



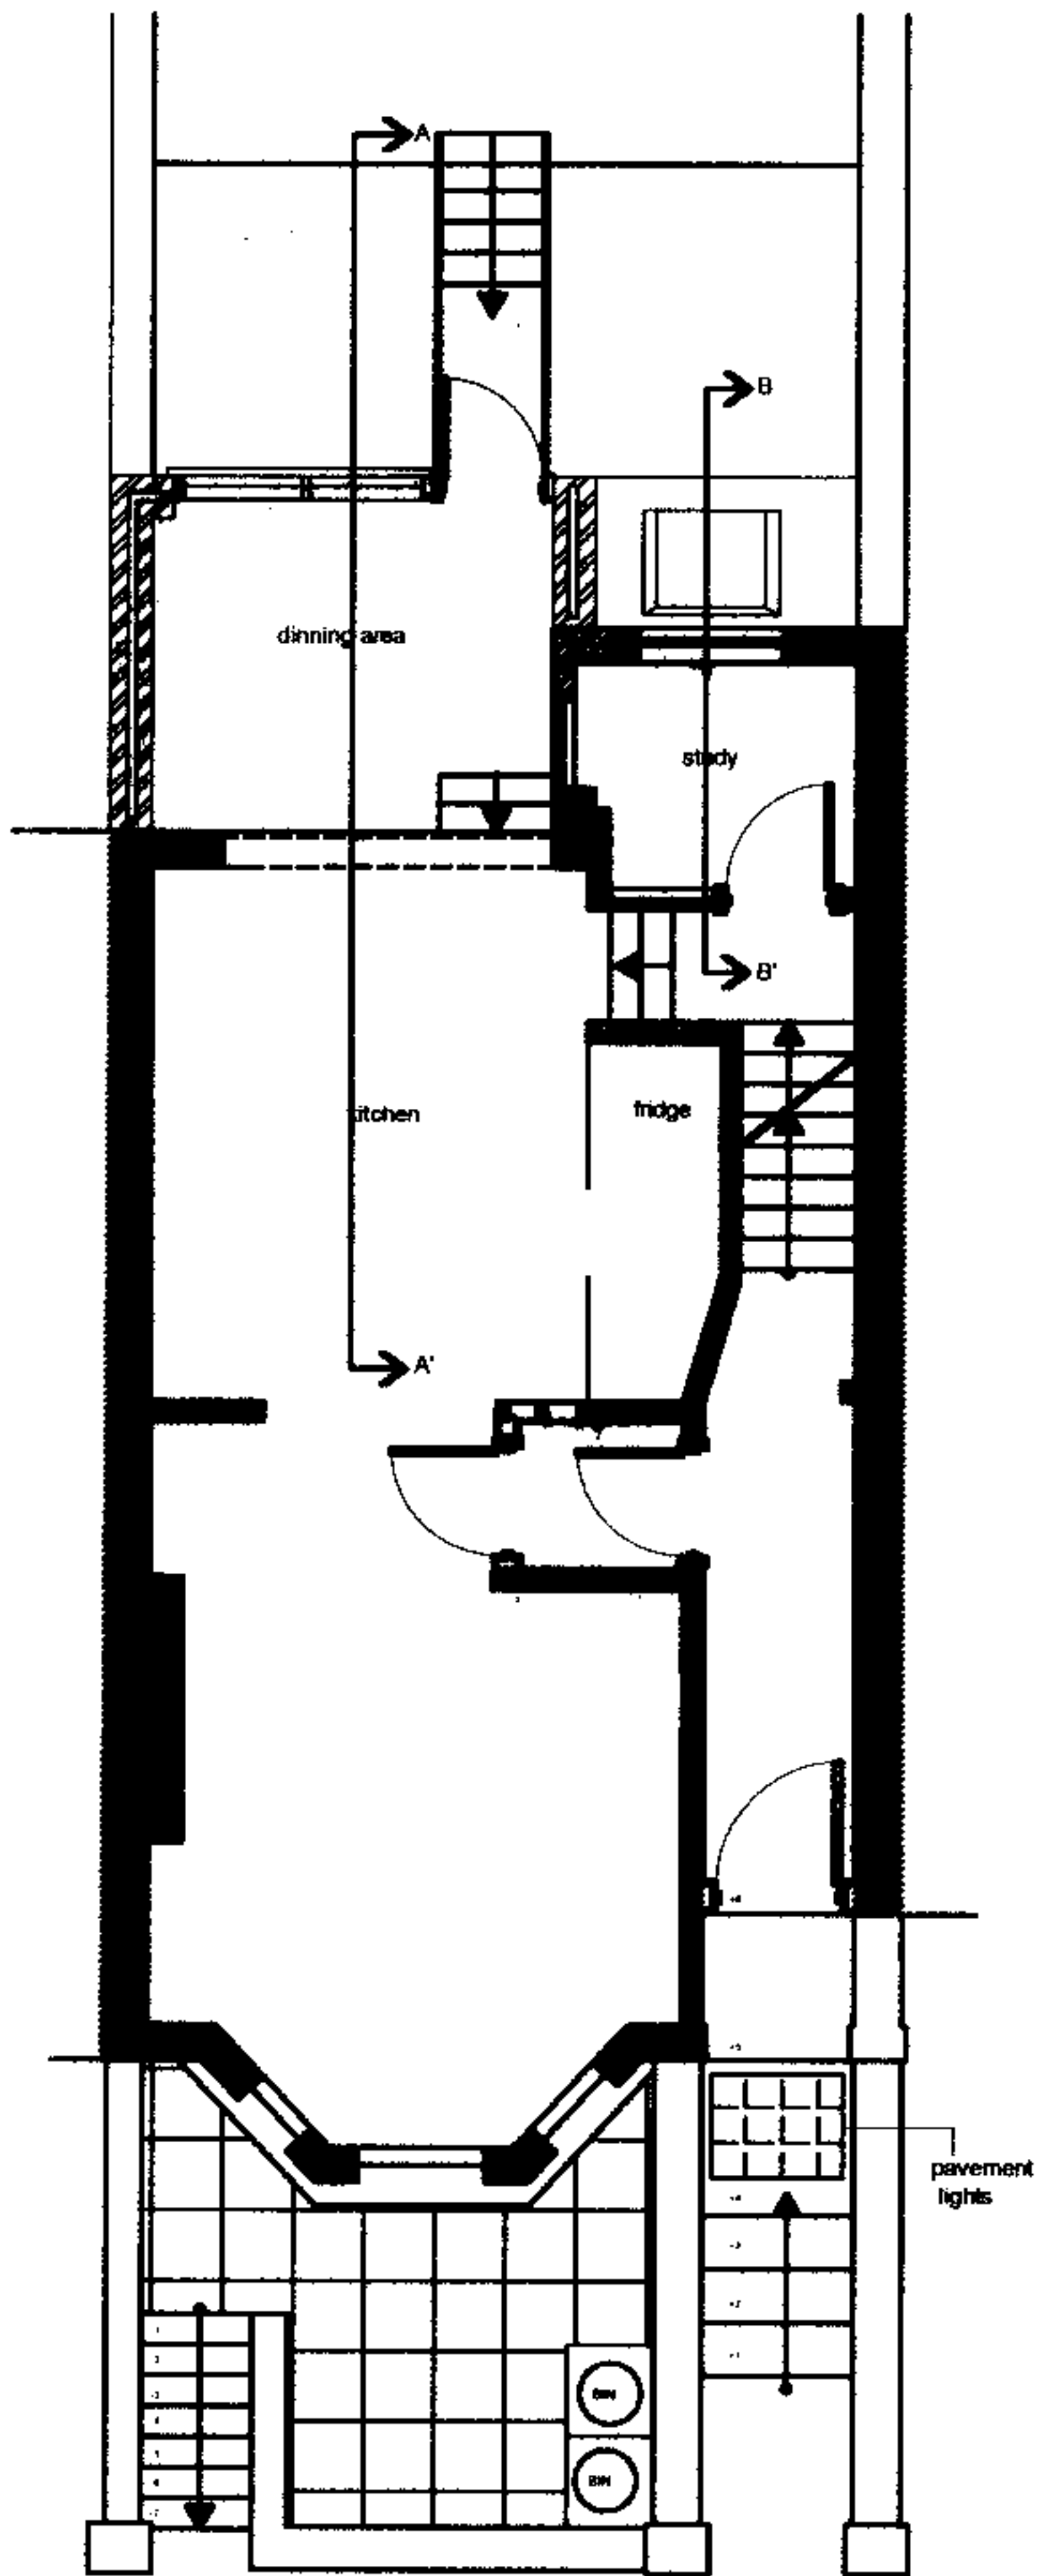


PROPOSED GROUND FLOOR

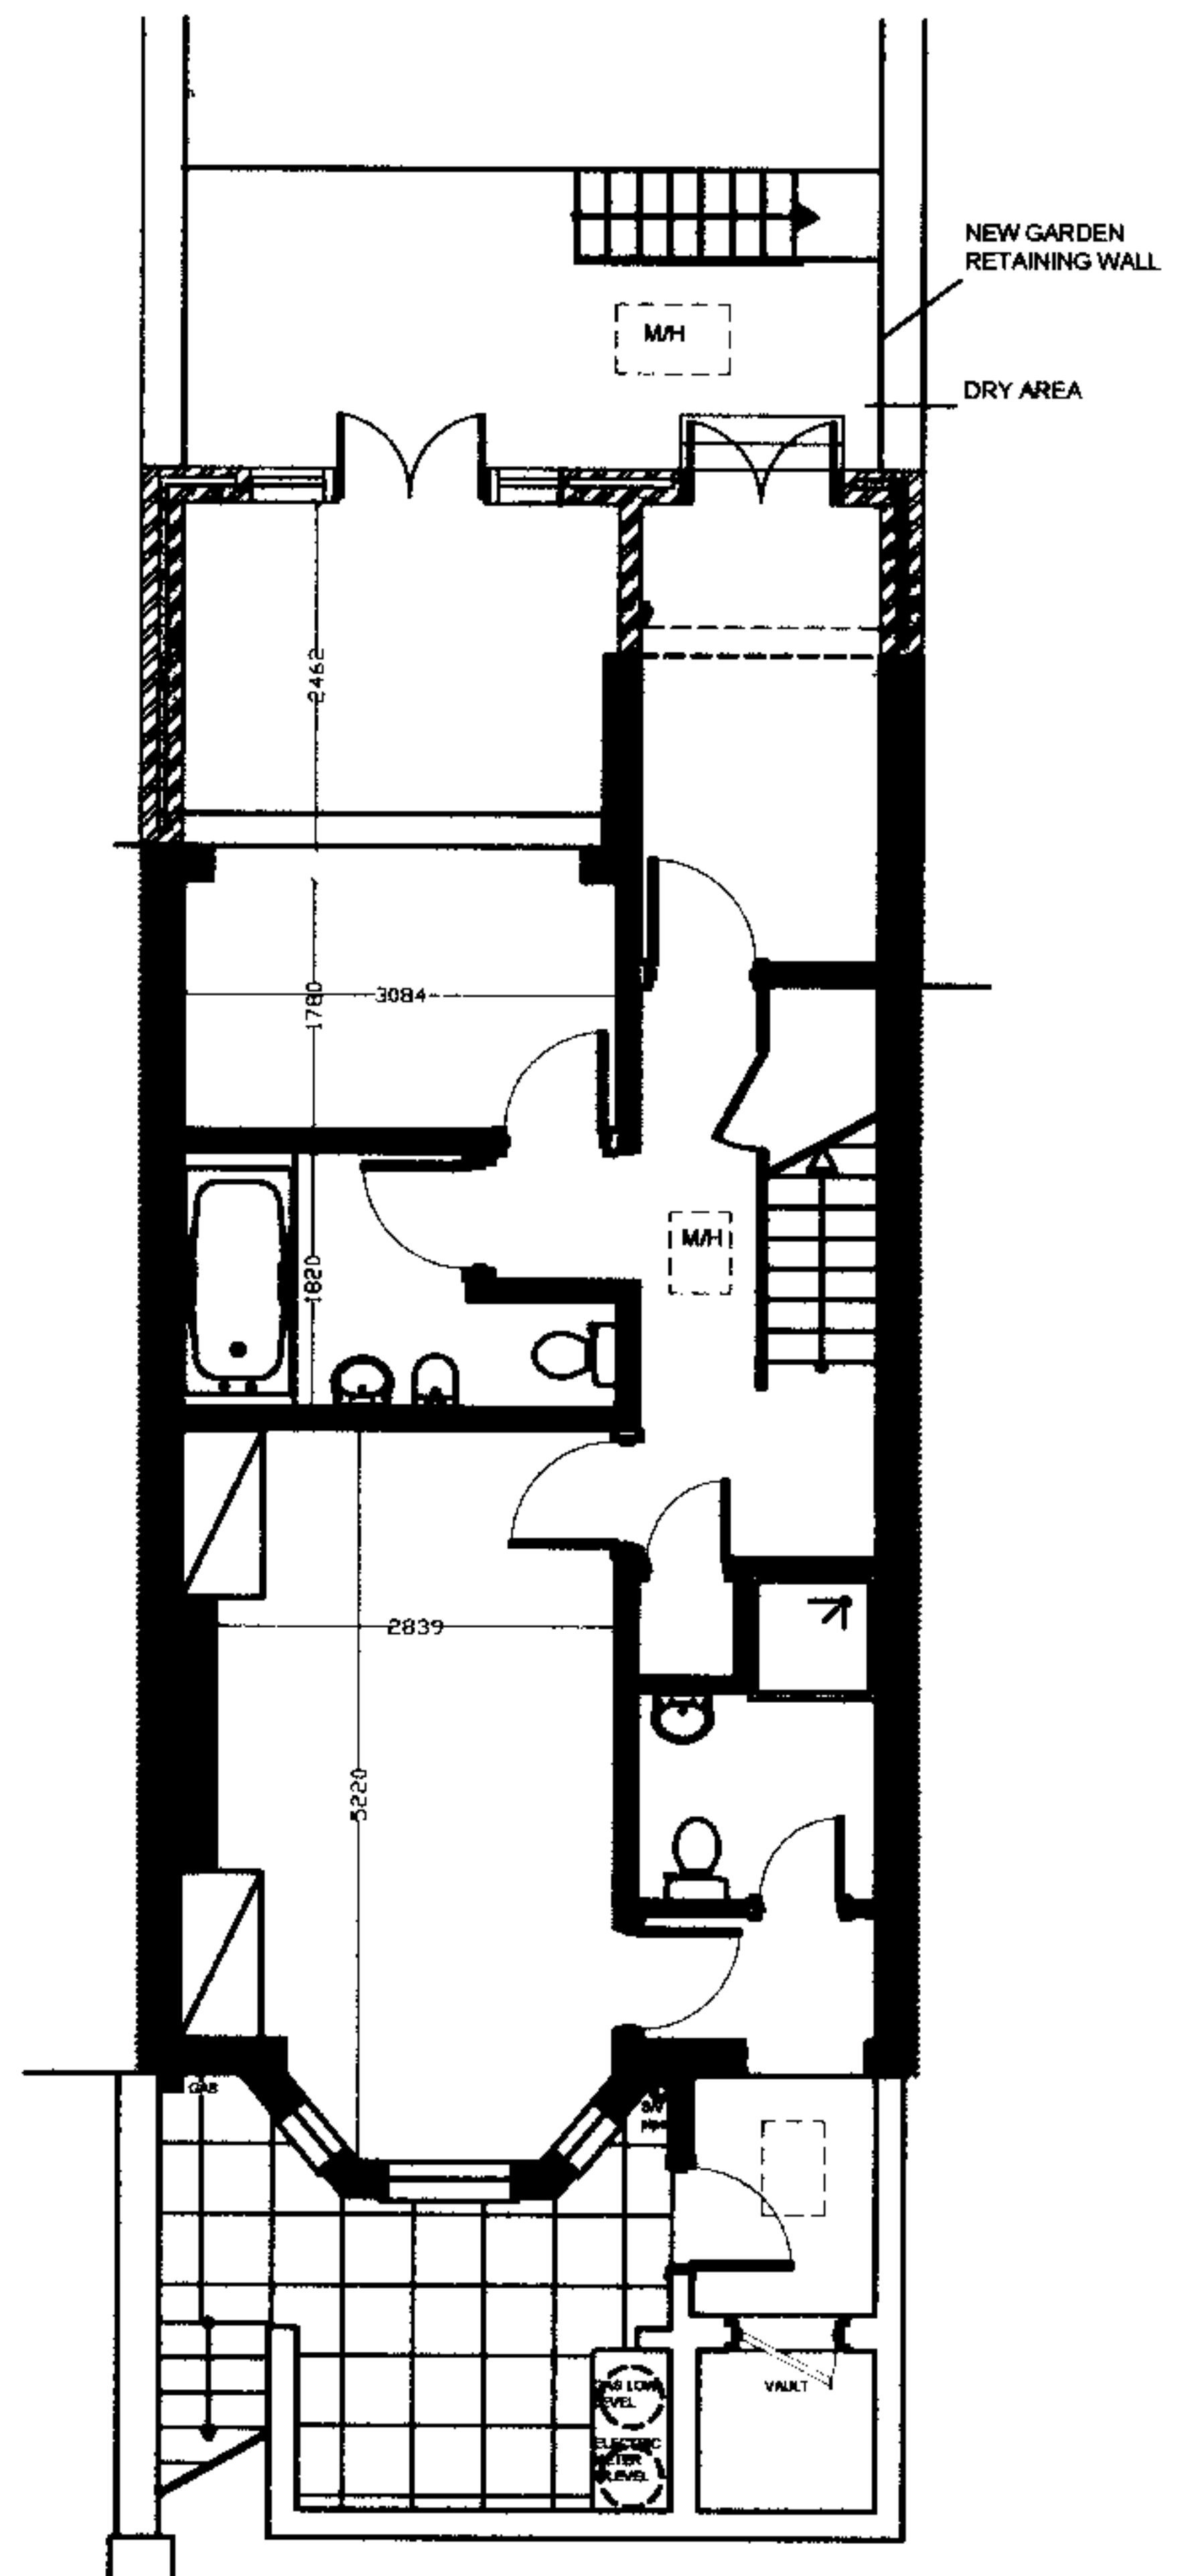


PROPOSED BASEMENT

ZORBAS-POLITY & ASSOCIATES ARCHITECTS RIBA
 43 Rossmlyn Hill, London, NW3 5JH T: 020 7433 3807 F: 020 7433 3807 Email: zorbaspolity@hotmail.com

Project: 21 GAYTON ROAD HAMPSTED, NW3		Title: PROPOSED PLANS	
Scale: 1:100	Plan:		
Date: 05/ 12/07	Drawing No: 23/ 004		Revision:

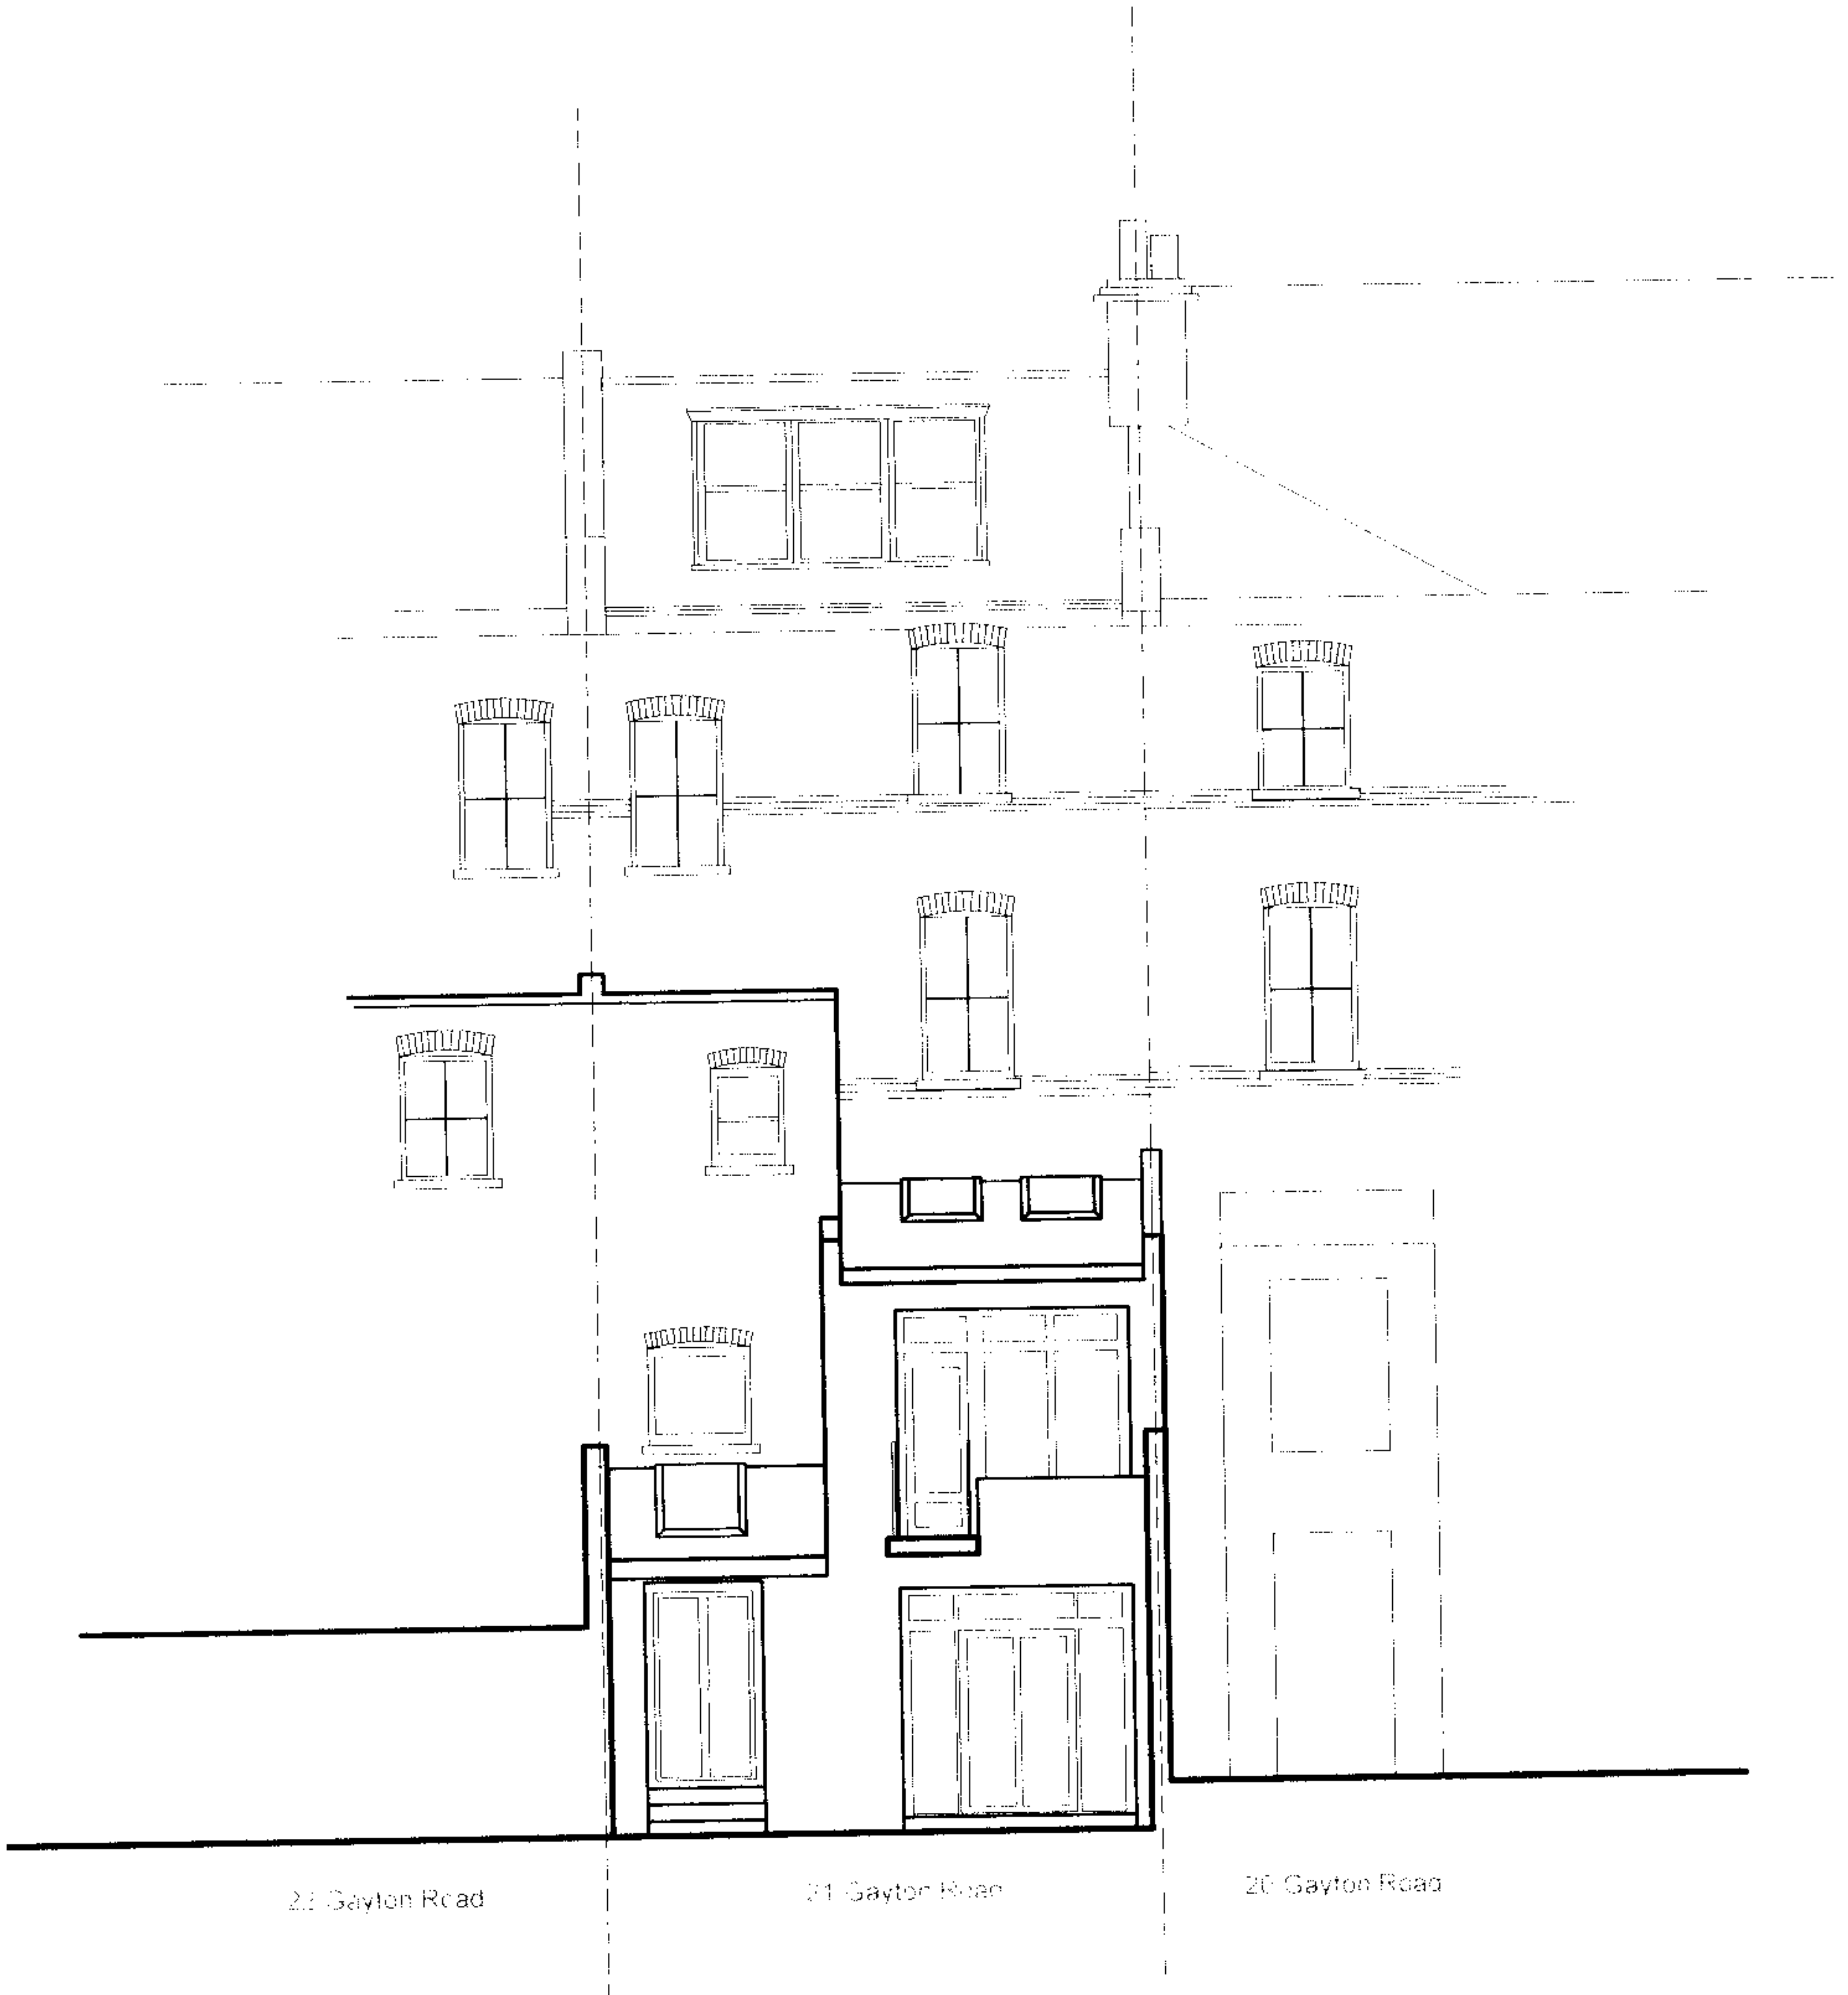

ZORBAS-POLITY & ASSOCIATES ARCHITECTS RIBA			
43 Roselyn Hill, London, NW3 9UH T: 020 7433 3807 F: 020 7433 3807 Email: zorbaspolity@hotmail.com			
Project 21 GAYTON ROAD HAMPSTED, NW3		Re: PROPOSED REAR ELEVATION	
Scale 1:100	File		
Date 05/12/07	Drawing No. 23/005	Revision	

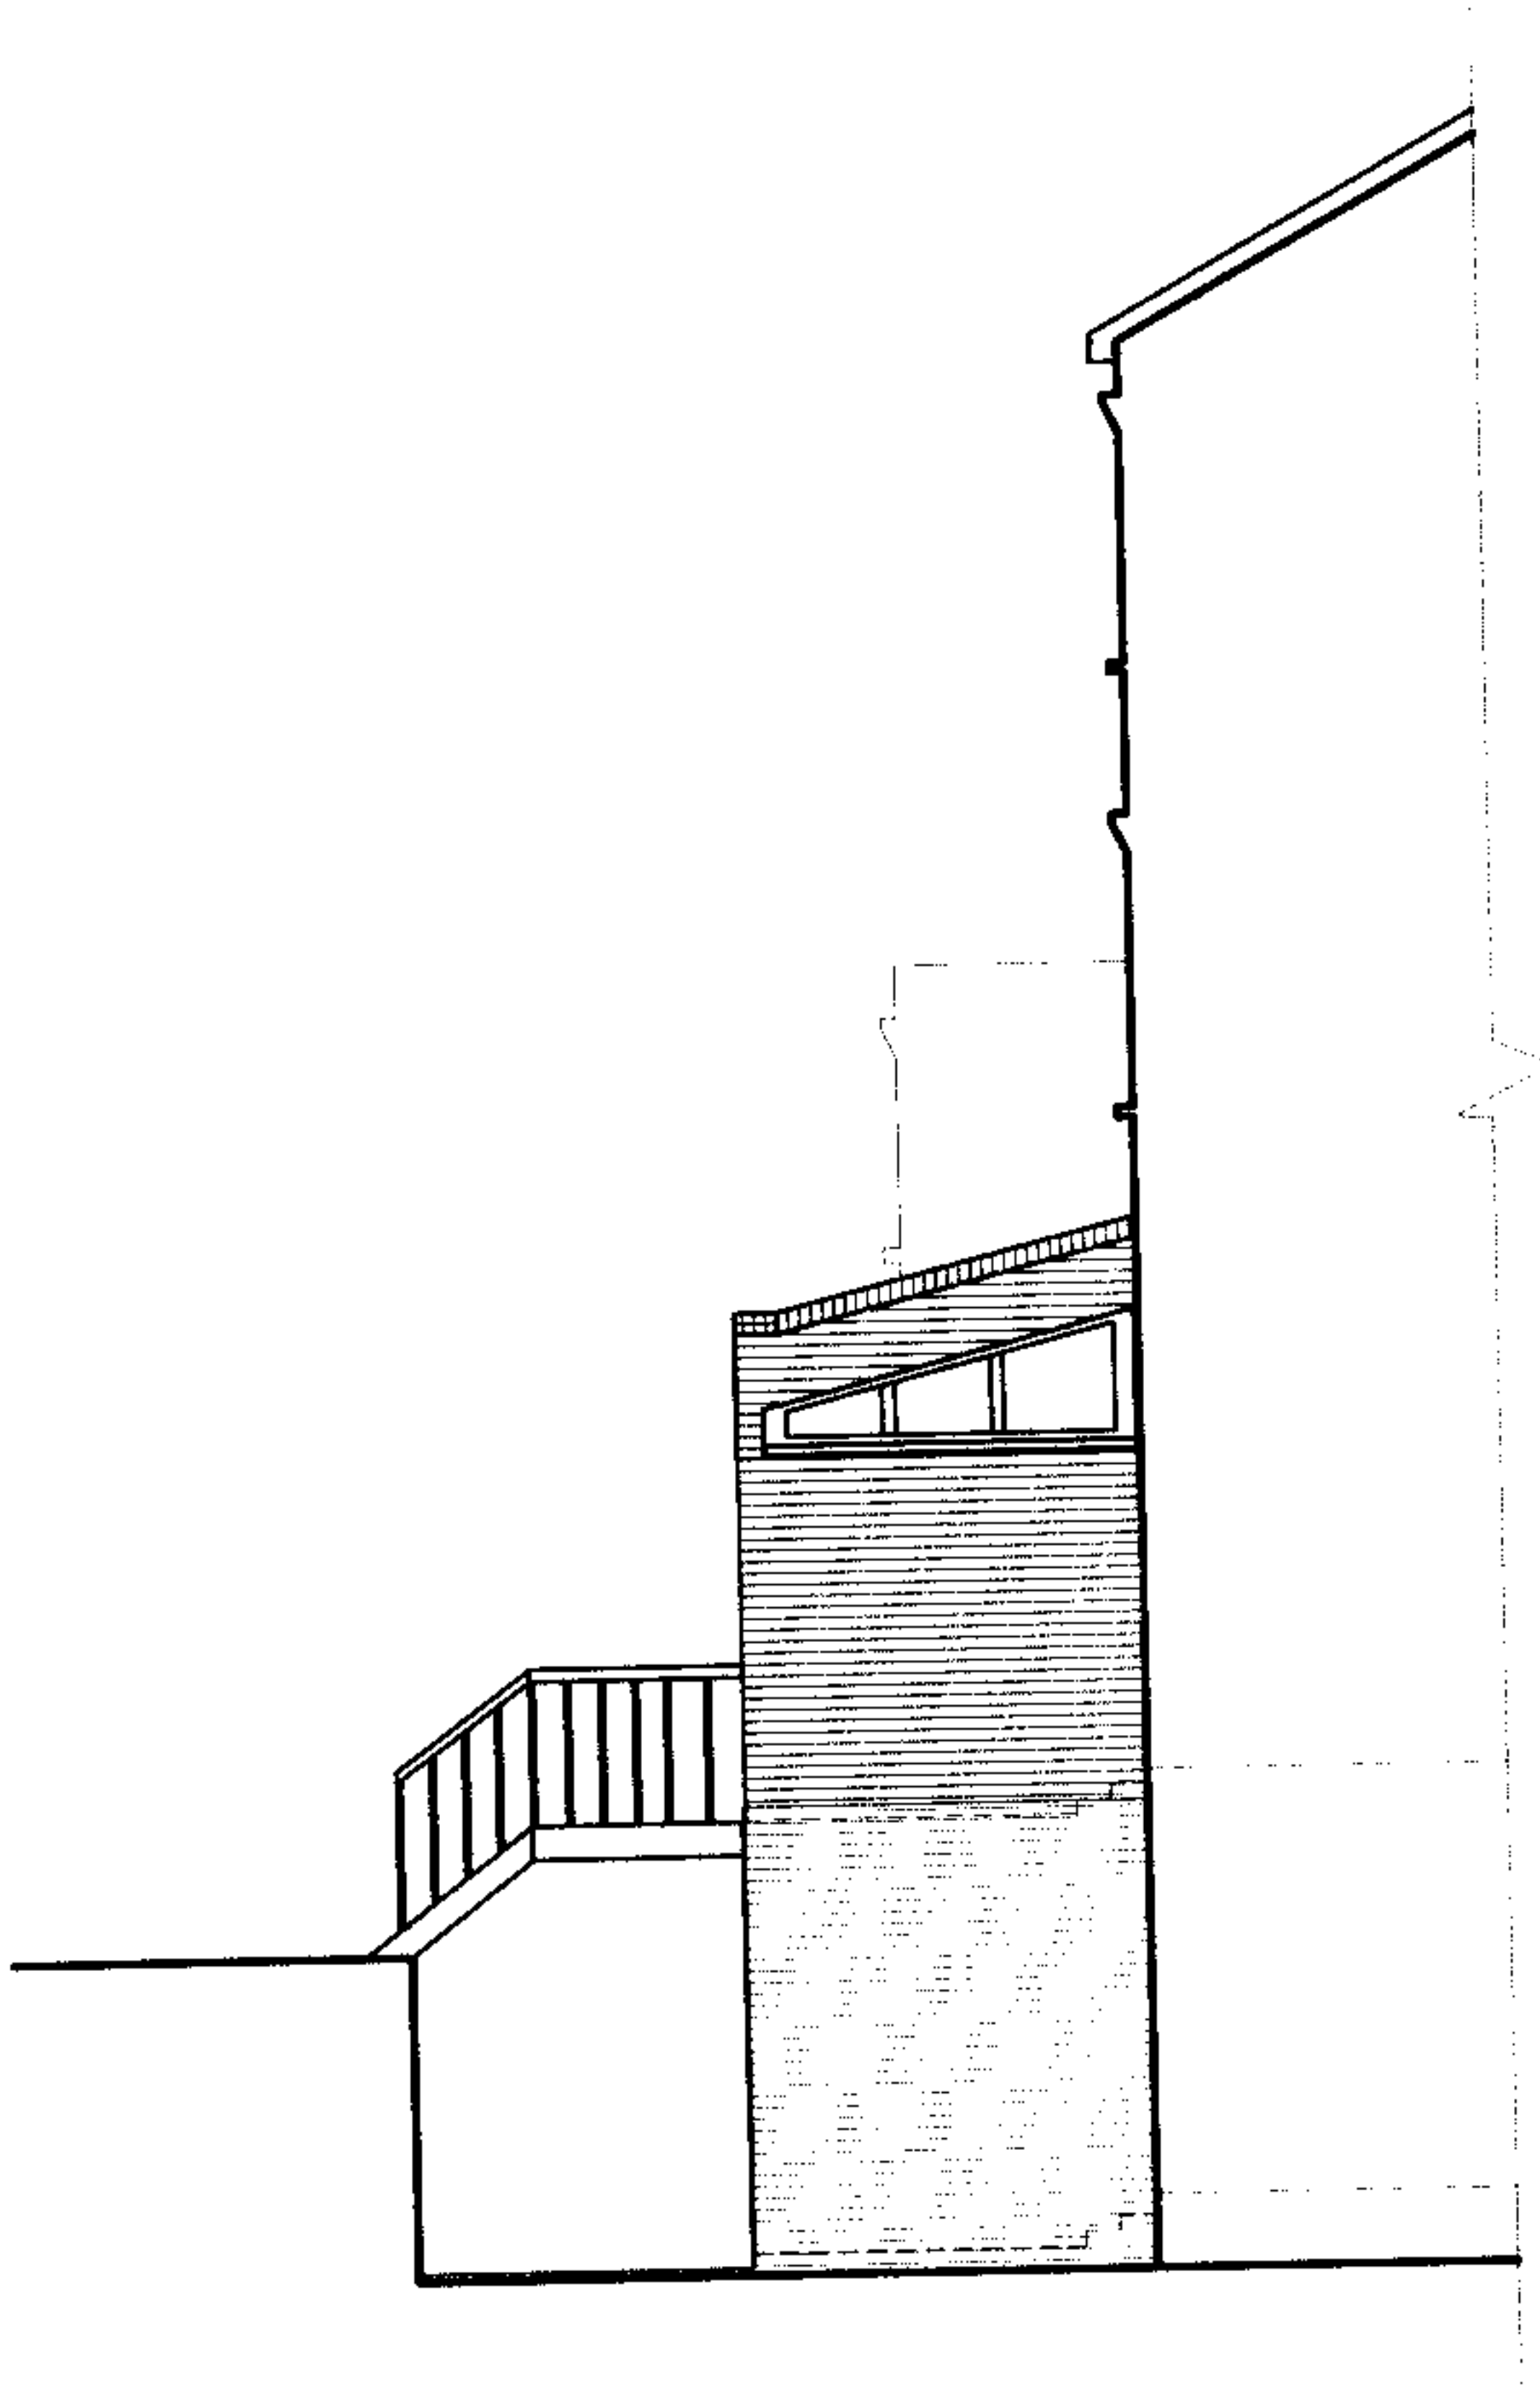

ZORBAS-POLITY & ASSOCIATES ARCHITECTS RIBA			
43 Roselyn Hill, London, NW3 5LH		T: 020 7433 3807 F: 020 7433 3807 Email: zorbaspolity@hotmail.com	
Project 21 GAYTON ROAD HAMPSTED, NW3		Title PROPOSED SIDE ELEVATION	
Scale 1:100	Drawing No. 23/001		
Date 05/12/07	Drawing No. 23/001		

