
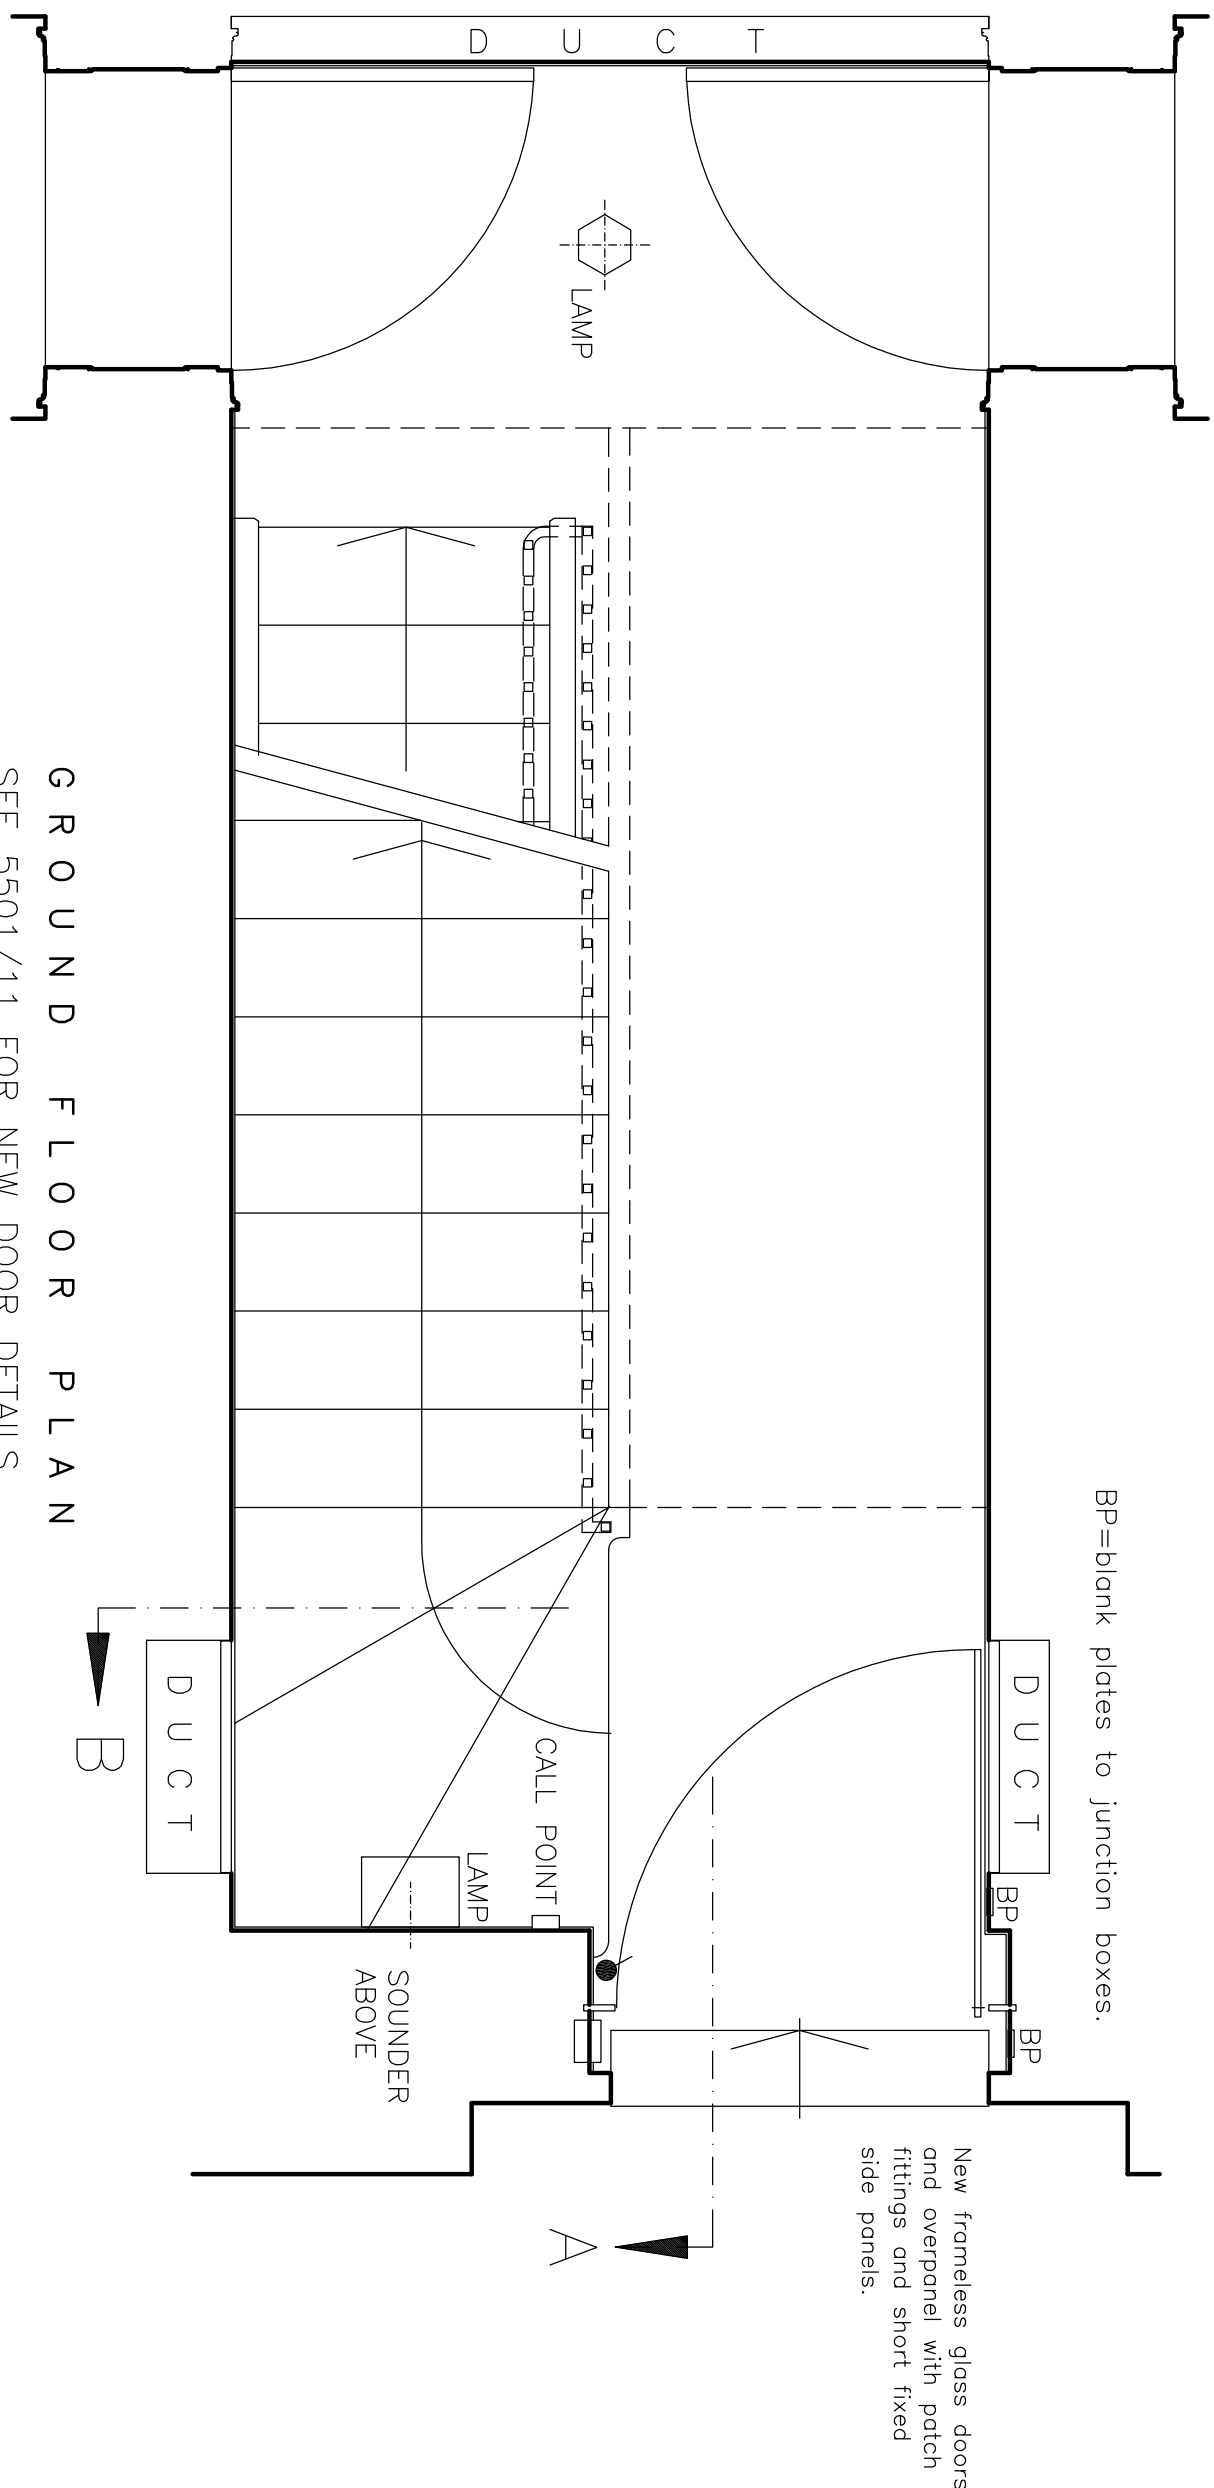
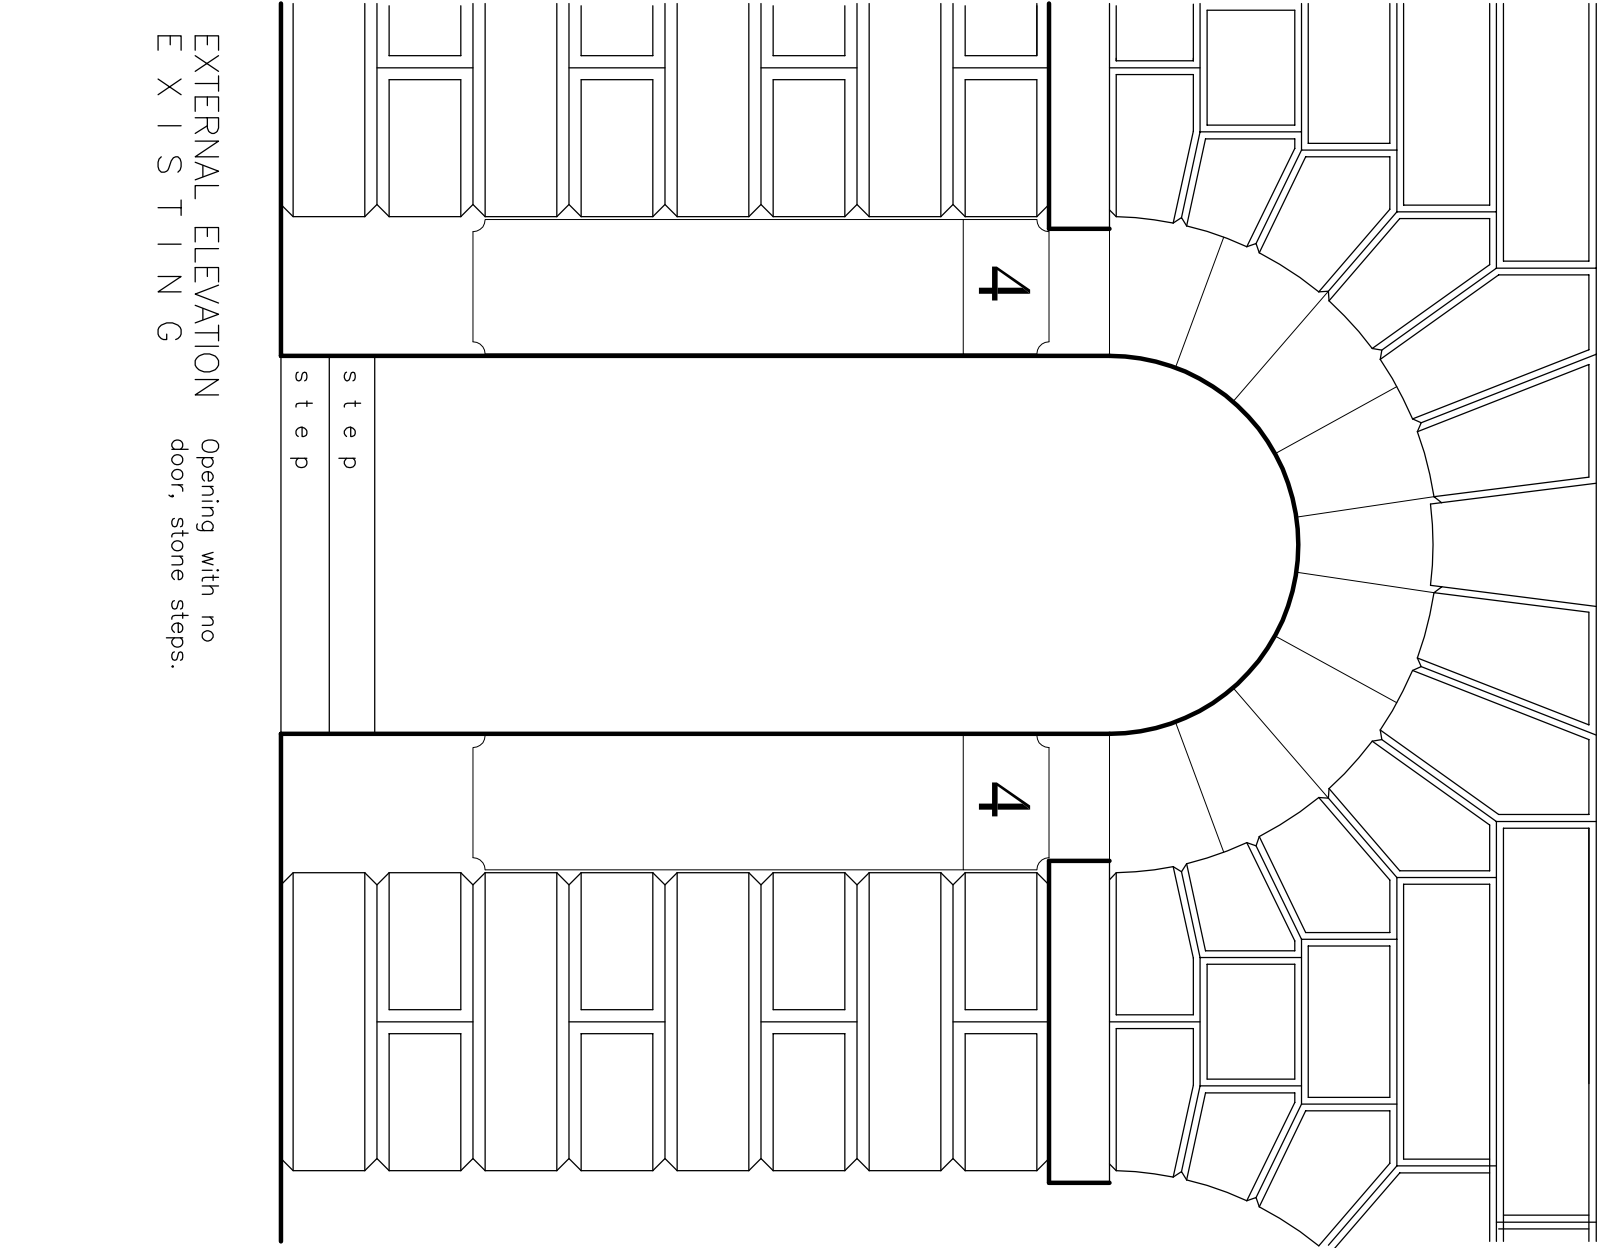
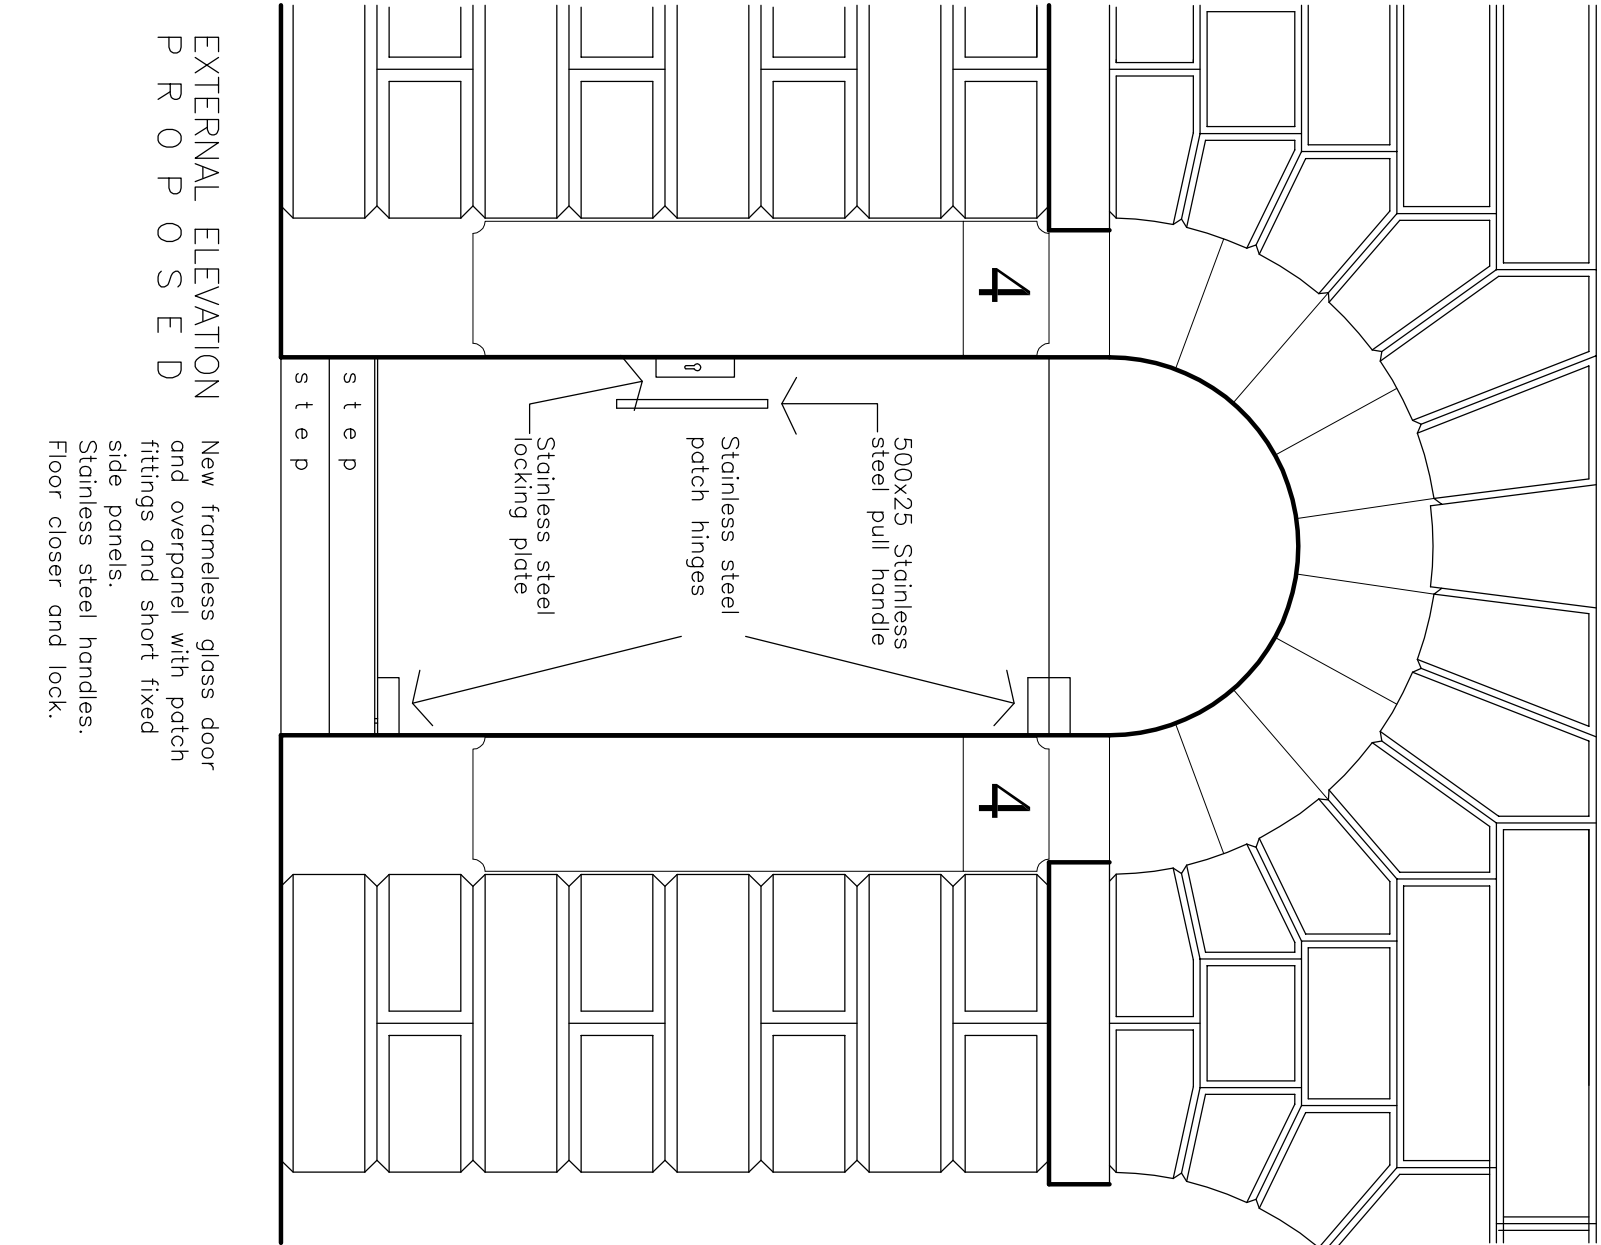


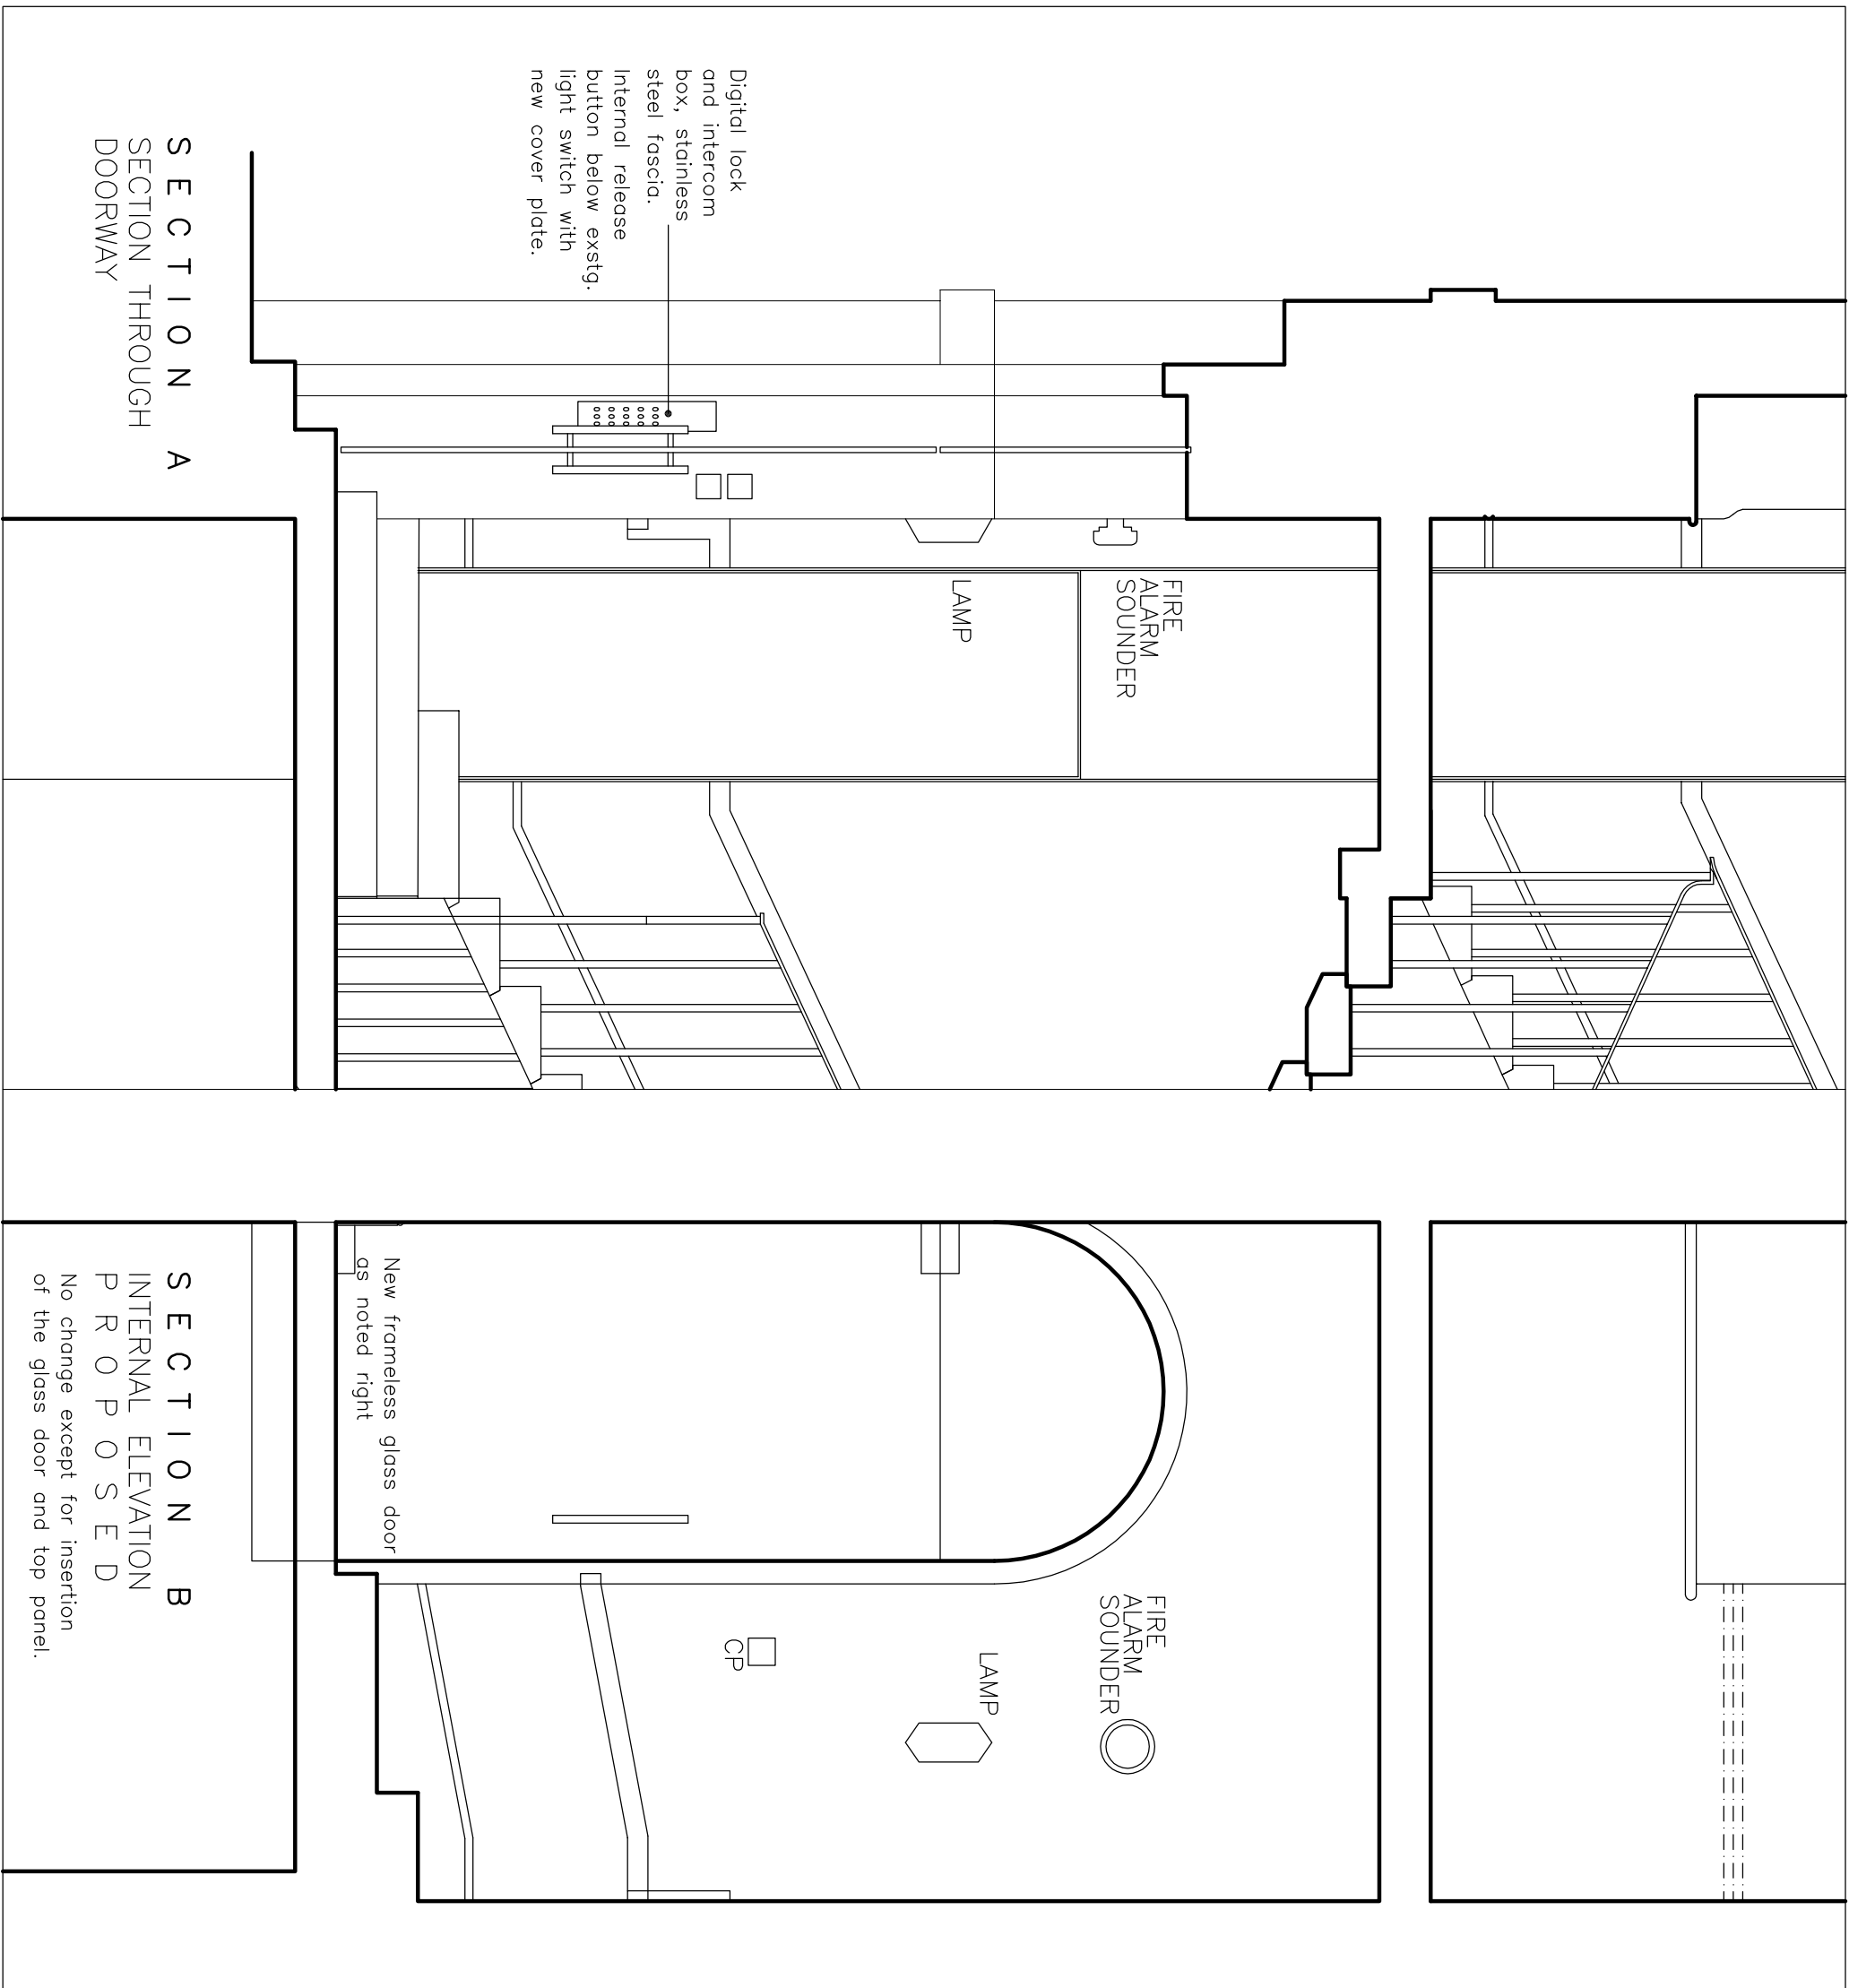

GROUND FLOOR PLAN
SEE 5501/11 FOR NEW DOOR DETAILS
ENTRANCE DOOR TO No. 4

EXTERNAL ELEVATION
PROPOSED
New frameless glass door
and overpanel with patch
fittings and short fixed
side panels.
Stainless steel
Stainless steel handles.
Floor closer and lock.

EXTERNAL ELEVATION
EXISTING
Opening with no
door, stone steps.

SEE DRWG. No. 5501/11 FOR DOOR DETAILS

A		Project title revised.		12/12/07		PC	
Revision		Description		Date		By	
R E V I S I O N S							
DO NOT SCALE FROM DRAWING. USE FIGURED DIMENSIONS ONLY. WHERE APPLICABLE, CHECK DIMENSIONS ON SITE PRIOR TO COMMENCEMENT OF WORKS.							
Project 1, 4 & 5 STONE BUILDINGS		Date 11/10/04		ARYANATAKIS PARTNERSHIP			
LONDON WC2		Scale 1:25		ARCHITECTS			
ENTRANCE DOOR TO No 4		Pc 1:25		Tel: 020 7323 9593 fax: 020 7637 0806			
5501/04		Rev A		e-mail: w@w@-london.com			