



Drawn from Measured Survey

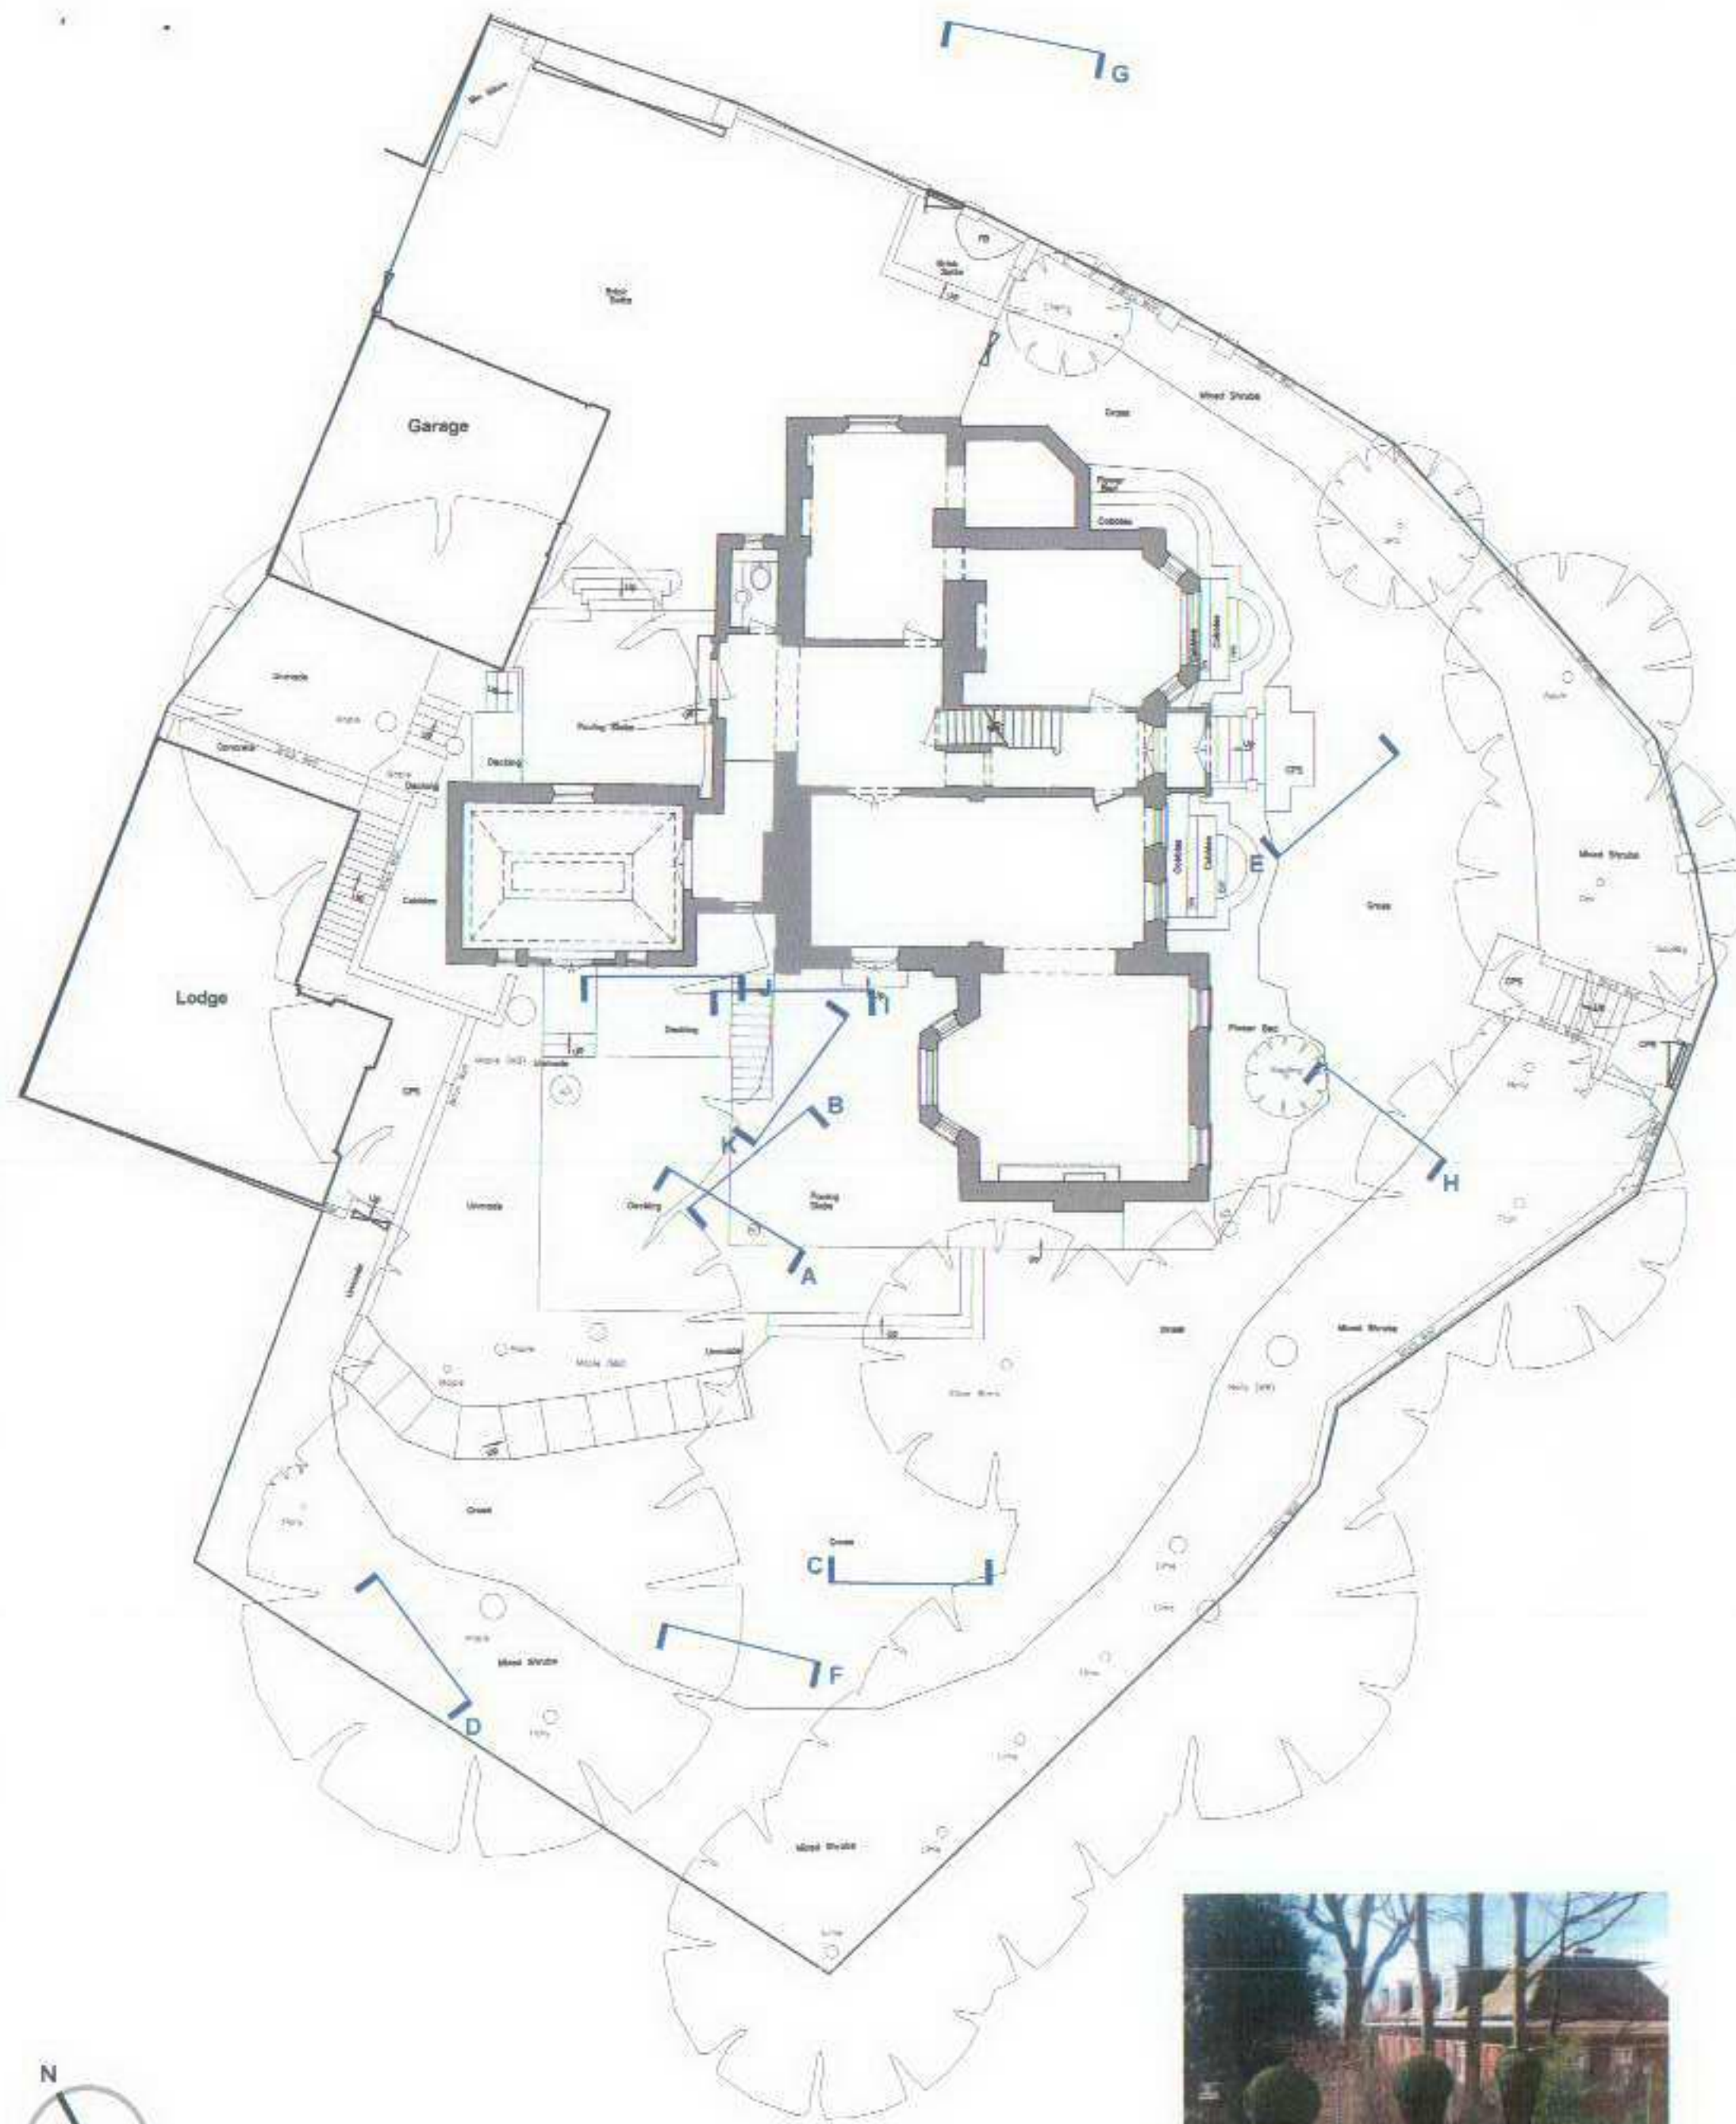

Metric Scale

B

 

C



D



E



F



G



H



I



J



K



general notes

THIS DRAWING IS COPYRIGHT OF STUDIO MARK RUTHVEN. THIS DRAWING MUST BE READ IN CONJUNCTION WITH THE DESIGNER'S RISK ASSESSMENT, SPECIFICATION AND ALL OTHER RELEVANT DOCUMENTATION AND DRAWINGS. STUDIO MARK RUTHVEN ACCEPTS NO LIABILITY FOR ANY EXPENSE, LOSS OR DAMAGE OF WHATSOEVER NATURE AND HOWEVER ARISING FROM ANY VARIATION MADE TO THIS DRAWING OR IN THE EXECUTION OF THE WORK TO WHICH IT RELATES WHICH HAS NOT BEEN REFERRED TO THEM AND THEIR APPROVAL OBTAINED. DO NOT SCALE FROM THIS DRAWING OR THE COMPUTER DIGITAL DATA. ONLY FIGURED DIMENSIONS ARE TO BE USED. IF IN DOUBT ASK.

rev notes date by checked

* do not scale from this drawing.
* check all dimensions on site.

StudioMarkRuthven
architecture

35 Inkerman Road
Kensington
London W8 5BT
T 020 7 485 0060
F 020 7 485 0000
E mark@studiomark.co.uk

project name

MOUNT VERNON HOUSE
HAMPSTEAD
LONDON
NW3 6QR

drawing title

EXISTING
SITE PLAN
WITH REFERENCED
PHOTOS

scale 1:200 @ A3 date 04.05.07

drawn by LS checked MR


project ref. drawing no. revision

MVH MVH-X-002



EXISTING PERSPECTIVE

artists impression

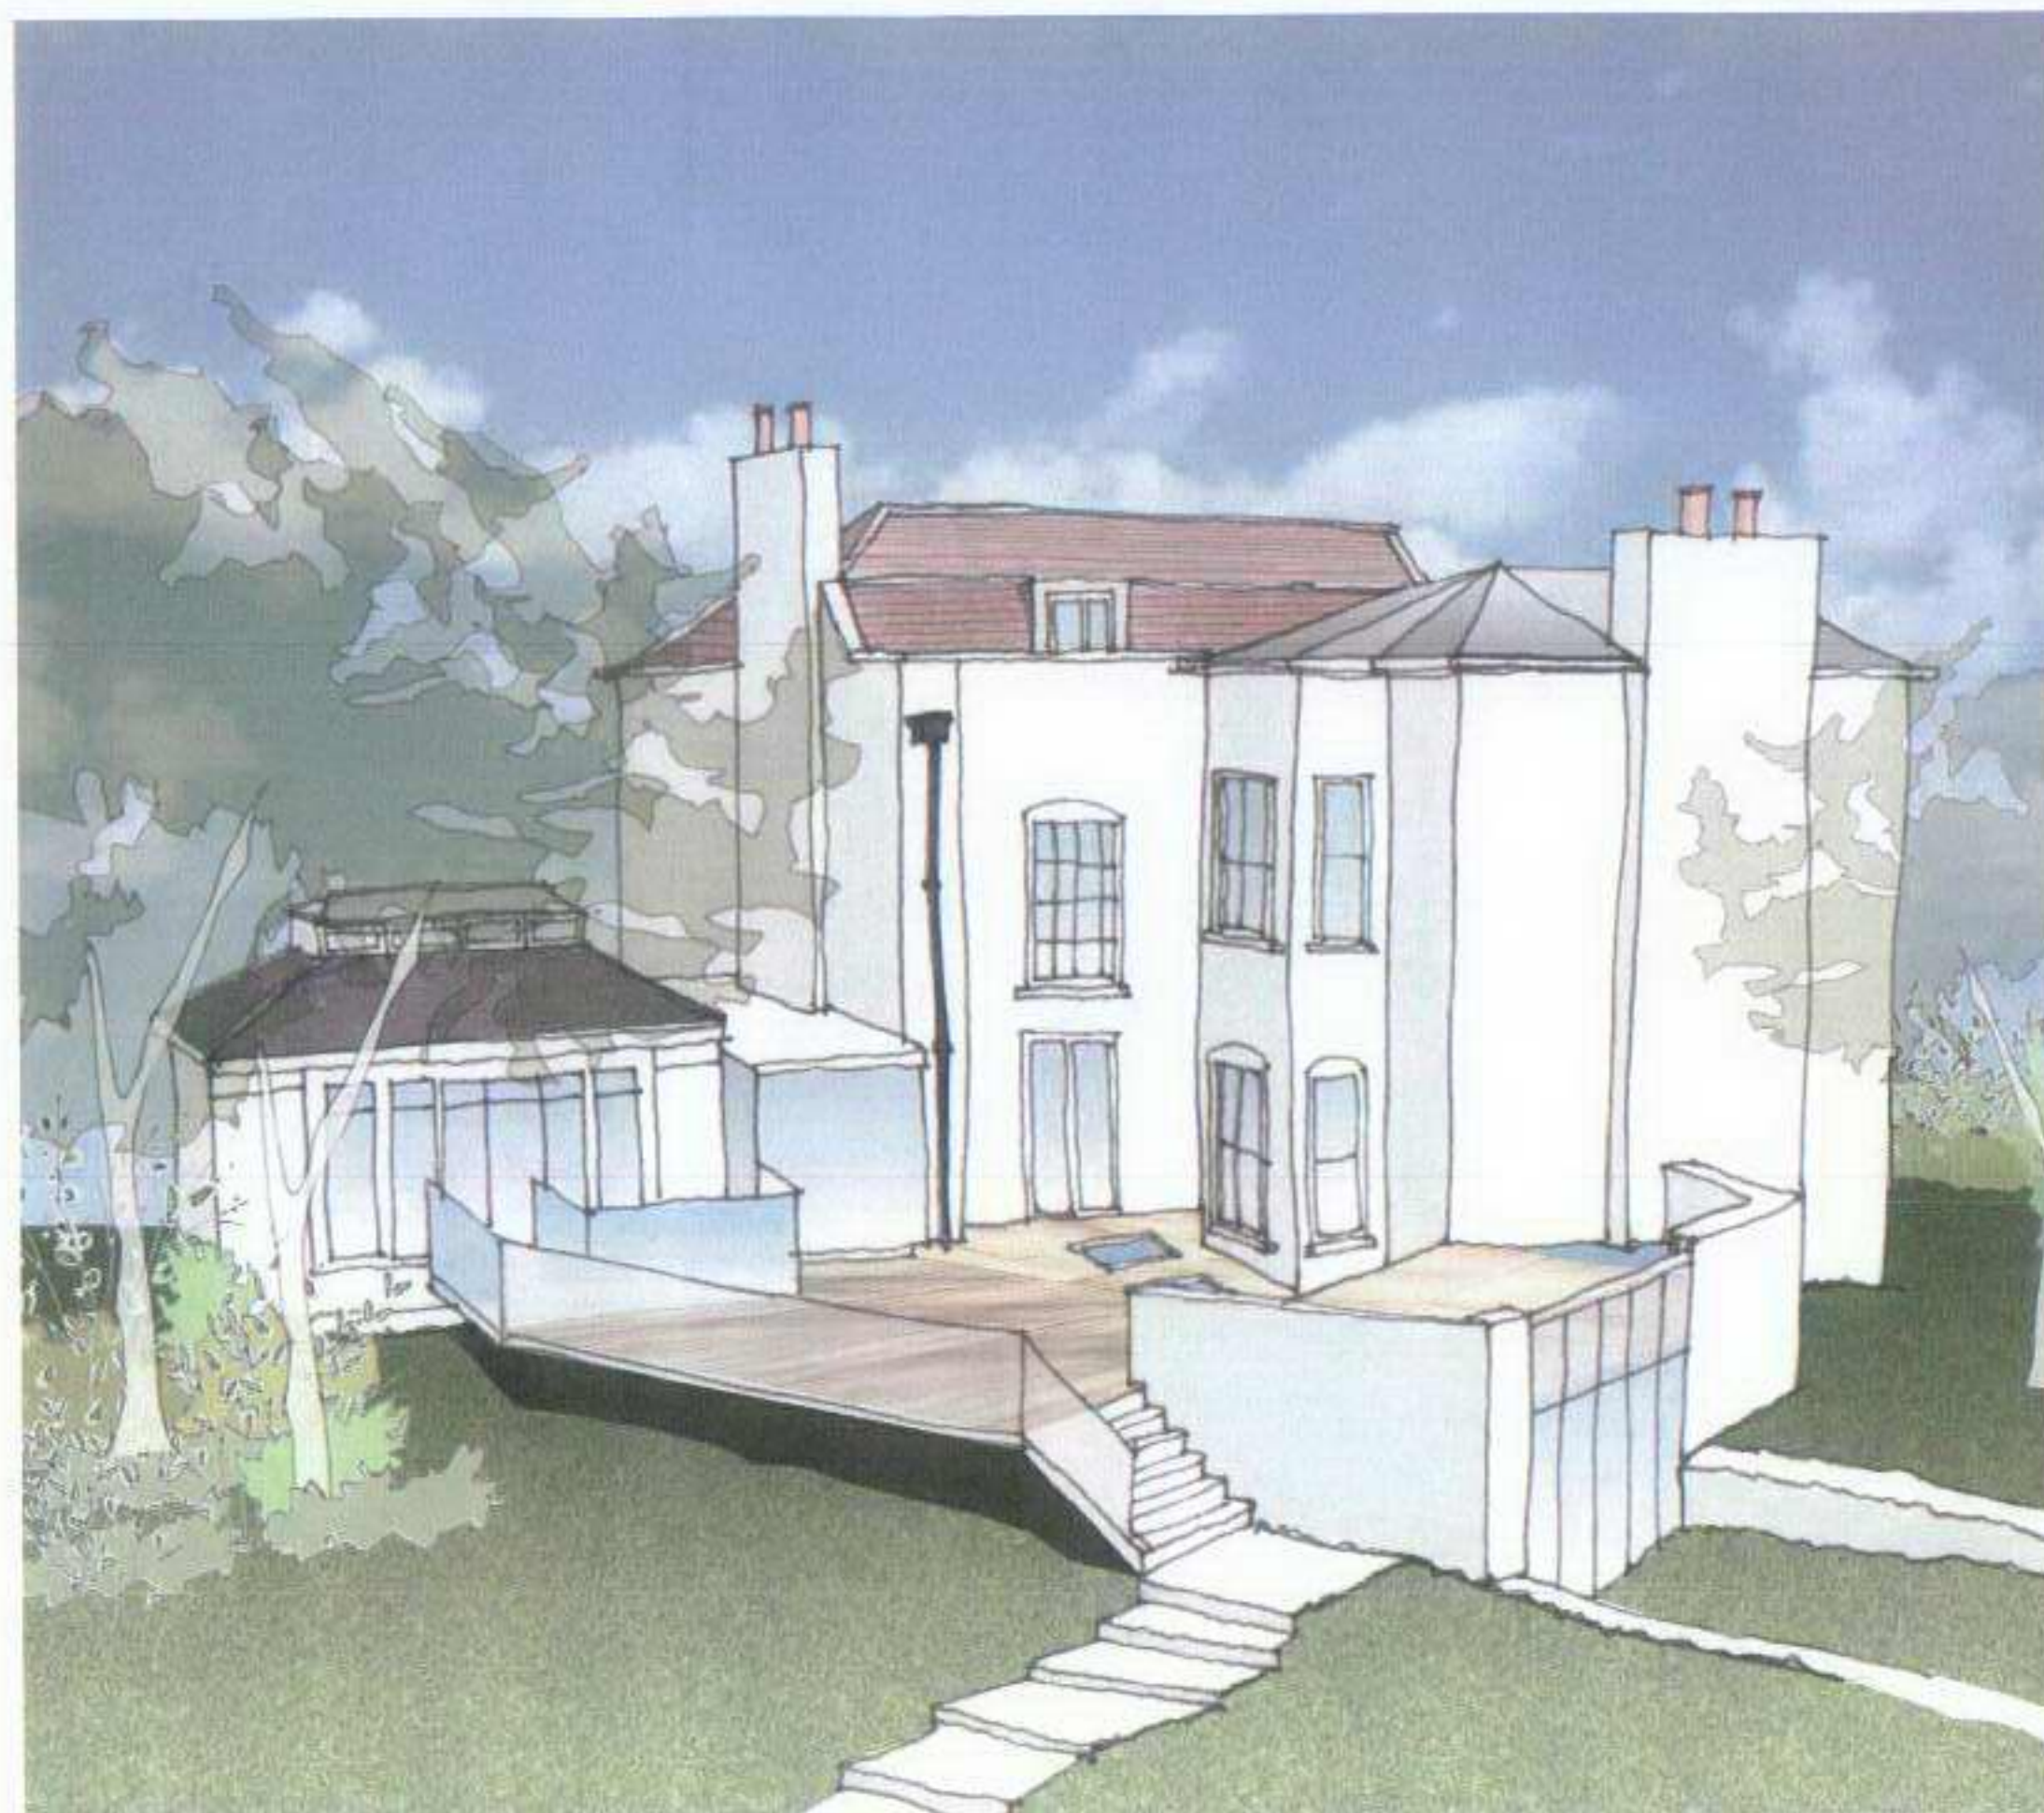

PROPOSED PERSPECTIVE

general notes

THIS DRAWING IS COPYRIGHT OF STUDIO MARK RUTHVEN. THIS DRAWING MUST BE READ IN CONJUNCTION WITH THE DESIGNER'S RISK ASSESSMENT, SPECIFICATION AND ALL OTHER RELEVANT DOCUMENTATION AND DRAWINGS. STUDIO MARK RUTHVEN ACCEPTS NO LIABILITY FOR ANY EXPENSE, LOSS OR DAMAGE OF WHATSOEVER NATURE AND HOWEVER ARISING FROM ANY VARIATION MADE TO THIS DRAWING OR IN THE EXECUTION OF THE WORK TO WHICH IT RELATES WHICH HAS NOT BEEN REFERRED TO THEM AND THEIR APPROVAL, OBTAINED. DO NOT SCALE FROM THIS DRAWING OR THE COMPUTER DIGITAL DATA. ONLY FIGURED DIMENSIONS ARE TO BE USED IF IN DOUBT ASK.

rev	notes	date	by	checked

* do not scale from this drawing
* check all dimensions on site

StudioMarkRuthven
architecture

35 Inkerman Road
Kensington
London NW3 3BT

T 020 7 485 0050
F 020 7 485 0030
E mark@studiomark.co.uk

project name

**MOUNT VERNON HOUSE
HAMPSTEAD
LONDON
NW3 6QR**


drawing title

**EXISTING
AND PROPOSED
PERSPECTIVES**


scale	NOT TO SCALE	date	05-08-2007
-------	--------------	------	------------

drawn by	LS	checked	MR
----------	----	---------	----

project ref.	drawing no.	revision
MVH	MVH - X - 004	

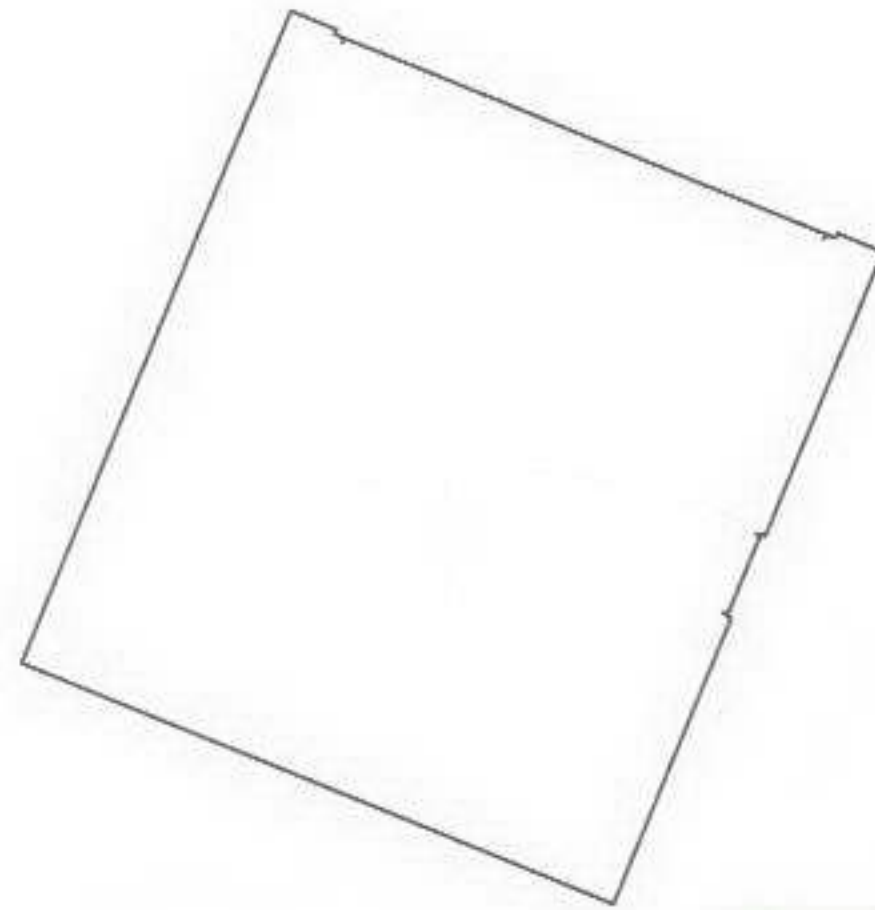

AA
MVH-X-201

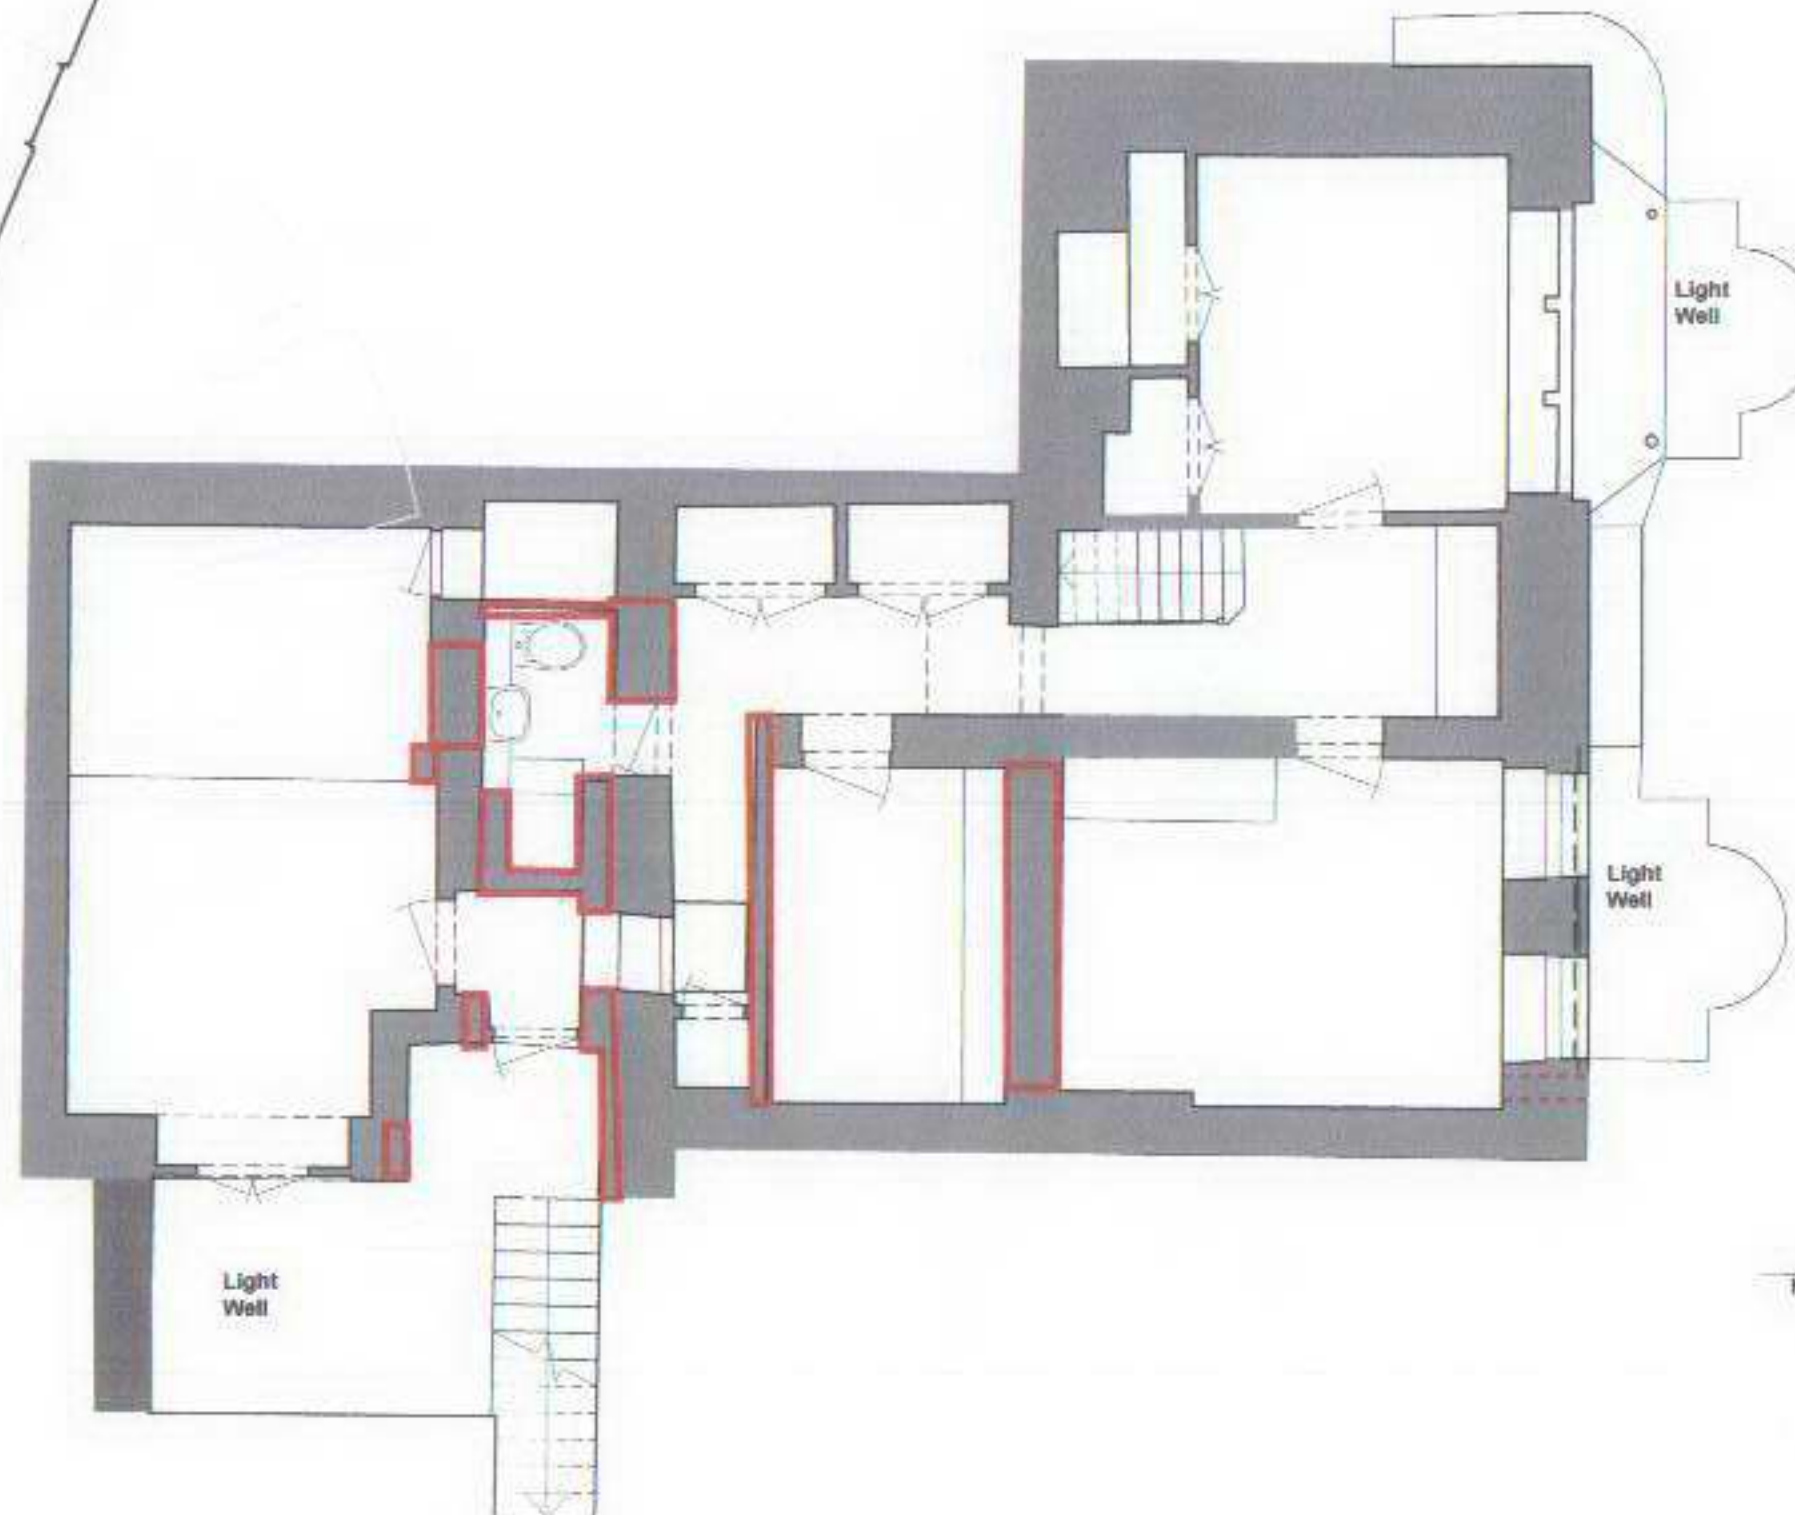


Light Well

Light Well

Light Well

BB
MVH-X-201

AA
MVH-X-201

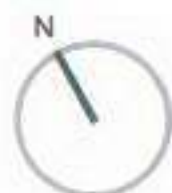

Partial Demolition
Marked in Red

Drawn from Measured Survey



Metric Scale

general notes

THIS DRAWING IS COPYRIGHT OF STUDIO MARK RUTHVEN. THIS DRAWING MUST BE READ IN CONJUNCTION WITH THE DESIGNER'S RISK ASSESSMENT, SPECIFICATION AND ALL OTHER RELEVANT DOCUMENTATION AND DRAWINGS. STUDIO MARK RUTHVEN ACCEPTS NO LIABILITY FOR ANY EXPENSE, LOSS OR DAMAGE OF WHATSOEVER NATURE AND HOWEVER ARISING FROM ANY VARIATION MADE TO THIS DRAWING OR IN THE EXECUTION OF THE WORK TO WHICH IT RELATES WHICH HAS NOT BEEN REFERRED TO THEM AND THEIR APPROVAL OBTAINED. DO NOT SCALE FROM THIS DRAWING OR THE COMPUTER DIGITAL DATA. ONLY FIGURED DIMENSIONS ARE TO BE USED. IF IN DOUBT ASK.

rev / notes date by checked

* do not scale from this drawing.
* check all dimensions on site.

StudioMarkRuthven
architecture

35 Innesman Road
Kentish Town
London NW5 3BT
T 020 7 485 0050
F 020 7 485 0030
E mark@studiomark.co.uk

project name

**MOUNT VERNON HOUSE
HAMPSTEAD
LONDON
NW3 6QR**

drawing title



EXISTING
LOWER GROUND
FLOOR PLAN

scale 1:100 @ A3 date 07.08.07

drawn by BR checked MR

project ref drawing no. revision

MVH MVH-X-100 .

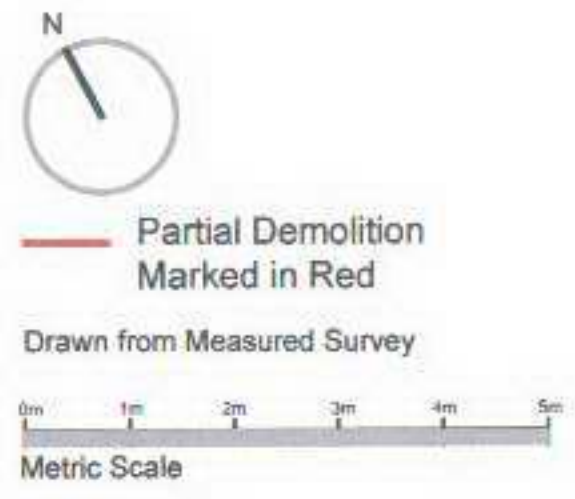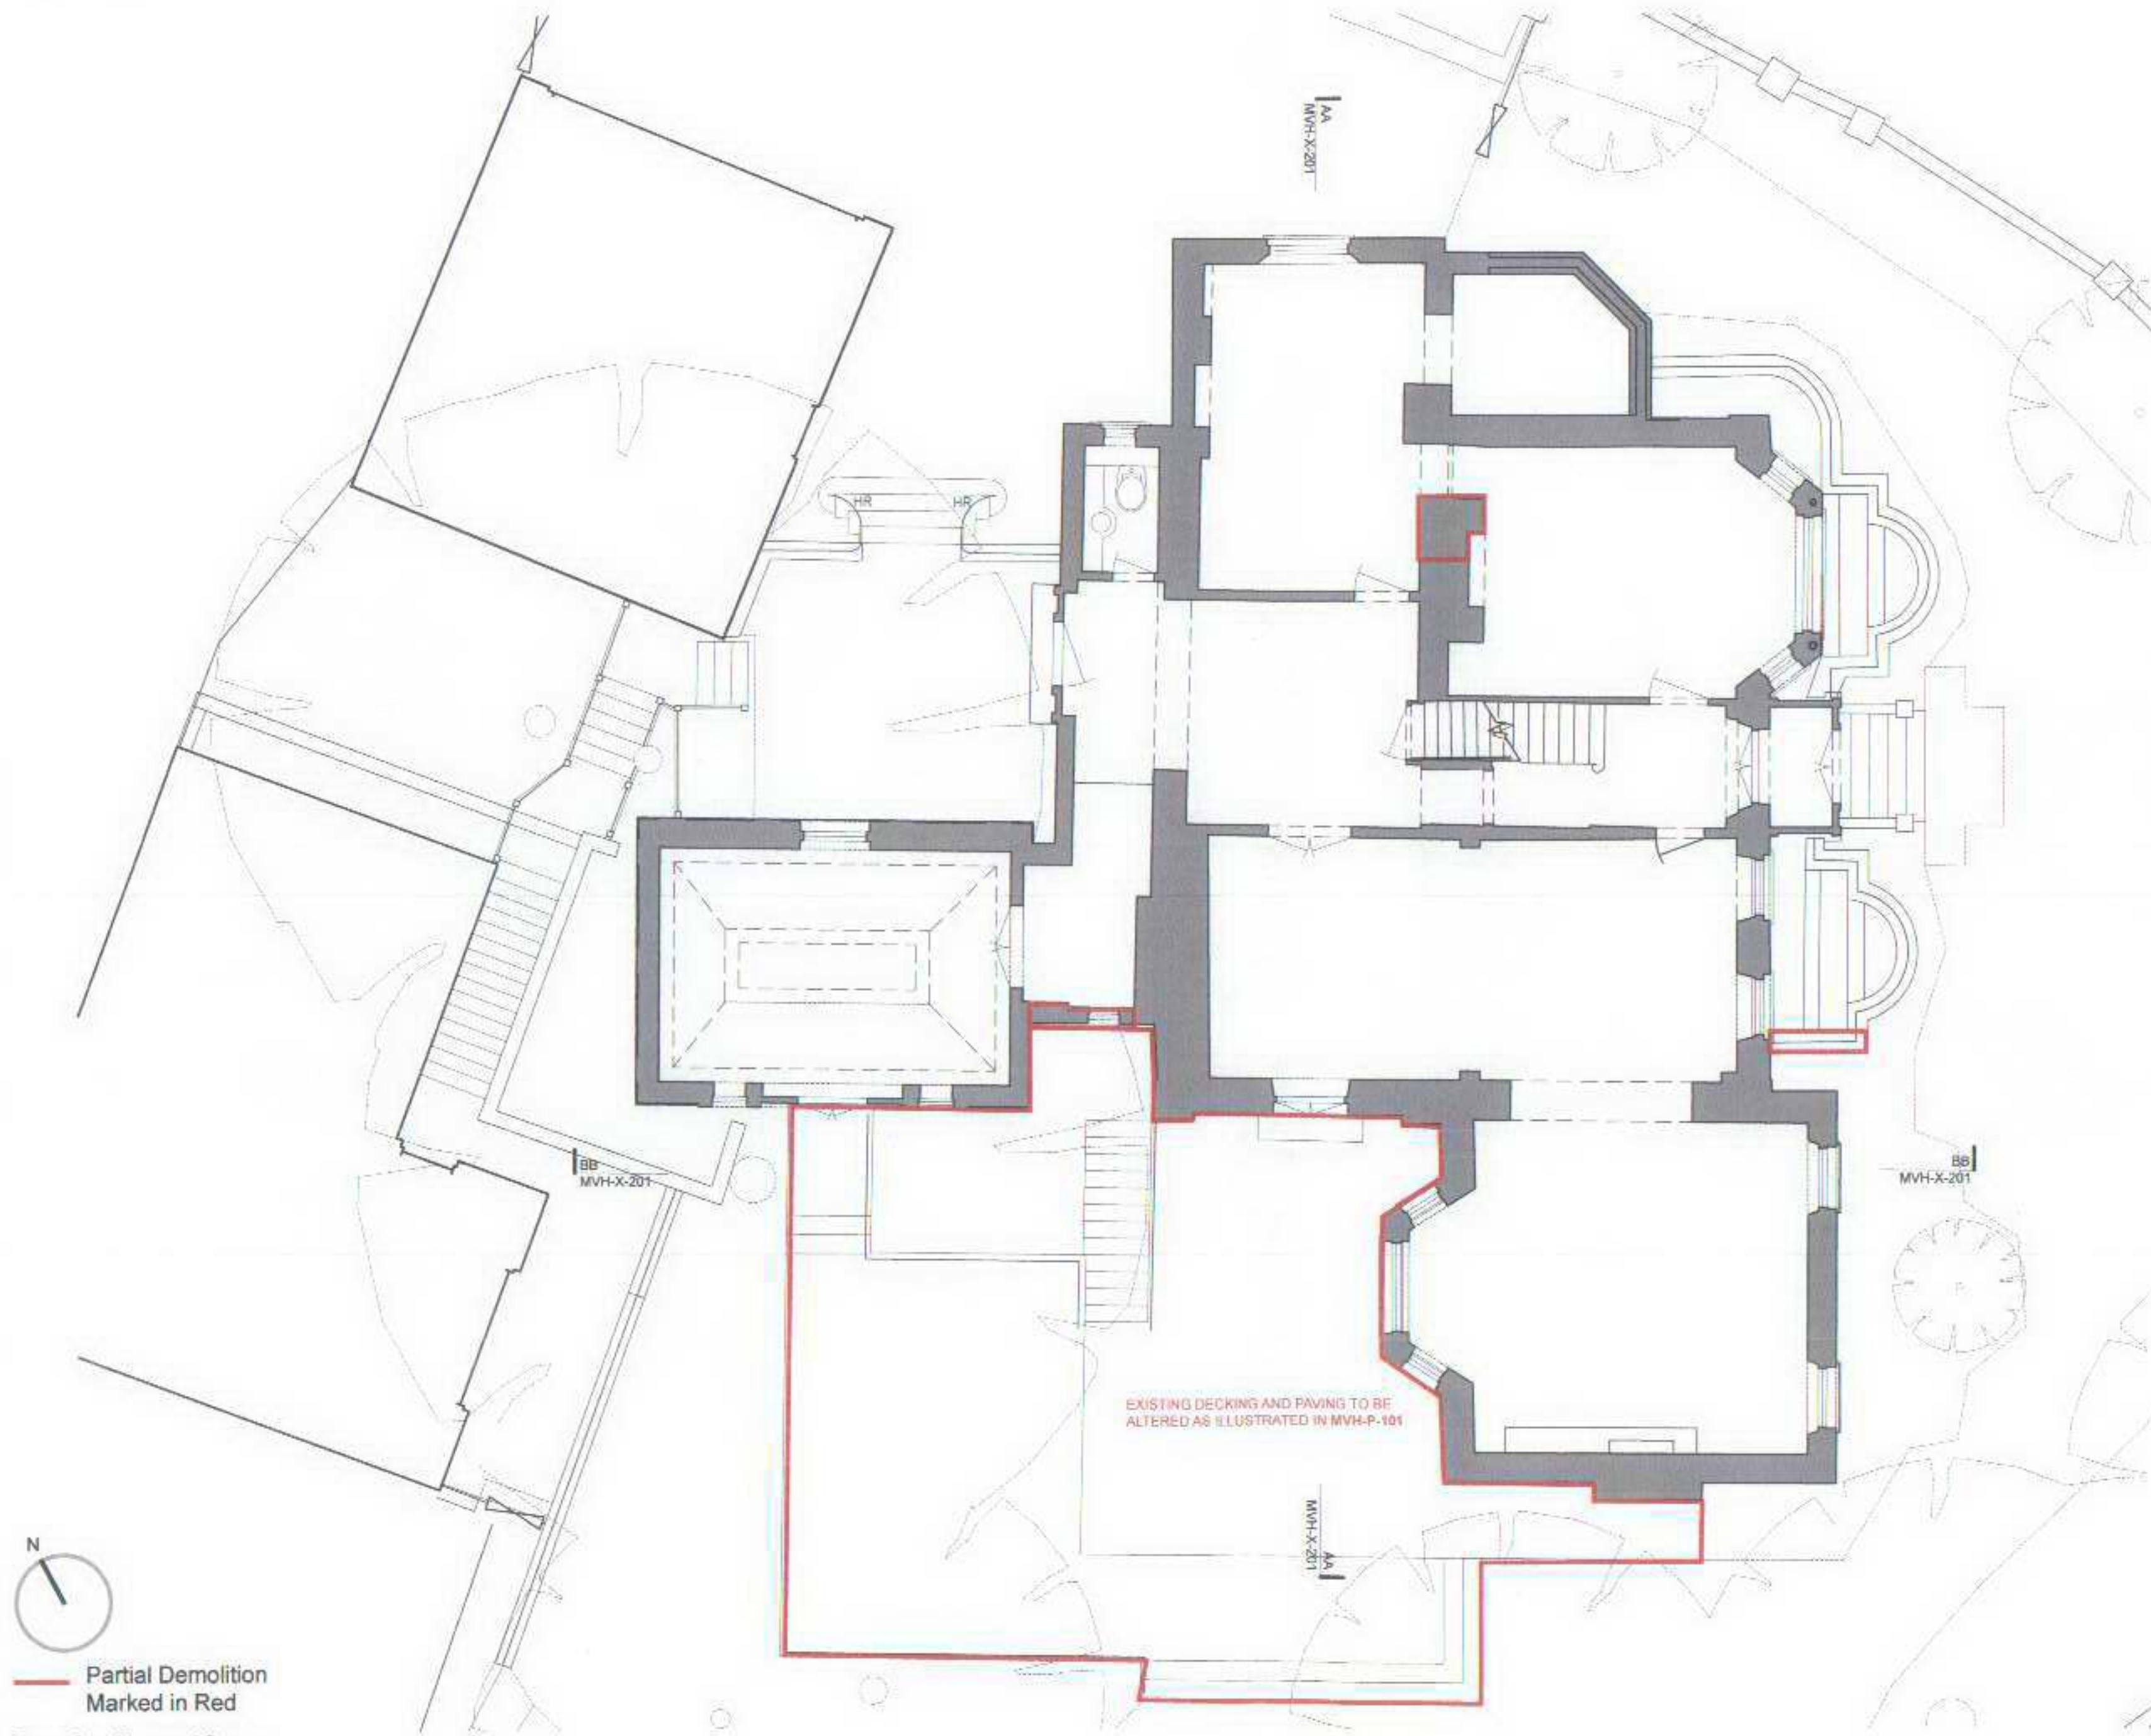

general notes

THIS DRAWING IS COPYRIGHT OF STUDIO MARK RUTHVEN. THIS DRAWING MUST BE READ IN CONJUNCTION WITH THE DESIGNER'S RISK ASSESSMENT, SPECIFICATION AND ALL OTHER RELEVANT DOCUMENTATION AND DRAWINGS. STUDIO MARK RUTHVEN ACCEPTS NO LIABILITY FOR ANY EXPENSE, LOSS OR DAMAGE OF WHATSOEVER NATURE AND HOWEVER ARISING FROM ANY VARIATION MADE TO THIS DRAWING OR IN THE EXECUTION OF THE WORK TO WHICH IT RELATES WHICH HAS NOT BEEN REFERRED TO THEM AND THEIR APPROVAL OBTAINED. DO NOT SCALE FROM THIS DRAWING OR THE COMPUTER DIGITAL DATA. ONLY FIGURED DIMENSIONS ARE TO BE USED. IF IN DOUBT ASK.

rev	notes	date	by	checked
* do not scale from this drawing. * check all dimensions on site.				

StudioMarkRuthven
architecture

35 Inkerman Road
Kenley Town
London NW6 3BT

T 020 7 485 0050
F 020 7 485 0030
E mail@studiomr.co.uk

project name


**MOUNT VERNON HOUSE
HAMPSTEAD
LONDON
NW3 6QR**

drawing title

**EXISTING
GROUND
FLOOR PLAN**

scale	1:100 @ A3	date	07.08.07
drawn by	SR	checked	MR

project ref	drawing no.	revision
MVH	MVH-X-101	.

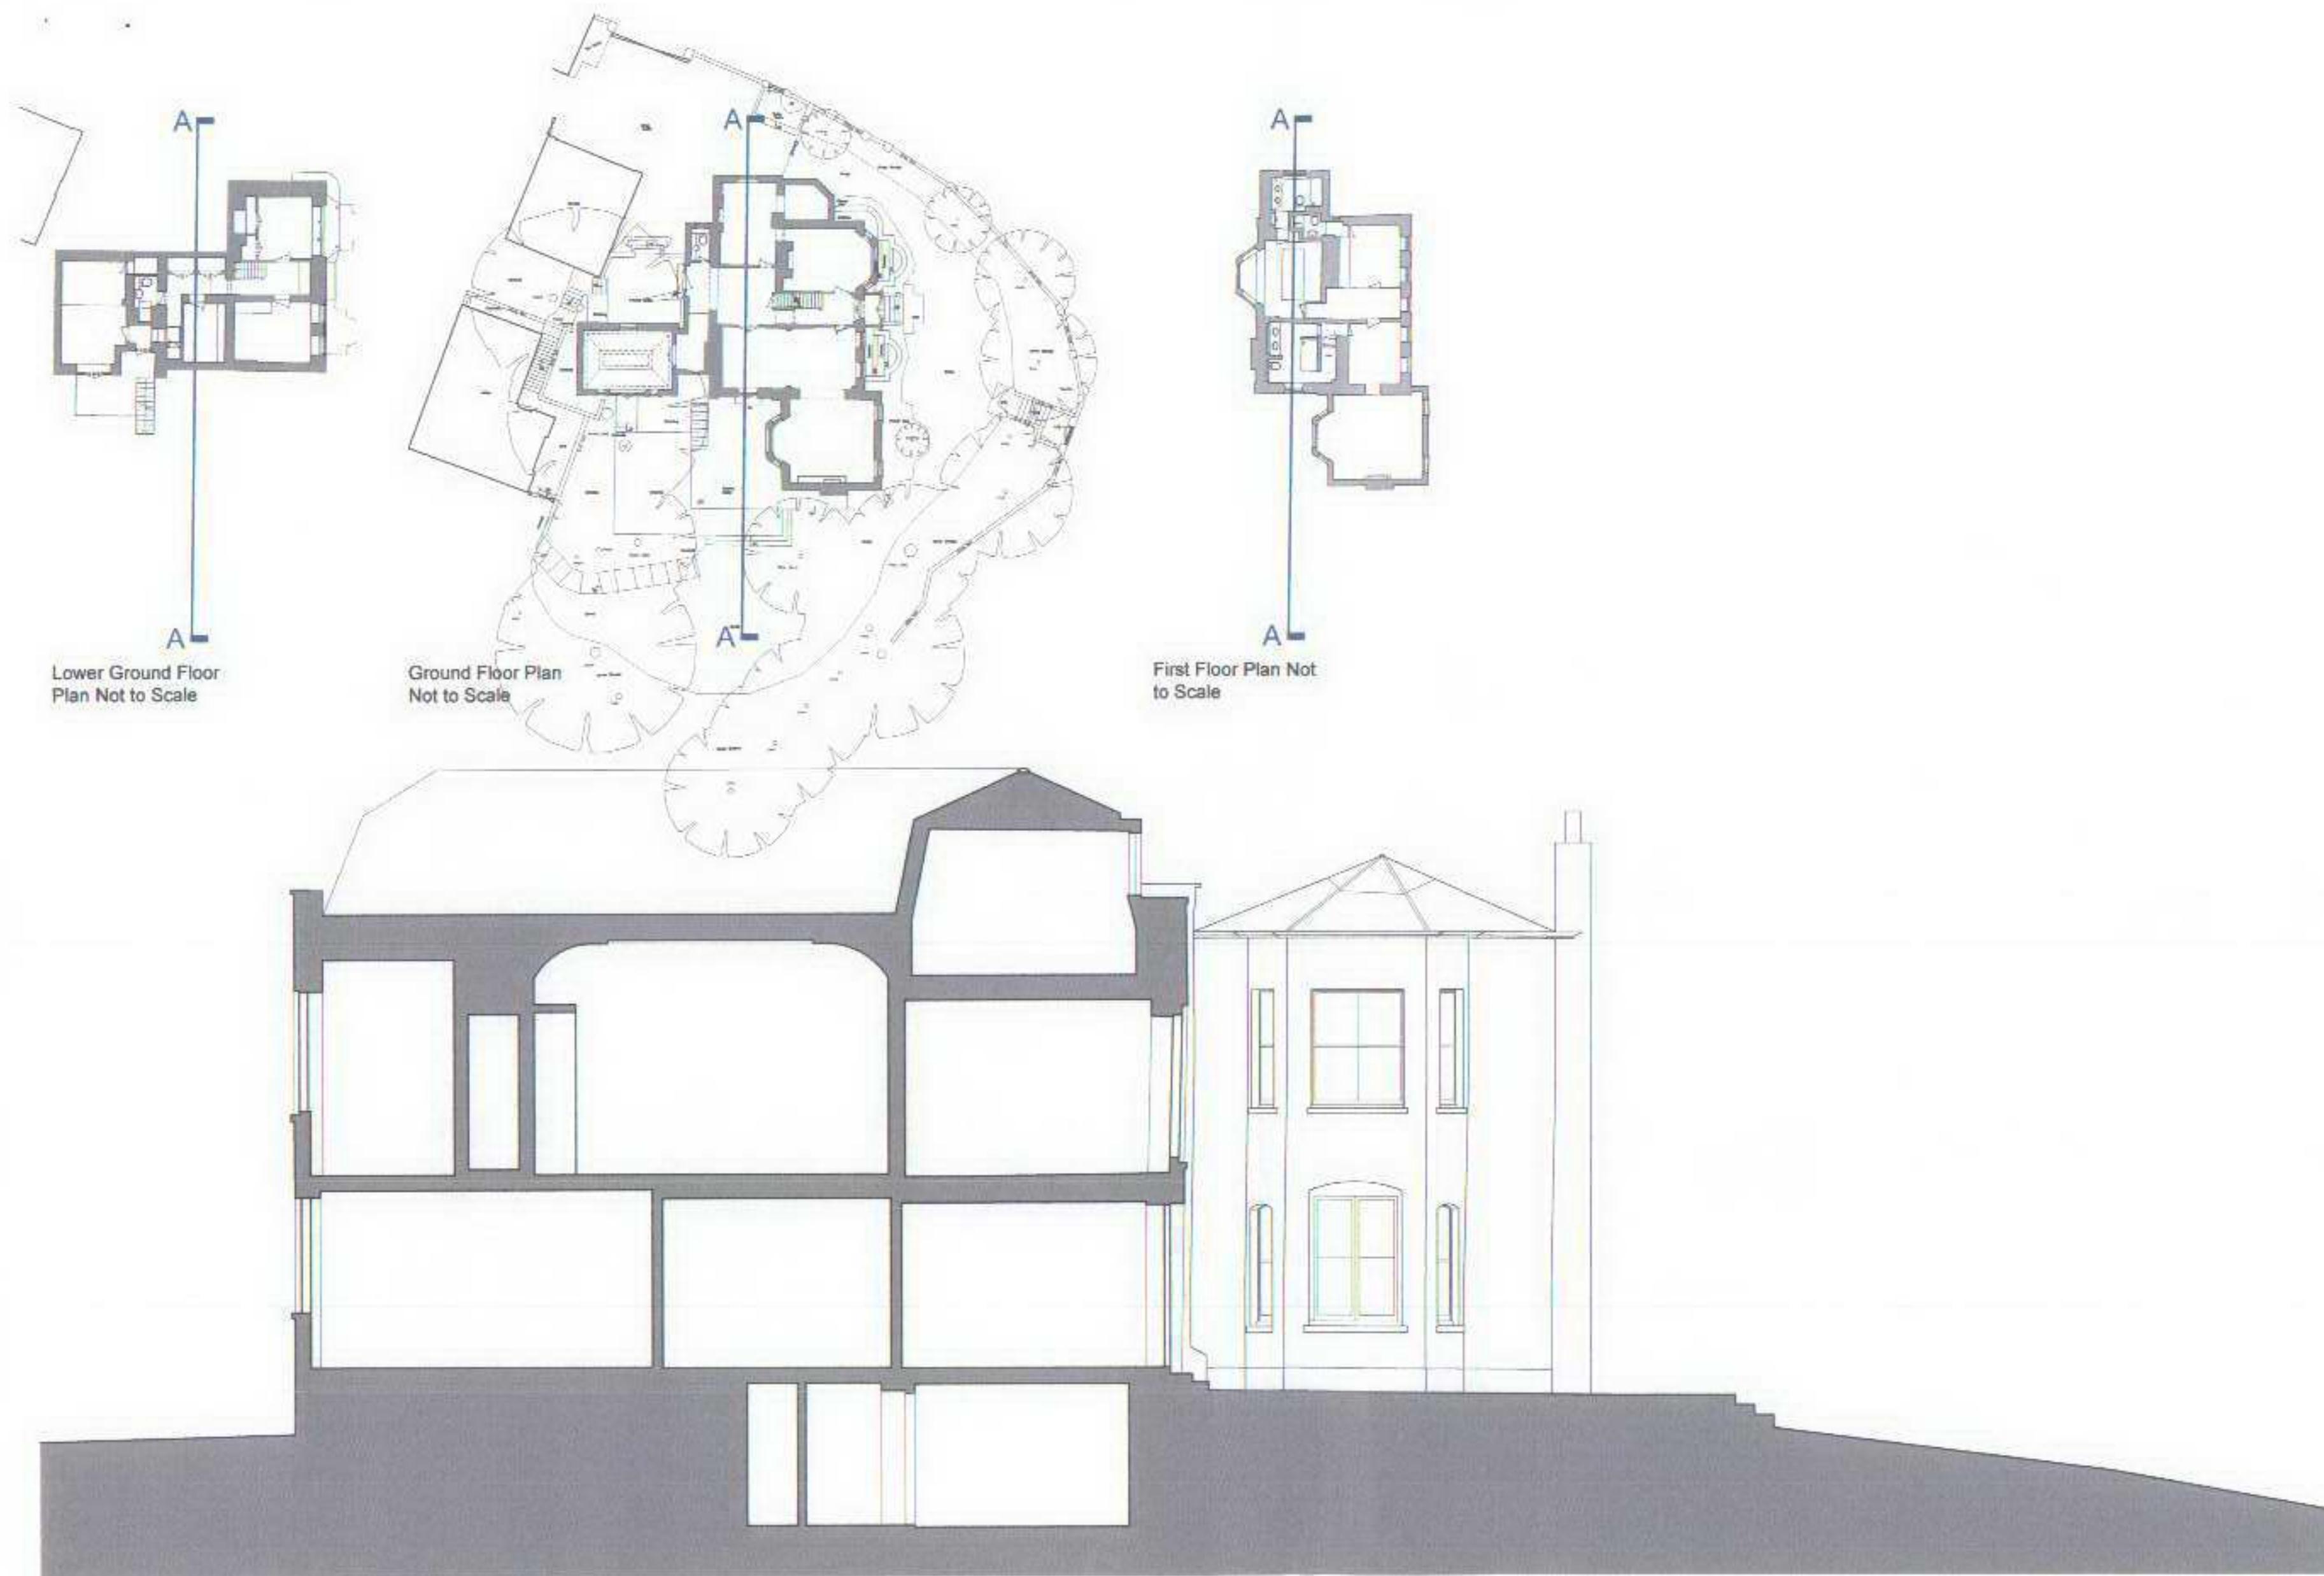

Drawn from Measured Survey

0m 1m 2m 3m 4m 5m
Metric Scale

general notes

THIS DRAWING IS COPYRIGHT OF STUDIO MARK RUTHVEN. THIS DRAWING MUST BE READ IN CONJUNCTION WITH THE DESIGNER'S RISK ASSESSMENT, SPECIFICATION AND ALL OTHER RELEVANT DOCUMENTATION AND DRAWINGS. STUDIO MARK RUTHVEN ACCEPTS NO LIABILITY FOR ANY EXPENSE, LOSS OR DAMAGE OF WHATSOEVER NATURE AND HOWEVER ARISING FROM ANY VARIATION MADE TO THIS DRAWING OR IN THE EXECUTION OF THE WORK TO WHICH IT RELATES WHICH HAS NOT BEEN REFERRED TO THEM AND THEIR APPROVAL OBTAINED. DO NOT SCALE FROM THIS DRAWING OR THE COMPUTER DIGITAL DATA. ONLY FIGURED DIMENSIONS ARE TO BE USED. IF IN DOUBT ASK.

rev	notes	date	by	checked
	* do not scale from this drawing. * check all dimensions on site.			

StudioMarkRuthven
architecture

35 Inkerman Road
Kensington
London W8 3BT

T 020 7 485 0050
F 020 7 485 0030
E mail@studiomark.co.uk

project name

MOUNT VERNON HOUSE
HAMPSTEAD
LONDON
NW3 6QR




drawing title

EXISTING
SECTION
A-A

scale 1:100 @ A3 date 07.08.07

drawn by SR checked MR

project ref.	drawing no.	revision
MVH	MVH-X-200	.

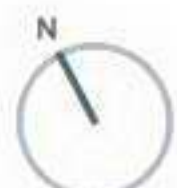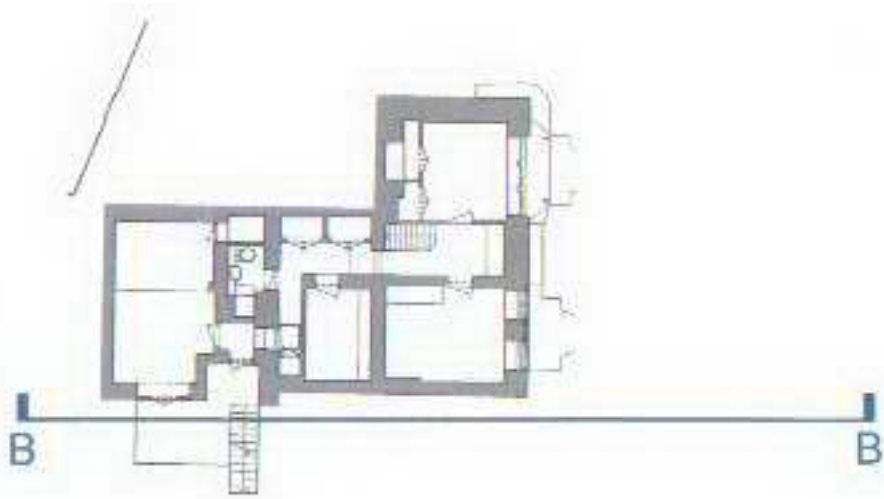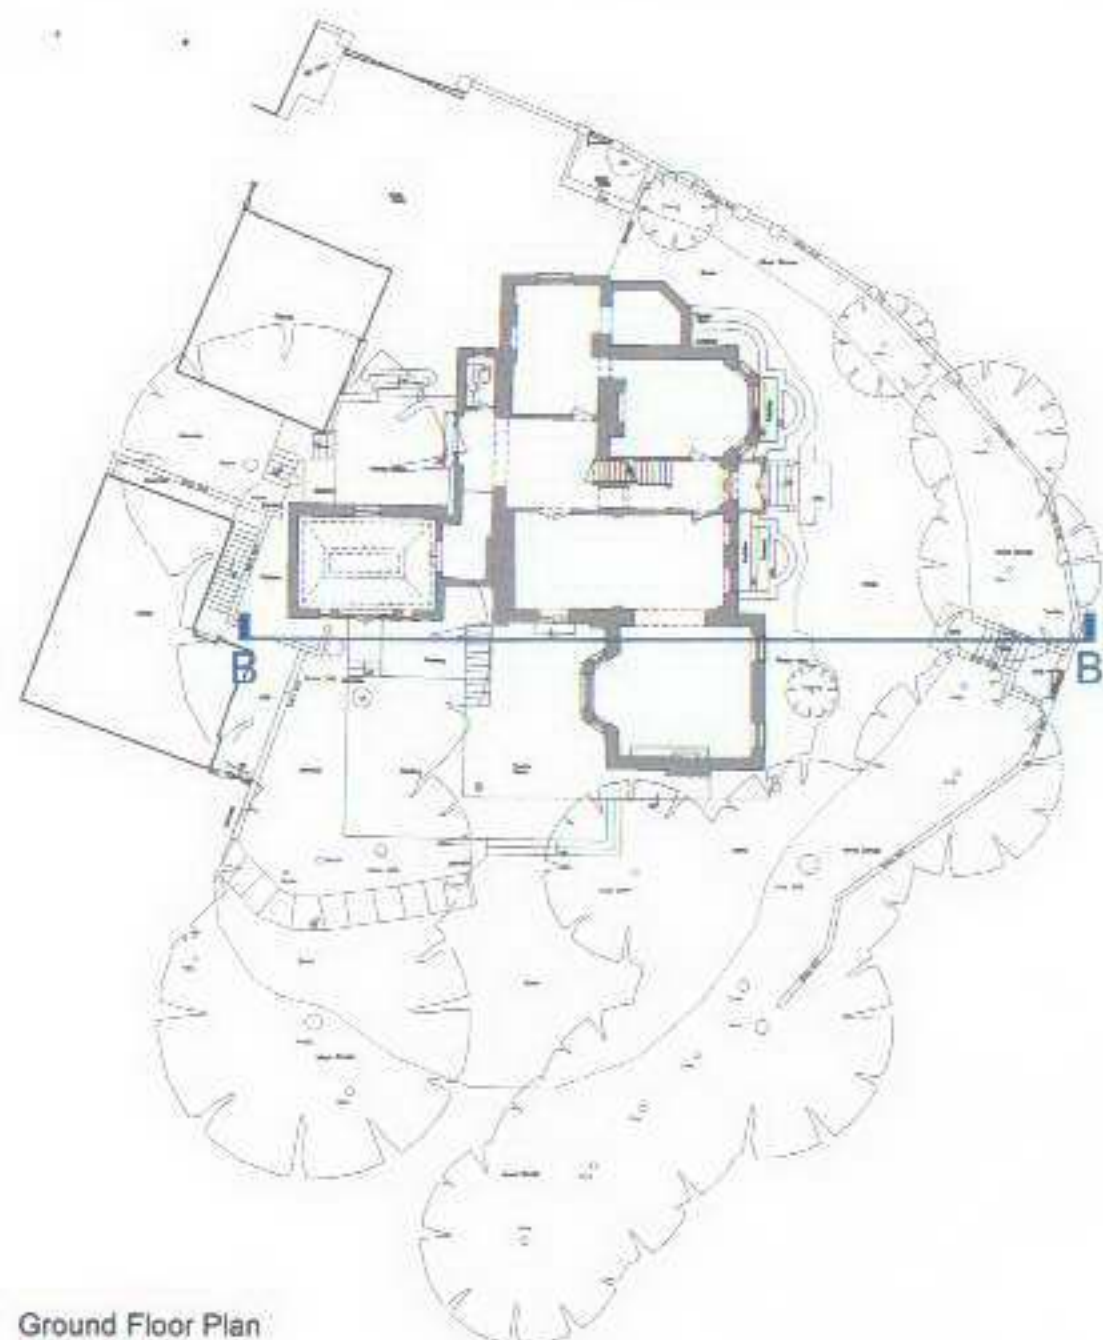

Drawn from Measured Survey



general notes

THIS DRAWING IS COPYRIGHT OF STUDIO MARK RUTHVEN. THIS DRAWING MUST BE READ IN CONJUNCTION WITH THE DESIGNER'S RISK ASSESSMENT, SPECIFICATION AND ALL OTHER RELEVANT DOCUMENTATION AND DRAWINGS. STUDIO MARK RUTHVEN ACCEPTS NO LIABILITY FOR ANY EXPENSE, LOSS OR DAMAGE OF WHATSOEVER NATURE AND HOWEVER ARISING FROM ANY VARIATION MADE TO THIS DRAWING OR IN THE EXECUTION OF THE WORK TO WHICH IT RELATES WHICH HAS NOT BEEN REFERRED TO THEM AND THEIR APPROVAL OBTAINED. DO NOT SCALE FROM THIS DRAWING OR THE COMPUTER DIGITAL DATA, ONLY FIGURED DIMENSIONS ARE TO BE USED. IF IN DOUBT ASK.

rev	notes	date	by	checked
-----	-------	------	----	---------

* do not scale from this drawing.
* check all dimensions on site.

StudioMarkRuthven
architecture

36 Inkerman Road
Kensington
London W8 3BT

T 020 7 486 0050
F 020 7 486 0030
E mail@studiomark.co.uk

project name


**MOUNT VERNON HOUSE
HAMPSTEAD
LONDON
NW3 6QR**

drawing title

EXISTING
SECTION
B-B

scale	1:100 @ A3	date	07.08.07
drawn by	SR	checked	MR

project ref.	drawing no.	revision
MVH	MVH-X-201	*

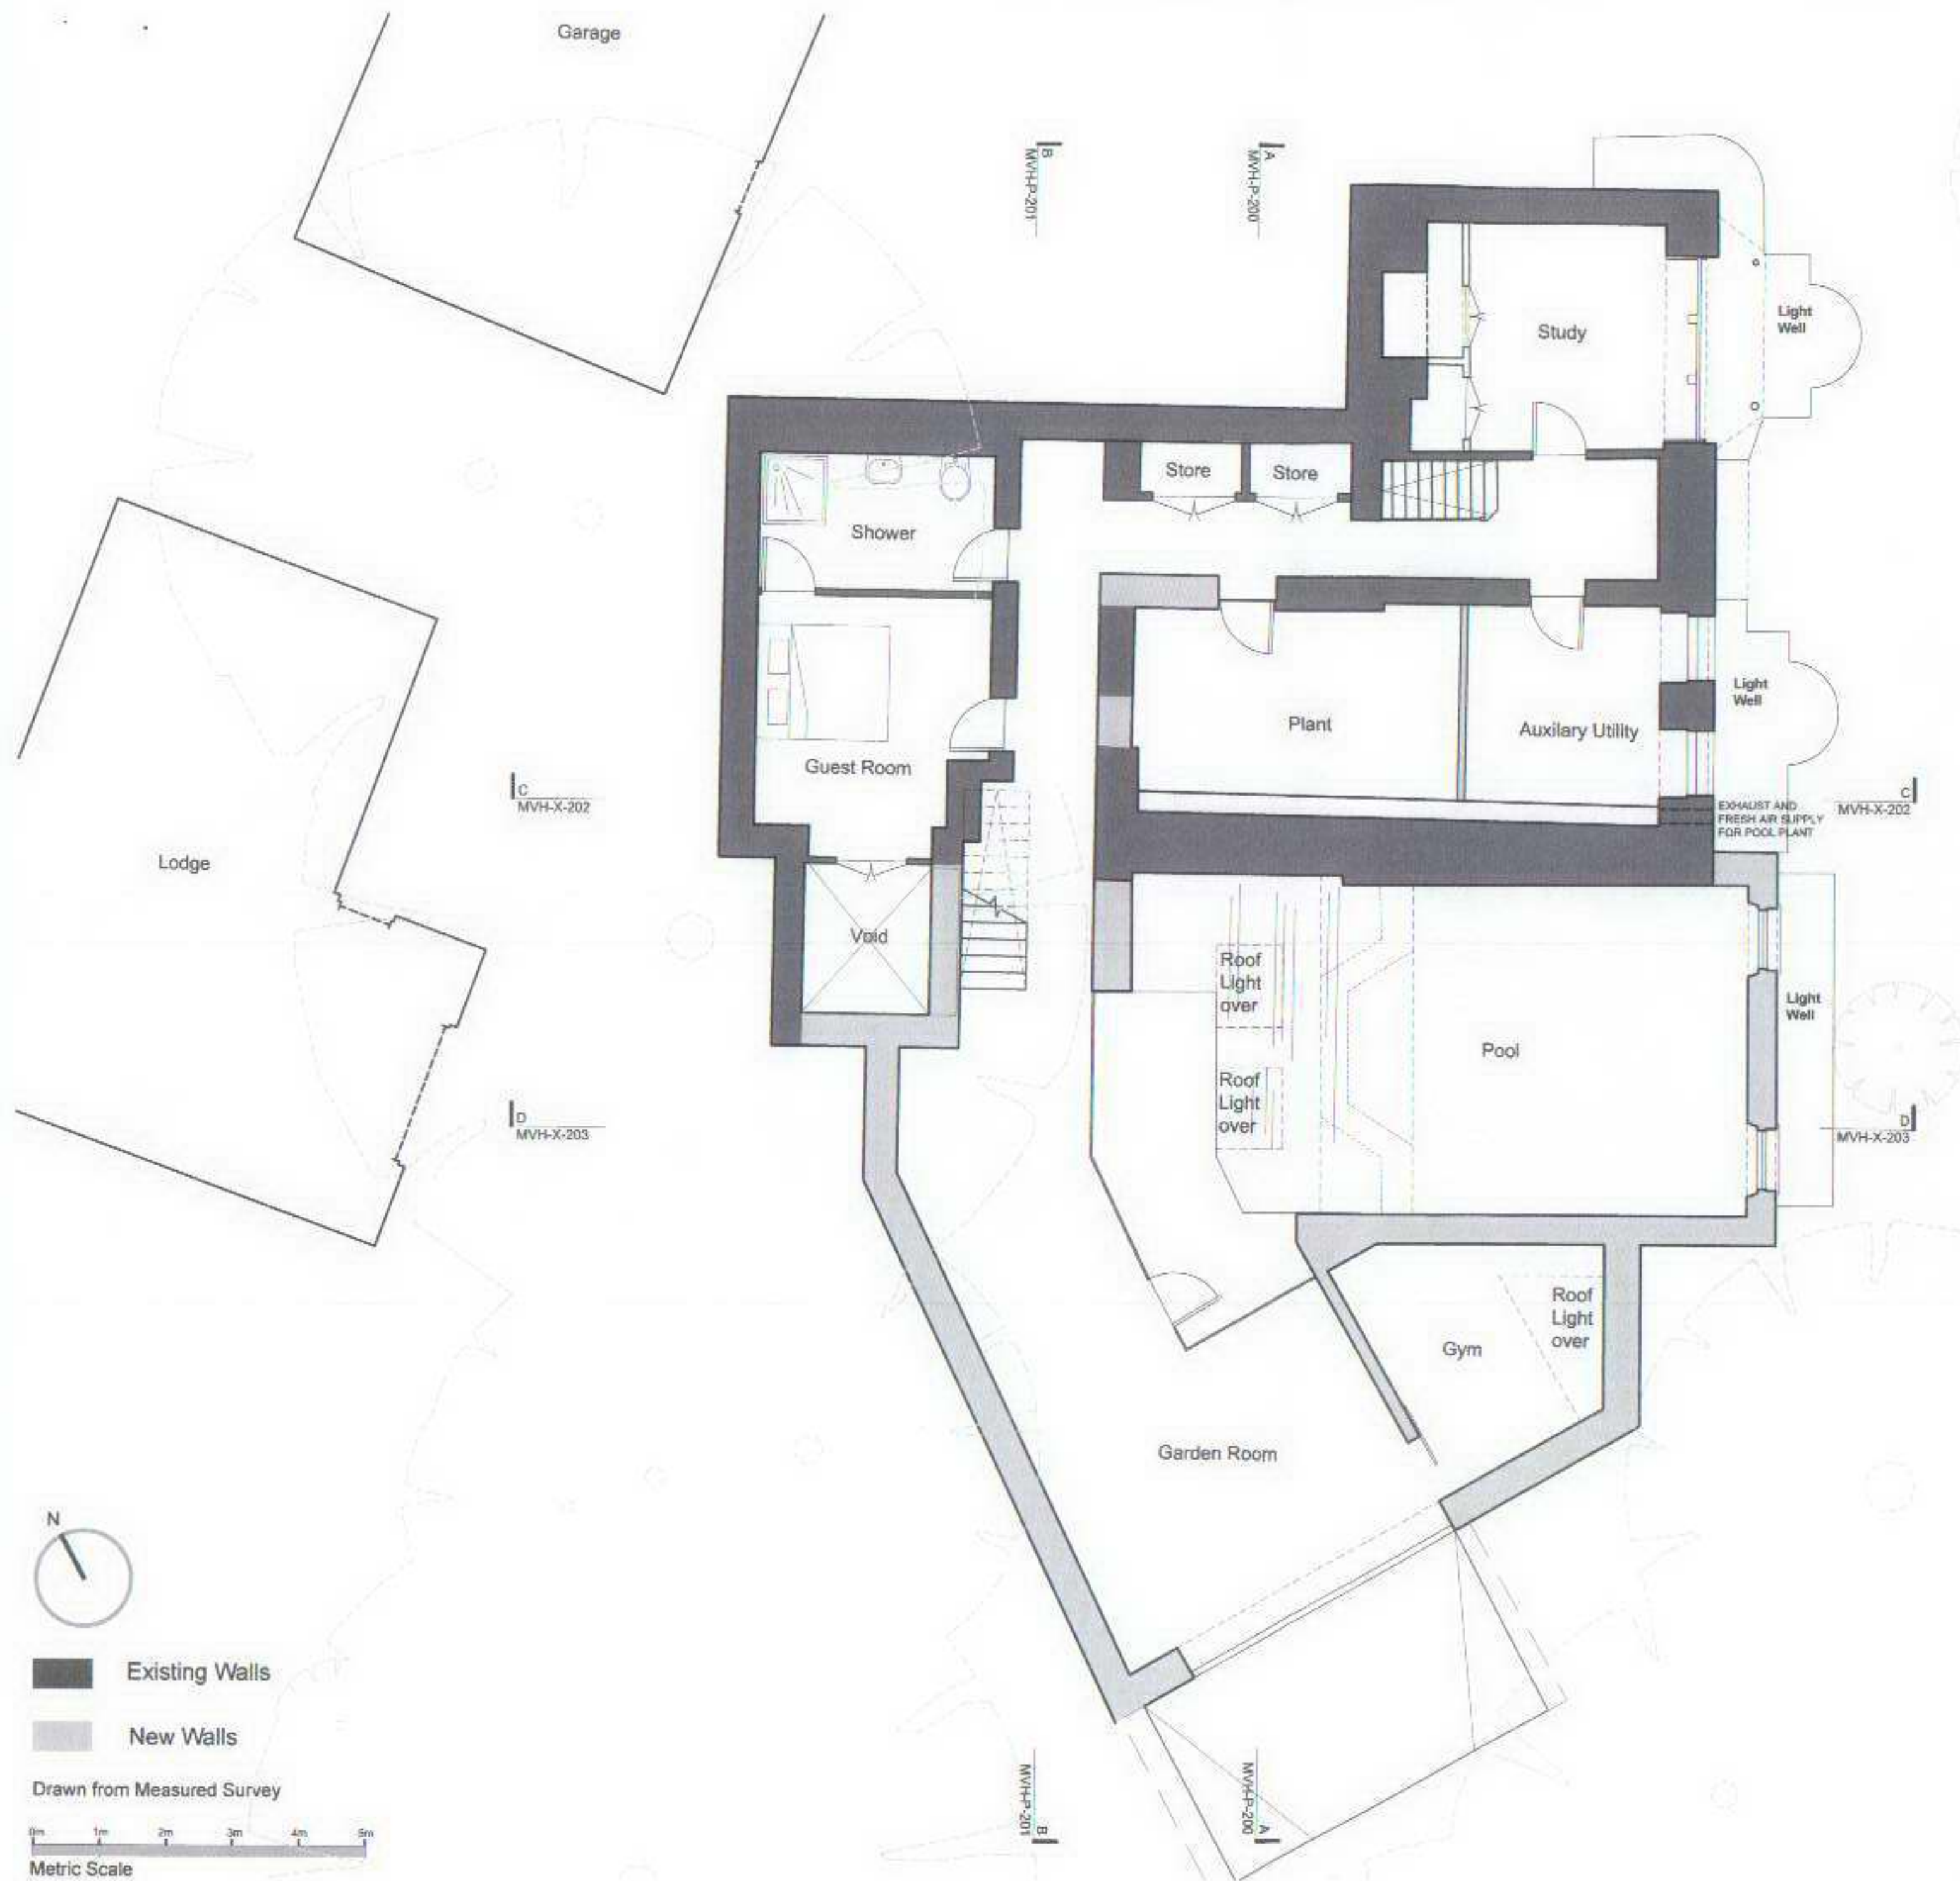

general notes

THIS DRAWING IS COPYRIGHT OF STUDIO MARK RUTHVEN. THIS DRAWING MUST BE READ IN CONJUNCTION WITH THE DESIGNER'S RISK ASSESSMENT, SPECIFICATION AND ALL OTHER RELEVANT DOCUMENTATION AND DRAWINGS. STUDIO MARK RUTHVEN ACCEPTS NO LIABILITY FOR ANY EXPENSE, LOSS OR DAMAGE OF WHATSOEVER NATURE AND HOWEVER ARISING FROM ANY VARIATION MADE TO THIS DRAWING OR IN THE EXECUTION OF THE WORK TO WHICH IT RELATES WHICH HAS NOT BEEN REFERRED TO THEM AND THEIR APPROVAL OBTAINED. DO NOT SCALE FROM THIS DRAWING OR THE COMPUTER DIGITAL DATA. ONLY FIGURED DIMENSIONS ARE TO BE USED. IF IN DOUBT ASK.

rev / notes date by checked

* do not scale from this drawing
* check all dimensions on site

StudioMarkRuthven
architecture

35 Inkerman Road
Kendish Town
London NW6 3BT

T 020 7 486 0050
F 020 7 485 0030
E mail@studiomark.co.uk

project name

MOUNT VERNON HOUSE
HAMPSTEAD
LONDON
NW3 6QR

drawing title

LOWER GROUND
FLOOR PLAN

scale 1:100 @ A3

date 24.07.07


drawn by SR

checked MR

project ref. drawing no. revision

MVH MVH-P-100


1

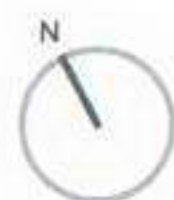

Existing Walls
New Walls

Drawn from Measured Survey

0m 1m 2m 3m 4m 5m
Metric Scale

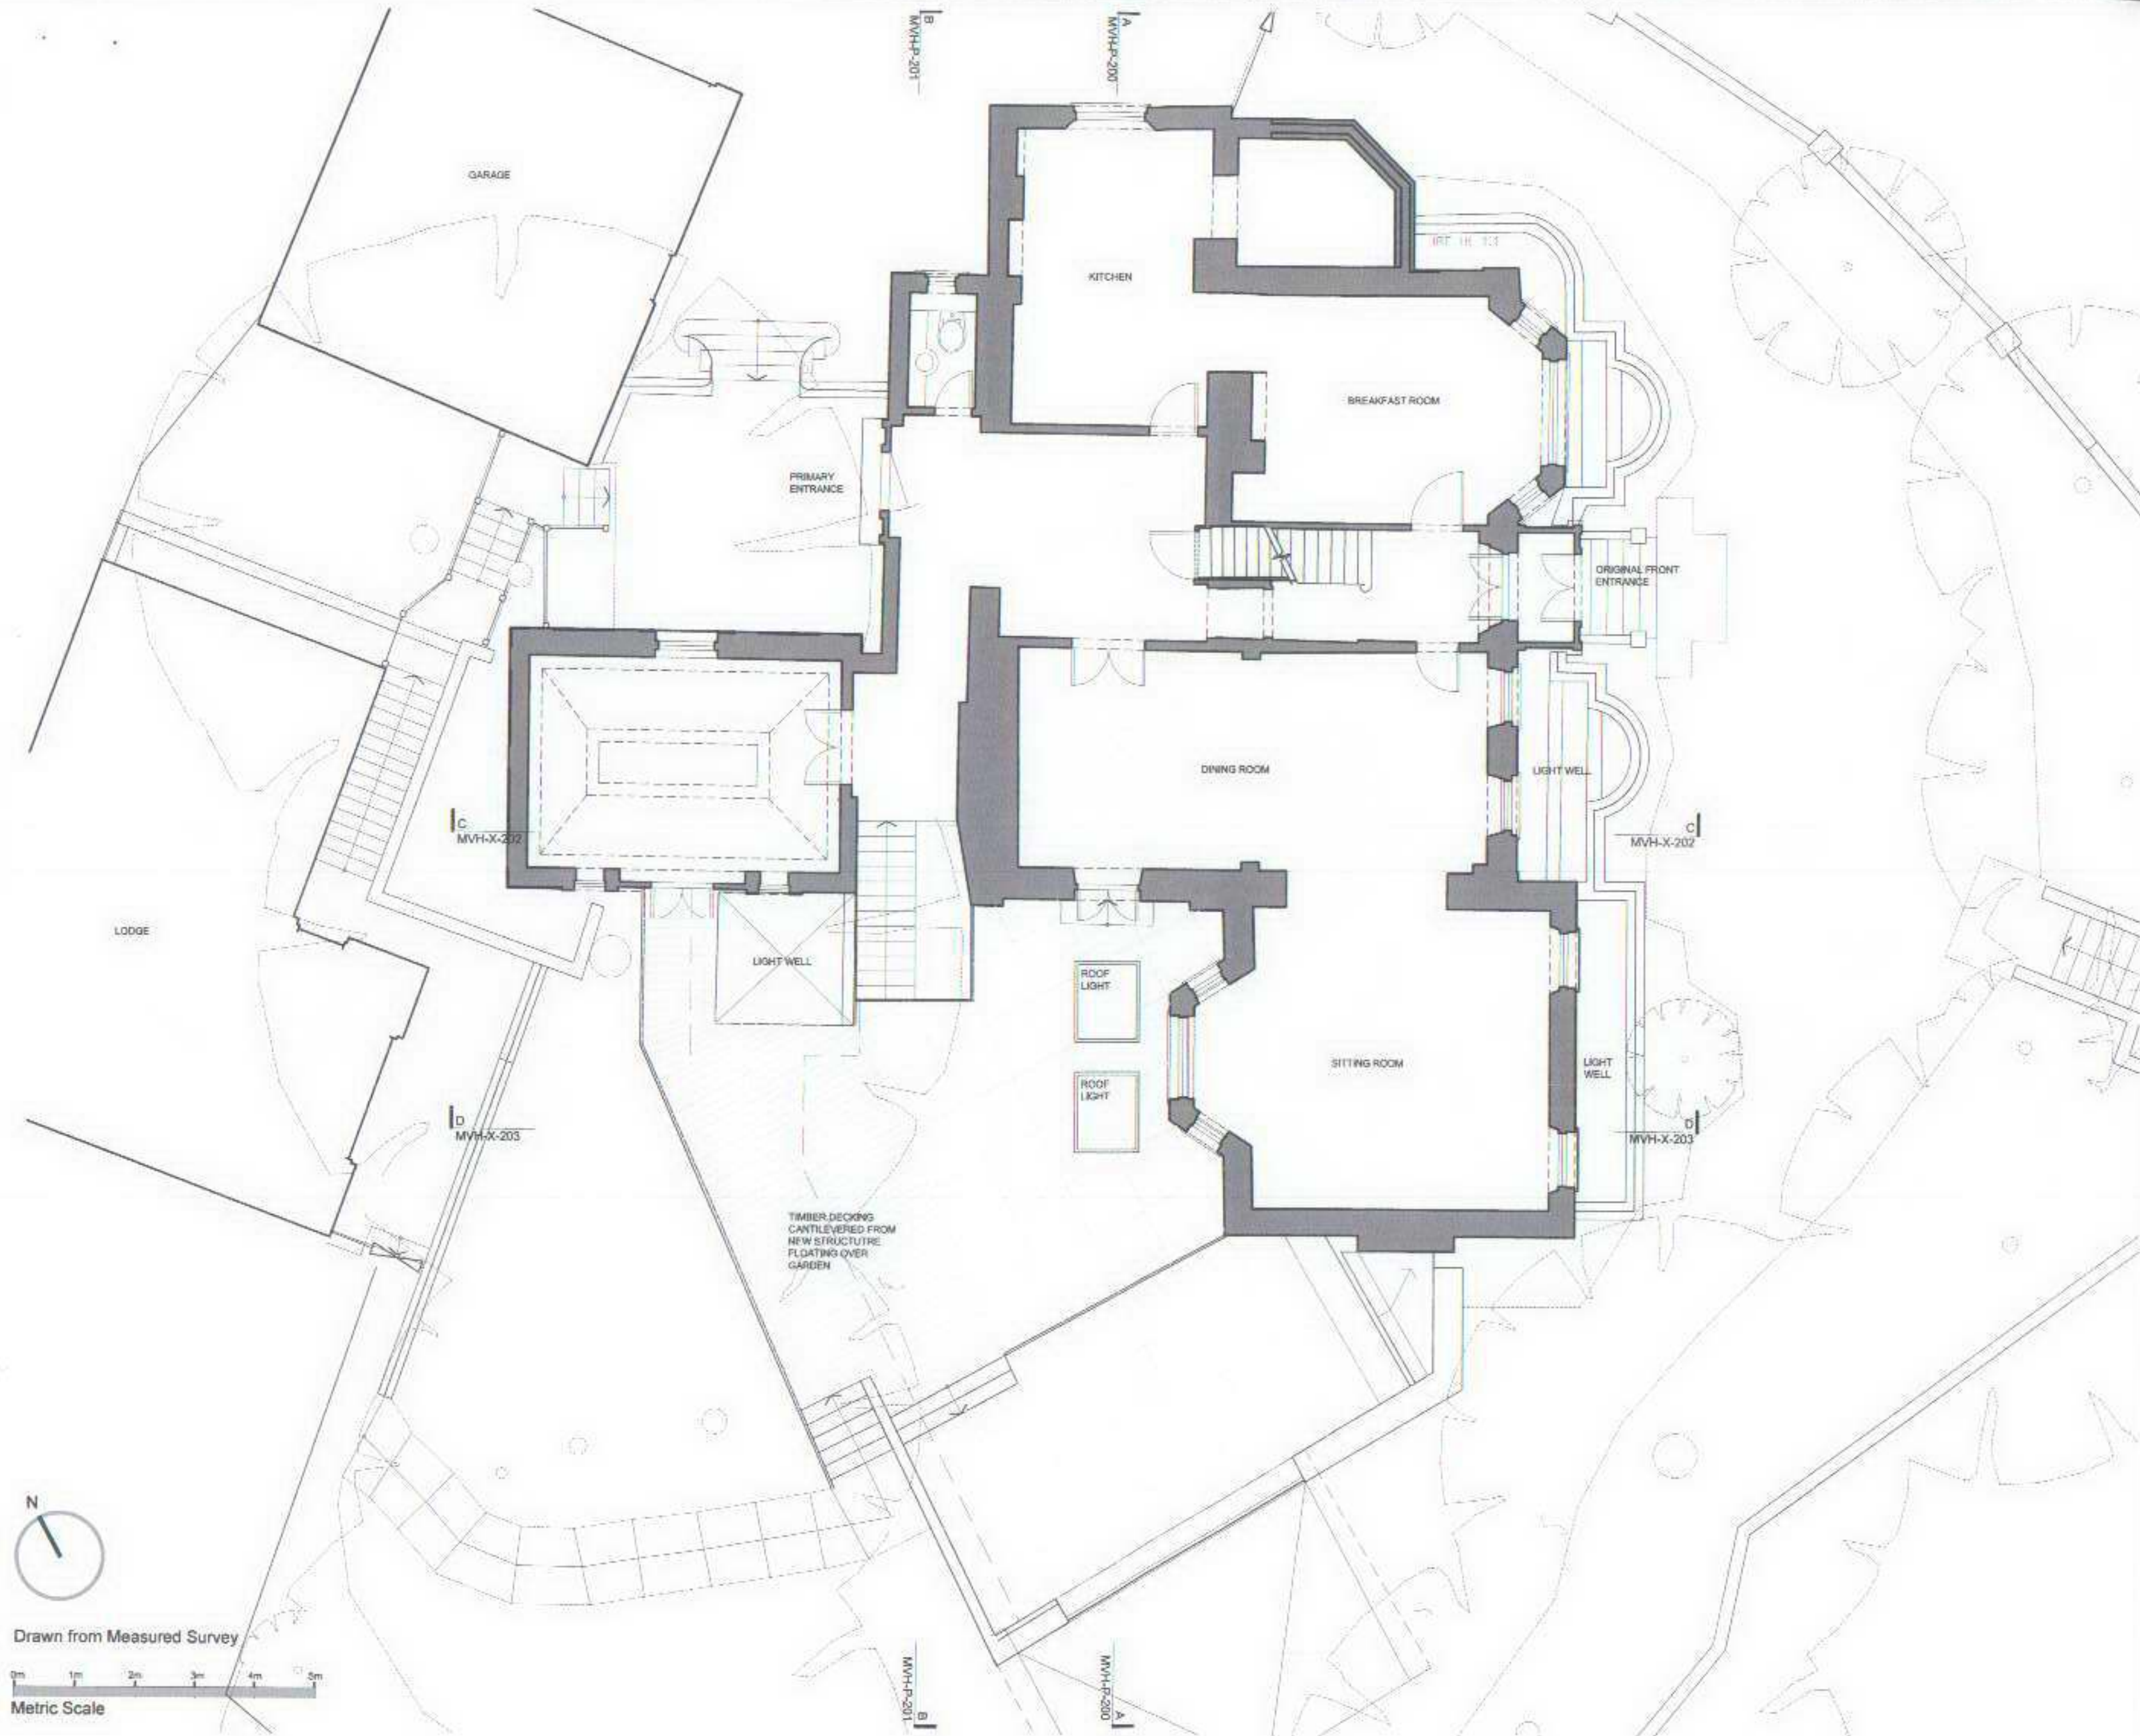

general notes

THIS DRAWING IS COPYRIGHT OF STUDIO MARK RUTHVEN. THIS DRAWING MUST BE READ IN CONJUNCTION WITH THE DESIGNER'S RISK ASSESSMENT, SPECIFICATION AND ALL OTHER RELEVANT DOCUMENTATION AND DRAWINGS. STUDIO MARK RUTHVEN ACCEPTS NO LIABILITY FOR ANY EXPENSE, LOSS OR DAMAGE OF WHATSOEVER NATURE AND HOWEVER ARISING FROM ANY VARIATION MADE TO THIS DRAWING OR IN THE EXECUTION OF THE WORK TO WHICH IT RELATES WHICH HAS NOT BEEN REFERRED TO THEM AND THEIR APPROVAL OBTAINED. DO NOT SCALE FROM THIS DRAWING OR THE COMPUTER DIGITAL DATA. ONLY FIGURED DIMENSIONS ARE TO BE USED. IF IN DOUBT ASK.

rev	notes	date	by	checked
	* do not scale from this drawing. * check all dimensions on site.			

StudioMarkRuthven
architecture

35 Inkerman Road
Kensal Town
London NW5 3BT

T 020 7 485 0050
F 020 7 485 0050
E mail@studiomark.co.uk

project name

MOUNT VERNON HOUSE
HAMPSTEAD
LONDON
NW3 6QR

drawing title

GROUND
FLOOR PLAN

scale 1:100 @ A3

date 24.07.07


drawn by SR

checked MR


project ref. drawing no. revision

MVH MVH-P-101

.

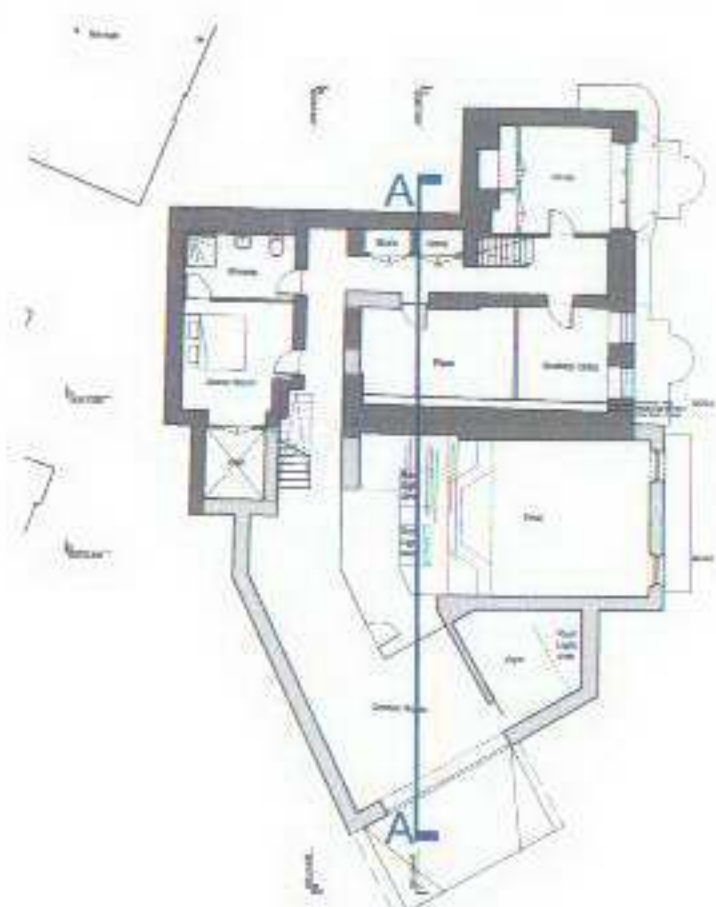


Lower Ground Floor Plan
Not to Scale

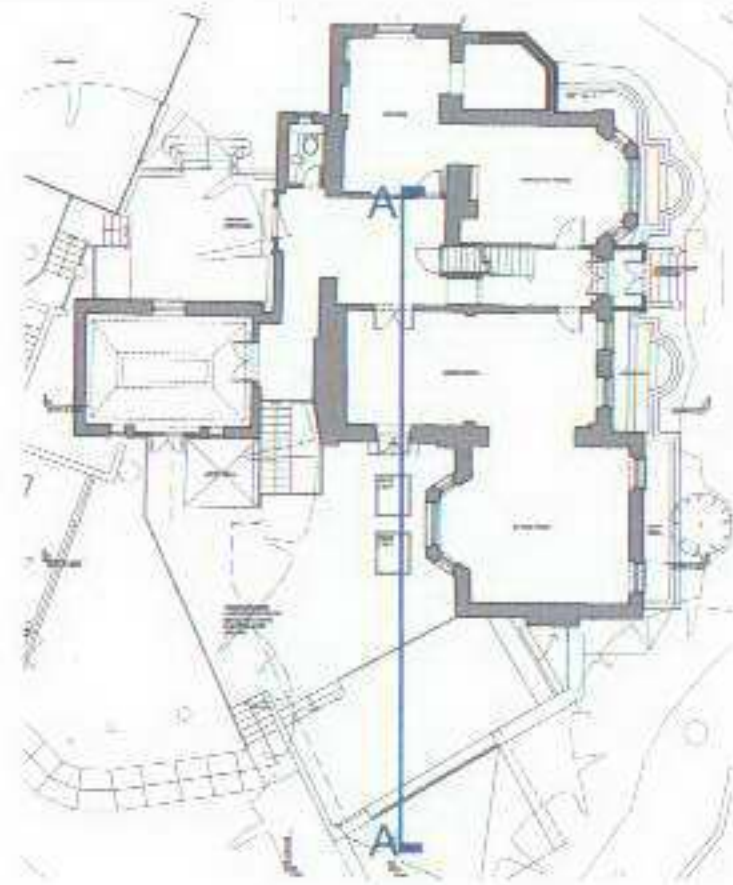

Ground Floor Plan
Not to Scale



First Floor Plan
Not to Scale

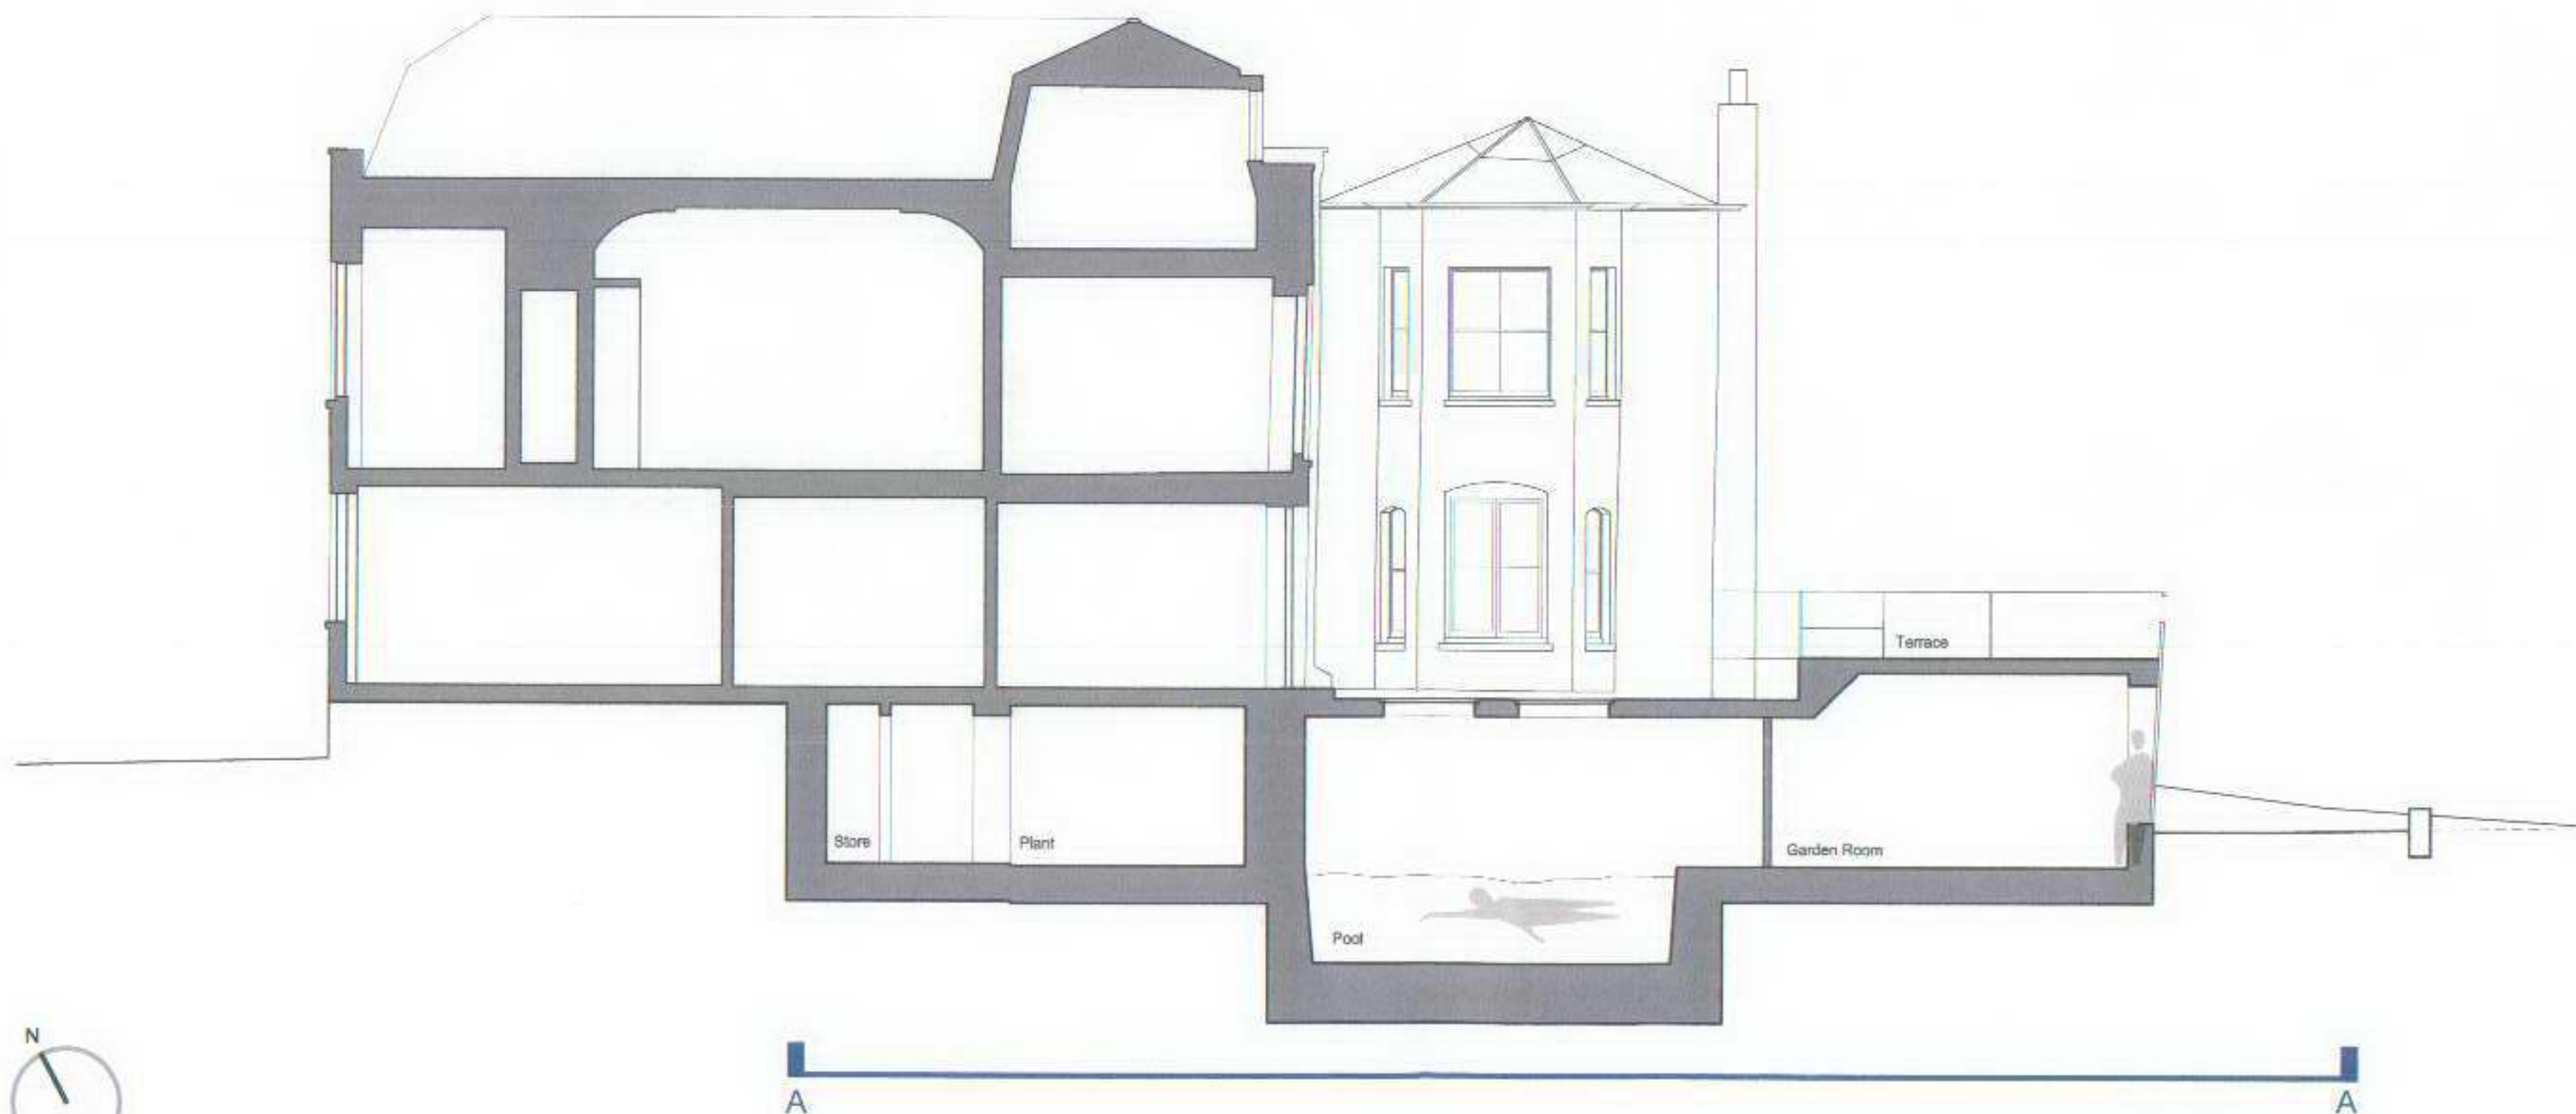

Drawn from Measured Survey

0m 1m 2m 3m 4m 5m
Metric Scale

general notes

THIS DRAWING IS COPYRIGHT OF STUDIO MARK RUTHVEN. THIS DRAWING MUST BE READ IN CONJUNCTION WITH THE DESIGNER'S RISK ASSESSMENT, SPECIFICATION AND ALL OTHER RELEVANT DOCUMENTATION AND DRAWINGS. STUDIO MARK RUTHVEN ACCEPT NO LIABILITY FOR ANY EXPENSE, LOSS OR DAMAGE OF WHATSOEVER NATURE AND HOWEVER ARISING FROM ANY VARIATION MADE TO THIS DRAWING OR IN THE EXECUTION OF THE WORK TO WHICH IT RELATES WHICH HAS NOT BEEN REFERRED TO THEM AND THEIR APPROVAL OBTAINED. DO NOT SCALE FROM THIS DRAWING OR THE COMPUTER DIGITAL DATA. ONLY FIGURED DIMENSIONS ARE TO BE USED. IF IN COURT ASK.

rev	notes	date	by	checked
	* do not scale from this drawing * check all dimensions on site.			

StudioMarkRuthven
architecture

35 Inkerman Road
Kensington Town
London NW5 3BT

T 020 7 486 0060
F 020 7 485 0030
E mail@studiomark.co.uk

project name

**MOUNT VERNON HOUSE
HAMPSTEAD
LONDON
NW3 6QR**

drawing title

**SECTION
A-A**

scale 1:100 @ A3

date 23.07.07

drawn by 3R

checked MR

project ref. drawing no.

MVH


MVH-P-200

revision

.





Lower Ground Floor Plan
Not to Scale

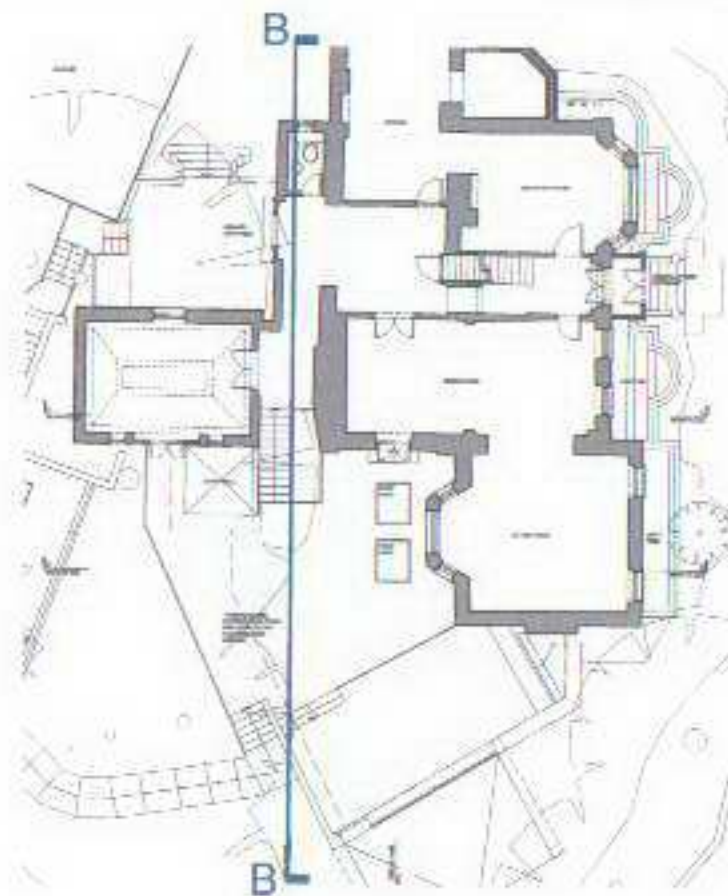

Ground Floor Plan
Not to Scale



First Floor Plan
Not to Scale

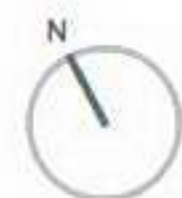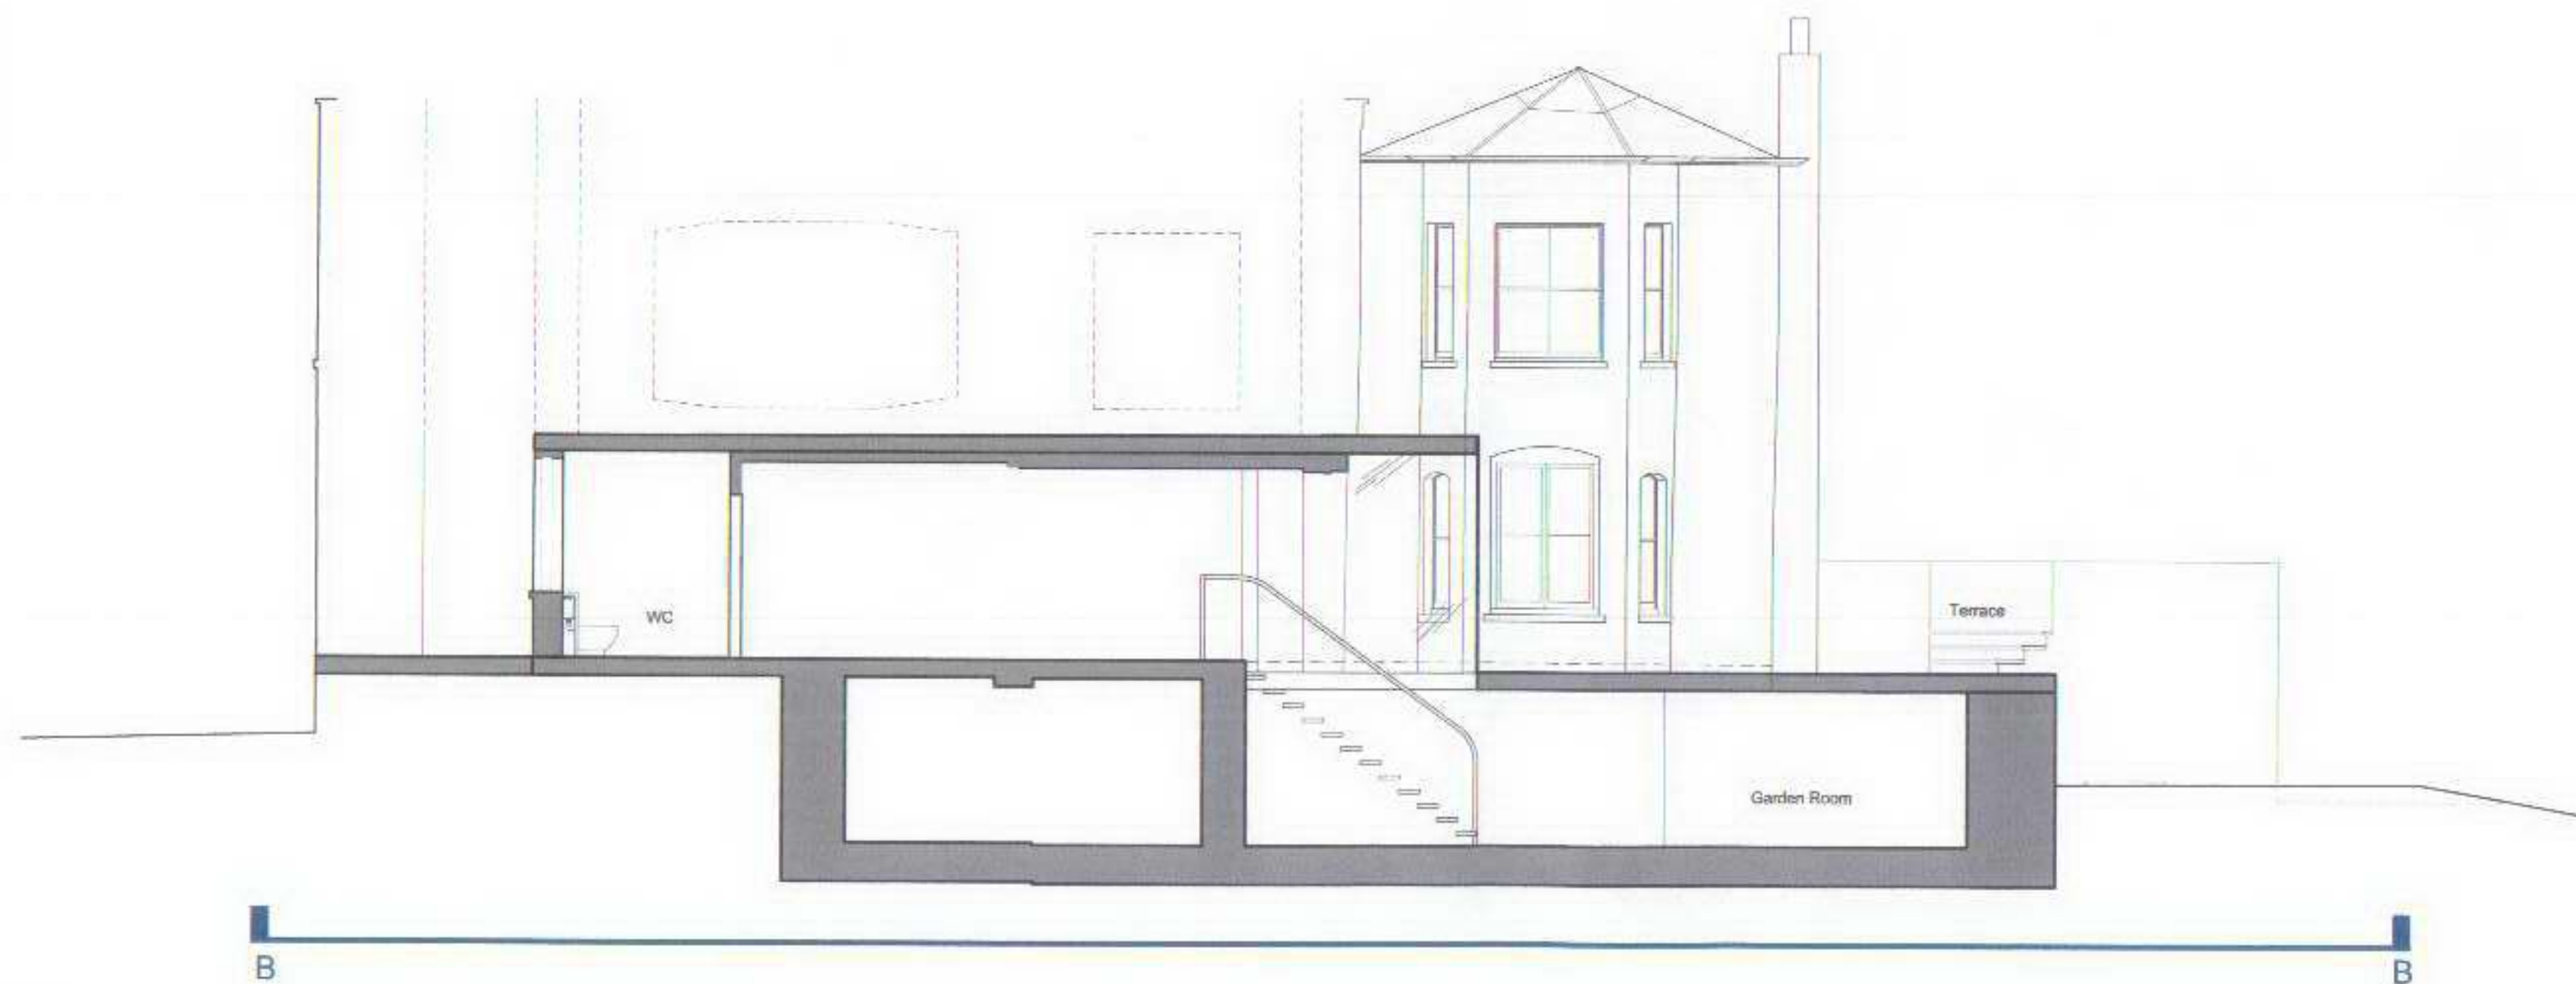

Drawn from Measured Survey



general notes

THIS DRAWING IS COPYRIGHT OF STUDIO MARK RUTHVEN. THIS DRAWING MUST BE READ IN CONJUNCTION WITH THE DESIGNER'S RISK ASSESSMENT, SPECIFICATION AND ALL OTHER RELEVANT DOCUMENTATION AND DRAWINGS. STUDIO MARK RUTHVEN ACCEPTS NO LIABILITY FOR ANY EXPENSE, LOSS OR DAMAGE OF WHATSOEVER NATURE, AND HOWEVER ARISING FROM ANY VARIATION MADE TO THIS DRAWING OR IN THE EXECUTION OF THE WORK TO WHICH IT RELATES WHICH HAS NOT BEEN REFERRED TO THEM AND THEIR APPROVAL OBTAINED. DO NOT SCALE FROM THIS DRAWING OR THE COMPUTER DIGITAL DATA. ONLY FIGURED DIMENSIONS ARE TO BE USED. IF IN DOUBT ASK.

rev	notes	date	by	checked
1	* do not scale from this drawing. * check all dimensions on site.			

StudioMarkRuthven
architecture

35 Inkerman Road
Kensington
London W8 5BT

T 020 7 485 0050
F 020 7 485 0030
E mail@studiomr.co.uk

project name

**MOUNT VERNON HOUSE
HAMPSTEAD
LONDON
NW3 6QR**

drawing title

SECTION
B-B

scale	1:100 @ A3	date	23.07.07
drawn by	SR	checked	MR

project ref	drawing no.	revision
MVH	MVH-P-201	.

project ref	drawing no.	revision
MVH	MVH-P-201	.