



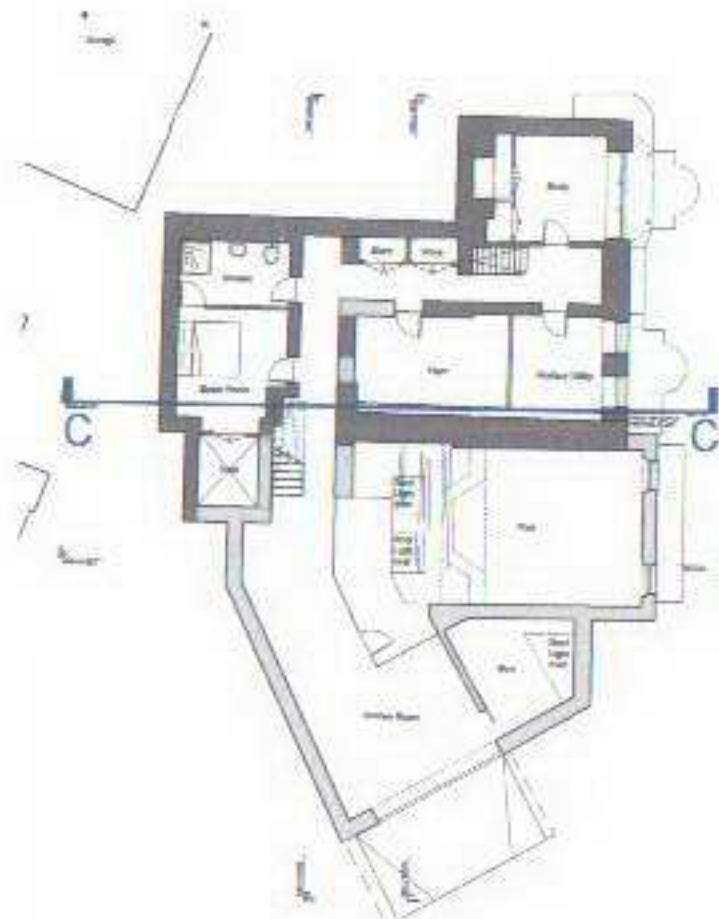


Lower Ground Floor Plan  
Not to Scale

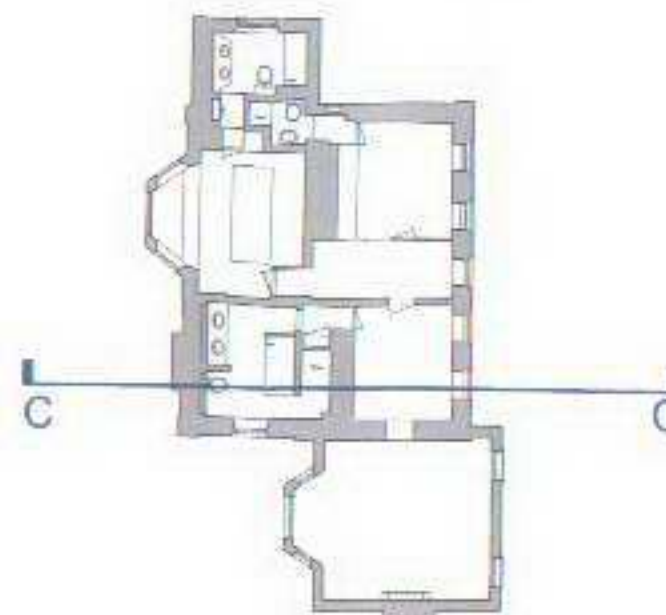

Ground Floor Plan  
Not to Scale



First Floor Plan  
Not to Scale

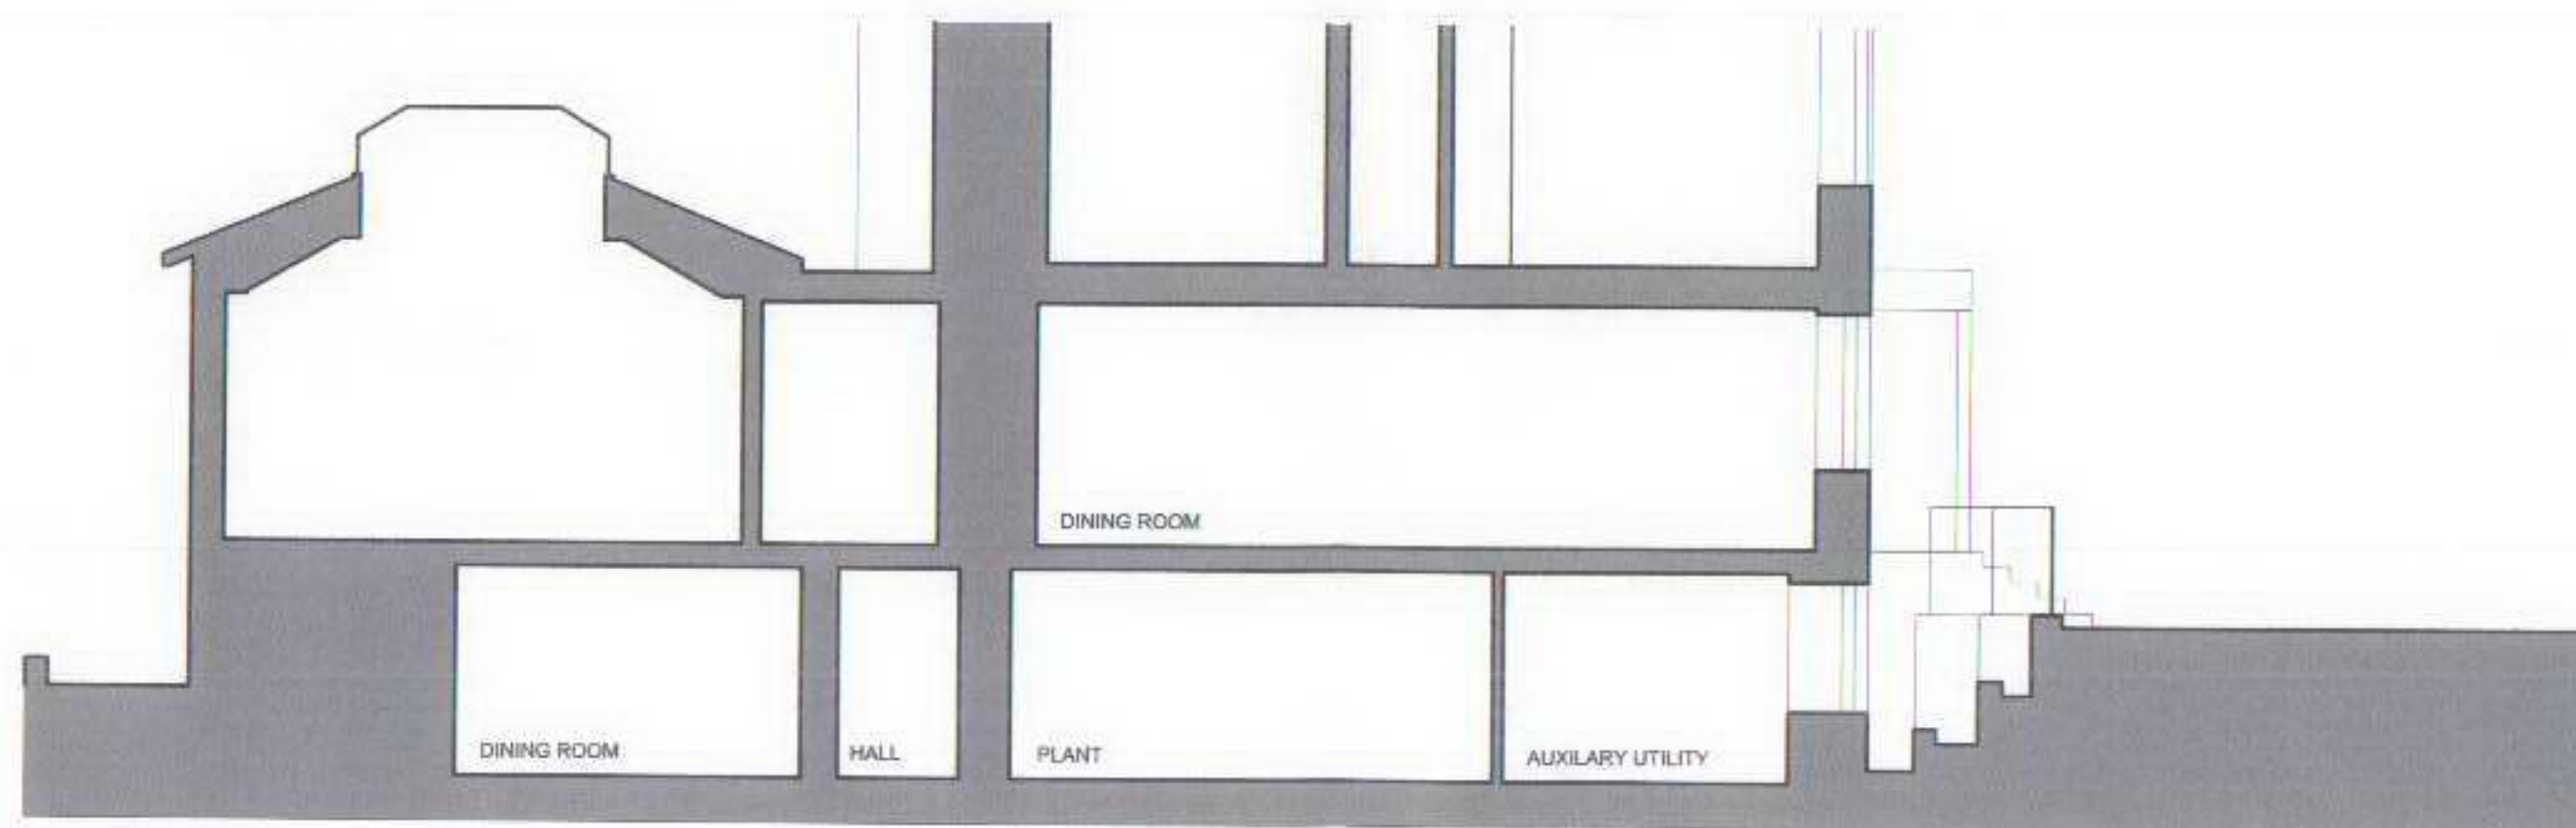

Drawn from Measured Survey



#### general notes

THIS DRAWING IS COPYRIGHT OF STUDIO MARK RUTHVEN. THIS DRAWING MUST BE READ IN CONJUNCTION WITH THE DESIGNER'S RISK ASSESSMENT, SPECIFICATION AND ALL OTHER RELEVANT DOCUMENTATION AND DRAWINGS. STUDIO MARK RUTHVEN ACCEPT NO LIABILITY FOR ANY EXPENSE, LOSS OR DAMAGE OF WHATSOEVER NATURE AND HOWEVER ARISING FROM ANY VARIATION MADE TO THIS DRAWING OR IN THE EXECUTION OF THE WORK TO WHICH IT RELATES WHICH HAS NOT BEEN REFERRED TO THEM AND THEIR APPROVAL OBTAINED. DO NOT SCALE FROM THIS DRAWING OR THE COMPUTER DIGITAL DATA. ONLY FIGURED DIMENSIONS ARE TO BE USED. IF IN DOUBT ASK.

rev notes date by checked

\* do not scale from this drawing.  
\* check all dimensions on site.

**StudioMarkRuthven**  
architecture

35 Inkerman Road  
Kenilworth  
London NW5 3BT  
T 020 7 485 0050  
F 020 7 485 0030  
E mel@studiomr.co.uk

project name

**MOUNT VERNON HOUSE**  
**HAMPSTEAD**  
**LONDON**  
**NW3 6QR**

drawing title

**SECTION**  
**C-C**


scale 1:100 @ A3 date 23.07.07

drawn by SR checked MR


project ref. drawing no. revision  
MVH MVH-P-202




Lower Ground Floor Plan  
Not to Scale

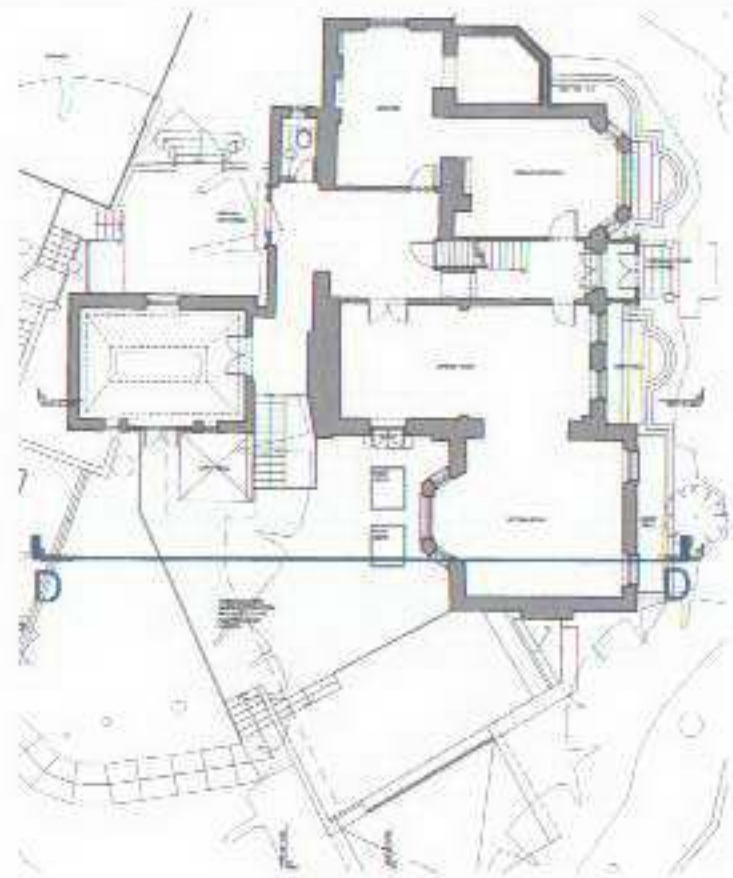

Ground Floor Plan  
Not to Scale

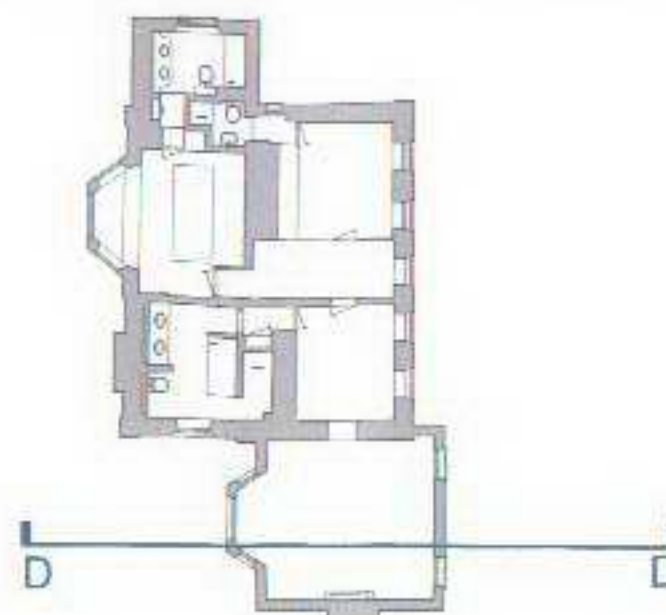

First Floor Plan  
Not to Scale

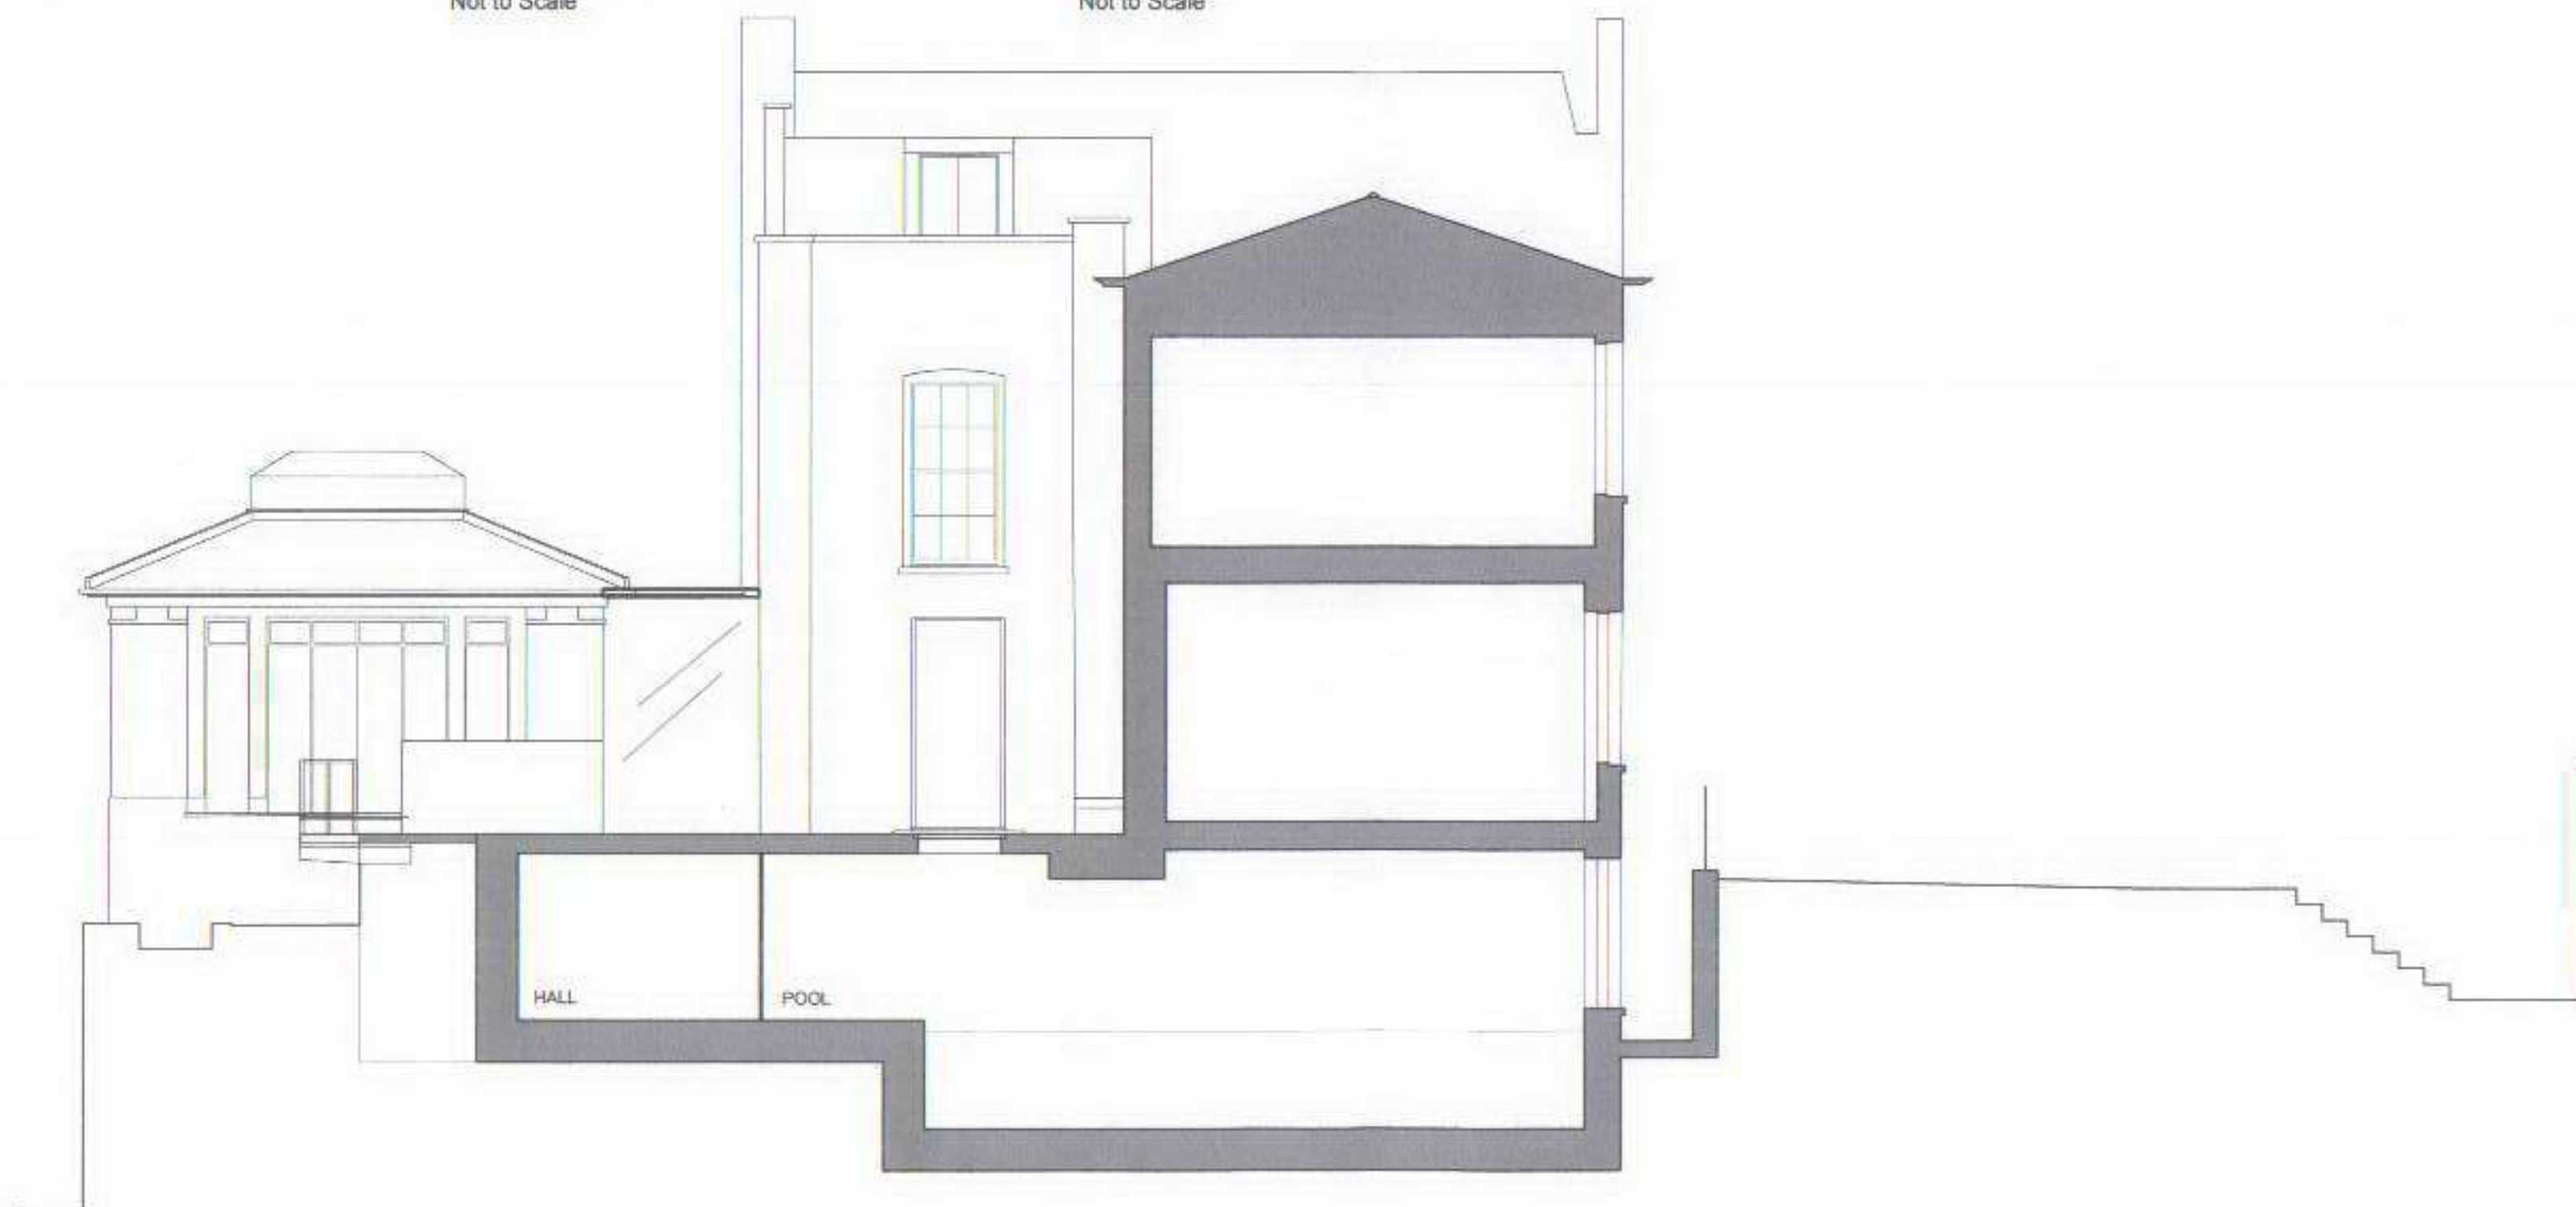

Drawn from Measured Survey



#### general notes

THIS DRAWING IS COPYRIGHT OF STUDIO MARK RUTHVEN. THIS DRAWING MUST BE READ IN CONJUNCTION WITH THE DESIGNER'S RISK ASSESSMENT, SPECIFICATION AND ALL OTHER RELEVANT DOCUMENTATION AND DRAWINGS. STUDIO MARK RUTHVEN ACCEPTS NO LIABILITY FOR ANY EXPENSE, LOSS OR DAMAGE OF WHATSOEVER NATURE AND HOWEVER ARISING FROM ANY VARIATION MADE TO THIS DRAWING OR IN THE EXECUTION OF THE WORK TO WHICH IT RELATES WHICH HAS NOT BEEN REFERRED TO THEM AND THEIR APPROVAL OBTAINED. DO NOT SCALE FROM THIS DRAWING OR THE COMPUTER DIGITAL DATA. ONLY FIGURED DIMENSIONS ARE TO BE USED IF IN DOUBT ASK.

| rev | notes                                                                | date | by | checked |
|-----|----------------------------------------------------------------------|------|----|---------|
|     | * do not scale from this drawing.<br>* check all dimensions on site. |      |    |         |

**StudioMarkRuthven**  
architecture

35 Inkerman Road  
Kewish Town  
London NW5 3BT

T 020 7 485 0050  
F 020 7 485 0030  
E mail@studiomark.co.uk

project name

**MOUNT VERNON HOUSE**  
**HAMPSTEAD**  
**LONDON**  
**NW3 6QR**

drawing title

EXISTING  
SECTION  
D-D

scale 1:100 @ A3

date 07.06.07

drawn by SR

checked MR

project ref.


MVH

drawing no.

MVH-P-203

revision

.

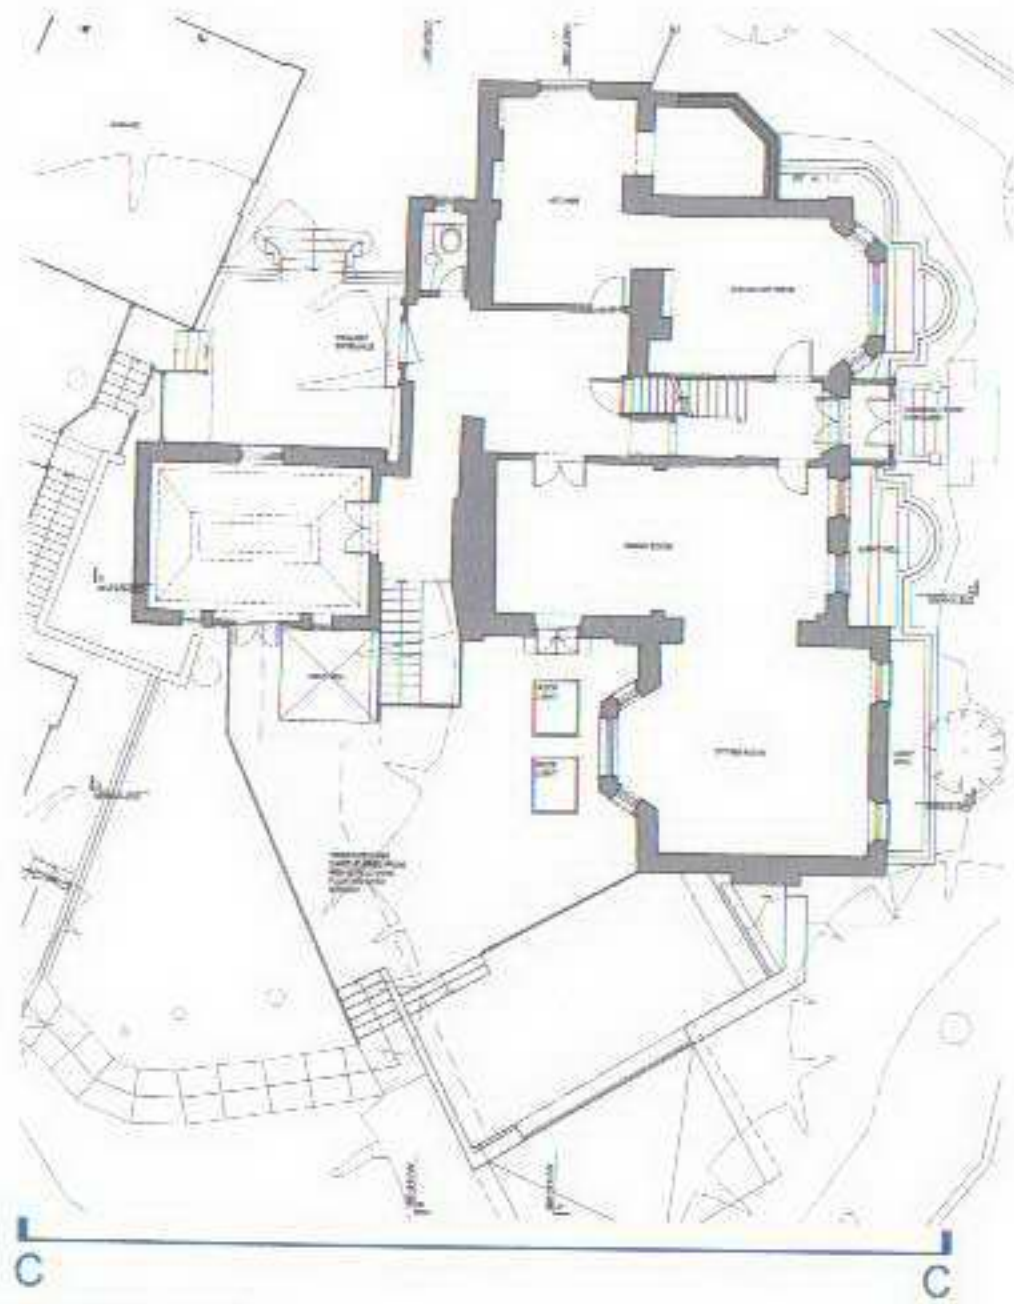

Ground Floor Plan  
Not to Scale



Drawn from Measured Survey



- A Glass Balustrade / Windows
- B Internal Lower Ground Floor Level
- C Rendered Retaining Wall
- D Rendered Wall to Terrace Painted to Match the Existing House
- E Glazed enclosure to New Stair to Lower Level
- F Timber Decking Cantilevered from New Structure, Floating Over Garden
- G Timber Steps to Garden
- H Metal Balustrade

#### general notes

THIS DRAWING IS COPYRIGHT OF STUDIO MARK RUTHVEN. THIS DRAWING MUST BE READ IN CONJUNCTION WITH THE DESIGNER'S RISK ASSESSMENT, SPECIFICATION AND ALL OTHER RELEVANT DOCUMENTATION AND DRAWINGS. STUDIO MARK RUTHVEN ACCEPTS NO LIABILITY FOR ANY EXPENSE, LOSS OR DAMAGE OF WHATSOEVER NATURE AND HOWEVER ARISING FROM ANY VARIATION MADE TO THIS DRAWING OR IN THE EXECUTION OF THE WORK TO WHICH IT RELATES WHICH HAS NOT BEEN REFERRED TO THEM AND THEIR APPROVAL OBTAINED. DO NOT SCALE FROM THIS DRAWING OR THE COMPUTER DIGITAL DATA. ONLY FIGURED DIMENSIONS ARE TO BE USED. IF IN DOUBT ASK.

rev notes date by checked

\* do not scale from this drawing.  
\* check all dimensions on site.

**StudioMarkRuthven**  
architecture

35 Inkerman Road  
Kensington  
London W8 3BT  
T 020 7 486 0050  
F 020 7 486 0030  
E m.ruthven@studiomark.co.uk

project name

**MOUNT VERNON HOUSE**  
**HAMPSTEAD**  
**LONDON**  
**NW3 6QR**


drawing title

**REAR ELEVATION**  
**C-C**

scale 1:100 @ A3 date 07.08.07

drawn by SR checked MR

project ref. drawing no. revision  
MVH MVH-P-300 .

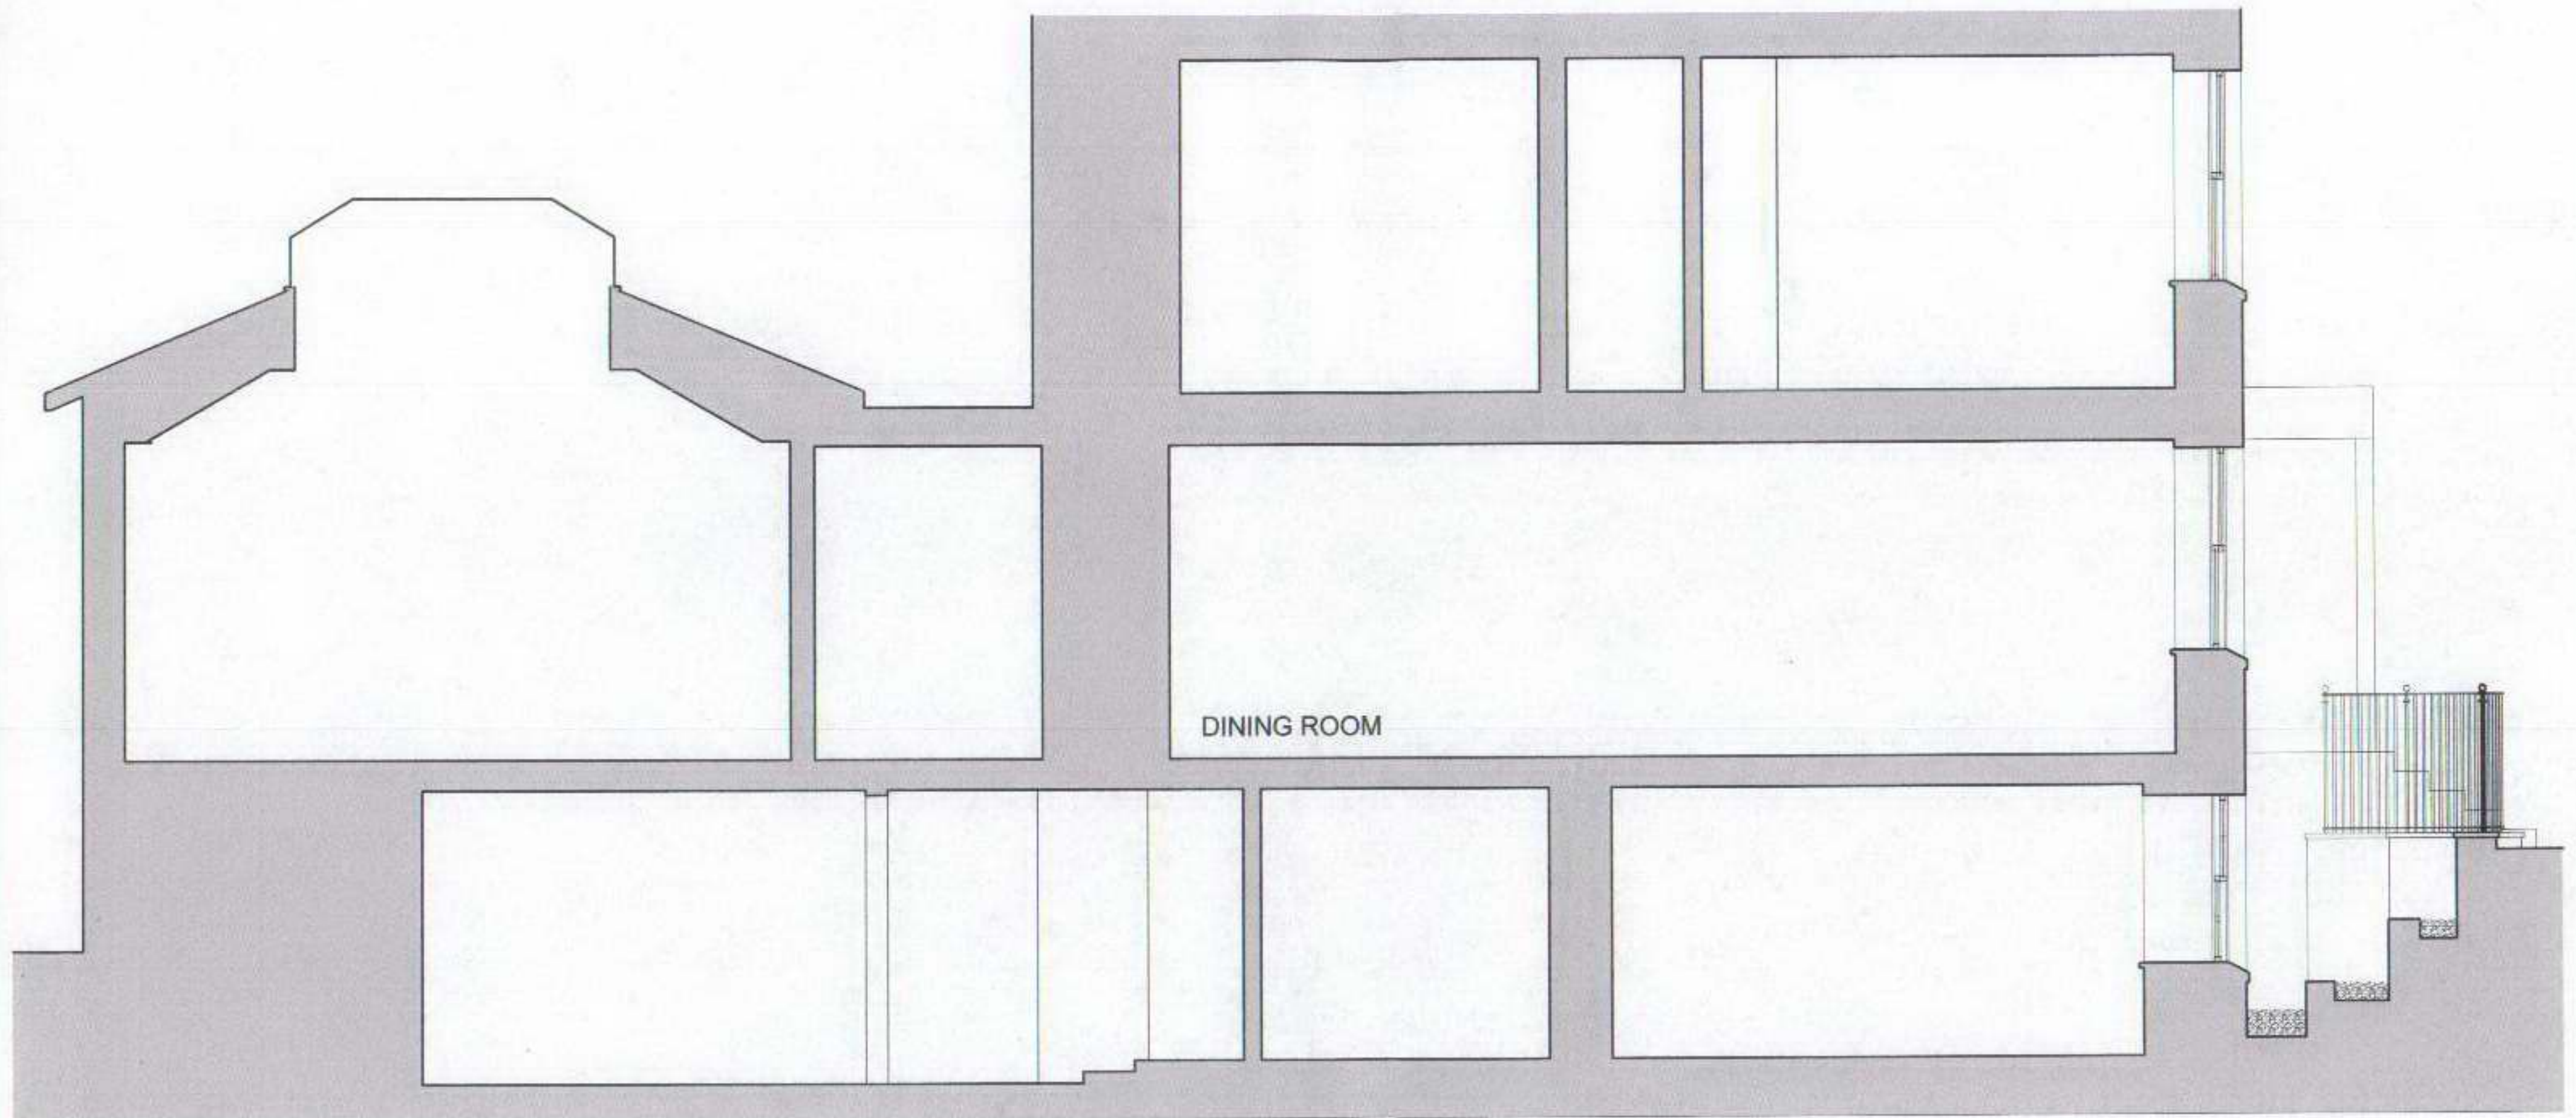

#### general notes

THIS DRAWING IS COPYRIGHT OF STUDIO MARK RUTHVEN. THIS DRAWING MUST BE READ IN CONJUNCTION WITH THE DESIGNER'S RISK ASSESSMENT, SPECIFICATION AND ALL OTHER RELEVANT DOCUMENTATION AND DRAWINGS. STUDIO MARK RUTHVEN ACCEPTS NO LIABILITY FOR ANY EXPENSE, LOSS OR DAMAGE OF WHATSOEVER NATURE AND HOWEVER ARISING FROM ANY VARIATION MADE TO THIS DRAWING OR IN THE EXECUTION OF THE WORK TO WHICH IT RELATES WHICH HAS NOT BEEN REFERRED TO THEM AND THEIR APPROVAL OBTAINED.

DO NOT SCALE FROM THIS DRAWING OR THE COMPUTER DIGITAL DATA. ONLY FIGURED DIMENSIONS ARE TO BE USED.

IF IN DOUBT ASK


project name  
MOUNT VERNON HOUSE  
NW3 6QR

drawing title  
EXISTING  
SECTION  
C-C

StudioMarkRuthven  
architecture

35 Inkerman Road T 020 7 485 0050  
Kensington Town F 020 7 485 0030  
London NW5 3BT E mail@studiomark.co.uk

| rev | notes                                                               | date | by | checked | scale    | 1:50 @ A3 | date    | 15.01.08 | project ref. | drawing no. | revision |
|-----|---------------------------------------------------------------------|------|----|---------|----------|-----------|---------|----------|--------------|-------------|----------|
|     | * do not scale from this drawing.<br>* check all dimensions on site |      |    |         | drawn by | LS        | checked | MR       | MVH          | MVH-X-204   |          |

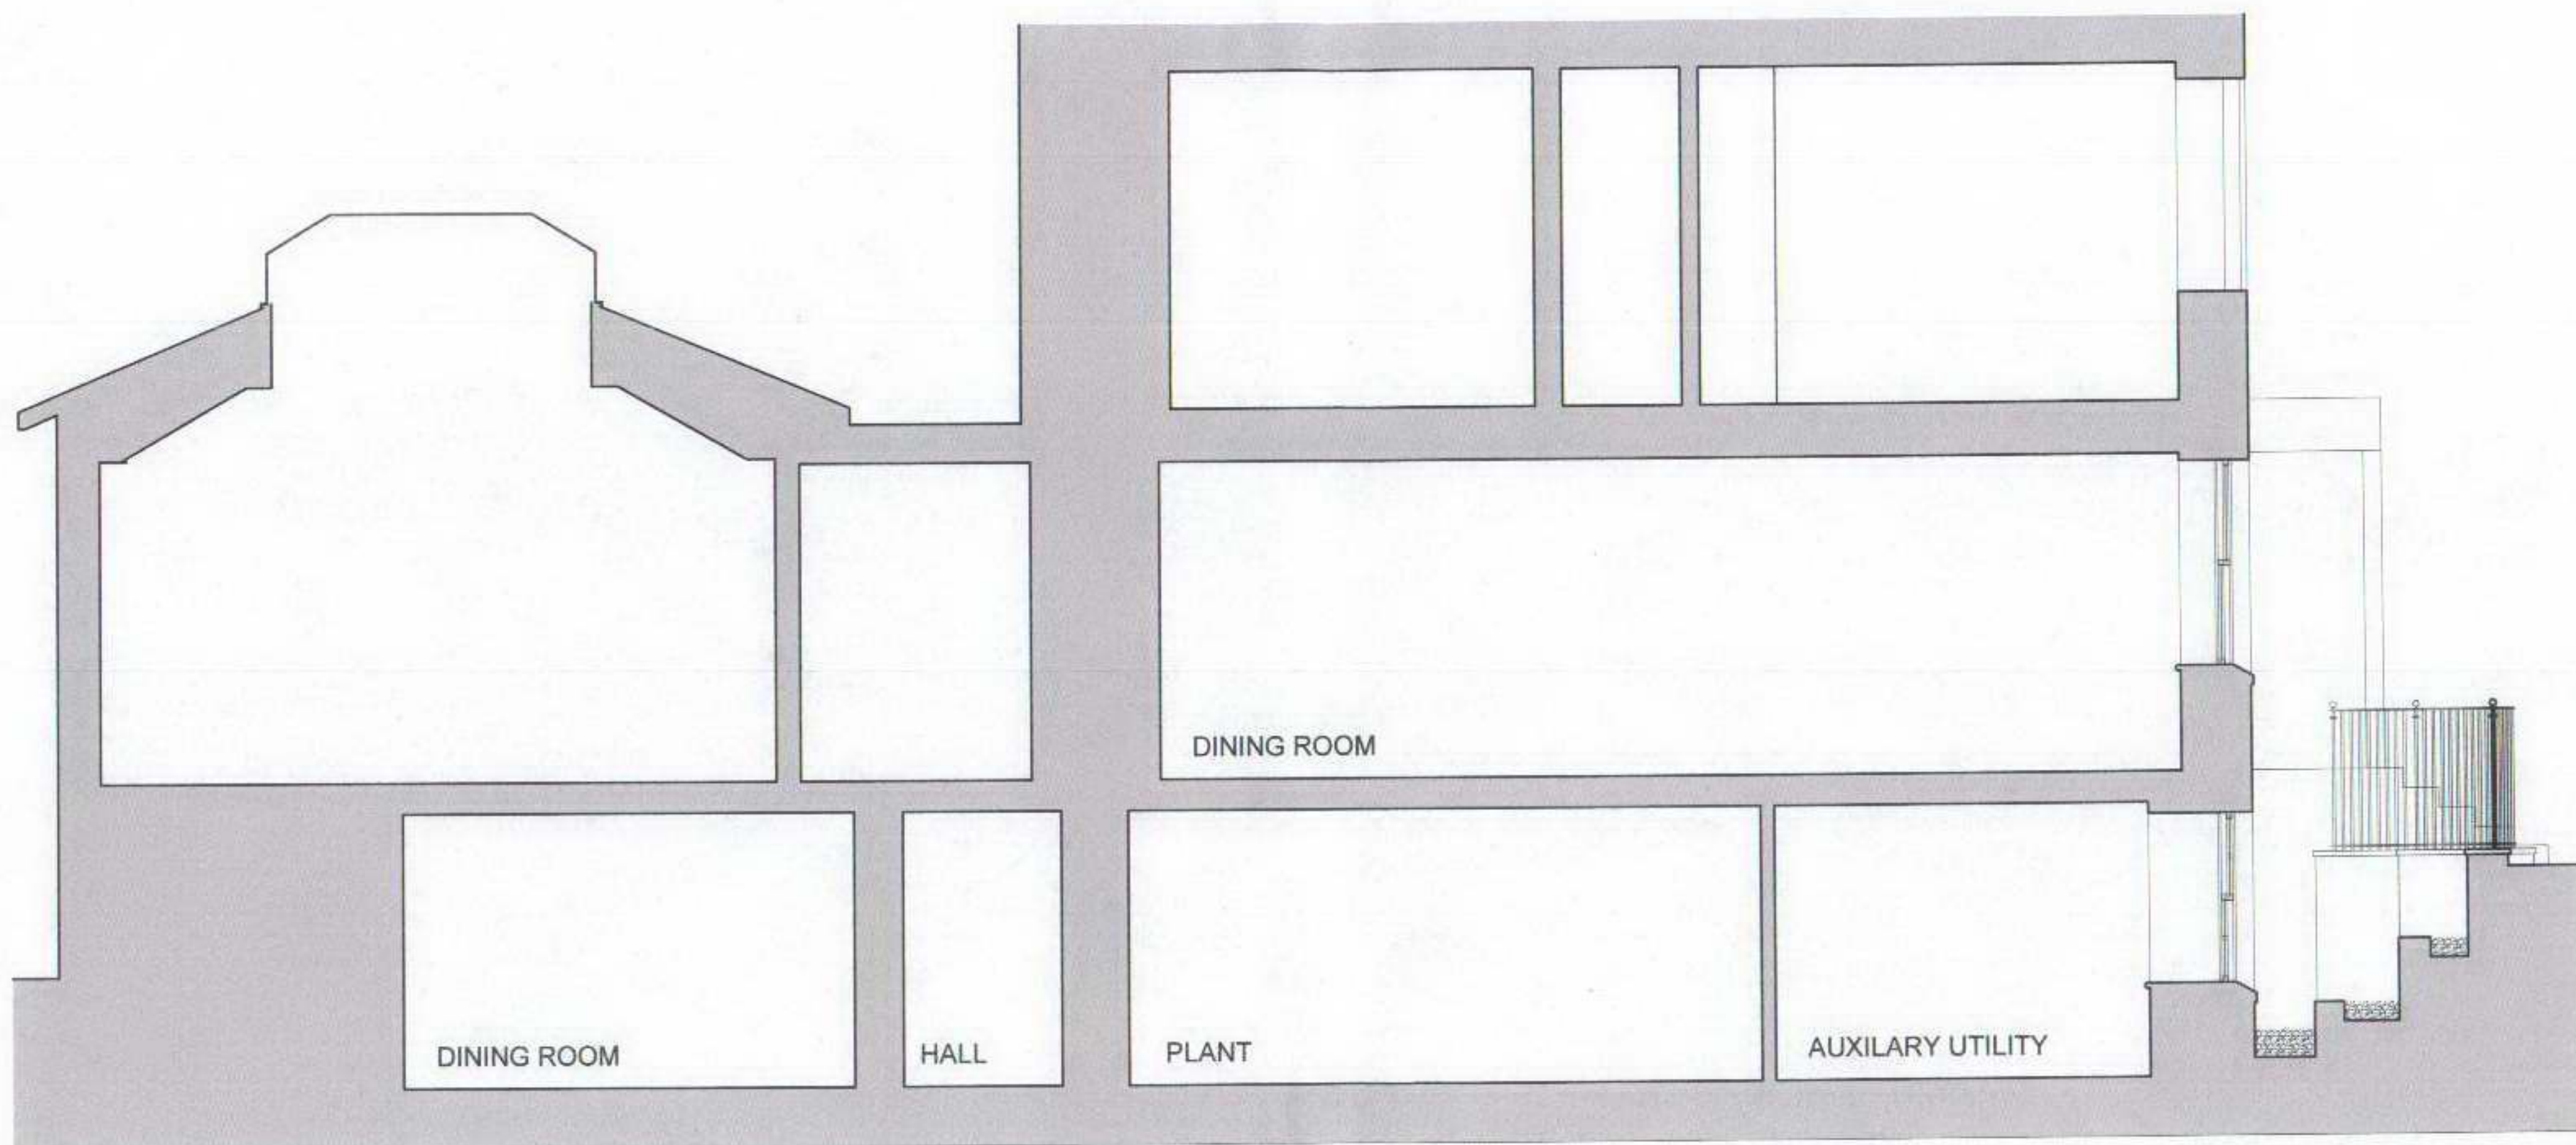

#### general notes

THIS DRAWING IS COPYRIGHT OF STUDIO MARK RUTHVEN. THIS DRAWING MUST BE READ IN CONJUNCTION WITH THE DESIGNER'S RISK ASSESSMENT, SPECIFICATION AND ALL OTHER RELEVANT DOCUMENTATION AND DRAWINGS. STUDIO MARK RUTHVEN ACCEPTS NO LIABILITY FOR ANY EXPENSE, LOSS OR DAMAGE OF WHATSOEVER NATURE AND HOWEVER ARISING FROM ANY VARIATION MADE TO THIS DRAWING OR IN THE EXECUTION OF THE WORK TO WHICH IT RELATES WHICH HAS NOT BEEN REFERRED TO THEM AND THEIR APPROVAL OBTAINED.

DO NOT SCALE FROM THIS DRAWING OR THE COMPUTER DIGITAL DATA, ONLY FIGURED DIMENSIONS ARE TO BE USED.

IF IN DOUBT ASK.


project name  
MOUNT VERNON HOUSE  
NW3 6QR

drawing title  
PROPOSED  
SECTION  
C-C


**StudioMarkRuthven**  
architecture

35 Inkerman Road  
Kewish Town  
London NW5 3BT  
T 020 7 485 0060  
F 020 7 485 0030  
E mark@studiomark.co.uk


| rev | notes                                                               | date | by | checked | scale    | 1:50 @ A3 | date    | 15.01.08 | project ref | drawing no | revision |
|-----|---------------------------------------------------------------------|------|----|---------|----------|-----------|---------|----------|-------------|------------|----------|
|     | * do not scale from this drawing<br>* check all dimensions on site. |      |    |         | drawn by | LS        | checked | MR       | MVH         | MVH-P-204  | .        |

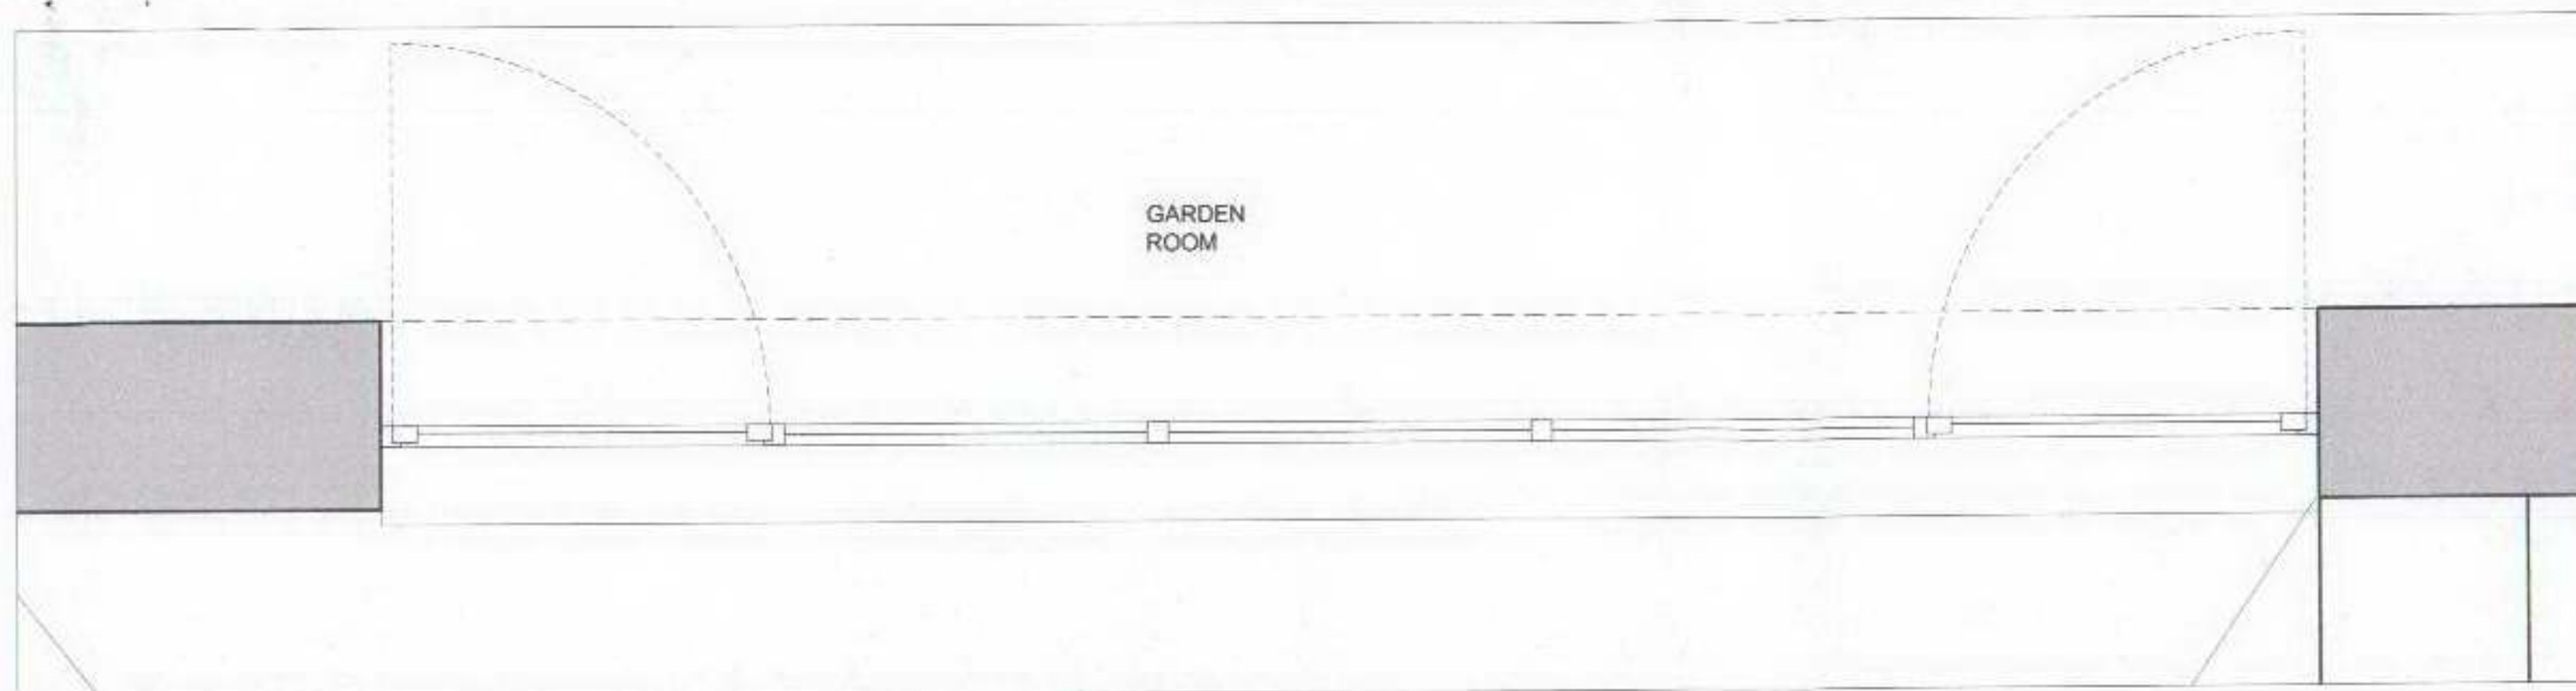

1  
800 GARDEN ROOM DOORS PLAN

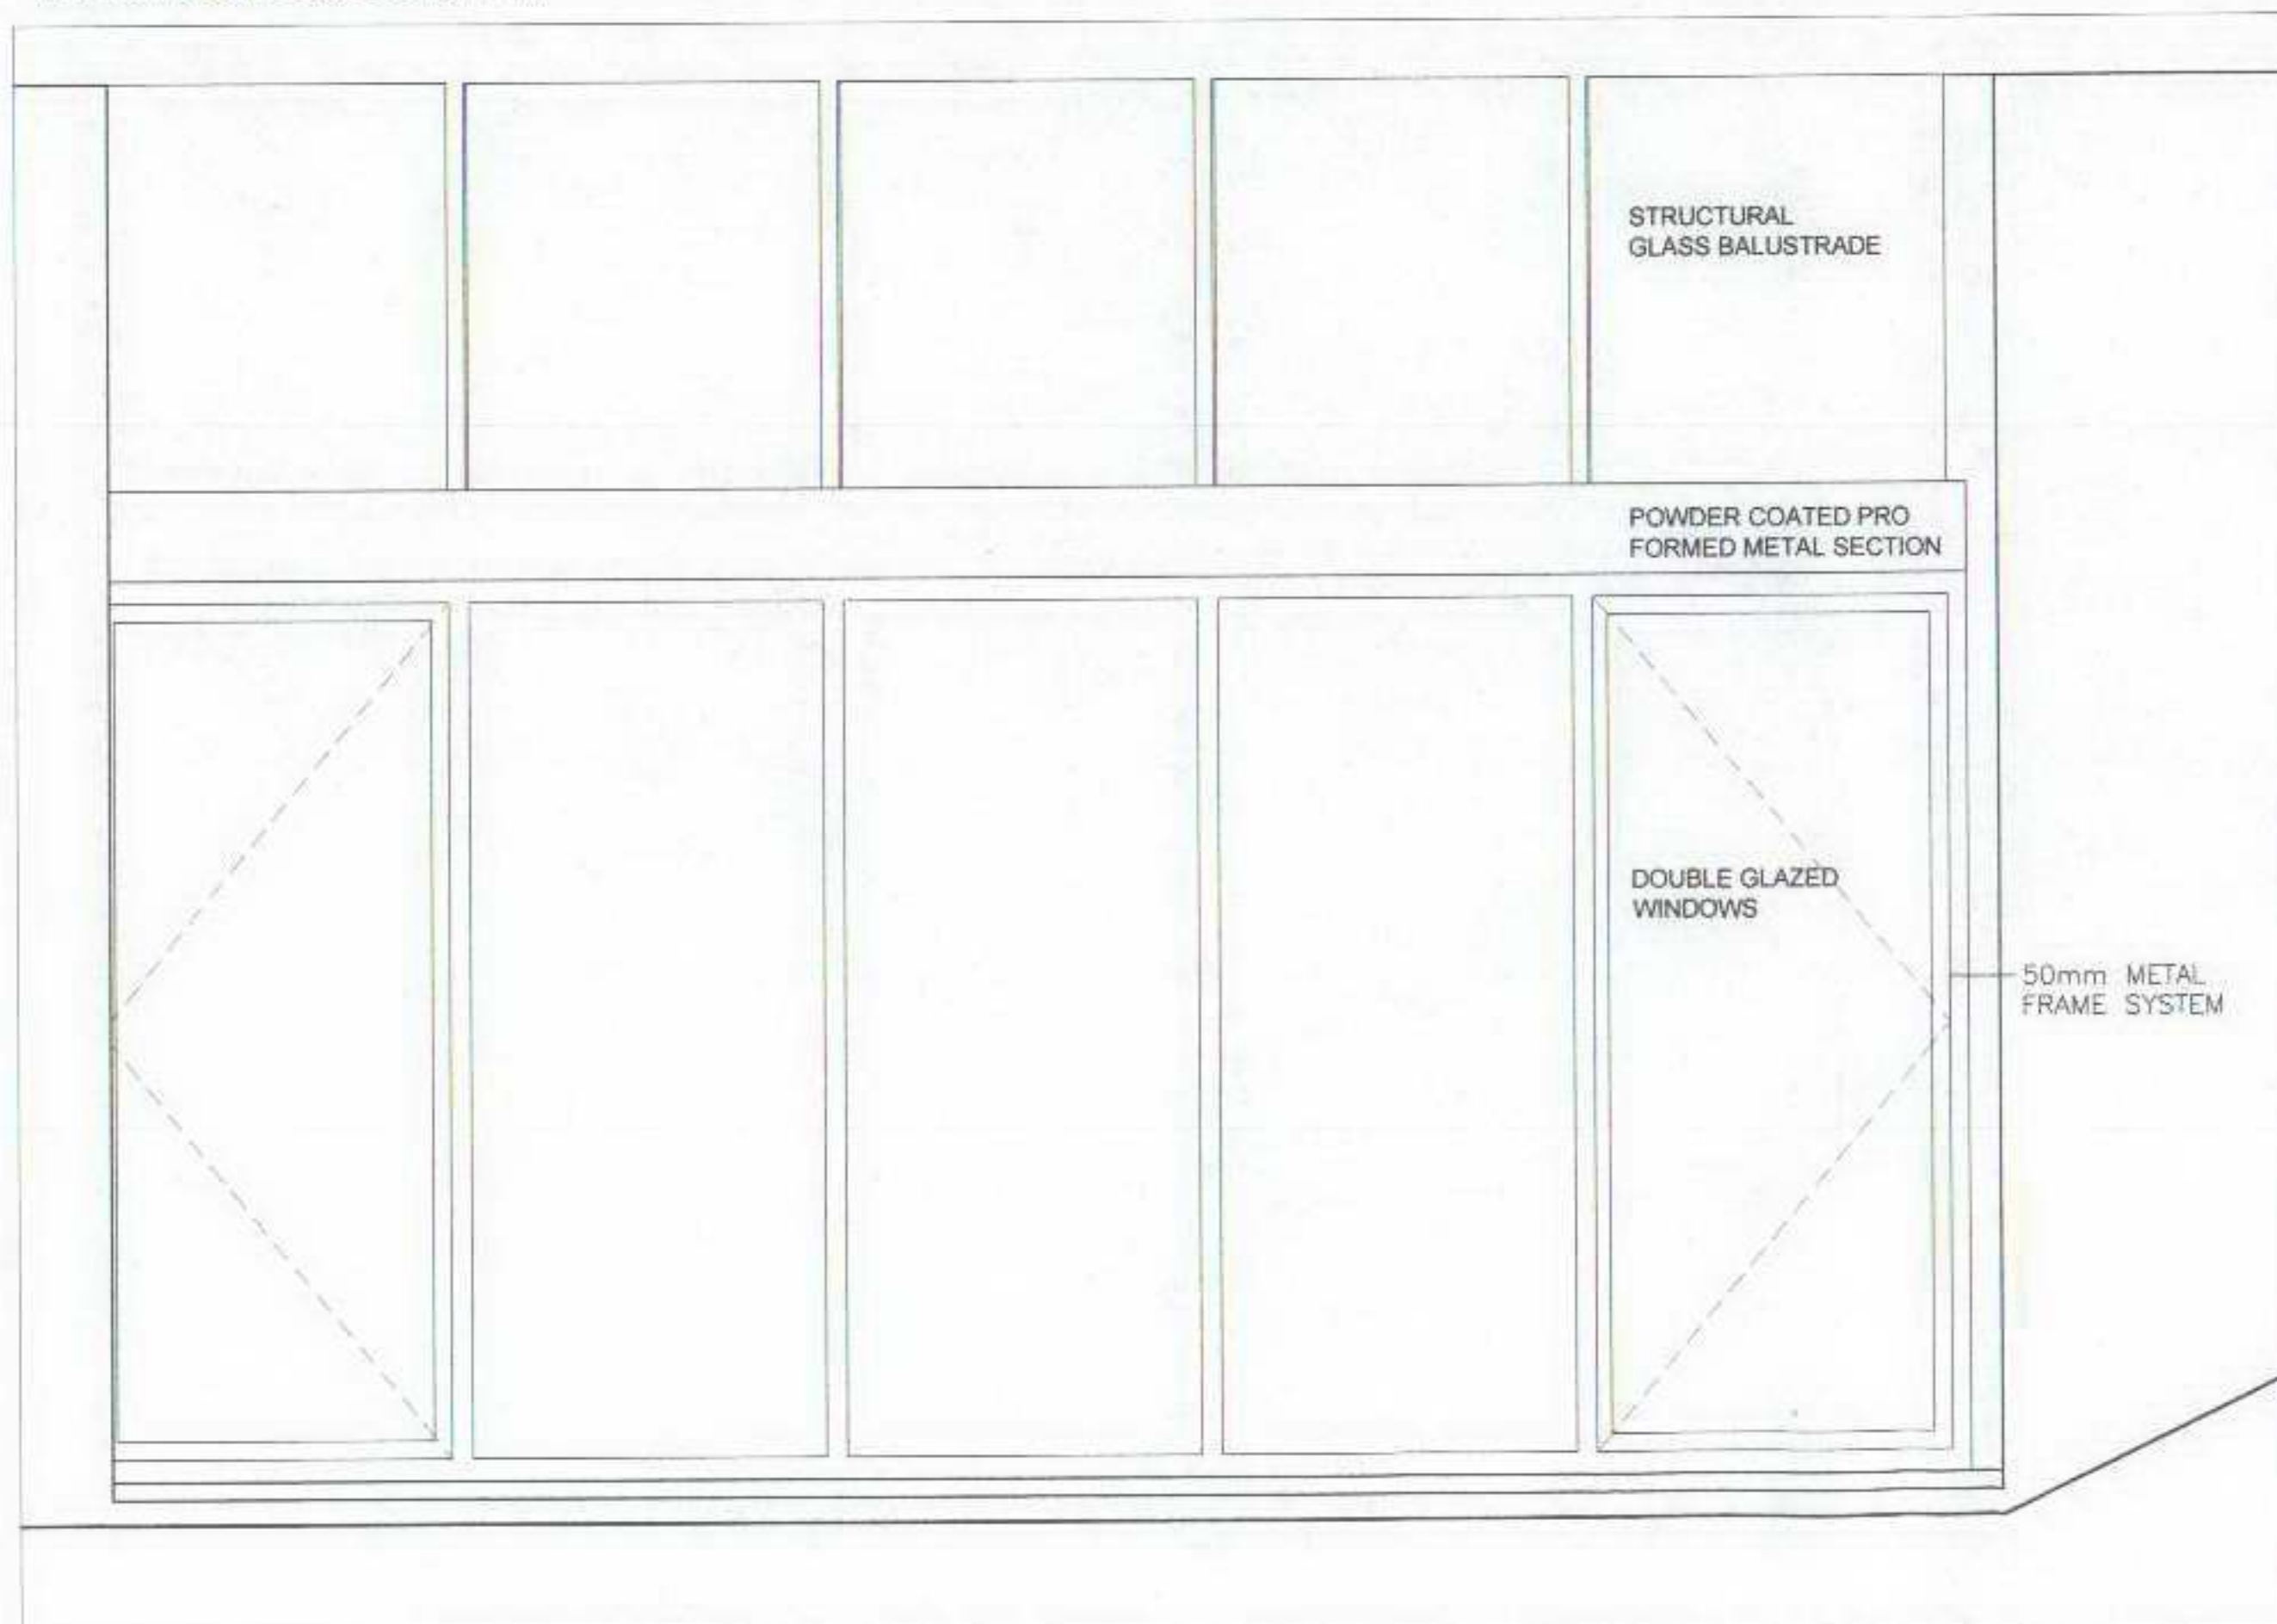

2  
800 GARDEN ROOM DOORS ELEVATION

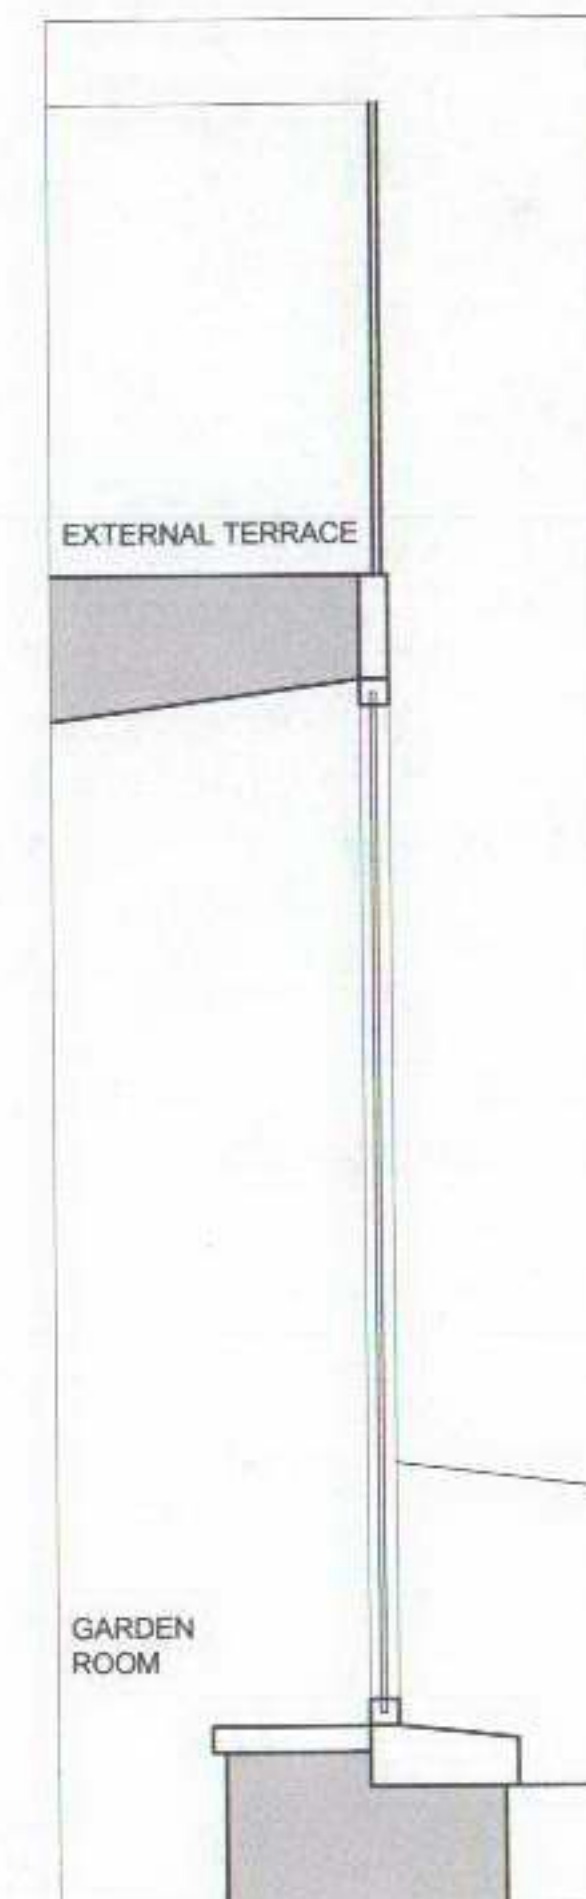

3  
800 GARDEN ROOM DOORS SECTION

#### general notes

THIS DRAWING IS COPYRIGHT OF STUDIO MARK RUTHVEN. THIS DRAWING MUST BE READ IN CONJUNCTION WITH THE DESIGNER'S RISK ASSESSMENT, SPECIFICATION AND ALL OTHER RELEVANT DOCUMENTATION AND DRAWINGS. STUDIO MARK RUTHVEN ACCEPT NO LIABILITY FOR ANY EXPENSE, LOSS OR DAMAGE OF WHATSOEVER NATURE AND HOWEVER ARISING FROM ANY VARIATION MADE TO THIS DRAWING OR IN THE EXECUTION OF THE WORK TO WHICH IT RELATES WHICH HAS NOT BEEN REFERRED TO THEM AND THEIR APPROVAL OBTAINED. DO NOT SCALE FROM THIS DRAWING OR THE COMPUTER DIGITAL DATA, ONLY FIGURED DIMENSIONS ARE TO BE USED. IF IN DOUBT ASK.

rev notes date by checked

\* do not scale from this drawing.  
\* check all dimensions on site.

**StudioMarkRuthven**  
architecture

35 Inkerman Road  
Kewish Town  
London NW5 3BT  
T 020 7 485 0050  
F 020 7 485 0030  
E mail@studiomark.co.uk

project name

**MOUNT VERNON HOUSE**  
**HAMPSTEAD**  
**LONDON**  
**NW3 6QR**

drawing title


**EXTENSION**  
**FACADE**  
**DETAILS**

scale 1:20 @ A3 date 15.01.08


drawn by LS checked MR

project ref drawing no revision

MVH MVH-P-800

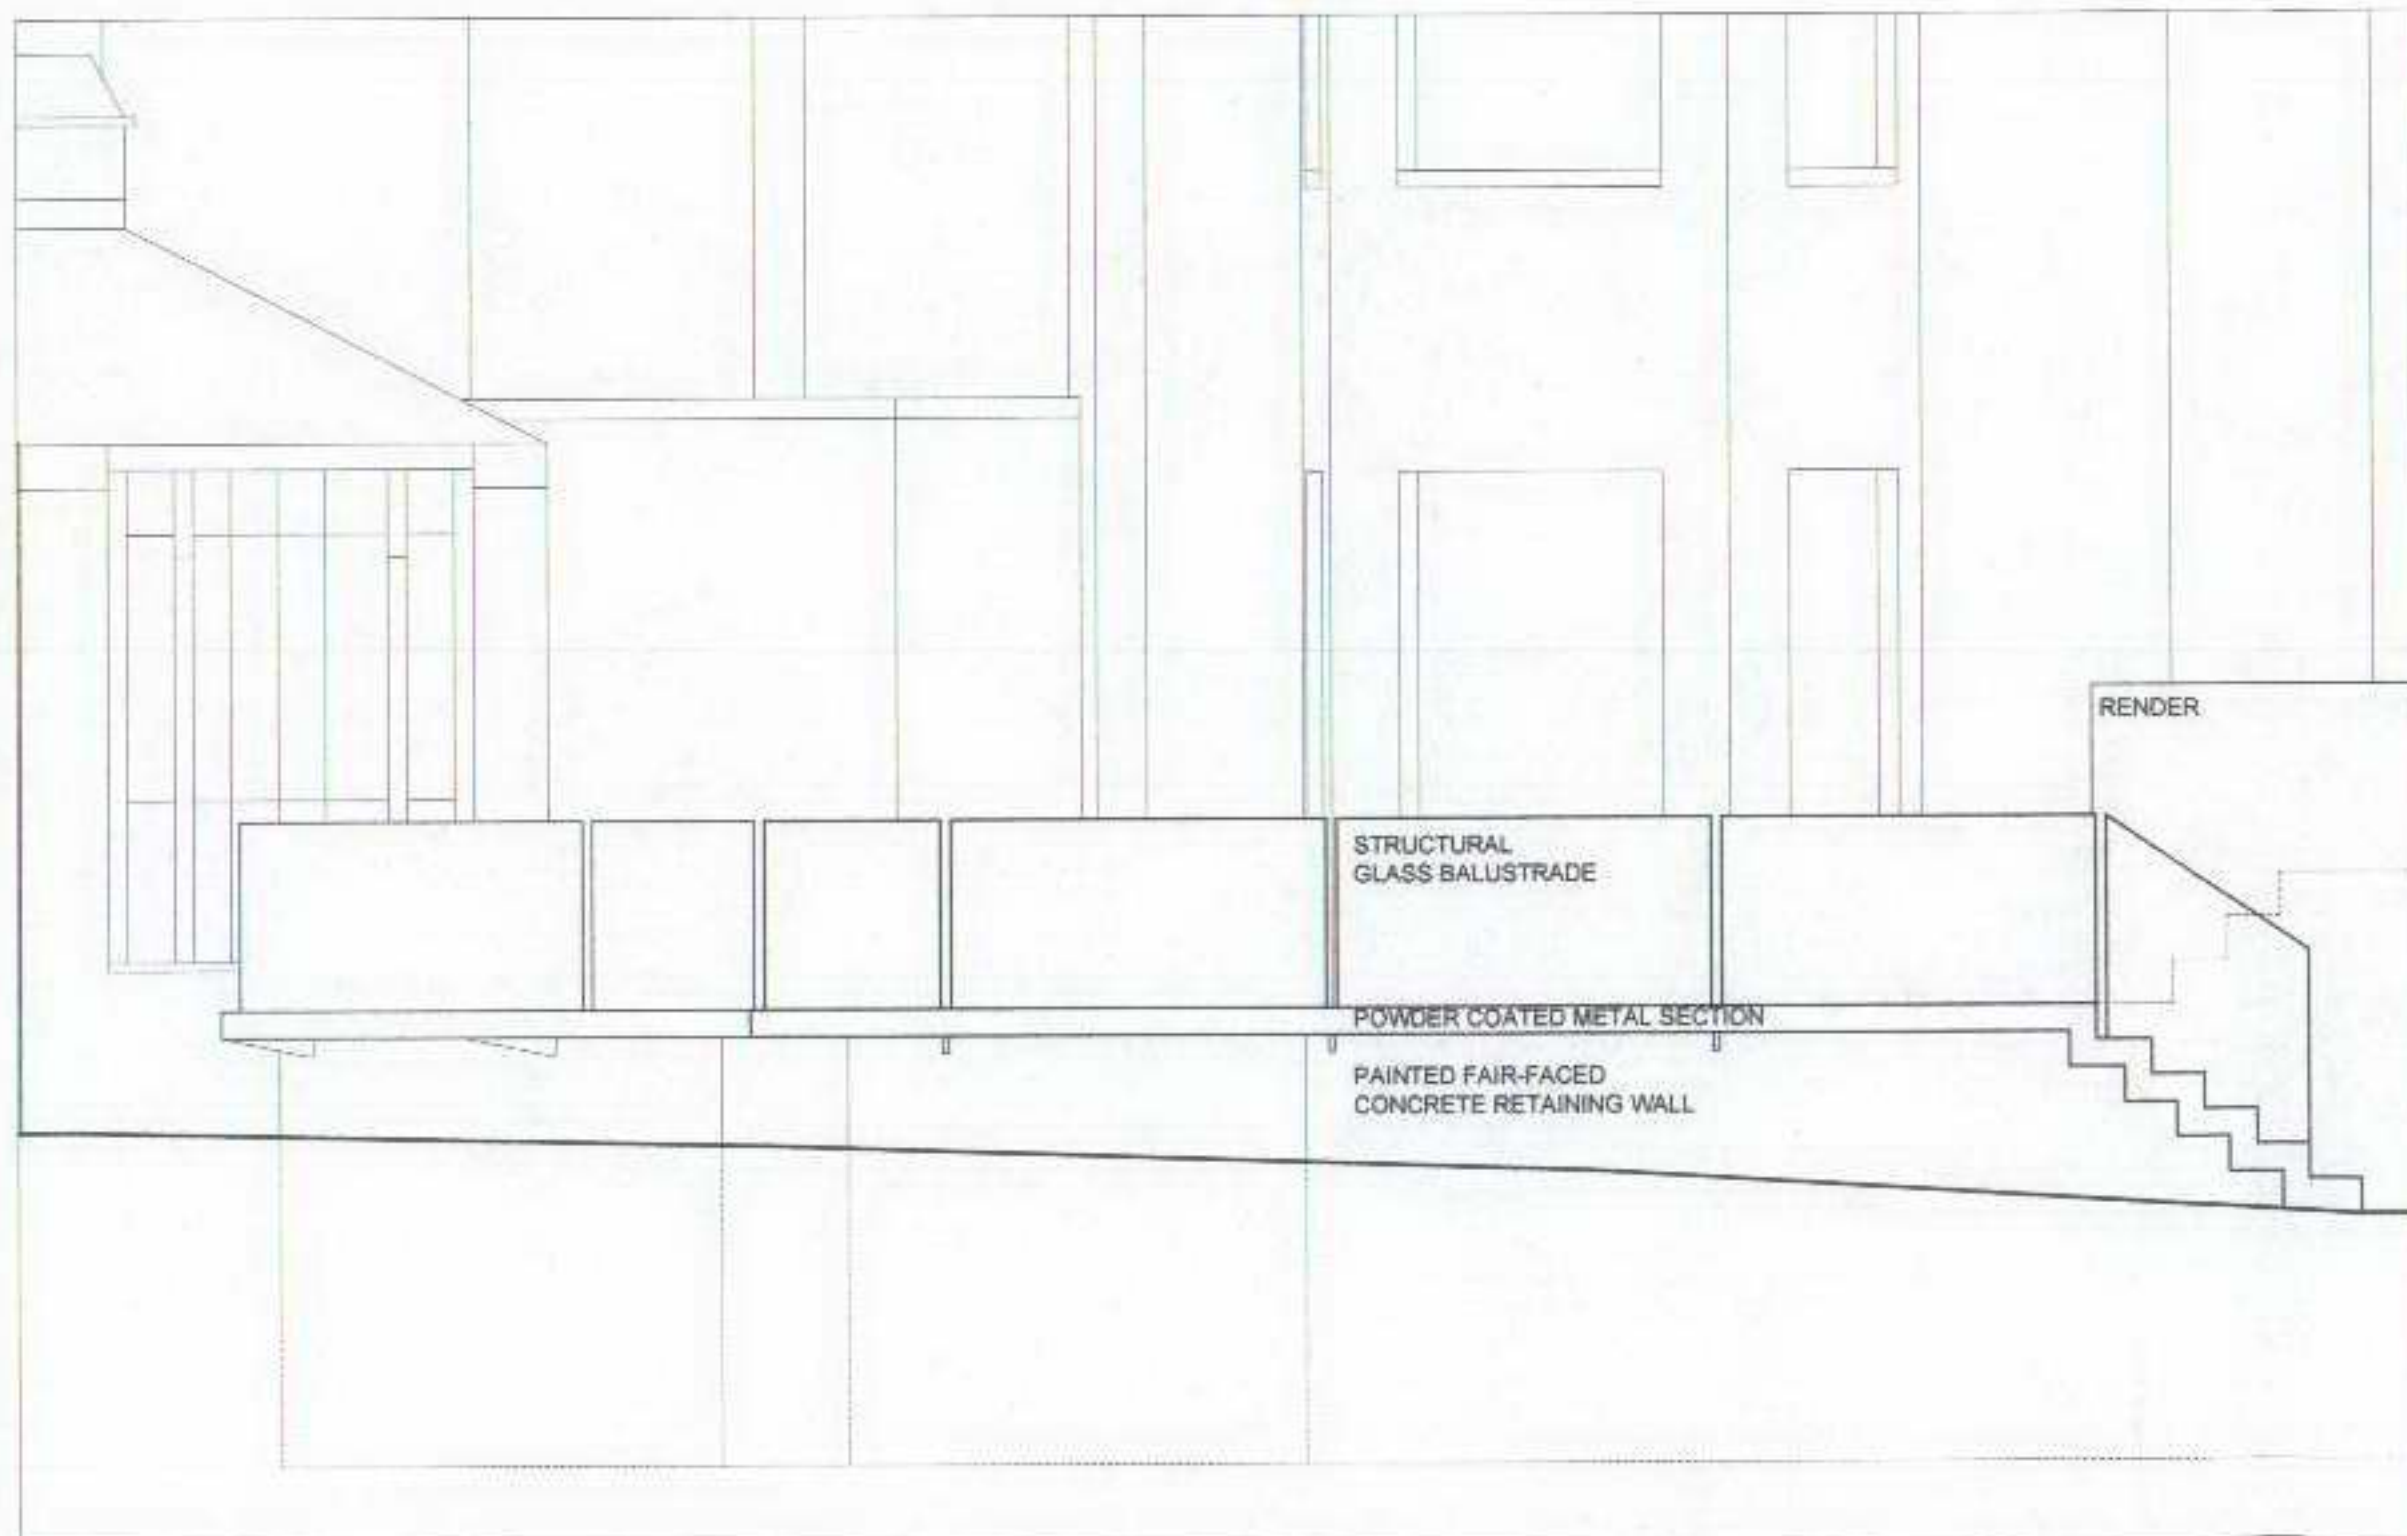

1  
801 ELEVATION @ 1:50

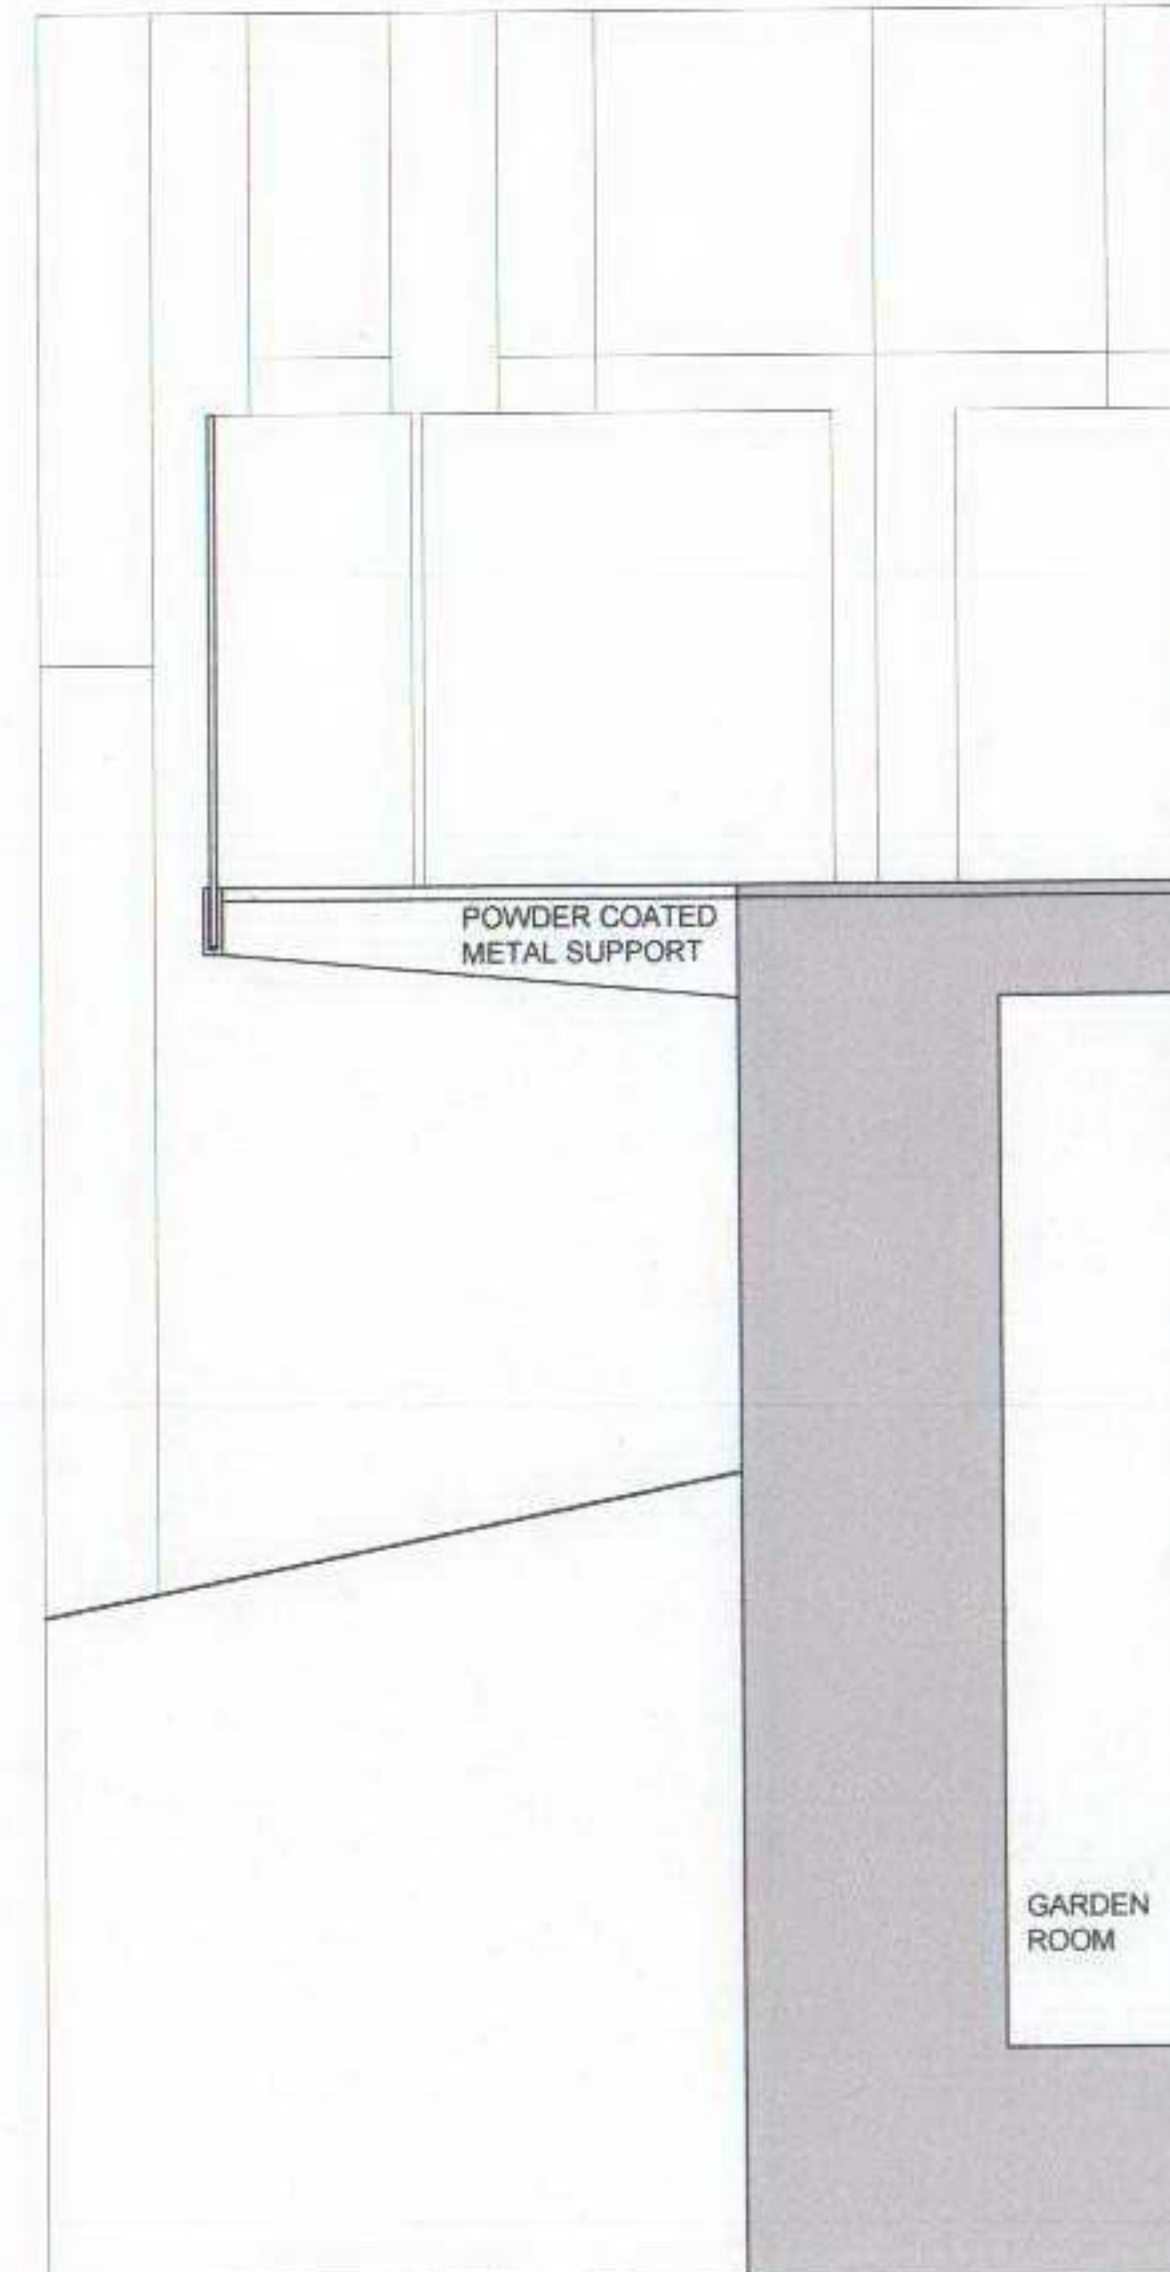

2  
801 TYPICAL SECTION @ 1:20

#### general notes

THIS DRAWING IS COPYRIGHT OF STUDIO MARK RUTHVEN. THIS DRAWING MUST BE READ IN CONJUNCTION WITH THE DESIGNER'S RISK ASSESSMENT, SPECIFICATION AND ALL OTHER RELEVANT DOCUMENTATION AND DRAWINGS. STUDIO MARK RUTHVEN ACCEPTS NO LIABILITY FOR ANY EXPENSE, LOSS OR DAMAGE OF WHATSOEVER NATURE AND HOWEVER ARISING FROM ANY VARIATION MADE TO THIS DRAWING OR IN THE EXECUTION OF THE WORK TO WHICH IT RELATES WHICH HAS NOT BEEN REFERRED TO THEM AND THEIR APPROVAL OBTAINED. DO NOT SCALE FROM THIS DRAWING OR THE COMPUTER DIGITAL DATA. ONLY FIGURED DIMENSIONS ARE TO BE USED. IF IN DOUBT ASK.

| rev | notes | date | by | checked |
|-----|-------|------|----|---------|
|     |       |      |    |         |

\* do not scale from this drawing.  
\* check all dimensions on site.

**StudioMarkRuthven**  
architecture

35 Inkerman Road  
Kendish Town  
London NW6 3BT

T 020 7 485 0050  
F 020 7 485 0050  
E mail@studiomr.co.uk

project name

**MOUNT VERNON HOUSE**  
**NW3 6QR**


drawing title

**CANTILEVERED**  
**BALUSTRADE**  
**ELEVATION & SECTION**


| scale    | 1:50 / 1:20 @ A3 | date    | 10.01.08 |
|----------|------------------|---------|----------|
| drawn by | LS               | checked | MR       |

| project ref. | drawing no. | revision |
|--------------|-------------|----------|
| MVH          | MVH-P-801   | .        |

| project ref. | drawing no. | revision |
|--------------|-------------|----------|
| MVH          | MVH-P-801   | .        |

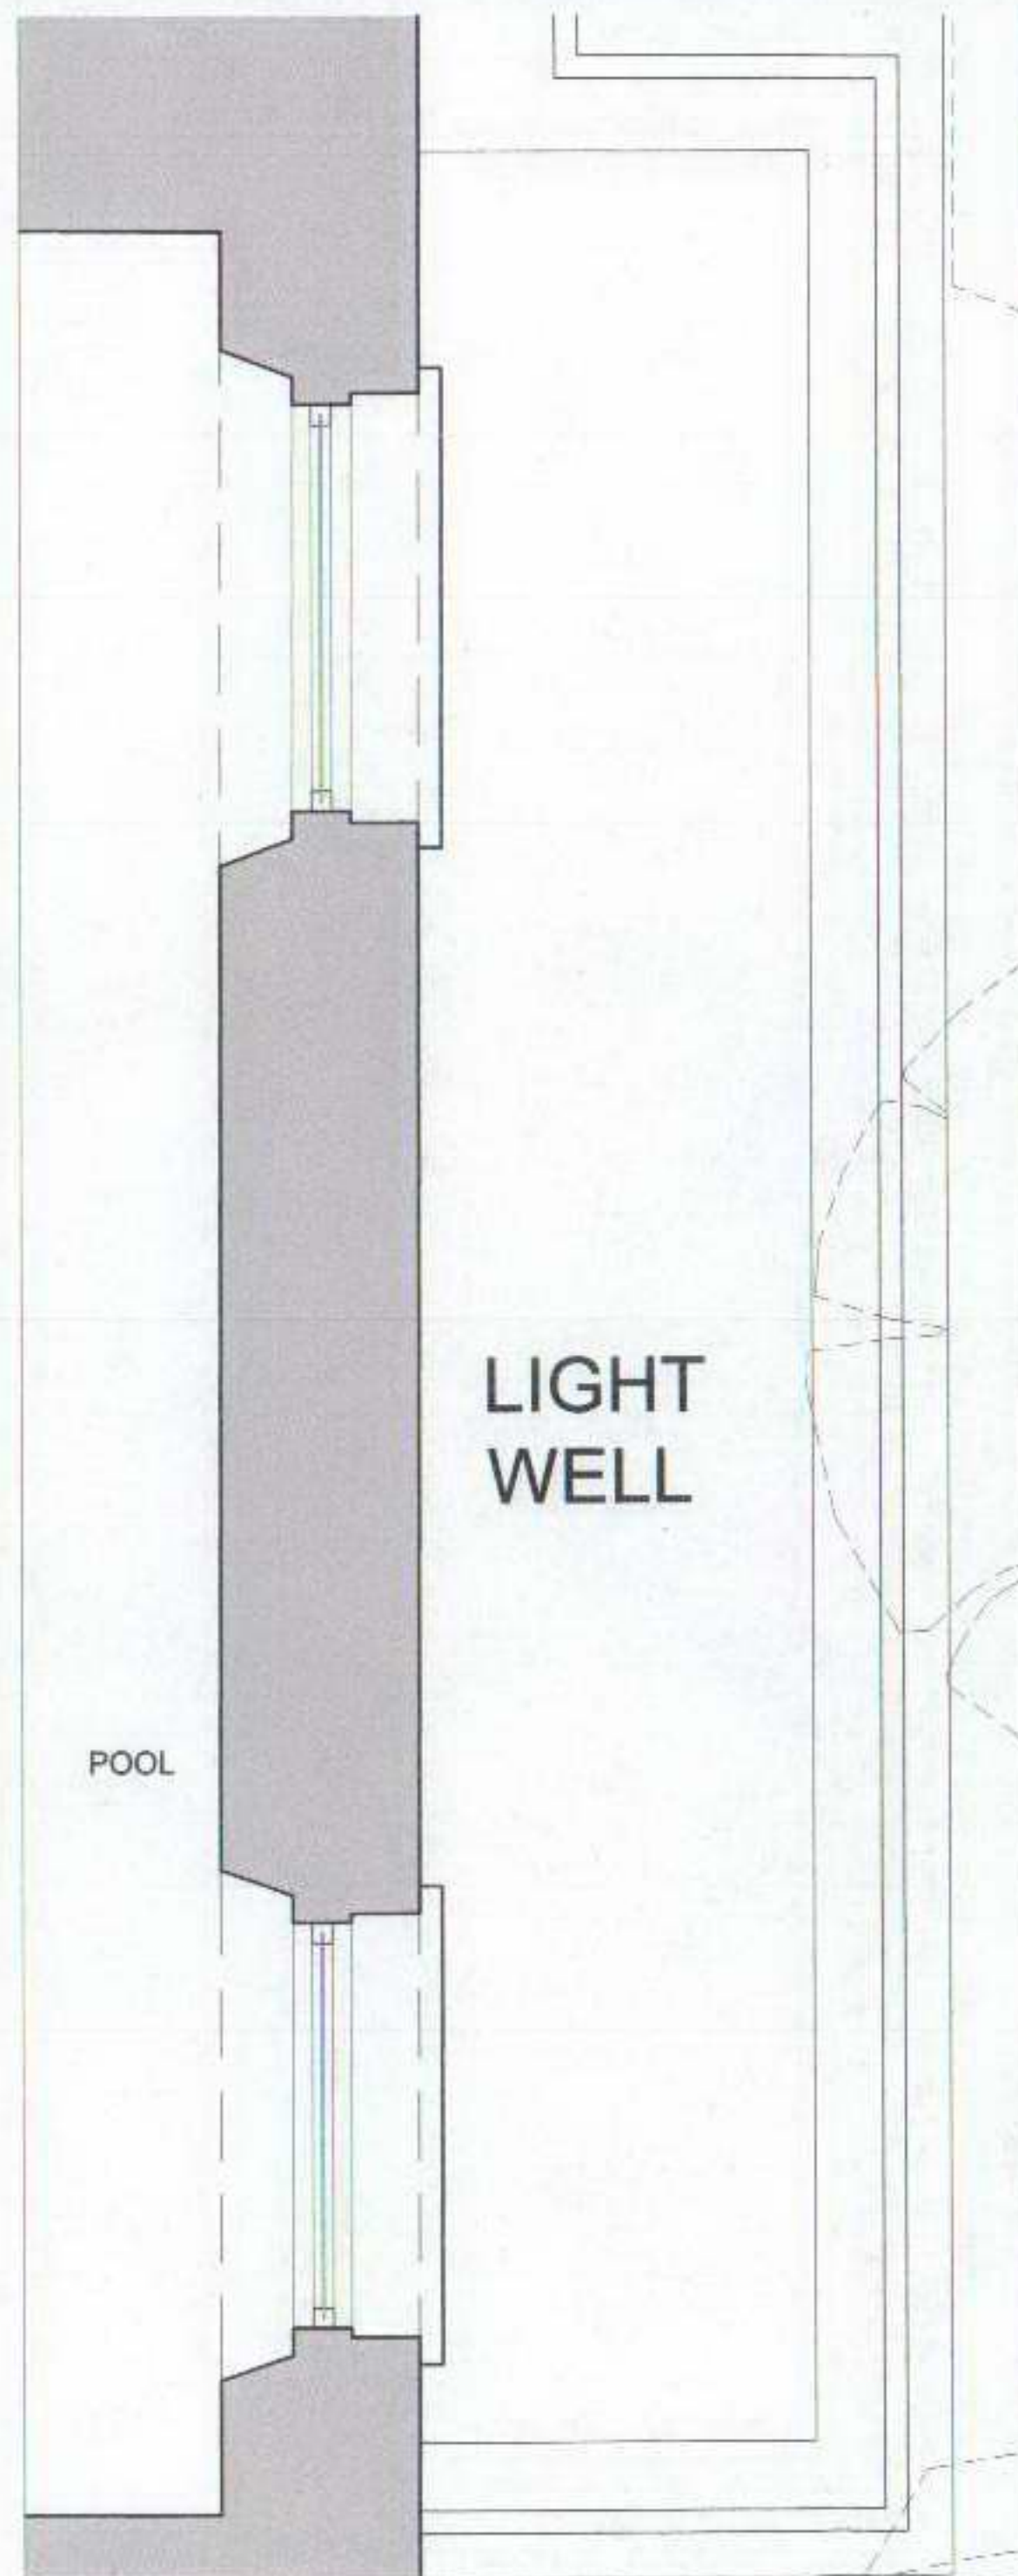

1  
802 NEW LIGHTWELL PLAN

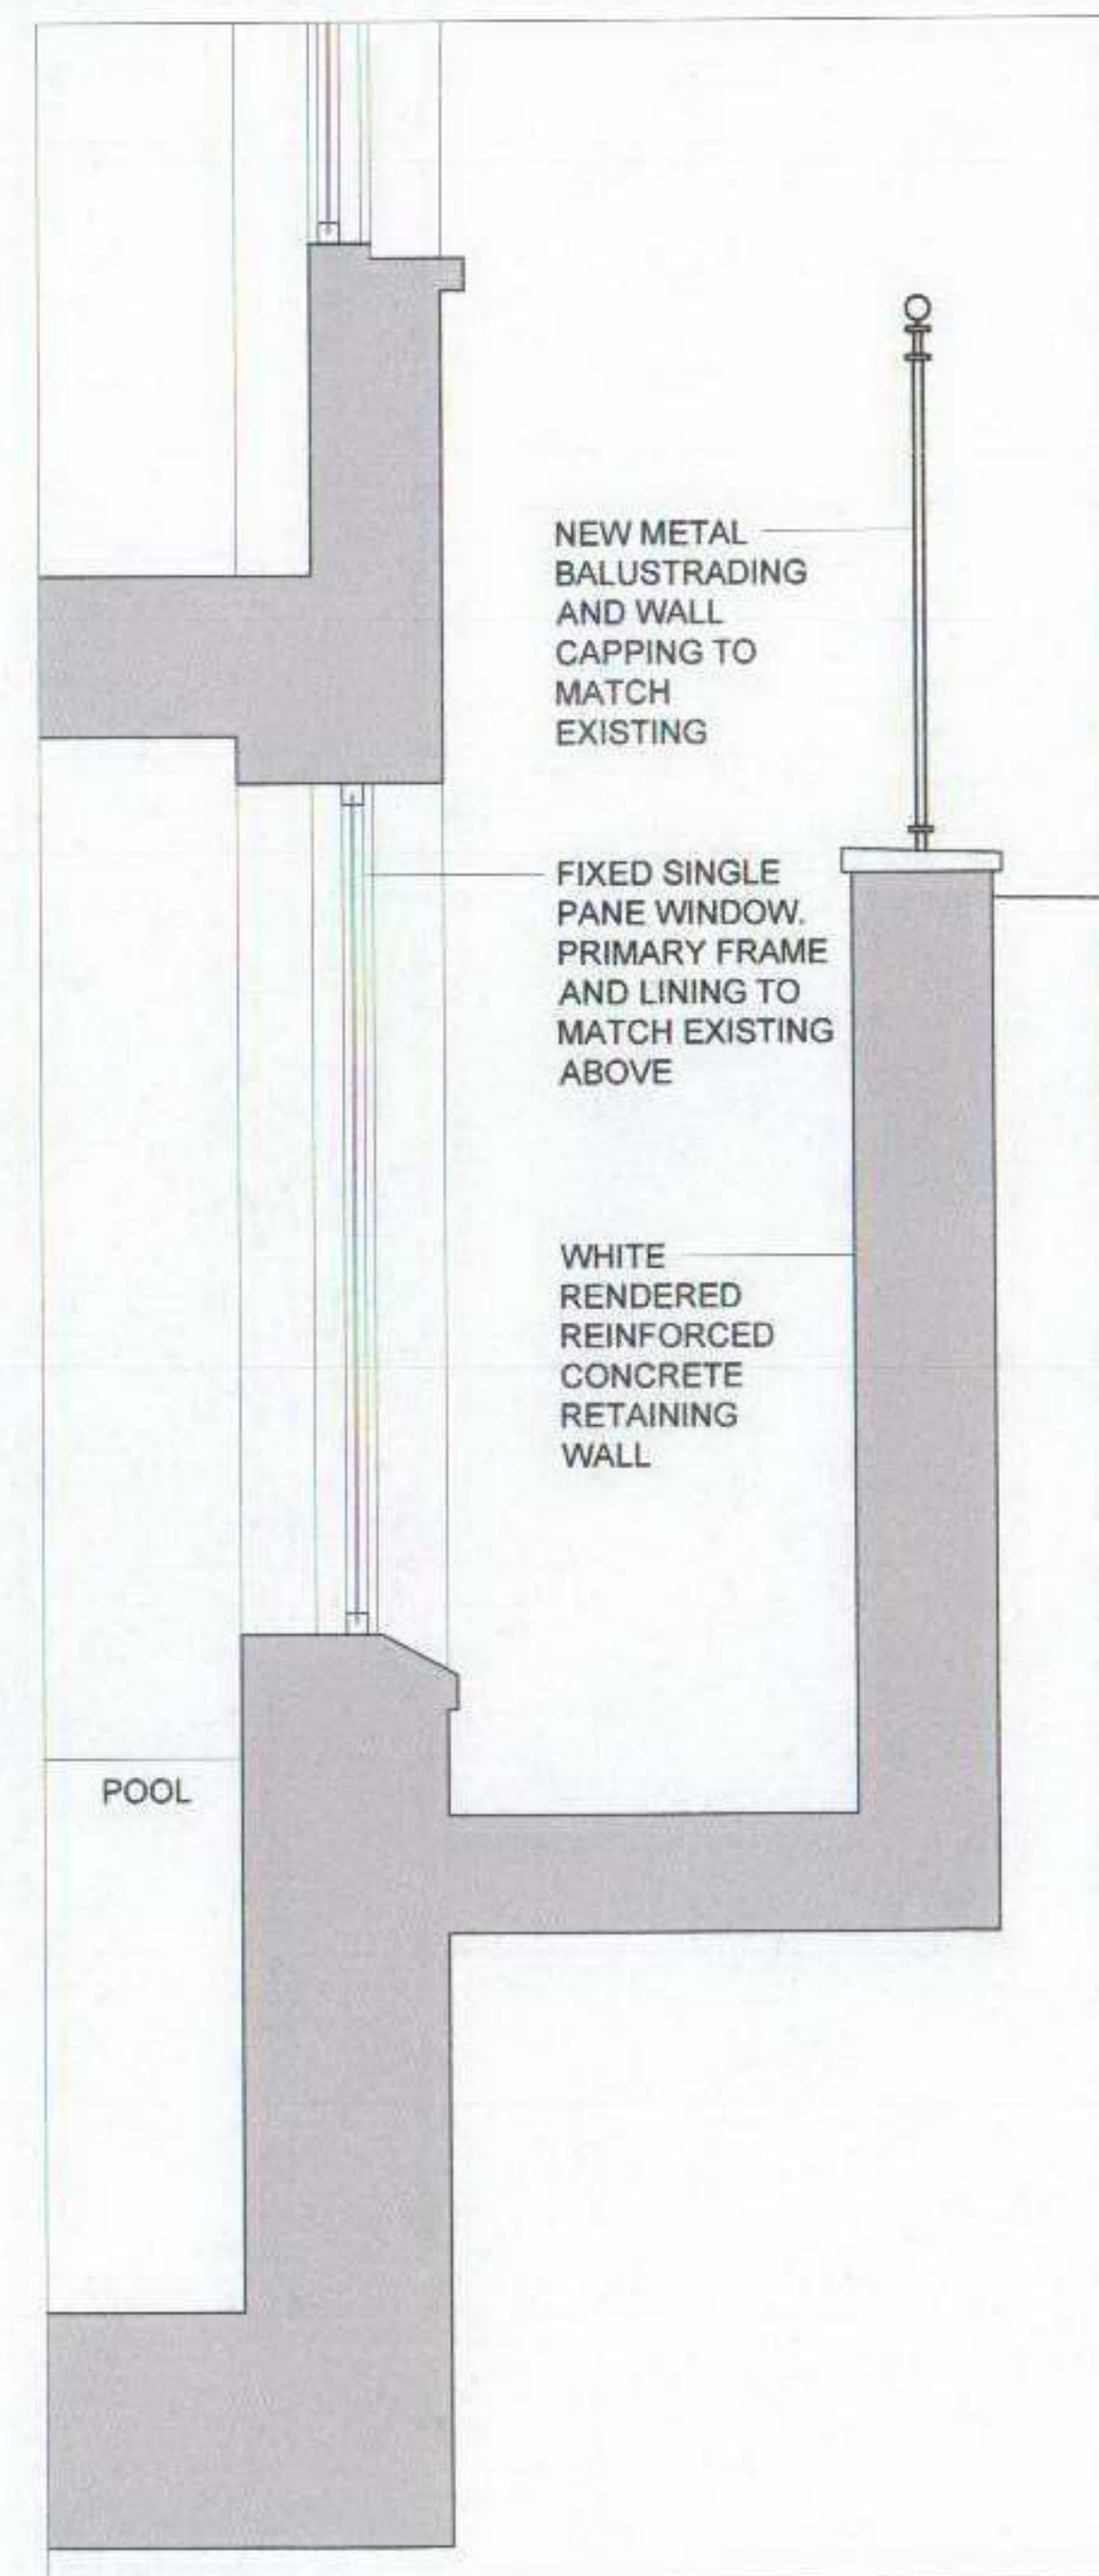

3  
802 TYPICAL SECTION THROUGH LIGHTWELL

#### general notes

THIS DRAWING IS COPYRIGHT OF STUDIO MARK RUTHVEN. THIS DRAWING MUST BE READ IN CONJUNCTION WITH THE DESIGNER'S RISK ASSESSMENT, SPECIFICATION AND ALL OTHER RELEVANT DOCUMENTATION AND DRAWINGS. STUDIO MARK RUTHVEN ACCEPTS NO LIABILITY FOR ANY EXPENSE, LOSS OR DAMAGE OF WHATSOEVER NATURE AND HOWEVER ARISING FROM ANY VARIATION MADE TO THIS DRAWING OR IN THE EXECUTION OF THE WORK TO WHICH IT RELATES WHICH HAS NOT BEEN REFERRED TO THEM AND THEIR APPROVAL. OBTAINED. DO NOT SCALE FROM THIS DRAWING OR THE COMPUTER DIGITAL DATA. ONLY FIGURED DIMENSIONS ARE TO BE USED. IF IN DOUBT ASK.

| rev                               | notes | date | by | checked |
|-----------------------------------|-------|------|----|---------|
| * do not scale from this drawing. |       |      |    |         |
| * check all dimensions on site    |       |      |    |         |

\* do not scale from this drawing.  
\* check all dimensions on site

**StudioMarkRuthven**  
architecture

35 Inkerman Road  
Kensington  
London NW5 3BT

T 020 7 485 0050  
F 020 7 485 0030  
E mail@studiomr.co.uk

project name

**MOUNT VERNON HOUSE  
HAMPSTEAD  
LONDON  
NW3 6QR**

drawing title

**LIGHT WELL  
PLAN AND  
SECTION**


|          |           |         |          |
|----------|-----------|---------|----------|
| scale    | 1:20 @ A3 | date    | 15.01.08 |
| drawn by | LS        | checked | MR       |

|          |    |         |    |
|----------|----|---------|----|
| drawn by | LS | checked | MR |
|----------|----|---------|----|

|              |             |          |
|--------------|-------------|----------|
| project ref. | drawing no. | revision |
|--------------|-------------|----------|

|     |           |   |
|-----|-----------|---|
| MVH | MVH-P-802 | . |
|-----|-----------|---|

photograph location  
not to scale

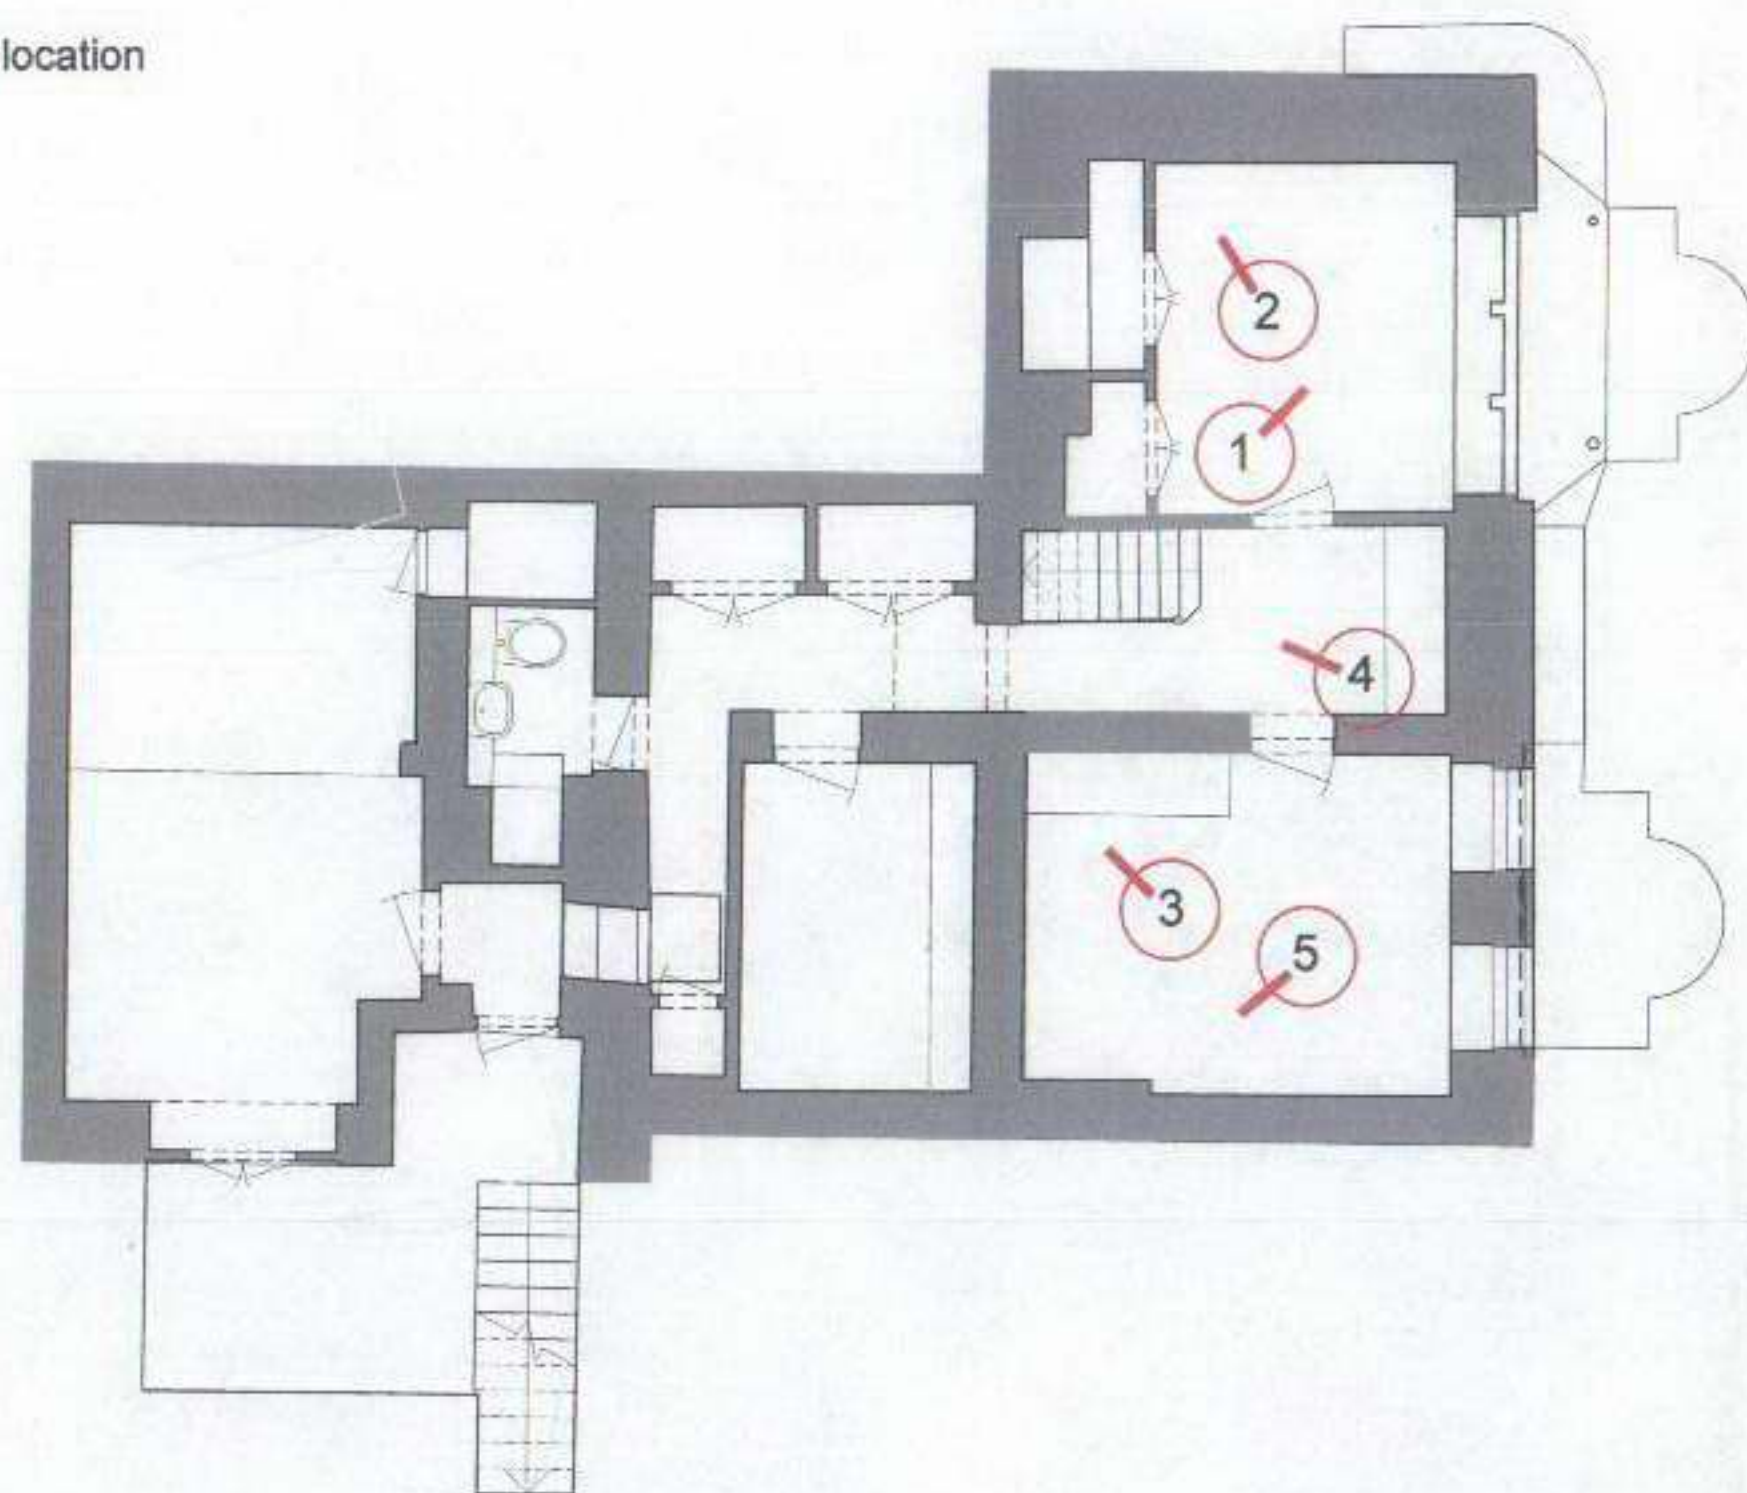

1



2



5



4



3



#### general notes

THIS DRAWING IS COPYRIGHT OF STUDIO MARK RUTHVEN. THIS DRAWING MUST BE READ IN CONJUNCTION WITH THE DESIGNER'S RISK ASSESSMENT, SPECIFICATION AND ALL OTHER RELEVANT DOCUMENTATION AND DRAWINGS. STUDIO MARK RUTHVEN ACCEPTS NO LIABILITY FOR ANY EXPENSE, LOSS OR DAMAGE OF WHATSOEVER NATURE AND HOWEVER ARISING FROM ANY VARIATION MADE TO THIS DRAWING OR IN THE EXECUTION OF THE WORK TO WHICH IT RELATES WHICH HAS NOT BEEN REFERRED TO THEM AND THEIR APPROVAL OBTAINED. DO NOT SCALE FROM THIS DRAWING OR THE COMPUTER DIGITAL DATA. ONLY FIGURED DIMENSIONS ARE TO BE USED. IF IN DOUBT ASK.

| rev                               | notes | date | by | checked |
|-----------------------------------|-------|------|----|---------|
| * do not scale from this drawing. |       |      |    |         |
| * check all dimensions on site.   |       |      |    |         |

**StudioMarkRuthven**  
architecture

35 Inkerman Road  
Kensington  
London W8 5BT

T 020 7 485 0050  
F 020 7 485 0030  
E mark@studiomark.co.uk

project name

**Mount Vernon  
House**

drawing title

**Existing interior  
photographs**



|       |              |      |          |
|-------|--------------|------|----------|
| scale | not to scale | date | 15.01.08 |
|-------|--------------|------|----------|

|          |         |
|----------|---------|
| drawn by | checked |
|----------|---------|

|              |             |          |
|--------------|-------------|----------|
| project ref. | drawing no. | revision |
|--------------|-------------|----------|

|     |          |  |
|-----|----------|--|
| MVH | MVH-PH01 |  |
|-----|----------|--|

photograph location  
not to scale

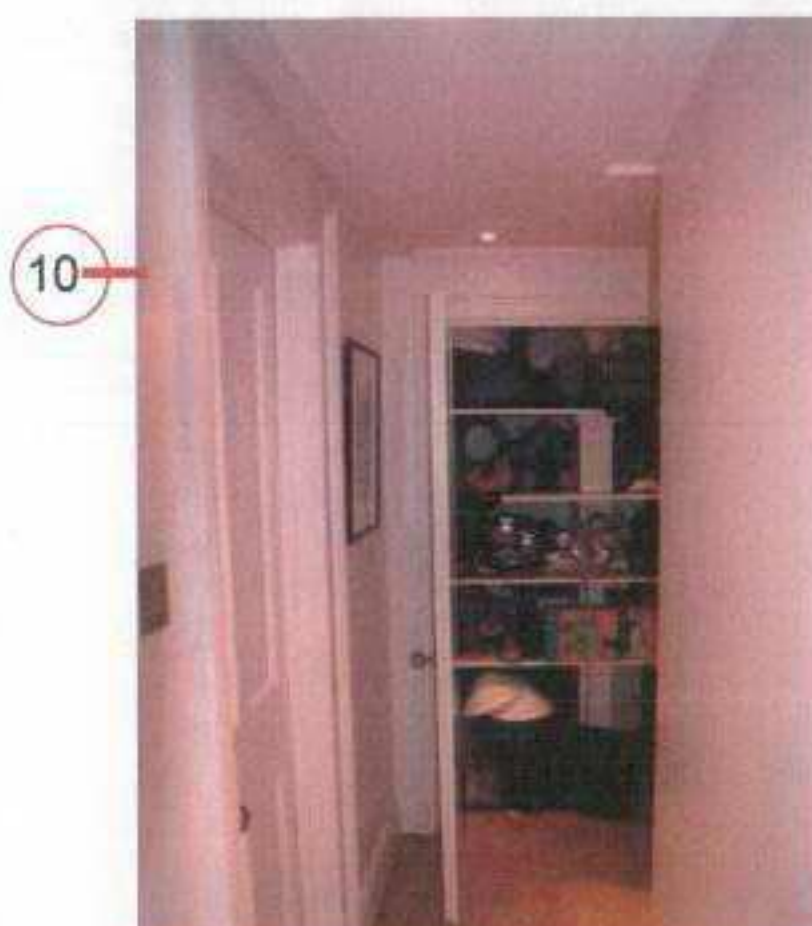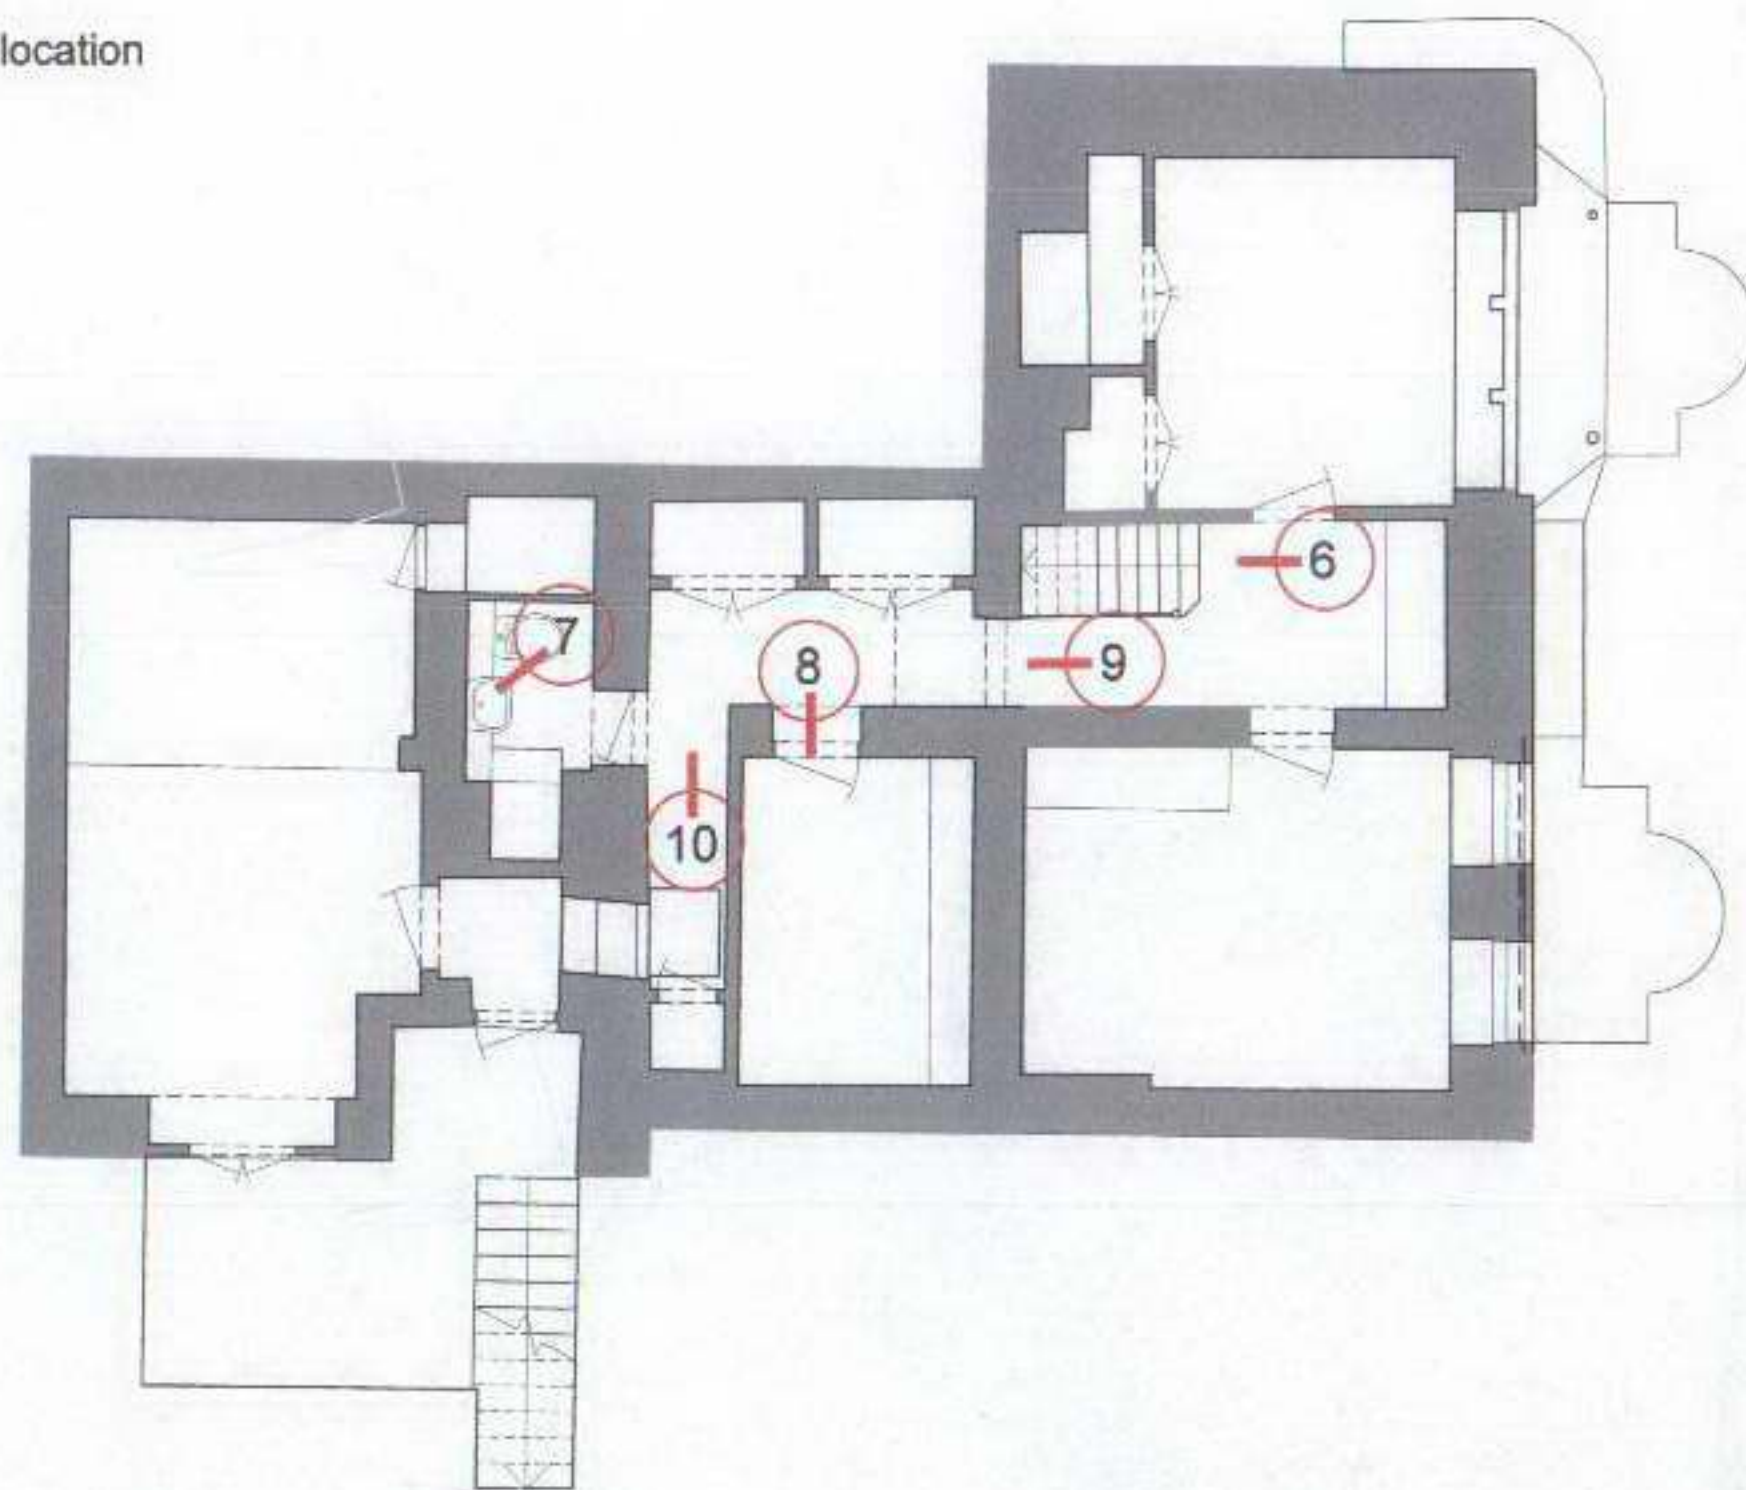

general notes

THIS DRAWING IS COPYRIGHT OF STUDIO MARK RUTHVEN. THIS DRAWING MUST BE READ IN CONJUNCTION WITH THE DESIGNER'S RISK ASSESSMENT, SPECIFICATION AND ALL OTHER RELEVANT DOCUMENTATION AND DRAWINGS. STUDIO MARK RUTHVEN ACCEPTS NO LIABILITY FOR ANY EXPENSE, LOSS OR DAMAGE OF WHATSOEVER NATURE AND HOWEVER ARISING FROM ANY VARIATION MADE TO THIS DRAWING OR IN THE EXECUTION OF THE WORK TO WHICH IT RELATES WHICH HAS NOT BEEN REFERRED TO THEM AND THEIR APPROVAL OBTAINED. DO NOT SCALE FROM THIS DRAWING OR THE COMPUTER DIGITAL DATA. ONLY FIGURED DIMENSIONS ARE TO BE USED. IF IN DOUBT ASK.

rev / notes

date by checked

\* do not scale from this drawing.  
\* check all dimensions on site.

StudioMarkRuthven  
architecture

35 Inverman Road  
Kendal Town  
London NW5 3BT

T 020 7 485 0050  
F 020 7 485 0030  
E mail@studiomr.co.uk

project name

Mount Vernon  
House

drawing title

Existing interior  
photographs

scale not to scale

date 15.01.08


drawn by

checked

project ref. drawing no. revision

MVH MVH-PH02

photograph location  
not to scale

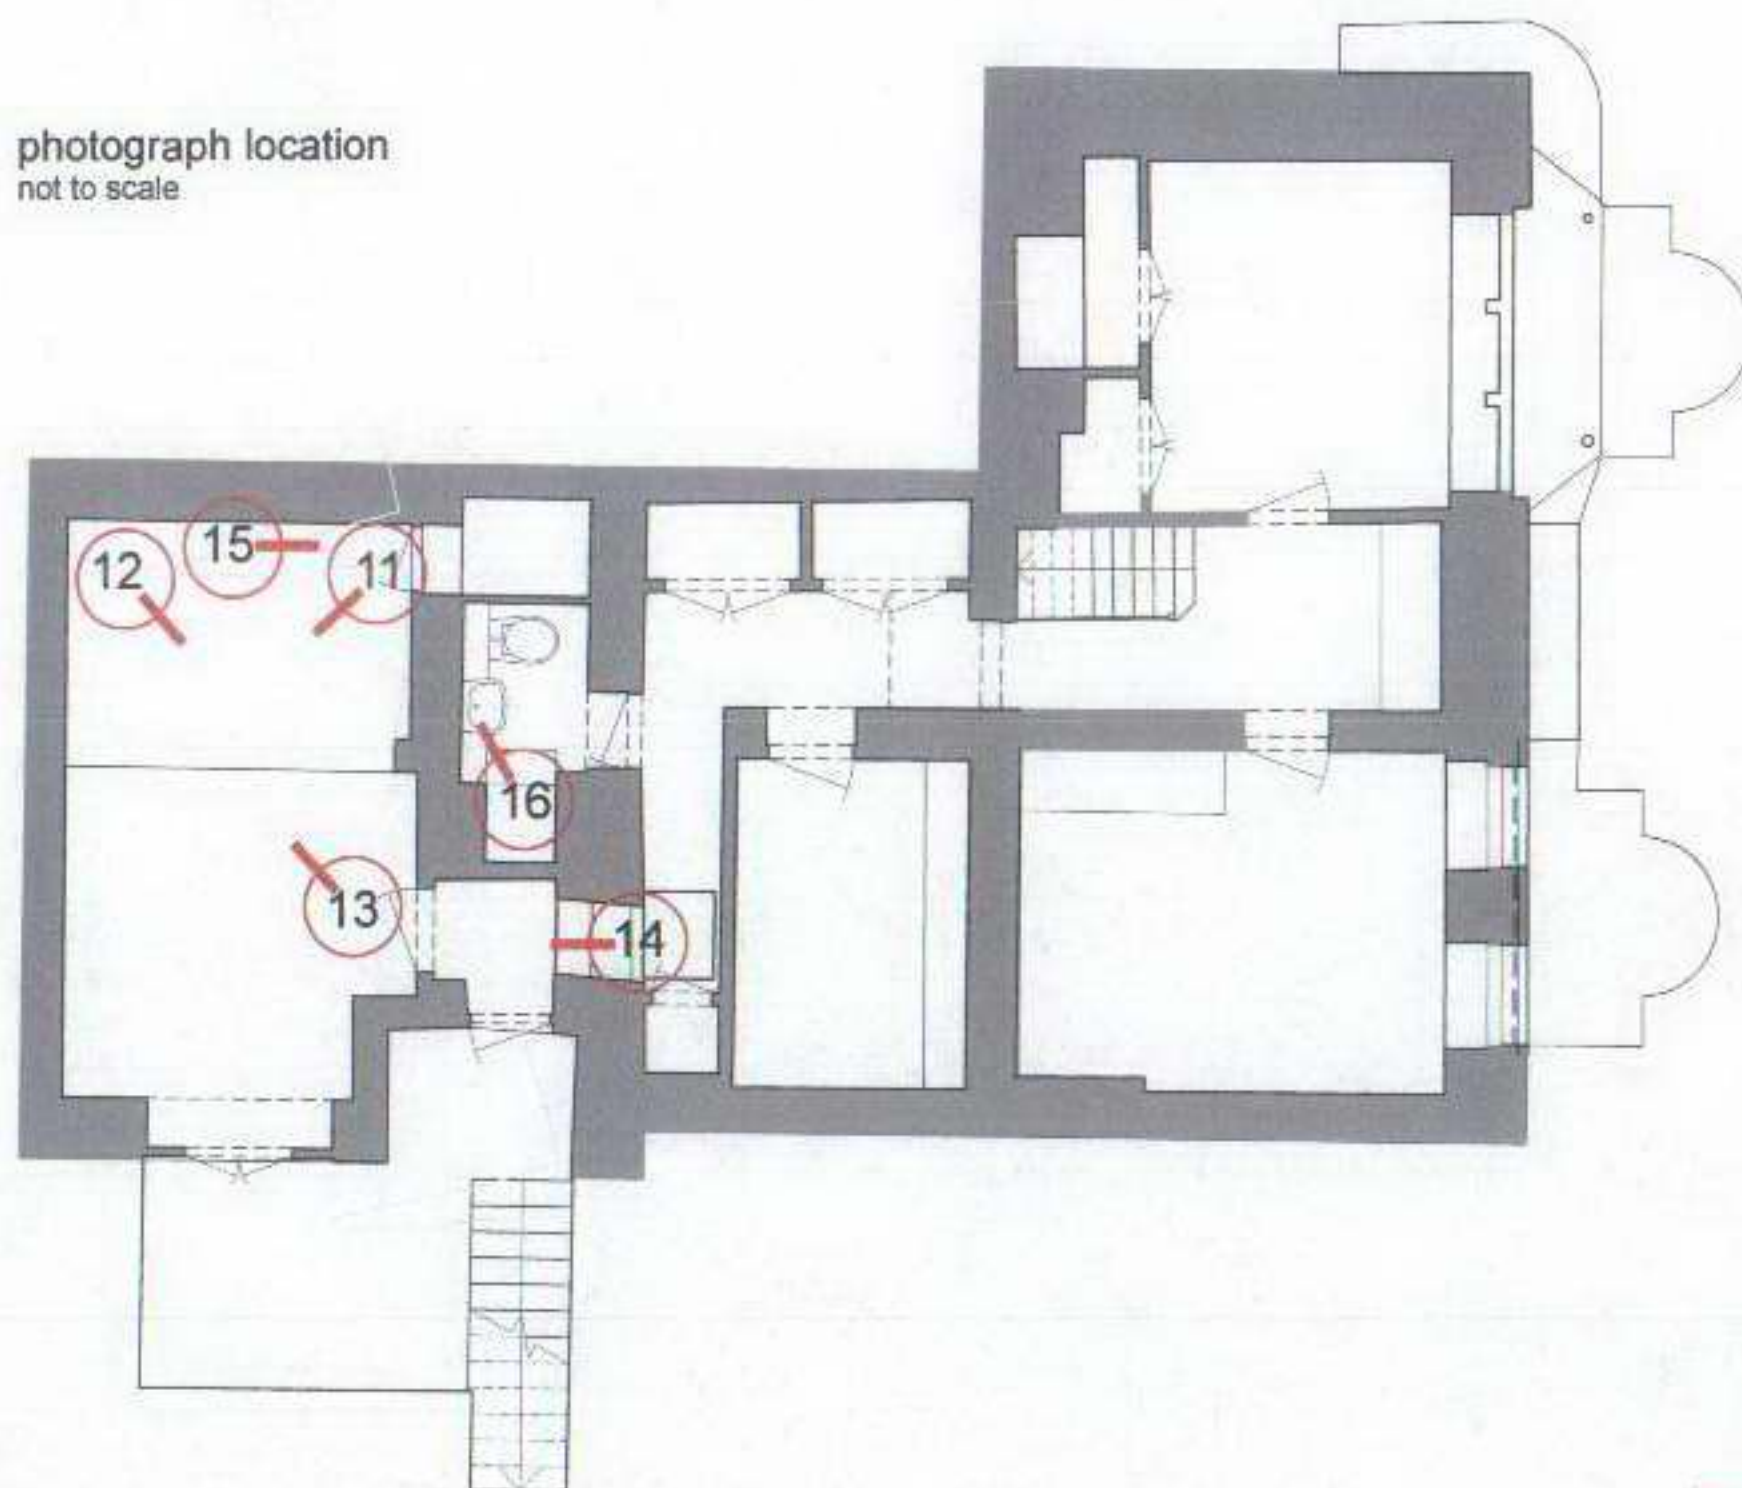

**general notes**

THIS DRAWING IS COPYRIGHT OF STUDIO MARK RUTHVEN. THIS DRAWING MUST BE READ IN CONJUNCTION WITH THE DESIGNER'S RISK ASSESSMENT, SPECIFICATION AND ALL OTHER RELEVANT DOCUMENTATION AND DRAWINGS. STUDIO MARK RUTHVEN ACCEPTS NO LIABILITY FOR ANY EXPENSE, LOSS OR DAMAGE OF WHATSOEVER NATURE, AND HOWEVER ARISING FROM ANY VARIATION MADE TO THIS DRAWING OR IN THE EXECUTION OF THE WORK TO WHICH IT RELATES WHICH HAS NOT BEEN REFERRED TO THEN AND THEIR APPROVAL OBTAINED. DO NOT SCALE FROM THIS DRAWING OR THE COMPUTER DIGITAL DATA, ONLY FIGURED DIMENSIONS ARE TO BE USED. IF IN DOUBT ASK.

rev / notes date by checked

\* do not scale from this drawing.  
\* check all dimensions on site.

**StudioMarkRuthven**  
architecture

35 Inkerman Road  
Kensington  
London W8 3BT

T 020 7 485 0050  
F 020 7 485 0030  
E mail@studiomarkruthven.co.uk

project name

**Mount Vernon  
House**

drawing title

**Existing interior  
photographs**


scale not to scale date 15.01.08

drawn by checked

project ref. drawing no. revision

**MVH MVH-PH03**

photograph location  
not to scale

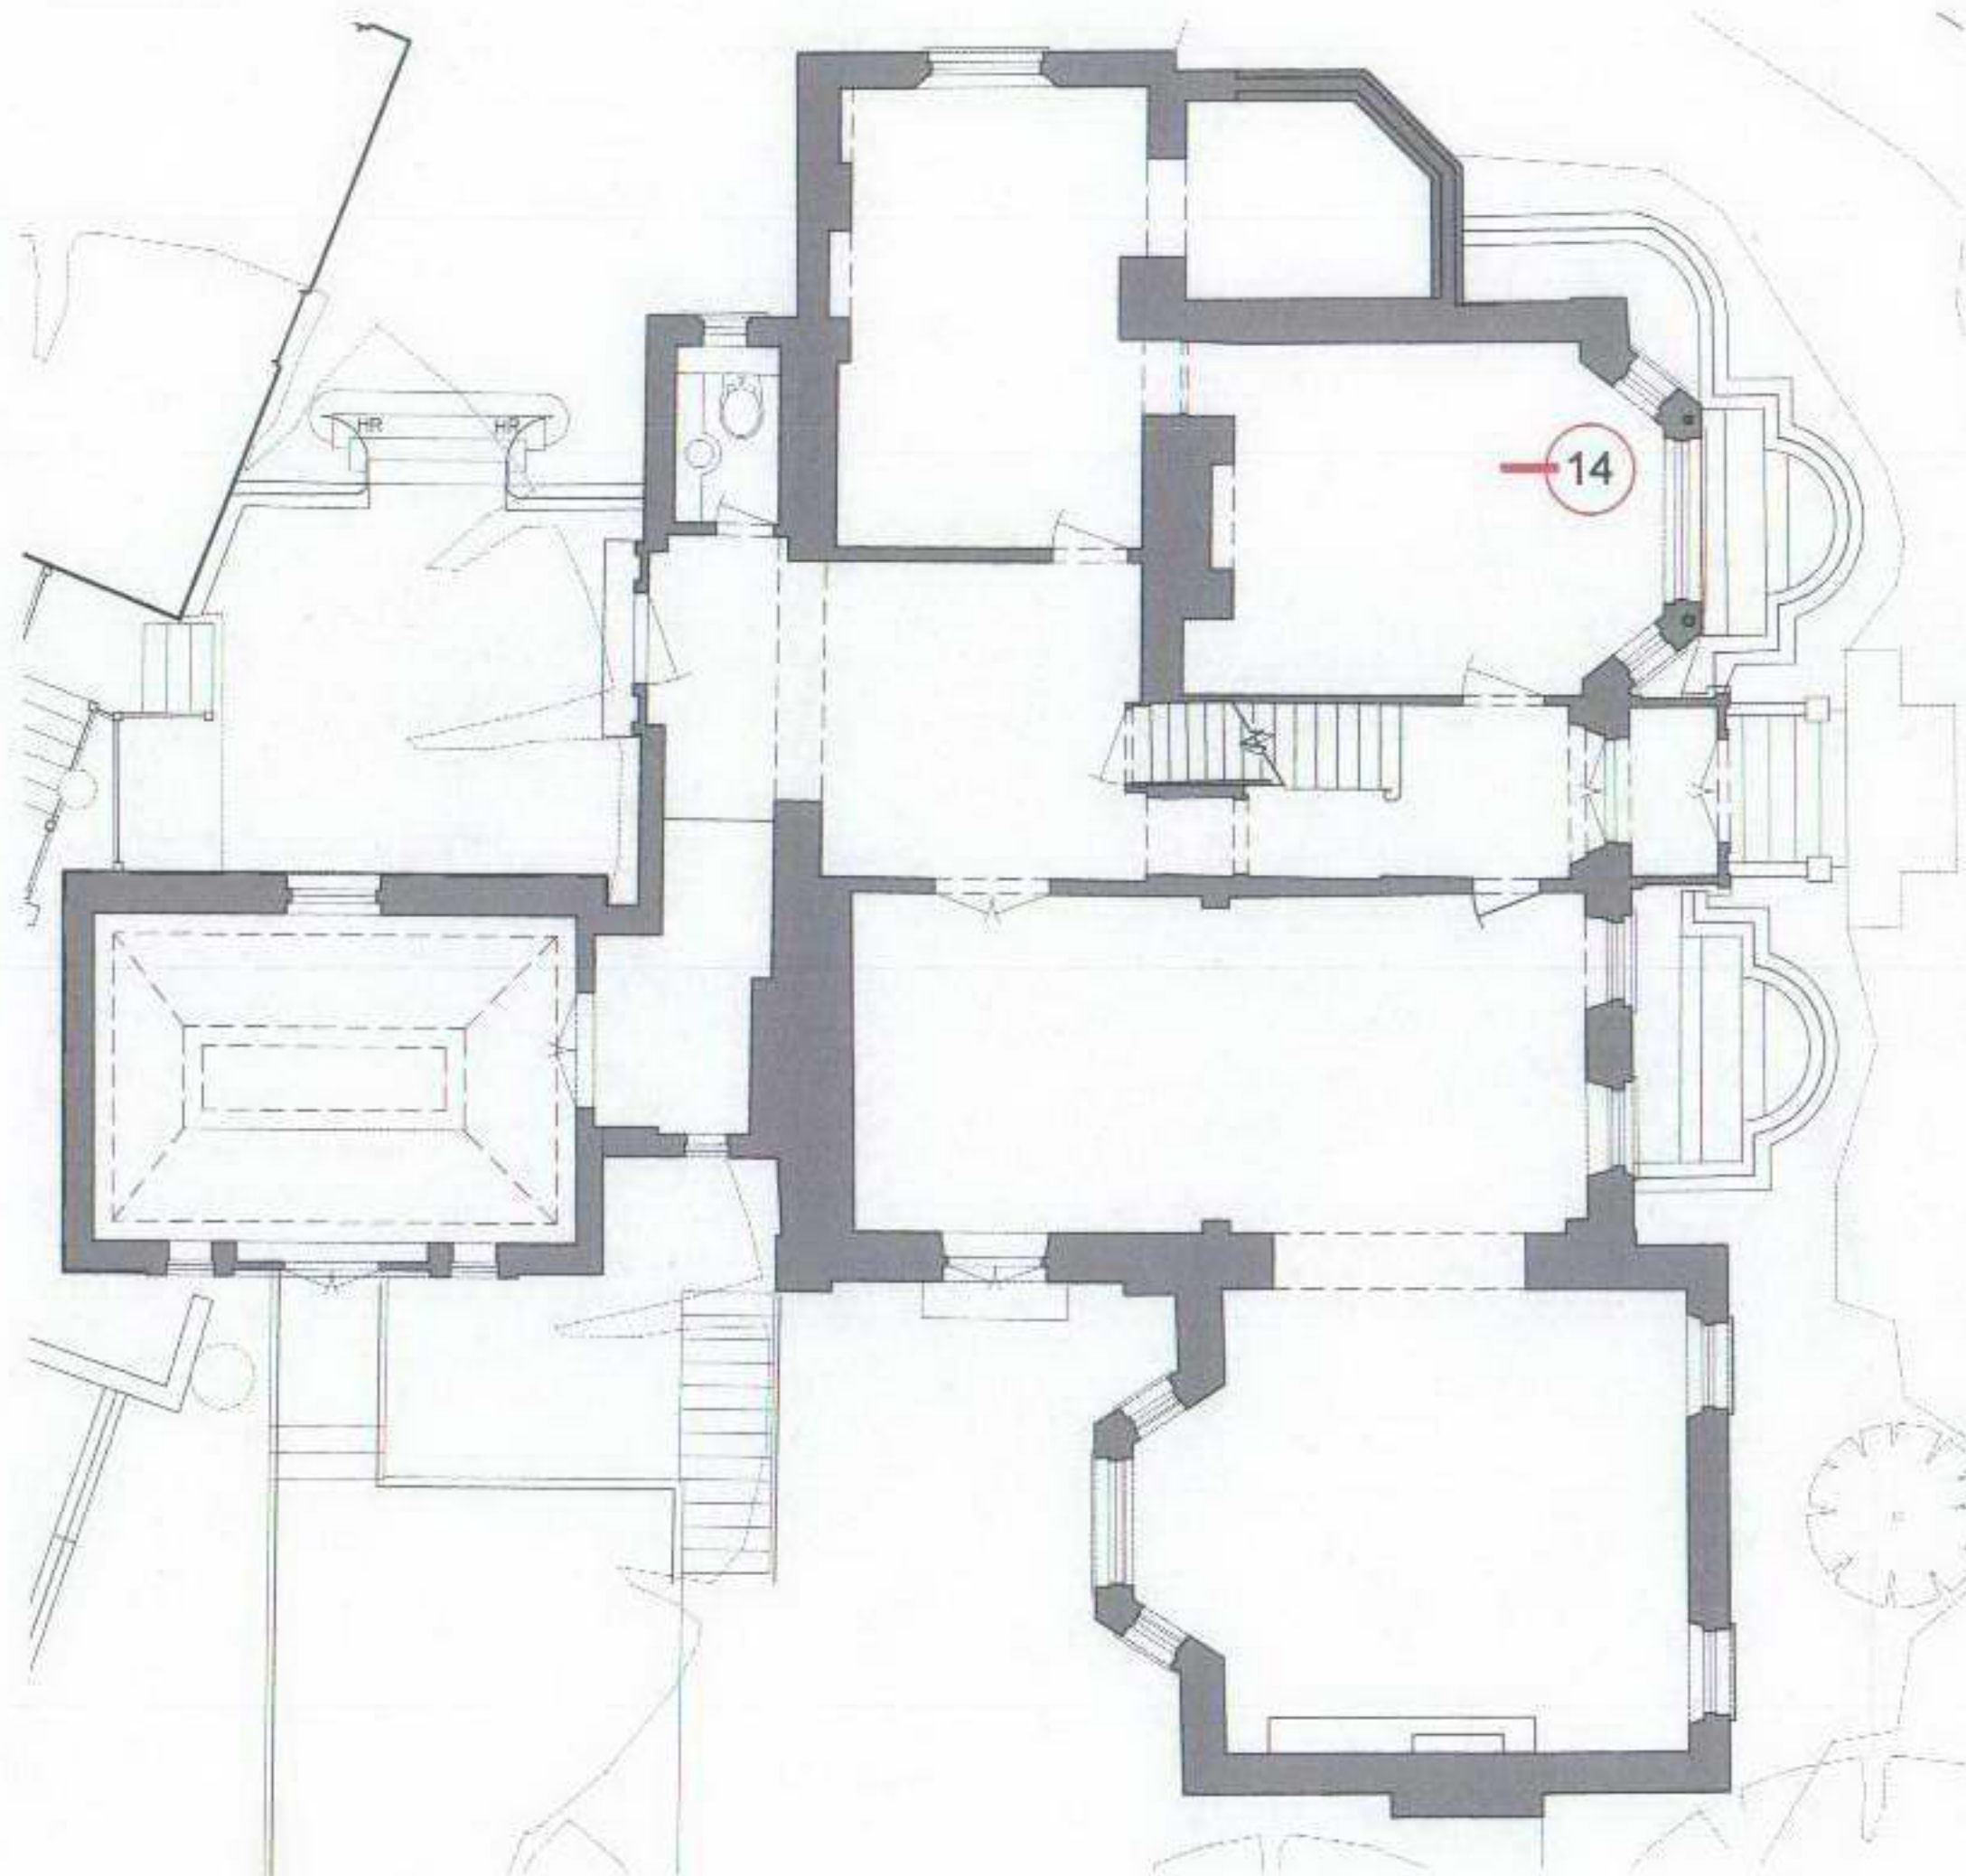

14



#### general notes

THIS DRAWING IS COPYRIGHT OF STUDIO MARK RUTHVEN. THIS DRAWING MUST BE READ IN CONJUNCTION WITH THE DESIGNER'S RISK ASSESSMENT, SPECIFICATION AND ALL OTHER RELEVANT DOCUMENTATION AND DRAWINGS. STUDIO MARK RUTHVEN ACCEPTS NO LIABILITY FOR ANY EXPENSE, LOSS OR DAMAGE OF WHATSOEVER NATURE AND HOWEVER ARISING FROM ANY VARIATION MADE TO THIS DRAWING OR IN THE EXECUTION OF THE WORK TO WHICH IT RELATES WHICH HAS NOT BEEN REFERRED TO THEM AND THEIR APPROVAL OBTAINED. DO NOT SCALE FROM THIS DRAWING OR THE COMPUTER DIGITAL DATA. ONLY FIGURED DIMENSIONS ARE TO BE USED. IF IN DOUBT ASK.

rev / notes date by checked

\* do not scale from this drawing.  
\* check all dimensions on site.

**StudioMarkRuthven**  
architecture

35 Inkerman Road T 020 7 485 0050  
Kensington Town F 020 7 485 0030  
London NW5 3BT E mail@studioruthven.co.uk

project name

**Mount Vernon  
House**

drawing title

**Existing interior  
photographs**

scale not to scale date 15.01.08

drawn by checked

|              |             |          |
|--------------|-------------|----------|
| project ref. | drawing no. | revision |
| MVH          | MVH-PH04    |          |