



Rev. A 21.09.07 notes added in response to
a letter dated 21st September

SECTION A - A
AS EXISTING


DRAWING NO 372/3 A

Yiannis Pareas Chartered Architects
82 Mill Lane
London NW6 1NL
Tel 020 7431 5022 fax 020 7435 6571

12 HILLFIELD ROAD
LONDON NW6 1PZ

SCALE 1:100

FRONT

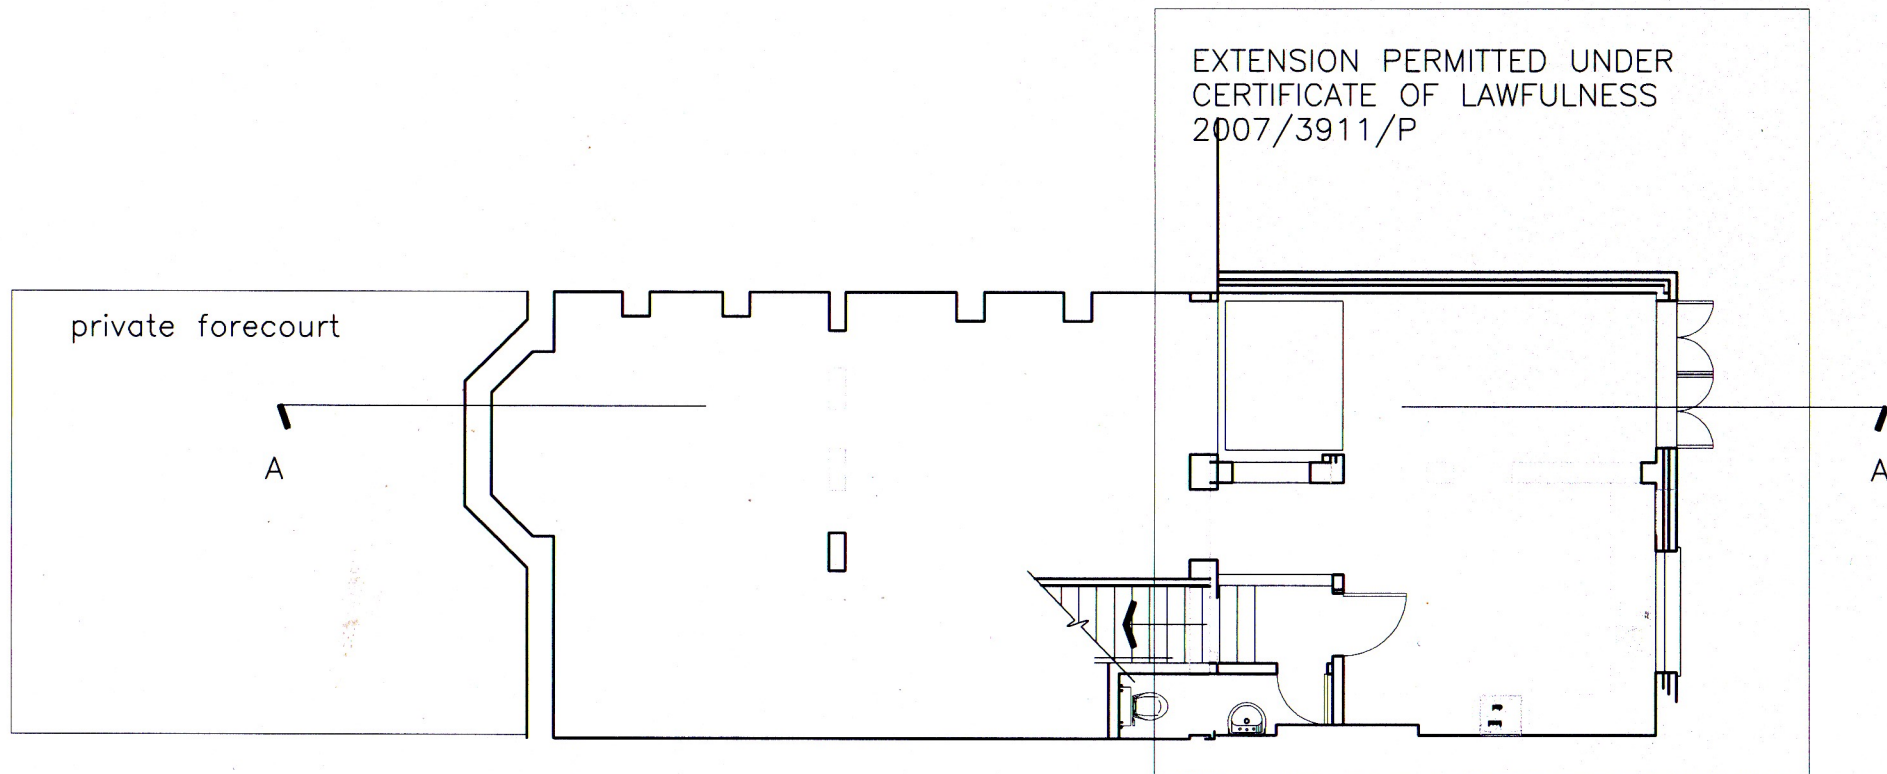

Rev. A 21.09.07 notes added in response to
a letter dated 21st September

BASEMENT FLOOR PLAN
AS EXISTING


DRAWING NO 372/1 A

Yiannis Pareas Chartered Architects
82 Mill Lane
London NW6 1NL
Tel 020 7431 5022 fax 020 7435 6571

12 HILLFIELD ROAD
LONDON NW6 1PZ

SCALE 1:100

FRONT

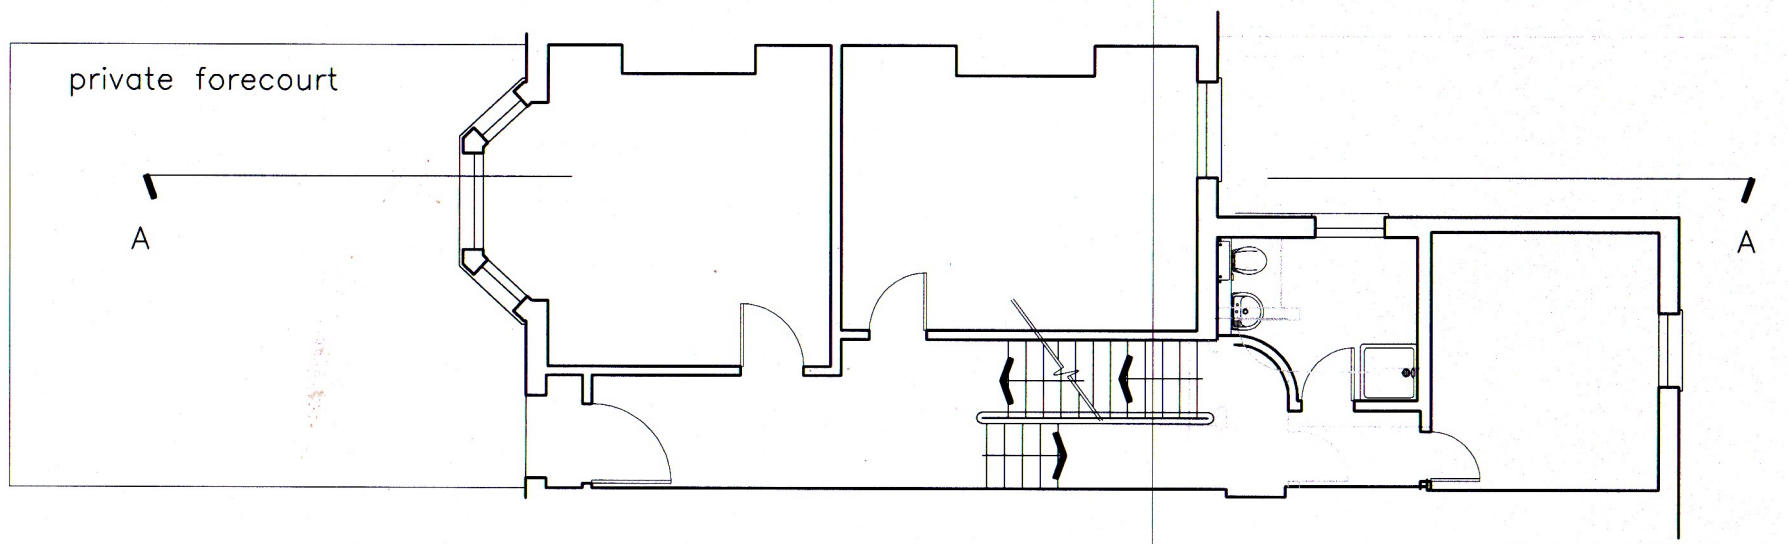

Yiannis Pareas Chartered Architects
82 Mill Lane
London NW6 1NL
Tel 020 7431 5022 fax 020 7435 6571

12 HILLFIELD ROAD
LONDON NW6 1PZ

SCALE 1:100

Rev. A 21.09.07 notes added in response to
a letter dated 21st September

GROUND FLOOR PLAN
AS EXISTING

DRAWING NO 372/2 A