


FRONT

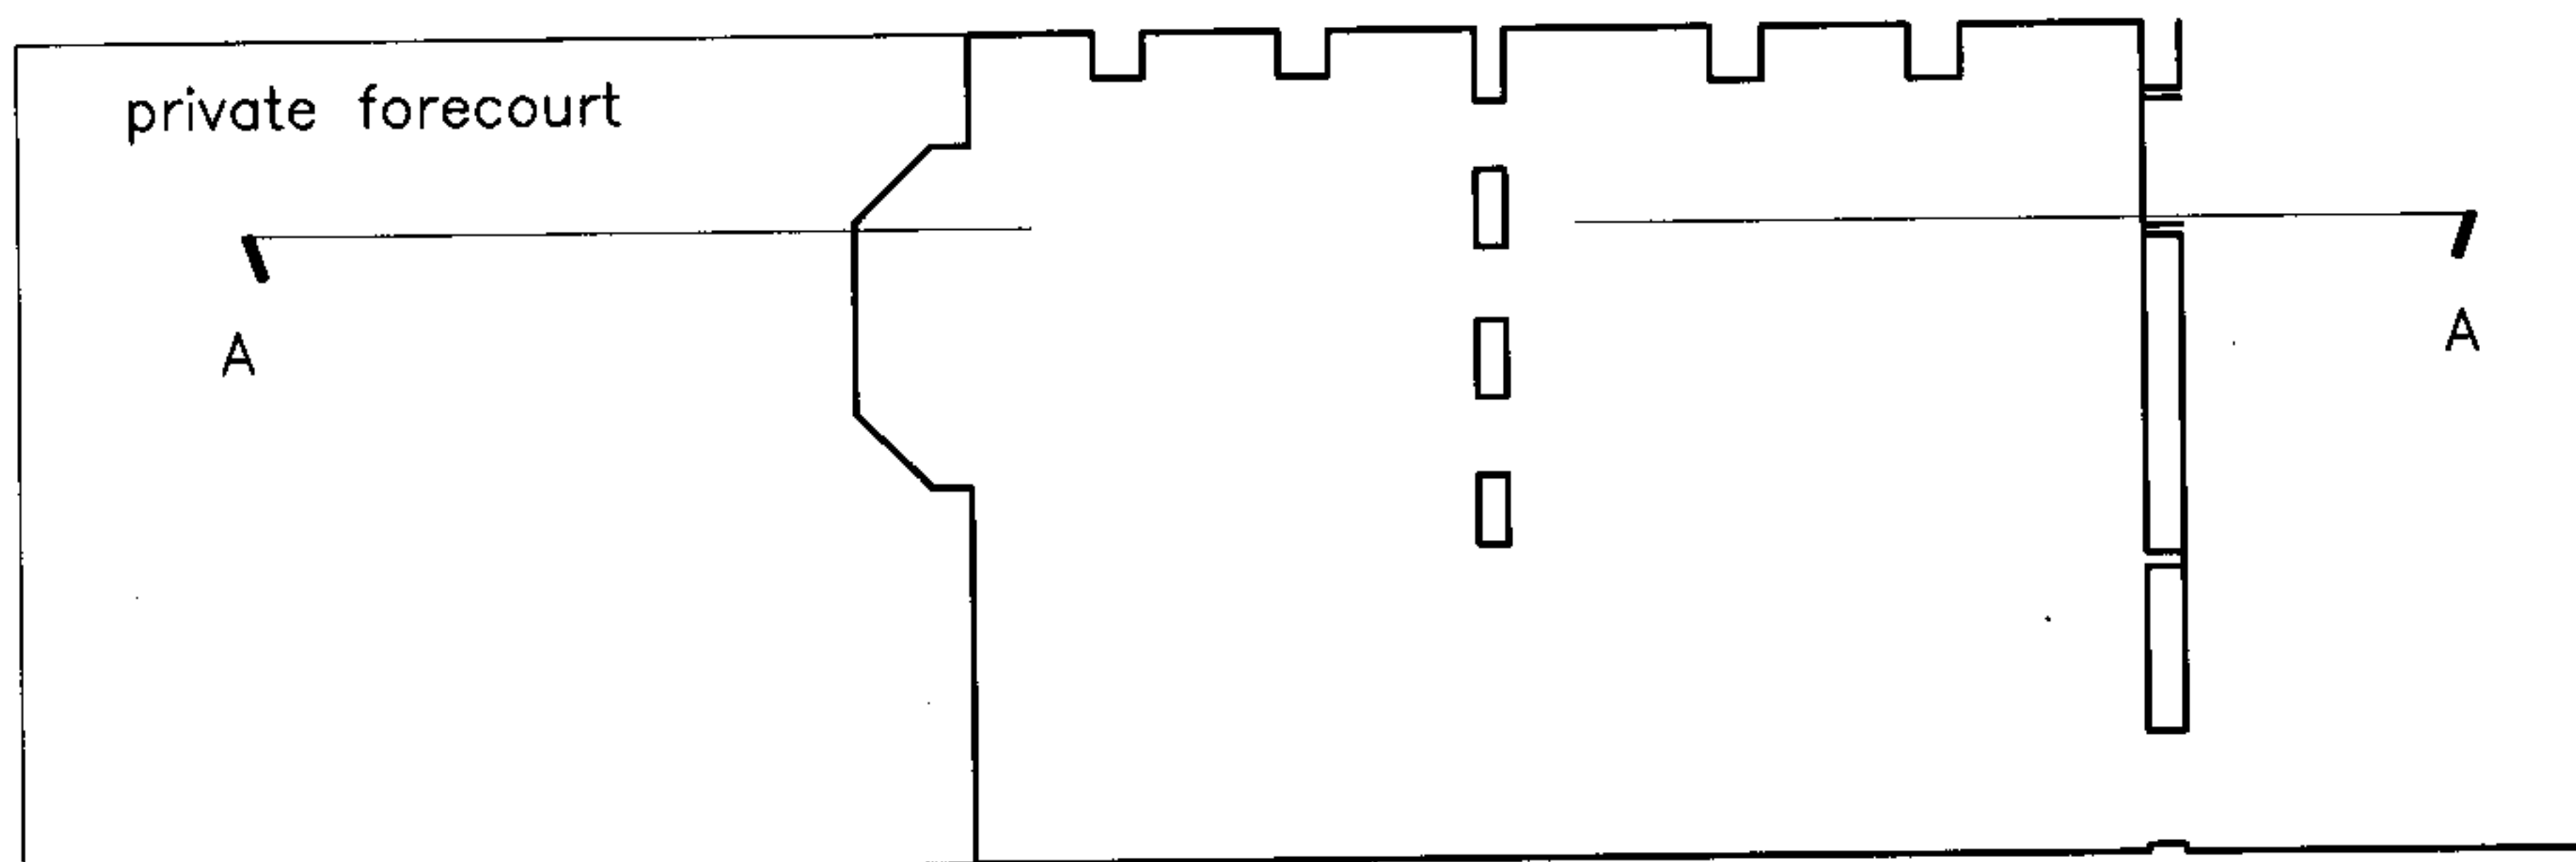

RECEIVED
24 JAN 2008

Yiannis Pareas Chartered Architects
82 Mill Lane
London NW6 1NL
Tel 020 7431 5022

fax 020 7435 6571


12 HILLFIELD ROAD
LONDON NW6 1PZ

SCALE 1:100

BASEMENT FLOOR PLAN
AS EXISTING

DRAWING NO 372/1

FRONT

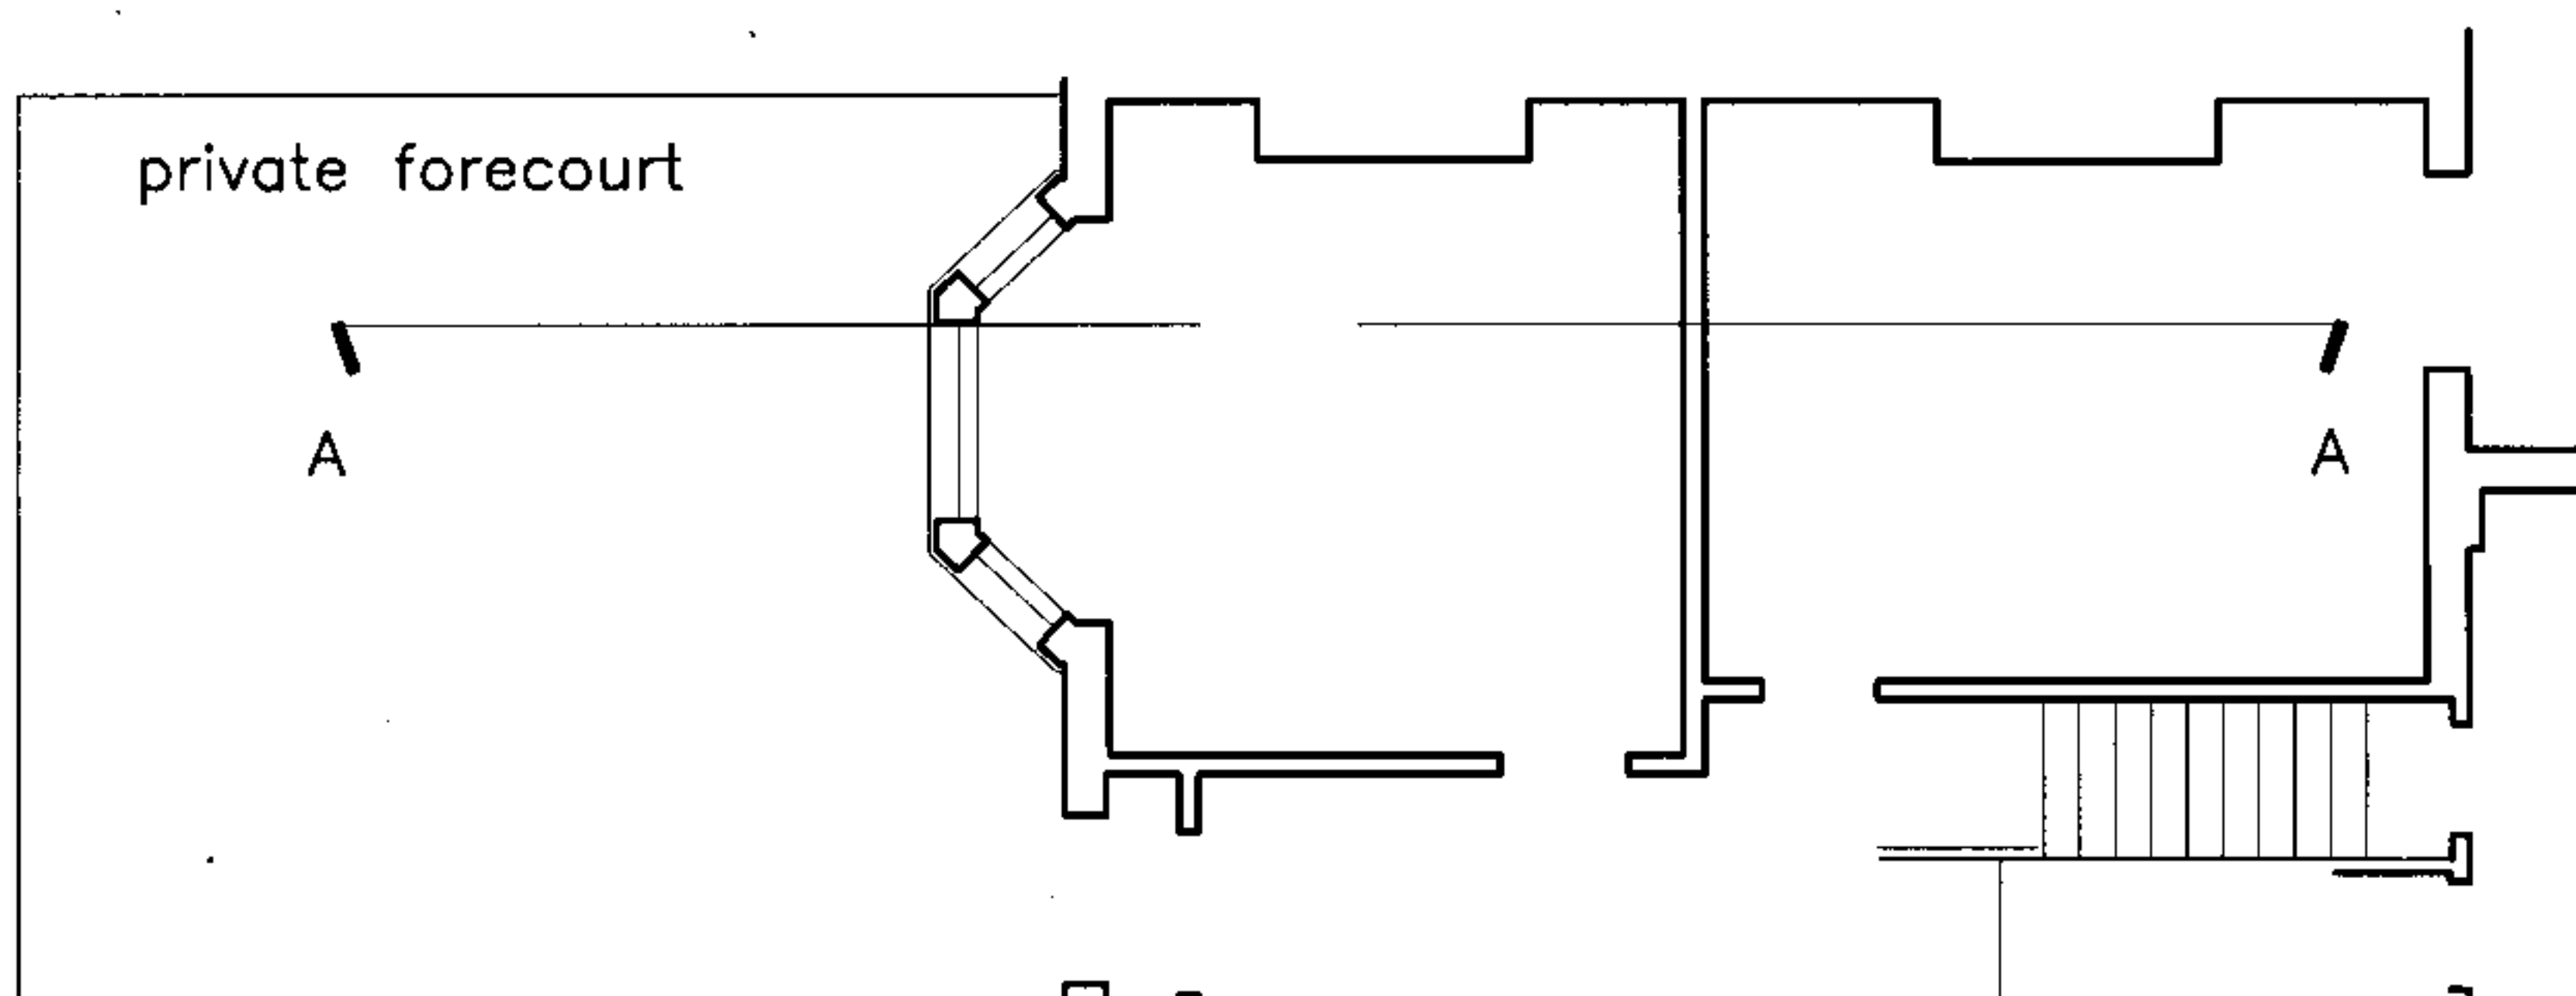

RECEIVED
24 JAN 2008

Yiannis Pareas Chartered Architects
82 Mill Lane
London NW6 1NL
Tel 020 7431 5022


fax 020 7435 6571

12 HILLFIELD ROAD
LONDON NW6 1PZ

SCALE 1:100

GROUND FLOOR PLAN
AS EXISTING

DRAWING NO 372/2

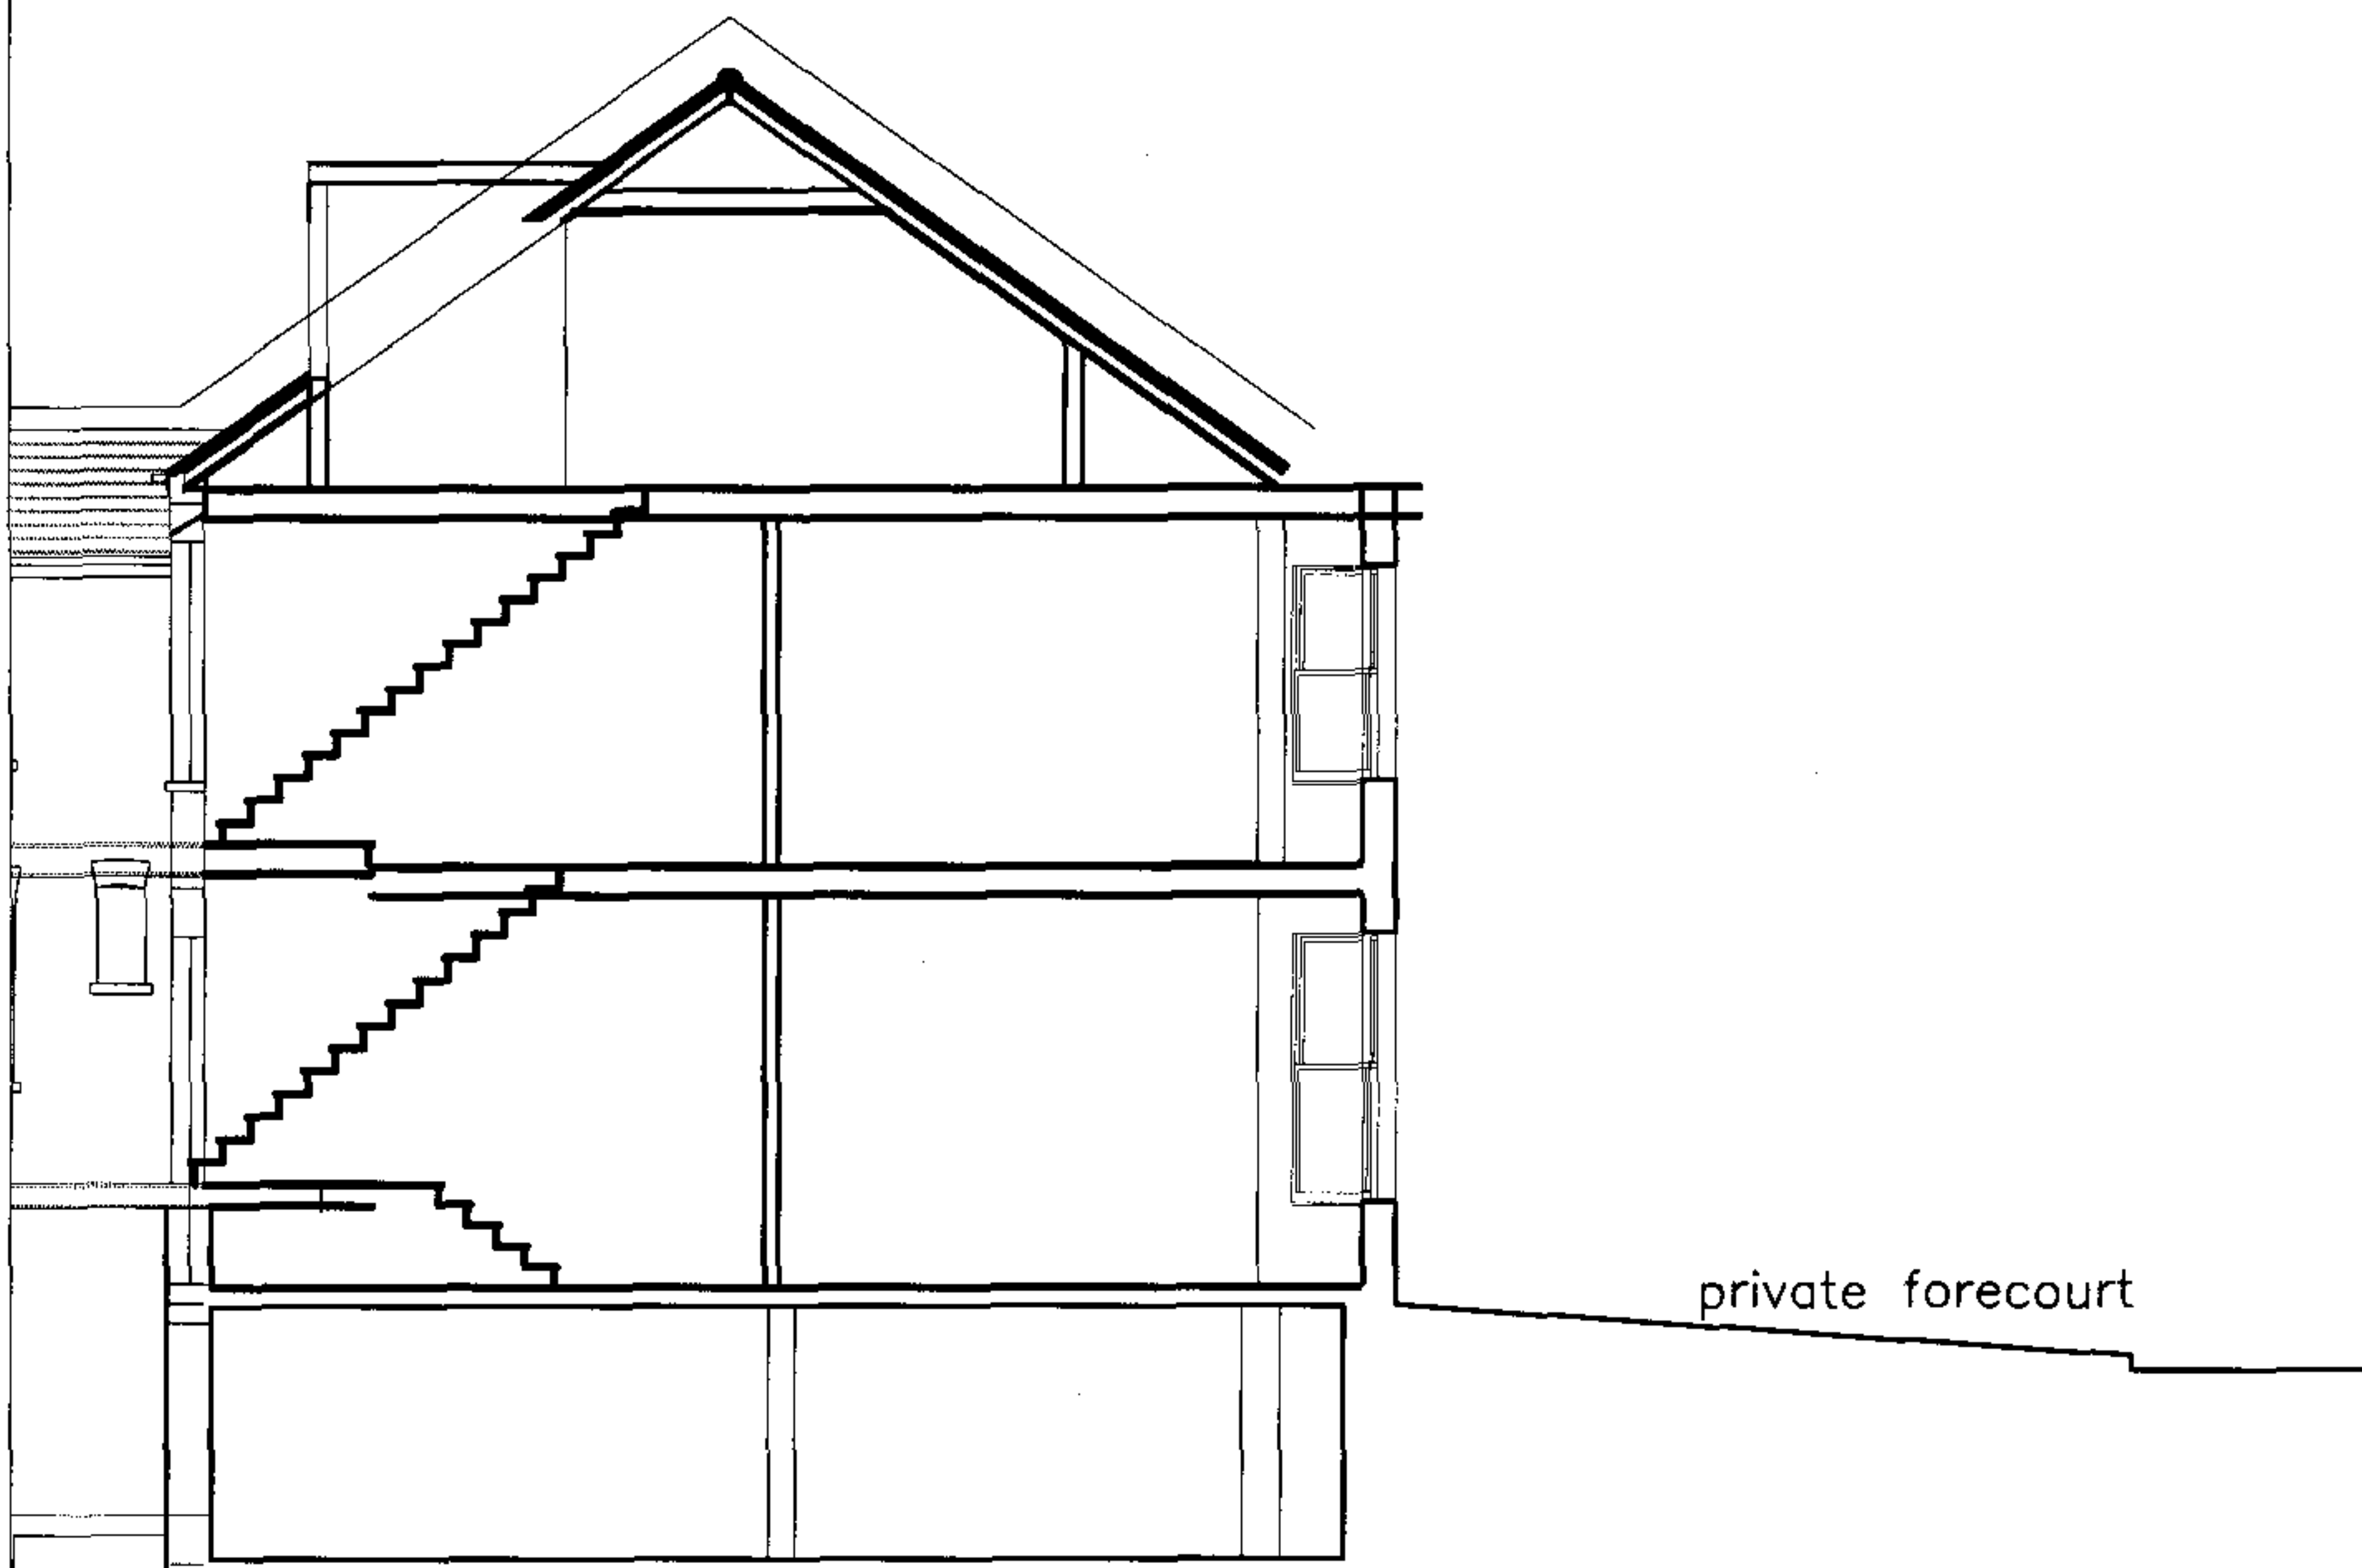

RECEIVED
24 JAN 2008


Yiannis Pareas Chartered Architects
82 Mill Lane
London NW6 1NL
Tel 020 7431 5022 fax 020 7435 6571

12 HILLFIELD ROAD
LONDON NW6 1PZ

SCALE 1:100

SECTION A - A
AS EXISTING

DRAWING NO 372/3

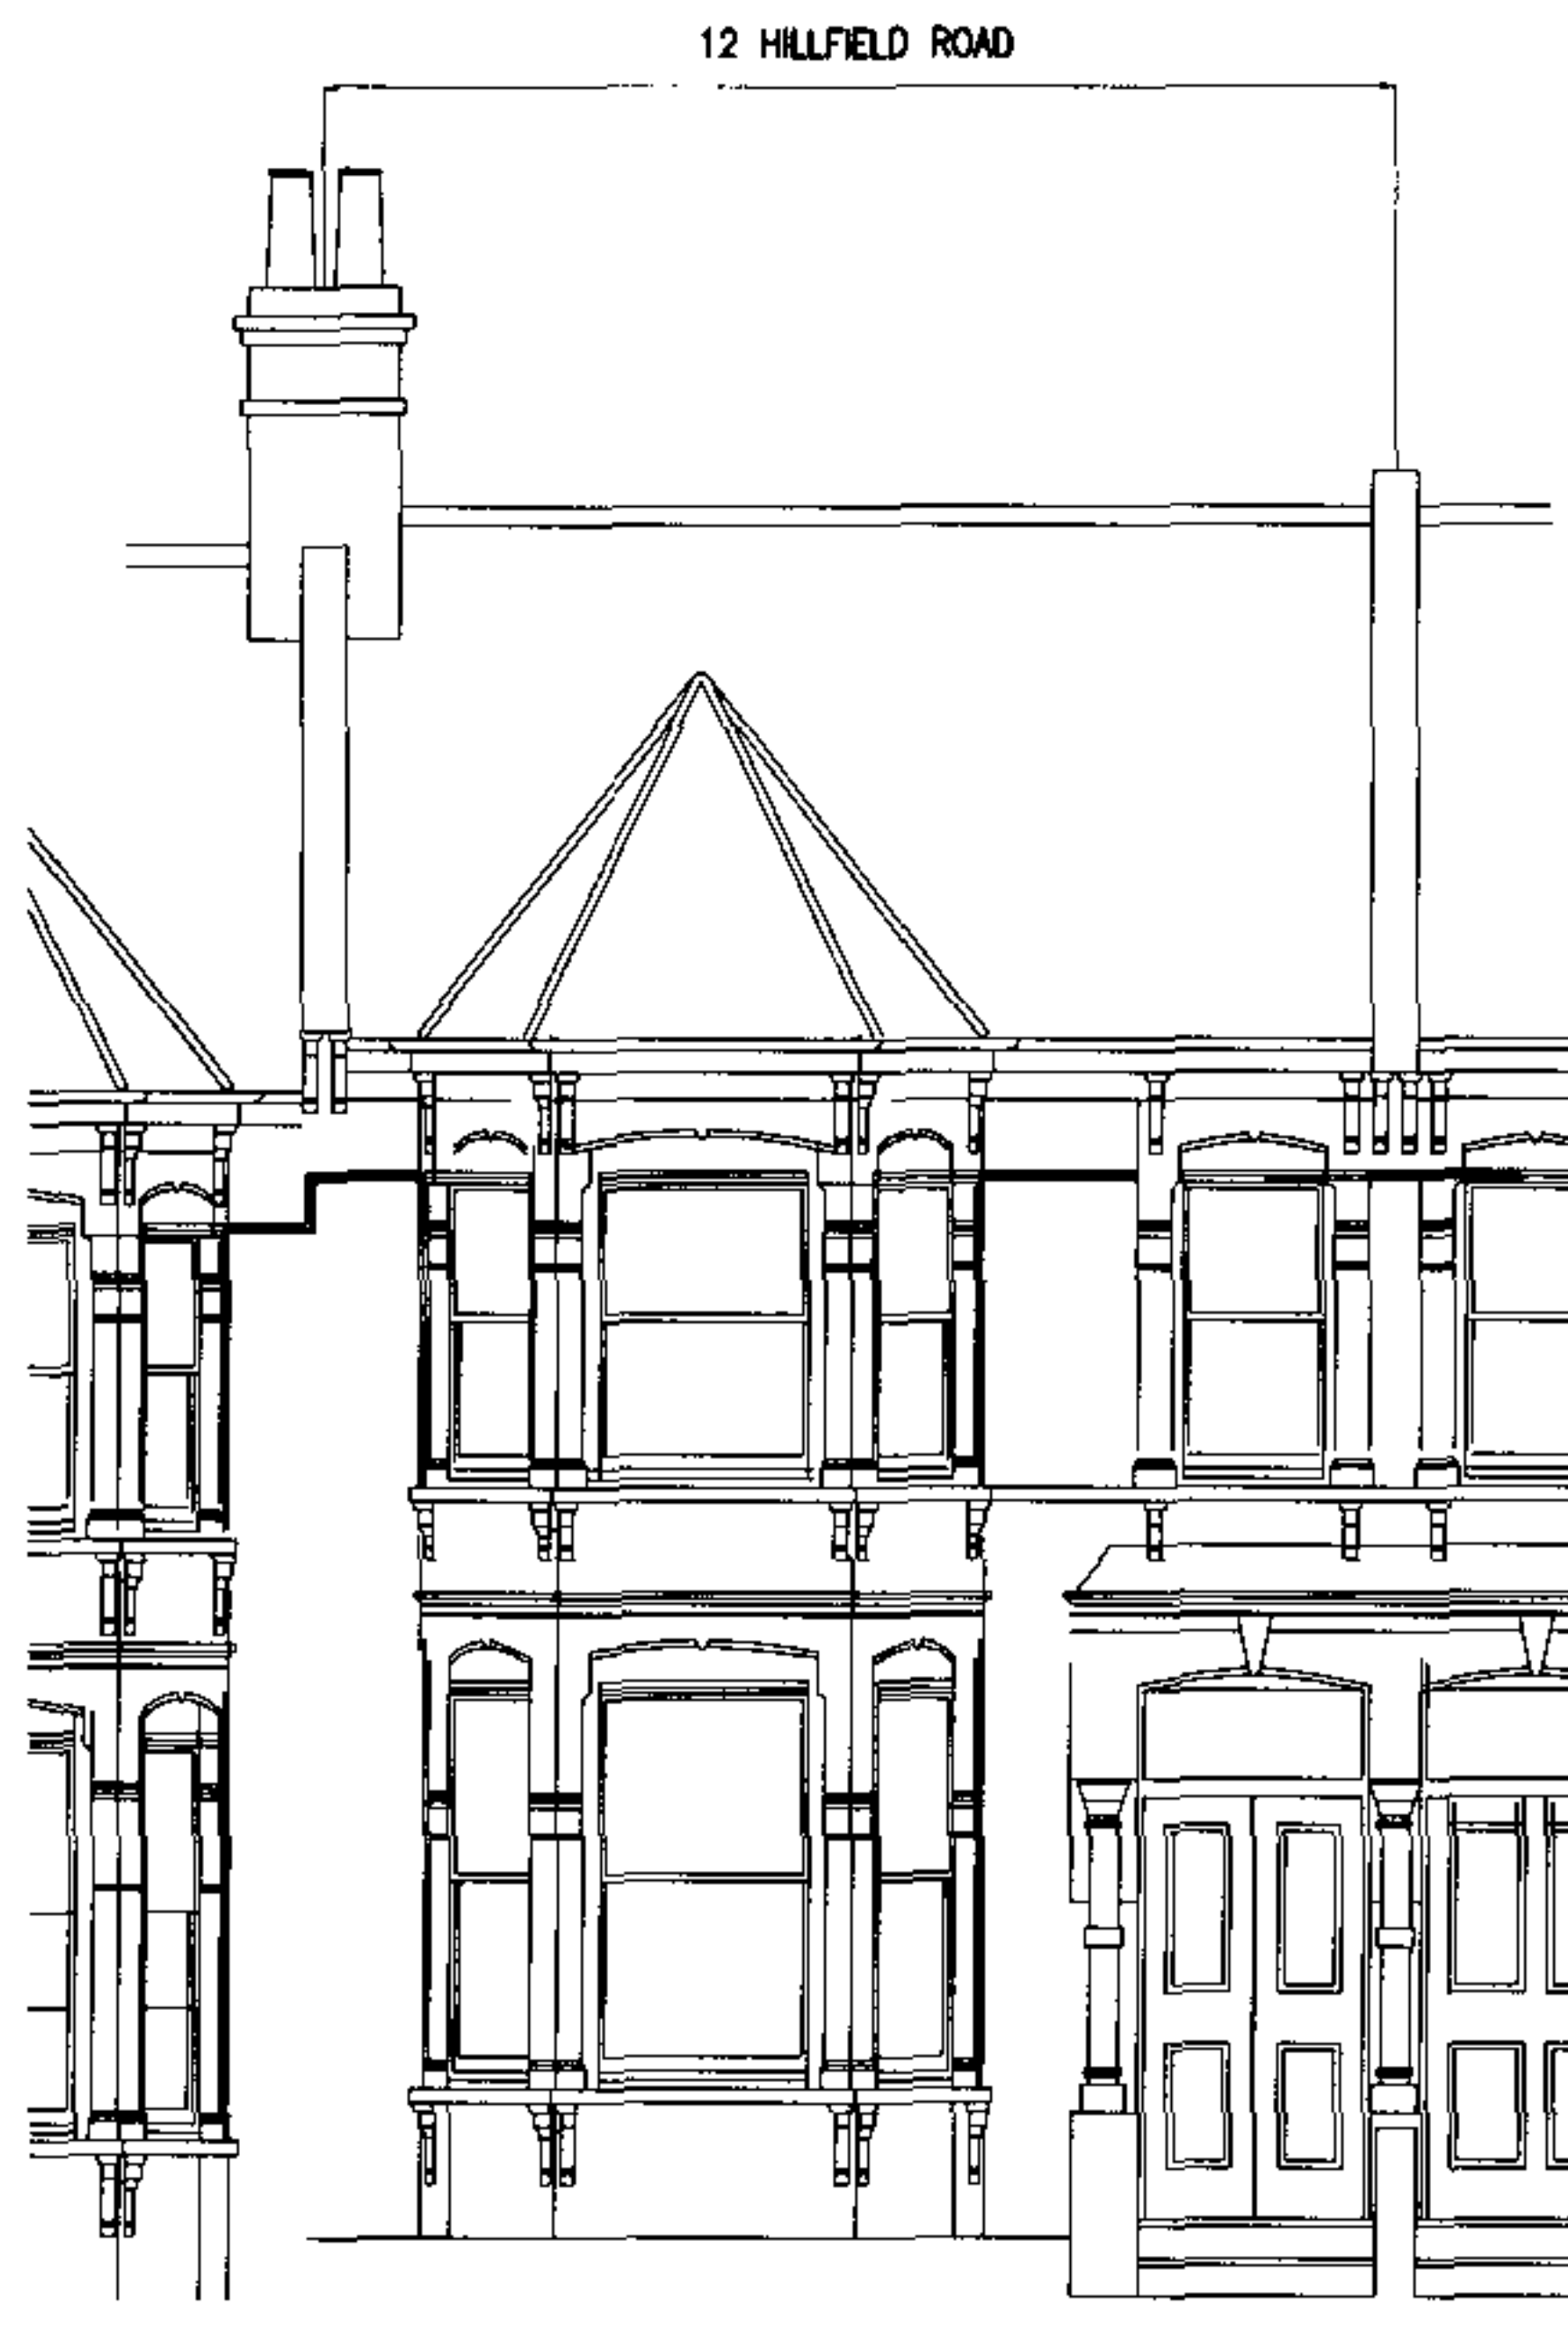

RECEIVED
24 JAN 2008

Yiannis Pareas Chartered Architects
82 Mill Lane
London NW6 1NL
Tel 020 7431 5022 fax 020 7435 6571

12 HILLFIELD ROAD
LONDON NW6 1PZ
SCALE 1:100

FRONT ELEVATION
AS EXISTING

DRAWING NO 372/4