


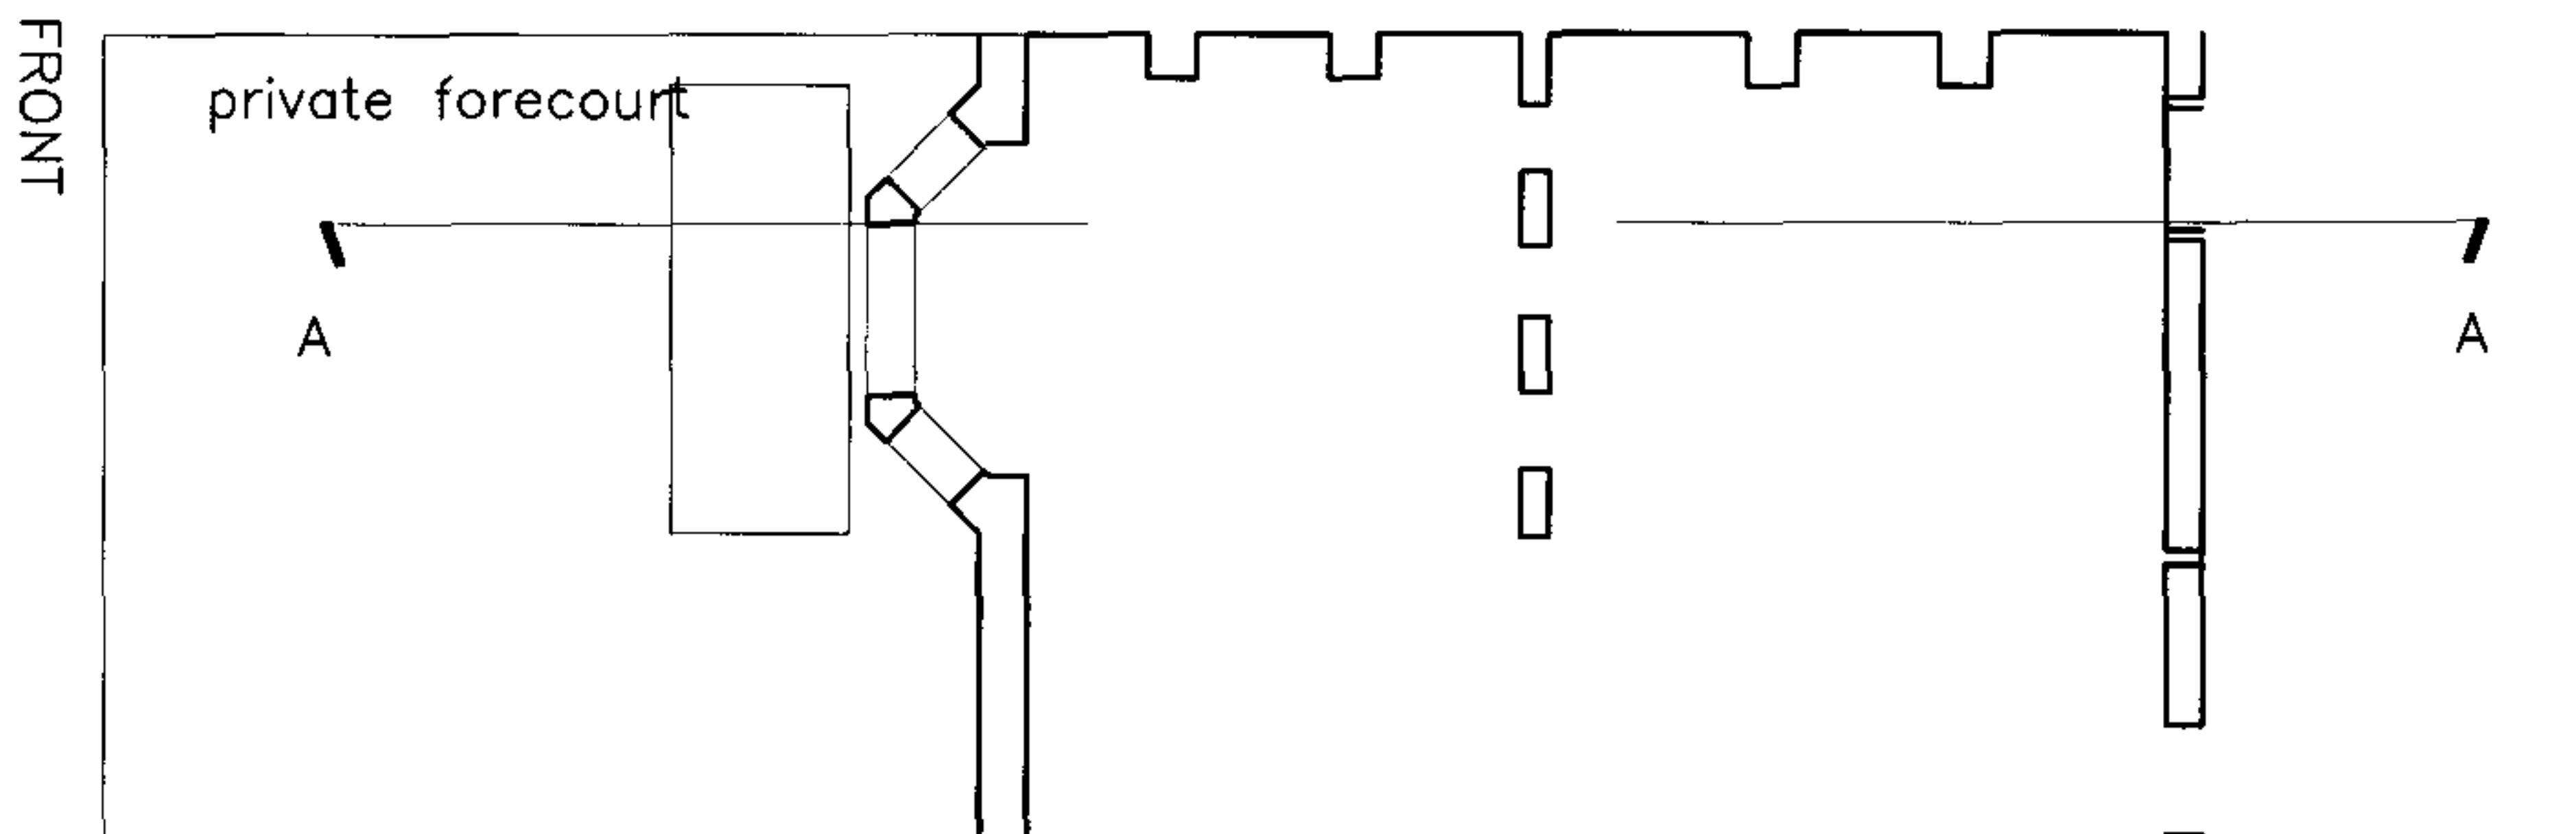

RECEIVED
24 JAN 2008

Yiannis Pareas Chartered Architects
82 Mill Lane
London NW6 1NL
Tel 020 7431 5022 fax 020 7435 6571


12 HILLFIELD ROAD
LONDON NW6 1PZ

SCALE 1:100

BASEMENT FLOOR PLAN
AS PROPOSED

DRAWING NO 372/5

FRONT

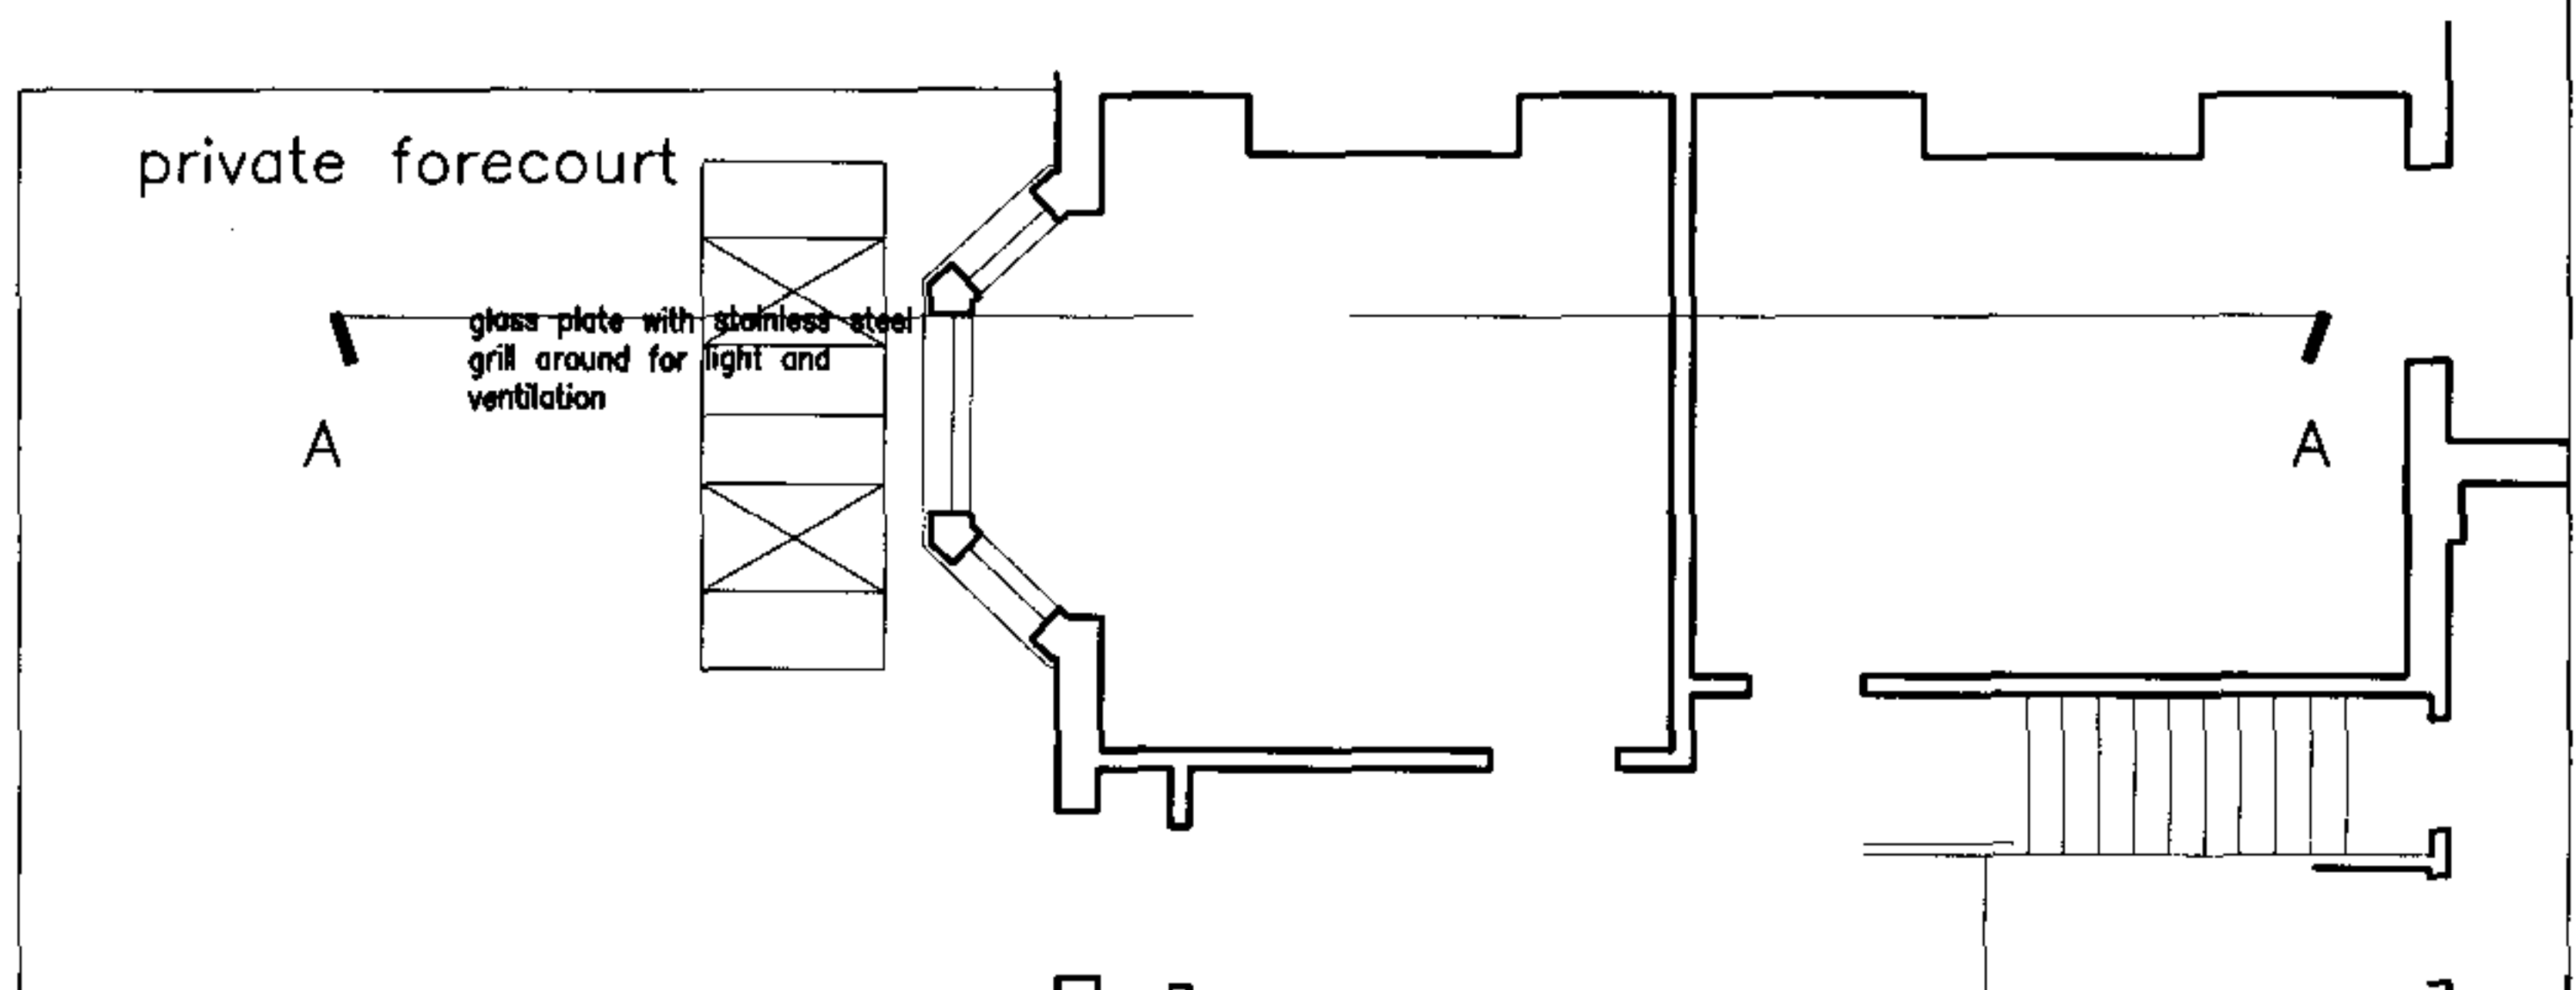

RECEIVED
24 JAN 2008


Yiannis Pareas Chartered Architects
82 Mill Lane
London NW6 1NL
Tel 020 7431 5022 fax 020 7435 6571

12 HILLFIELD ROAD
LONDON NW6 1PZ

SCALE 1:100

GROUND FLOOR PLAN
AS PROPOSED

DRAWING NO 372/6

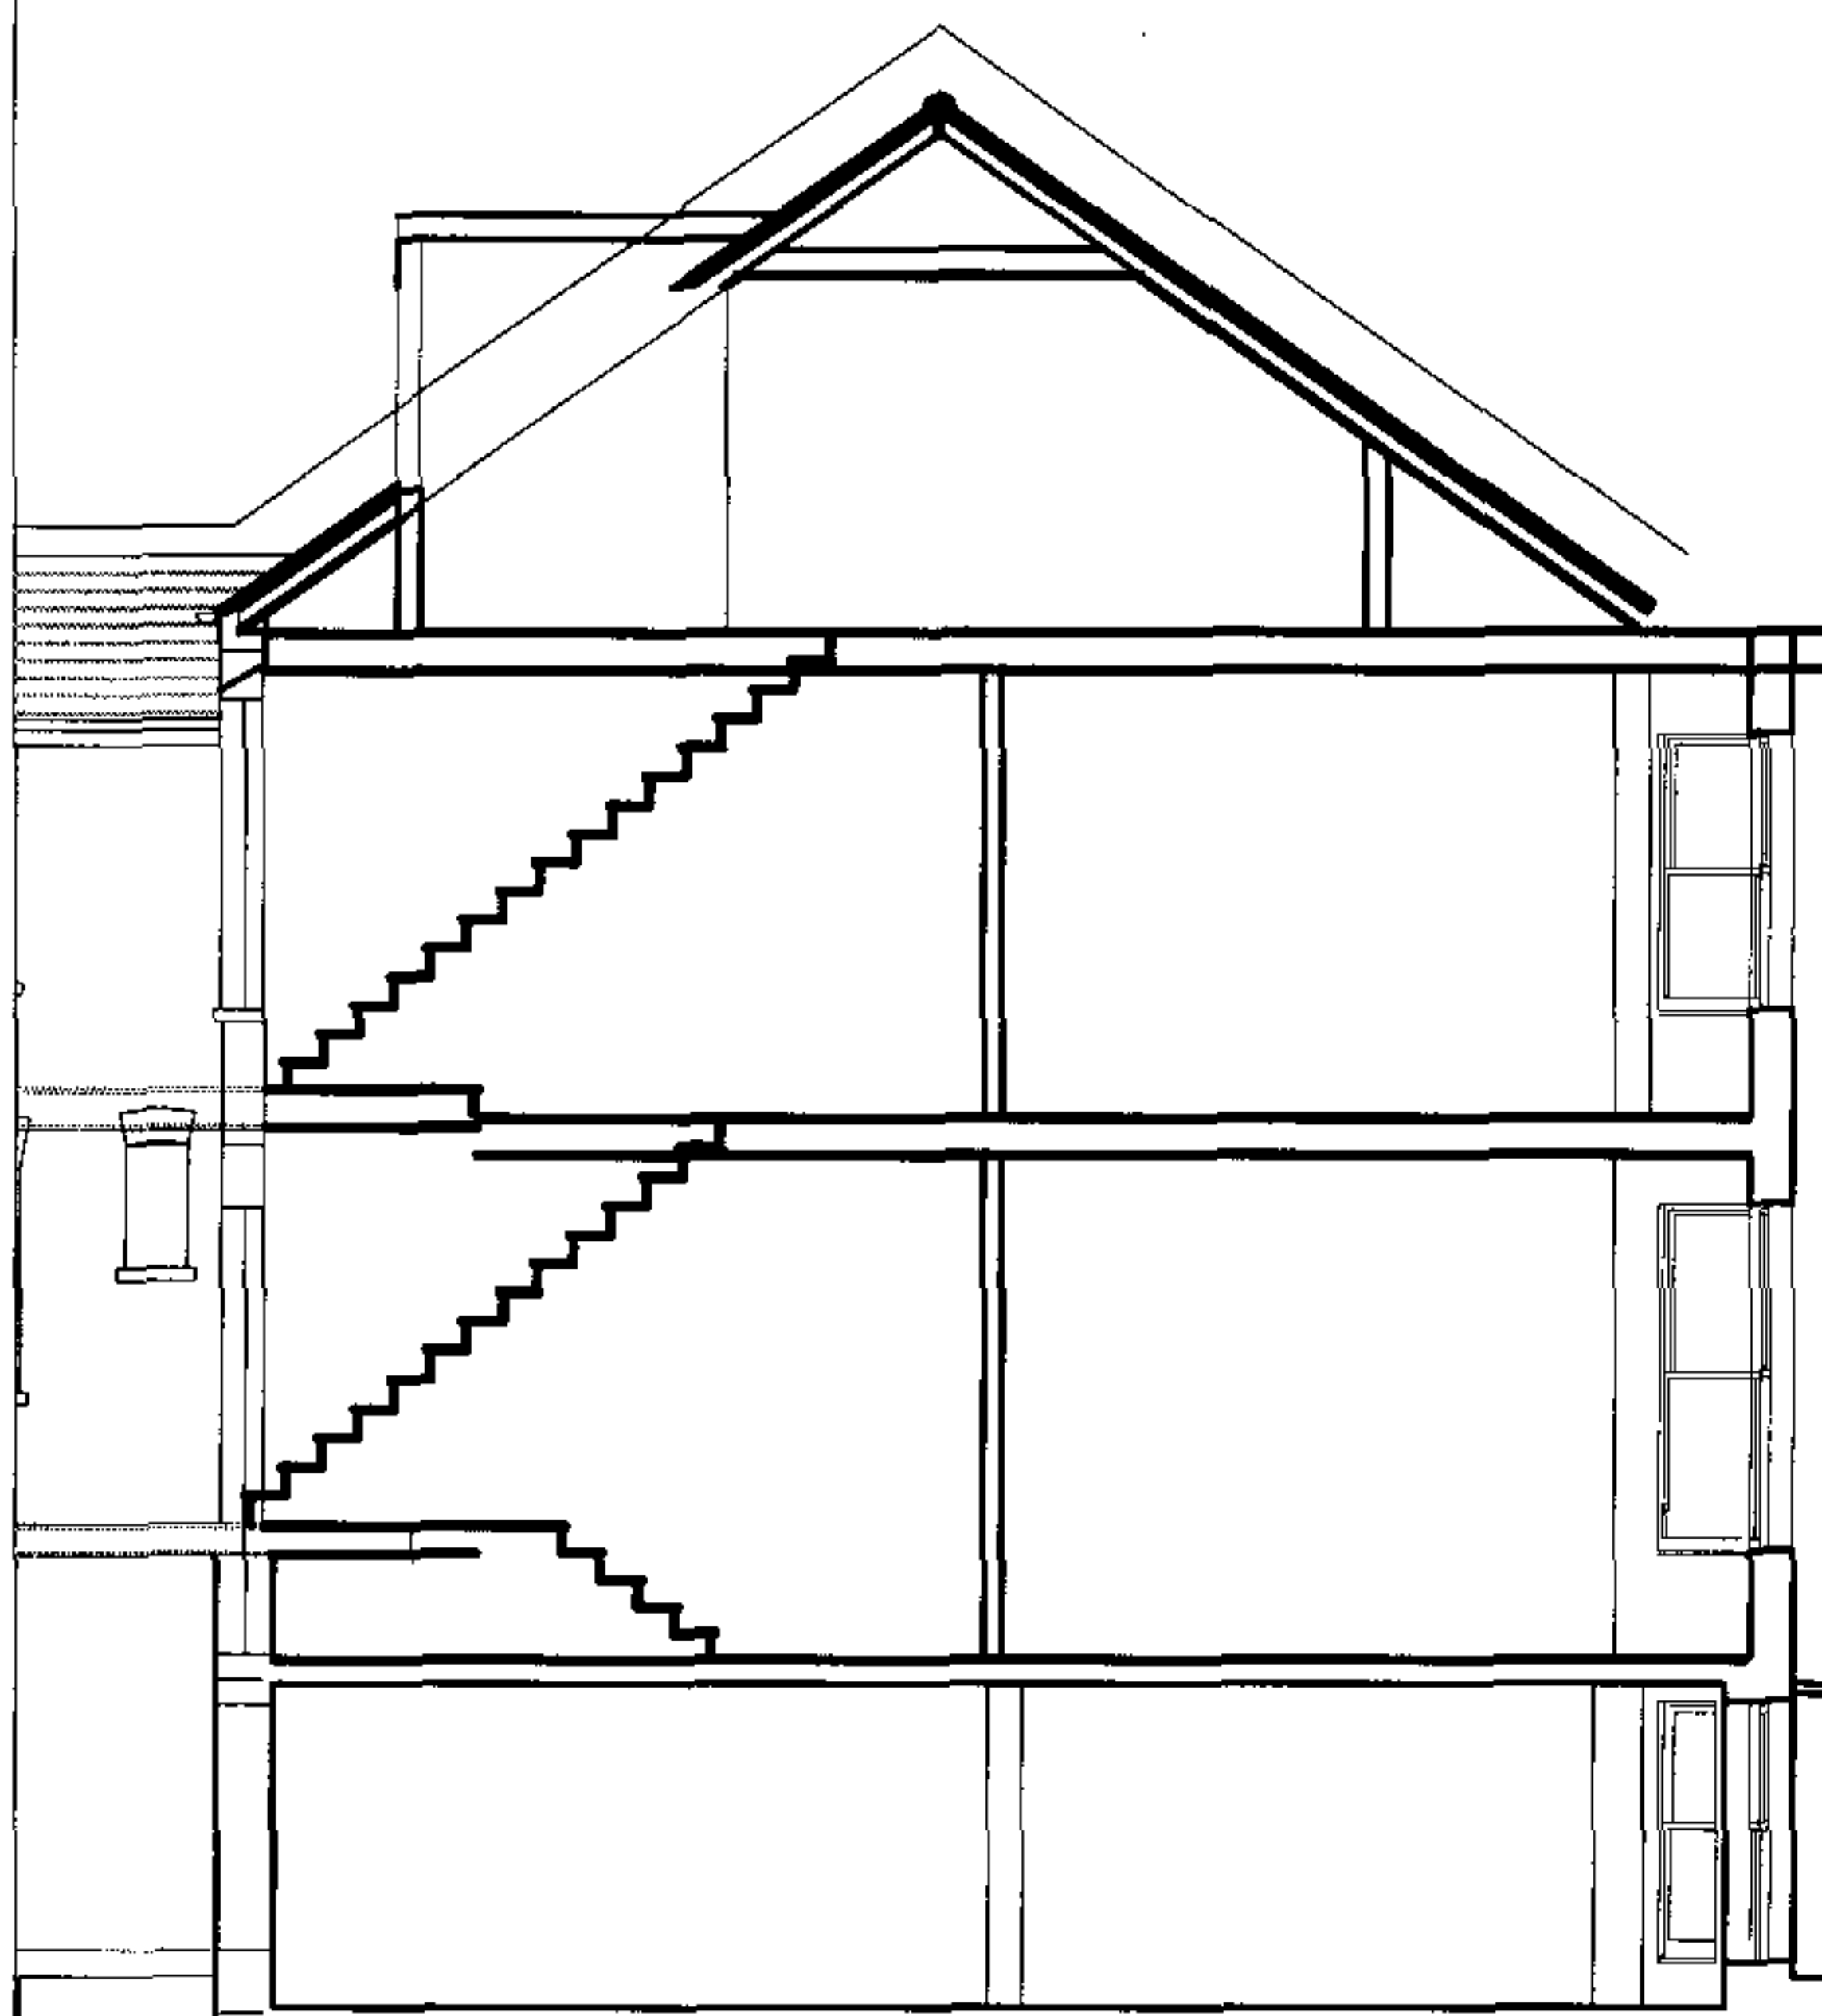

glass plate with galvanised
grill around for light and
ventilation

private forecourt

The front elevation will not
be altered as the changes are
taking place on the same
plane as the front forecourt

RECEIVED
24 JAN 2018

Yiannis Pareas Chartered Architects
82 Mill Lane
London NW6 1NL
Tel 020 7431 5022 fax 020 7435 6571

12 HILLFIELD ROAD
LONDON NW6 1PZ

SCALE 1:100

SECTION A – A
AS PROPOSED

DRAWING NO 372/7



RECEIVED
24 JAN 2008

Yiannis Pareas Chartered Architects
82 Mill Lane
London NW6 1NL
Tel 020 7431 5022

fax 020 7435 6571

12 HILLFIELD ROAD
LONDON NW6 1PZ

SCALE 1:100

FRONT ELEVATION
AS PROPOSED

DRAWING NO 372/8