




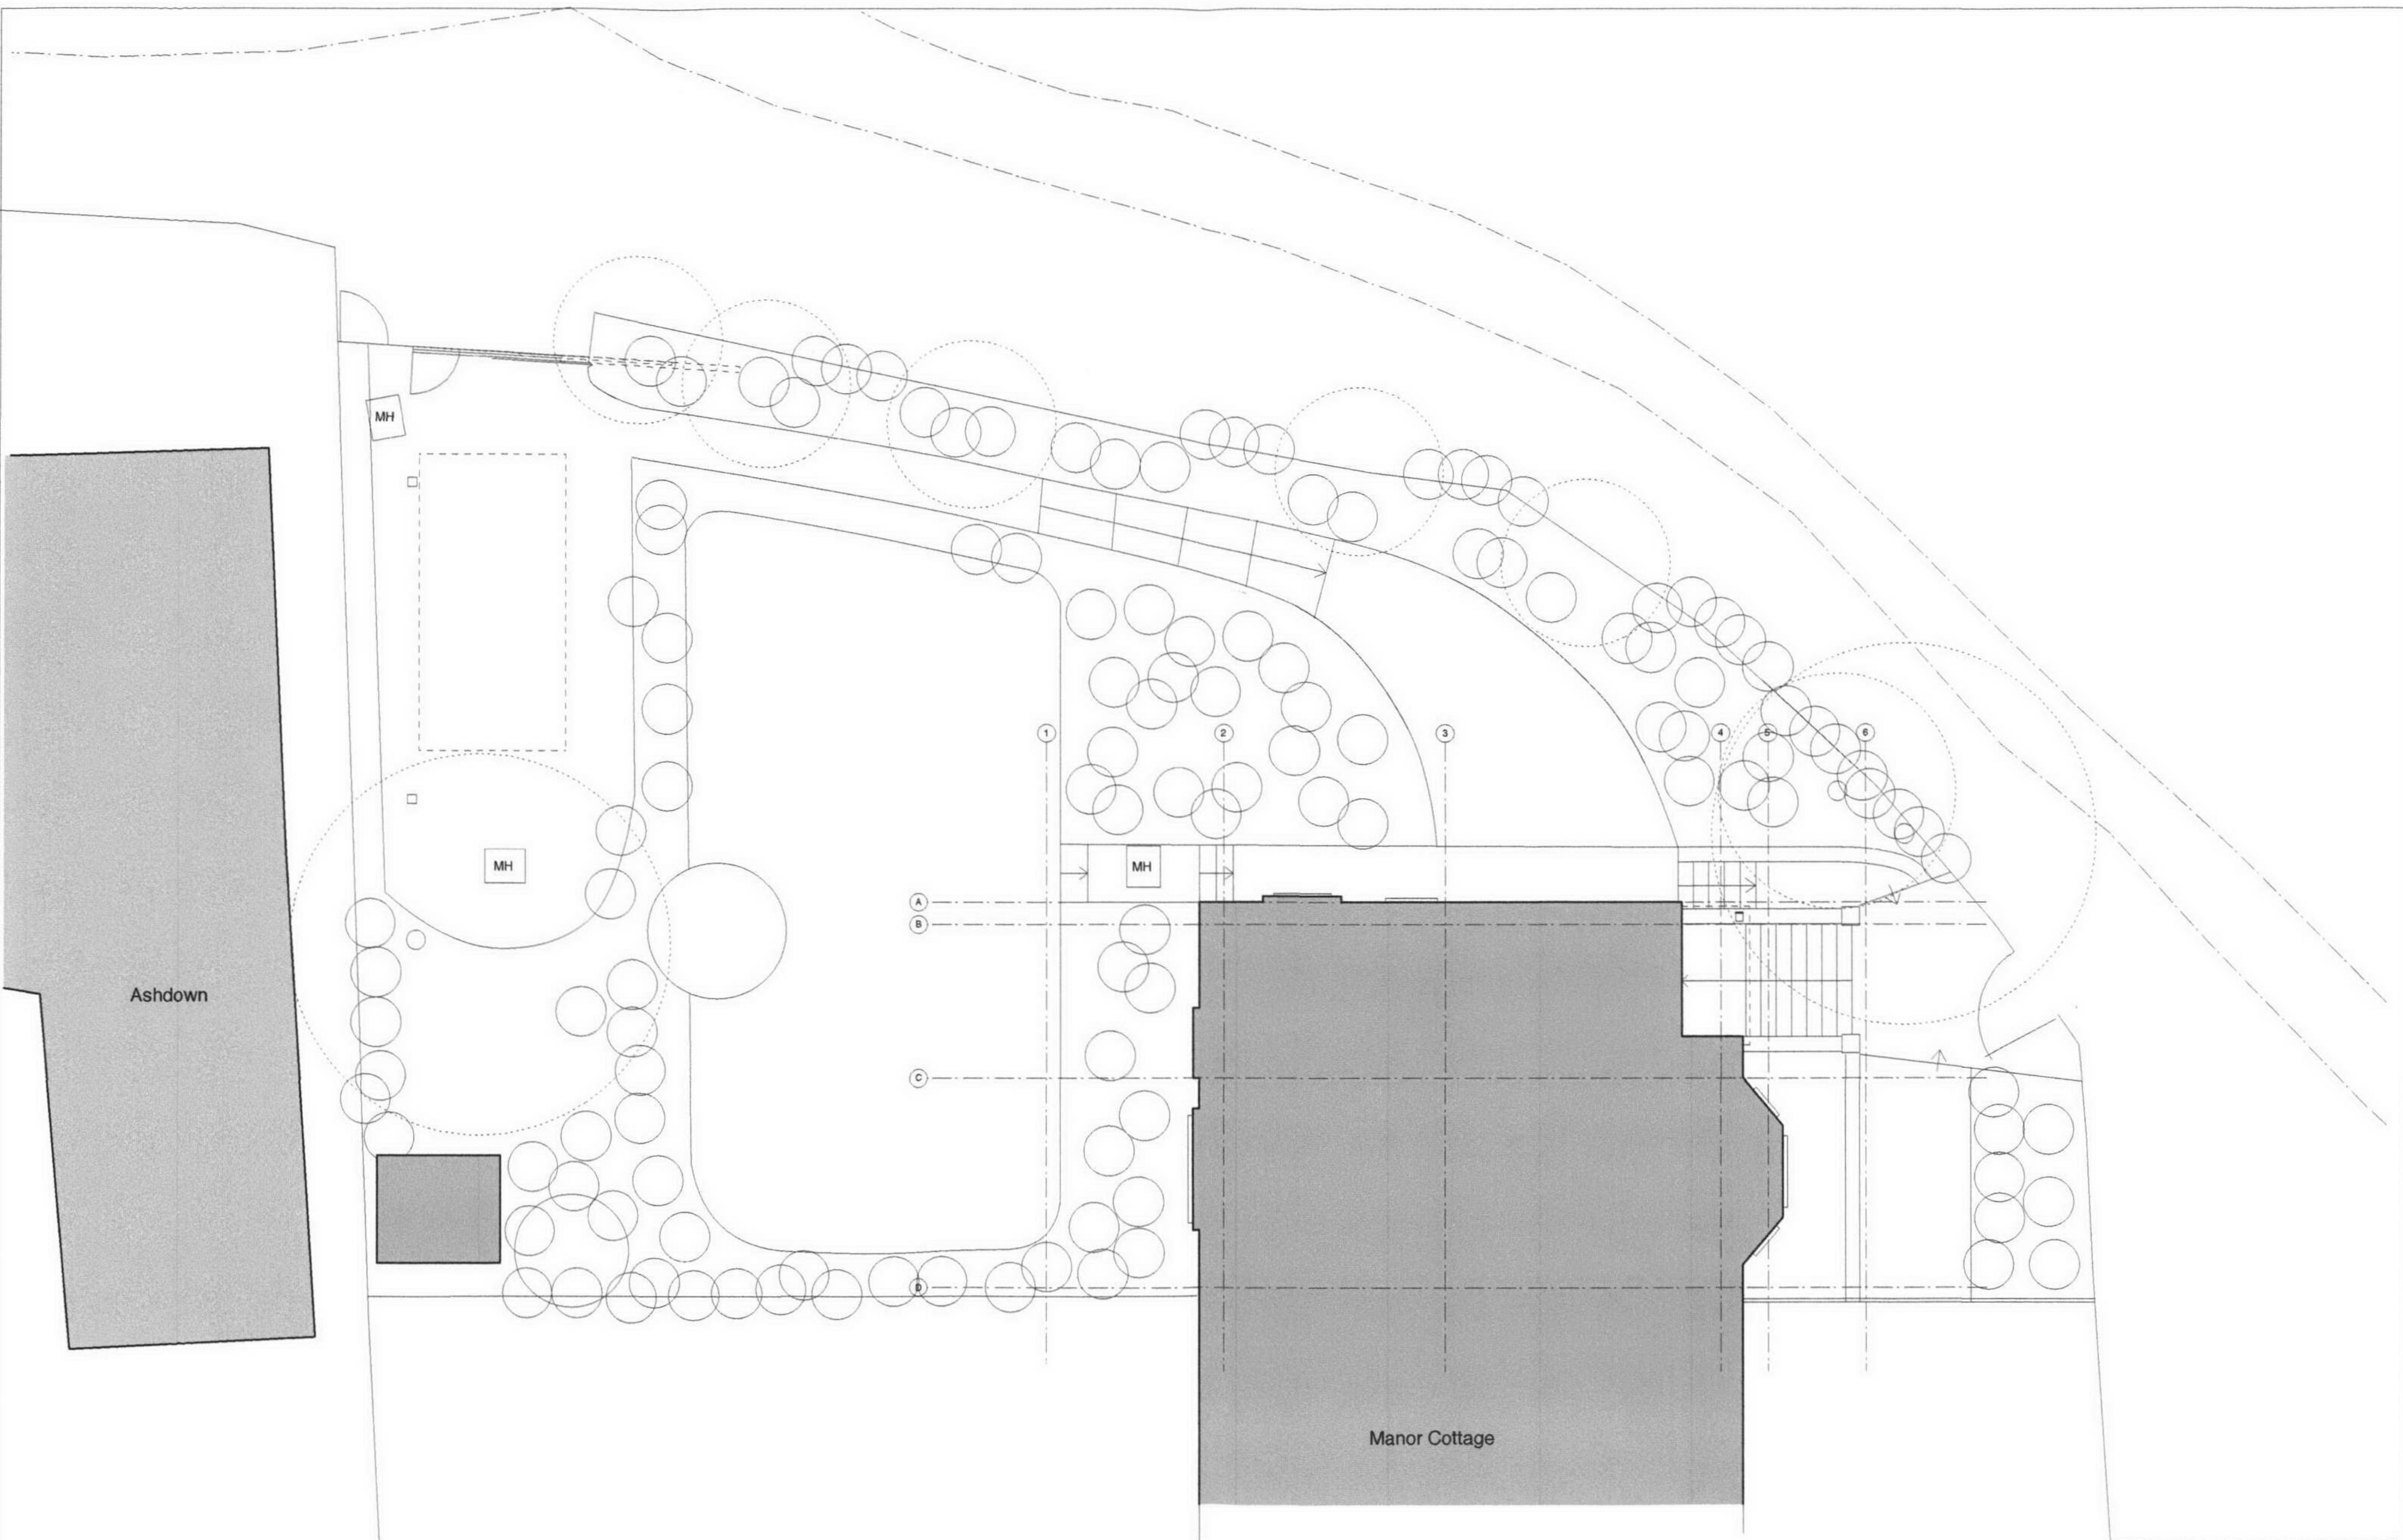


				NO	REV	DATE	NO	REV	DATE	JOB		
										1460 - Hollycot, Vale of Health, Hampstead		
				Or For Certificate of Lawfulness			07/01/08			DRWG NO	SCALE	DATE
										WK/1460/02	1:100@A3	07/01/08
										TITLE		
										Existing Site Landscape Plan		
										ALL DIMENSIONS TO BE CHECKED ON SITE.		
										THIS DRAWING IS COPYRIGHT		

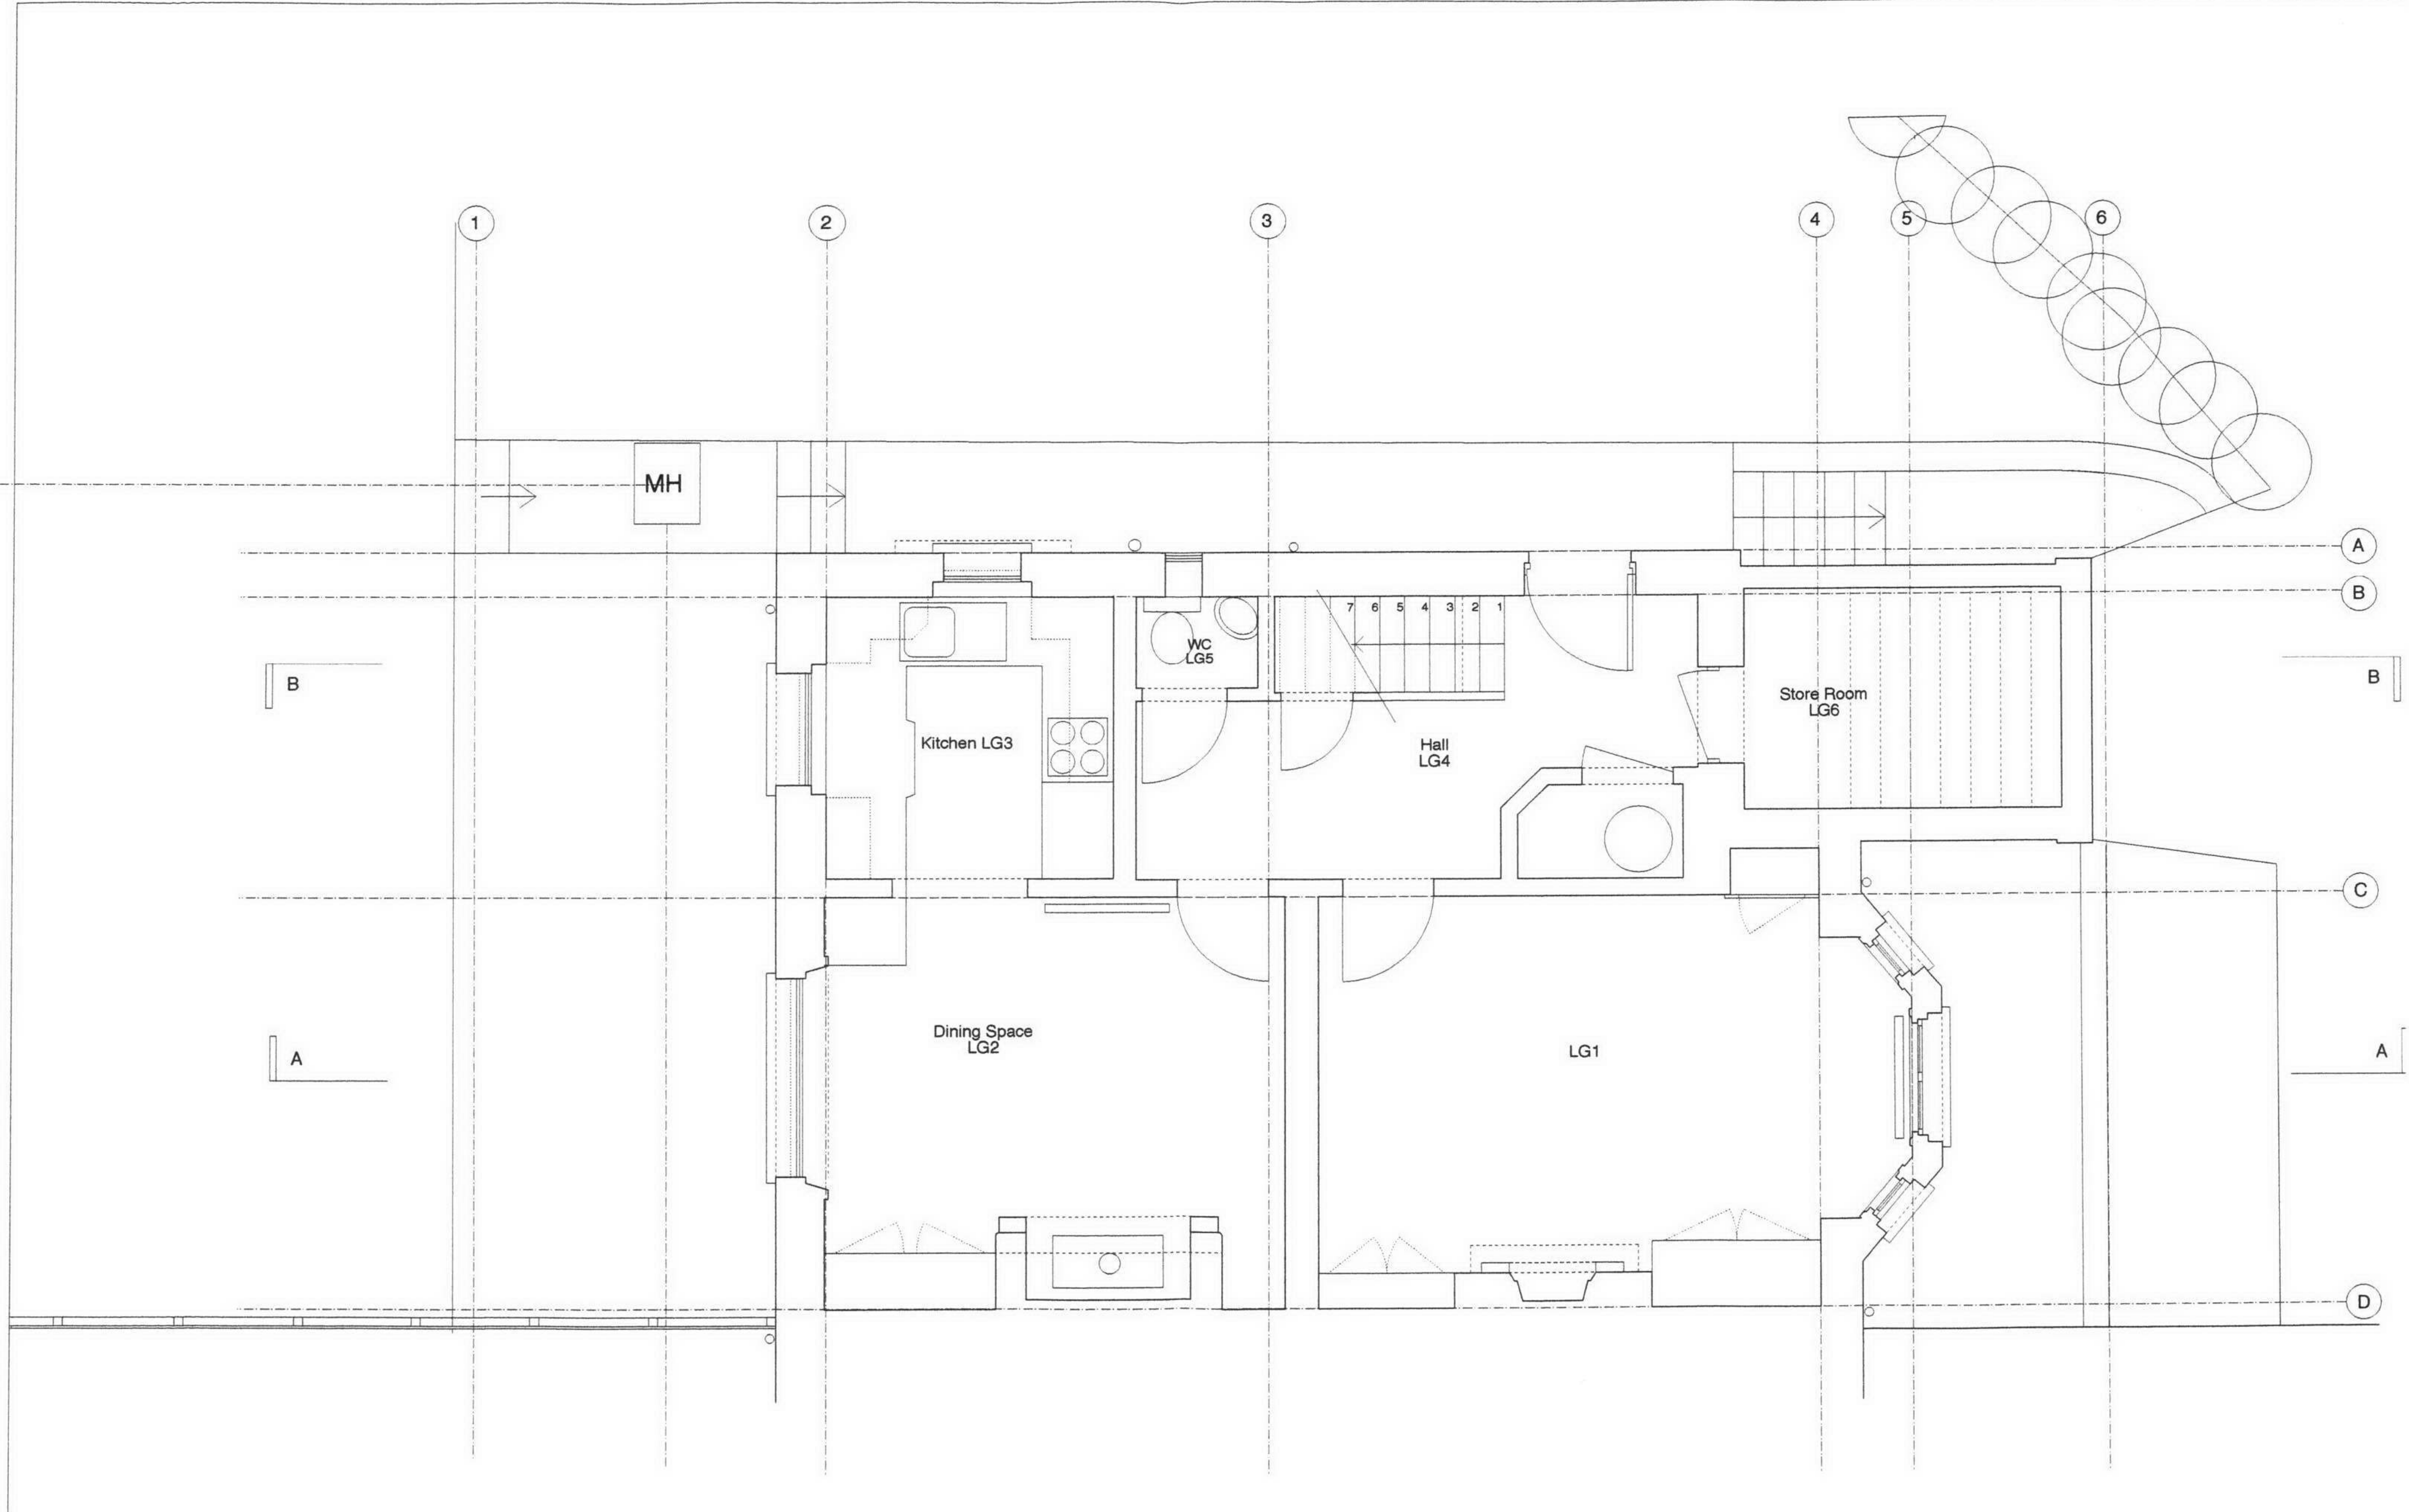

NO		REV	DATE	NO		REV	DATE	WILKINSON KING ARCHITECTS + DESIGNERS		JOB 1460 - Hollycot, Vale of Health, Hampstead	
				Or		Certificate of lawfulness	07/01/08	UNIT 6, 106 BURDLEY ROAD NW5 1AL Tel: 020 7284 1975 Fax: 020 7284 1984		DRWG NO WK/1460/10	SCALE 1:50 @ A3
										DATE 07/01/08	
										TITLE Lower Ground Floor Existing	
										ALL DIMENSIONS TO BE CHECKED ON SITE. THIS DRAWING IS COPY RIGHT	

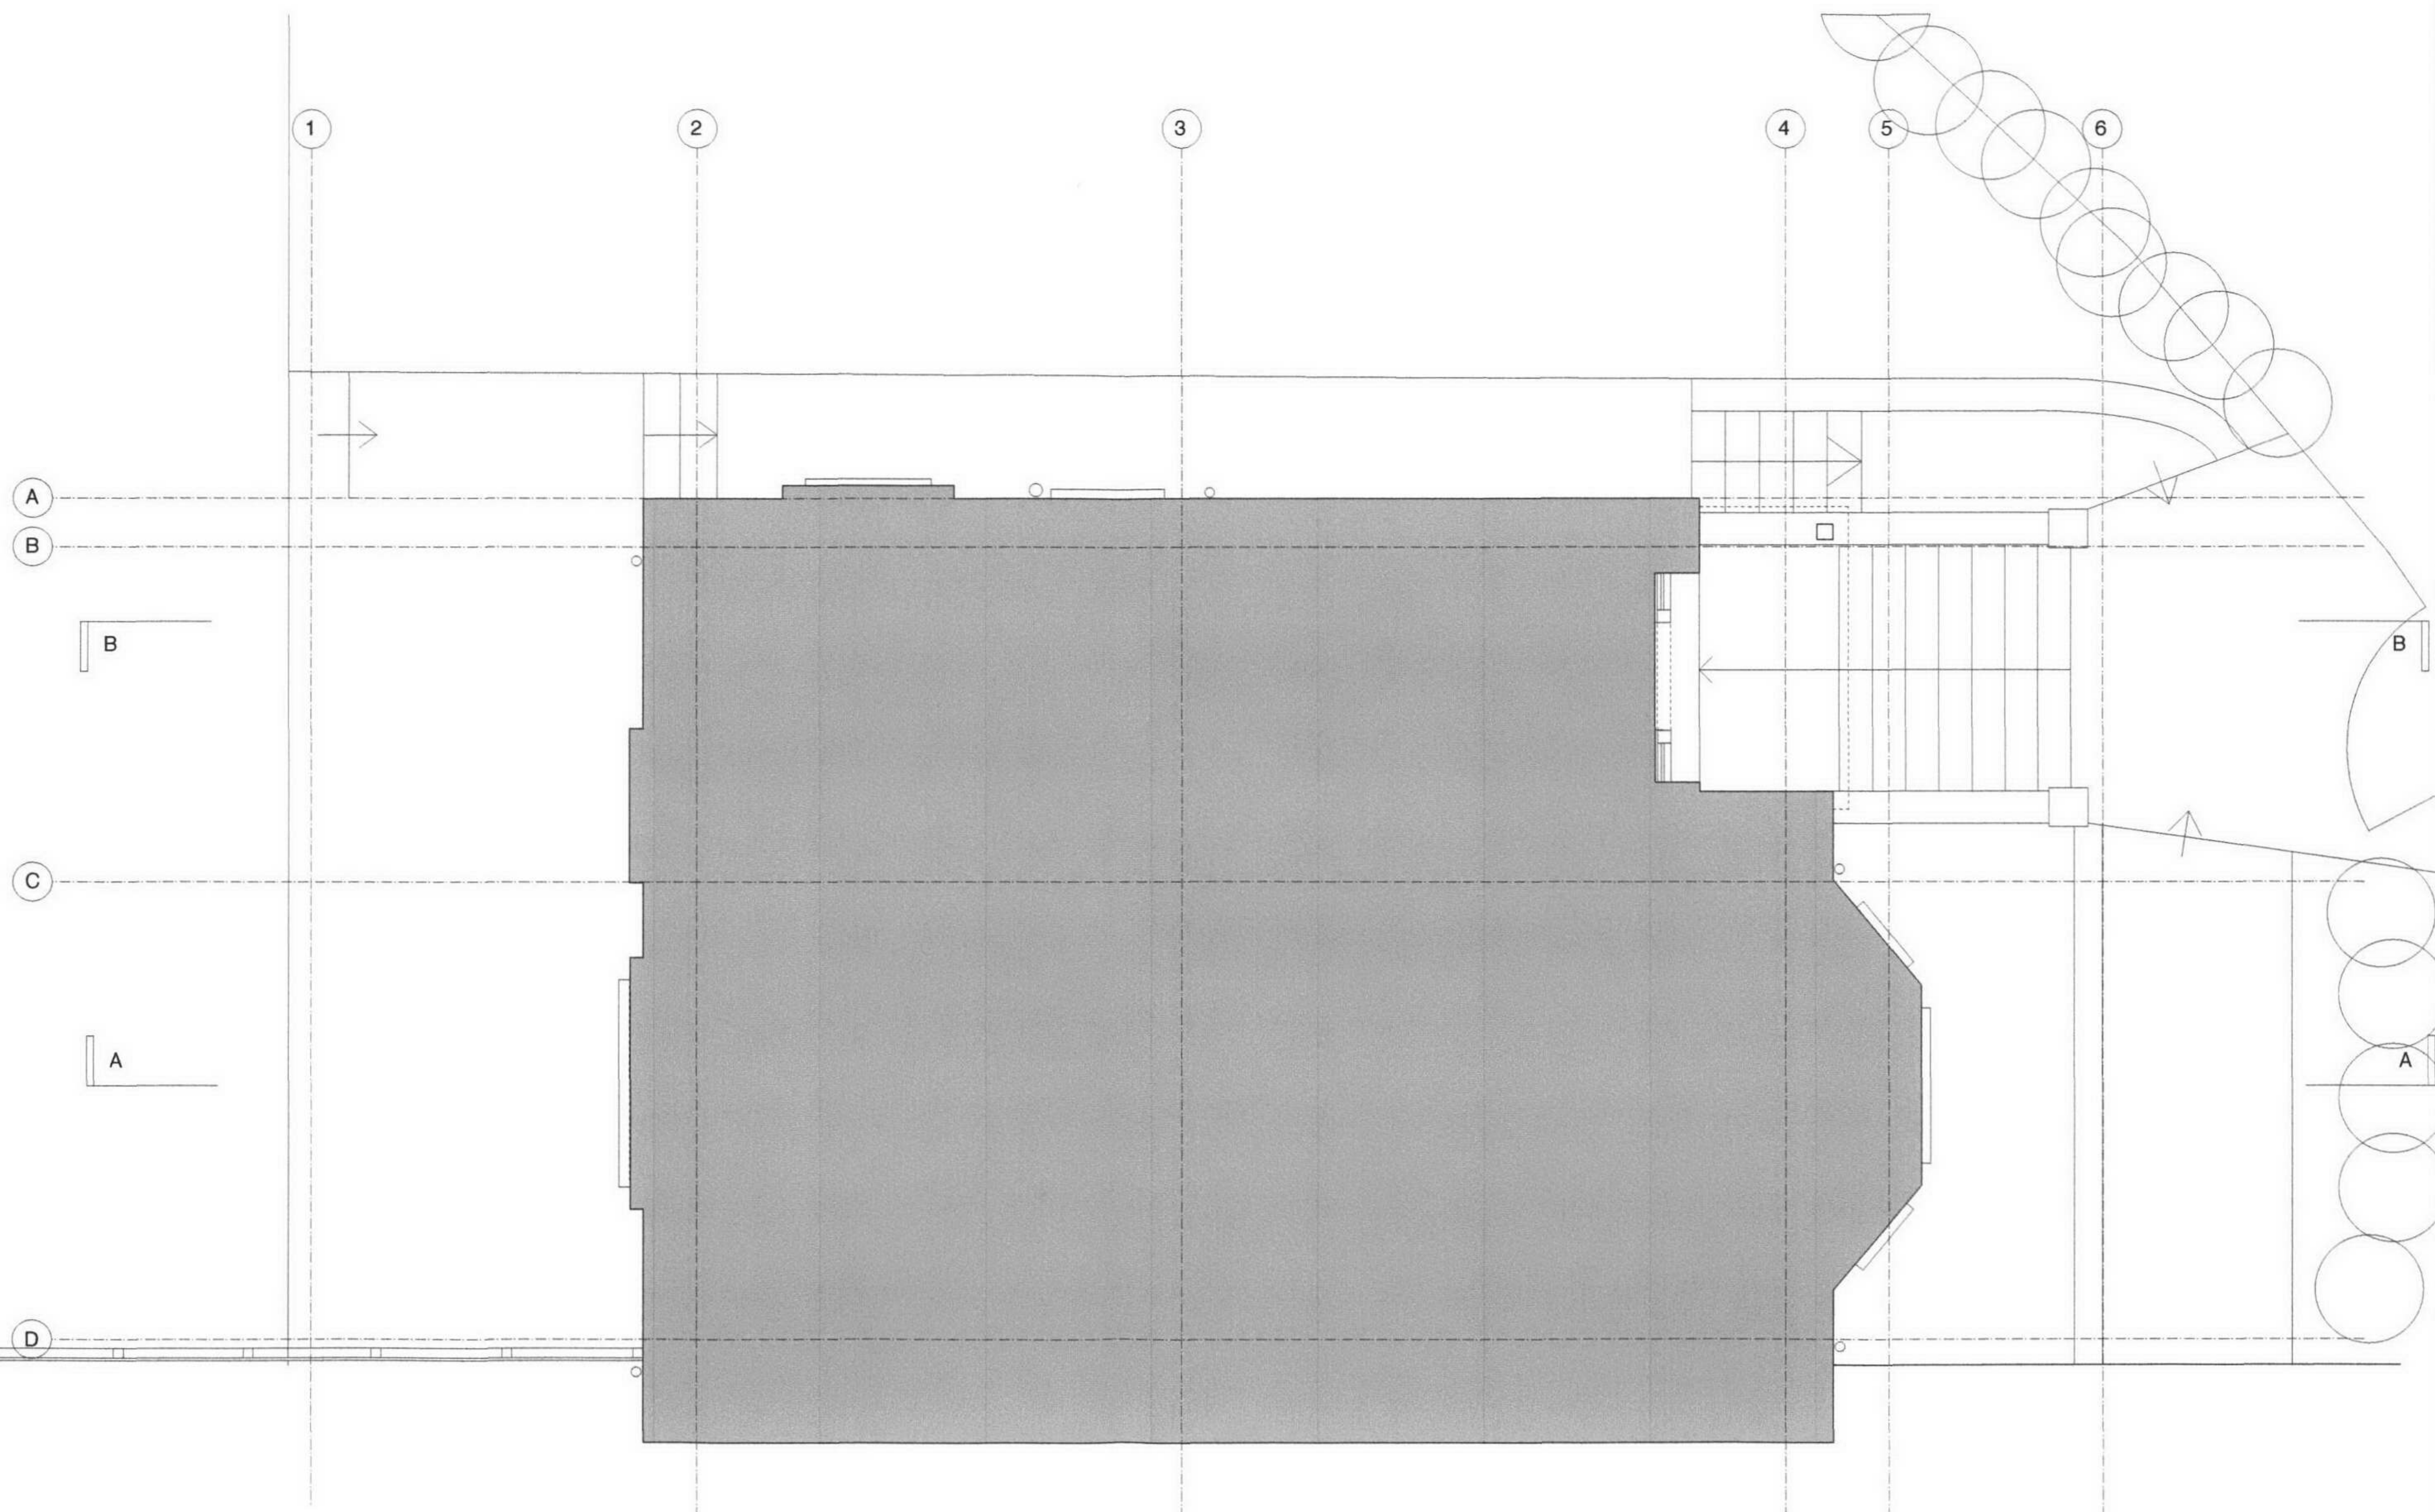

NO			REV	DATE	NO			REV	DATE
					Or			Certificate of lawfulness	07/01/08
					WILKINSON KING			JOB	
					ARCHITECTS + DESIGNERS			1460 - Hollycot, Vale of Health, Hampstead	
					UNIT 6, 106 BUNSHLEY ROAD NW5 1AL			DRWG NO	WK/1460/11
					Tel 020 7284 1878 Fax 020 7284 1884			SCALE	1:50 @ A3
								DATE	07/01/08
								TITLE	Upper Ground Floor Existing
								ALL DIMENSIONS TO BE CHECKED ON SITE.	
								THIS DRAWING IS COPYRIGHT	

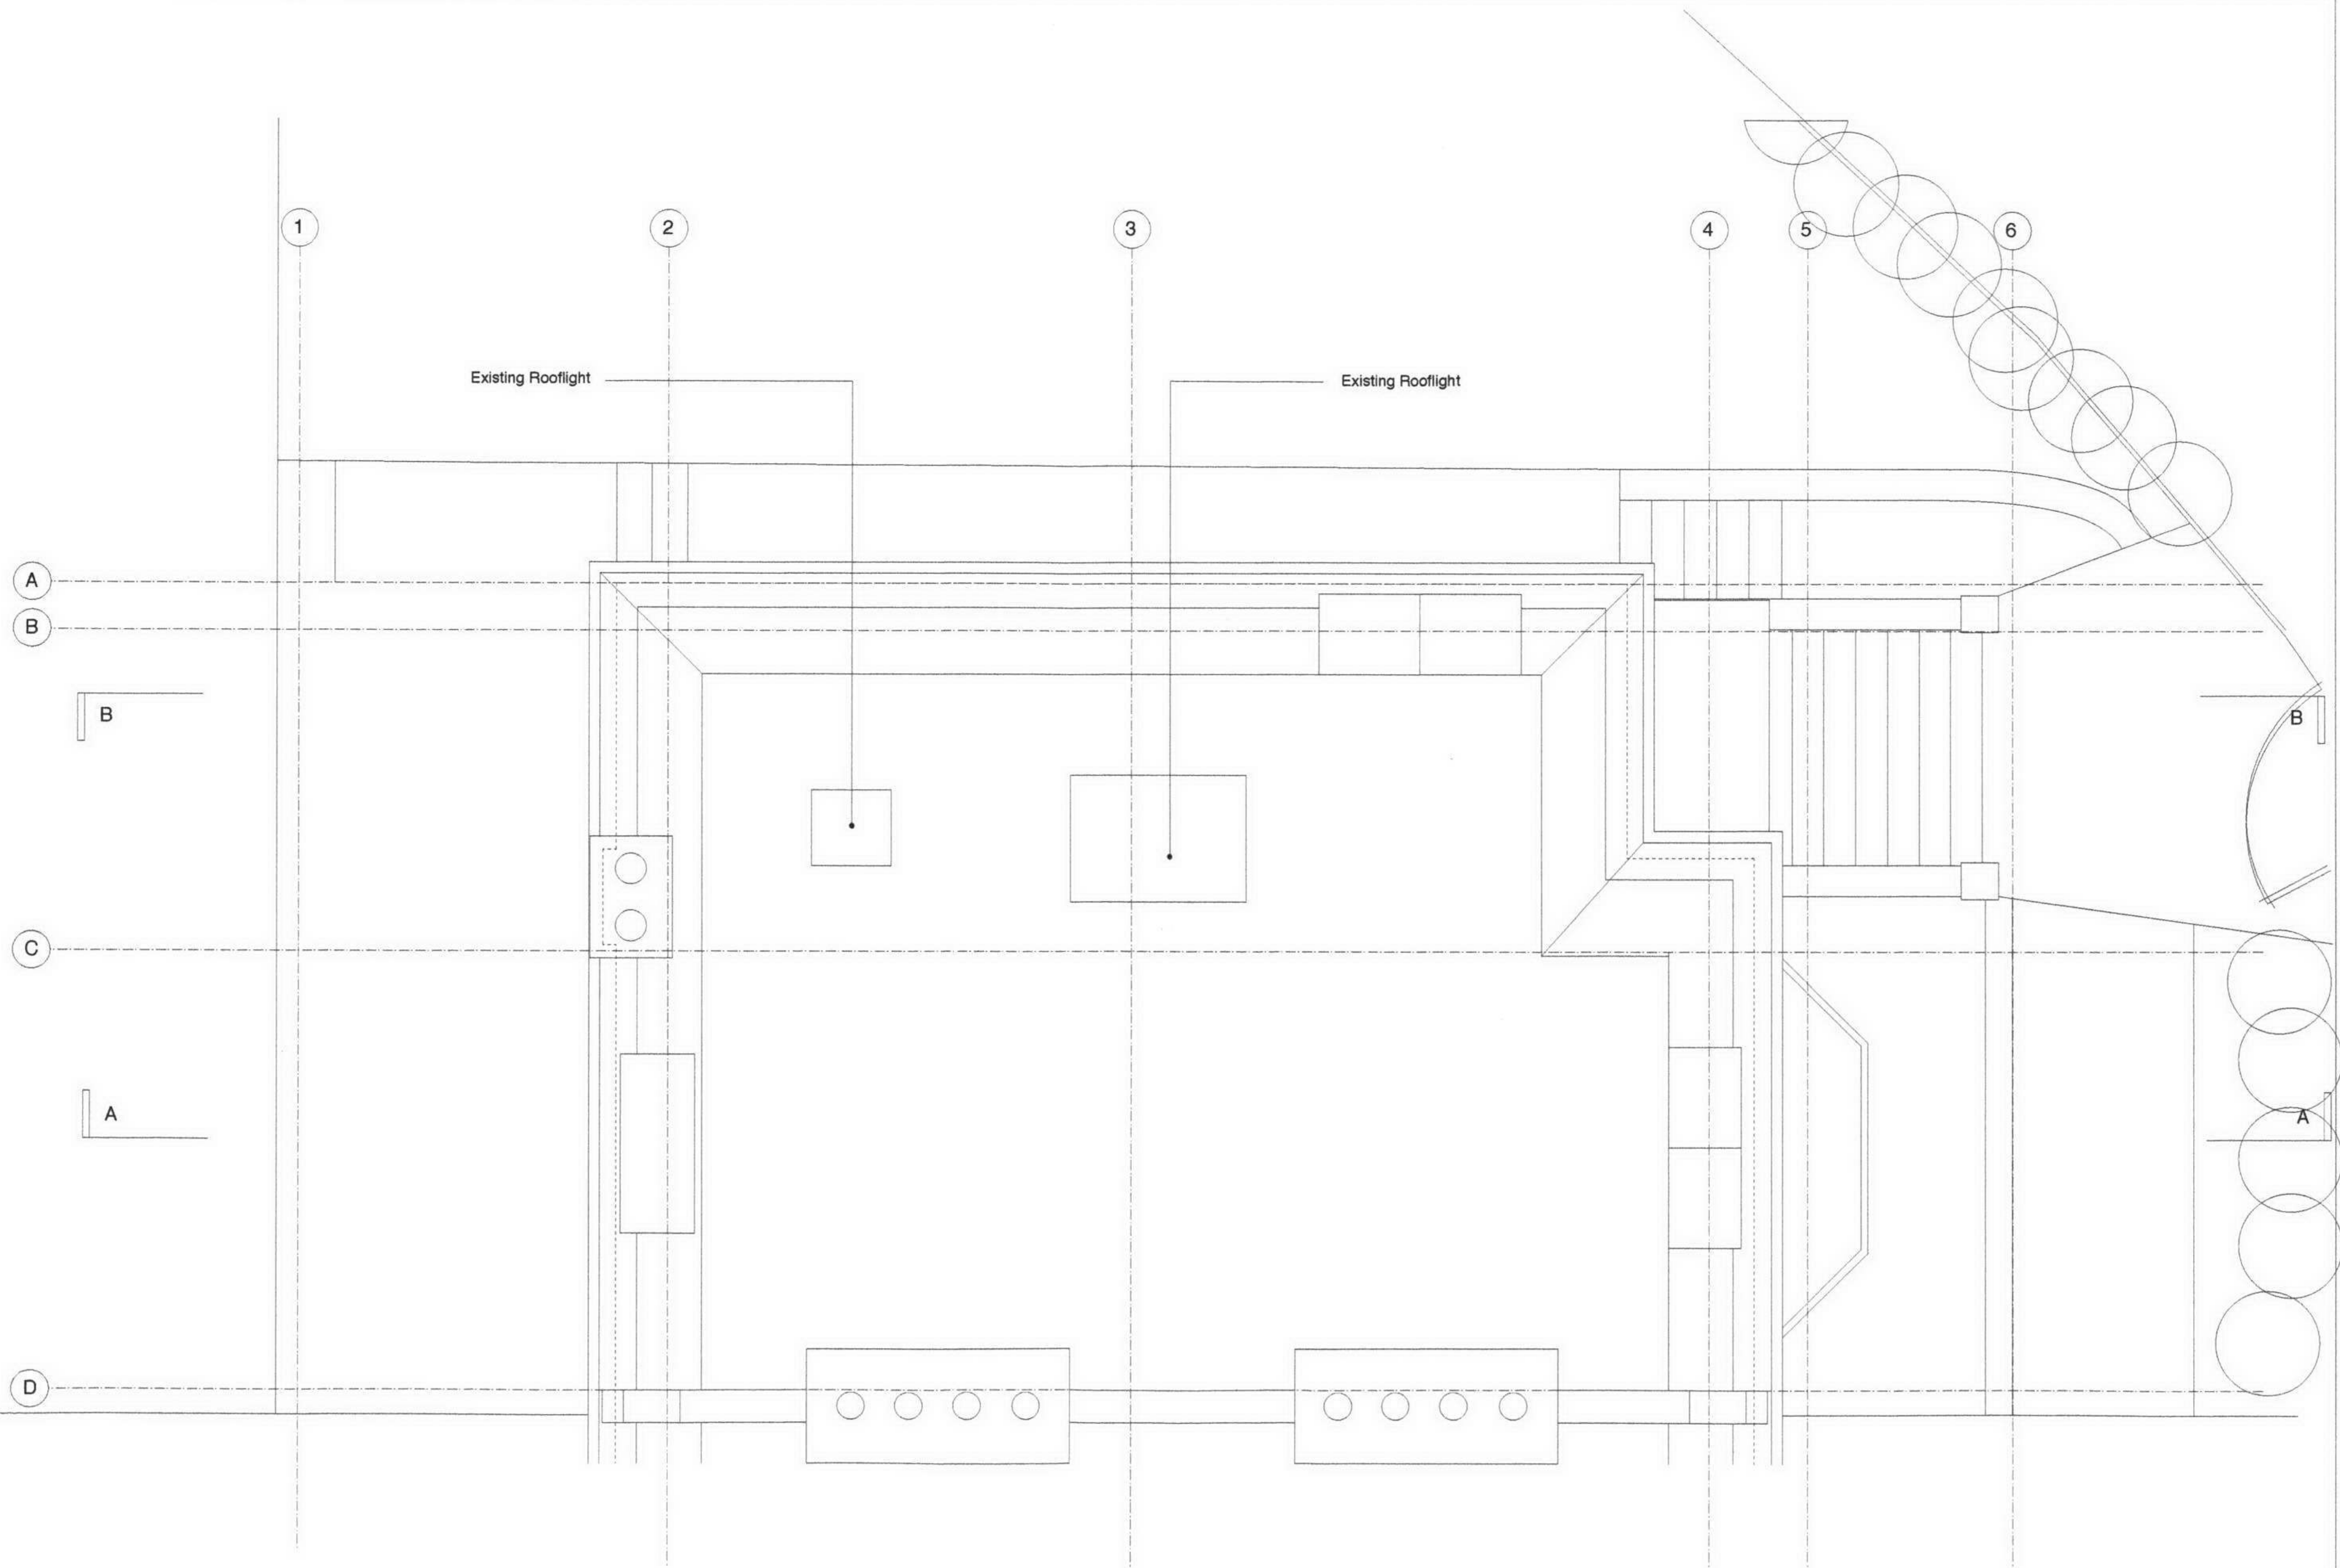

NO		REV	DATE	NO	REV	DATE	WILKINSON KING ARCHITECTS + DESIGNERS UNIT 6, 106 BURBULEY ROAD NW6 1AL Tel 020 7284 1975 Fax 020 7284 1984	JOB 1460 - Hollycot, Vale of Health, Hampstead		
				Or Certificate of lawfulness		07/01/08		DRWG NO WK/1460/14	SCALE 1:50@A3	DATE 07/01/08
								TITLE Roof Level Existing		
								ALL DIMENSIONS TO BE CHECKED ON SITE. THIS DRAWING IS COPYRIGHT		



South Elevation Existing

NO			REV			DATE			NO			REV			DATE											
									Or			For Certificate of Lawfulness			07/01/08											
									WILKINSON KING ARCHITECTS + DESIGNERS																	
									UNIT 6, 106 BURBURY ROAD 14WS 1AL Tel: 020 7284 1975 Fax: 020 7284 1984																	
									JOB																	
									1460 - Hollycot, Vale of Health, Hampstead																	
									DRWG NO			WK/1460/26			SCALE			1:100 @ A3			DATE			07/01/08		
									TITLE			South Elevation Existing														
															ALL DIMENSIONS TO BE CHECKED ON SITE.											
															THIS DRAWING IS COPY RIGHT											



NO REV DATE			NO REV DATE			WILKINSON KING ARCHITECTS - DESIGNERS UNIT 6, 106 BURGHLEY ROAD NWS 1AL TEL 020 7284 1976 FAX 020 7284 1984	JOB 1460 - Hollycot, Vale of Health, Hampstead					
Or			For Certificate of Lawfulness 07/01/08				DRWG NO	WK/1460/27	SCALE	1:100@A3	DATE	07/01/08
							TITLE		North Elevation Existing			
							ALL DIMENSIONS TO BE CHECKED ON SITE. THIS DRAWING IS COPY RIGHT					

East Elevation Existing




NO		REV	DATE	NO	REV	DATE	WILKINSON KING ARCHITECTS • DESIGNERS UNIT 6, 106 BURBULEY ROAD NWS 1AL TEL 020 7284 1975 FAX 020 7284 1984	JOB		1460 - Hollycot, Vale of Health, Hampstead	
				Or		For Certificate of Lawfulness		DRWG NO	WK/1460/25	SCALE	1:100@A3
										DATE	07/01/08
								TITLE			
								East Elevation Existing			
								ALL DIMENSIONS TO BE CHECKED ON SITE.			
								THIS DRAWING IS COPY RIGHT			

Street Elevation Existing



NO		REV	DATE	NO		REV	DATE	WILKINSON KING ARCHITECTS • DESIGNERS		JOB 1460 - Hollycot, Vale of Health, Hampstead	
				Or		For Certificate of Lawfulness	07/01/08	UNIT 5, 106 BURDLEY ROAD NWS 1 AL Tel: 020 7284 1975 Fax: 020 7284 1984		DRWG NO WK/1460/28	SCALE 1:100@A3
										DATE 07/01/08	
										TITLE Street Elevation Existing	
										ALL DIMENSIONS TO BE CHECKED ON SITE. THIS DRAWING IS COPYRIGHT	

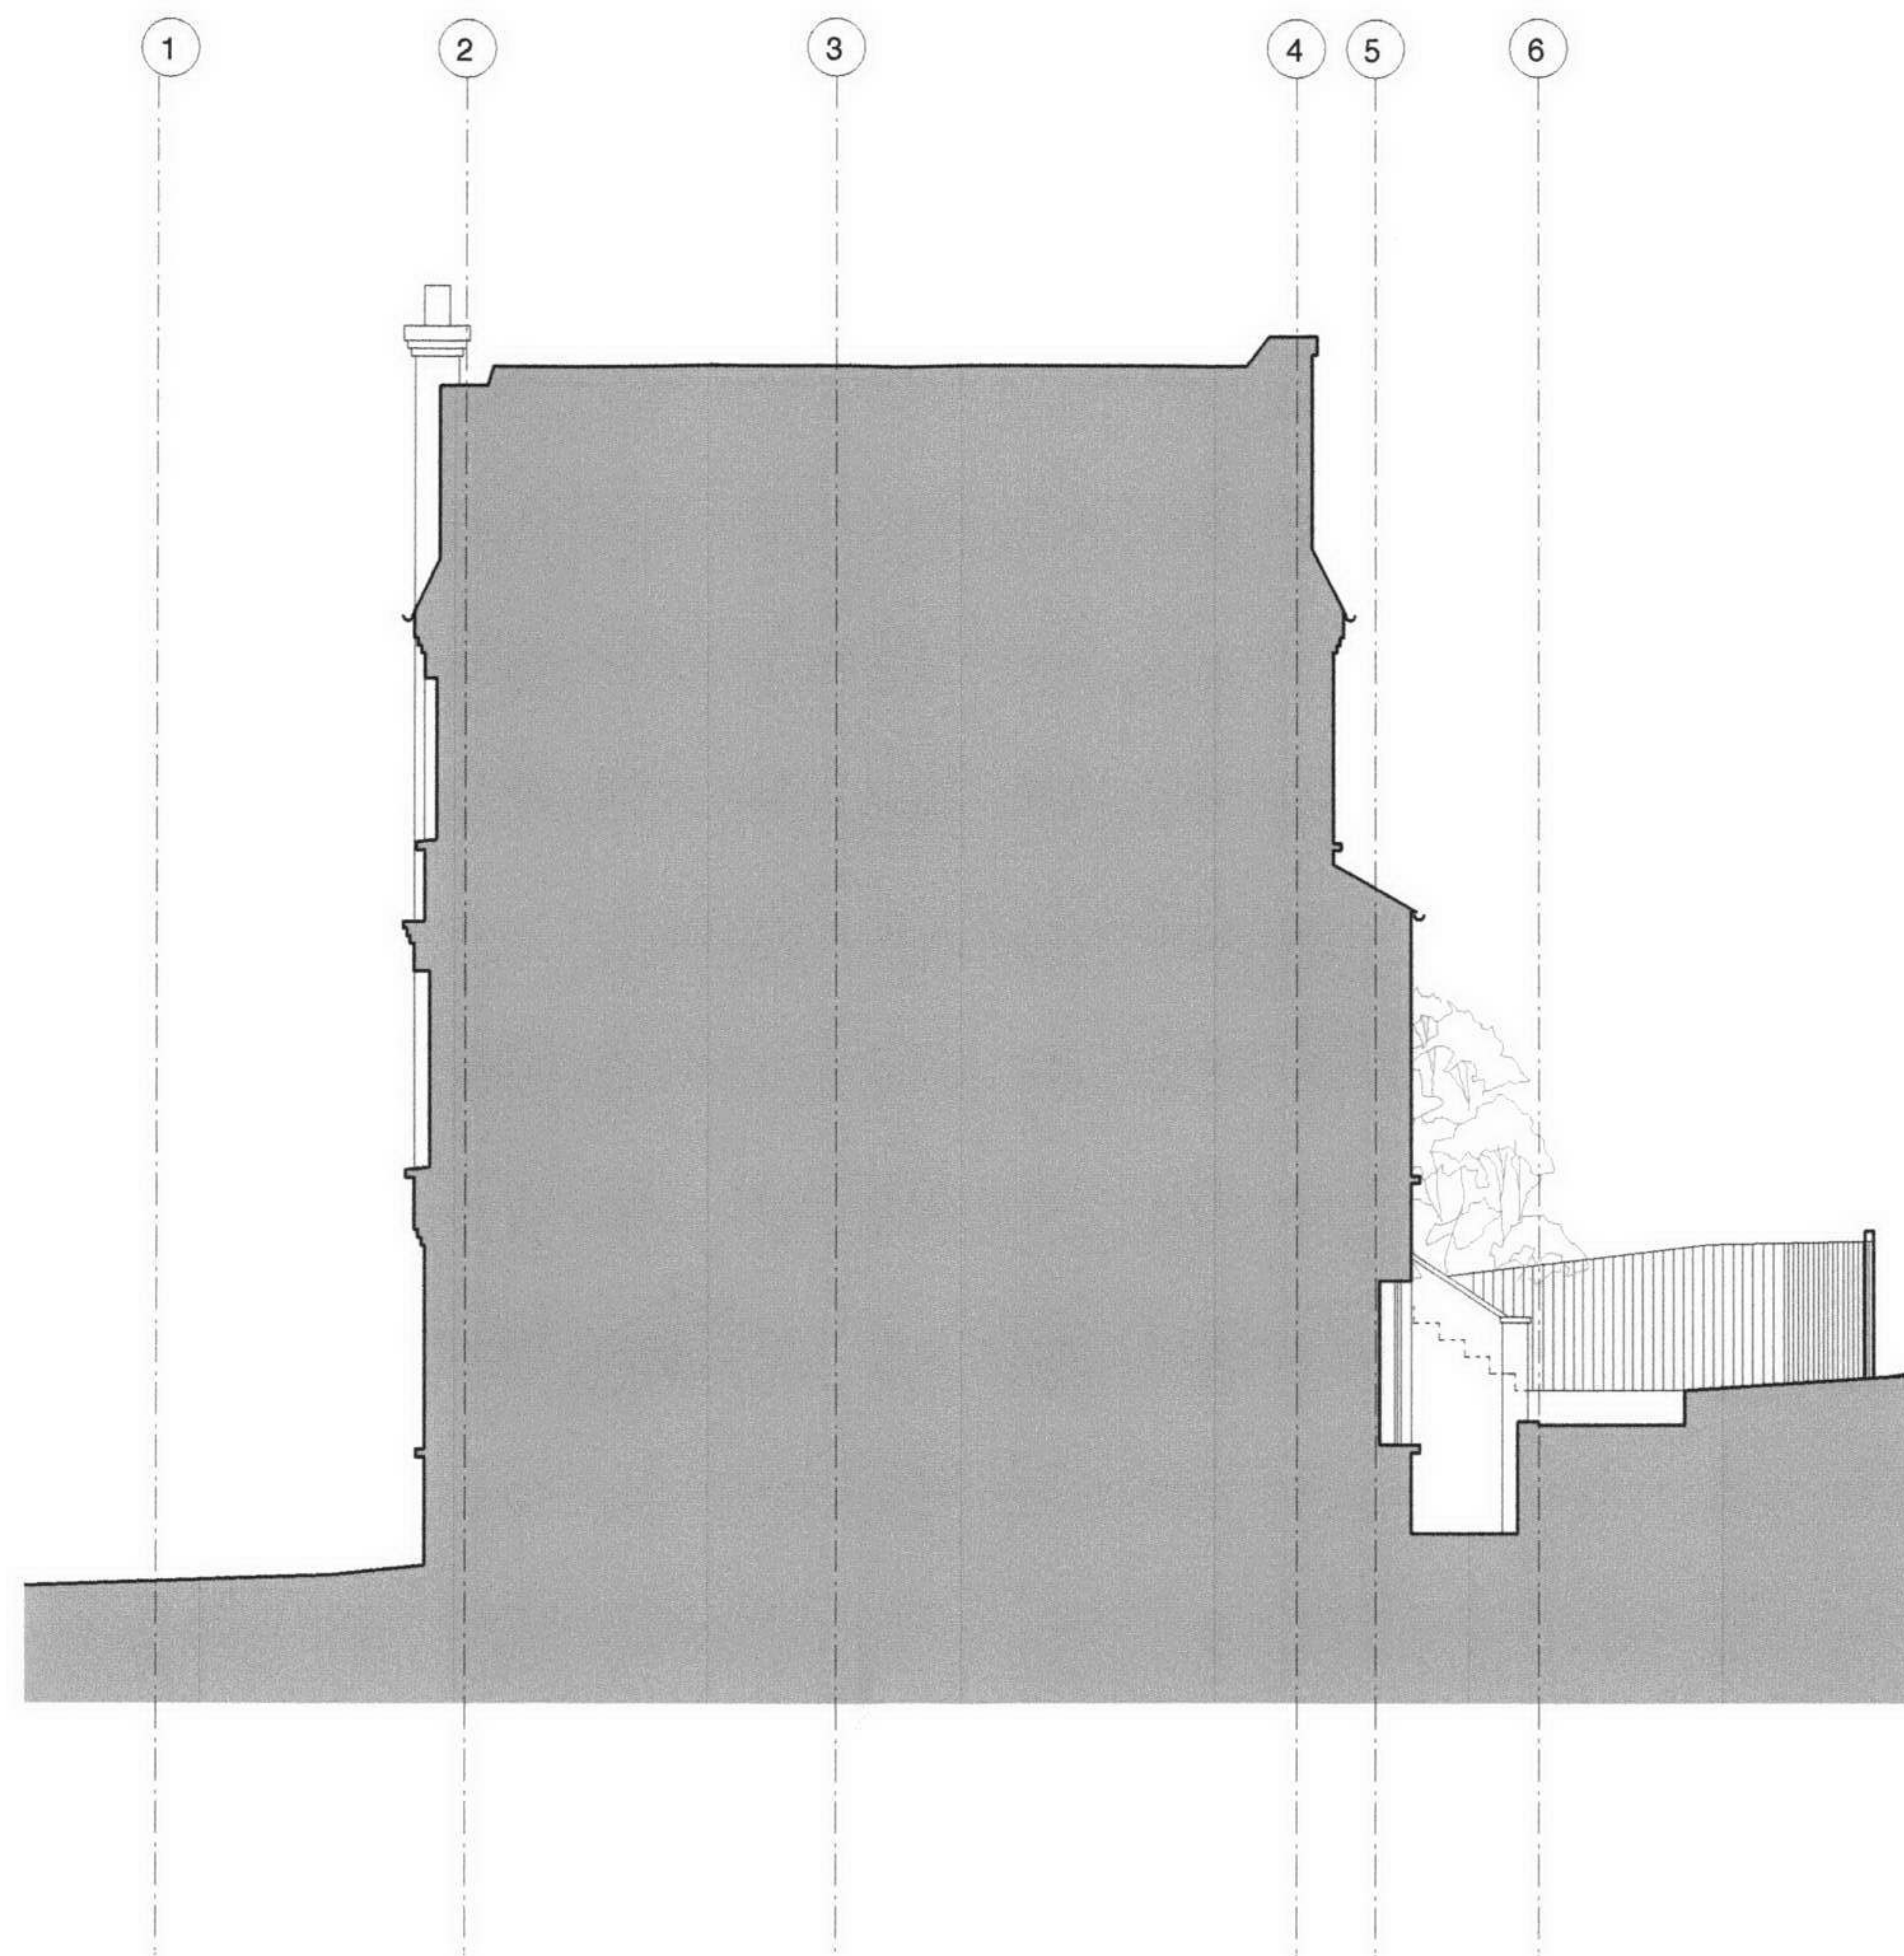

						NO	REV	DATE	NO	REV	DATE	WILKINSON KING ARCHITECTS + DESIGNERS UNIT 6, 106 BURGHLEY ROAD NWS IAL Tel: 020 7284 1975 Fax: 020 7284 1984	JOB	1460 - Hollycot, Vale of Health, Hampstead					
									- Certificate of lawfulness 07/01/08				DRWG NO	WK/1390/20	SCALE	1:100@A3	DATE	07/01/08	
													TITLE					Section AA Existing	
													ALL DIMENSIONS TO BE CHECKED ON SITE. THIS DRAWING IS COPY RIGHT						