




South Elevation Proposed

|           |  |  |
|-----------|--|--|
| NO    REV |  |  |
|-----------|--|--|



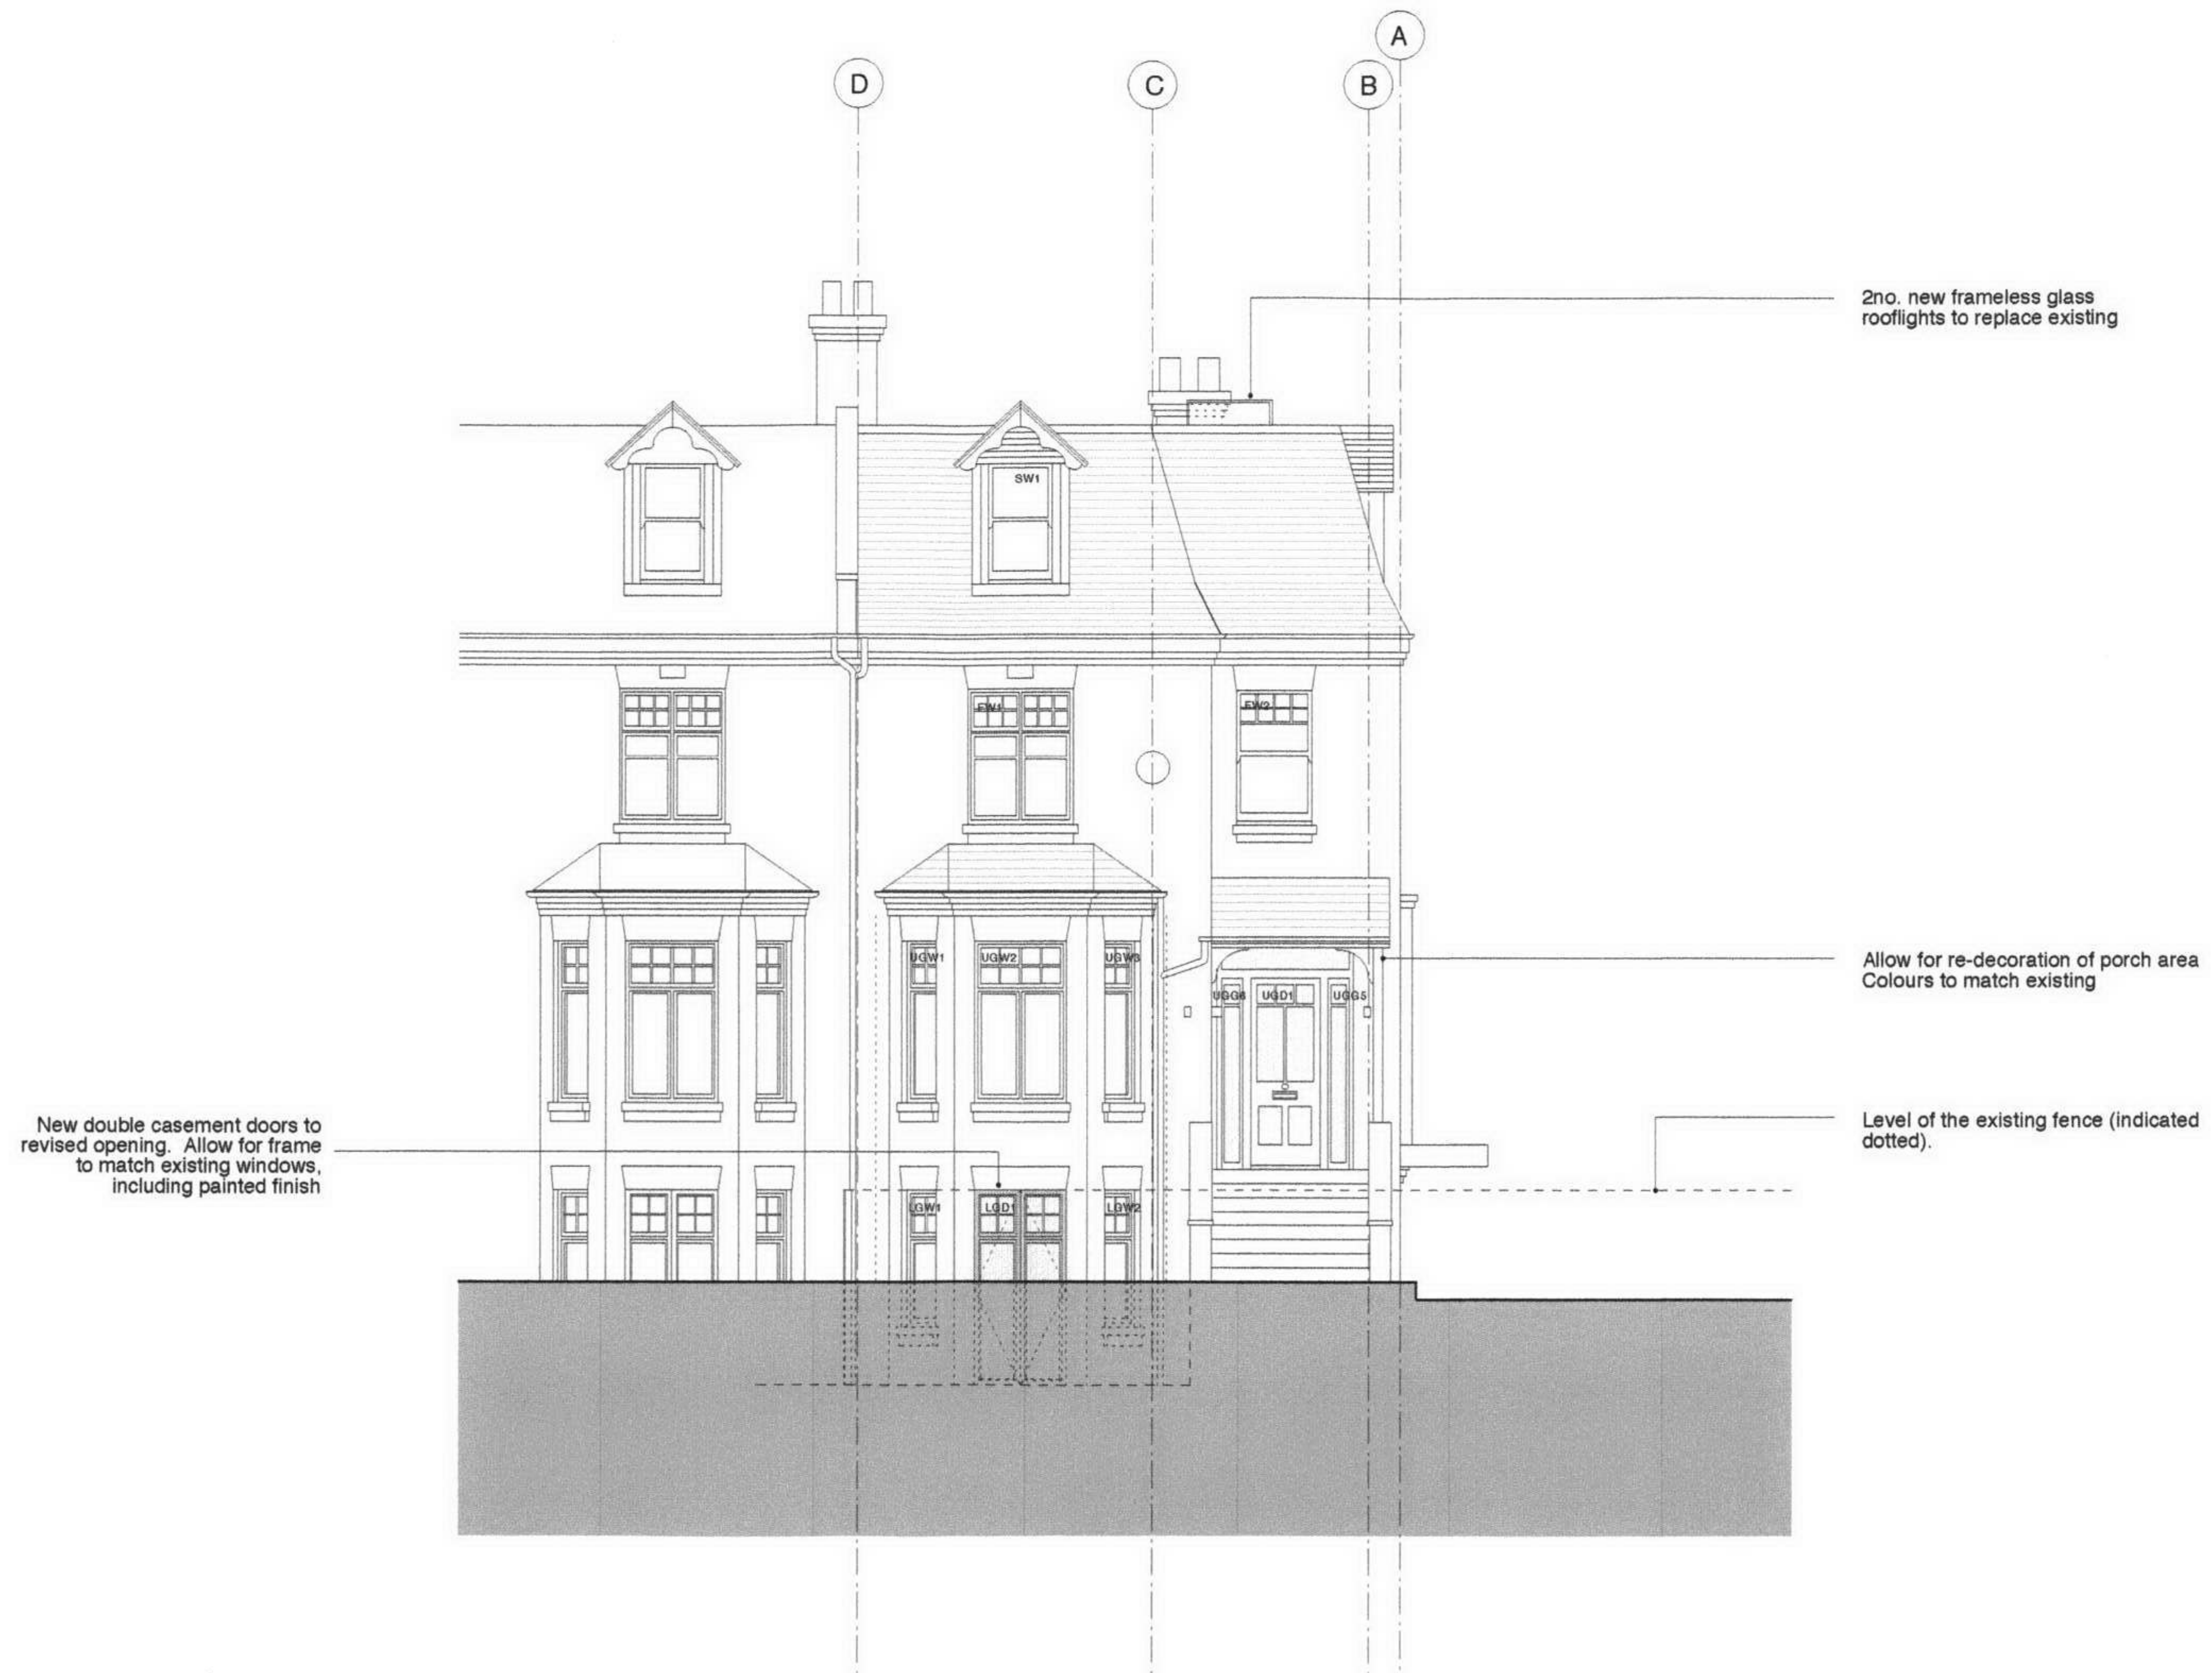


North Elevation Proposed

| NO | REV | DATE | NO | REV                           | DATE     | WILKINSON KING<br>ARCHITECTS + DESIGNERS                                 | JOB                                                                 |
|----|-----|------|----|-------------------------------|----------|--------------------------------------------------------------------------|---------------------------------------------------------------------|
|    |     |      | Or | For Certificate of Lawfulness | 07/01/08 |                                                                          | 1460 - Hollycot, Vale of Health, Hampstead                          |
|    |     |      |    |                               |          | UNIT 6, 106 BURGHLEY ROAD NW5 1AL<br>Tel 020 7284 1975 Fax 020 7284 1984 | DRWG NO WK/1460/47 SCALE 1:100@A3 DATE 07/01/08                     |
|    |     |      |    |                               |          |                                                                          | TITLE North Elevation Proposed                                      |
|    |     |      |    |                               |          |                                                                          | ALL DIMENSIONS TO BE CHECKED ON SITE.<br>THIS DRAWING IS COPY RIGHT |



# East Elevation Proposed

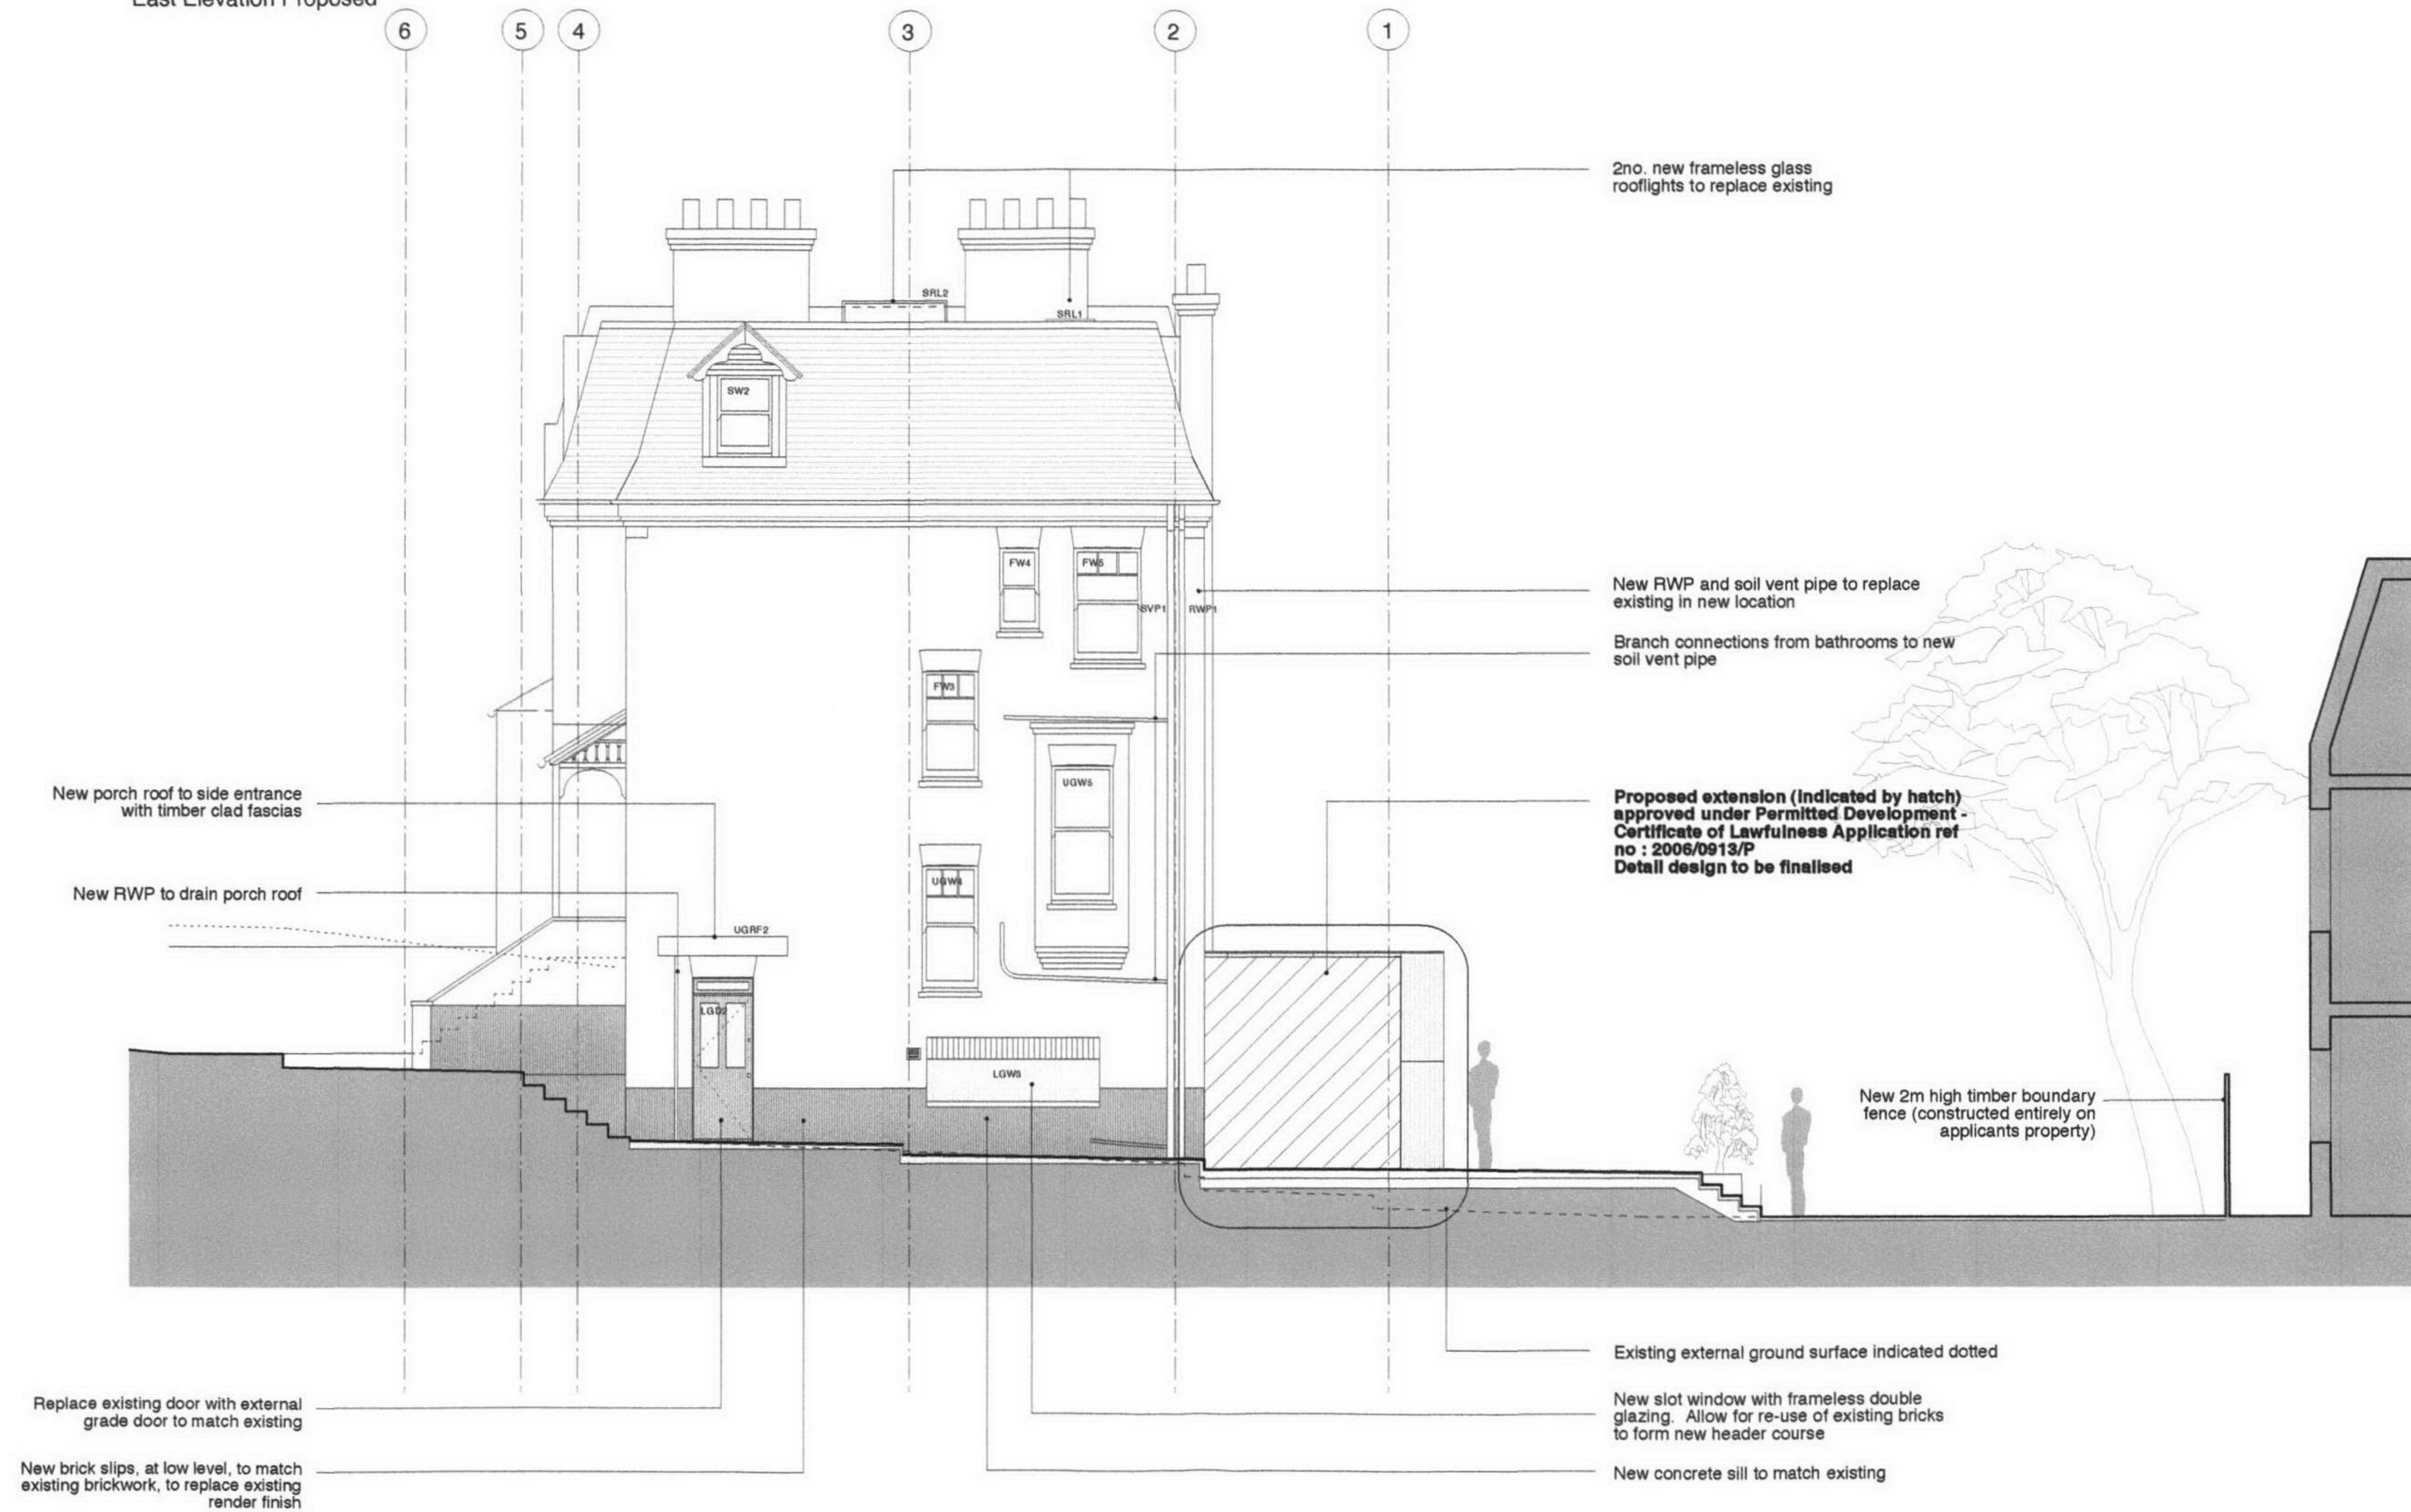

2no. new frameless glass  
rooftlights to replace existing

New RWP and soil vent pipe to replace  
existing in new location

Branch connections from bathrooms to new  
soil vent pipe

**Proposed extension (Indicated by hatch)  
approved under Permitted Development -  
Certificate of Lawfulness Application ref  
no : 2006/0913/P  
Detail design to be finalised**

New 2m high timber boundary  
fence (constructed entirely on  
applicants property)

Existing external ground surface indicated dotted

New slot window with frameless double  
glazing. Allow for re-use of existing bricks  
to form new header course

New concrete sill to match existing


Replace existing door with external  
grade door to match existing

New brick slips, at low level, to match  
existing brickwork, to replace existing  
render finish

|    |     |      |    |                                  |          |                                                                            |                                       |                                            |
|----|-----|------|----|----------------------------------|----------|----------------------------------------------------------------------------|---------------------------------------|--------------------------------------------|
| NO | REV | DATE | NO | REV                              | DATE     | WILKINSON KING<br>ARCHITECTS + DESIGNERS                                   | JOB                                   | 1460 - Hollycot, Vale of Health, Hampstead |
|    |     |      | Or | For Certificate of<br>Lawfulness | 07/01/08 | UNIT 5, 106 BURGHLEY ROAD WMS 1AL<br>Tel: 020 7284 1975 Fax: 020 7284 1984 | DRWG NO                               | WK/1460/45                                 |
|    |     |      |    |                                  |          |                                                                            | SCALE                                 | 1:100@A3                                   |
|    |     |      |    |                                  |          |                                                                            | DATE                                  | 07/01/08                                   |
|    |     |      |    |                                  |          |                                                                            | TITLE                                 | East Elevation Proposed                    |
|    |     |      |    |                                  |          |                                                                            | ALL DIMENSIONS TO BE CHECKED ON SITE. |                                            |
|    |     |      |    |                                  |          |                                                                            | THIS DRAWING IS COPYRIGHT             |                                            |




Street Elevation Proposed

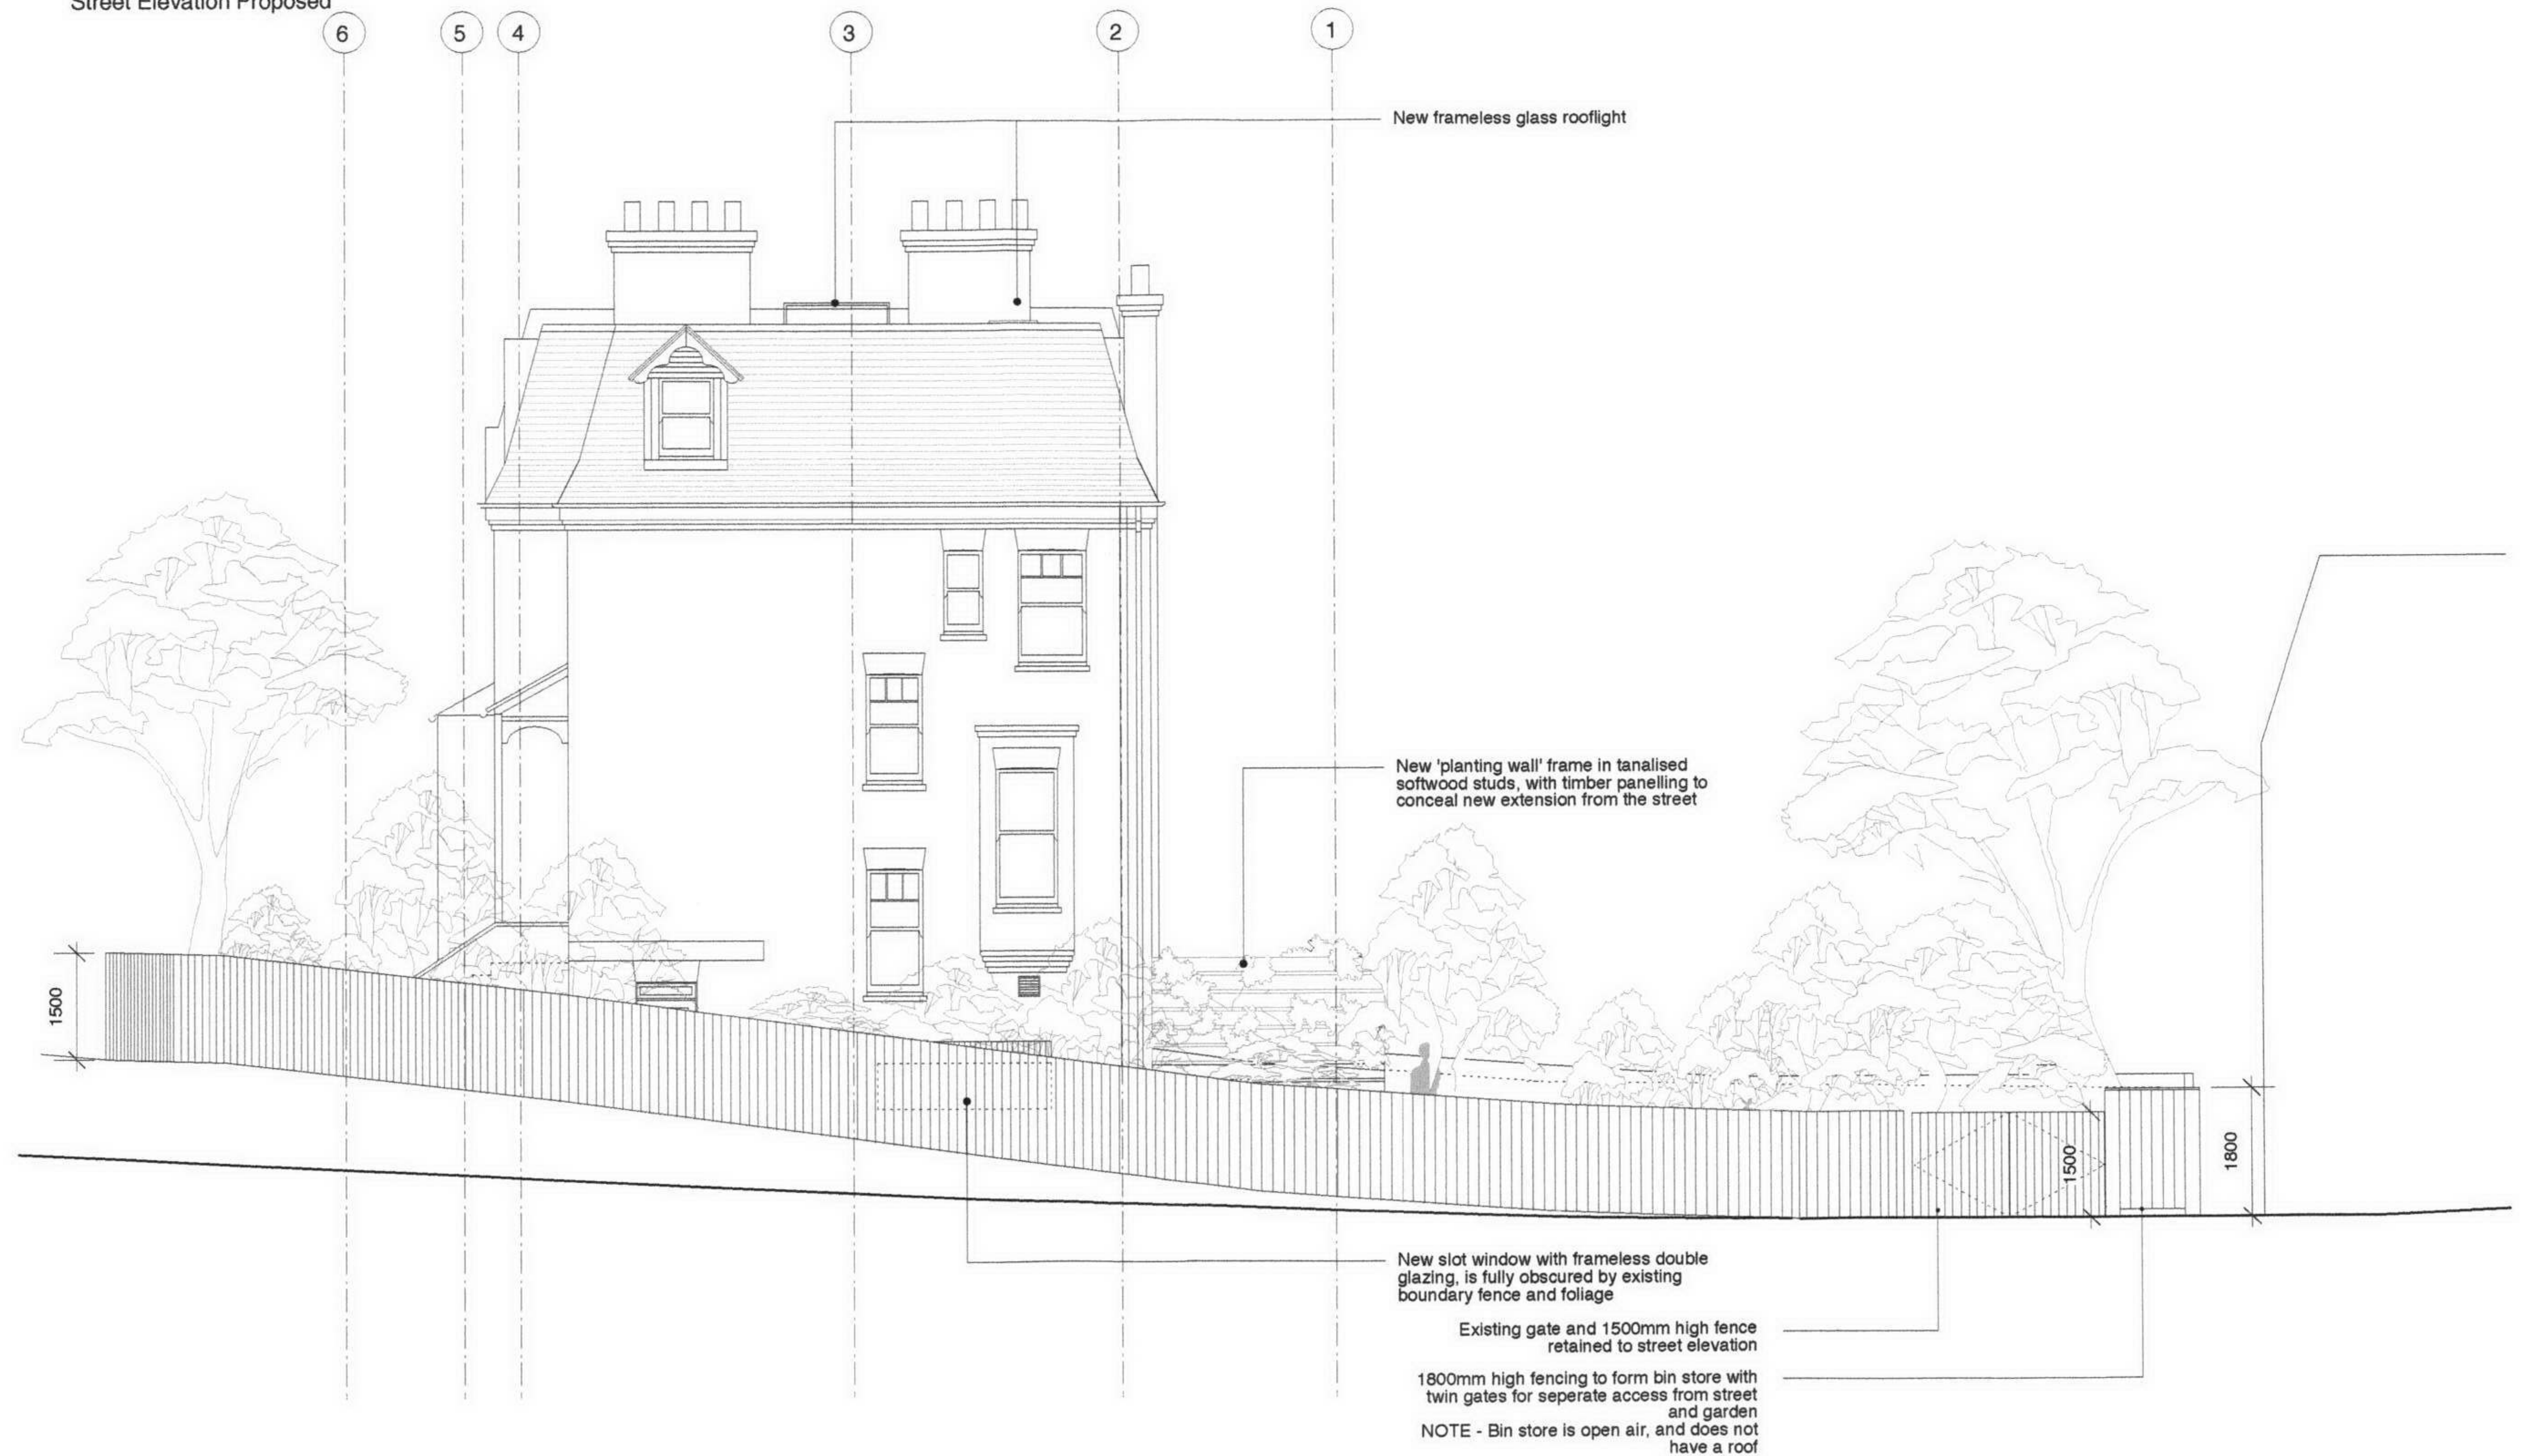

|    |     |      |    |                                  |          |                                                                            |                                                                     |
|----|-----|------|----|----------------------------------|----------|----------------------------------------------------------------------------|---------------------------------------------------------------------|
| NO | REV | DATE | NO | REV                              | DATE     | WILKINSON KING<br>ARCHITECTS + DESIGNERS                                   | JOB<br>1460 - Hollycot, Vale of Health, Hampstead                   |
|    |     |      | Or | For Certificate of<br>Lawfulness | 07/01/08 | UNIT 6, 106 BURBURY ROAD, NW5 1AL<br>Tel: 020 7284 1975 Fax: 020 7284 1984 | DRWG NO<br>WK/1460/48                                               |
|    |     |      |    |                                  |          |                                                                            | SCALE<br>1:100 @ A3                                                 |
|    |     |      |    |                                  |          |                                                                            | DATE<br>07/01/08                                                    |
|    |     |      |    |                                  |          |                                                                            | TITLE<br>Street Elevation Proposed                                  |
|    |     |      |    |                                  |          |                                                                            | ALL DIMENSIONS TO BE CHECKED ON SITE.<br>THIS DRAWING IS COPY RIGHT |




Proposed extension approved under Permitted  
Development - Certificate of Lawfulness  
**Application ref no : 2006/0913/P**  
Detail design to be finalised

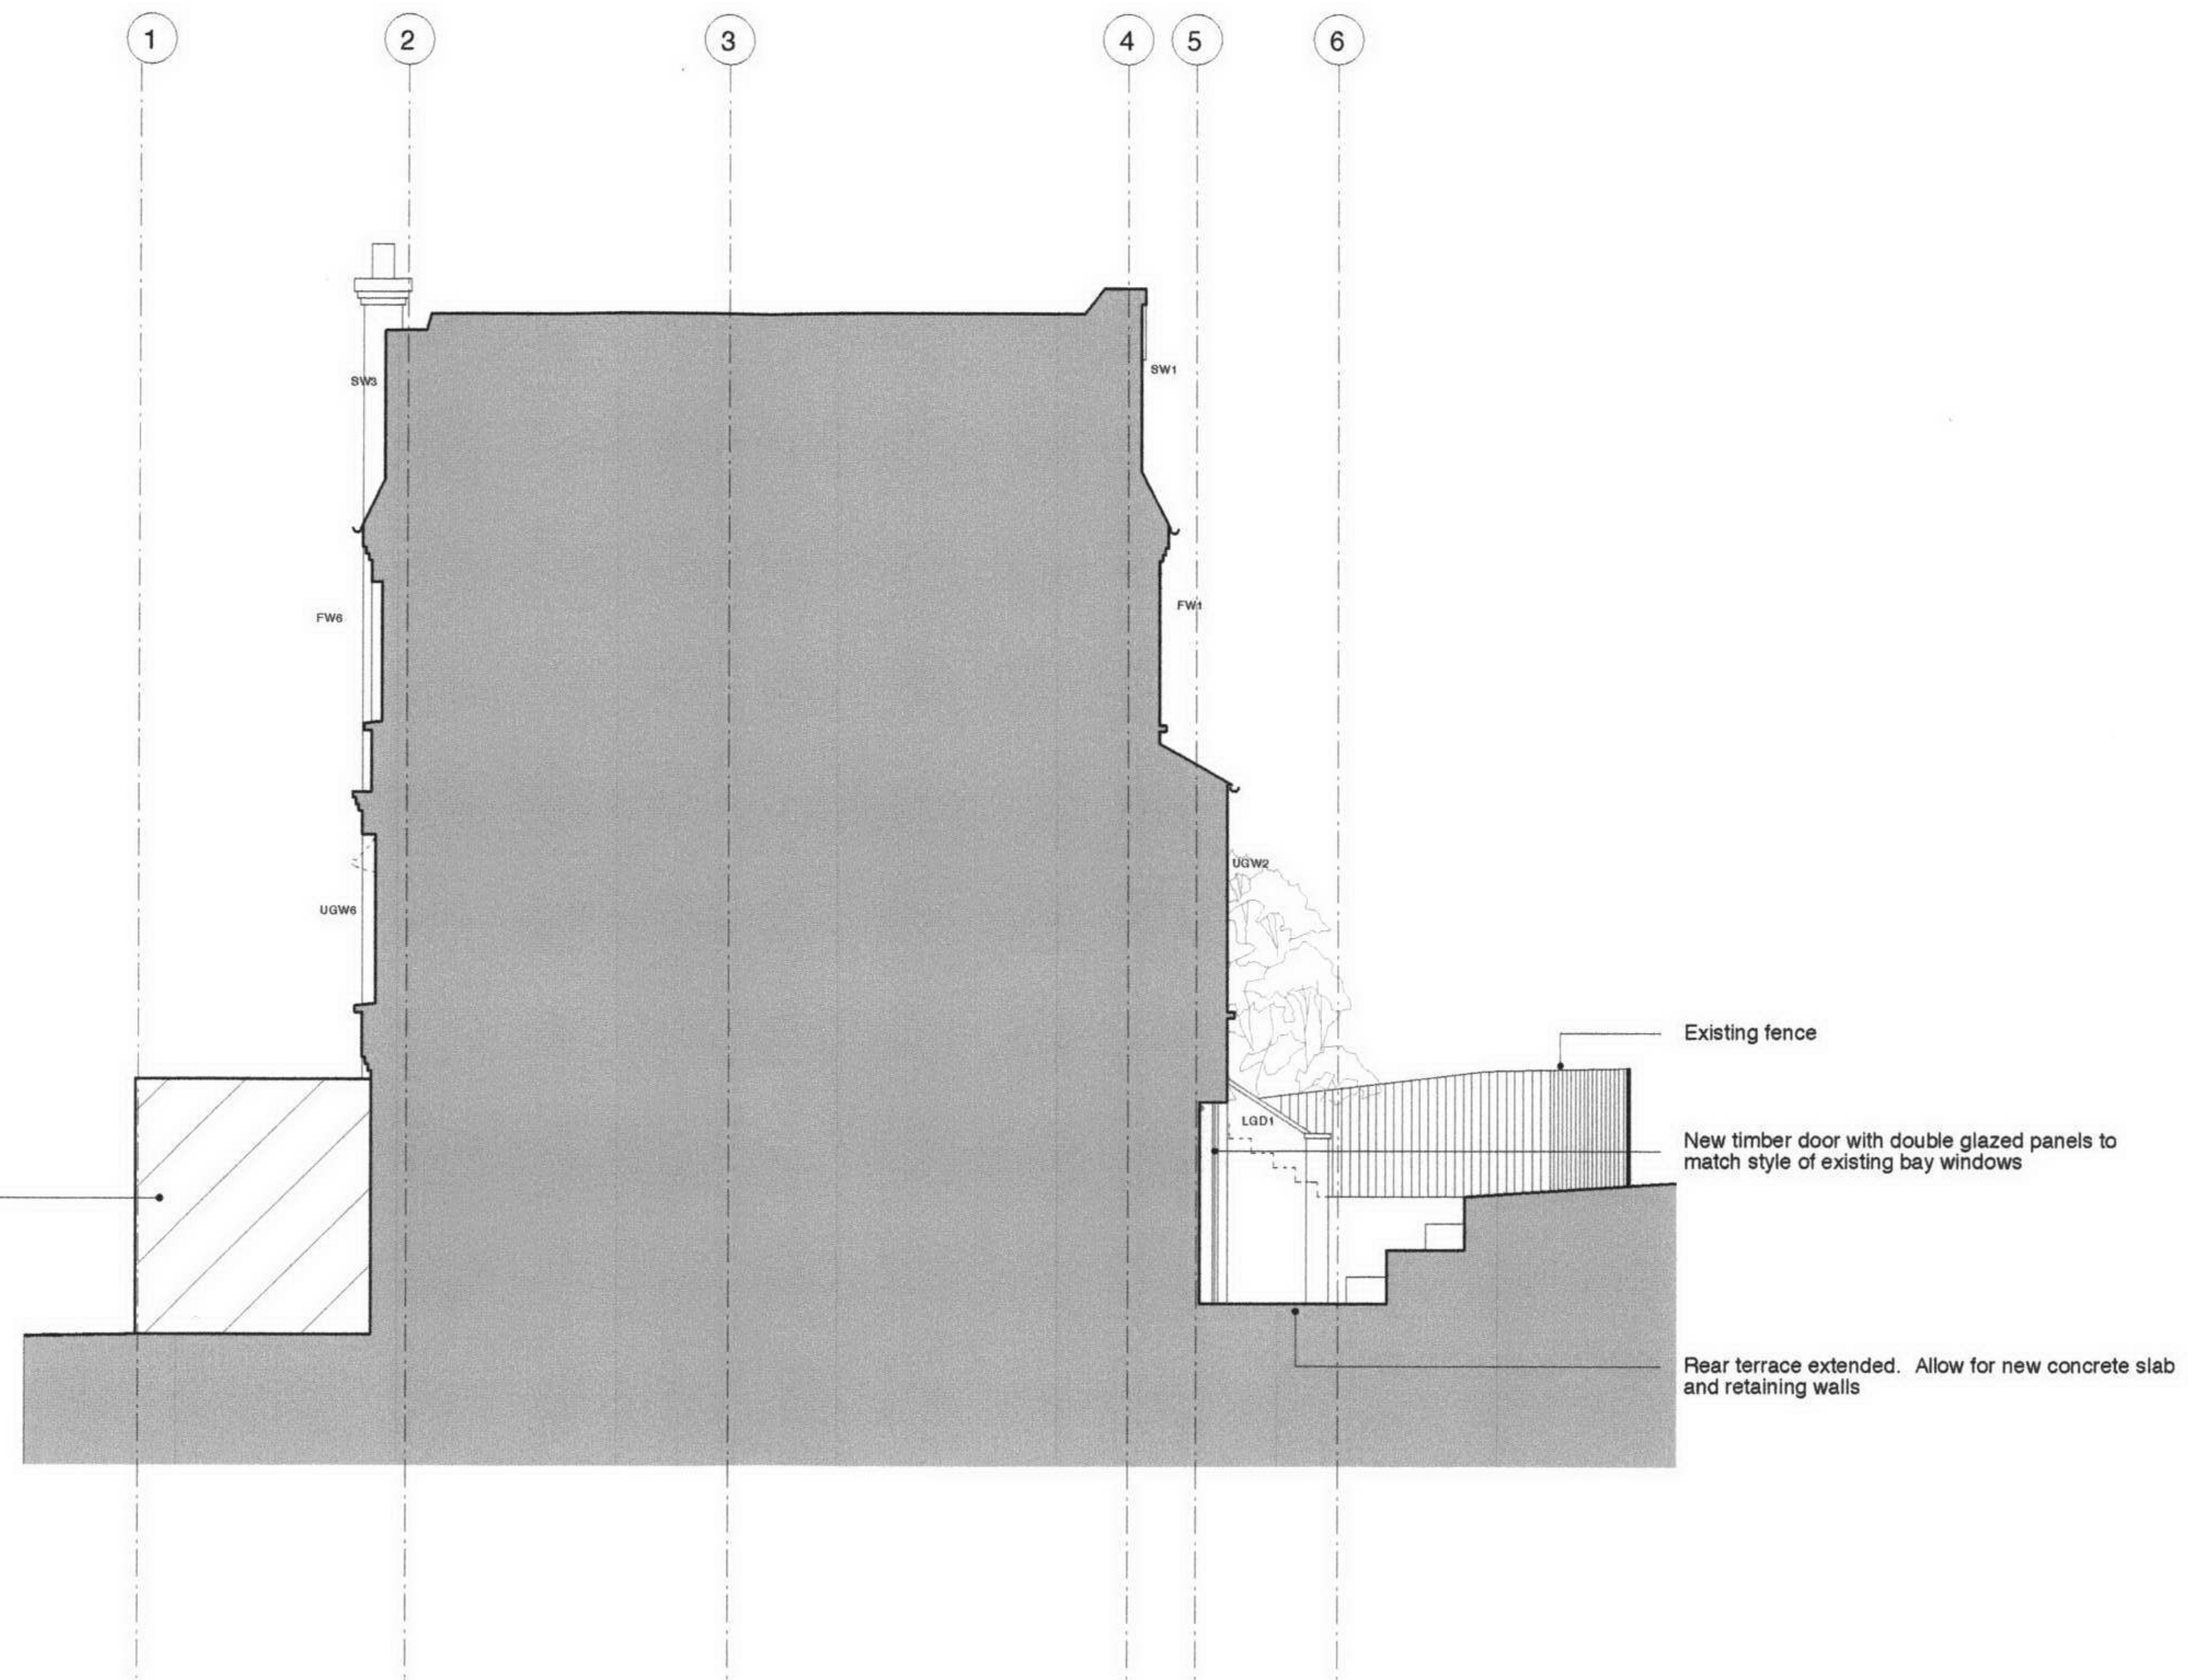


|    |     |      |    |                              |          |   |                                                                     |
|----|-----|------|----|------------------------------|----------|---|---------------------------------------------------------------------|
| NO | REV | DATE | NO | REV                          | DATE     | WILKINSON KING<br>ARCHITECTS + DESIGNERS<br><br>UNIT 5, 108 BURBURY ROAD N16 1AL<br>Tel 020 7284 1975 Fax 020 7284 1984 | JOB<br>1460 - Hollycot, Vale of Health, Hampstead                   |
|    |     |      | A  | Certificate of<br>lawfulness | 07/01/08 |   | DRWG NO<br>WK/1460/40                                               |
|    |     |      |    |                              |          |   | SCALE<br>1:100@A3                                                   |
|    |     |      |    |                              |          |   | DATE<br>07/01/08                                                    |
|    |     |      |    |                              |          |   | TITLE<br>Section AA Proposed                                        |
|    |     |      |    |                              |          |   | ALL DIMENSIONS TO BE CHECKED ON SITE.<br>THIS DRAWING IS COPY RIGHT |



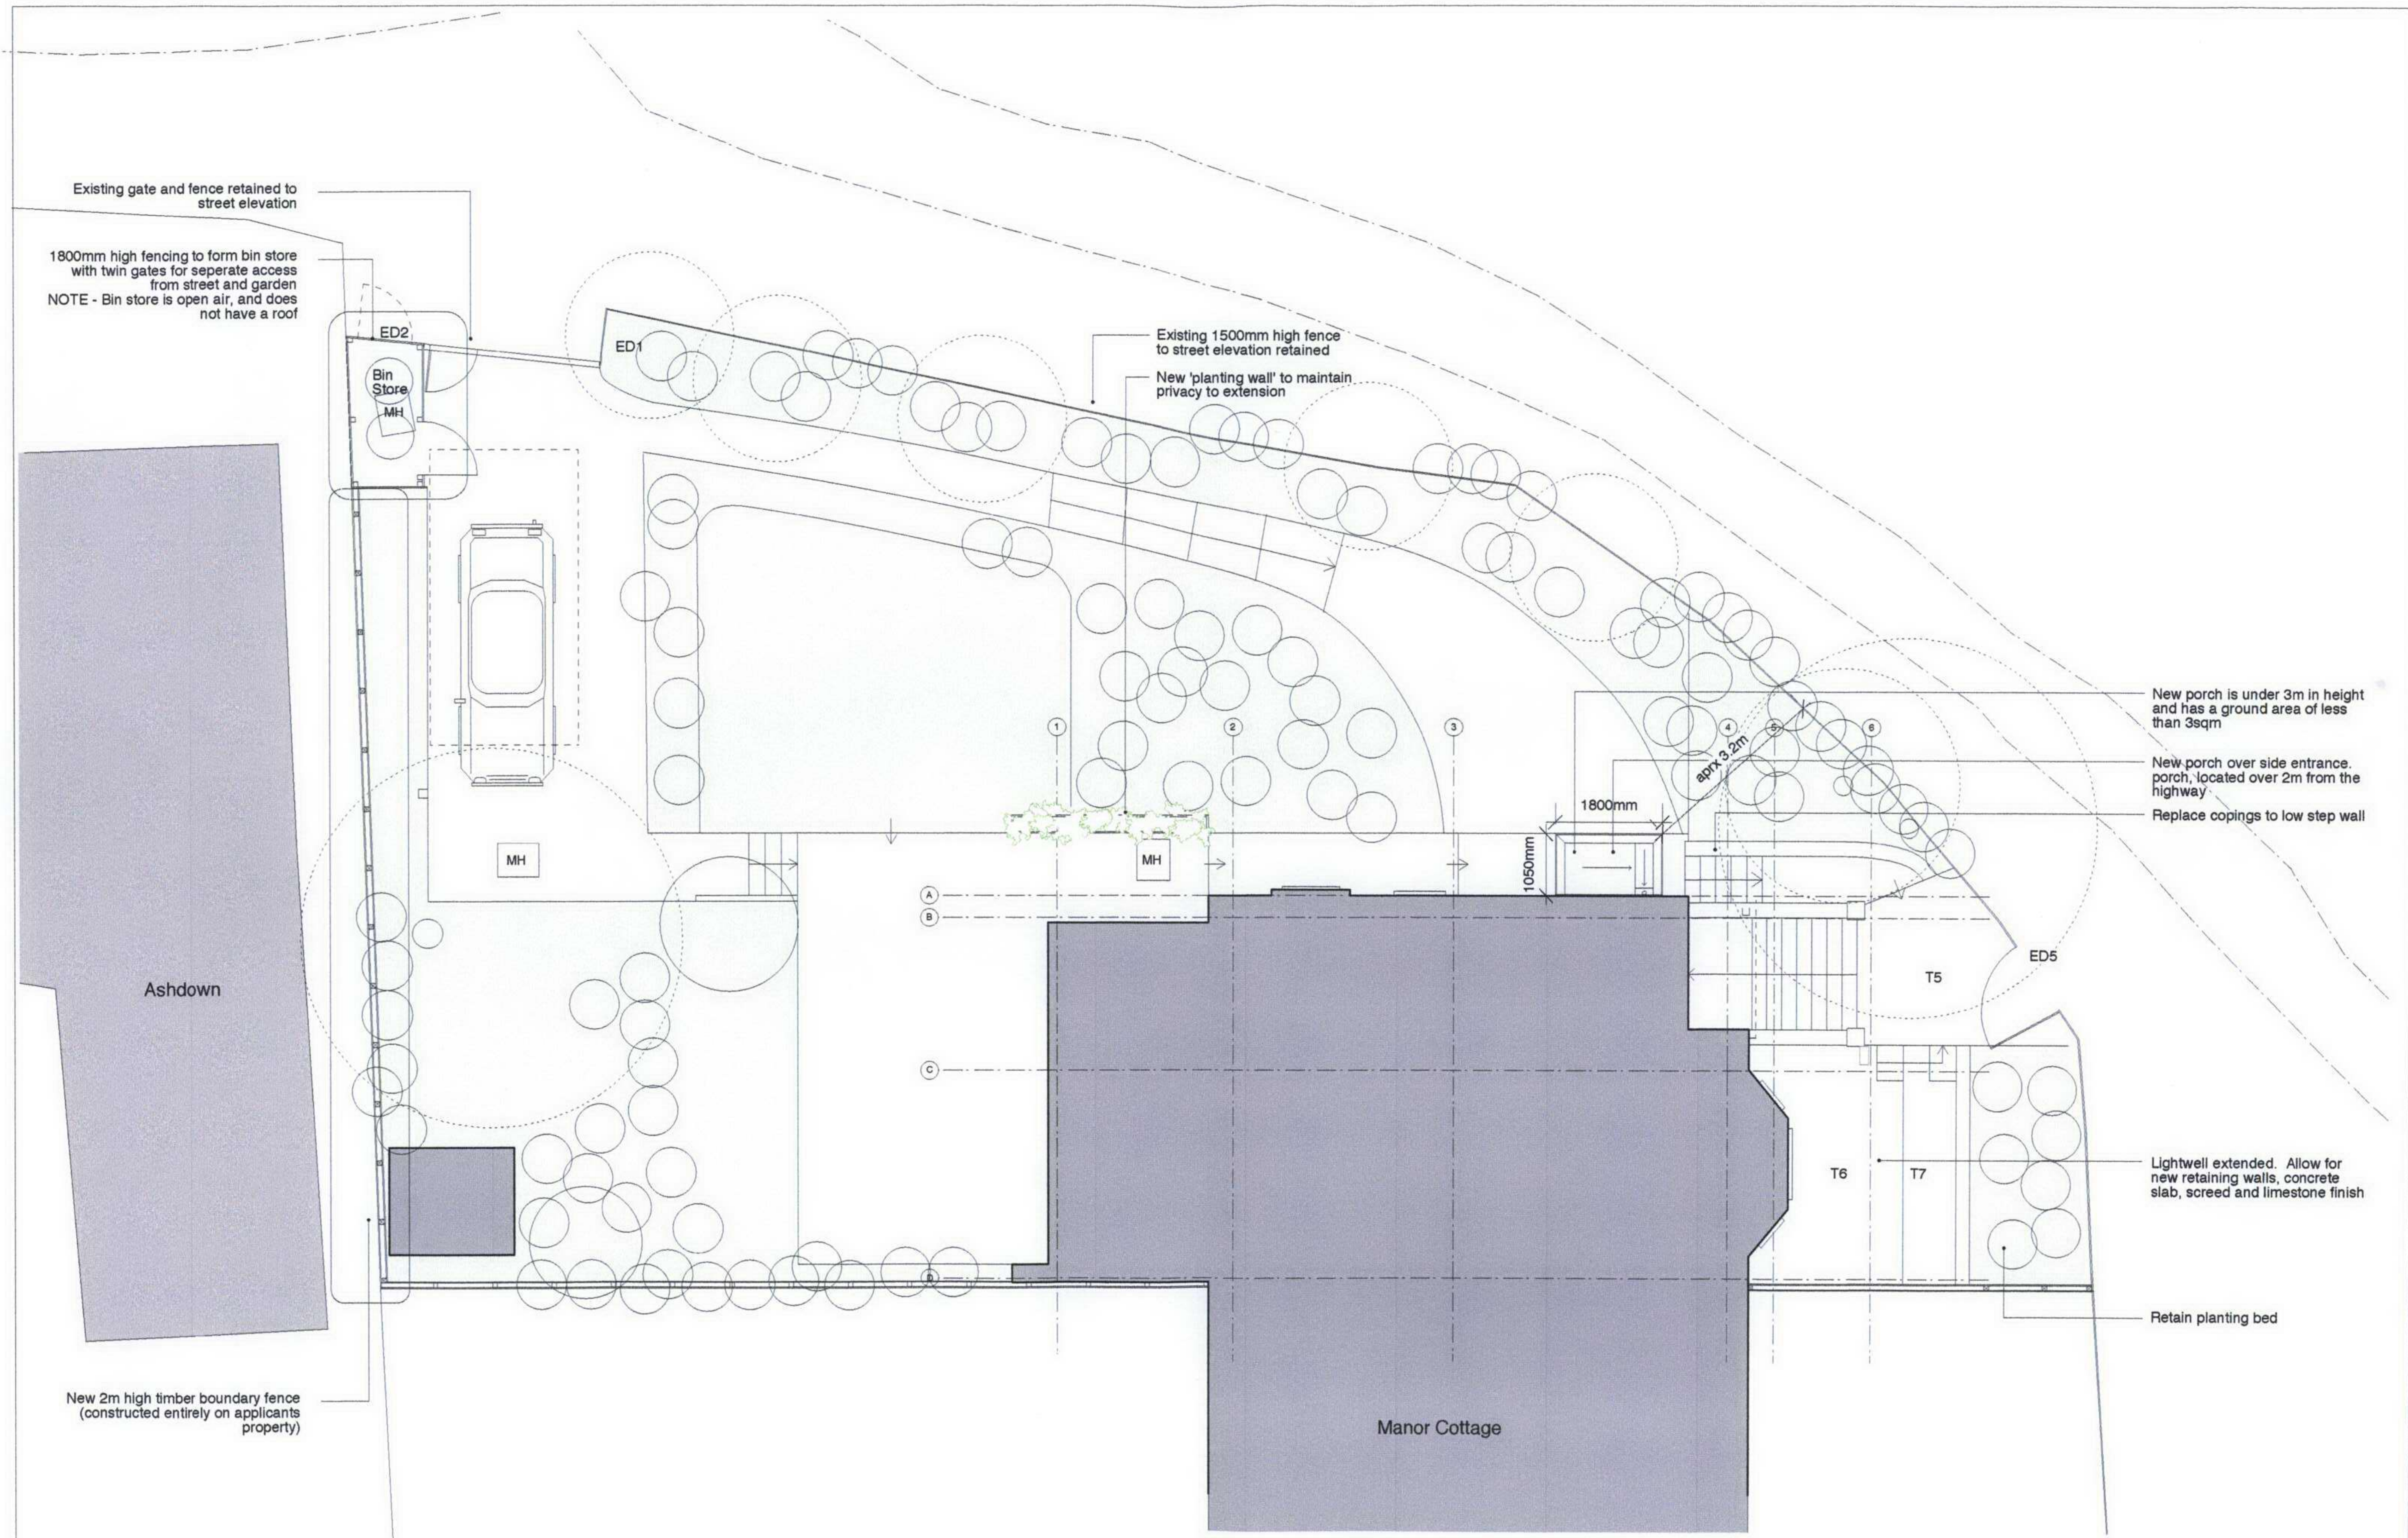


|  |               |                                                            |   |   |
|--|---------------|------------------------------------------------------------|---|---|
|  | NO. REV. DATE | NO. REV. DATE<br>Or For Certificate of Lawfulness 07/01/08 | WILKINSON KING<br>ARCHITECTS + DESIGNERS<br><br>UNIT 6, 108 BURSLEY ROAD NW5 1AL<br>Tel 020 7284 1975 Fax 020 7284 1984 | JOB 1460 - Hollycot, Vale of Health, Hampstead<br>DRWG NO WK/1460/30 SCALE 1:100@A3 DATE 07/01/08<br>TITLE Landscape Proposed Plan<br>ALL DIMENSIONS TO BE CHECKED ON SITE.<br>THIS DRAWING IS COPY RIGHT |
|--|---------------|------------------------------------------------------------|---|---|



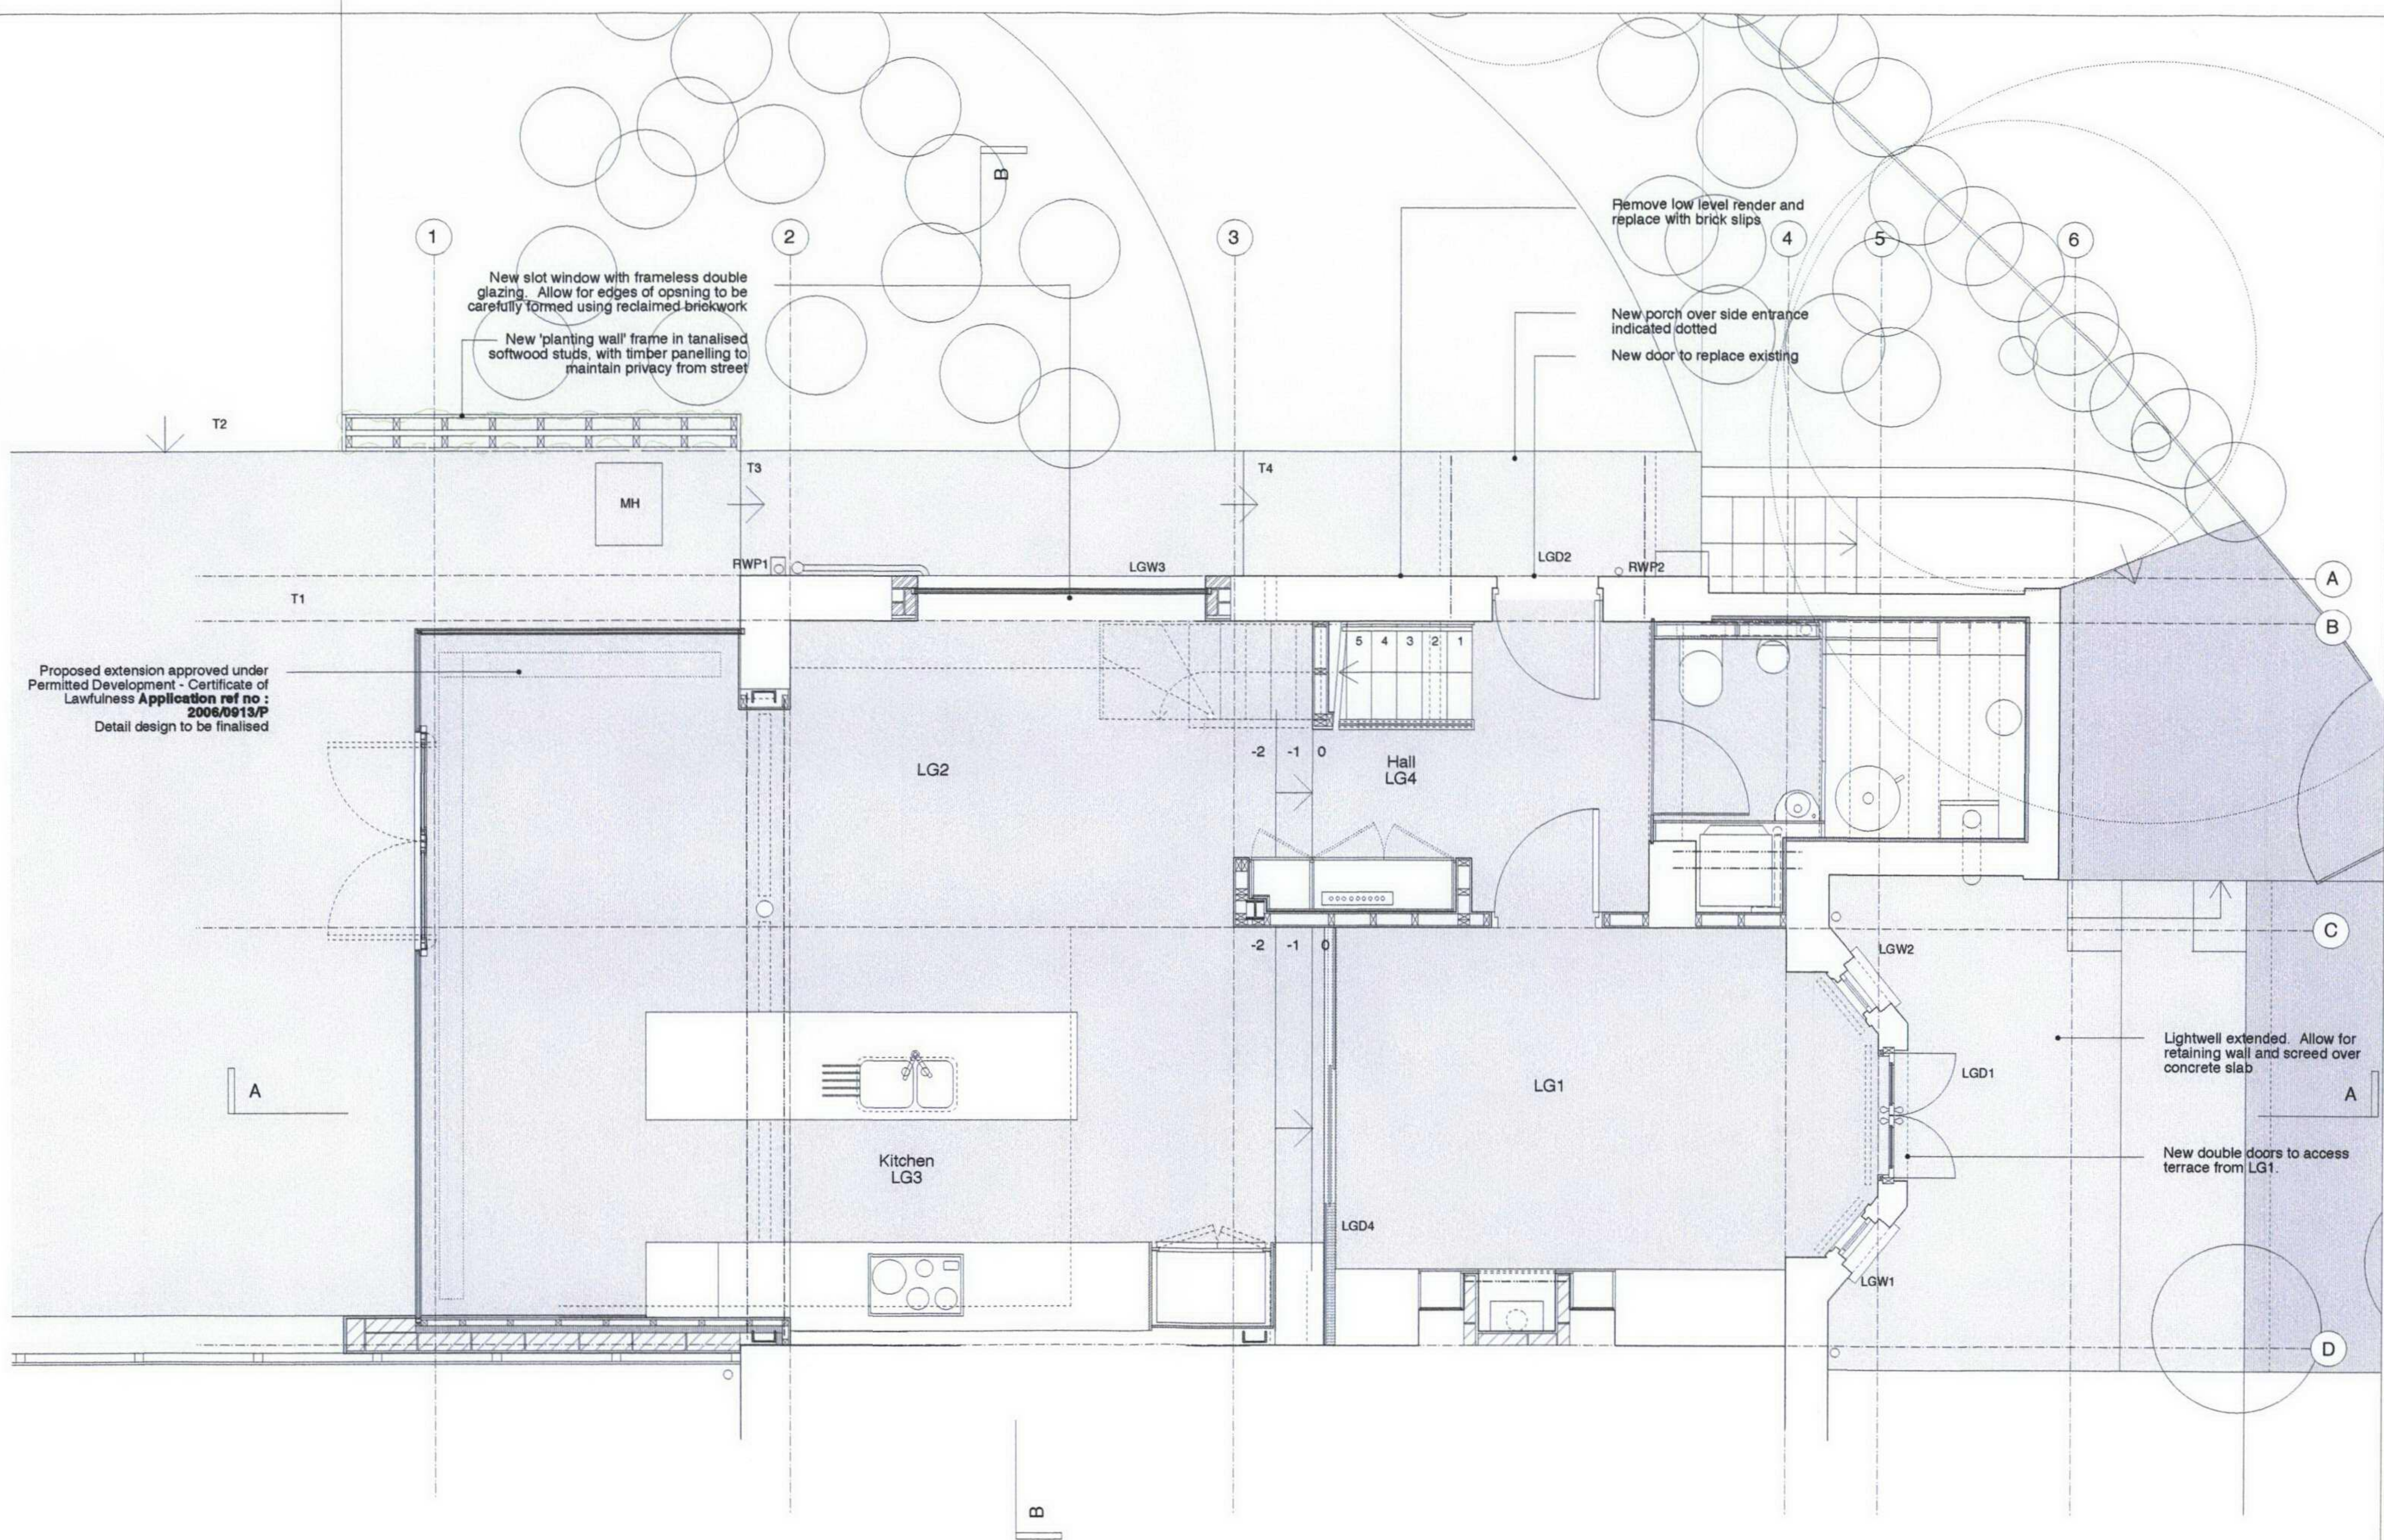


|  |  
|--|--|--|--|--|--|--|----|-----|------|----|---------------------------|----------|---|------------------------------------------------------------------------------------|--------------------------------|-------|--------------------------------------------|------|----------|
|  |  |  |  |  |  |  | NO | REV | DATE | NO | REV                       | DATE     | <div>WILKINSON KING<br/>ARCHITECTS + DESIGNERS</div> <div>UNIT 5, 106 BURGHLEY ROAD NW5 1AL<br/>Tel: 020 7284 1875 Fax: 020 7284 1884</div> | JOB                                                                                |                                |       | 1460 - Hollycot, Vale of Health, Hampstead |      |          |
|  |  |  |  |  |  |  |    |     |      | Or | Certificate of lawfulness | 07/01/08 |   | DRWG NO                                                                            | WK/1460/31                     | SCALE | 1:50@A3                                    | DATE | 07/01/08 |
|  |  
|  |  |  |  |  |  |  |    |     |      |    |                           |          |   | TITLE                                                                              | Lower Ground Floor GA Proposed |       |                                            |      |          |
|  |  |  |  |  |  |  |    |     |      |    |                           |          |   | ALL DIMENSIONS TO BE CHECKED ON SITE.<br><small>THIS DRAWING IS COPY RIGHT</small> |                                |       |                                            |      |          |



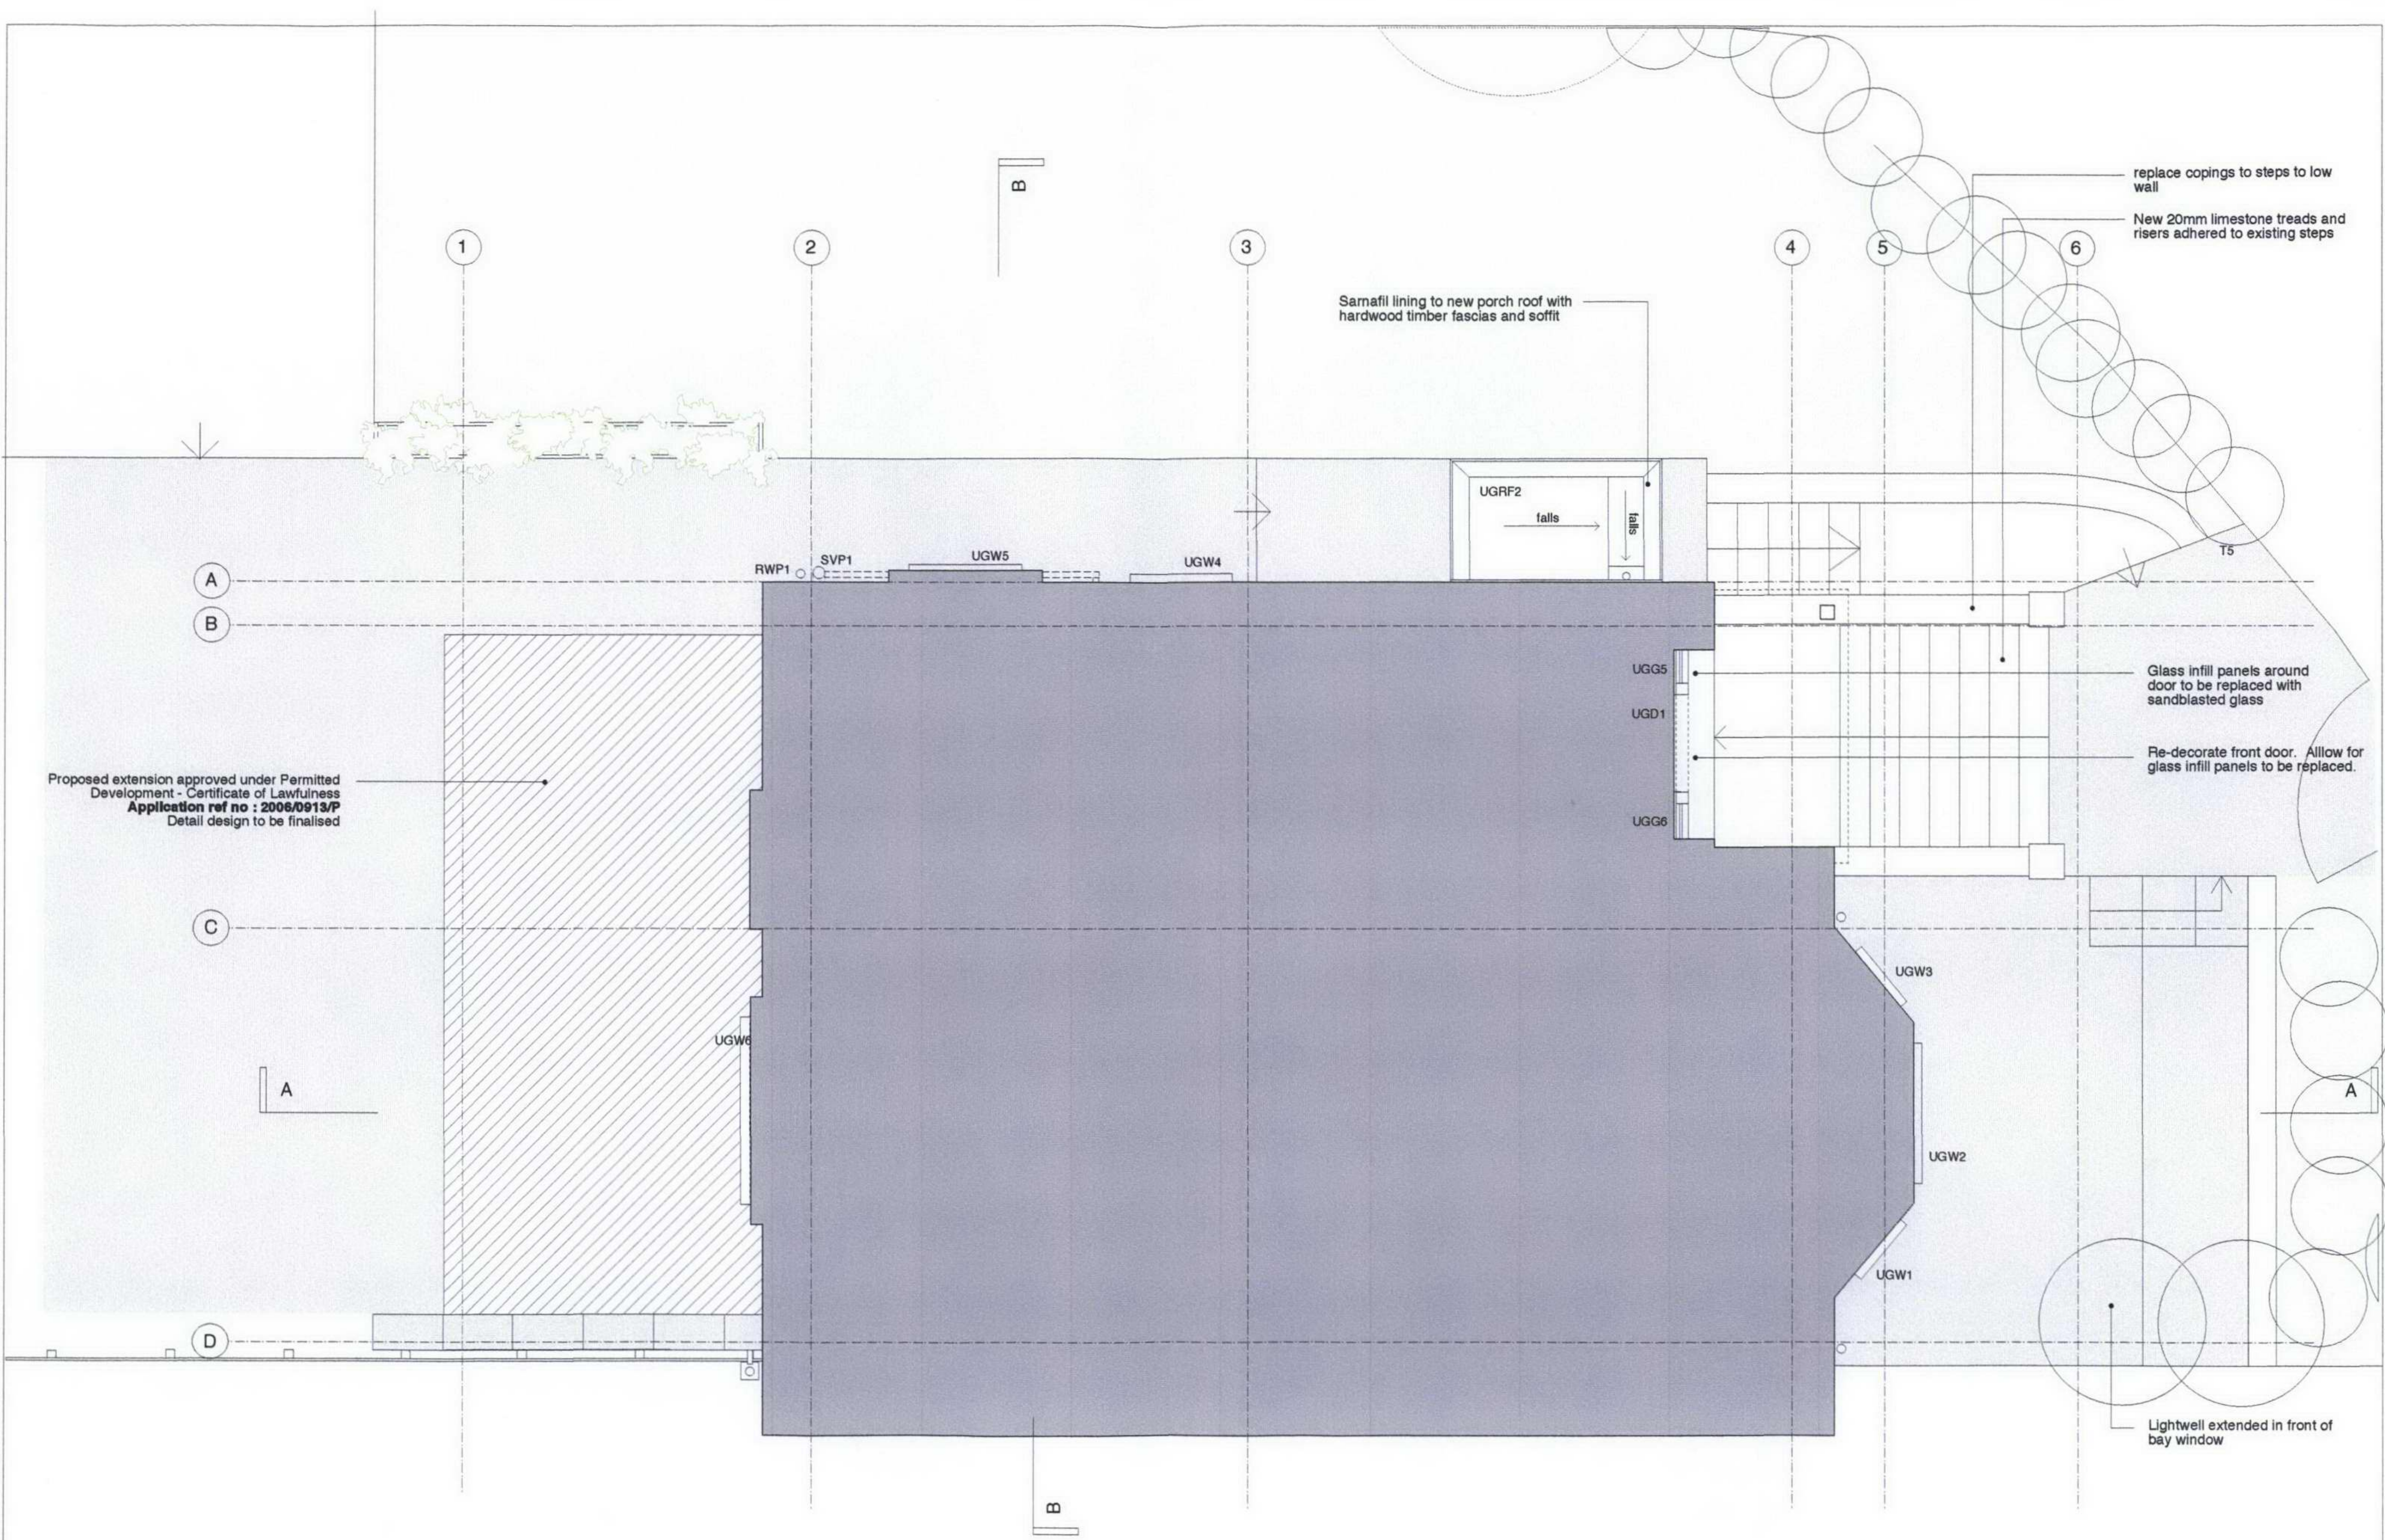

|  |    |  |     |      |    |  |                              |          |   |                                                                    |                                            |       |         |      |          |
|--|----|--|-----|------|----|--|------------------------------|----------|---|--------------------------------------------------------------------|--------------------------------------------|-------|---------|------|----------|
|  | NO |  | REV | DATE | NO |  | REV                          | DATE     | WILKINSON KING<br>ARCHITECTS + DESIGNERS<br><br>UNIT 6, 106 BURDLEY ROAD NWS 1A1<br>Tel 020 7284 1875 Fax 020 7284 1884 | JOB                                                                | 1460 - Hollycot, Vale of Health, Hampstead |       |         |      |          |
|  |    |  |     |      | Or |  | Certificate of<br>lawfulness | 07/01/08 |   | DRWG NO                                                            | WK/1460/32                                 | SCALE | 1:50@A3 | DATE | 07/01/08 |
|  |    |  |     |      |    |  |                              |          |   | TITLE<br>Upper Ground Floor GA Proposed                            |                                            |       |         |      |          |
|  |    |  |     |      |    |  |                              |          |   | ALL DIMENSIONS TO BE CHECKED ON SITE.<br>THIS DRAWING IS COPYRIGHT |                                            |       |         |      |          |



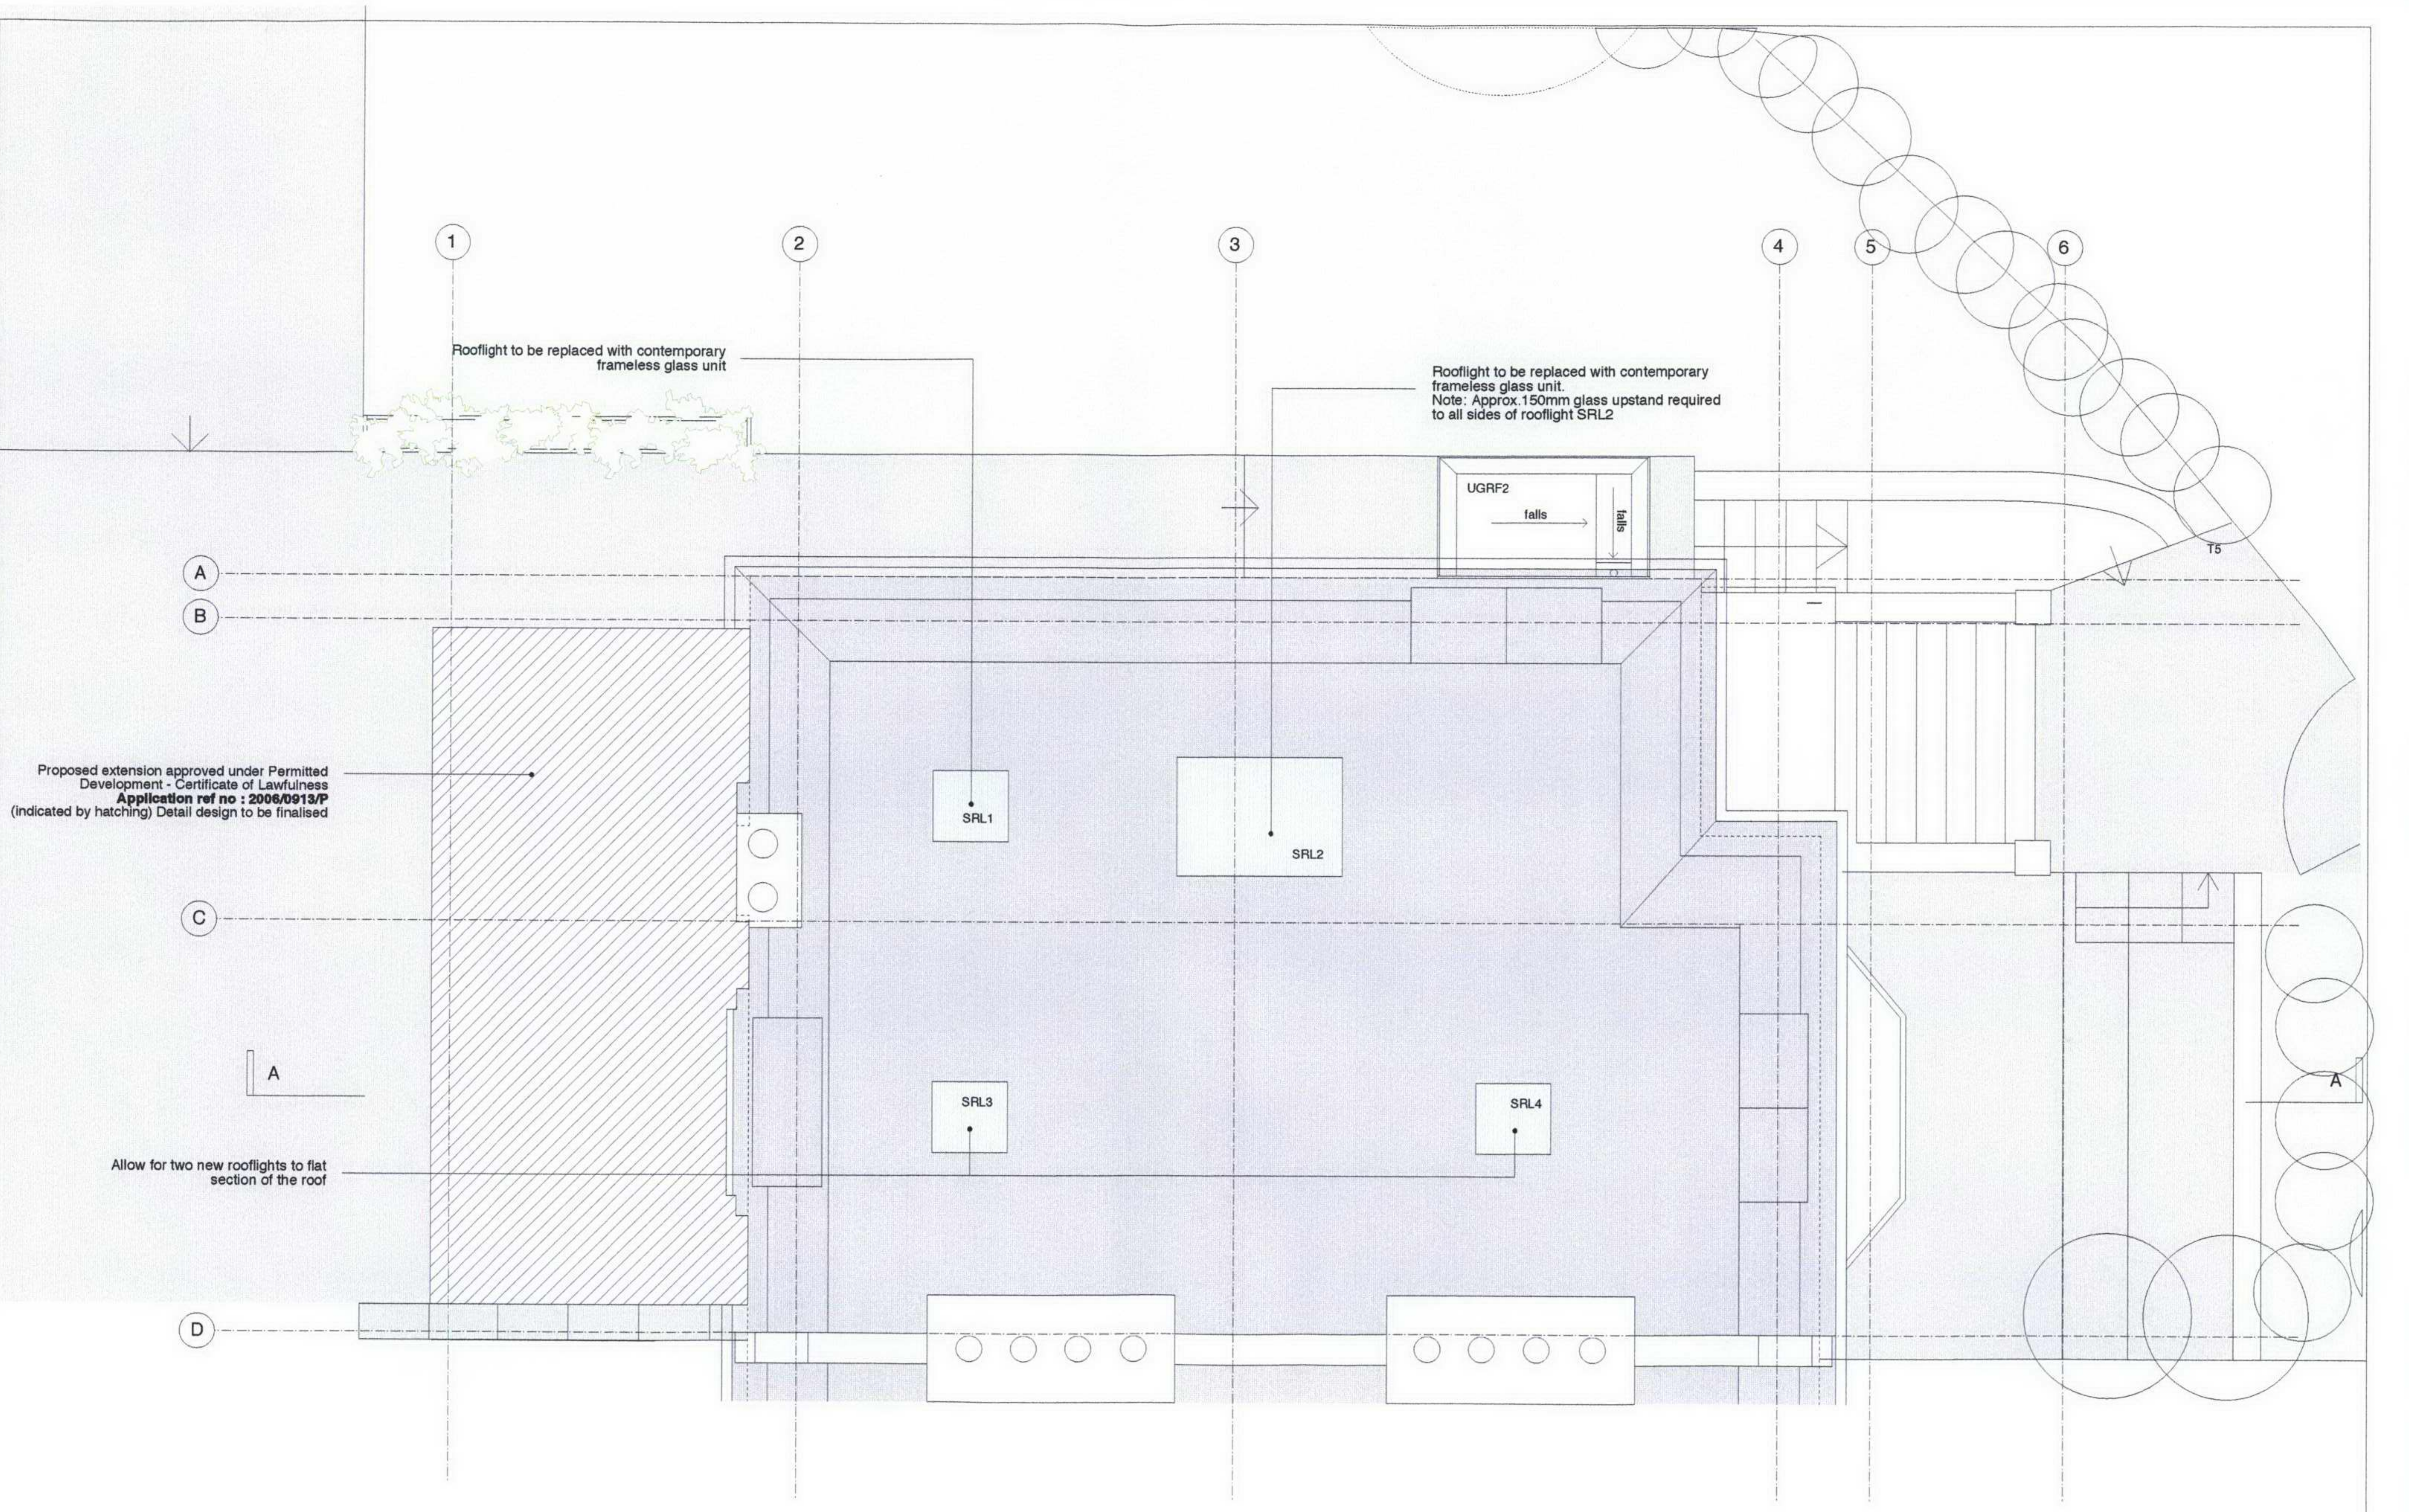

|  |  |  |  |                              |  |             |  |                                                                          |  |   |  |                 |               |
|--|--|--|--|------------------------------|--|-------------|--|--------------------------------------------------------------------------|--|---|--|-----------------|---------------|
|  |  |  |  | NO REV DATE                  |  | NO REV DATE |  | WILKINSON KING<br>ARCHITECTS + DESIGNERS                                 |  | JOB<br>1460 - Hollycot, Vale of Health, Hampstead                                                        |  |                 |               |
|  |  |  |  | Or Certificate of lawfulness |  | 07/01/08    |  | UNIT 6, 106 BURGHLEY ROAD NWS 1AL<br>Tel 020 7284 1975 Fax 020 7284 1984 |  | DRWG NO WK/1460/35                                                                                       |  | SCALE 1:50 @ A3 | DATE 07/01/08 |
|  |  |  |  |                              |  |             |  |                                                                          |  | TITLE<br>Roof level GA Proposed                                                                          |  |                 |               |
|  |  |  |  |                              |  |             |  |                                                                          |  | ALL DIMENSIONS TO BE CHECKED ON SITE.<br><del>OR OTHERWISE SPECIFIED</del><br>THIS DRAWING IS COPY RIGHT |  |                 |               |

UNIT 6, 106 BURLEY ROAD NWS 1AL  
Tel 020 7284 1975 Fax 020 7284 1984