


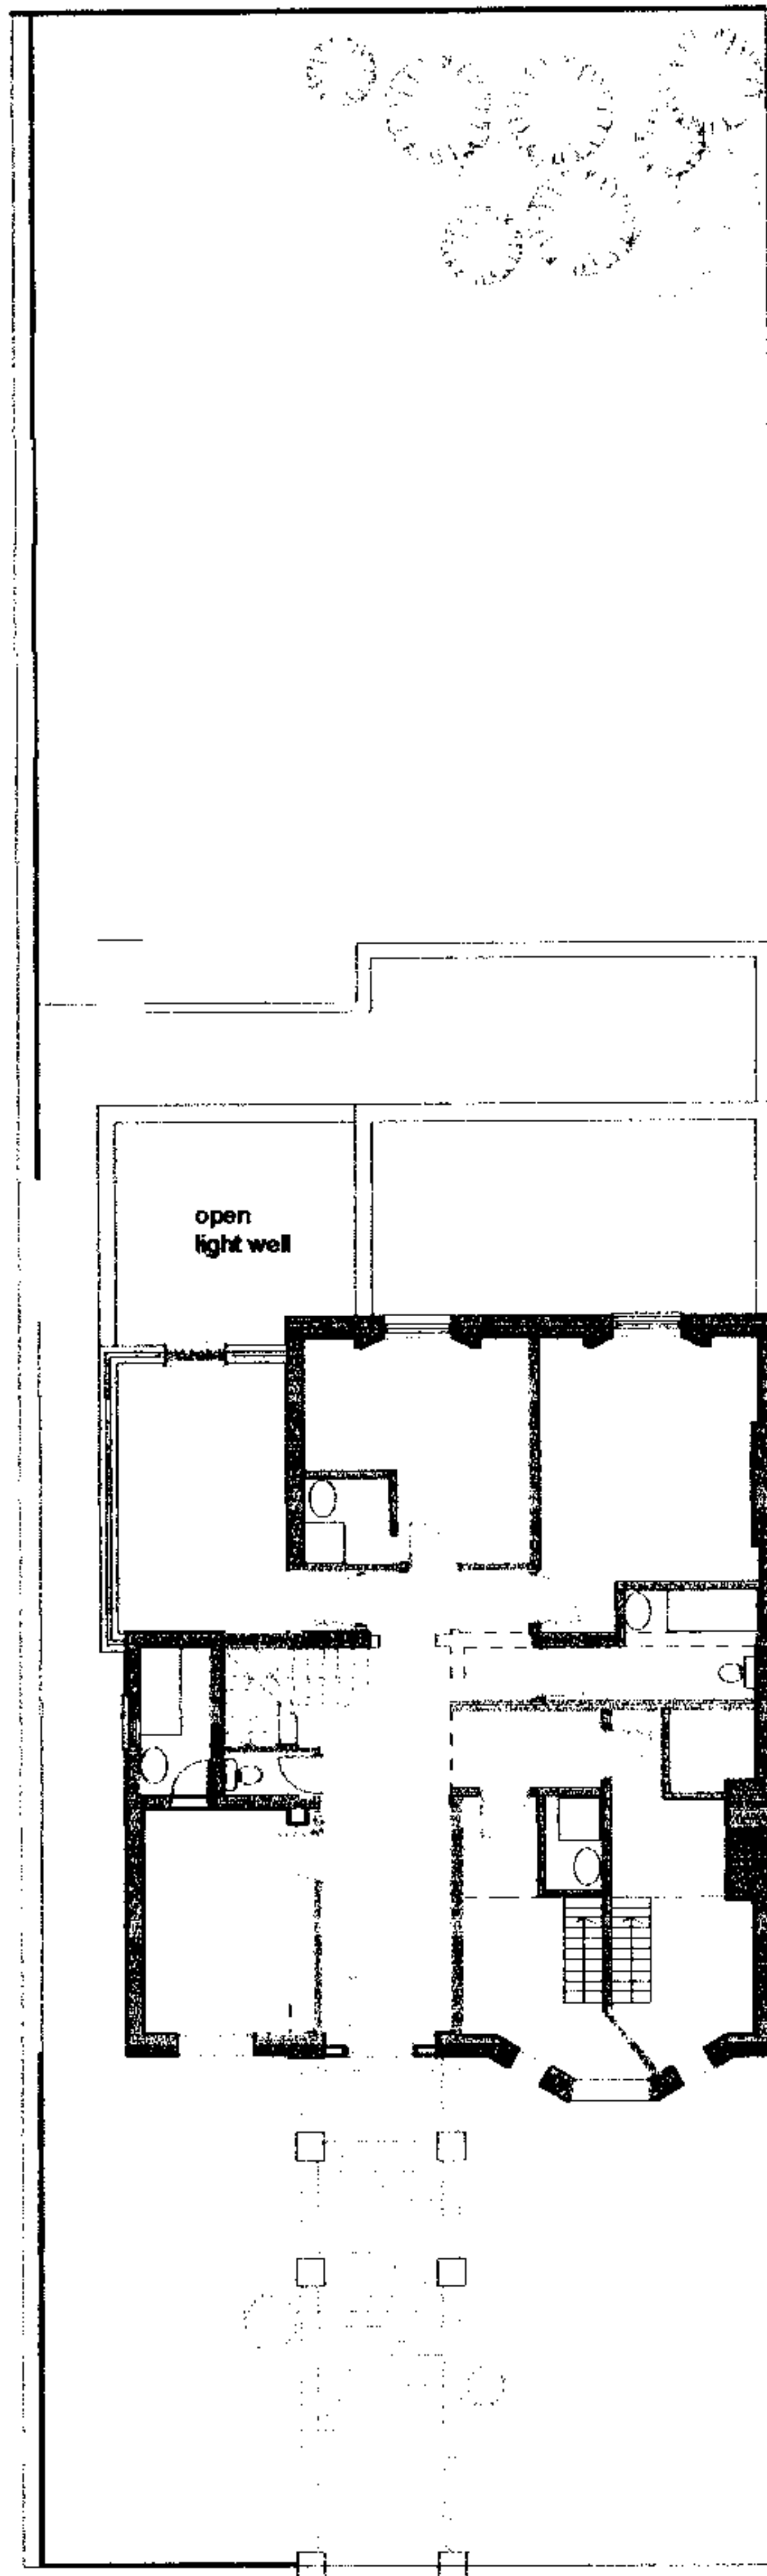

Site Plan

64 FELLOWS ROAD

LONDON NW3 3LJ

Scale: 1: 200
Date : Jan 2008

Drawing No. 06.702.13
PROPOSED SITE PLAN