


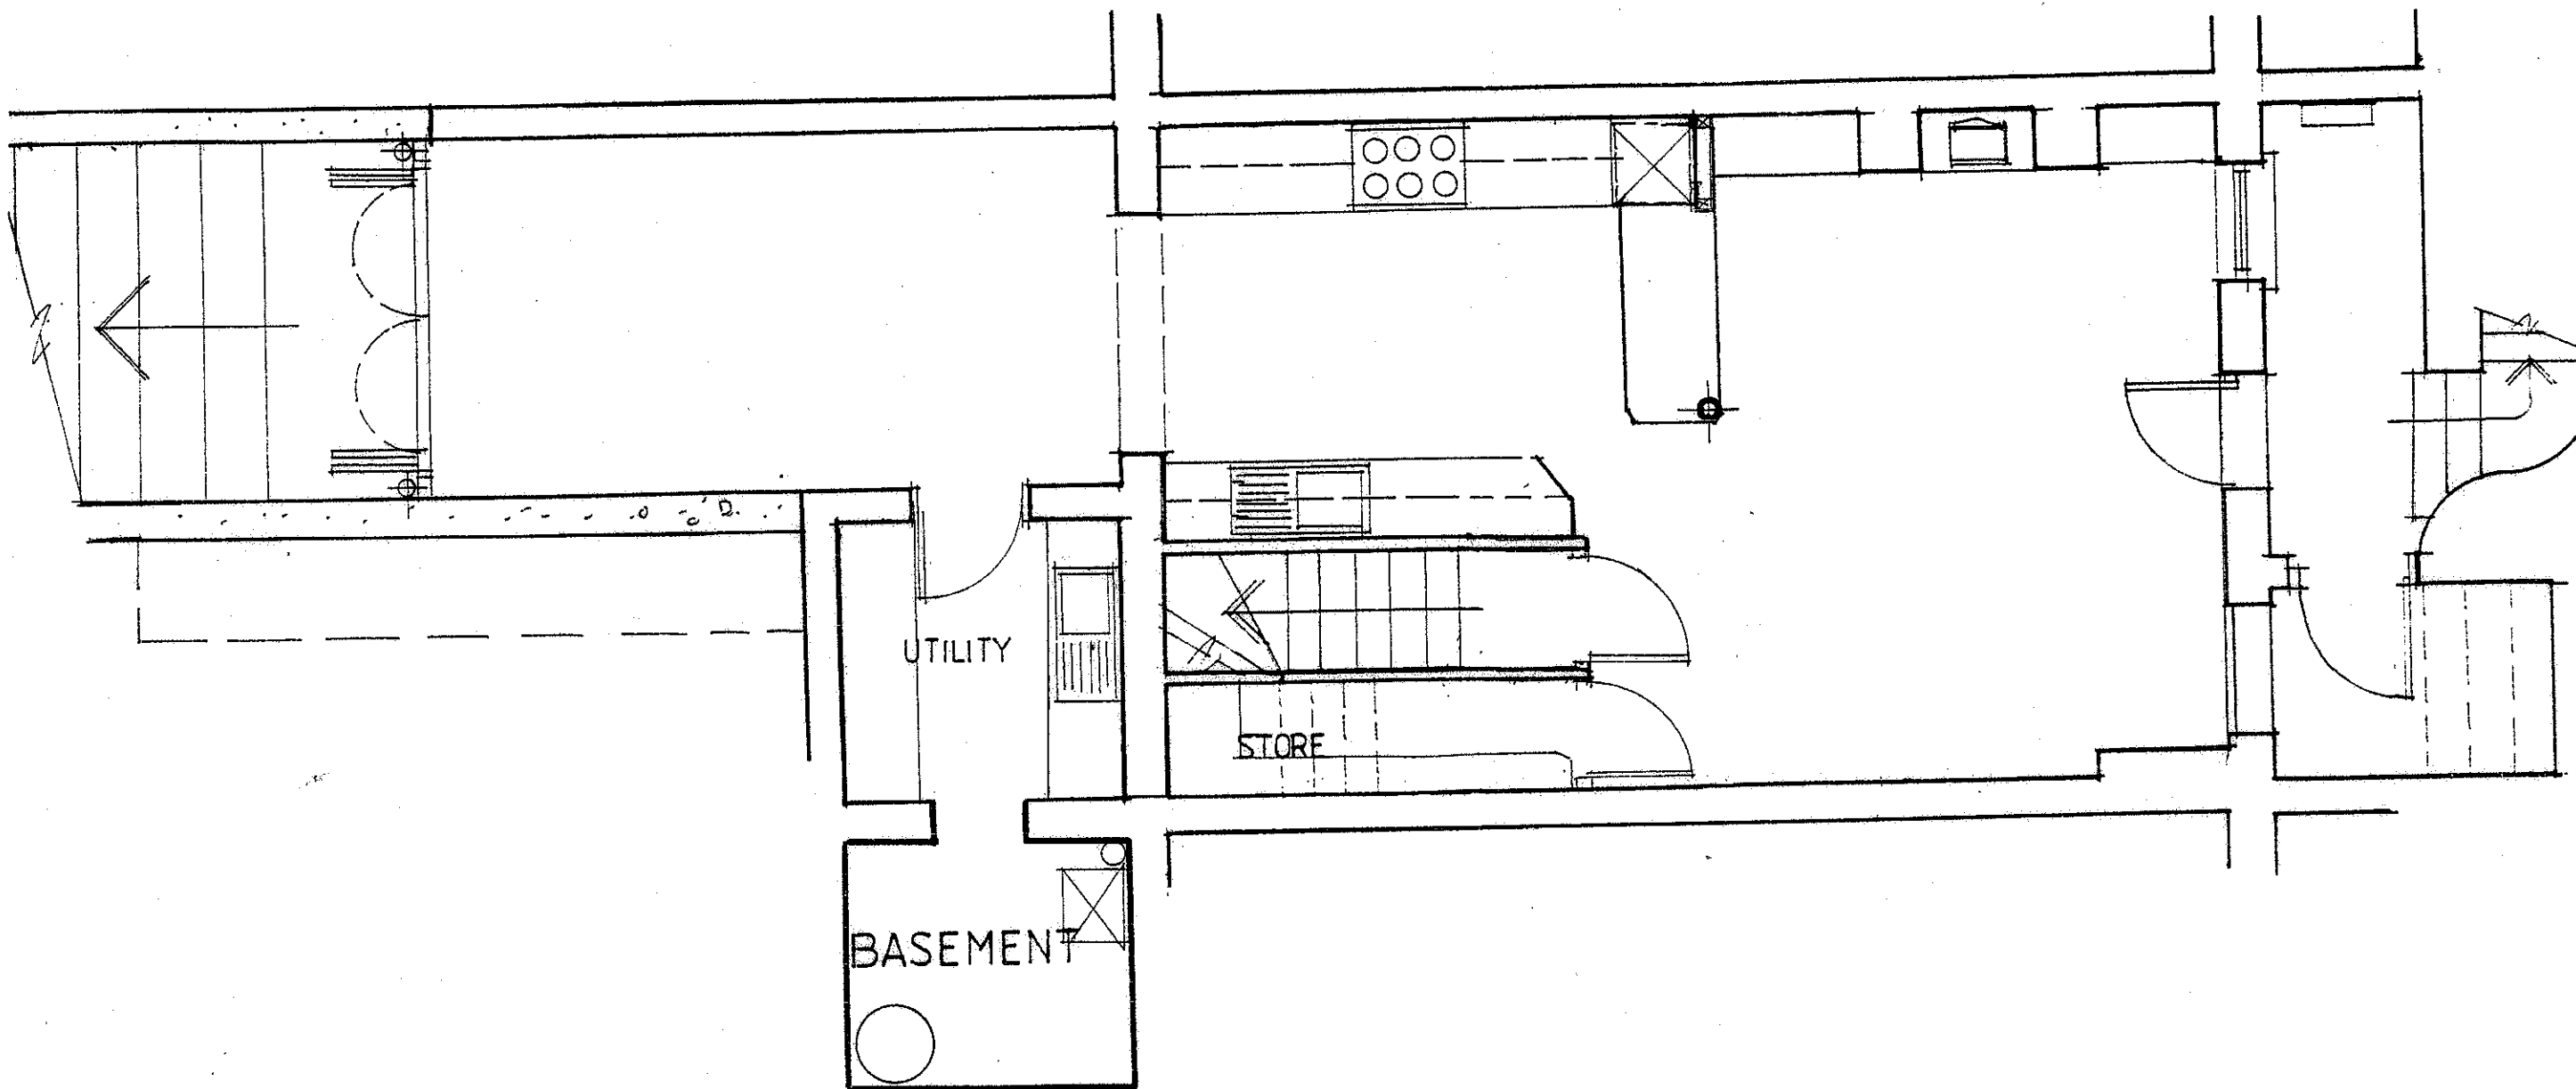

archplan

architects and property management

30 Cholmeley Crescent, London N6 5HA
Tel: 020 8340 1747 Fax: 020 8347 0258

Date

Sept 2007

Drawn by

Checked by

Scale

1:50

Project

33 POND STREET
HAMPSTEAD NW3


Title

**EXISTING BASEMENT
FLOOR PLAN**

Drawing no.

PS / 01

Copyright
Archplan 2007

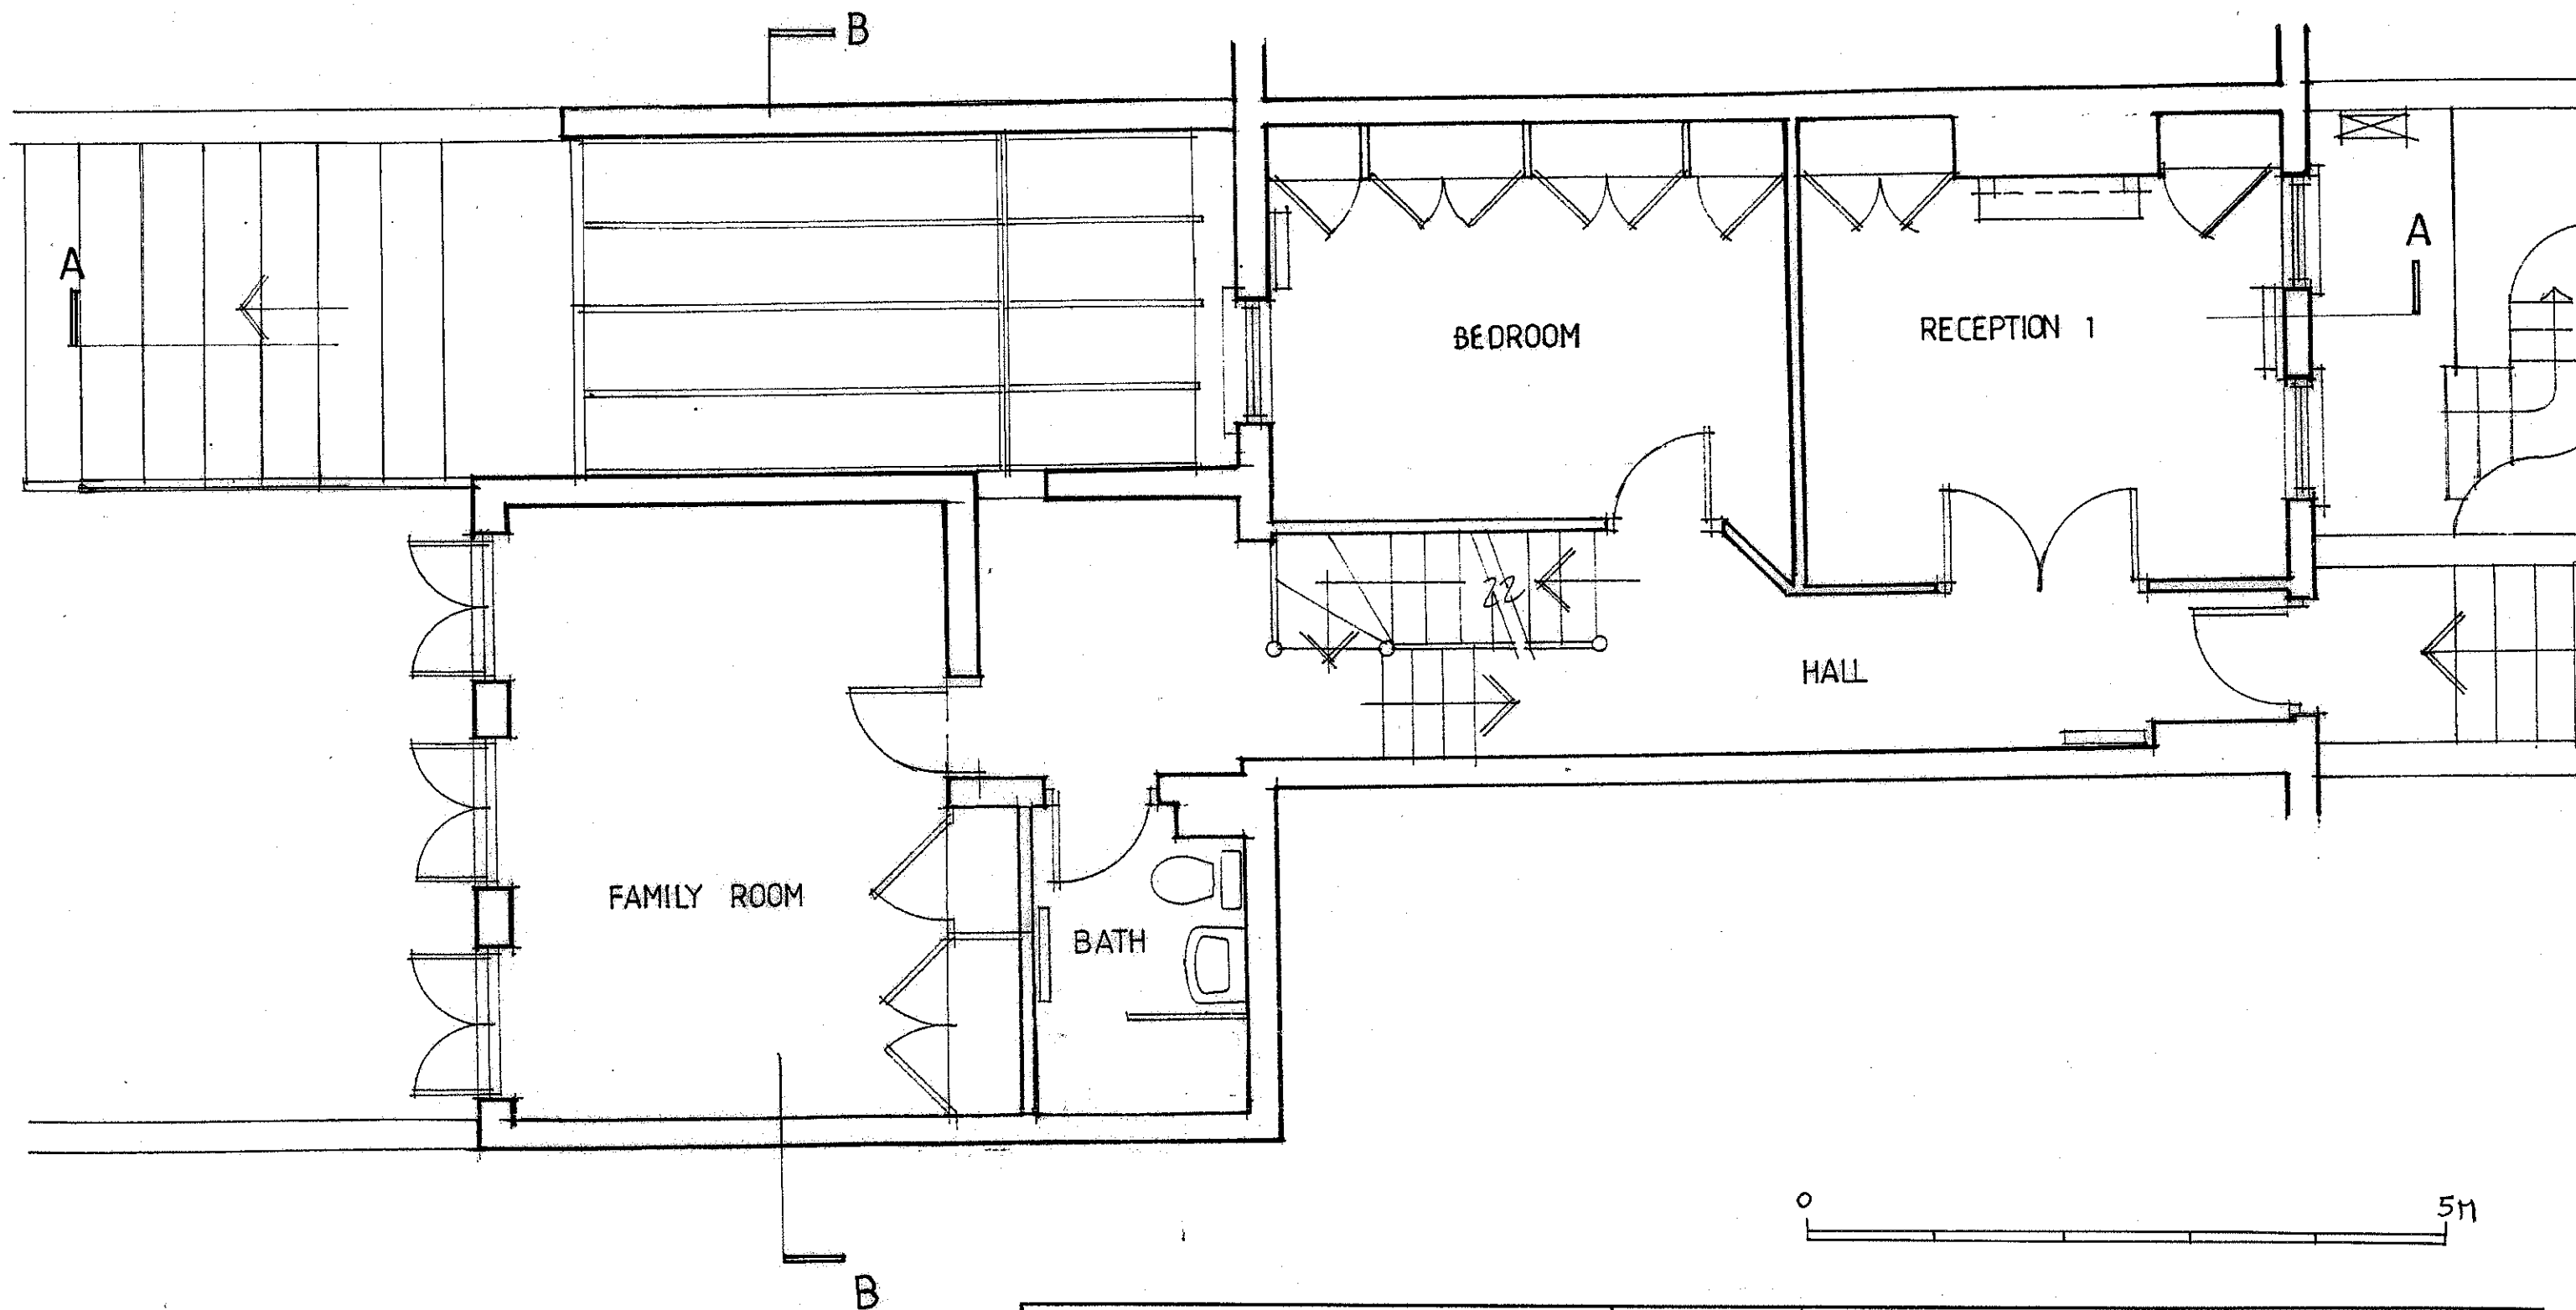

archplan

architects and property management

30 Cholmeley Crescent, London N6 5HA
Tel: 020 8340 1747 Fax: 020 8347 0258

Date

Sept 2007

Drawn by

Checked by

Scale
1:50

Project

33 POND STREET
HAMPSTEAD NW3

Title

**EXISTING GROUND
FLOOR PLAN**

Drawing no.

PS / 02

Copyright
Archplan 2007



archplan

architects and property management

30 Cholmeley Crescent, London N6 5HA
Tel: 020 8340 1747 Fax: 020 8347 0258

Date

Sept 2007

Drawn by

Checked by

Scale
1:50


Project
**33 POND STREET
HAMPSTEAD NW3**

Title
**EXISTING SECTION B-B
AND REAR ELEVATION**

Drawing no.

PS / 03

Copyright
Archplan 2007

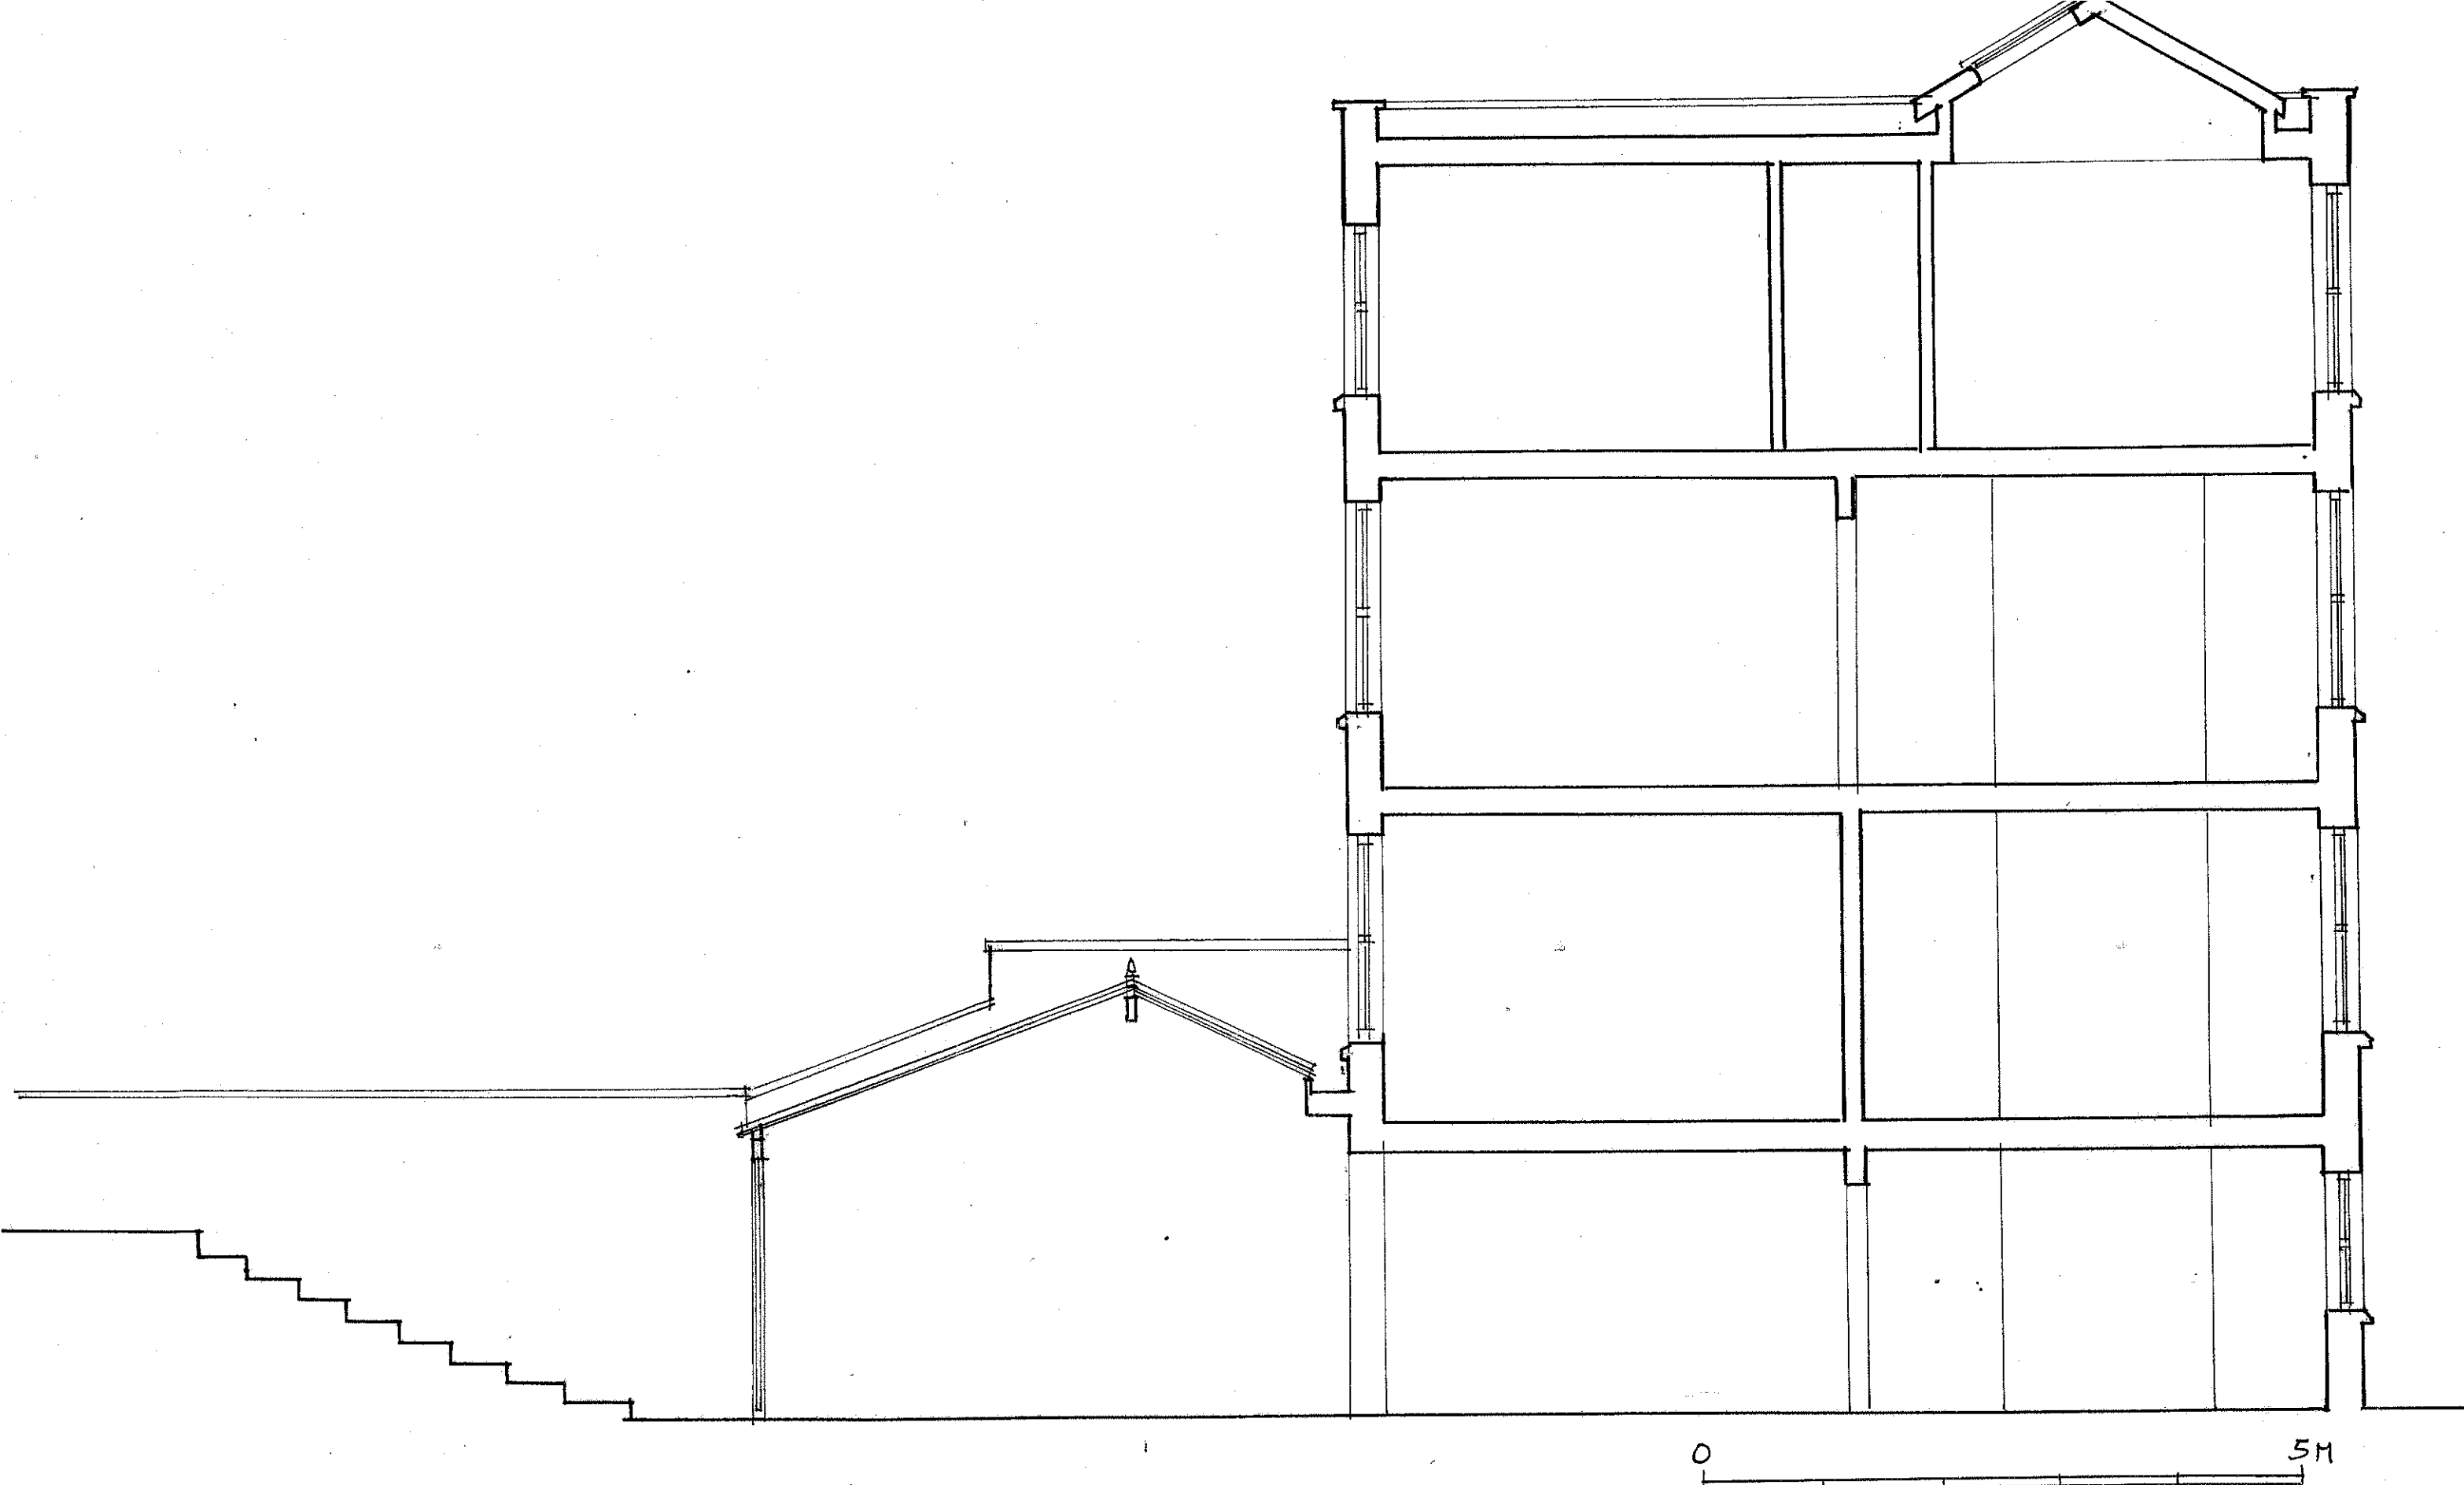

archplan

architects and property management

30 Cholmeley Crescent, London N6 5HA
Tel: 020 8340 1747 Fax: 020 8347 0258

Date

Sept 2007

Drawn by

Checked by

Scale

1:50

Project

**33 POND STREET
HAMPSTEAD NW3**


Title

EXISTING SECTION A-A

Drawing no.

PS / 04

Copyright
Archplan 2007

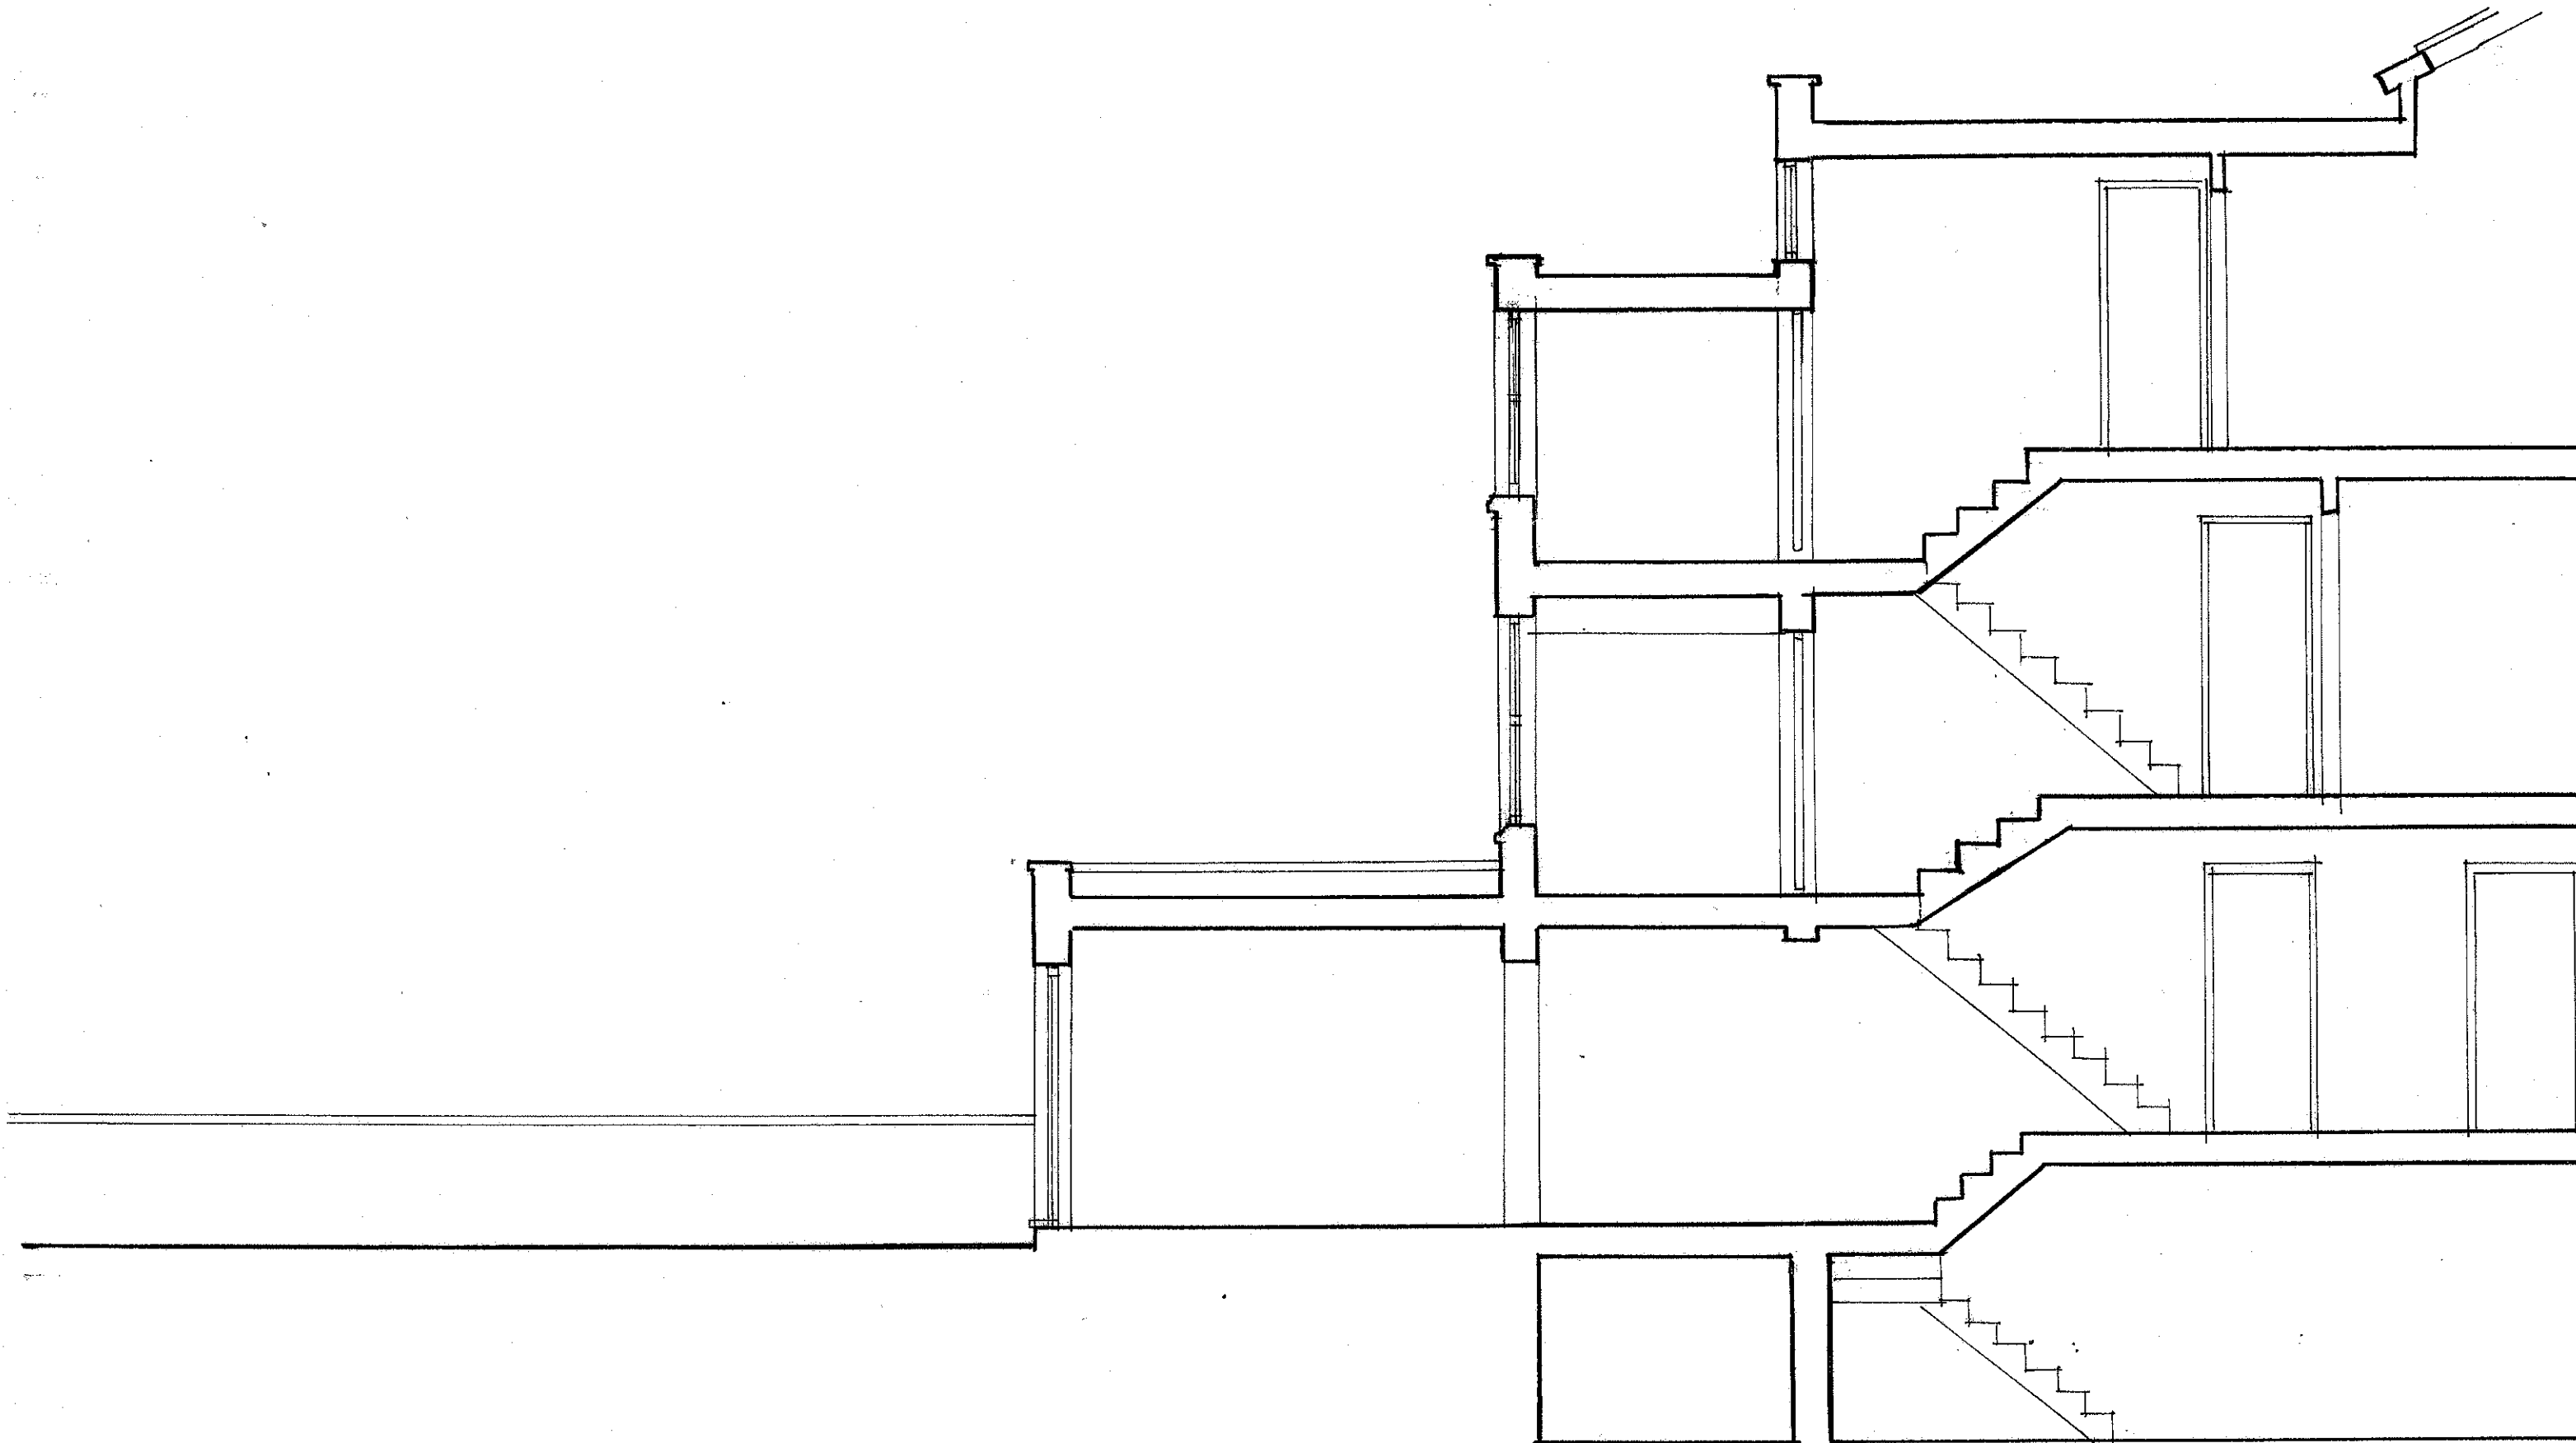

archplan

architects and property management

30 Cholmeley Crescent, London N6 5HA
Tel: 020 8340 1747 Fax: 020 8347 0258

Date

Sept 2007

Drawn by

Checked by

Scale

1:50

Project

**33 POND STREET
HAMPSTEAD NW3**

Title

EXISTING SECTION C-C

Drawing no.

PS / 05

Copyright
Archplan 2007