


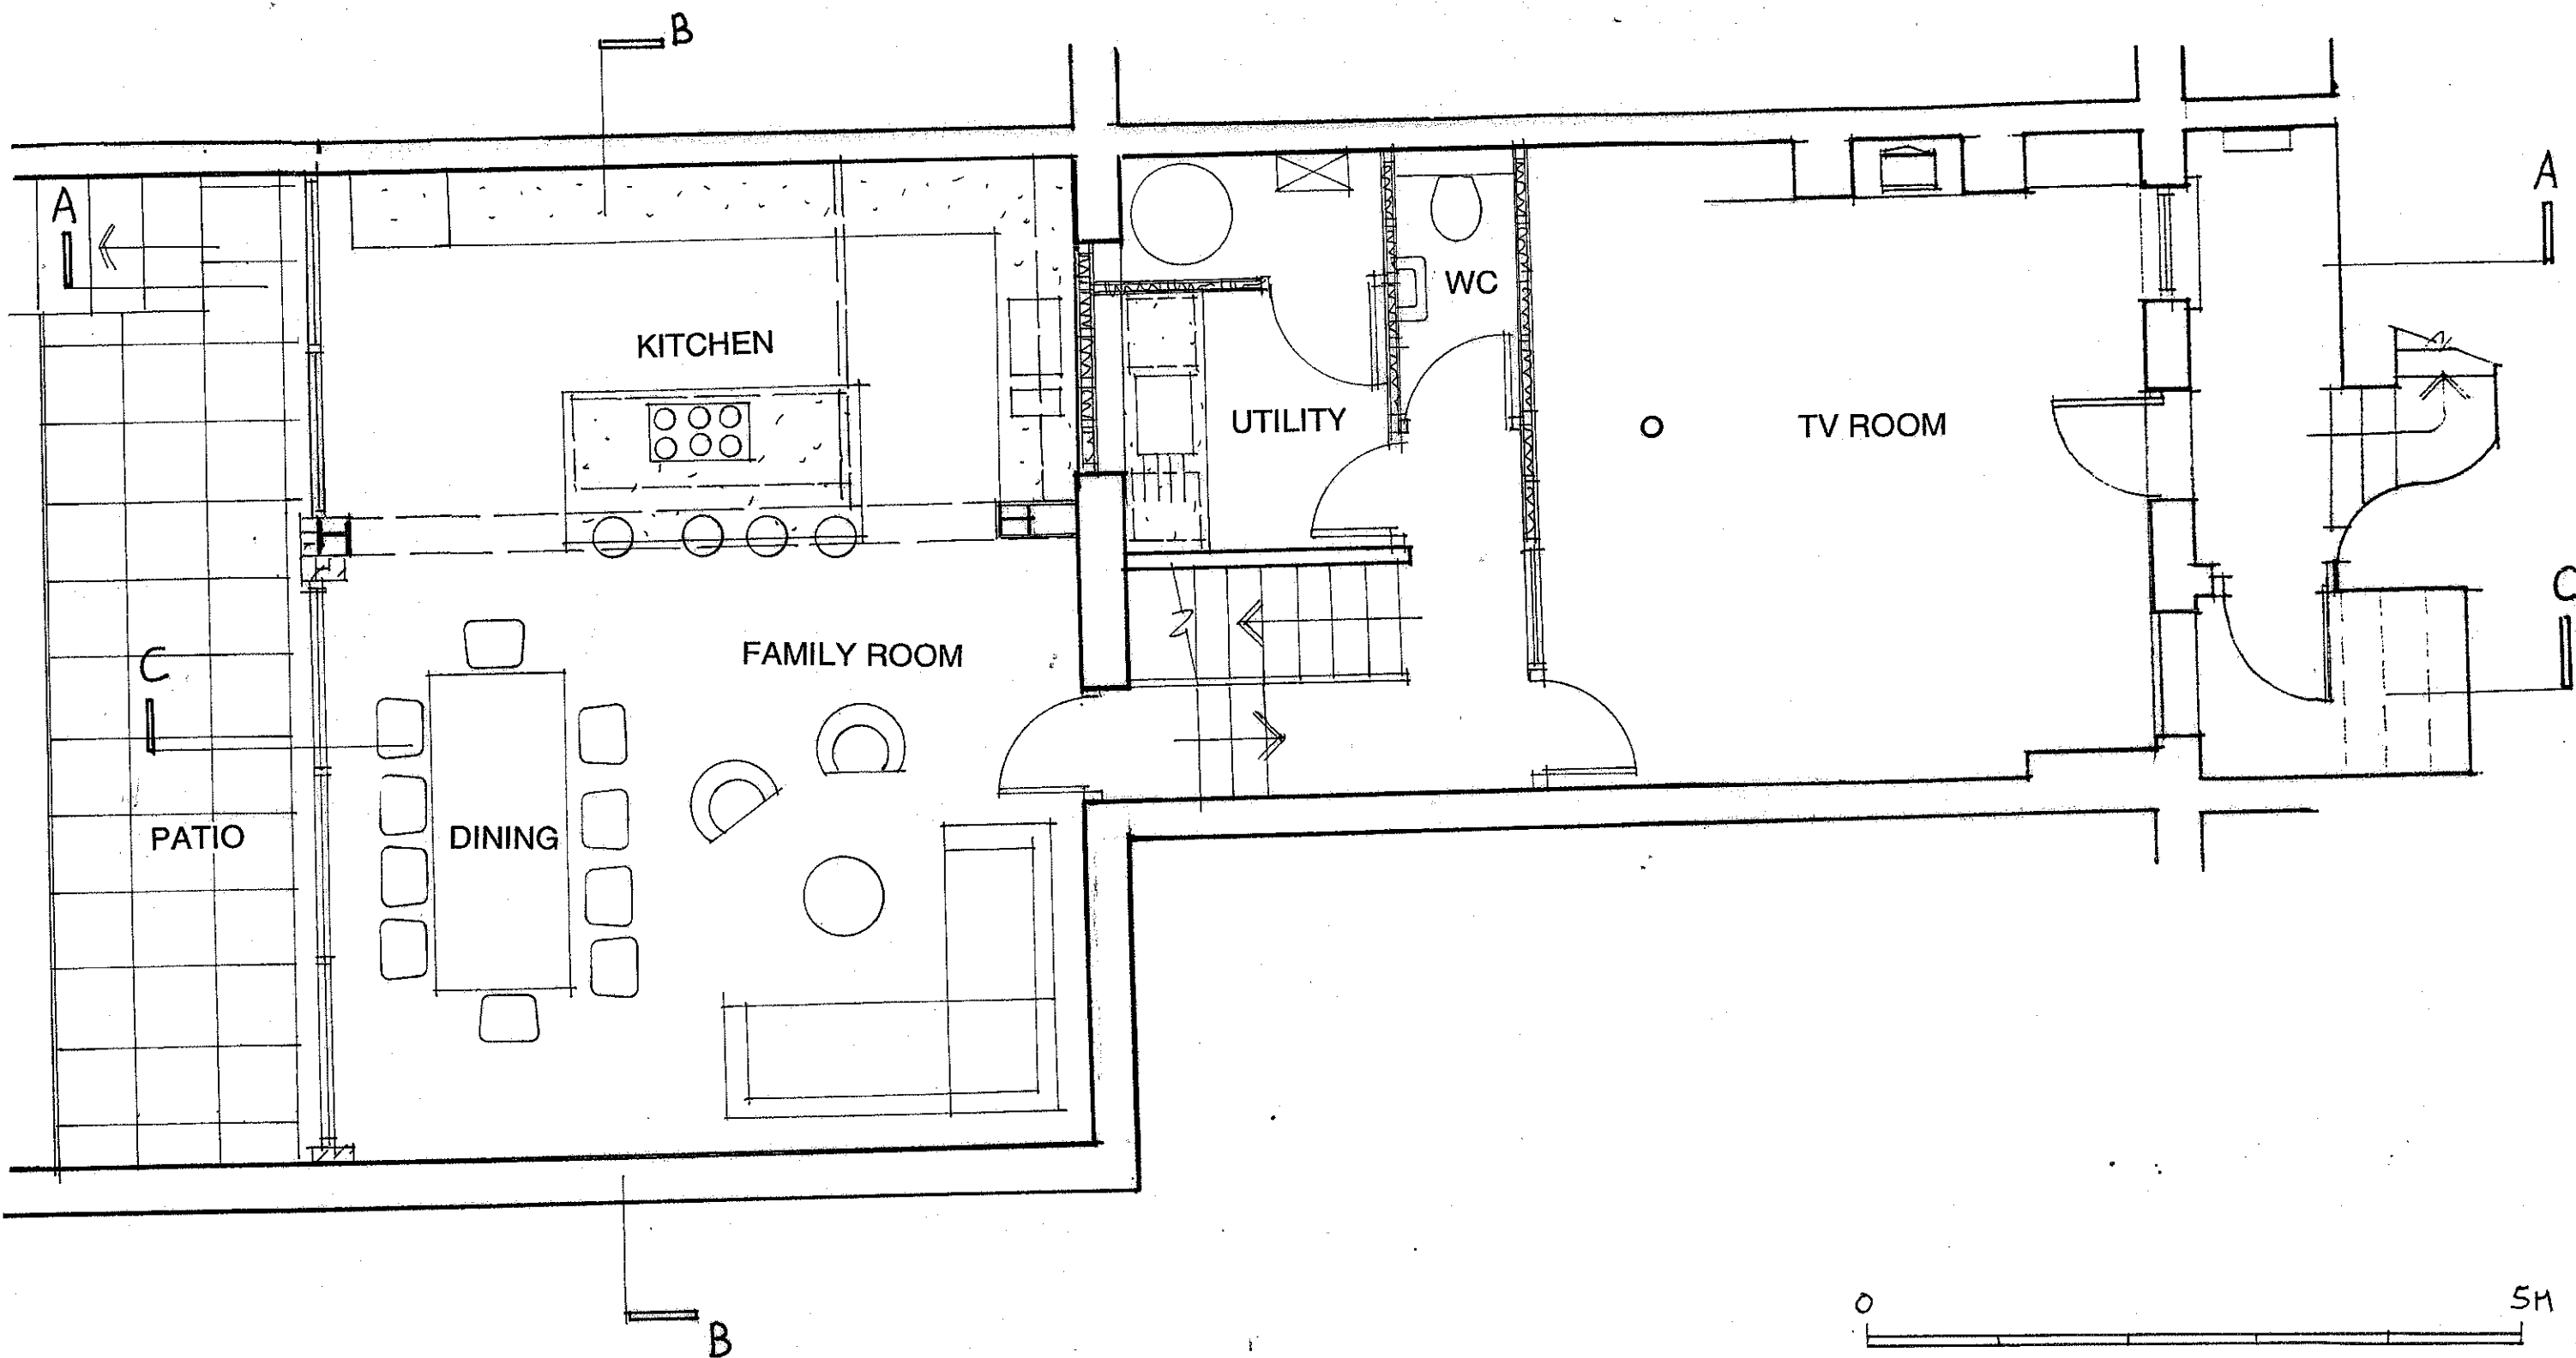

REV A: AMENDMENTS TO CLIENTS COMMENTS 24/11/07

archplan


architects and property management
30 Cholmeley Crescent, London N6 5HA
Tel: 020 8340 1747 Fax: 020 8347 0258

Date
Sept 2007
Drawn by
Checked by

Scale
1:50

Project
**33 POND STREET
HAMPSTEAD NW3**
Title
**PROPOSED BASEMENT
FLOOR PLAN**

Drawing no.
PS / 06
Copyright
Archplan 2007

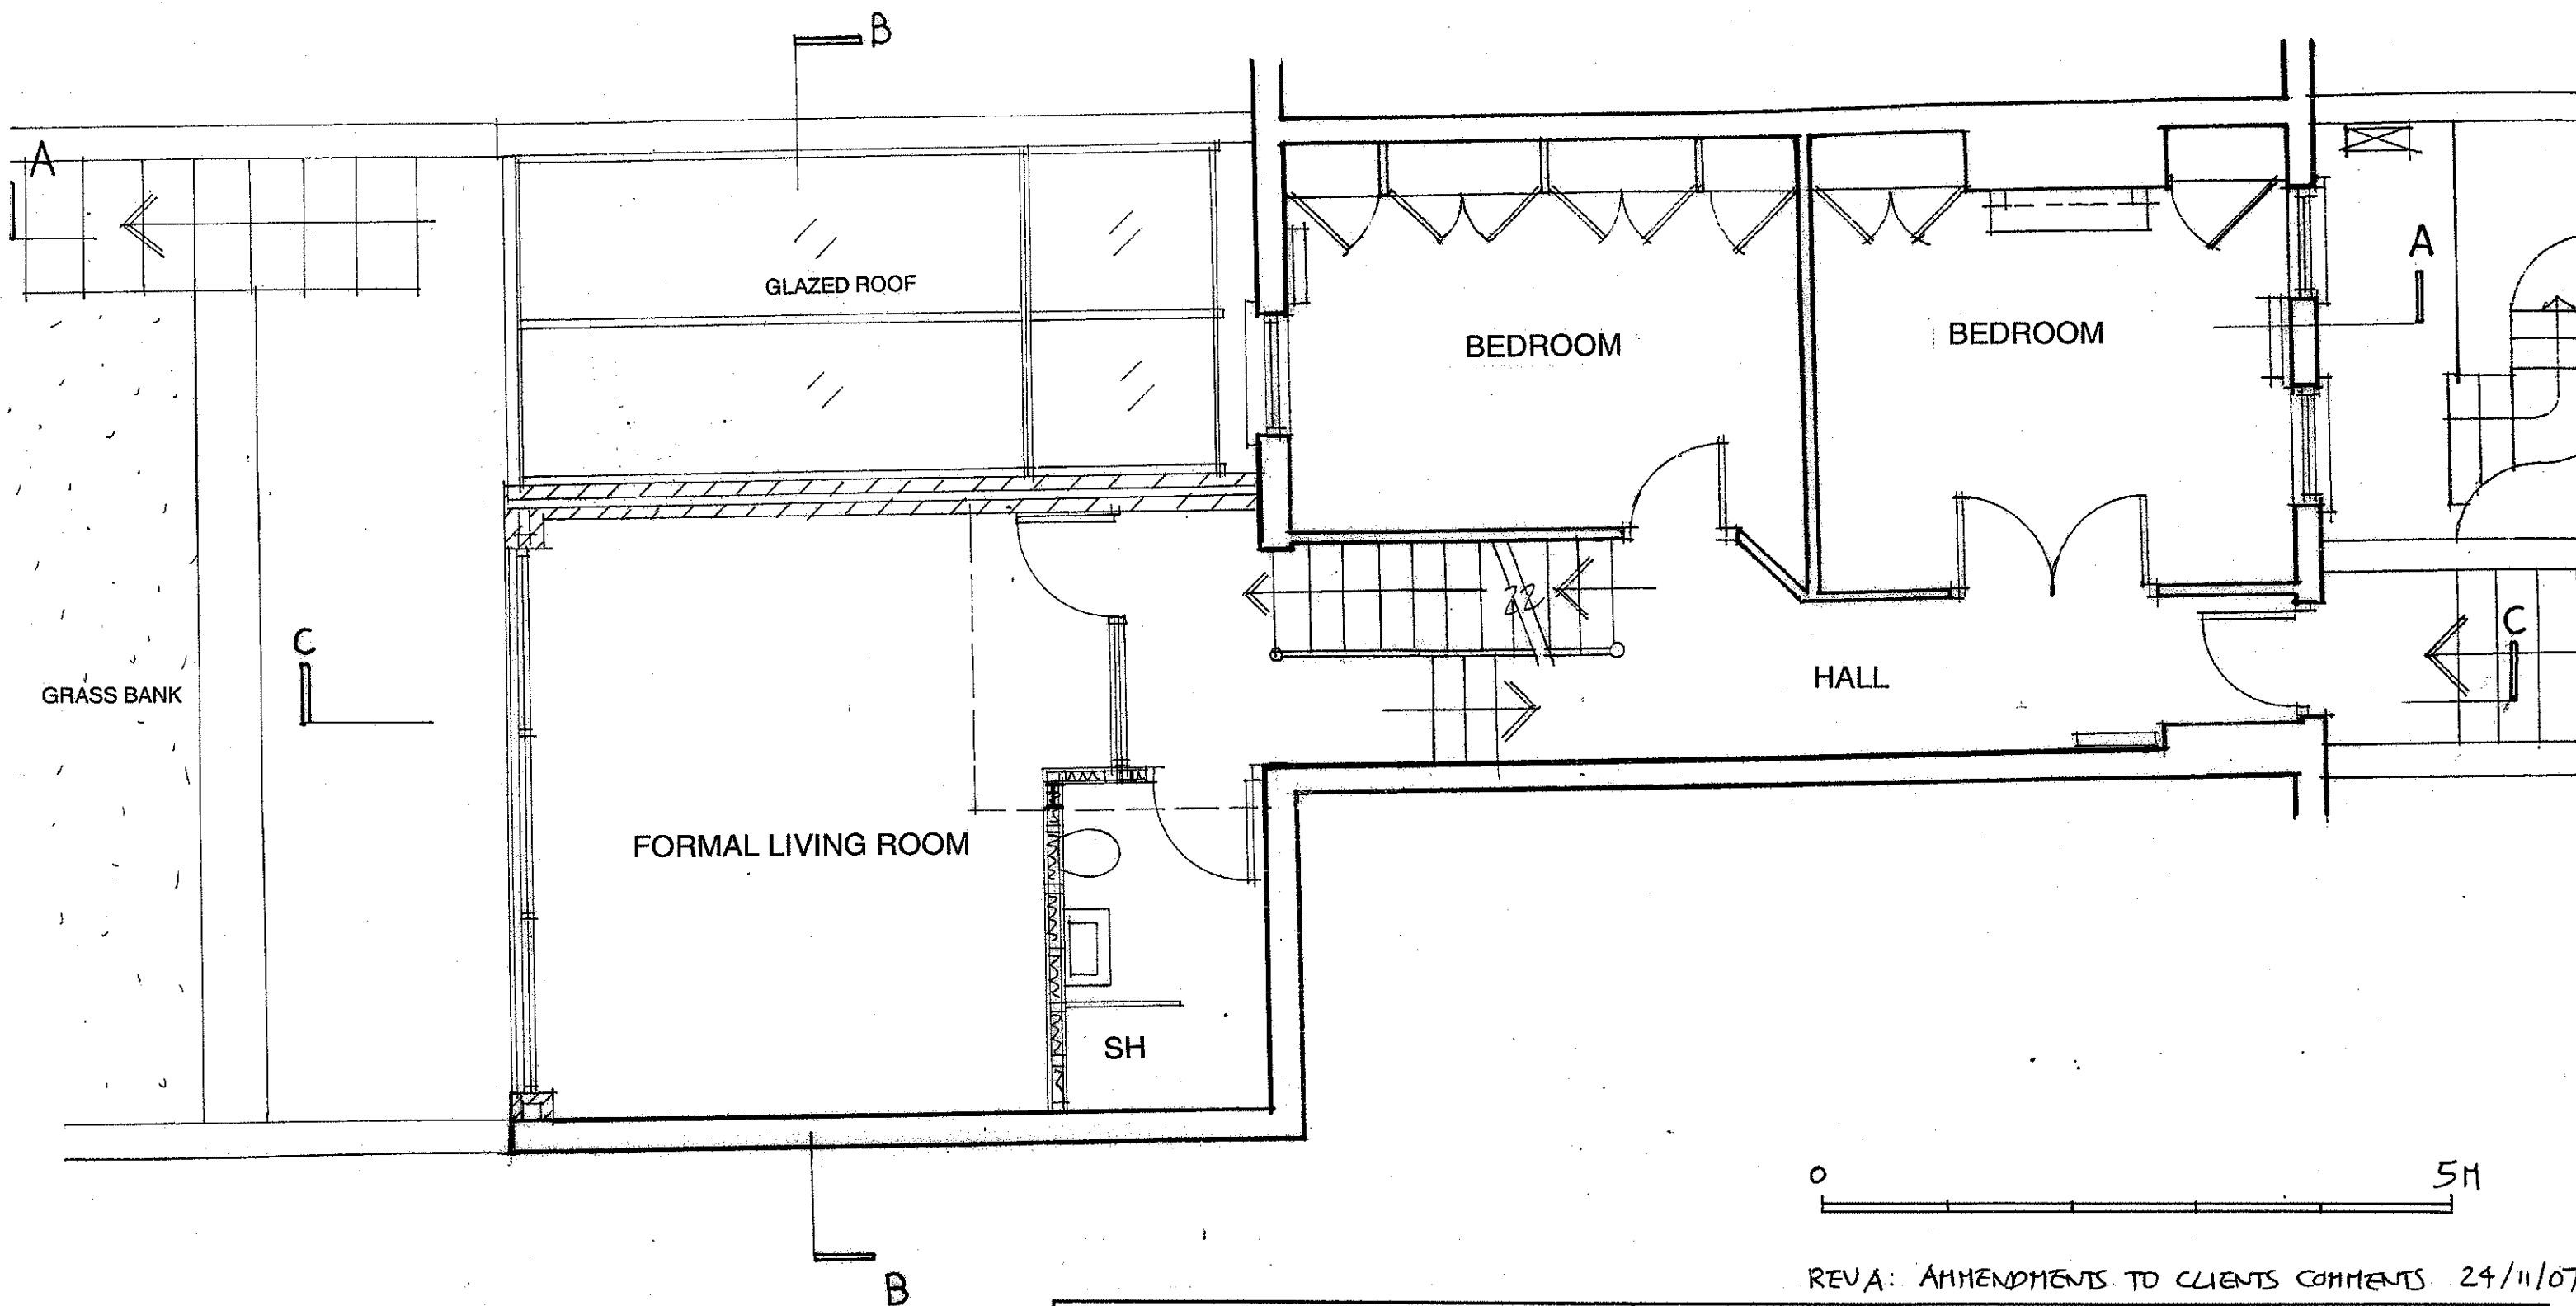

archplan

architects and property management

30 Cholmeley Crescent, London N6 5HA
Tel: 020 8340 1747 Fax: 020 8347 0258

Date

Sept 2007

Drawn by

Checked by

Scale

1:50

Project

33 POND STREET
HAMPSTEAD NW3

Title


**PROPOSED GROUND
FLOOR PLAN**

Drawing no.

PS / 07_A

Copyright
Archplan 2007

REV A: AMENDMENTS TO CLIENTS COMMENTS 24/11/07

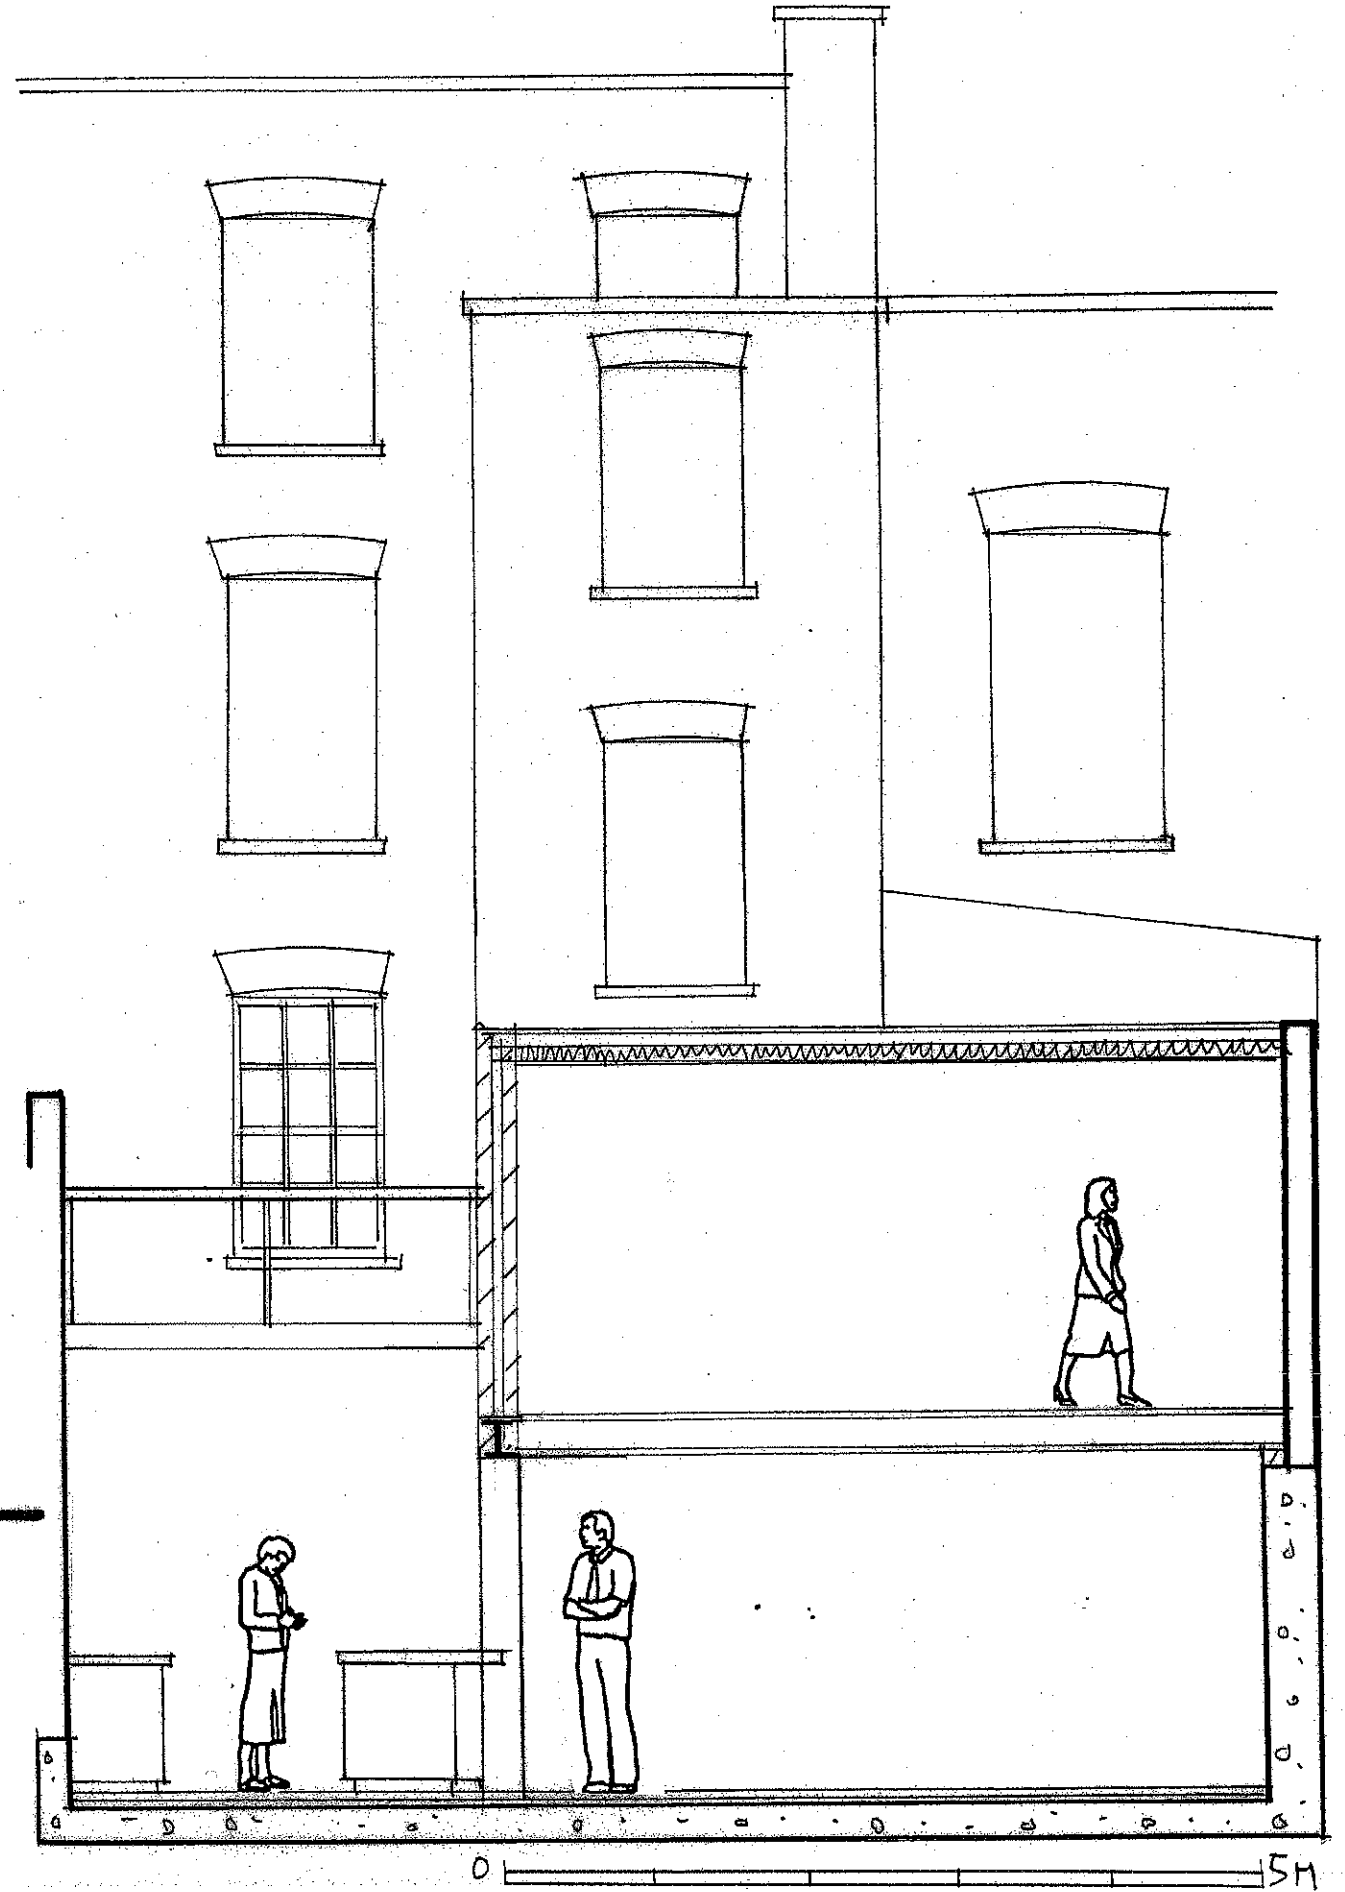

archplan


architects and property management
 30 Cholmeley Crescent, London N6 5HA
 Tel: 020 8340 1747 Fax: 020 8347 0258

Date
 Sept 2007
 Drawn by
 Checked by

Scale
 1:50

Project
 33 POND STREET
 HAMPSTEAD NW3
 Title
**PROPOSED SECTION B-B
 AND REAR ELEVATION**

Drawing no.
 PS / 08
 Copyright
 Archplan 2007

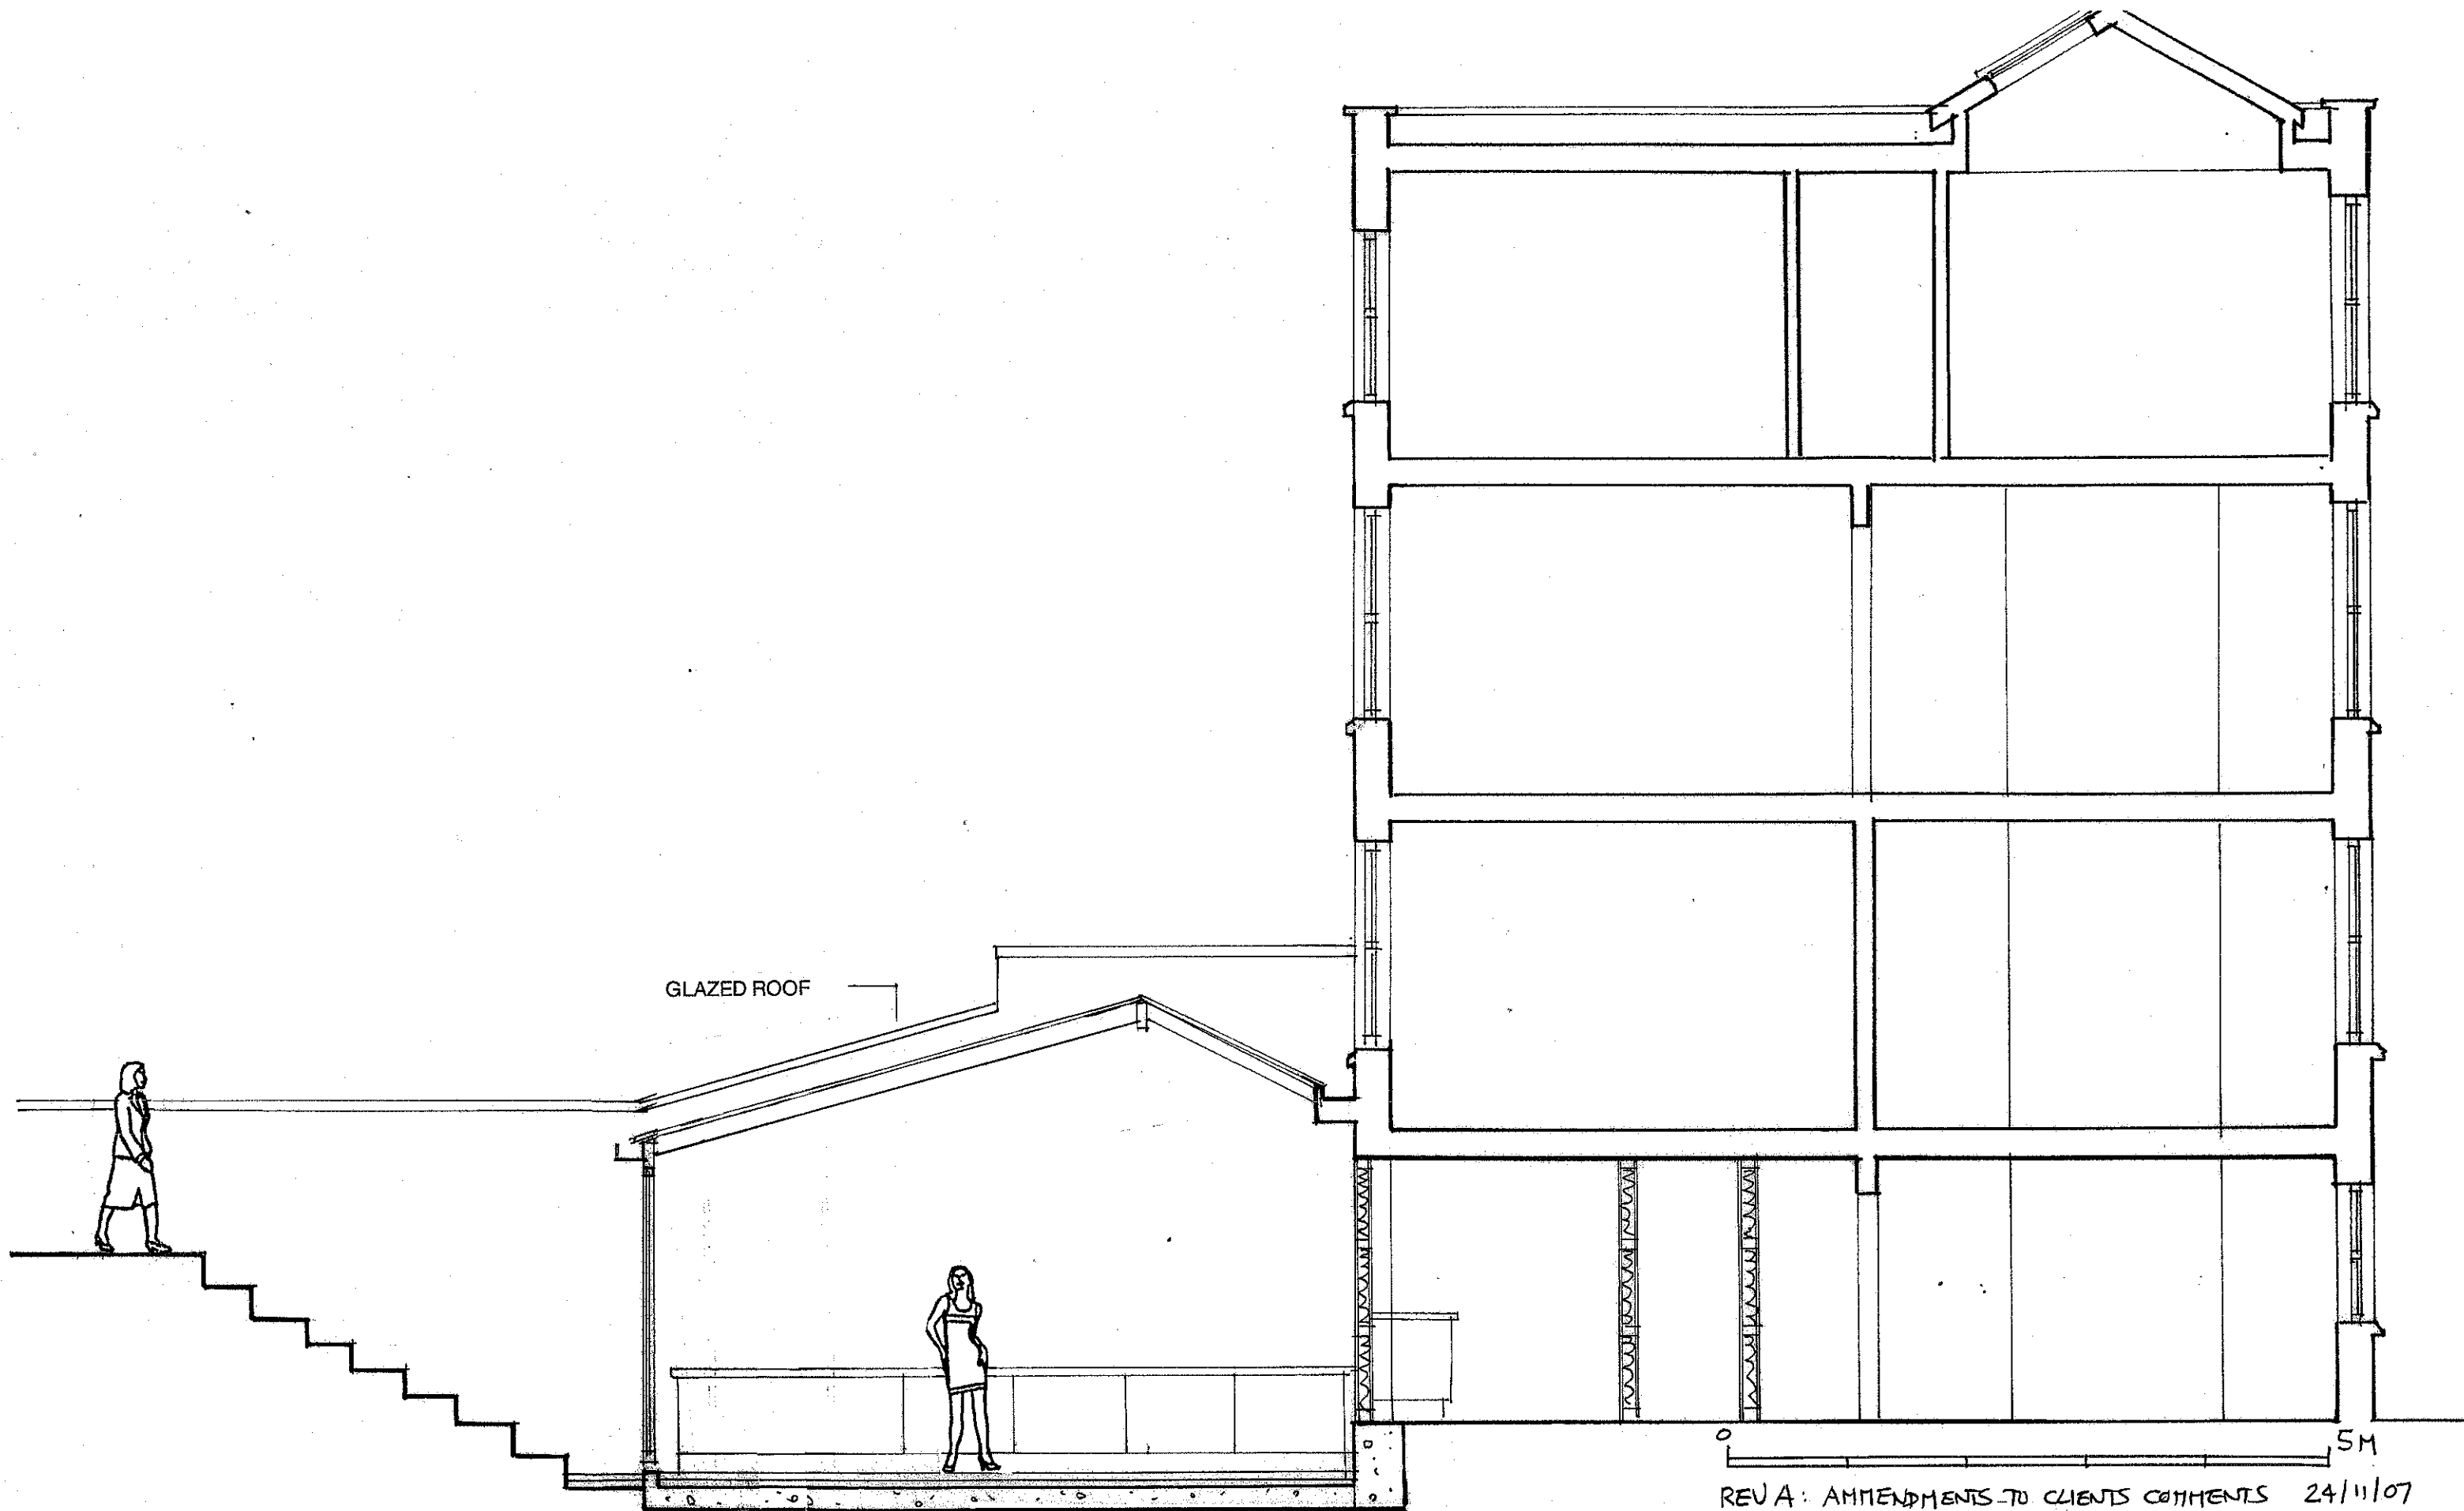

REV A: AMENDMENTS TO CLIENTS COMMENTS 24/11/07

archplan

architects and property management

30 Cholmeley Crescent, London N6 5HA
Tel: 020 8340 1747 Fax: 020 8347 0258

Date

Sept 2007

Drawn by

Checked by

Scale

1:50

Project

33 POND STREET
HAMPSTEAD NW3


Title

PROPOSED SECTION A-A

Drawing no.

PS / 09
A

Copyright
Archplan 2007

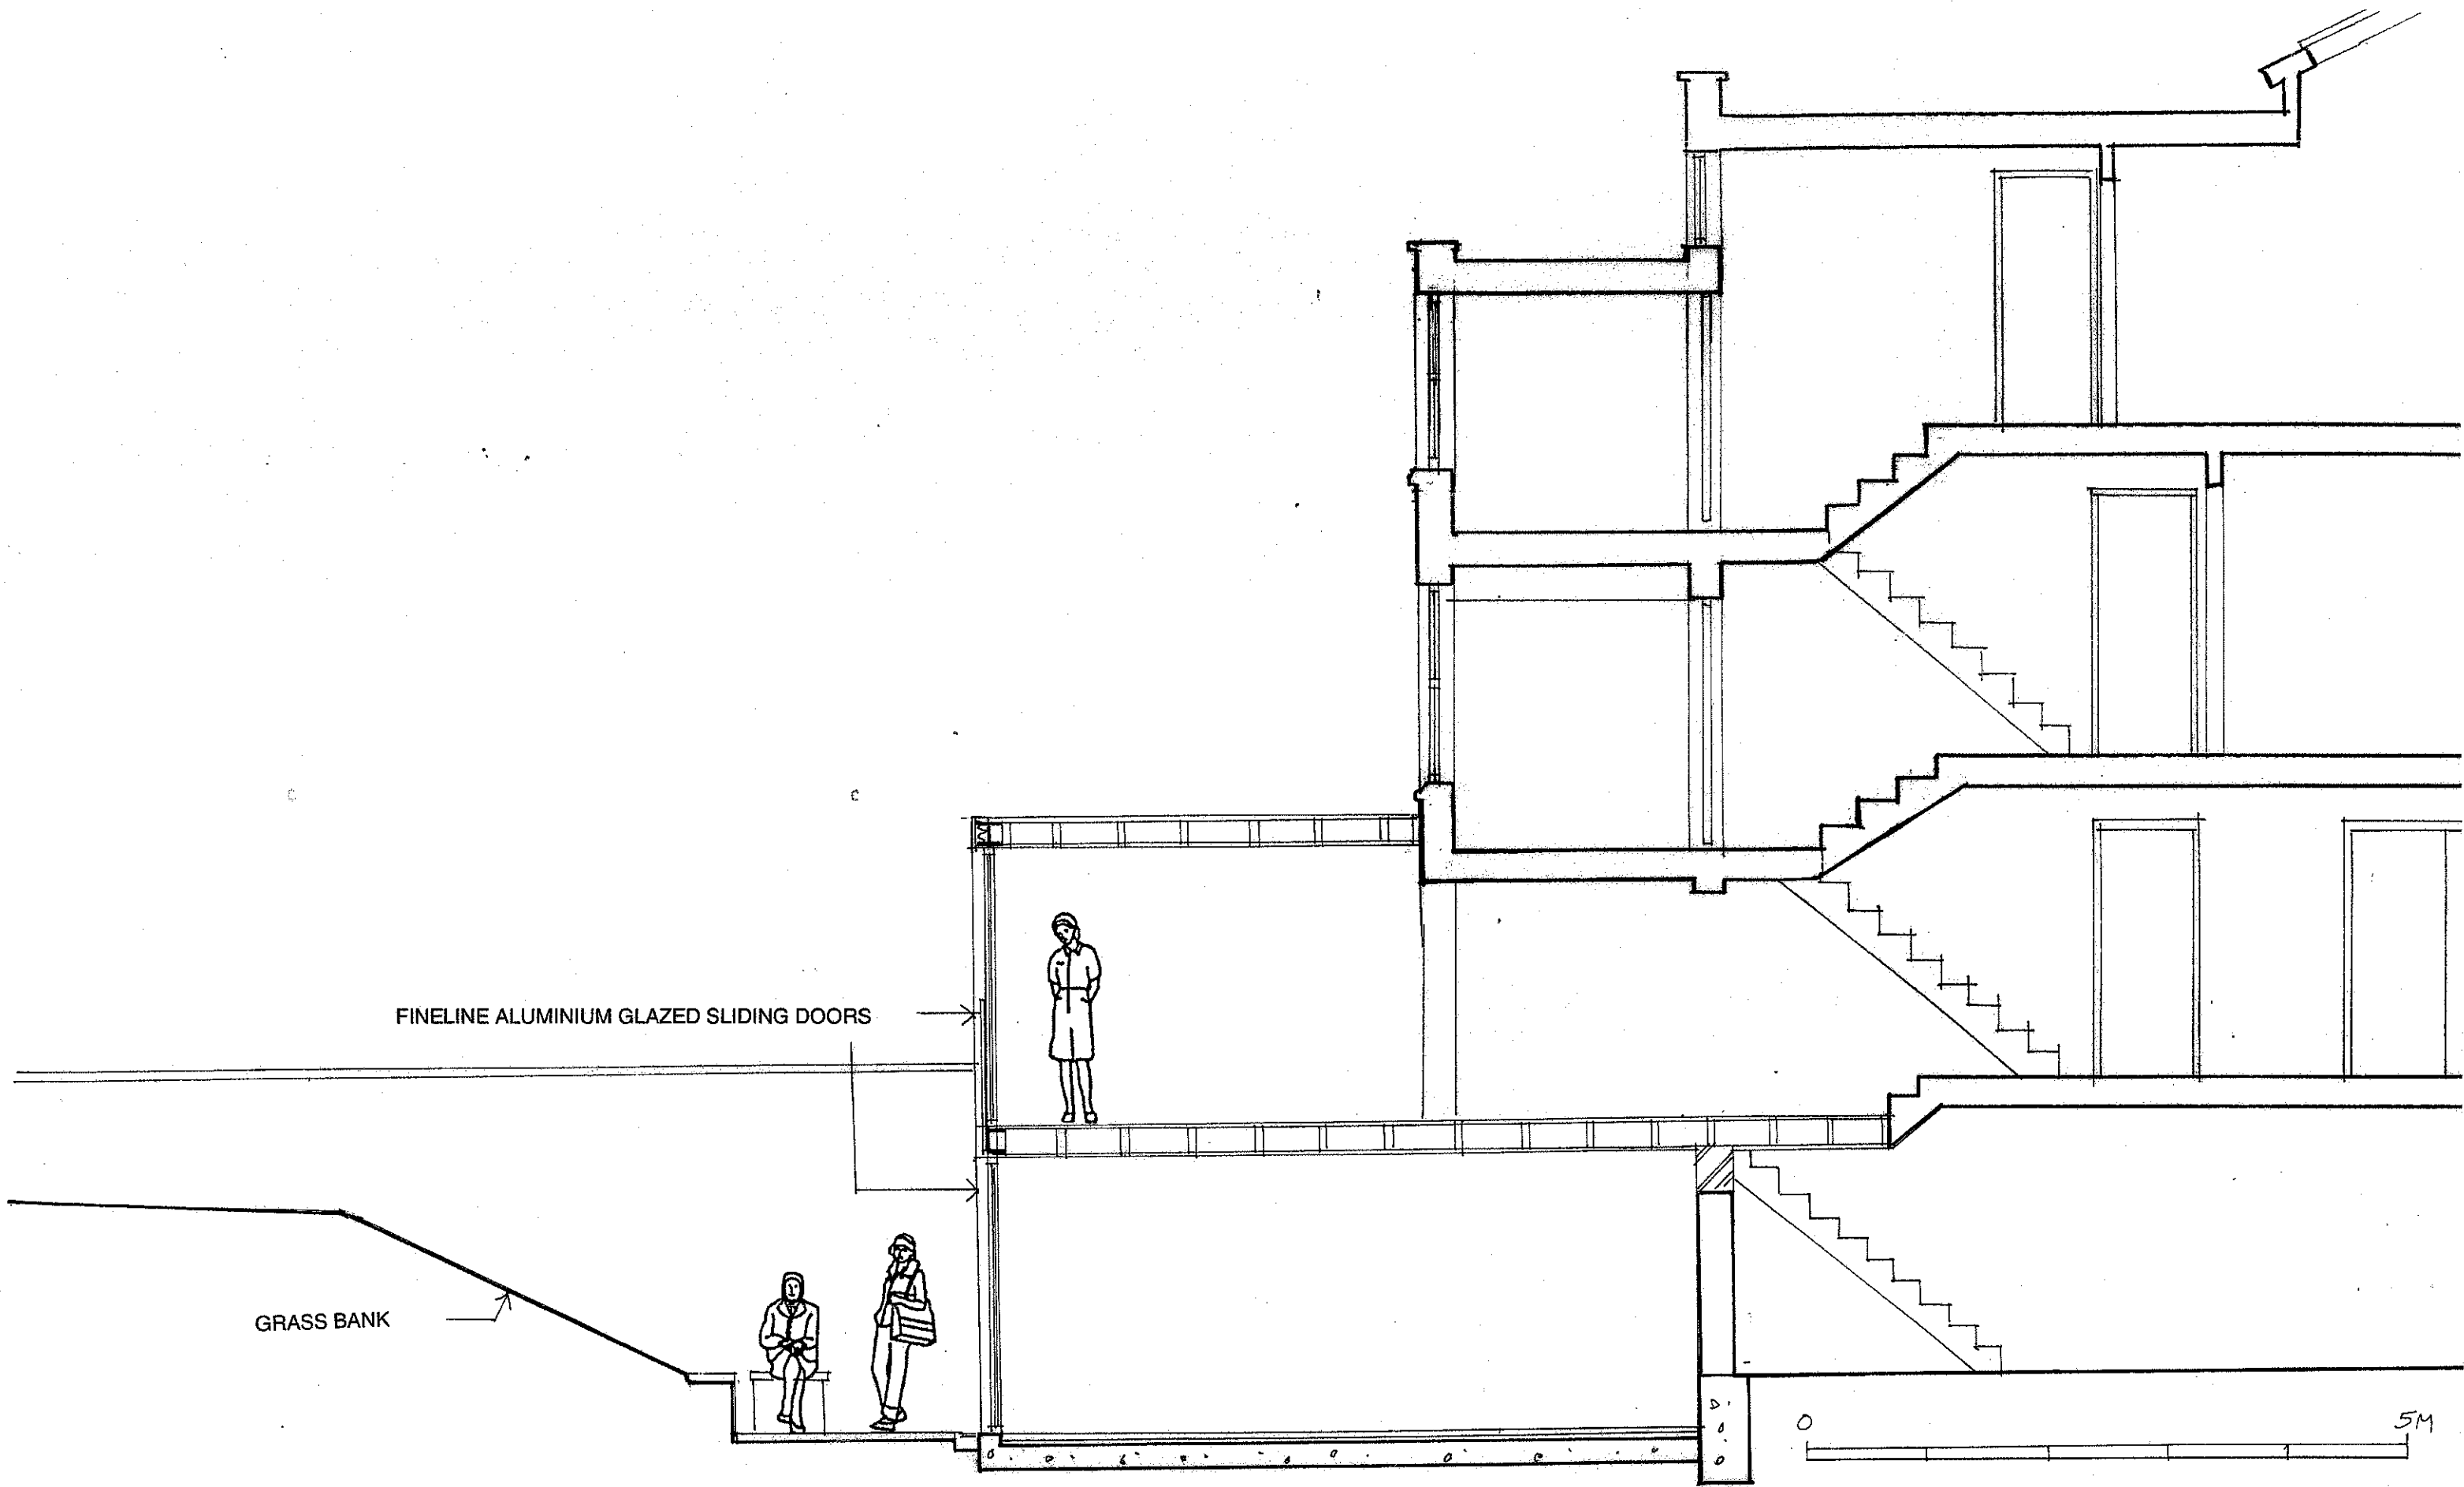

archplan

architects and property management

30 Cholmeley Crescent, London N6 5HA
Tel: 020 8340 1747 Fax: 020 8347 0258

Date

Sept 2007

Drawn by

Checked by

Scale
1:50

Project

33 POND STREET
HAMPSTEAD NW3

Title

PROPOSED SECTION C-C

Drawing no.

PS / 10

Copyright
Archplan 2007