



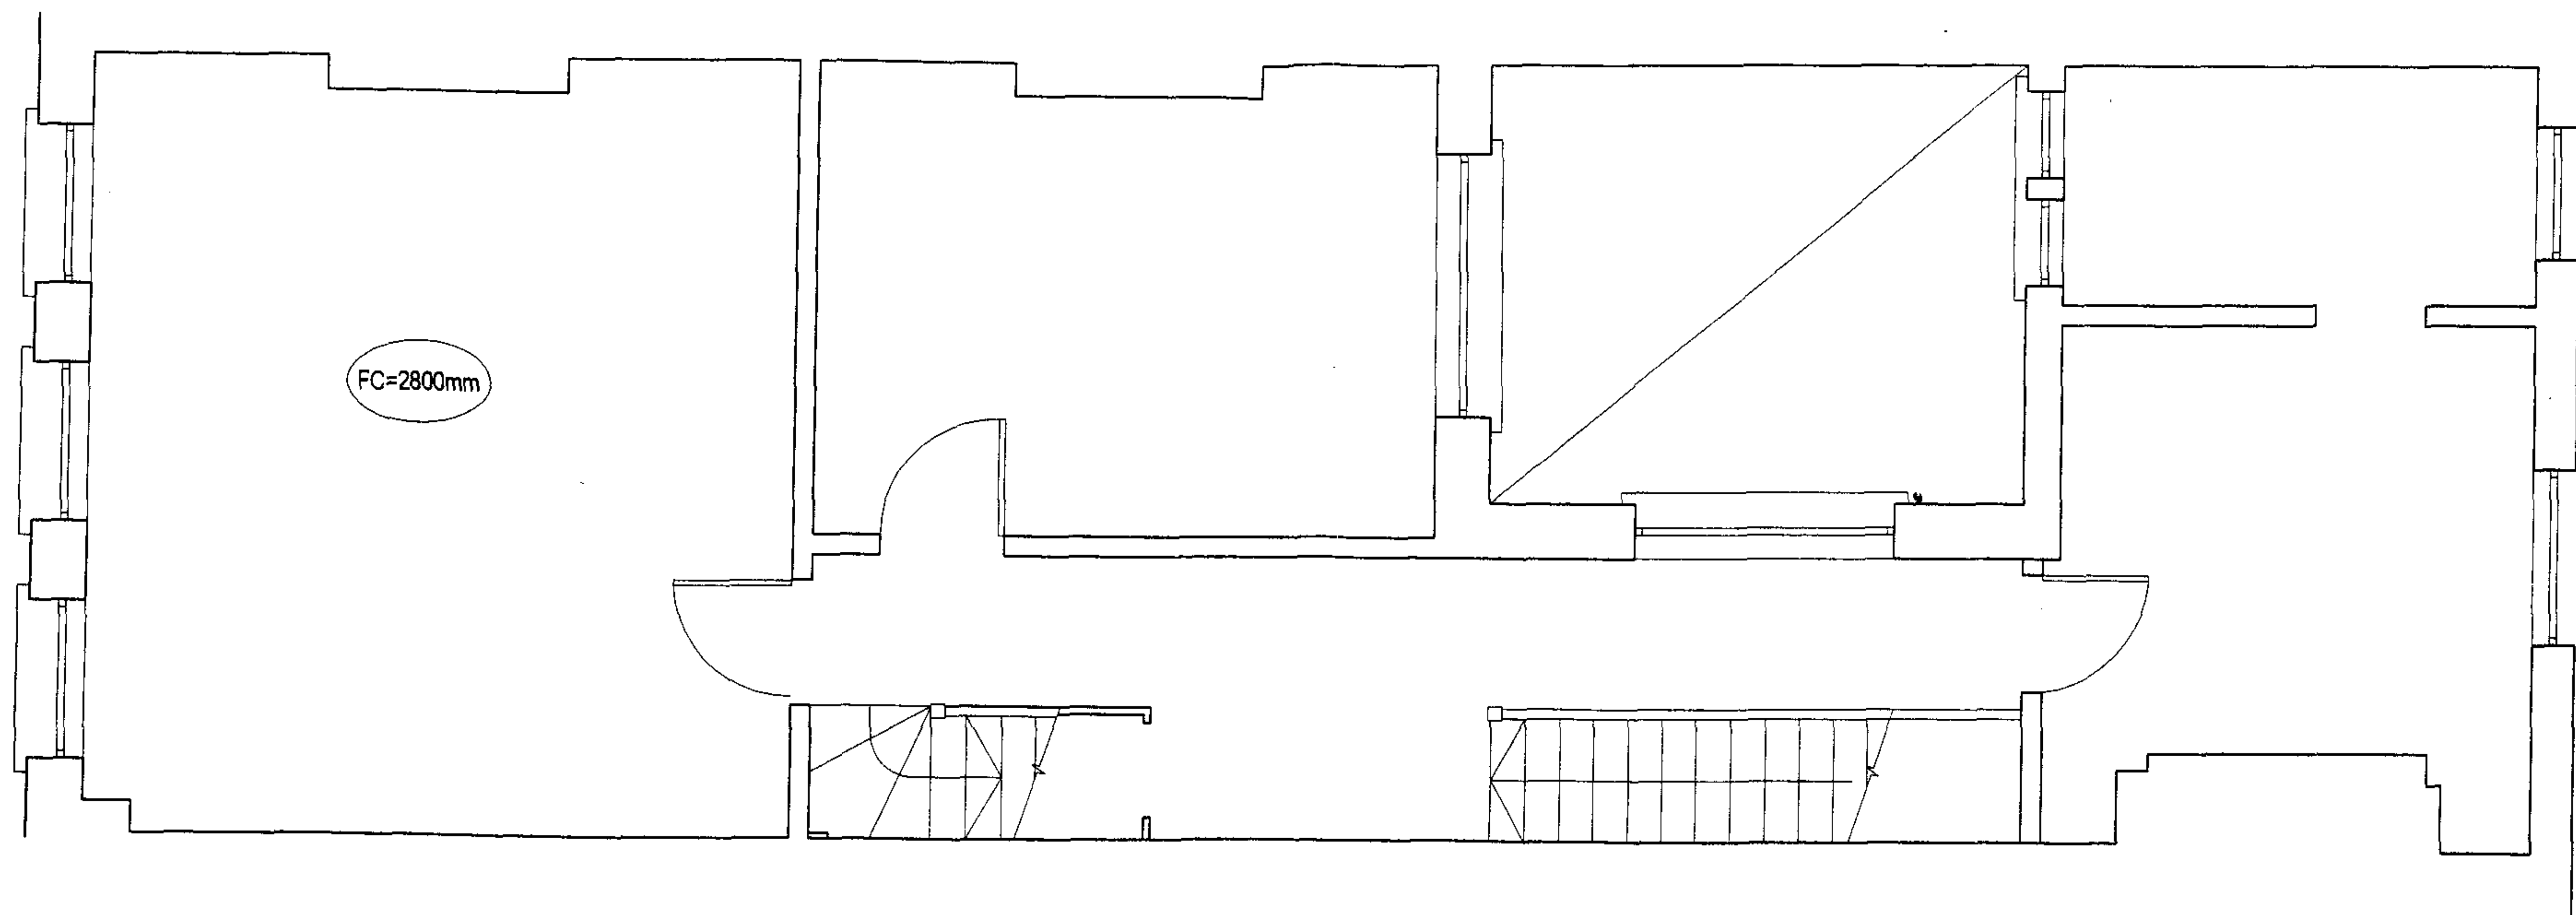


existing first floor plan

APT consulting PROJECT MANAGEMENT 19A, AYLMEY PARADE, AYLMEY ROAD, LONDON N2 0PE TEL : 020 8340 9922 FAX : 020 8340 0321 E-MAIL : info@aptconsulting.co.uk	Notes: <table border="1"> <thead> <tr> <th>Revision</th> <th>Date</th> <th>Amendments</th> </tr> </thead> <tbody> <tr> <td> </td> <td> </td> <td> </td> </tr> <tr> <td> </td> <td> </td> <td> </td> </tr> </tbody> </table>			Revision	Date	Amendments							PROJECT ADDRESS: 106A KILBURN HIGH ROAD LONDON NW6		PLAN	
				Revision	Date	Amendments										
SCALE 1:50 @ A3		DATE : November 2007														
DRG. No. APT/0709/01																

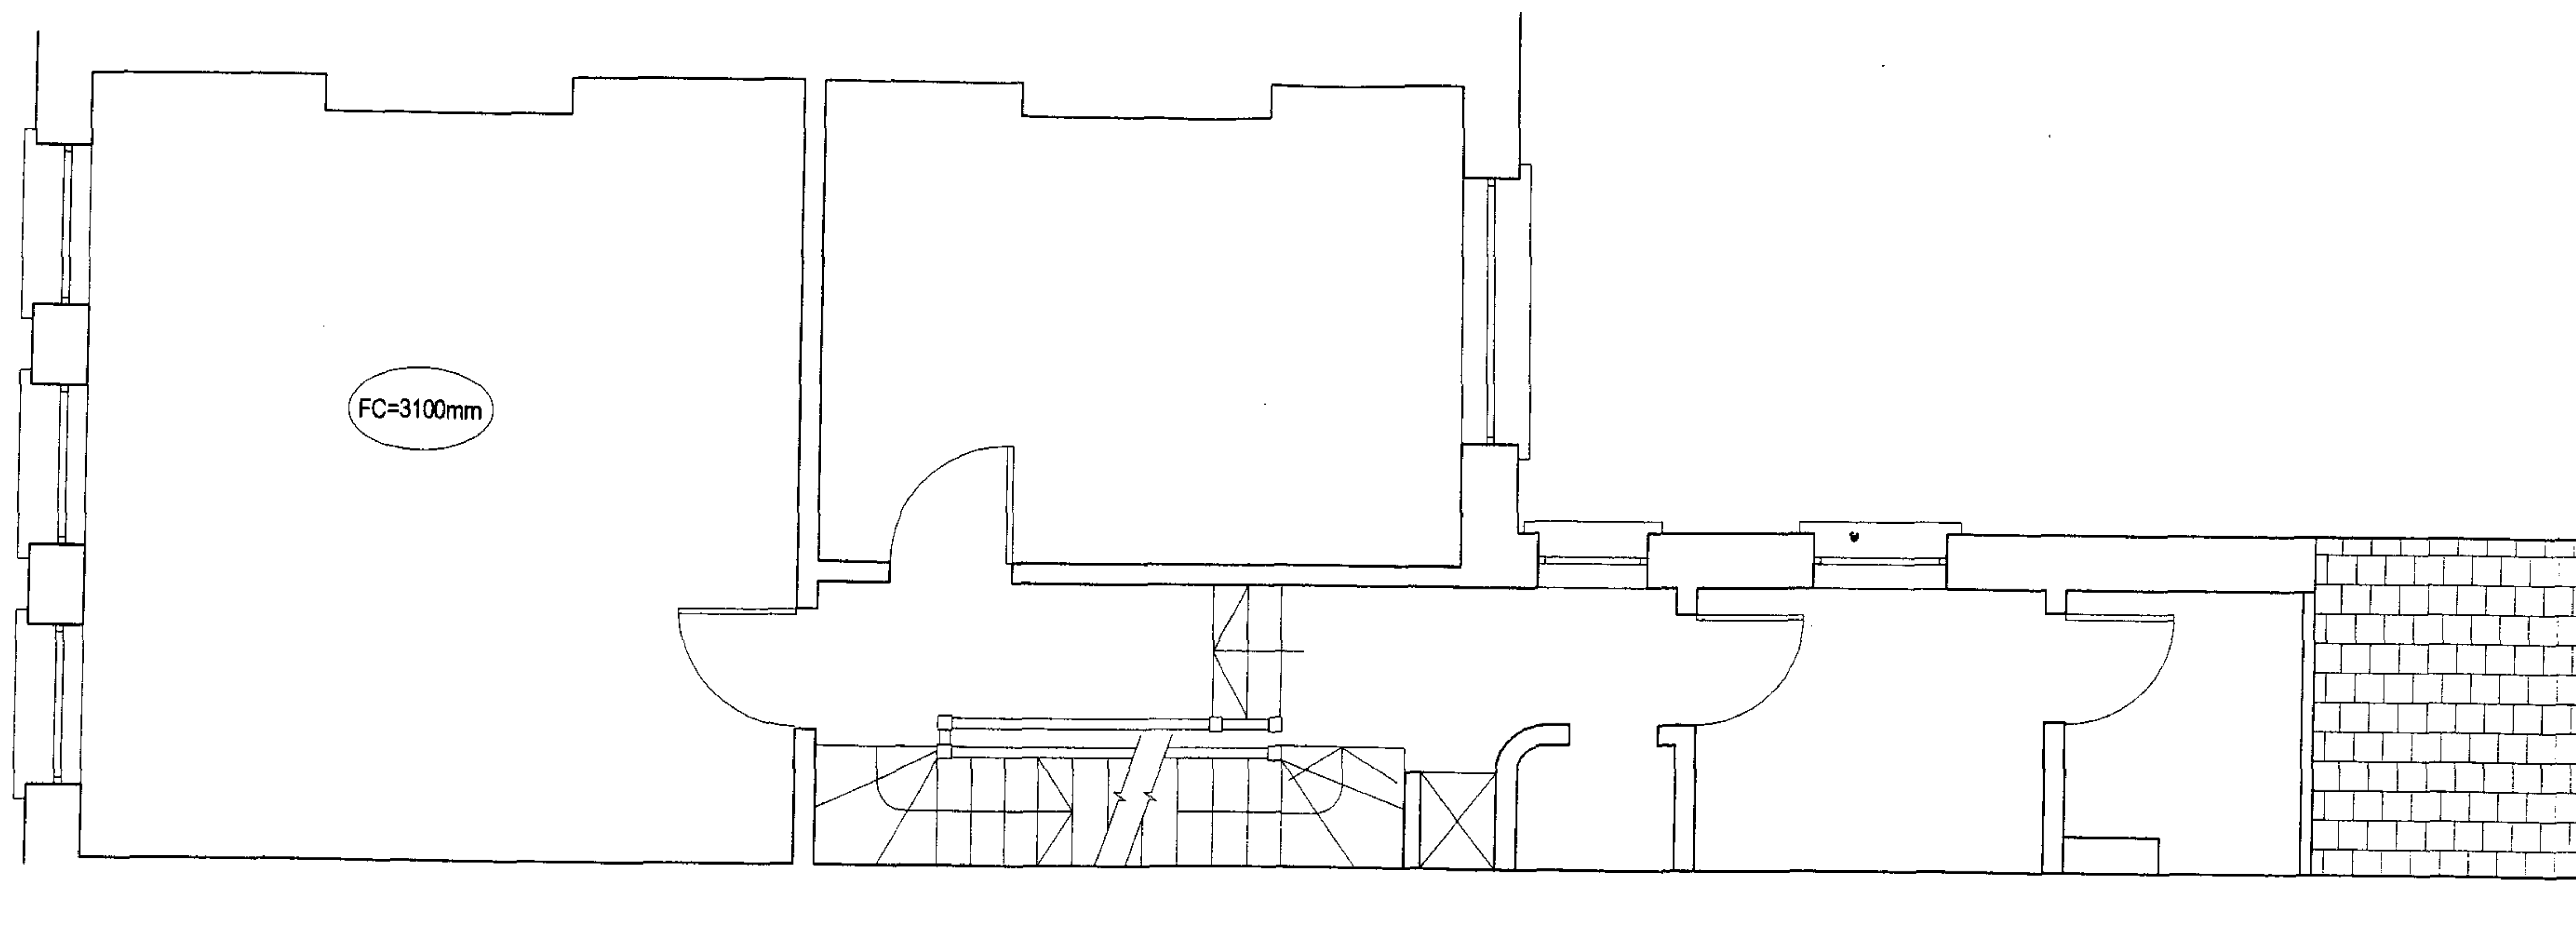


existing second floor plan

APT consulting PROJECT MANAGEMENT 19A, AYLMER PARADE, AYLMER ROAD, LONDON N2 0PE TEL : 020 8340 9922 FAX : 020 8340 0321 E-MAIL : info@aptconsulting.co.uk	Notes:		PROJECT ADDRESS: 106A KILBURN HIGH ROAD LONDON NW6		PLAN					
					SCALE 1:50 @ A3 DATE : November 2007					
	<table border="1"> <thead> <tr> <th>Revision</th> <th>Date</th> <th>Amendments</th> </tr> </thead> <tbody> <tr> <td> </td> <td> </td> <td> </td> </tr> </tbody> </table>		Revision	Date	Amendments				DRG. No. APT/0709/02	
Revision	Date	Amendments								

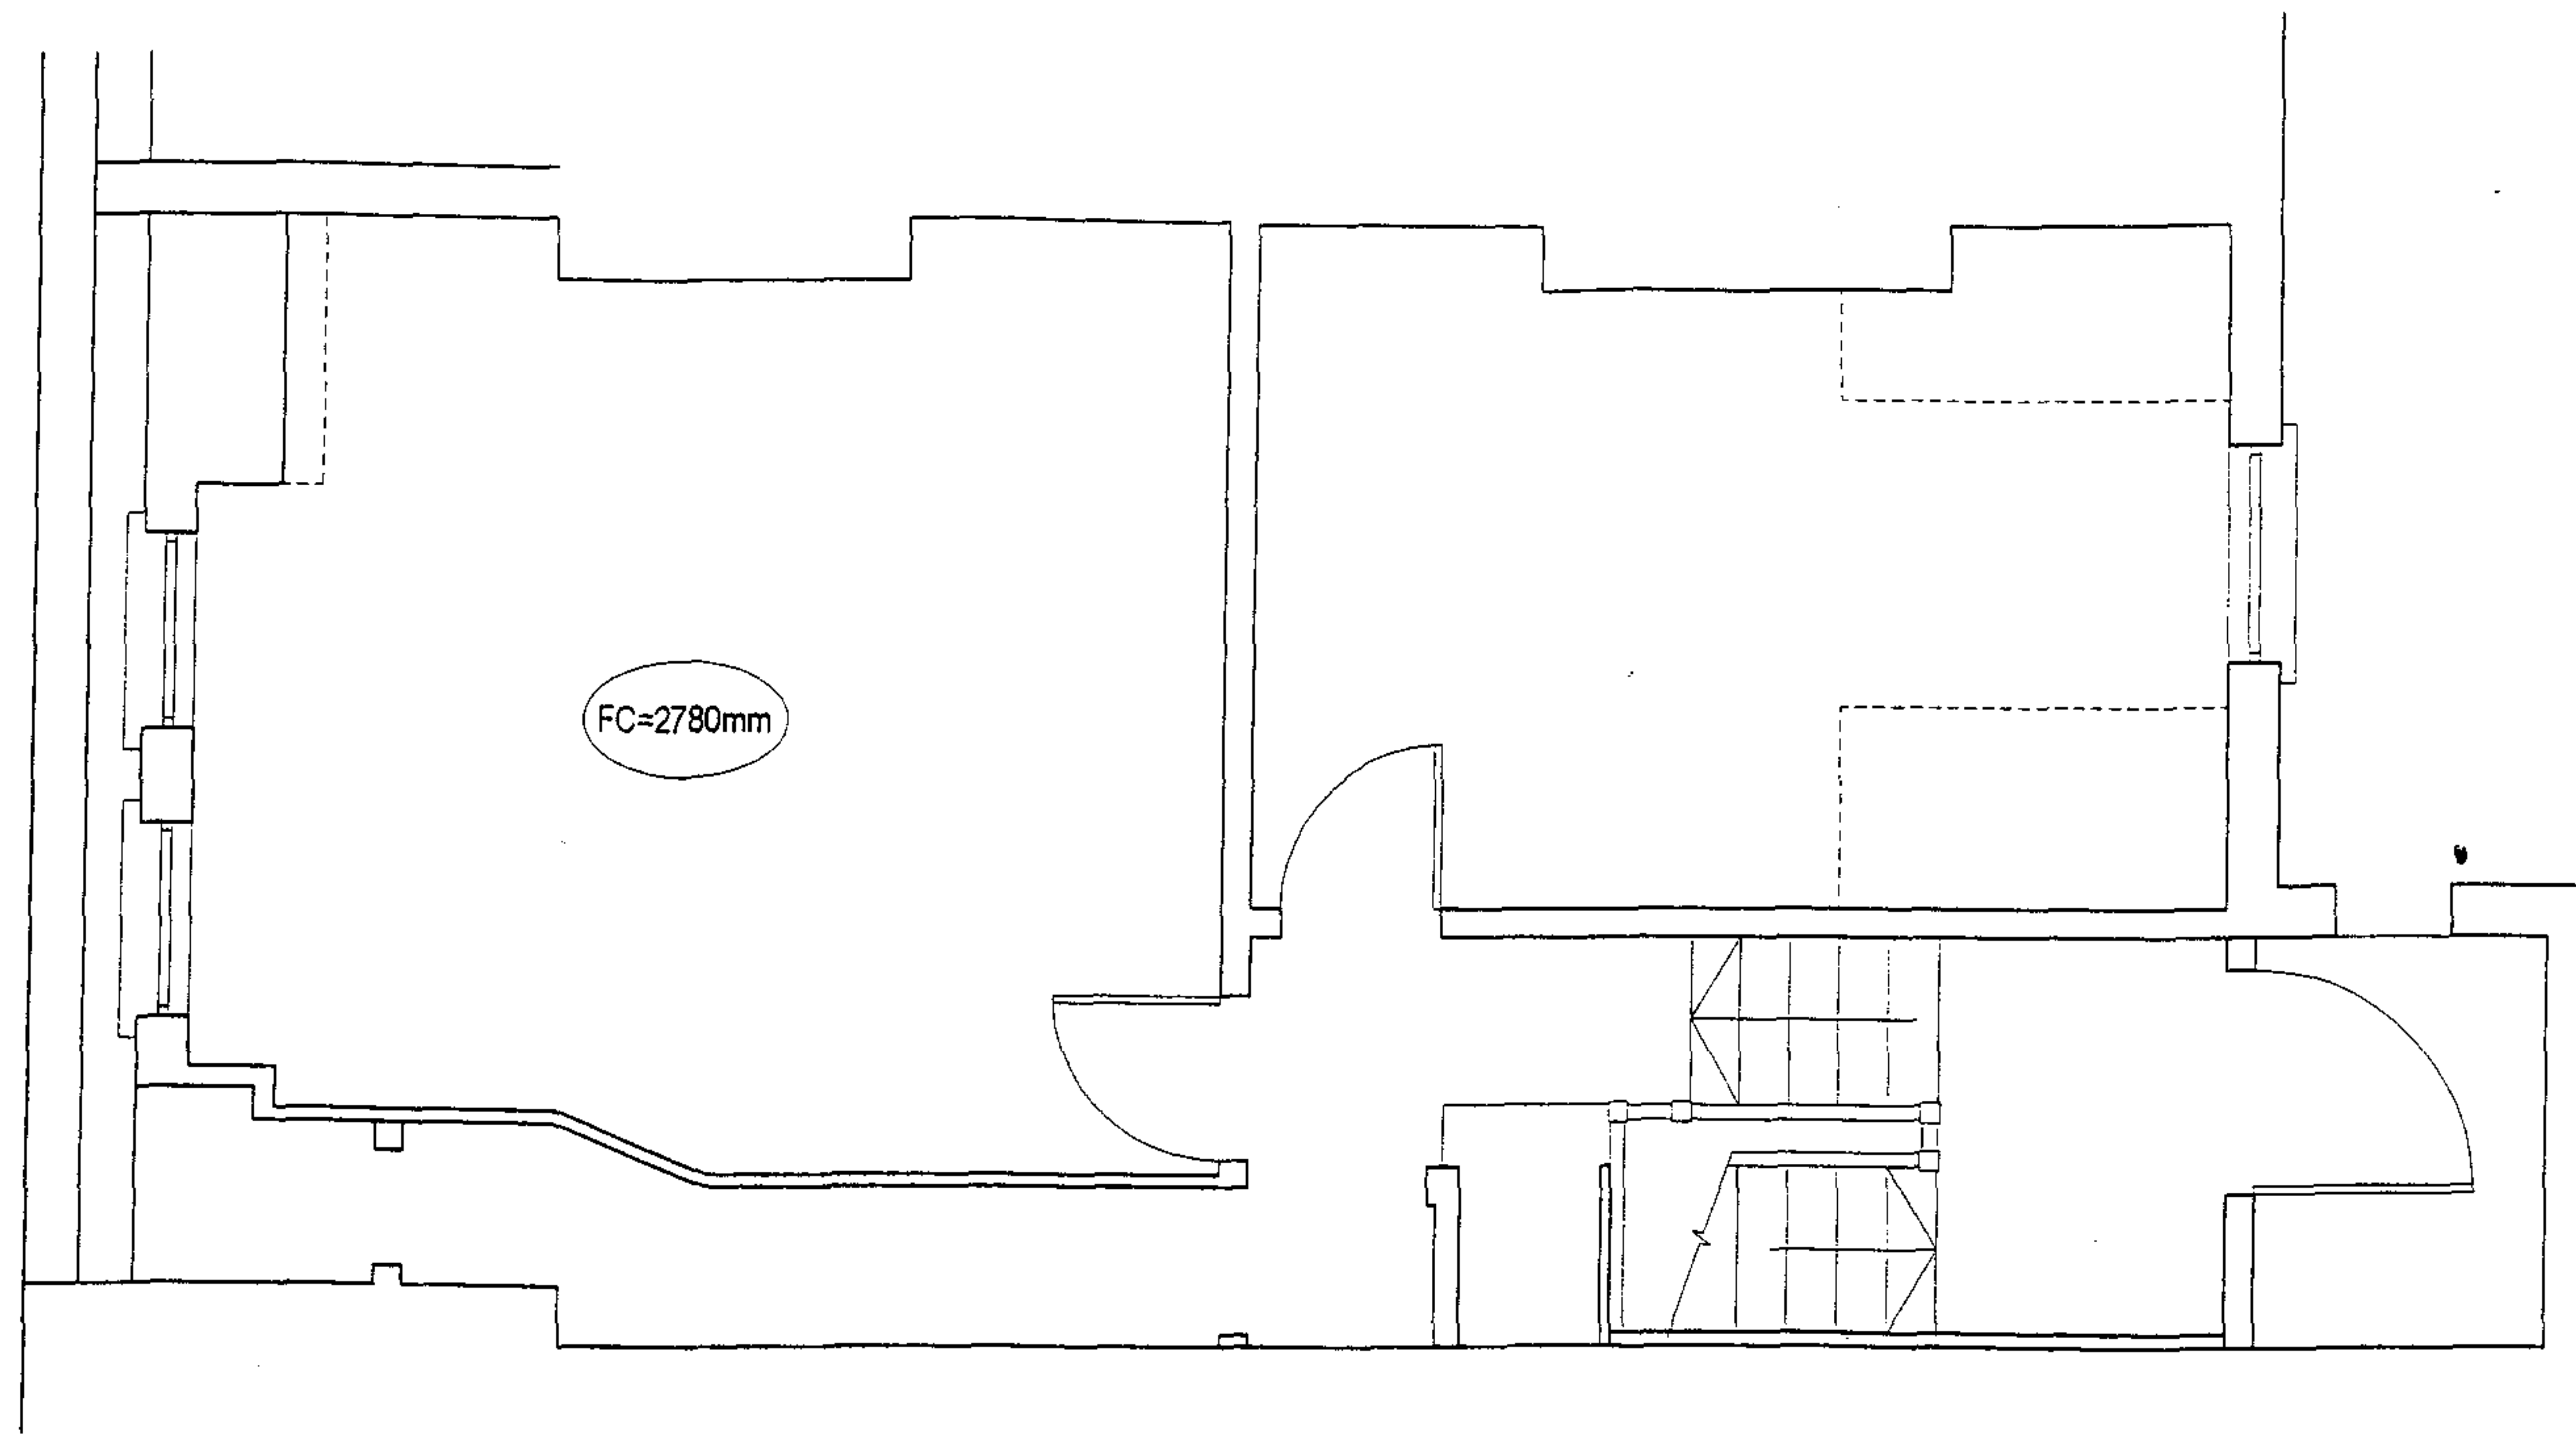

existing third (top) floor plan

APT consulting PROJECT MANAGEMENT 19A, AYLMEY PARADE, AYLMEY ROAD, LONDON N2 0PE TEL : 020 8340 9922 FAX : 020 8340 0321 E-MAIL : info@aptconsulting.co.uk	Notes:			PROJECT ADDRESS: 106A KILBURN HIGH ROAD LONDON NW6	PLAN											
					SCALE 1:50 @ A3	DATE : November 2007										
	<table><thead><tr><th>Revision</th><th>Date</th><th>Amendments</th></tr></thead><tbody><tr><td></td><td></td><td></td></tr><tr><td></td><td></td><td></td></tr><tr><td></td><td></td><td></td></tr></tbody></table>				Revision	Date	Amendments									
Revision	Date	Amendments														

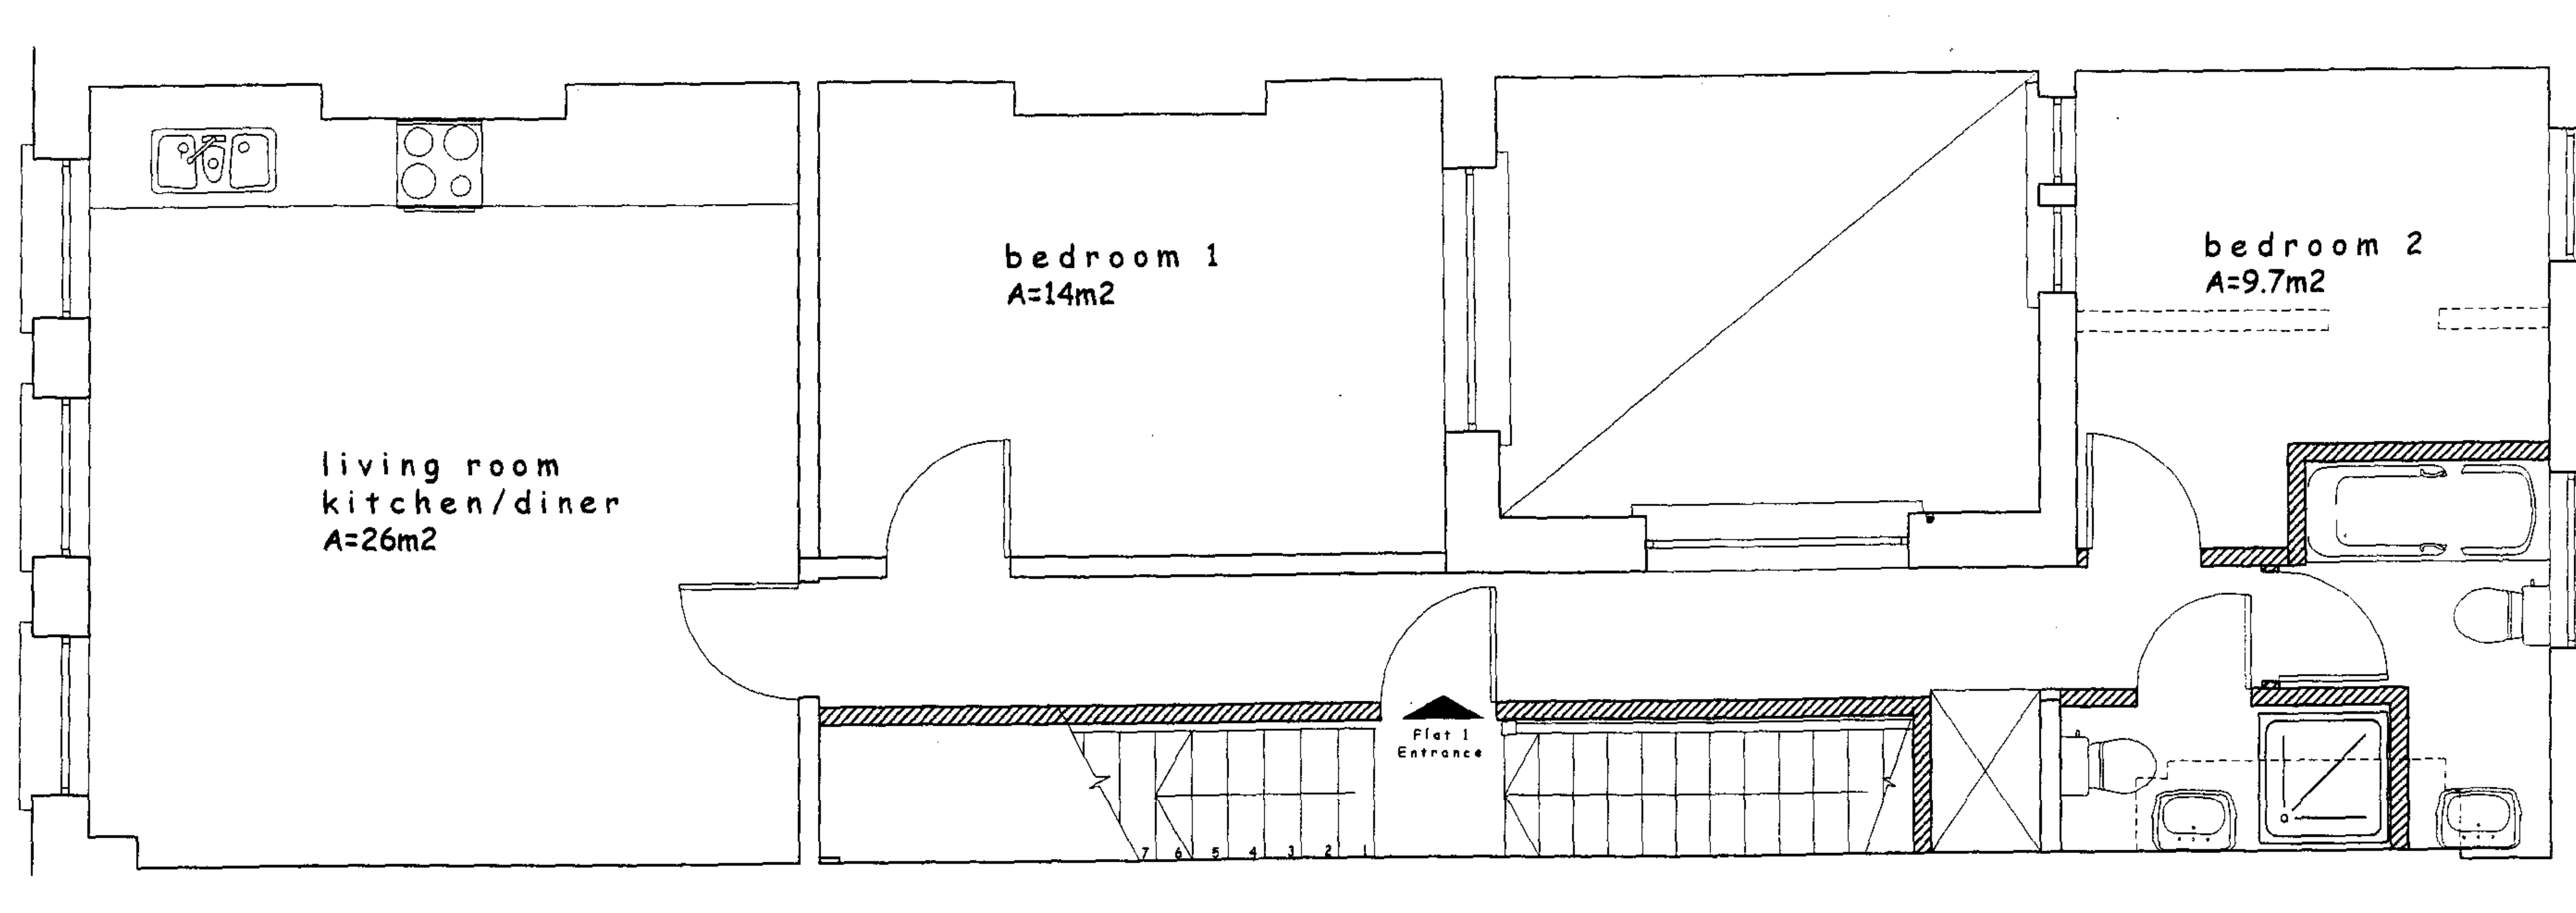

proposed first floor plan
(Total Flat Area = 65m²)

APT
consulting

PROJECT MANAGEMENT

19A, AYLMEY PARADE, AYLMEY ROAD, LONDON N2 0PE
TEL : 020 8340 9922 FAX : 020 8340 0321
E-MAIL : info@aptconsulting.co.uk

Notes:

Revision	Date	Amendments

PROJECT ADDRESS:


106A KILBURN HIGH ROAD
LONDON NW6

PLAN

SCALE 1:50 @ A3

DATE : November 2007

DRG. No. APT/0709/04

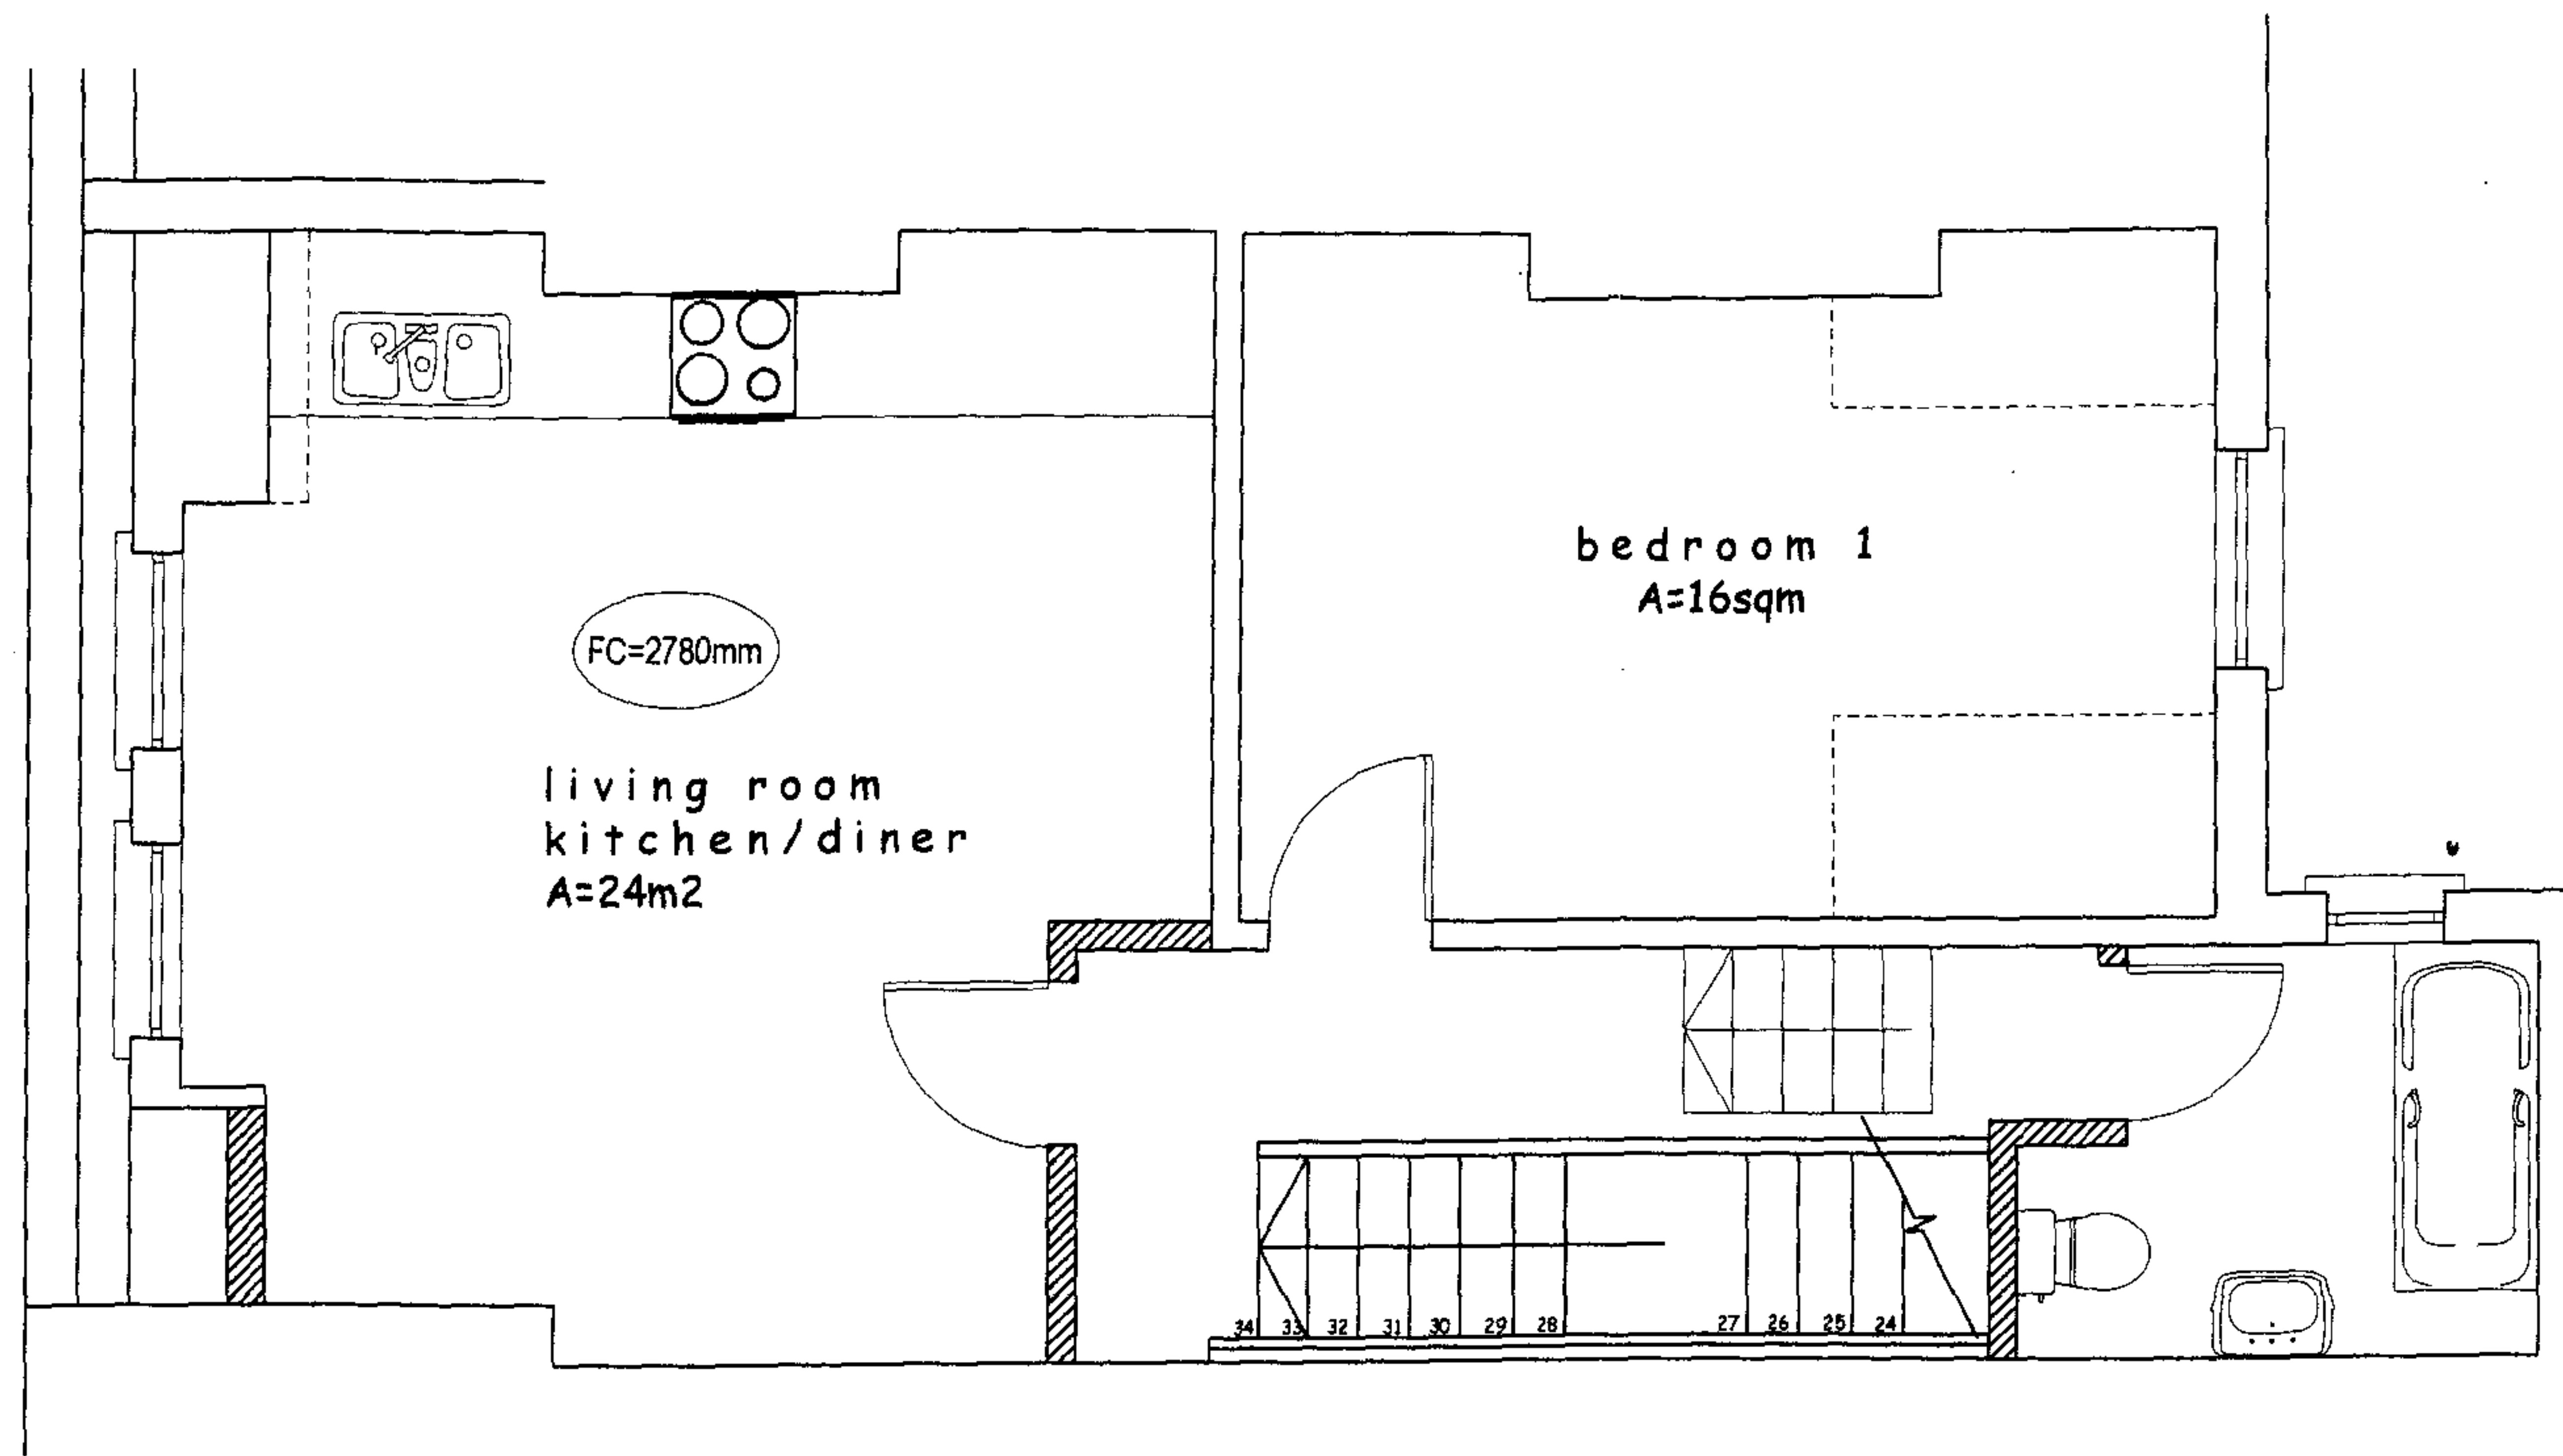

proposed third (top) floor plan 1
(Total Flat Area=50m2)

APT

consulting

PROJECT MANAGEMENT

19A, AYLMEY PARADE, AYLMEY ROAD, LONDON N2 0PE

TEL : 020 8340 9922 FAX : 020 8340 0321

E-MAIL : info@aptconsulting.co.uk

Notes:

Revision	Date	Amendments
A	18.07.07	Increase distance between Dormer Cheeks and Party Wall to 500mm

PROJECT ADDRESS:

106A KILBURN HIGH ROAD
LONDON NW6

PLAN

SCALE 1:50 @ A3

DATE : November 2007

DRG. No. APT/0709/06