


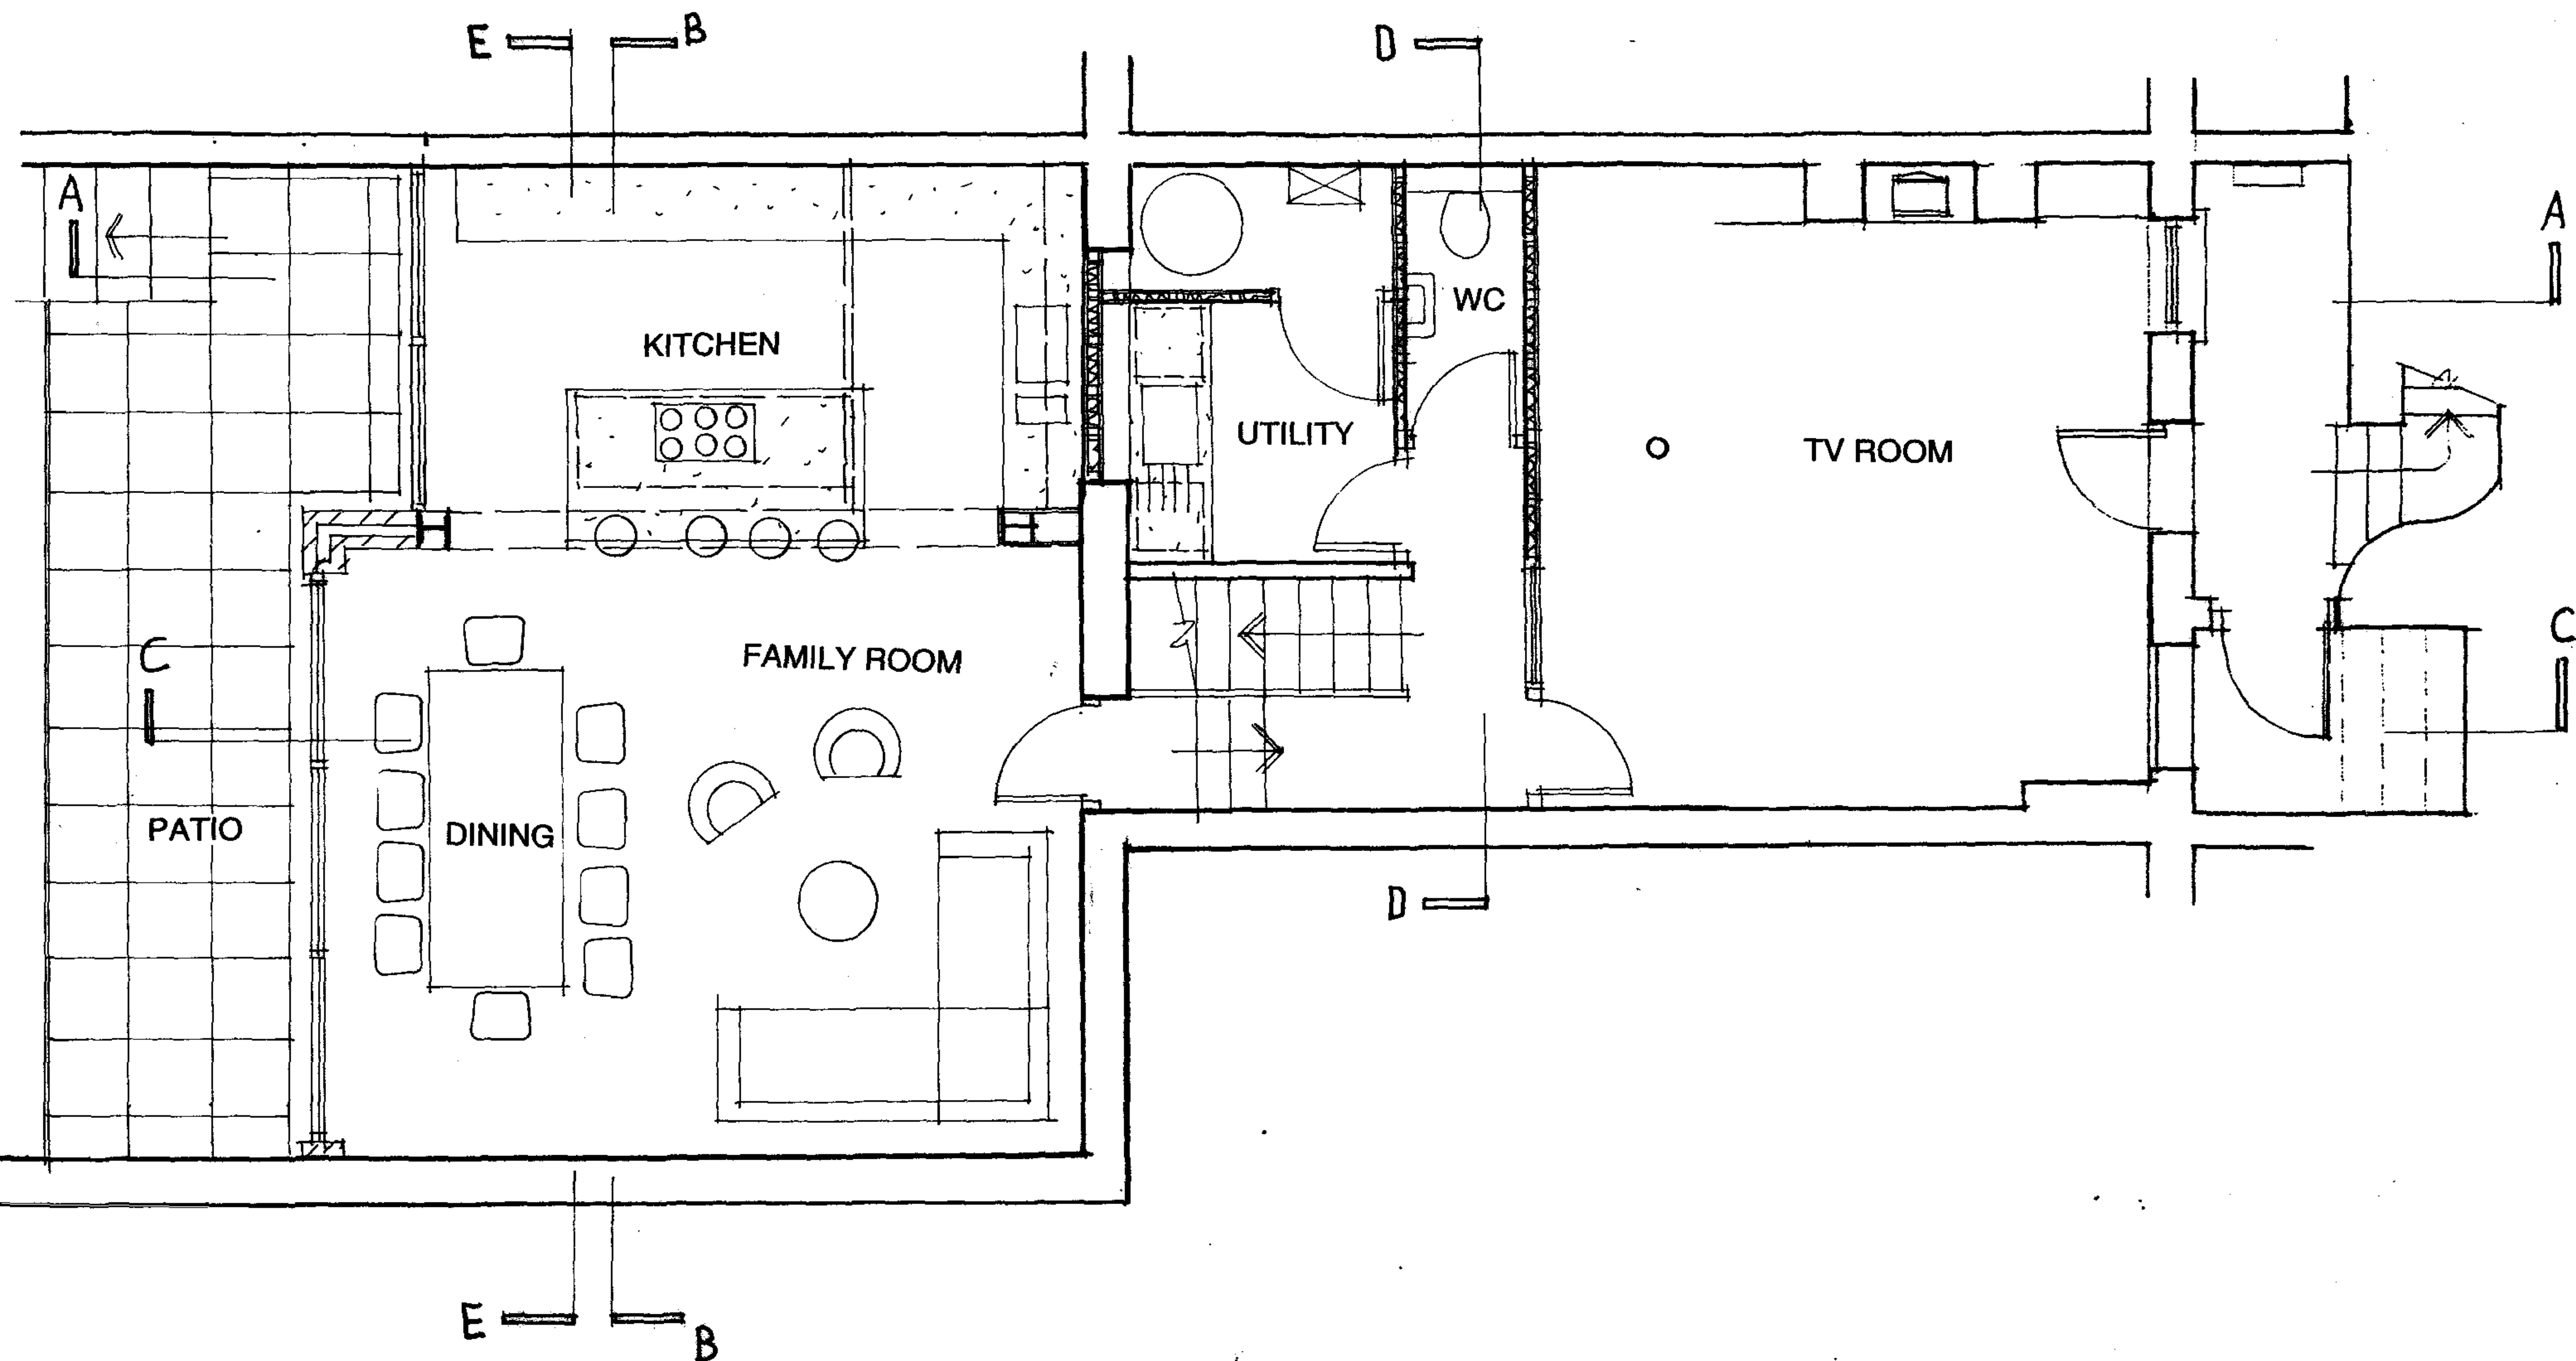

REV A: EXTRA SECTIONS SHOWN

archplan

architects and property management

30 Cholmeley Crescent, London N6 5HA
Tel: 020 8340 1747 Fax: 020 8347 0258

Date

Sept 2007

Drawn by

Checked by

Scale

1:50

Project

33 POND STREET
HAMPSTEAD NW3


Title

**PROPOSED BASEMENT
FLOOR PLAN**


Drawing no.

PS / 06 A

Copyright
Archplan 2007

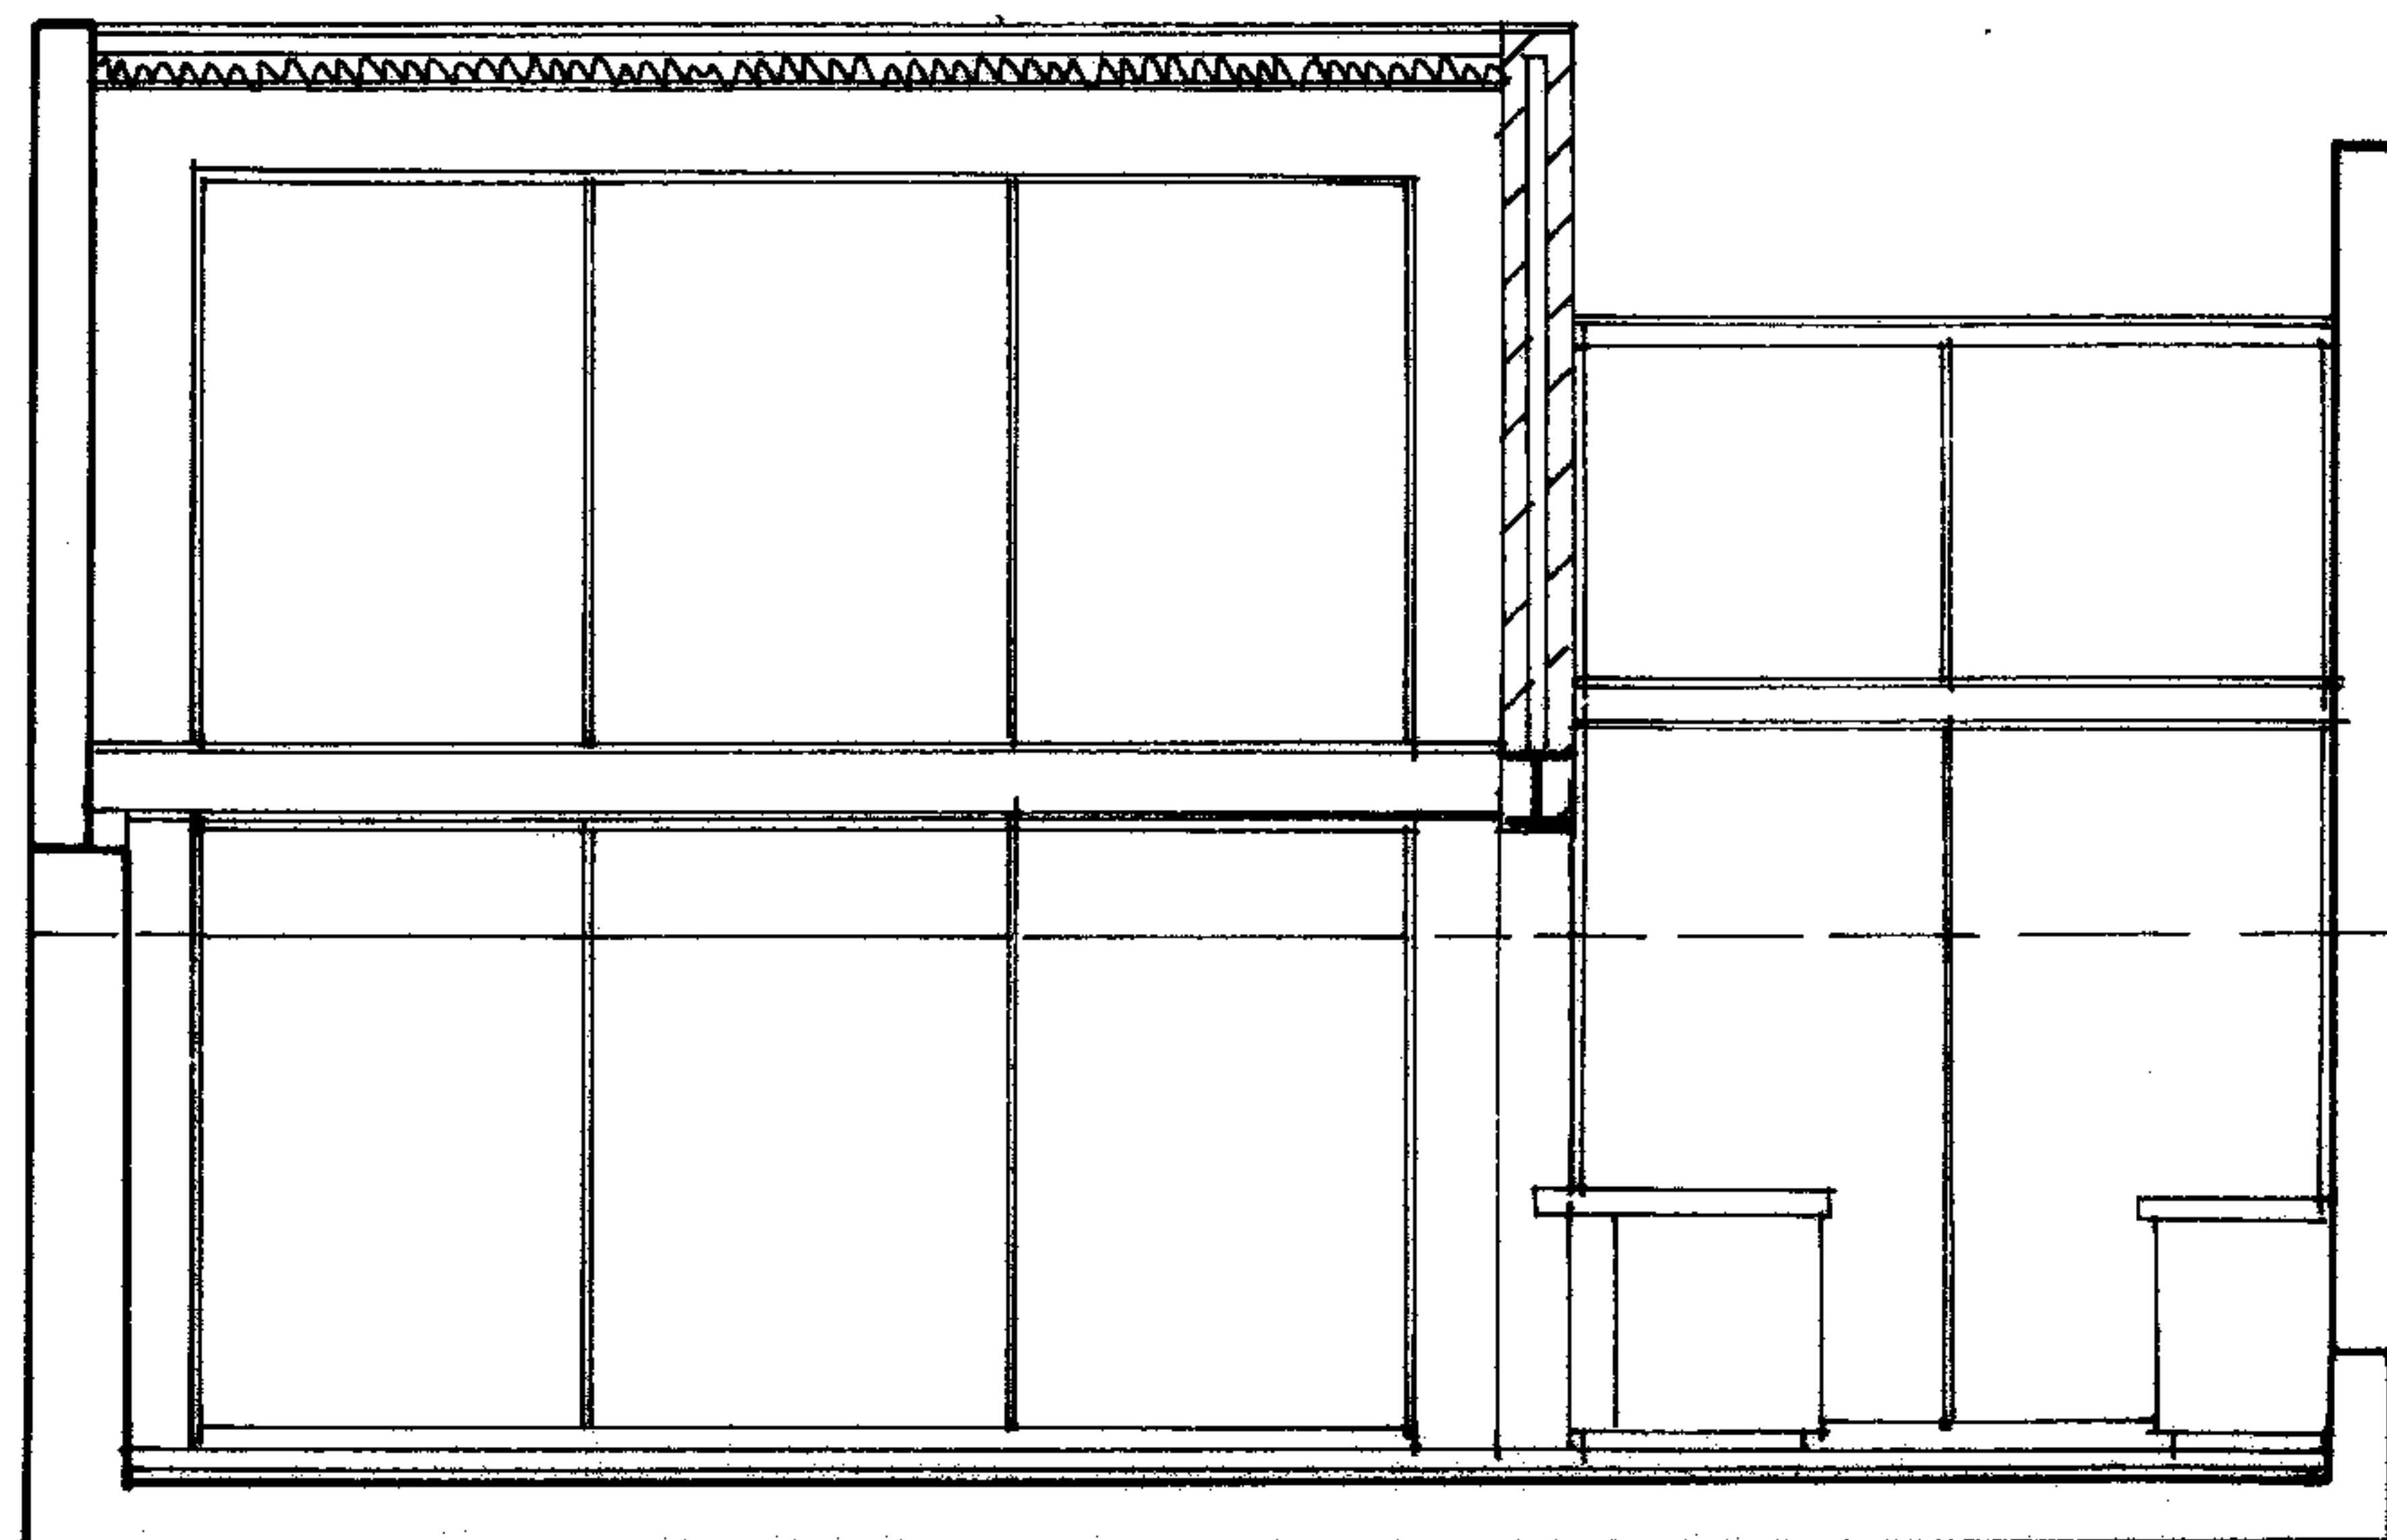

SECTION E-E

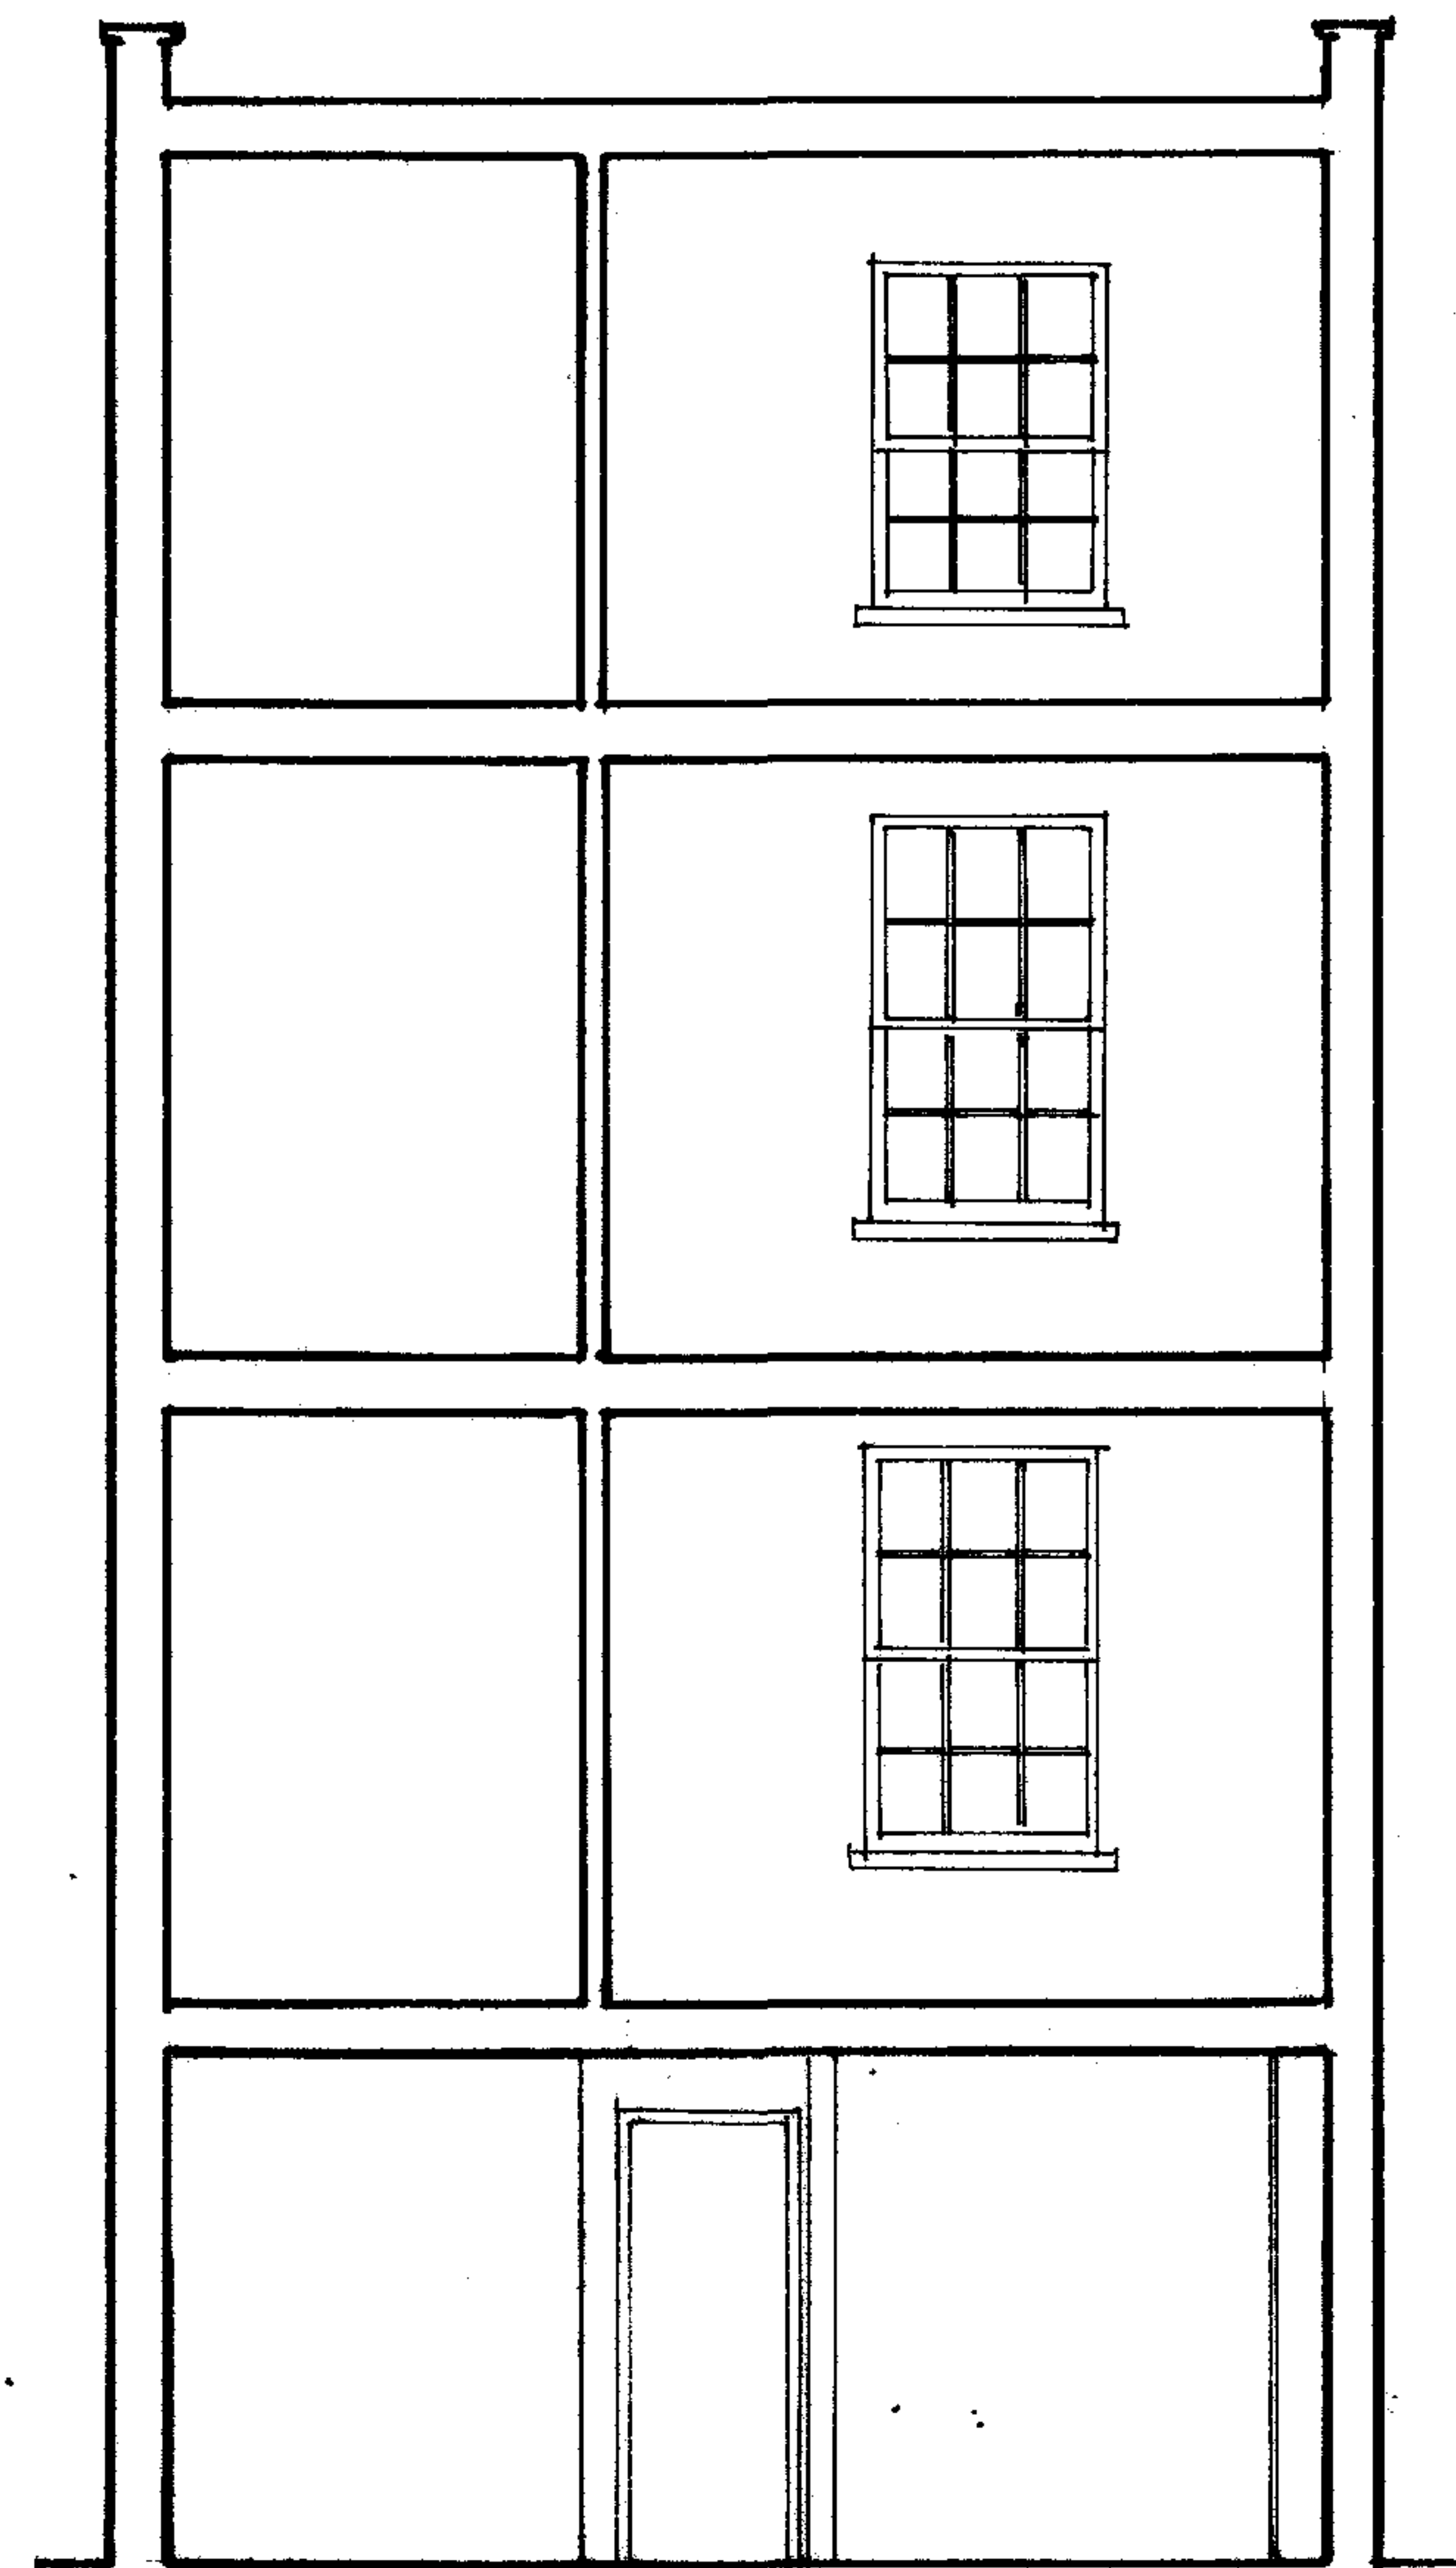

SECTION D-D

archplan

architects and property management

30 Cholmeley Crescent, London N6 5HA
Tel: 020 8340 1747 Fax: 020 8347 0258

Date

Jan 2008

Drawn by

Checked by

Scale

1:50

Project

33 POND STREET
HAMPSTEAD NW3

Title

PROPOSED SECTIONS
D-D AND E-E

Drawing no.

PS/11

Copyright
Archplan 2007