



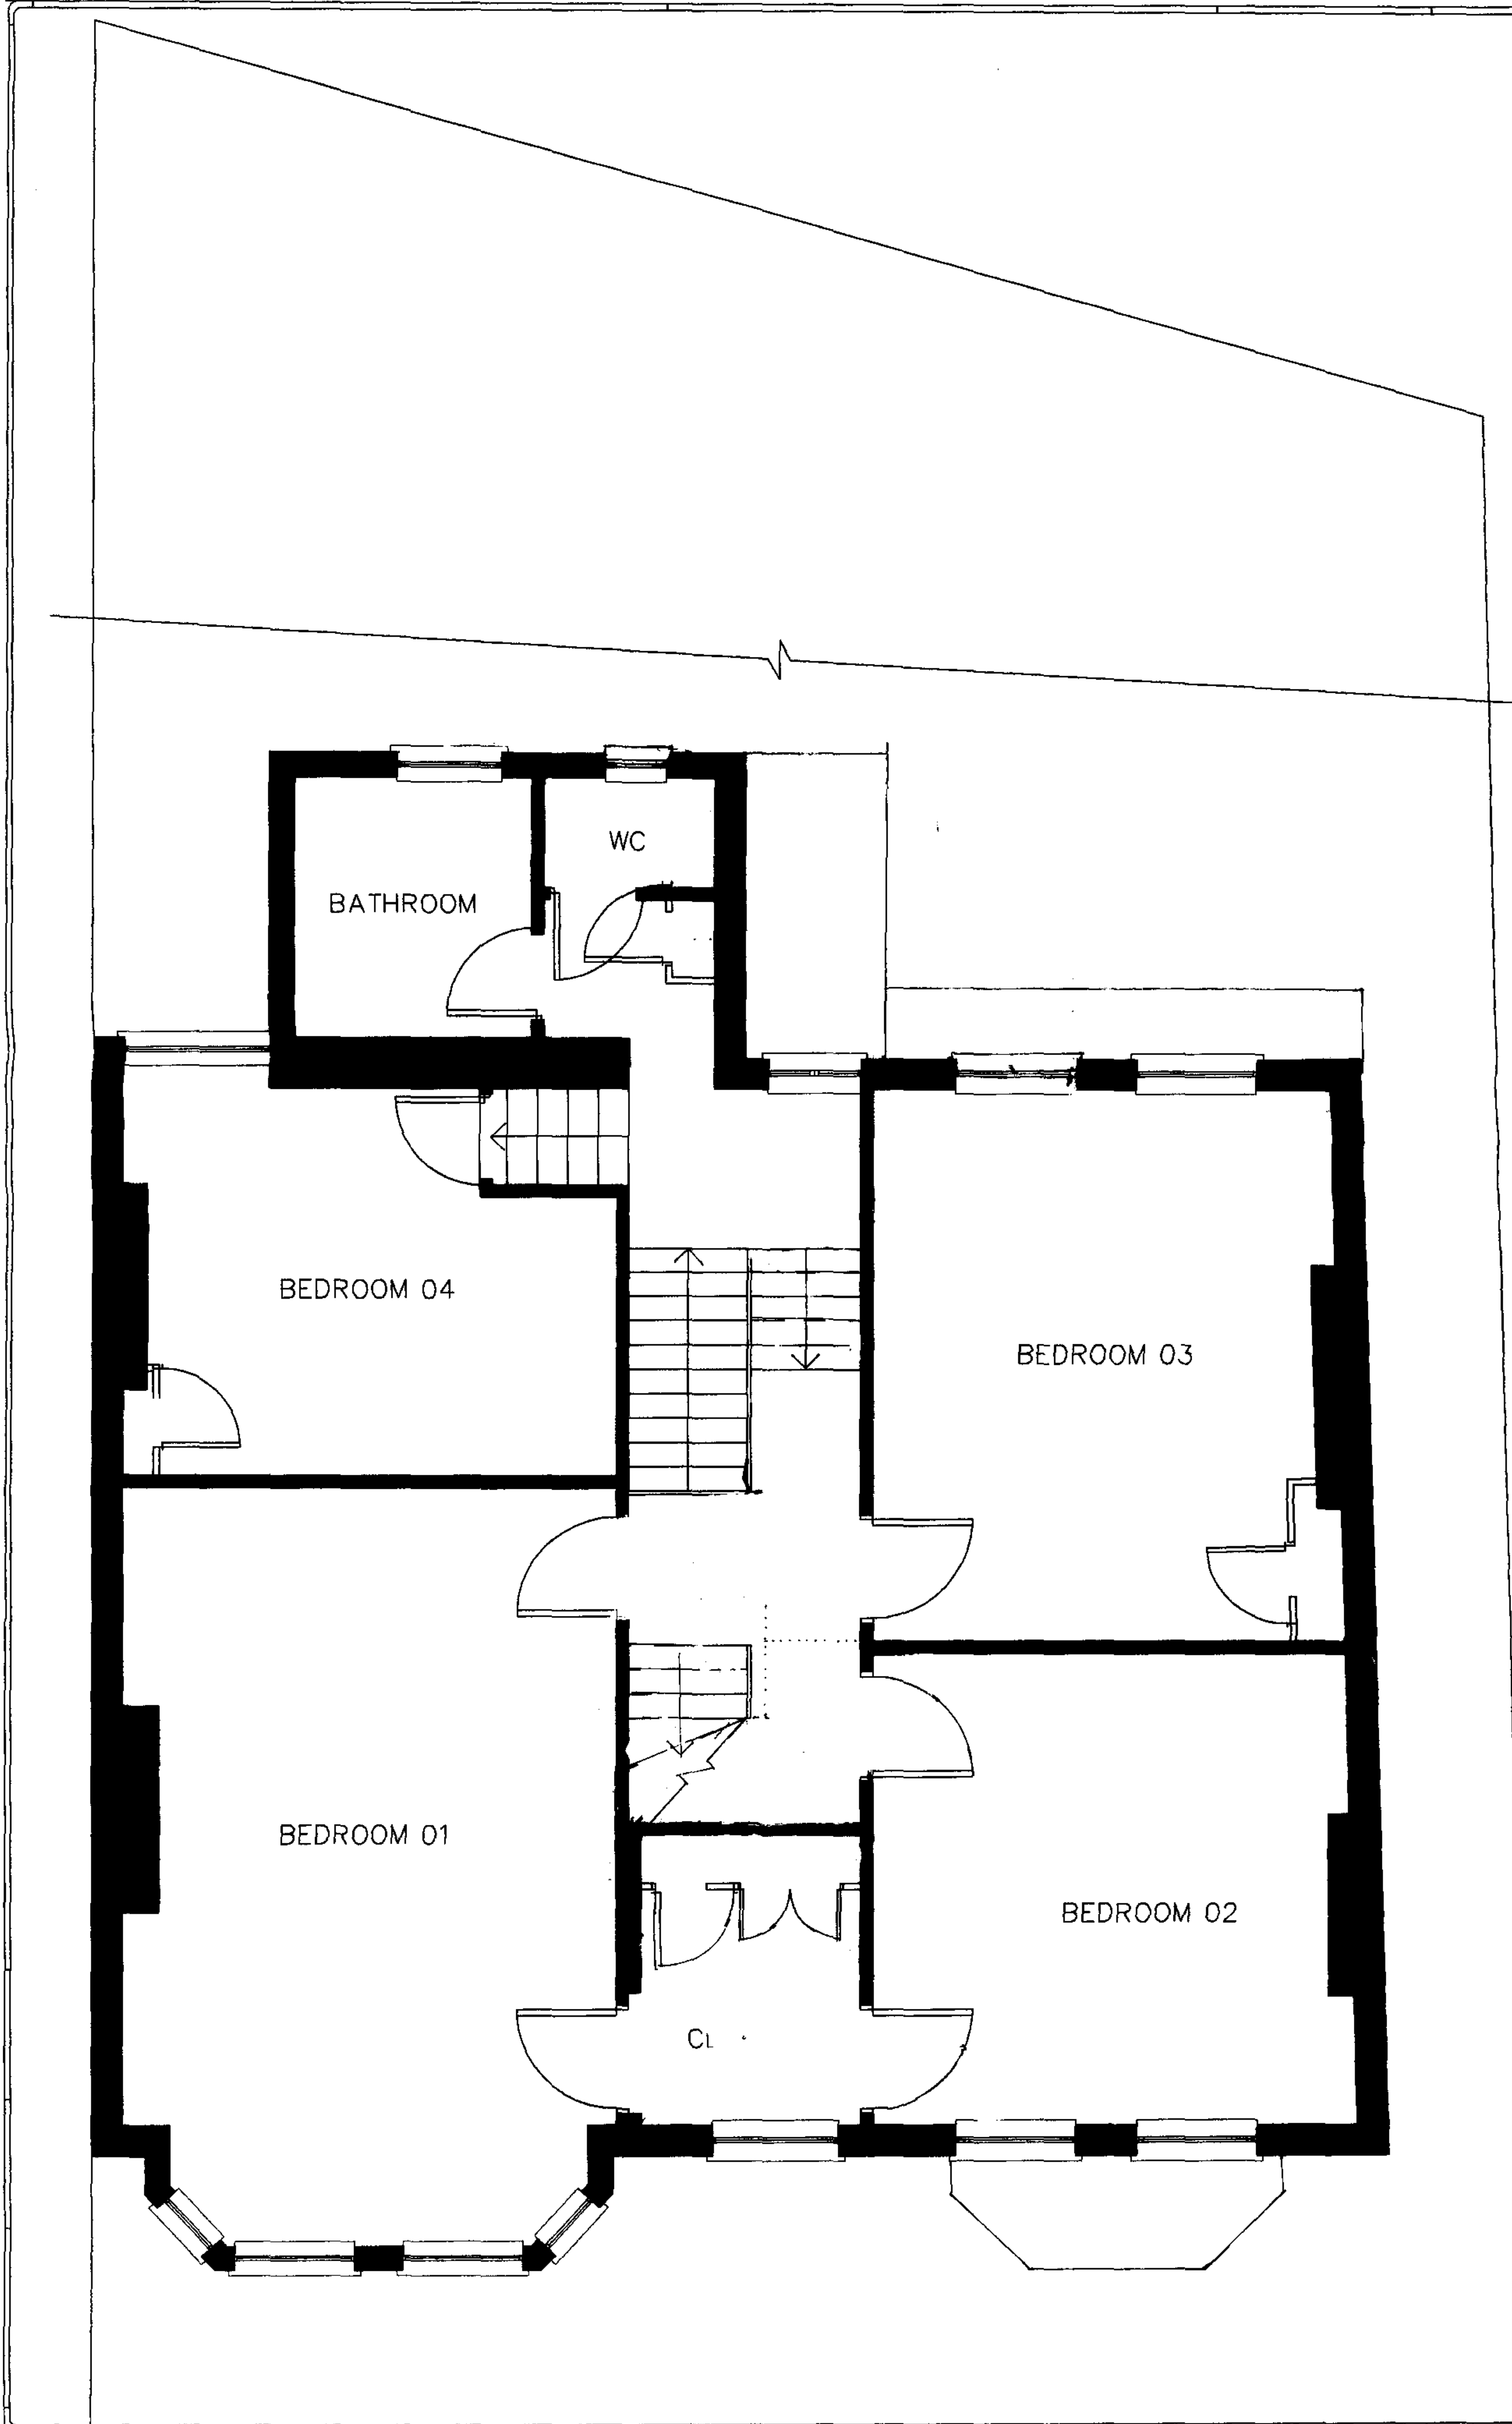

NEALE & NORDEN ARCHITECTS		FIRST FLOOR PLAN AS EXISTING		4 HEATH HURST NW3		002	
17 DARTMOUTH PARK AVENUE LONDON NW3 1LJ TEL: 020 225 6 7000		NO. DATE DESCRIPTION		JOB NO. 343002		DATE 20/05/2017	
				SCALE 1:50		DWG. CIVIL	
				GOT C			

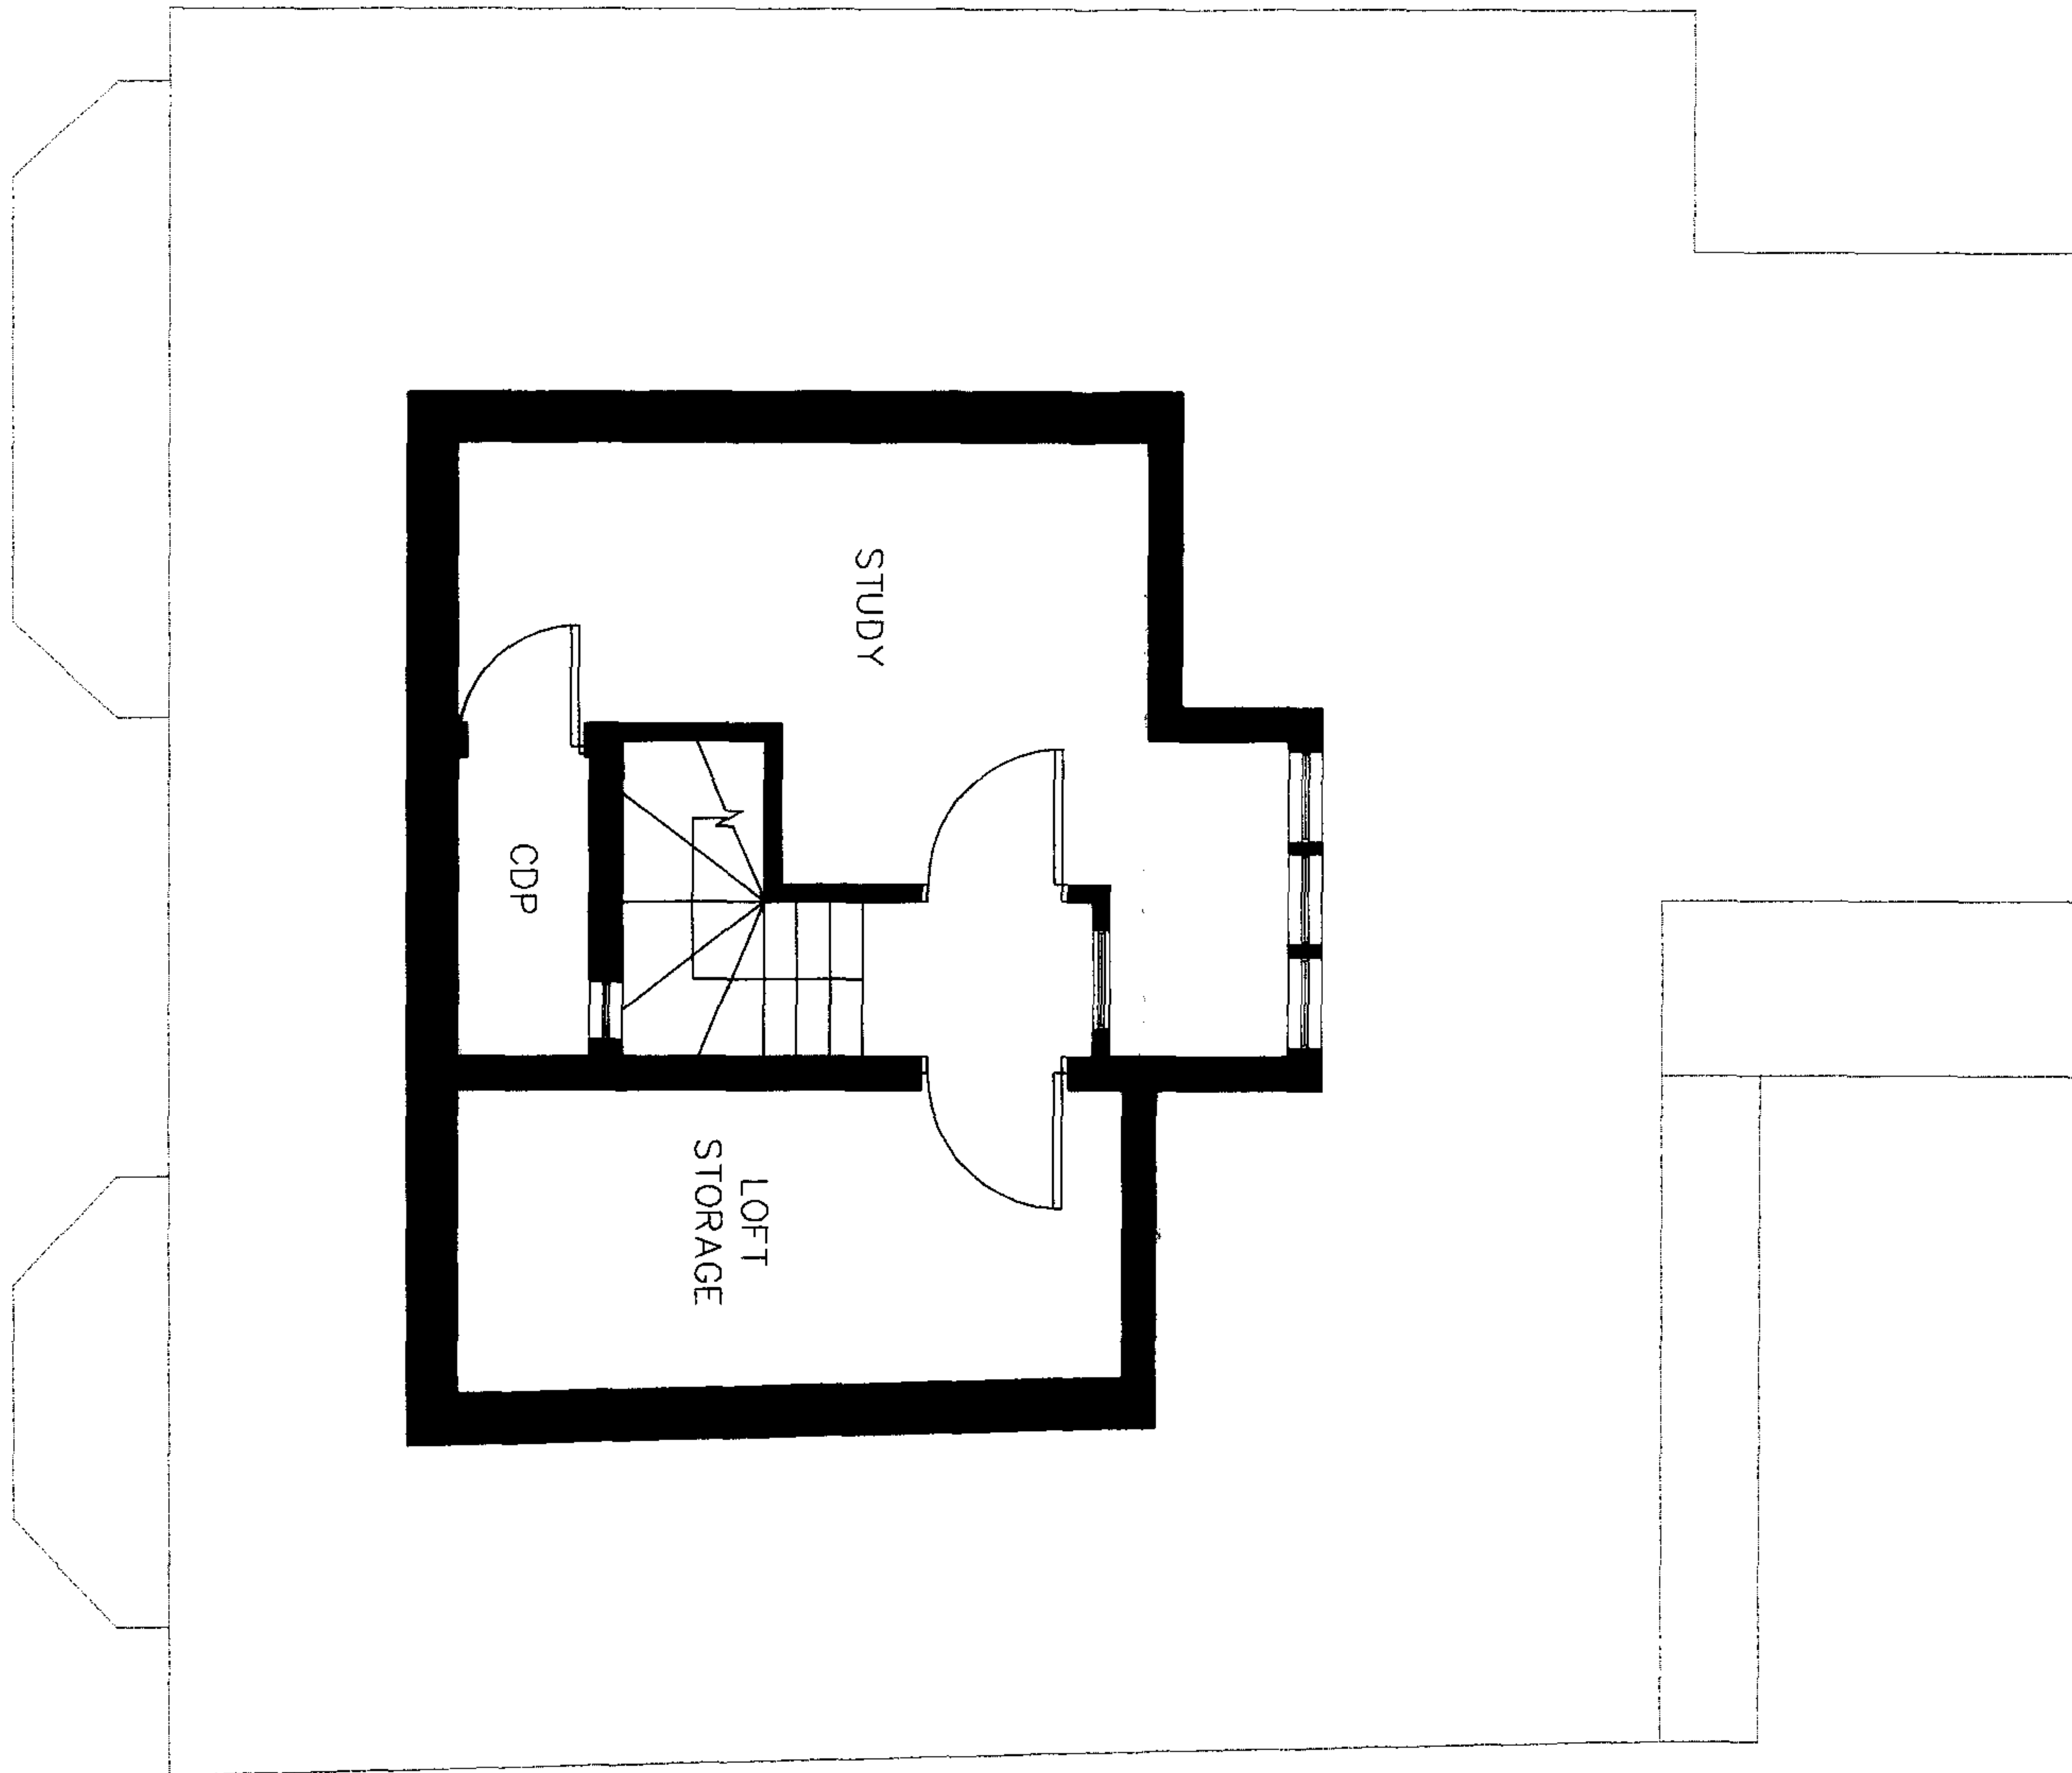

NEALE & NORDEN
ARCHITECTS

17 DARTMOUTH PARK AVENUE LONDON NW6 1JA
T 0207 815 4223 e: nnorden717@aol.com

SECOND FLOOR
PLAN AS EXISTING

REVISIONS		
NO	DATE	DESCRIPTION

4 HEATH HURST NW3

D03	
all dimensions to be verified on site	
job no.	343/D03
scale	1:50
date	29/08/2007

DRW: CHK



NEALE & NORDEN
ARCHITECTS

17 DARTMOUTH PARK AVENUE LONDON NW5 1JL
T 0207 813 4223 E neale@neale-norden.com

**FRONT ELEVATION
AS EXISTING**


NO.	DATE	DESCRIPTION

4 HEATH HURST NW3

NO.	DATE	DESCRIPTION
D04		
job no.	348/D04	
scale	1:50	
date	28/09/2007	

DRW. CHK.



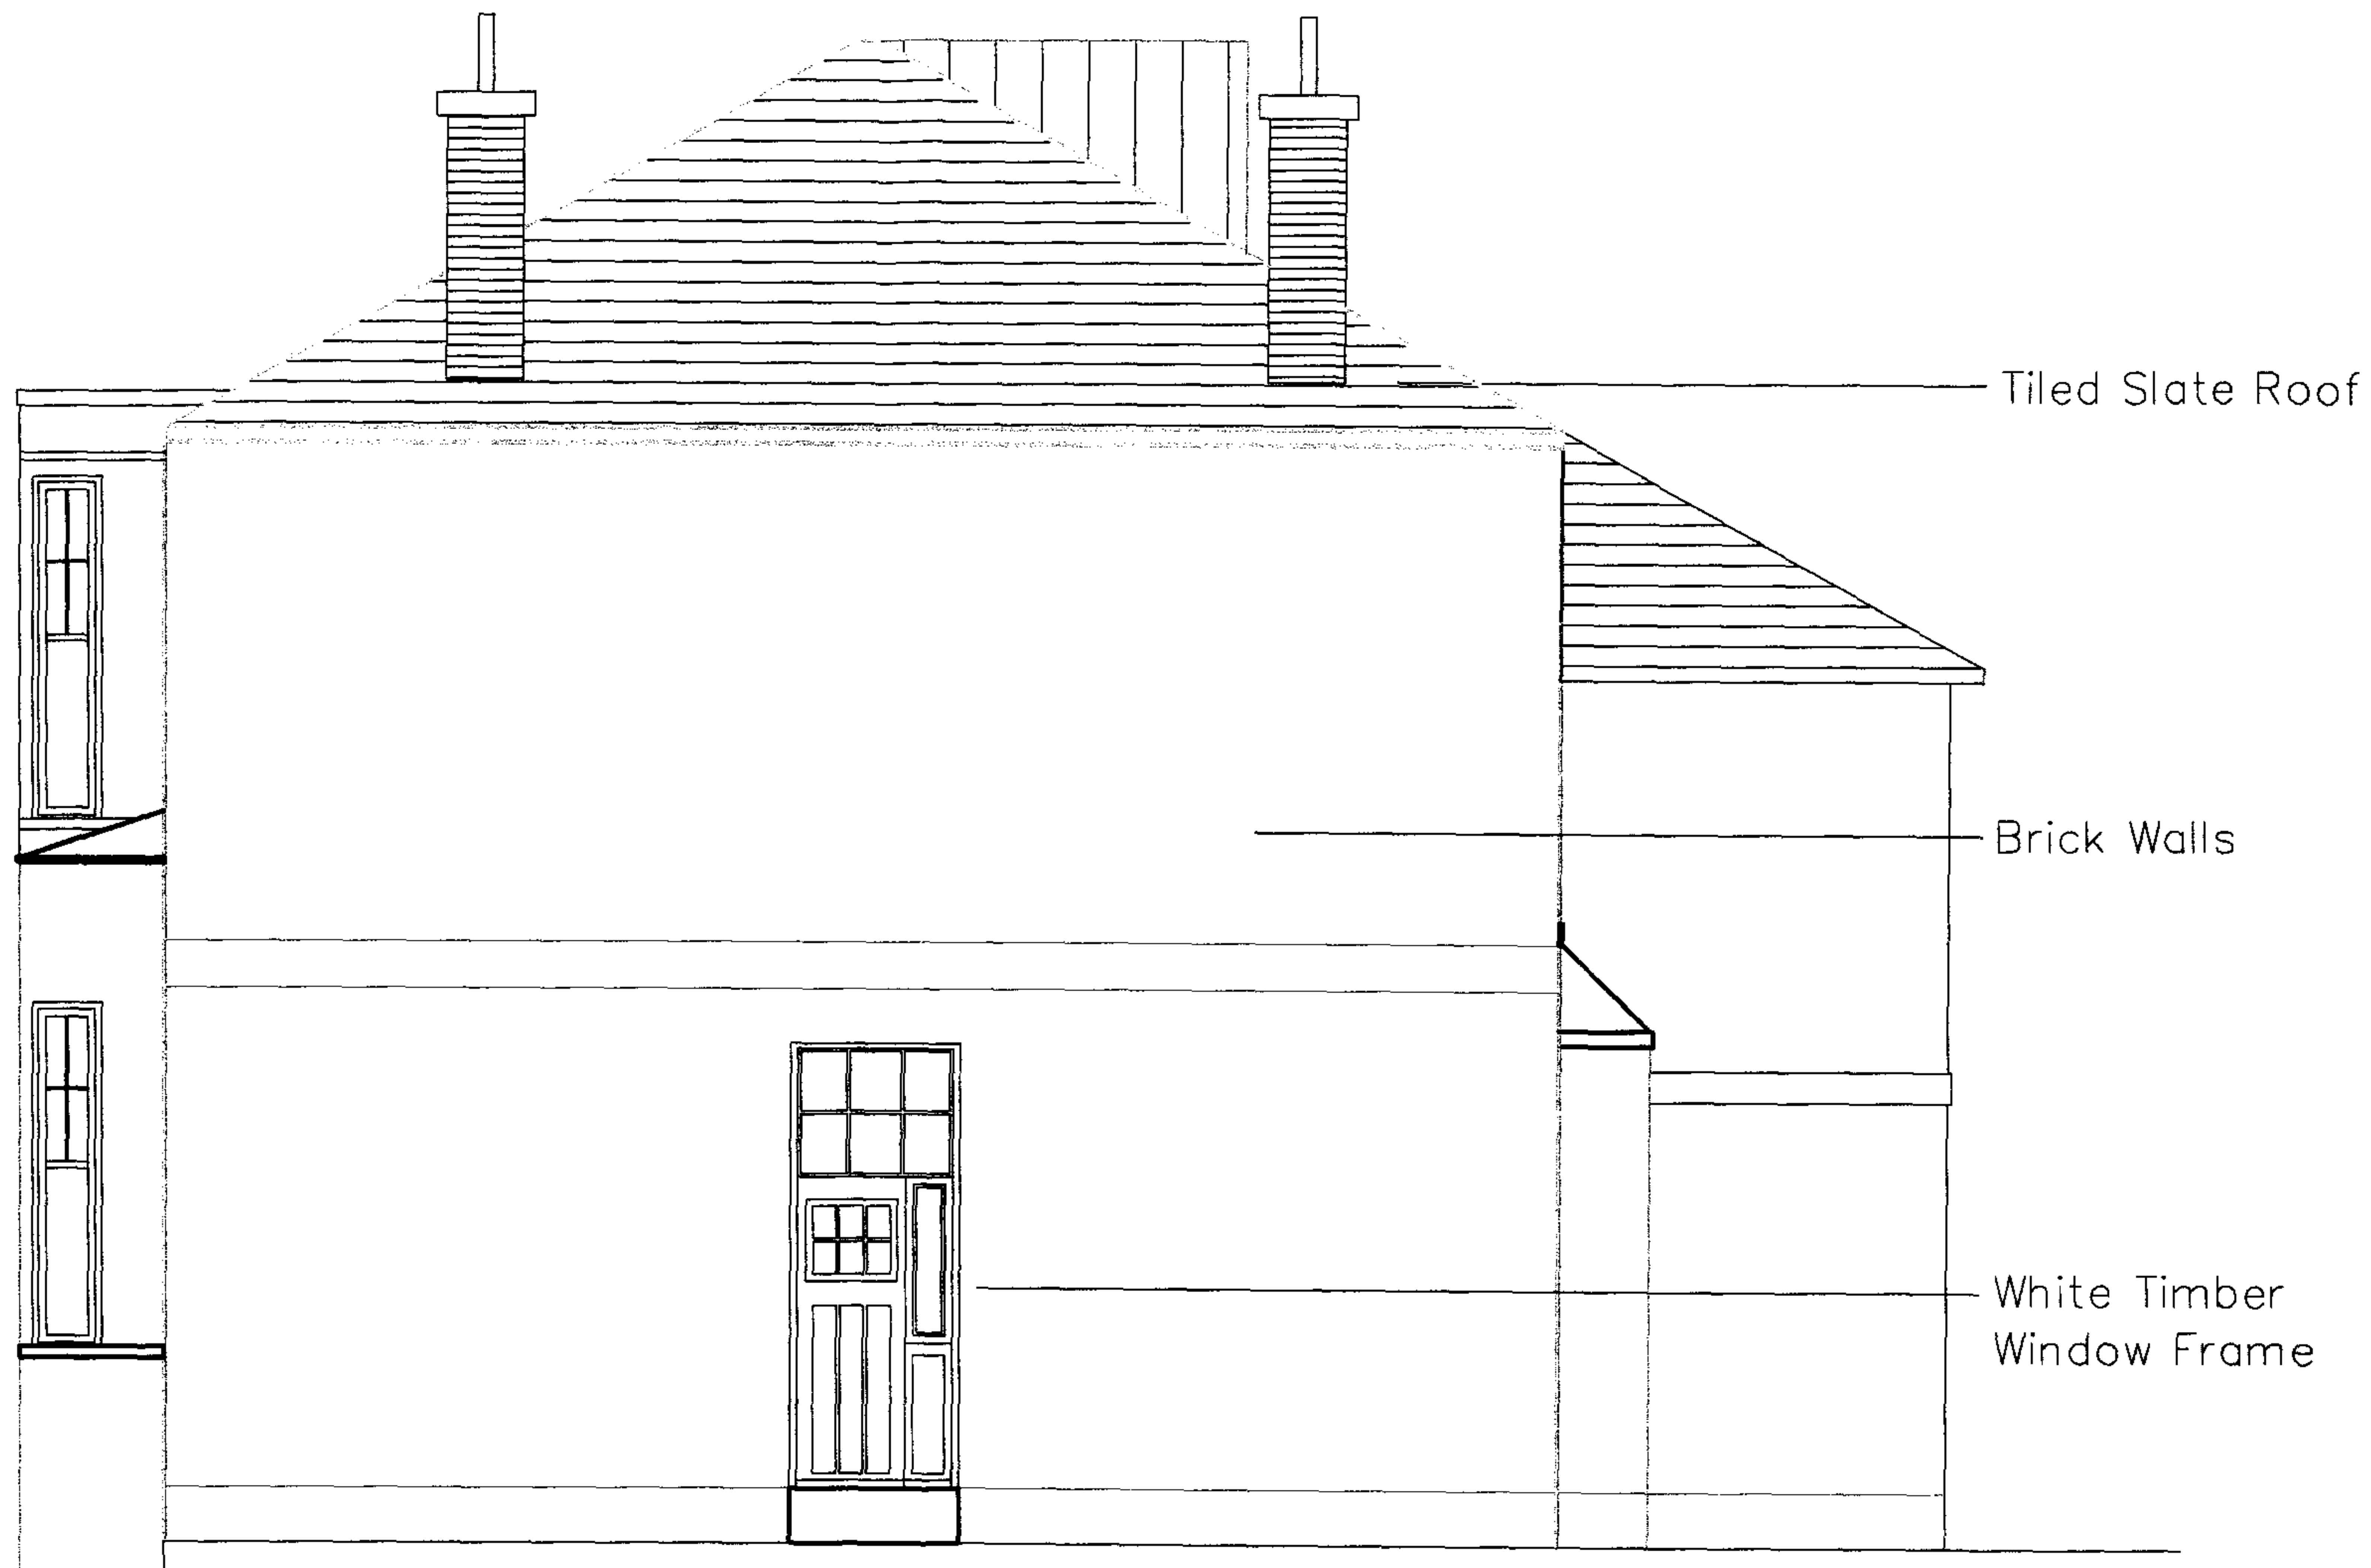

NEALE & NORDEN
ARCHITECTS

17 DARTMOUTH PARK AVENUE LONDON NW8 1JL
T 0207 613 4223 e-mail: nneale@neale-norden.com


EAST SIDE ELEVATION
PLAN AS EXISTING

NO.	DATE	DESCRIPTION

4 HEATH HURST NW3

D08
at dimension to be verified on site
job no. 343/D08
scale 1:50
date 28/09/2007

DRN:	CHK:

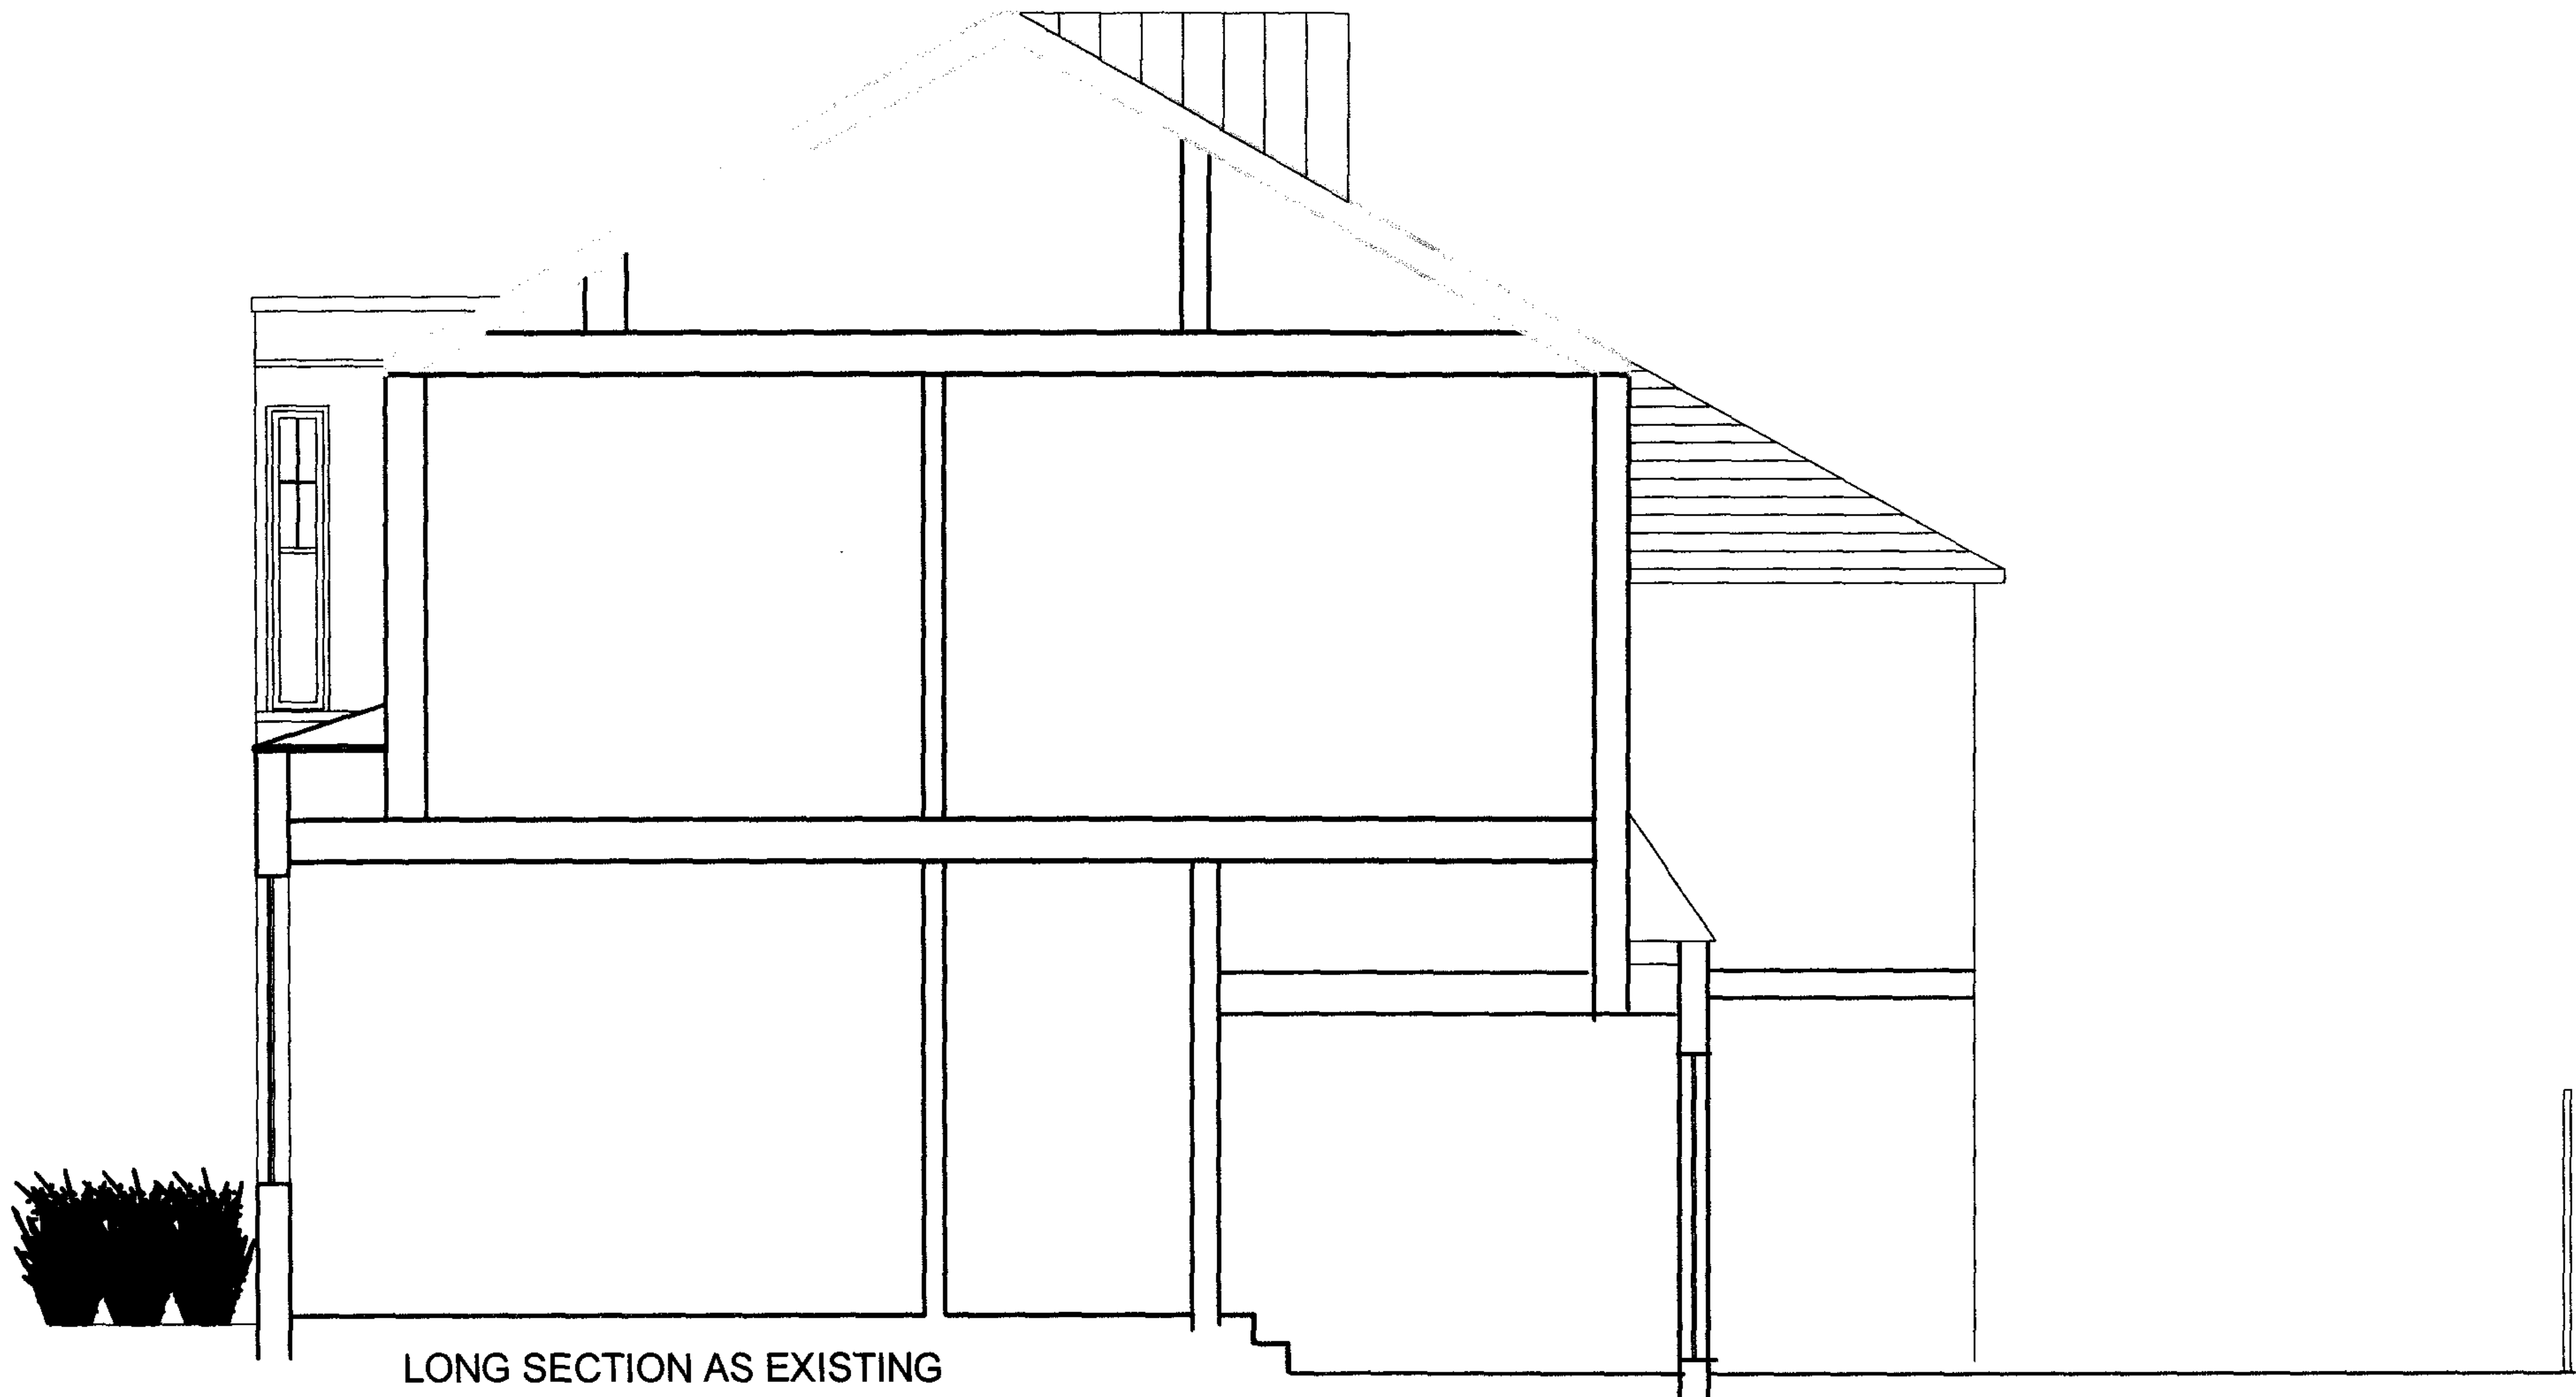

NEALE & NORDEN
ARCHITECTS

17 DARTMOUTH PARK AVENUE LONDON NW6 1JL
T 0207 815 4225 e- norden717@hotmail.com

**LONG SECTION
AS EXISTING**

REVISIONS		
NO	DATE	DESCRIPTION

4 HEATH HURST NW3

D13
of dimensions to be verified on site
job no. 343/D13
scale 1:50
date 20/09/2007

DRN: CHK: