

REAR GARDEN

KITCHEN

UTILITY ROOM

CLOAK ROOM

STAIRS

HALLWAY

LIBRARY


LIVING ROOM


MAIN ENTRANCE

FRONT GARDEN

FRONT GARDEN

ACCESS TO THE REAR GARDEN

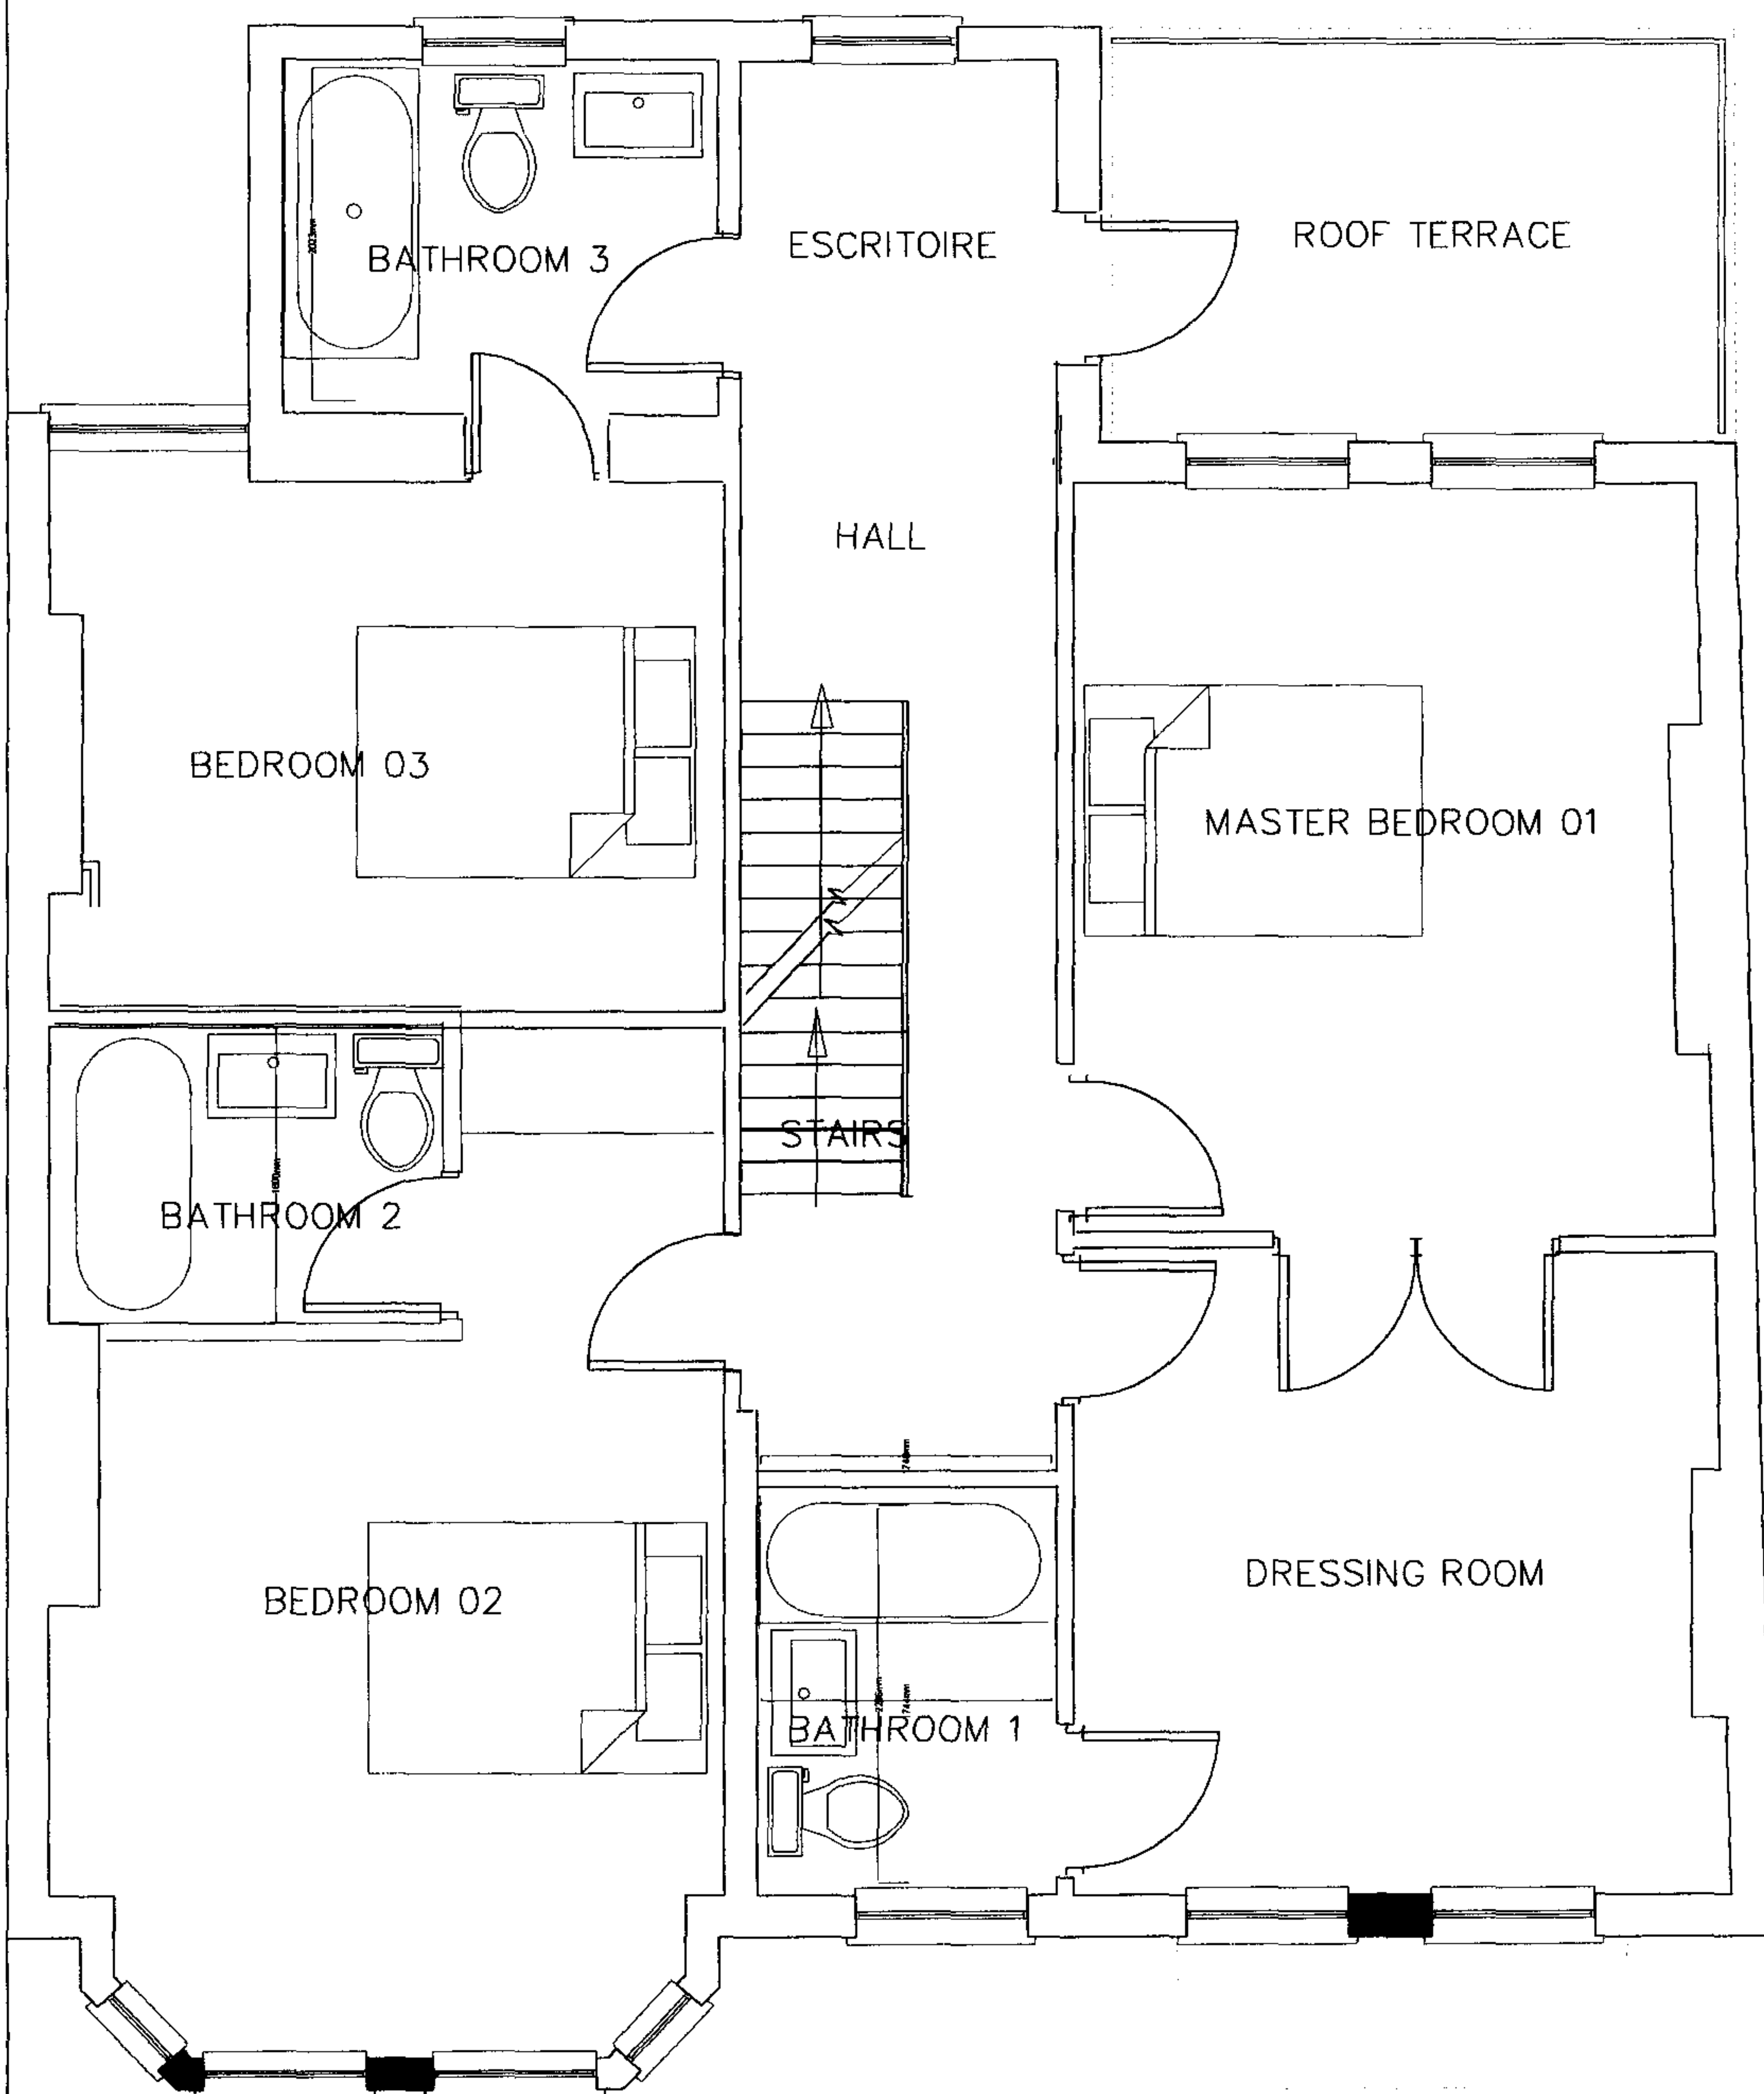

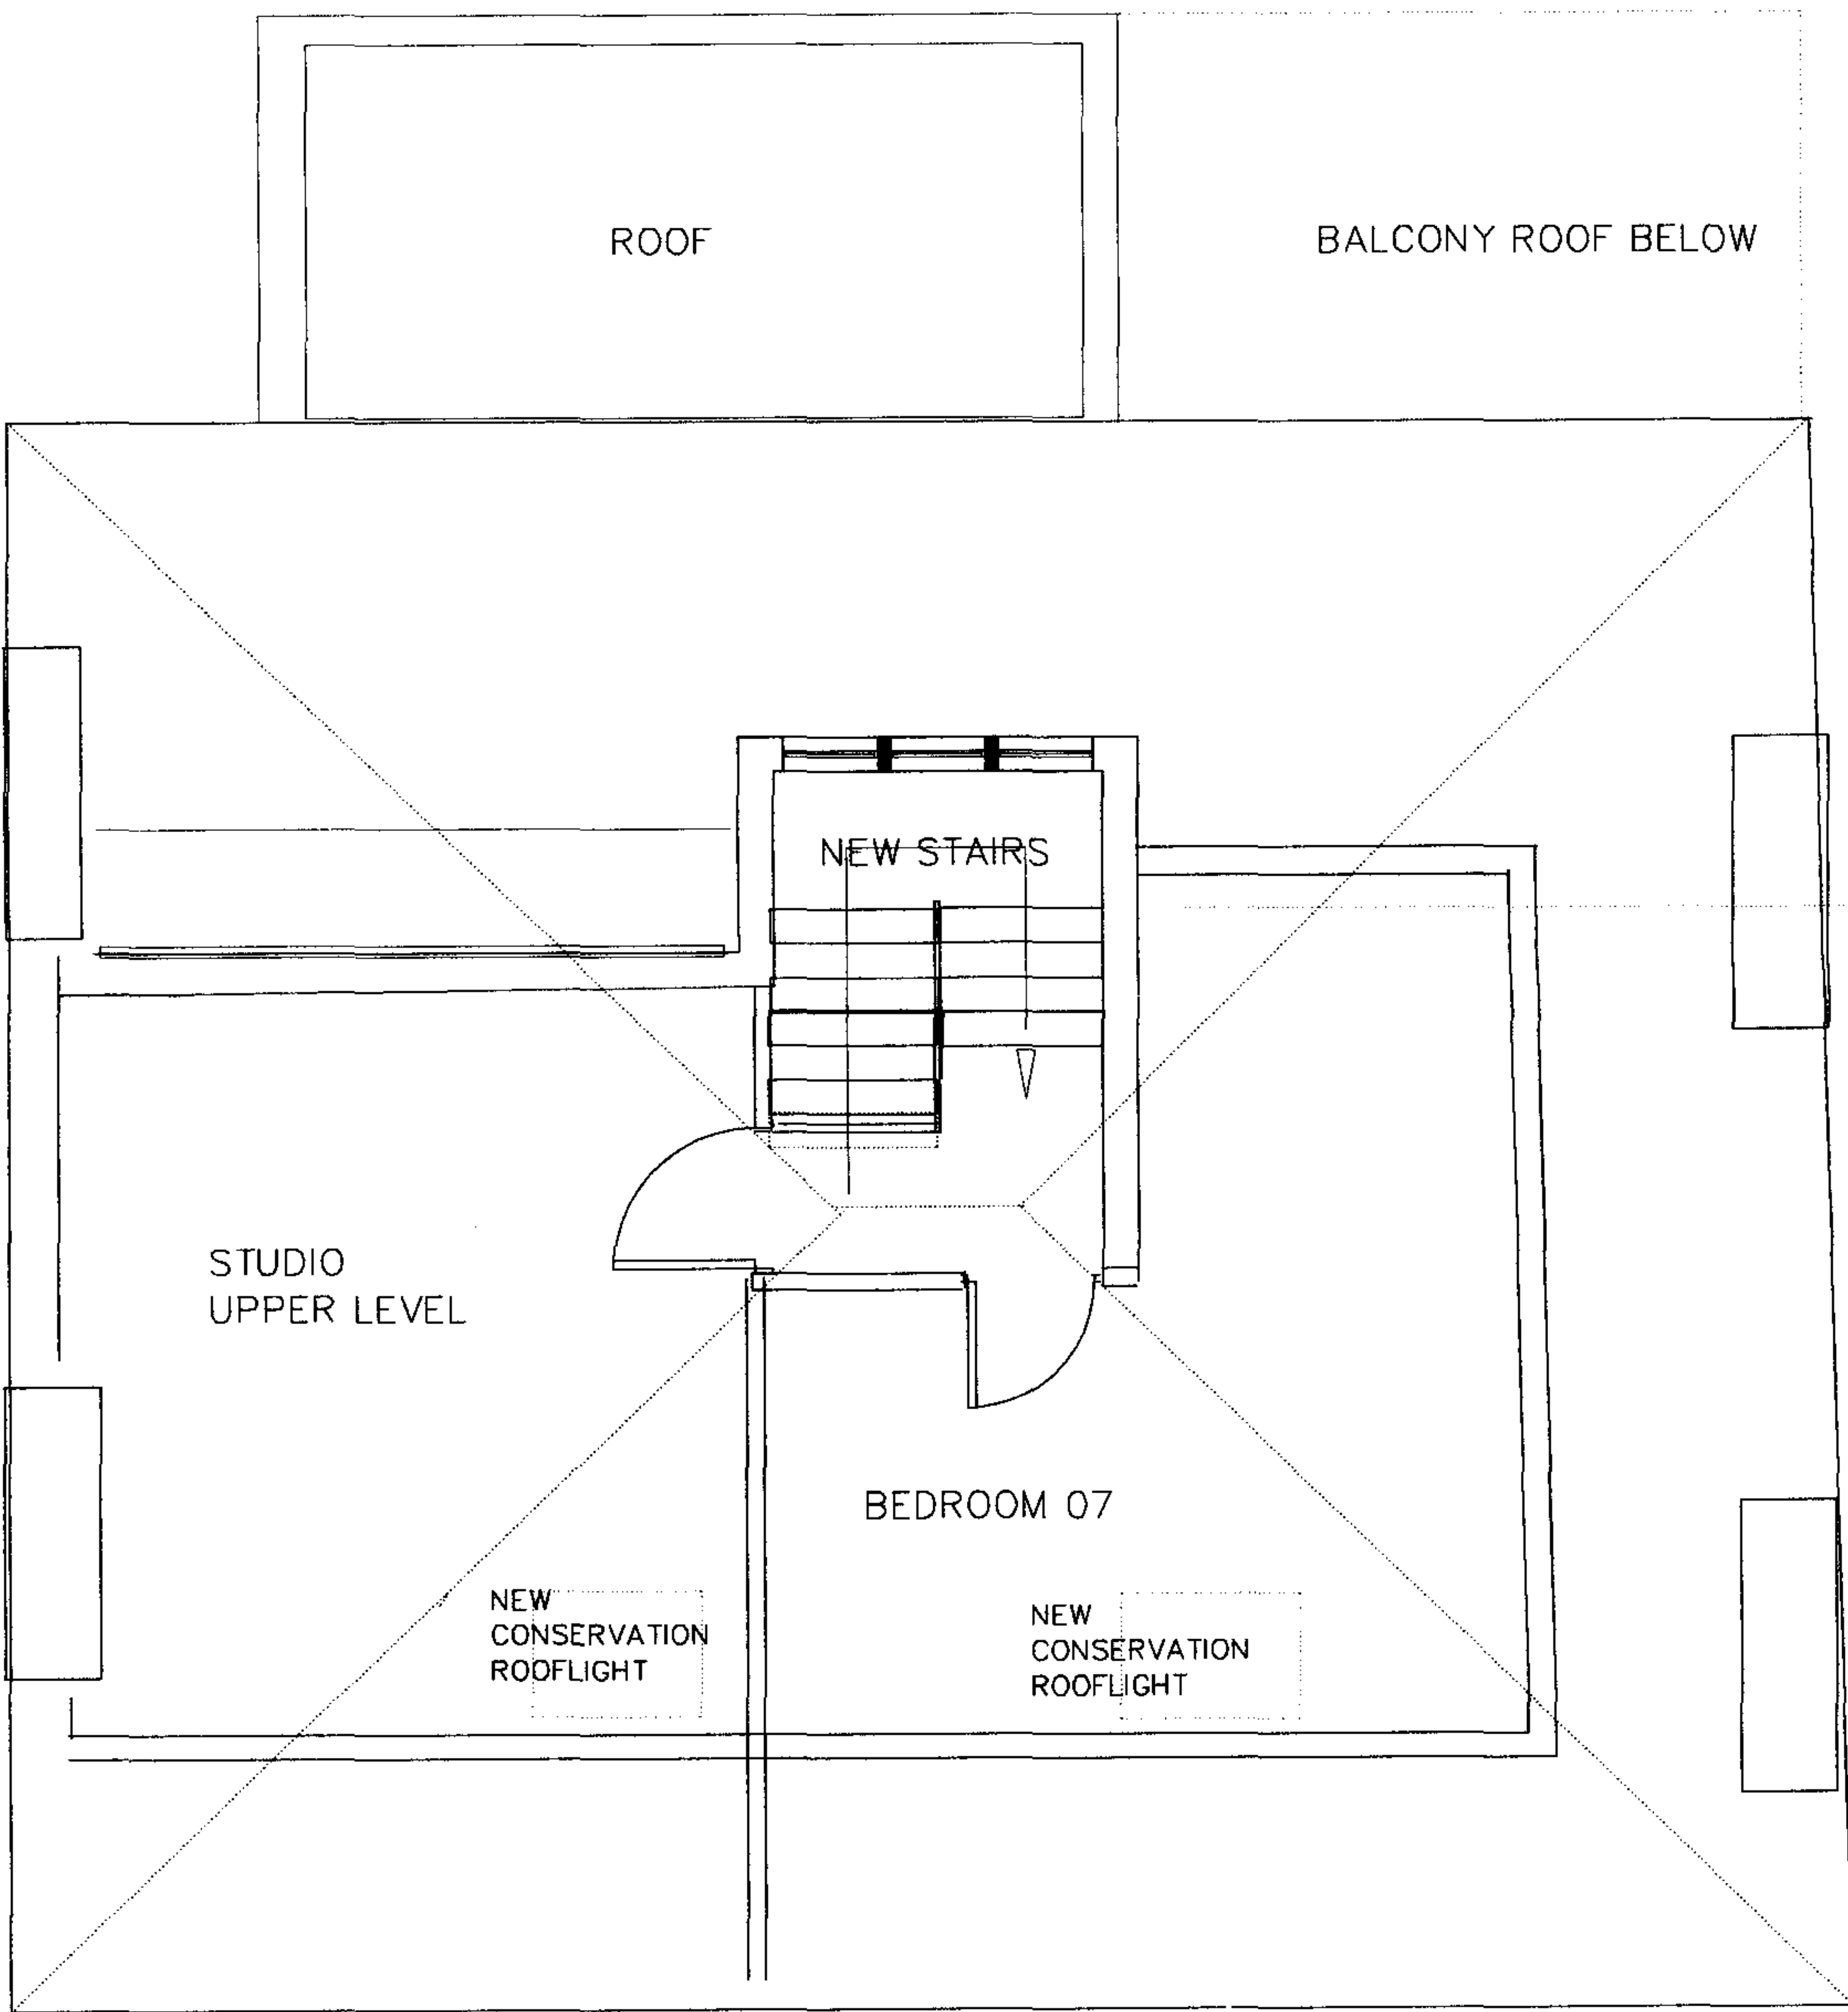

NEALE & NORDEN ARCHITECTS 17 DARTMOUTH PARK AVENUE LONDON NW8 1LL (0207 813 4223 • neale@nnden.com)	SECOND FLOOR PLAN		4 HEATH HURST NW3	DX8	DATE: 28/09/2017	DWG: 001	
	PROPOSED						
	REVISIONS						
	NO. DATE DESCRIPTION						
				PROJECT NO. 343008		SCALE 1:50	





NEALE & NORDEN
ARCHITECTS


17 DARTMOUTH PARK AVENUE LONDON NW6 1JL
18327 018 4223 e: norden717@aol.com

FRONT ELEVATION
AS PROPOSED

NO.	DATE	DESCRIPTION

4 HEATH HURST NW3

D11
all dimensions to be verified on site
job no. 343/D11
scale 1:50
date 28/09/2007

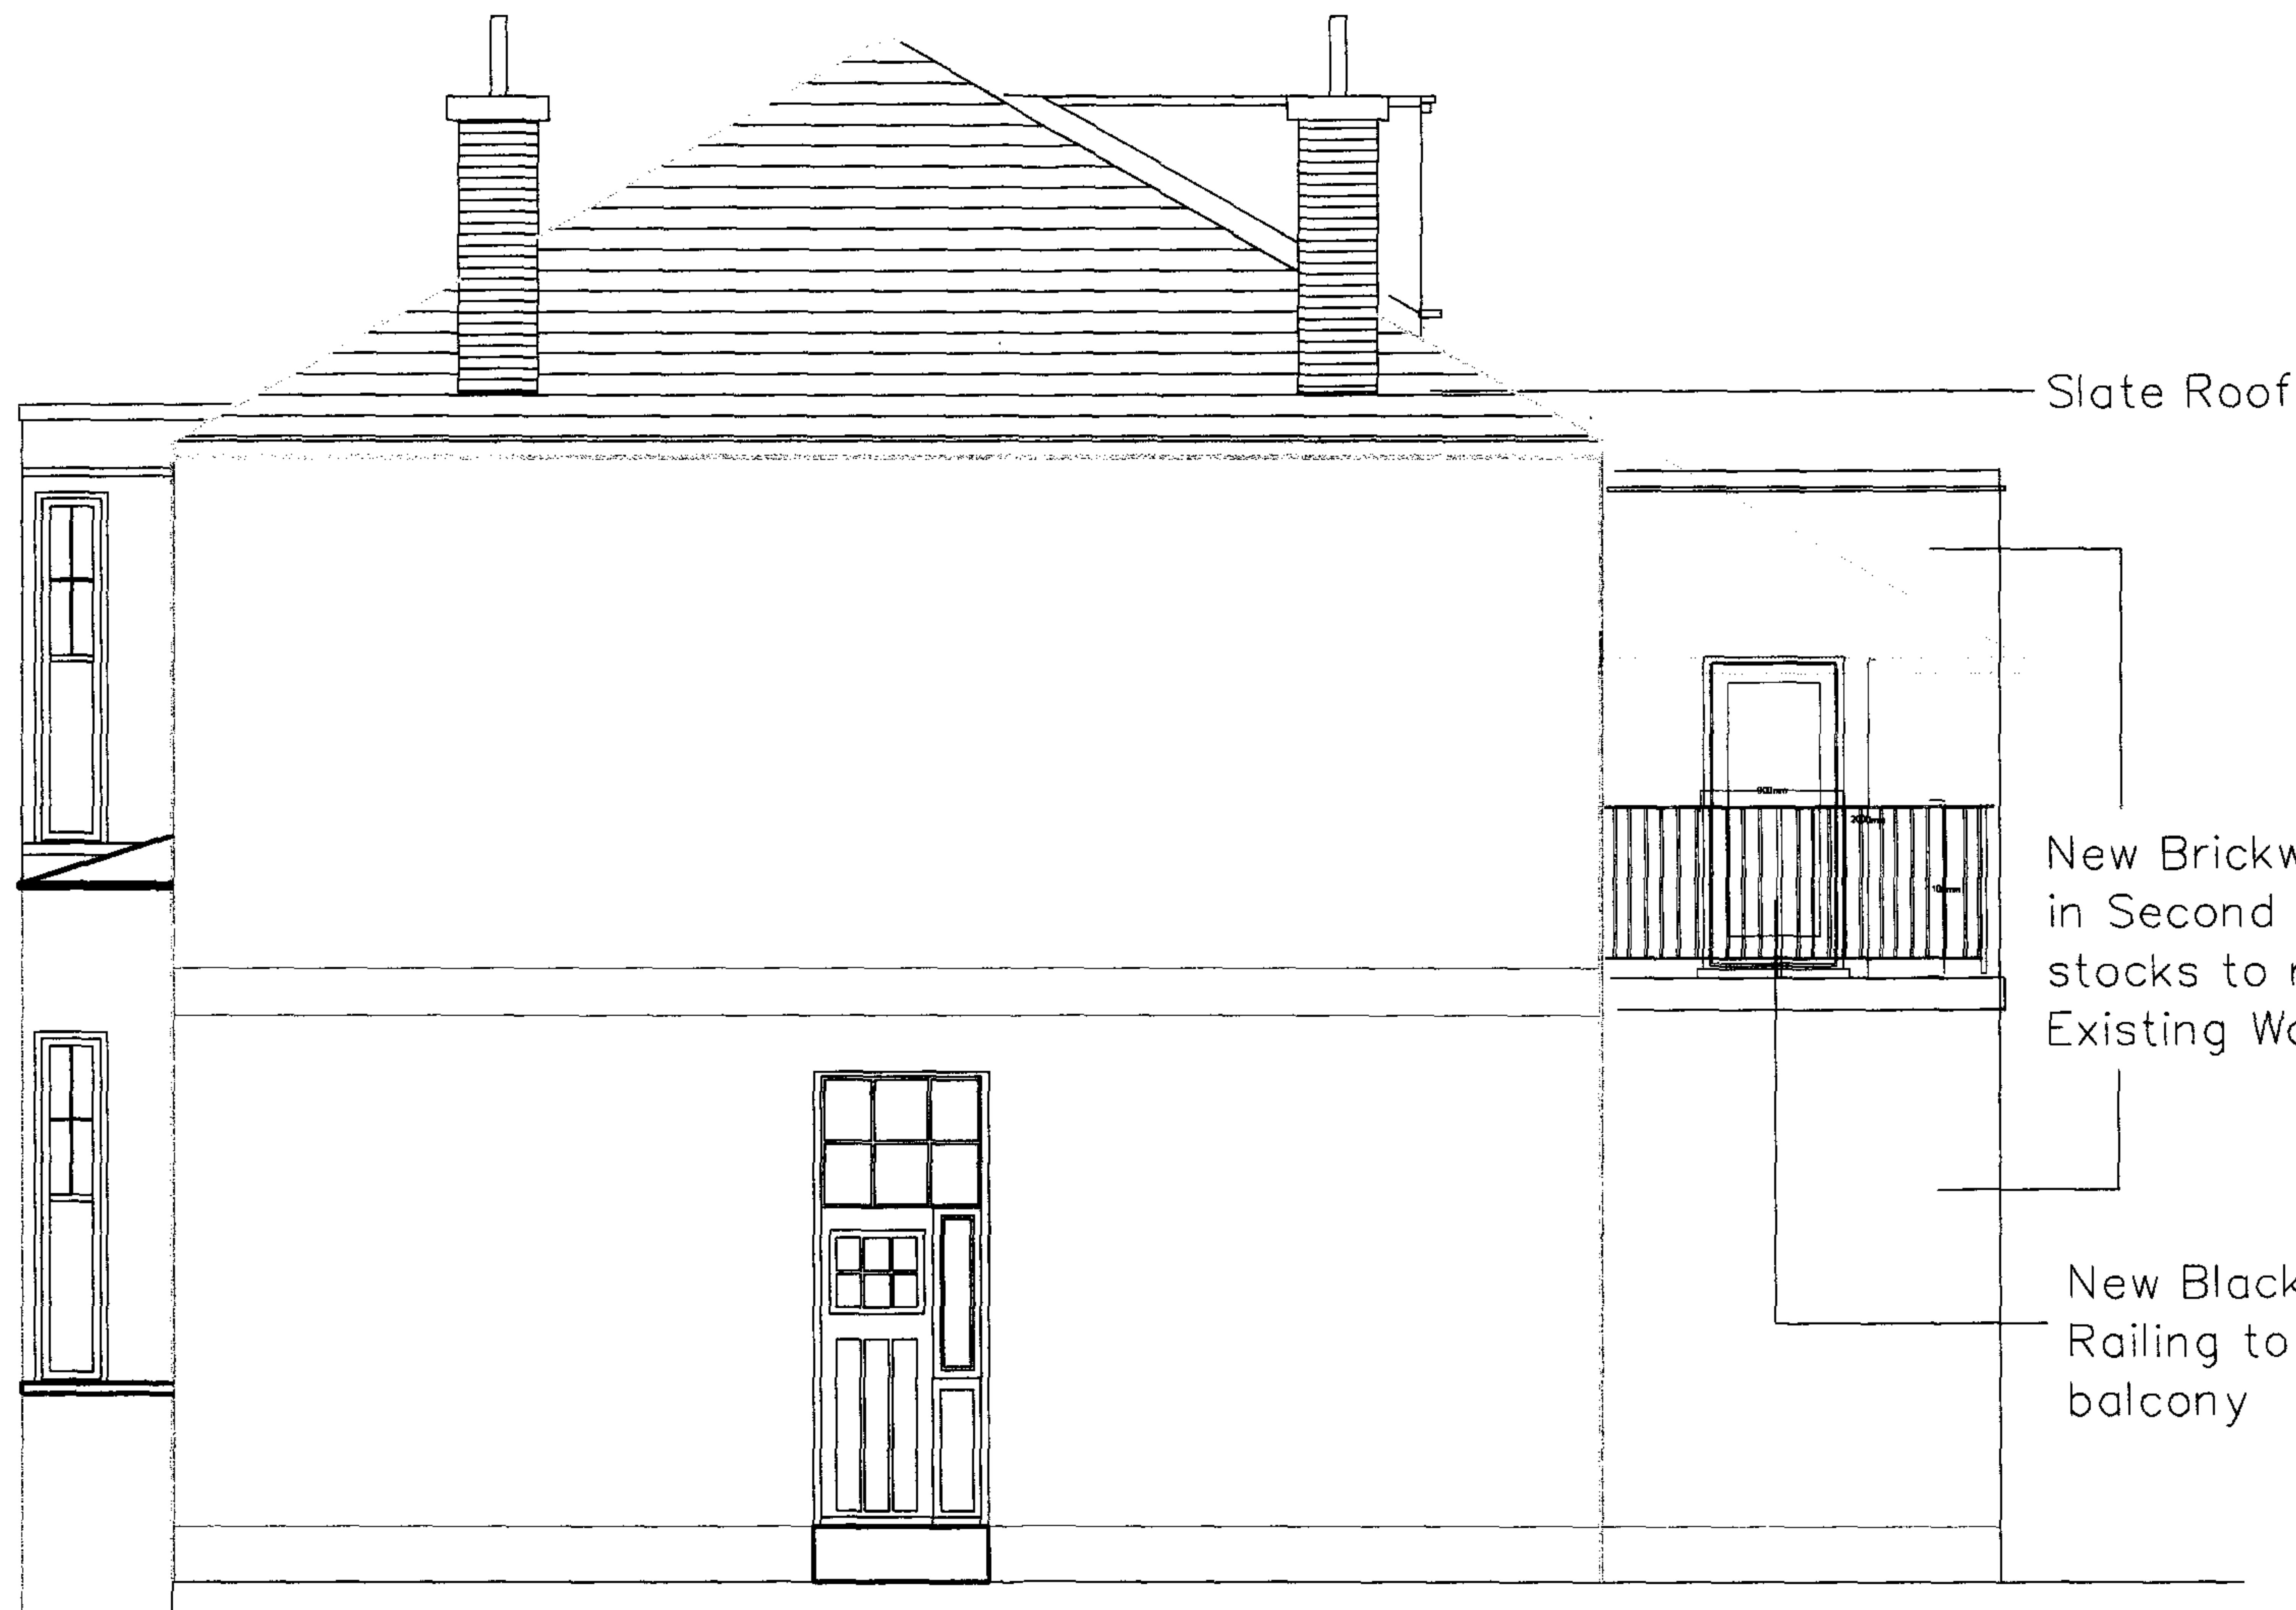

NEALE & NORDEN
ARCHITECTS

17 DARTMOUTH PARK AVENUE LONDON NW8 1LJ
T 0207 813 4223 e norden@17na.com


SIDE ELEVATION
AS PROPOSED

NO.	DATE	DESCRIPTION

4 HEATH HURST NW3

drawn by:	D12
as described to be revised by:	
job no.	343/D12
scale	1:50
date	28/08/2007

DRN	CHK

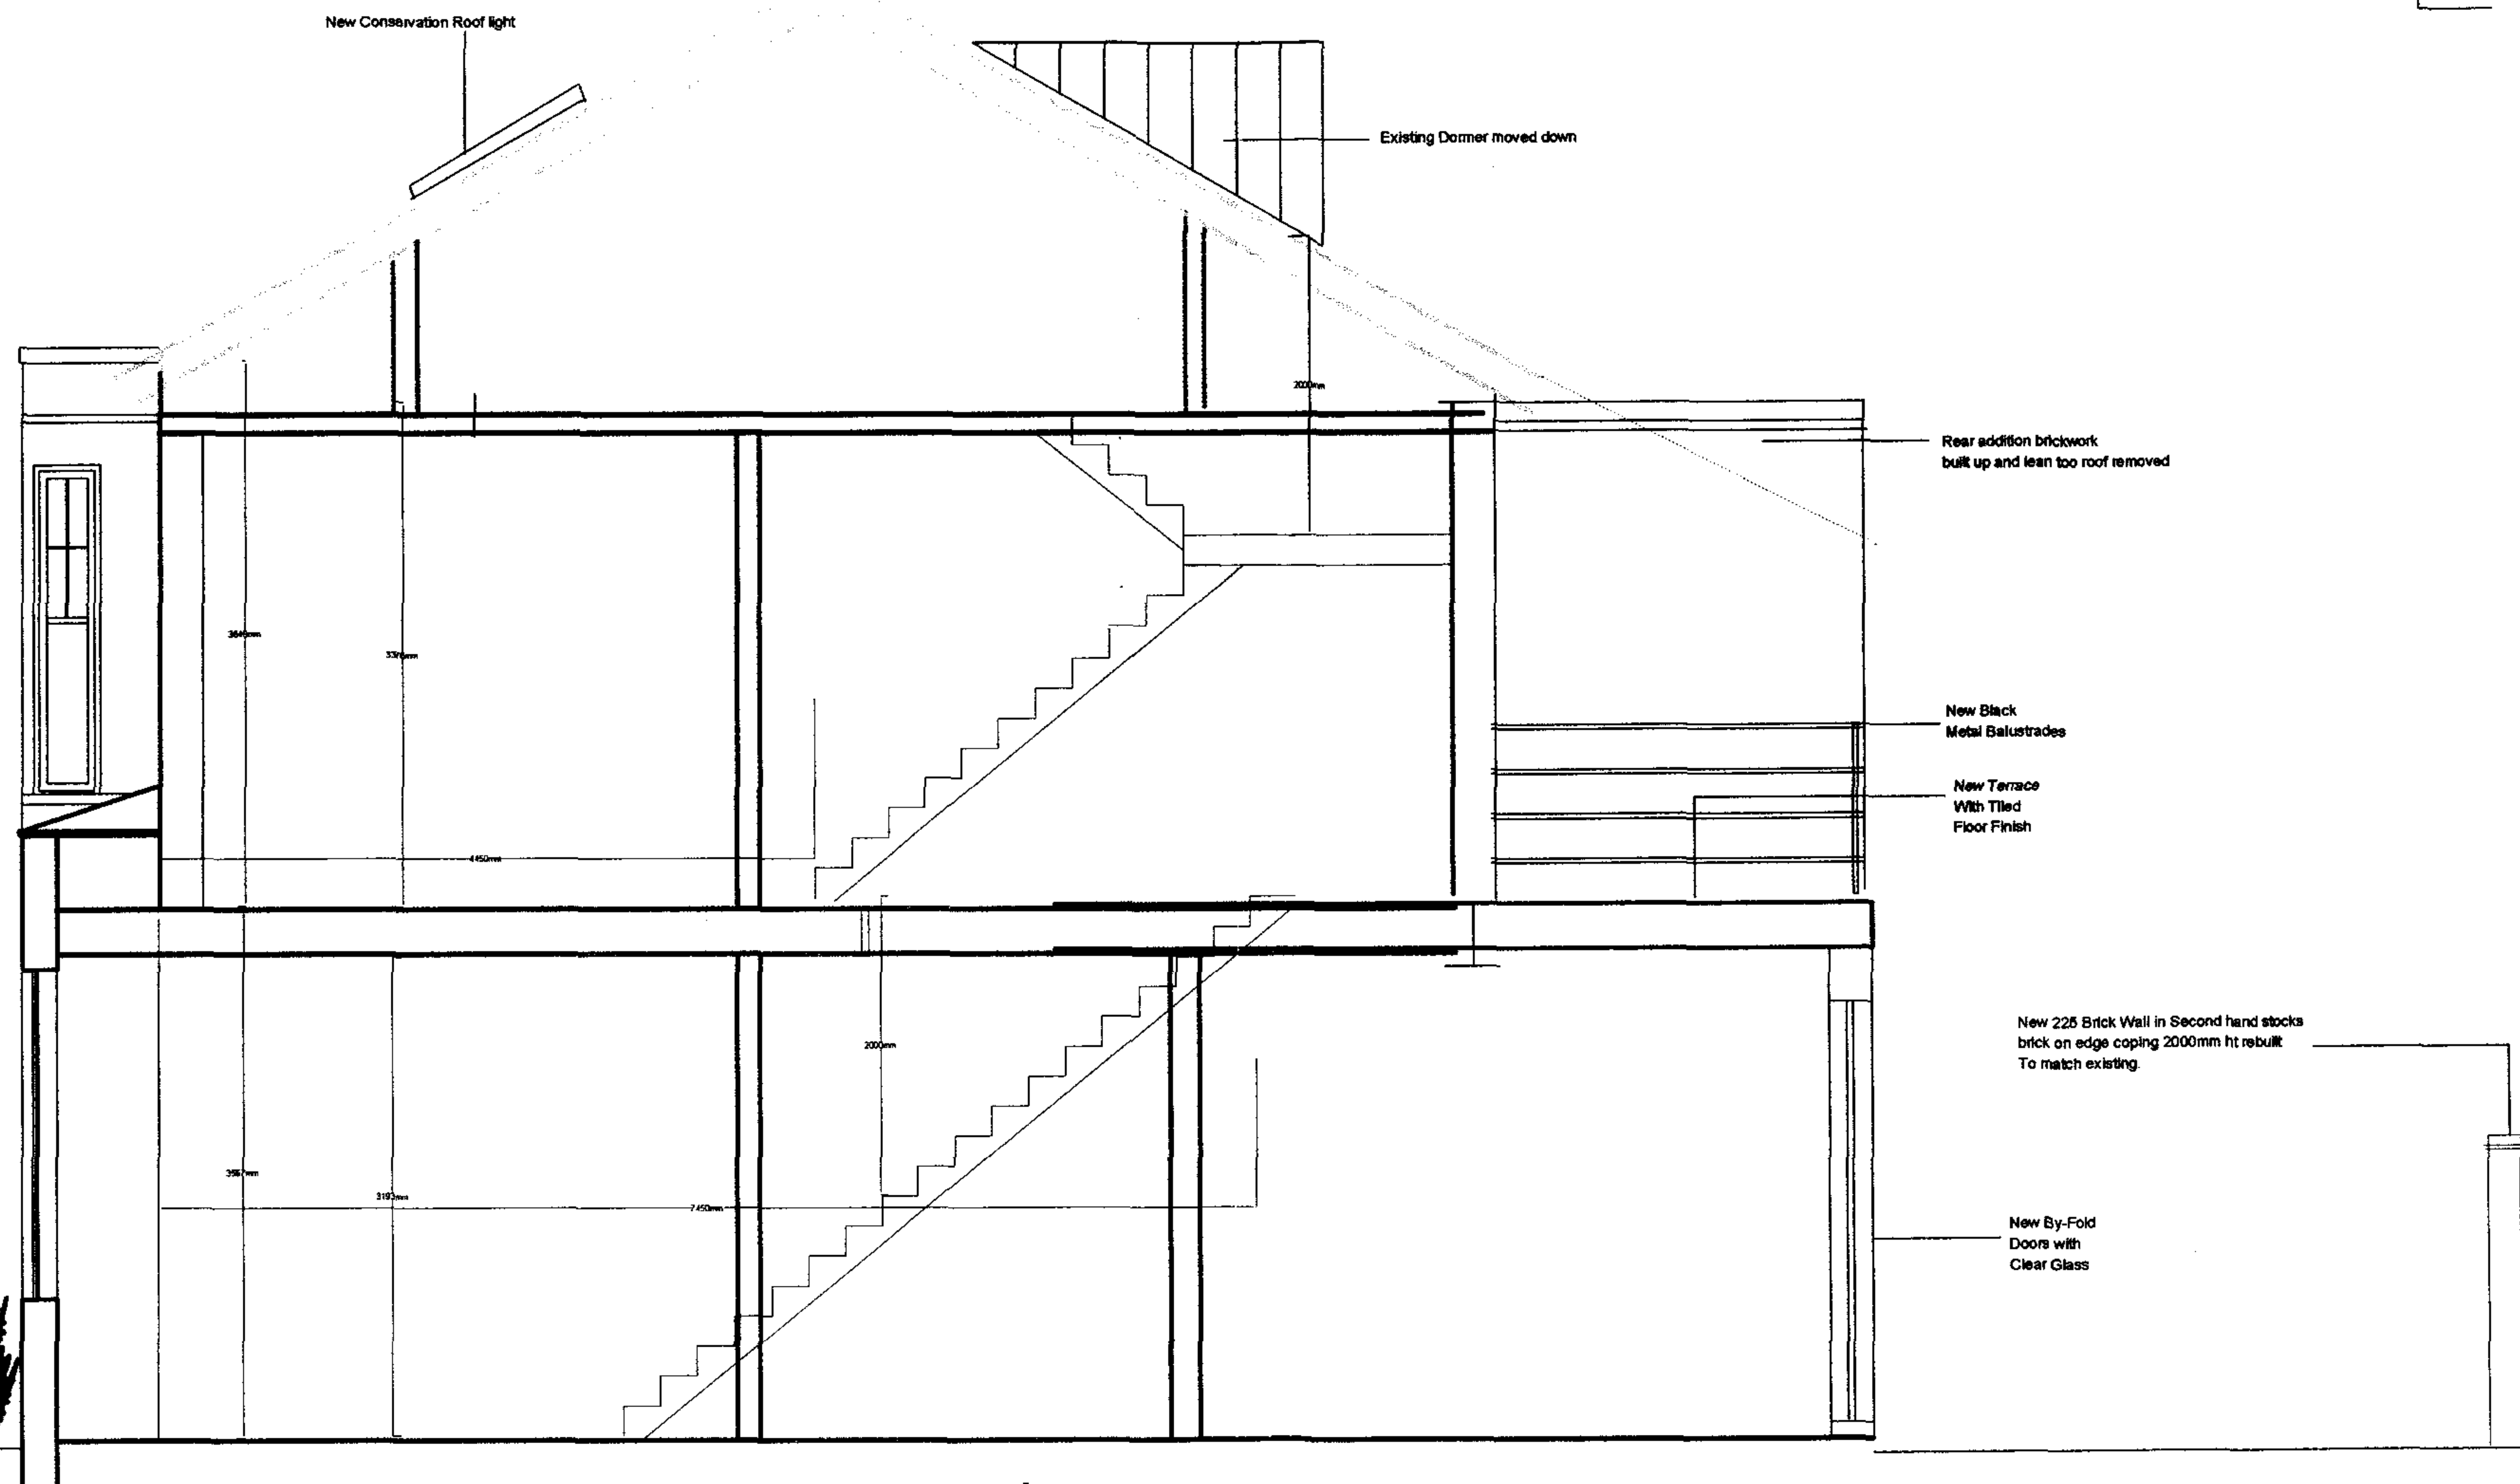

LONG SECTION AS PROPOSED

NEALE & NORDEN
ARCHITECTS

17 DARTMOUTH PARK AVENUE LONDON NW5 1JL
T 0207 613 4223 e- nealen@neal.com

LONG SECTION
AS PROPOSED

NO.	DATE	DESCRIPTION

project
4 HEATH HURST NW3

sheet no.	D14
11 dimensions to be verified on site	
job no.	345/D14
scale	1:50
date	29/09/2007

DRN CHK