



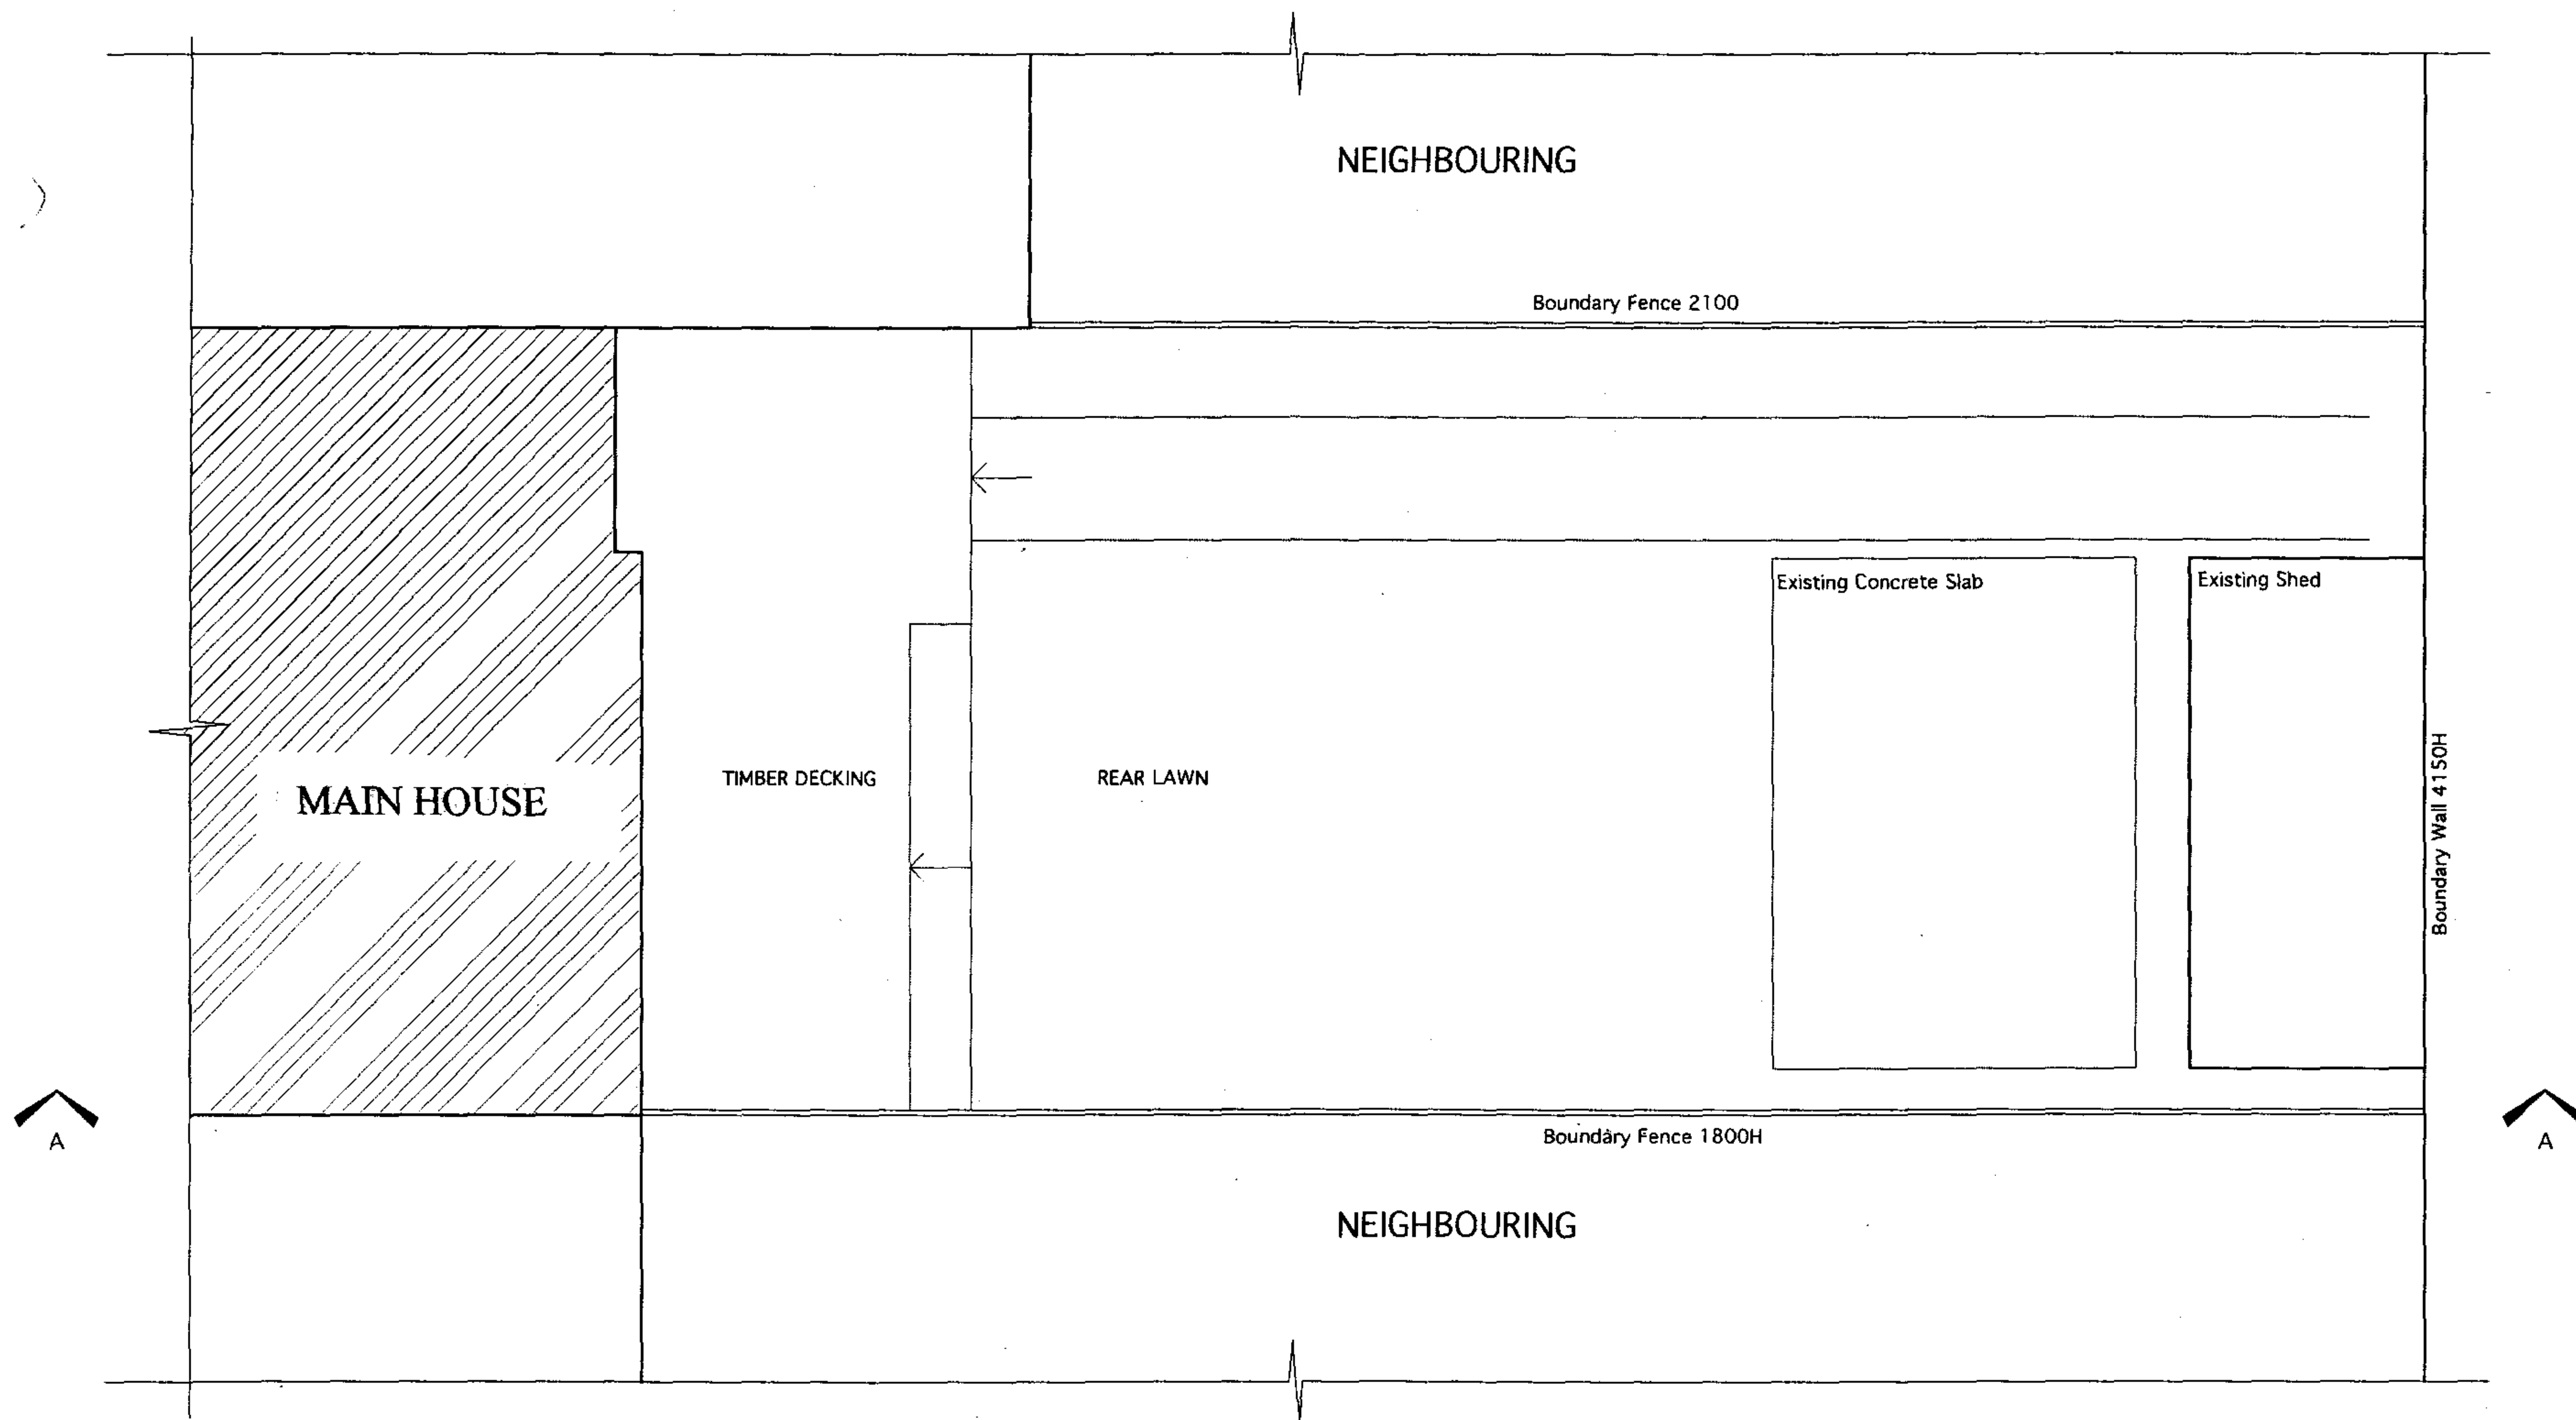


1 SITE PLAN
A3 Scale: 1:50@A3

ROOMS OUTDOOR Rooms Outdoor Limited Studio 38, Clapham North Art Centre 24-32 Voltaire Road London SW4 6QH T: 020 7726 7779 F: 020 7726 7722 www.roomsoutdoor.co.uk			
CLIENT NAME Kim Lisa Issroff & Philip Rupert Thornton			
PROJECT ADDRESS 8 Lisburne Road, NW3 2NR, London			
DRAWING NAME EXISTING SITE PLAN			
DRAWING NUMBER D0336-EX01	REVISION SCALE 1:50@A3	DATE DEC/ 2007 DRAWN BY JK	DO NOT SCALE OFF THIS DRAWING COPYRIGHT REMAINS WITH ROOMS OUTDOOR LTD REPORT ANY DISCREPANCIES TO ROOMS OUTDOOR LTD

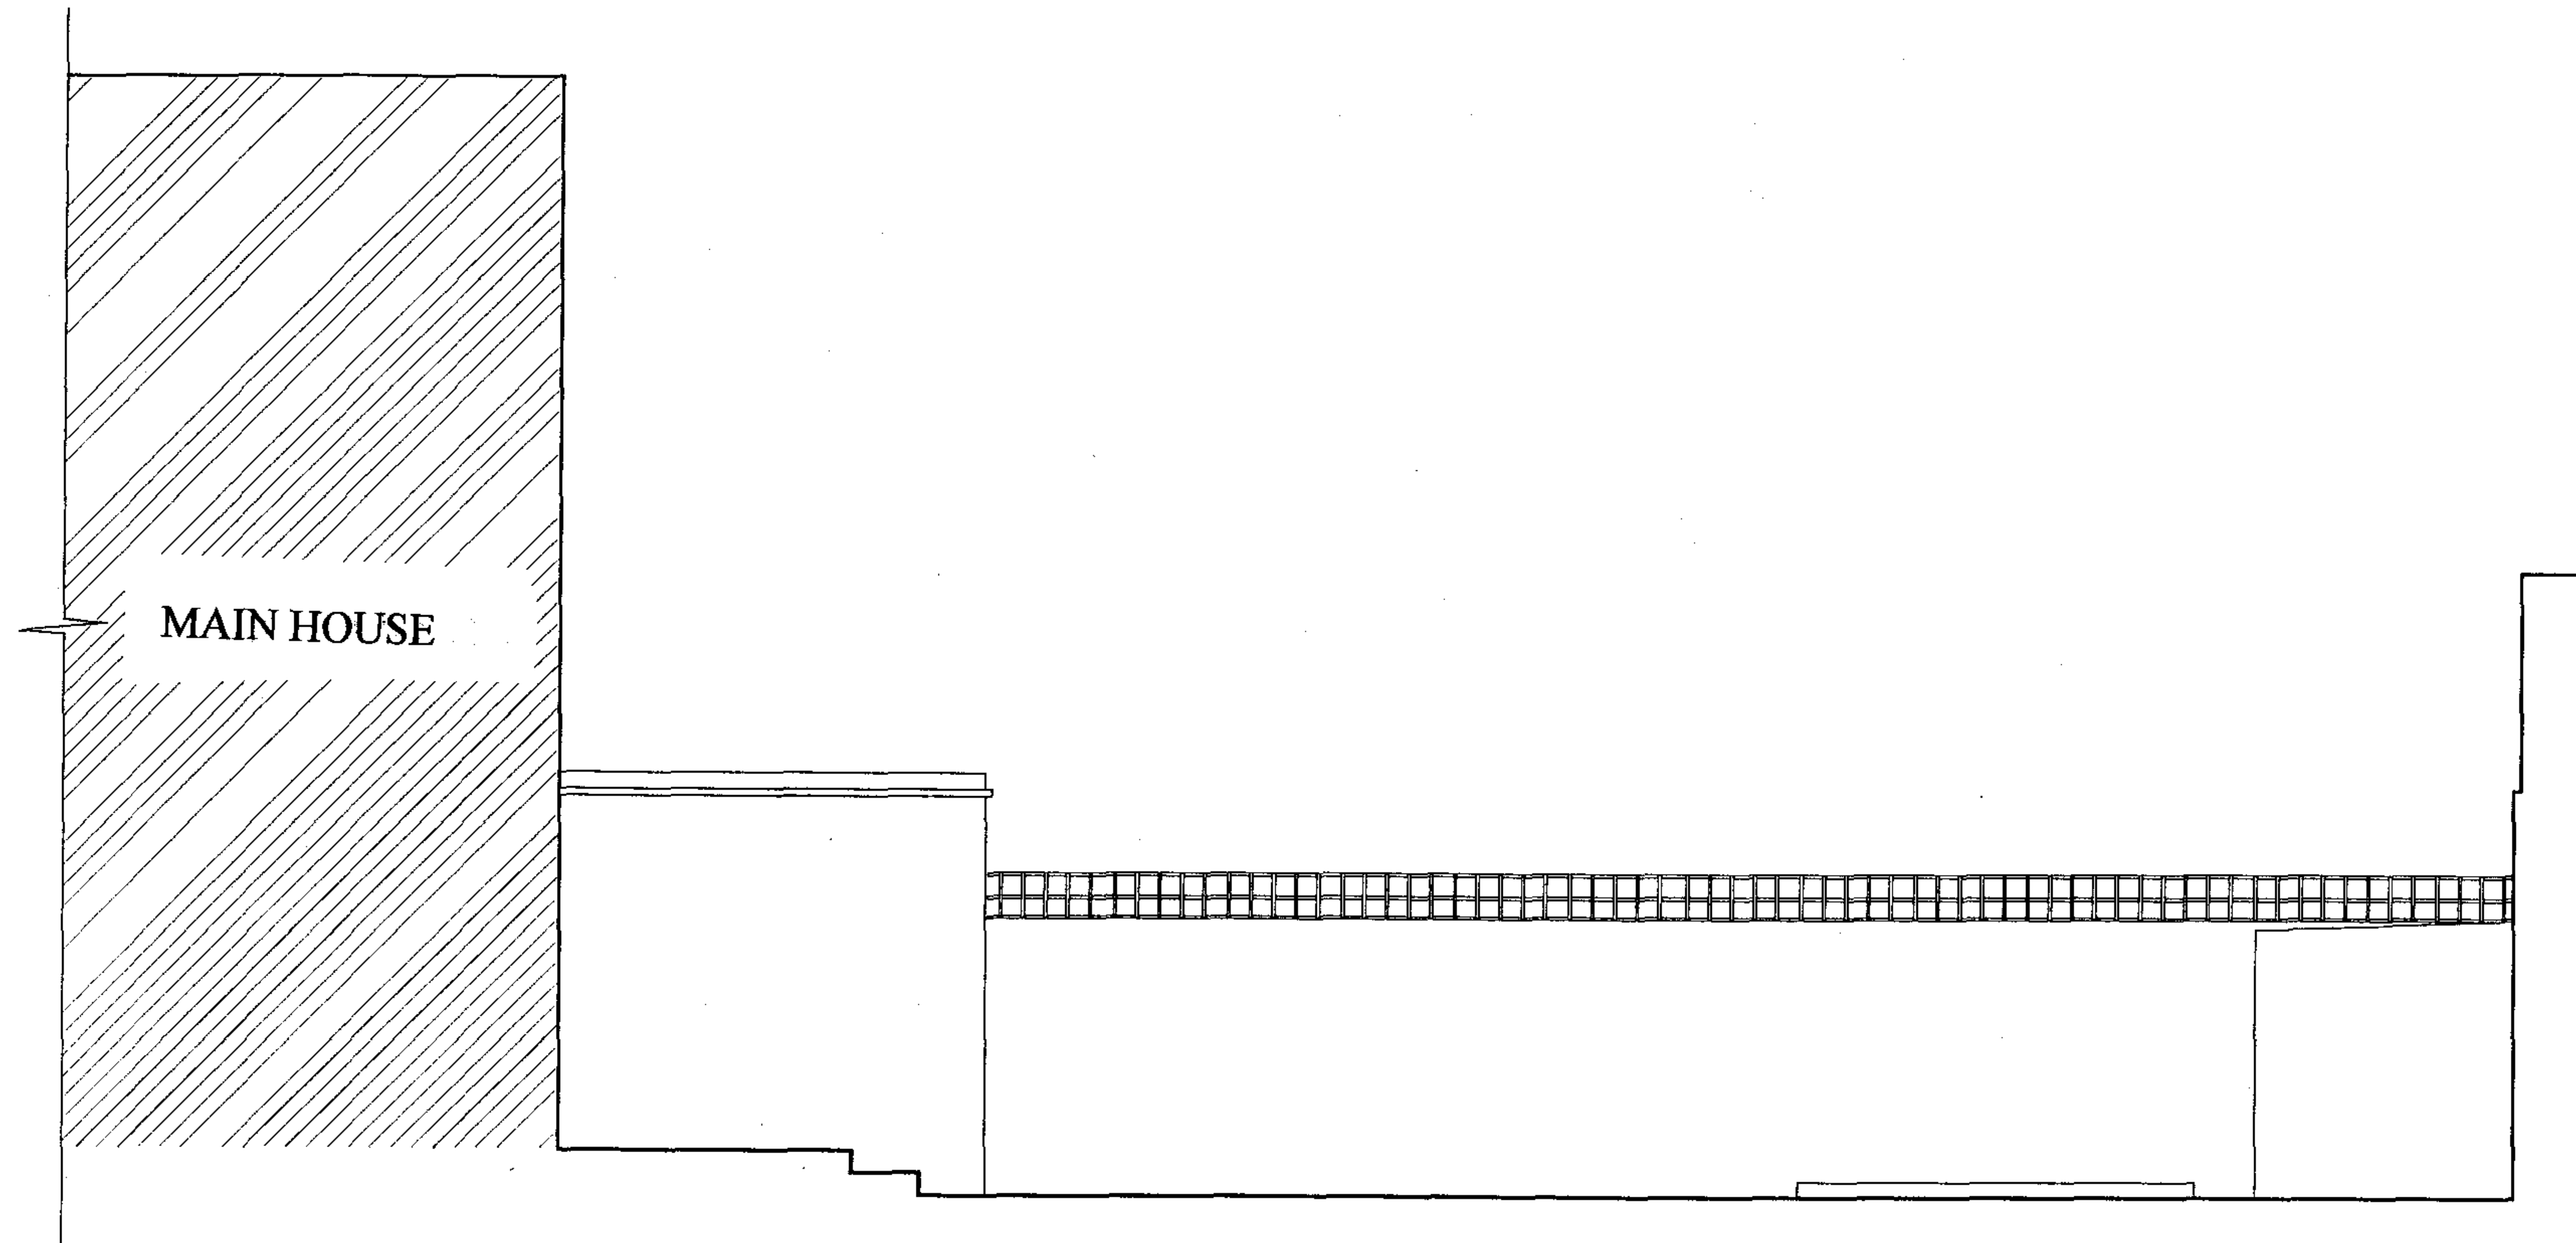


1 SECTION A-A
A3 Scale: 1:50@A3

ROOMS OUTDOOR Rooms Outdoor Limited Studio 3B, Clapham North Art Centre 24-32 Voltaire Road London SW4 6DH T: 020 7720 7777 F: 020 7720 7772 www.roomsoutdoor.co.uk			
CLIENT NAME			
Kim Lisa Issroff & Philip Rupert Thornton			
PROJECT ADDRESS			
8 Lisburne Road, NW3 2NR, London			
DRAWING NAME			
EXISTING SECTION			
DRAWING NUMBER	REVISION	DATE	DO NOT SCALE OFF THIS DRAWING COPYRIGHT REMAINS WITH ROOMS OUTDOOR LTD REPORT ANY DISCREPANCIES TO ROOMS OUTDOOR LTD
D0336-EX02	SCALE	DRAWN BY	
	1:50@A3	JK	

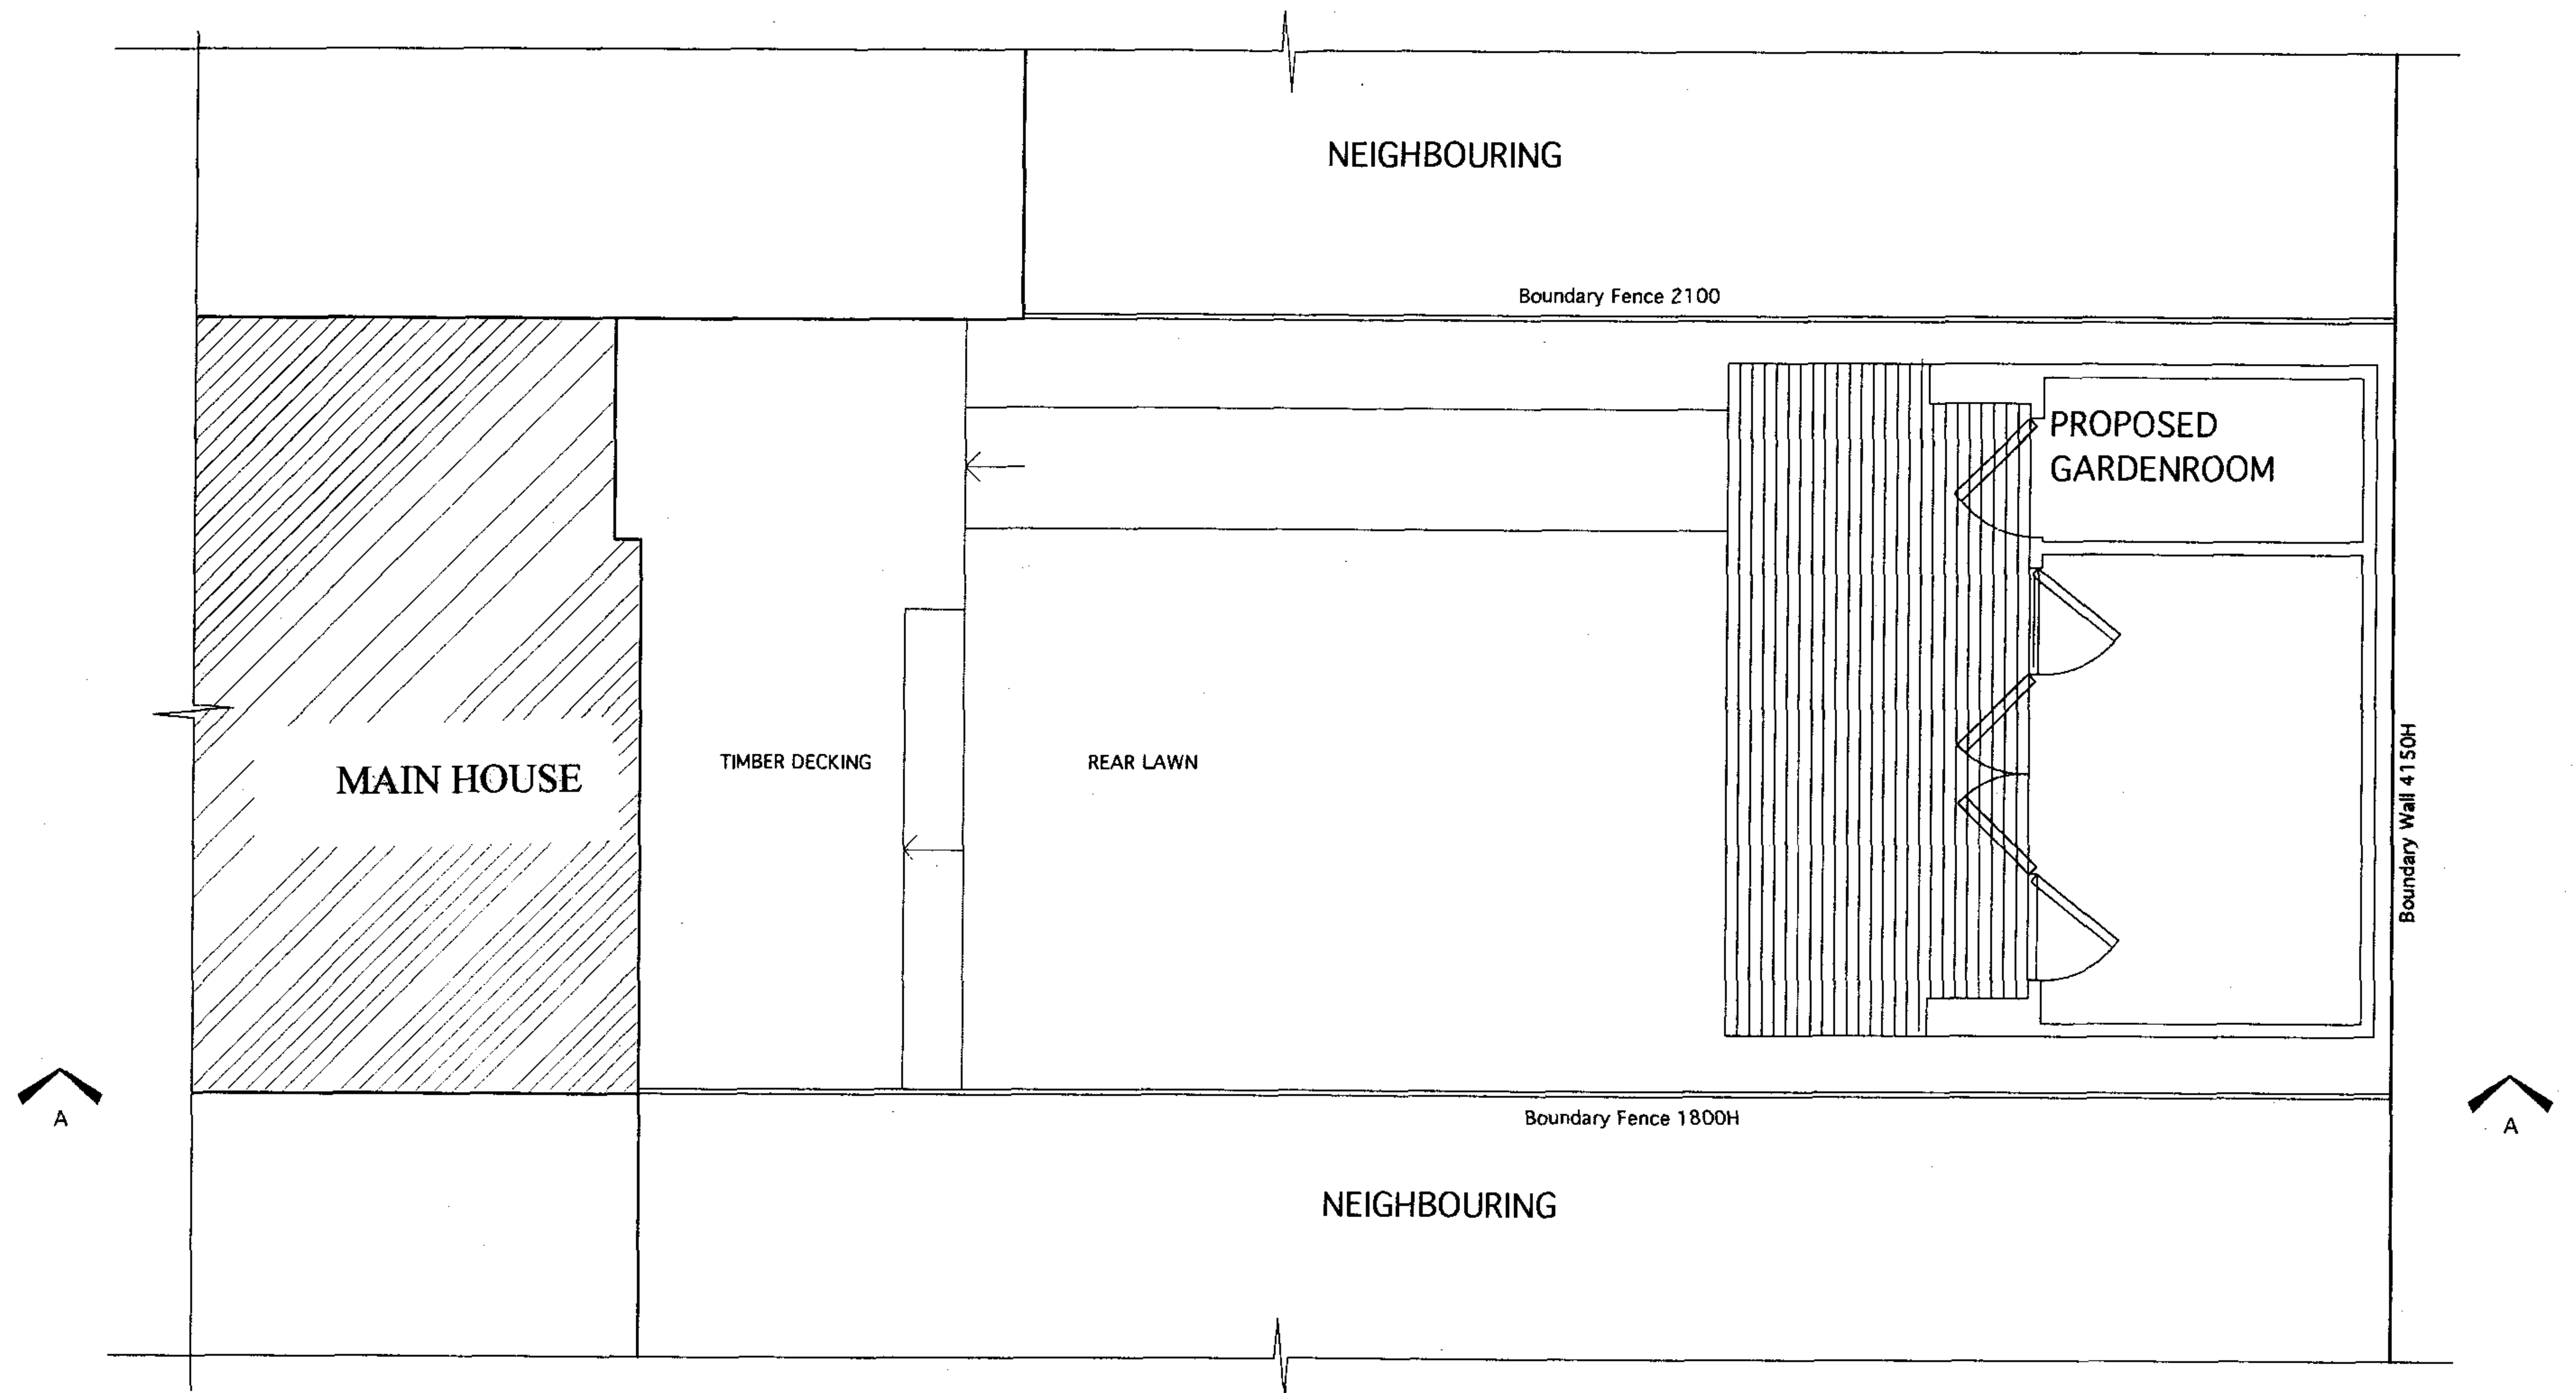


1 SITE PLAN
A3 Scale: 1:50@A3

ROOMS OUTDOOR		Rooms Outdoor Limited Studio 361, Clapham North Art Centre 24-32 Vinton Road London SW14 6QH T: 020 7726 7771 F: 020 7726 7772 www.roomsoutdoor.co.uk	
CLIENT NAME			
Kim Lisa Issroff & Philip Rupert Thornton			
PROJECT ADDRESS			
8 Lisburne Road, NW3 2NR, London			
DRAWING NAME			
PROPOSED SITE PLAN			
DRAWING NUMBER	REVISION	DATE	DO NOT SCALE OFF THIS DRAWING
D0336-P01	SCALE	DEC/ 2007	COPYRIGHT REMAINS WITH ROOMS OUTDOOR LTD
	1:50@A3	DRAWN BY JK	REPORT ANY DISCREPANCIES TO ROOMS OUTDOOR LTD

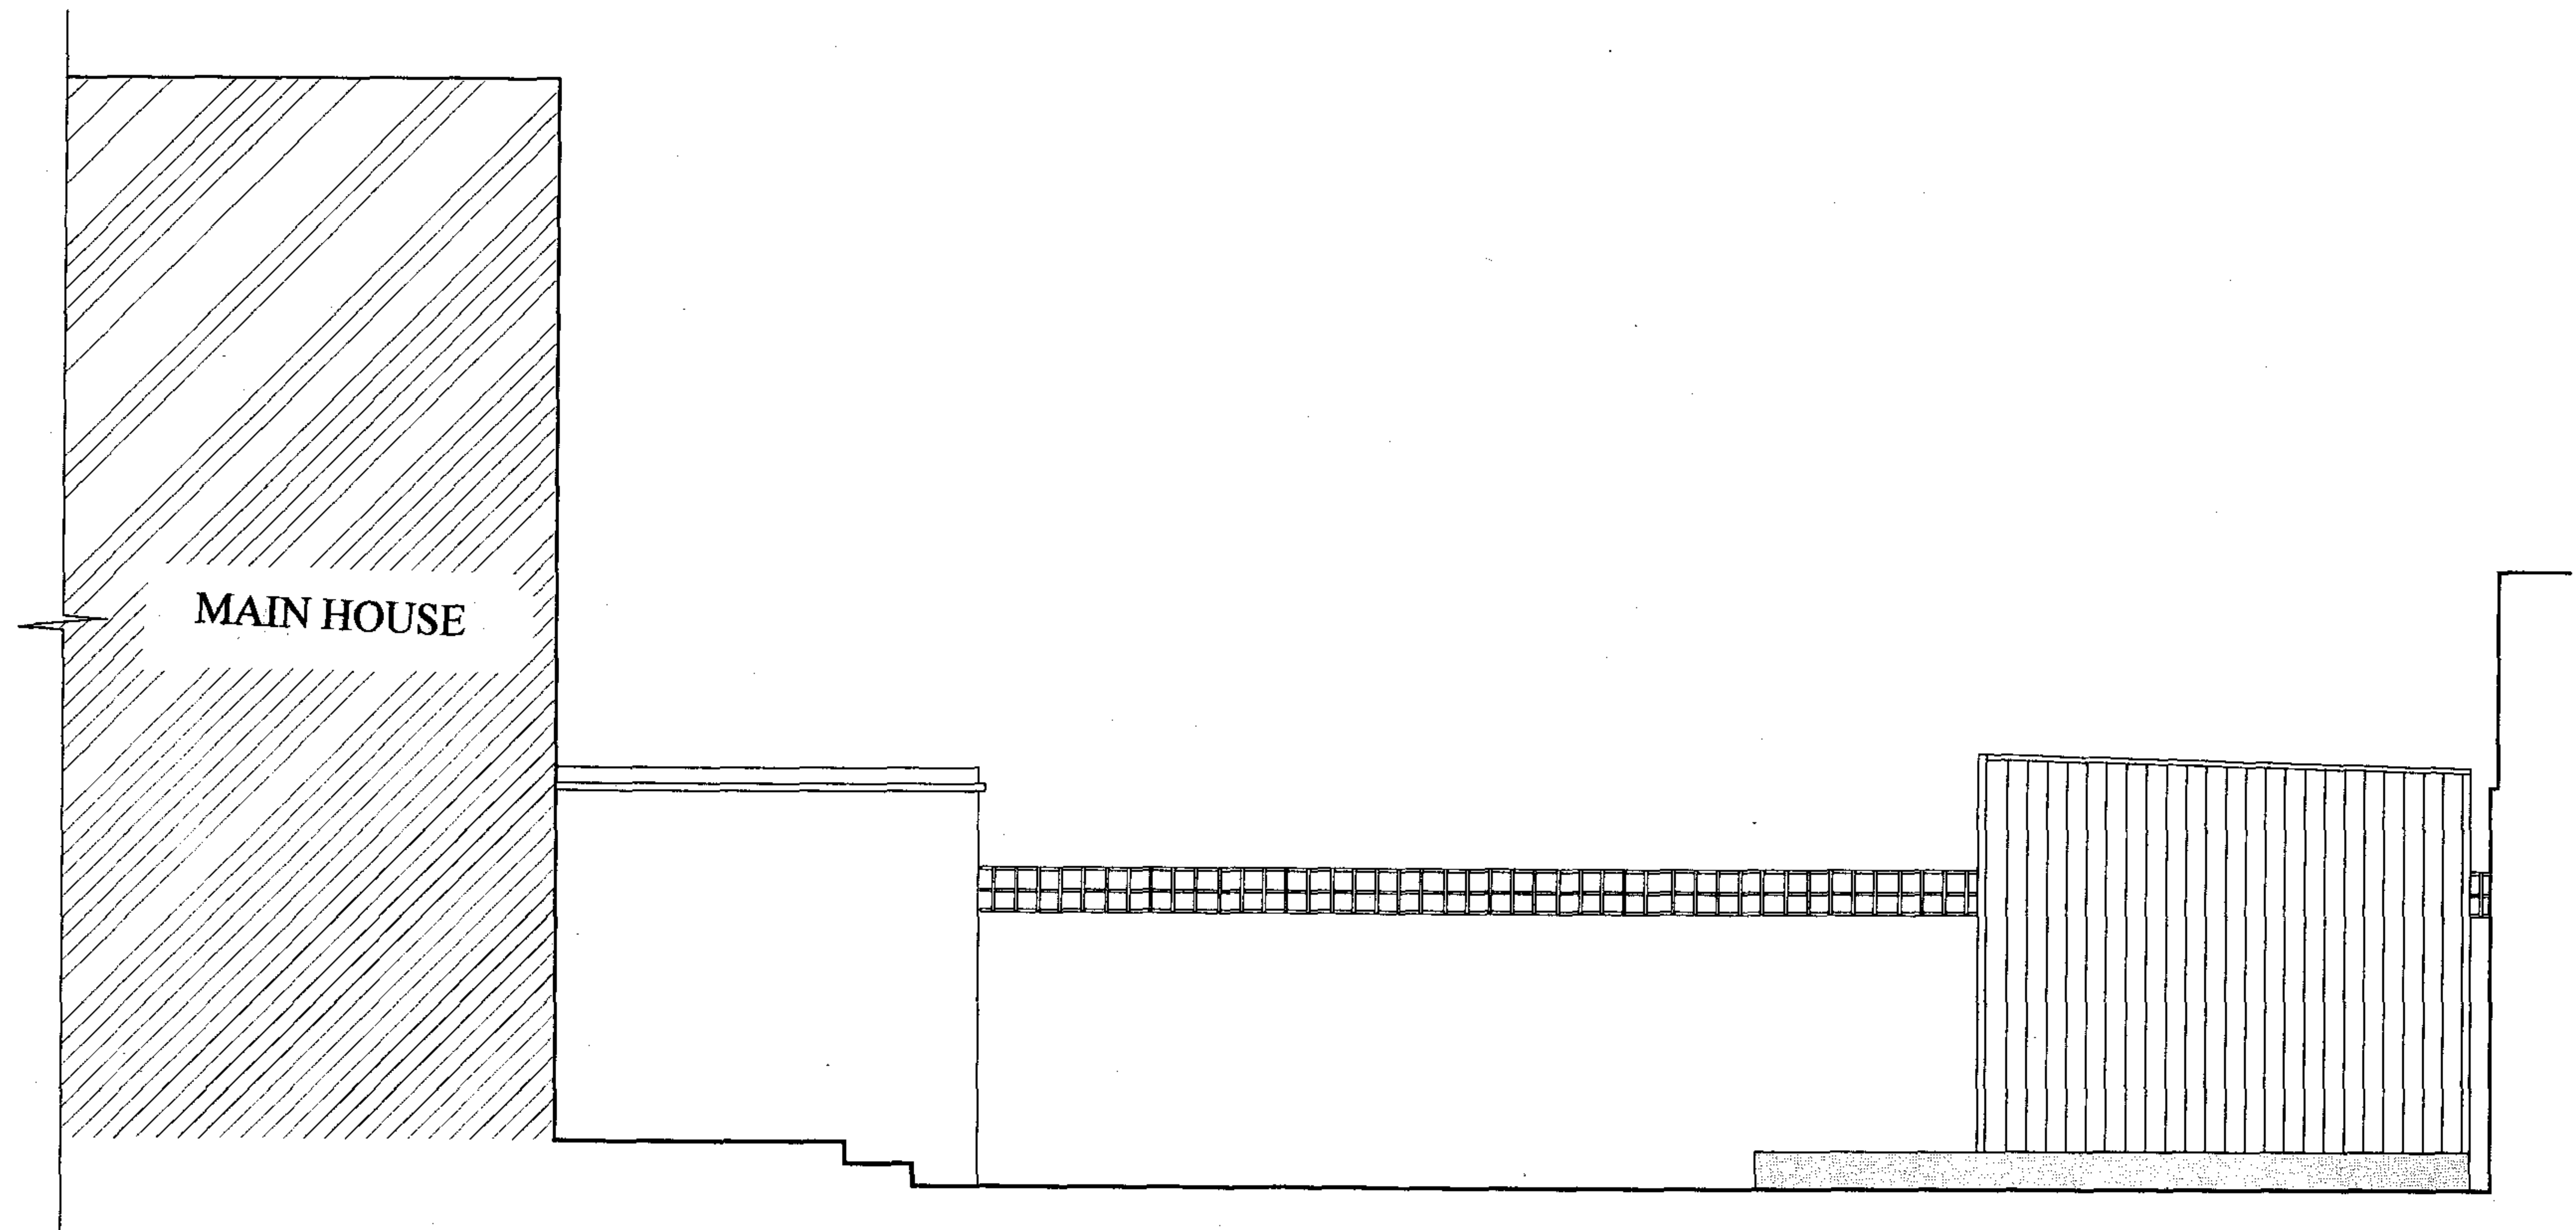


2 SECTION A-A
A3 Scale: 1:50@A3

ROOMS OUTDOOR Rooms Outdoor Limited Studio 38, Clapham North Art Centre 26-32 Volsine Road London SW4 6DH T: 020 7720 7797 F: 020 7720 7722 www.roomsoutdoor.co.uk		
CLIENT NAME Kim Lisa Issroff & Philip Rupert Thornton		
PROJECT ADDRESS 8 Lisburne Road, NW3 2NR, London		
DRAWING NAME PROPOSED SECTION		
DRAWING NUMBER D0336-P02	REVISION SCALE 1:50@A3	DATE DEC/ 2007 DRAWN BY JK
DO NOT SCALE OFF THIS DRAWING COPYRIGHT REMAINS WITH ROOMS OUTDOOR LTD REPORT ANY DISCREPANCIES TO ROOMS OUTDOOR LTD		

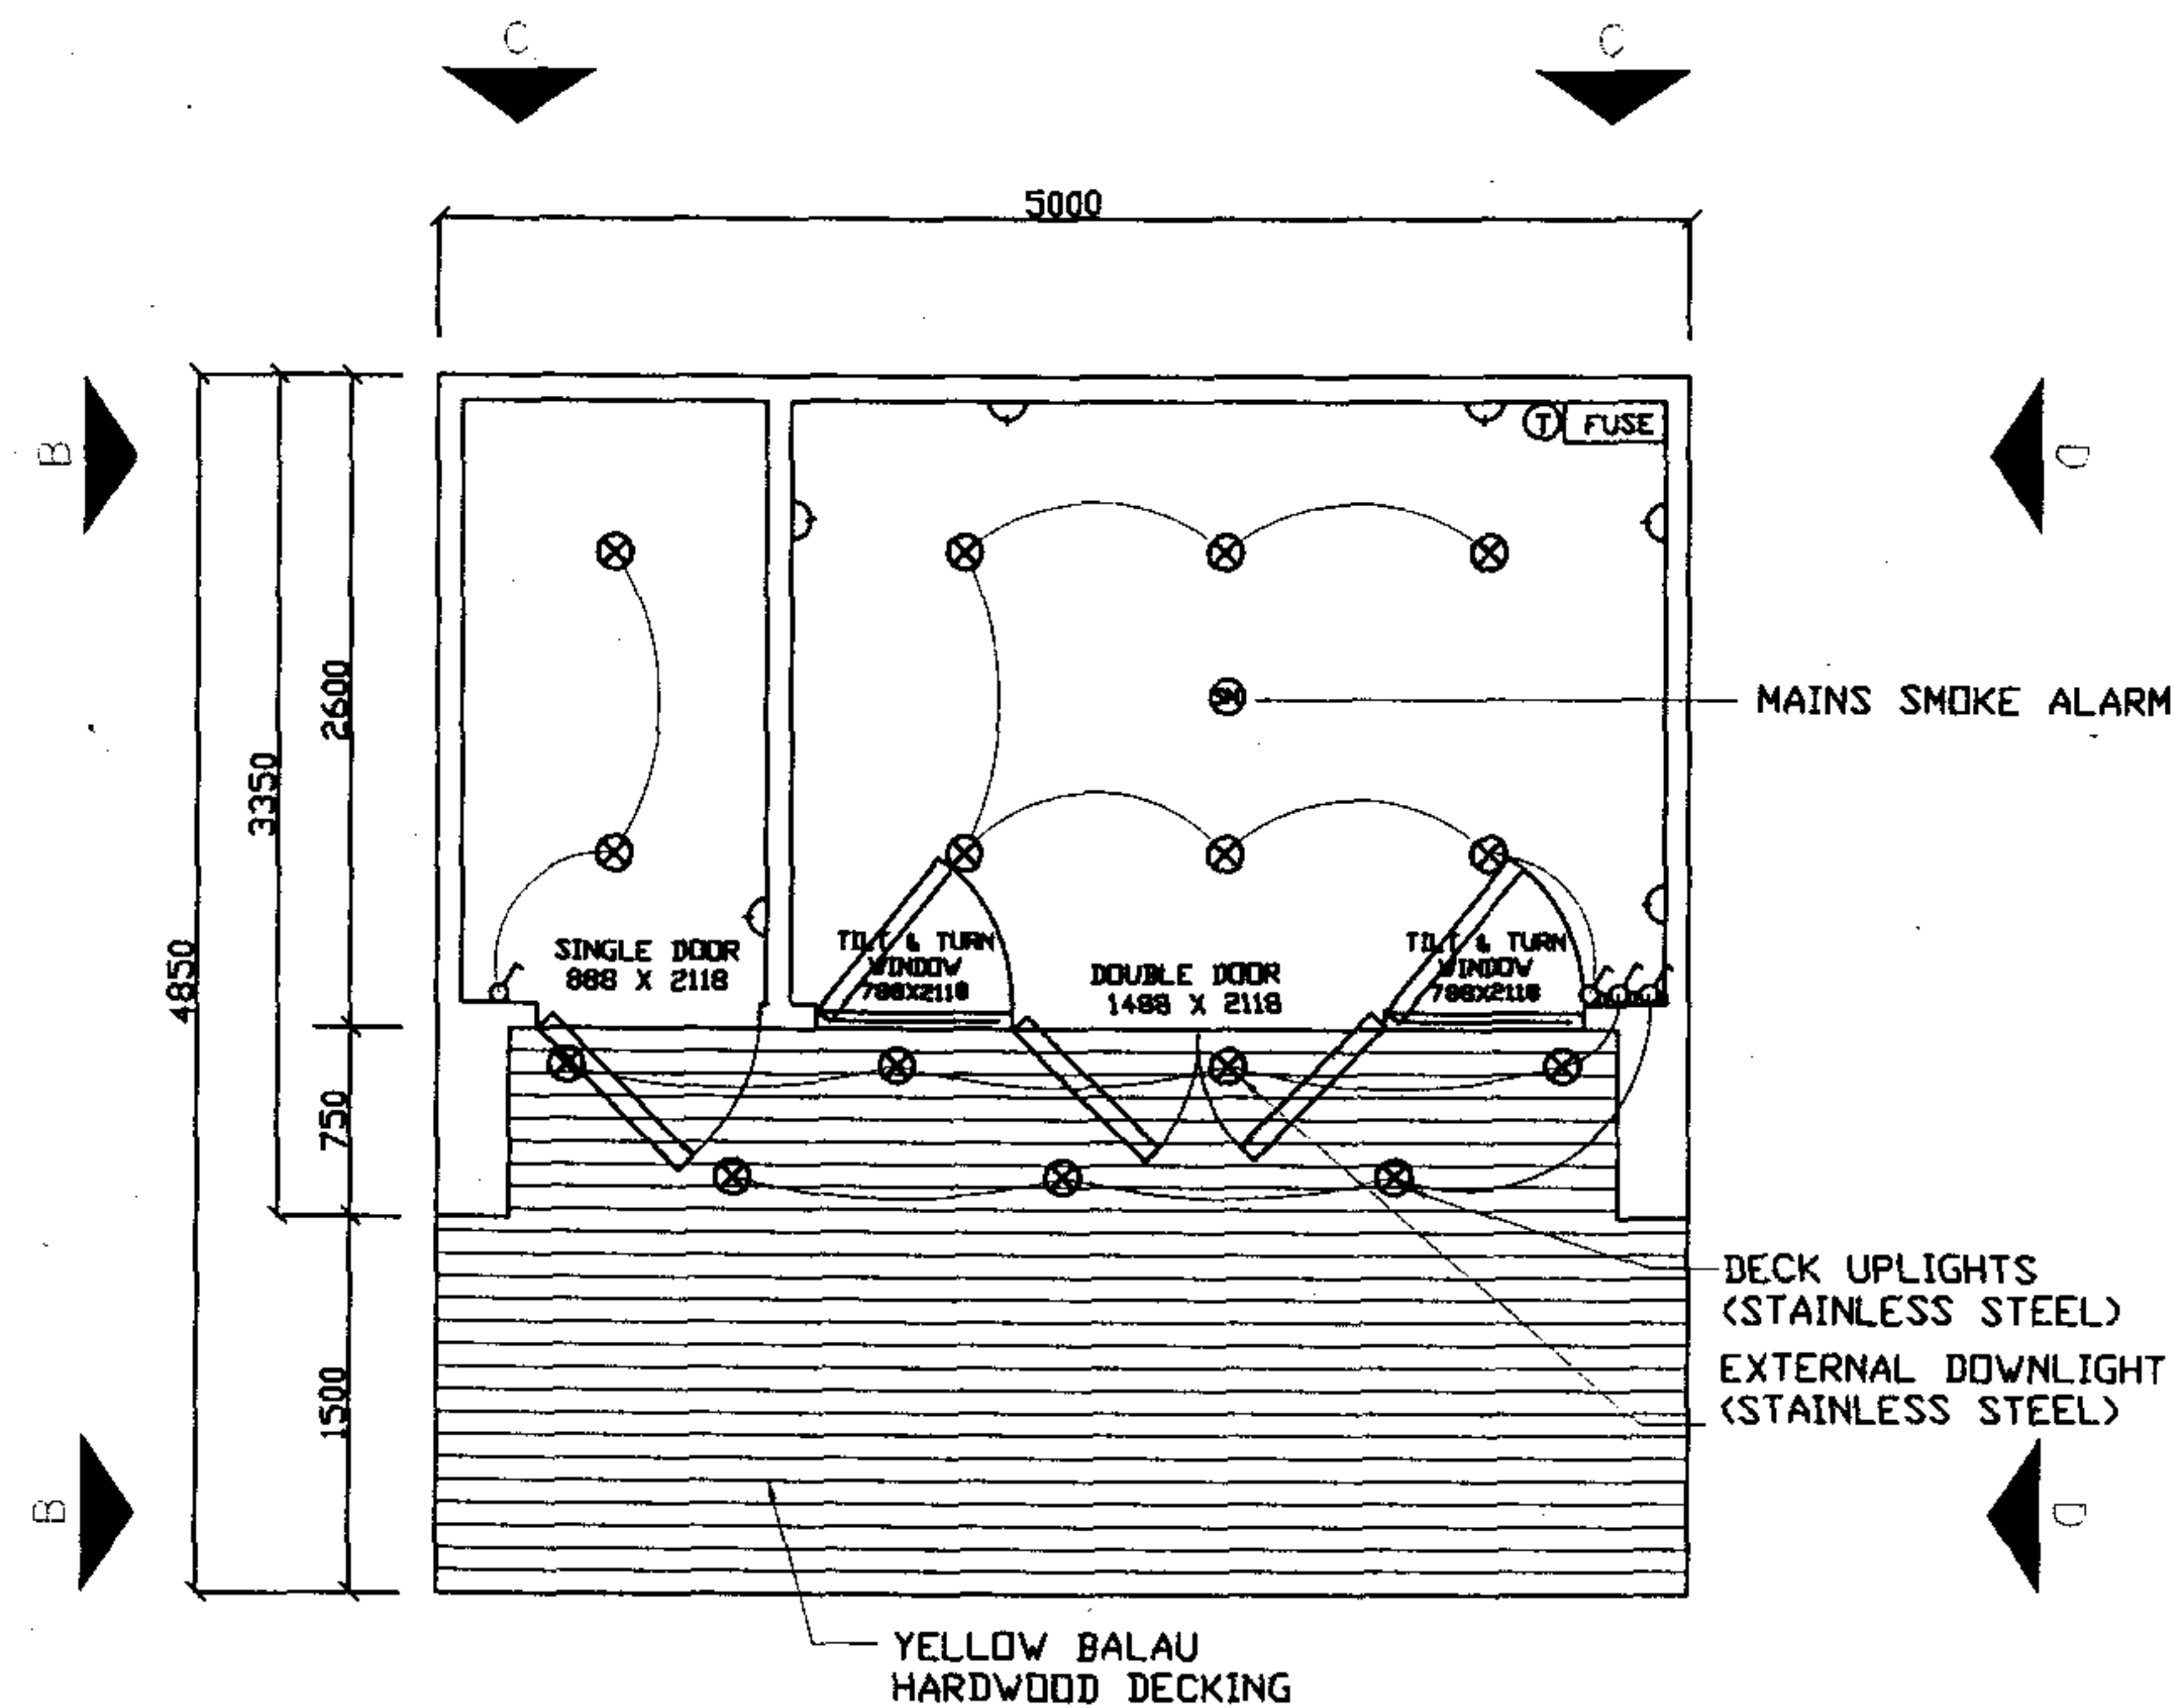

PROP 01
A3
FLOOR PLAN
SCALE: 1:50@A3

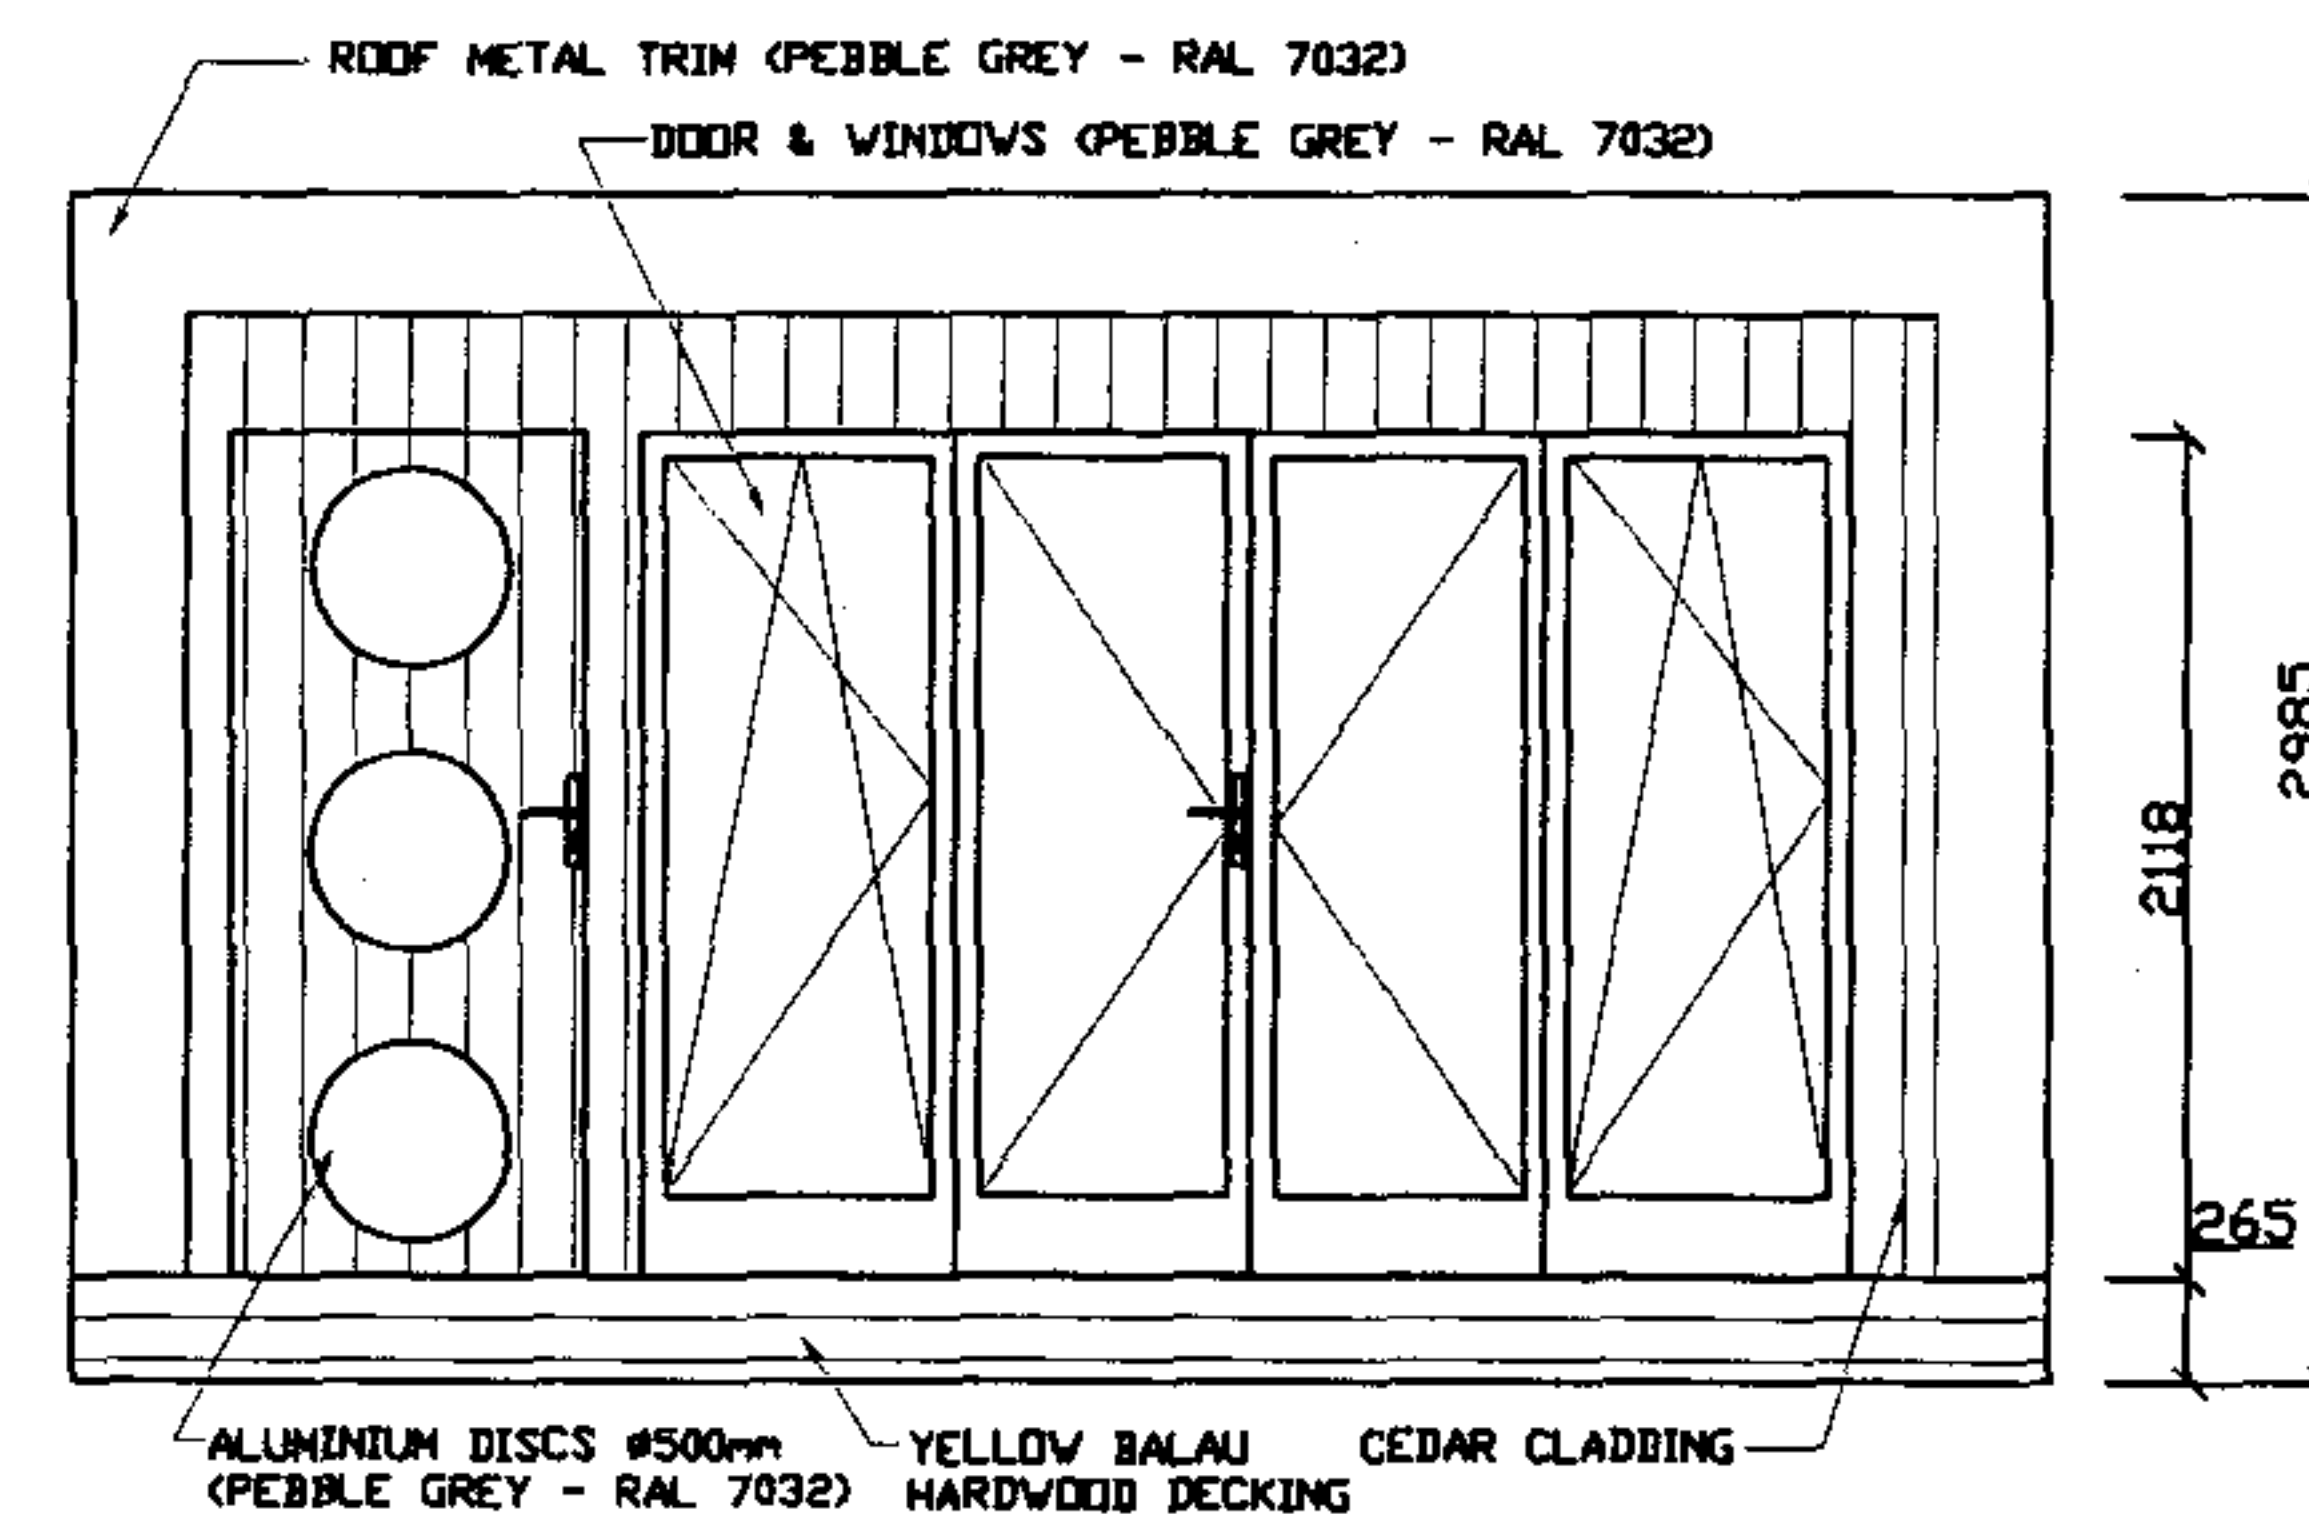

PROP 02
A3
ELEVATION A-A
SCALE: 1:50@A3

ELECTRICAL	
⊗	Recessed lights
⊕	Mains Wired Smoke Detector
Ⓣ	Telephone Socket
Ⓛ	Double Socket
Ⓛ	Light Switch (D-Dimmer)
Ⓛ	Main Distribution Board

NOTES

Includes:

- electrical connection, telephone cable
- site clearance

Excludes:

- floor finish
- painting & decorating

**ROOMS
OUTDOOR**

Rooms Outdoor Limited
Studio 3B
Clapham North Art Centre
26-32 Voltaire Road
London SW4 6DH
T: 020 7720 7799
F: 020 7720 7722
www.roomsoutdoor.co.uk

CLIENT NAME Kim Issroff & Phil Thornton

PROJECT ADDRESS
8 Lisburne Road, London, NW3 2NR

DRAWING NAME
FLOOR PLAN & ELEVATION A-A

DRAWING NUMBER
ROL560A

DRAWING DATE
10/12/2007

REV
0

SCALE
1:50@A3

DRAWN BY
CK


INTERNAL DIMENSIONS ARE
APPROXIMATE
DO NOT SCALE OFF THIS
DRAWING
COPYRIGHTS REMAINS WITH
ROOMS OUTDOOR LTD
REPORT ANY DISCREPANCIES
TO ROOMS OUTDOOR LTD

SIGNED ON BEHALF OF
KIM ISSROFF & PHIL THORNTON

DATE

SIGNED ON BEHALF OF ROOMS OUTDOOR LTD


DATE

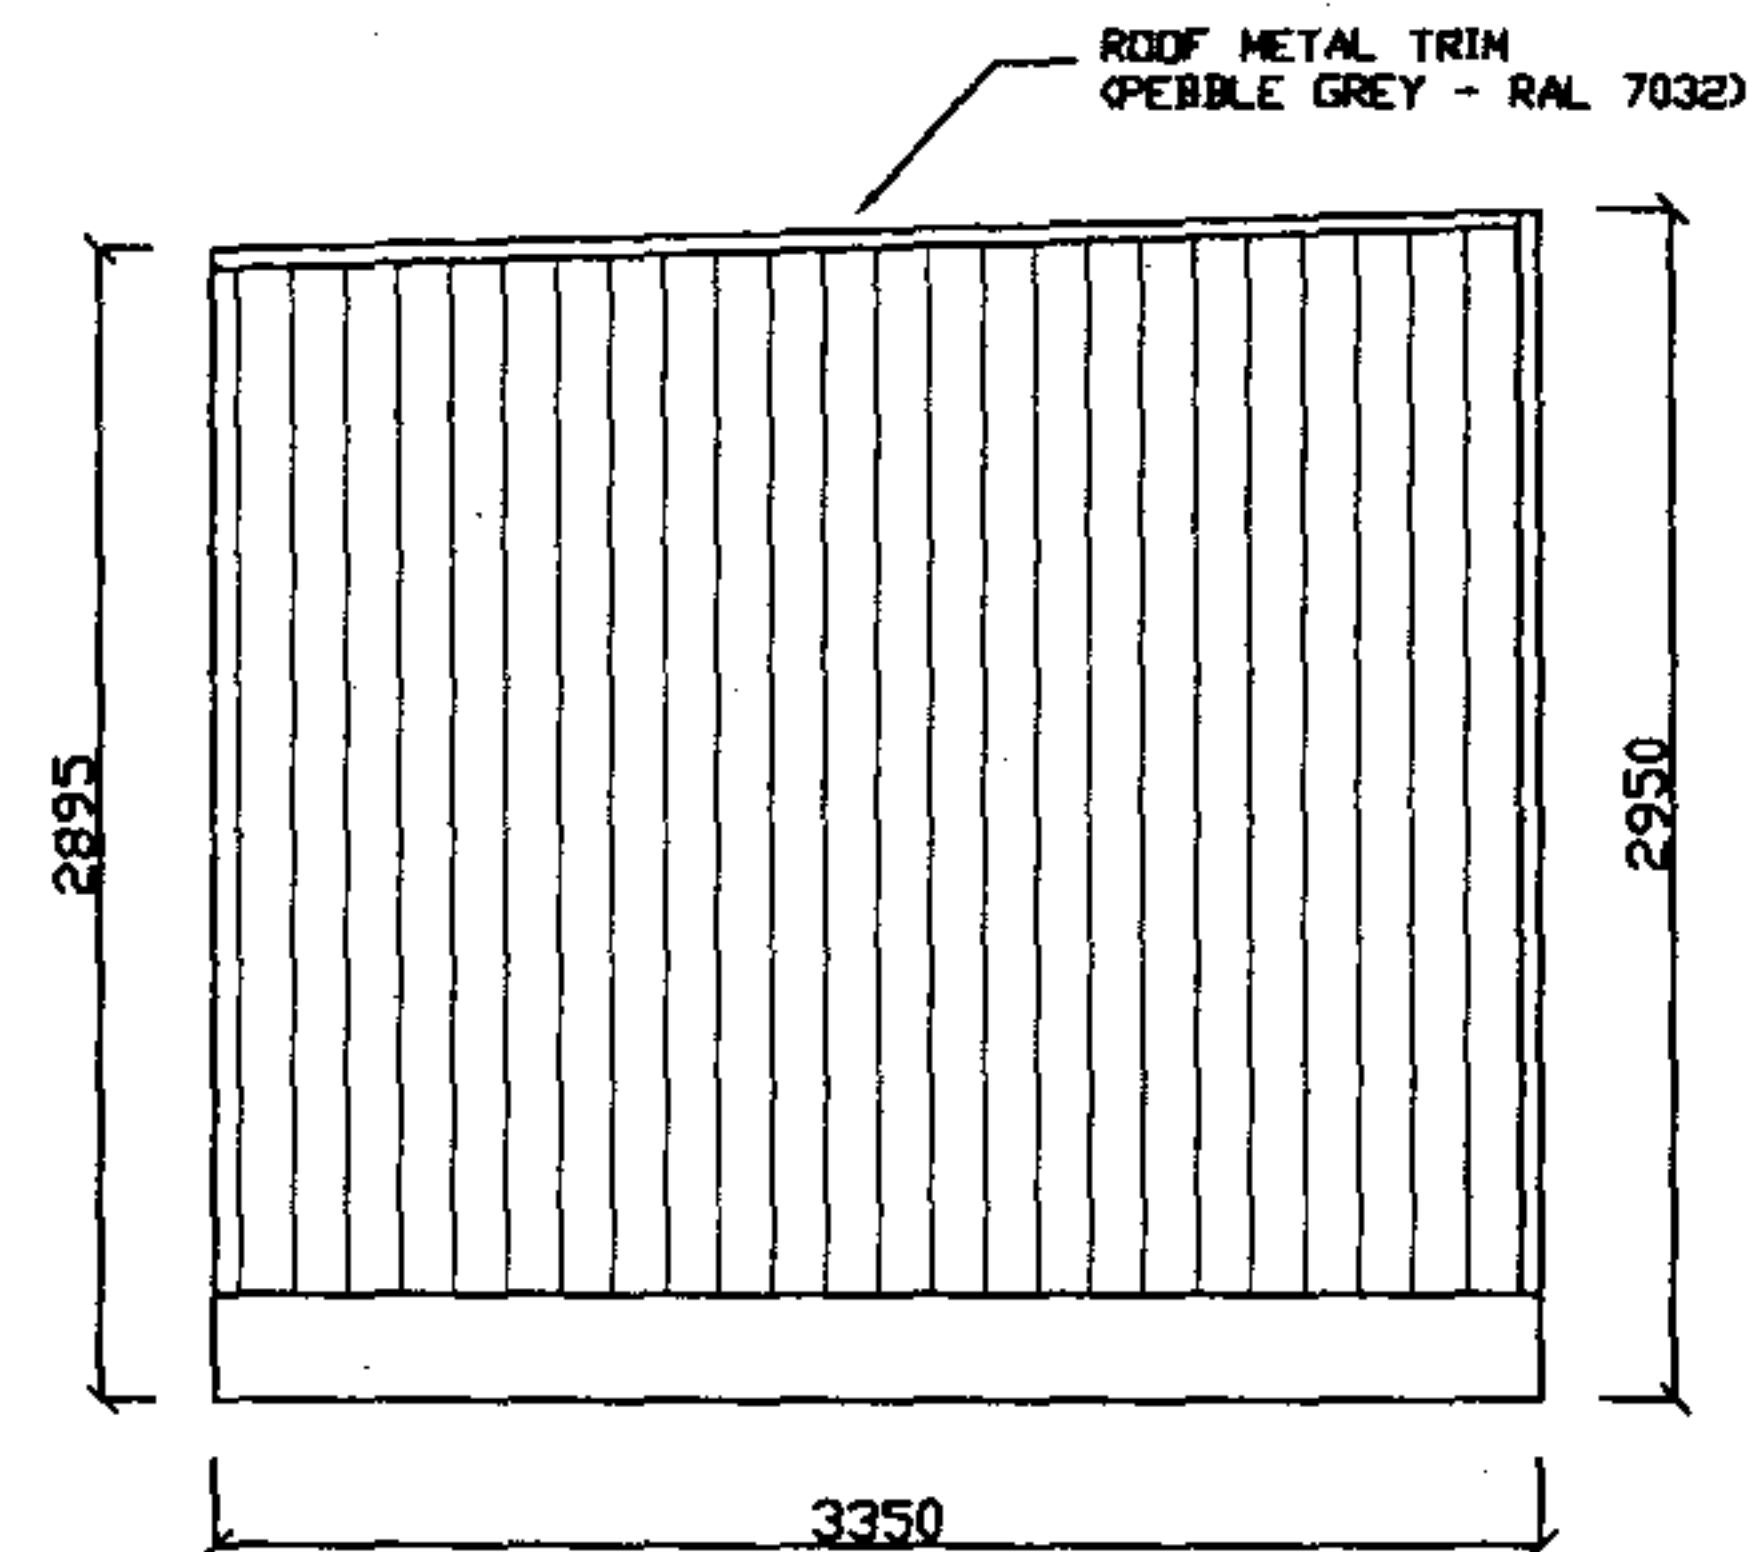

PROP 03

A3


ELEVATION B-B
SCALE: 1:50@A3

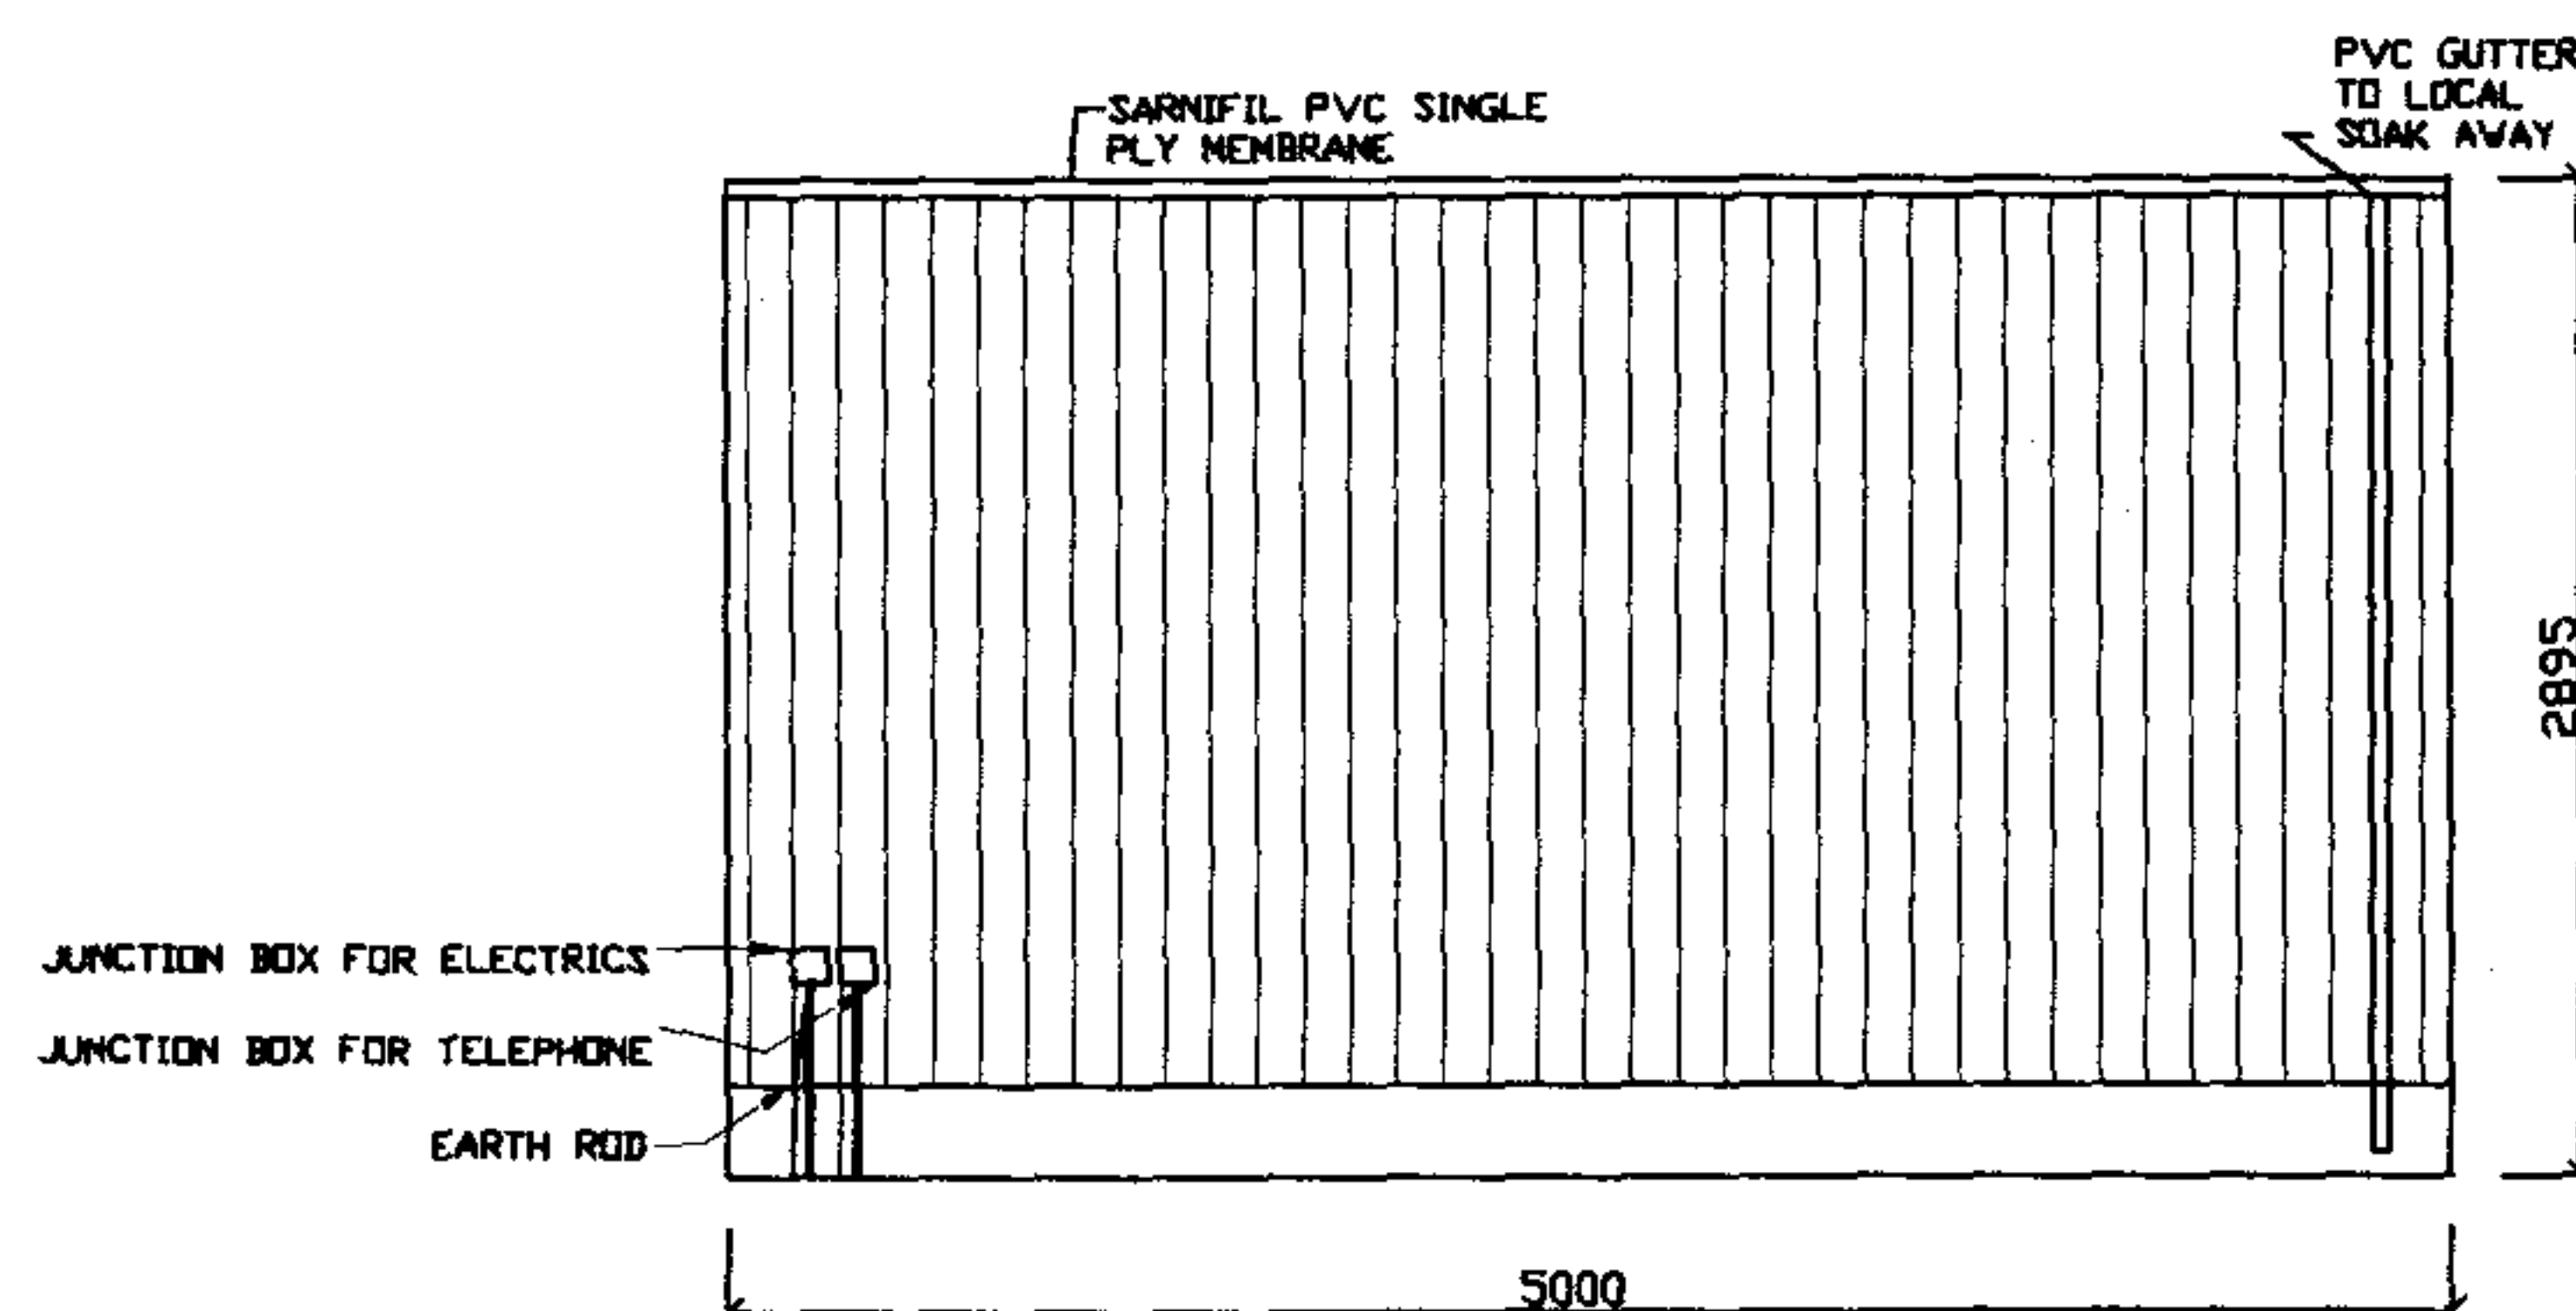

PROP 04

A3

ELEVATION C-C
SCALE: 1:50@A3

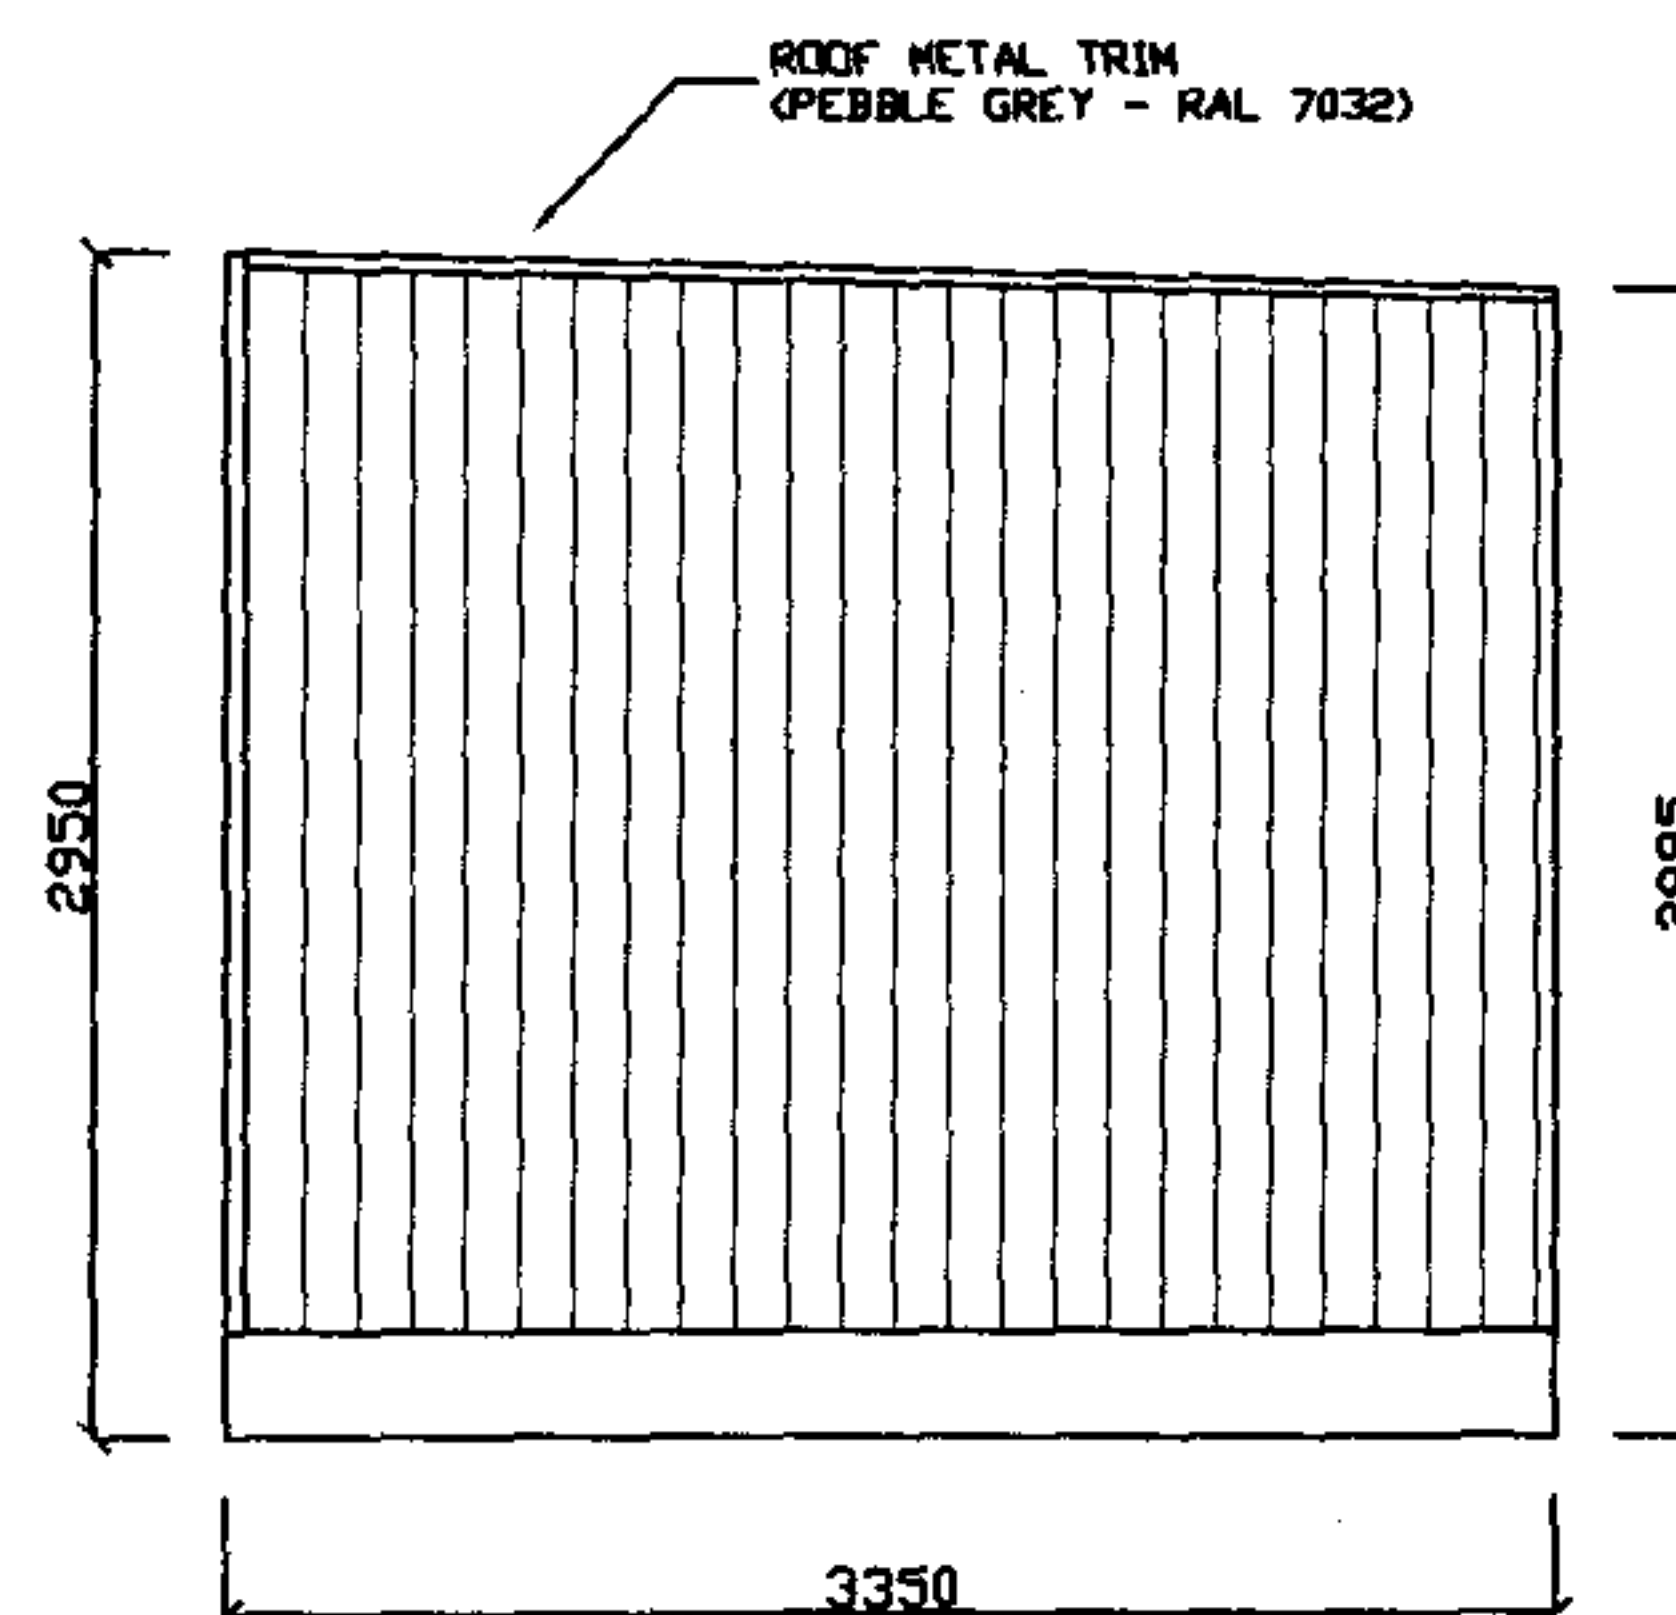

PROP 05

A3

ELEVATION D-D
SCALE: 1:50@A3

**ROOMS
OUTDOOR**

Rooms Outdoor Limited
Studio 33
Clapham North Art Centre
26-32 Voltaire Road
London SW4 6DN
T: 020 7720 7799
F: 020 7720 7722
www.roomsoutdoor.co.uk

CLIENT NAME Kim Issroff & Phil Thornton

PROJECT ADDRESS 8 Lisburne Road, London, NW3 2NR

DRAWING NAME ELEVATIONS B-B, C-C, D-D

DRAWING NUMBER	DRAWING DATE	REV	DO NOT SCALE OFF THIS DRAWING
ROL560B	10/12/2007	0	COPYRIGHTS REMAIN WITH ROOMS OUTDOOR LTD
	SCALE	DRAWN BY	REPORT ANY DISCREPANCIES TO ROOMS OUTDOOR LTD
	1:50@A3	CK	

SIGNED ON BEHALF OF
KIM ISSROFF & PHIL THORNTON

DATE

SIGNED ON BEHALF OF ROOMS OUTDOOR LTD

DATE