



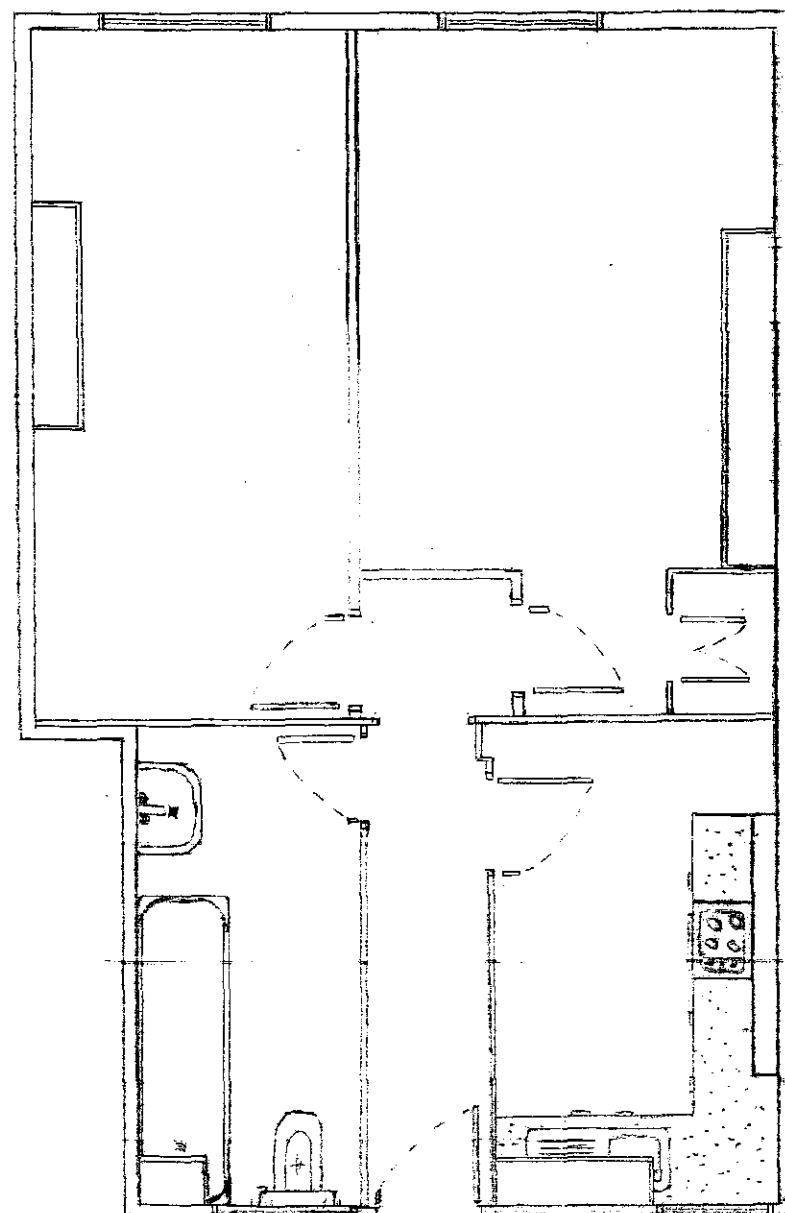


RECEIVED
11 JAN

PROPERTY ADDRESS: 26 NIGEL HOUSE, BOURNE ESTATE LONDON, EC1 N7UR	NOTES: All dimensions must be checked on site and not scaled from this drawing.	Client DAVID JONES	Scale 1:50	Drawing Title	
		Job Title PROPOSED FLOOR PLAN	Drawn by M & H LD Date 5.12.2007	Drg No. PD(6) 302	Rev A

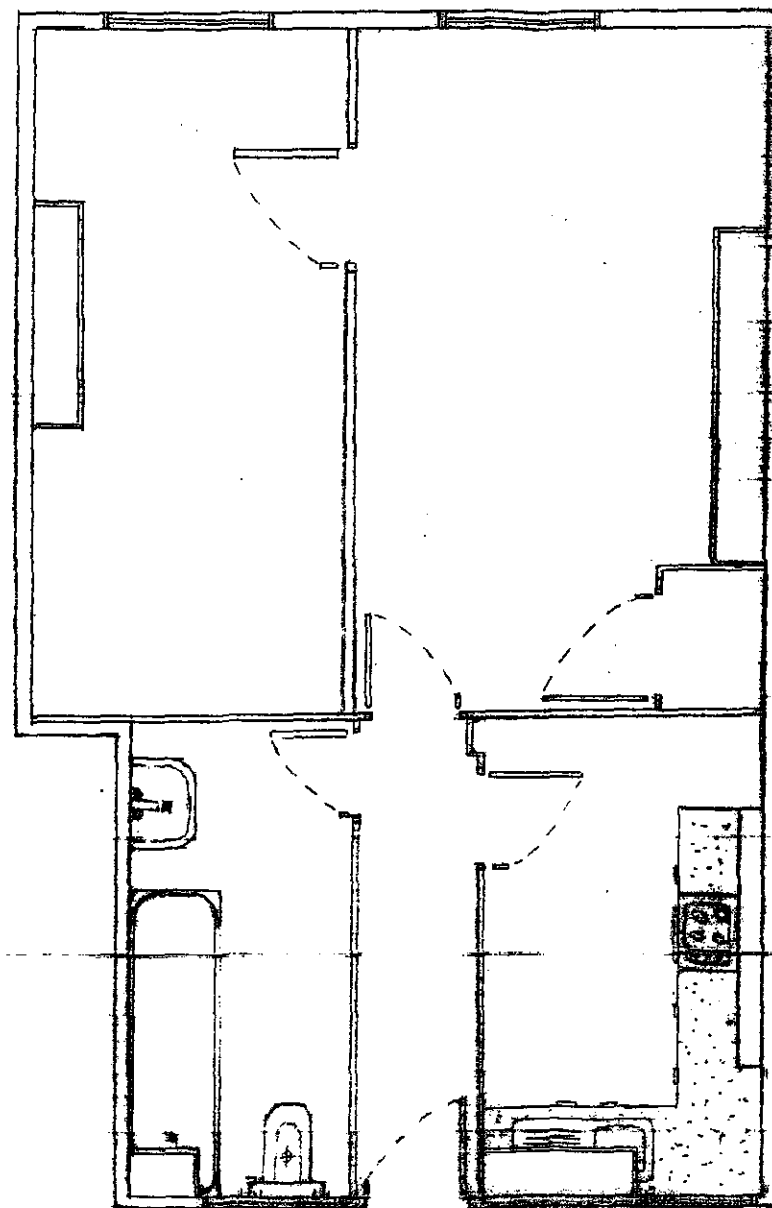

PROPERTY ADDRESS: 26 NIGEL HOUSE, BOURNE ESTATE LONDON, EC1 N7UR	NOTES: All dimensions must be checked on site and not scaled from this drawing.	Client DAVID JONES	Scale 1:50	Drawing Title	
		Job Title PROPOSED FLOOR PLAN	Drawn by M & H LD Date 5.12.2007	Dwg No. PD(6) 303	Rev A

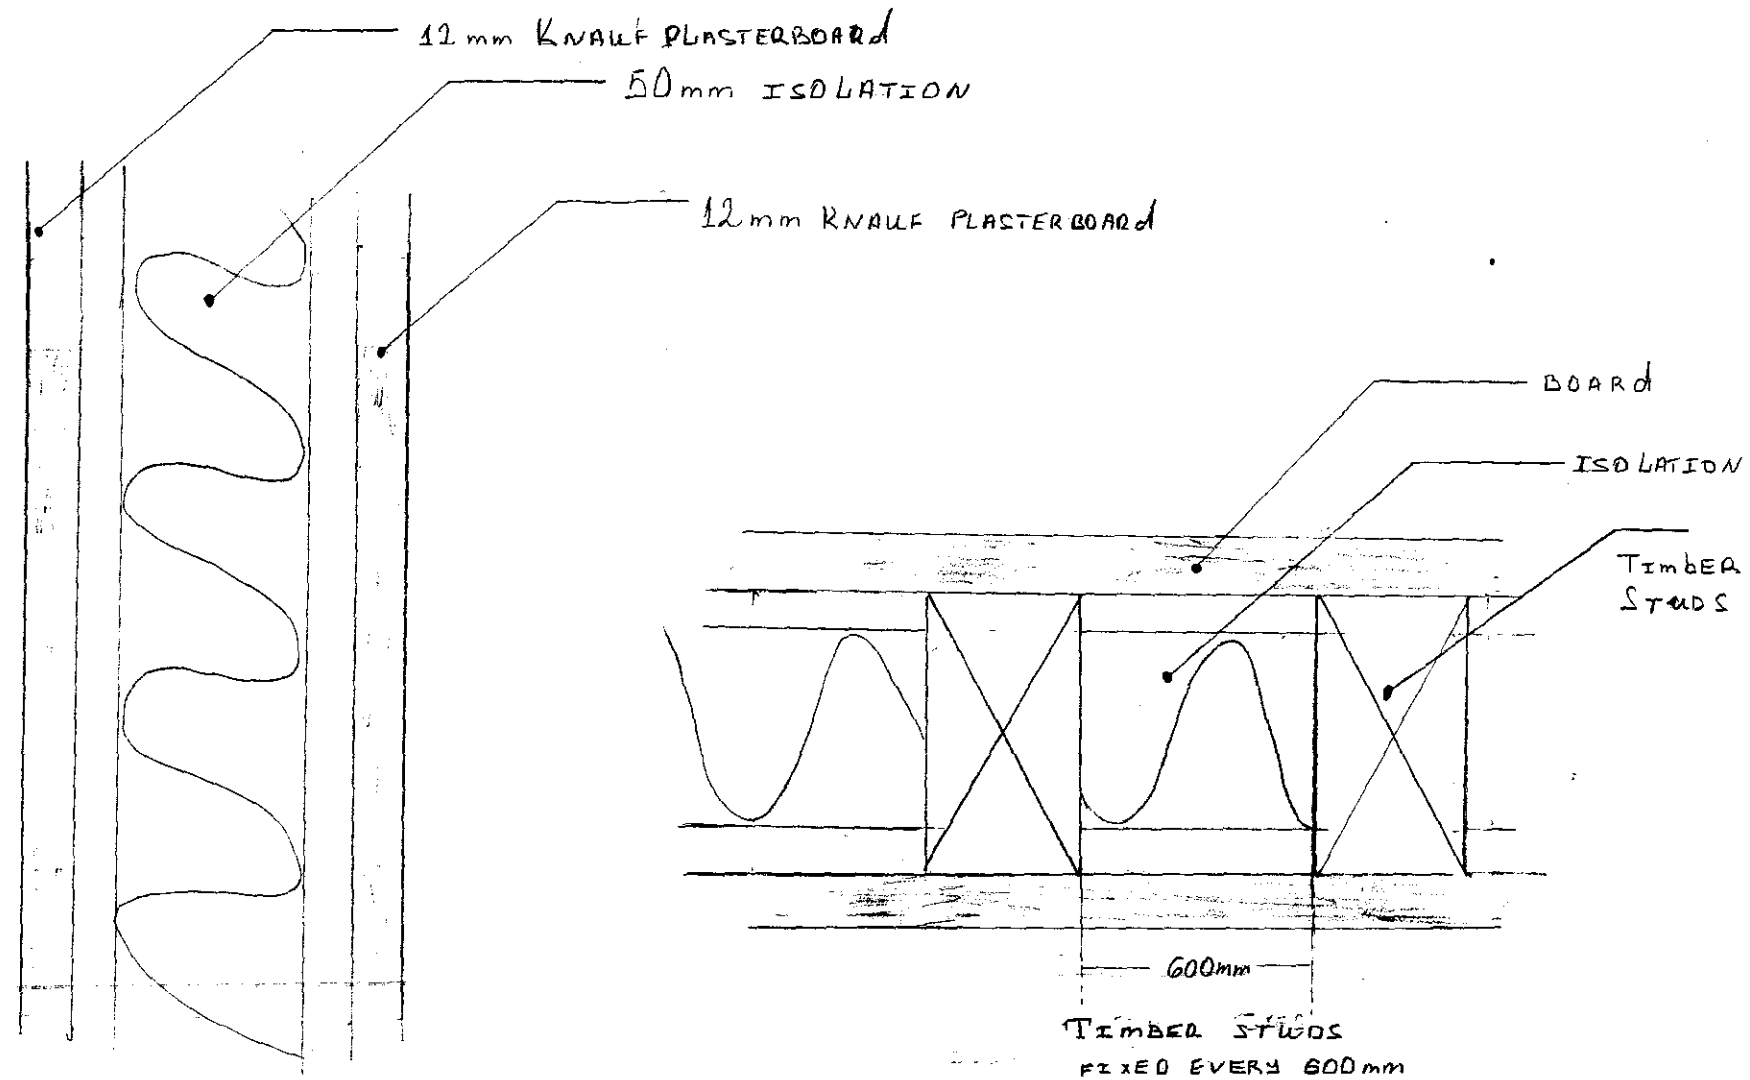

CROSS SECTION

PLAN SECTION

RECEIVED
11/11/04

PROPERTY ADDRESS:
26 NIGEL HOUSE, BOURNE ESTATE
LONDON, EC1 4UR

NOTES:

All dimensions must be checked on site and
not scaled from this drawing.

DAVID JONES

PROPOSED WALL SECTIONS

Scale

1:20

Drawing Title

Drawn by M & H CO

Date 5.12.2004

Proj No.

PD(6) 304

Rev

A