


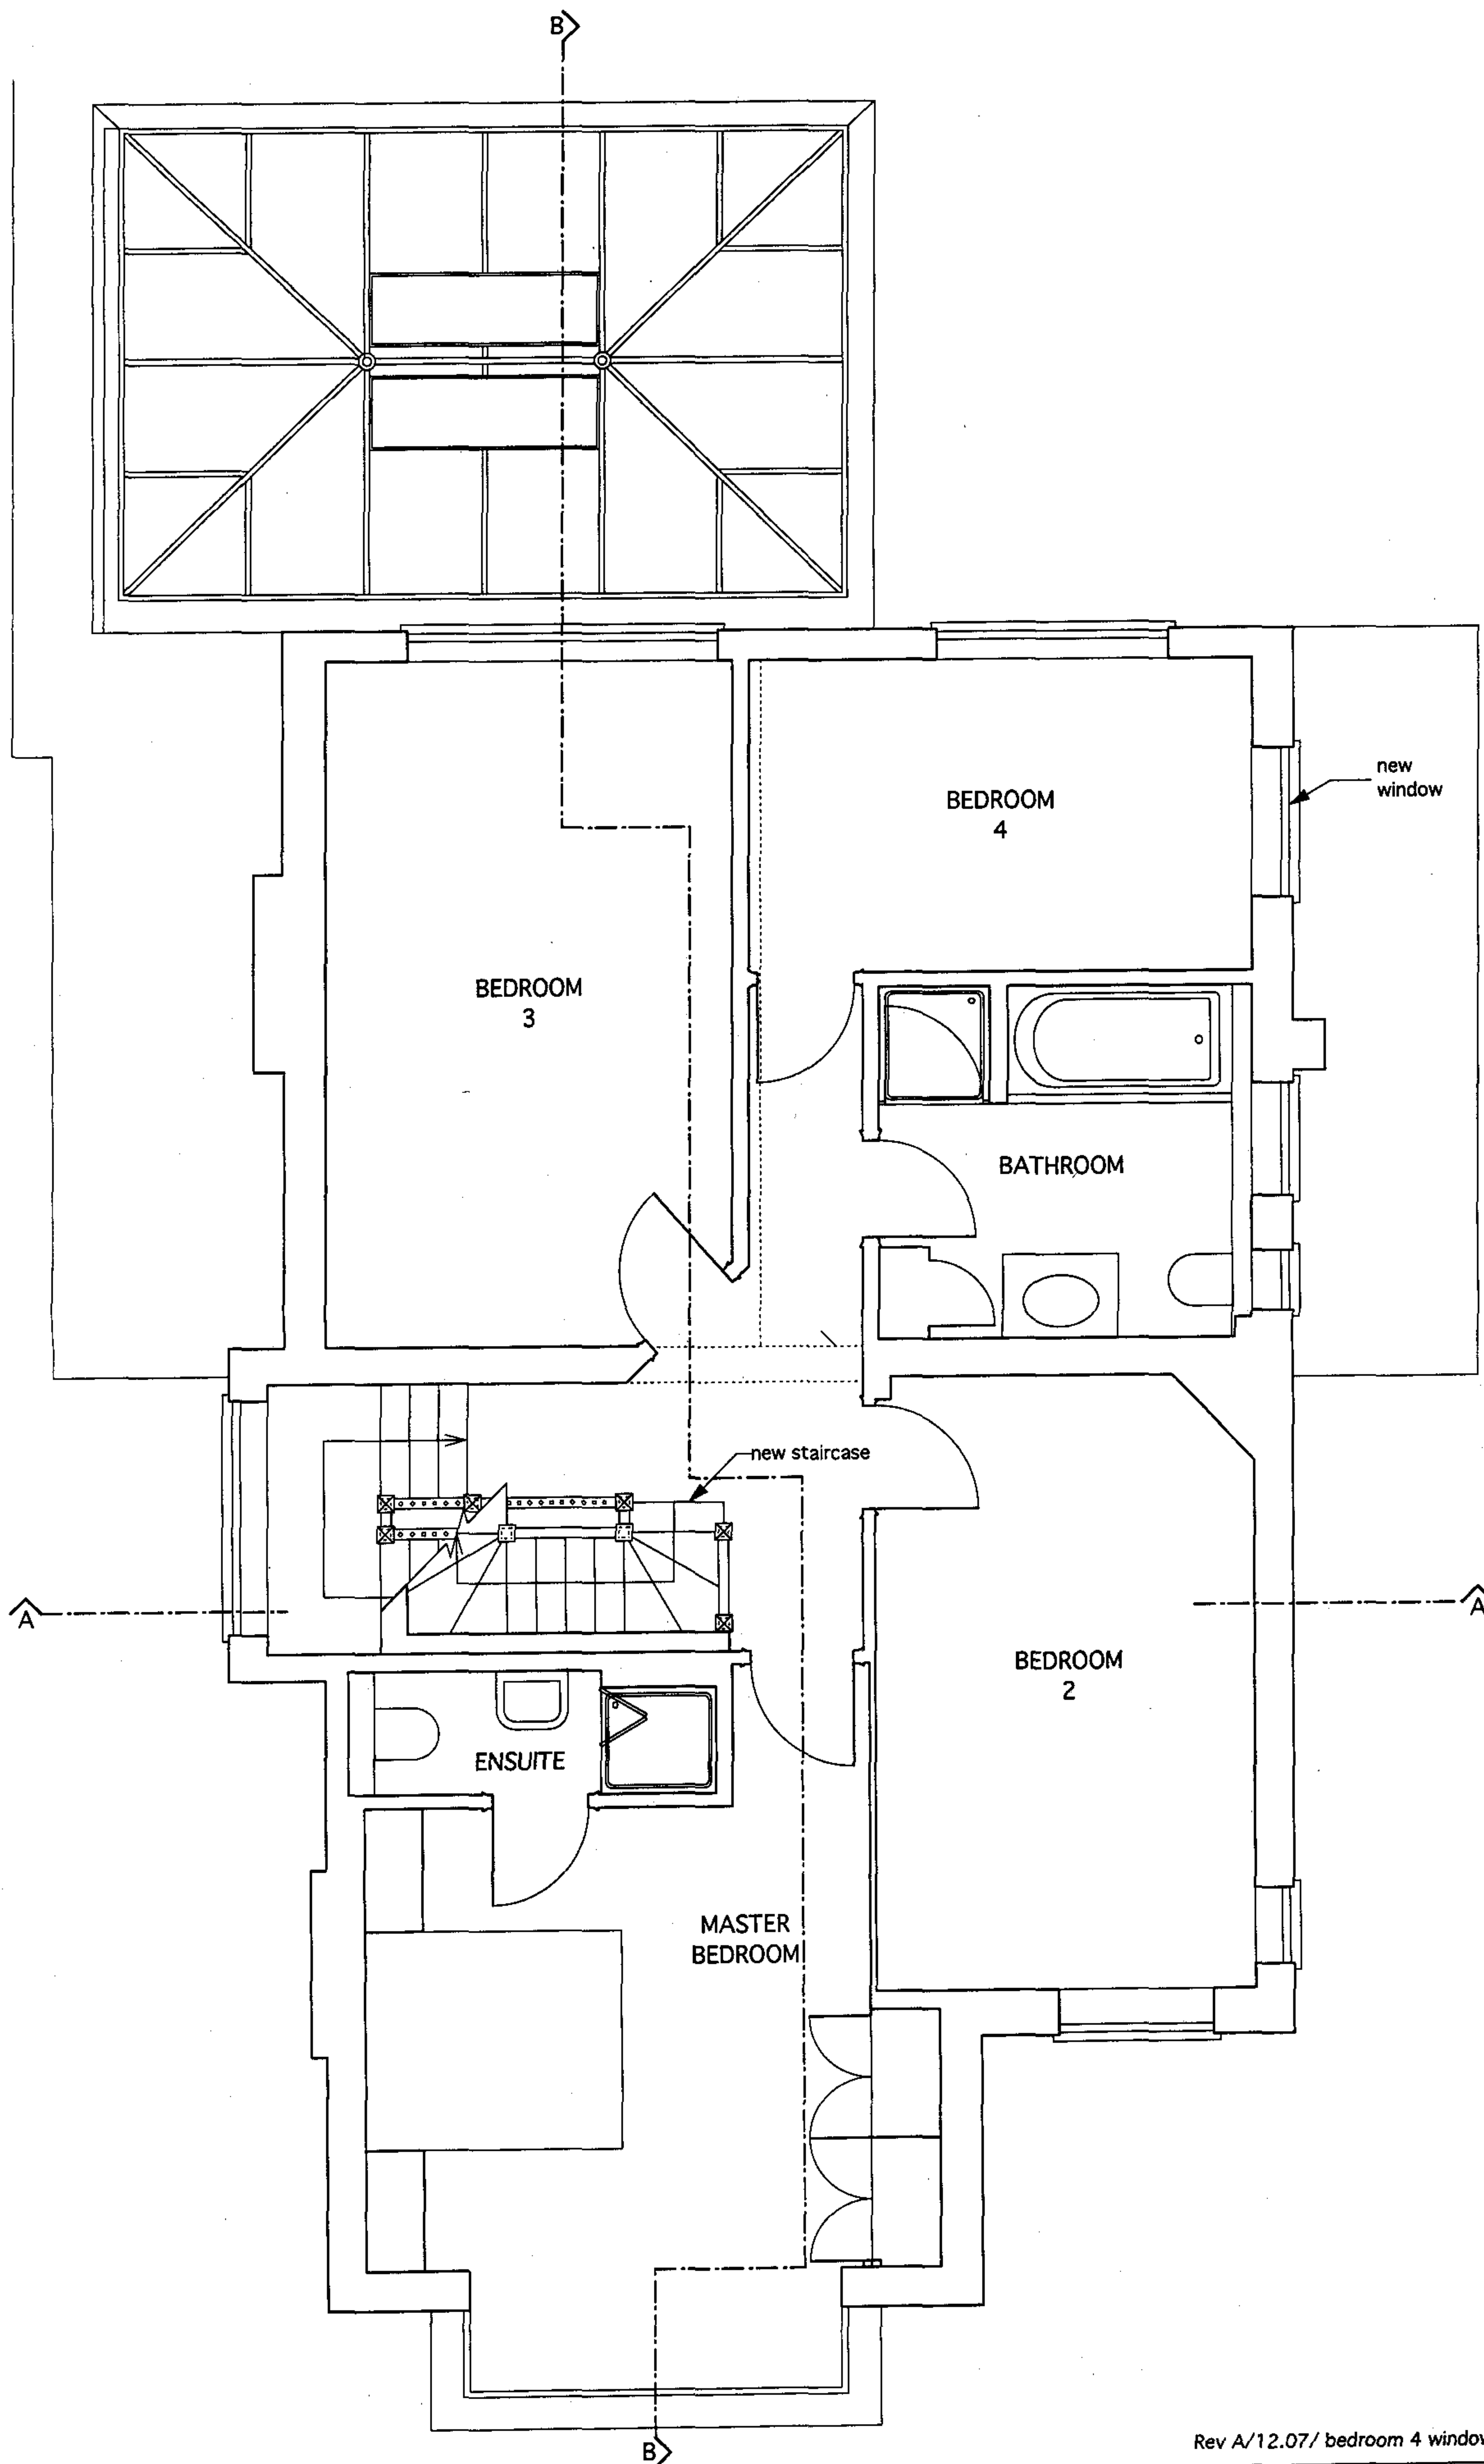

Rev A/12.07/ bedroom 4 window added survey info removed

AGATE SHORT ARCHITECTS
8 WATERSON STREET LONDON E2 8HL

4 ROBIN GROVE, HIGHGATE, N6 6NY, LONDON

Scale: 1: 50

Drawing Number:

T 020 7739 9131 F 020 7739 3687
E INFO@AGATESHORT.CO.UK T WWW.AGATESHORT.CO.UK

PROPOSED FIRST FLOOR PLAN

Date: **NOVEMBER 2007**

0095-RG4-P27A

B

KEY TO CONSTRUCTION

- existing
- new
- line under/over/behind

new dormer window

new dormer windows

NEW LOFT EXTENSION BEDROOM

line of ceiling shown dotted

line of ridge, hip etc

new Velux roof light

new stairs

STORE

BATHROOM

A

B

Rev A/12.07/ general revision

AGATE SHORT ARCHITECTS
8 WATERSON STREET LONDON E2 8HL

4 ROBIN GROVE, HIGHGATE, N6 6NY, LONDON

Scale: 1: 50

Drawing Number:

T 020 7739 9131 F 020 7739 3687
E INFO@AGATESHORT.CO.UK | WWW.AGATESHORT.CO.UK


PROPOSED SECOND FLOOR PLAN

Date: NOVEMBER 2007

0095-RG4-P28A

KEY TO CONSTRUCTION

- existing
- new
- line under/over/behind

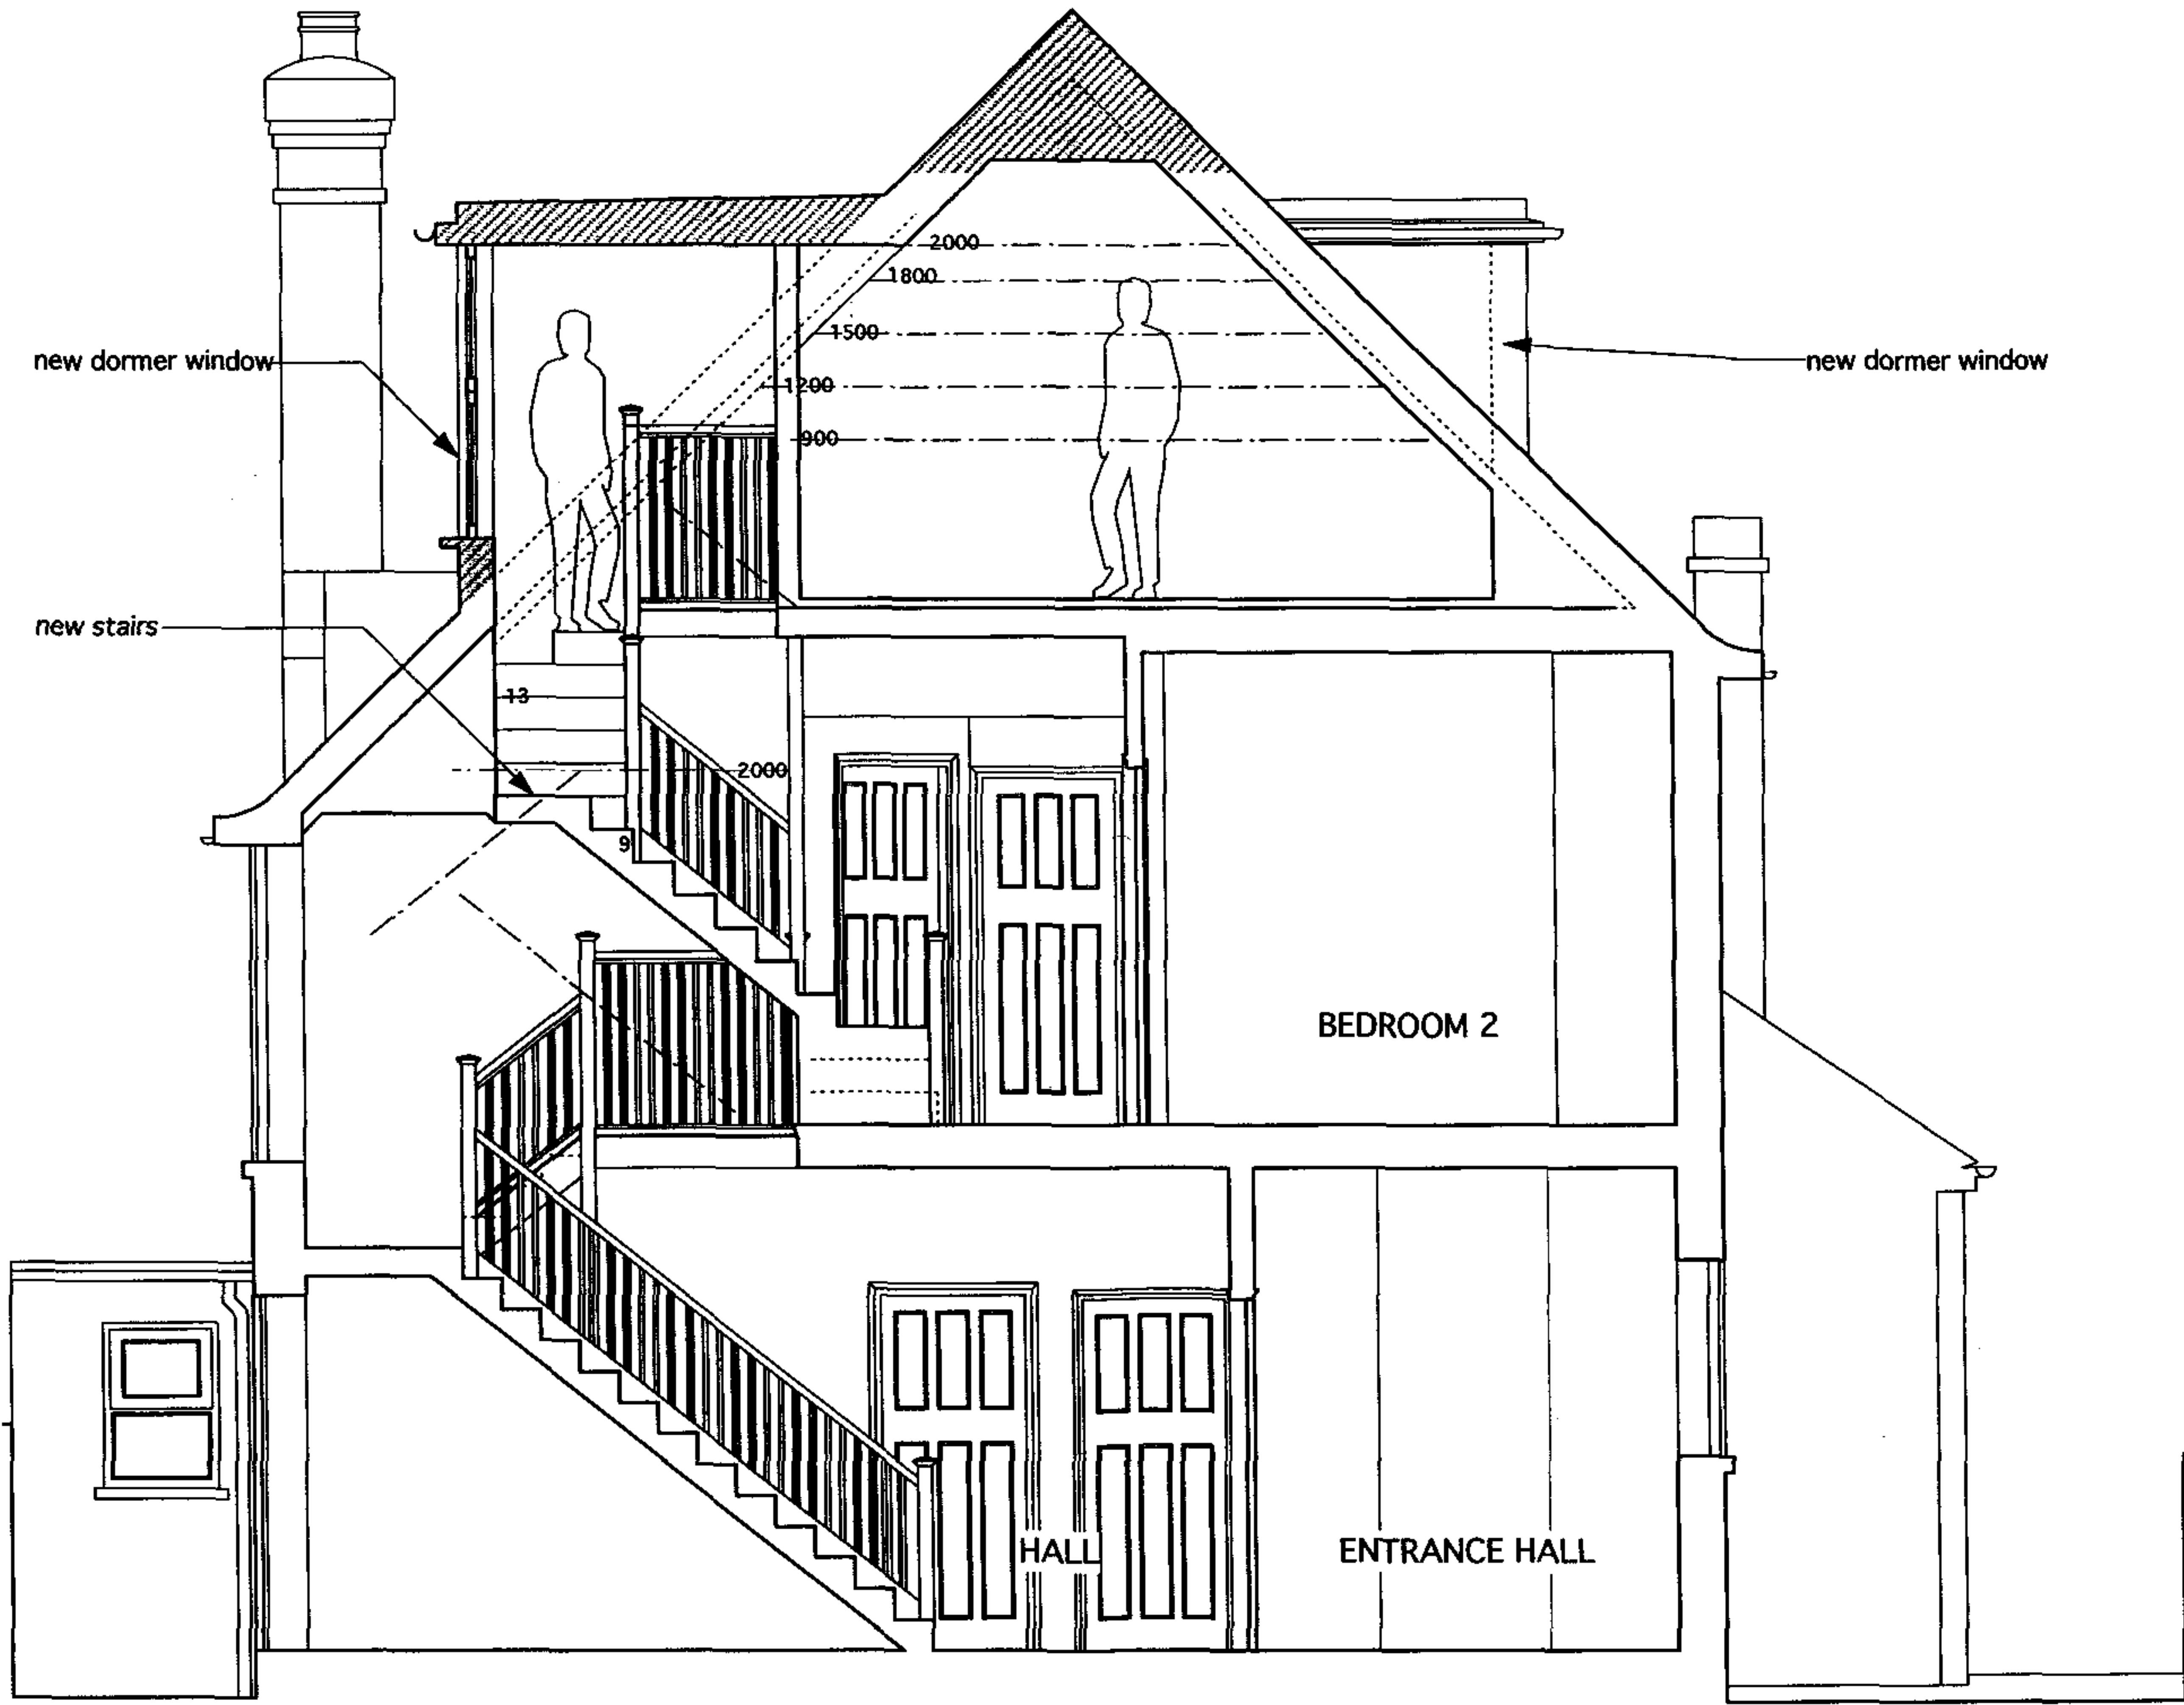

Rev A/12.07/general revision

Drawing Number:

1: 50

Scale:

4 ROBIN GROVE, HIGHGATE, N6 6NY, LONDON

AGATE SHORT ARCHITECTS
8 WATERSON STREET LONDON E2 8HL
T 020 7739 9131 F 020 7739 3487
E INFO@AGATESHORT.CO.UK WWW.AGATESHORT.CO.UK


PROPOSED SECTION AA

Date: NOVEMBER 2007

0095-RG4-P29A

KEY TO MATERIALS

- 1 plain clay tile hanging to dormer cheeks and returns
- 2 lead cladding to dormer roofs
- 3 plain clay tile covering to roof
- 4 white painted timber window or door joinery

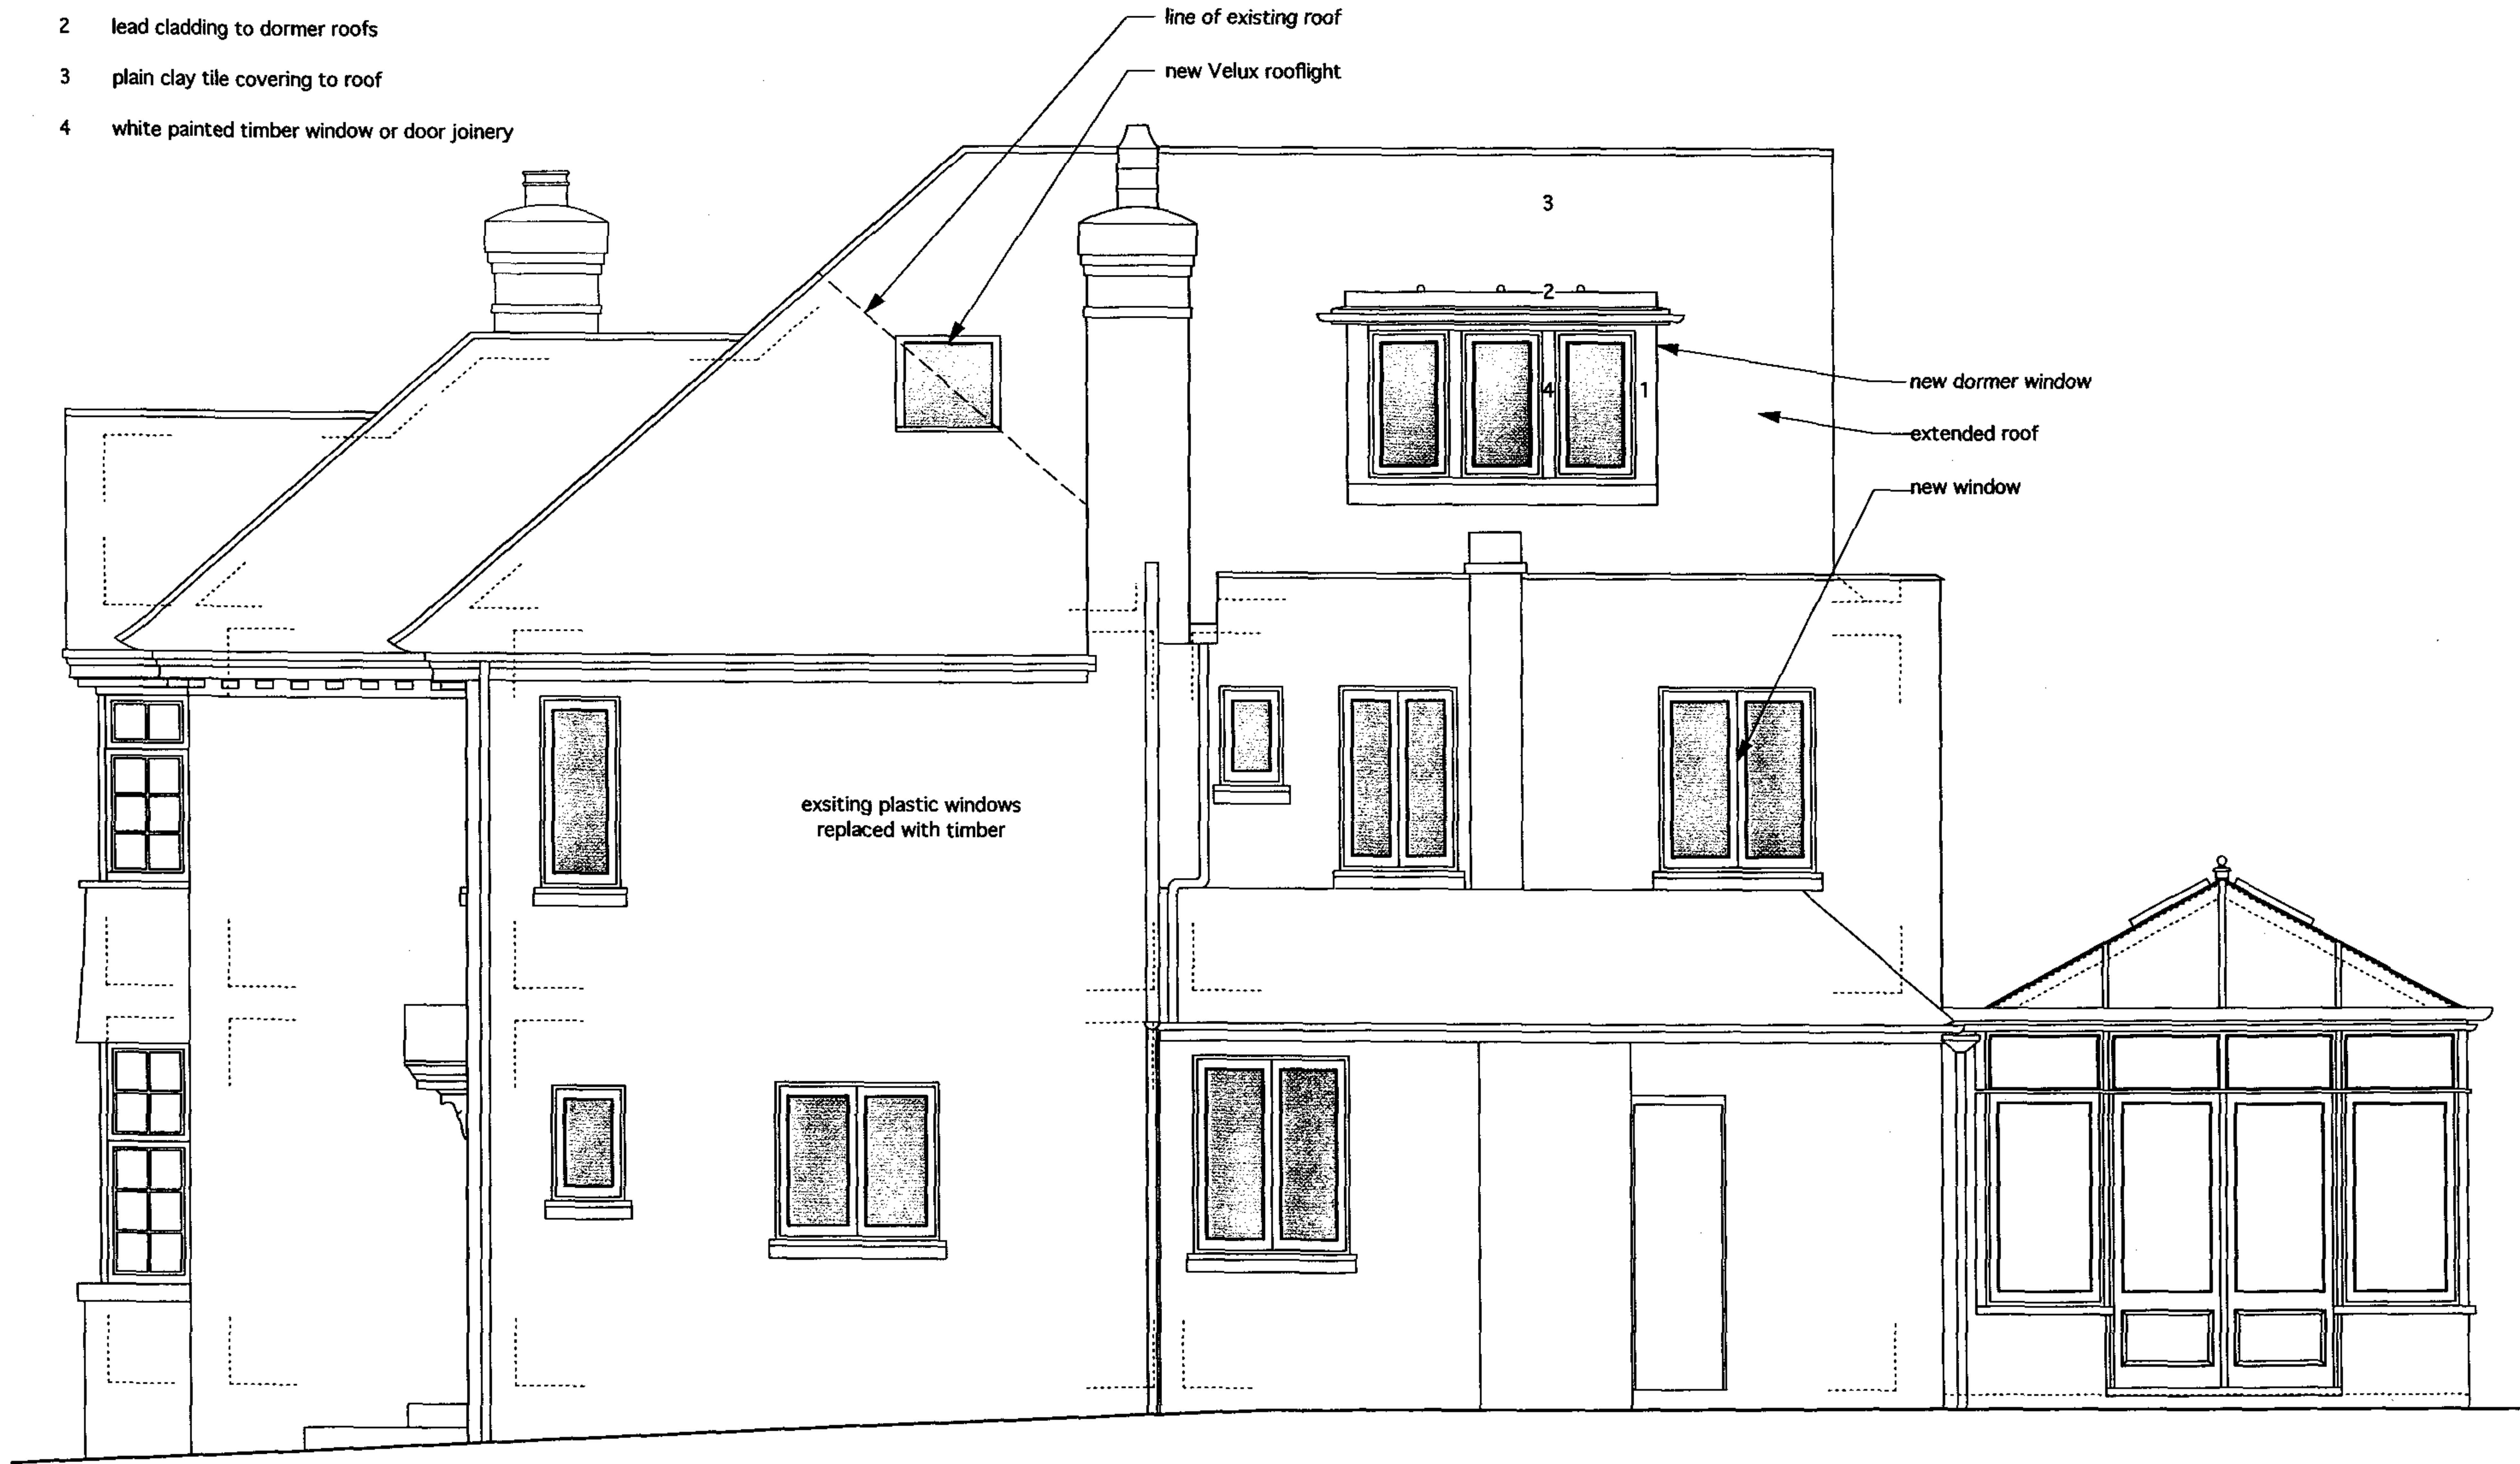

Rev A/12.07/general revision

Drawing Number:

1: 50

Scale:

4 ROBIN GROVE, HIGHGATE, N6 6NY, LONDON

AGATE SHORT ARCHITECTS
8 WATERSON STREET LONDON E2 8HL
T 020 7739 9131 F 020 7739 3487
E INFO@AGATESHORT.CO.UK WWW.AGATESHORT.CO.UK

0095-RG4-P30A

Date: NOVEMBER 2007

PROPOSED SOUTH ELEVATION

KEY TO MATERIALS

- 1 plain clay tile hanging to dormer cheeks and returns
- 2 lead cladding to dormer roofs
- 3 plain clay tile covering to roof
- 4 white painted timber window or door joinery
- 5 white render



Rev A/12.07/general revision

Drawing Number:

1:50

Scale:

4 ROBIN GROVE, HIGHGATE, N6 6NY, LONDON

AGATE SHORT ARCHITECTS

8 WATERSON STREET LONDON E2 8HL

T 020 7739 9131 F 020 7739 3487

E INFO@AGATESHORT.CO.UK WWW.AGATESHORT.CO.UK

PROPOSED EAST (REAR) ELEVATION

Date: NOVEMBER 2007

0095-RG4-P31A

KEY TO MATERIALS

- 1 plain clay tile hanging to dormer cheeks and returns
- 2 lead cladding to dormer roofs
- 3 plain clay tile covering to roof
- 4 white painted timber window or door joinery



Rev A/12.07/general revision

Drawing Number:

1:50

Scale:

4 ROBIN GROVE, HIGHGATE, N6 6NY, LONDON

AGATE SHORT ARCHITECTS
8 WATERSON STREET LONDON E2 8HL
T 020 7739 9131 F 020 7739 3487
E INFO@AGATESHORT.CO.UK | WWW.AGATESHORT.CO.UK


NORTH ELEVATION - PROPOSAL 5

Date: NOVEMBER 2007

0095-RG4-P32A

KEY TO CONSTRUCTION

- existing
- new
- line under/over/behind

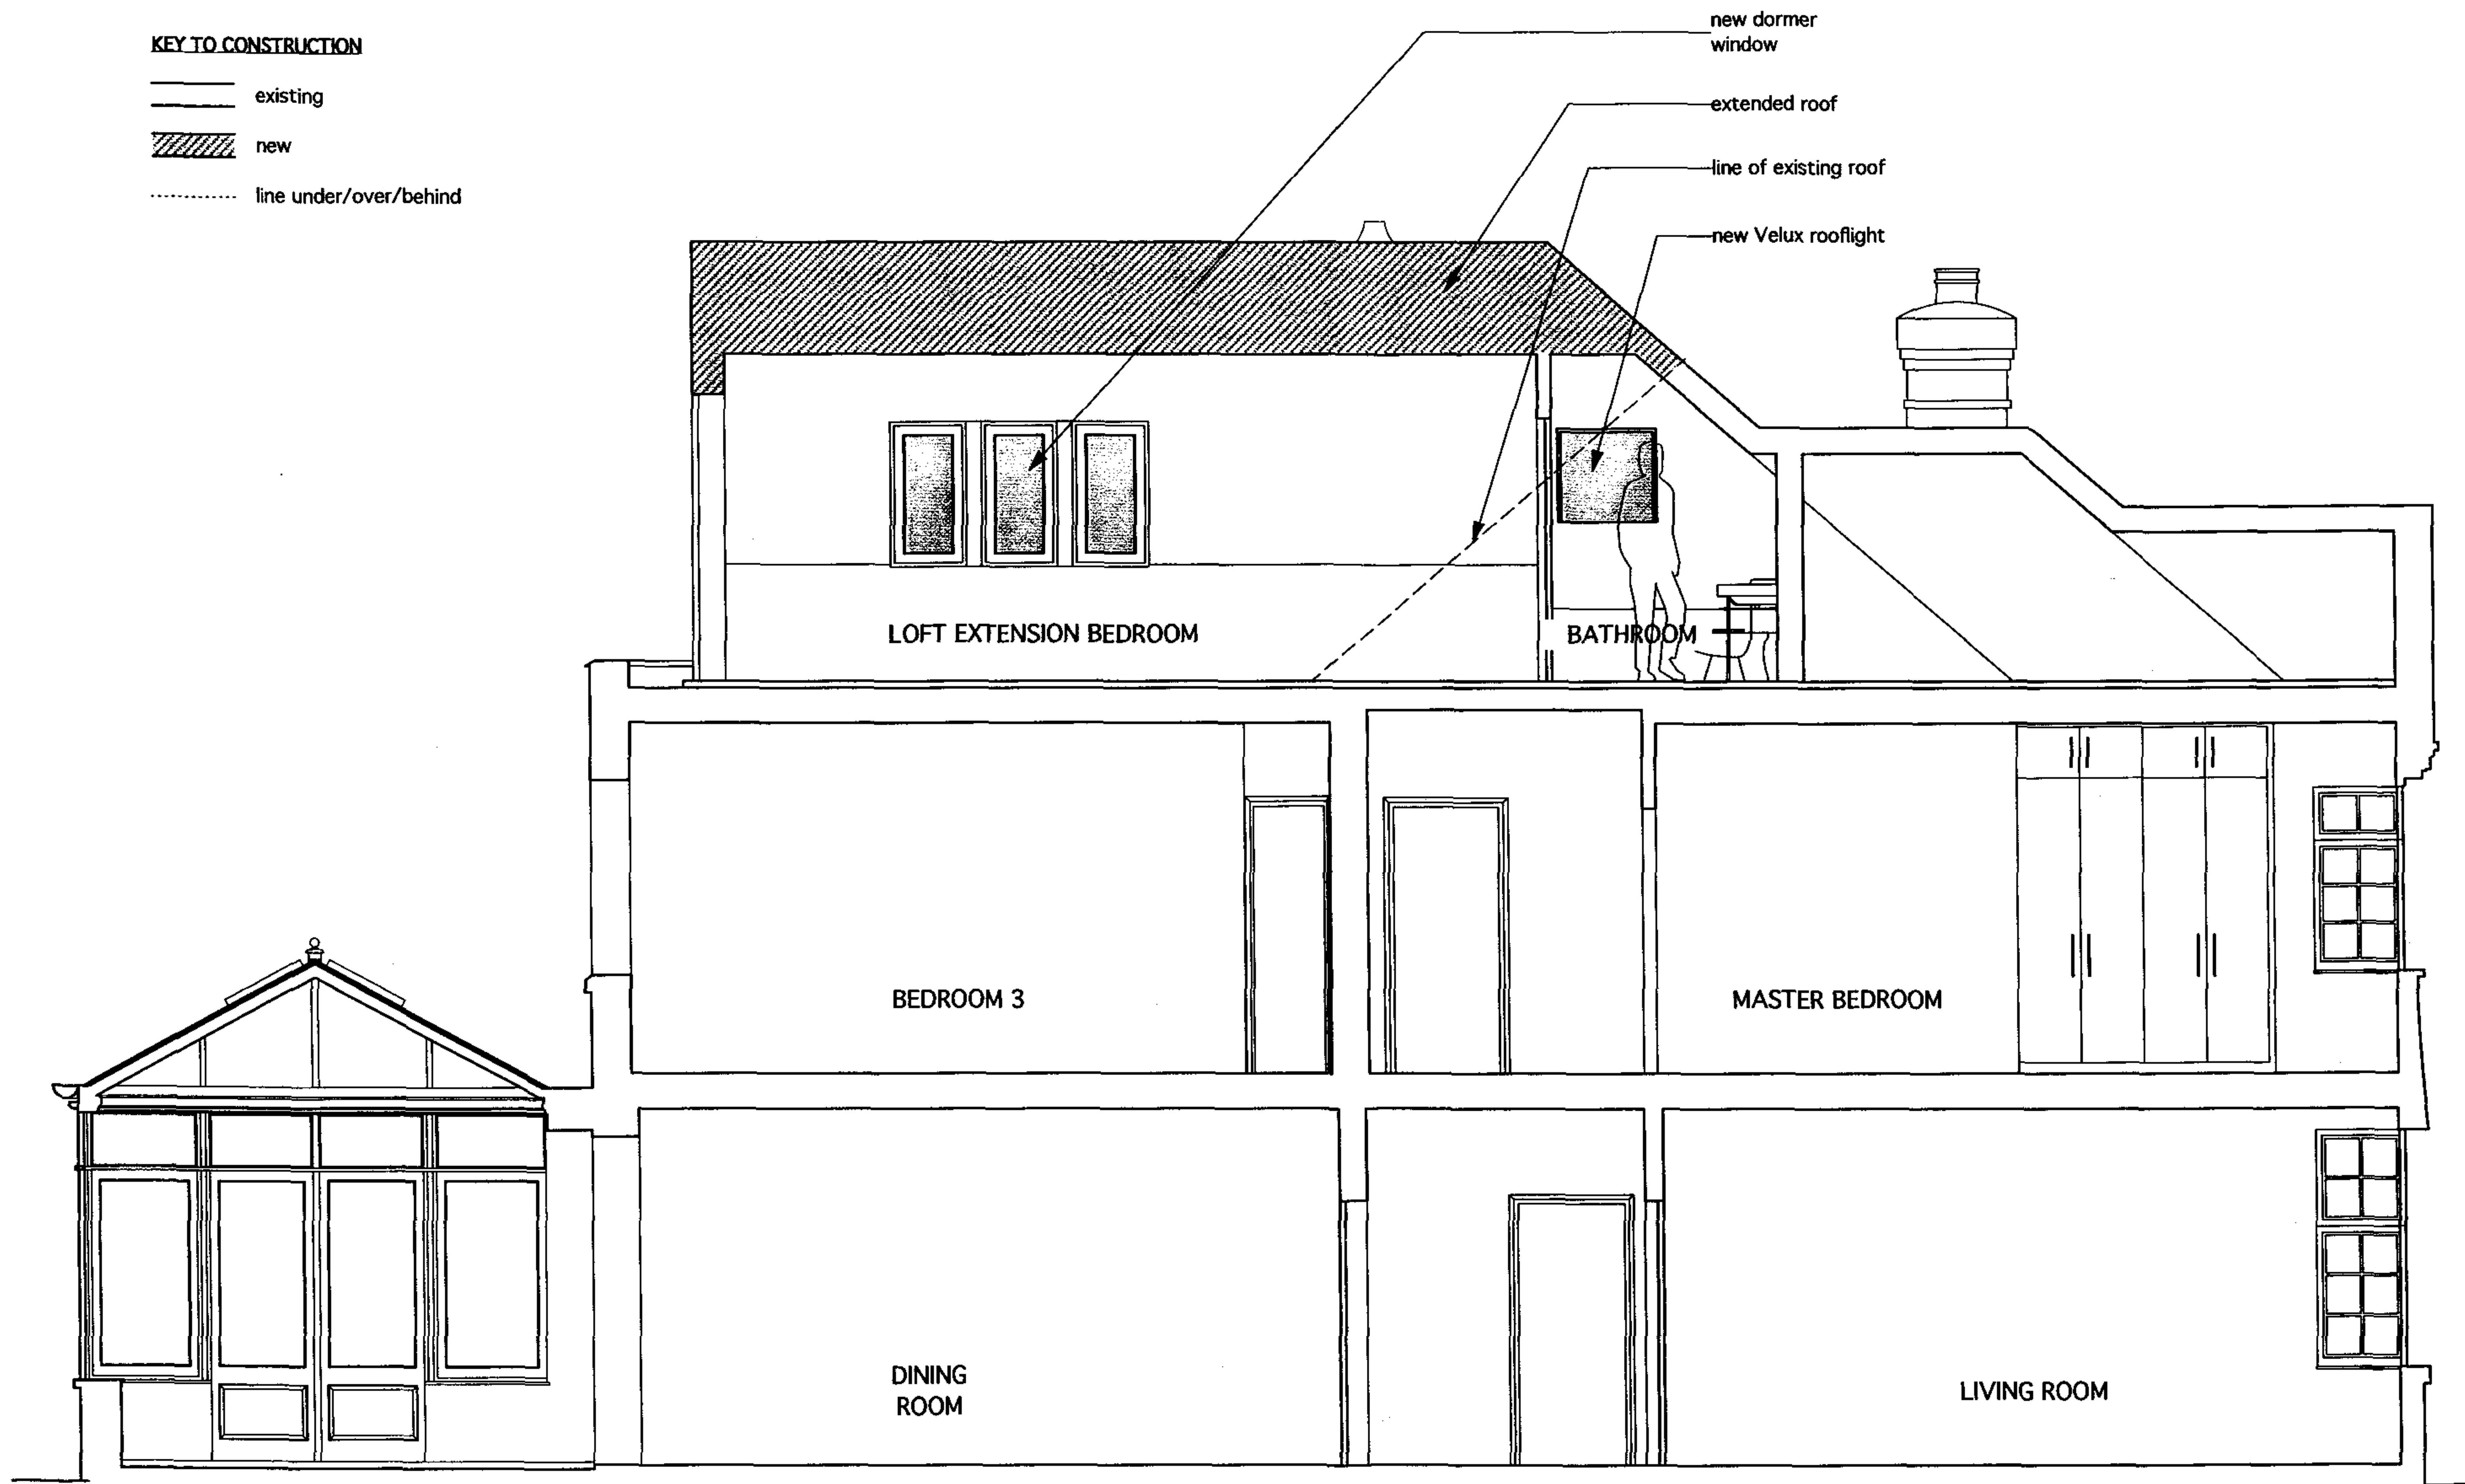

Rev A/12.07/general revision

Drawing Number:

1:50

Scale:

0095-RG4-P33A

Date: NOVEMBER 2007

4 ROBIN GROVE, HIGHGATE, N6 6NY, LONDON


SECTION BB - PROPOSAL 5

AGATE SHORT ARCHITECTS
8 WATERSON STREET LONDON E2 8HL

T 020 7739 9131 F 020 7739 3687
E INFO@AGATESHORT.CO.UK WWW.AGATESHORT.CO.UK

KEY TO MATERIALS

- 1 plain clay tile hanging to dormer cheeks and returns
- 2 lead cladding to dormer roofs
- 3 plain clay tile covering to roof
- 4 white painted timber window or door joinery

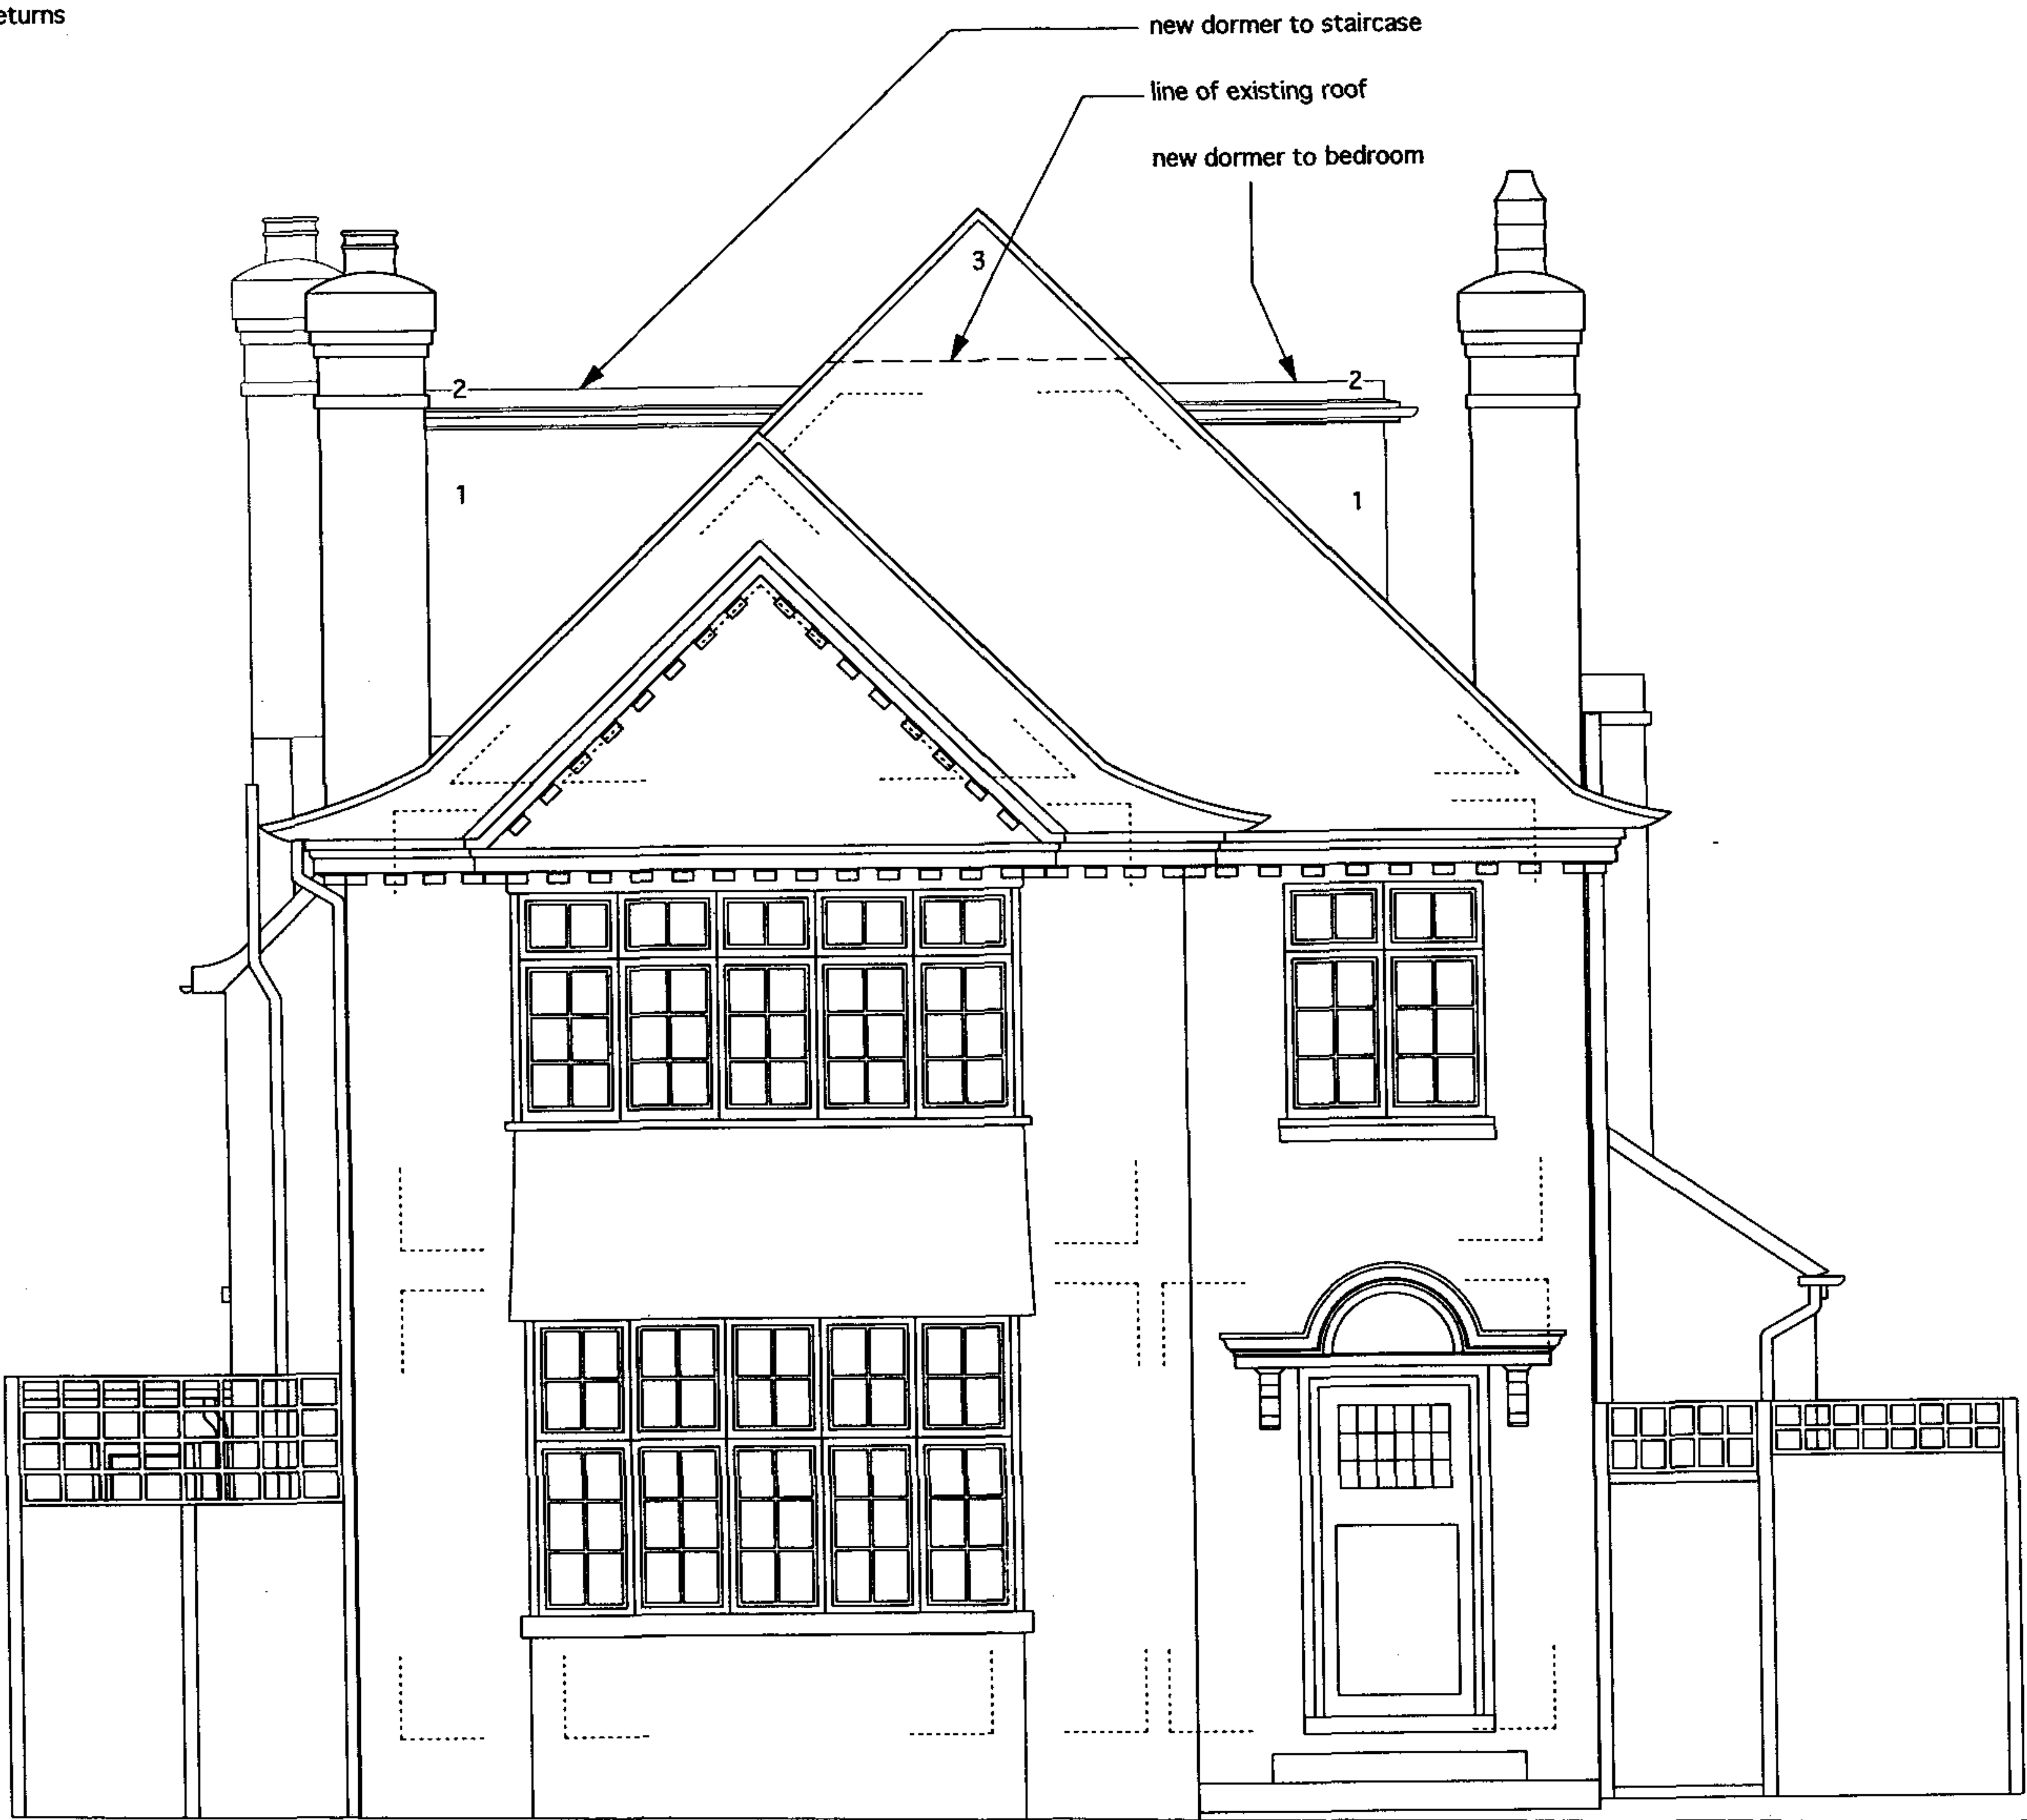

Rev A/12.07/Notes added

Drawing Number:

1:50

Scale:

4 ROBIN GROVE, HIGHGATE, N6 6NY, LONDON

AGATE SHORT ARCHITECTS
8 WATERSON STREET LONDON E2 8HL

T 020 7739 8131 F 020 7739 3487
E INFO@AGATESHORT.CO.UK WWW.AGATESHORT.CO.UK

FRONT ELEVATION - PROPOSAL 5

Date: NOVEMBER 2007

0095-RG4-P34A

