


LOFT CONVERSION AT
96 HIGHGATE WEST HILL N6 6NR
FOR MR AND MRS NARRAWAY

BETHAM ASSOCIATES ARCHITECTS
105 - 111 EUSTON STREET, LONDON NW1 2EW
TEL/FAX 0207837 0451
Email: betham@hotmail.com

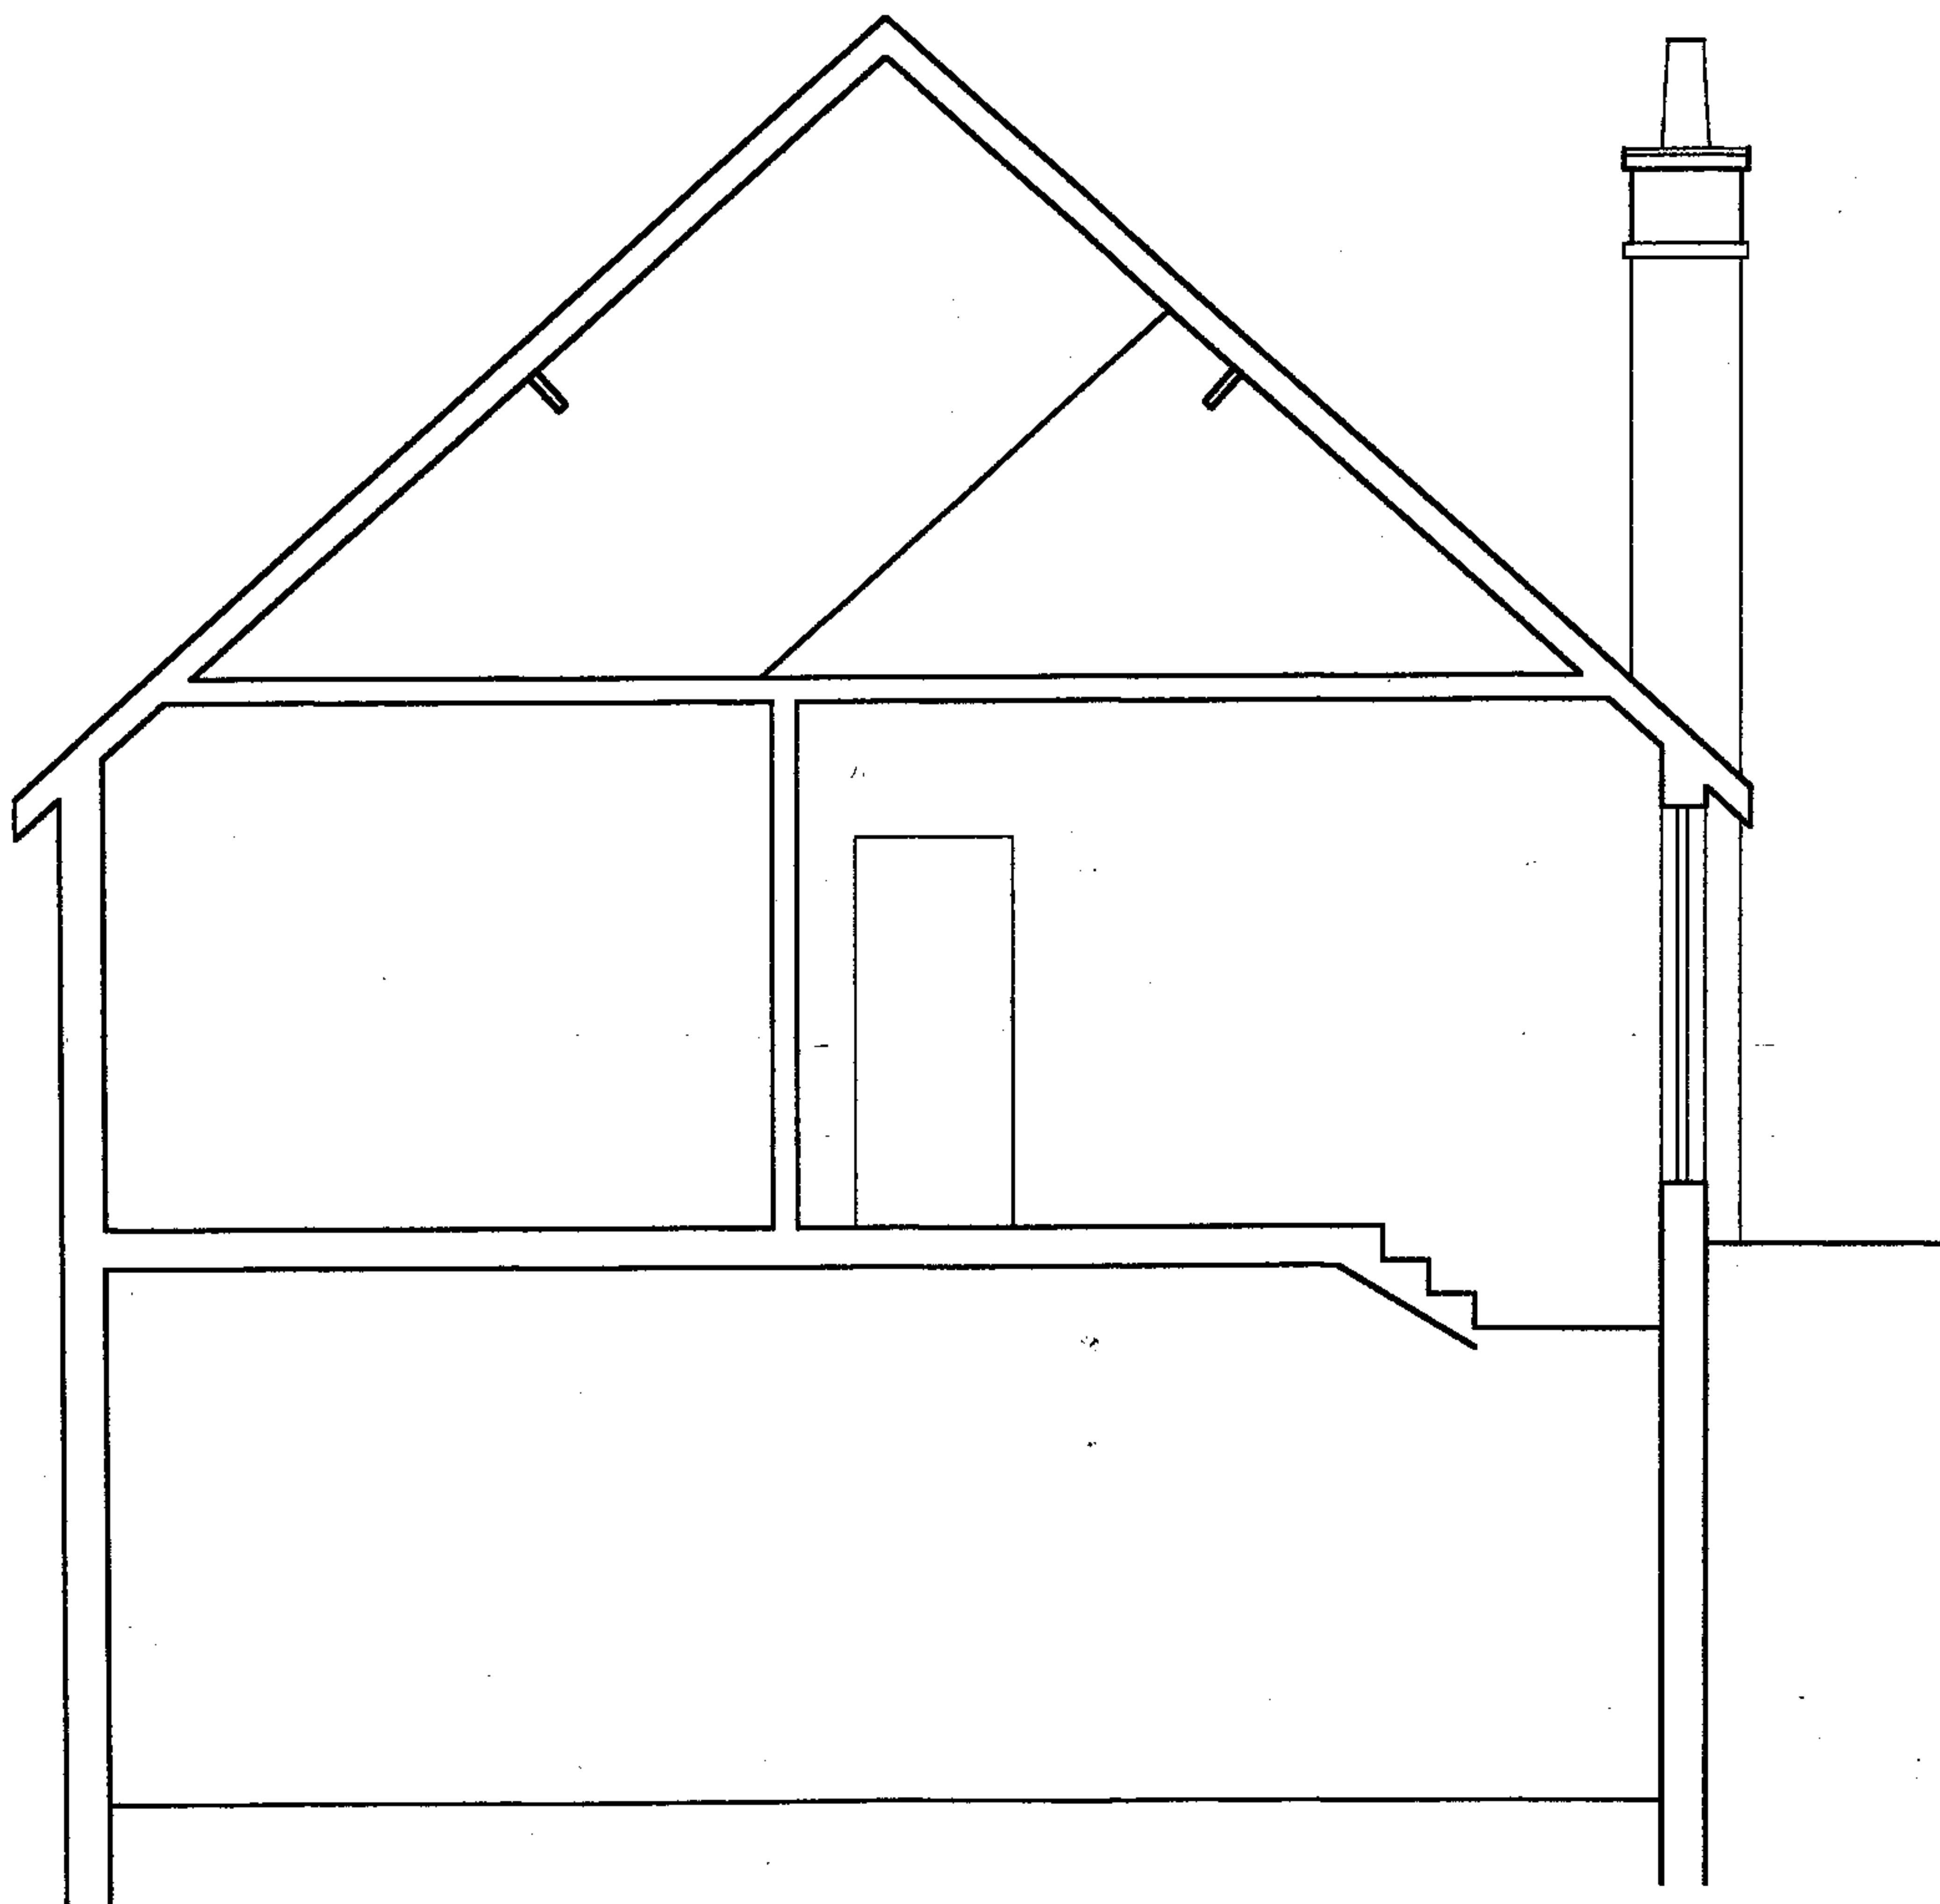


20 DEC 2007

DRWG TITLE: Section AA Existing
JOB NO: 0514
DRWG NO: 20
SCALE: 1:50 (A3)
DATE: Nov 2007

LOFT CONVERSION AT
96 HIGHGATE WEST HILL N6 6NR
FOR MR AND MRS NARAWAY

BETHAM ASSOCIATES ARCHITECTS
105 - 111 EUSTON STREET, LONDON NW1 2EW
TEL/FAX 0207837 0451
Email: betham@hotmail.com

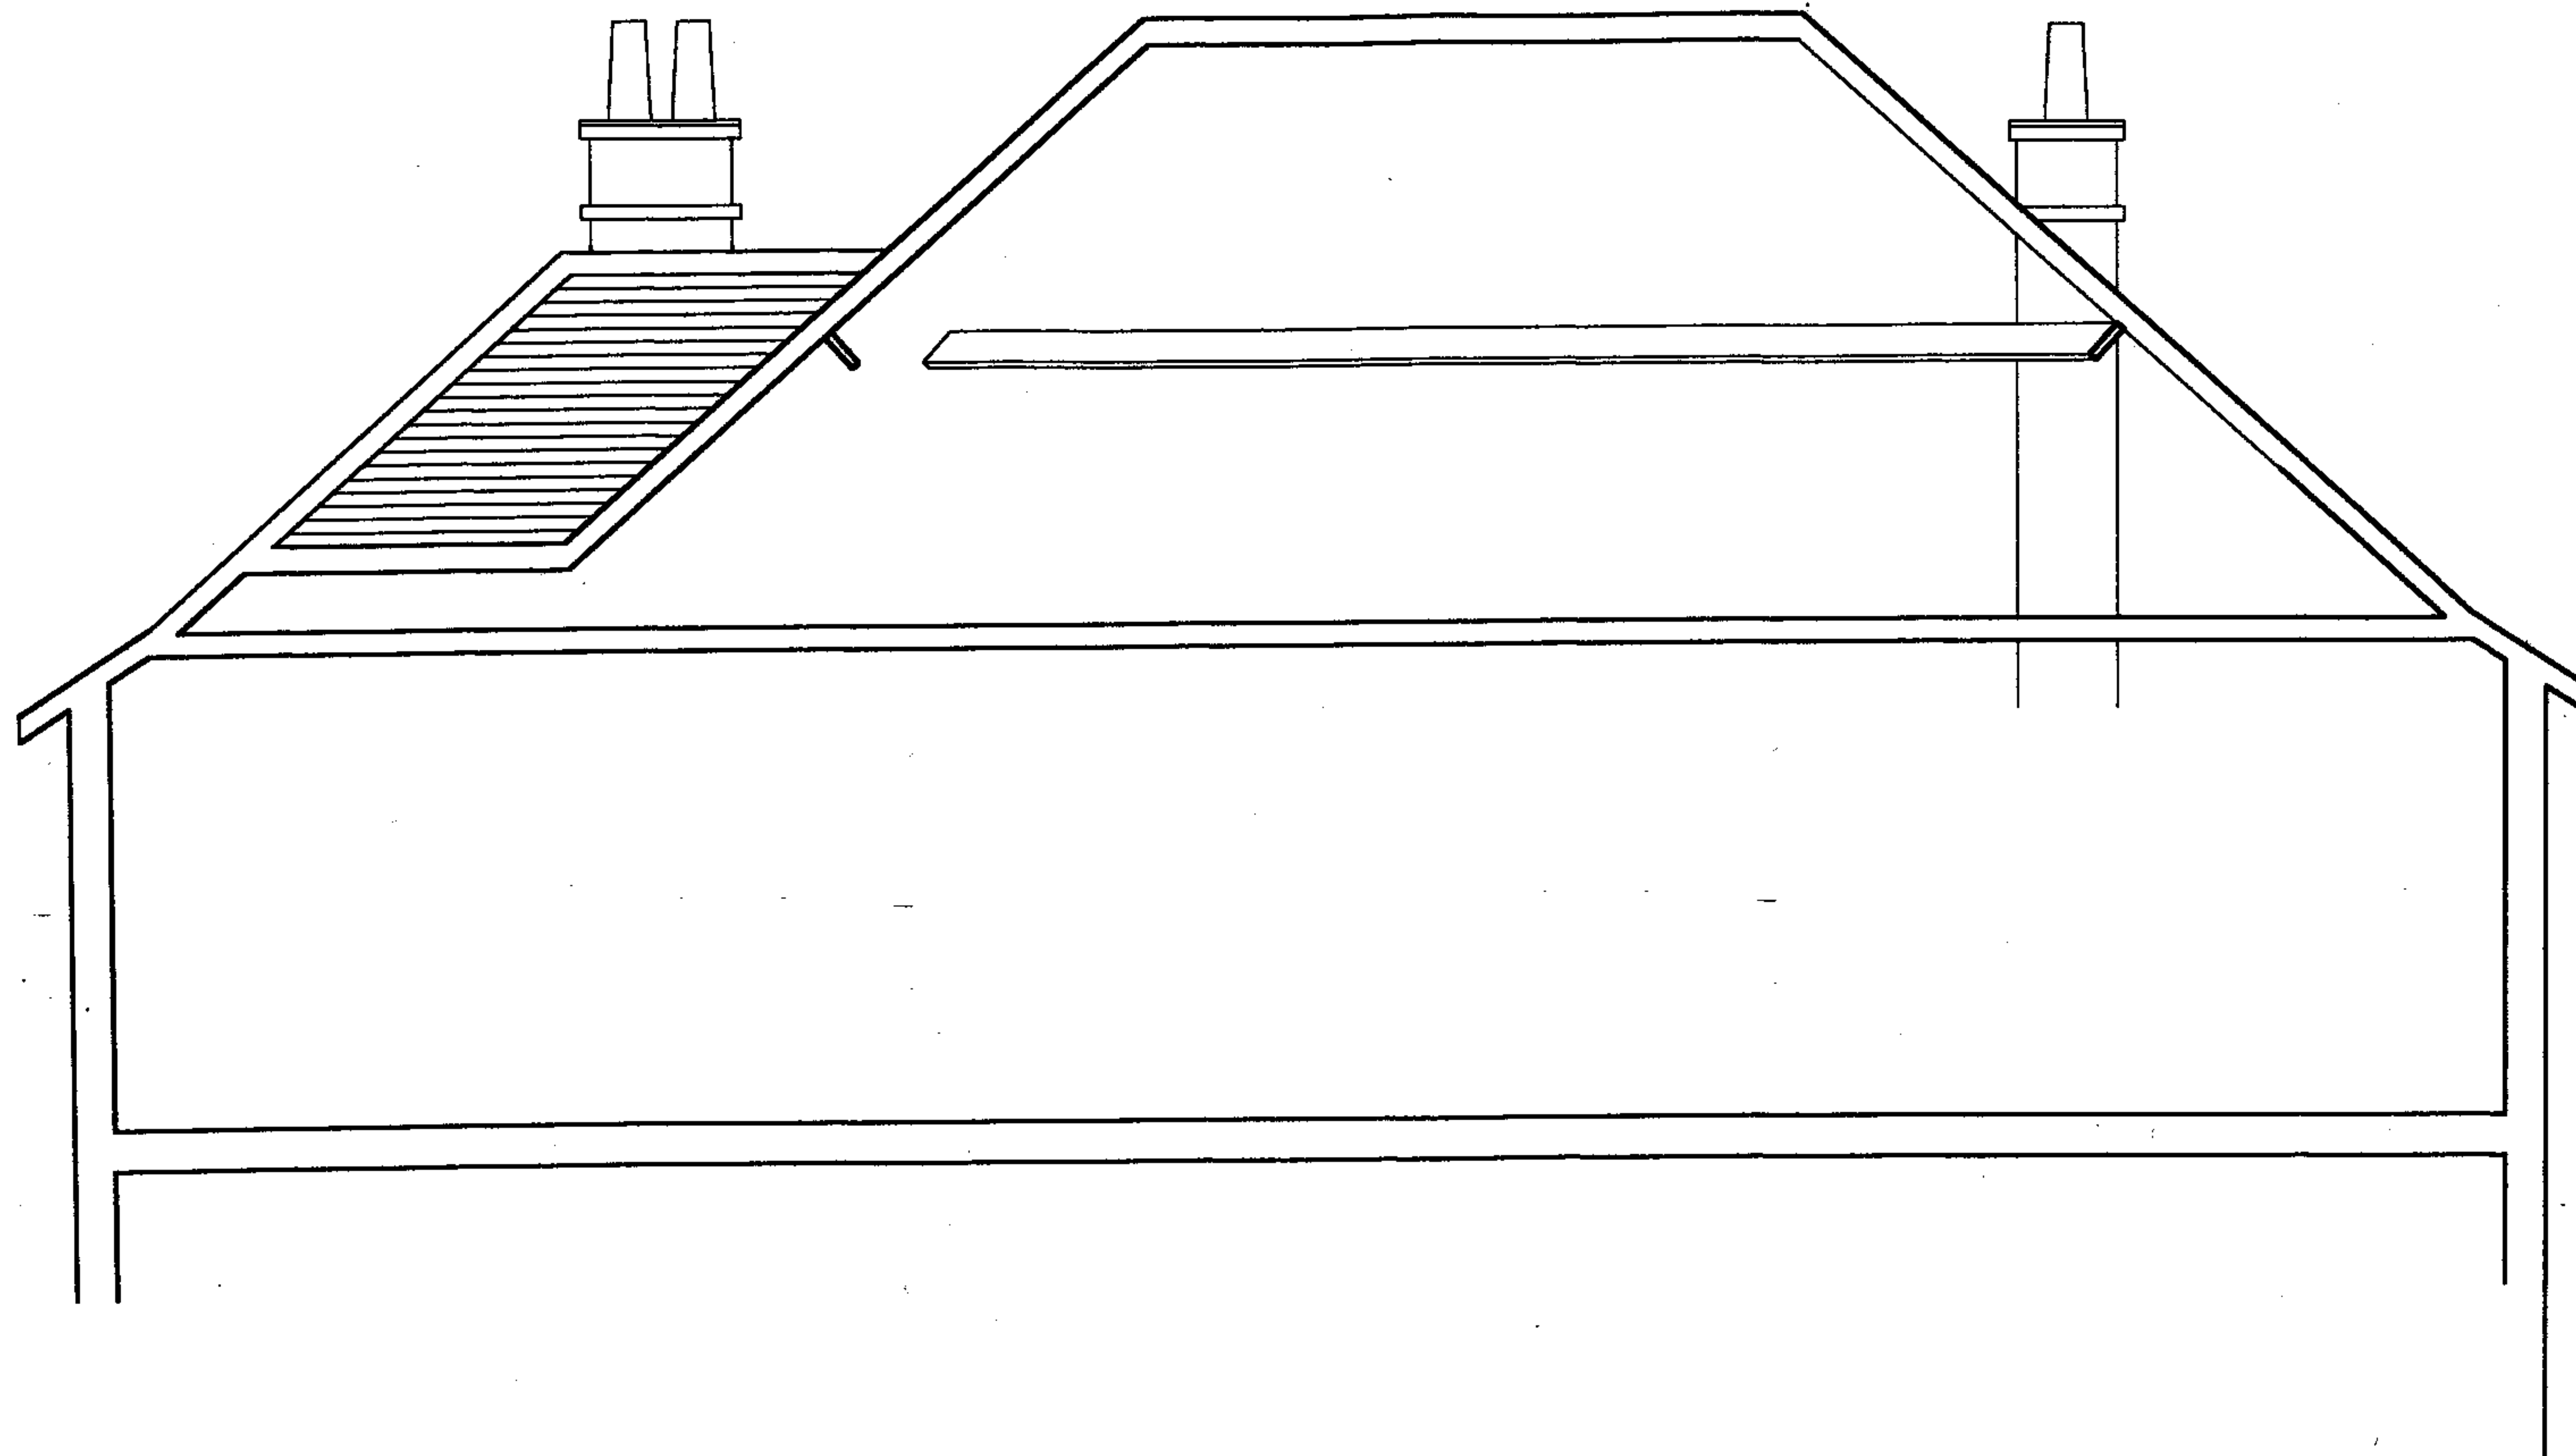

20 DEC 2007

DRWG TITLE: Section BB Existing
JOB NO: 0514
DRWG NO: 21
SCALE: 1:50
DATE: Nov 2007

LOFT CONVERSION AT
96 HIGHGATE WEST HILL, N6 6NR
FOR MR AND MRS NARRAWAY

BETHAM ASSOCIATES ARCHITECTS
105 - 111 EUSTON STREET, LONDON NW1 2EW
TEL/FAX 0207837 0451
Email: betham@hotmail.com



20 DEC 2007

Rev. A 23/ 3/06
Location of windows corrected

DRWG TITLE: North Elevation Existing
JOB NO: 0514
DRWG NO: 22
SCALE: 1:50 (A3)
DATE: Nov 2007

LOFT CONVERSION AT
96 HIGHGATE WEST HILL N6 6NR
FOR MR AND MRS NARRAWAY

BETHAM ASSOCIATES ARCHITECTS
105 - 111 EUSTON STREET, LONDON NW1 2BW
TEL/FAX 0207837 0451
Email: betham@hotmail.com




20 DEC 2007

DRWG TITLE: West Elevation Existing
JOB NO: 0514
DRWG NO: 23
SCALE: 1:50
DATE: Nov 2007

LOFT CONVERSION AT
96 HIGHGATE WEST HILL N6 6NR
FOR MR AND MRS NARAWAY

BETHAM ASSOCIATES ARCHITECTS
105 - 111 EUSTON STREET, LONDON NW1 2EW
TEL/FAX 0207837 0451
Email: betham@hotmail.com

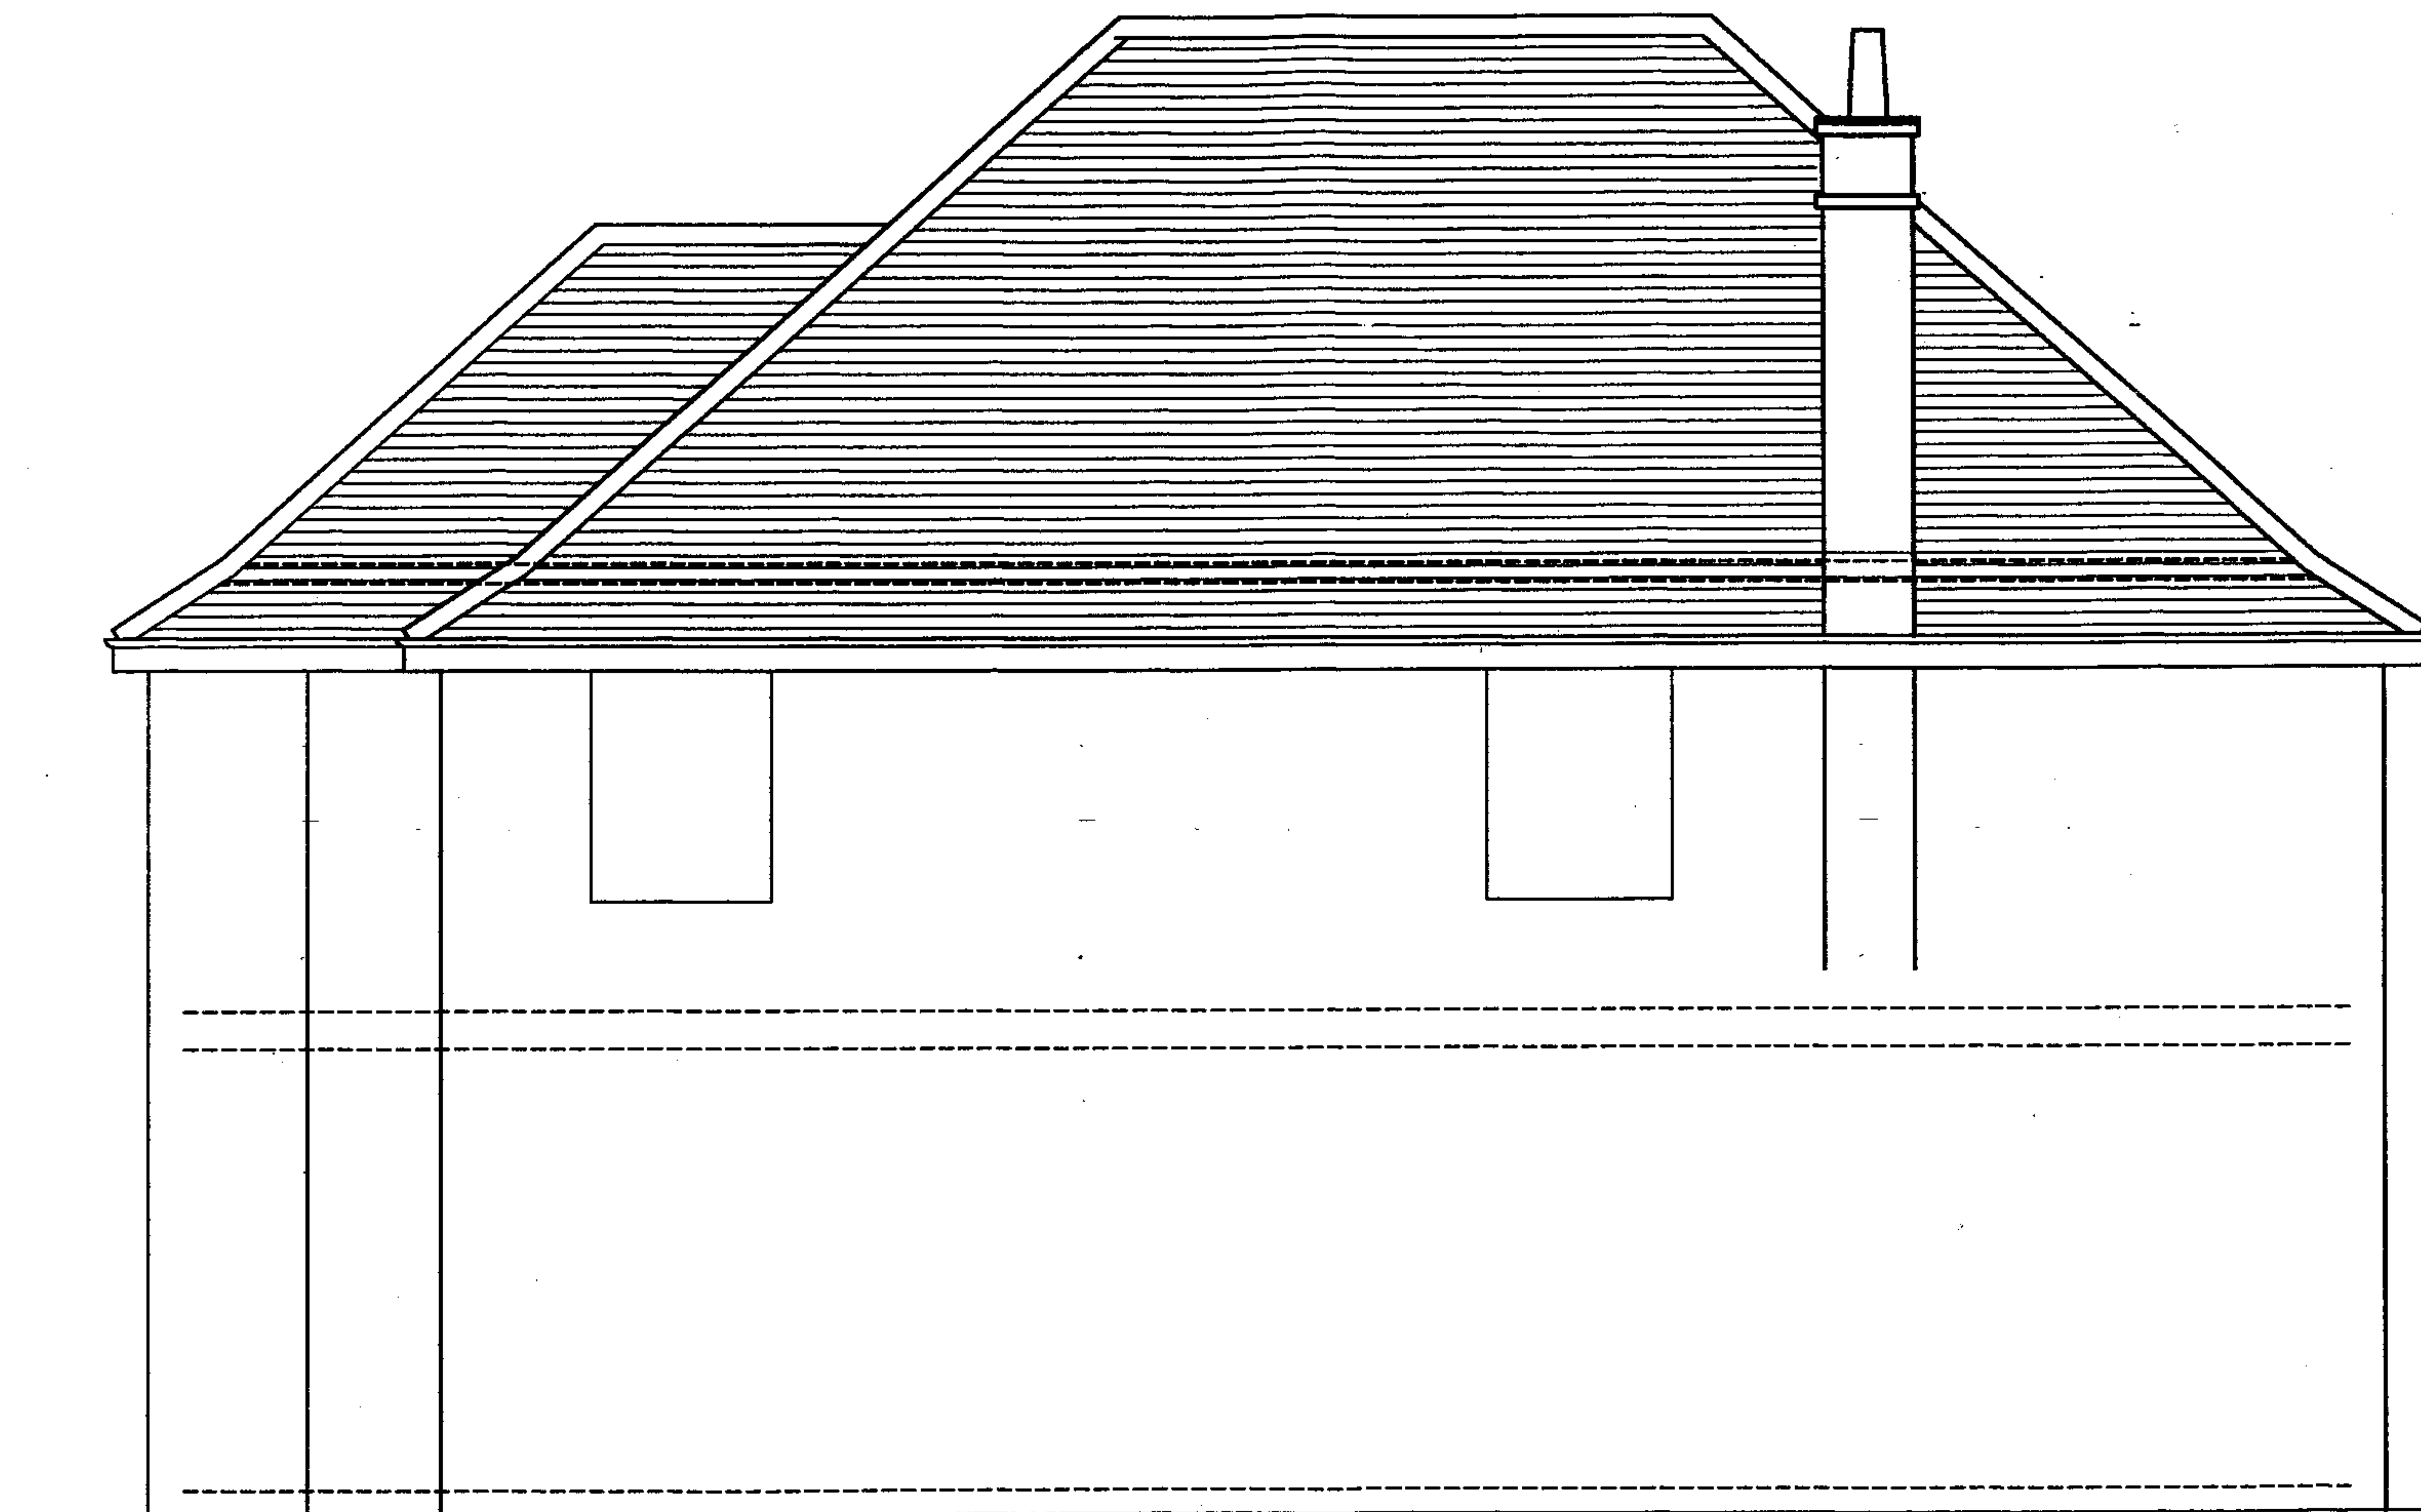


DEC 20 2007

DRWG TITLE: South Elevation
JOB NO: 0514
DRWG NO: 24
SCALE: 1:50
DATE: Nov 2007

LOFT CONVERSION AT
96 HIGHGATE WEST HILL N6 6NR
FOR MR AND MRS NARAWAY

BETHAM ASSOCIATES ARCHITECTS
105 - 111 EUSTON STREET, LONDON NW1 2EW
TEL/FAX 0207837 0451
Email: betham@hotmail.com

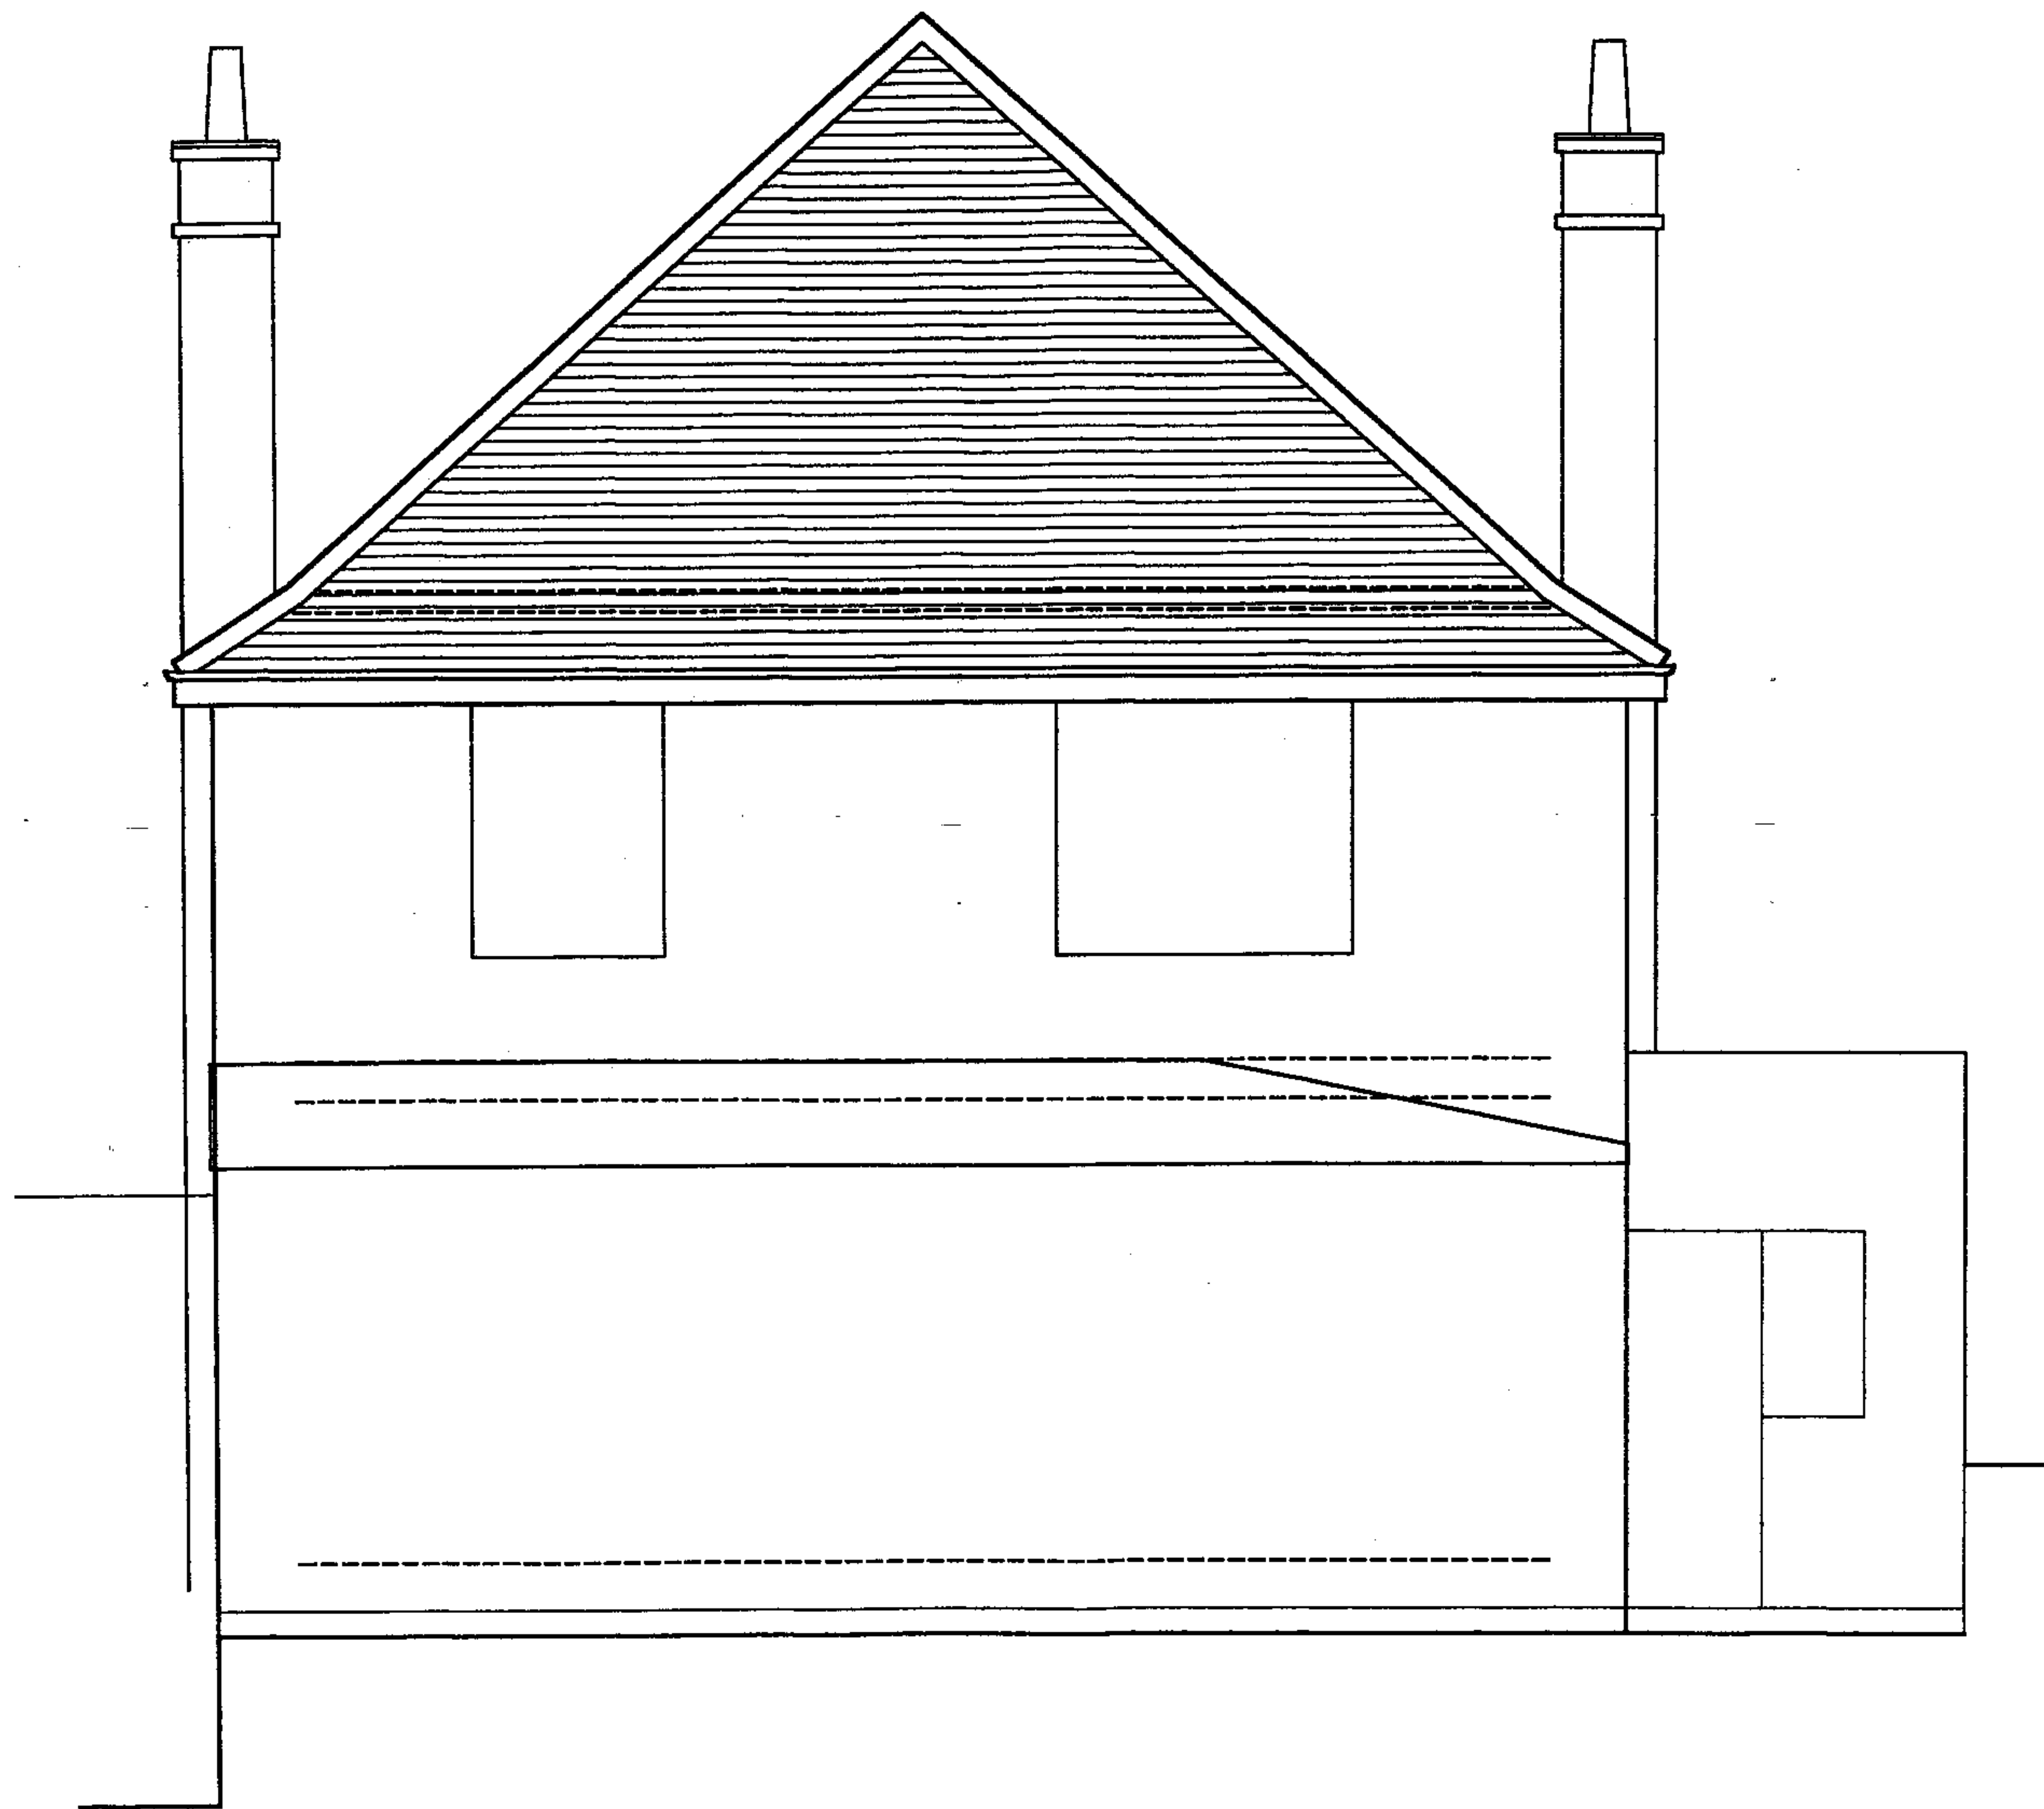


20 DEC 2007

DRWG TITLE: East Elevation Existing
JOB NO: 0514
DRWG NO: 25
SCALE: 1:50 (A3)
DATE: Nov 2007

LOFT CONVERSION AT
96 HIGHGATE WEST HILL N6 6NR
FOR MR AND MRS NARAWAY


BETHAM ASSOCIATES ARCHITECTS
105 - 111 EUSTON STREET, LONDON NW1 2EW
TEL/FAX 0207837 0451
Email: betham@hotmail.com

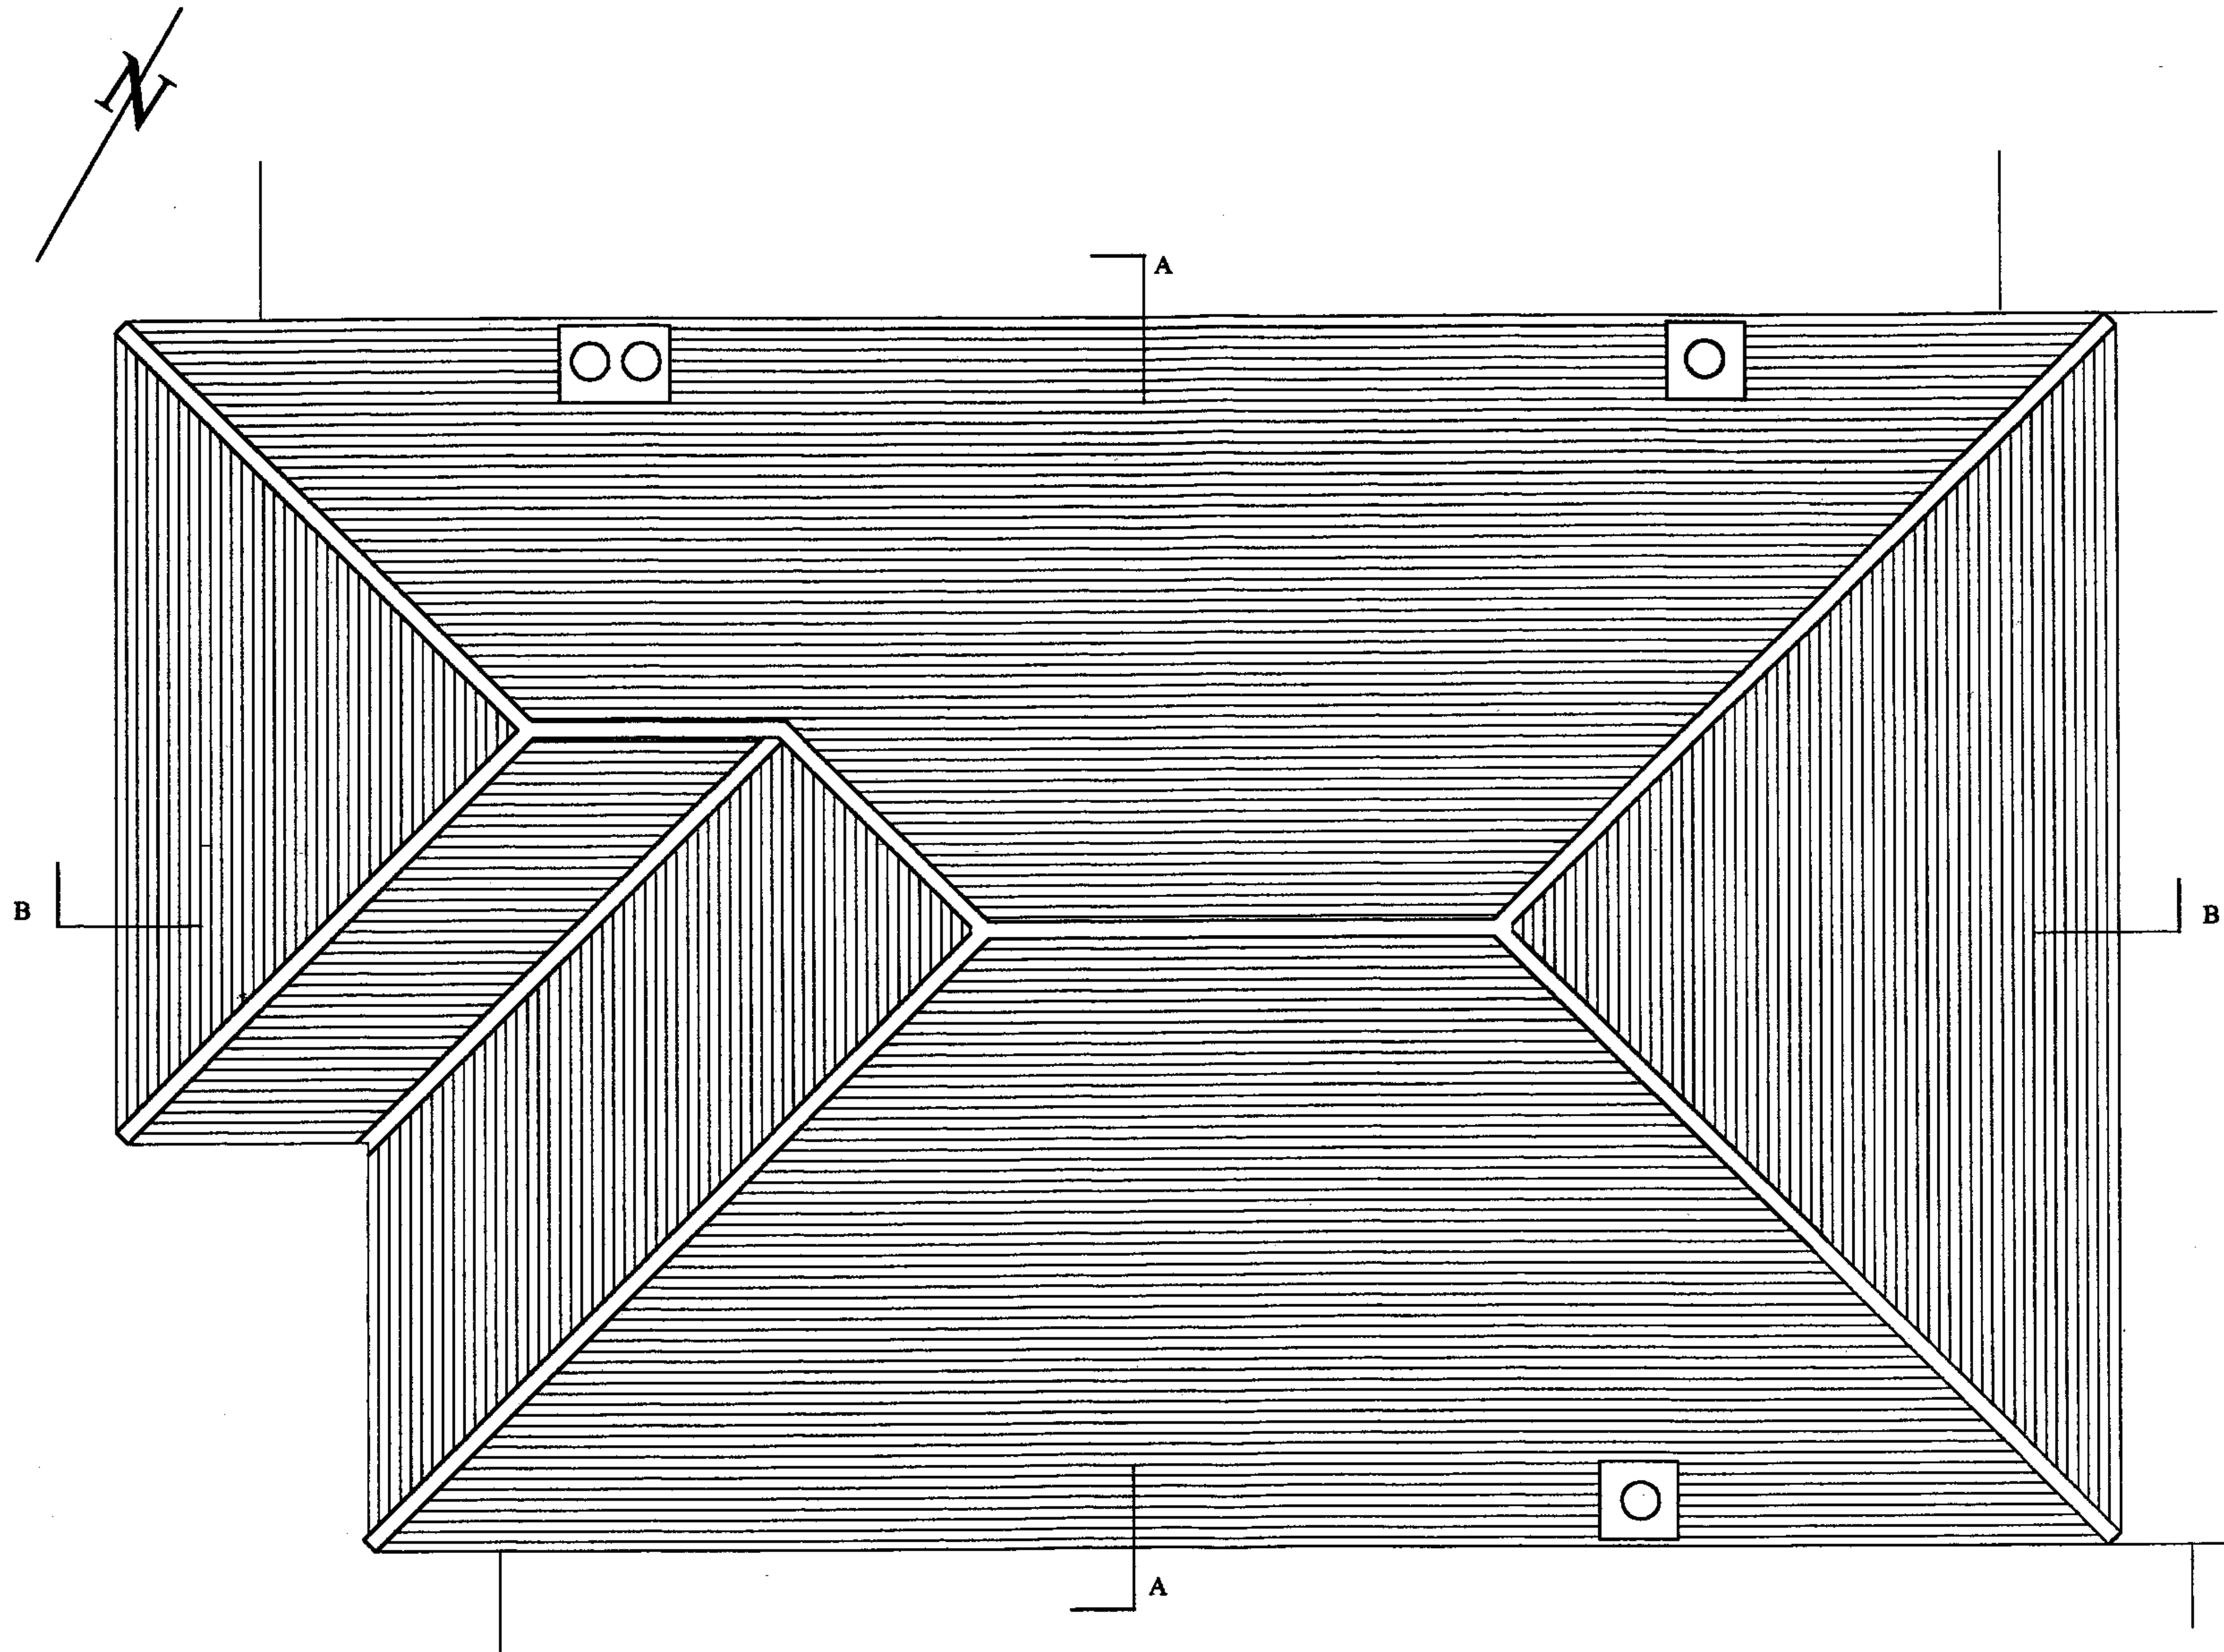

DRWG TITLE: Roof Plan Existing
JOB NO: 0514
DRWG NO: 26
SCALE: 1:50 (A3)
DATE: Nov 2007

LOFT CONVERSION AT
96 HIGHGATE WEST HILL N6 6NR
FOR MR AND MRS NARAWAY


BETHAM ASSOCIATES ARCHITECTS
105 - 111 EUSTON STREET, LONDON NW1 2EW
TEL/FAX 0207837 0451
Email: betham@hotmail.com

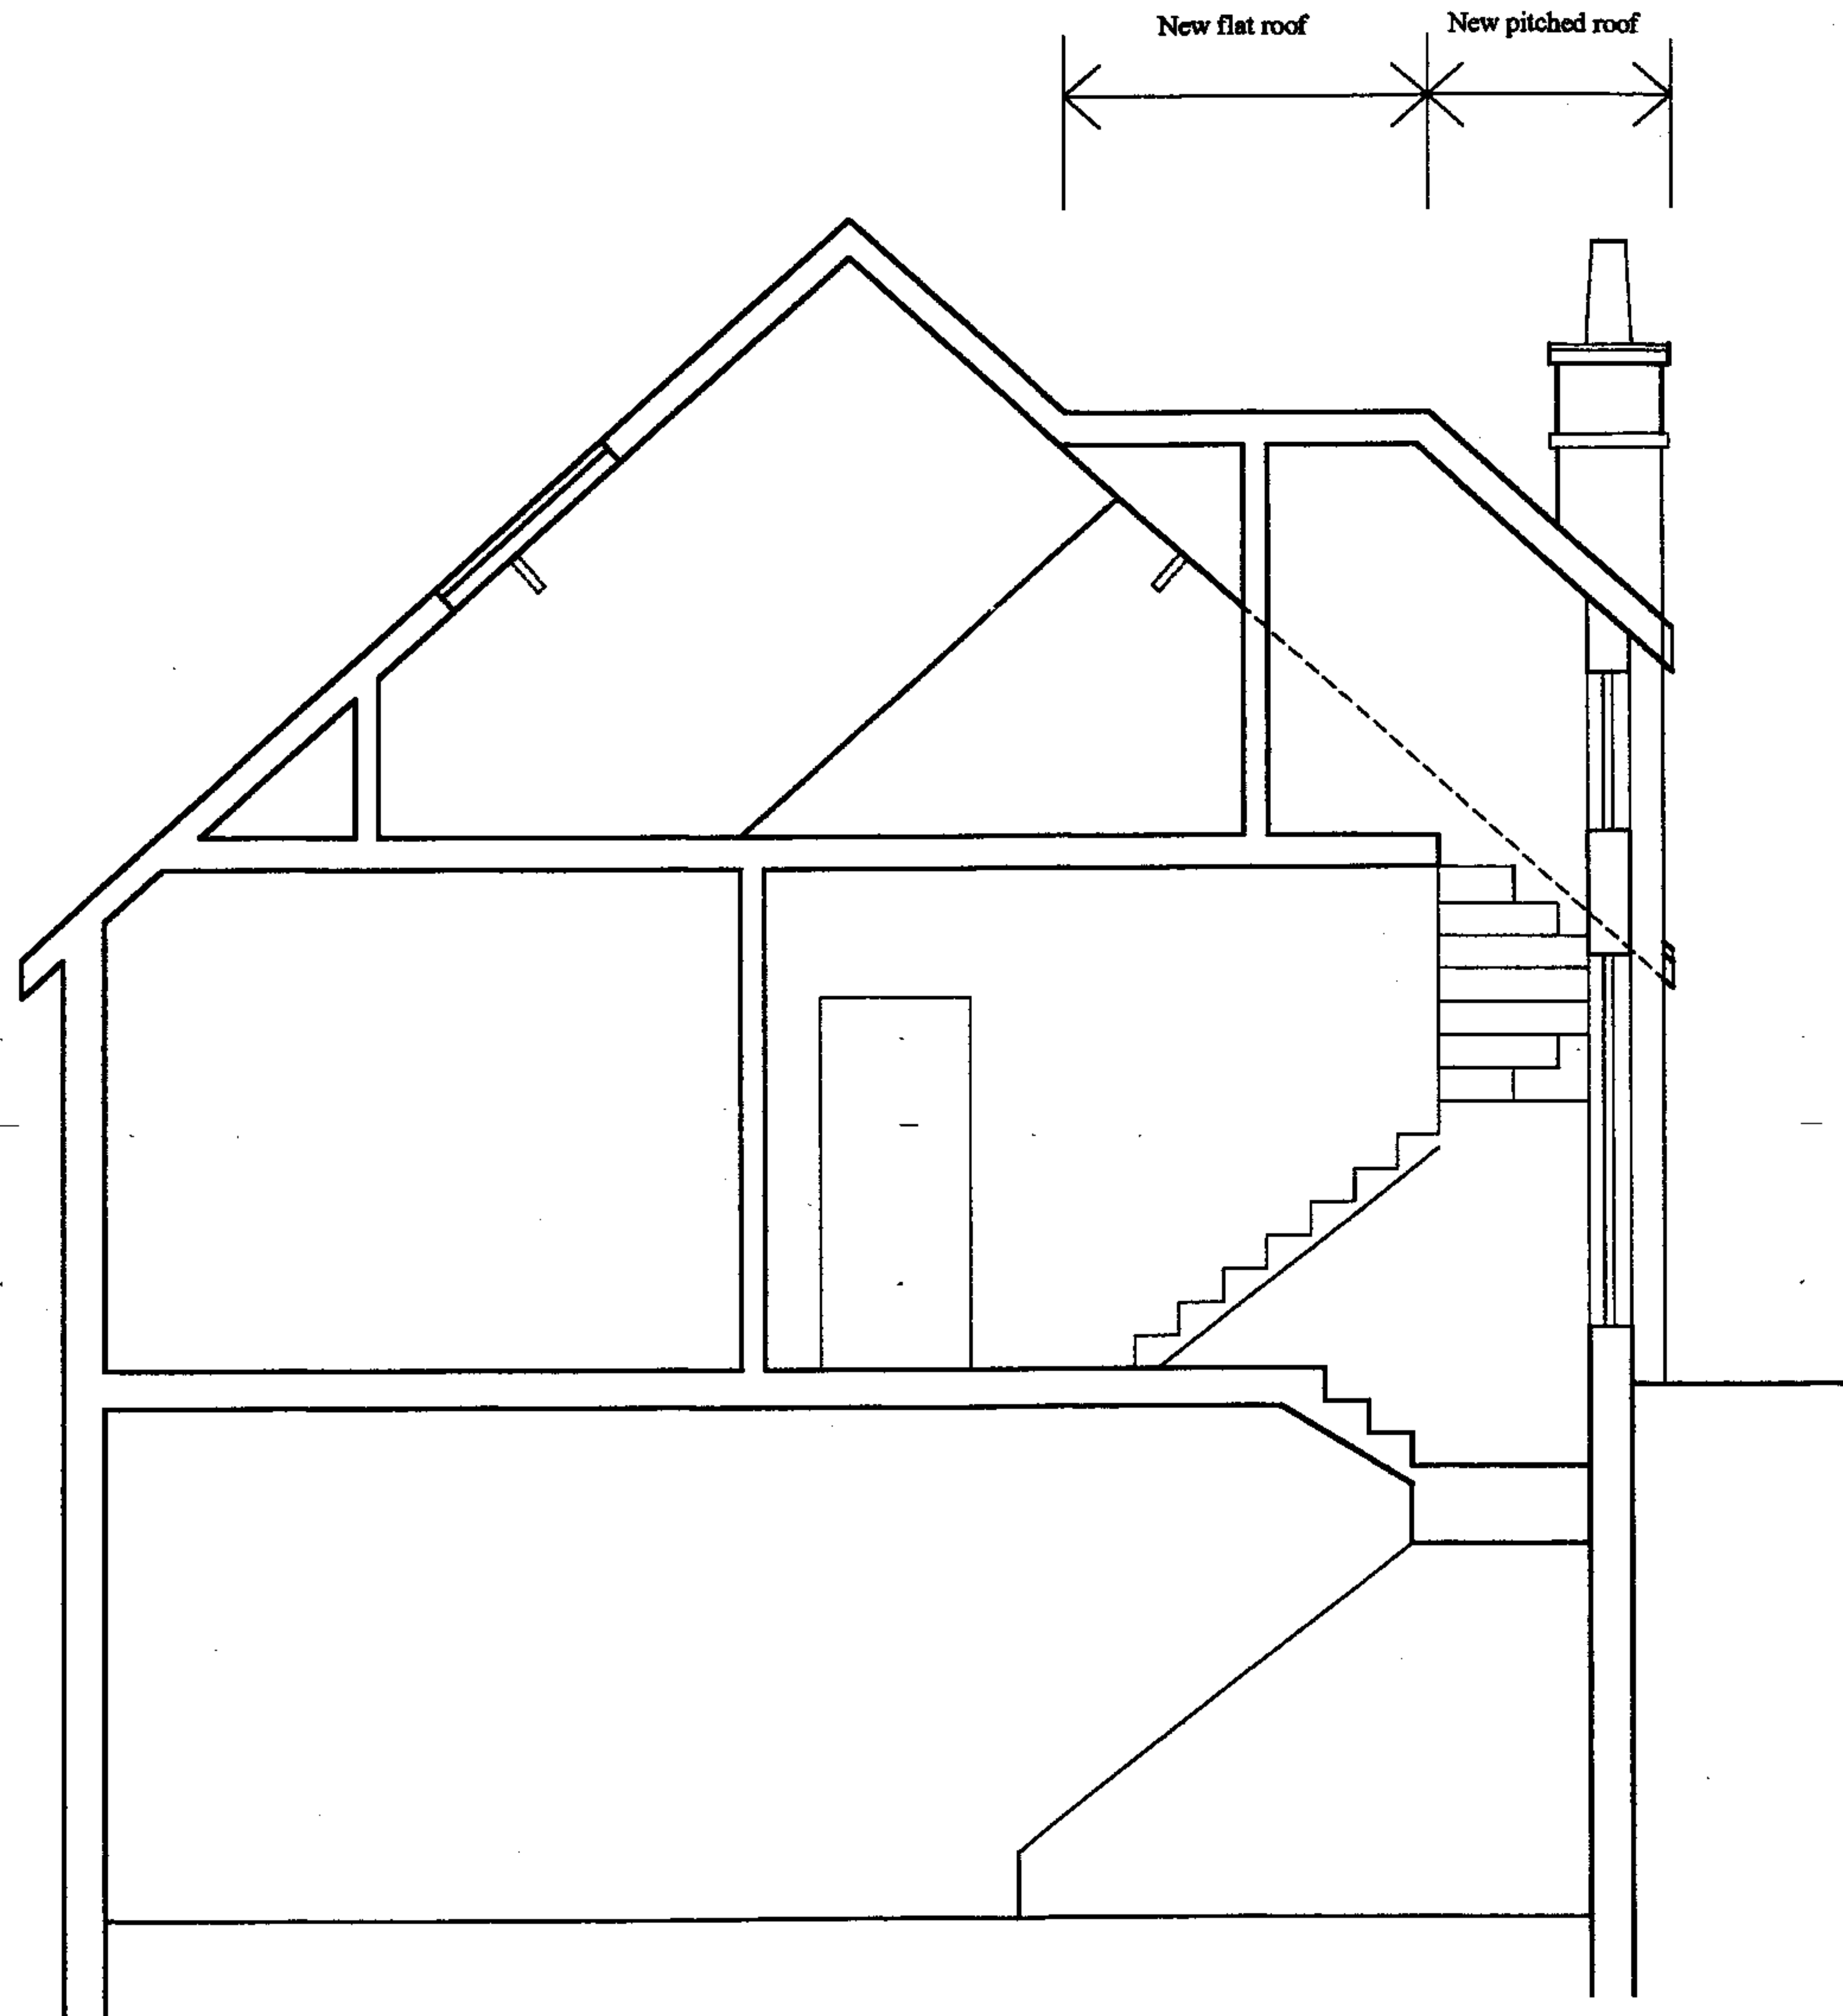

RECEIVED
28 DEC 2007

DRWG TITLE: Section AA Proposed
JOB NO: 0514
DRWG NO: 30
SCALE: 1:50 (A3)
DATE: Nov 2007

BETHAM ASSOCIATES ARCHITECTS
105 - 111 EUSTON STREET, LONDON NW1 2EW
TEL/FAX 0207837 0451
Email: betham@hotmail.com

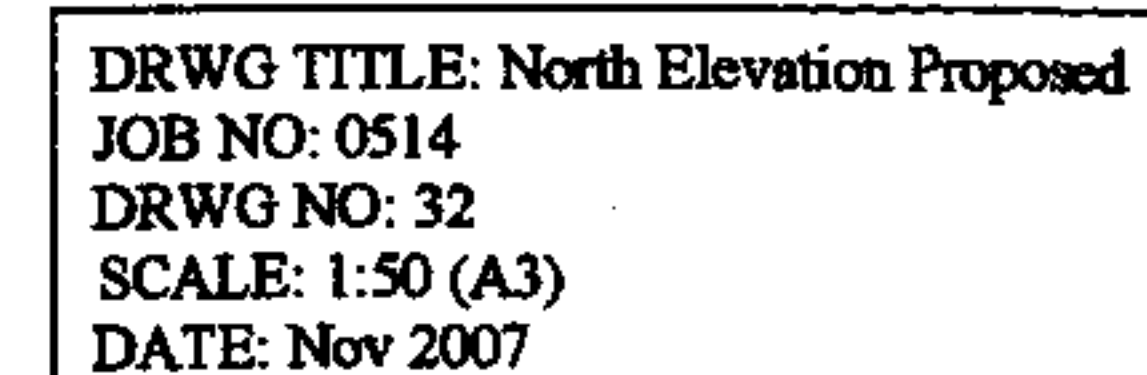

LOFT CONVERSION AT
96 HIGHGATE WEST HILL N6 6NR
FOR MR AND MRS NARAWAY

BETHAM ASSOCIATES ARCHITECTS
105 - 111 EUSTON STREET, LONDON NW1 2EW
TEL/FAX 0207837 0451
Email: betham@hotmail.com

Dormer Slope Returned above
vertical side to staircase



Exg elevation retained


0 1 2 3
SCALE

20 DEC 2007

DRWG TITLE: West Elevation Proposed
JOB NO: 0514
DRWG NO: 33
SCALE: 1:50 (A3)
DATE: Nov 2007

LOFT CONVERSION AT
96 HIGHGATE WEST HILL N6 6NR
FOR MR AND MRS NARRAWAY

BETHAM ASSOCIATES ARCHITECTS
105 - 111 EUSTON STREET, LONDON NW1 2EW
TEL/FAX 0207837 0451
Email: betham@hotmail.com

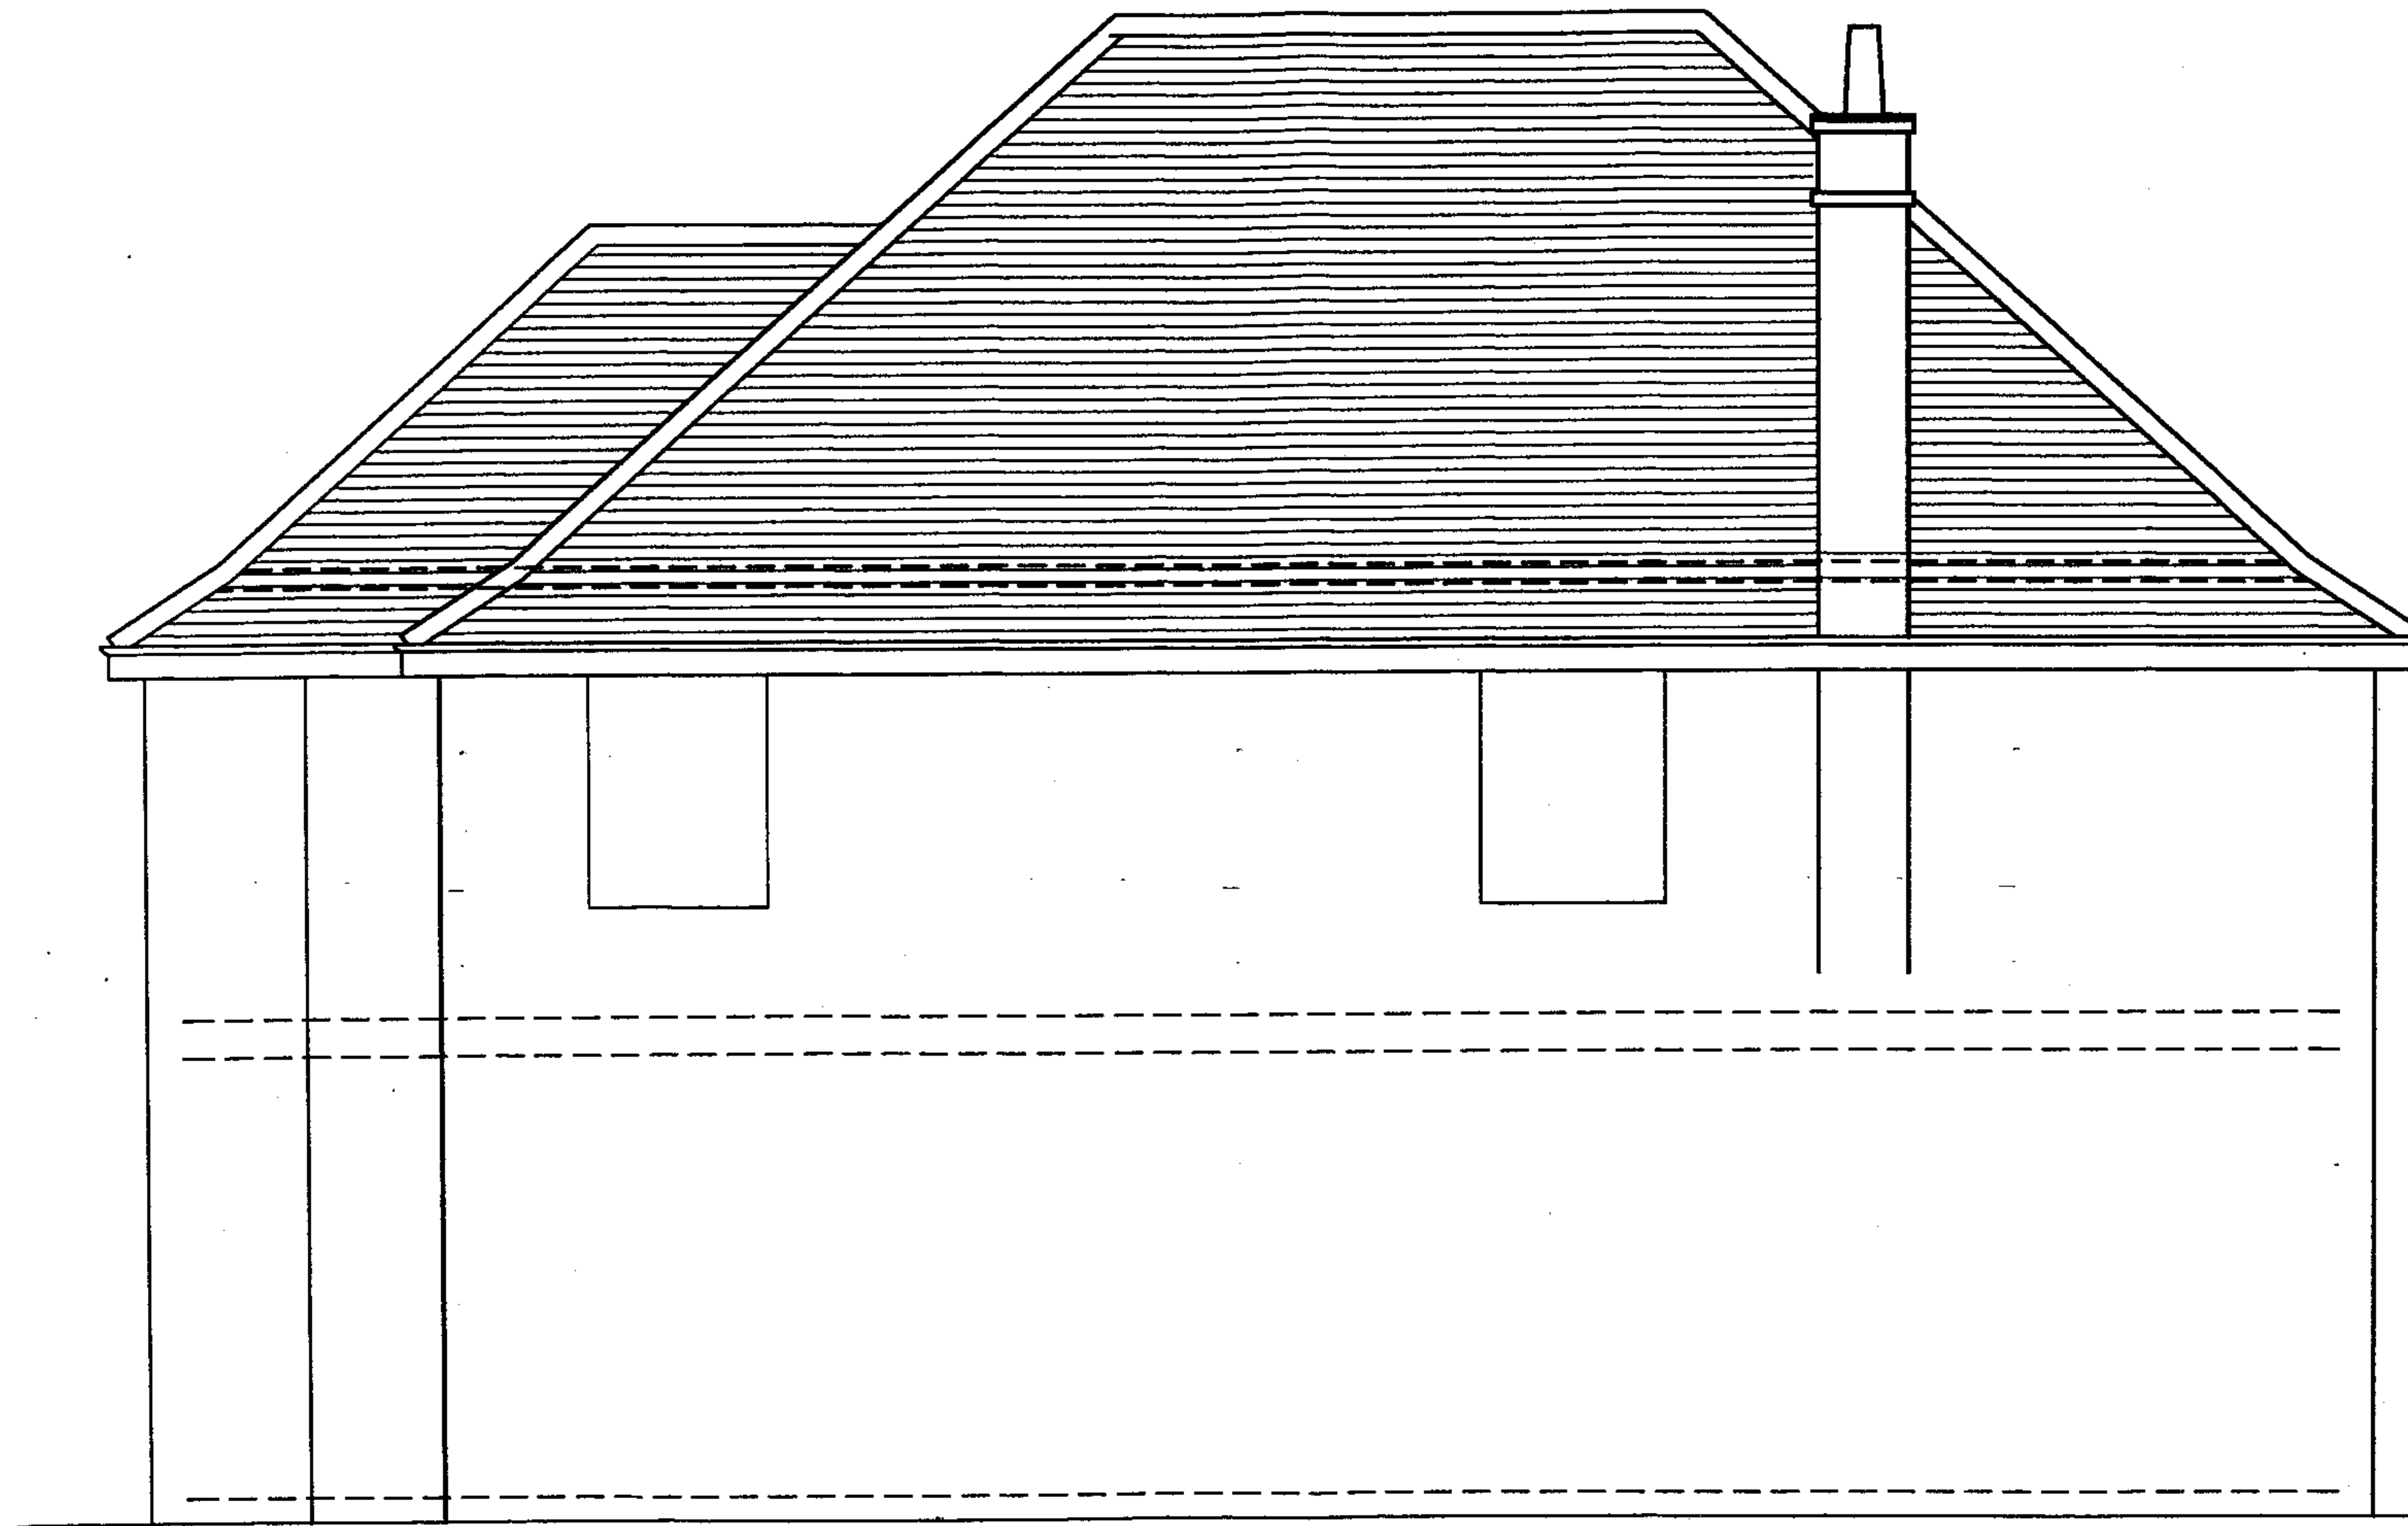


20 DEC 2007

DRWG TITLE: South Elevation
JOB NO: 0514
DRWG NO: 34
SCALE: 1:50
DATE: Nov 2007

LOFT CONVERSION AT
96 HIGHGATE WEST HILL N6 6NR
FOR MR AND MRS NARAWAY

BETHAM ASSOCIATES ARCHITECTS
105 - 111 EUSTON STREET, LONDON NW1 2EW
TEL/FAX 0207837 0451
Email: betham@hotmail.com

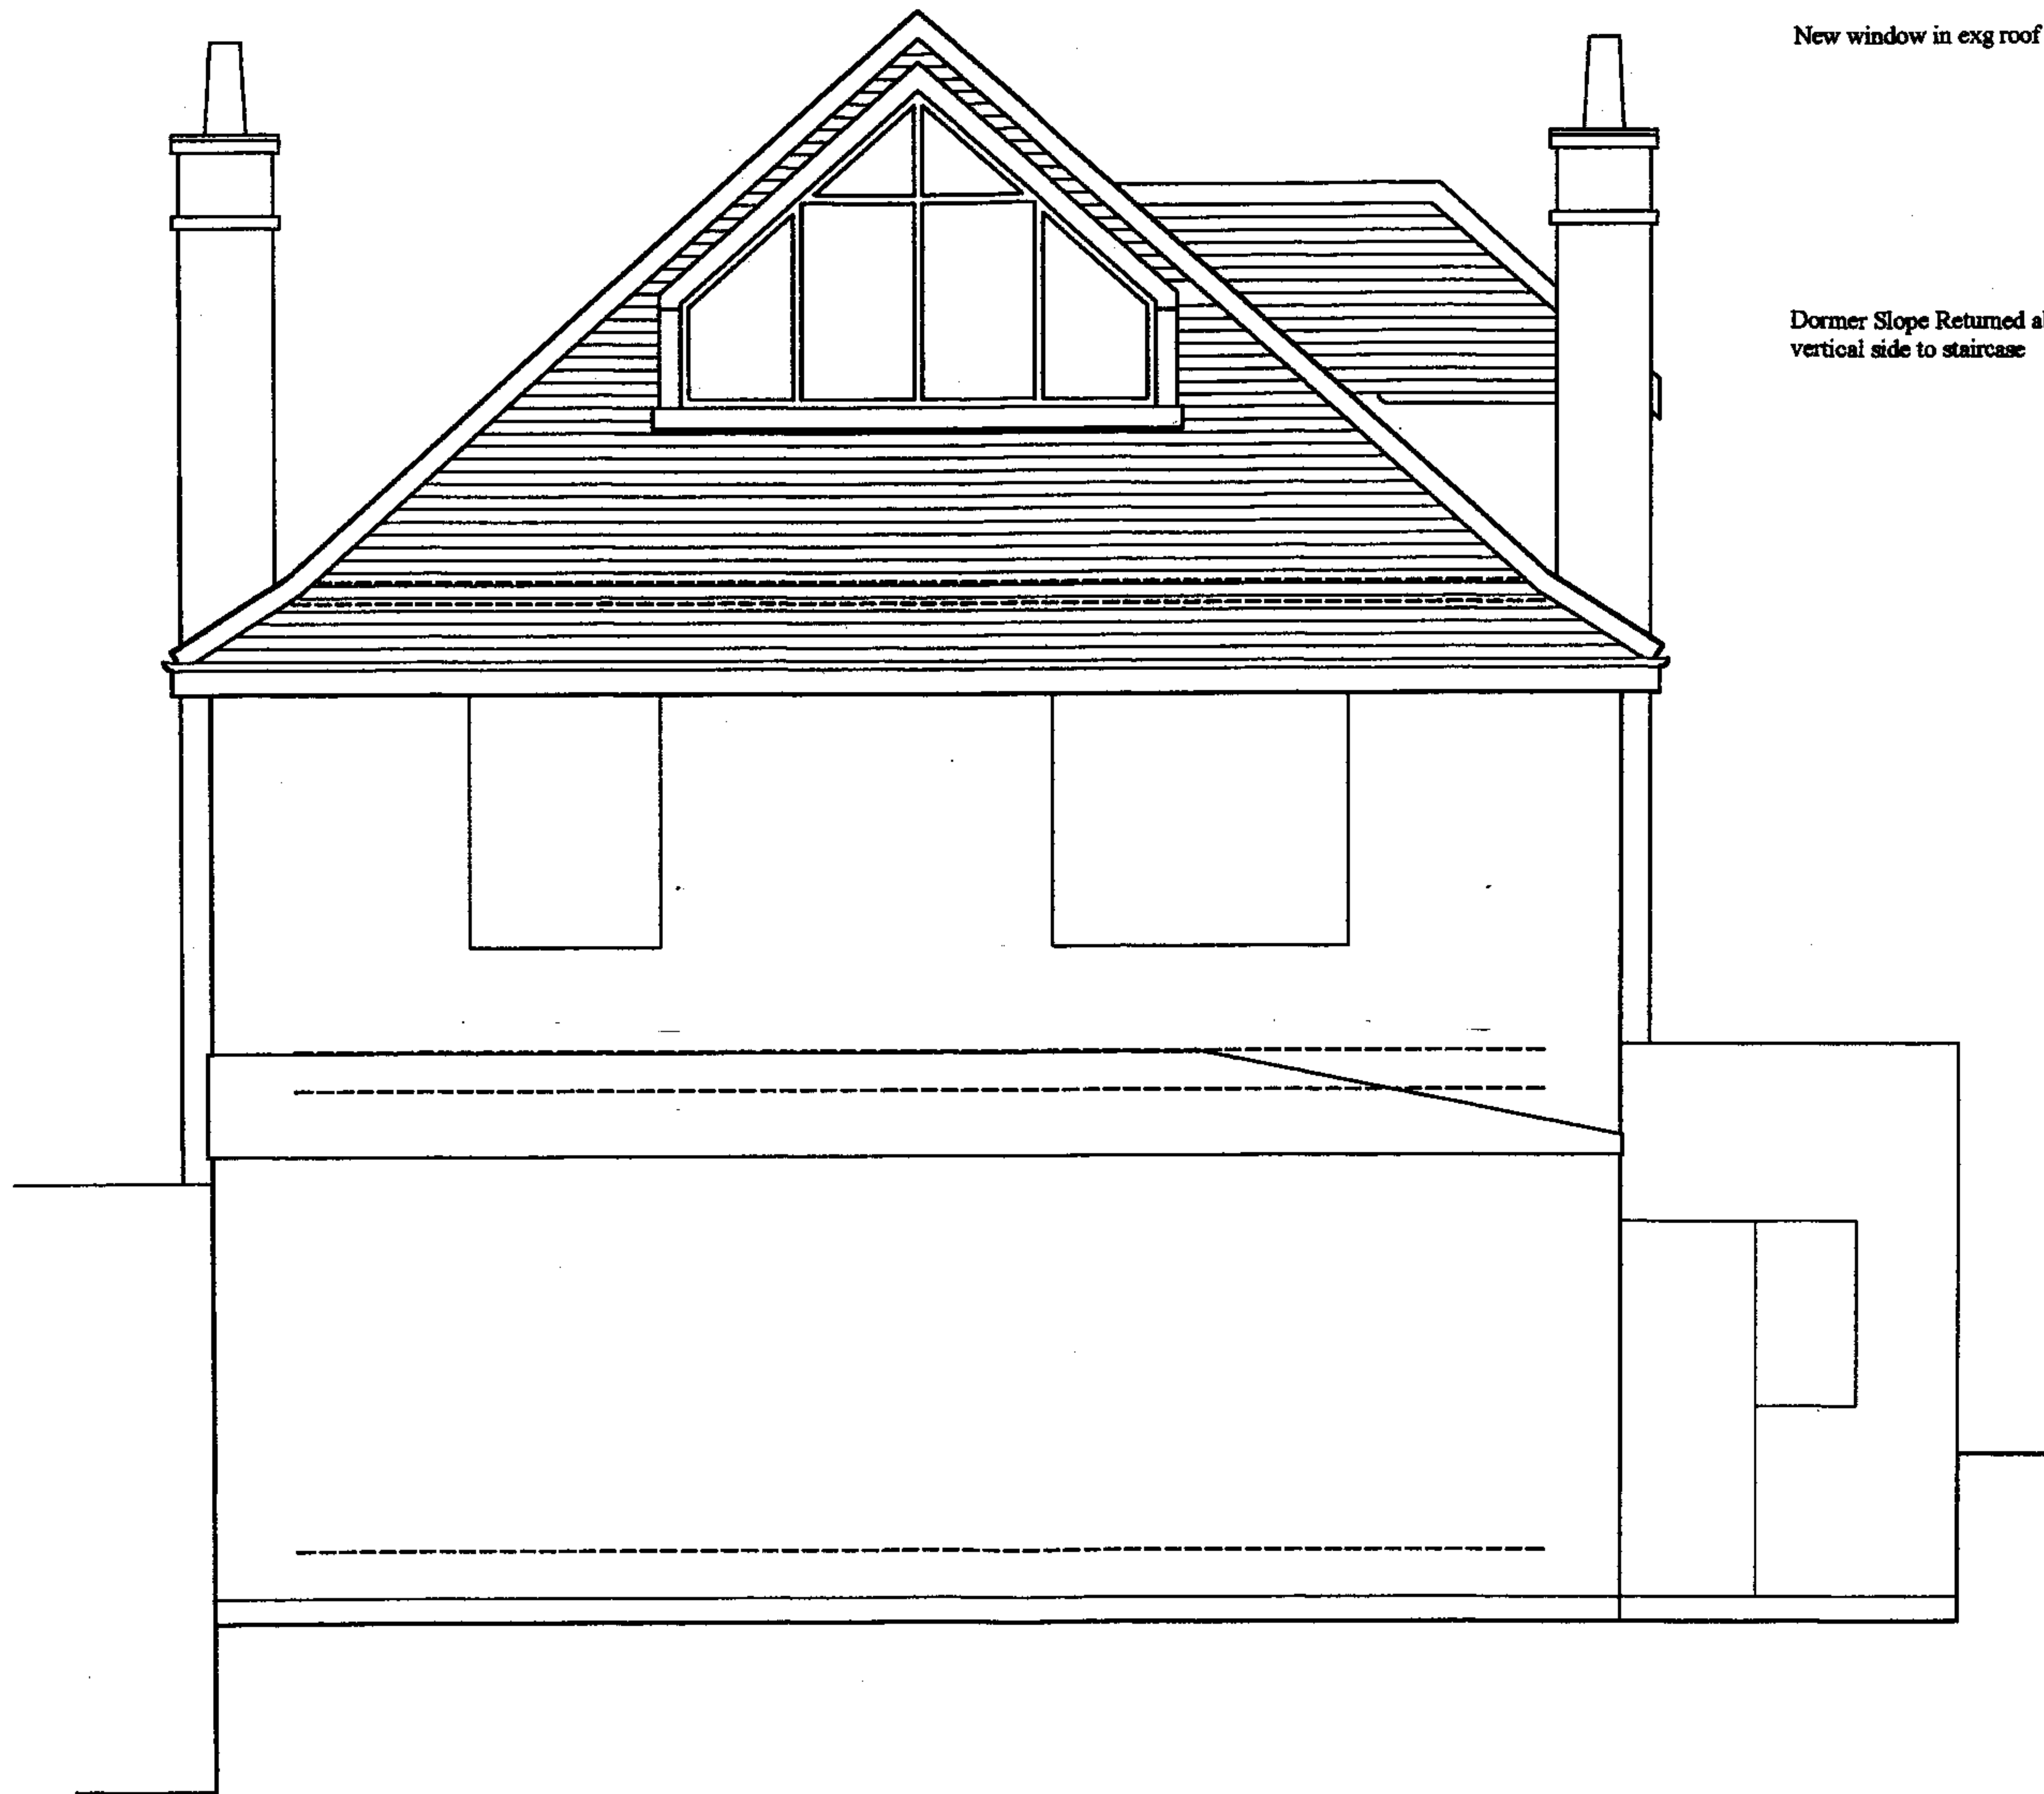

New window in exg roof extended as gambrel

Dormer Slope Returned above
vertical side to staircase

Exg elevation retained

0 1 2 3
SCALE

20 DEC 2007

DRWG TITLE: East Elevation Proposed
JOB NO: 0514
DRWG NO: 35
SCALE: 1:50 (A3)
DATE: Nov 2007

LOFT CONVERSION AT
96 HIGHGATE WEST HILL N6 6NR
FOR MR AND MRS NARAWAY


BETHAM ASSOCIATES ARCHITECTS
105 - 111 EUSTON STREET, LONDON NW1 2EW
TEL/FAX 0207837 0451
Email: betham@hotmail.com

KEY:

----- REMOVE

RW

NEW CONSERVATION
ROOF WINDOW

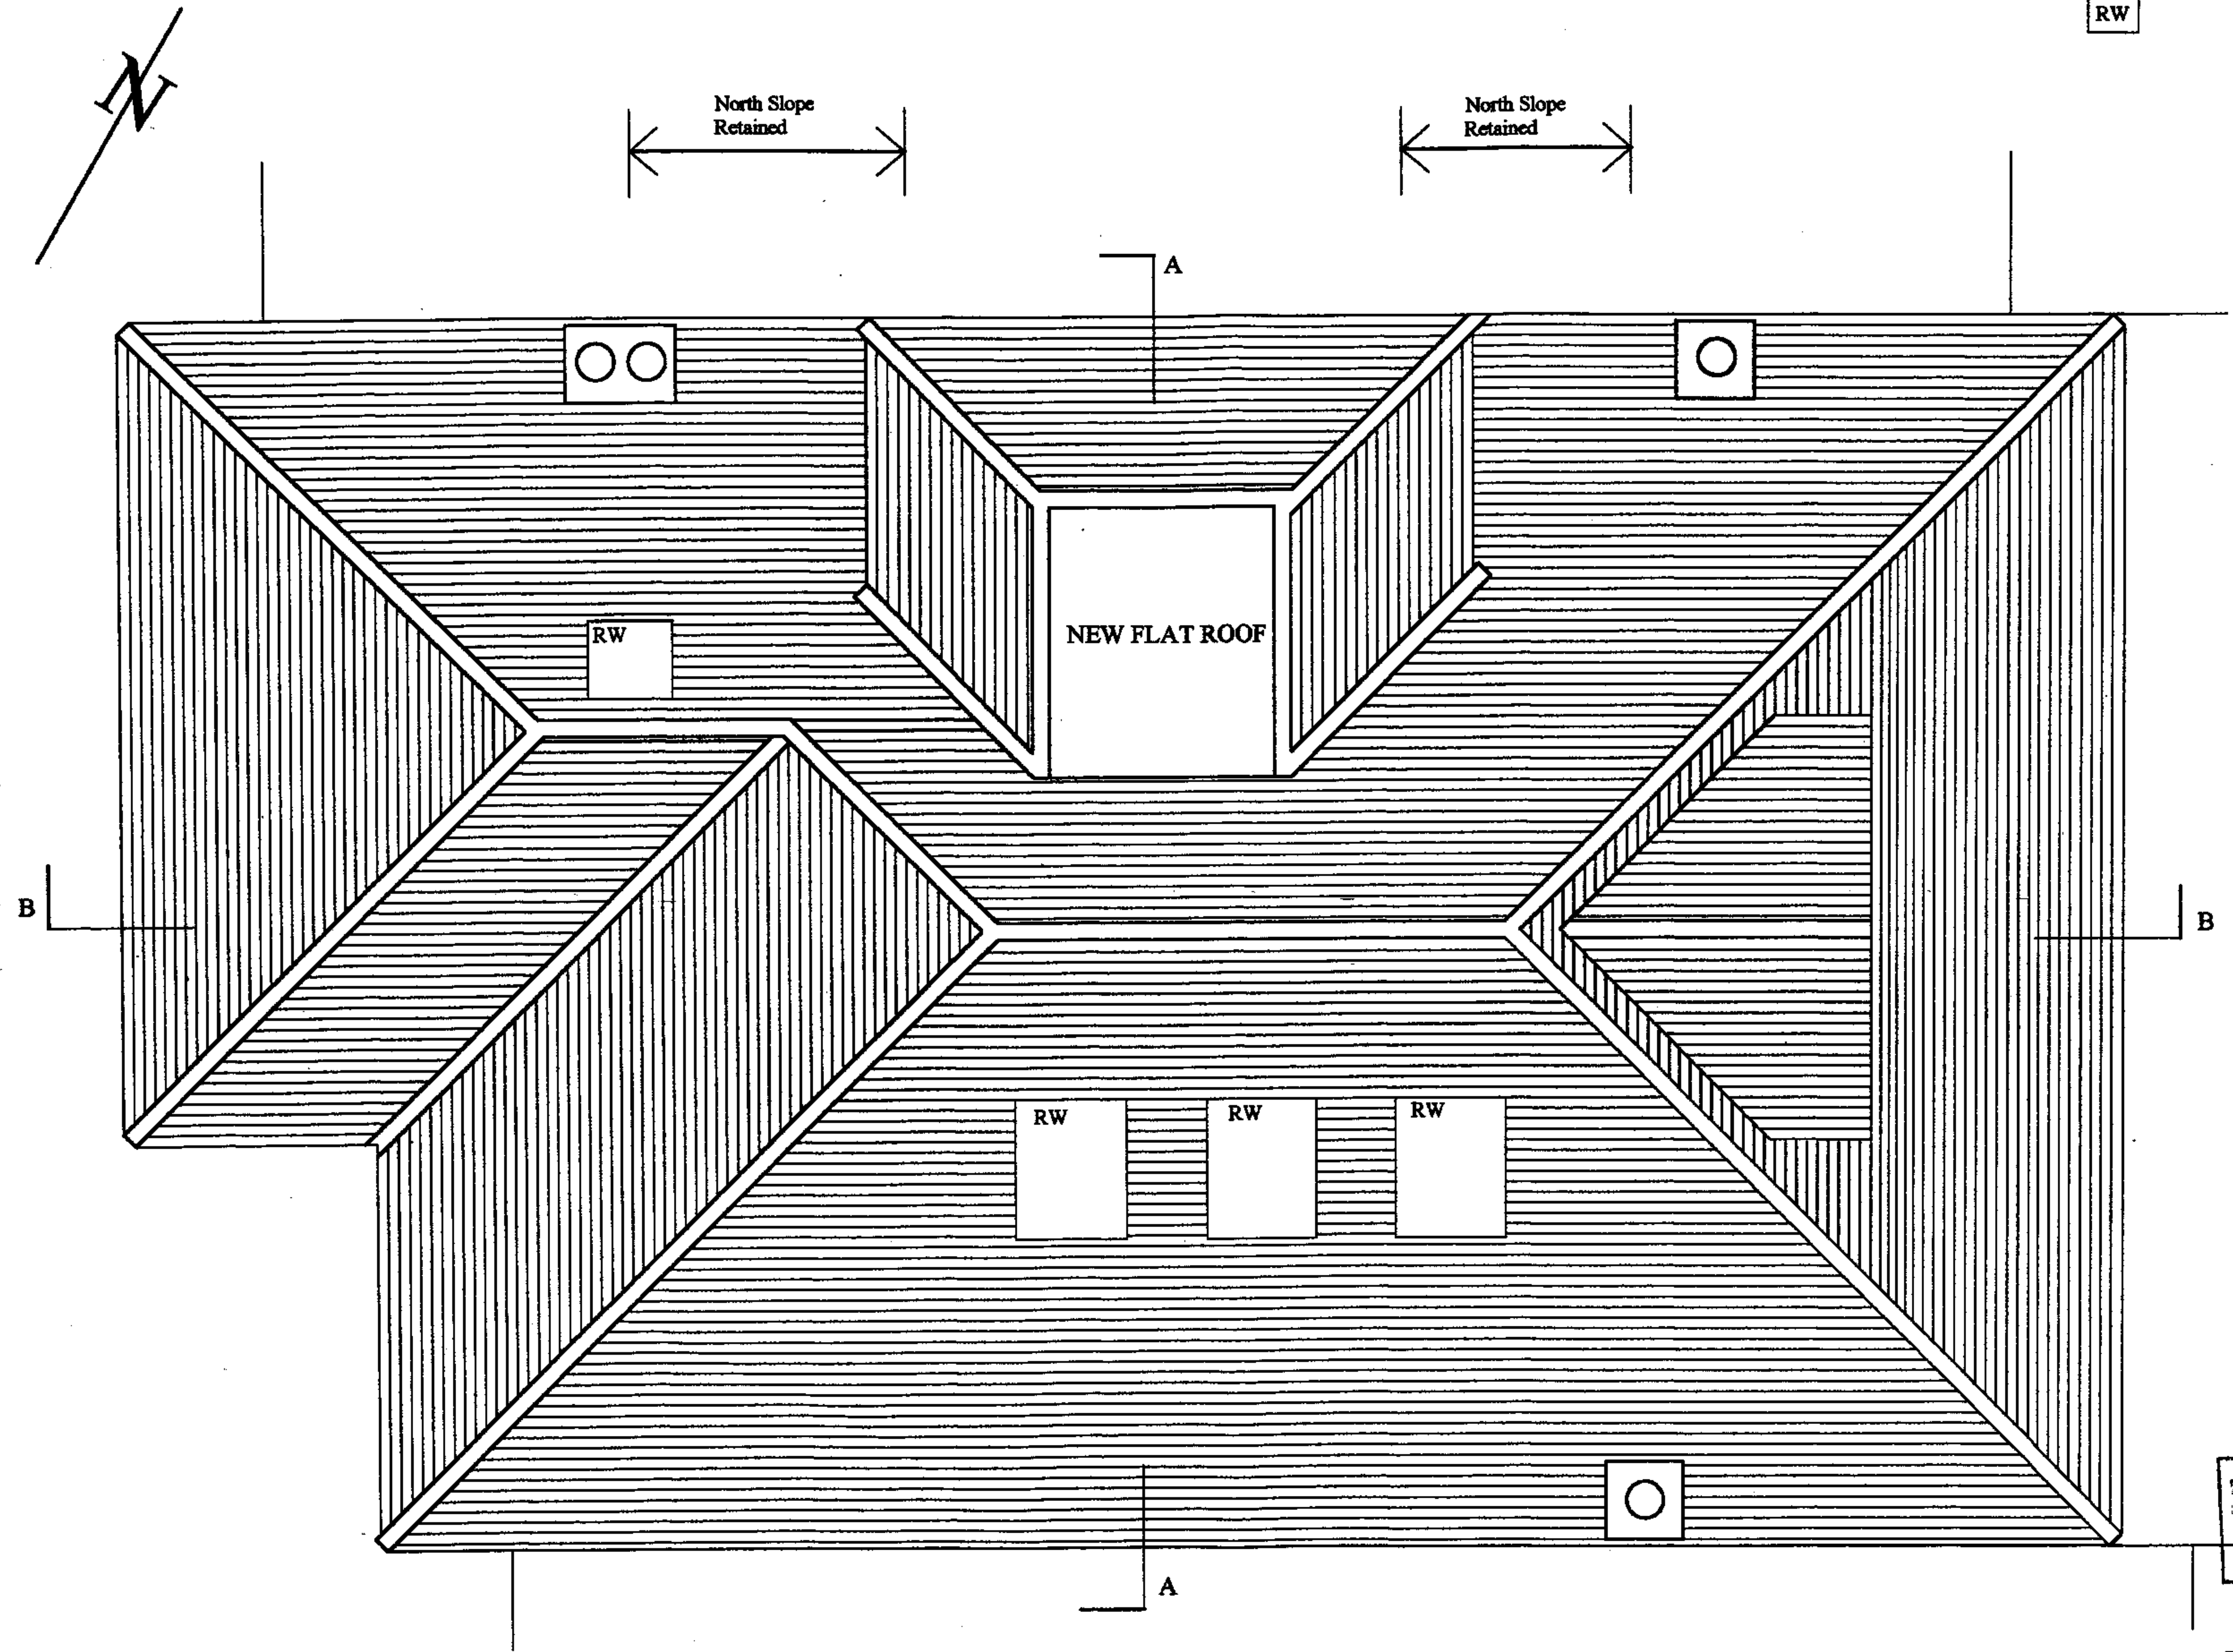

0 1 2 3
SCALE

20 DEC 2007

DRWG TITLE: Roof Plan Proposed
JOB NO: 0514
DRWG NO: 36
SCALE: 1:50 (A3)
DATE: Nov 2007

LOFT CONVERSION AT
96 HIGHGATE WEST HILL N6 6NR
FOR MR AND MRS NARAWAY

BETHAM ASSOCIATES ARCHITECTS
105 - 111 EUSTON STREET, LONDON NW1 2EW
TEL/FAX 0207837 0451
Email: betham@hotmail.com


KEY:

----- REMOVE

RW

NEW CONSERVATION
ROOF WINDOW

Velux conservation roof window behind chimney
type CO4 O/A frame dimensions 550 x 975

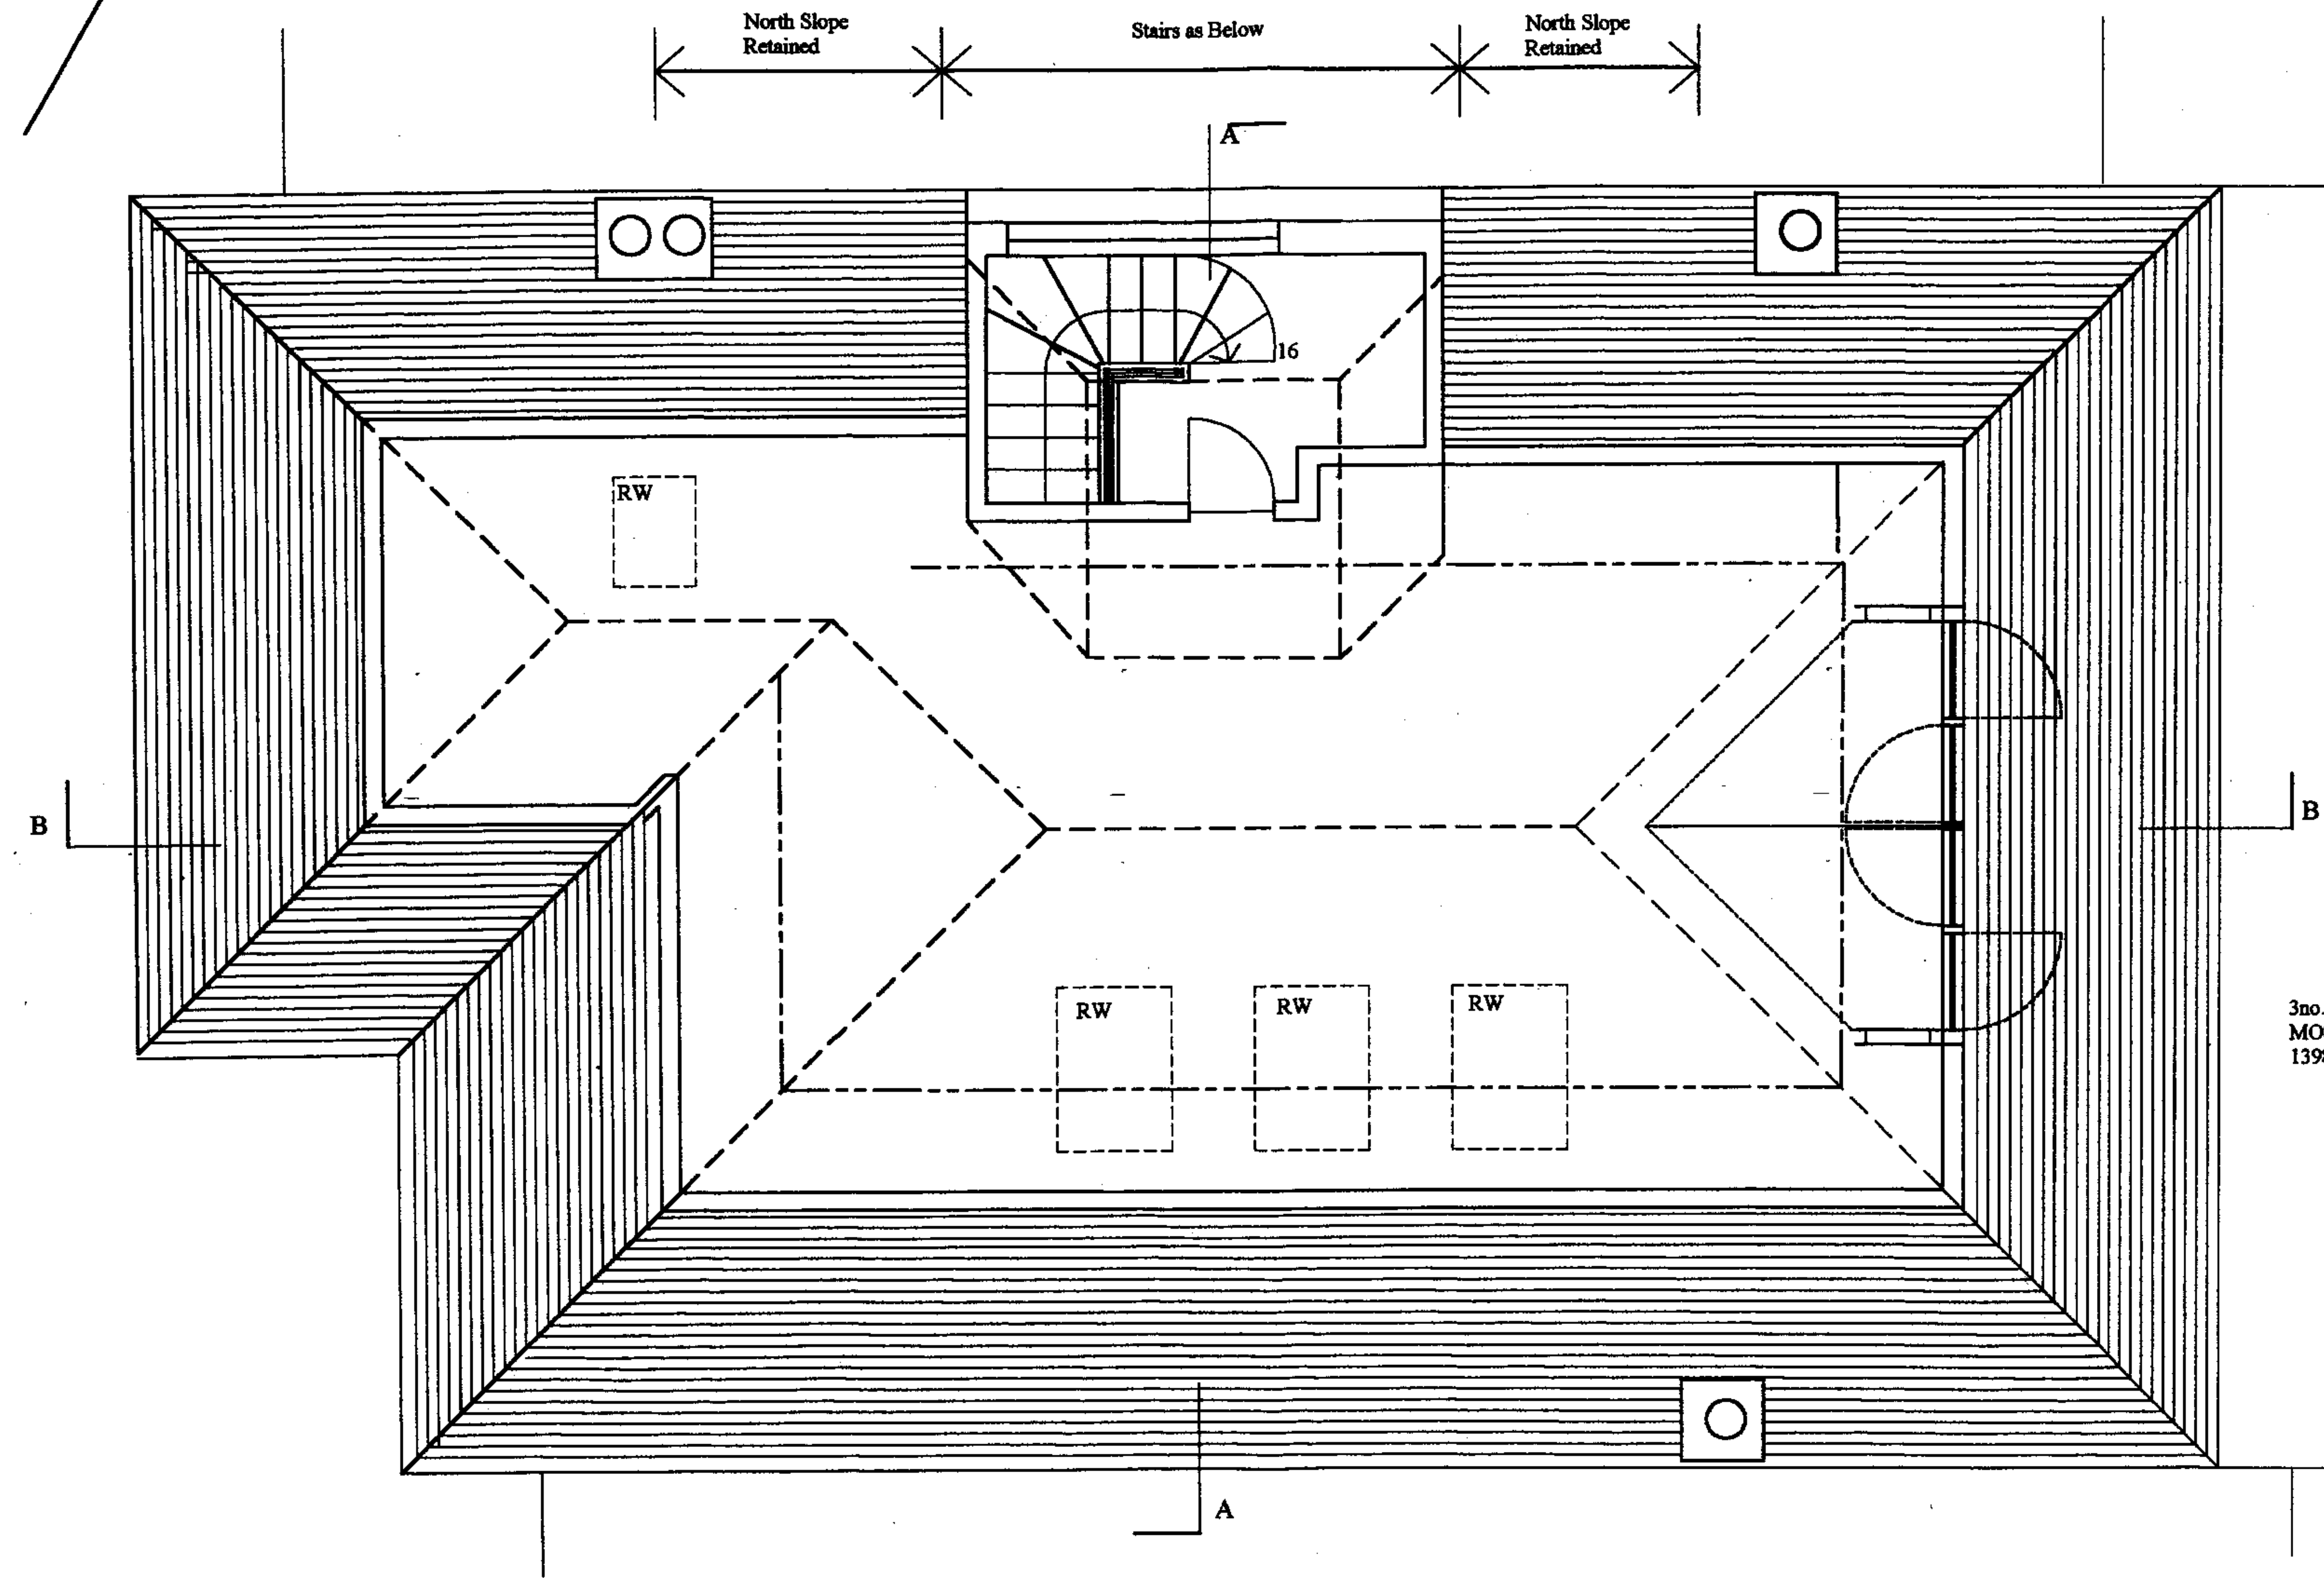

3no. Velux conservation roof windows
MO8 type O/A frame dimensions 780x
1398


20 FEB 2007

0 1 2 3
SCALE

DRWG TITLE: Loft Plan Proposed
JOB NO: 0514
DRWG NO: 37
SCALE: 1:50 (A3)
DATE: Nov 2007

LOFT CONVERSION AT
96 HIGHGATE WEST HILL, NG 6NR
FOR MR AND MRS NARRAWAY

BETHAM ASSOCIATES ARCHITECTS
105 - 111 BUSTON STREET, LONDON NW1 2EW
TEL/FAX 0207837 0451
Email: betham@hotmail.com

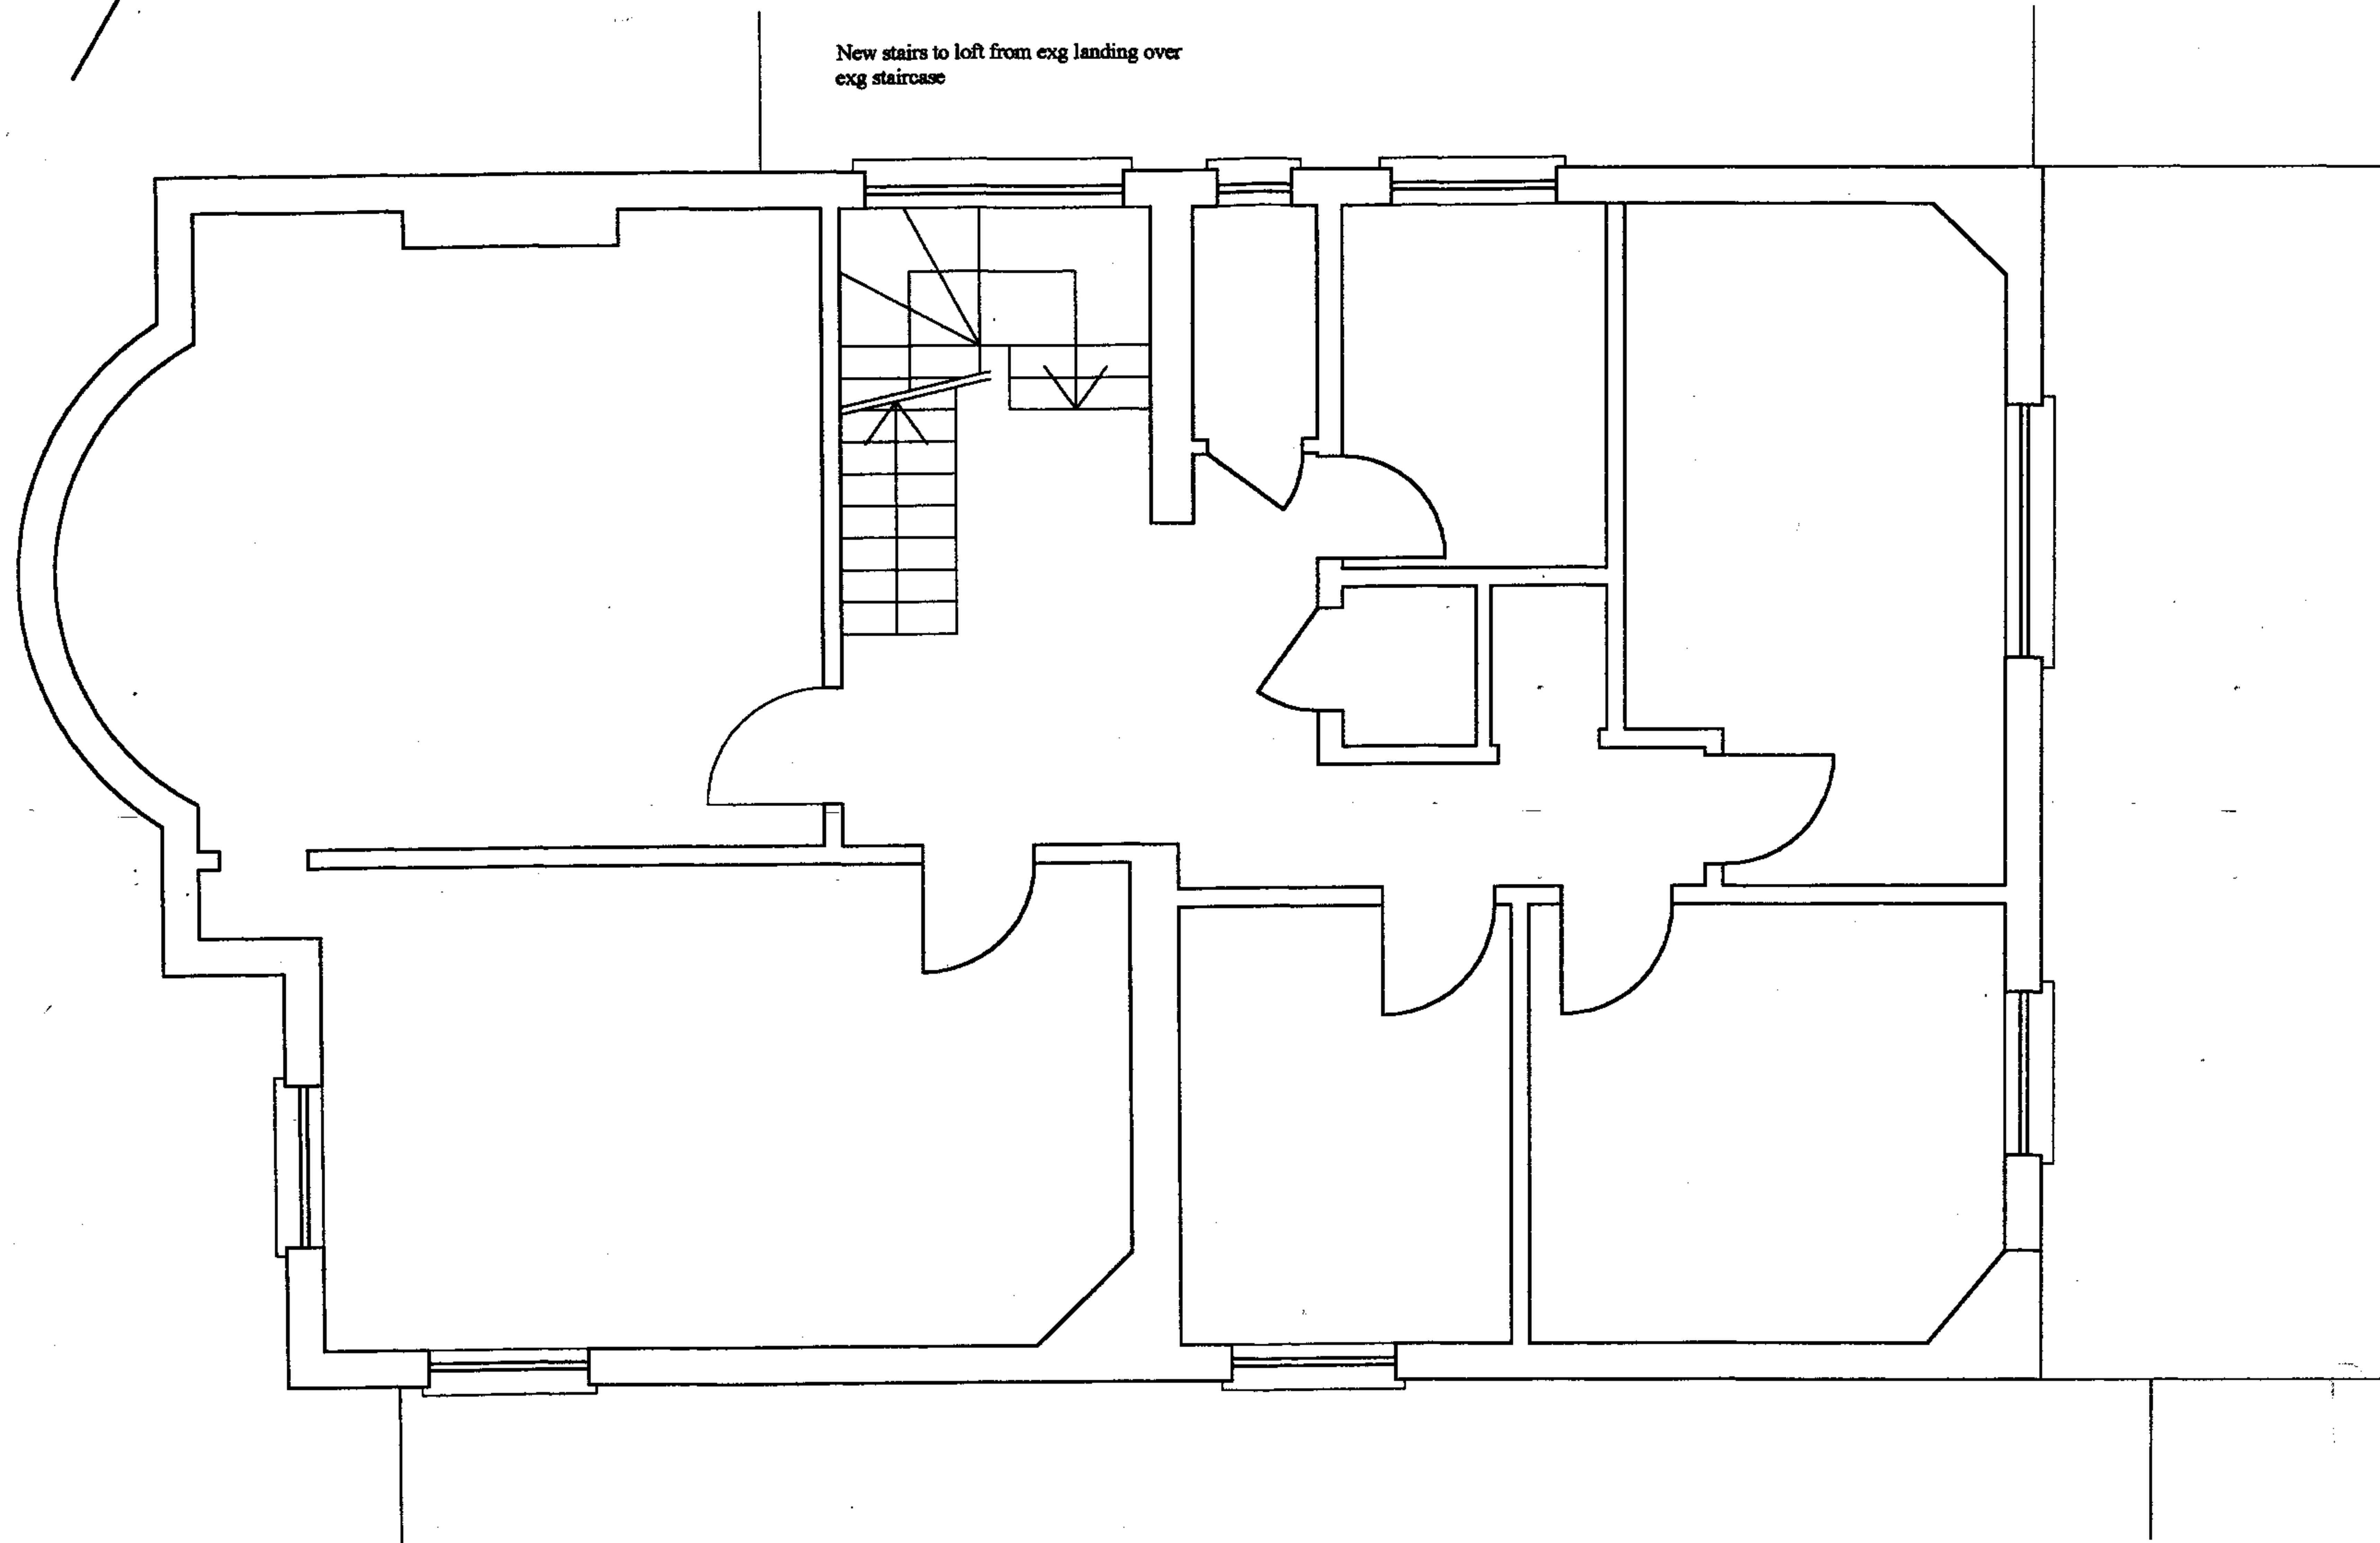

20 DEC 2007

DRWG TITLE: First Floor Proposed
JOB NO: 0514
DRWG NO: 38
SCALE: 1:50 (A3)
DATE: Nov 2007