


MMW

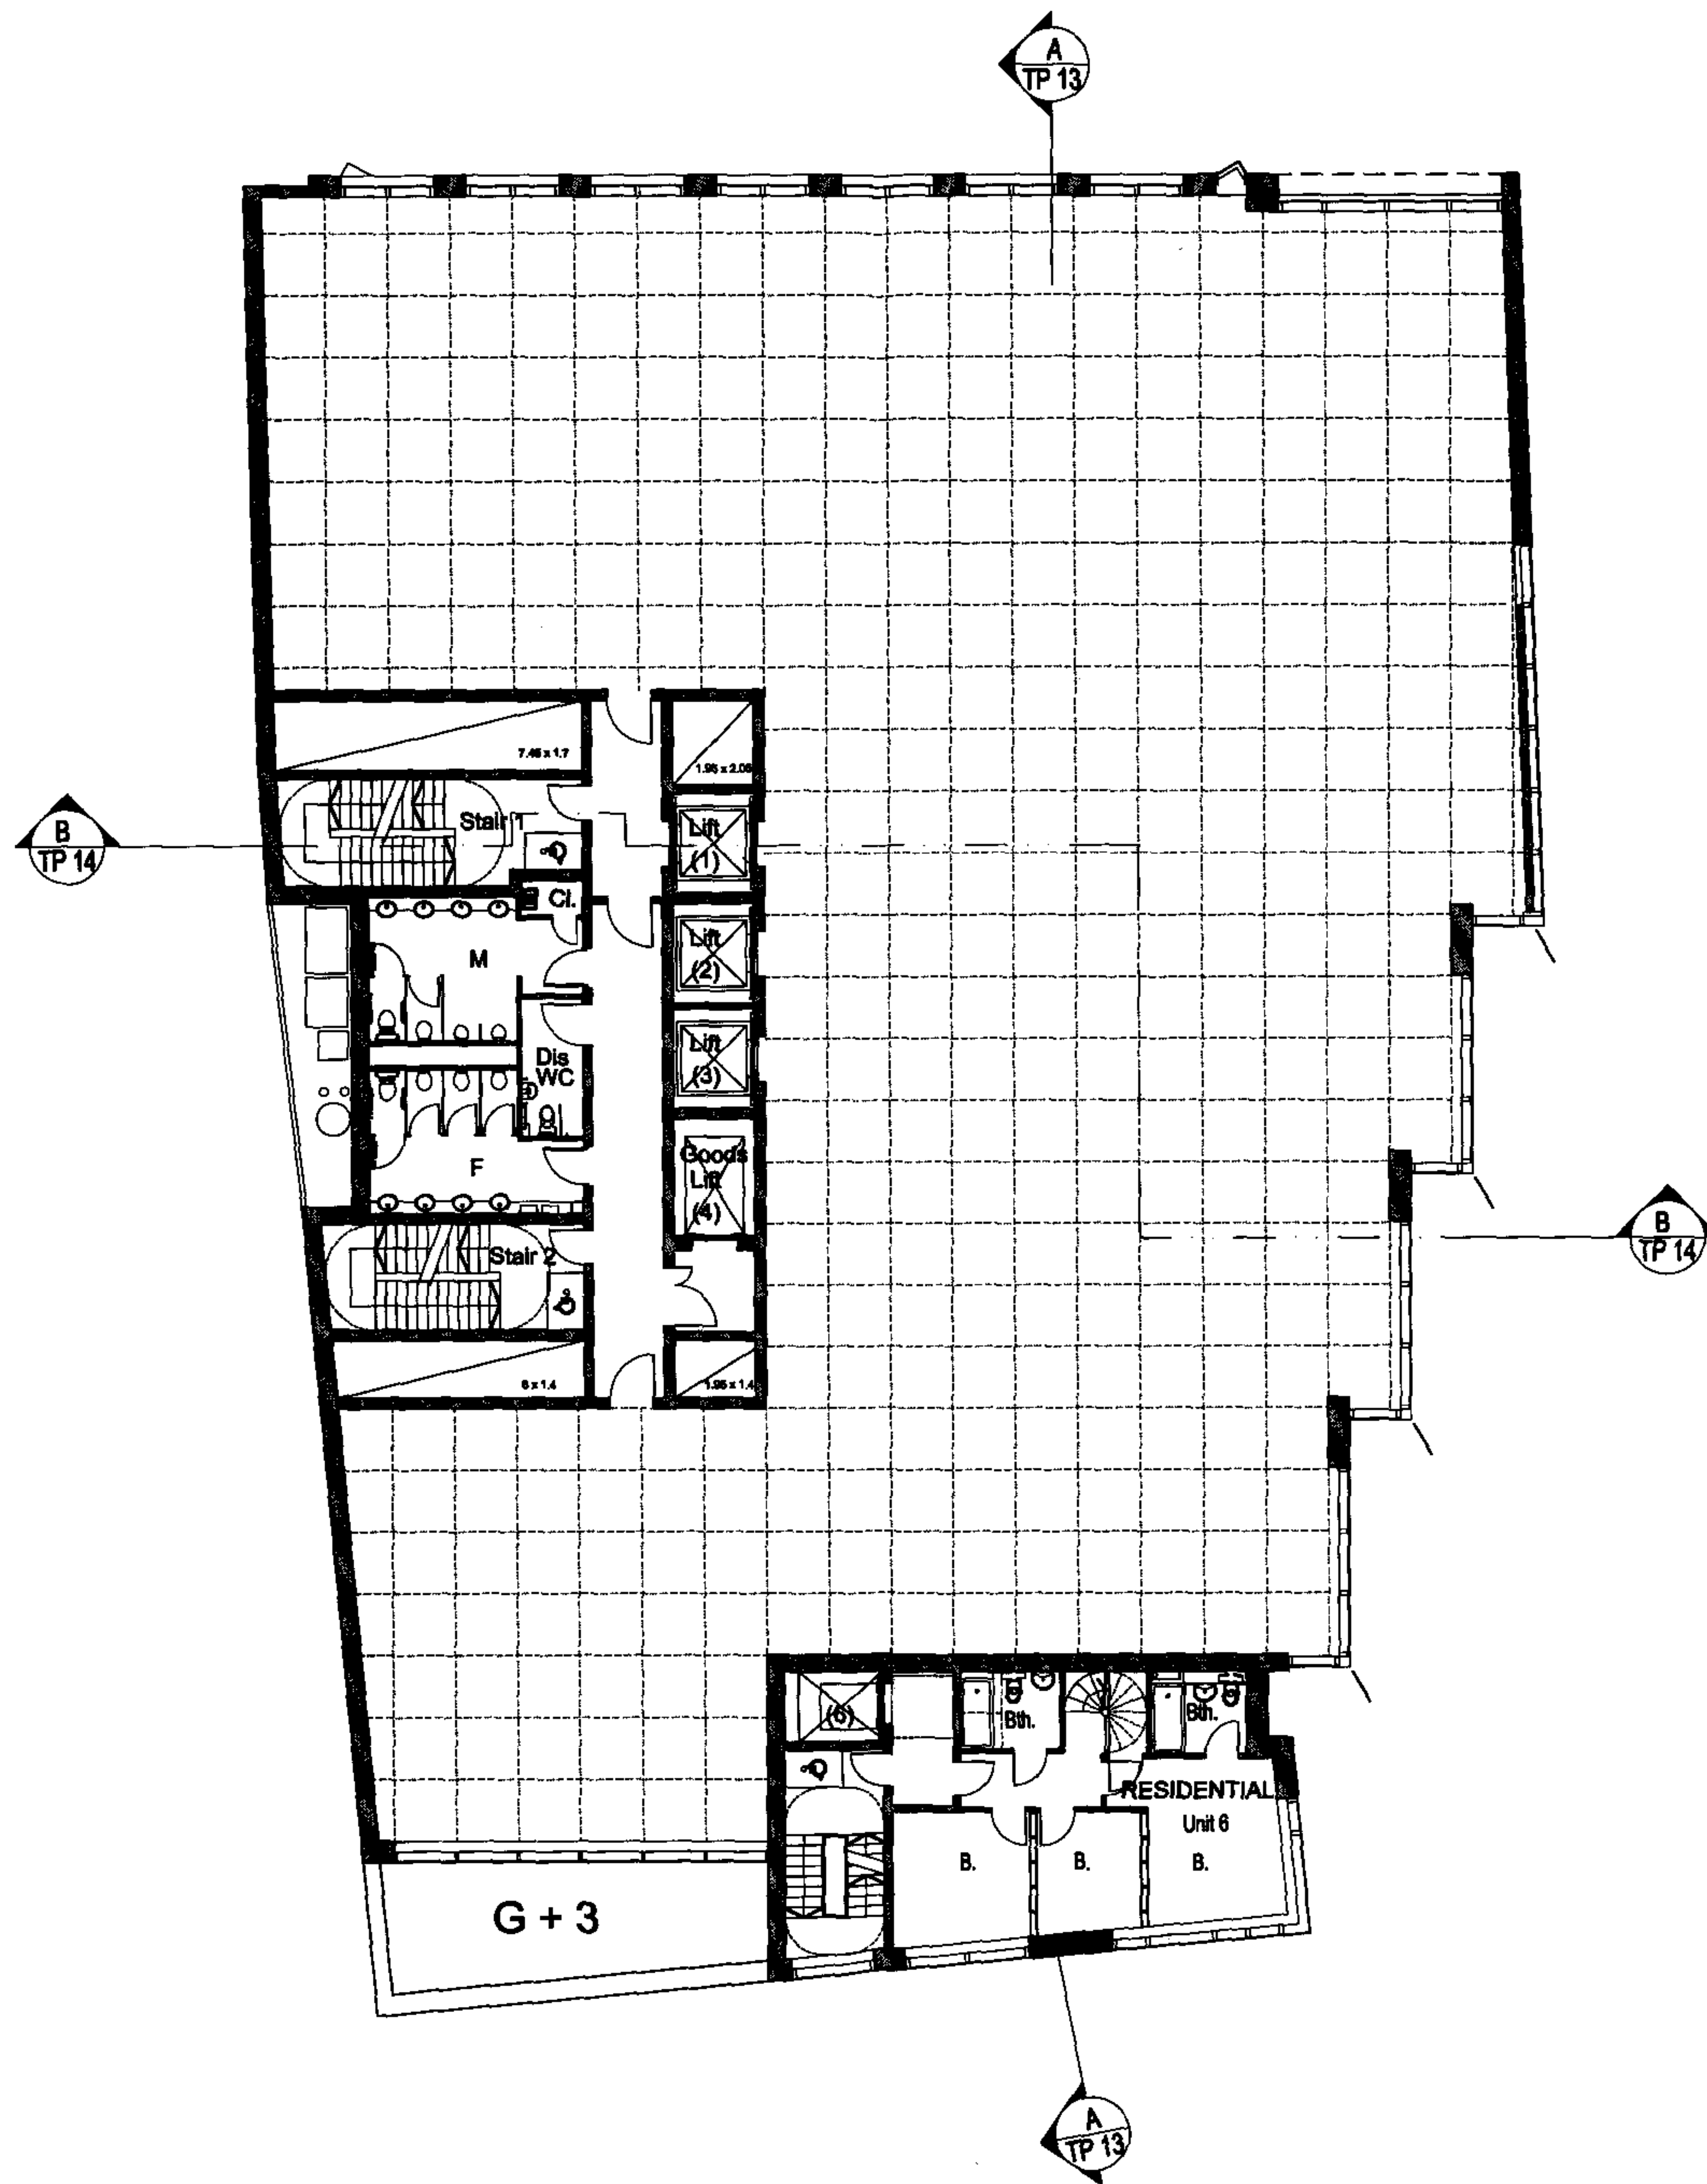

RECEIVED
25 JAN 2008

2007/3976/PR1

2007/3976/PR1

CHICHESTER HOUSE
Level 4 - Floor Plan

3829_TP 08 [Revision C]

19/12/2007

Scale 1:200

0 1m 5m 10m



2007/3976/PR1

CHICHESTER HOUSE

Level 5 - Floor Plan

3829_TP 09 [Revision C]

19/12/2007

Scale 1:200

0 1m 5m 10m

