



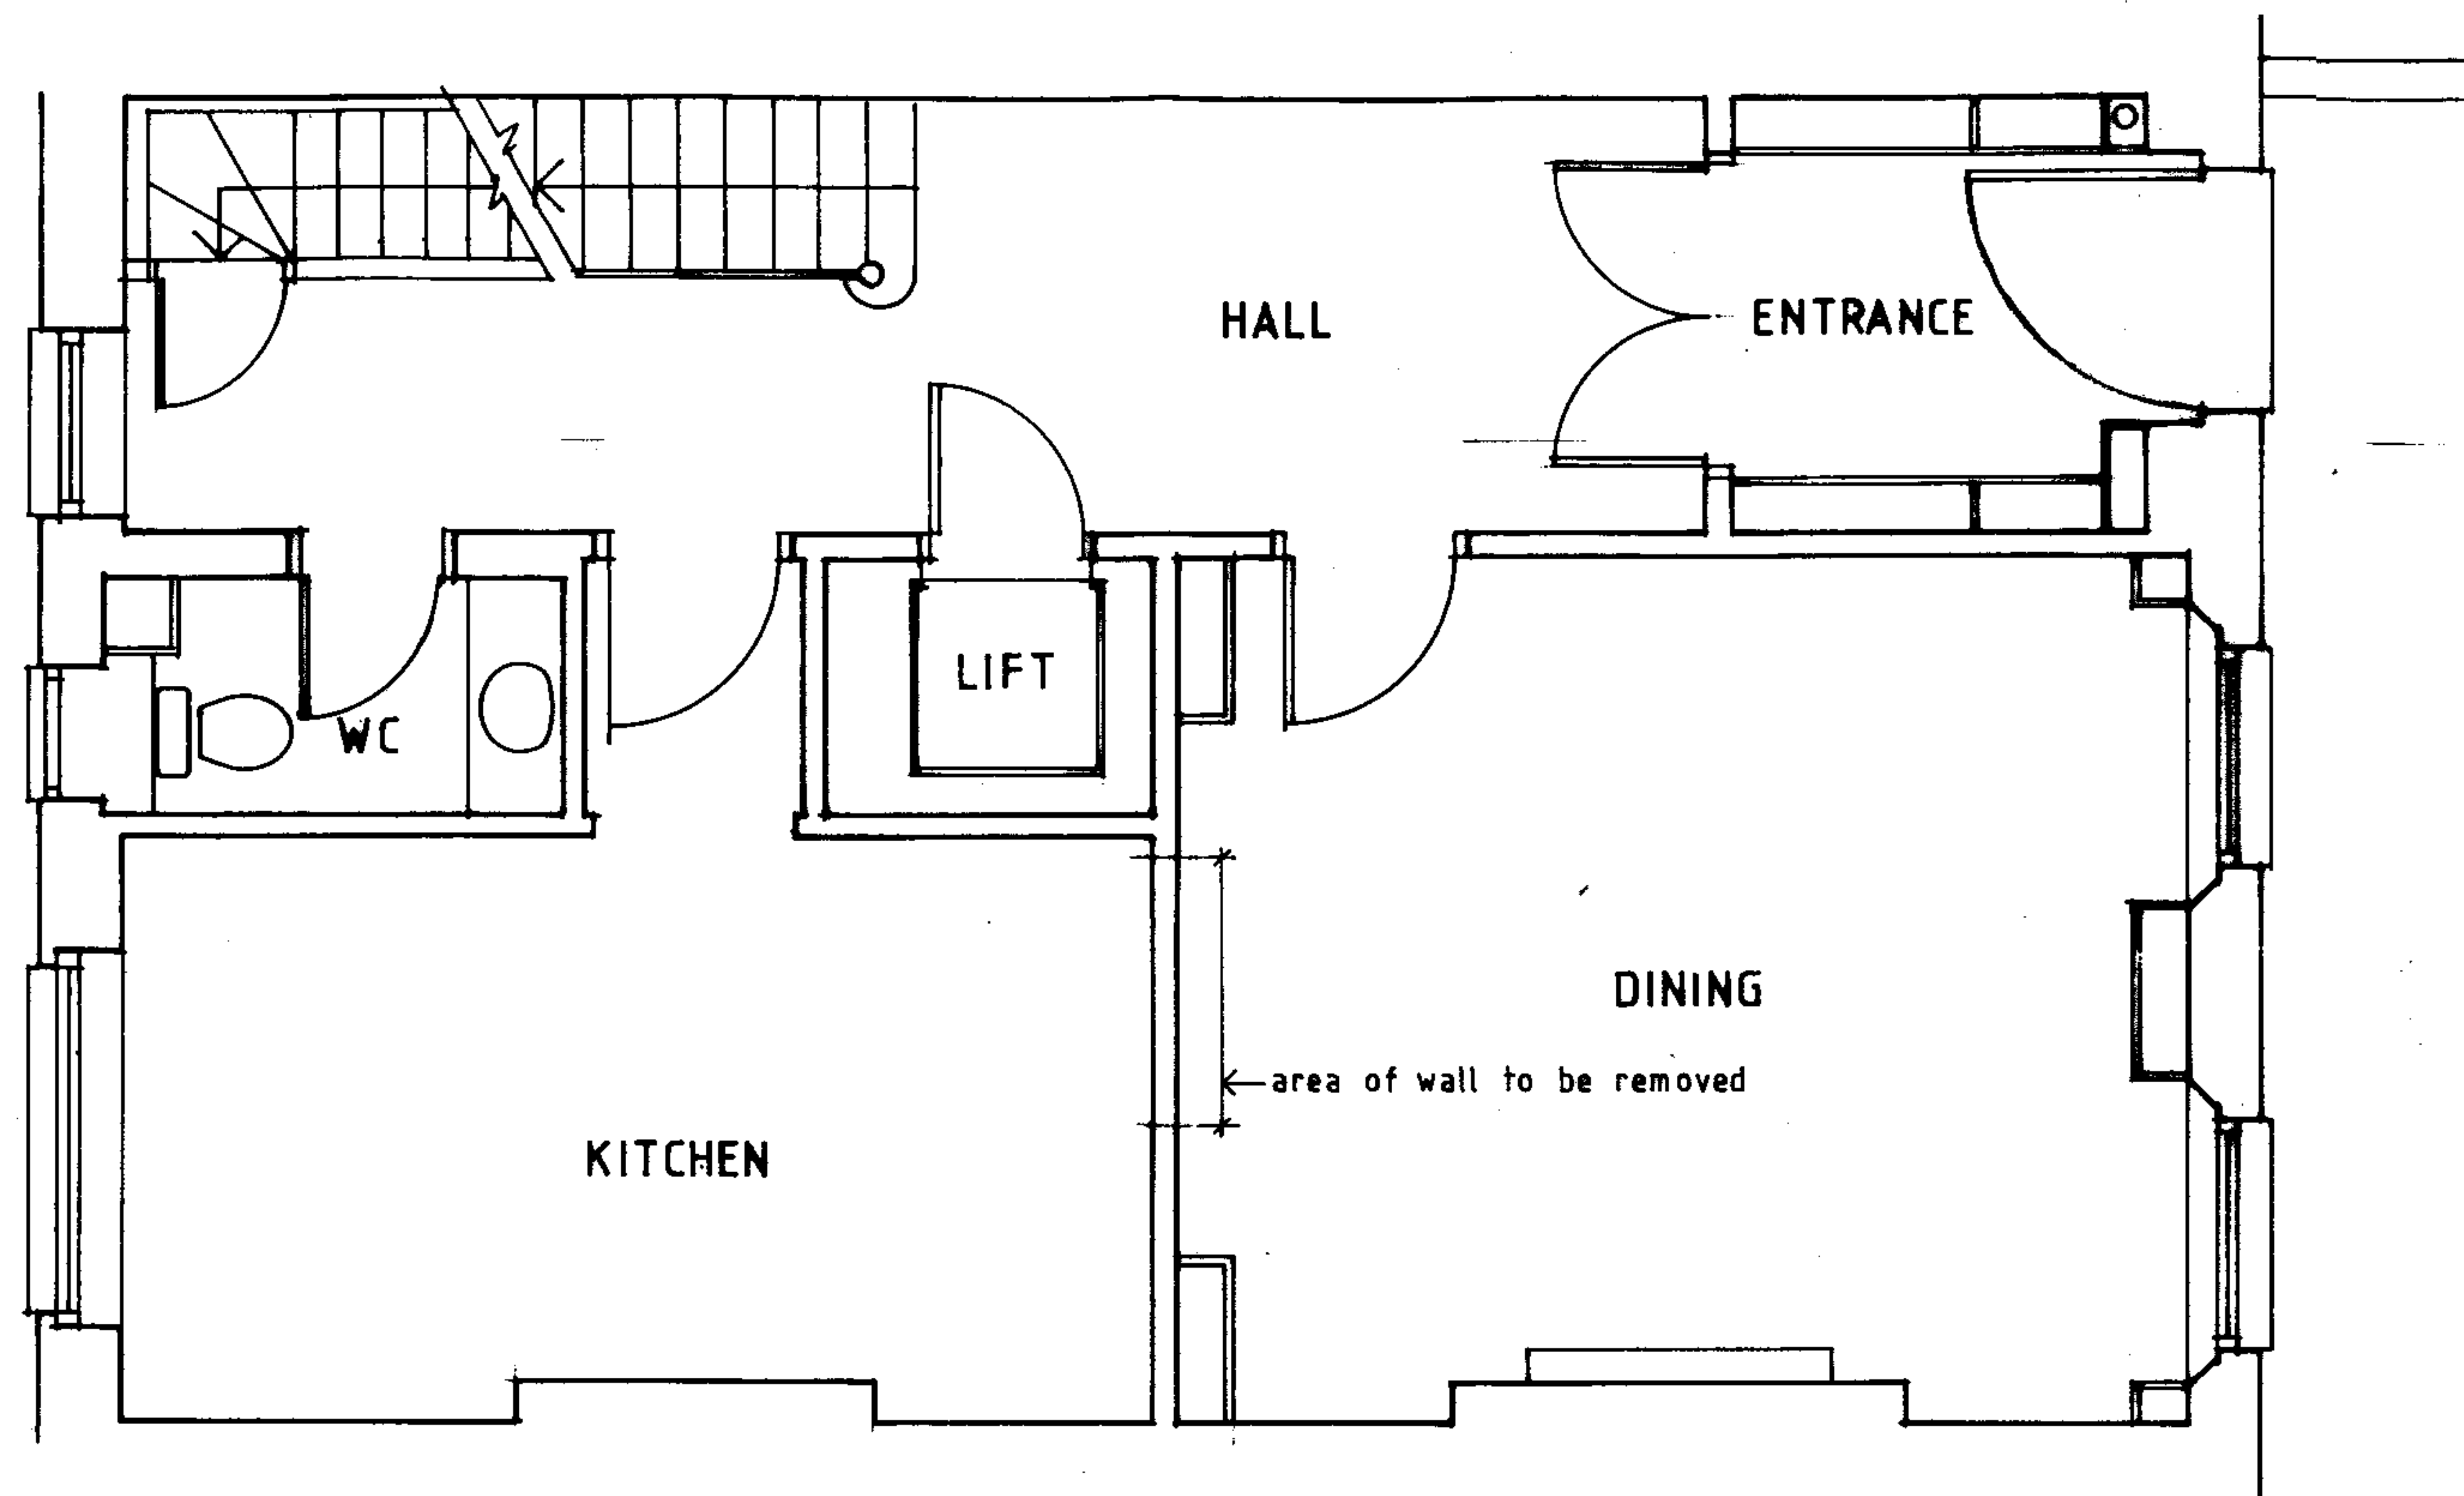


Project: 19 CHESTER TERRACE LONDON NW1	Drawing: EXISTING GROUND FLOOR PLAN	Scale: 1:50
		Date: September 2007
Client: MR & MRS FAIMAN		Drawn: JK
		No.: 405/01

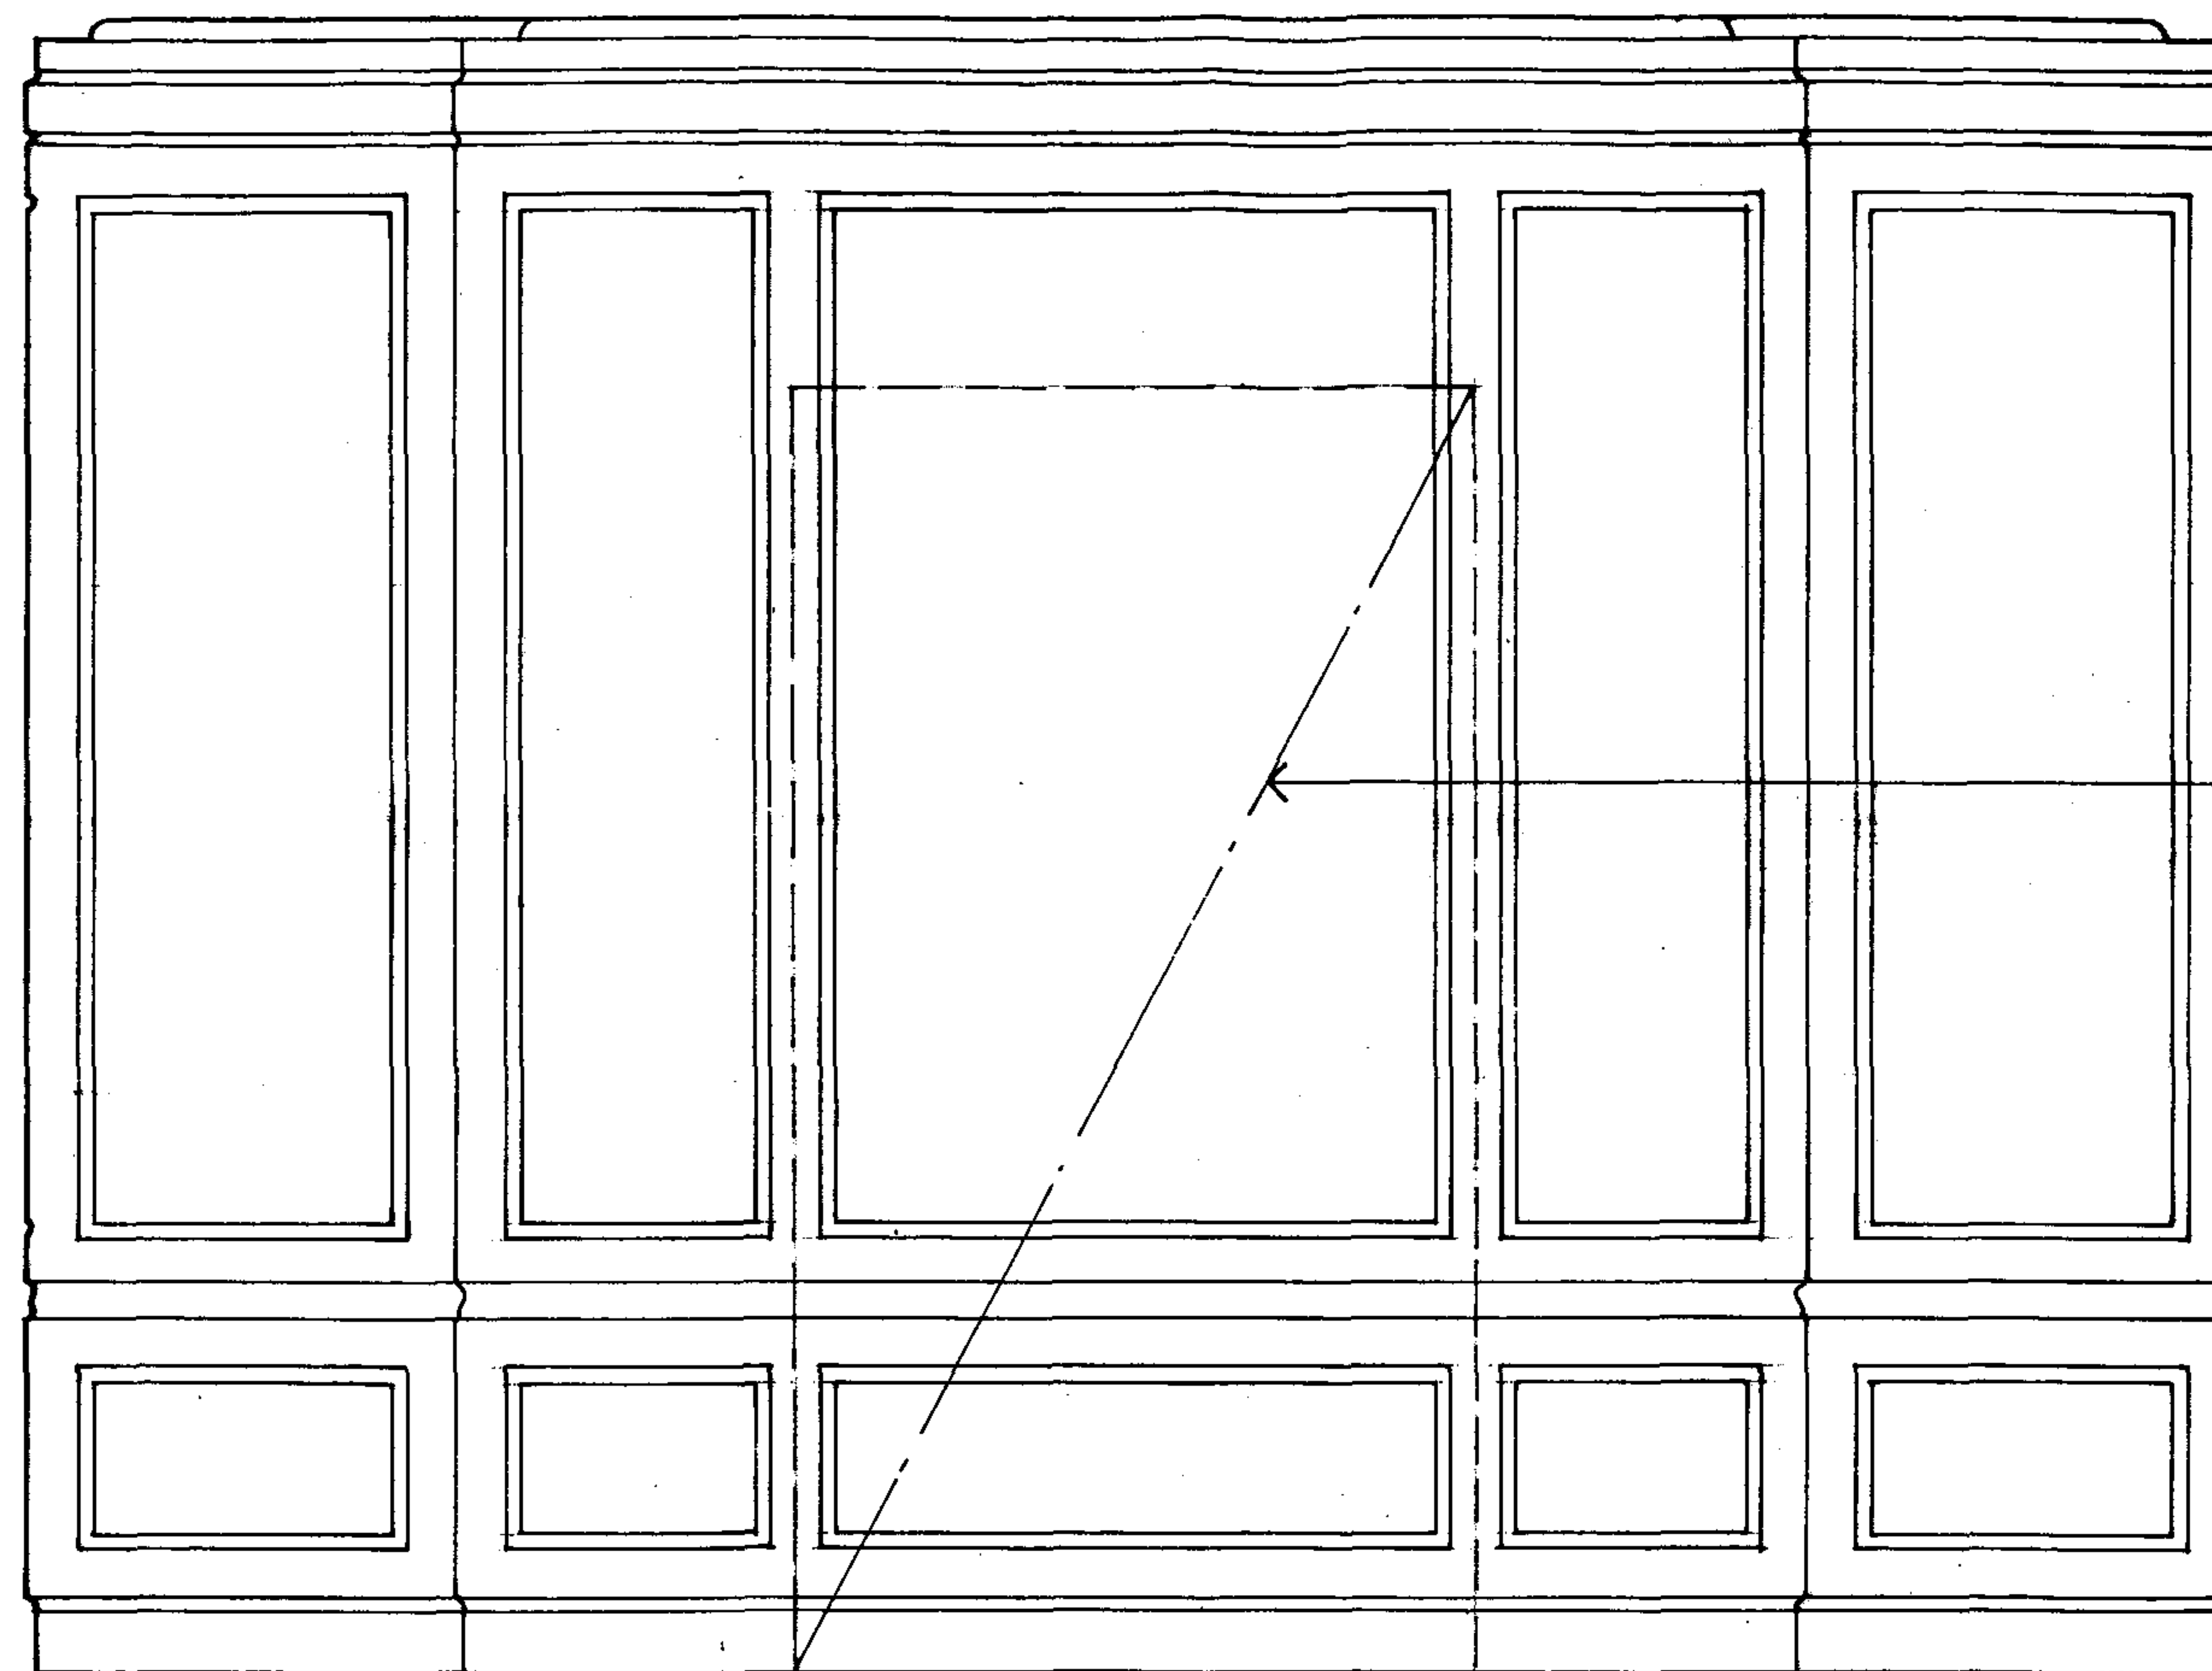

area of wall to be removed

ELEVATION

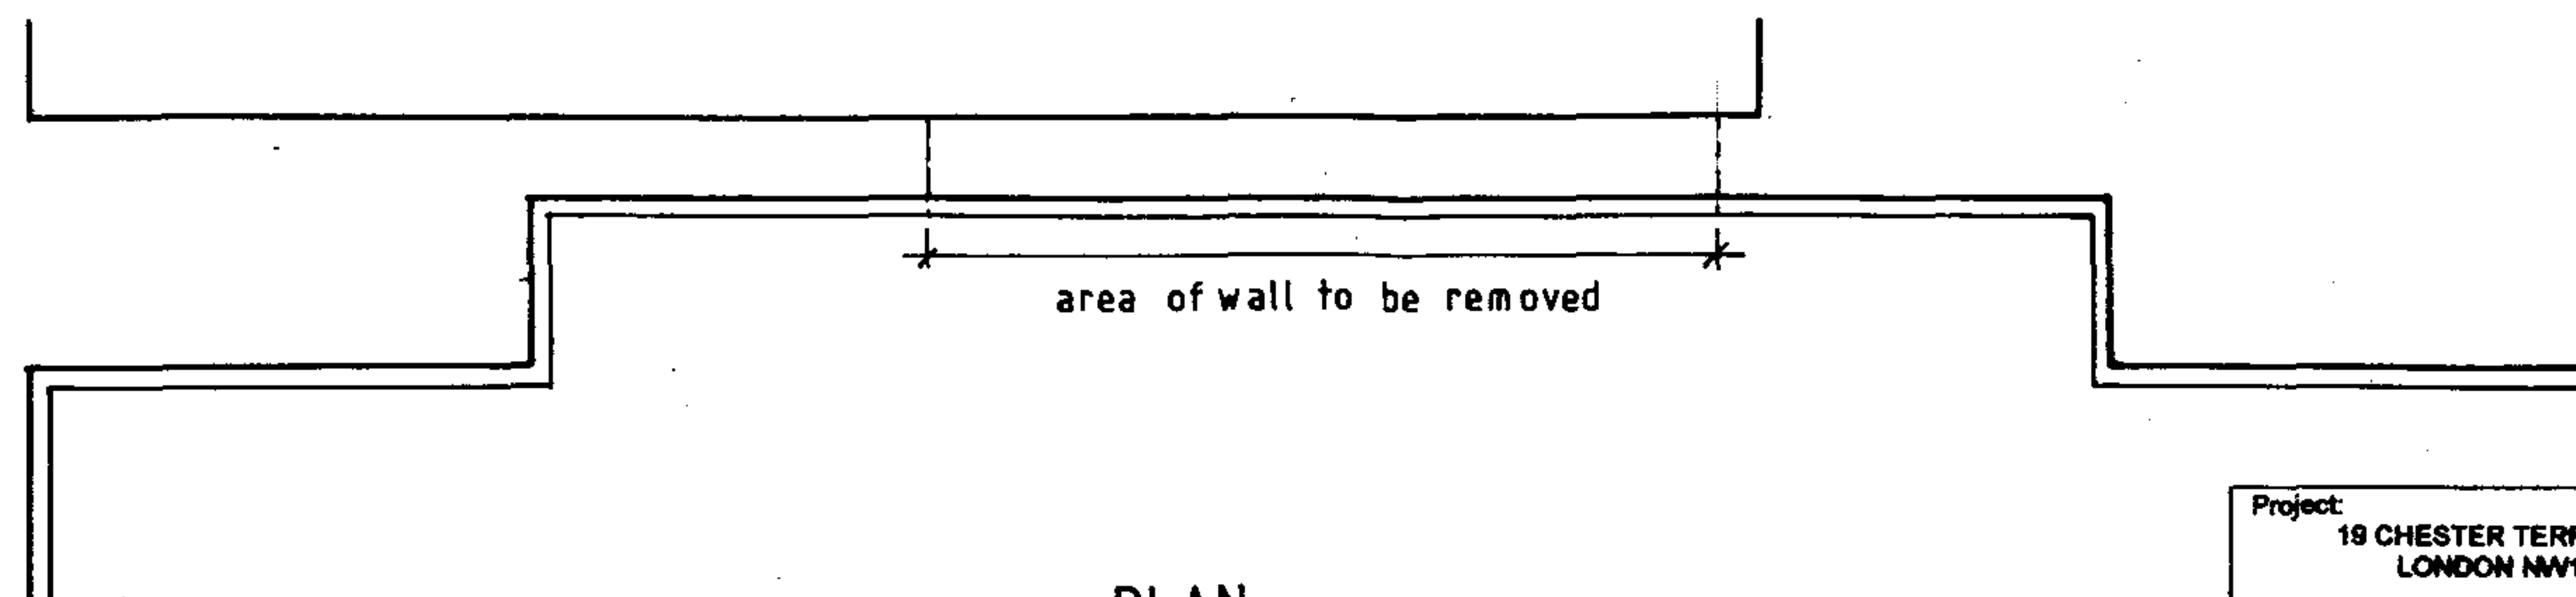

area of wall to be removed

PLAN

Project: 19 CHESTER TERRACE LONDON NW1	Drawing: EXISTING DINING ROOM WALL ELEVATION & PLAN	Scale: 1:20
Client: MR & MRS FAIMAN		Date: September 2007
		Drawn: JK
		No.: 405/02
JOHN KERR ASSOCIATES 57 CAMDEN MEWS LONDON NW1 8BY Tel: 020 7208 2784 Fax: 020 7208 2786		