


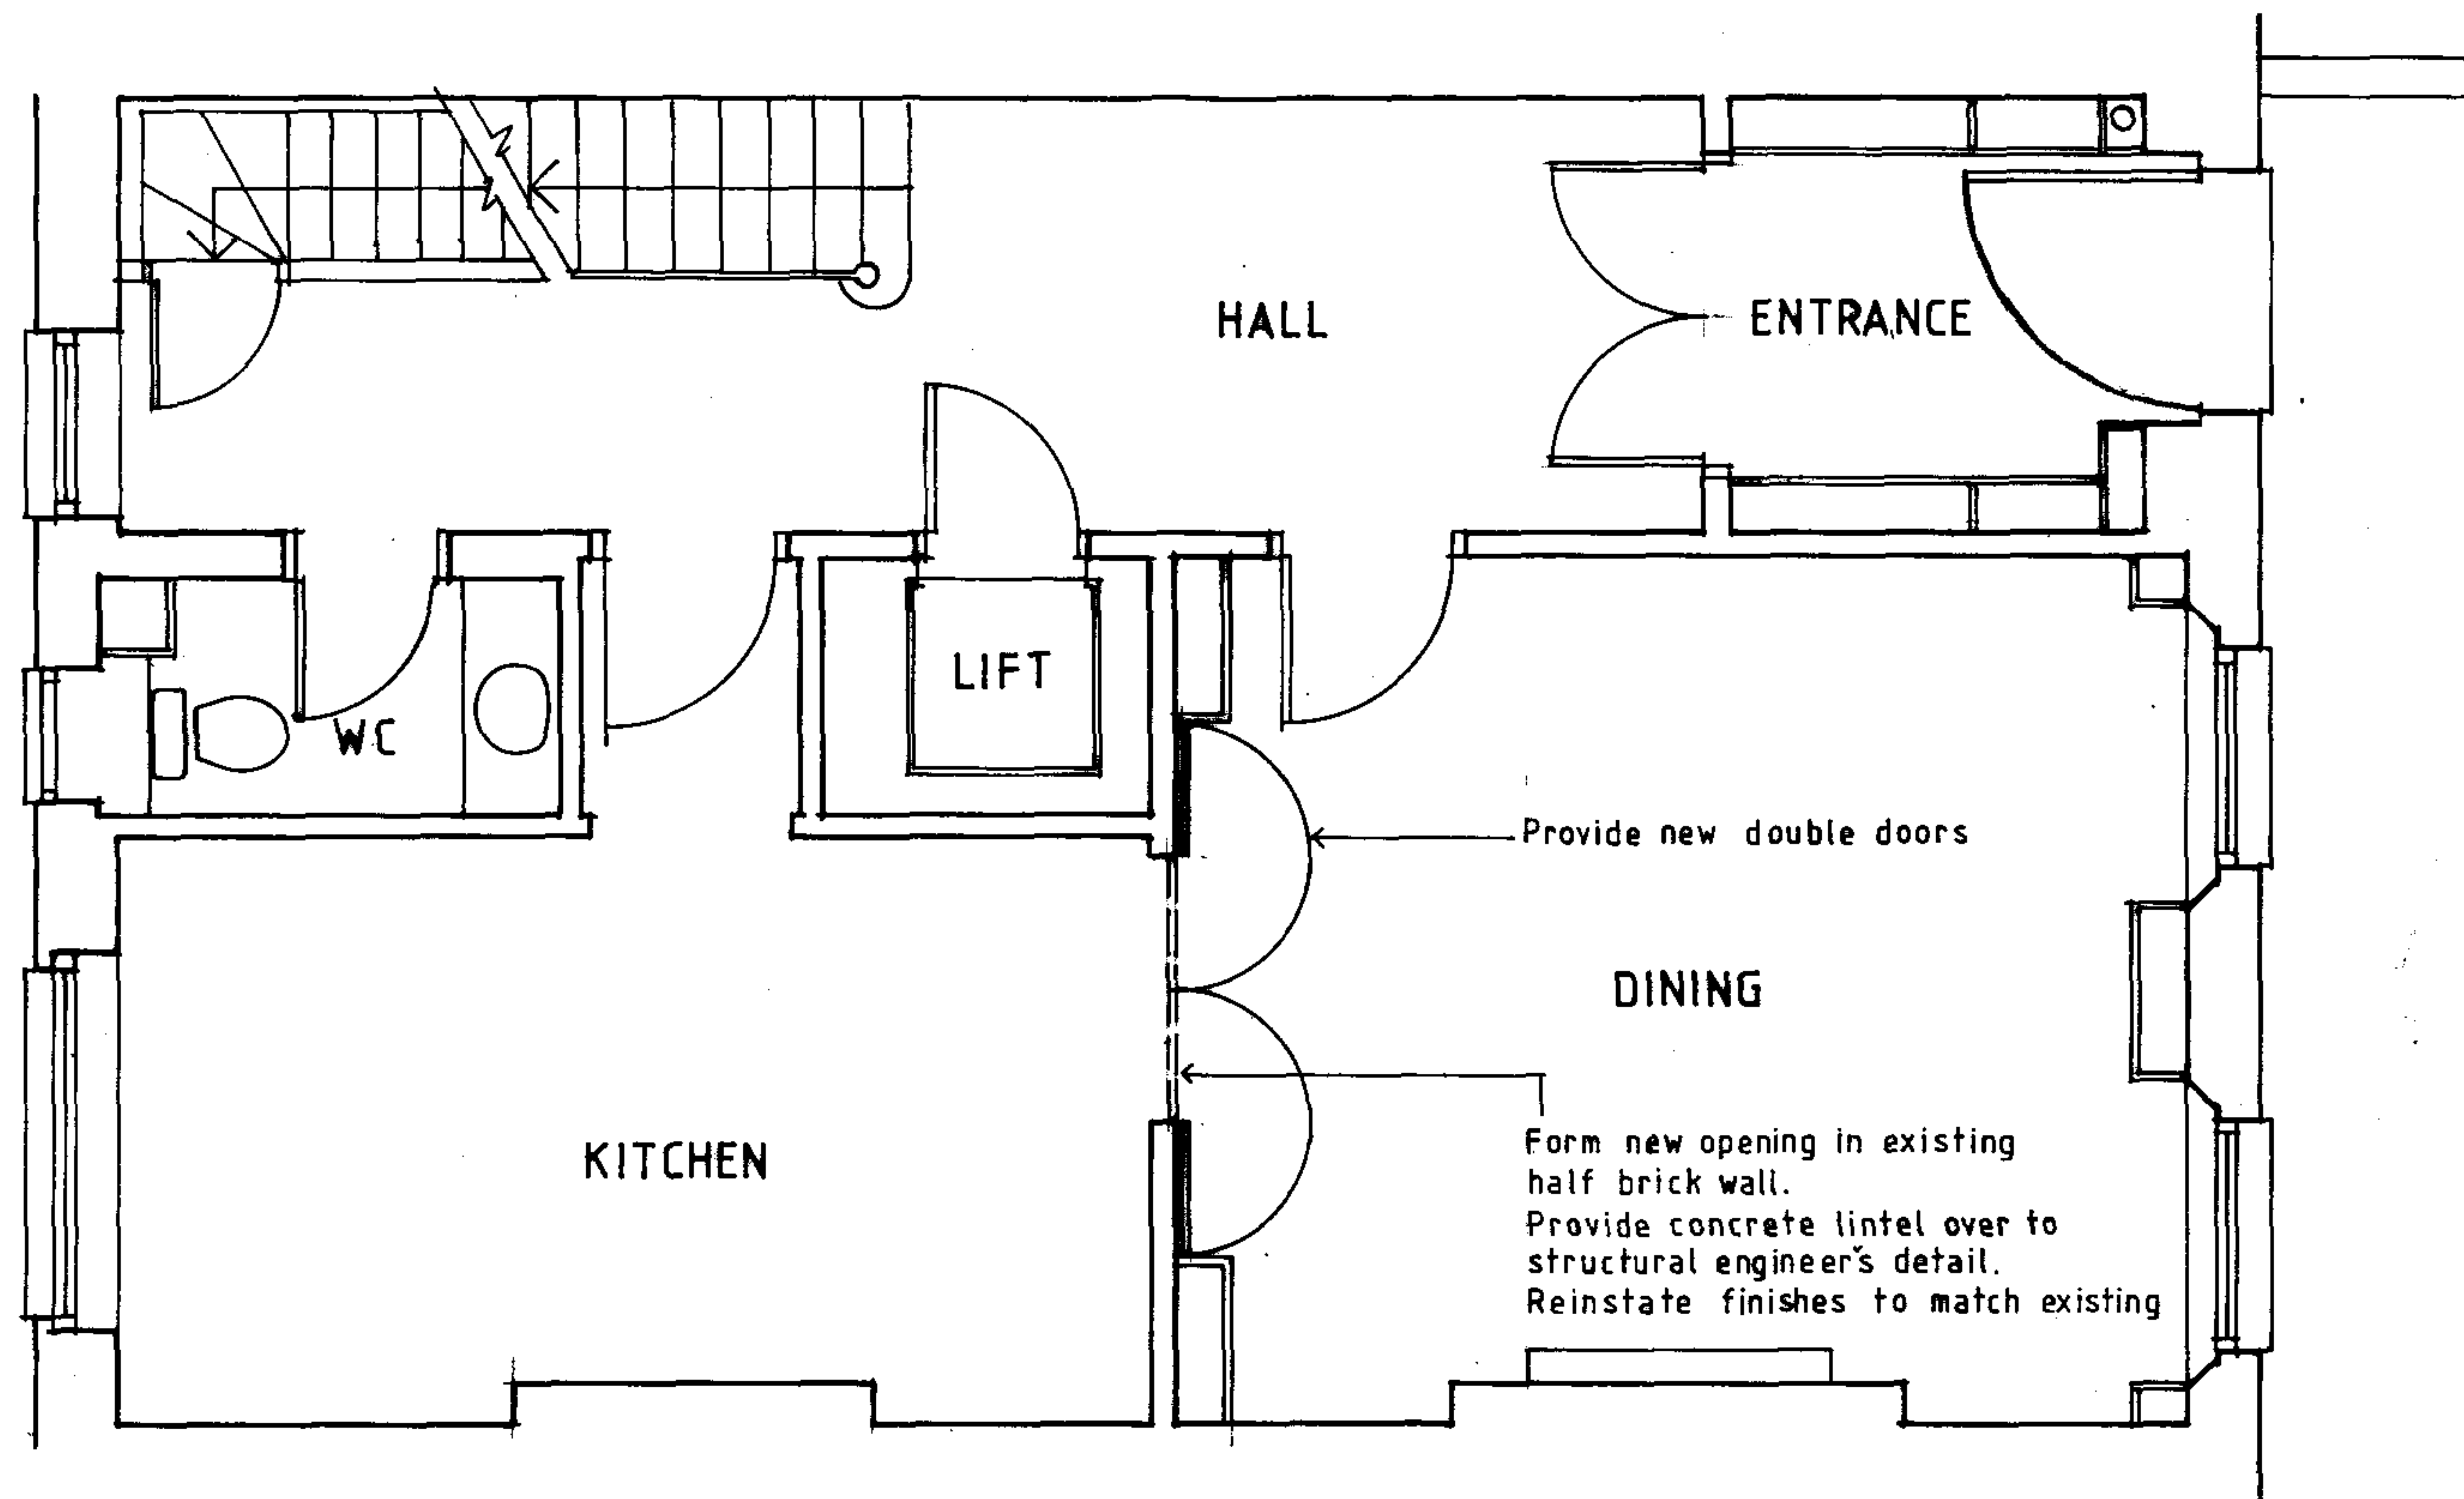


Project: 19 CHESTER TERRACE LONDON NW1	Drawing: PROPOSED GROUND FLOOR PLAN	Scale: 1:150 Date: September 2007 Drawn: JK
Client: MR & MRS FAIMAN		No.: 405/10
JOHN KERR ASSOCIATES 57 CAMDEN MEWS LONDON NW1 9BY Tel: 020 7208 2784 Fax: 020 7208 2786		


Concrete lintel over to
structural engineer's detail

All plaster work, mouldings
and dado panels to be
reinstated to match existing

Solid core double doors to
be finished and decorated to
match existing wall removed.
Hinges and ironmongery to
be confirmed

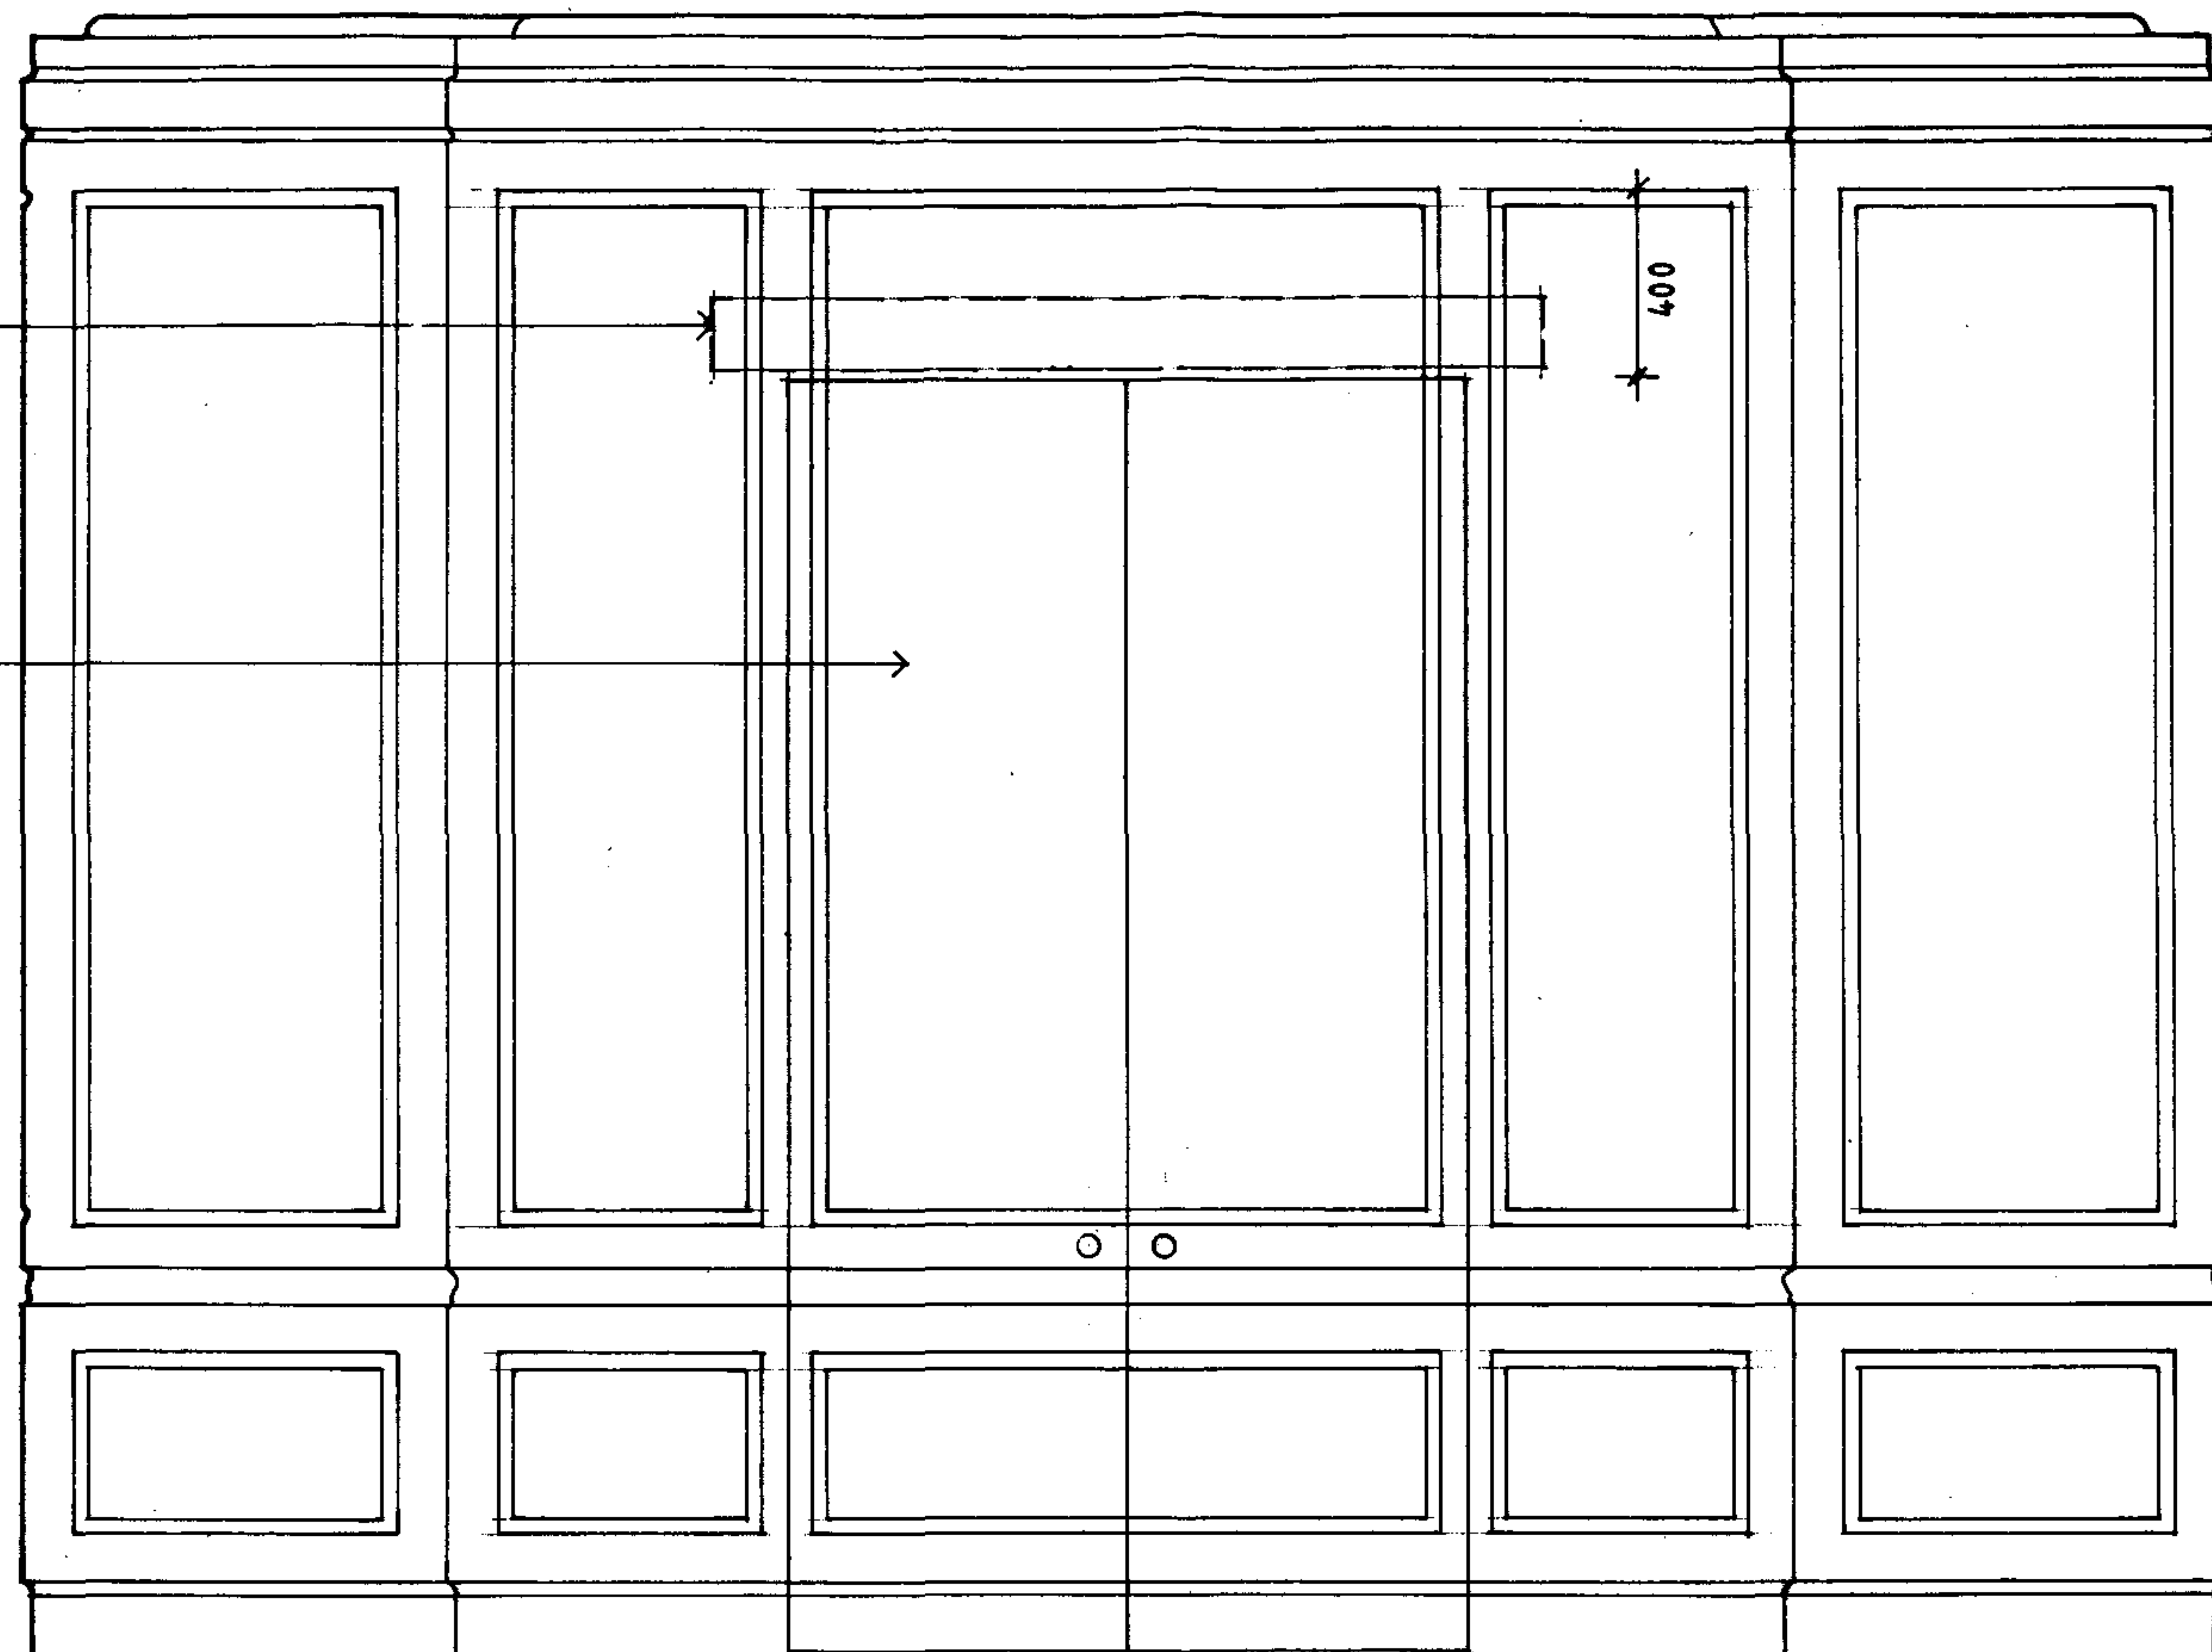

ELEVATION

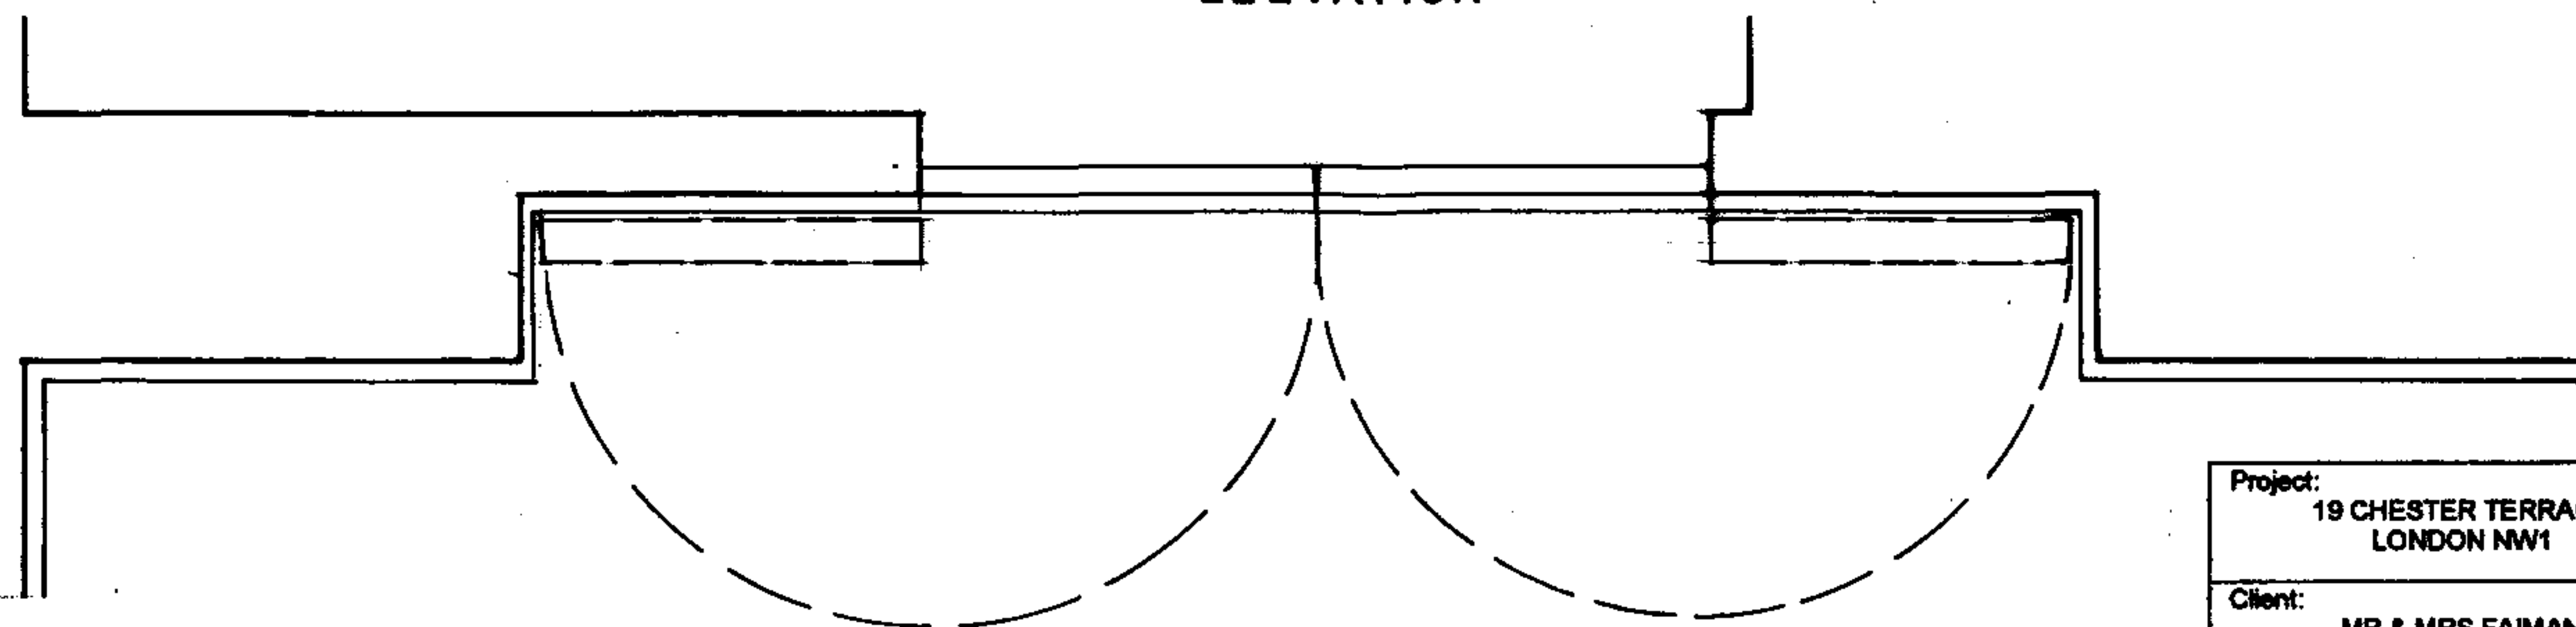

PLAN

Project: 19 CHESTER TERRACE LONDON NW1	Drawing: PROPOSED DINING ROOM WALL ELEVATION & PLAN	Scale: 1:20
		Date: September 2007
Client: MR & MRS FAIMAN		Drawn: JK
		No.: 405/11
JOHN KERR ASSOCIATES 57 CAMDEN MEWS LONDON NW1 9BY Tel: 020 7209 2784 Fax: 020 7209 2786		