


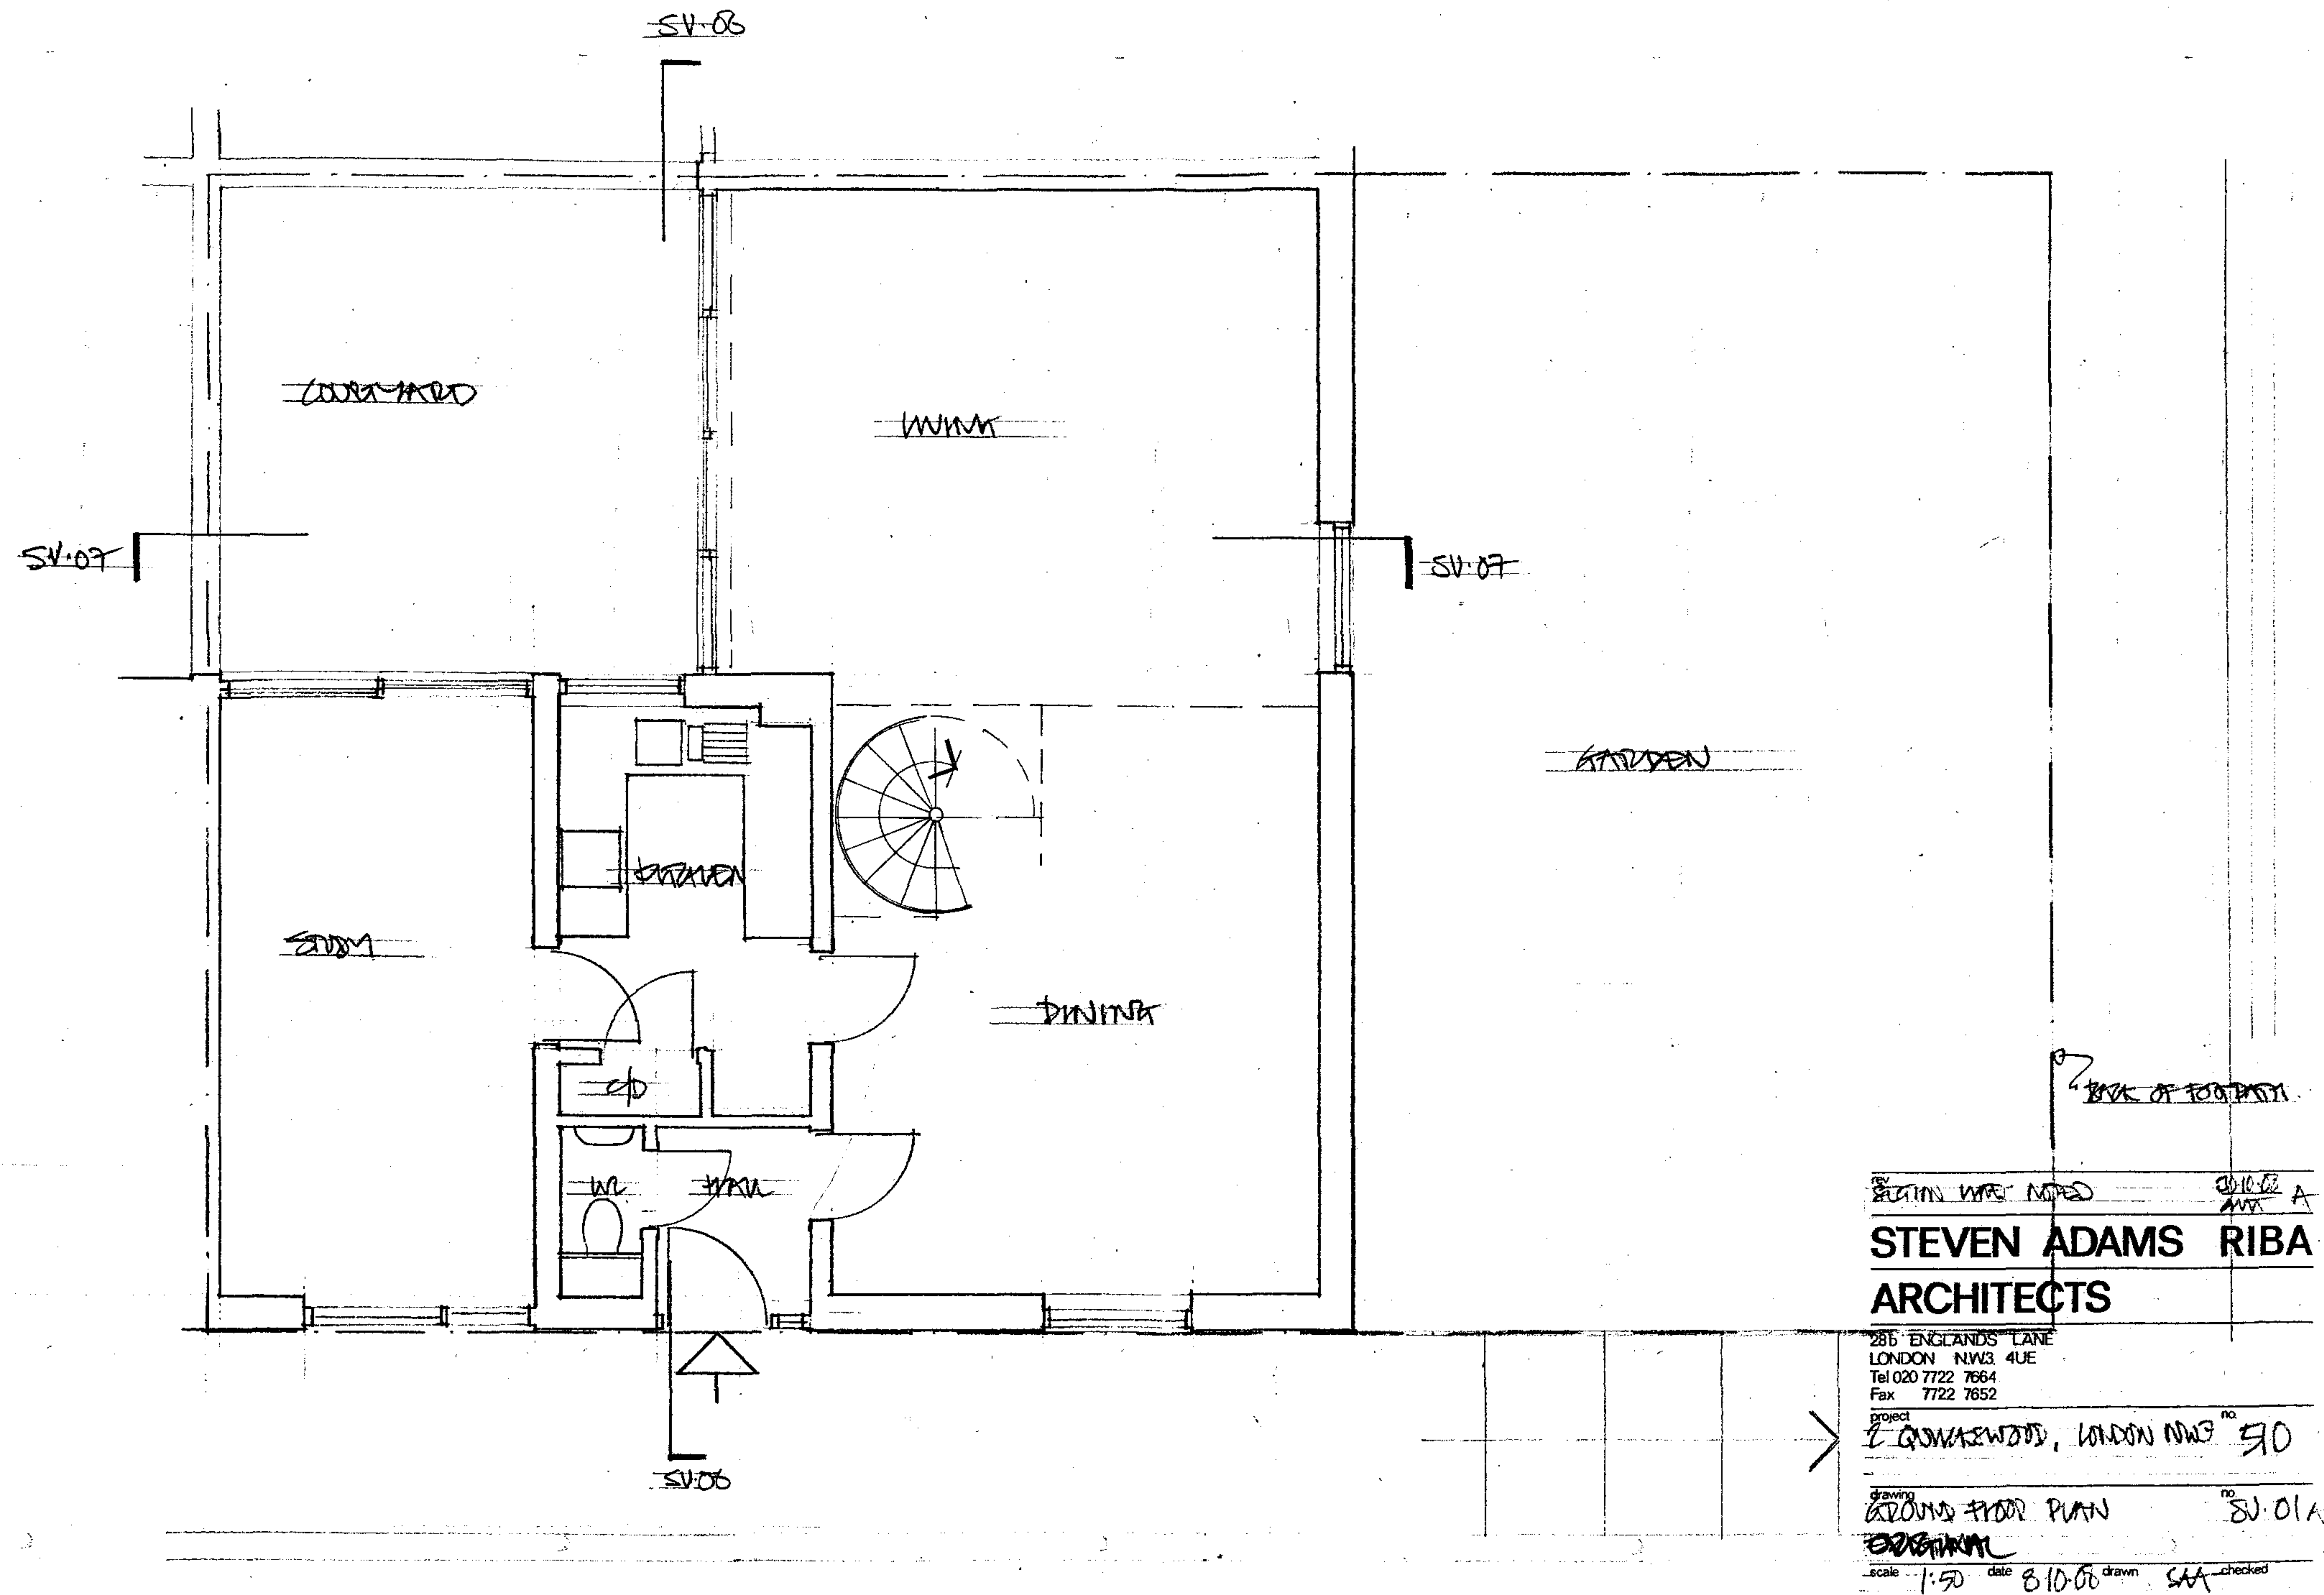

BY SECTION WORK NIPED 30/10/06 A


STEVEN ADAMS RIBA
ARCHITECTS

285 ENGLANDS LANE
LONDON NW3 4UE
Tel 020 7722 7664
Fax 7722 7652


project 2 GOWKESWOOD, LONDON NW3 no 50

drawing GROUND FLOOR PLAN no SV-01A


scale 1:50 date 8/10/06 drawn SAA checked SAA

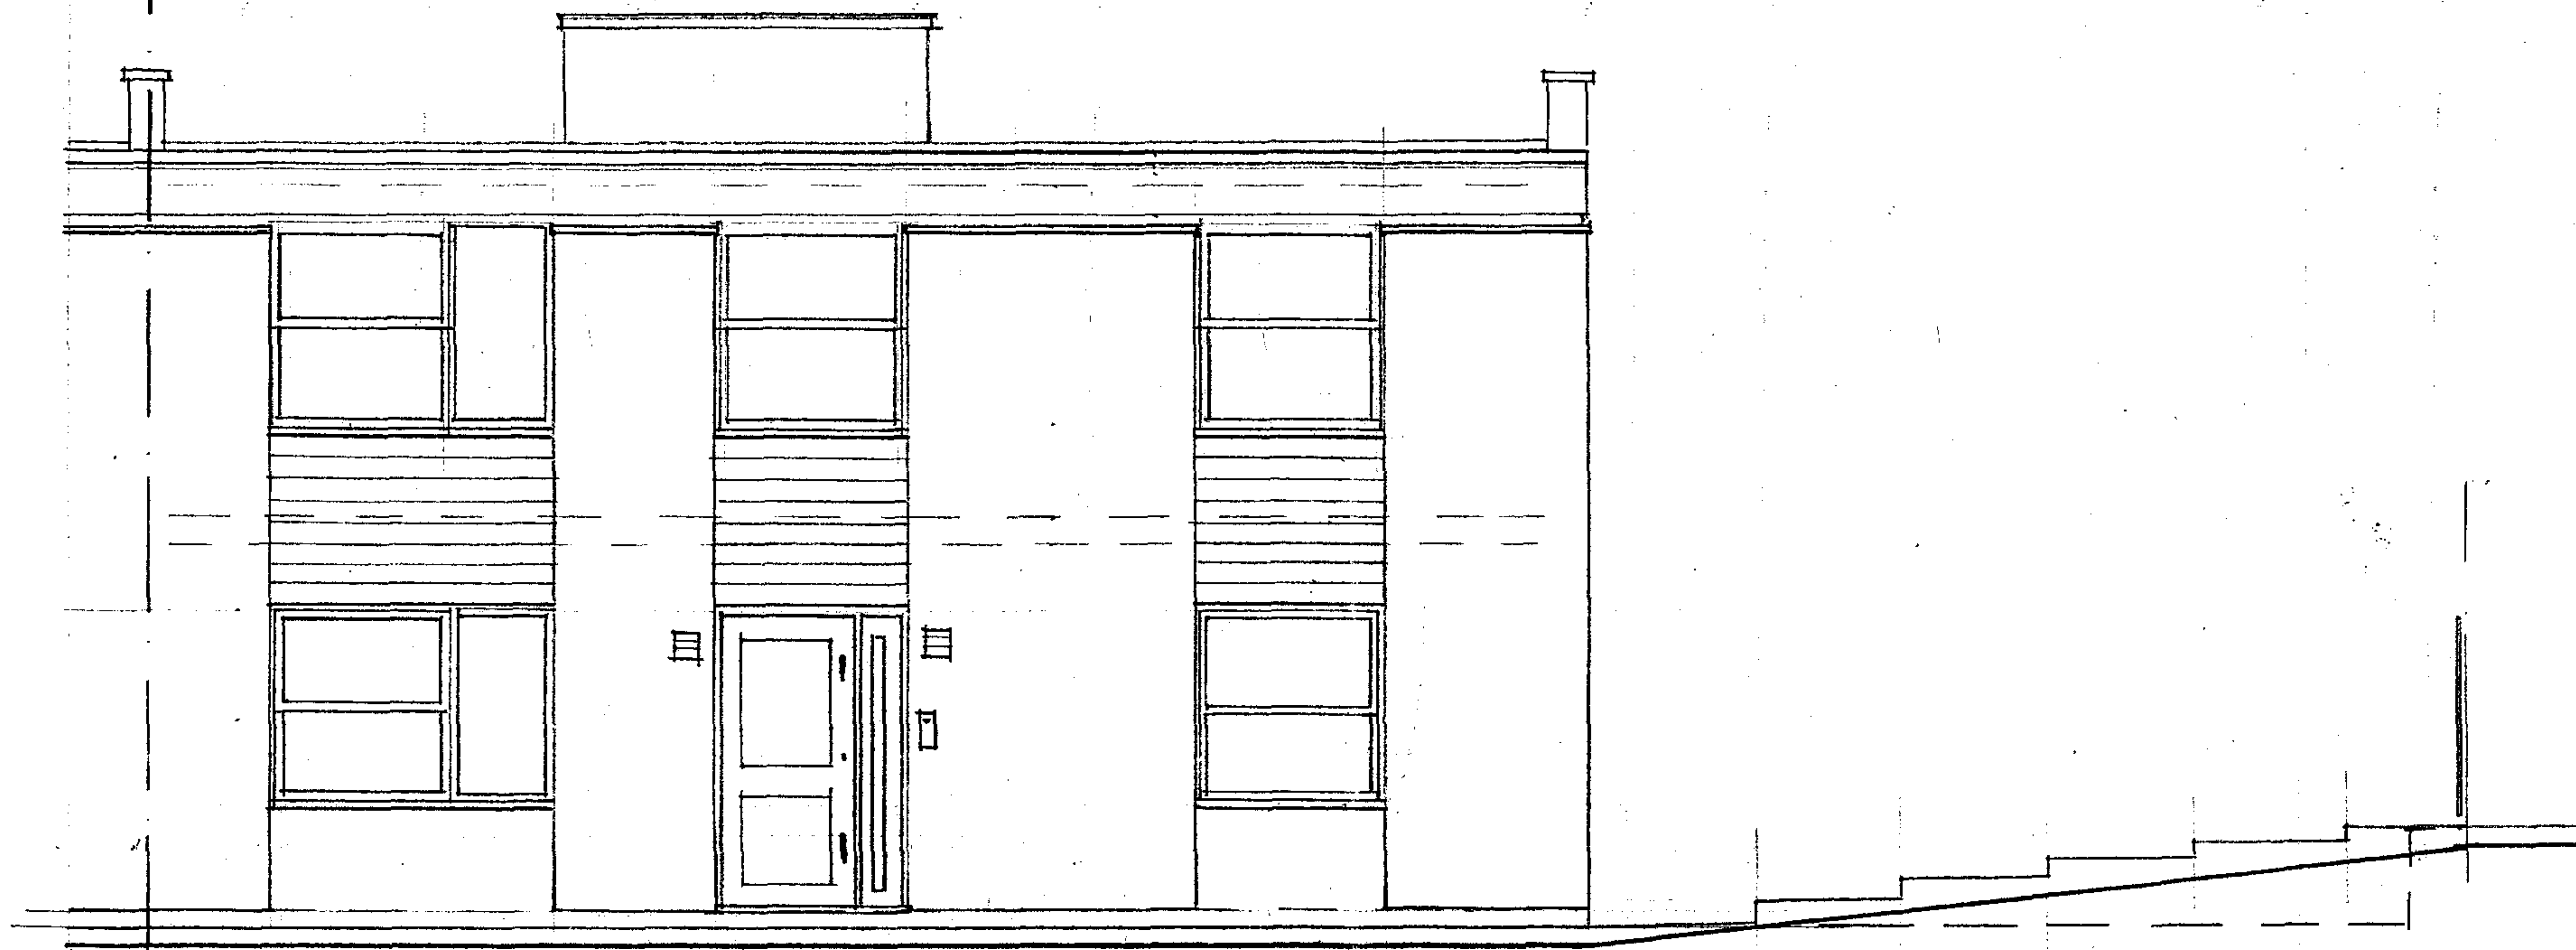

rev			
STEVEN ADAMS RIBA			
ARCHITECTS			
28b ENGLANDS LANE LONDON NW3 4UE Tel 020 7722 7664 Fax 7722 7652			
project	no		
2. QUASWOOD, LONDON NW3	510		
drawing	no		
FROM (WEST) ELEVATION	SU.04		
scale	date	drawn	checked
1:50	8.10.07	CAA	

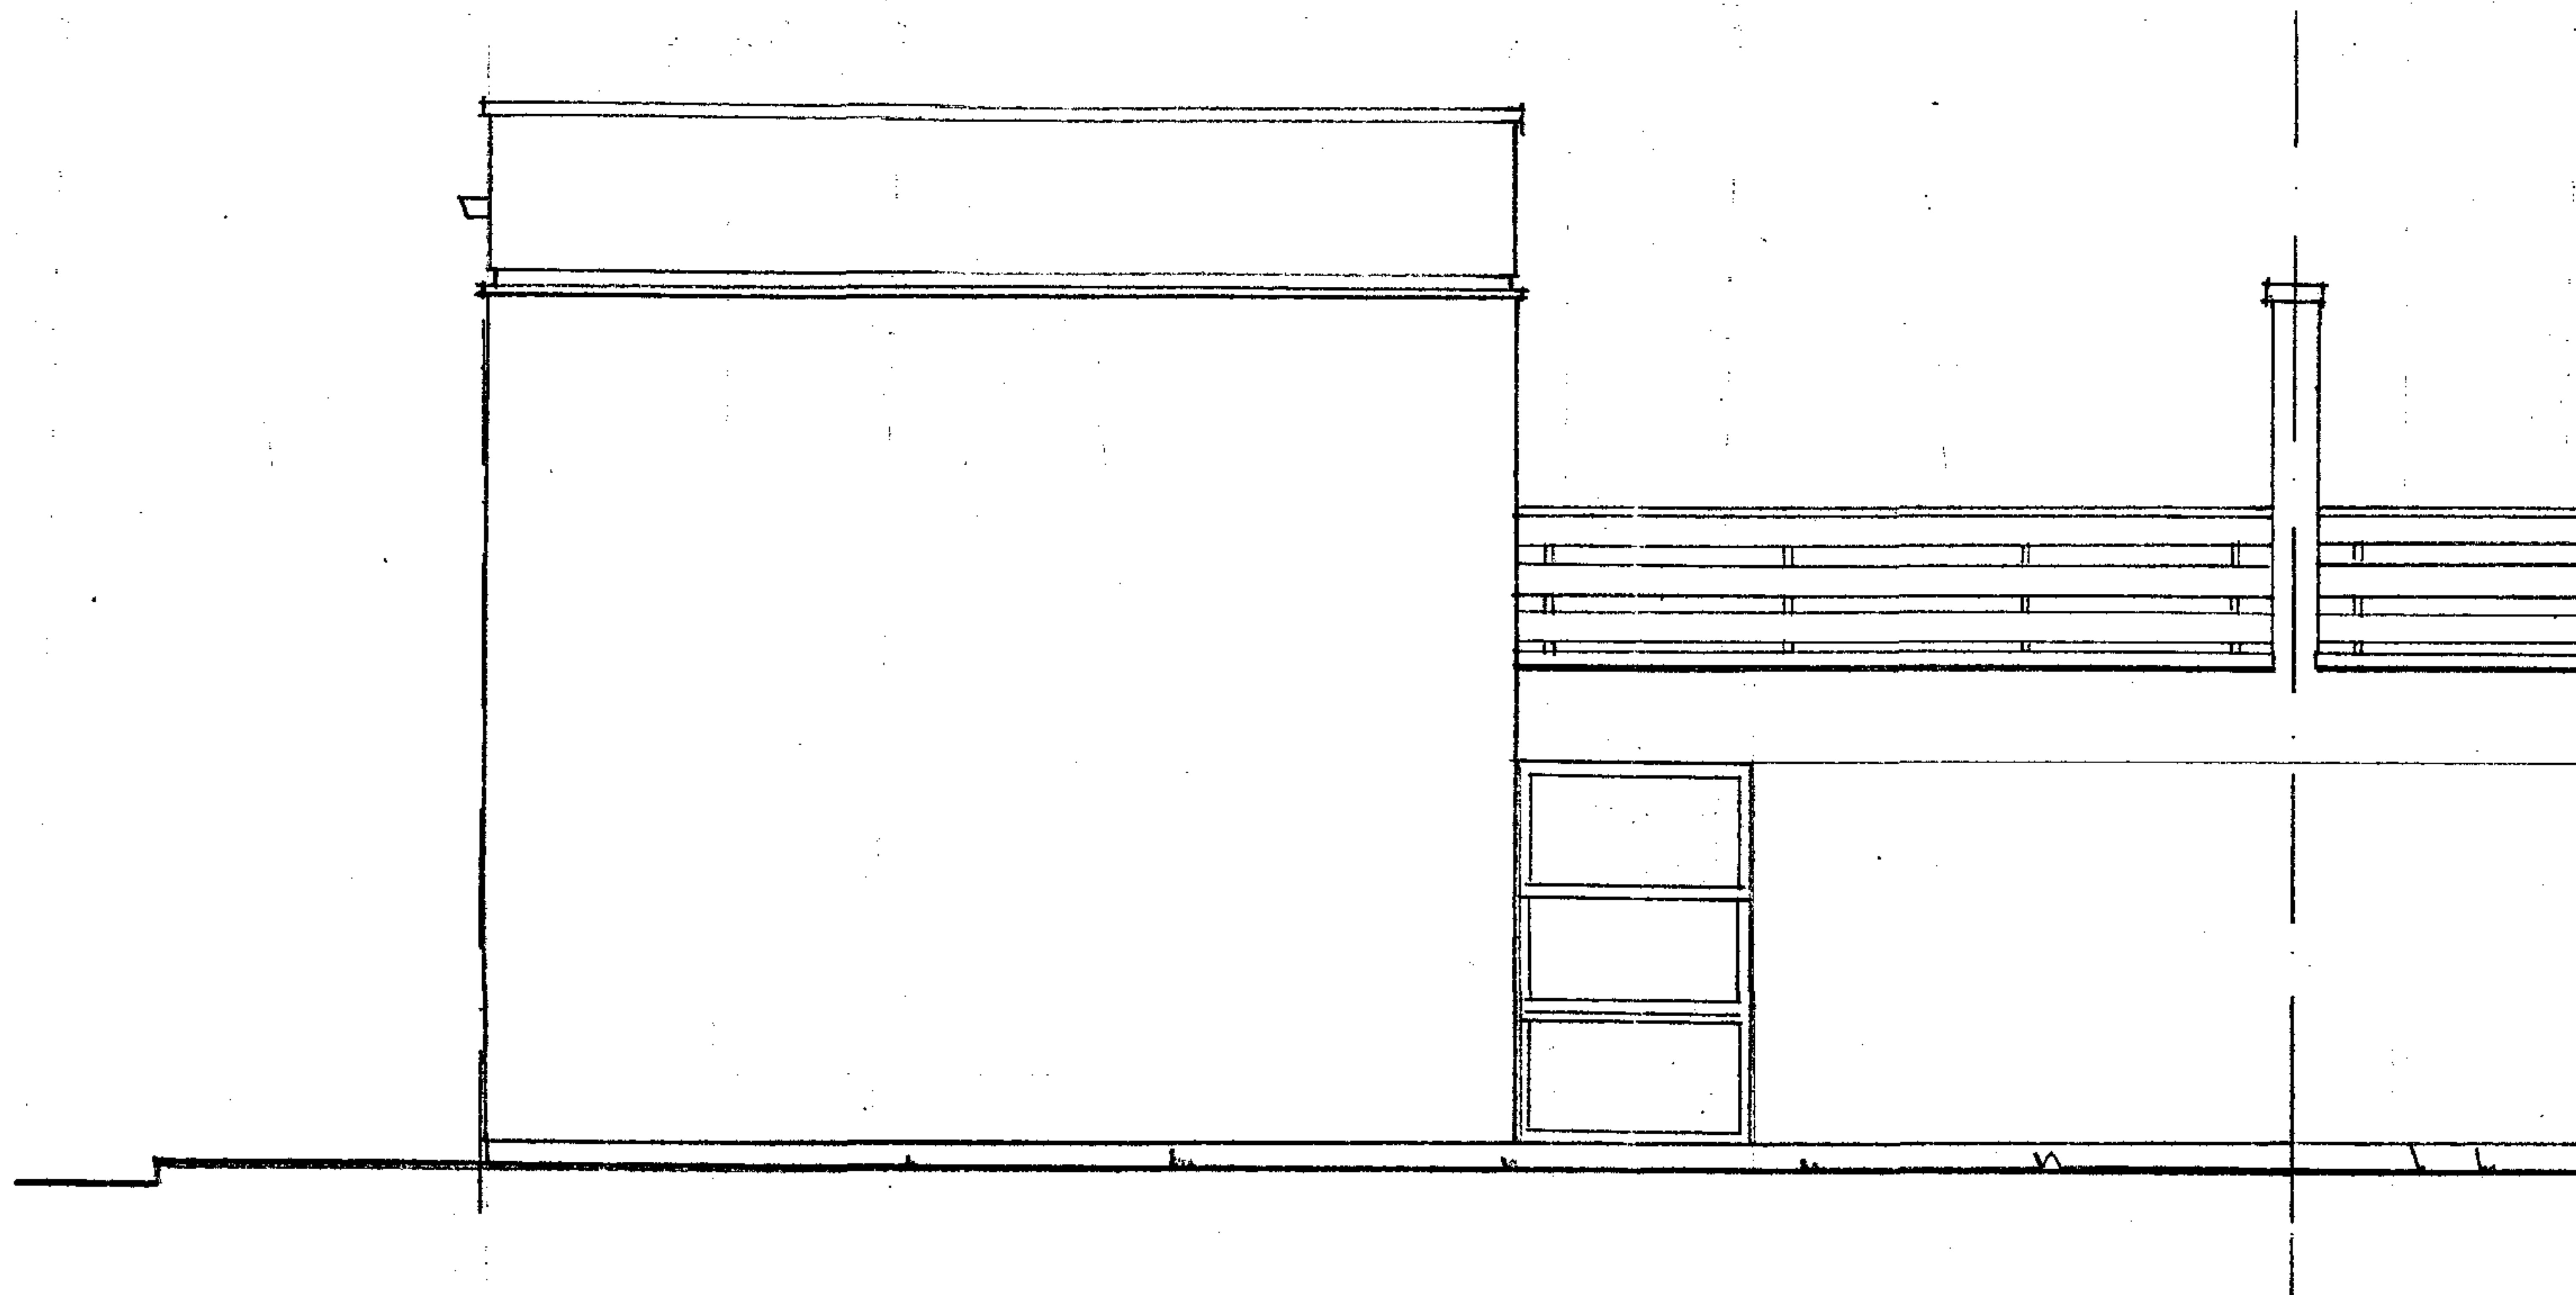

rev	
STEVEN ADAMS RIBA	
ARCHITECTS	
28b ENGLANDS LANE LONDON NW3 4UE Tel 020 7722 7664 Fax 7722 7652	
project	no
2 QUIKSWOOD, LONDON NW3	510
drawing	no
SIDE (SOUTH) ELEVATION ORIGINAL	SV.05
scale	date
1:50	8.10.08
drawn	checked
SAA	

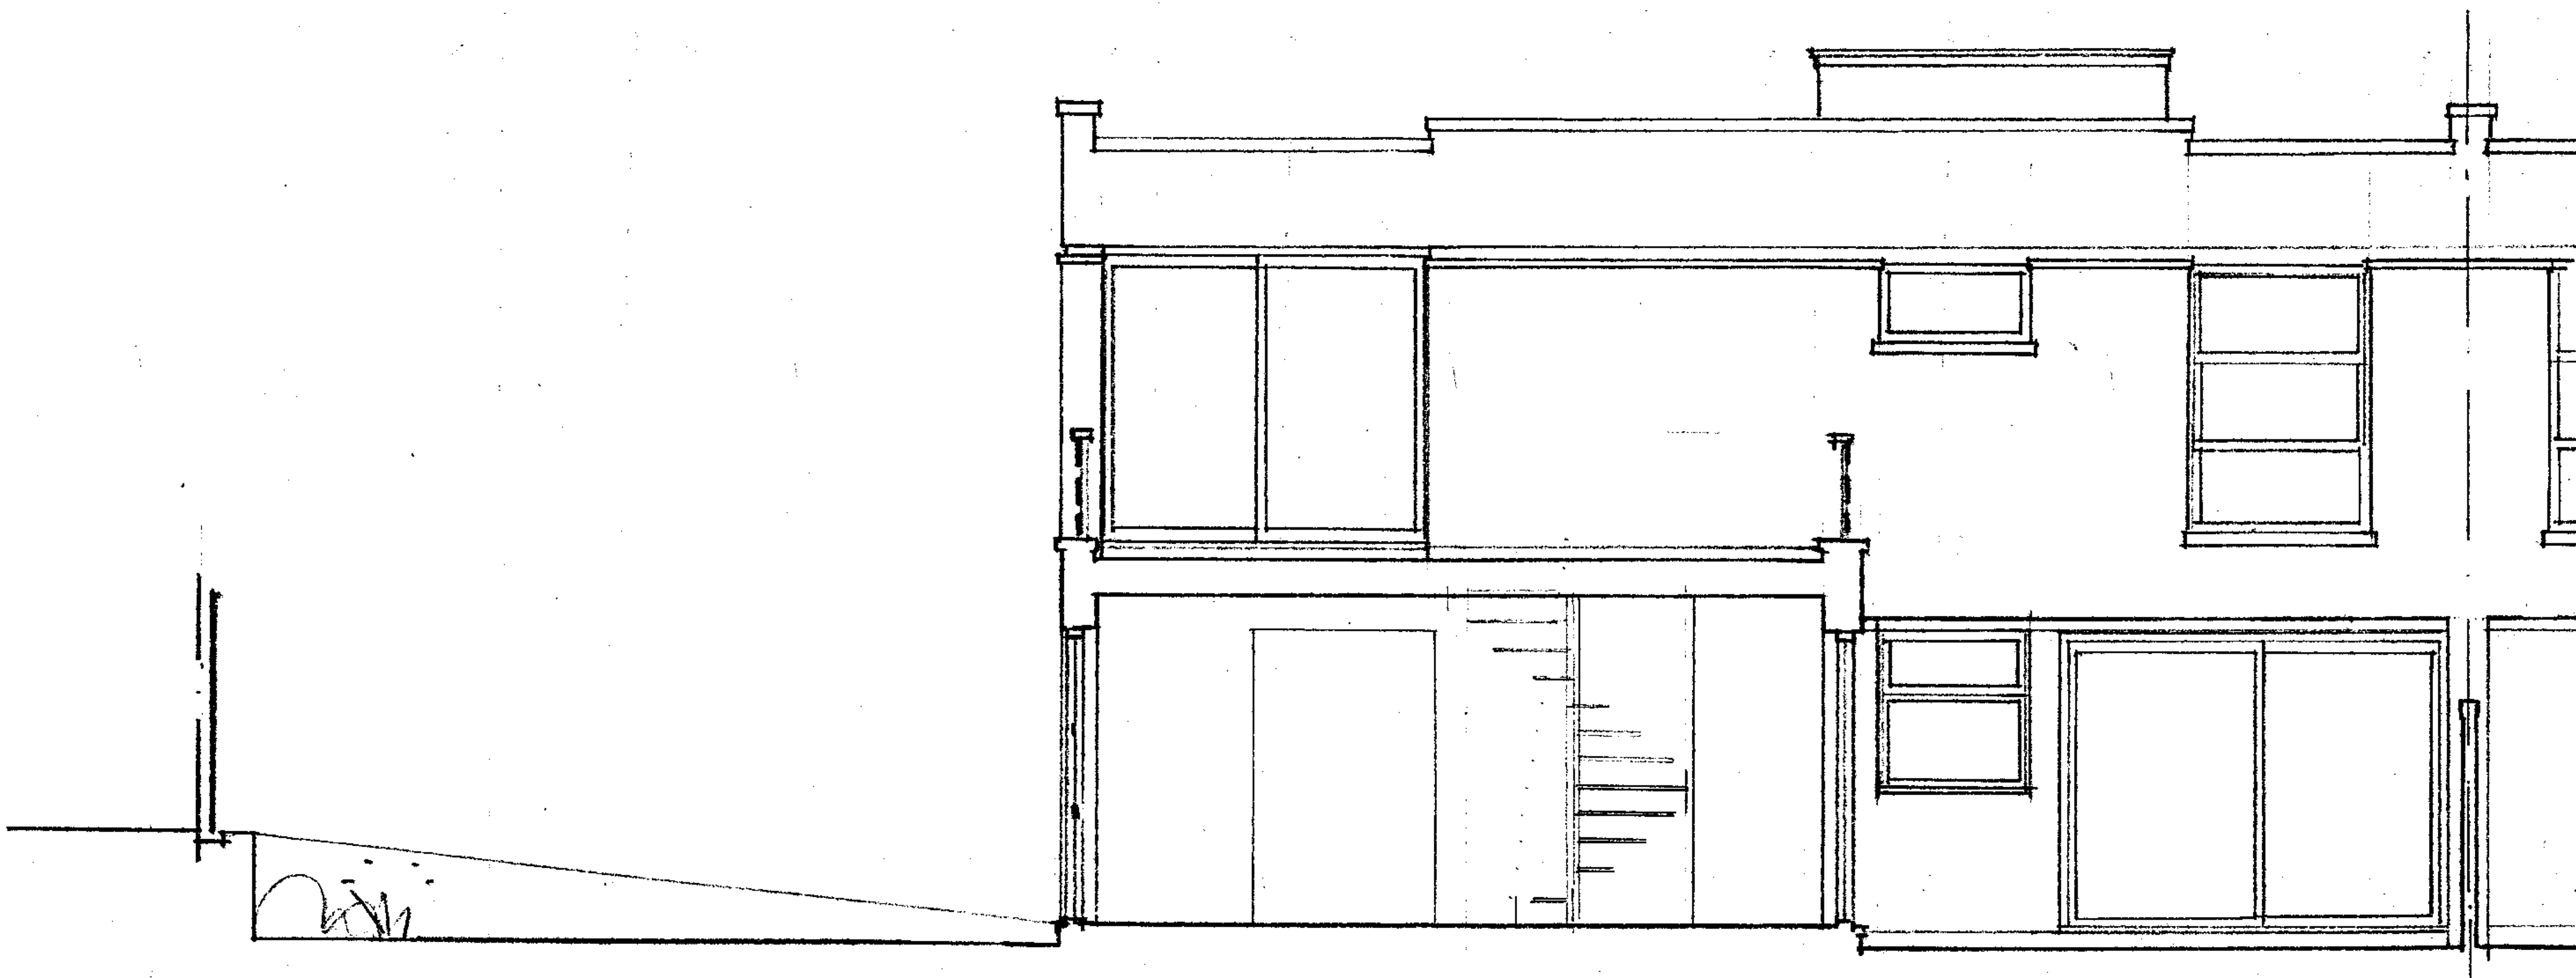

rev


STEVEN ADAMS RIBA ARCHITECTS

28b ENGLANDS LANE
LONDON NW3 4UE
Tel 020 7722 7664
Fax 7722 7652


project 29th FLOOR, LONDON NW3 no 570

drawing SECTION WORKING DRAWING no SV-07


scale 1:50 date 9.10.06 drawn GAA checked

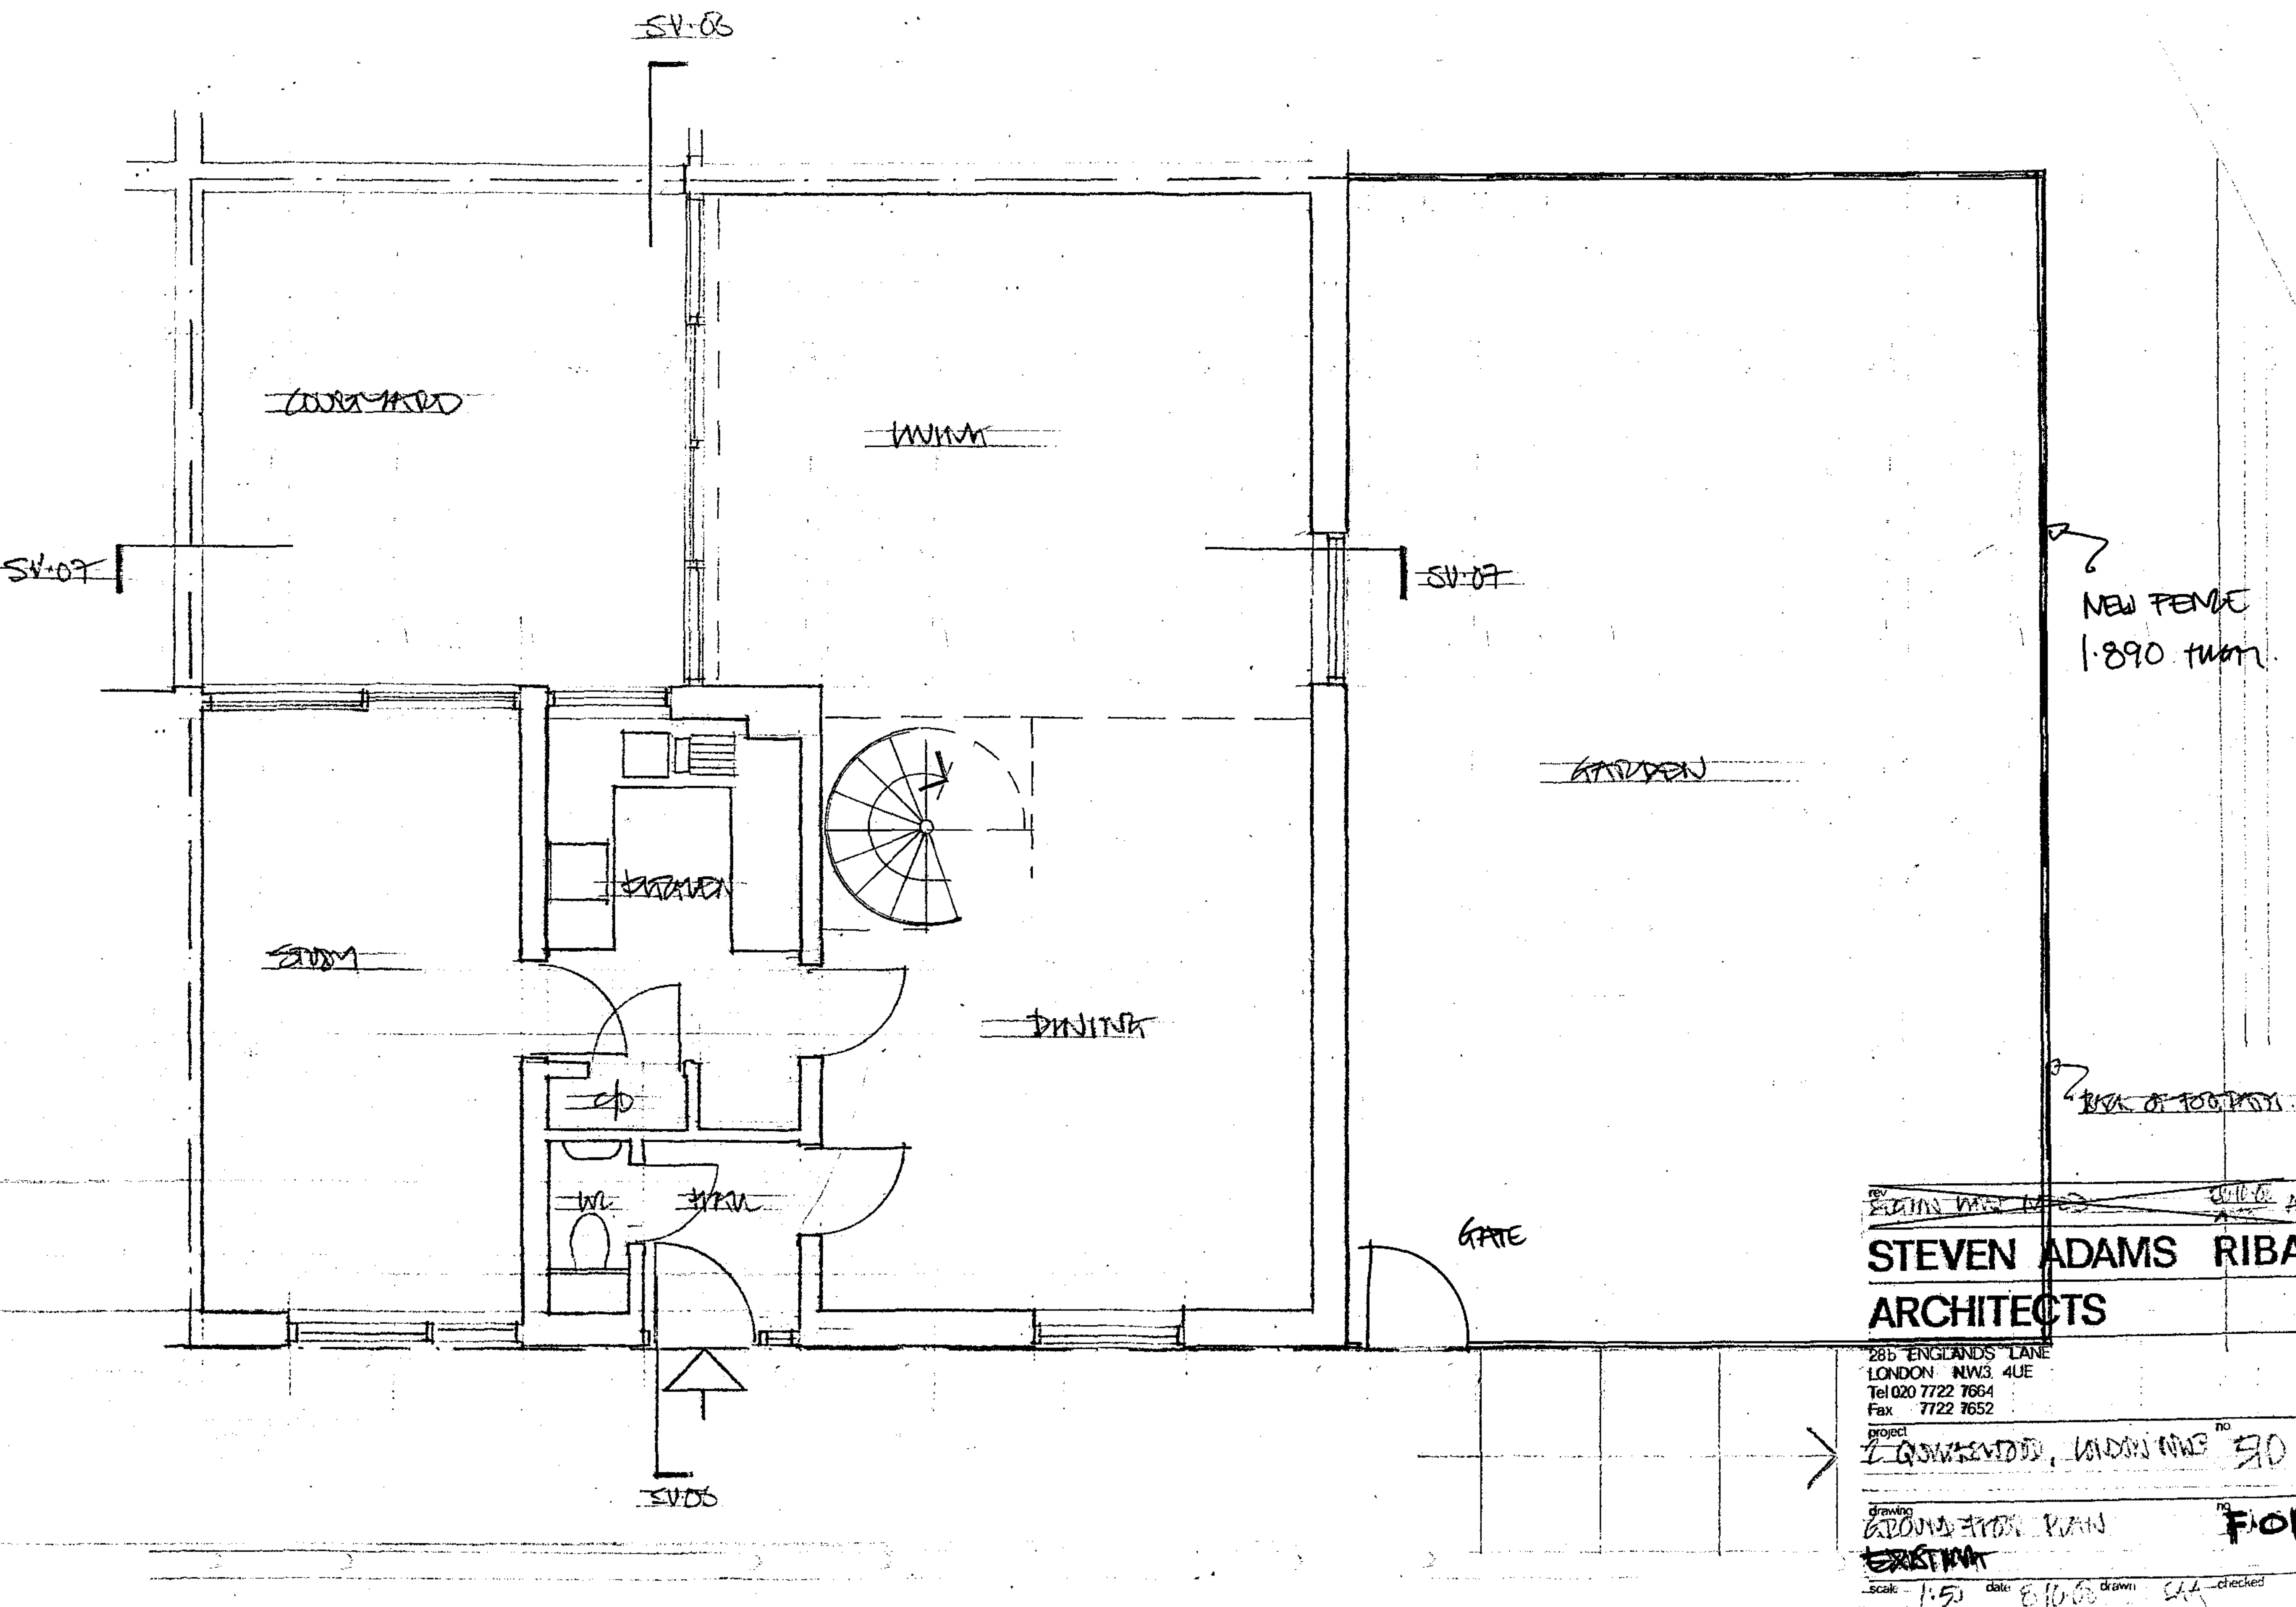


rev
EXISTING
STEVEN ADAMS RIBA
ARCHITECTS
28b ENGLANDS LANE
LONDON NW3 4UE
Tel 020 7722 7664
Fax 7722 7652
project
2 GOWLEND, LONDON NW3 9D
drawing
GROUND FLOOR PLAN
EXISTING
scale 1:50 date 8.10.00 drawn SAA checked SAA

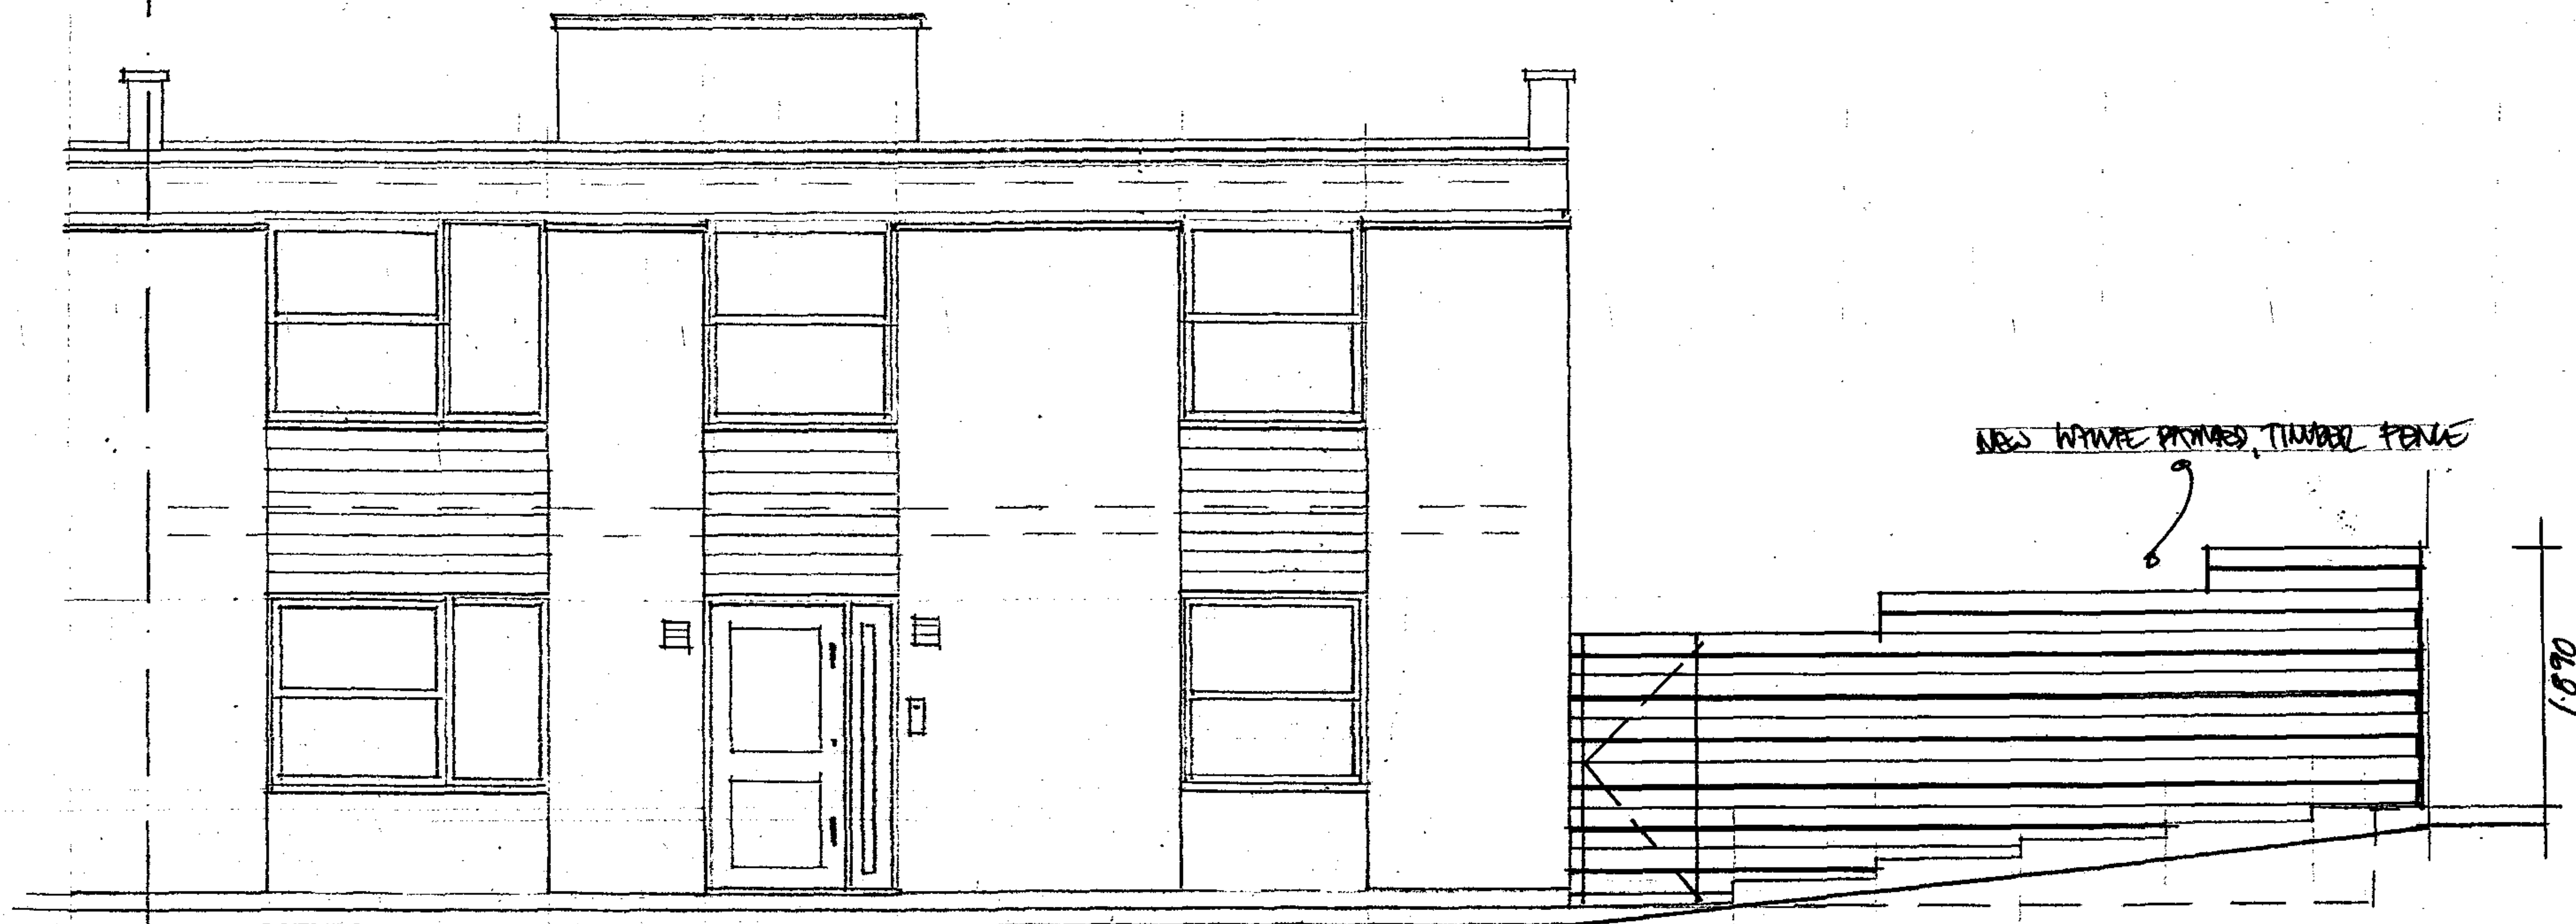

STEVEN ADAMS RIBA ARCHITECTS			
28b ENGLANDS LANE LONDON NW3 4UE Tel 020 7722 7664 Fax 7722 7652			
project	2 QUAKSWOOD, LONDON NW3		no
			510
drawing	(WEST) ELEVATION EXISTING		no
			F104
scale	1:50	date	8/10/01
drawn	CJL	checked	

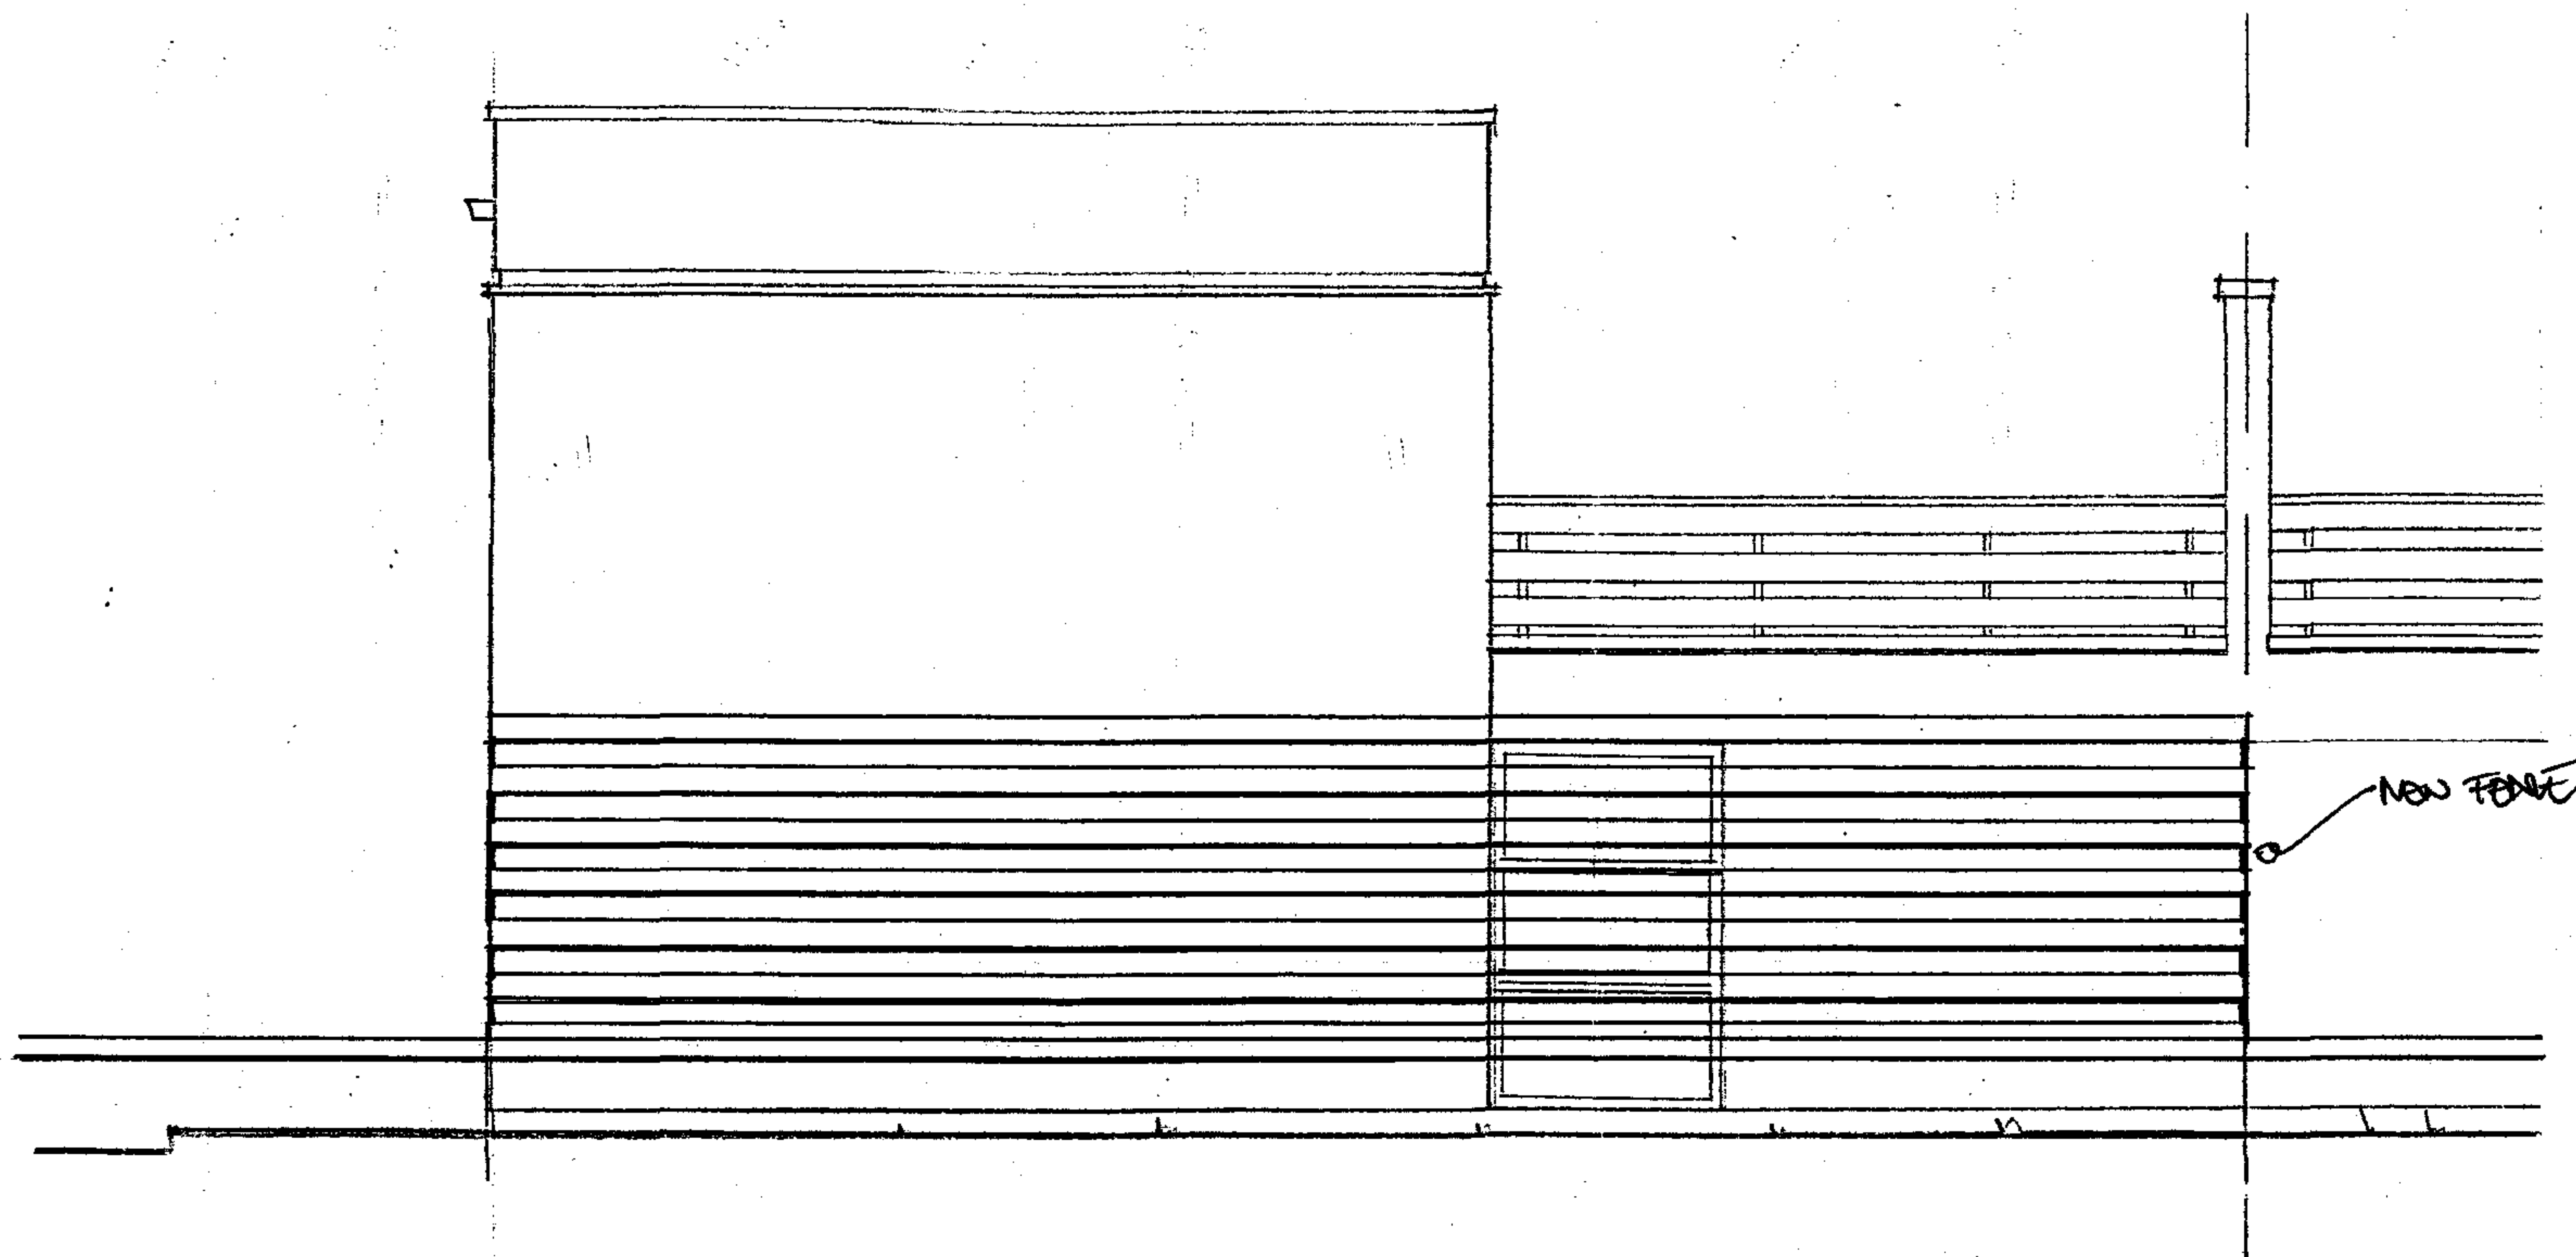

rev	
STEVEN ADAMS RIBA	
ARCHITECTS	
28b ENGLANDS LANE LONDON NW3 4UE Tel 020 7722 7664 Fax 7722 7652	
project	no
2 QUAKERS, LONDON NW3	510
drawn	no
SIDE (SOUTH) ELEVATION EXISTING	F105
scale 1:50	date 8.10.00 drawn S.A. checked

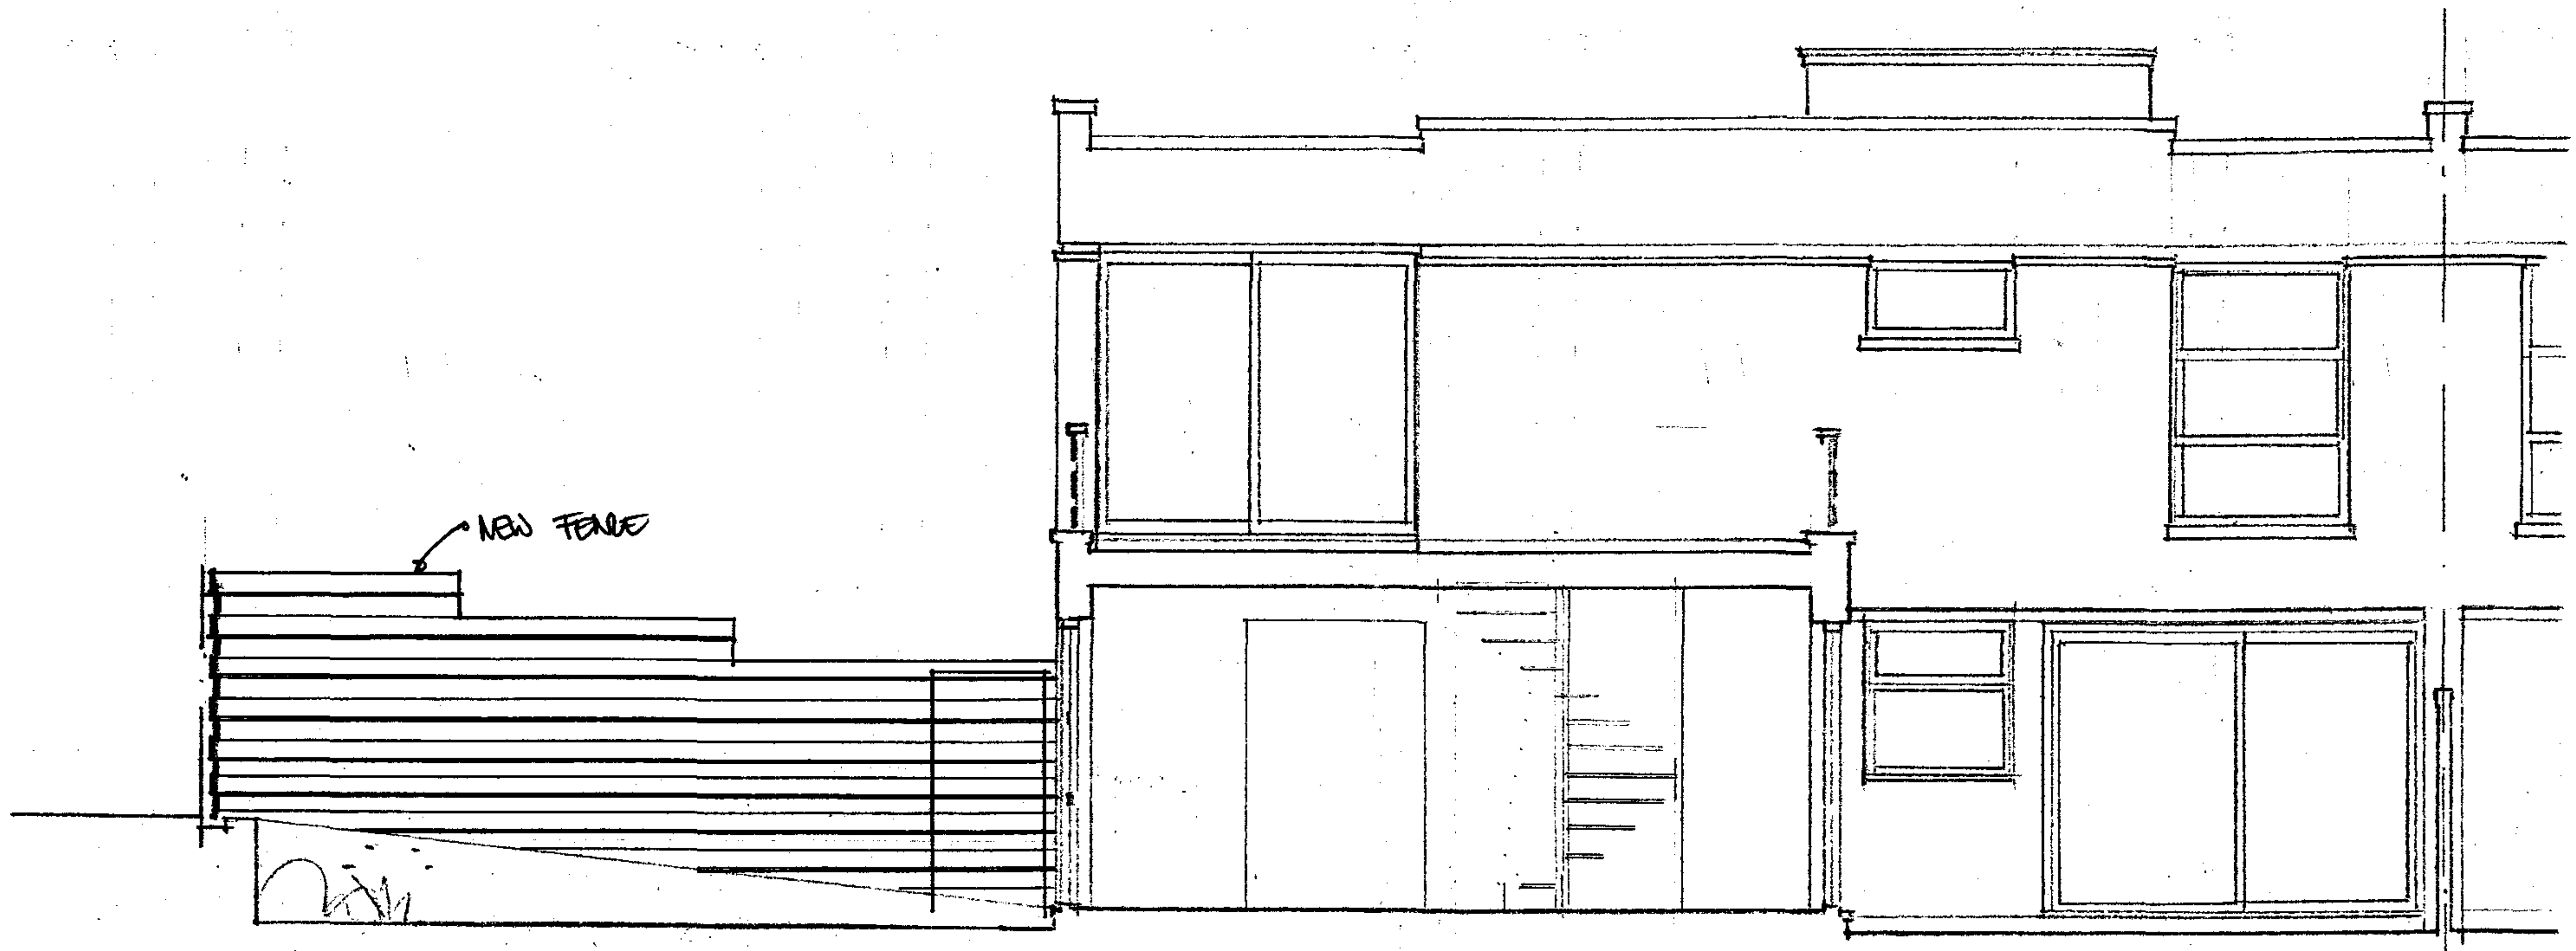

REV

STEVEN ADAMS RIBA
ARCHITECTS

28b ENGLANDS LANE
LONDON NW3 4UE
Tel 020 7722 7664
Fax 7722 7652

project
2000/0001, 10000 MW no 570

drawing
SECTION 10000 MW no 570

scale 1:50 date 9.10.00 drawn GAA checked