



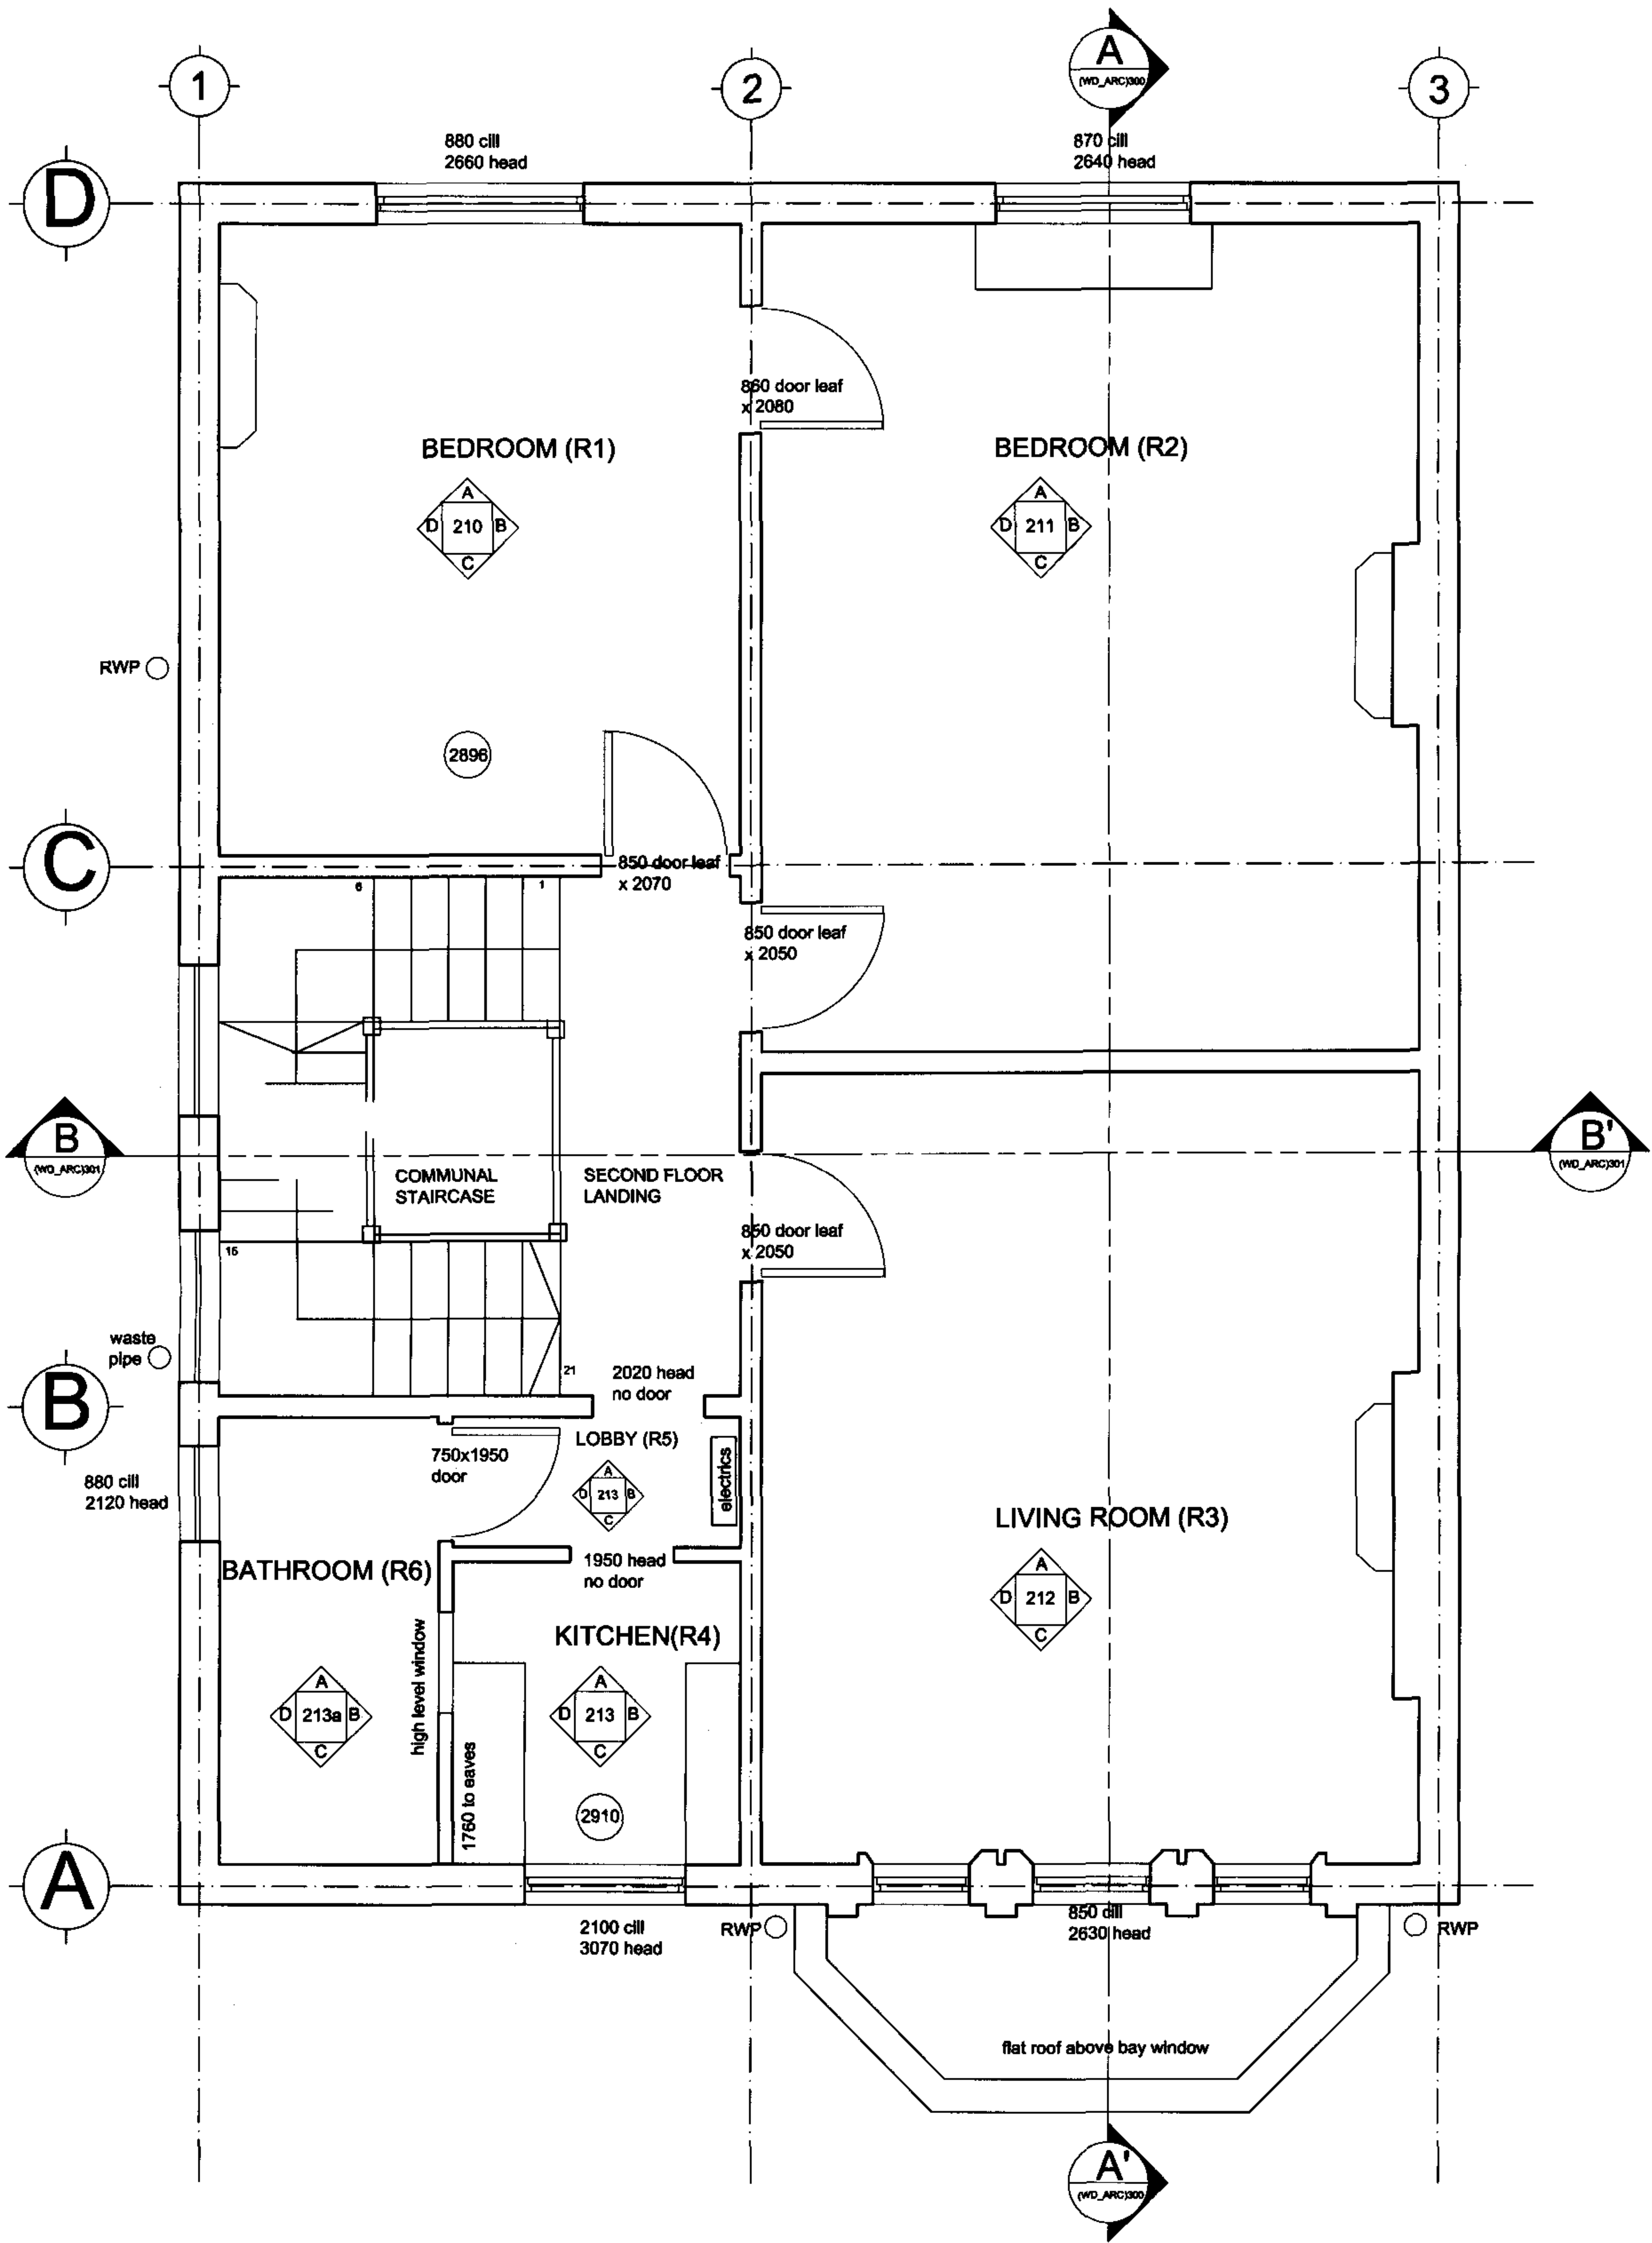

Existing Second Floor Plan

Graphic Scale 1:50



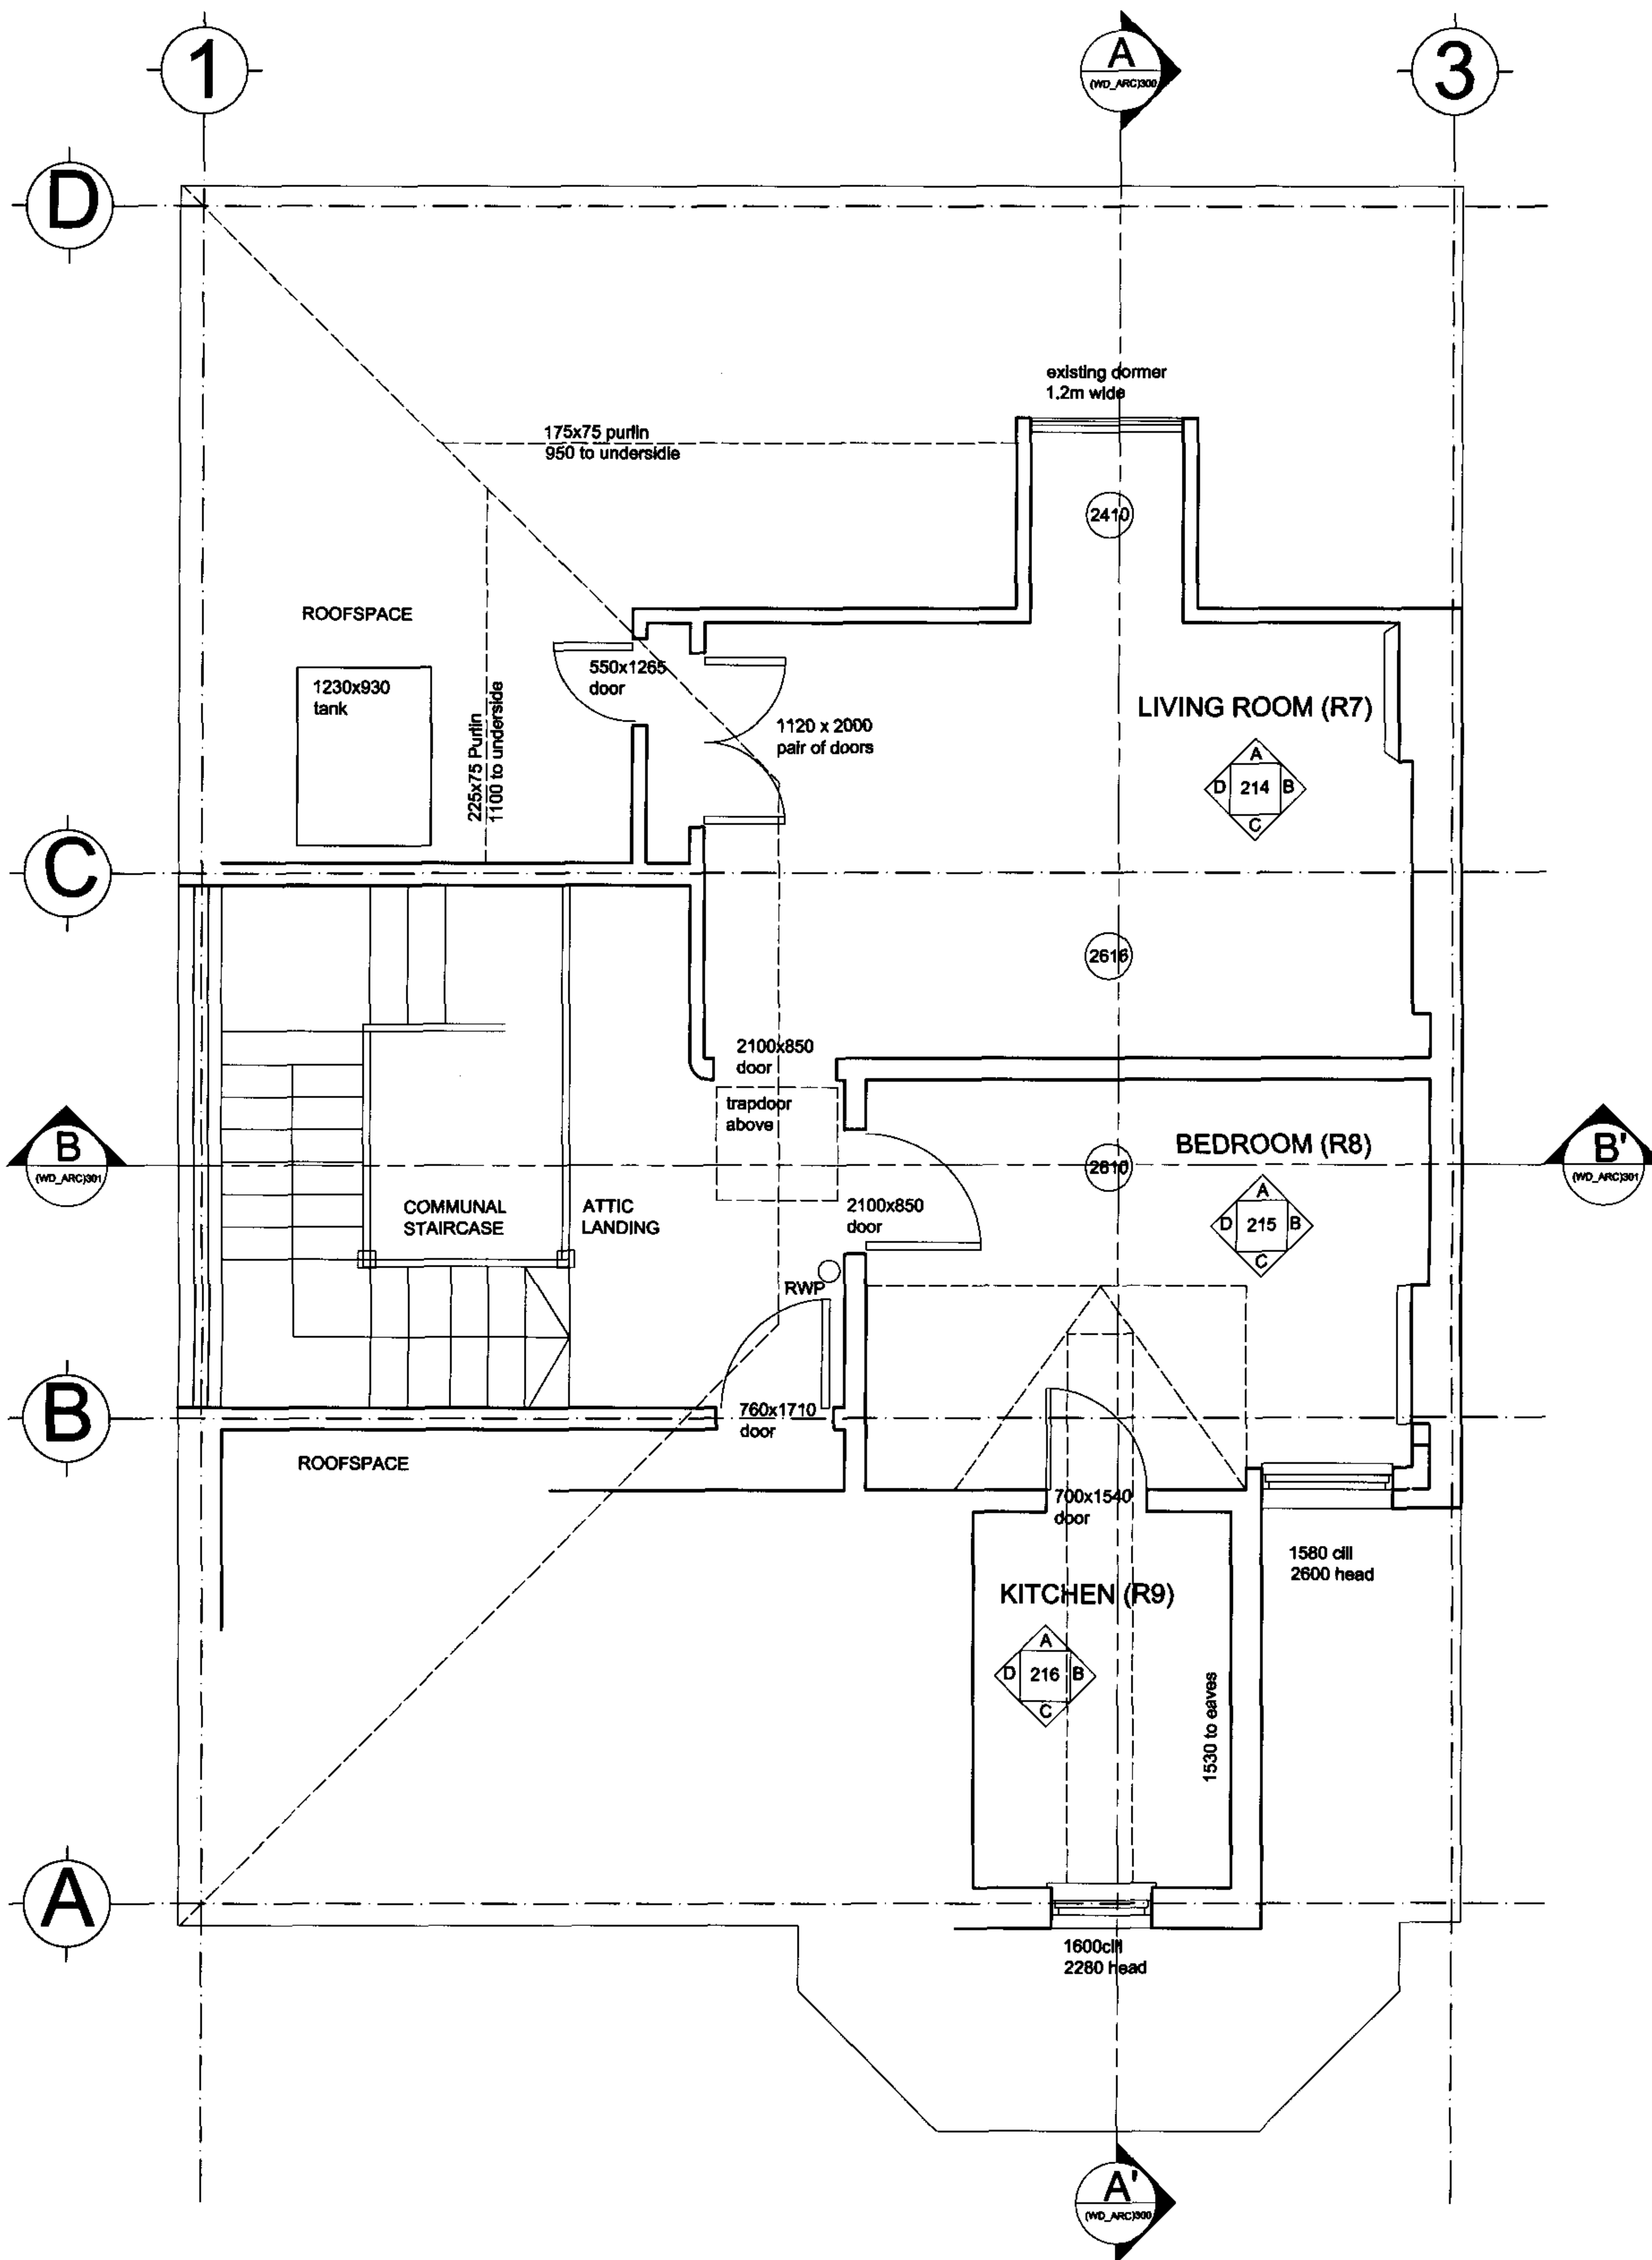

Existing 3d Floor Plan

Graphic Scale 1:50



101
EXI

roof space

2640

3rd floor

+10350

2897

second floor

+7200

0.00



200
EXI

Existing Front Elevation

Graphic Scale 1:50

100 200 300 400 500 600 700 800 900 1000 1500 2000 2500

roof space

2640

3rd floor

+10350

2897

second floor

+7200

0.00




Existing Rear Elevation

Graphic Scale 1:50

0 500 1000 1500 2000 2500

202 EXI

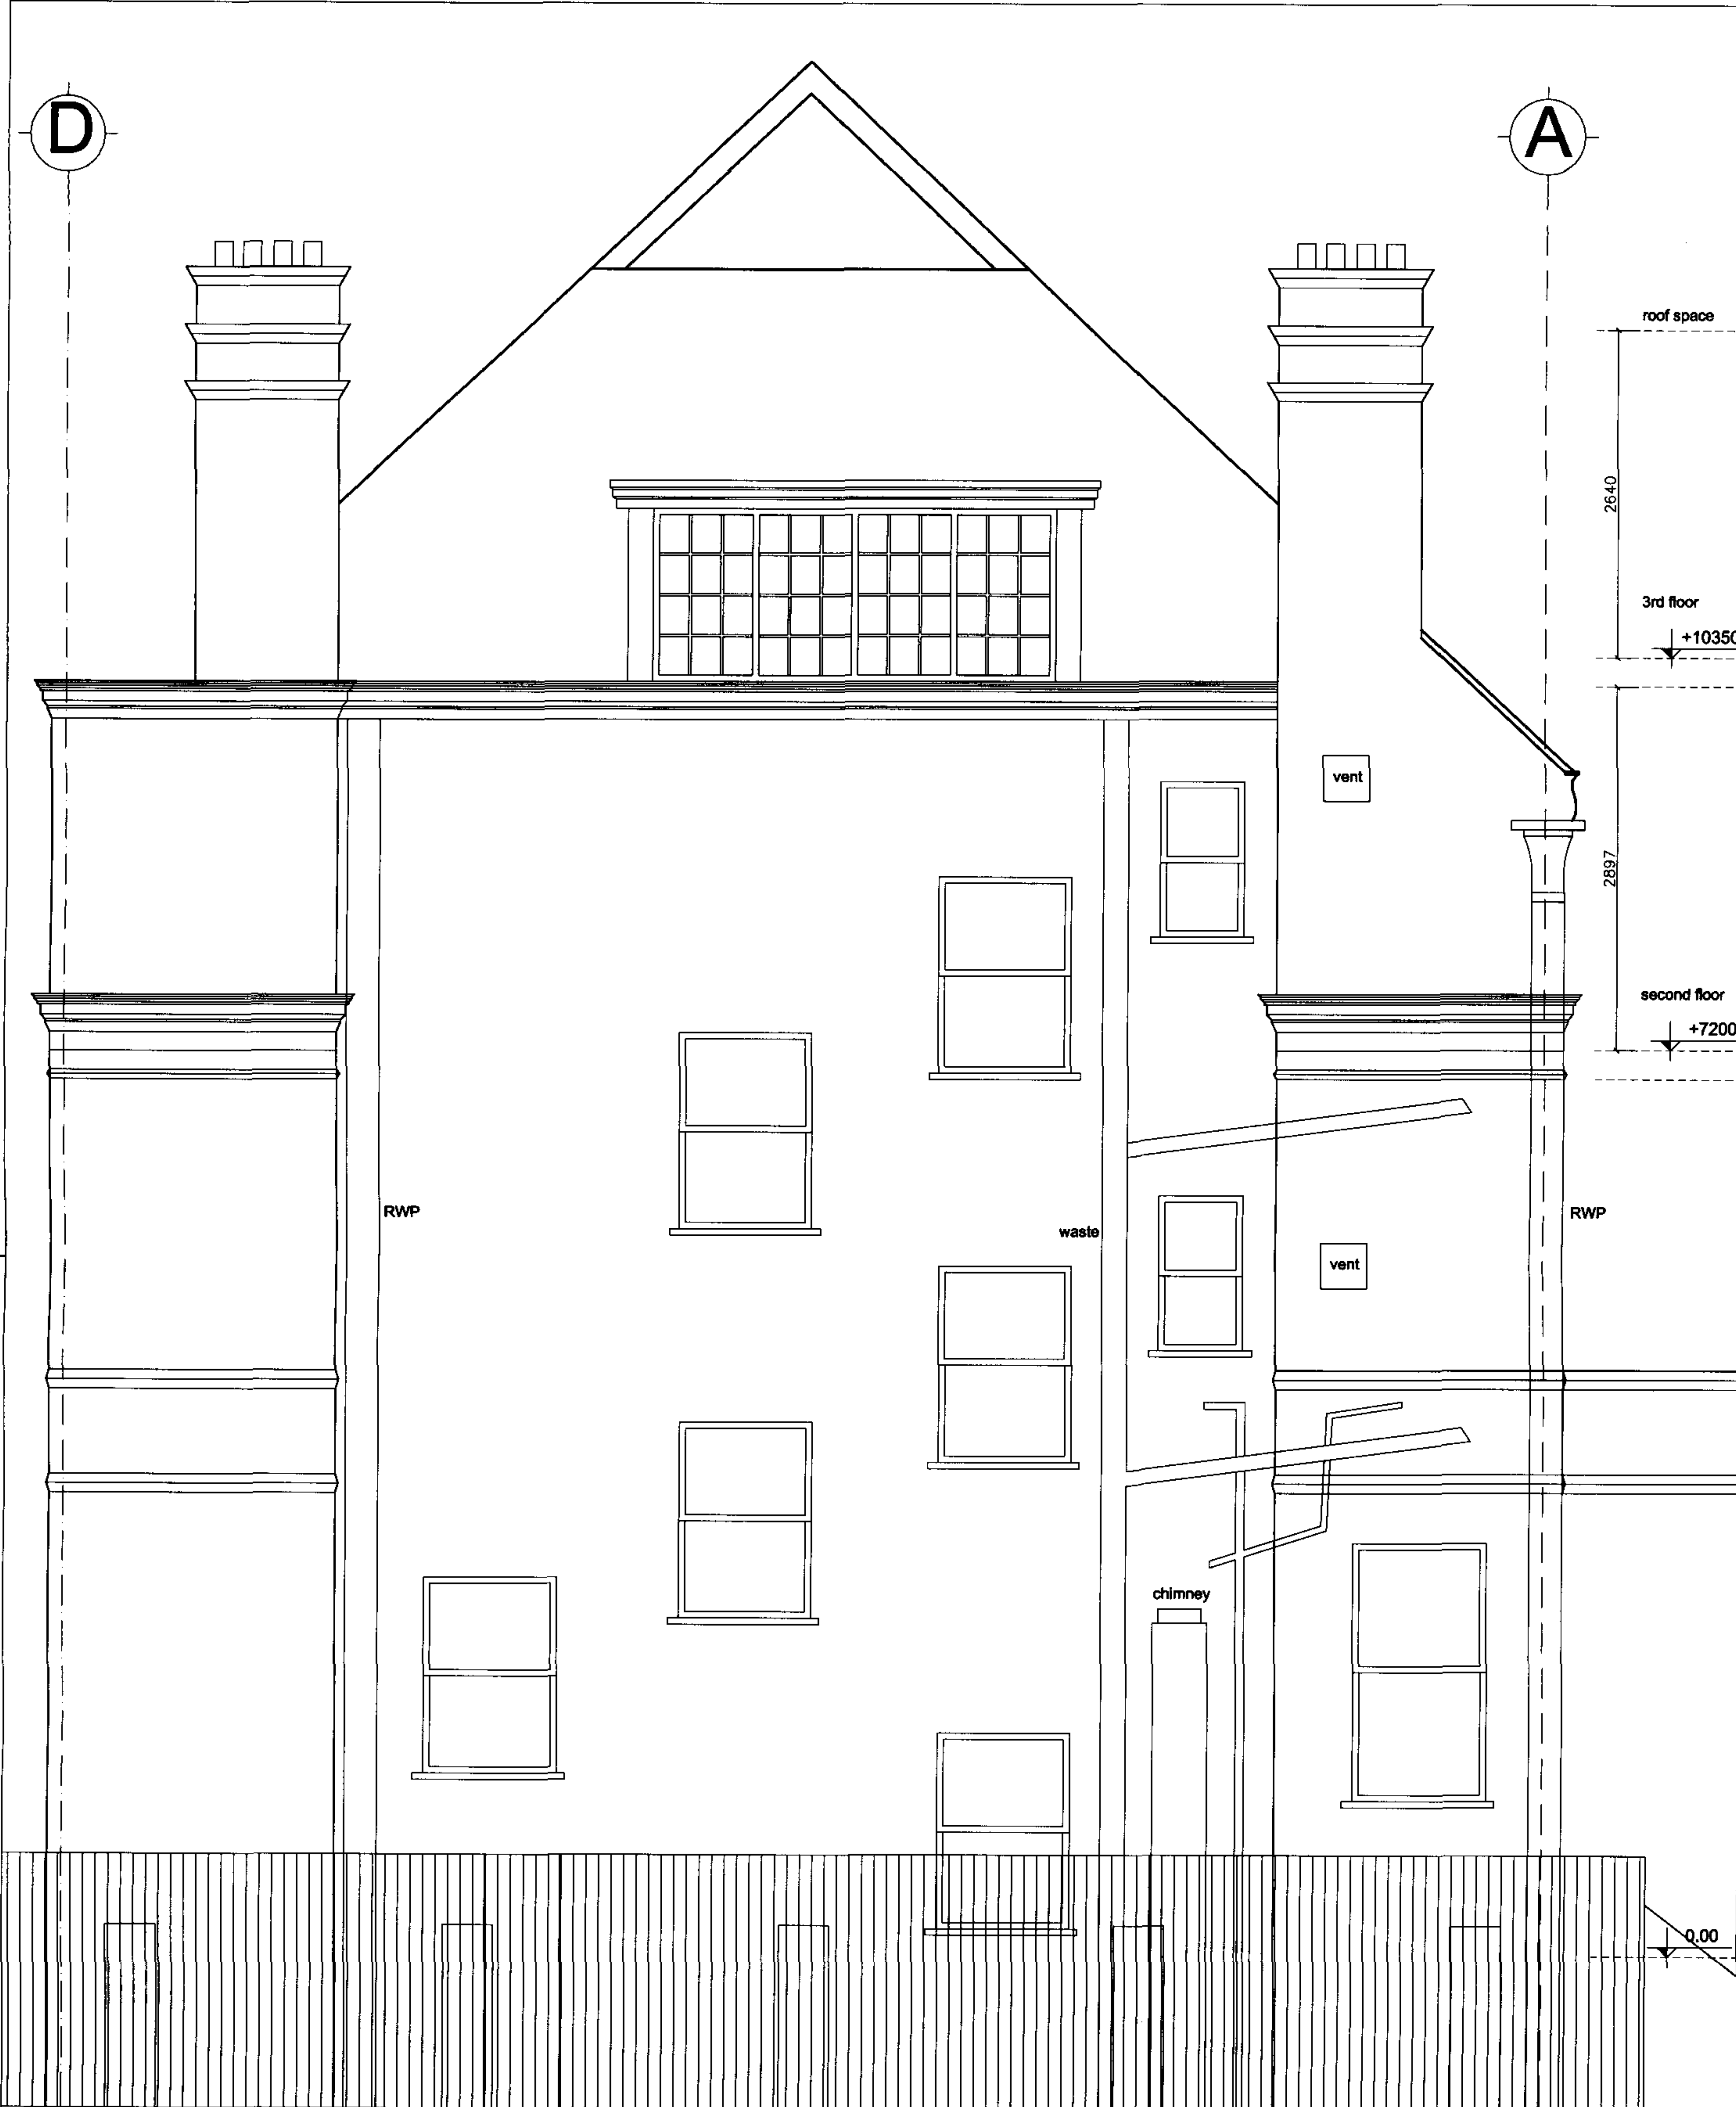


201
EXI

Existing Side Elevation

Graphic Scale 1:50


This drawing and design is the property of AS-STUDIO Ltd and must not be issued, loaned or copied without written consent.

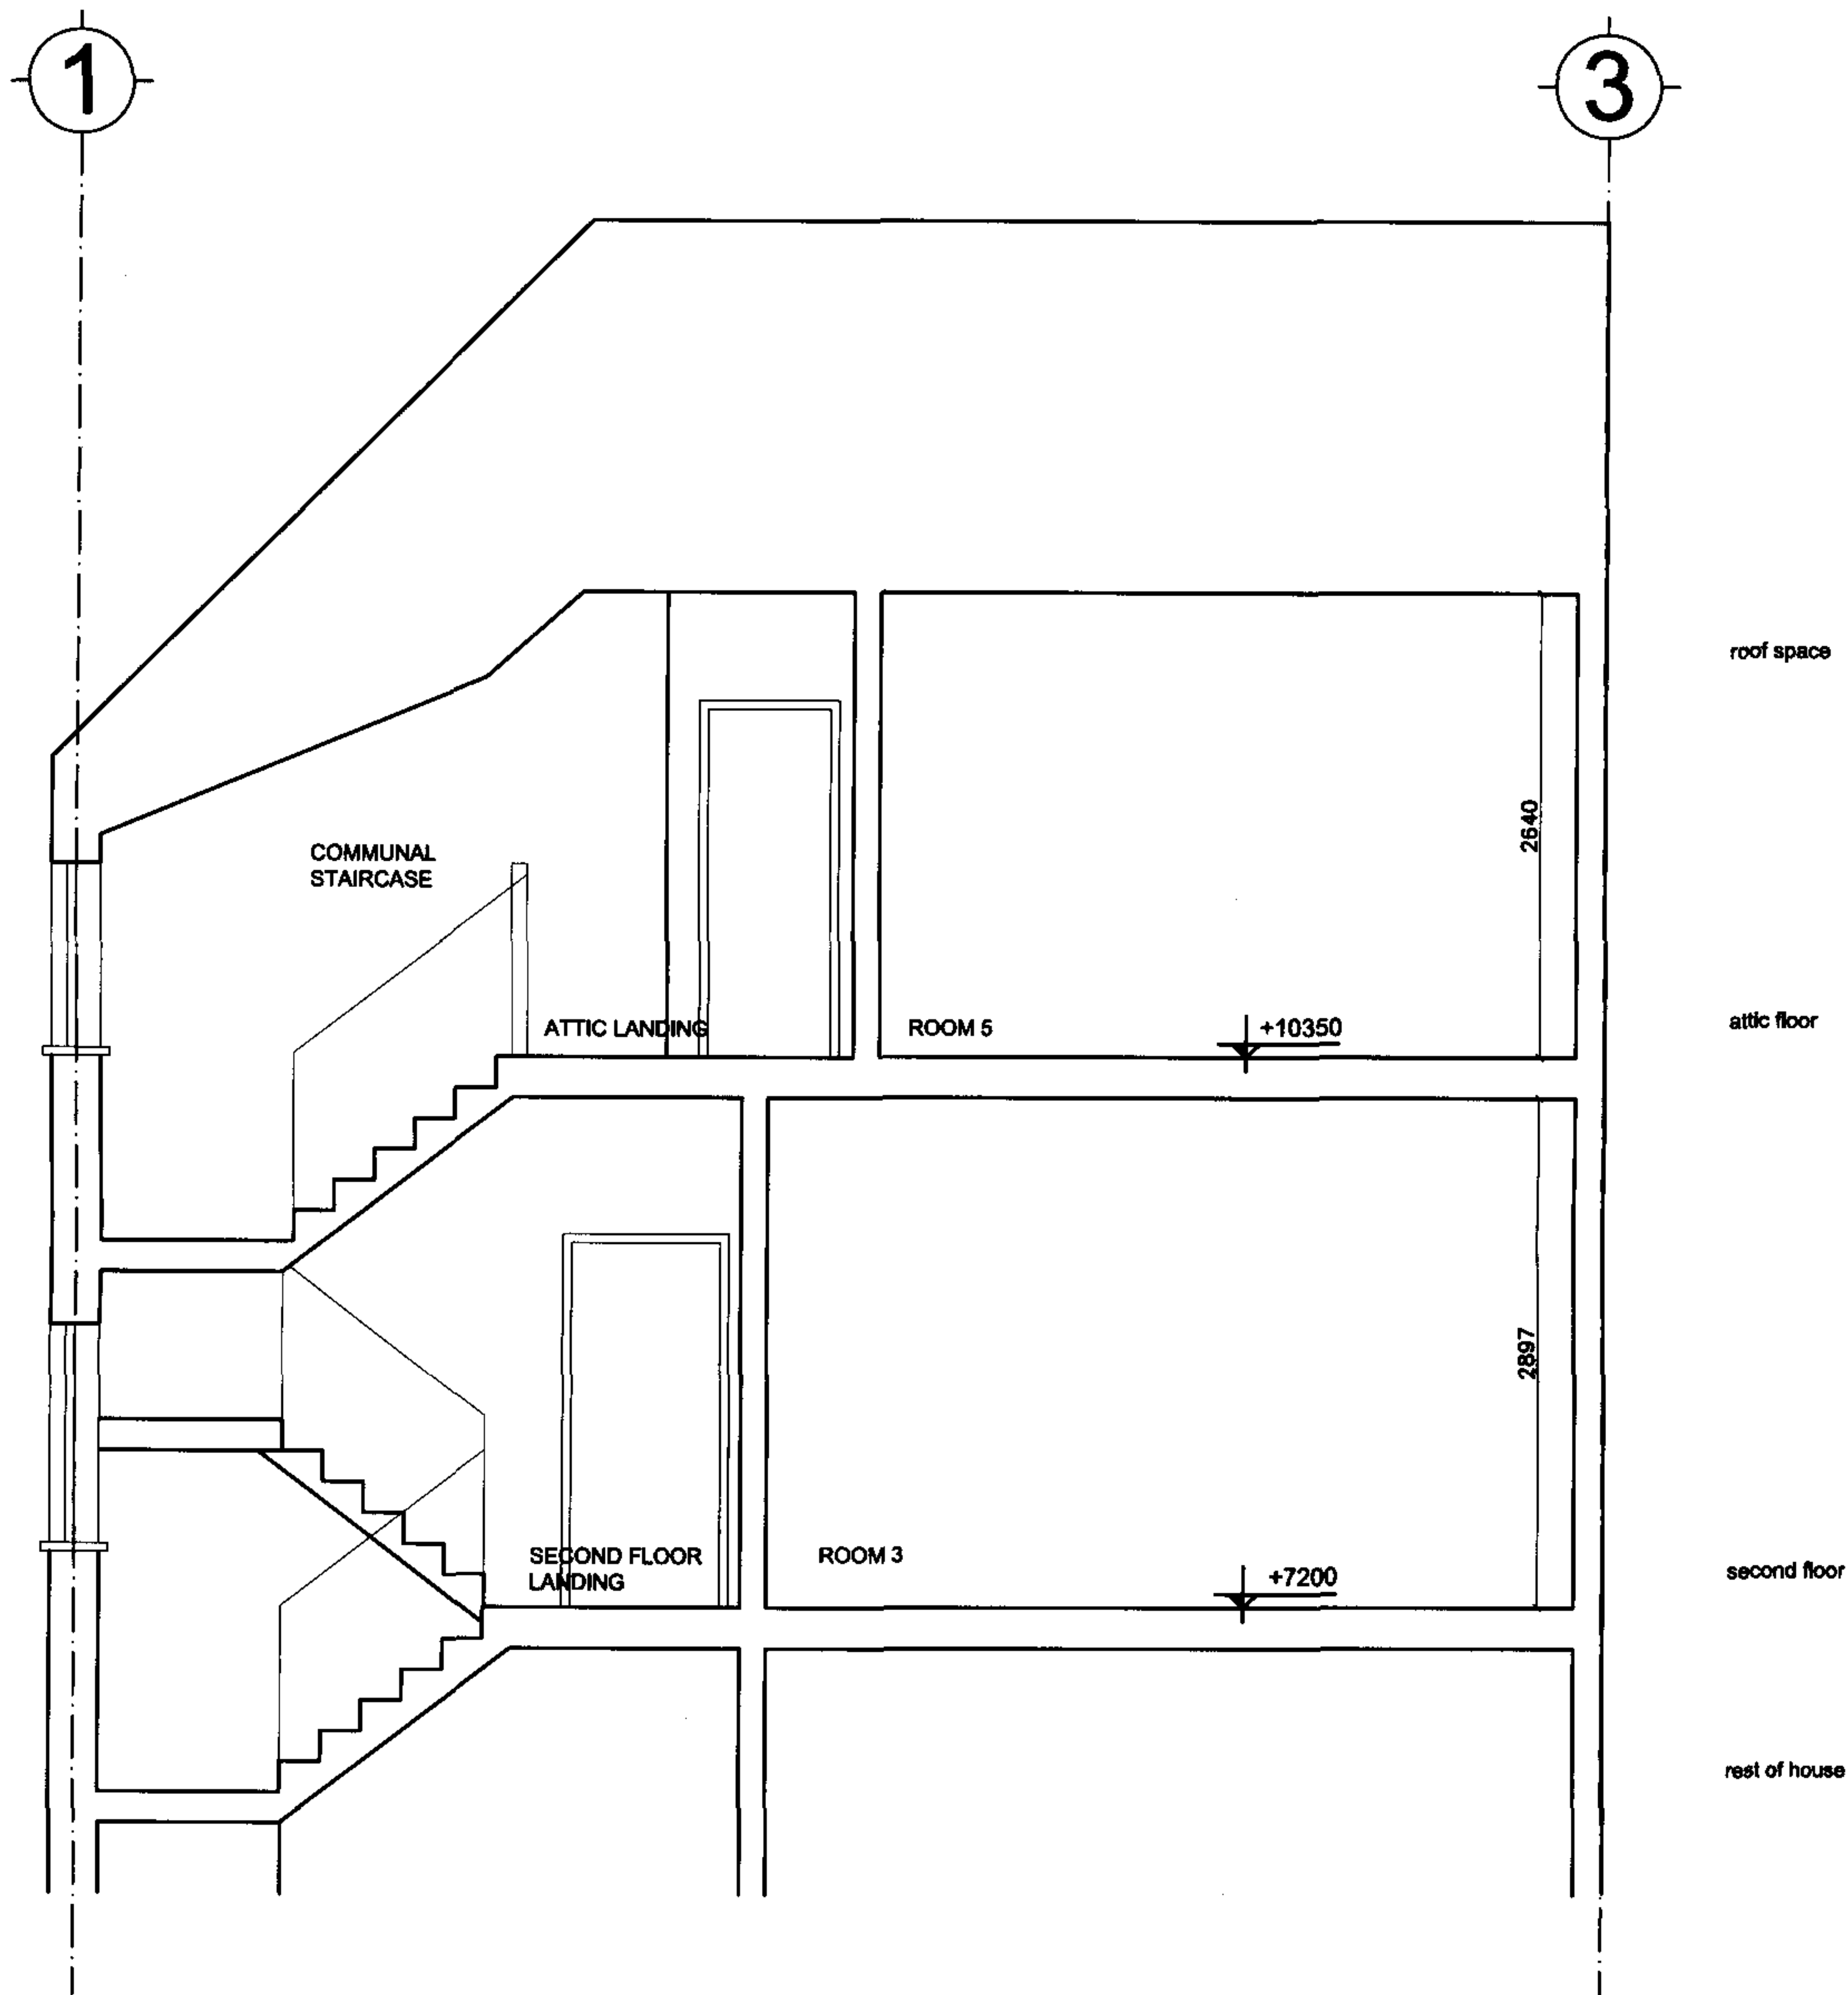

Existing Section B-B'

Graphic Scale 1:50



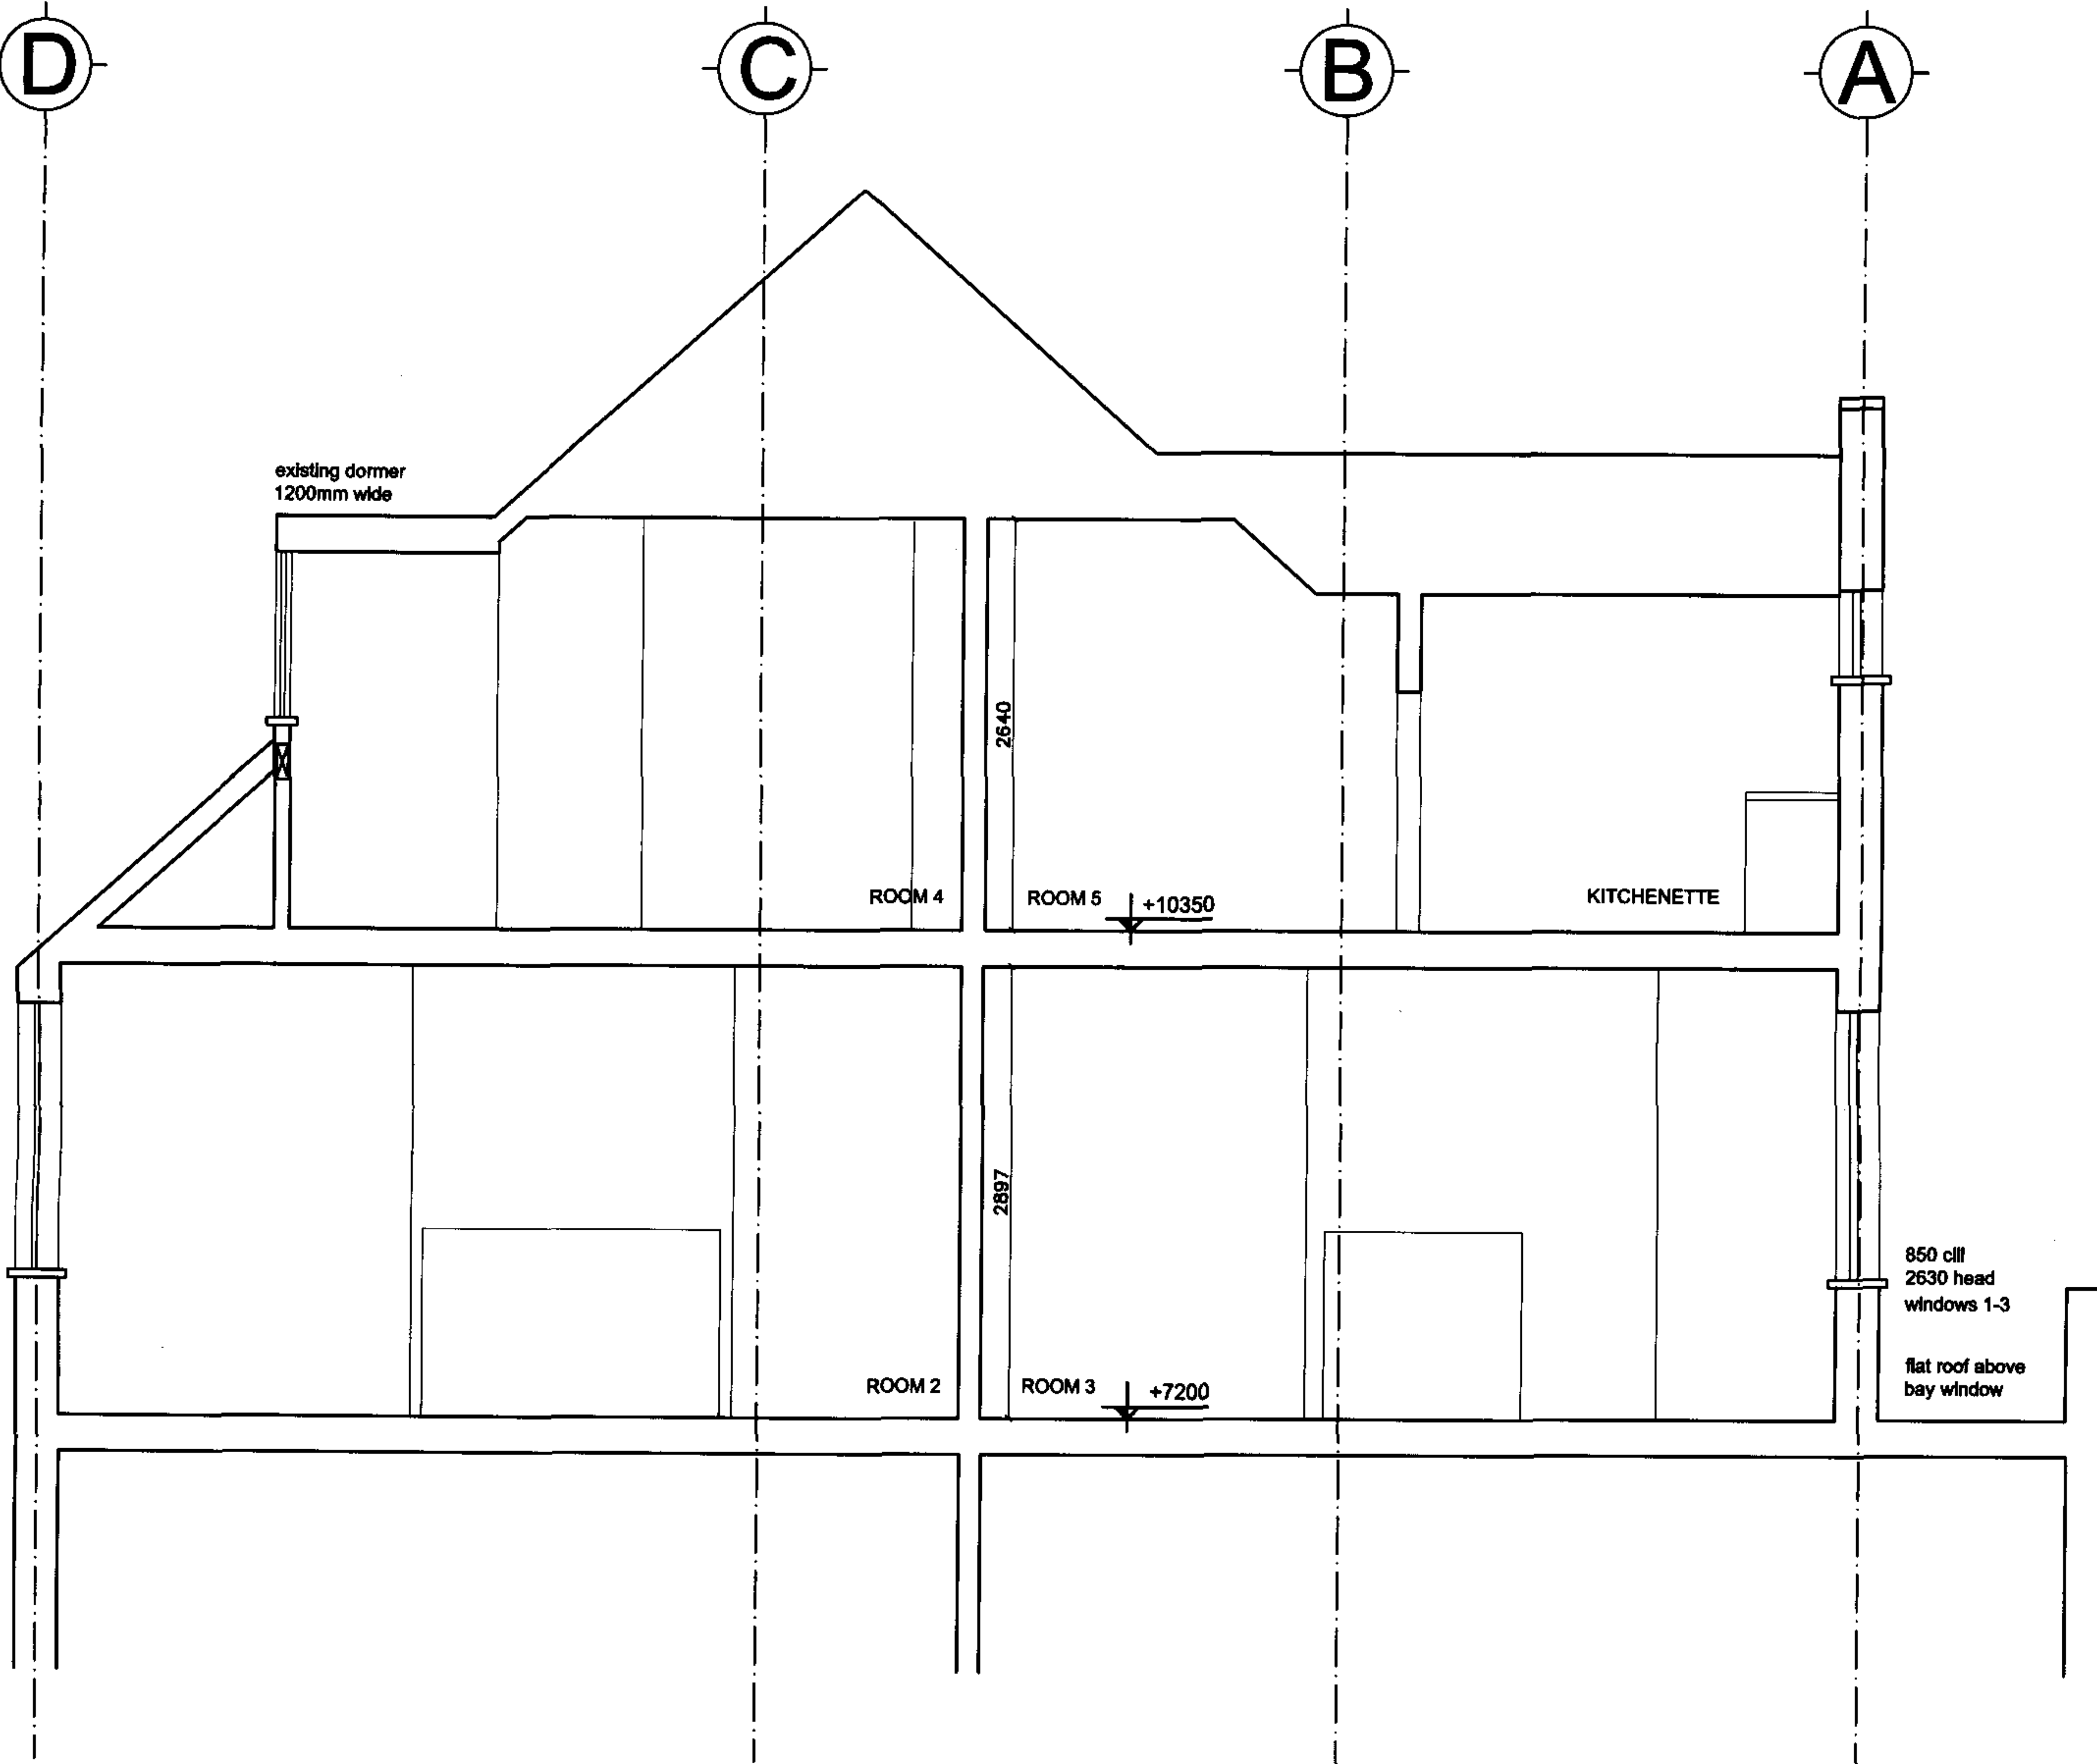

Existing Section A-A'



300
EXI



studio
architectural services ltd.

2 magdalen mews
back of 164 finchley road
london
NW3 5HB
tel: +44 (0) 207 794 1625 fax: +44 (0) 207 794 0296
info@as-studio.co.uk

project address: 24 BELMIZE CRESCENT, NW3 8GU

client name: GILLI ROSENHEIMER

drawing name: EXISTING SECTION A-A'

drawing no: 2024(EXI_LAY)300

project stage:

version:

dwg file: 2024(EXI_LAY)100,200,300

drawn: RB

scale: 1:50

size: A3

revision:

date: XX.XX.200X

This drawing and design is the property of AS-STUDIO Ltd and must not be issued, loaned or copied without written consent.