

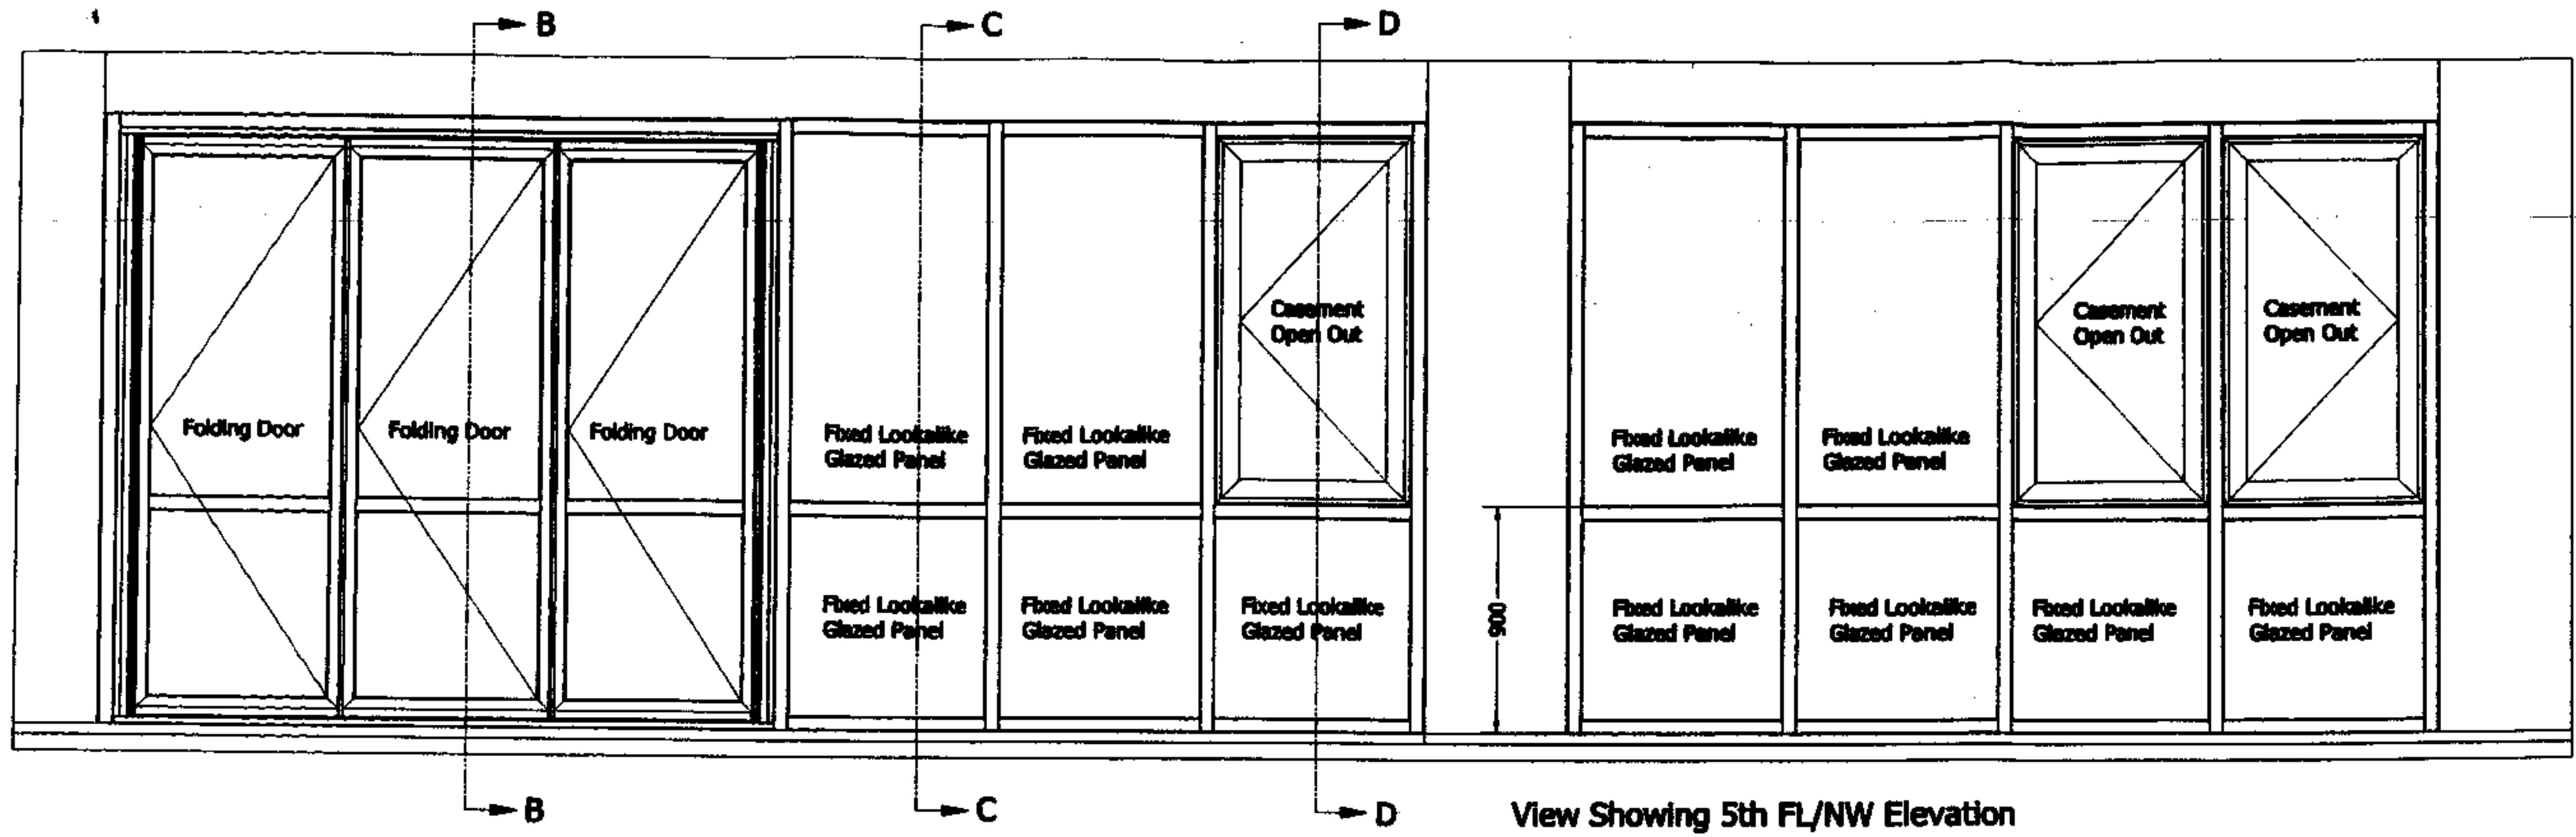
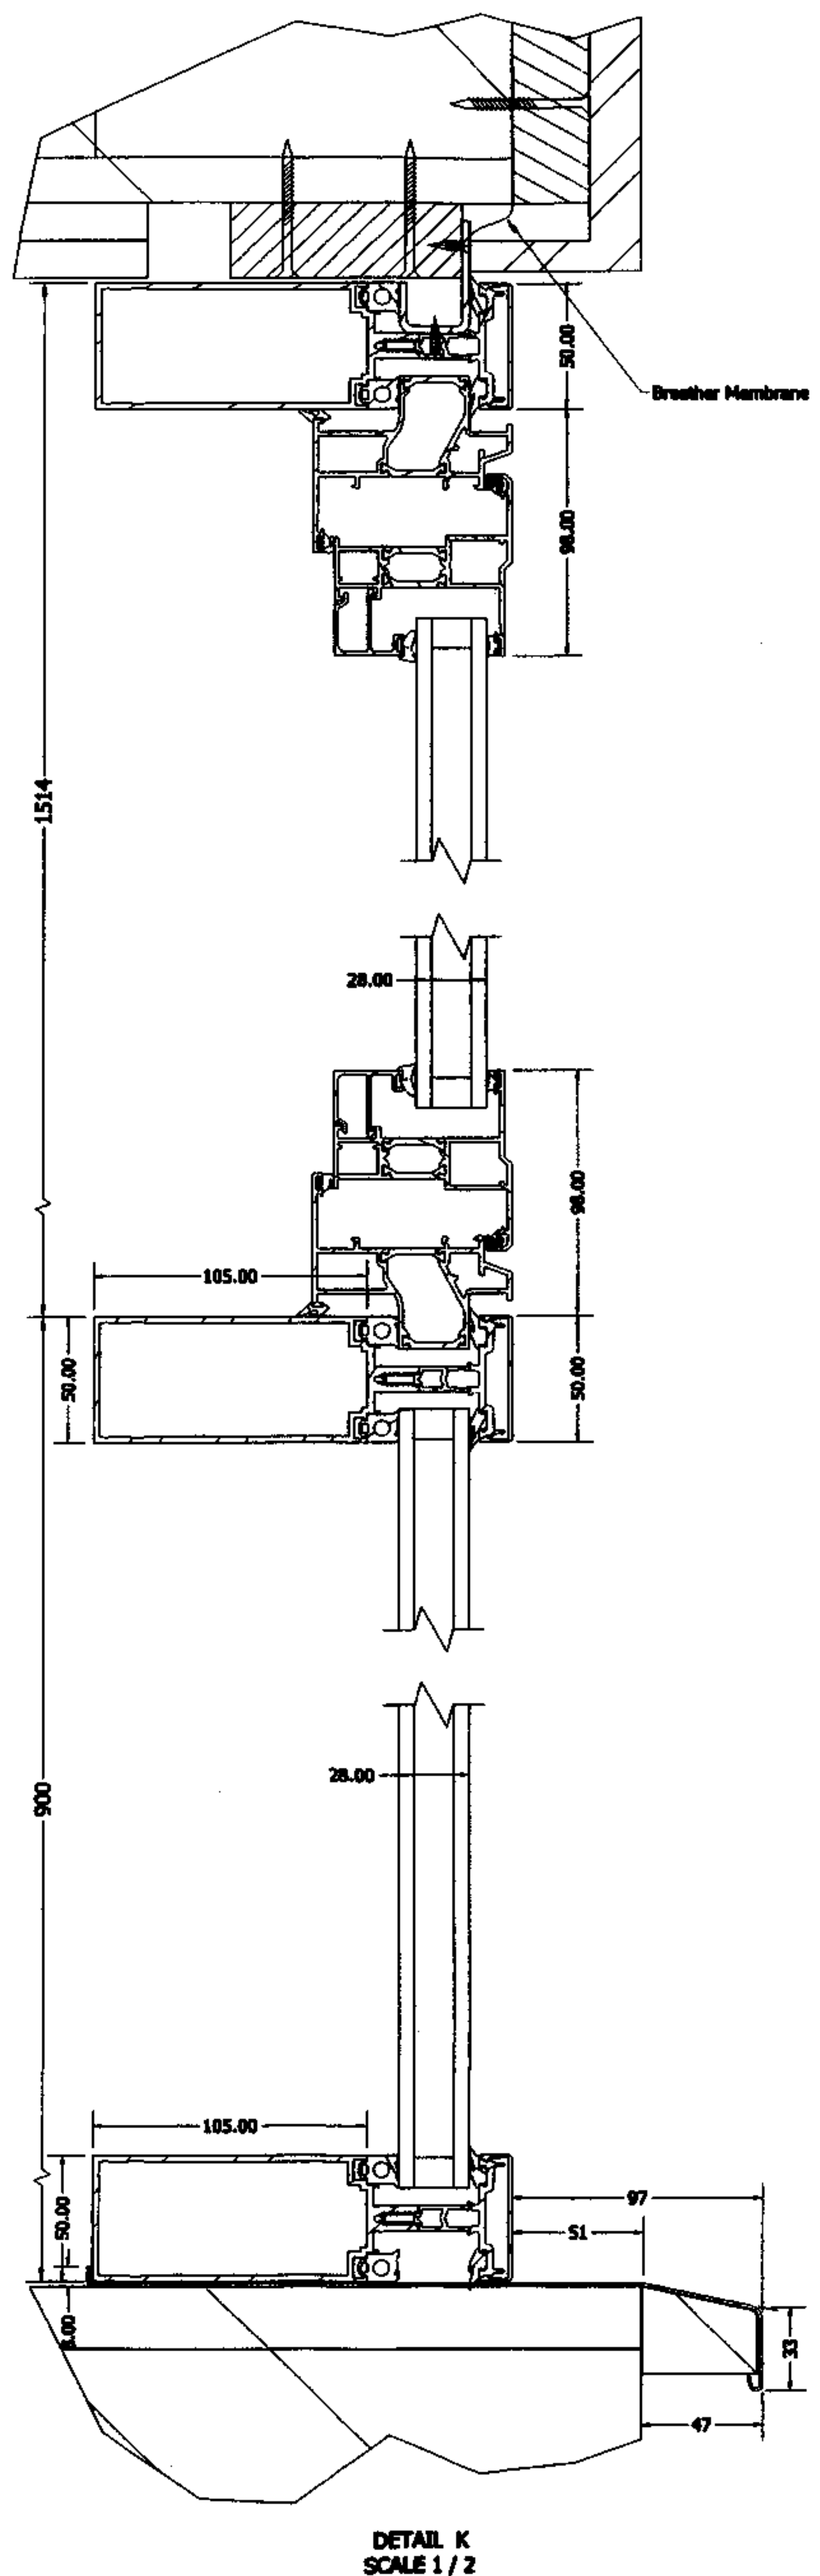
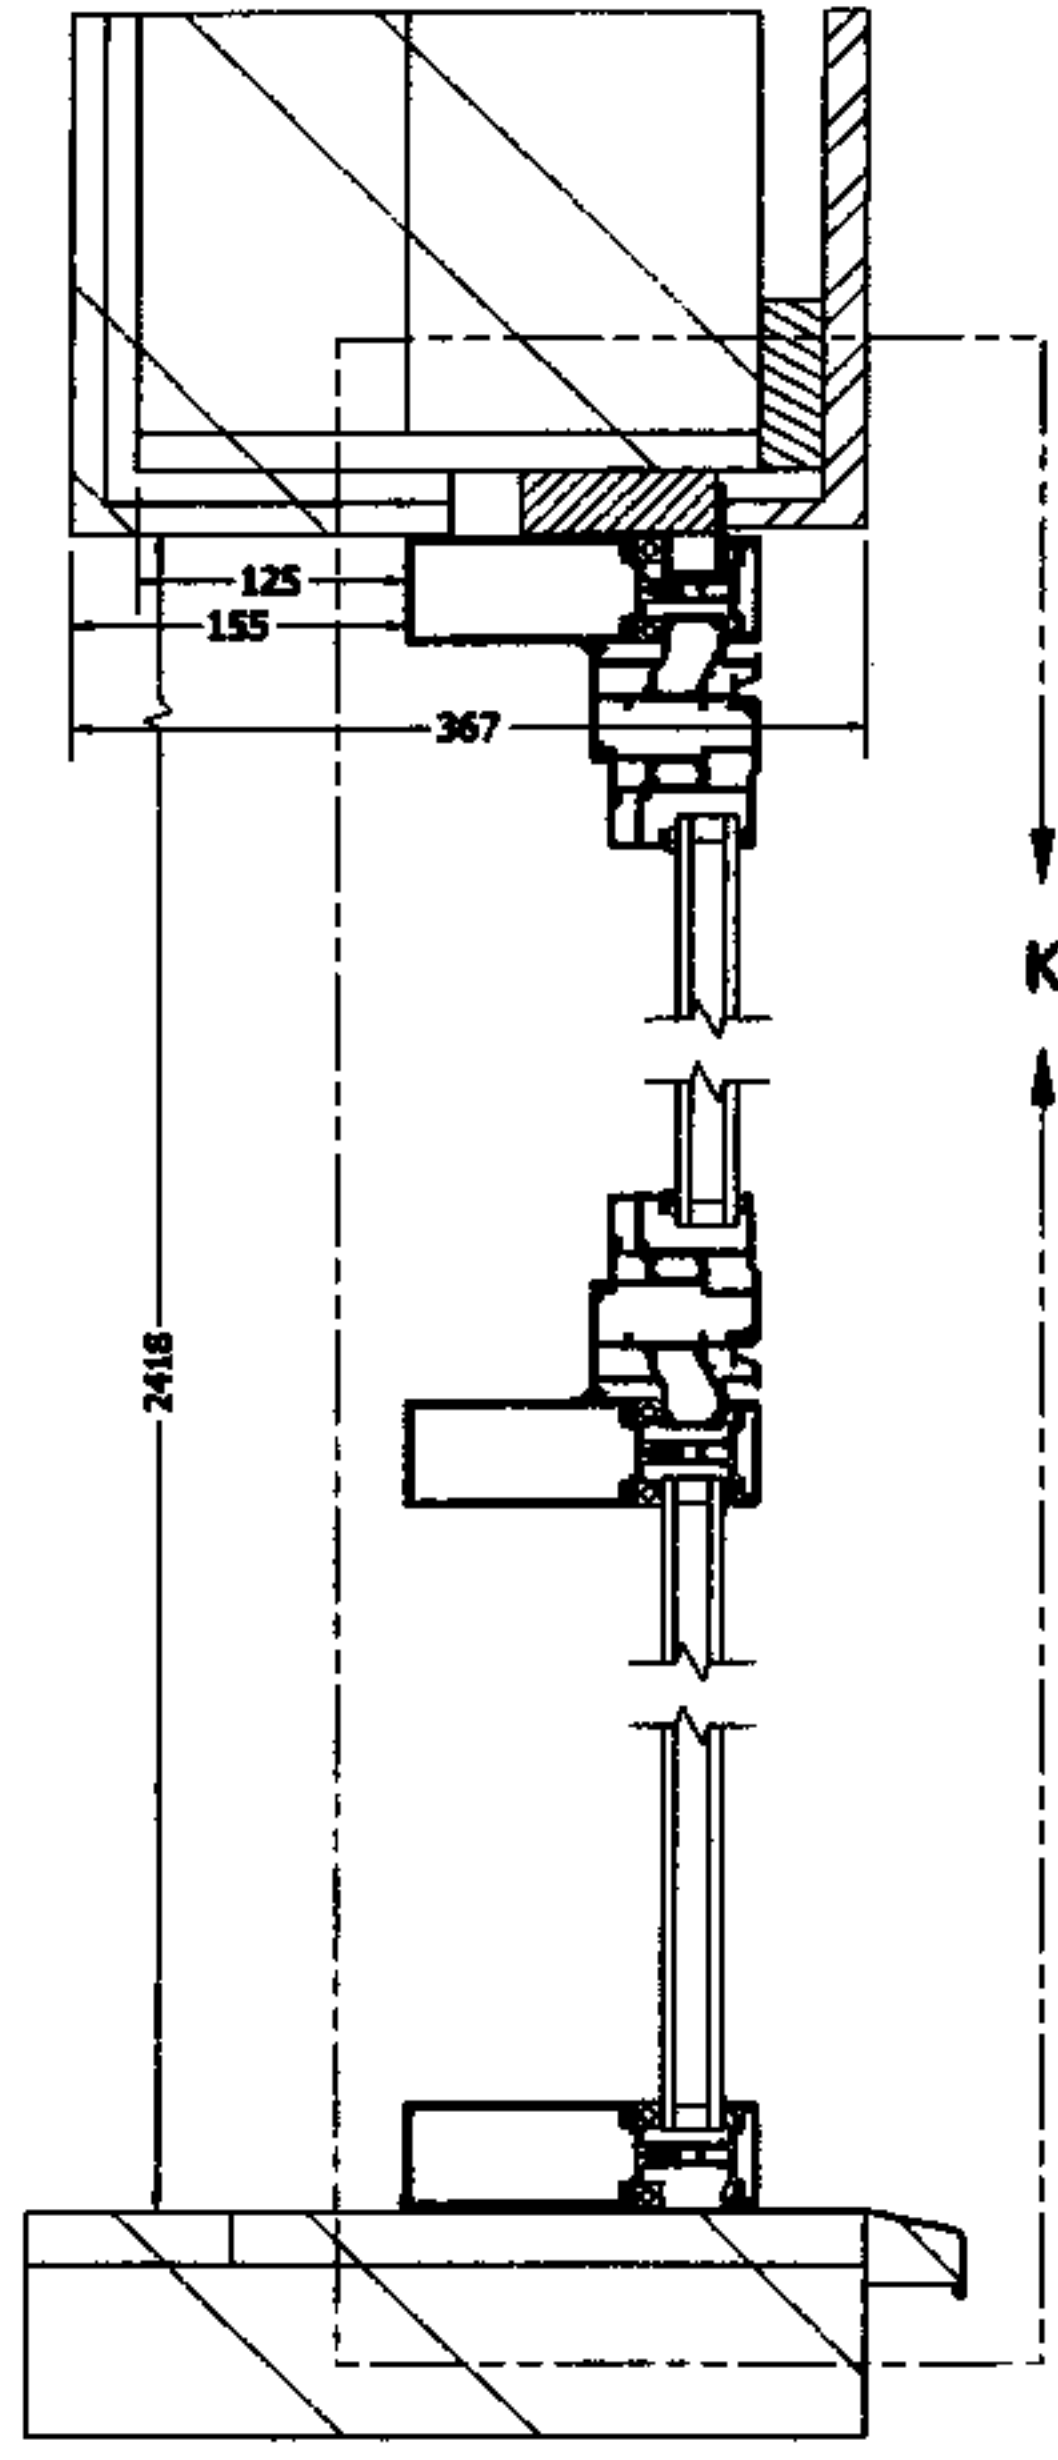


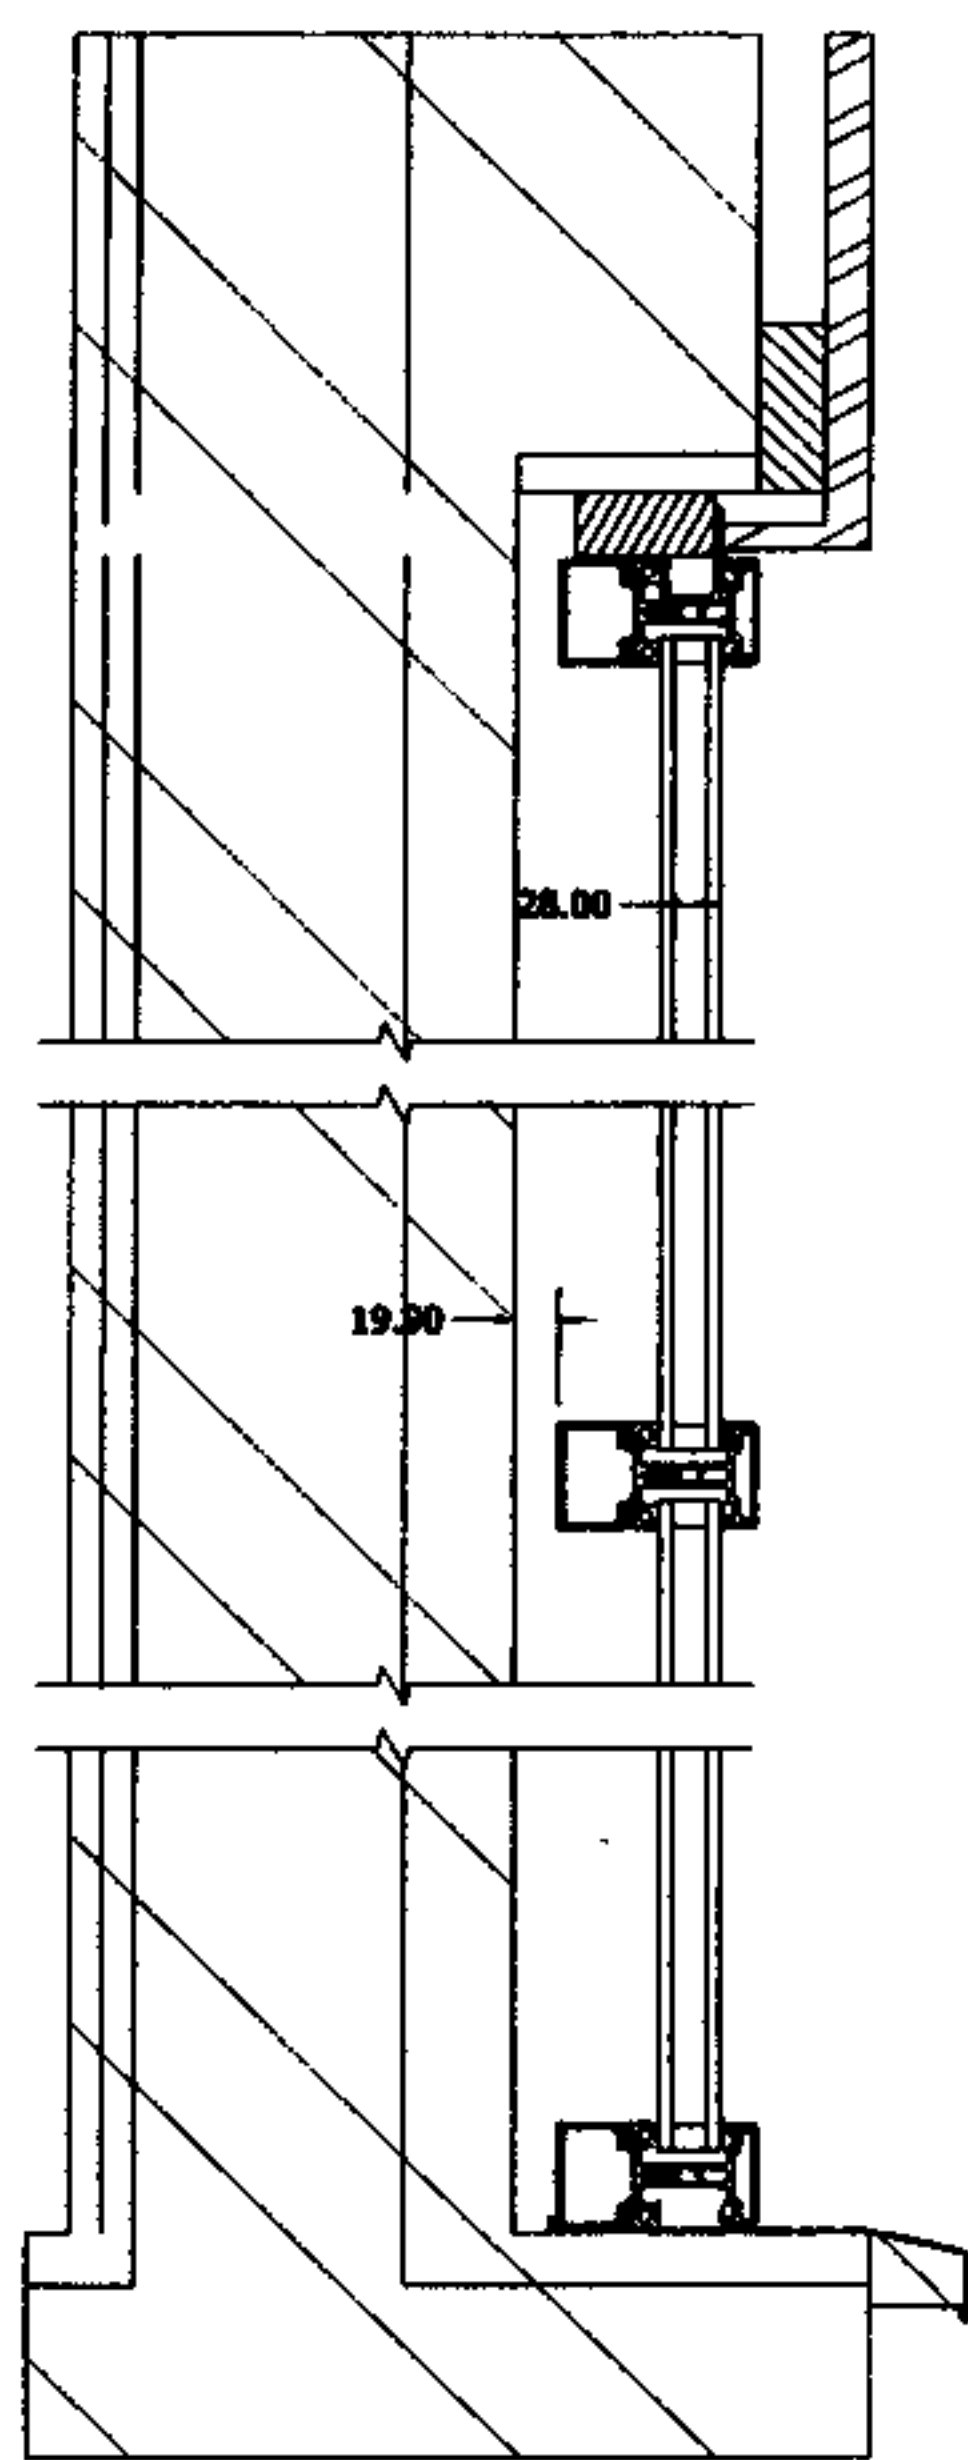

View Showing 5th FL/NW Elevation

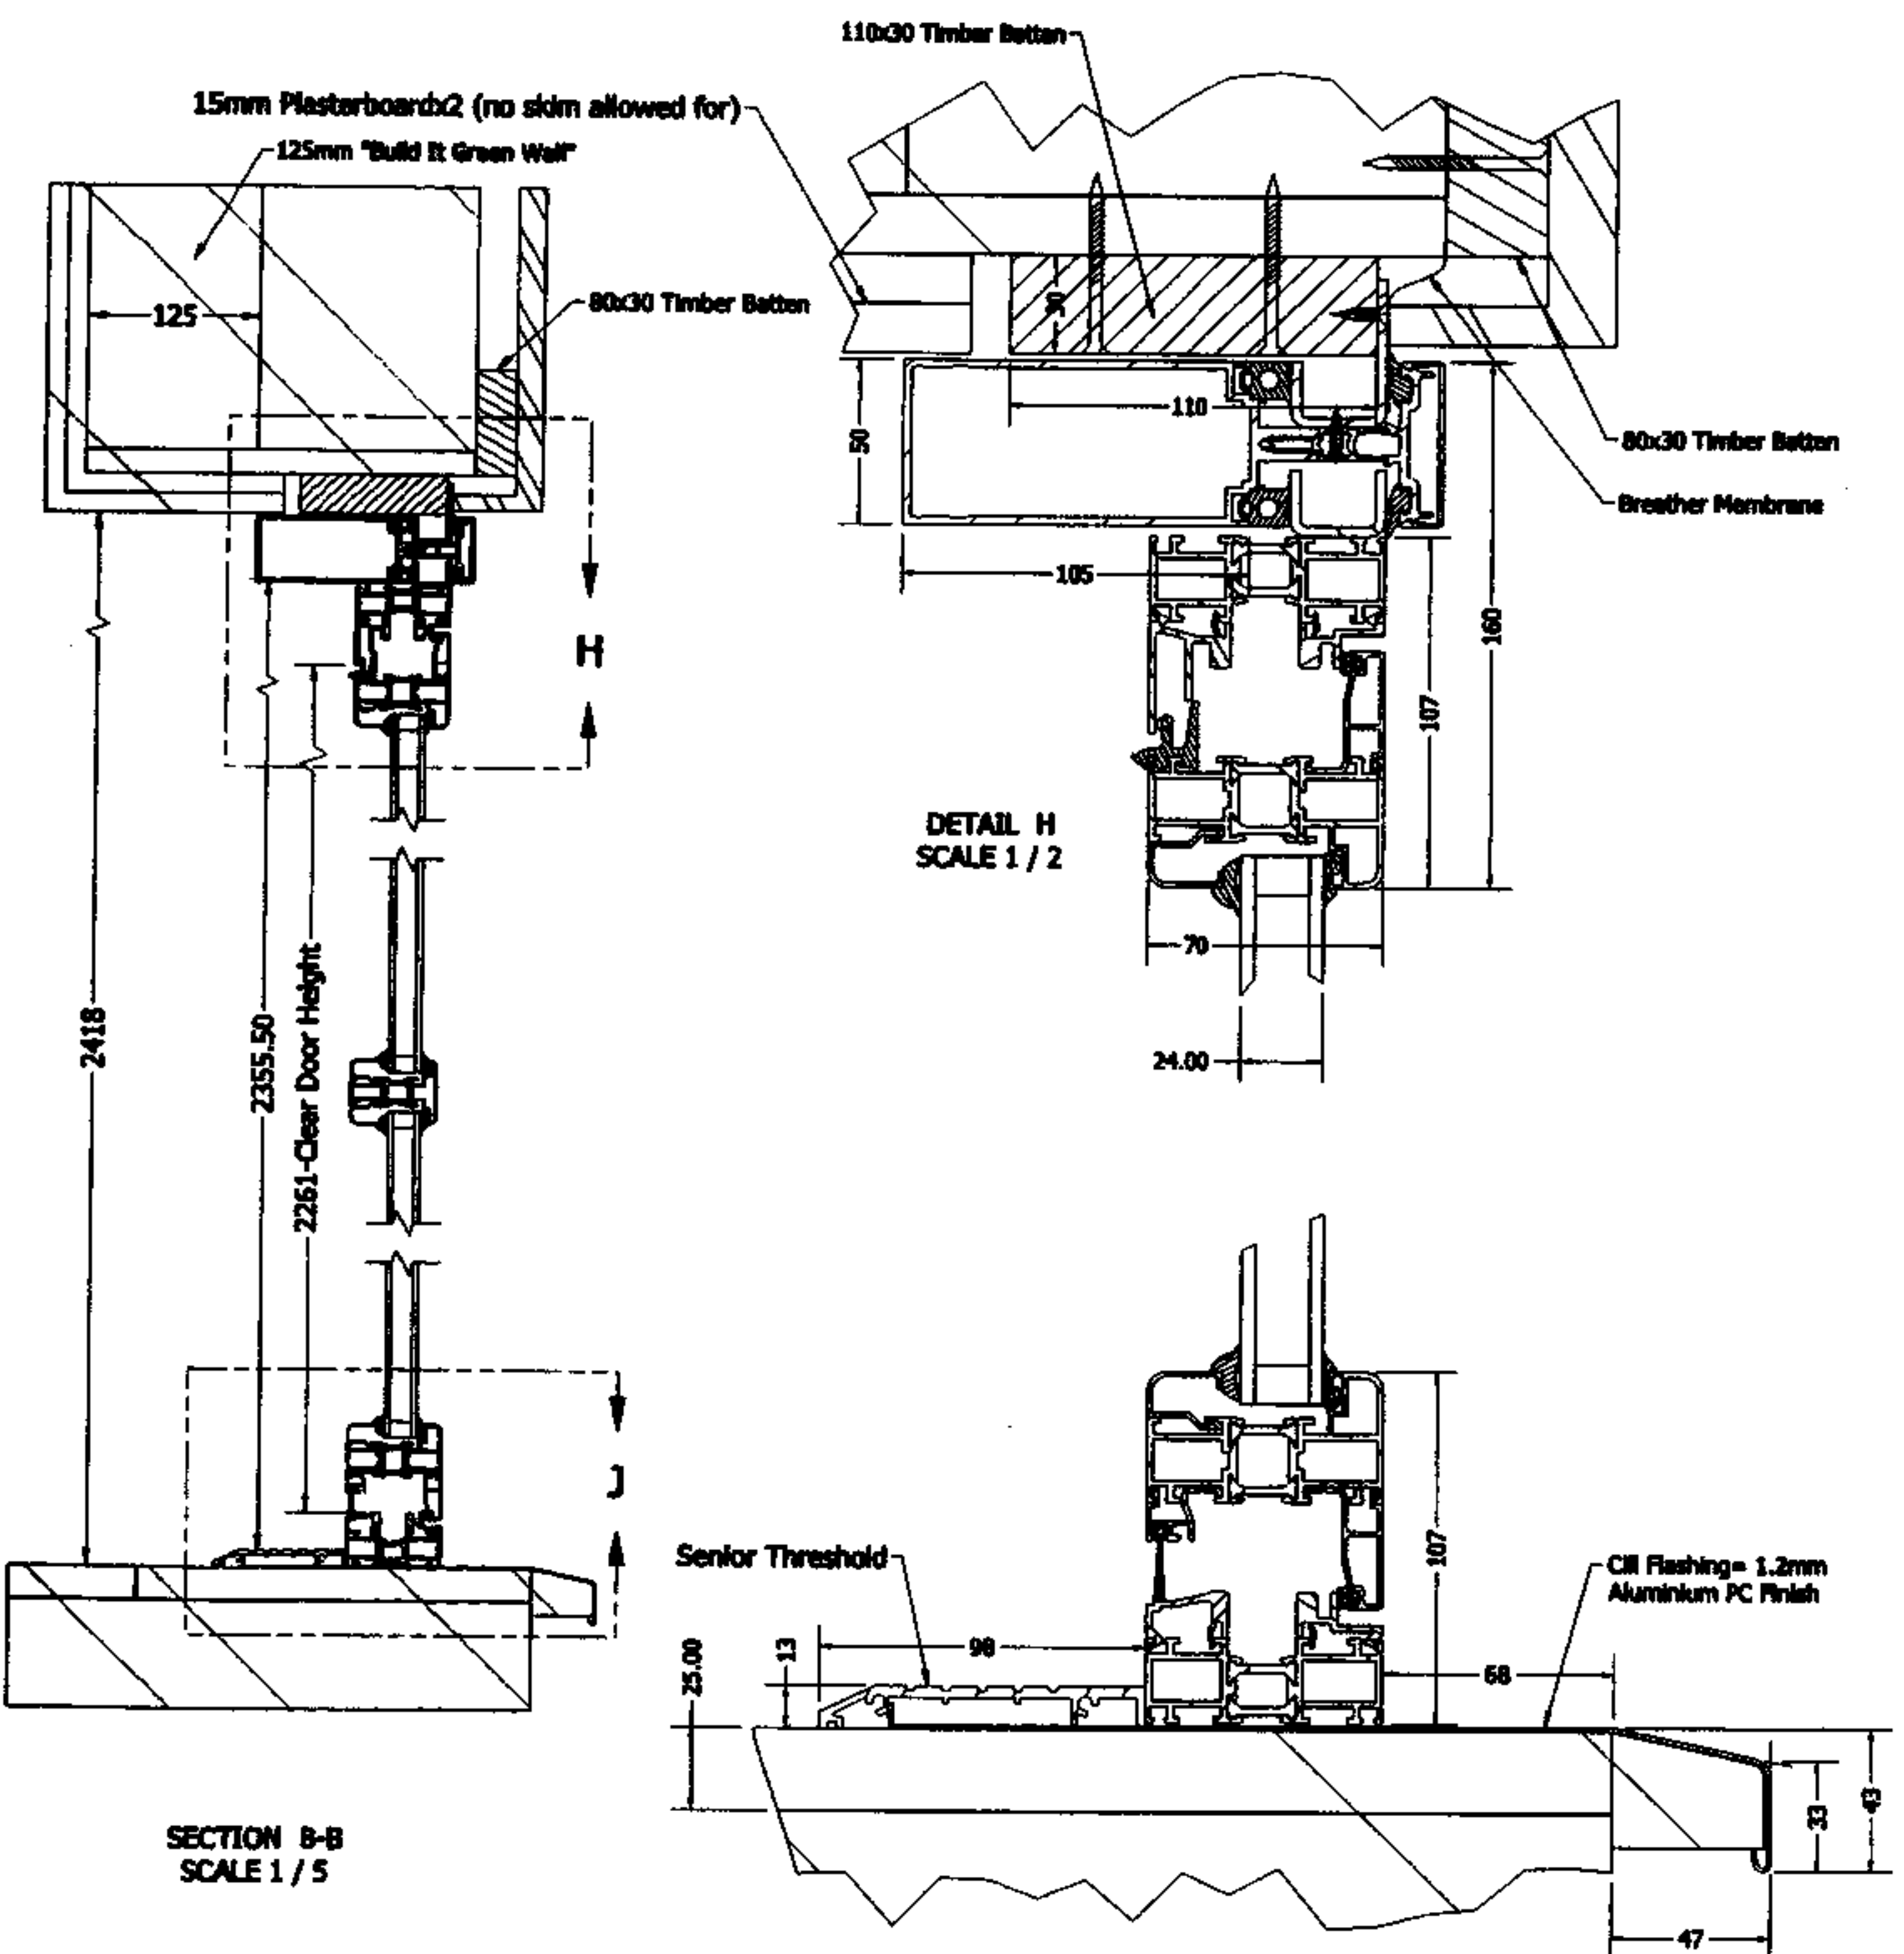

NOTE All Structural Openings From DRG L(-)07 5 / 5th Floor Plan

Folding doors & Frames to be Sunfold SFK-70 System - Sealed Units= 4-16-4/24mm


Curtain Wall & Windows to be Kawneer AA100 System - Sealed Unit= 6-16-6/28mm

Finish is to be Powder Coat as per Preliminaries. Colour TBC

Glazed Lookalike Panels to be sealed unit

With paint finished inner panel

Locking on doors & Windows to be multi point system

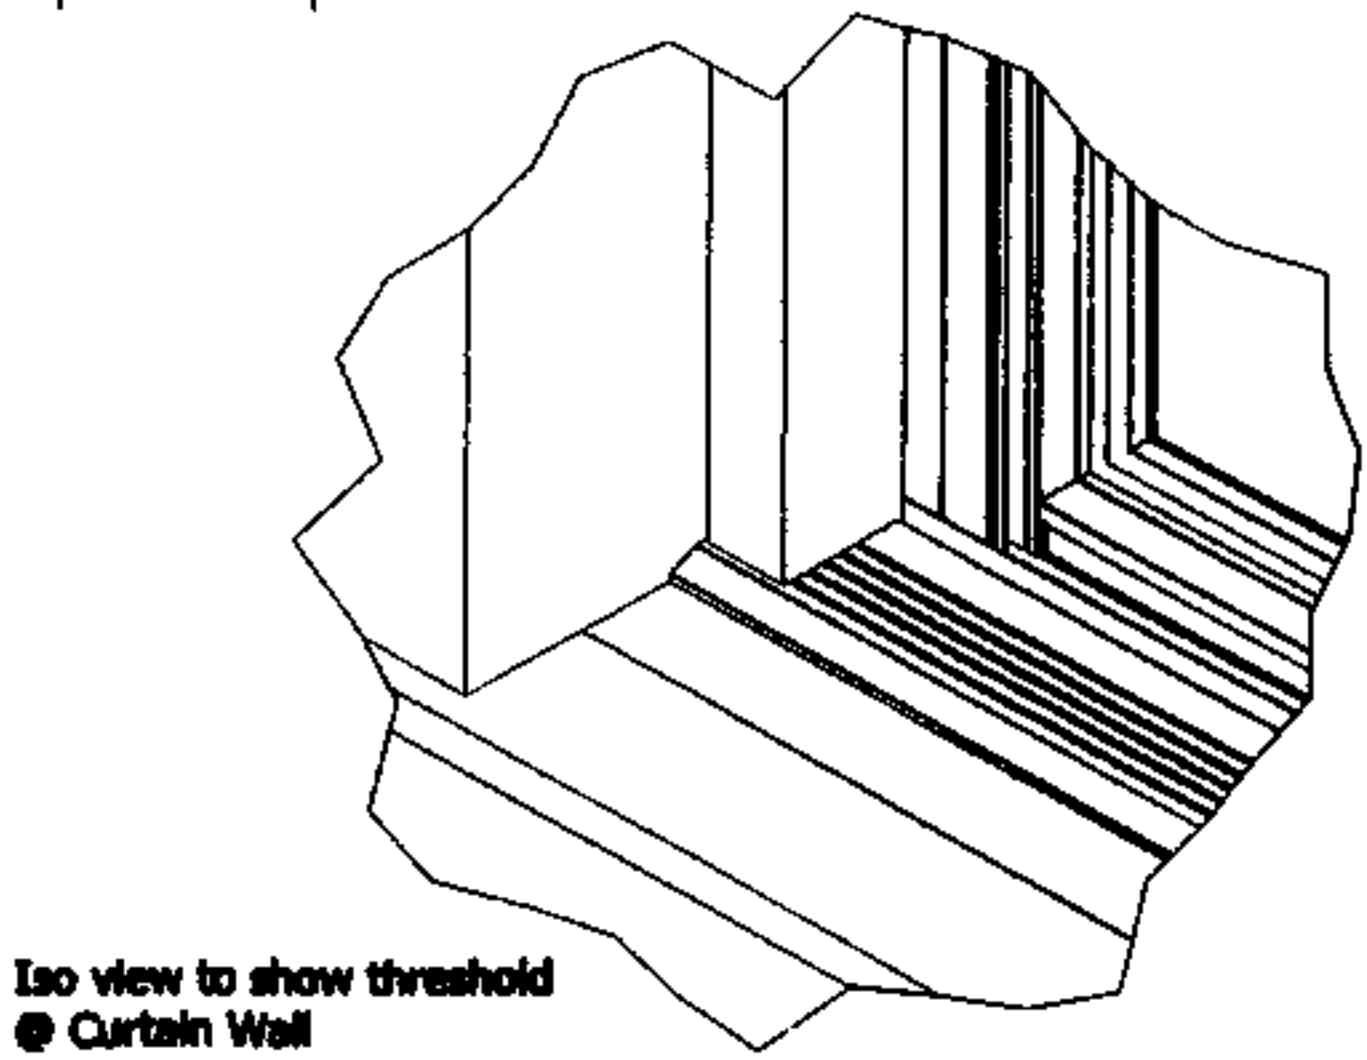

Isometric view to show threshold @ Curtain Wall

NOTES

REV	DATE	DESCRIPTION
A	19/10/07	Change to Wall Construction & addition of Mid R

PROCEDURE OF APPROVAL

- 1) Copies of drawings issued to client
- 2) Client to return 1 copy of drawings marked status A, B, or C
- 3) If status B, 2 copies will be re-issued on confirmation of approval only
- 4) If status C, immediate discussions to take place

REFERENCES & KEY

A - Totally approved for manufacture

B - Approved for manufacture subject to comments

C - Total redraw required

MATERIAL

FINISH

TOLERANCES

DRAWN BY	DATE	SCALE
Komiso Ltd	26/09/07	As Det

CLIENT

NOTE

Farrington Point Ltd
29-35 Farrington RD

SG Saper Glass Industries
Thames House, Longworth Road, Barking, Essex. S611 6BN
Tel: +44 (020) 8594 4949 Fax: +44 (020) 8594 5212
e-mail: info@saperglass.co.uk web: www.saperglass.co.uk

TITLE



5th Floor-NW Elevation

GA to show Vertical Sections & Aluminium Door & Window Details

CHECKED BY	DATE



DRAWING No

SGCAD/13562/2000

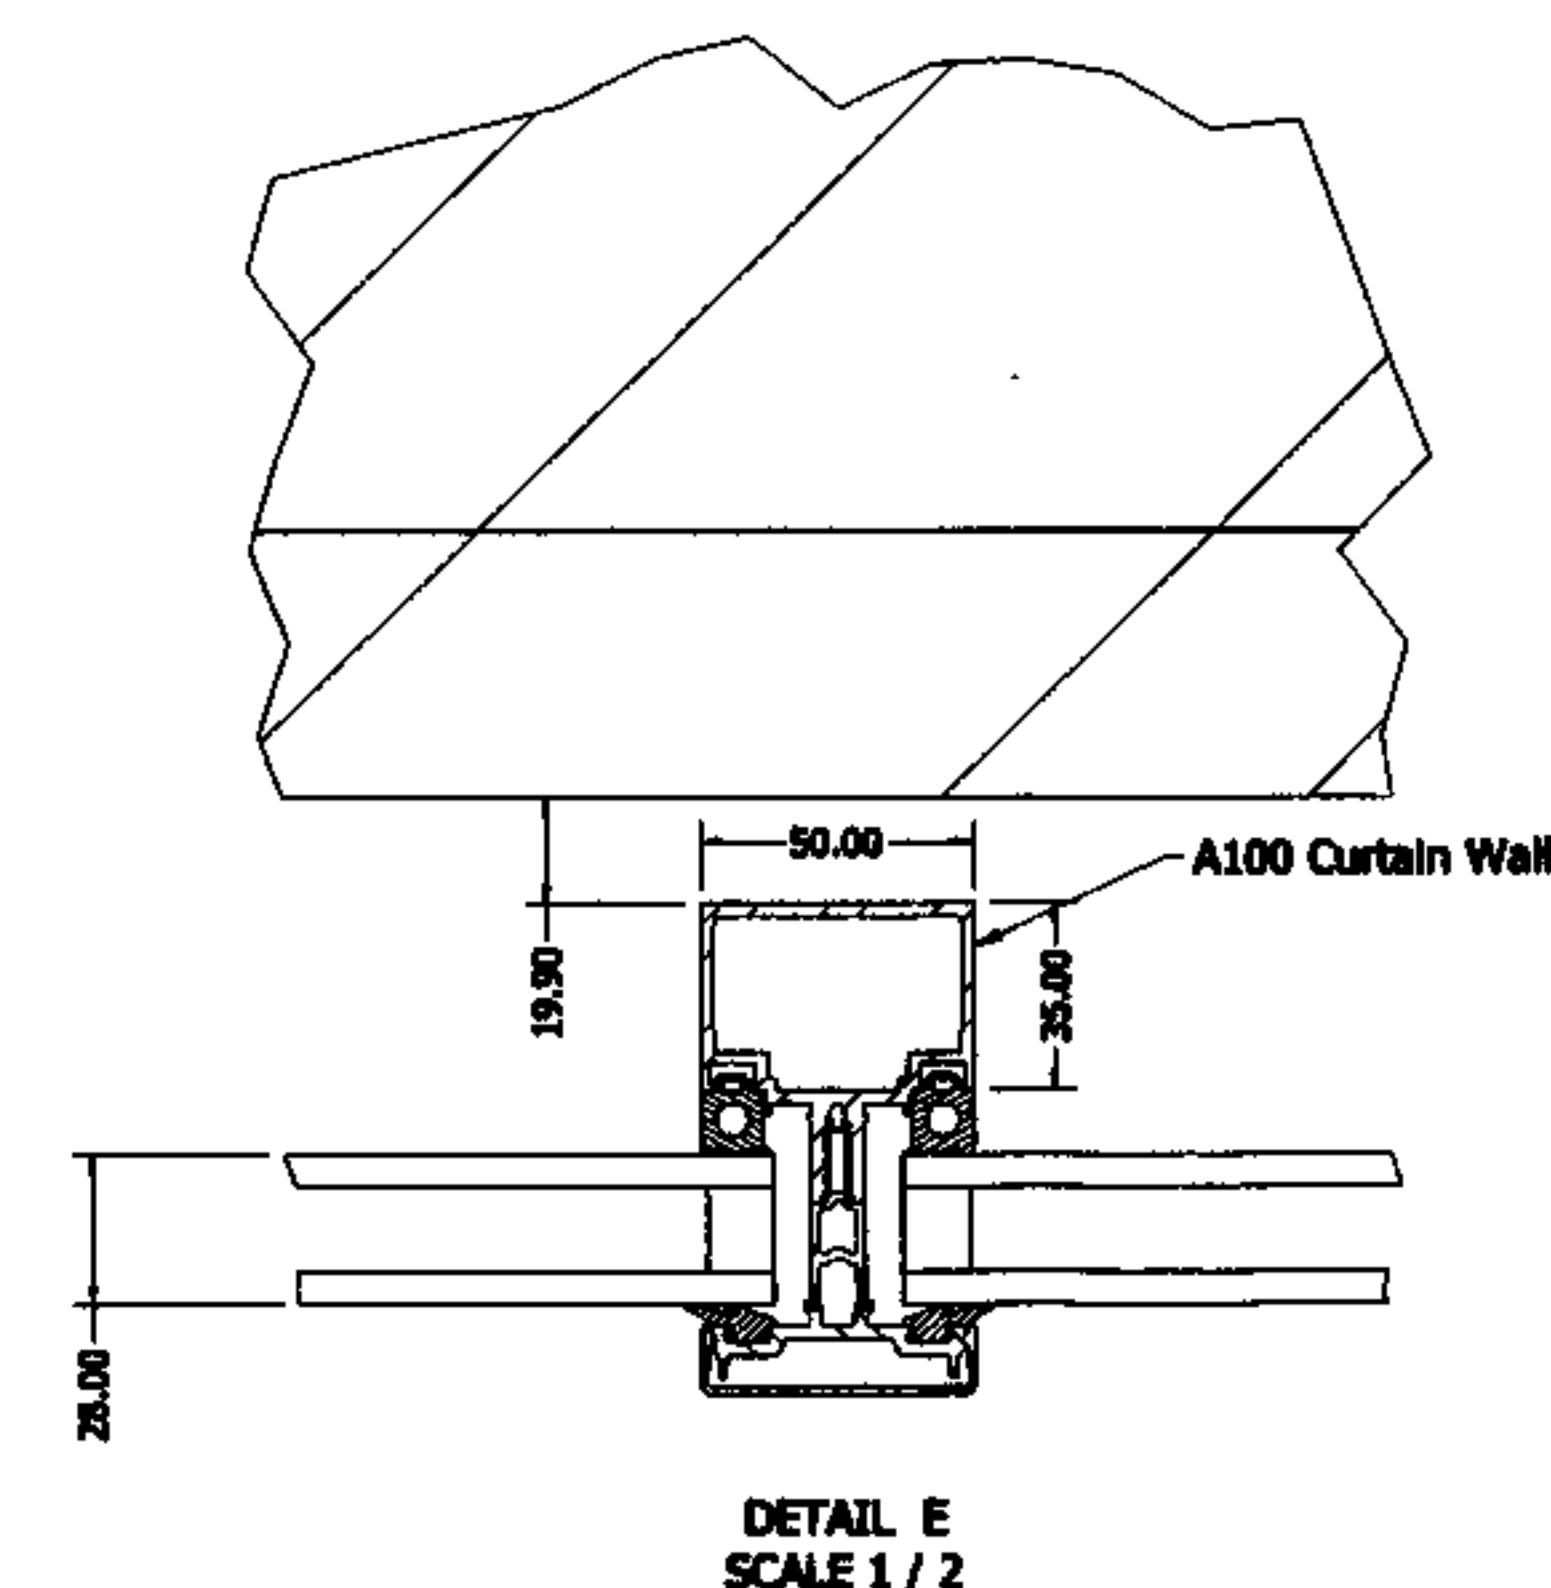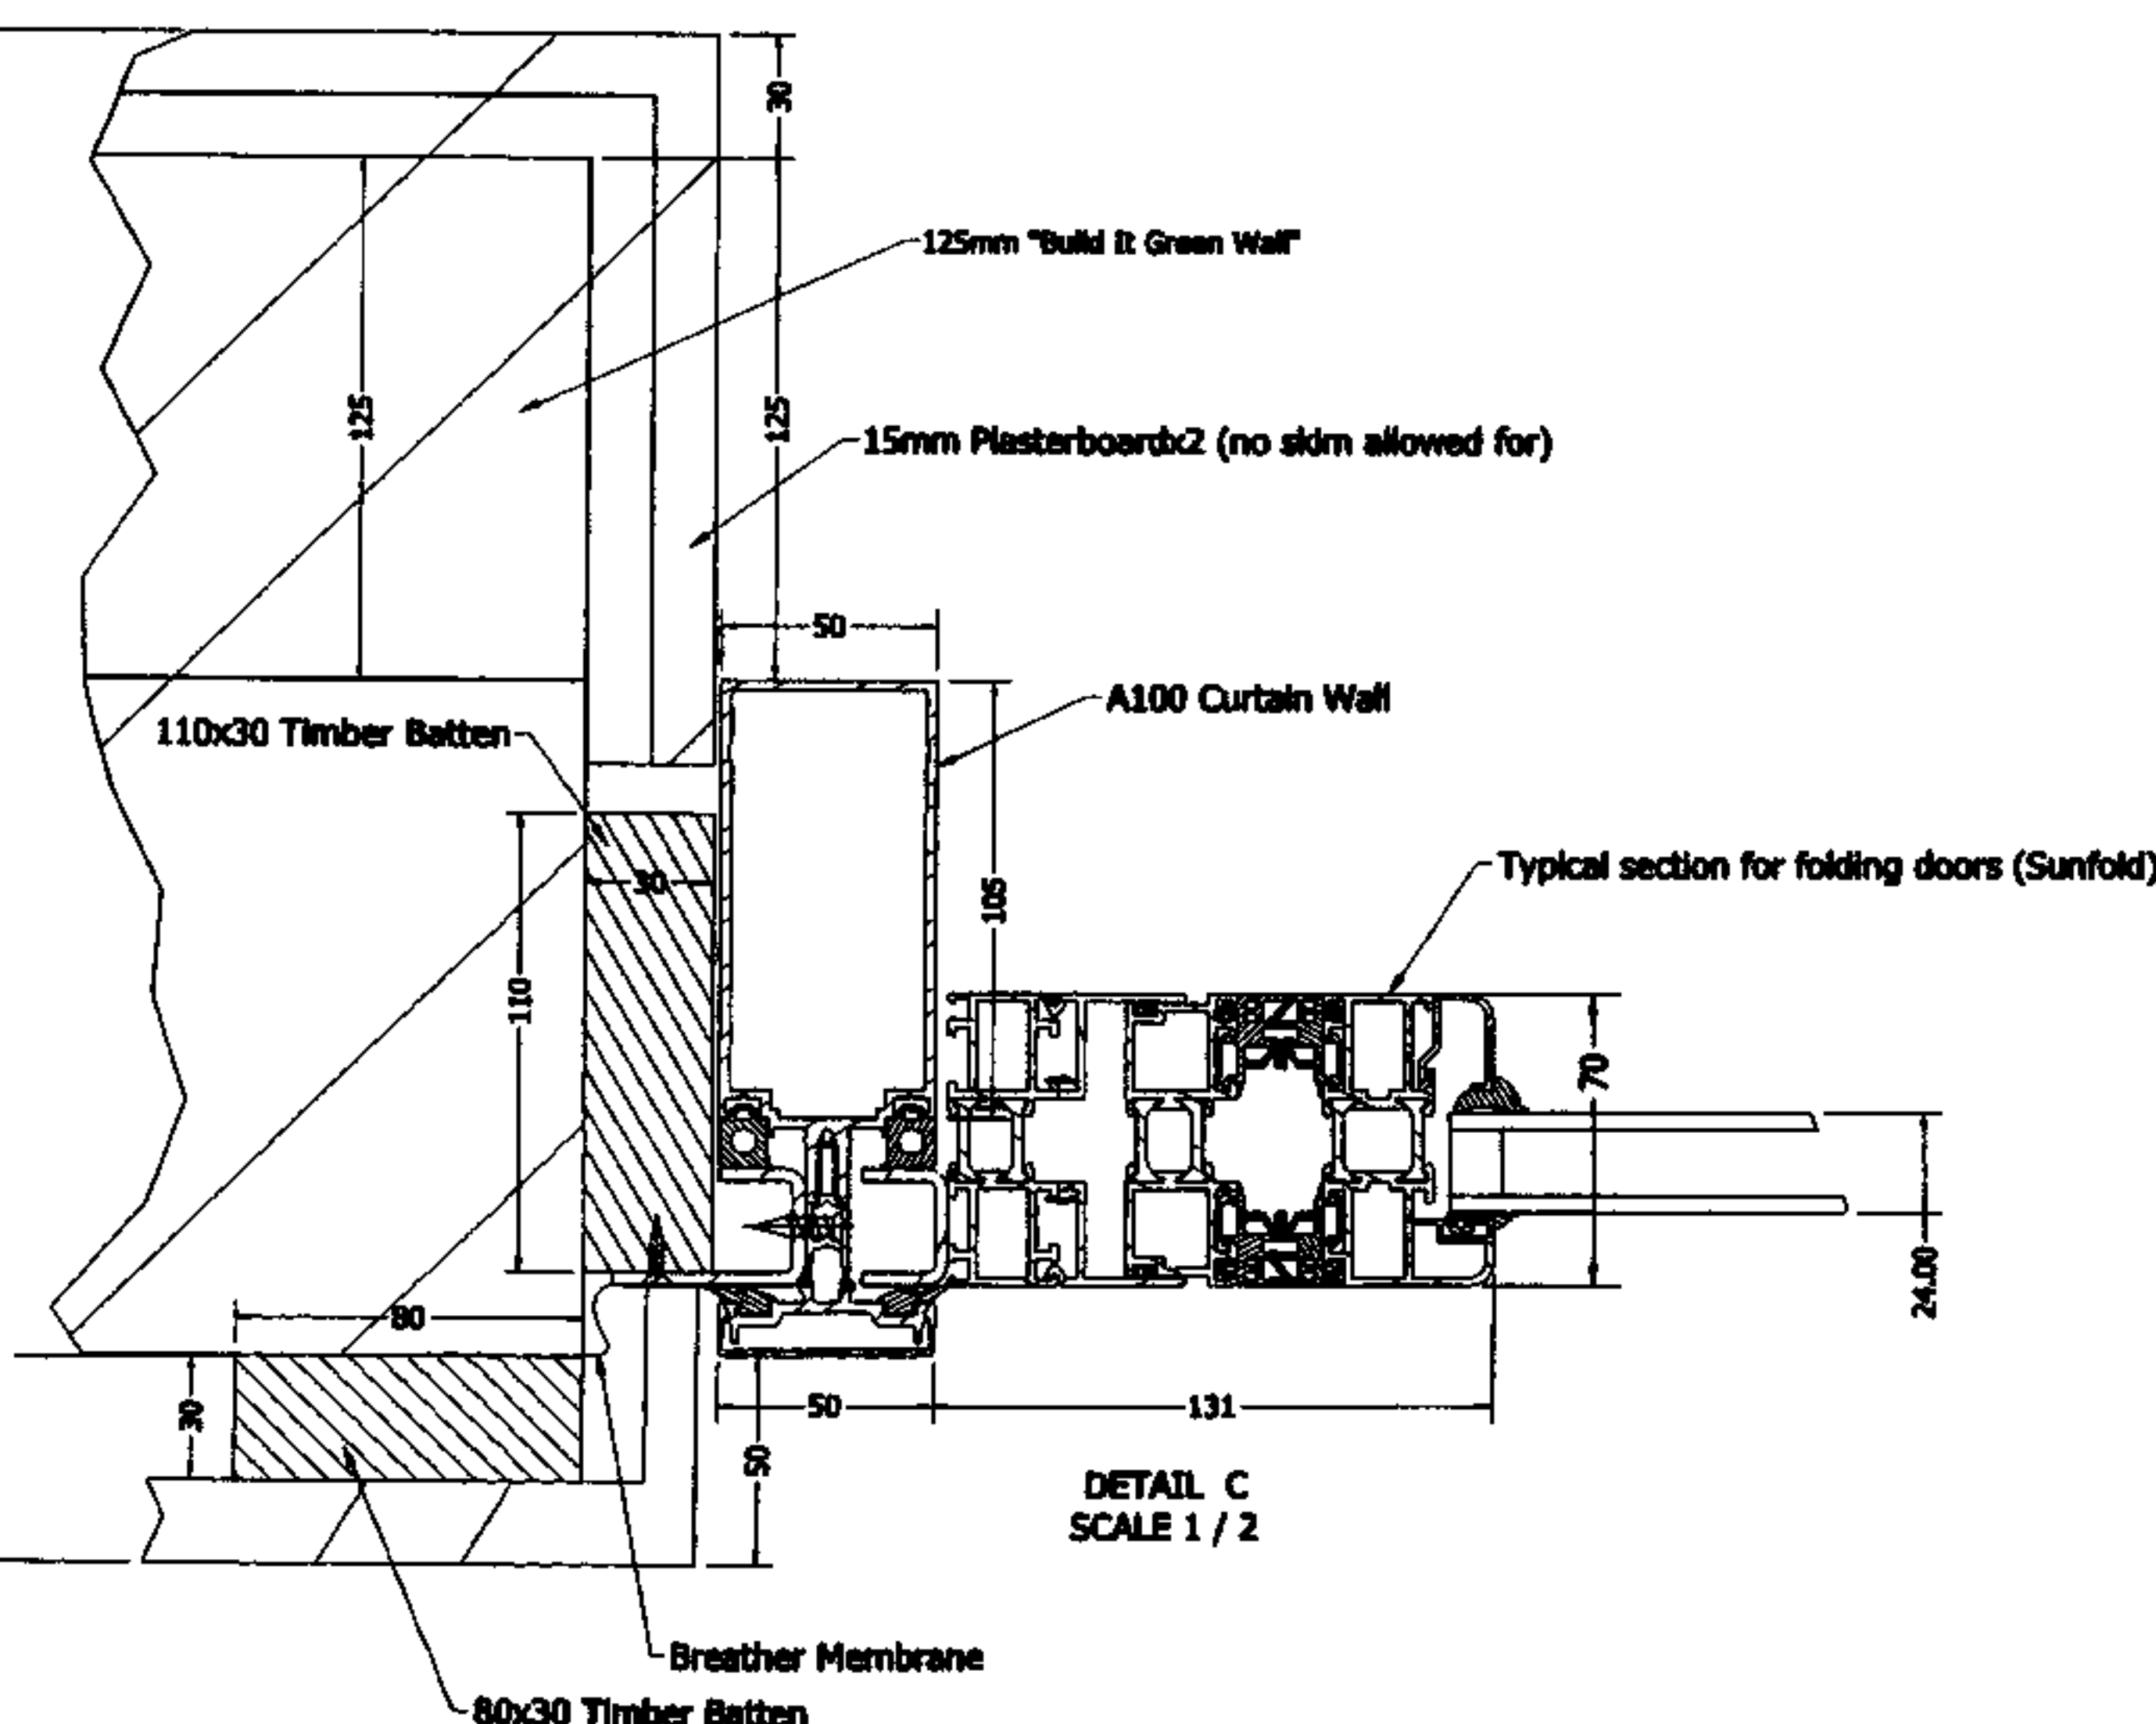


DRAWING No. 001103710-3001

5th Floor-South West

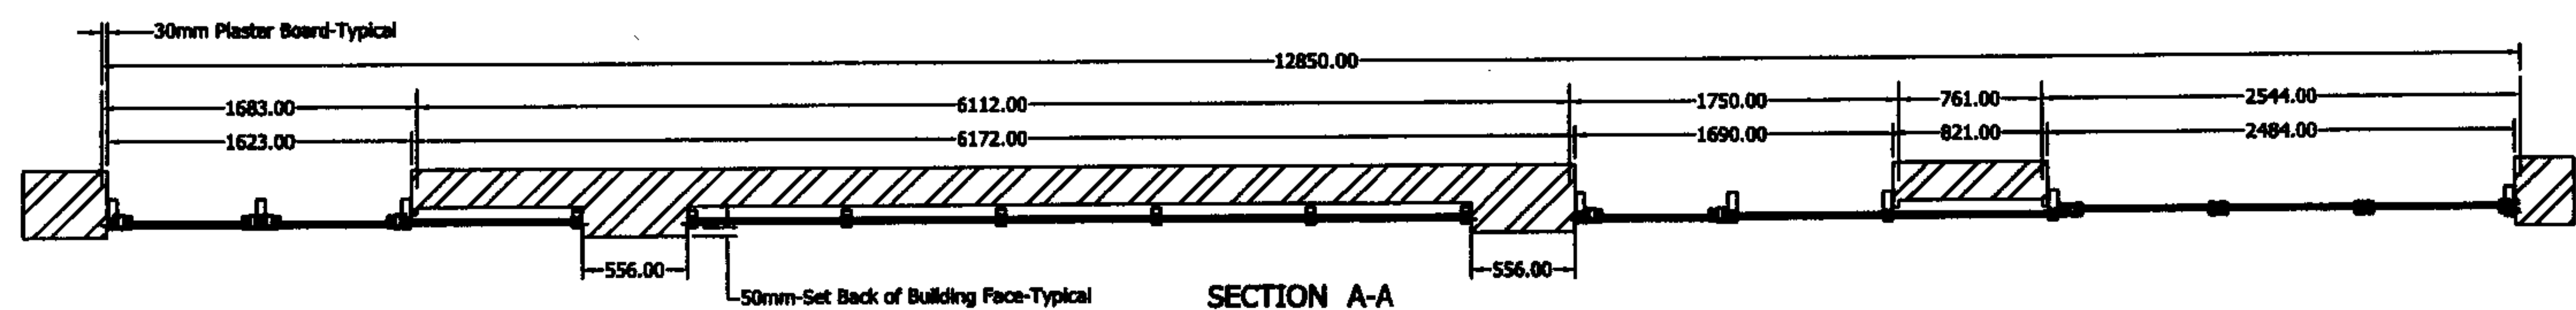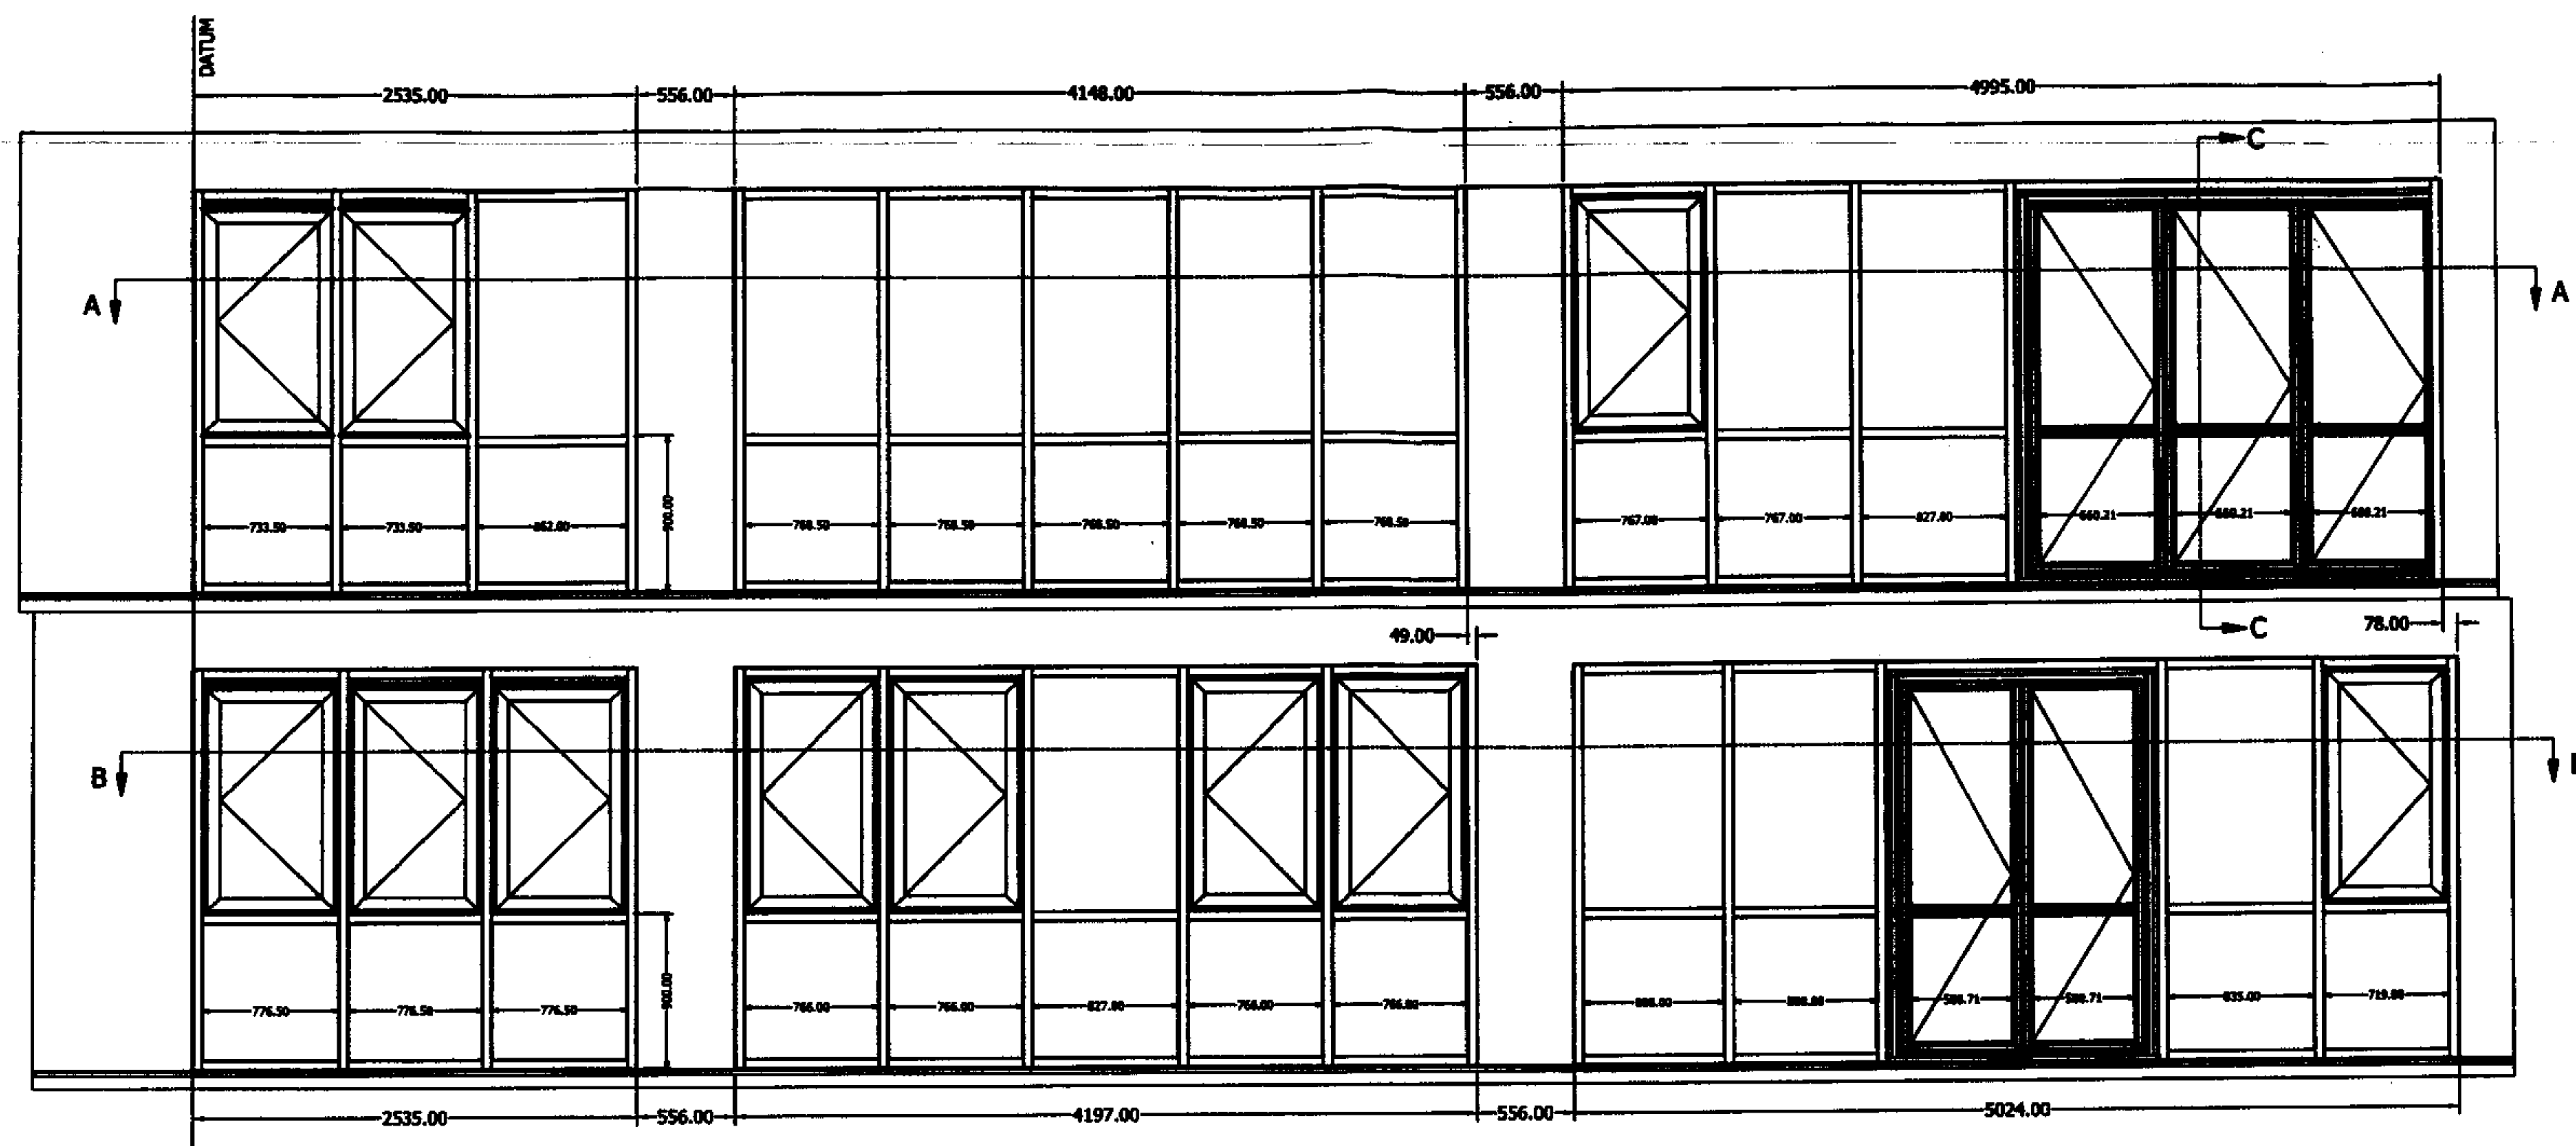

SECTION A-A
SCALE 1 / 25

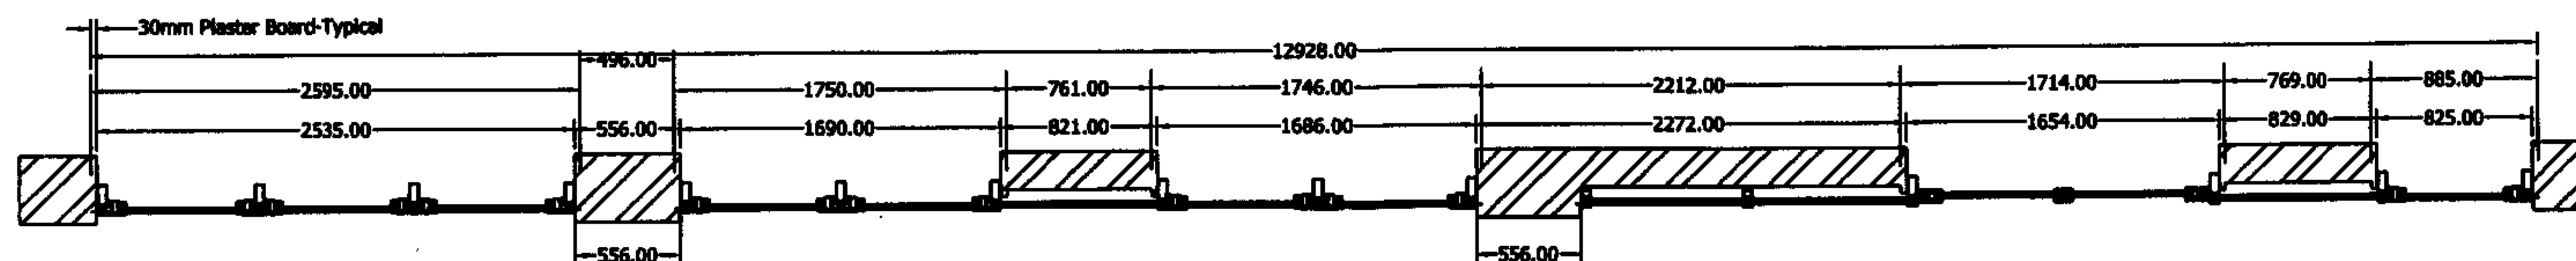

SECTION B-B
SCALE 1 / 25

NOTE 30mm (15mm x2) Plasterboard/Dry Lined allowed in openings

[illegible]

PROCEDURE OF APPROVAL

- 1) Copies of drawings issued to client
- 2) Client to return 1 copy of drawings marked status A, B, or C
- 3) If status B, 2 copies will be re-issued as confirmation of approval only
- 4) If status C, immediate discontinue to take place

REFERENCES & KEY

- A - Totally approved for manufacture
B - Approved for manufacture subject to comments
C - Total rework required

MATERIALS

FINEN

TOLERANCES

DRAWN BY
Korntec Ltd

CLIENT

SITE

SG Saper Glass Industries
Thames House, Longbridge Road, Barking, Essex
Tel: +44 (020) 8594 4949 Fax: +44 (020) 8594 5100
e-mail: info@saperglass.co.uk web: www.saperglass.co.uk

Title	Author	Year	Journal	Volume	Page
...	...	...	...	...	...

South West Elevation
5th & 6th Floor GA

CHECKED BY

PLANNING No.

SGCAD/13562/2004

