


Produced 29.08.2007 from the Ordnance Survey National Geographic Database and incorporating surveyed revision available at this date. © Crown Copyright 2007.

Reproduction in whole or part is prohibited without the prior permission of Ordnance Survey.

Ordnance Survey and the OS Symbol are registered trademarks and OS Sitemap is a trademark of Ordnance Survey, the national mapping agency of Great Britain.

The representation of a road, track or path is no evidence of a right of way.

The representation of features as lines is no evidence of a property boundary.

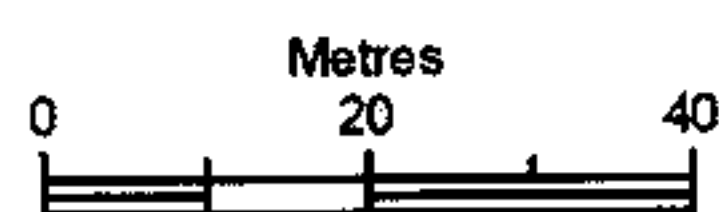

Scale 1:1250

Supplied by: **Outlet User**  
Serial number: 01030600  
Centre coordinates: 528660 183856

Further information can be found on the OS Sitemap Information leaflet or the Ordnance Survey web site:  
[www.ordnancesurvey.co.uk](http://www.ordnancesurvey.co.uk)

## ADAM RICHARDS ARCHITECTS

Adam Richards Architects Limited  
One Cremer Business Centre  
37 Cremer Street London E2 8HD

Telephone +44(0)20 7613 5077  
Facsimile +44(0)20 7739 5082  
[www.adamrichards.co.uk](http://www.adamrichards.co.uk)

Job 56 Gloucester Crescent  
Client Ewen and Louise Fergusson  
Date 16th November 2007  
Drawn by MJH

Copyright Adam Richards Architects

Drawing Site plan  
No. 07/27 P-01  
Scale 1:1250 @ A3

Note: Do not scale off drawing; check all dimensions on site and inform architect of any discrepancy.