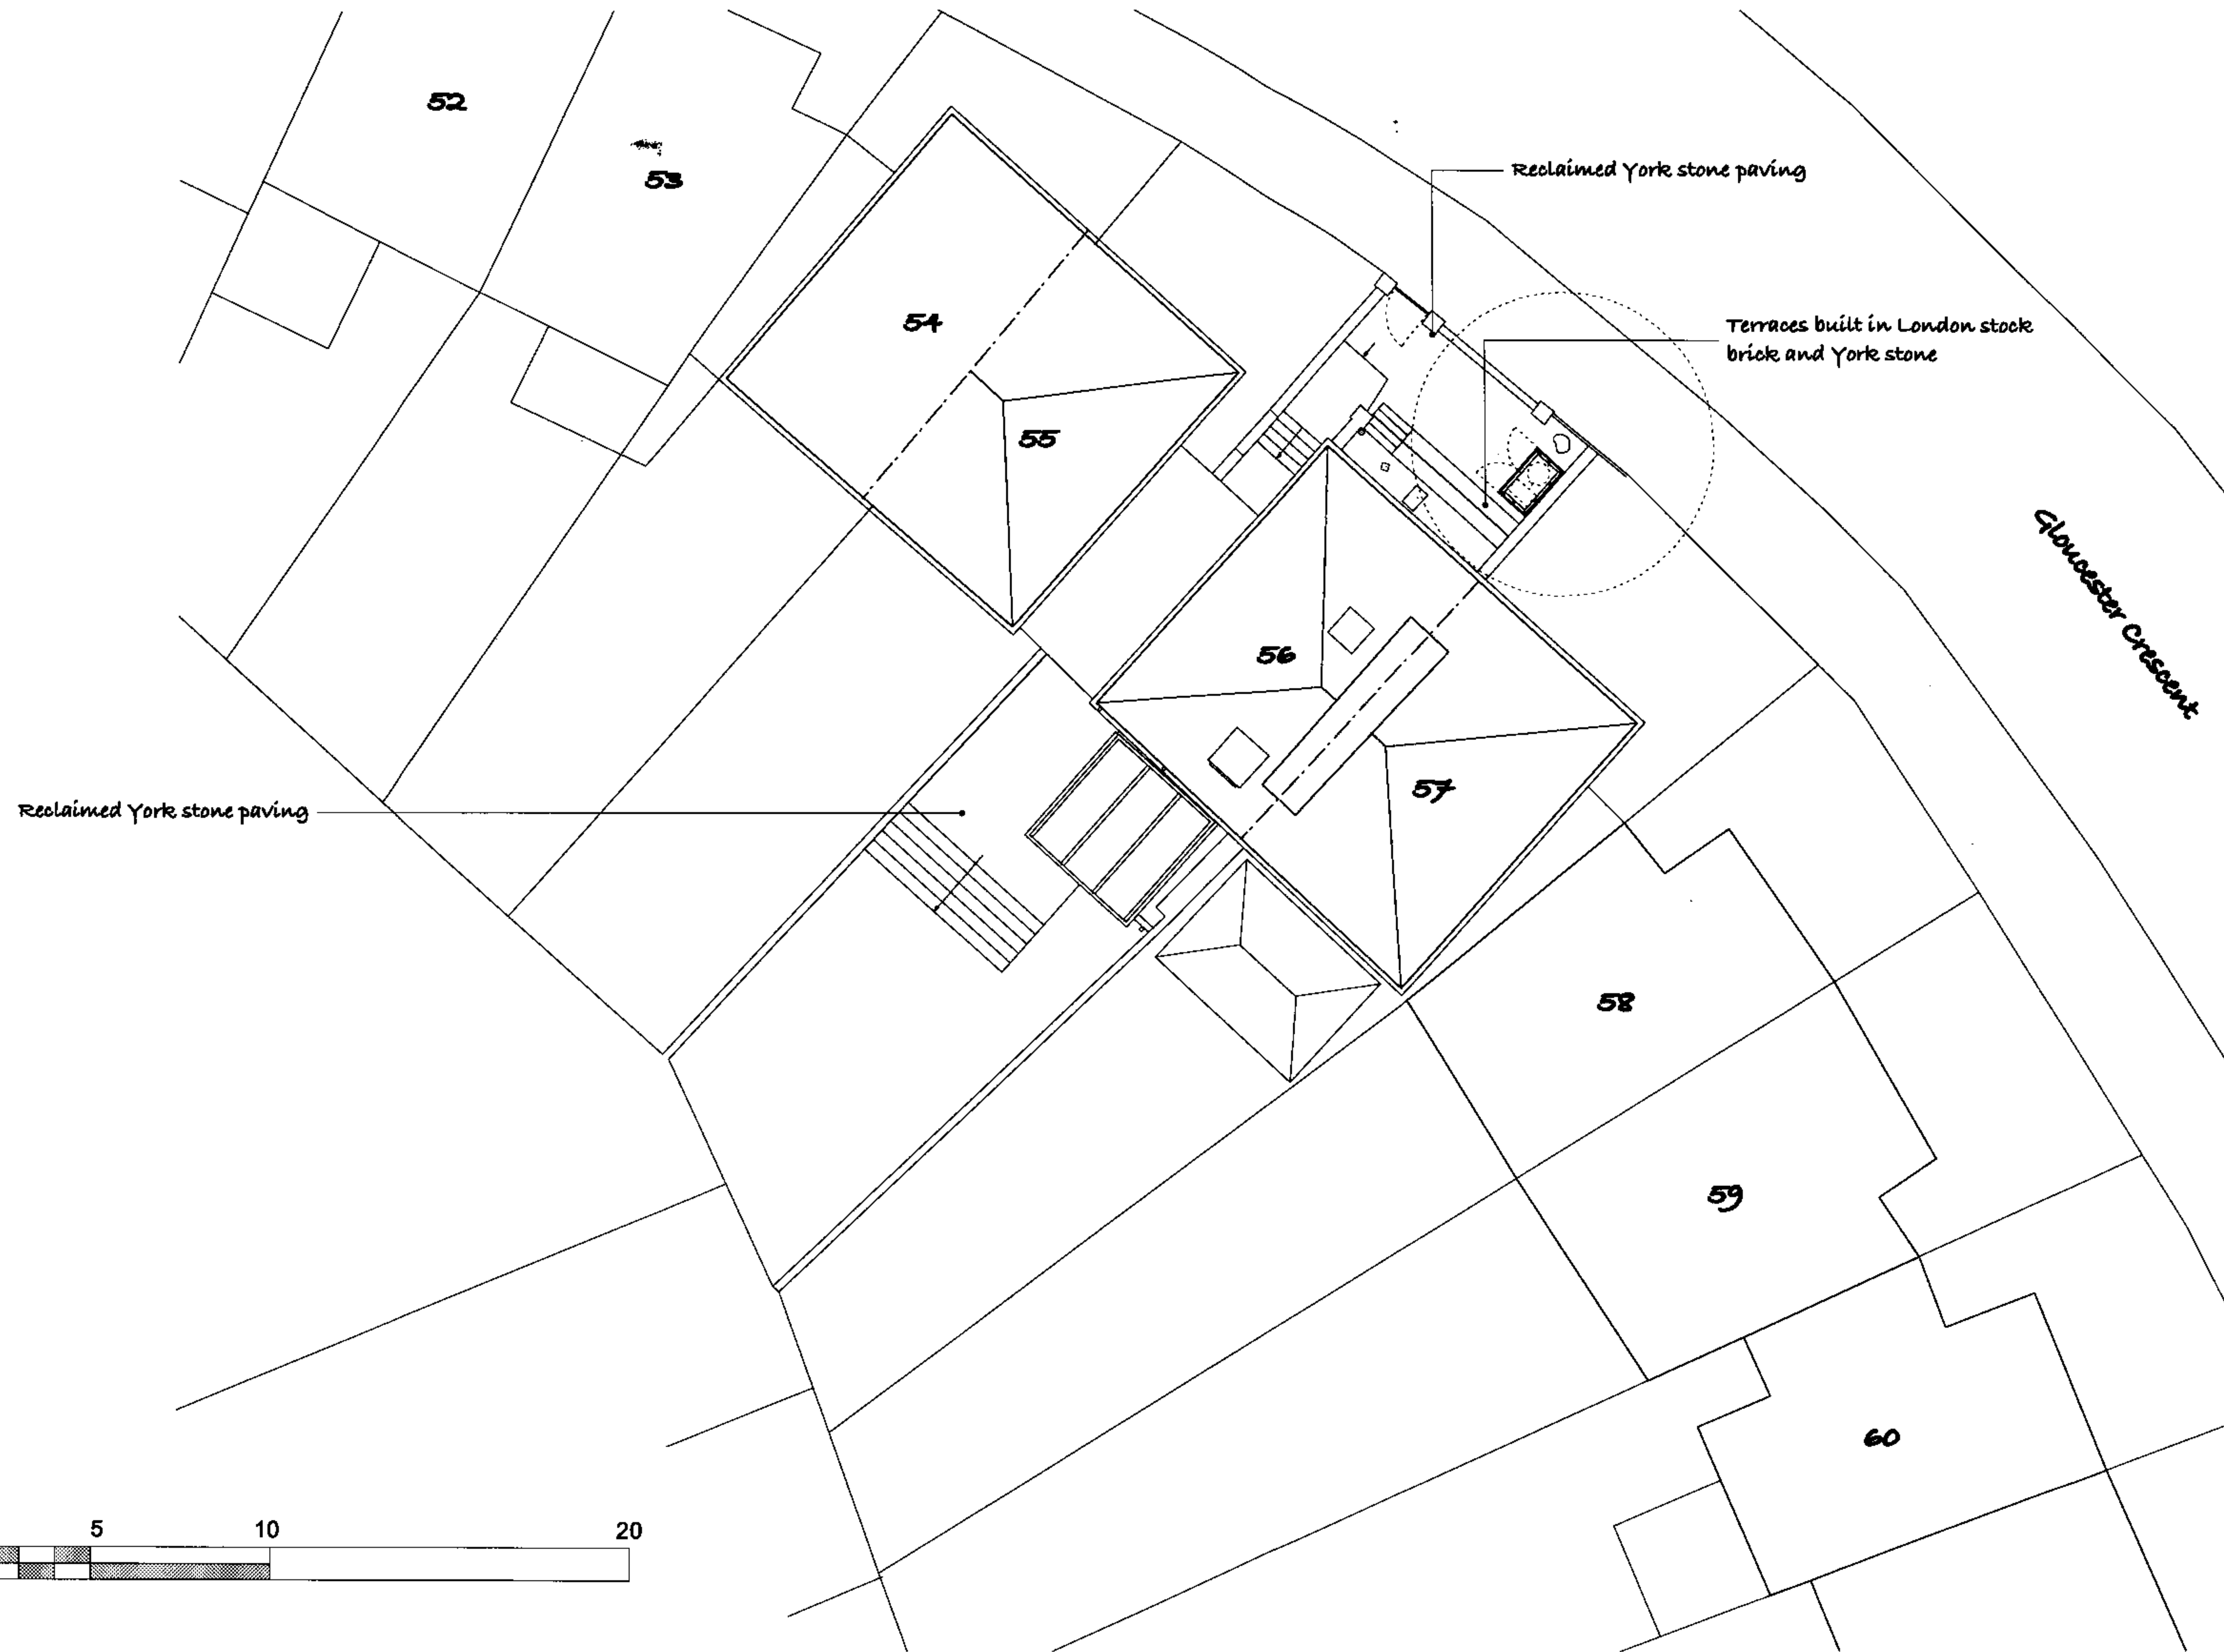


ADAM RICHARDS ARCHITECTS

Adam Richards Architects Limited
One Cremer Business Centre
37 Cremer Street London E2 8HD


Telephone +44(0)20 7613 5077
Facsimile +44(0)20 7739 5082
www.adamrichards.co.uk

Job 56 Gloucester Crescent
Client Ewen and Louise Fergusson
Date 16th November 2007
Drawn by MJH

Copyright Adam Richards Architects

Drawing Site plan
No. 07/27 P-02
Scale 1:200 @ A3

Note: Do not scale off drawing; check all dimensions
on site and inform architect of any discrepancy.

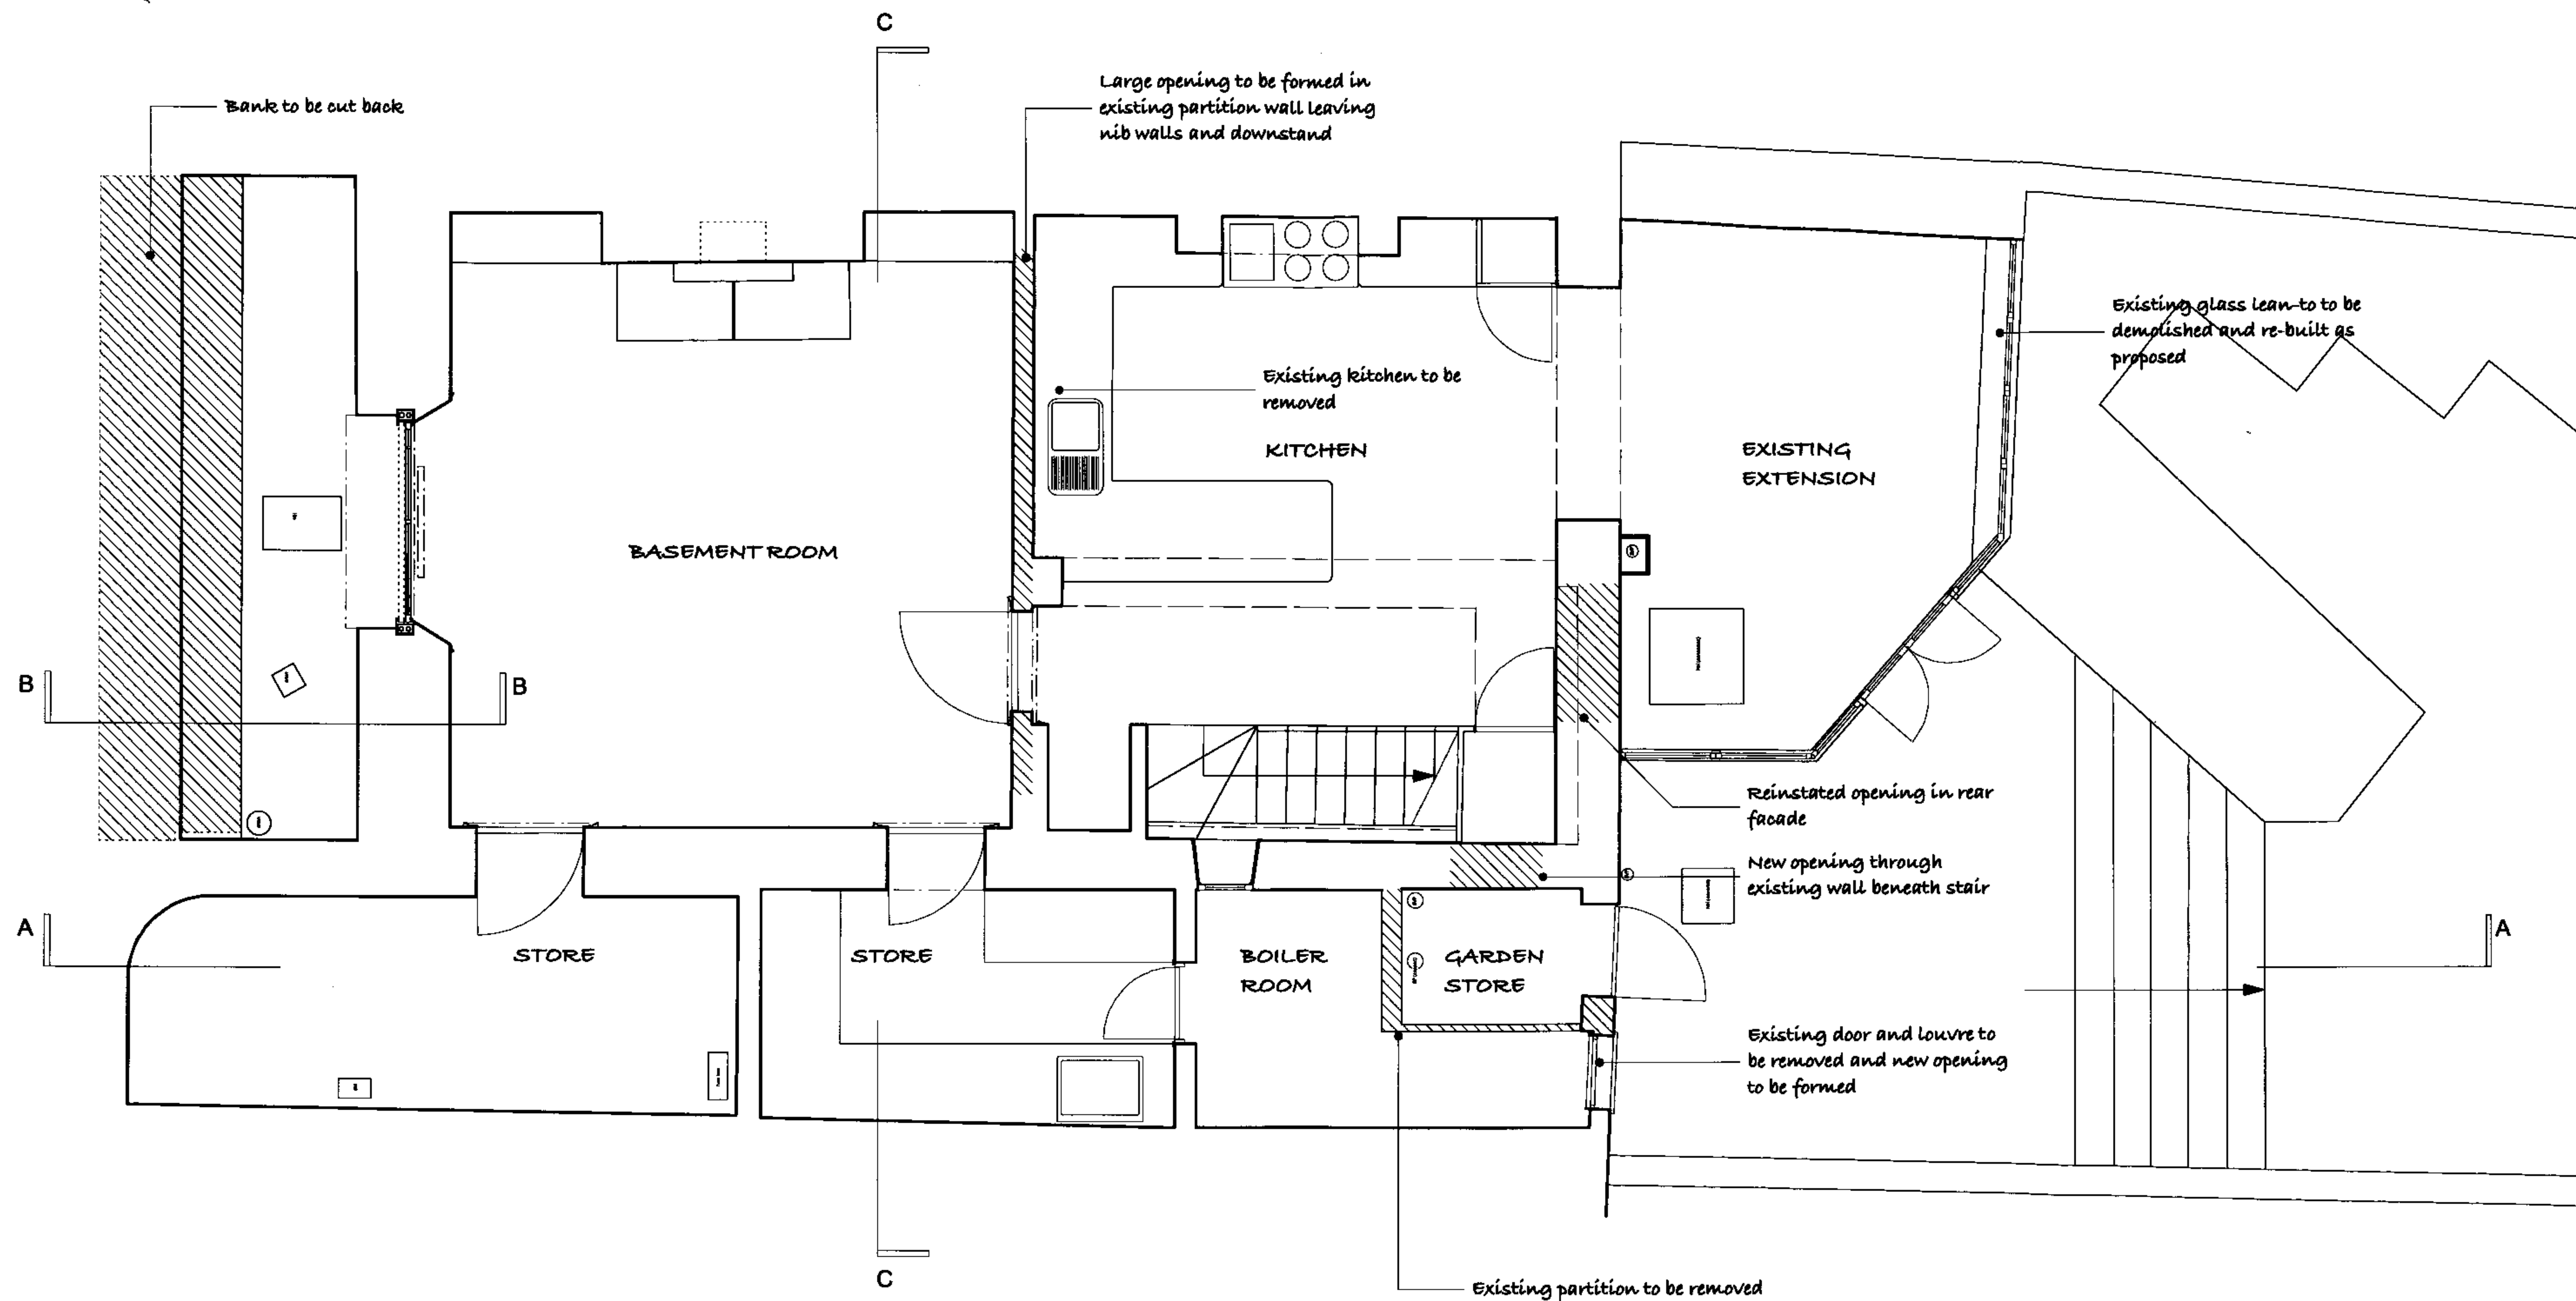

ADAM RICHARDS ARCHITECTS

Job 56 Gloucester Crescent, NW1
 Client Louise & Ewen Fergusson
 Date 16th November 2007
 Drawn by MJH

Copyright Adam Richards Architects

Adam Richards Architects Limited
 One Cremer Business Centre
 37 Cremer Street London E2 8HD

Telephone +44(0)20 7613 5077
 Facsimile +44(0)20 7739 5082
 www.adamrichards.co.uk

Drawing Existing Basement plan
 No. 07/27 P-03
 Scale 1:50 @ A3

Note: Do not scale off drawing; check all dimensions
 on site and inform architect of any discrepancy.

Existing binstore to be demolished and
relocated as proposed.
Garden wall to be rebuilt to match No.'s
55 to 52

Bank to be cut back

Tree

SITTING ROOM

Opening to be rebuilt

EXISTING
EXTENSION BELOW

Original opening to be
reinstated

Remove existing drainage and
boxing

Existing non-original window
to be removed

ENTRANCE

ENTRANCE HALL

W.C.

Take up existing 'crazy paving'

Asphalt covering to be removed
from existing steps and steps
rebuilt if necessary

Remove stud partition wall to
W.C.

ADAM RICHARDS
ARCHITECTS

Adam Richards Architects Limited
One Cremer Business Centre
37 Cremer Street London E2 8HD


Telephone +44(0)20 7613 5077
Facsimile +44(0)20 7739 5082
www.adamrichards.co.uk

Job 56 Gloucester Crescent, NW1
Client Louise & Ewen Fergusson
Date 16th November 2007
Drawn by MJH

Copyright Adam Richards Architects

Drawing Existing Ground Floor plan
No. 07/27 P-04
Scale 1:50 @ A3

Note: Do not scale off drawing; check all dimensions
on site and inform architect of any discrepancy.

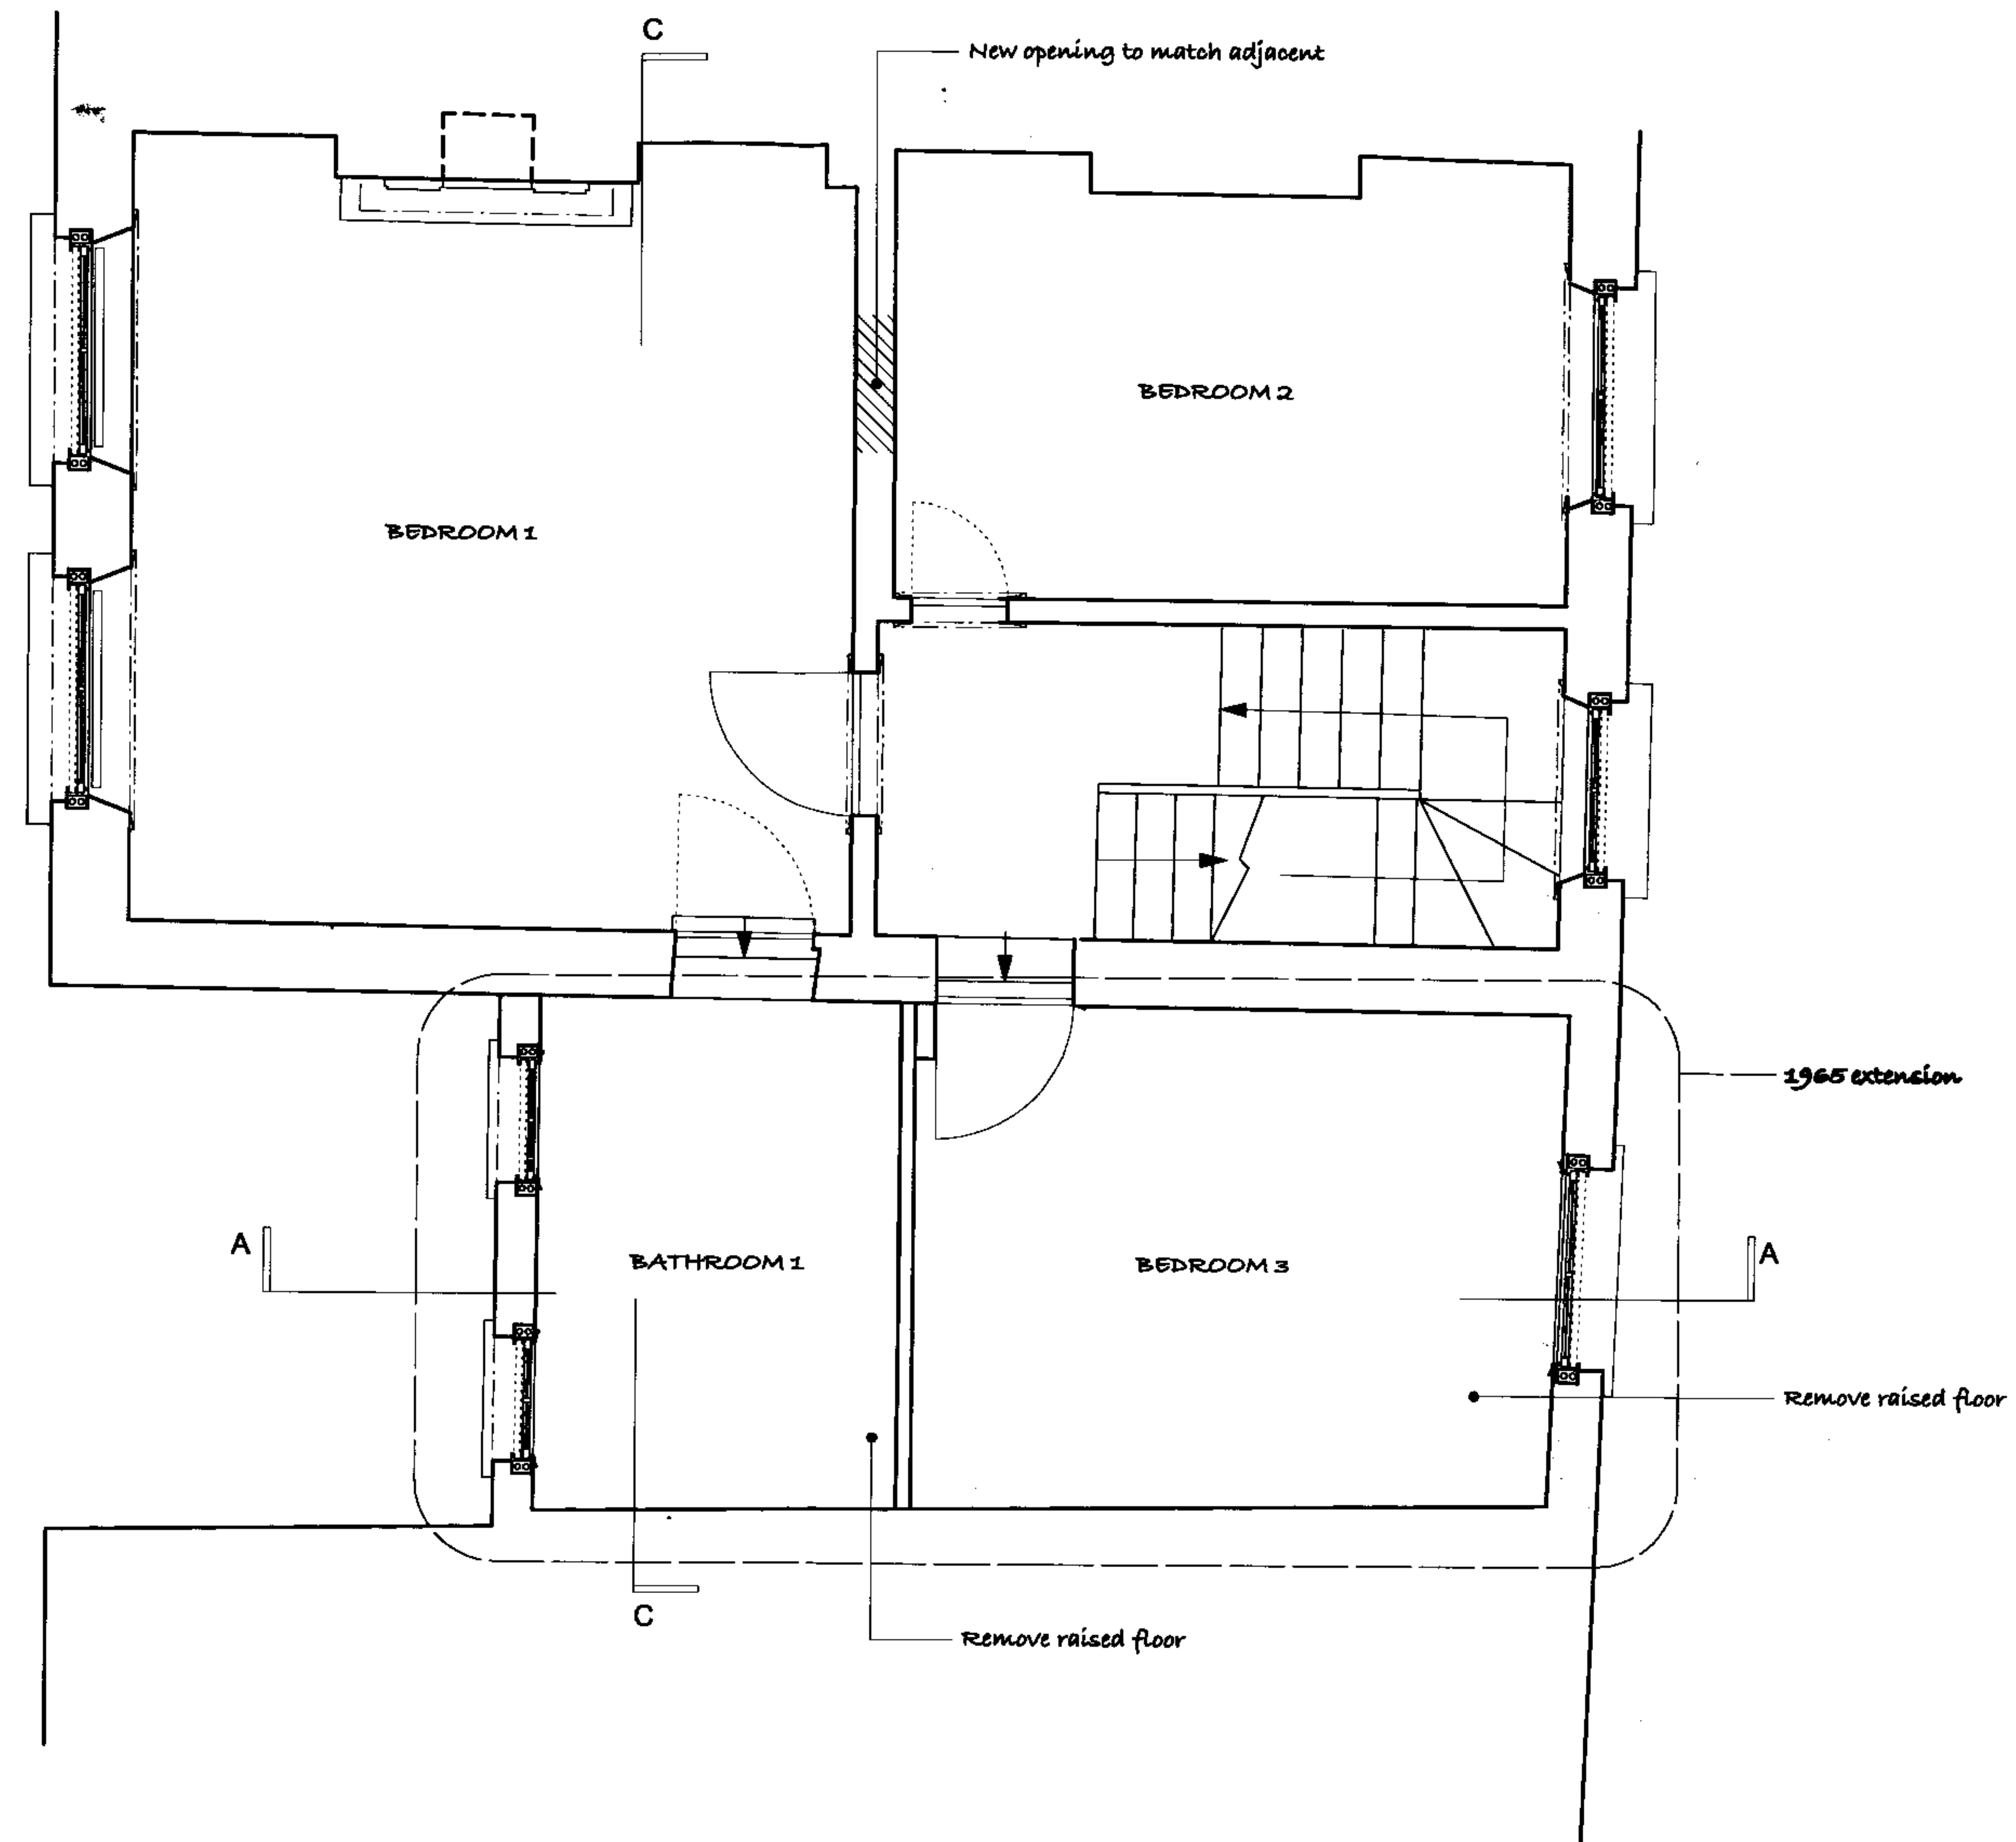

ADAM RICHARDS ARCHITECTS

Adam Richards Architects Limited
One Cremer Business Centre
37 Cremer Street London E2 8HD


Telephone +44(0)20 7613 5077
Facsimile +44(0)20 7739 5082
www.adamrichards.co.uk

Job 56 Gloucester Crescent, NW1
Client Louise & Ewen Fergusson
Date 16th November 2007
Drawn by MJH

Copyright Adam Richards Architects

Drawing Existing First Floor plan
No. 07/27 P-05
Scale 1:50 @ A3

Note: Do not scale off drawing; check all dimensions
on site and inform architect of any discrepancy.

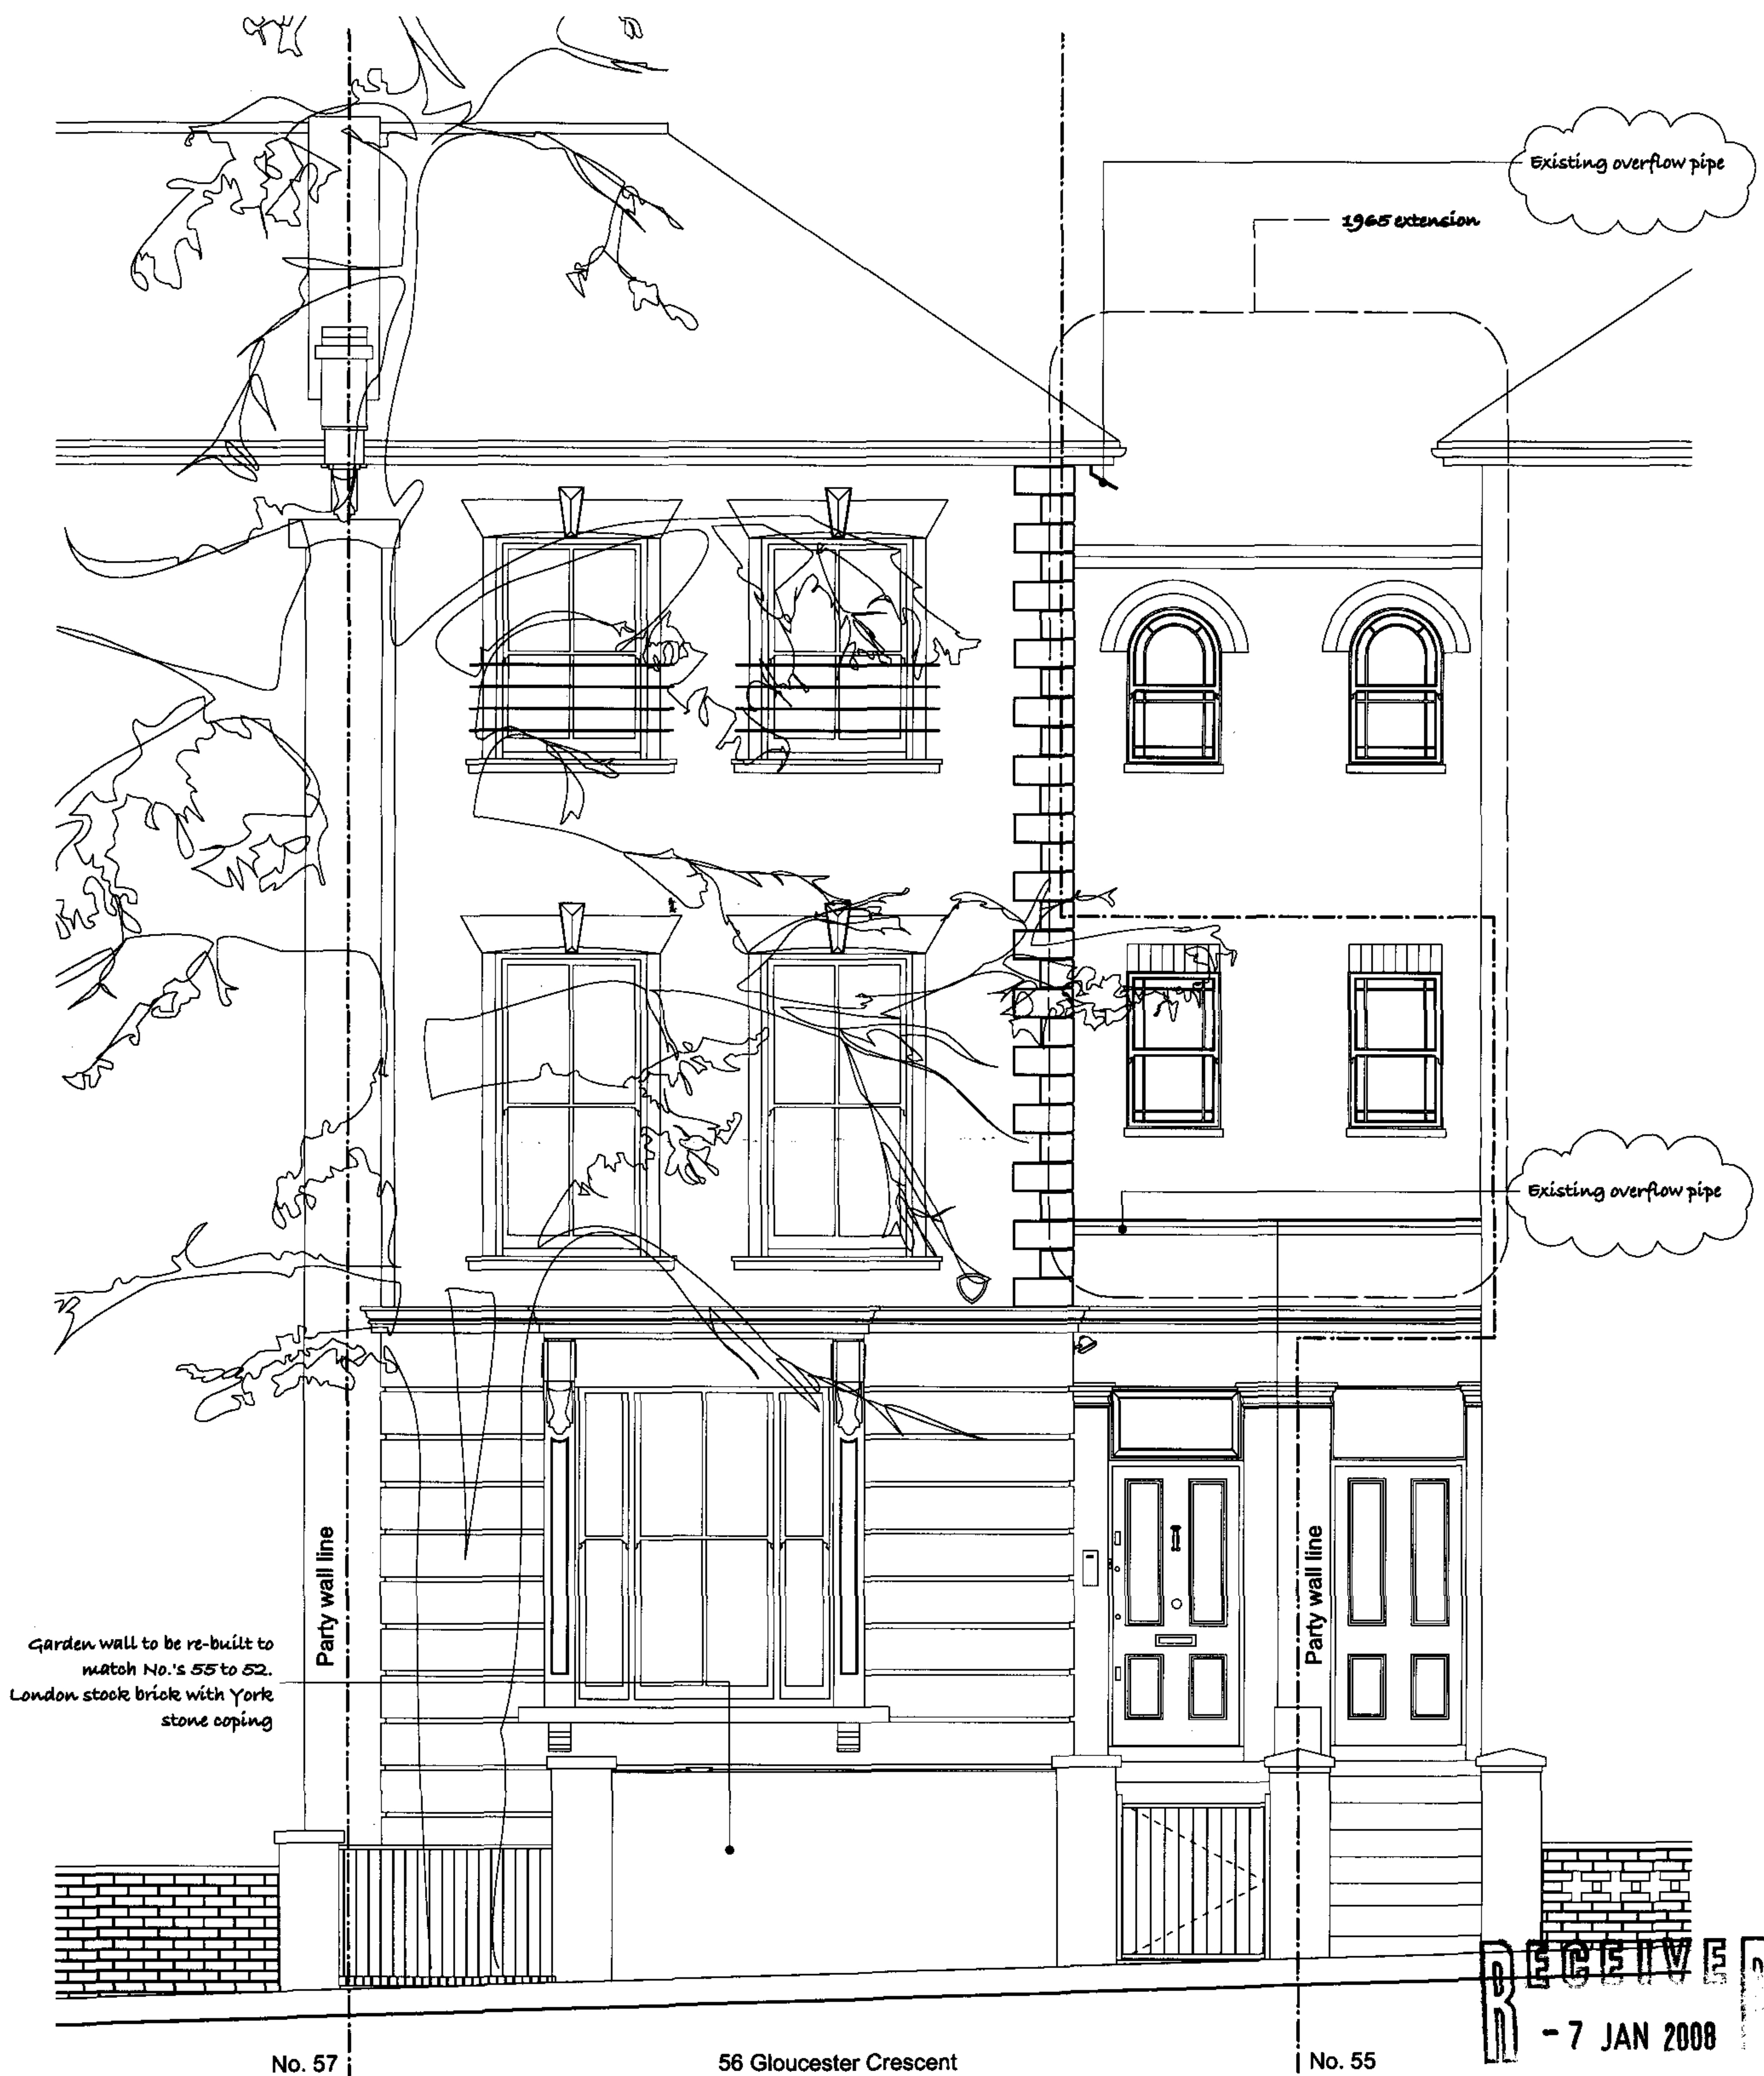

ADAM RICHARDS ARCHITECTS

Adam Richards Architects Limited
One Cremer Business Centre
37 Cremer Street London E2 8HD

Telephone +44(0)20 7613 5077
Facsimile +44(0)20 7739 5082
www.adamrichards.co.uk


Rev A Flue and vent locations

Job 56 Gloucester Crescent
Client Ewen and Louise Fergusson
Date 16 th November 2007
Drawn by MJH

Copyright Adam Richards Architects

Drawing Existing Front elevation from street
No. 07/27 P-06 A
Scale 1:50 @ A3

Note: Do not scale off drawing; check all dimensions on site and inform architect of any discrepancy.

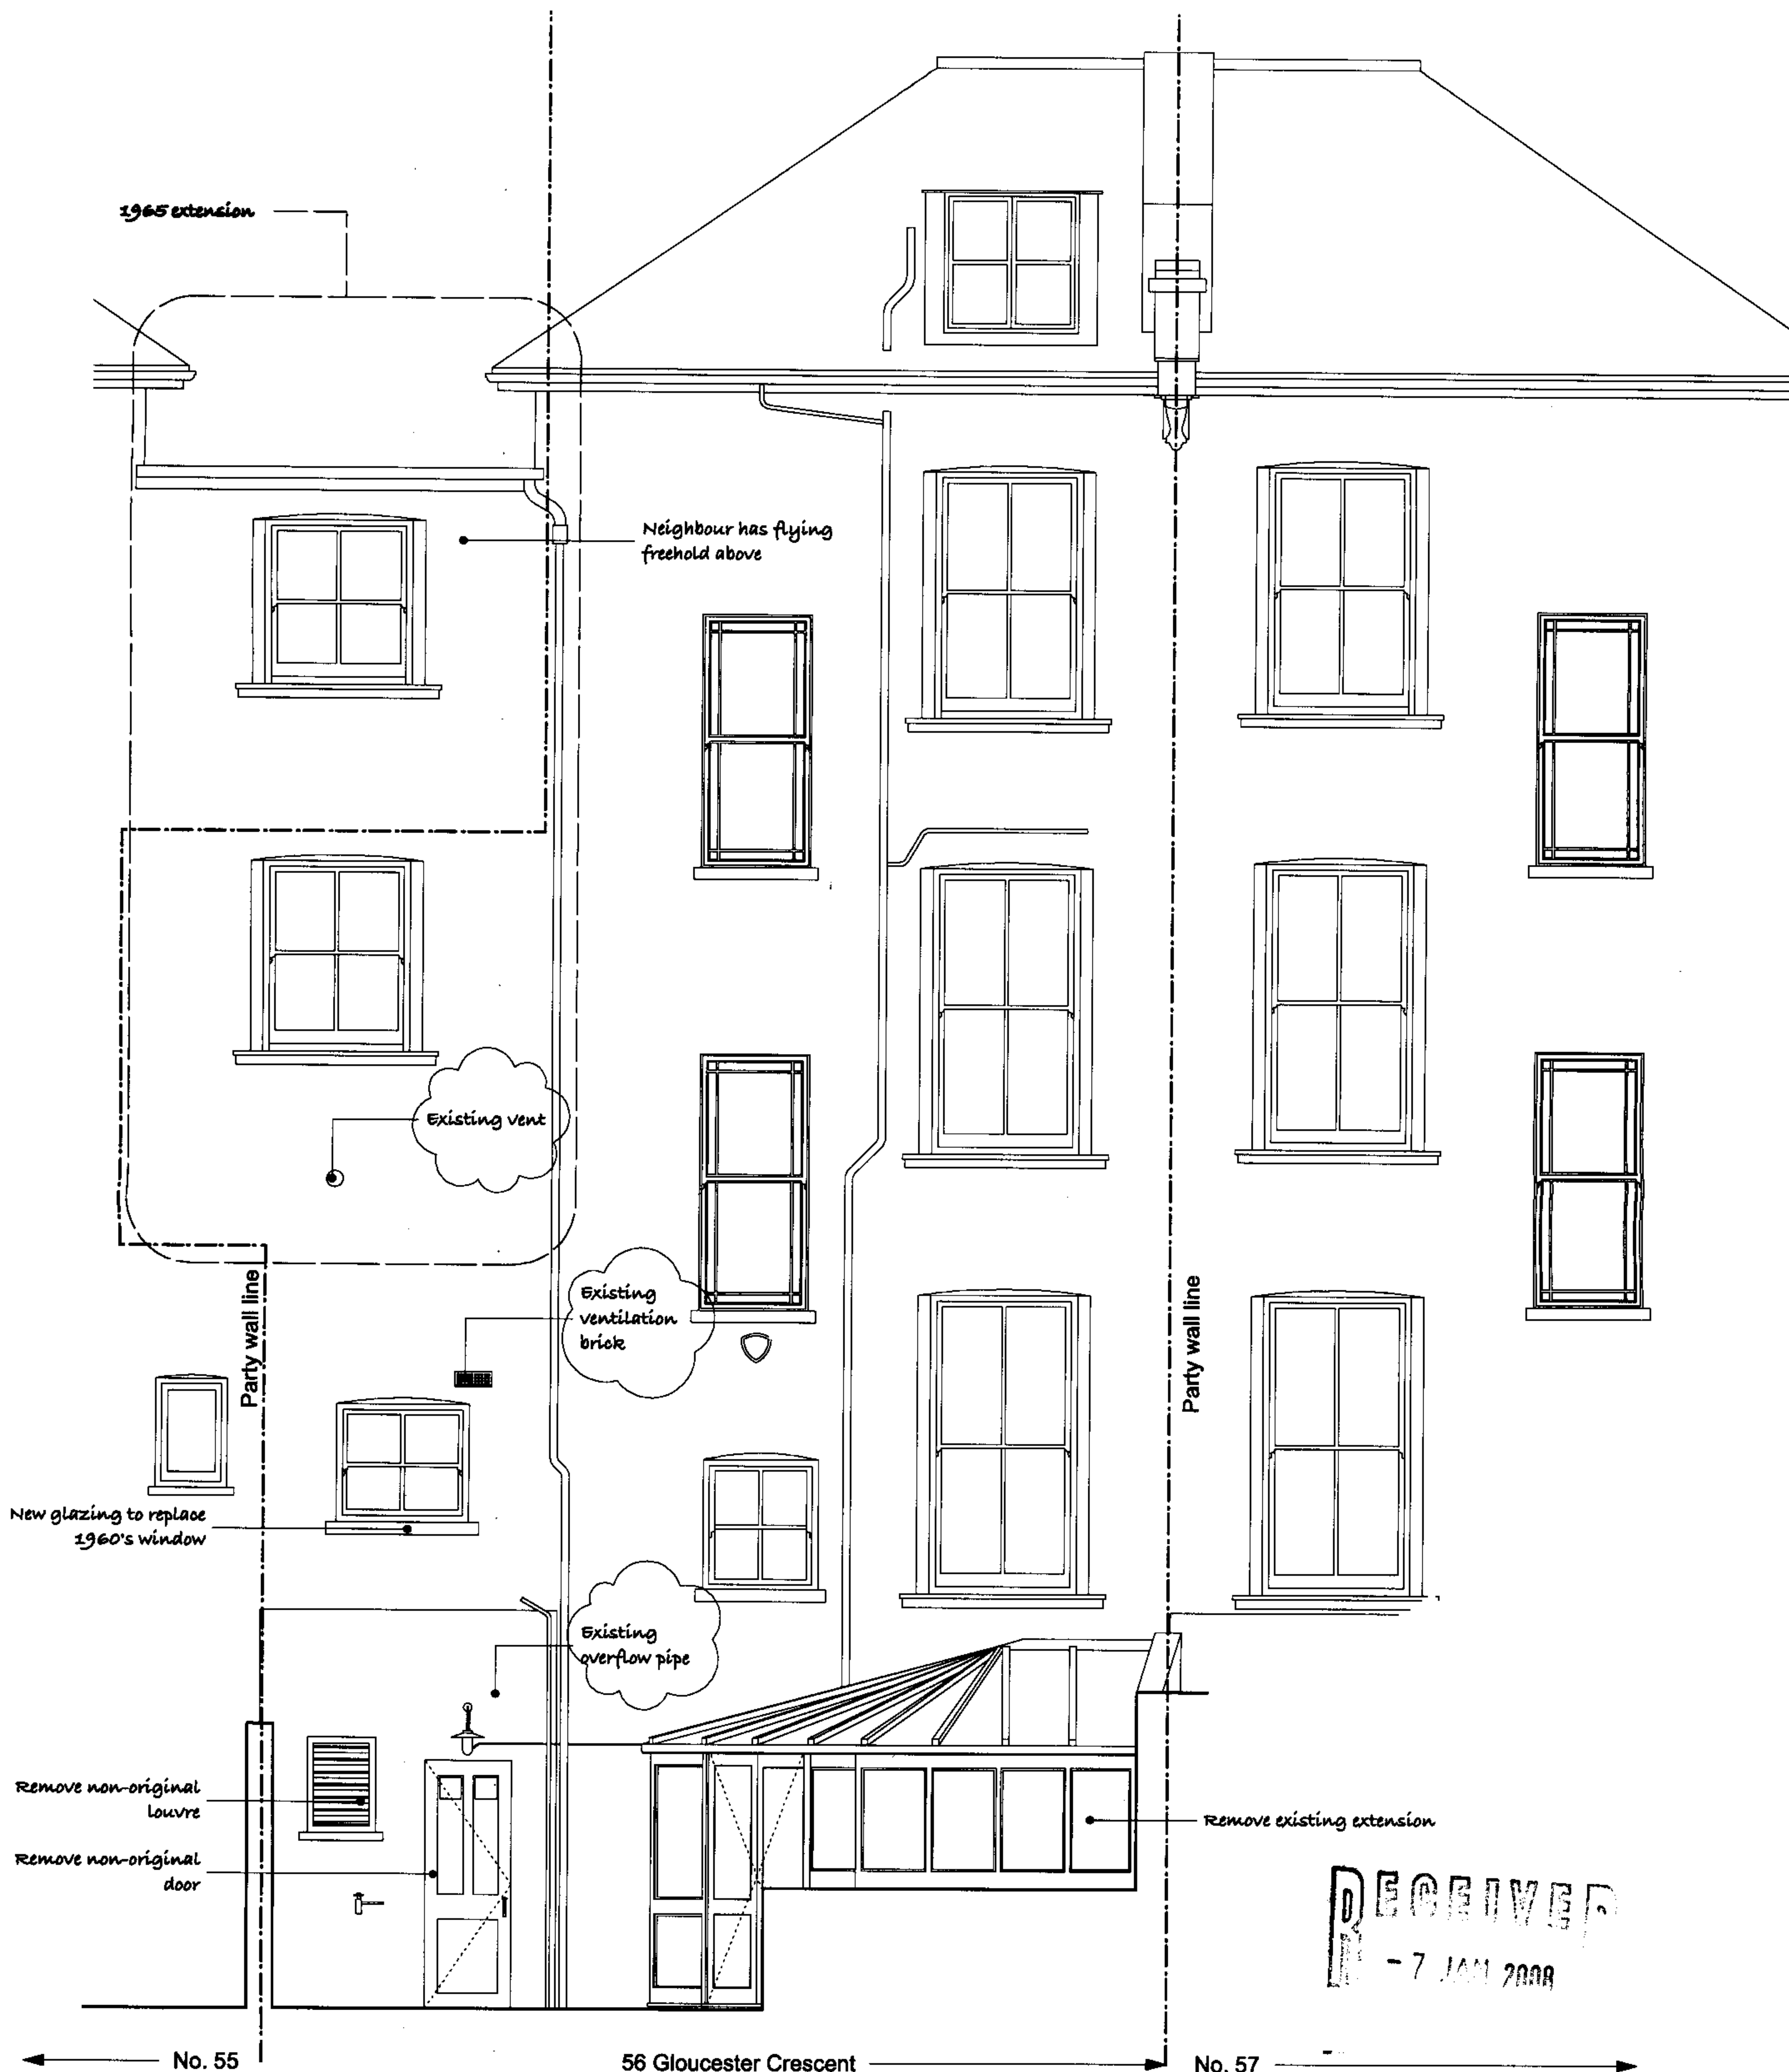

ADAM RICHARDS ARCHITECTS

Adam Richards Architects Limited
One Cremer Business Centre
37 Cremer Street London E2 8HD

Telephone +44(0)20 7613 5077
Facsimile +44(0)20 7739 5082
www.adamrichards.co.uk

Rev A Flue and vent locations


Job 56 Gloucester Crescent
Client Ewen and Louise Fergusson
Date 16th November 2007

Drawn by MJH

Copyright Adam Richards Architects

Drawing Existing Rear elevation
No. 07/27 P-07 A
Scale 1:50 @ A3

Note: Do not scale off drawing; check all dimensions on site and inform architect of any discrepancy.

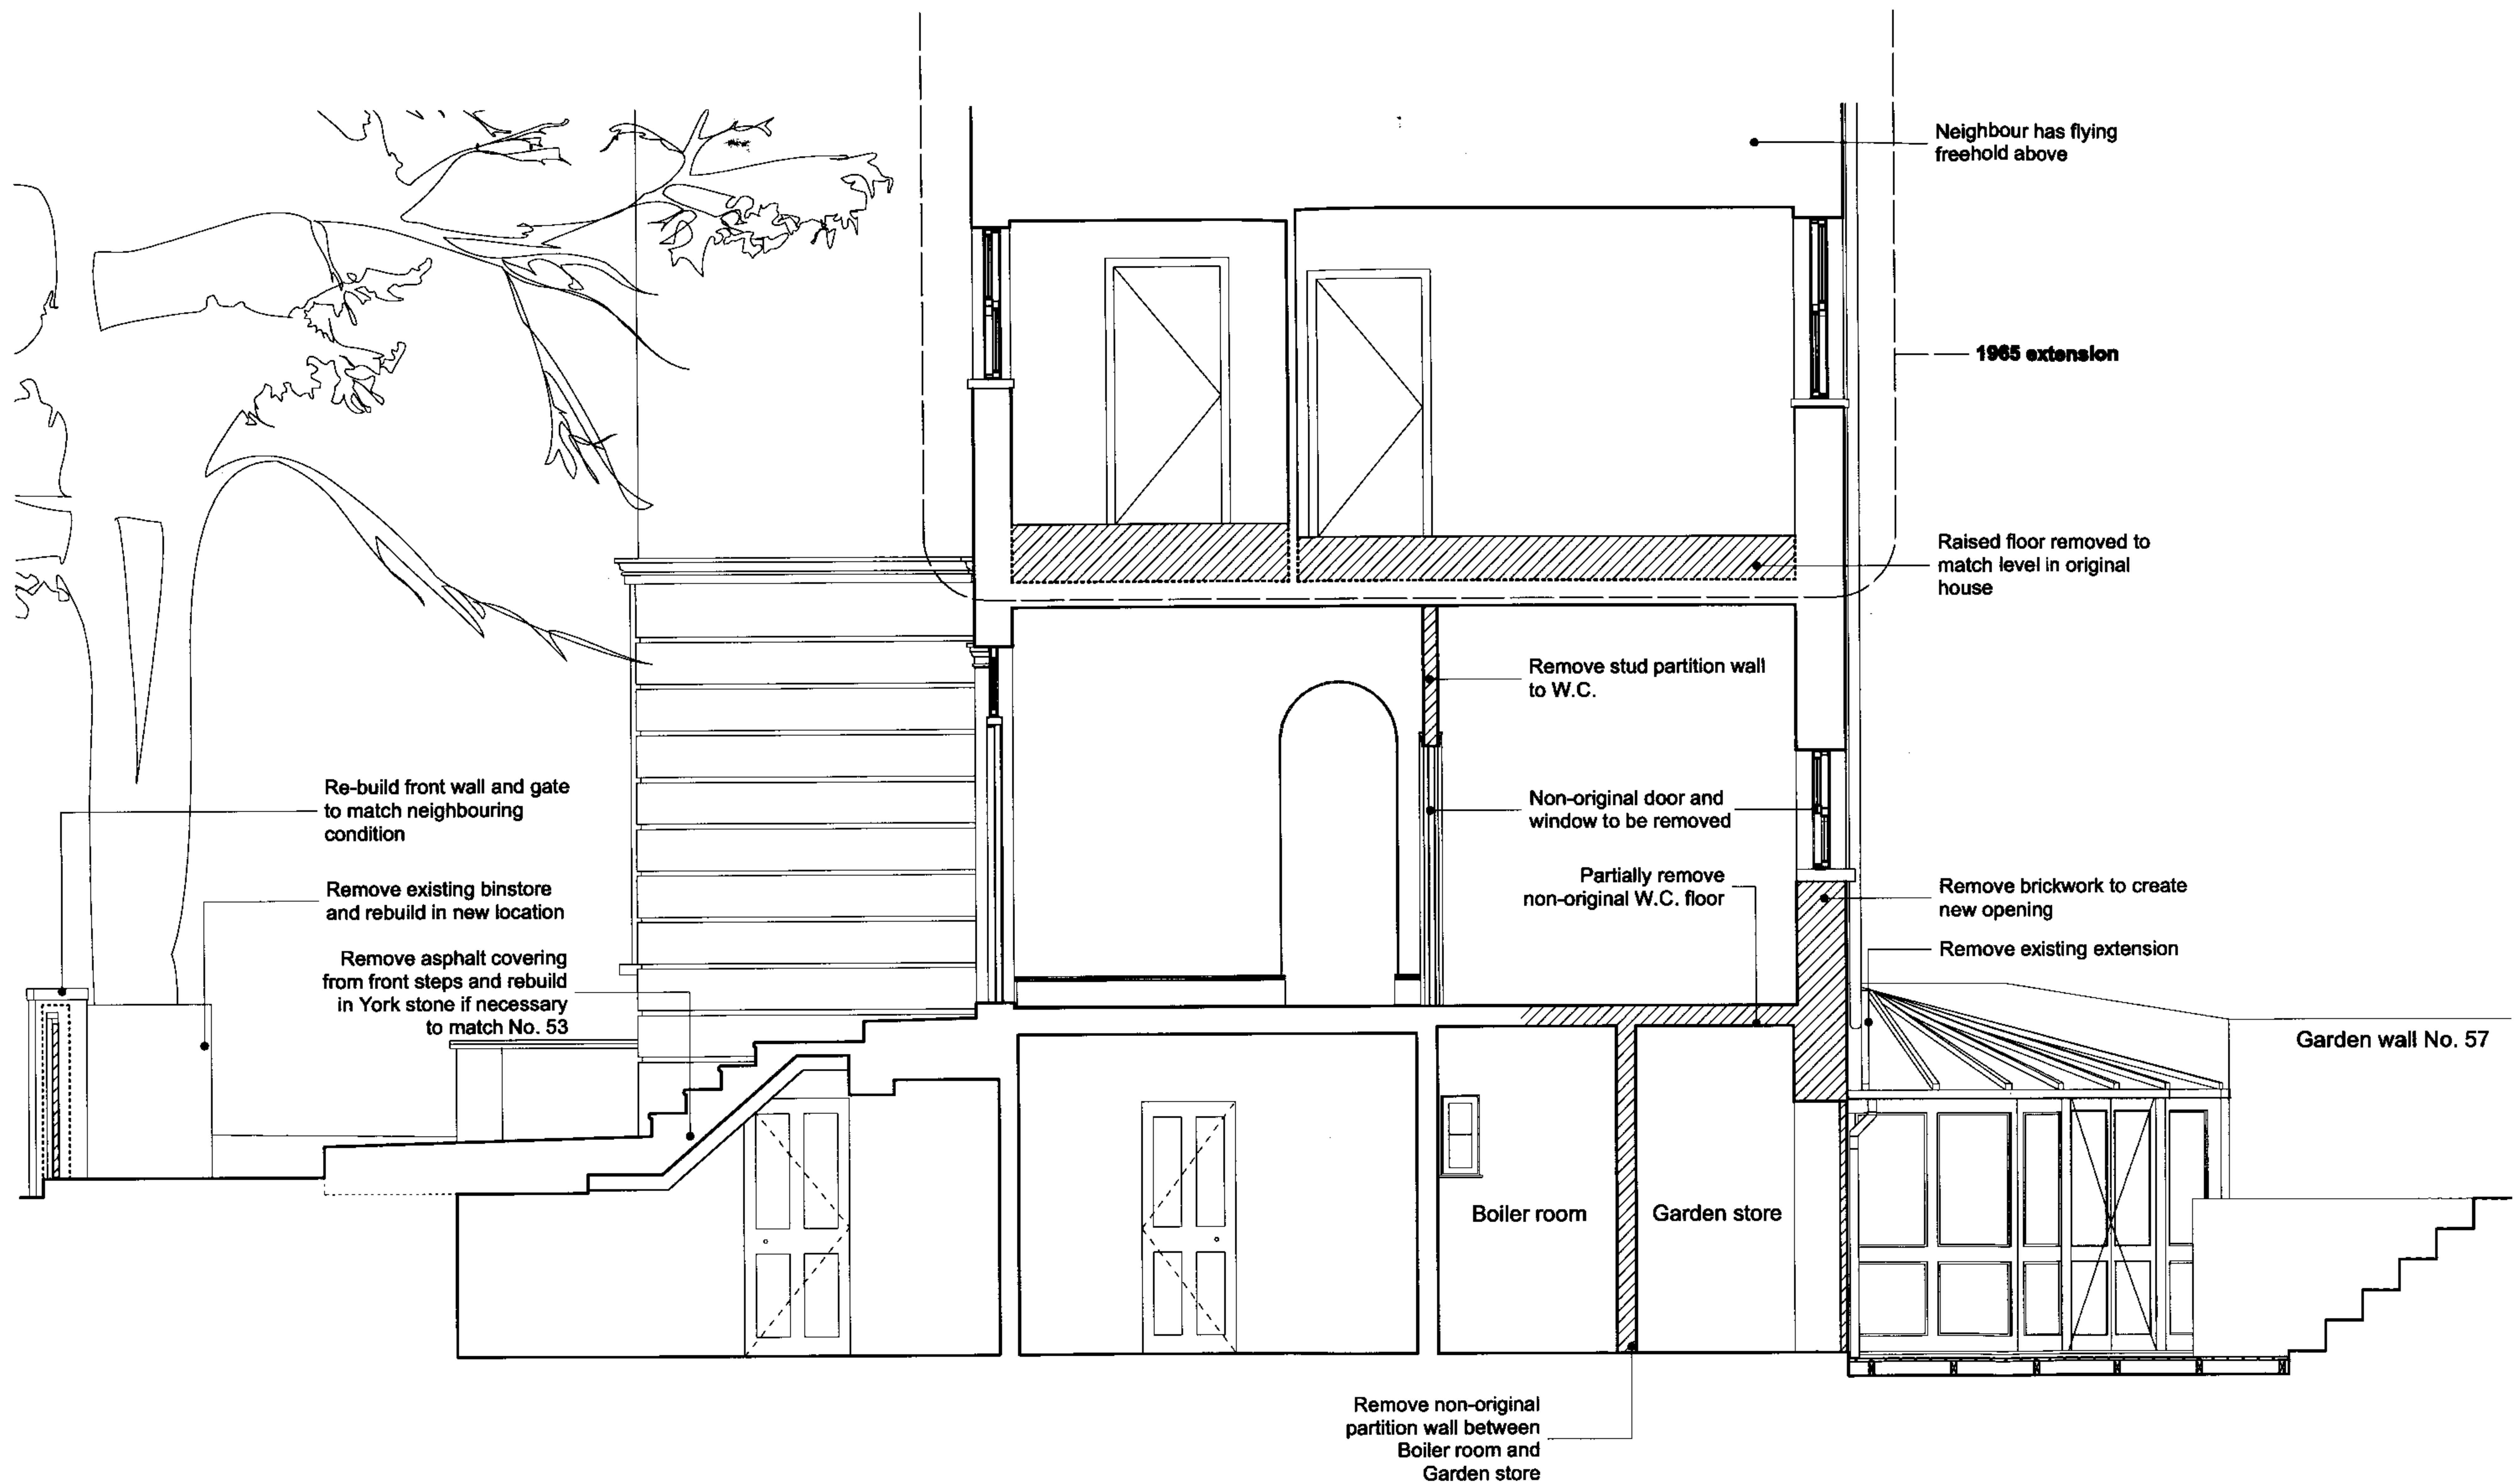

ADAM RICHARDS ARCHITECTS

Adam Richards Architects Limited
One Cremer Business Centre
37 Cremer Street London E2 8HD


Telephone +44(0)20 7613 5077
Facsimile +44(0)20 7739 5082
www.adamrichards.co.uk

Job 56 Gloucester Crescent
Client Ewen and Louise Fergusson
Date 16th November 2007
Drawn by MJH

Copyright Adam Richards Architects

Drawing Existing Section AA
No. 07/27 P-08
Scale 1:50 @ A3

Note: Do not scale off drawing; check all dimensions on site and inform architect of any discrepancy.

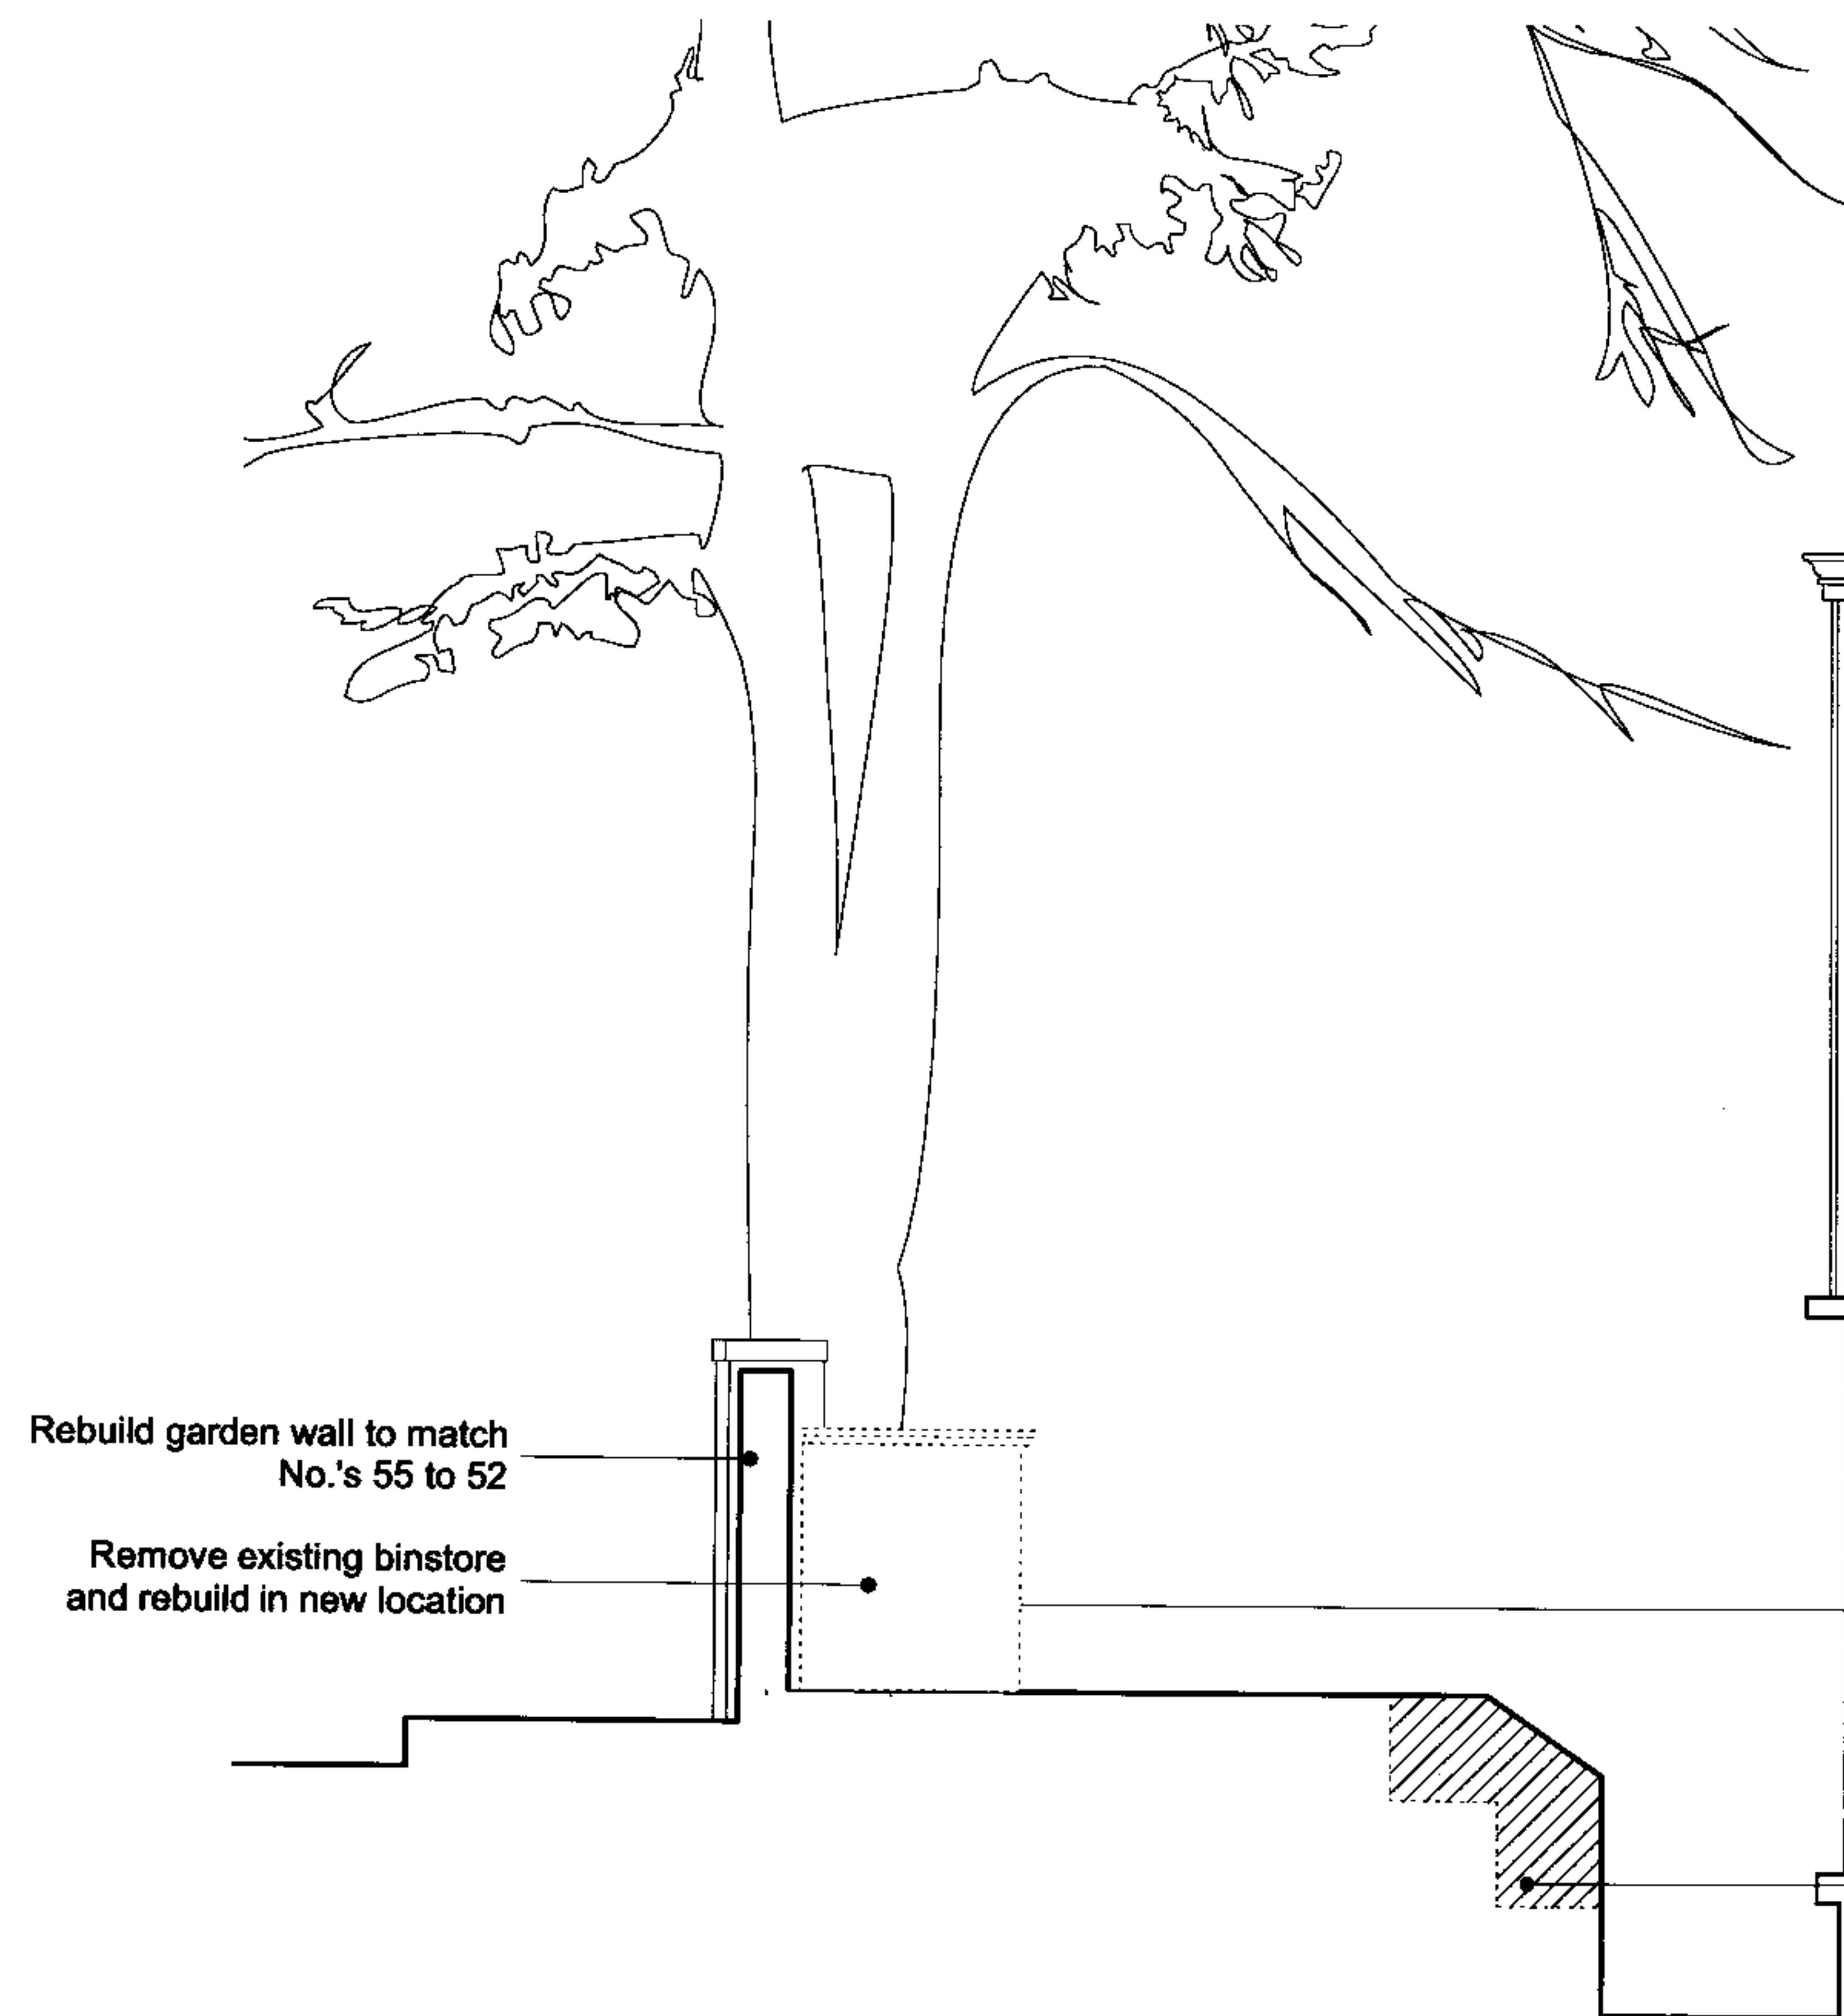

Section BB

First Floor

Create new opening to match sizing of adjacent opening


Existing opening to be re-built

Ground Floor

Form new opening in wall between front and rear rooms in basement

Basement

Cut back edge of lightwell into terraces

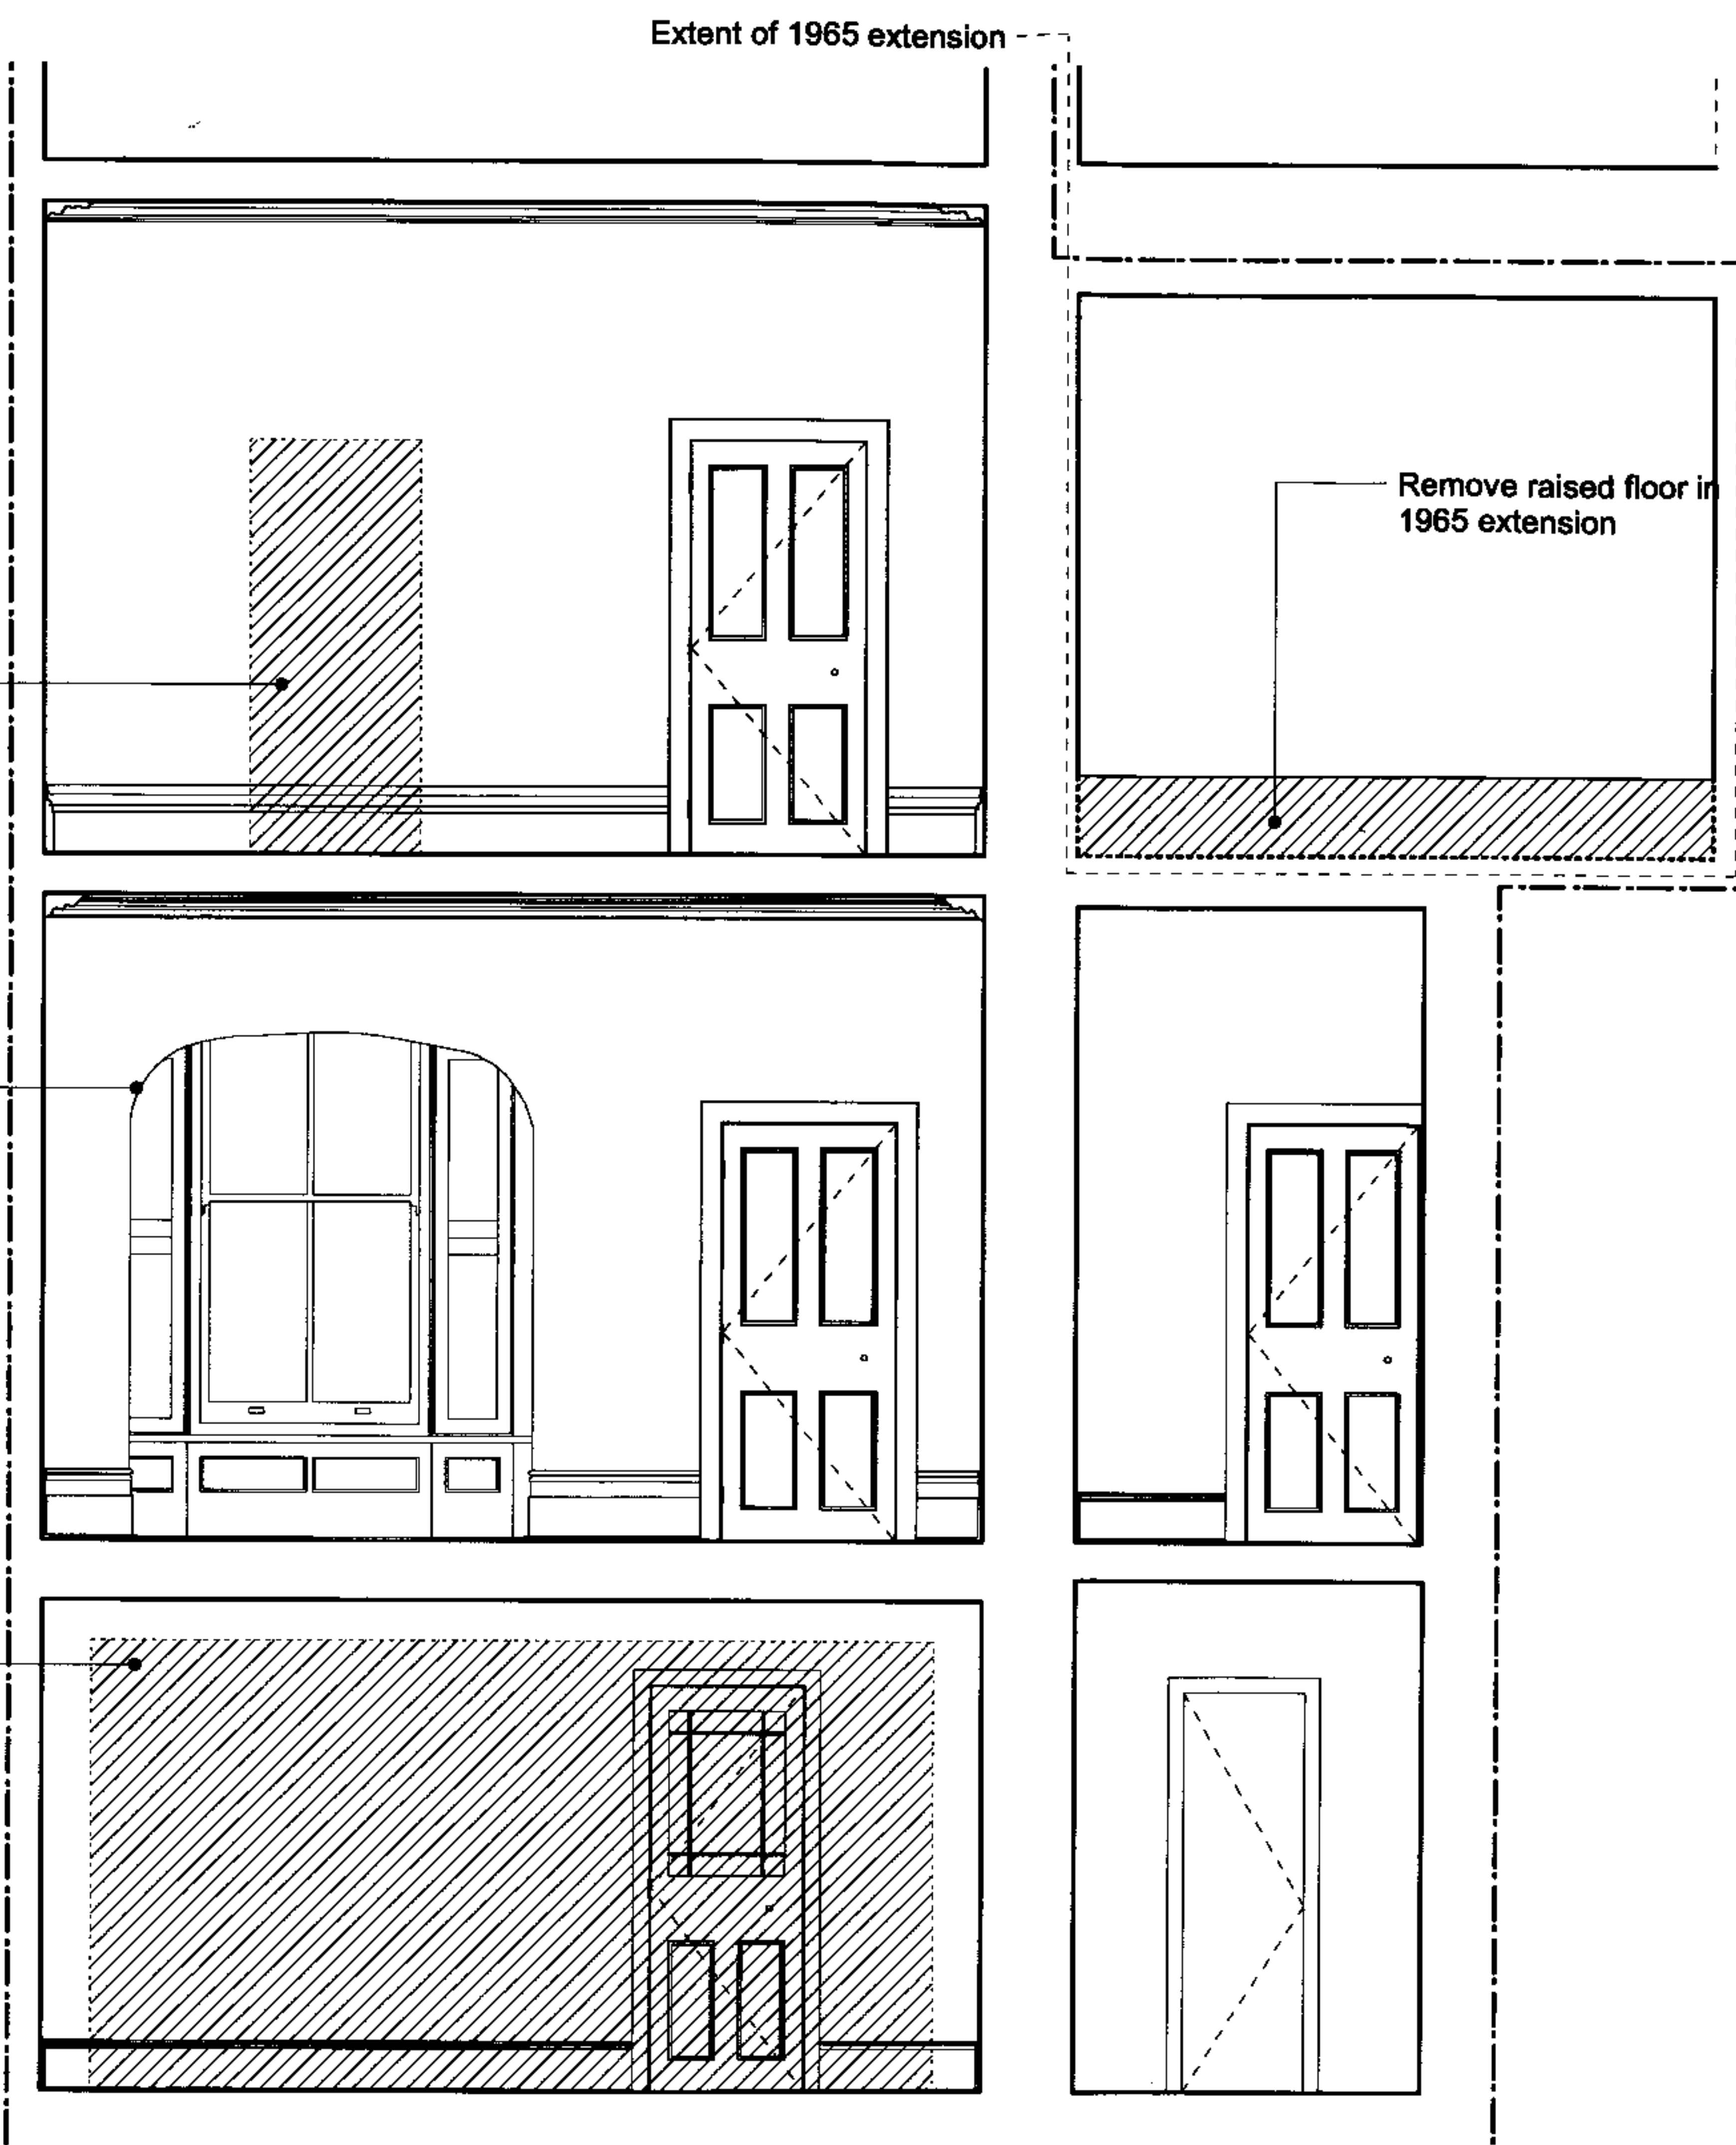

Section CC

ADAM RICHARDS
ARCHITECTS

Adam Richards Architects Limited
One Cremer Business Centre
37 Cremer Street London E2 8HD

Telephone +44(0)20 7613 5077
Facsimile +44(0)20 7739 5082
www.adamrichards.co.uk


Job 56 Gloucester Crescent
Client Ewen and Louise Fergusson
Date 16th November 2007

Drawn by MJH

Copyright Adam Richards Architects

Drawing Existing Section BB and CC
No. 07/27 P-09
Scale 1:50 @ A3

Note: Do not scale off drawing; check all dimensions on site and inform architect of any discrepancy.

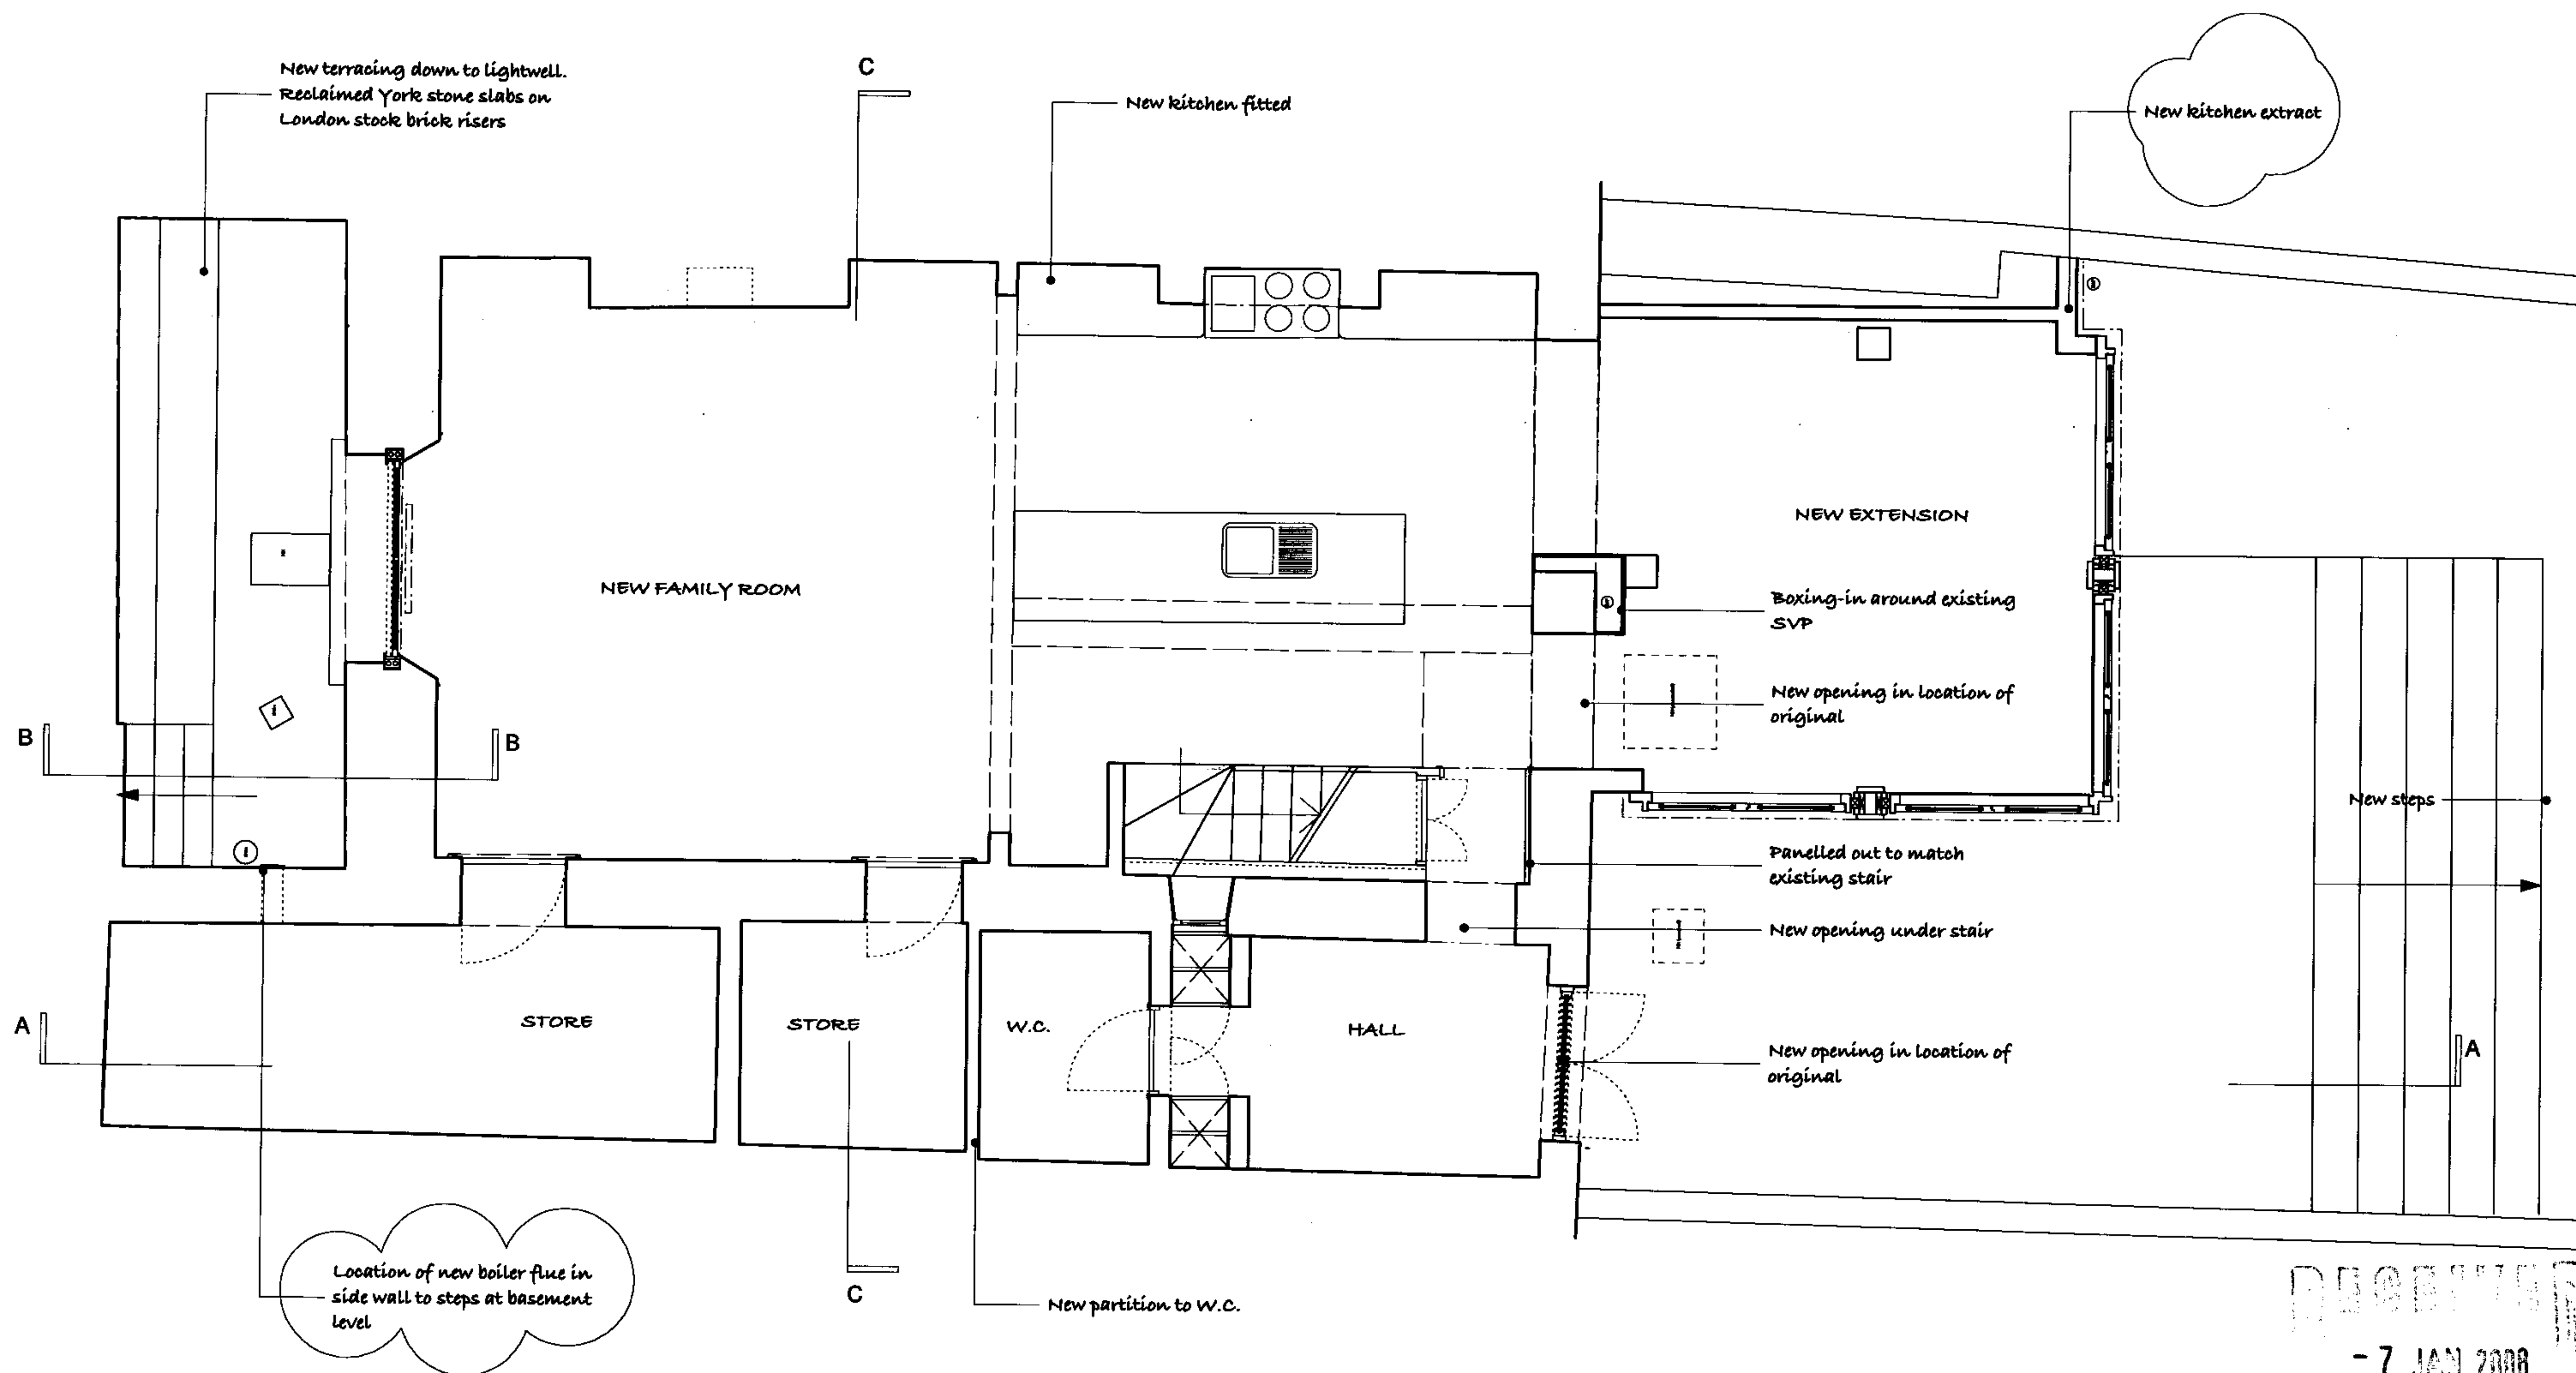

RECEIVED
- 7 JAN 2008

Rev A Flue and vent locations

ADAM RICHARDS ARCHITECTS

Job 56 Gloucester Crescent
Client Ewen and Louise Fergusson
Date 16th November 2007
Drawn by MJH


Copyright Adam Richards Architects

Adam Richards Architects Limited
One Cremer Business Centre
37 Cremer Street London E2 8HD

Telephone +44(0)20 7613 5077
Facsimile +44(0)20 7739 5082
www.adamrichards.co.uk

Drawing Proposed Basement plan
No. 07/27 P-11 A
Scale 1:50 @ A3

Note: Do not scale off drawing; check all dimensions
on site and inform architect of any discrepancy.

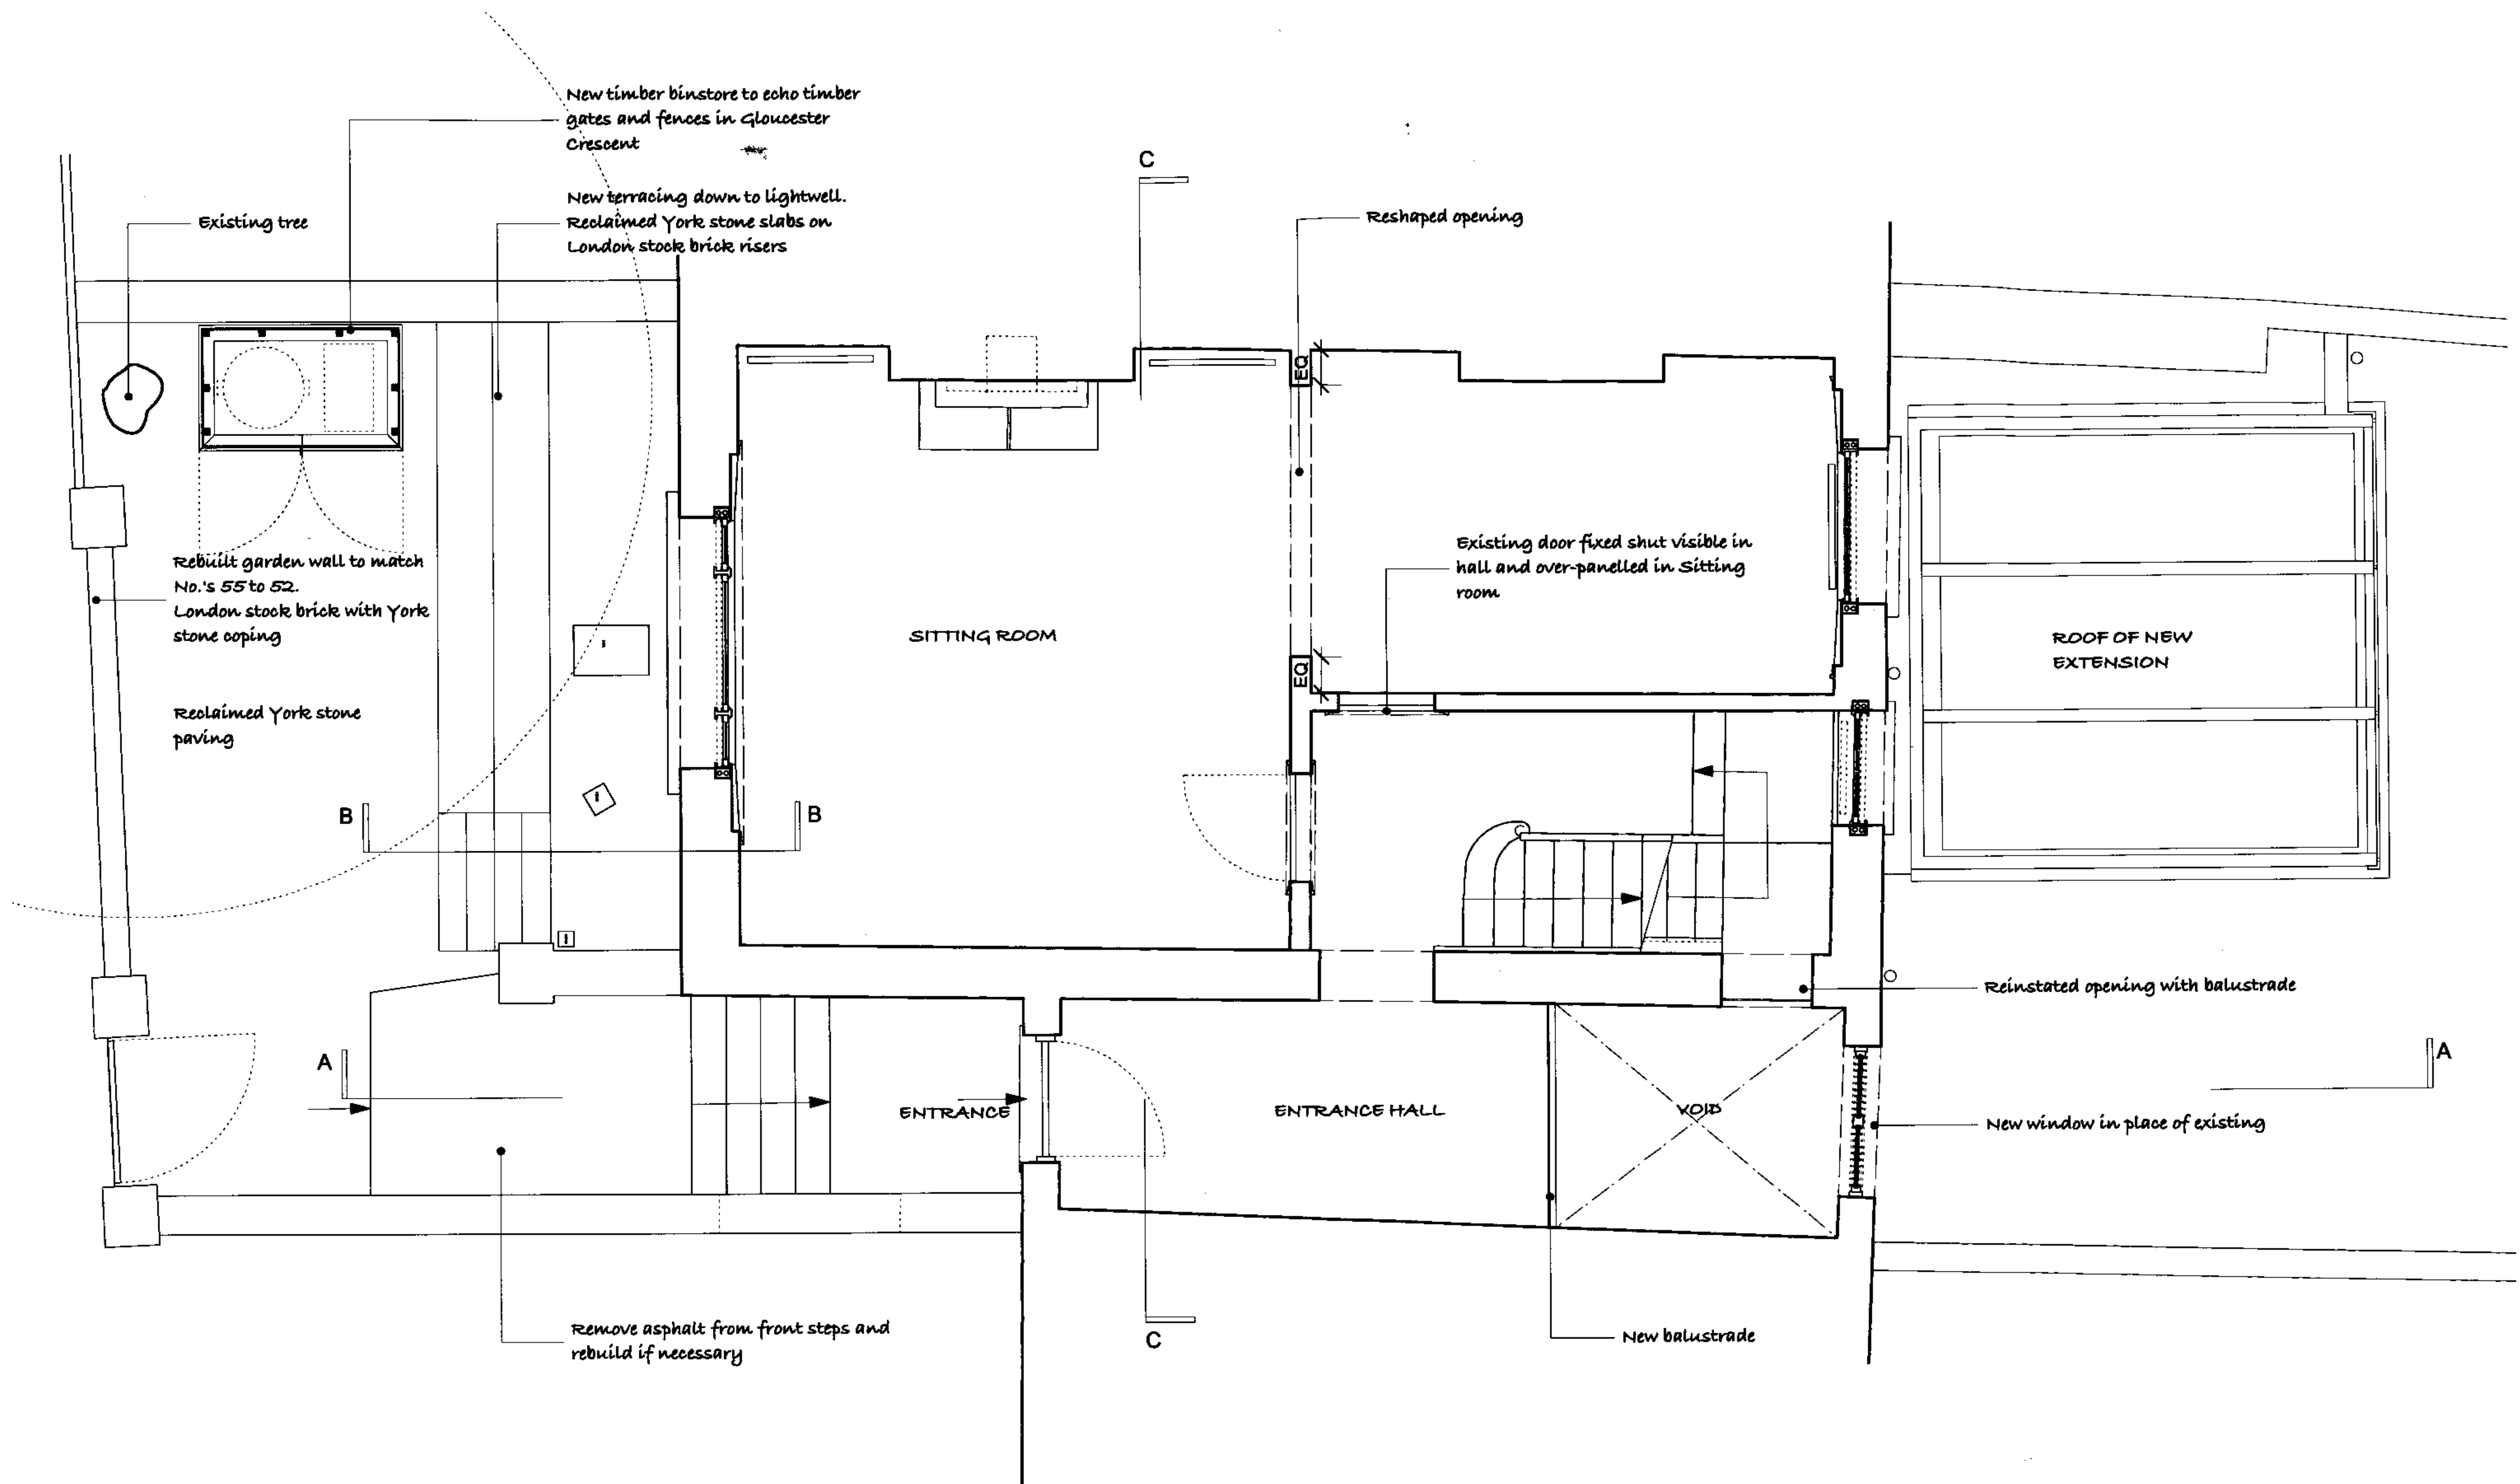

ADAM RICHARDS ARCHITECTS

Adam Richards Architects Limited
One Cremer Business Centre
37 Cremer Street London E2 8HD


Telephone +44(0)20 7613 5077
Facsimile +44(0)20 7739 5082
www.adamrichards.co.uk

Job 56 Gloucester Crescent
Client Ewen and Louise Fergusson
Date 16th November 2007
Drawn by MJH

Copyright Adam Richards Architects

Drawing Proposed Ground Floor plan
No. 07/27 P-12
Scale 1:50 @ A3

Note: Do not scale off drawing; check all dimensions on site and inform architect of any discrepancy.

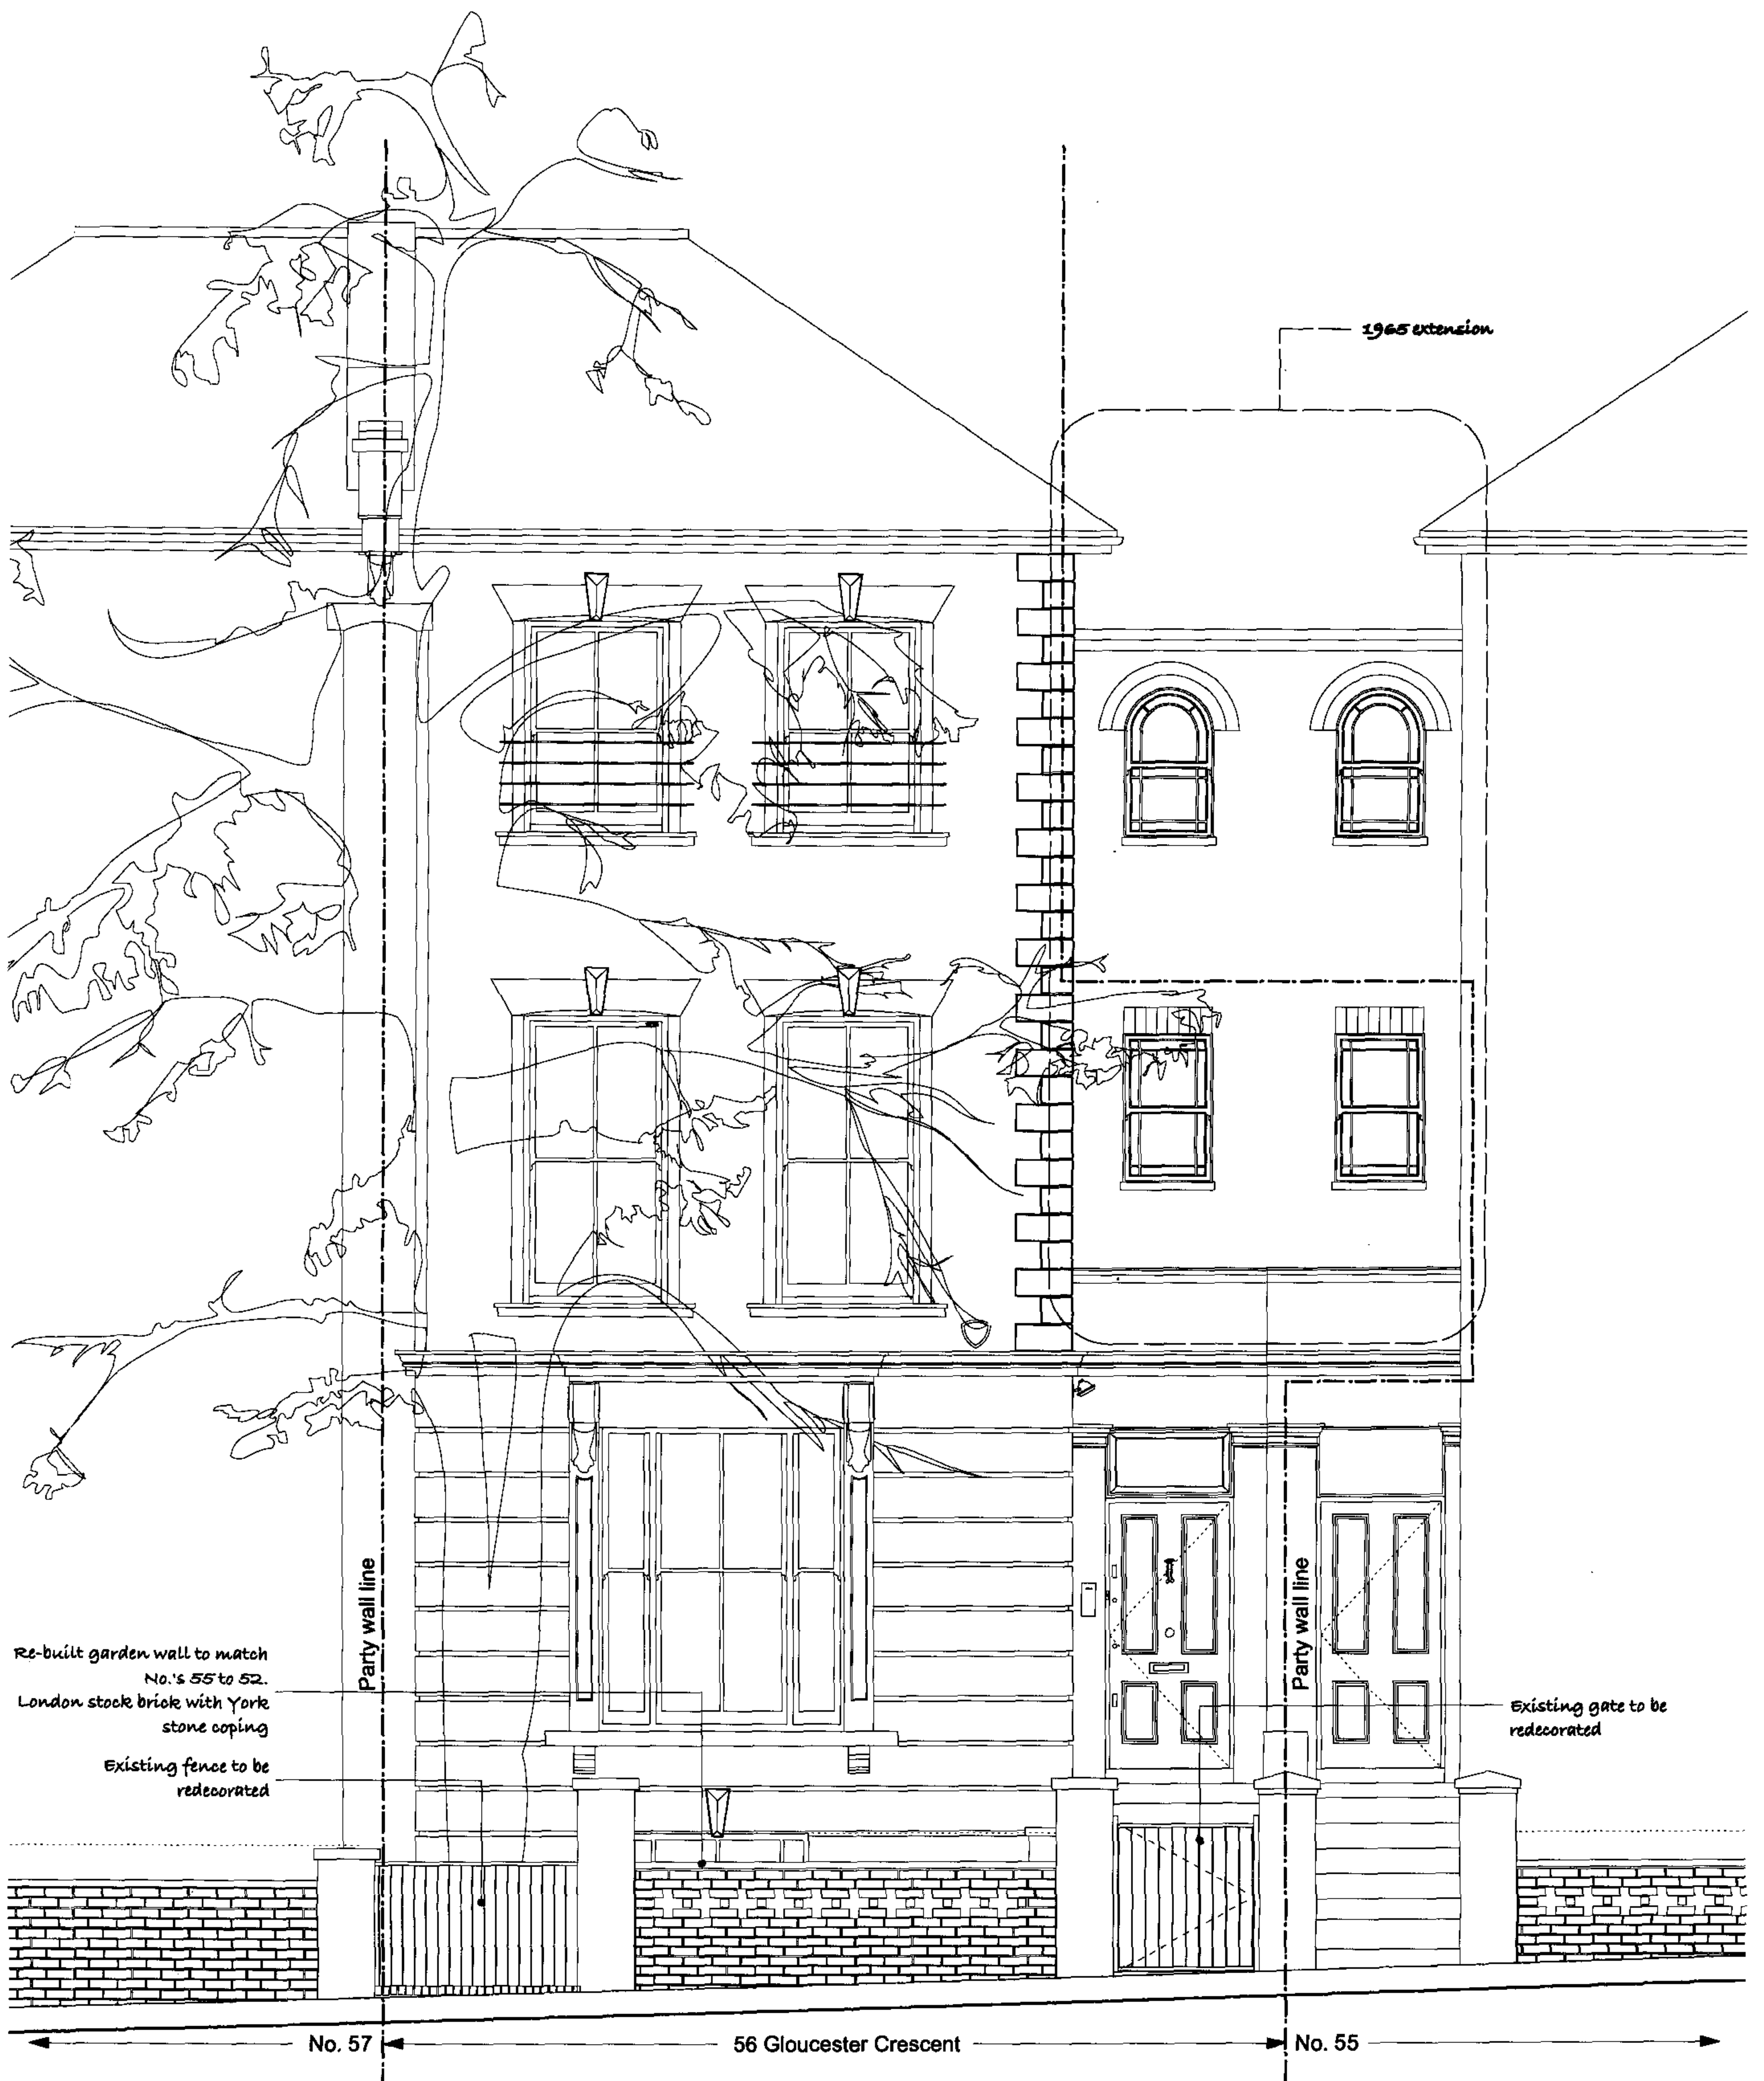

ADAM RICHARDS ARCHITECTS

Adam Richards Architects Limited
One Cremer Business Centre
37 Cremer Street London E2 8HD

Telephone +44(0)20 7613 5077
Facsimile +44(0)20 7739 5082
www.adamrichards.co.uk

Job 56 Gloucester Crescent
Client Ewen and Louise Fergusson
Date 16th NOVEMBER 2007
Drawn by MJH

Copyright Adam Richards Architects

Drawing Proposed Front elevation
No. 07/27 P-14
Scale 1:50 @ A3

Note: Do not scale off drawing; check all dimensions on site and inform architect of any discrepancy.



ADAM RICHARDS
ARCHITECTS

Adam Richards Architects Limited
One Cremer Business Centre
37 Cremer Street London E2 8HD

Telephone +44(0)20 7613 5077
Facsimile +44(0)20 7739 5082
www.adamrichards.co.uk

Rev A Flue and vent locations


Job 56 Gloucester Crescent
Client Ewen and Louise Fergusson
Date 16th November 2007

Drawn by MJH

Copyright Adam Richards Architects

Drawing Proposed Rear elevation
No. 07/27 P-15 A
Scale 1:50 @ A3

Note: Do not scale off drawing; check all dimensions
on site and inform architect of any discrepancy.

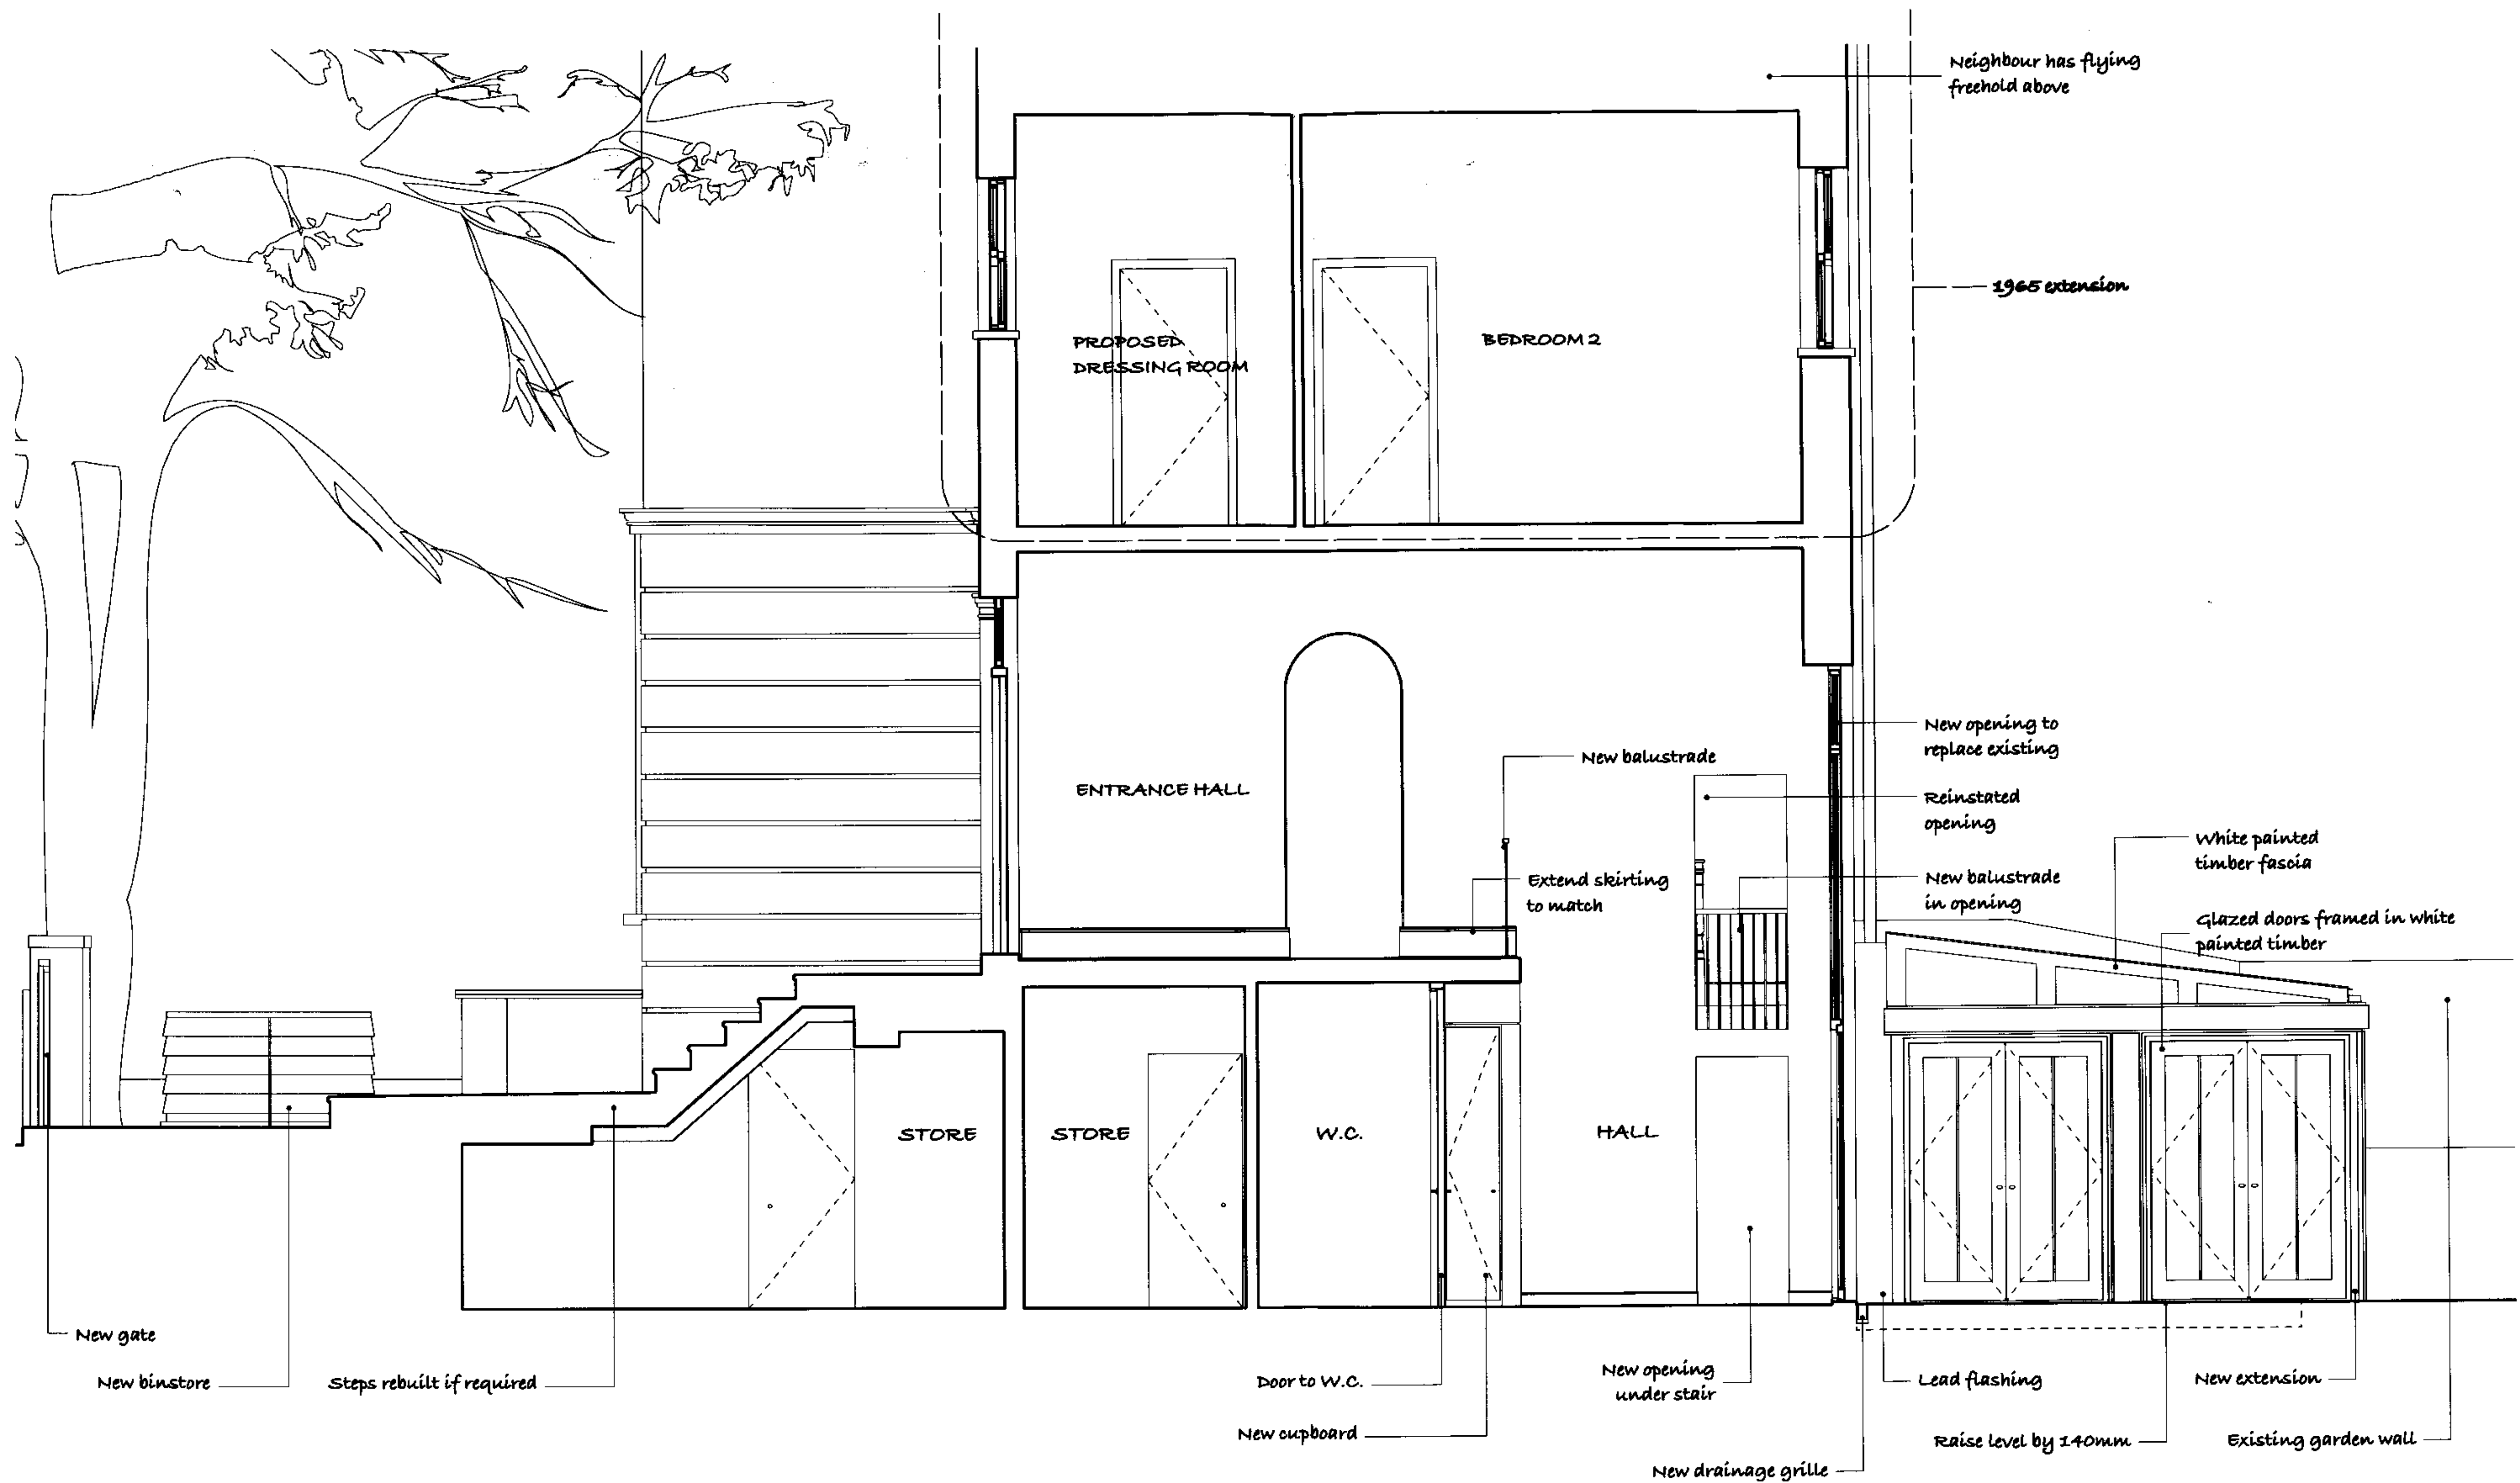

ADAM RICHARDS ARCHITECTS

Adam Richards Architects Limited
One Cremer Business Centre
37 Cremer Street London E2 8HD



Telephone +44(0)20 7613 5077
Facsimile +44(0)20 7739 5082
www.adamrichards.co.uk

Job 56 Gloucester Crescent
Client Ewen and Louise Fergusson
Date 16th November 2007
Drawn by MJH

Copyright Adam Richards Architects

Drawing Proposed Section AA
No. 07/27 P-16
Scale 1:50 @ A3

Note: Do not scale off drawing; check all dimensions on site and inform architect of any discrepancy.

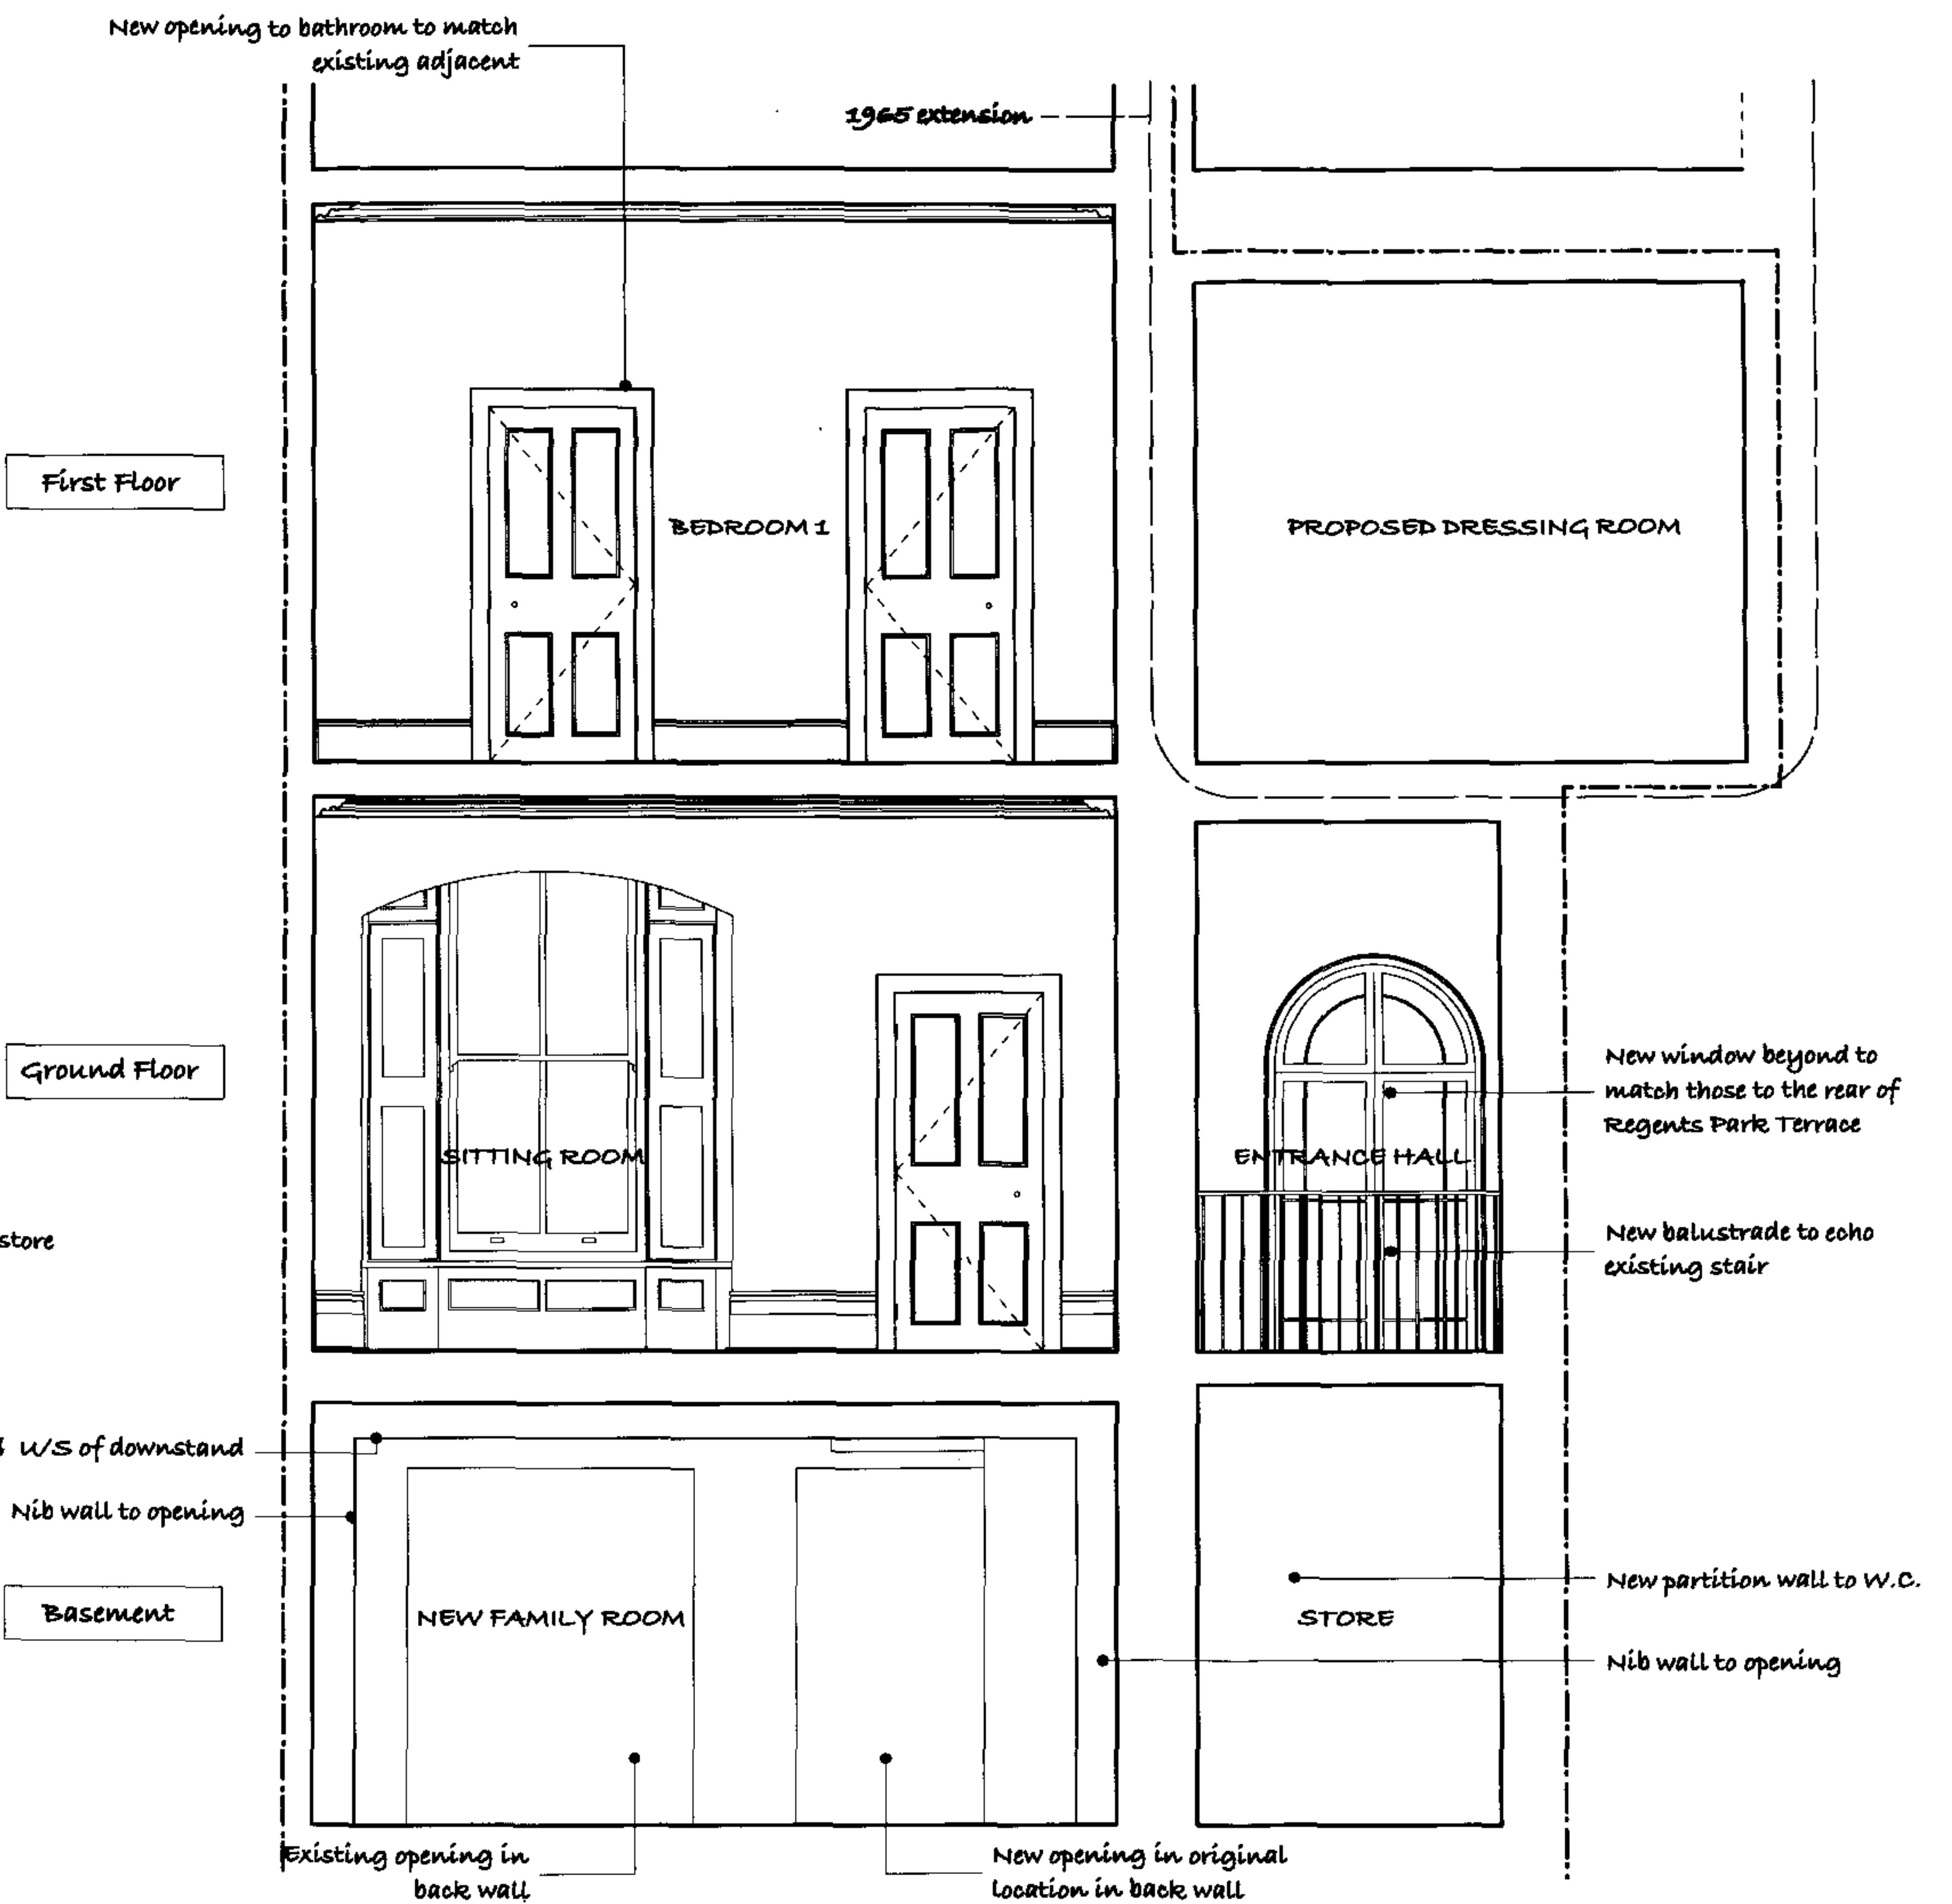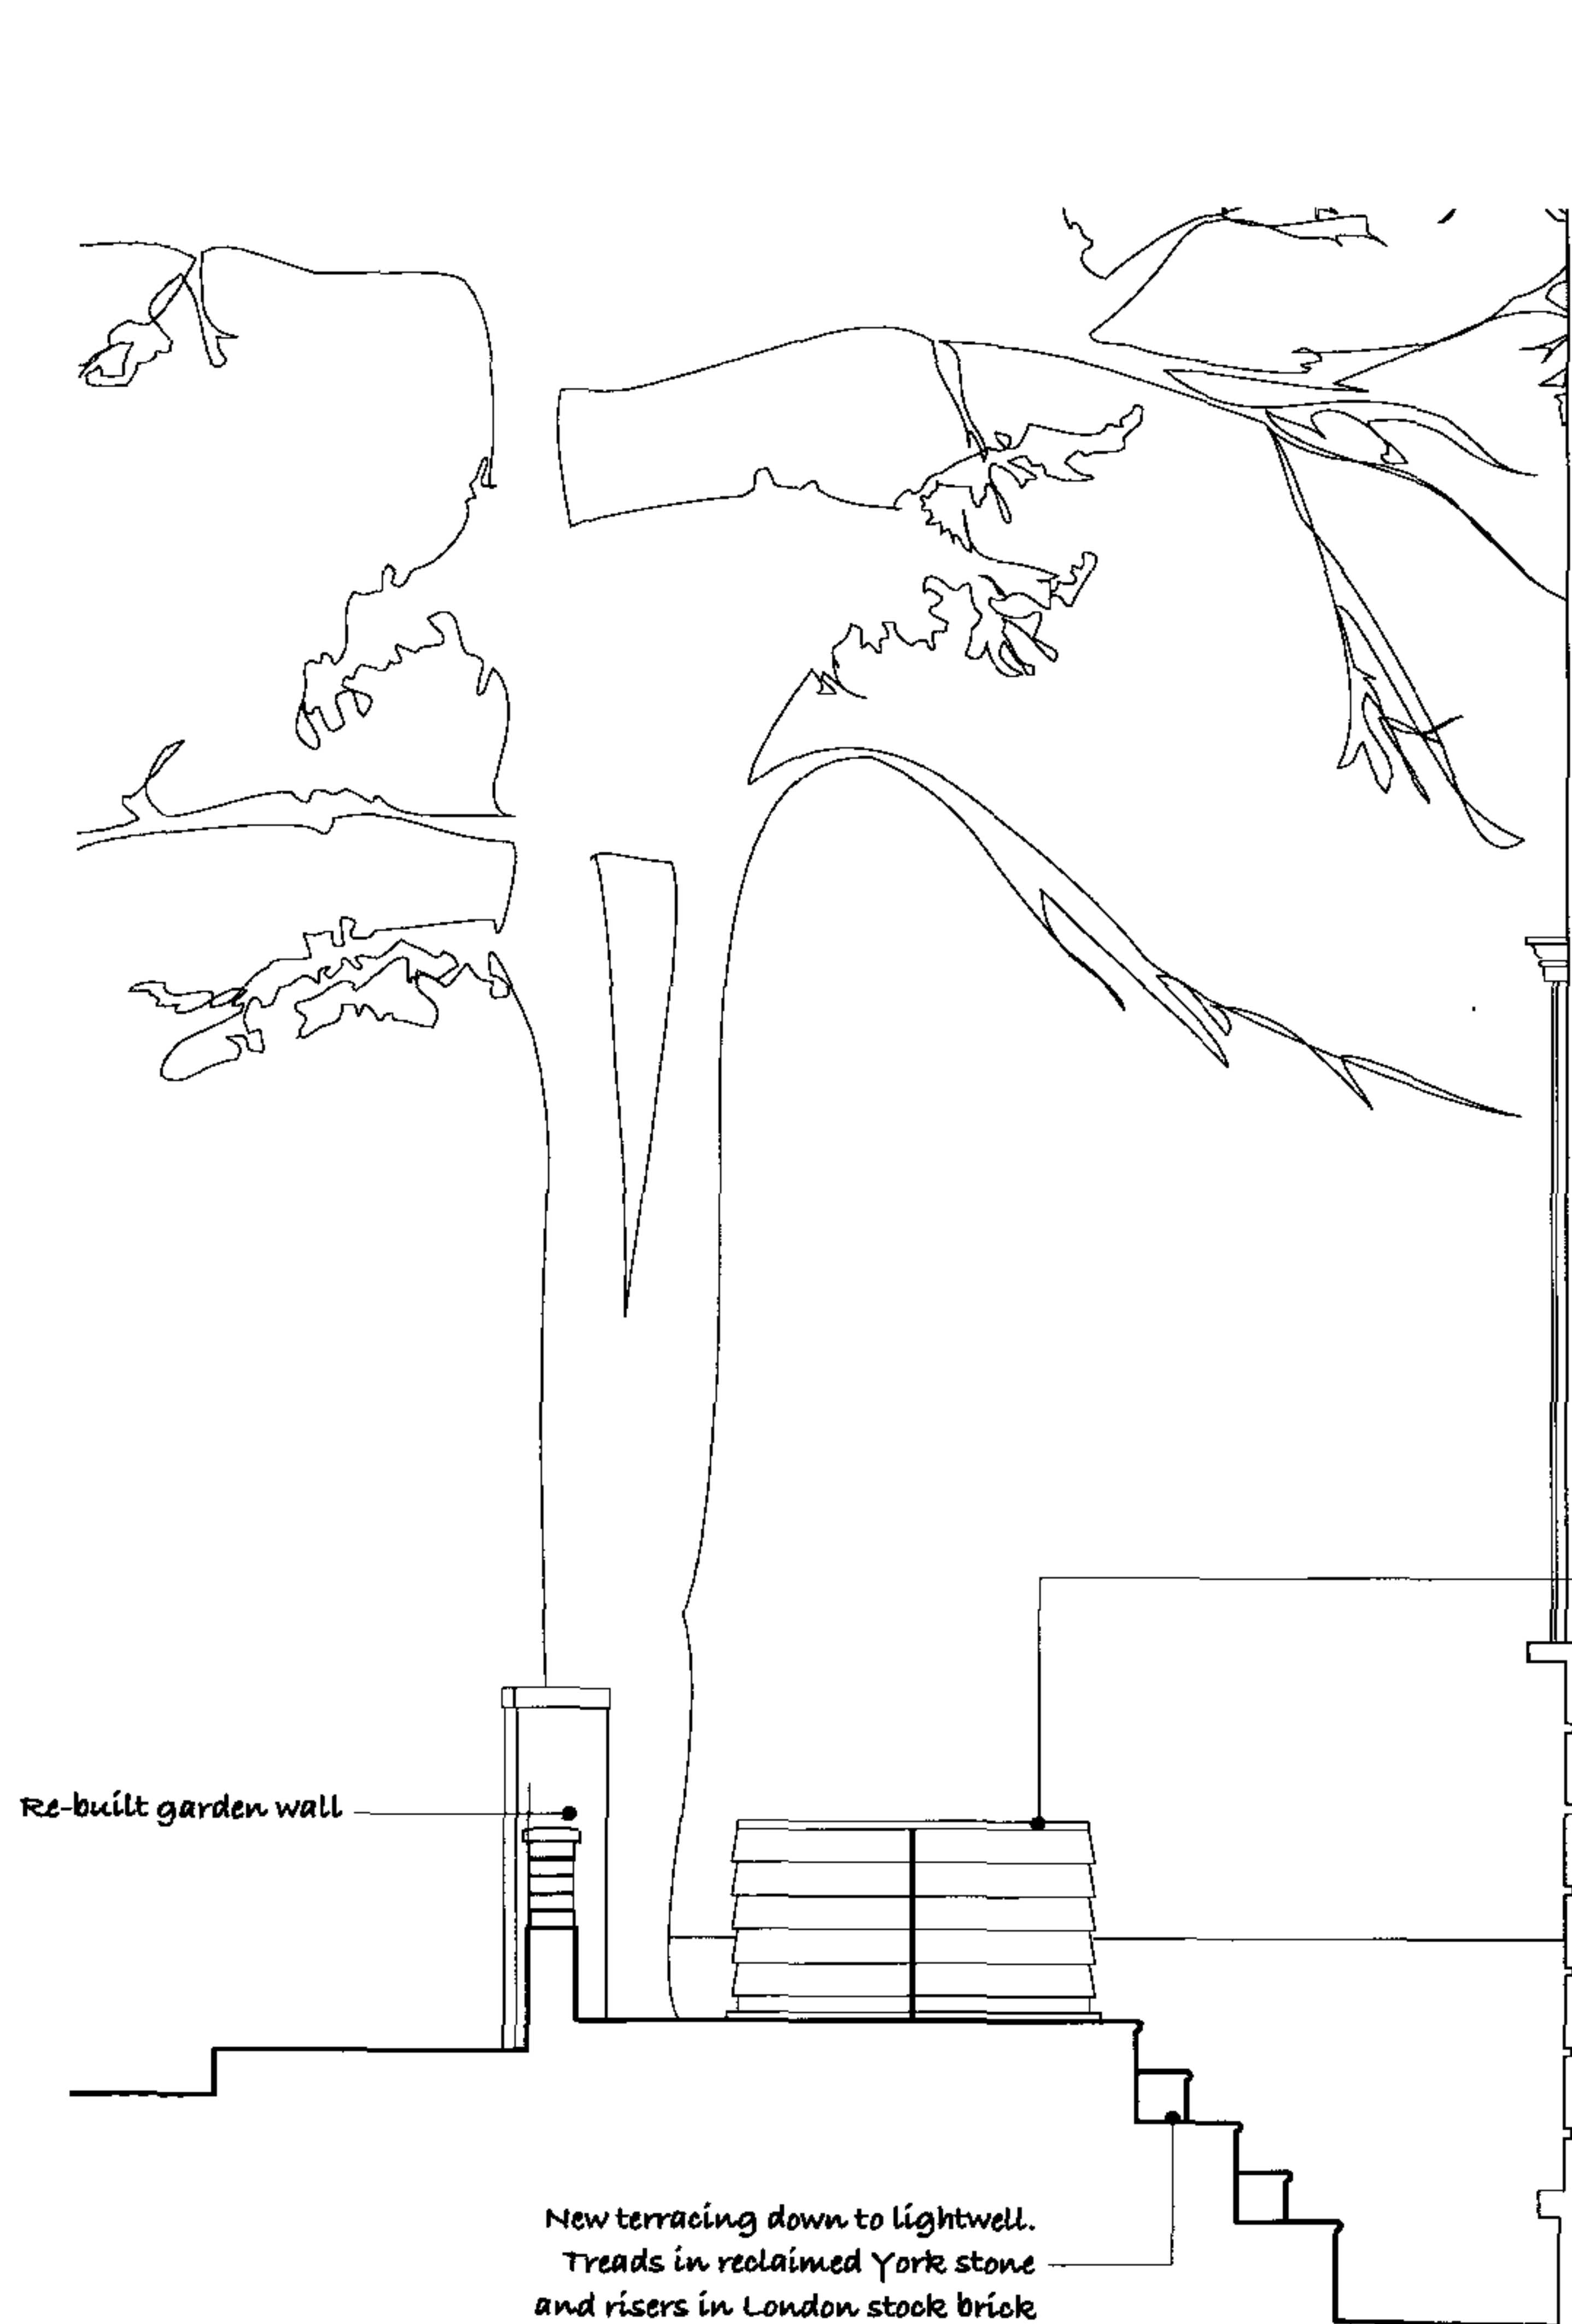

ADAM RICHARDS ARCHITECTS

Adam Richards Architects Limited
One Cremer Business Centre
37 Cremer Street London E2 8HD

Telephone +44(0)20 7613 5077
Facsimile +44(0)20 7739 5082
www.adamrichards.co.uk

Job 56 Gloucester Crescent
Client Ewen and Louise Fergusson
Date 16th November 2007
Drawn by MJH

Copyright Adam Richards Architects

Drawing Proposed Section BB and CC
No. 07/27 P-17
Scale 1:50 @ A3

Note: Do not scale off drawing; check all dimensions
on site and inform architect of any discrepancy.



ADAM RICHARDS
ARCHITECTS

Adam Richards Architects Limited
One Cremer Business Centre
37 Cremer Street London E2 8HD

Telephone +44(0)20 7613 5077
Facsimile +44(0)20 7739 5082
www.adamrichards.co.uk

Job 56 Gloucester Crescent
Client Ewen and Louise Fergusson
Date 16th November 2007
Drawn by MJH

Copyright Adam Richards Architects

Drawing Sketch Rear elevation
No. 07/27 P-19
Scale NTS

Note: Do not scale off drawing; check all dimensions
on site and inform architect of any discrepancy.