


© This drawing is the property of Richard Fitzman Architects.
No disclosure or copy of it may be made without the written permission of Richard Fitzman Architects.
- Do not scale this drawing.
- All dimensions and levels to be checked on site.
- Correspondence to be reported to Richard Fitzman Architects before proceeding.
- If in any doubt about information on this drawing contact Richard Fitzman Architects.

revisions

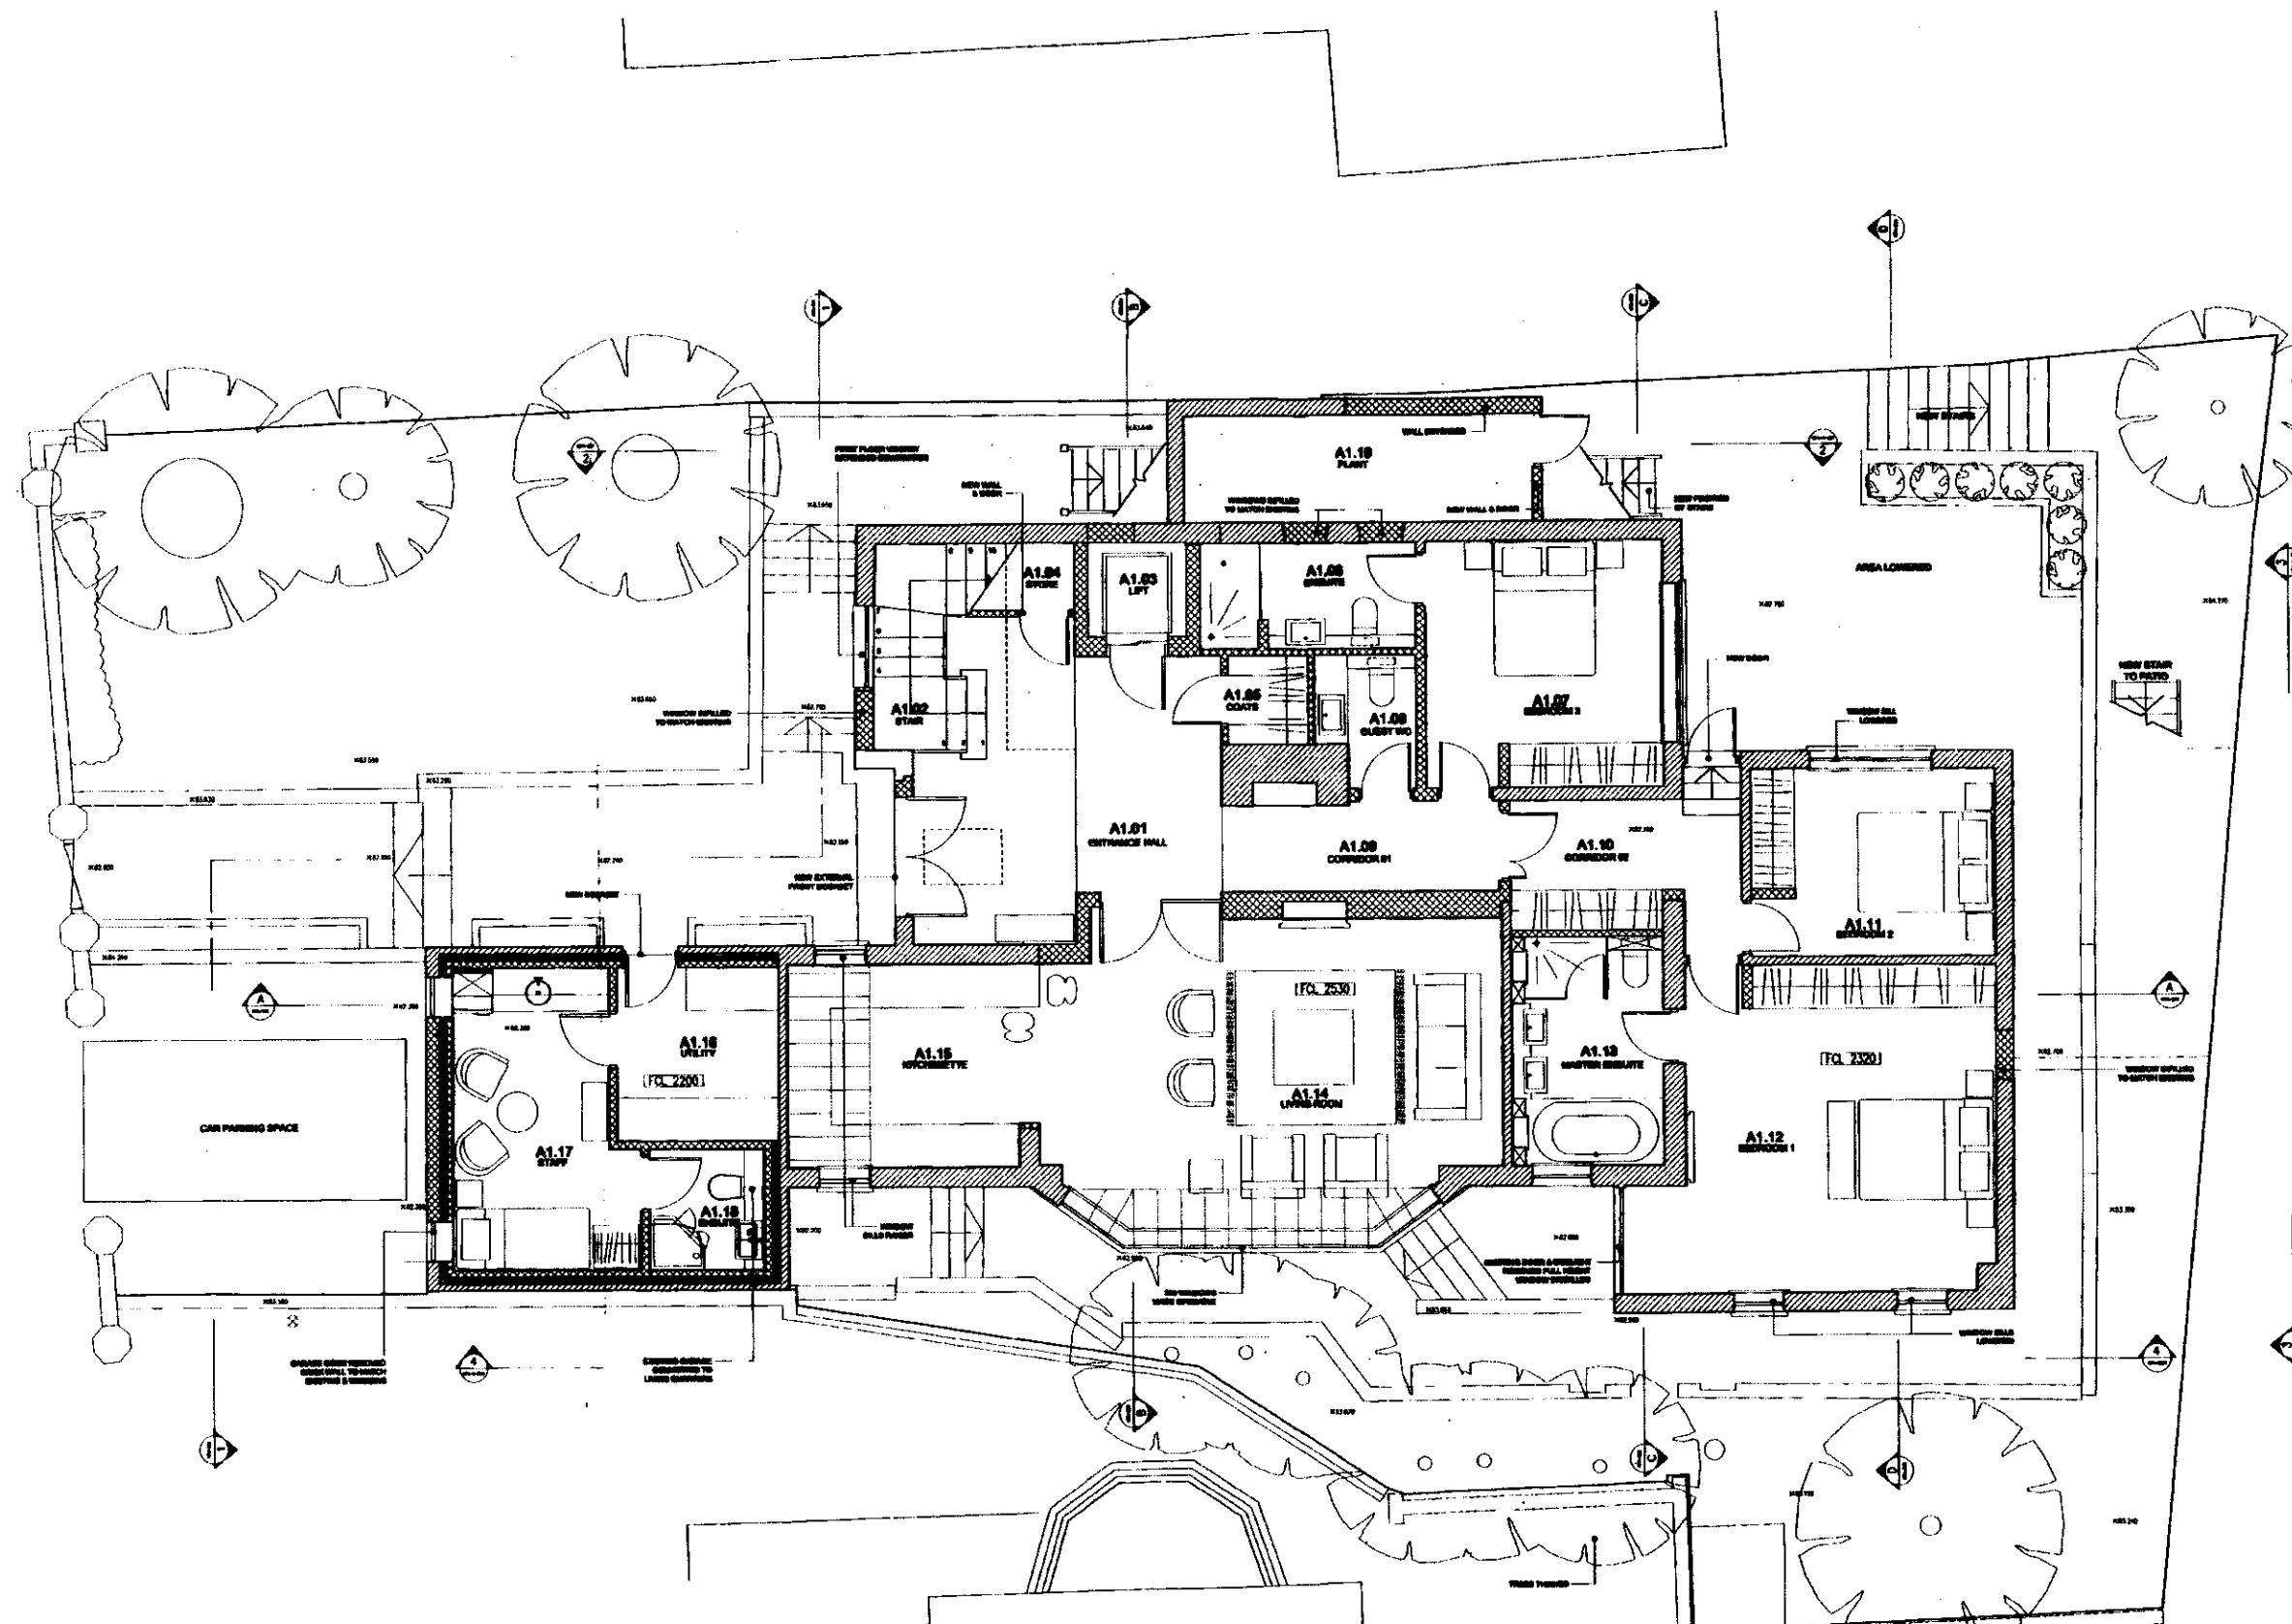

RECEIVED
18 DEC 2007

Richard Fitzman architects

t: 020 7722 8525 Unit 1 Primrose Meadows
e: 020 7449 0428 Sharncliffe Street
c: info@richardfitzman.com London NW1 6TW

client:
Mrs Eileen McCrory

project:
2a Kidderpore Avenue
London, NW3 7SP

drawing title:
Approved Drawings
Ground Floor Plan

status:
Status

scale at A1 scale at A3
1:50 1:100
date created
17.12.07

drawing no.
A-1


drawn by
OM
for reference

revision
-

© This drawing is the property of Richard Mitzman Architects.
No disclosure or copy of it may be made without the written
permission of Richard Mitzman Architects.

- Do not scale this drawing.
- All dimensions and levels to be checked on site.
- Discrepancies to be reported to Richard Mitzman Architects
before proceeding.
- If in any doubt about information on this drawing contact Richard
Mitzman Architects.

revisions

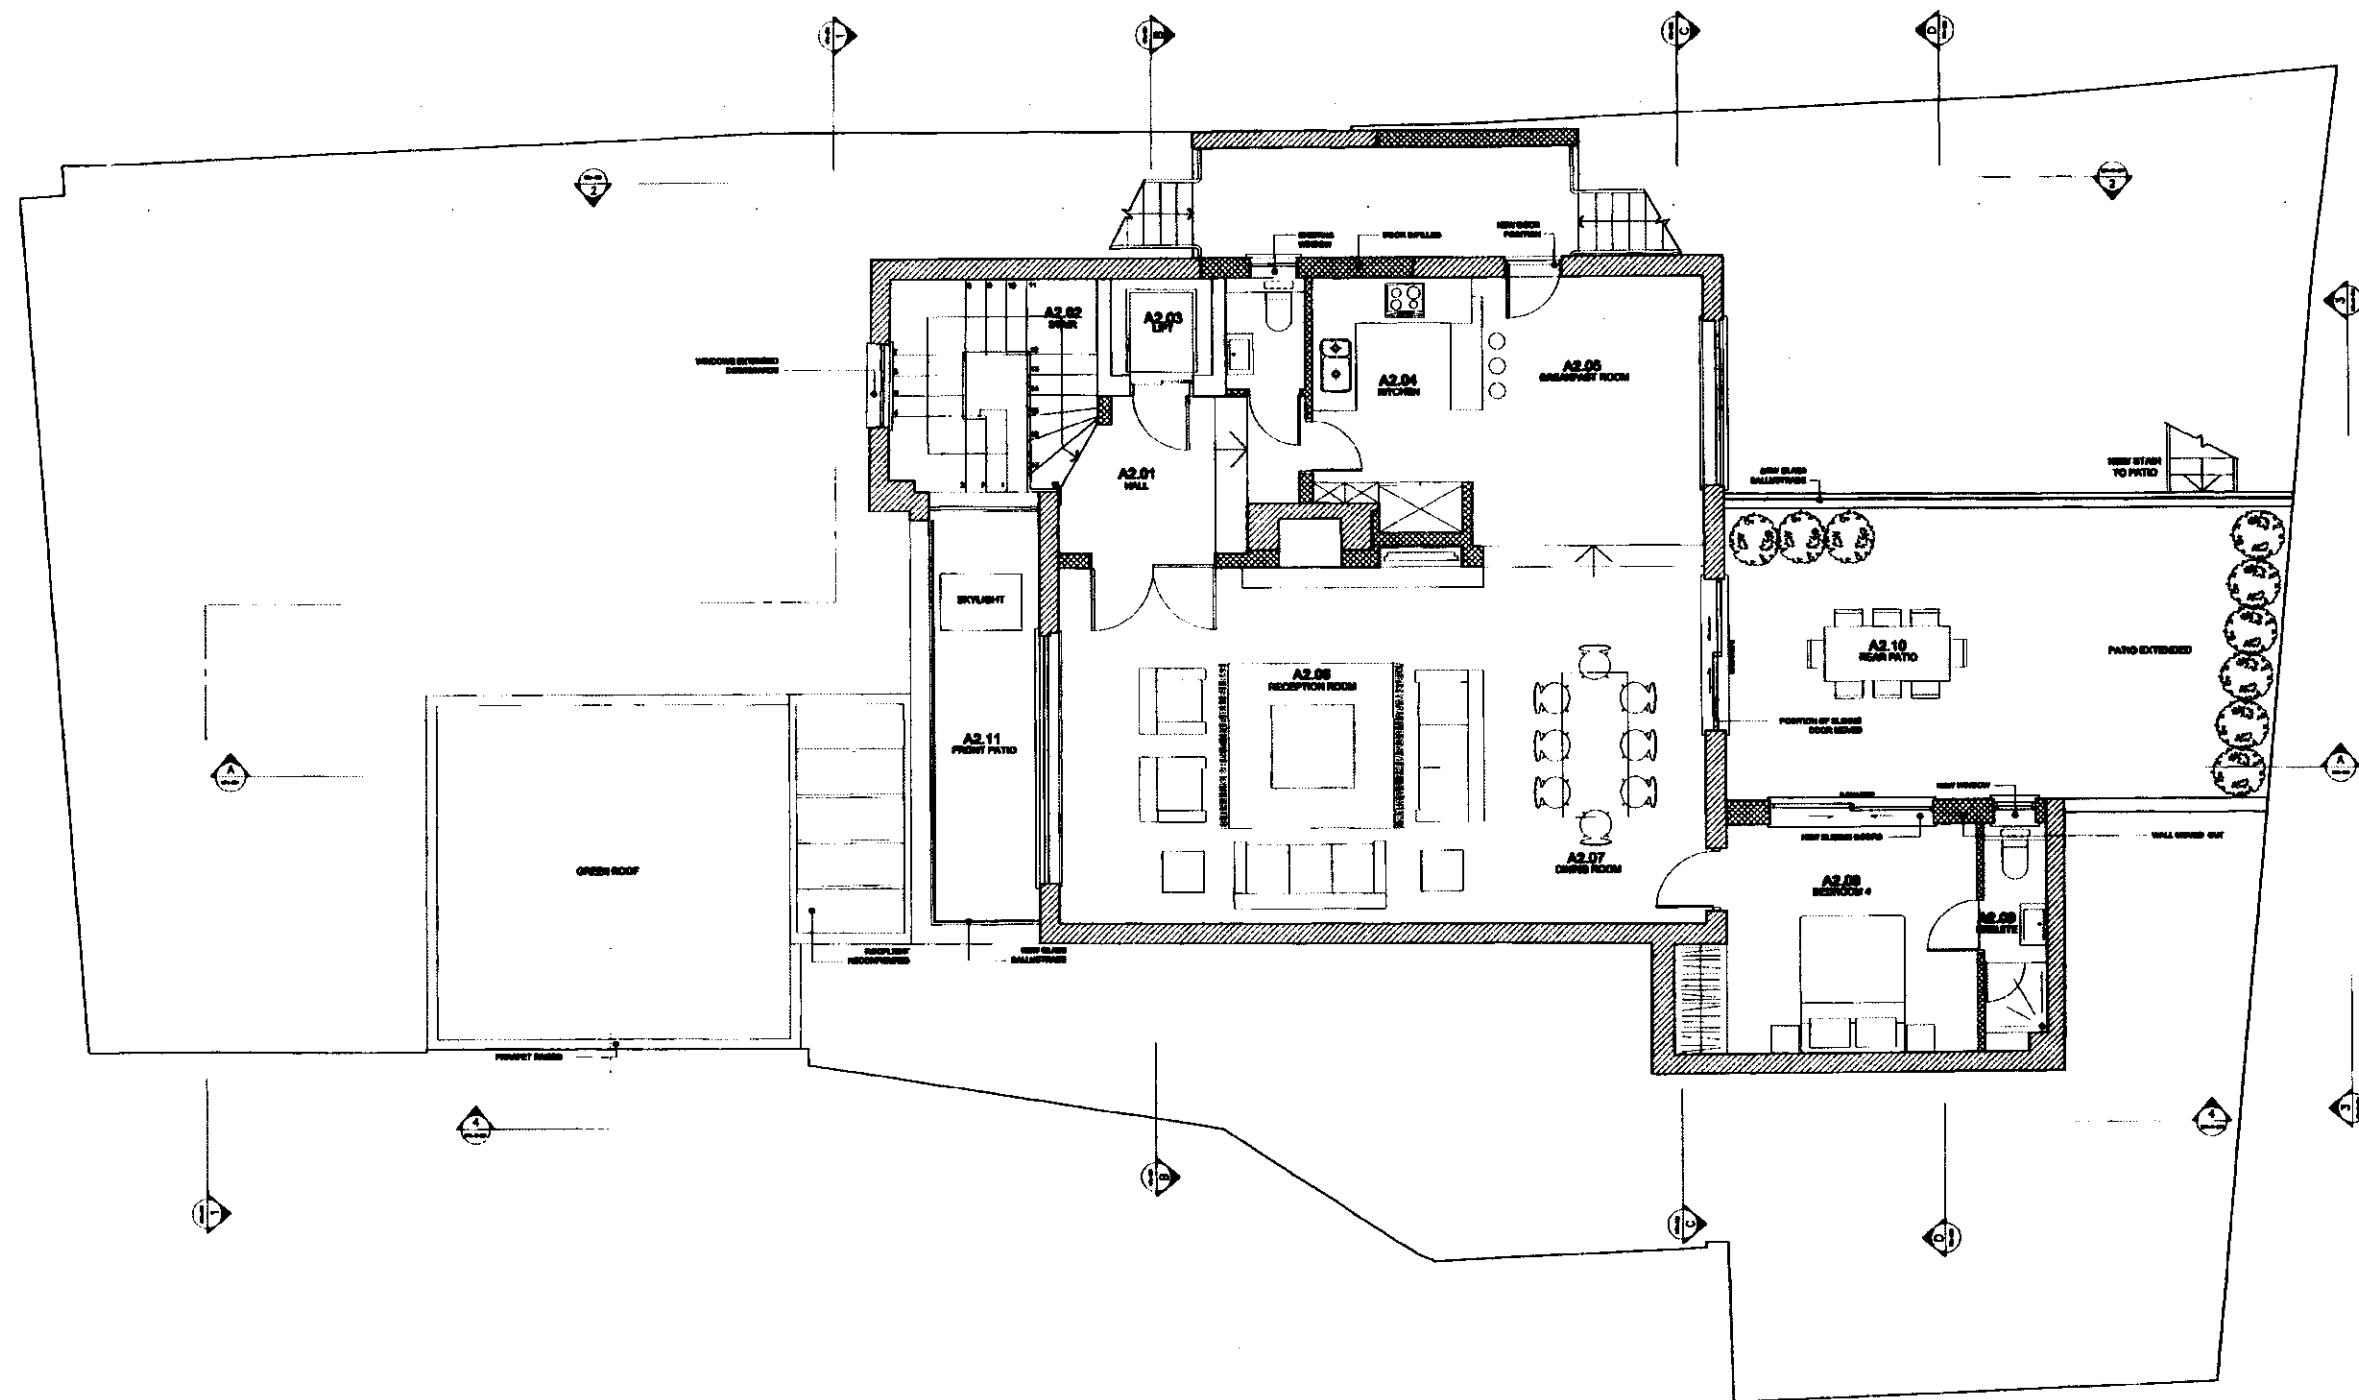

RECEIVED
18 DEC 2007

Richard Mitzman architects

t: 020 7722 8525 Unit 1 Princess Place
e: 020 7449 0438 Sharpshoot Street
c: mail@richardmitzman.com London NW1 8YW

client:
Mrs Eileen McCrory

project:
2a Kidderpore Avenue
London, NW3 7SP



drawing title:
Approved Drawings
First Floor Plan

status:
Status

scale at A1 scale at A3
1:50 1:100
date created
17.12.07
drawing no.
A-2

drawn by
OM
file reference
revision
-

Results:

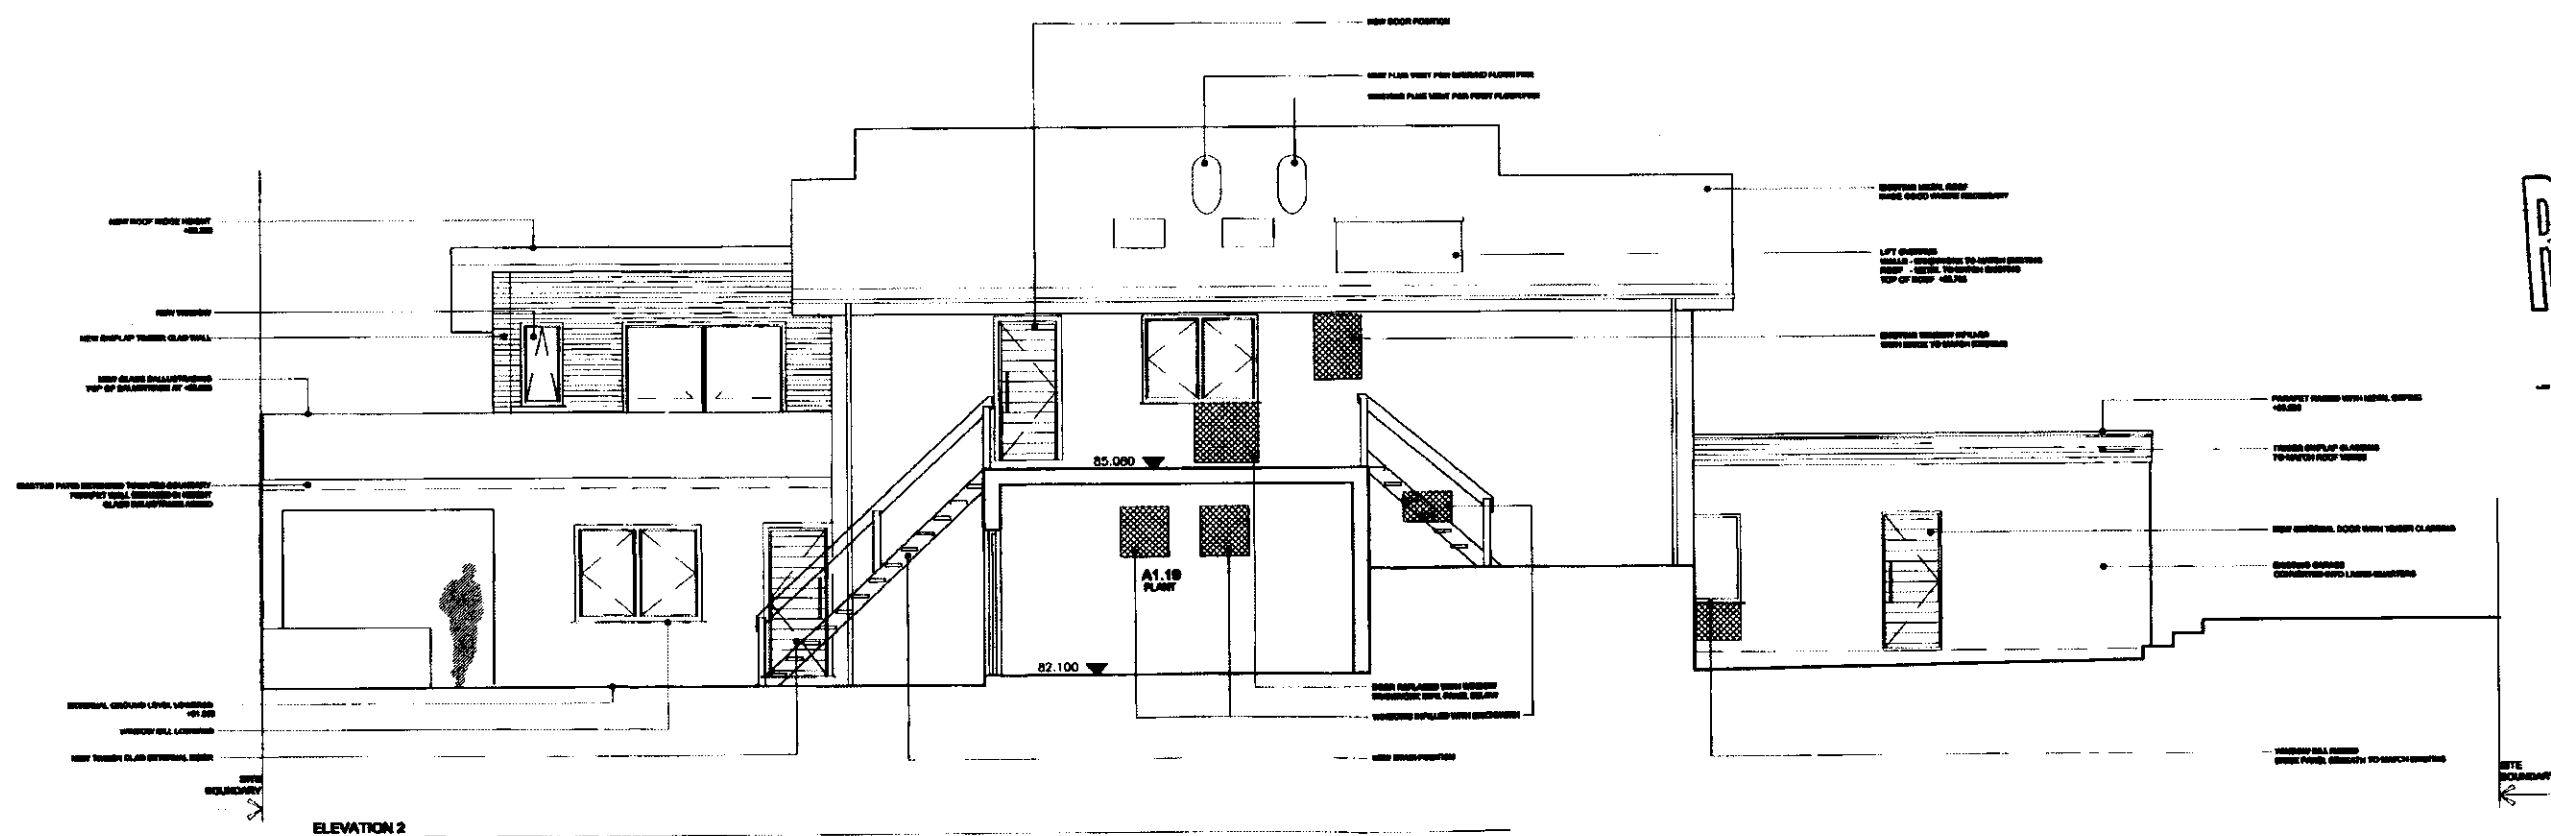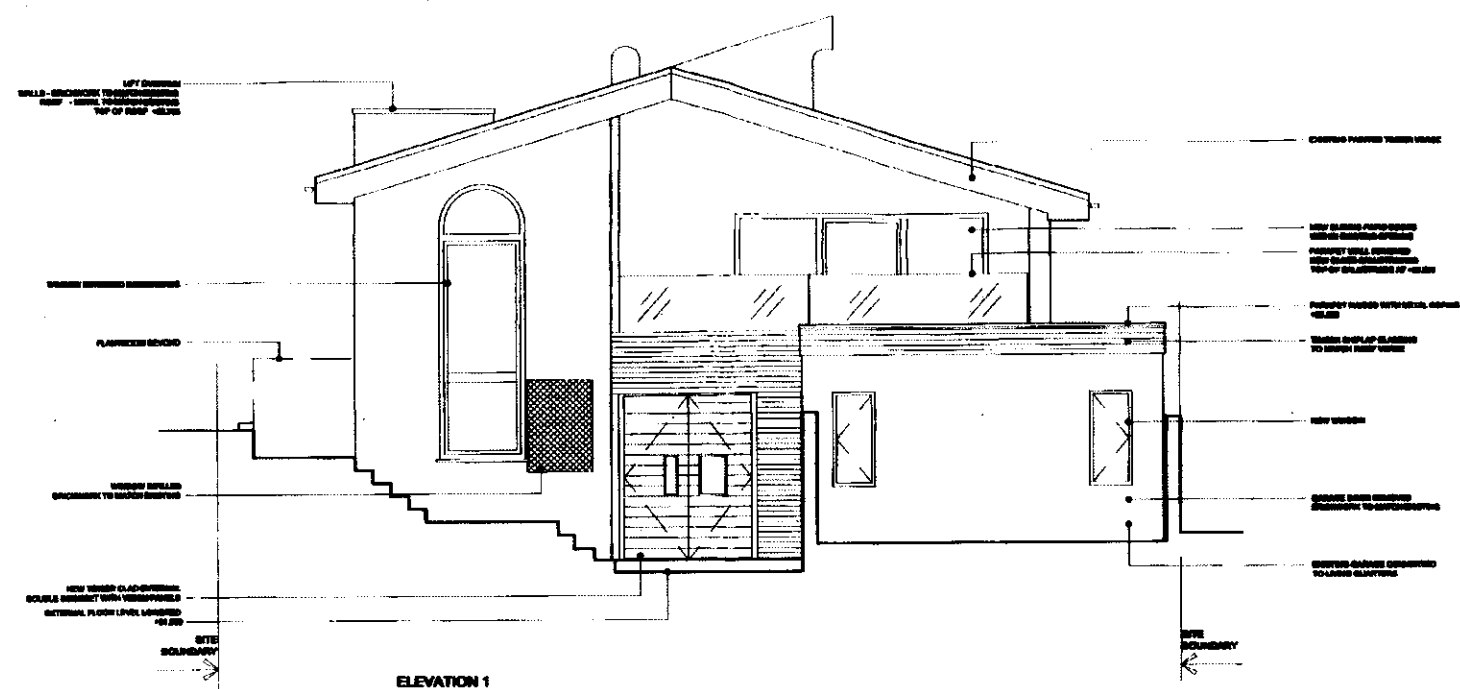

RECEIVED
18 DEC 2007

Richard Mitman architects

t: 020 7722 8625
f: 020 7449 0428
e: ma@richardnickman.com

Unit 1 Princess Place
Sharpshott Street
London NW1 5YV

client
Mrs Ellen McCrory

project
2a Kidderpore Avenue
London, NW3 7SP

drawing title
Approved Drawings
Elevations 1 & 2

SENTUS

scale at A1 scale at A3
1:50 1:100
date created
07.11.07



drawing no.
A-3

drawn by
OM
the reference

Keywords:

© This drawing is the property of Richard Fitzman Architects.
No disclosure or copy of it may be made without the written
permission of Richard Fitzman Architects.
Do not scale this drawing.
All dimensions and levels to be checked on site.
Discrepancies to be reported to Richard Fitzman Architects
before proceeding.
If in any doubt about information on this drawing contact Richard
Fitzman Architects.

revisions

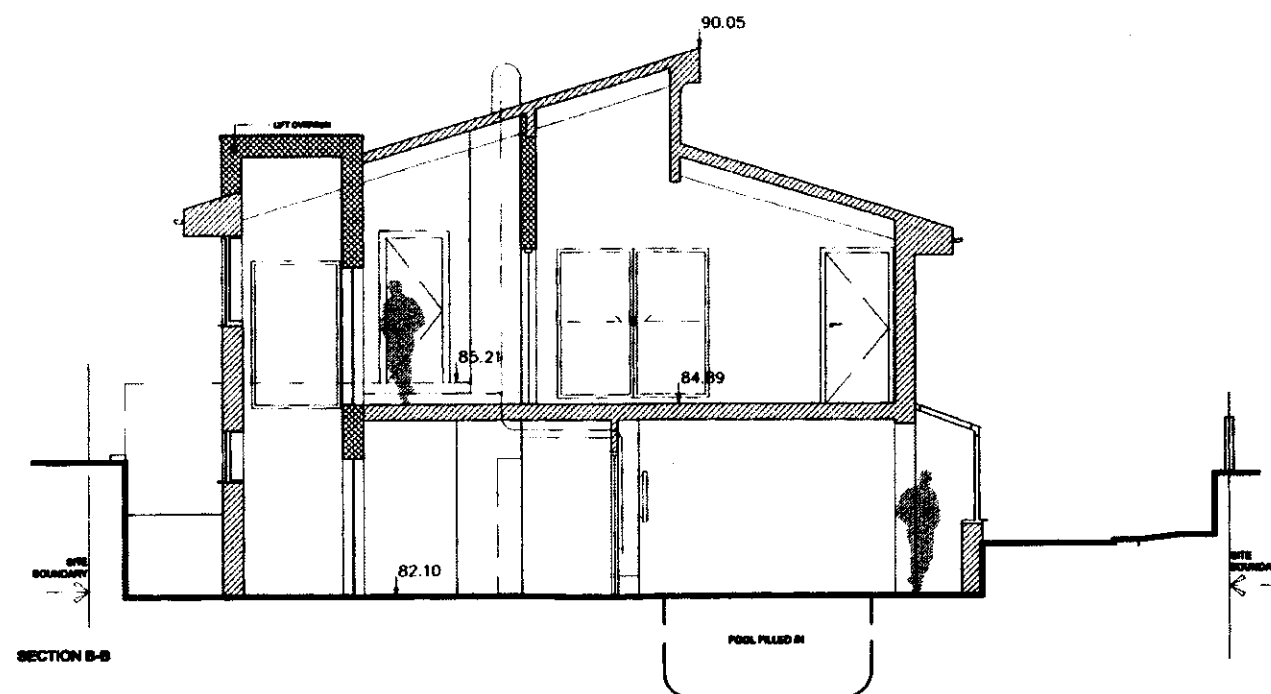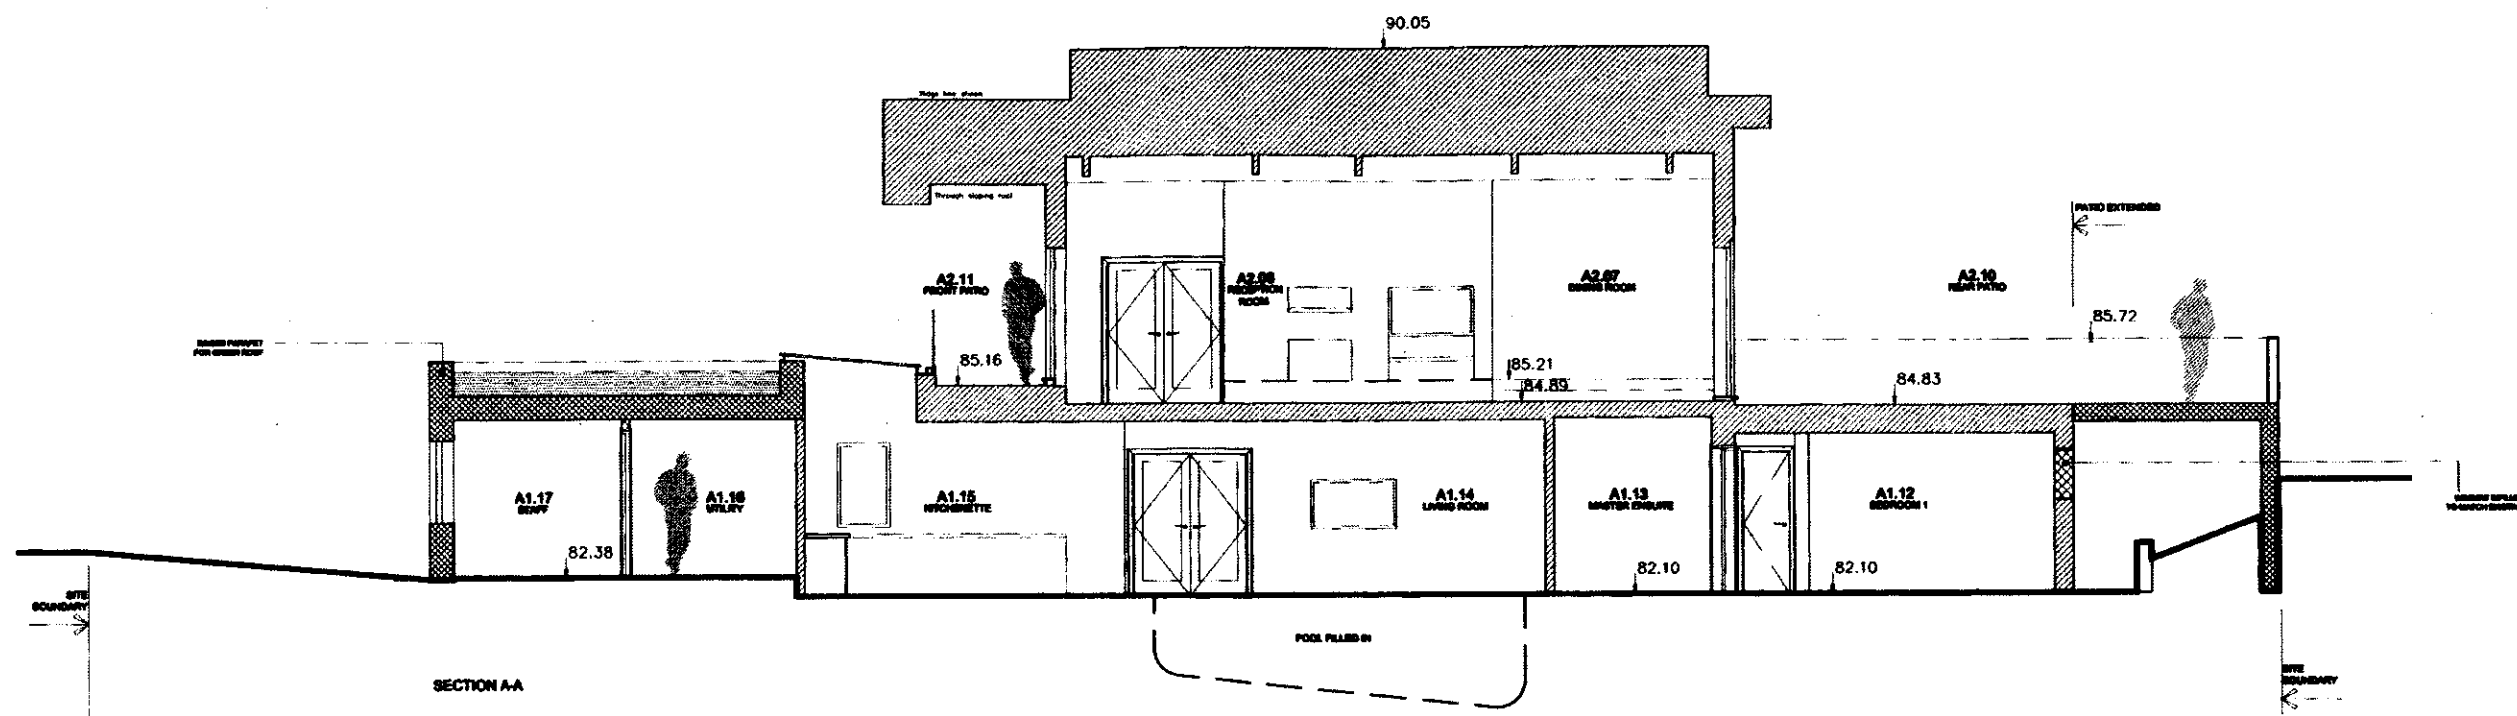

RECEIVED
18 DEC 2007

Richard Fitzman architects

t: 020 7722 8525 Unit 1 Priory House
f: 020 7499 8428 Shropshire Street
e: info@richardfitzman.com London NW1 6YV

client
Mrs Eileen McCrory

project
2a Kidderspool Avenue
London, NW3 7SP

drawing title
Approved Drawings
Sections AA & BB

status
Status



scale at A1 scale at A3
1:50 1:100
date created
17.12.07
drawing on
A-5

drawn by
OF
the reference

revision
1

© This drawing is the property of Richard Mitzman Architects
 No disclosure or copy of it may be made without the written
 permission of Richard Mitzman Architects.
 - Do not scale this drawing.
 - All dimensions and levels to be checked on site.
 - Discrepancies to be reported to Richard Mitzman Architects
 before proceeding.
 - If in any doubt about information on this drawing contact Richard
 Mitzman Architects.

revisions

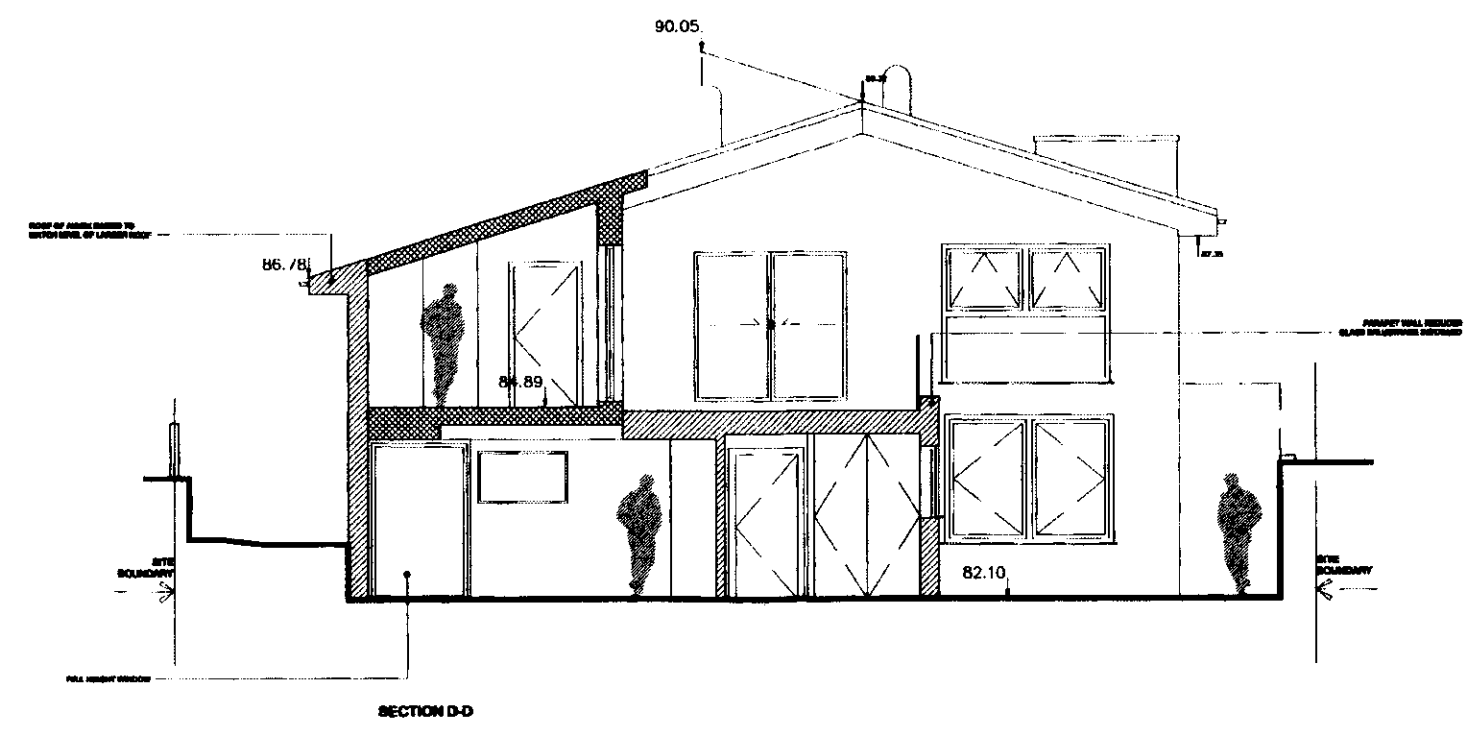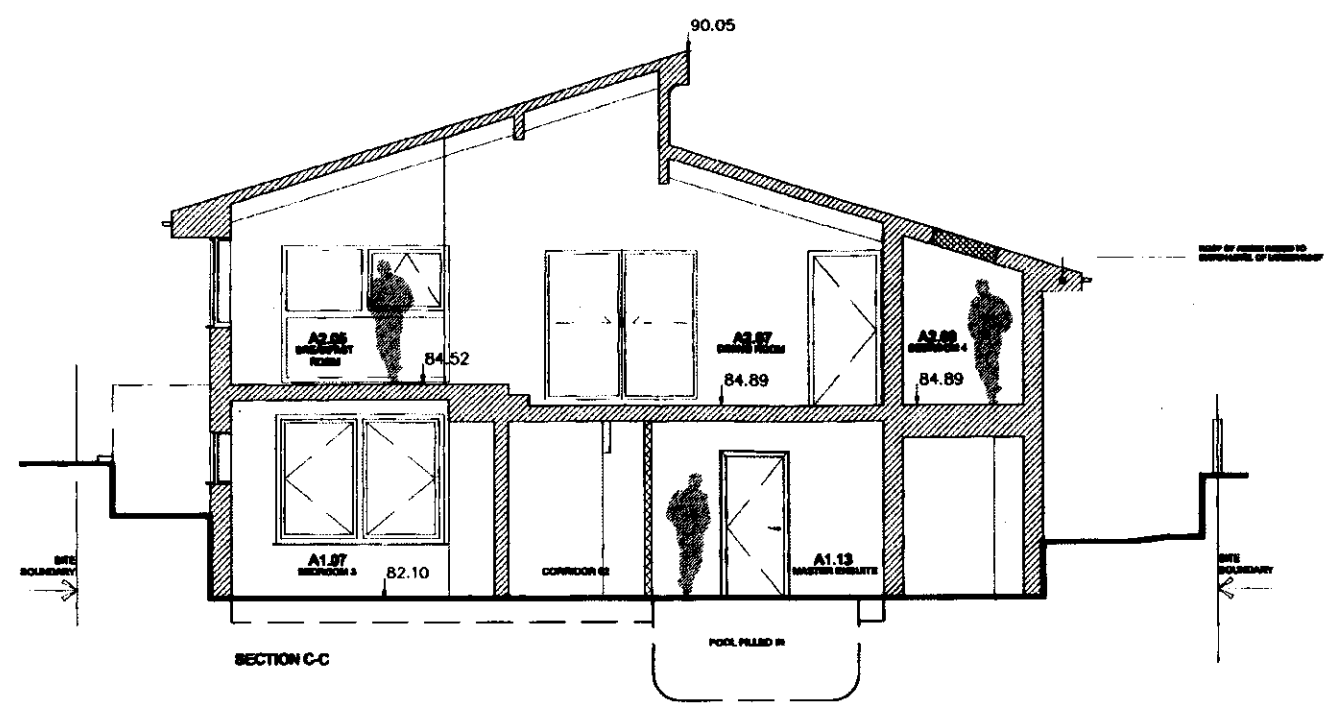

RECEIVED
 18 JAN 2007

Richard Mitzman architects

t: 020 7722 8625
 f: 020 7499 0126
 e: mail@richardmitzman.com

Unit 1 Primrose House
 Shepherdess Walk
 London NW1 8YV

client
Mrs Eileen McCrory

project
**2a Kidderpore Avenue
 London, NW3 7SP**

drawing title
**Approved Drawings
 Sections CC & DD**

status
Scale
 scale as A1 1:50
 scale as A3 1:100
 date created 17.12.07
 drawing no. A-6

drawn by
 OM

file reference

revision

1