

© This drawing is the property of Richard Mitzman Architects.
No alterations or copy of it may be made without the written
permission of Richard Mitzman Architects.
- Do not scale this drawing.
- All dimensions and levels to be checked on site.
- Discrepancies to be reported to Richard Mitzman Architects
before proceeding.
- If in any doubt about information on this drawing contact Richard
Mitzman Architects.

revisions



Elevation 5

Elevation 6

RECEIVED
18 JAN 2007

Richard Mitzman architects

t: 020 7722 8525 Unit 1 Primrose Mews
f: 020 7449 0428 Sharpleshall Street
e: mail@richardmitzman.com London NW1 8YW

client
Mrs Eileen McCrory


project
**2a Kidderpore Avenue
London, NW3 7SP**


drawing title
**Existing
Site Plan**

status
Planning

scale at A1 scale at A3 drawn by
1:50 1:100 OH
date created 17.12.07
drawing no. revision

EX-1

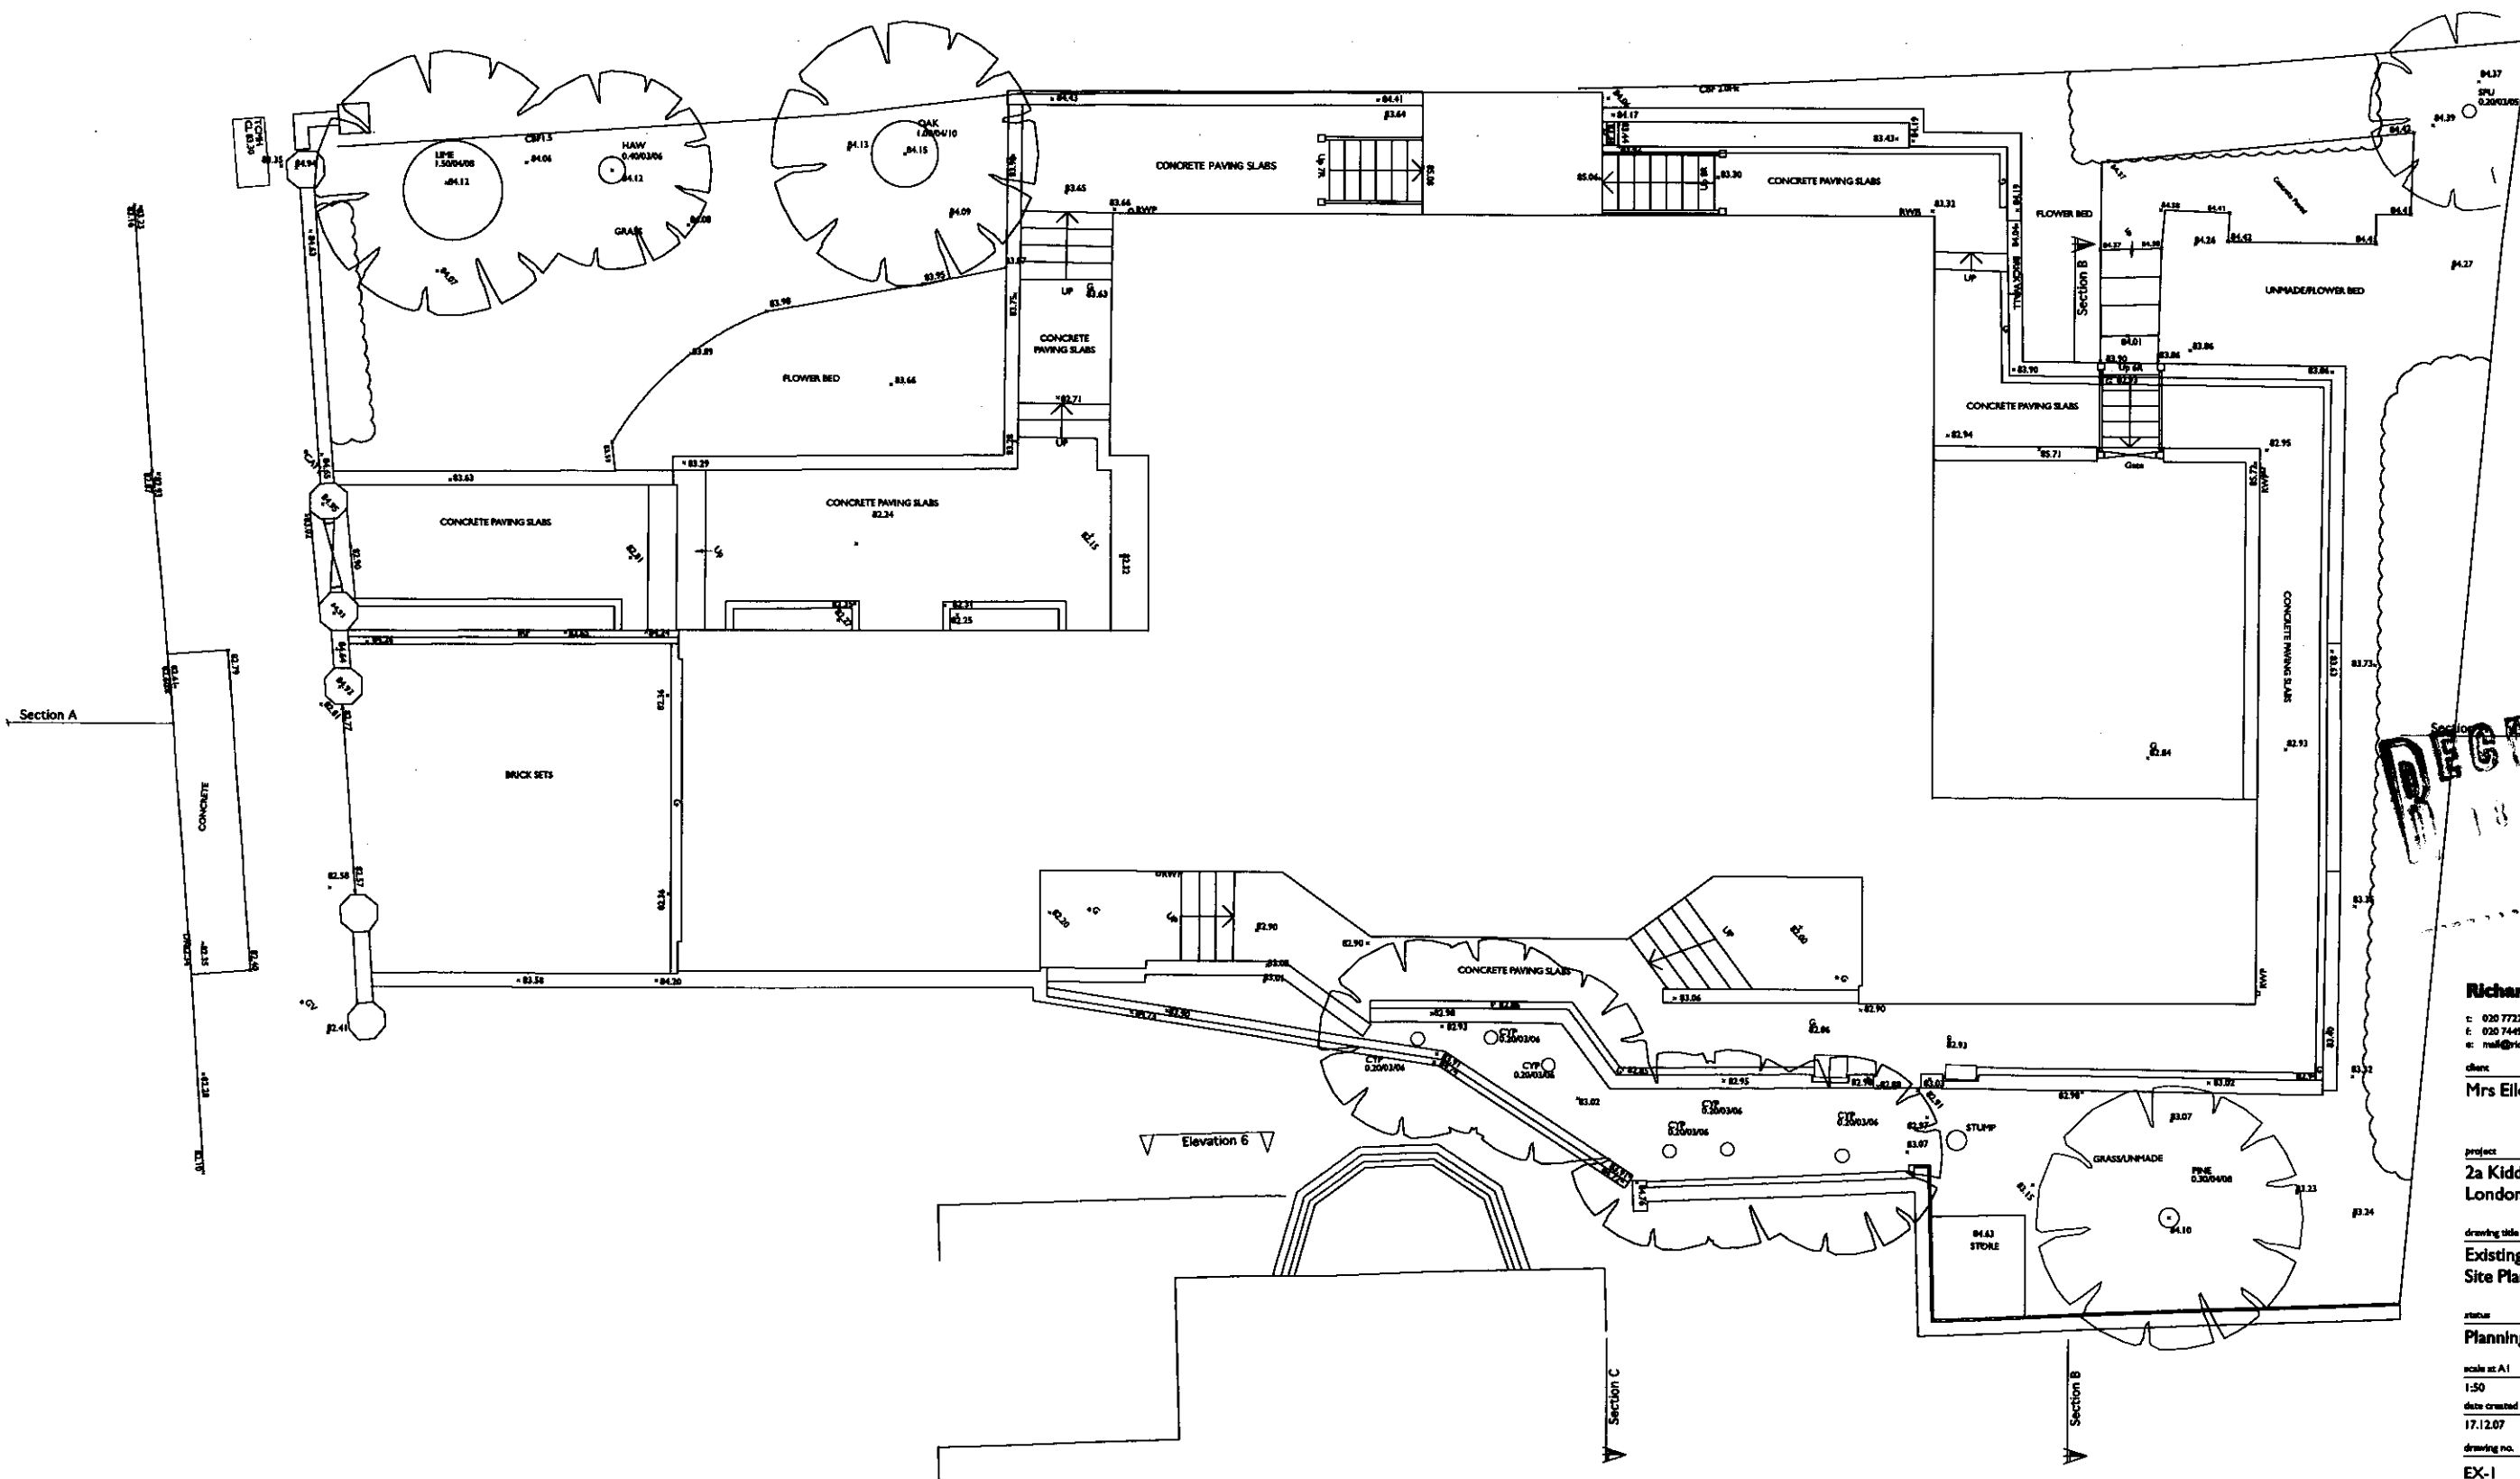

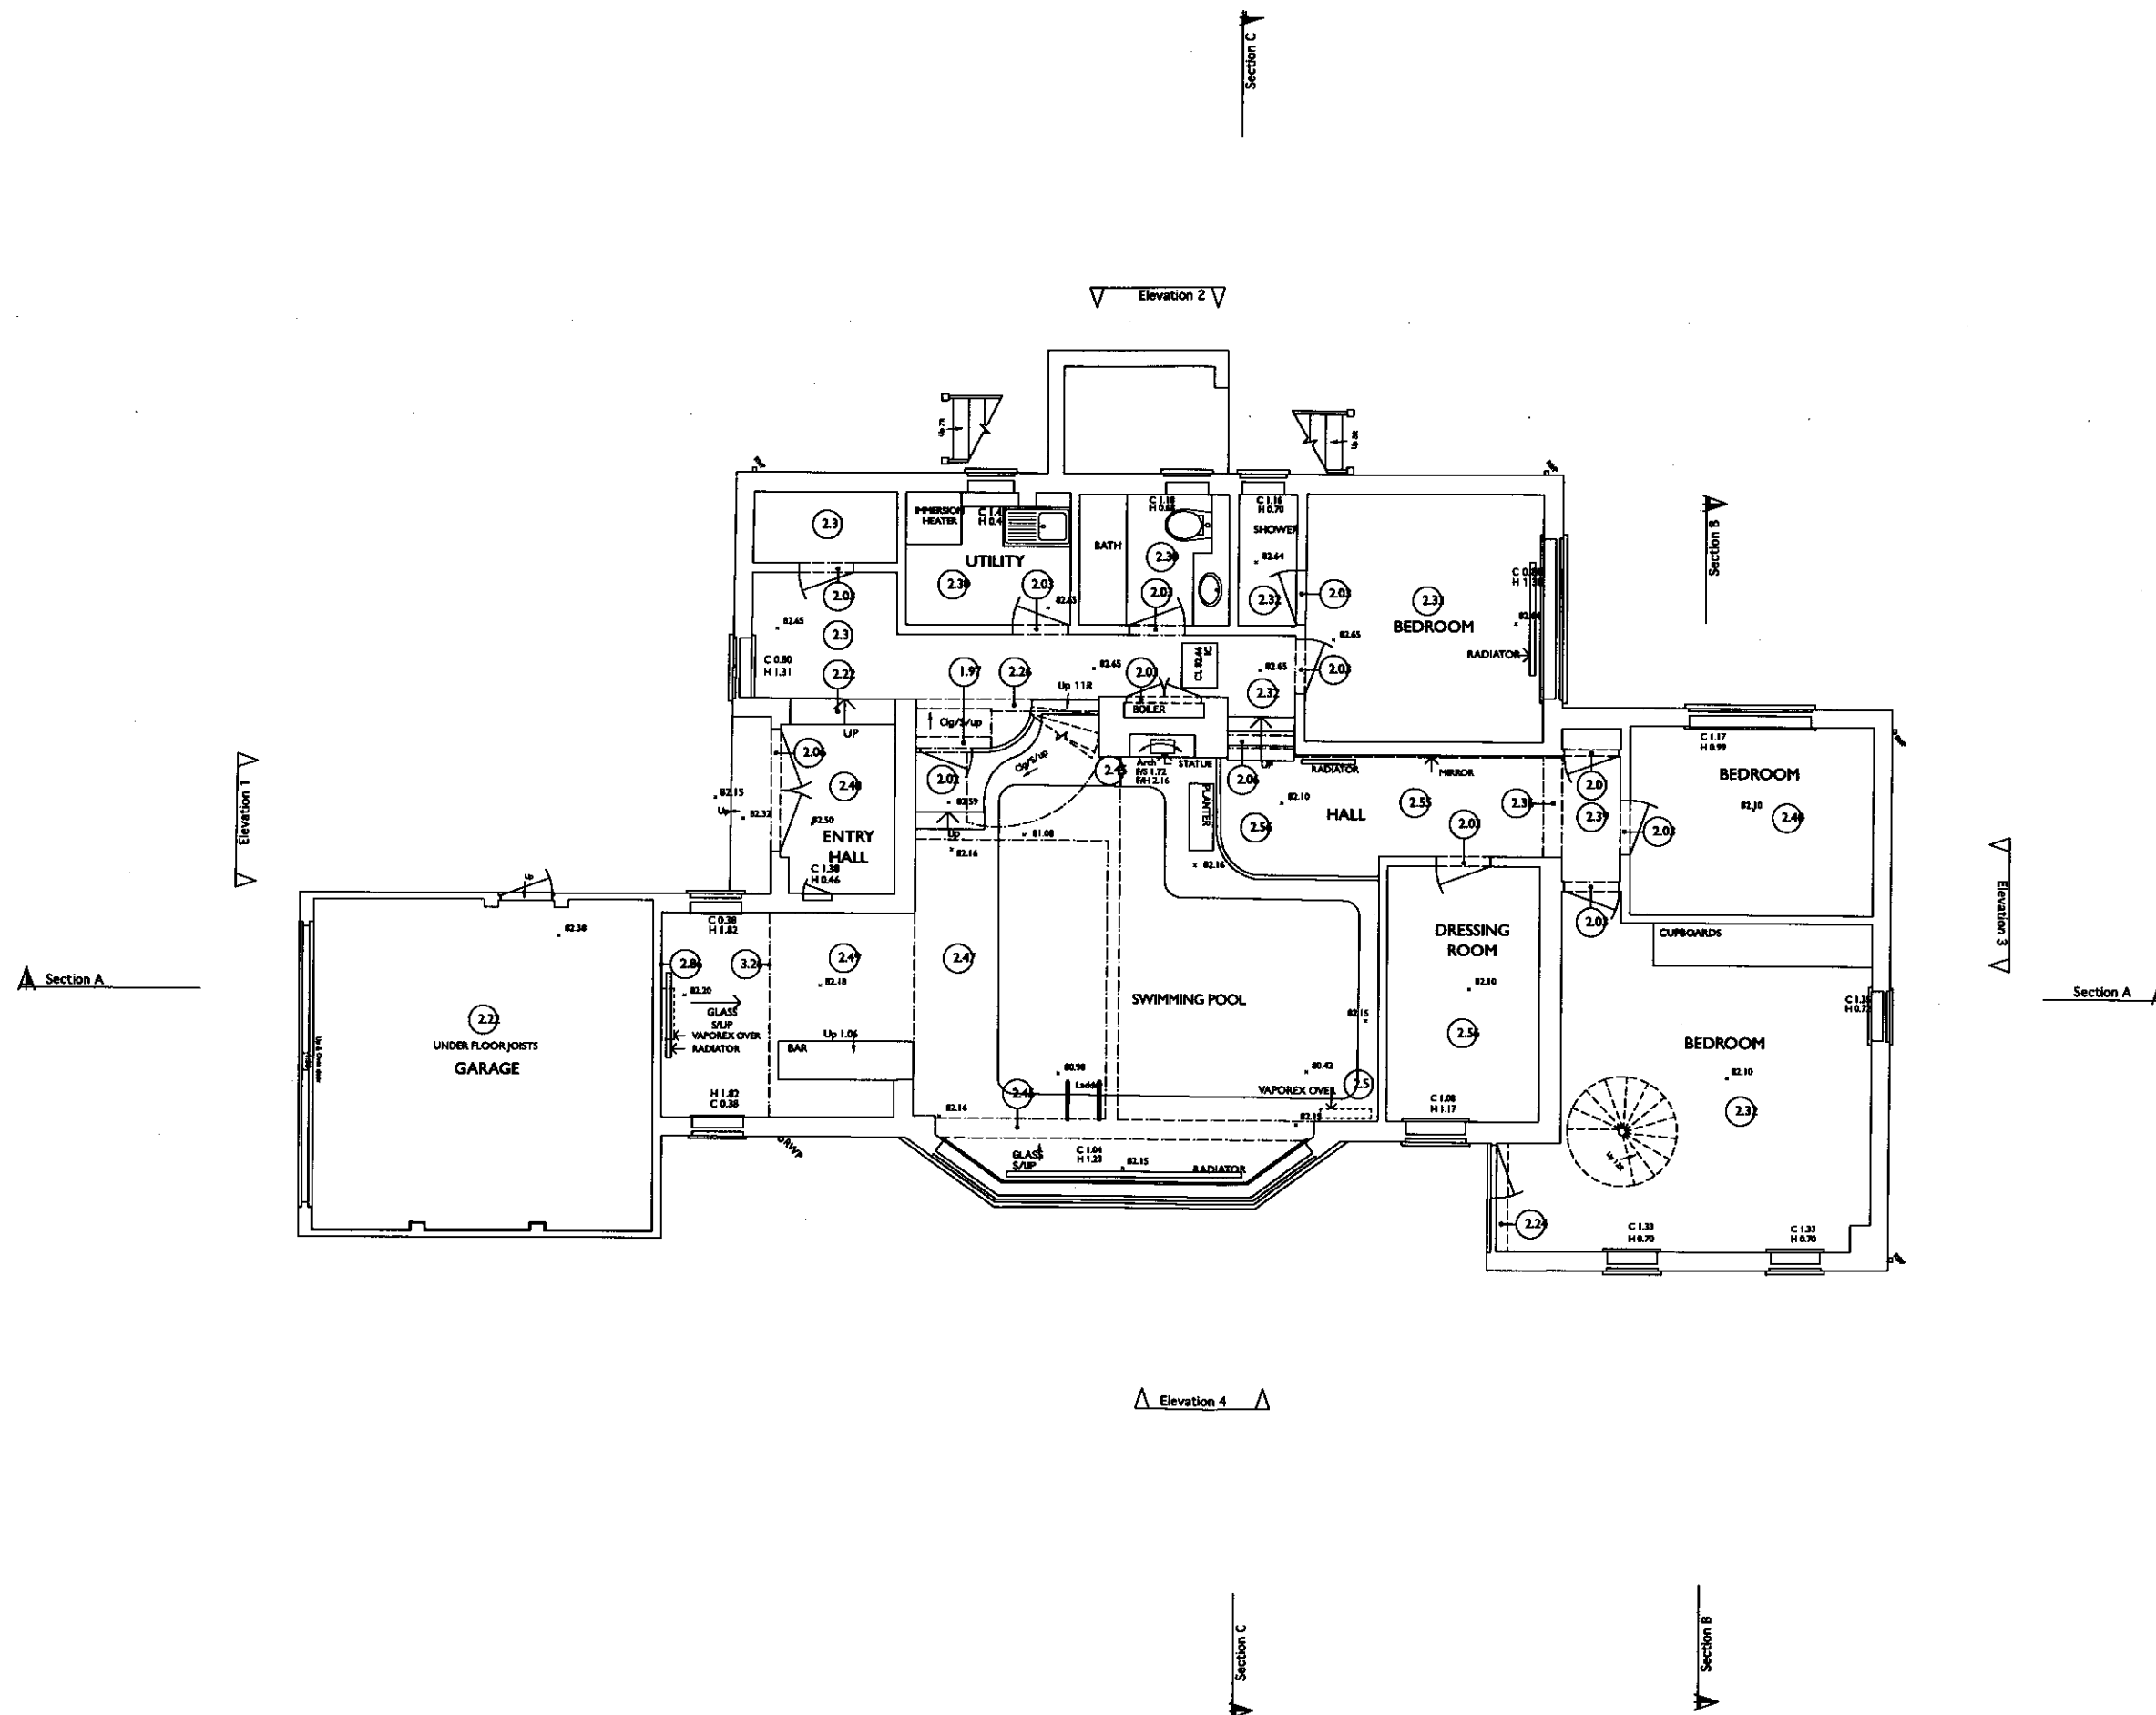

RECEIVED

Richard Pittman Architects
t: 020 7722 8525 Unit 1 Primrose Mews
f: 020 7449 0428 Sharpshill Street
e: mail@richardpittman.com London NW1 8YW

client
Mrs Eileen McCrory

project
**2a Kidderpore Avenue
London, NW3 7SP**

drawing title
**Existing
Ground Floor Plan**

status
Planning

scale at A1 scale at A3 drawn by
1:50 1:100 OM



date created 17.12.07 no reference

drawing no. EX-2 revision

© This drawing is the property of Richard Pittman Architects.
No disclosure or copy of it may be made without the written permission of Richard Pittman Architects.

- Do not scale this drawing.
- All dimensions and levels to be checked on site.
- Discrepancies to be reported to Richard Pittman Architects before proceeding.
- If in any doubt about information on this drawing contact Richard Pittman Architects.

revisions

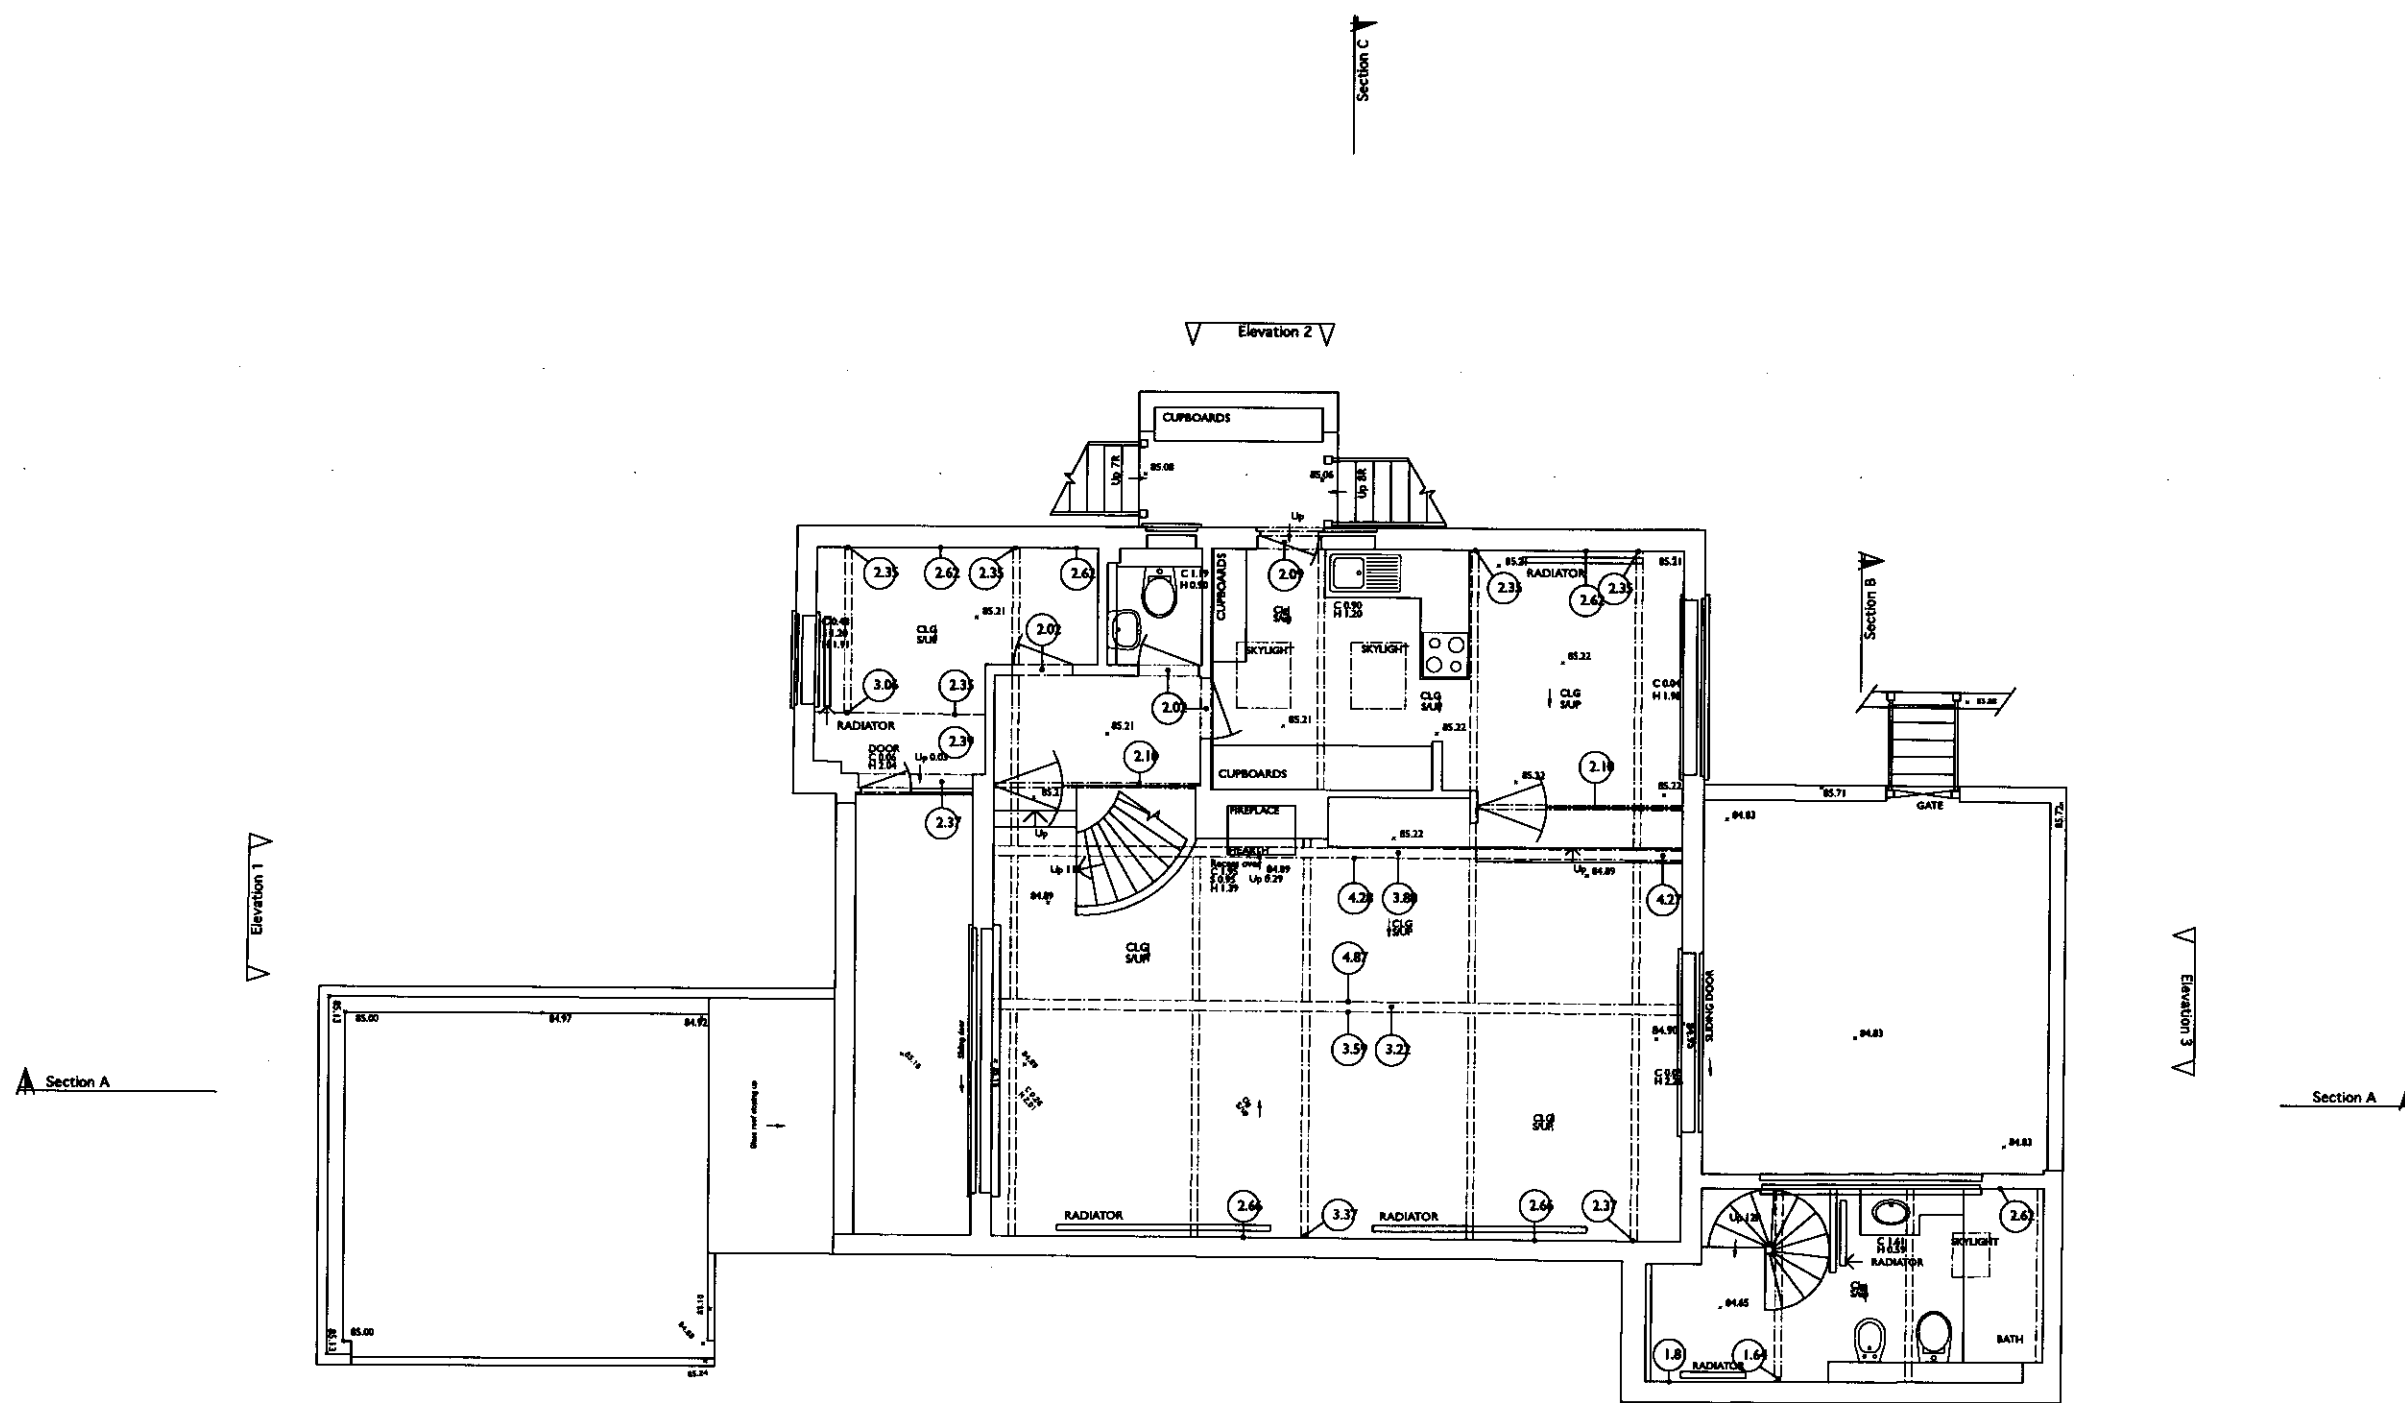 

RECEIVED
18 DEC 2007

Richard Pittman Architects
t: 020 7722 8525 Unit 1 Primrose Place
f: 020 7449 0438 Sharpleshall Street
e: mail@richardpittman.com London NW1 8YW

client
Mrs Eileen McCrory

project
**2a Kidderpore Avenue
London, NW3 7SP**


drawing title
**Existing
First Floor Plan**

status
Planning

scale at A1 scale at A3 drawn by
1:50 1:100 OM

date created file reference
17.12.07

drawing no. revision
EX-3 -

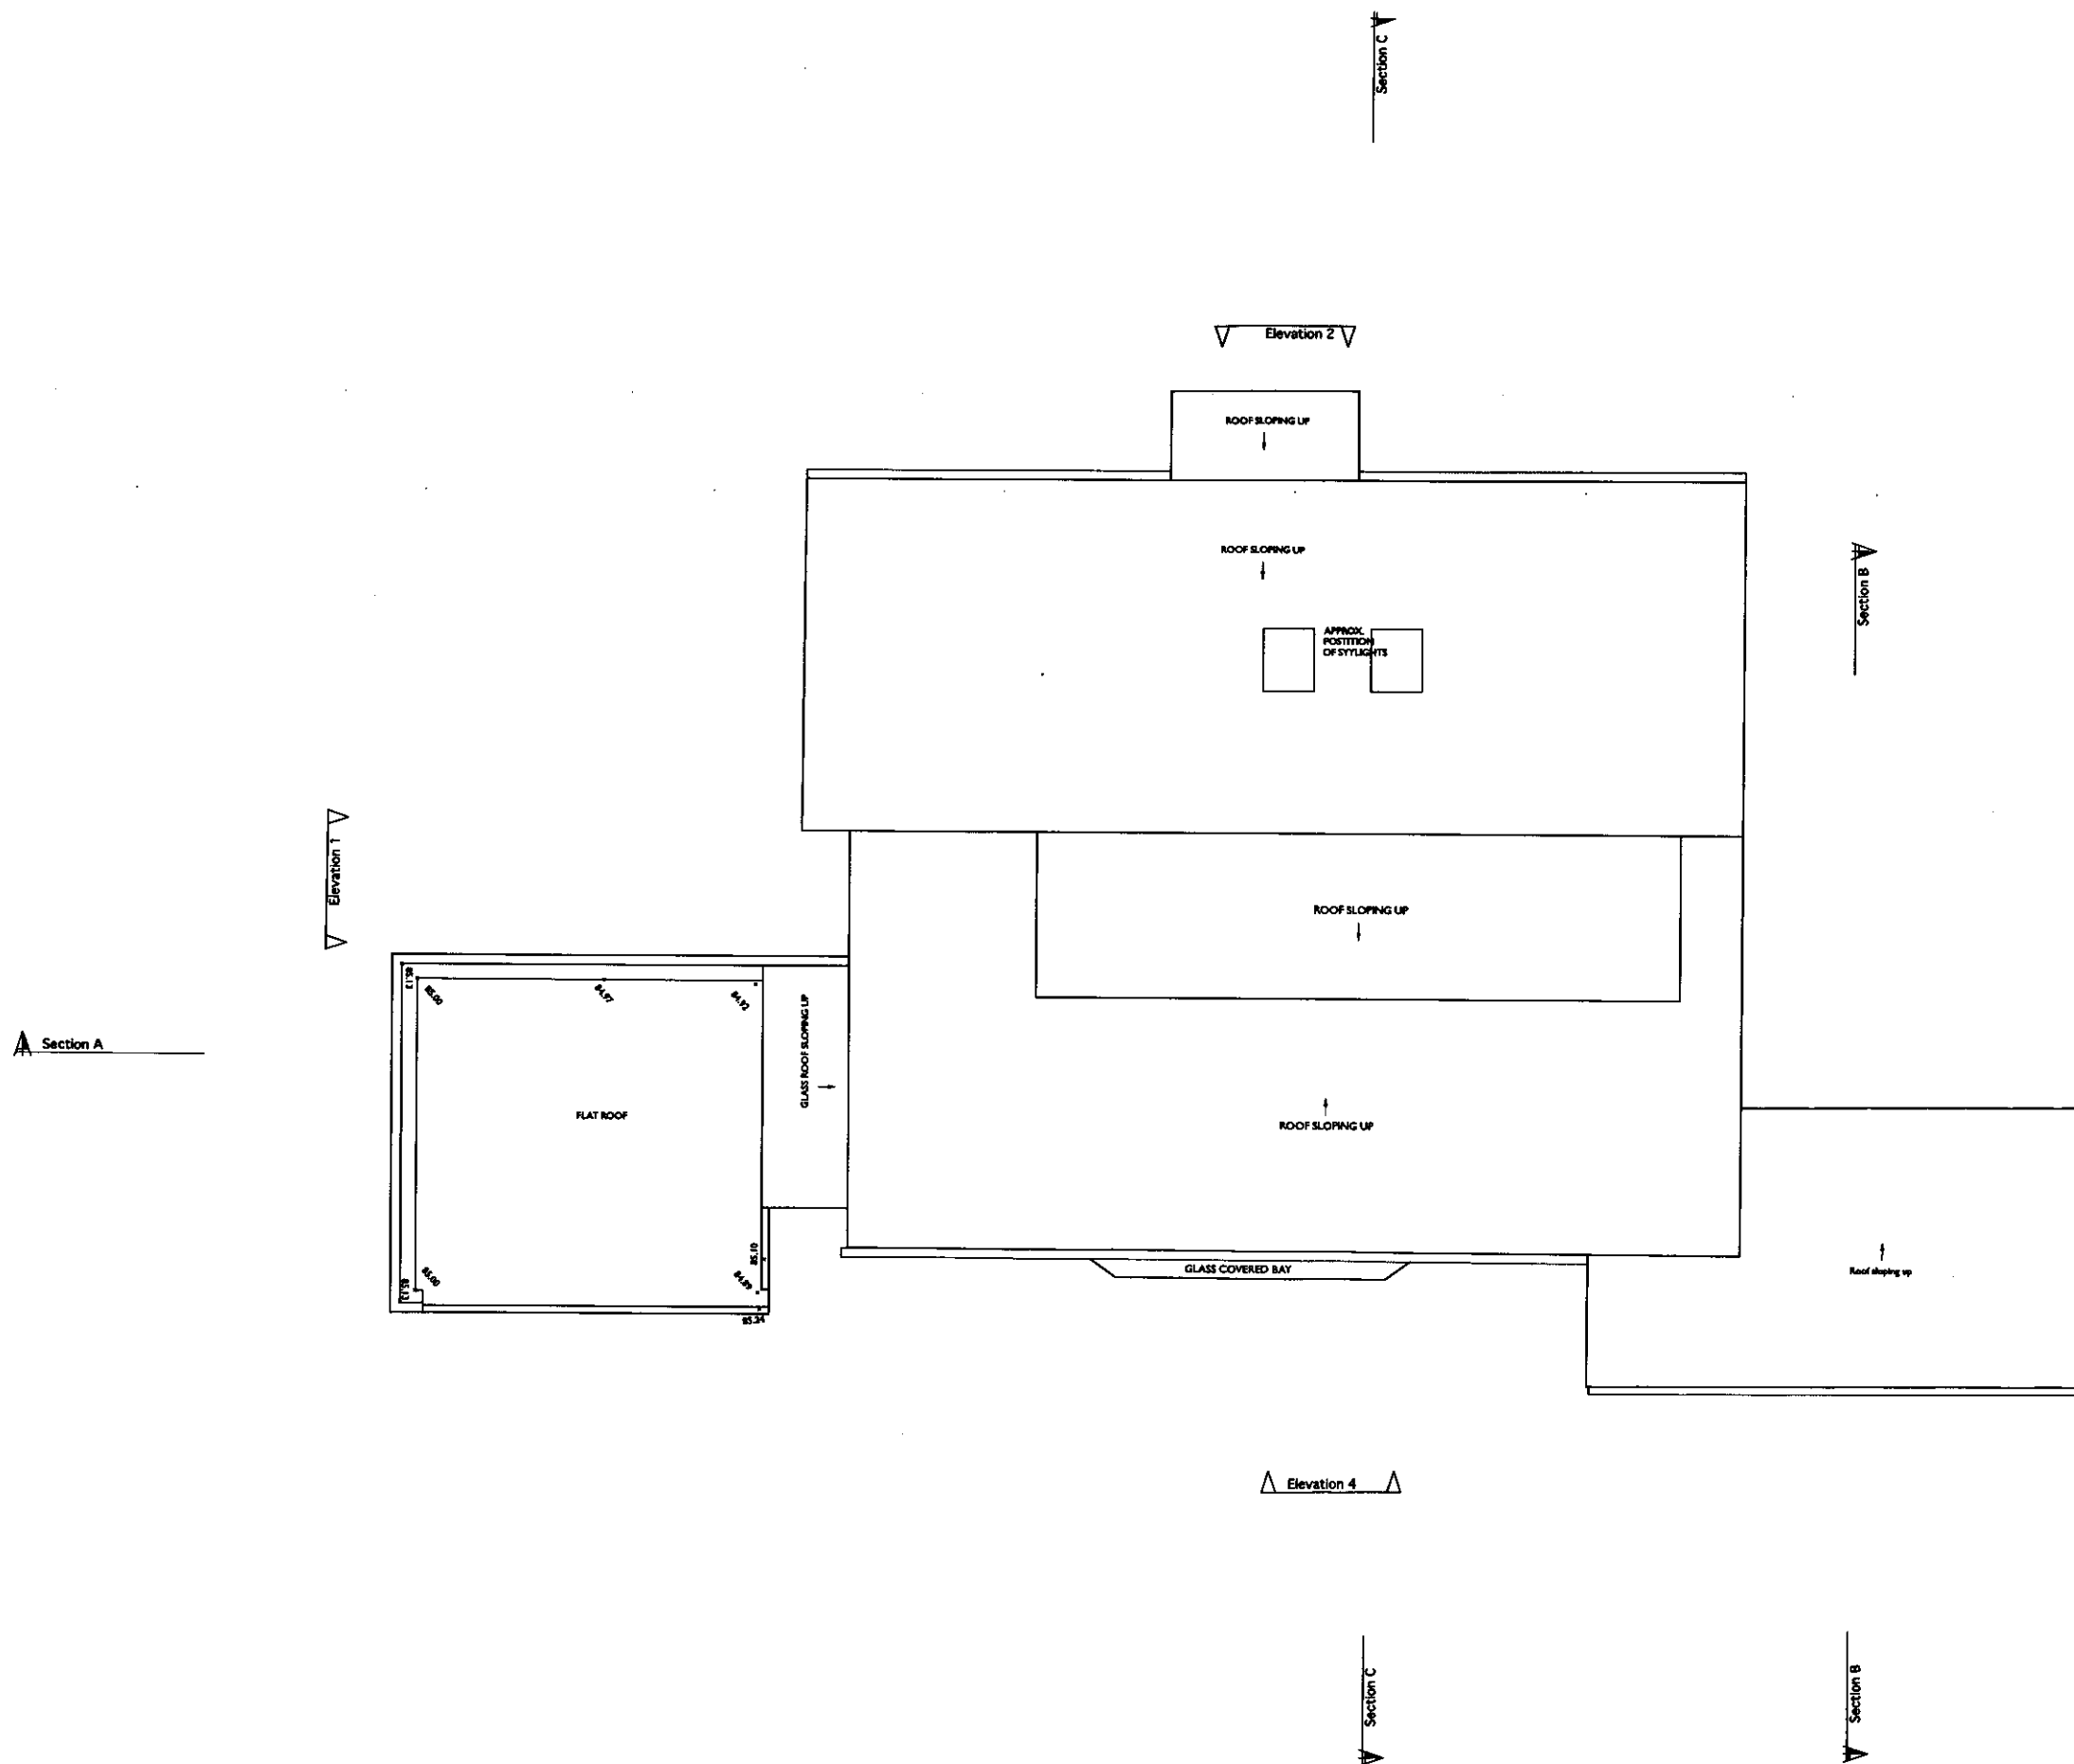

RECEIVED
18 DEC 2007

Richard Pittman Architects

t: 020 7722 8525 Unit 1 Primrose Meadows
f: 020 7449 0428 Sharpshill Street
e: mail@richardpittman.com London NW1 8YW

client:
Mrs Eileen McCrory


project:
**2a Kidderpore Avenue
London, NW3 7SP**

drawing title:
**Exsting
Roof Plan**

status:
Planning


scale at A1 scale at A3 drawn by
1:50 1:100 OH
date created file reference
17.12.07

drawing no. revision
EX-4

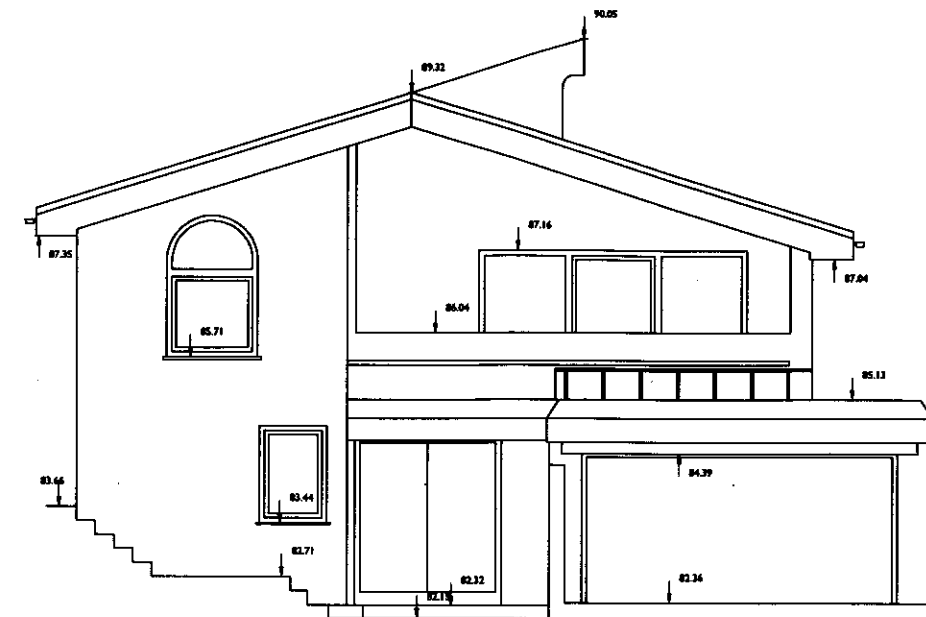

Datum 80.00m

ELEVATION 1

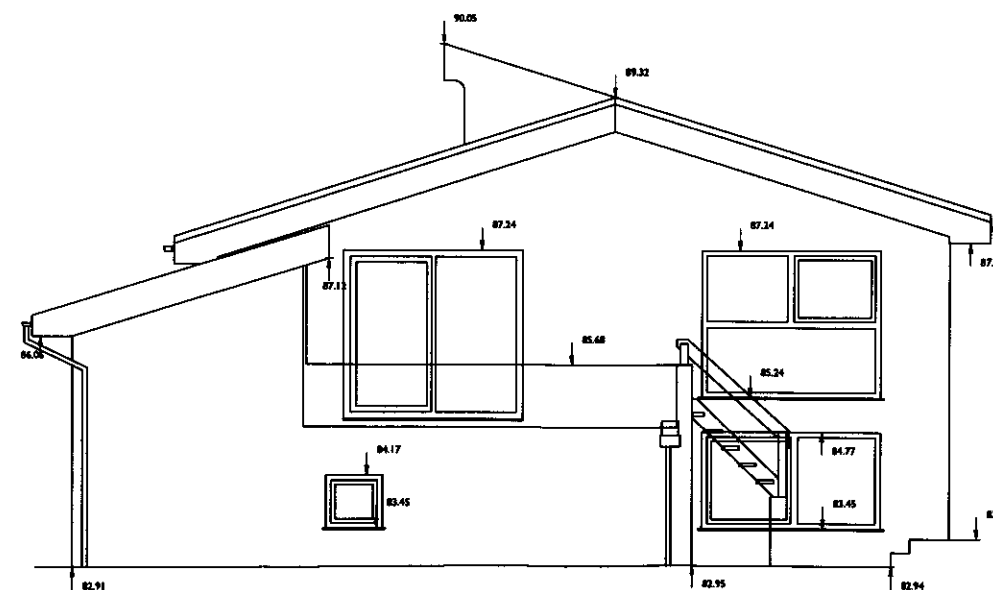

Datum 80.00m

ELEVATION 3

RECEIVED
18 DEC 2007

Richard Pittman architects

t: 020 7722 8525
f: 020 7499 0428
e: mail@richardpittman.com

Unit 1 Primrose Meadows
Sharpleshall Street
London NW1 8TW

client:
Mrs Eileen McCrory

project:
2a Kidderpore Avenue
London, NW3 7SP


drawing title:
Existing
Elevation 1 & 3

status:
Planning


scale at A1 scale at A3 drawn by
1:50 1:100 OM

date created 17.12.07 file reference


drawing no. EX-5 revision

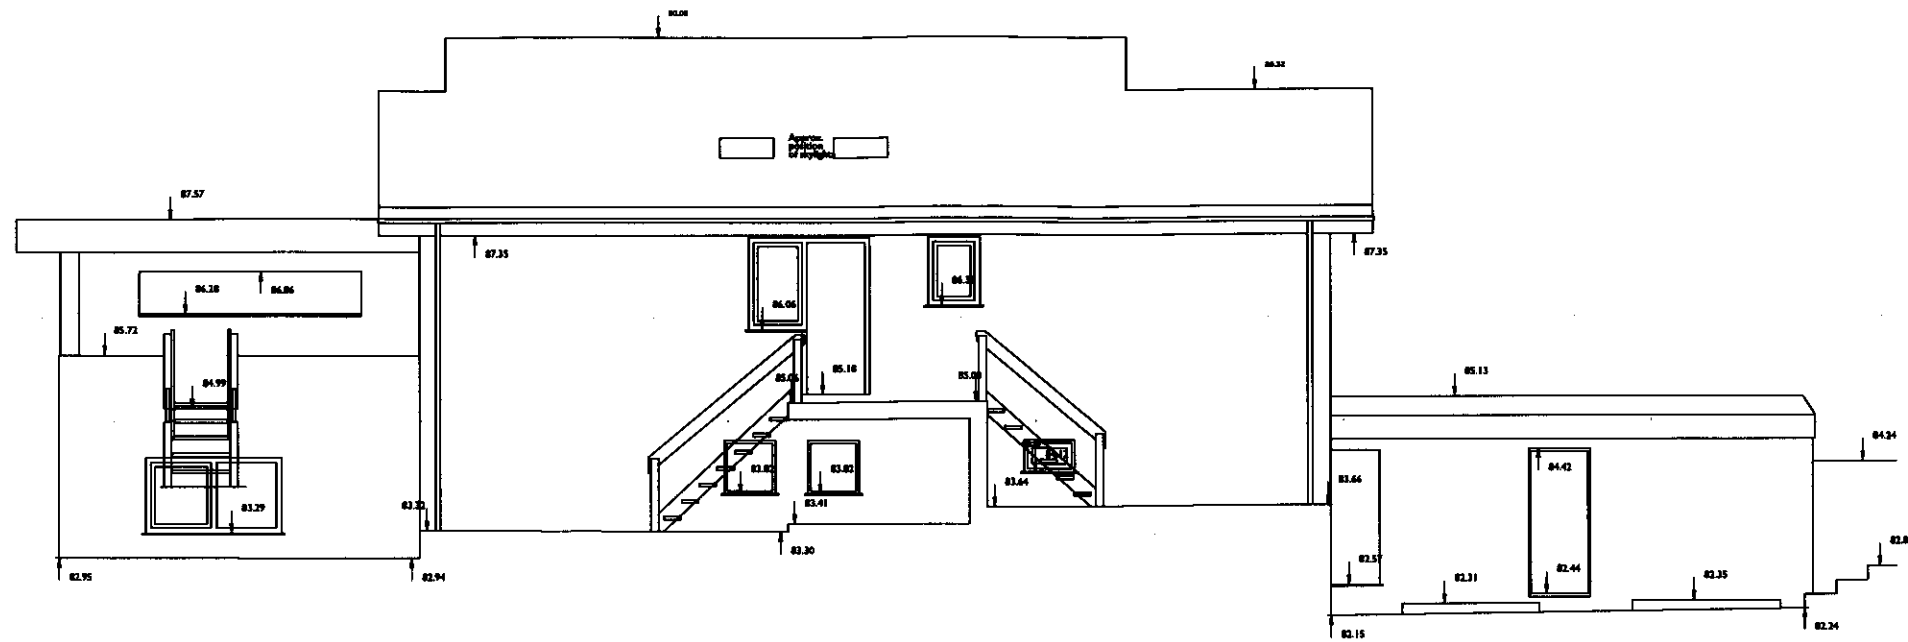

Datum 80.00m
ELEVATION 2

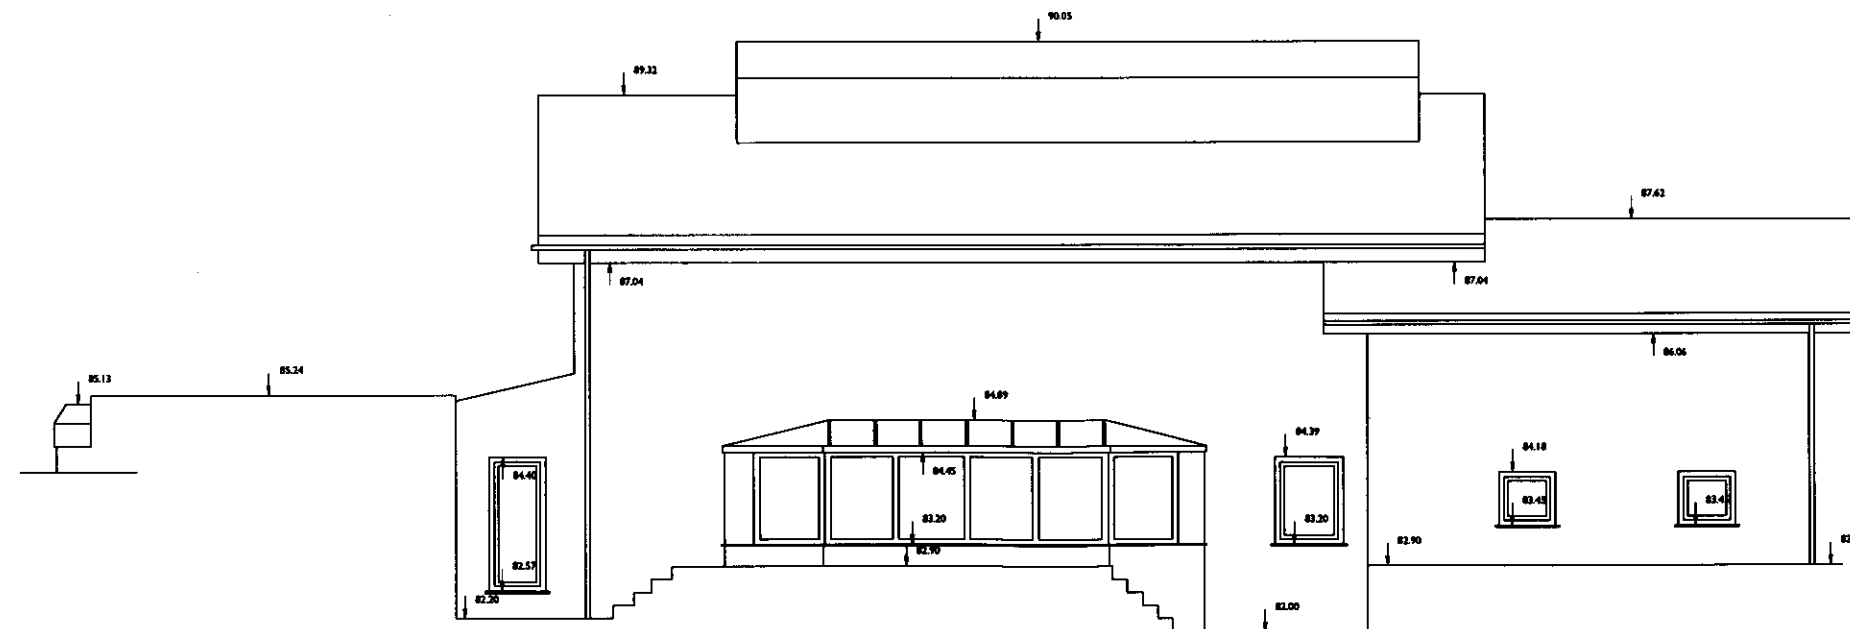

Datum 80.00m
ELEVATION 4

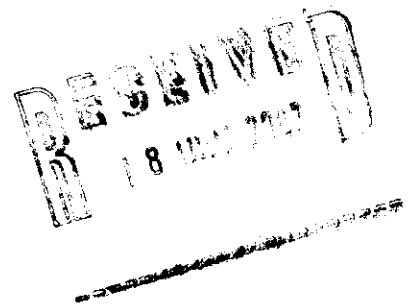

Richard Pittman Architects

t: 020 7722 8525 Unit 1 Primrose Meadows
f: 020 7449 0428 Sharncliffe Street
e: info@richardpittman.com London NW1 8YW

client
Mrs Eileen McCrory

project
2a Kidderpore Avenue
London, NW3 7SP


drawing title
Existing
Elevations 2 & 4

status
Planning

scale at A1 scale at A3 drawn by
1:50 1:100 OM

date created file reference
17.12.07

drawing no. revision
EX-6 -

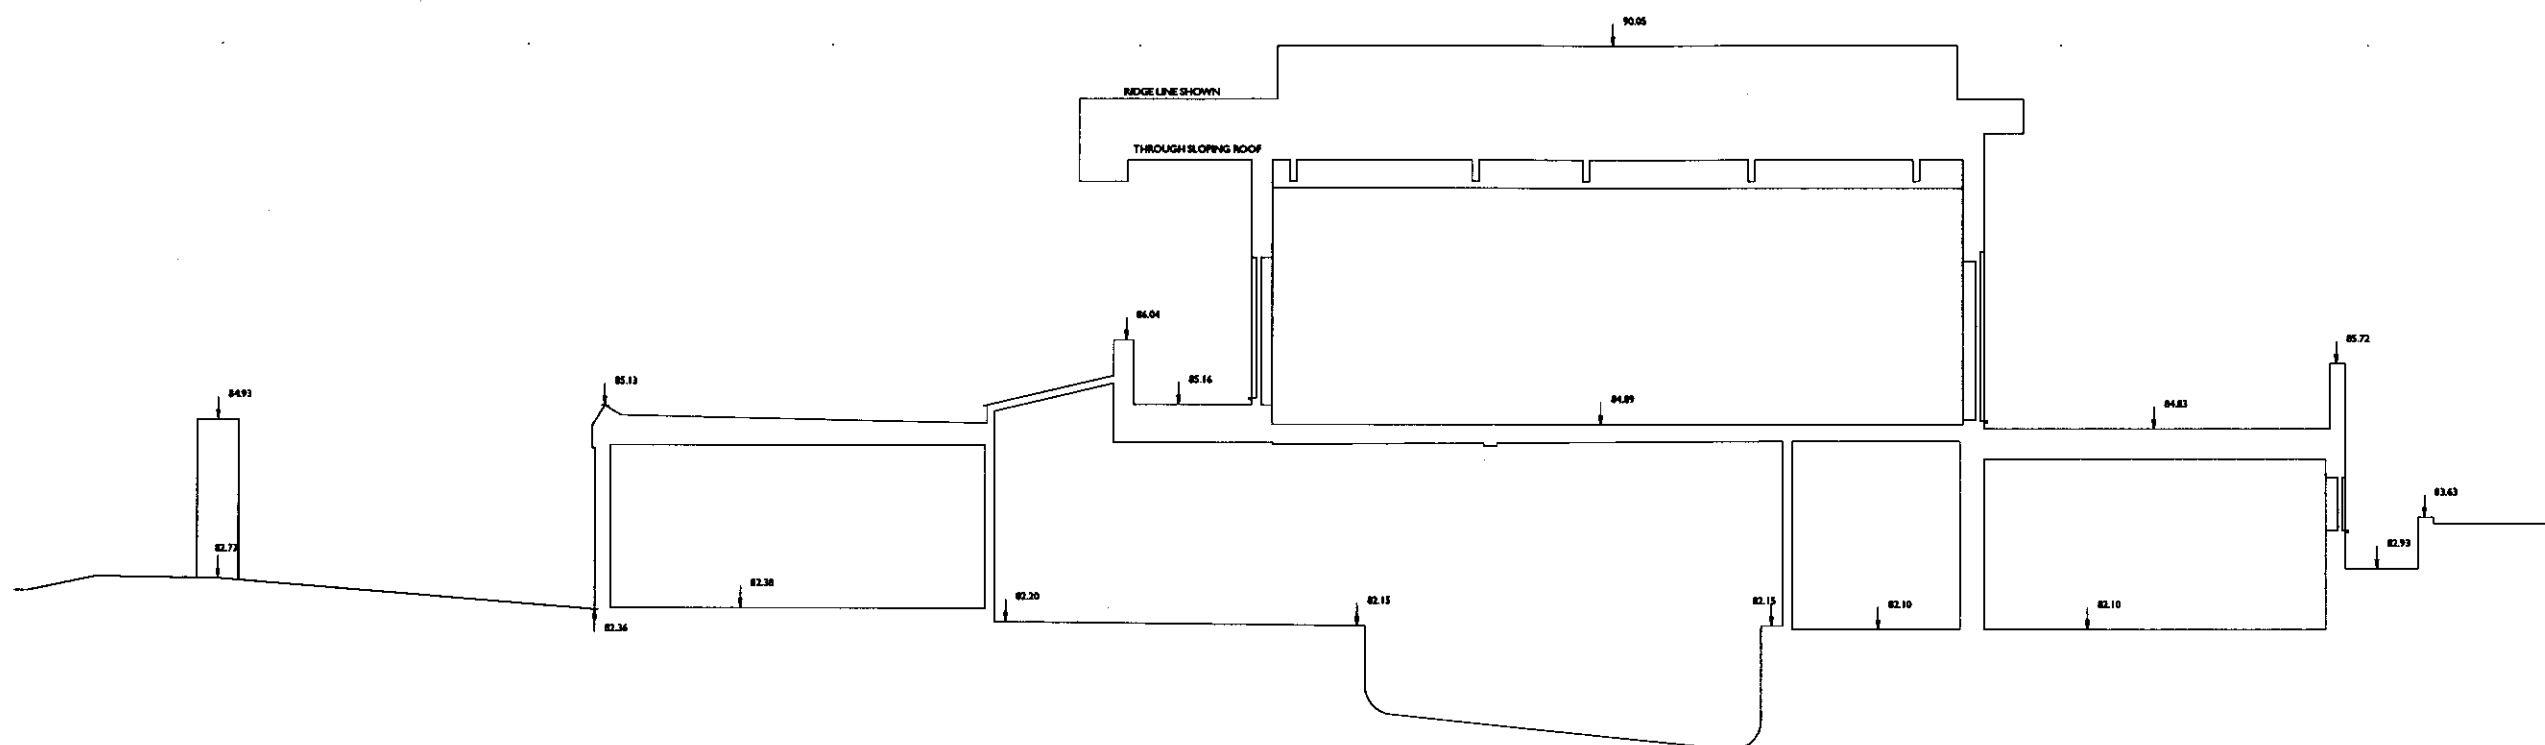

SECTION A-A

RECEIVED
 18 DEC 2007

Richard Fitzman Architects

t: 020 7722 8525 Unit 1 Primrose House
 f: 020 7449 0428 Sharnhurst Street
 e: mail@richardfitzman.com London NW1 8YW

client:
 Mrs Eileen McCrory

project:
 2a Kidderpore Avenue
 London, NW3 7SP


drawing title:
 Existing
 Section AA

status:
 Planning


scale at A1 scale at A3 drawn by
 1:50 1:100 OM

date created 17.12.07
 by reference

drawing no. EX-7 revision

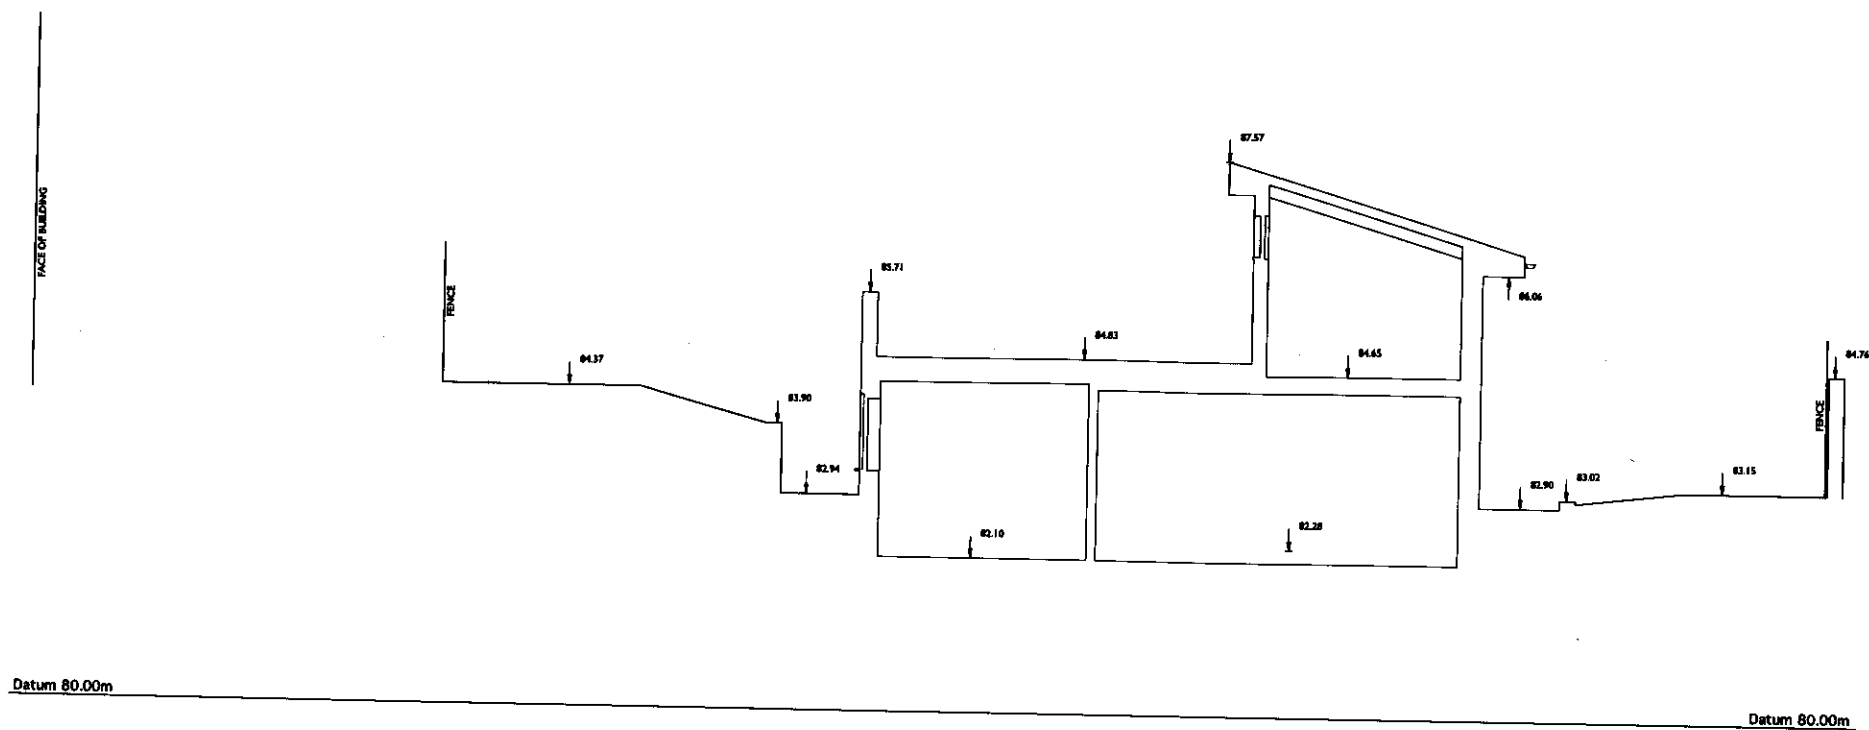

SECTION B-B

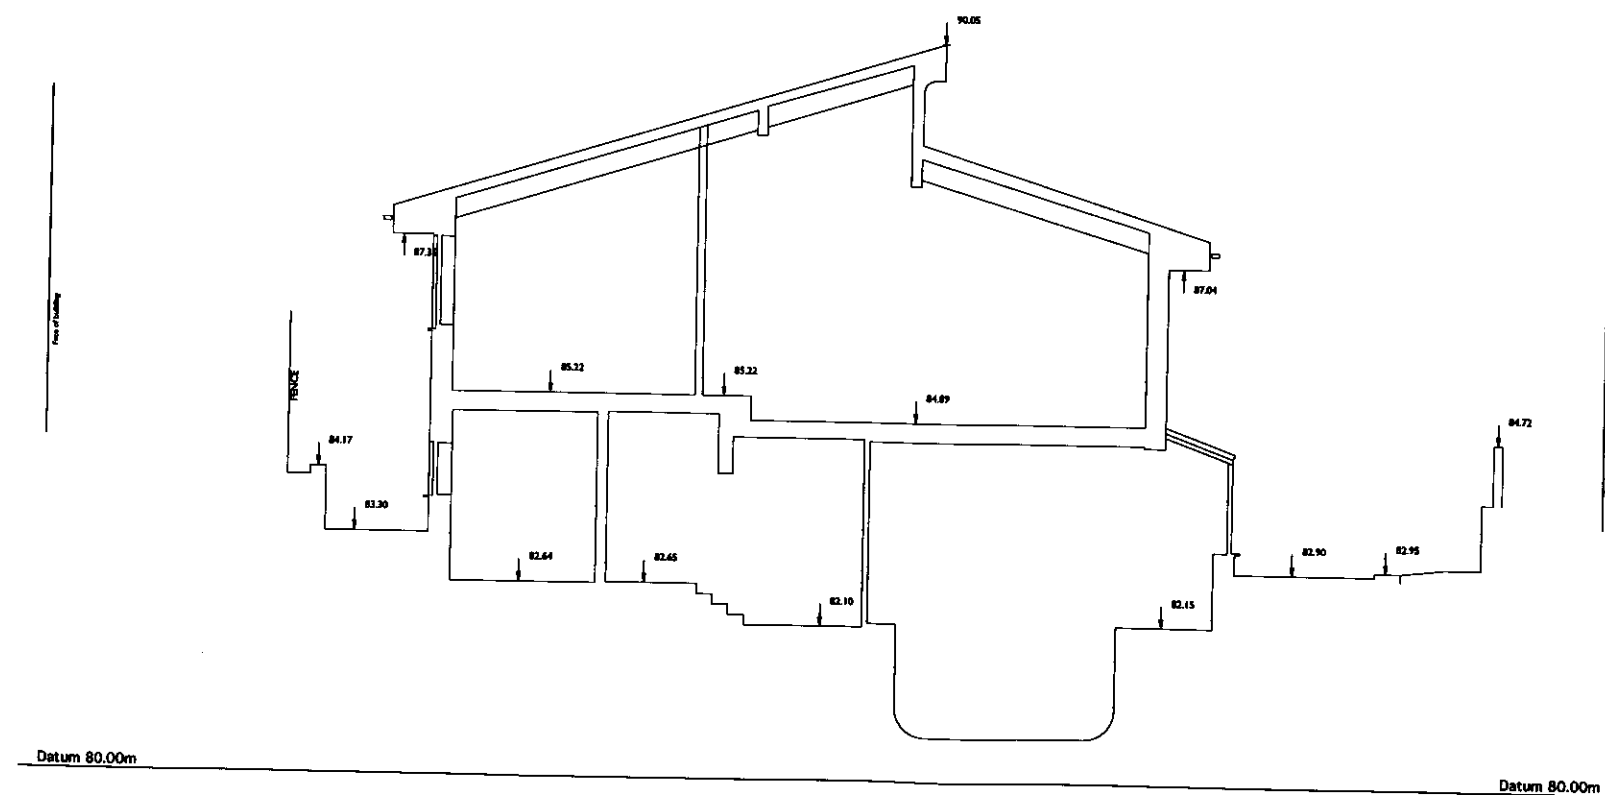

SECTION C-C

RECEIVED
18 DEC 2007

Richard Pittman architects

t: 020 7723 8525 Unit 1 Primrose Meadows
e: 020 7449 0438 Sharpshill Street
c: mail@richardpittman.com London NW1 6YW

client

Mrs Eileen McCrory

project
2a Kidderpore Avenue
London, NW3 7SP

drawing title
Existing
Section BB & CC

status
Planning

scale at A1 scale at A3 drawn by

1:50 1:100 OM

date created file reference

17.12.07

drawing no. revision

EX-8