
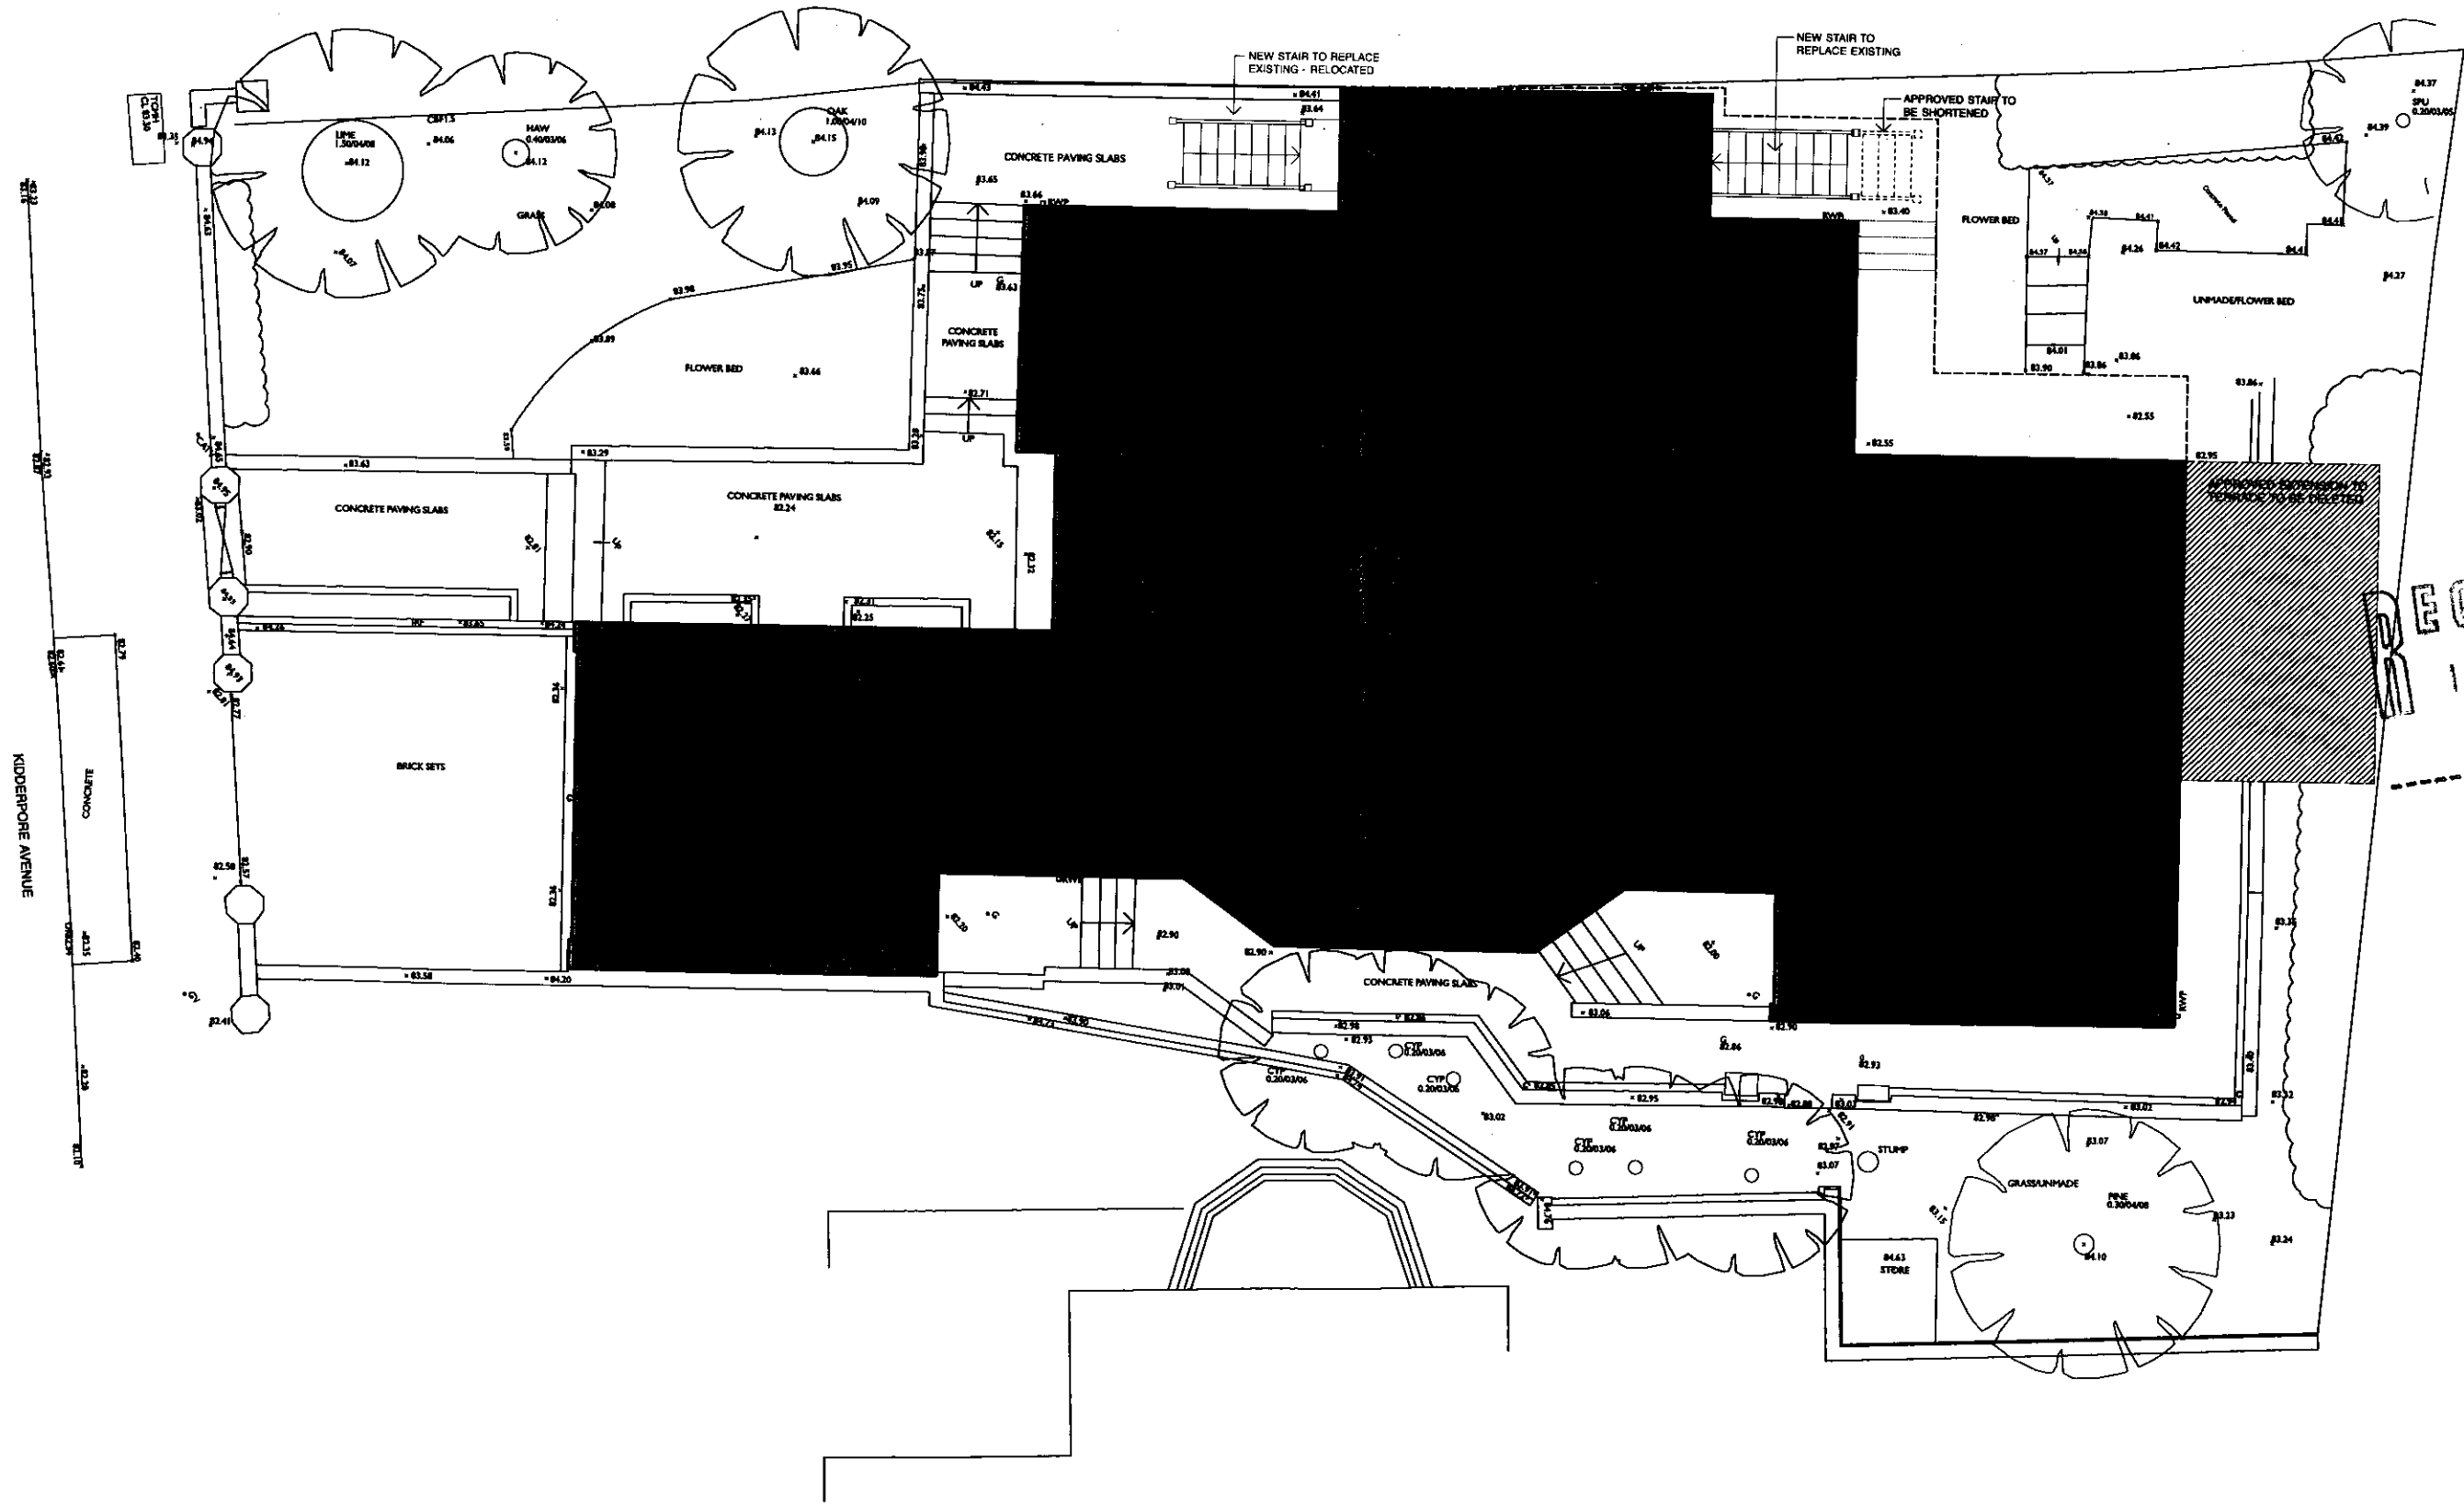


© This drawing is the property of Richard Mitzman Architects. No disclosure or copy of it may be made without the written permission of Richard Mitzman Architects.

- Do not scale this drawing.
- All dimensions and levels to be checked on site.
- Discrepancies to be reported to Richard Mitzman Architects before proceeding.
- If in any doubt about information on this drawing contact Richard Mitzman Architects.

 

**RECEIVED**  
18 DEC 2007

EXISTING/APPROVED  
[Solid black box]  
AMENDMENT TO PREVIOUSLY APPROVED PLANNING APPLICATION  
EXISTING/ APPROVED TO BE DELETED  
[Hatched box]

**Richard Mitzman architects**  
t: 020 7722 8525 Unit 1 Primrose Meadows  
f: 020 7449 0428 Sharpshill Street  
e: mail@richardmitzman.com London NW1 6YW

client  
**Mrs Eileen McCrory**

project  
**2a Kidderpore Avenue  
London, NW3 7SP**

drawing title  
**Proposed  
Site Plan**

status  
**Planning**


scale at A1 scale at A3 drawn by  
1:50 1:100 OM

date created 28.11.07 file reference

drawing no. P-01 revision  
**B**



|      |   |
|------|---|
| P-02 | B |
|------|---|

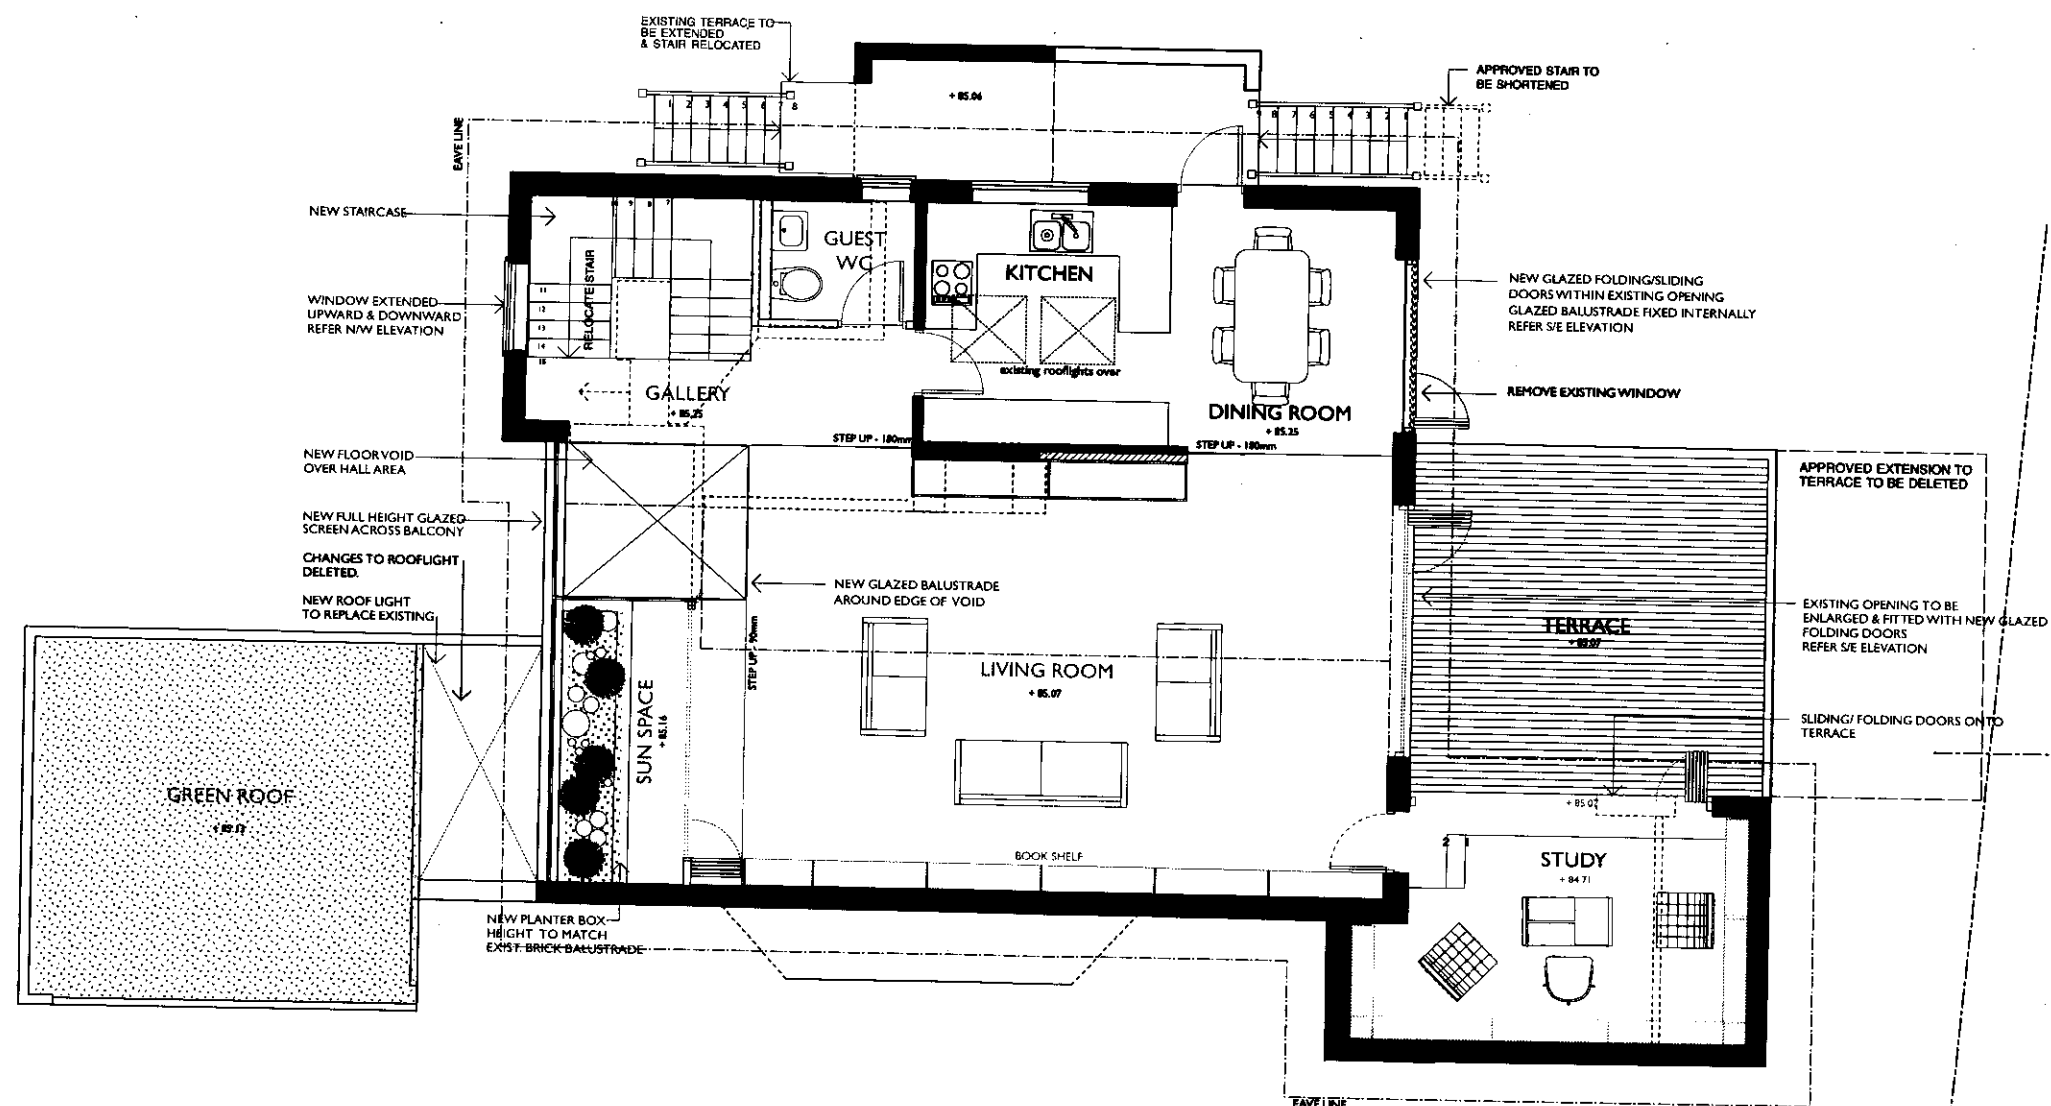

RECEIVED

EXISTING/APPROVED

AMENDMENT TO PREVIOUSLY  
APPROVED PLANNING  
APPLICATION

EXISTING/ APPROVED  
TO BE DELETED

Richard Picman Architects

t: 020 7722 8525 Unit 1 Priory House  
f: 020 7449 0428 Sharnbrook Street  
e: mail@richardpicman.com London NW1 8YW

client

Mrs Eileen McCrory

project  
2a Kidderpore Avenue  
London, NW3 7SP

drawing title  
Proposed  
First Floor Plan

status  
Planning

scale at A1 scale at A3 drawn by


1:50 1:100 OM

date created file reference

28.11.07

drawing no. revision

P-03 B

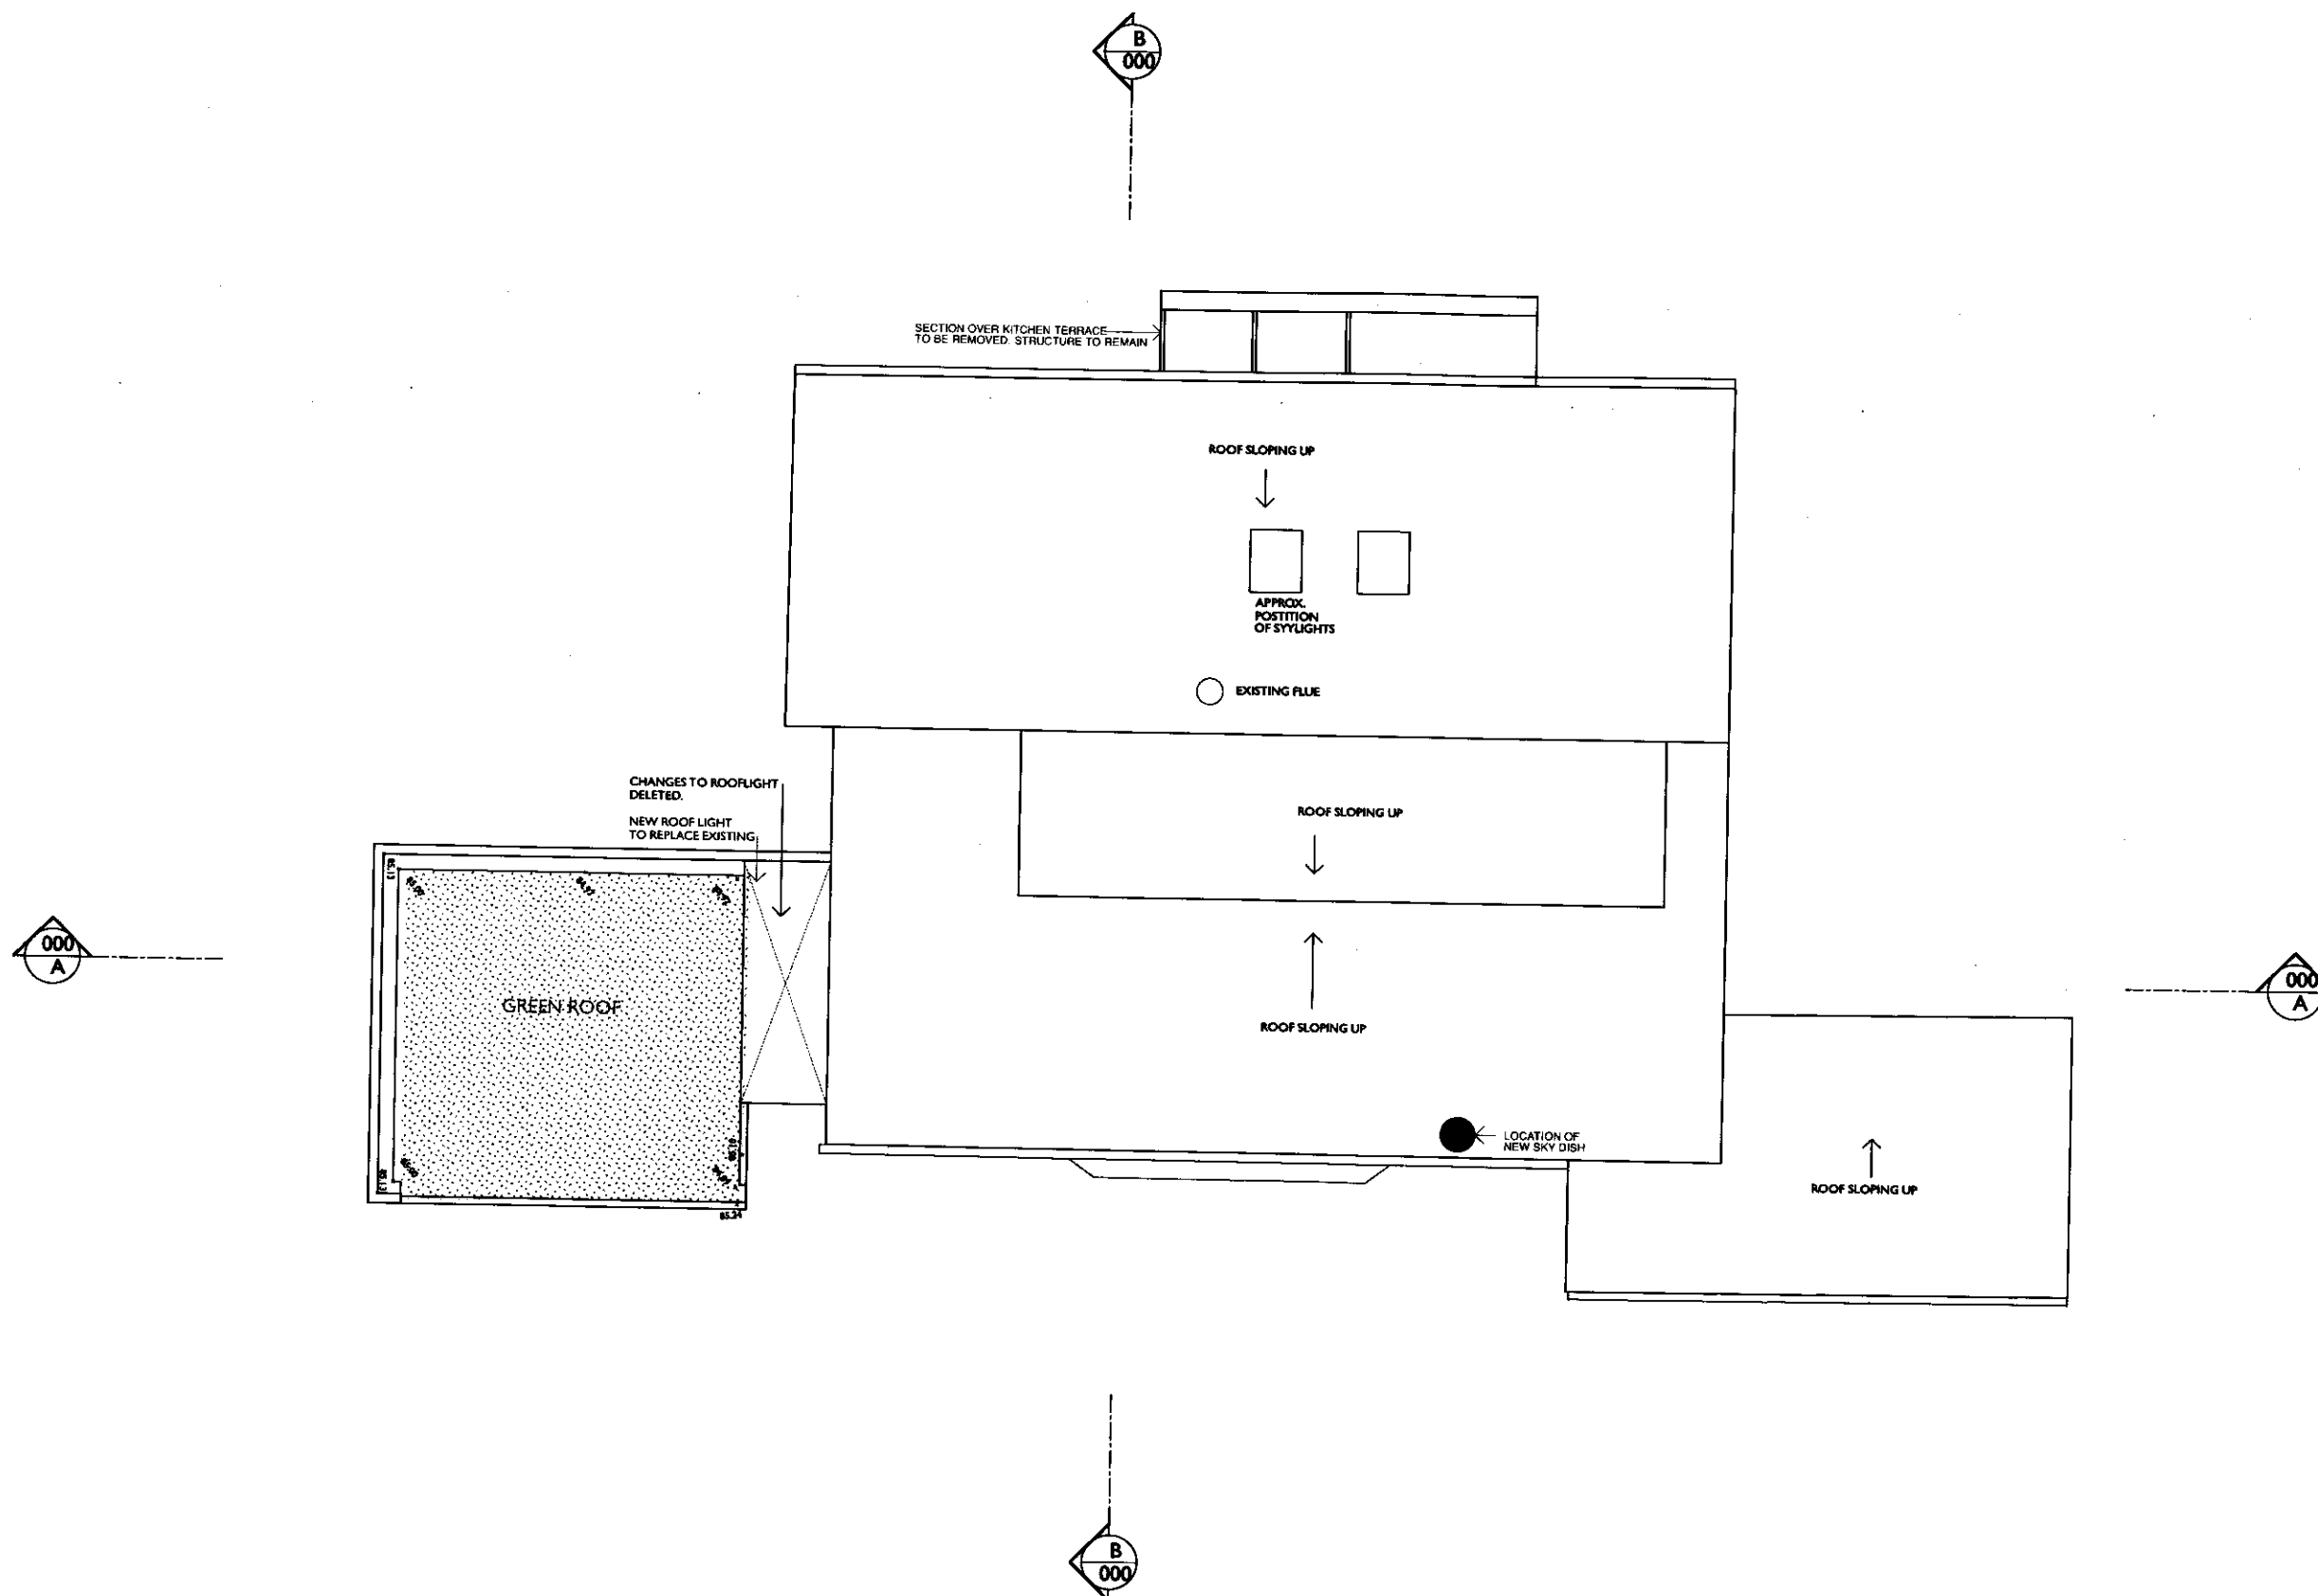

EXISTING/APPROVED

AMENDMENT TO PREVIOUSLY  
APPROVED PLANNING  
APPLICATION

EXISTING/ APPROVED  
TO BE DELETED

Richard Pizzani Architects

t: 020 7732 8525 Unit 1 Primrose Mews  
c: 020 7449 0428 Sharpshill Street  
e: mail@richardpizzani.com London NW1 8YW

client

Mrs Eileen McCrory

project  
2a Kidderpore Avenue  
London, NW3 7SP

drawing title  
Proposed  
Roof Plan

status  
Planning

scale at A1 scale at A3 drawn by

1:50 1:100 OM

date created file reference


28.11.07

drawing no.

P-04



revision

B

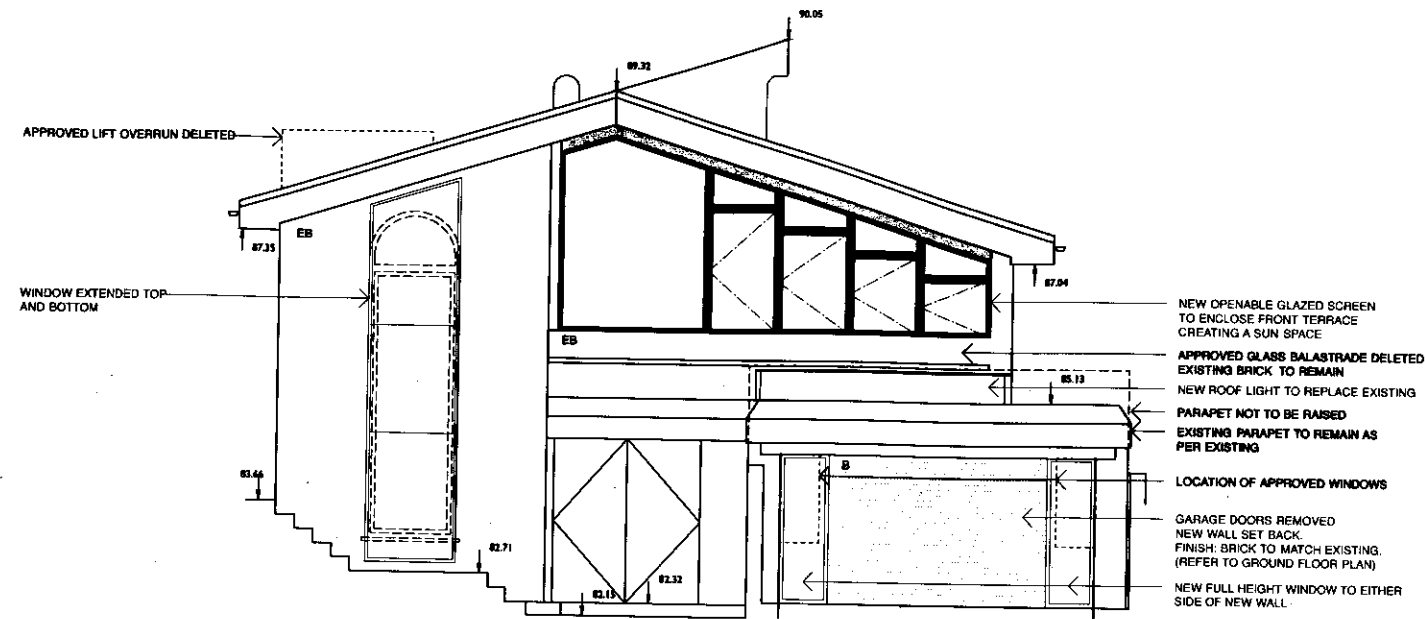

Datum 80.00m

NORTH WEST ELEVATION ( facing Kidderpore Avenue )

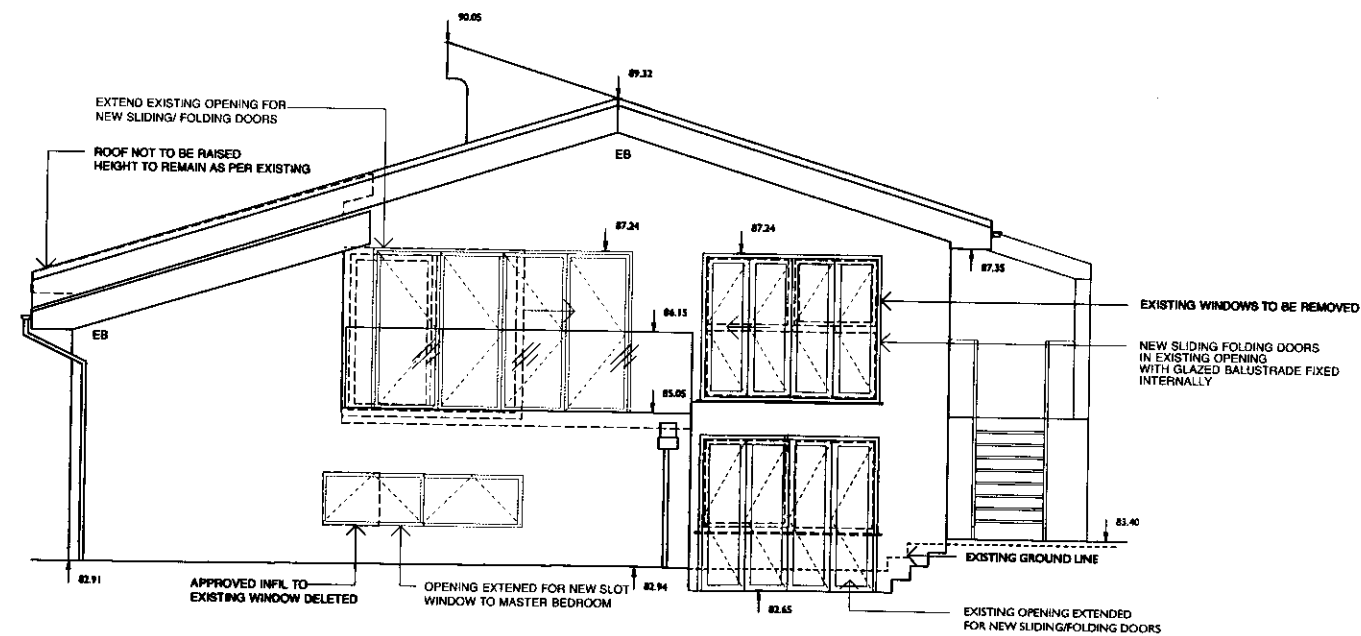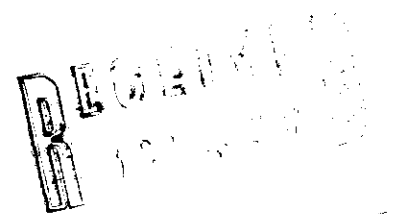

Datum 80.00m

SOUTH EAST ELEVATION ( facing rear garden )

EB - EXISTING BRICK WORK  
B - NEW BRICK WORK TO MATCH EXISTING

EXISTING/APPROVED

AMENDMENT TO PREVIOUSLY APPROVED PLANNING APPLICATION

EXISTING/ APPROVED TO BE DELETED

Richard Pittman Architects

t: 020 7722 8525  
f: 020 7449 0428  
e: mail@richardpittman.com

Unit 1 Primrose Mews  
Sharpleshall Street  
London NW1 6YW

client

Mrs Eileen McCrory

project  
2a Kidderpore Avenue  
London, NW3 7SP

drawing title  
Proposed  
S/E & N/W Elevations

status  
Planning

scale at A1 scale at A3 drawn by


1:50 1:100 OM


date created file reference

28.11.07


drawing no. revision

P-05 B

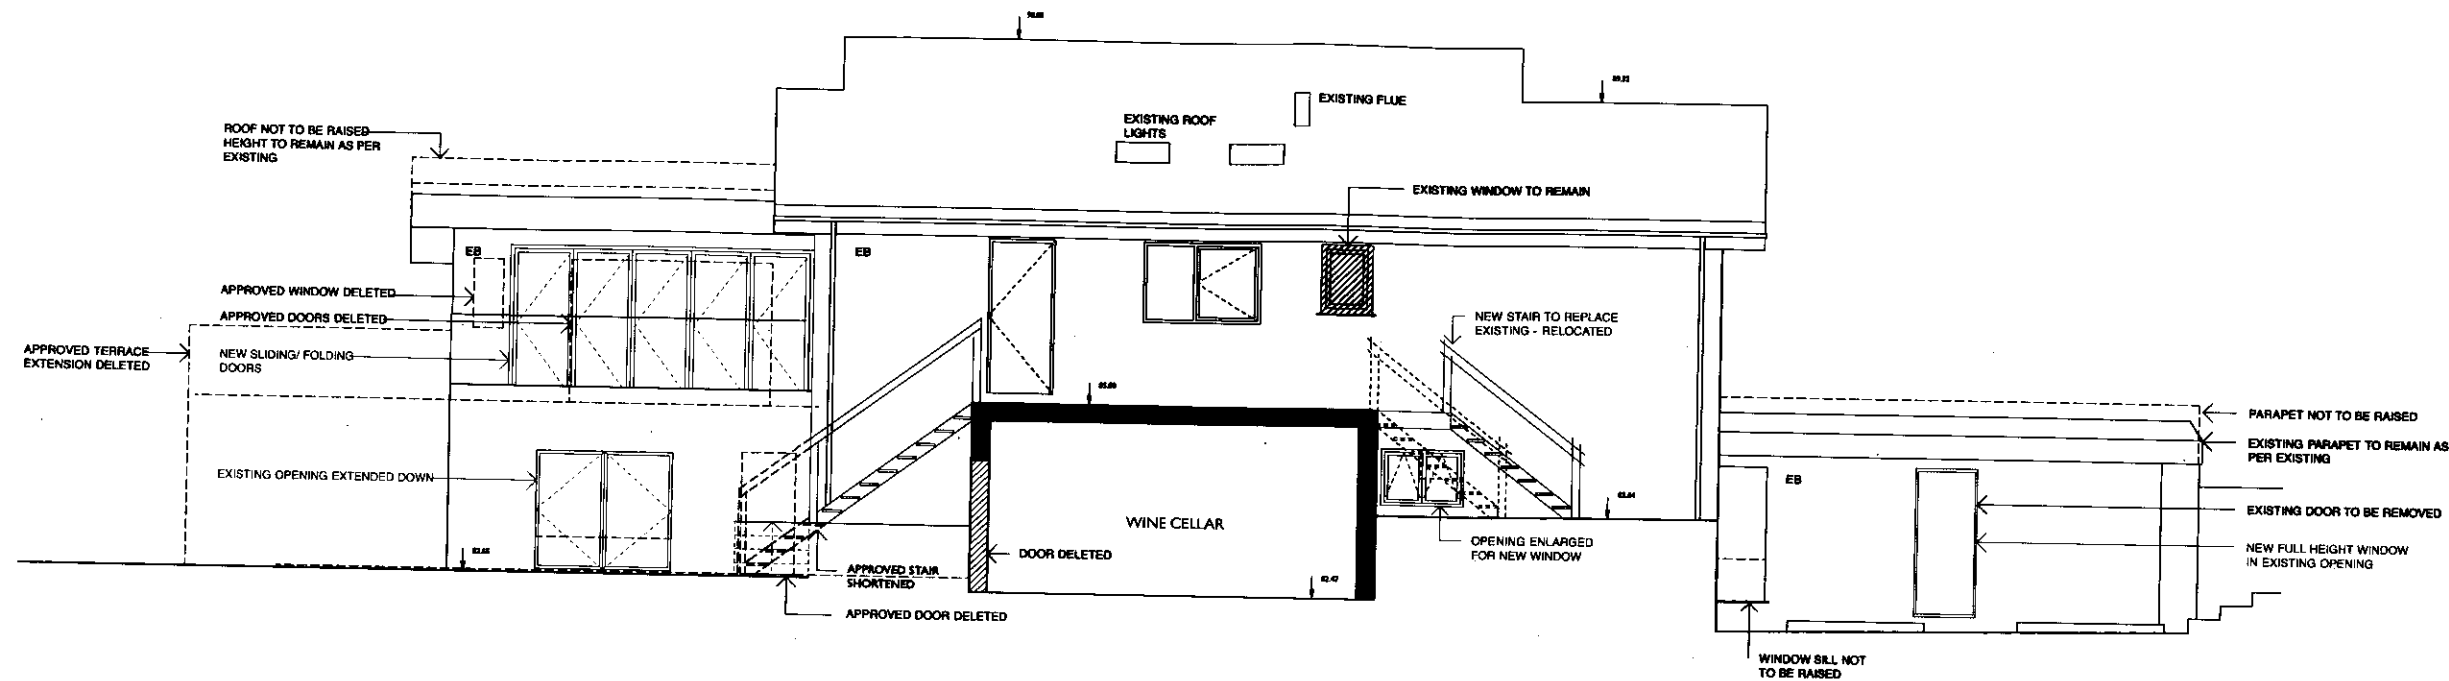

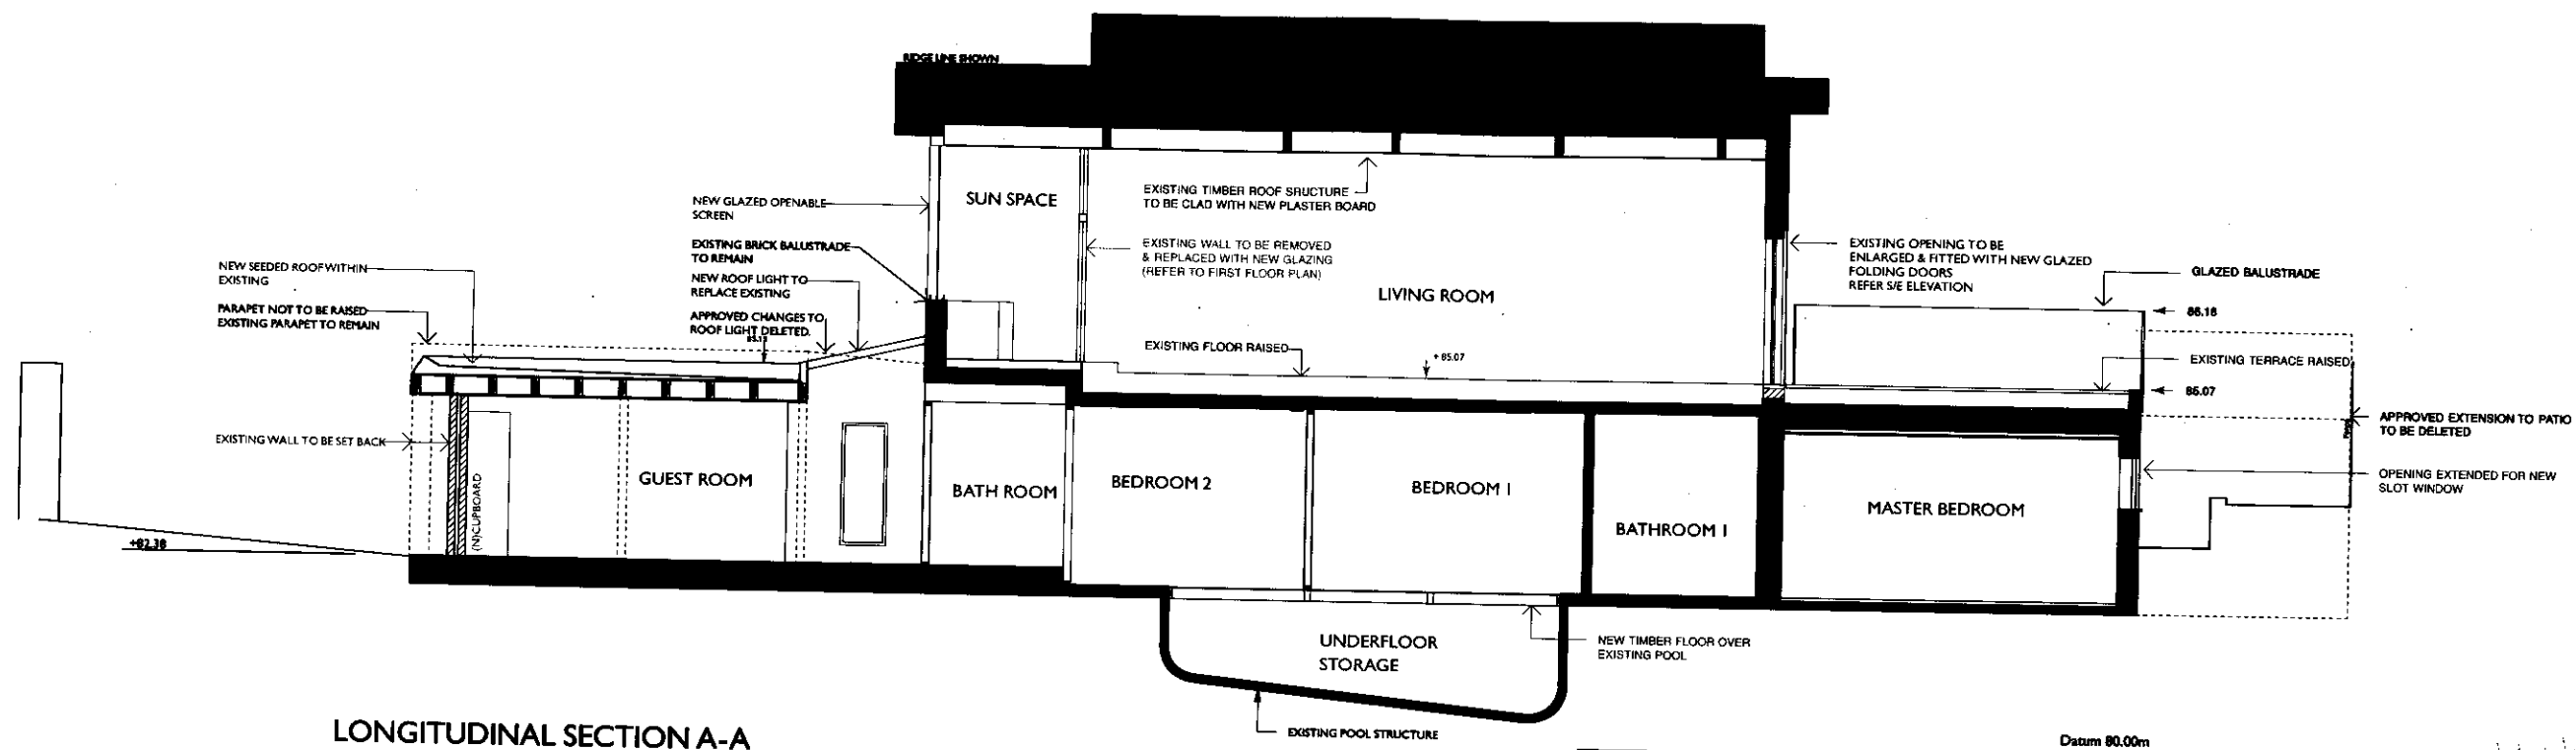

LONGITUDINAL SECTION A-A

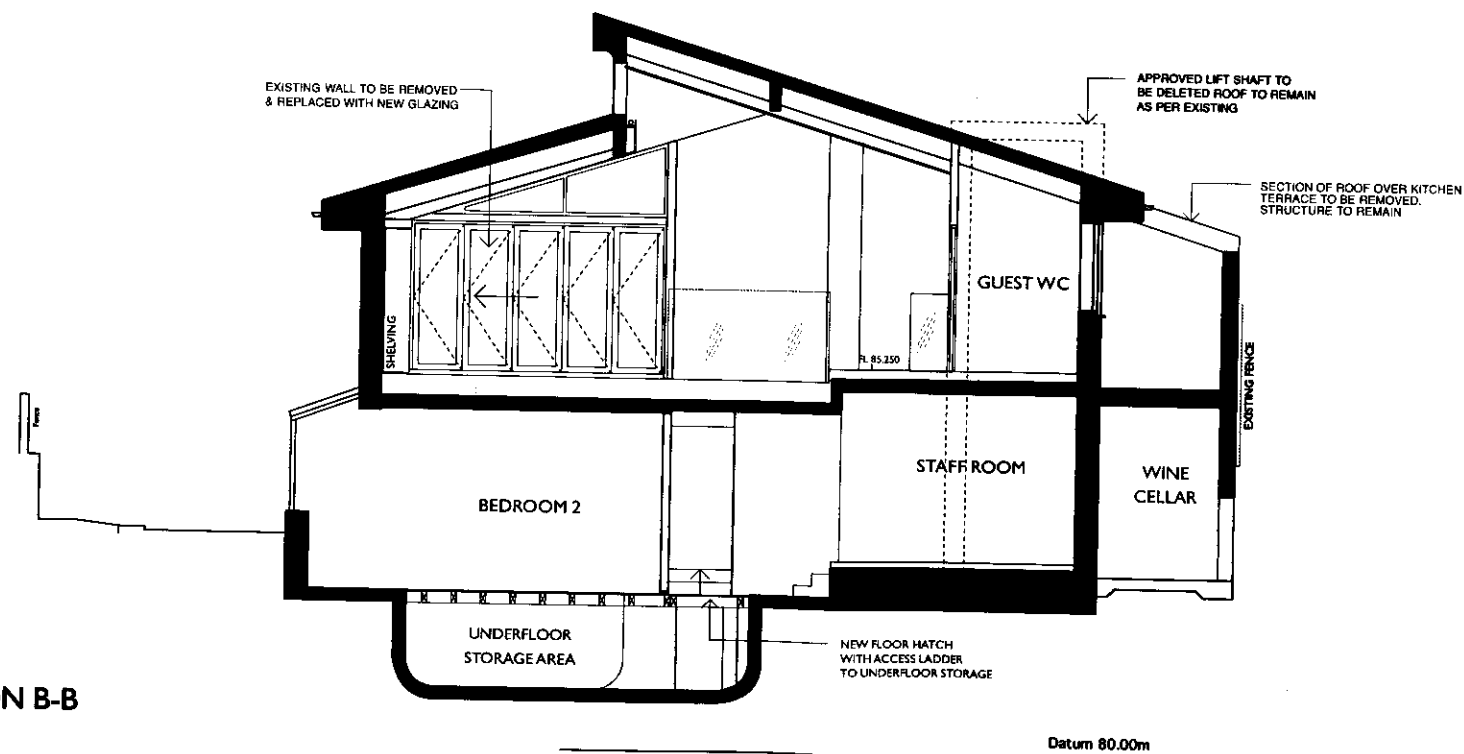

CROSS SECTION B-B

EXISTING/APPROVED

AMENDMENT TO PREVIOUSLY  
APPROVED PLANNING  
APPLICATION

EXISTING/ APPROVED  
TO BE DELETED

Richard McMan Architects

t: 020 7722 8525  
f: 020 7449 0428  
e: mail@richardmcm.com

Unit 1 Primrose Mews  
Sharpshill Street  
London NW1 8YW

client  
Mrs Eileen McCrory

project  
2a Kidderpore Avenue  
London, NW3 7SP

drawing title  
Proposed  
Sections AA & BB

status  
Planning

scale at A1 scale at A3 drawn by

1:50 1:100 OM

date created file reference

28.11.07

drawing no. revision

P-07 B