




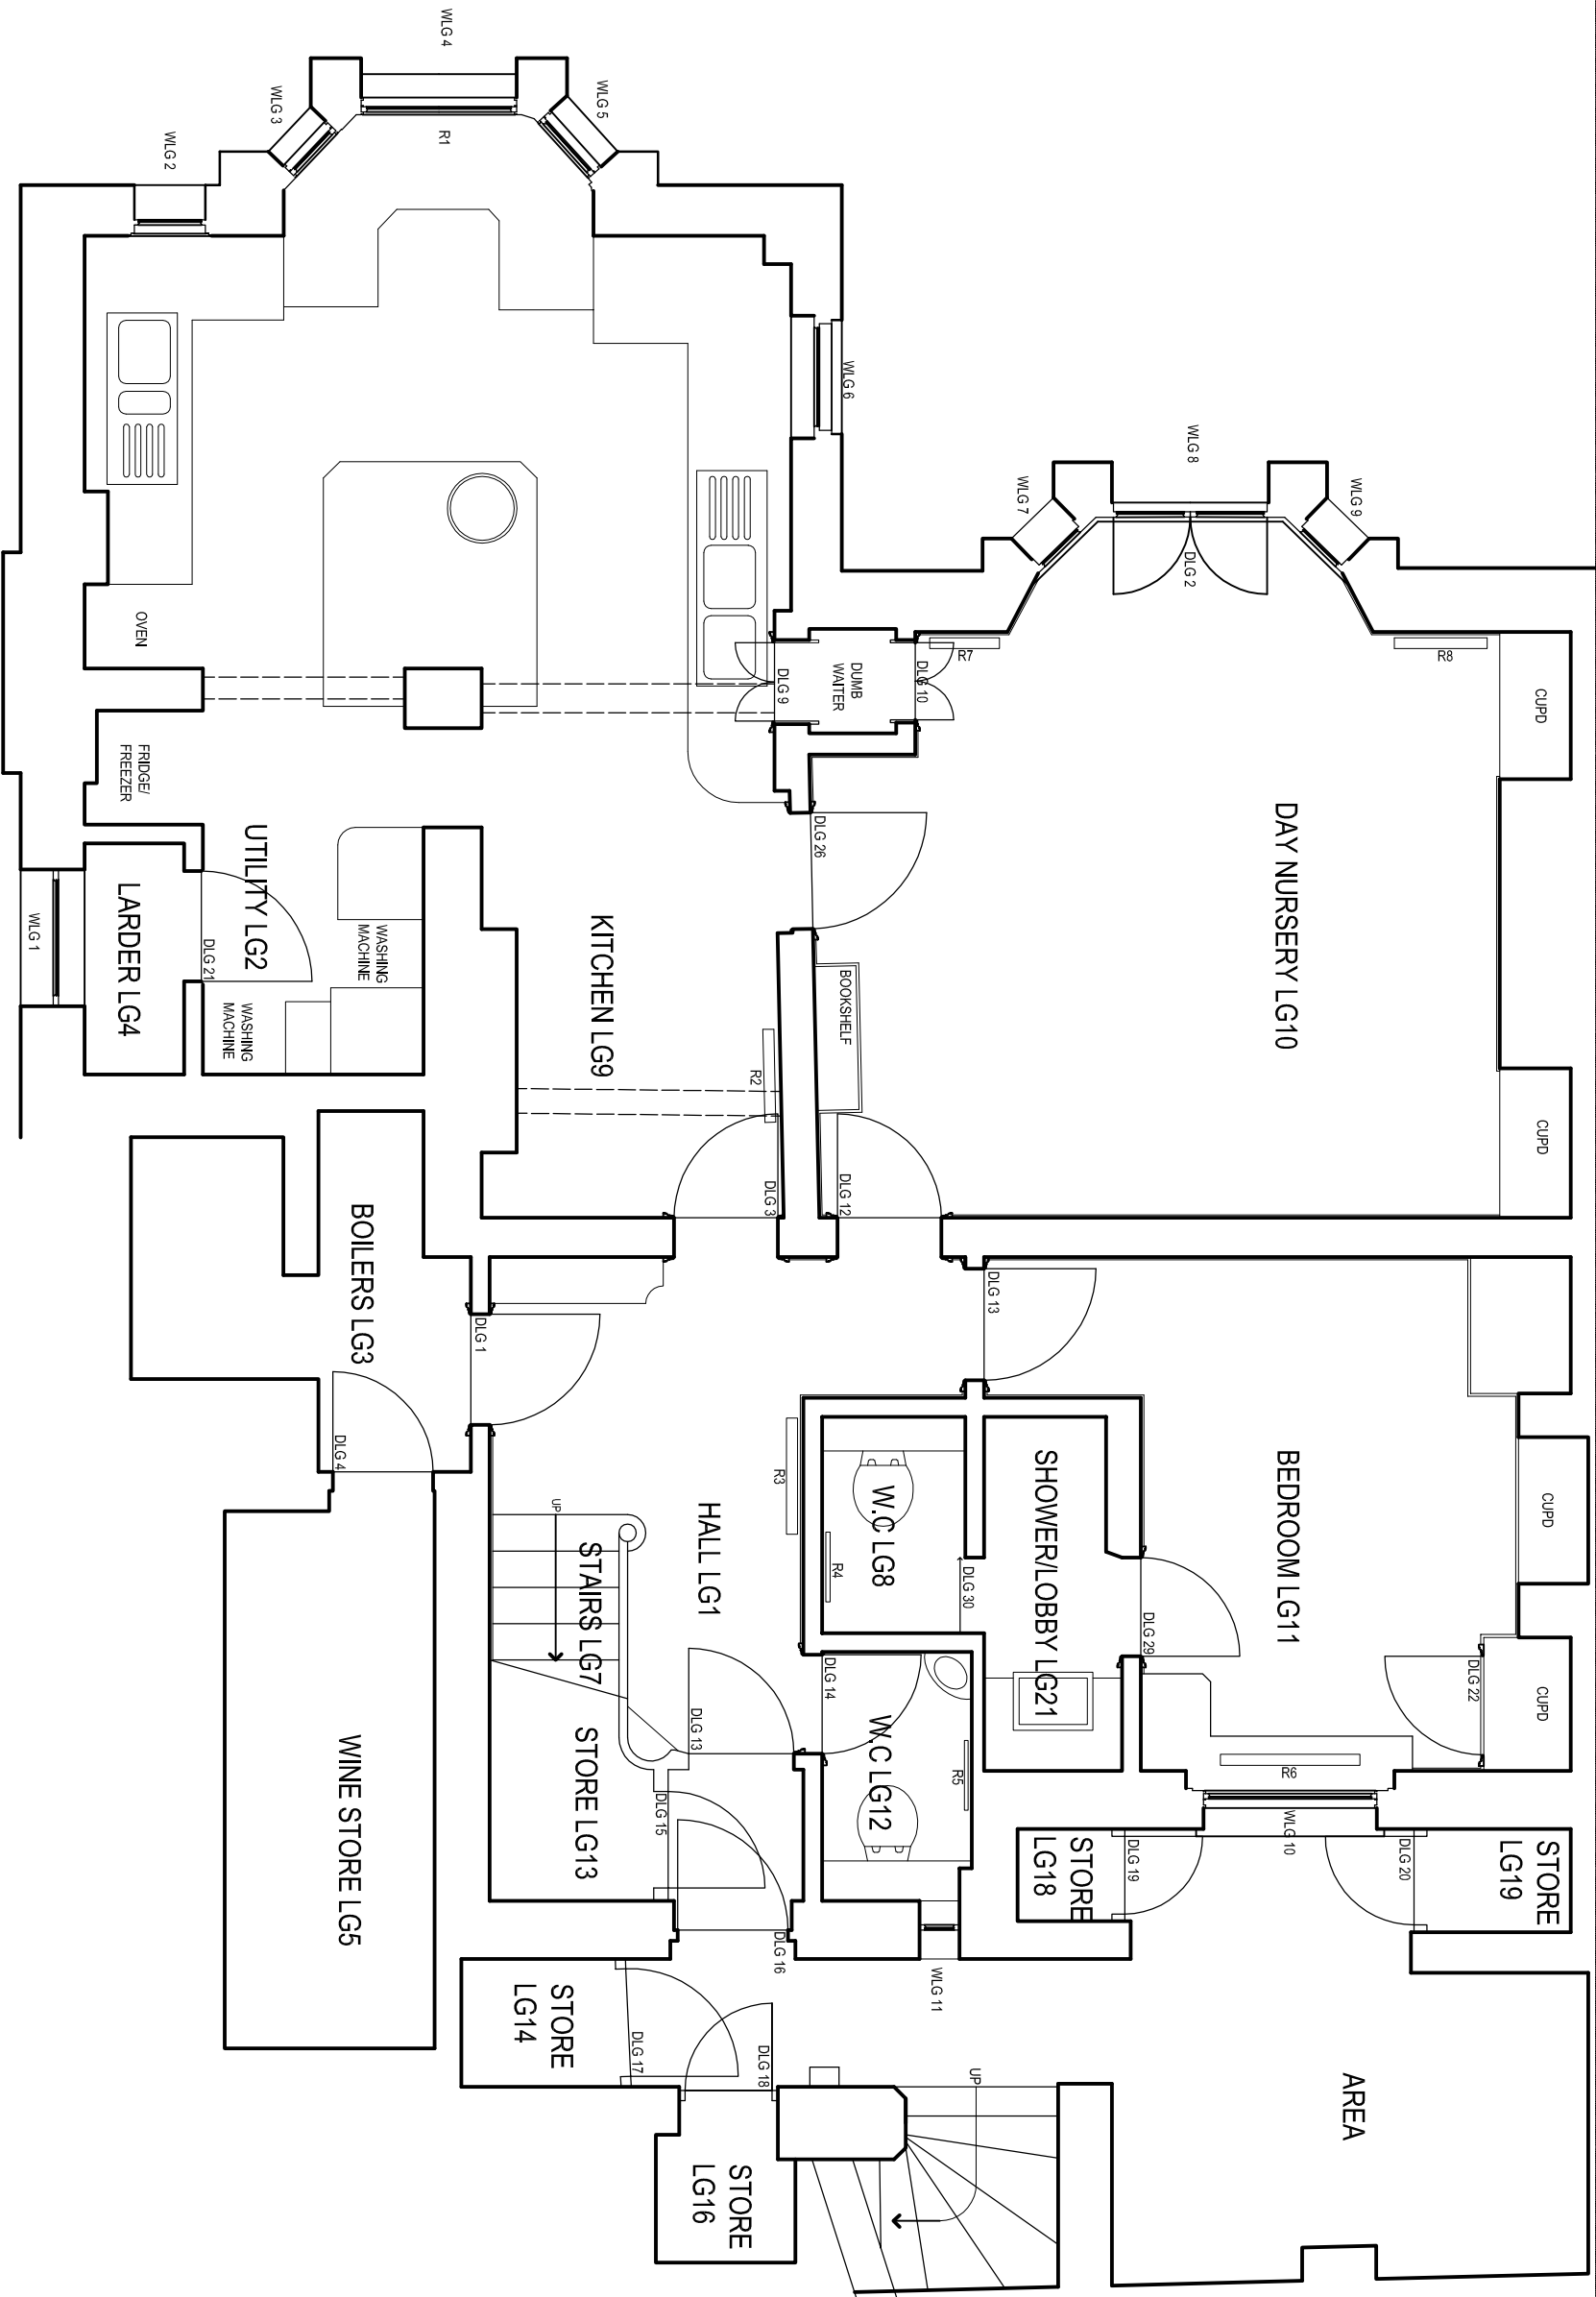


LOWER GROUND FLOOR

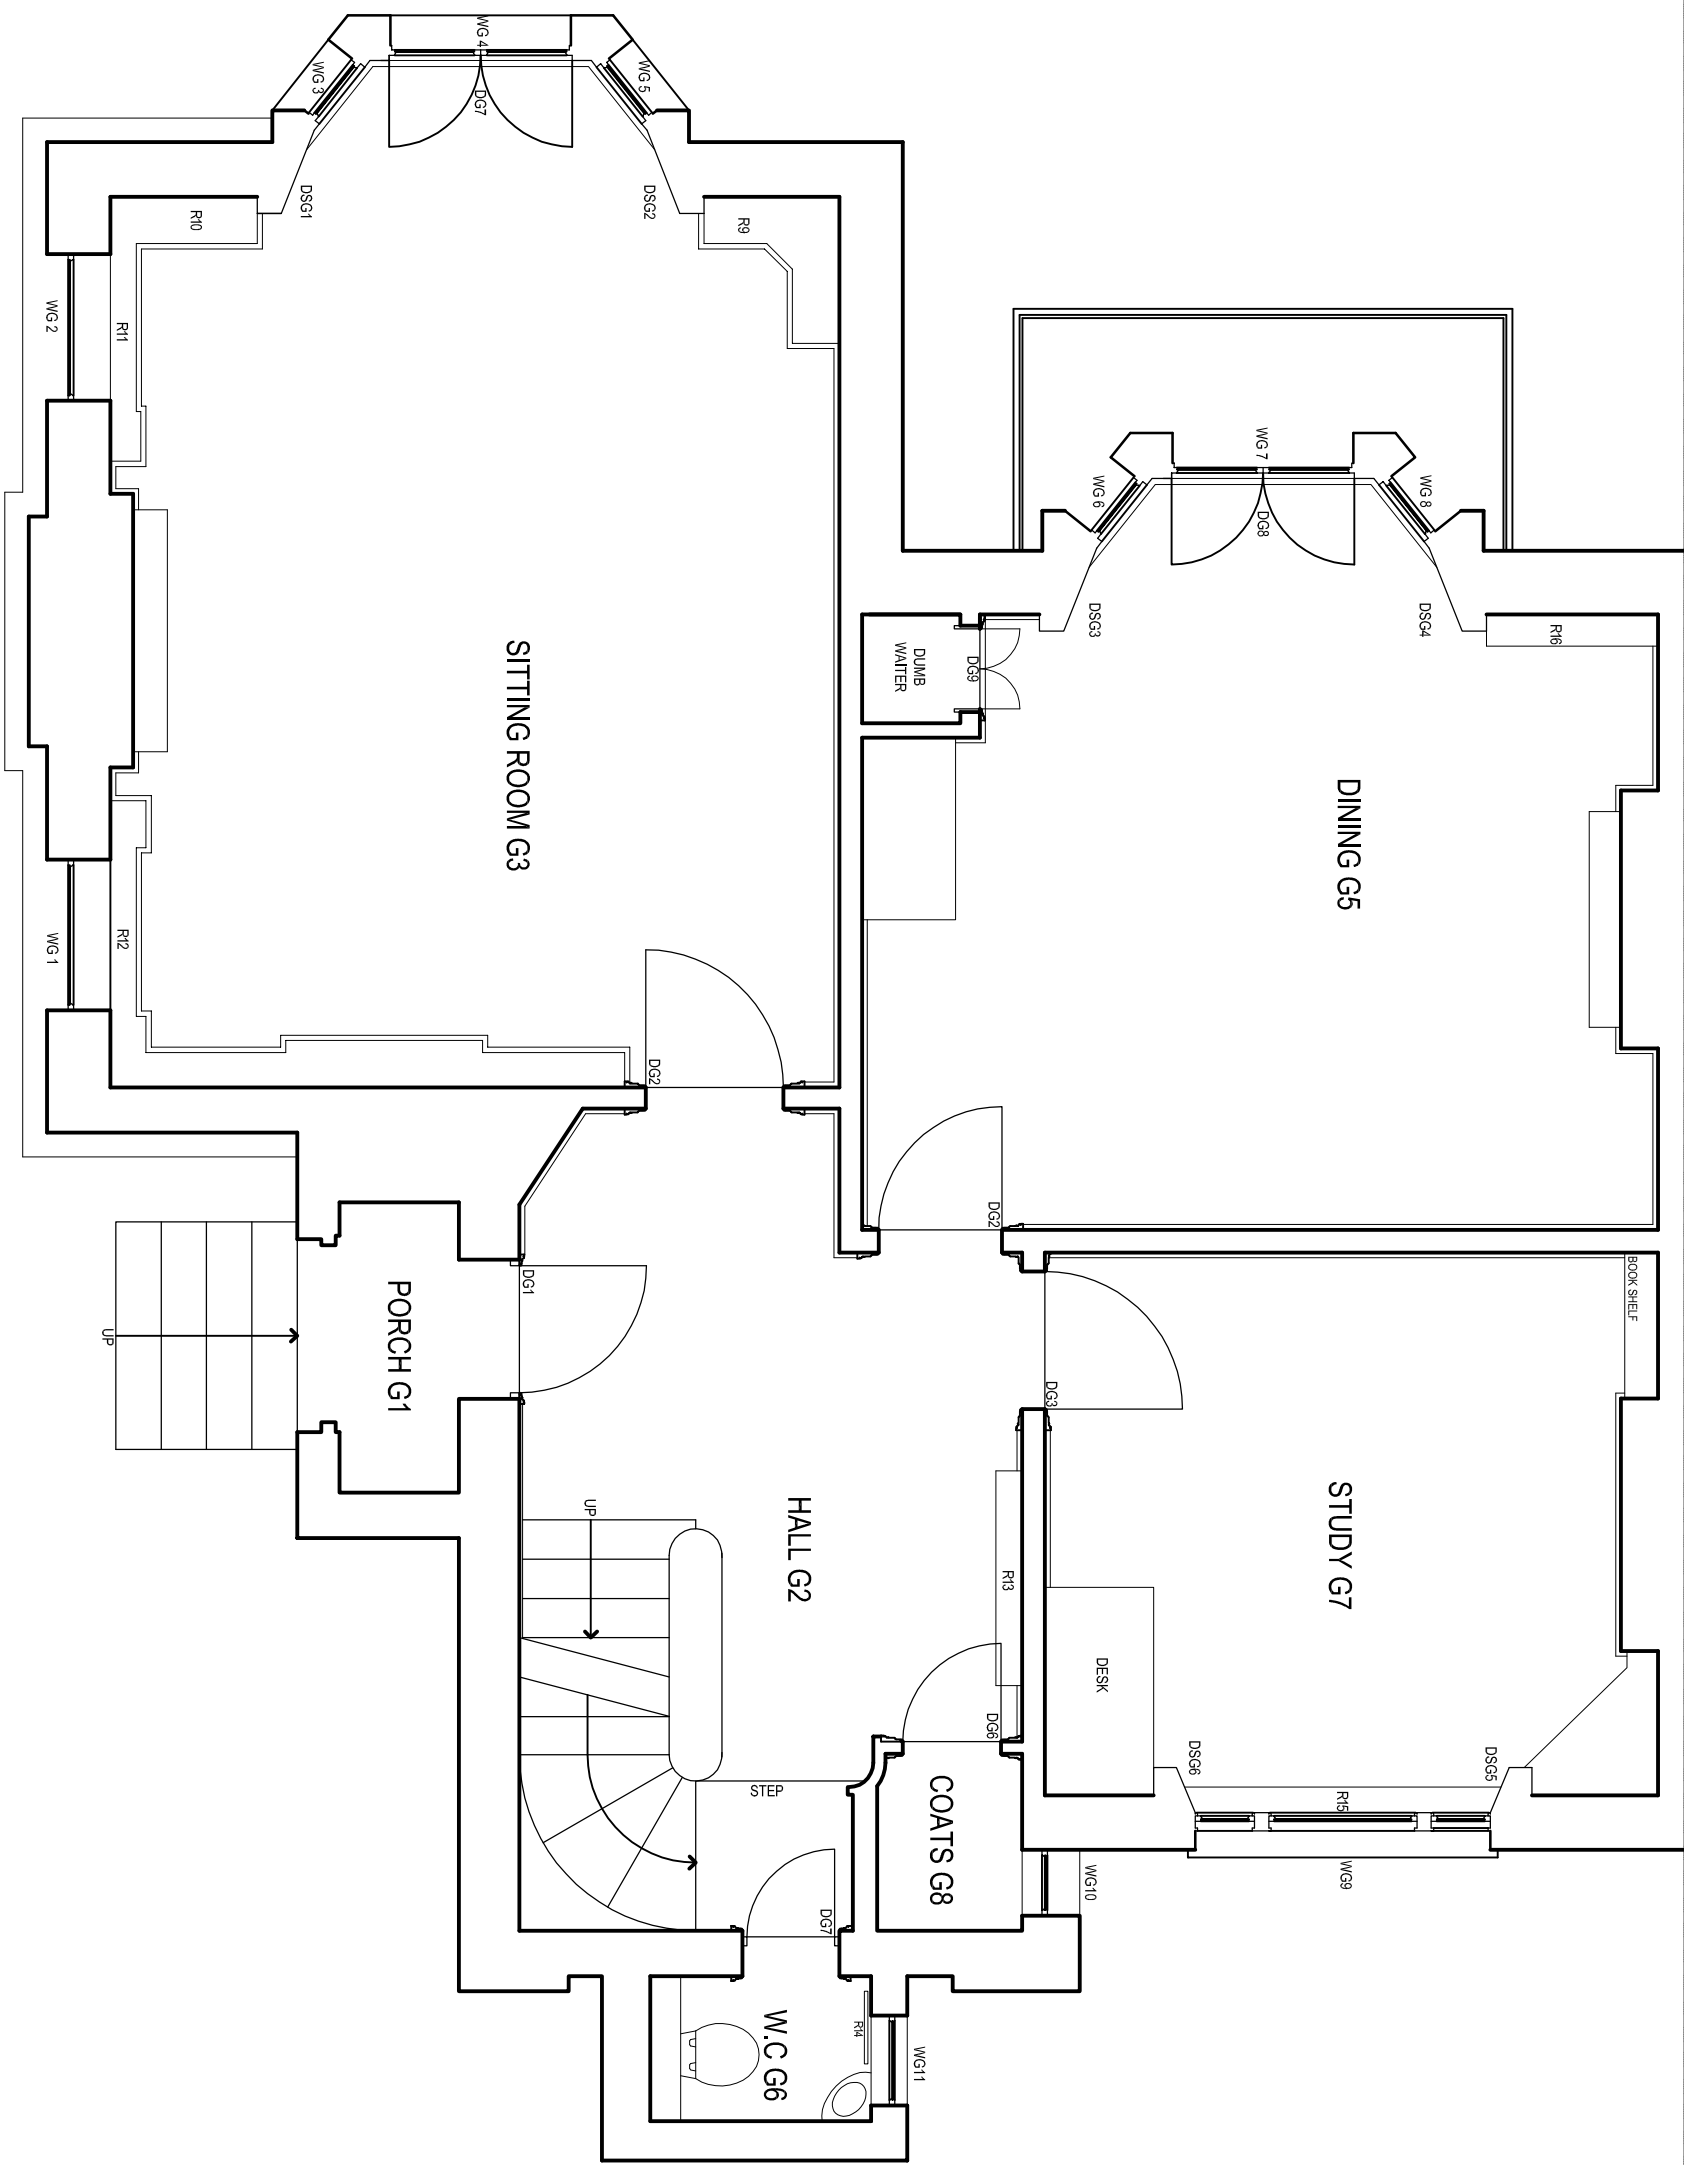


GROUND FLOOR

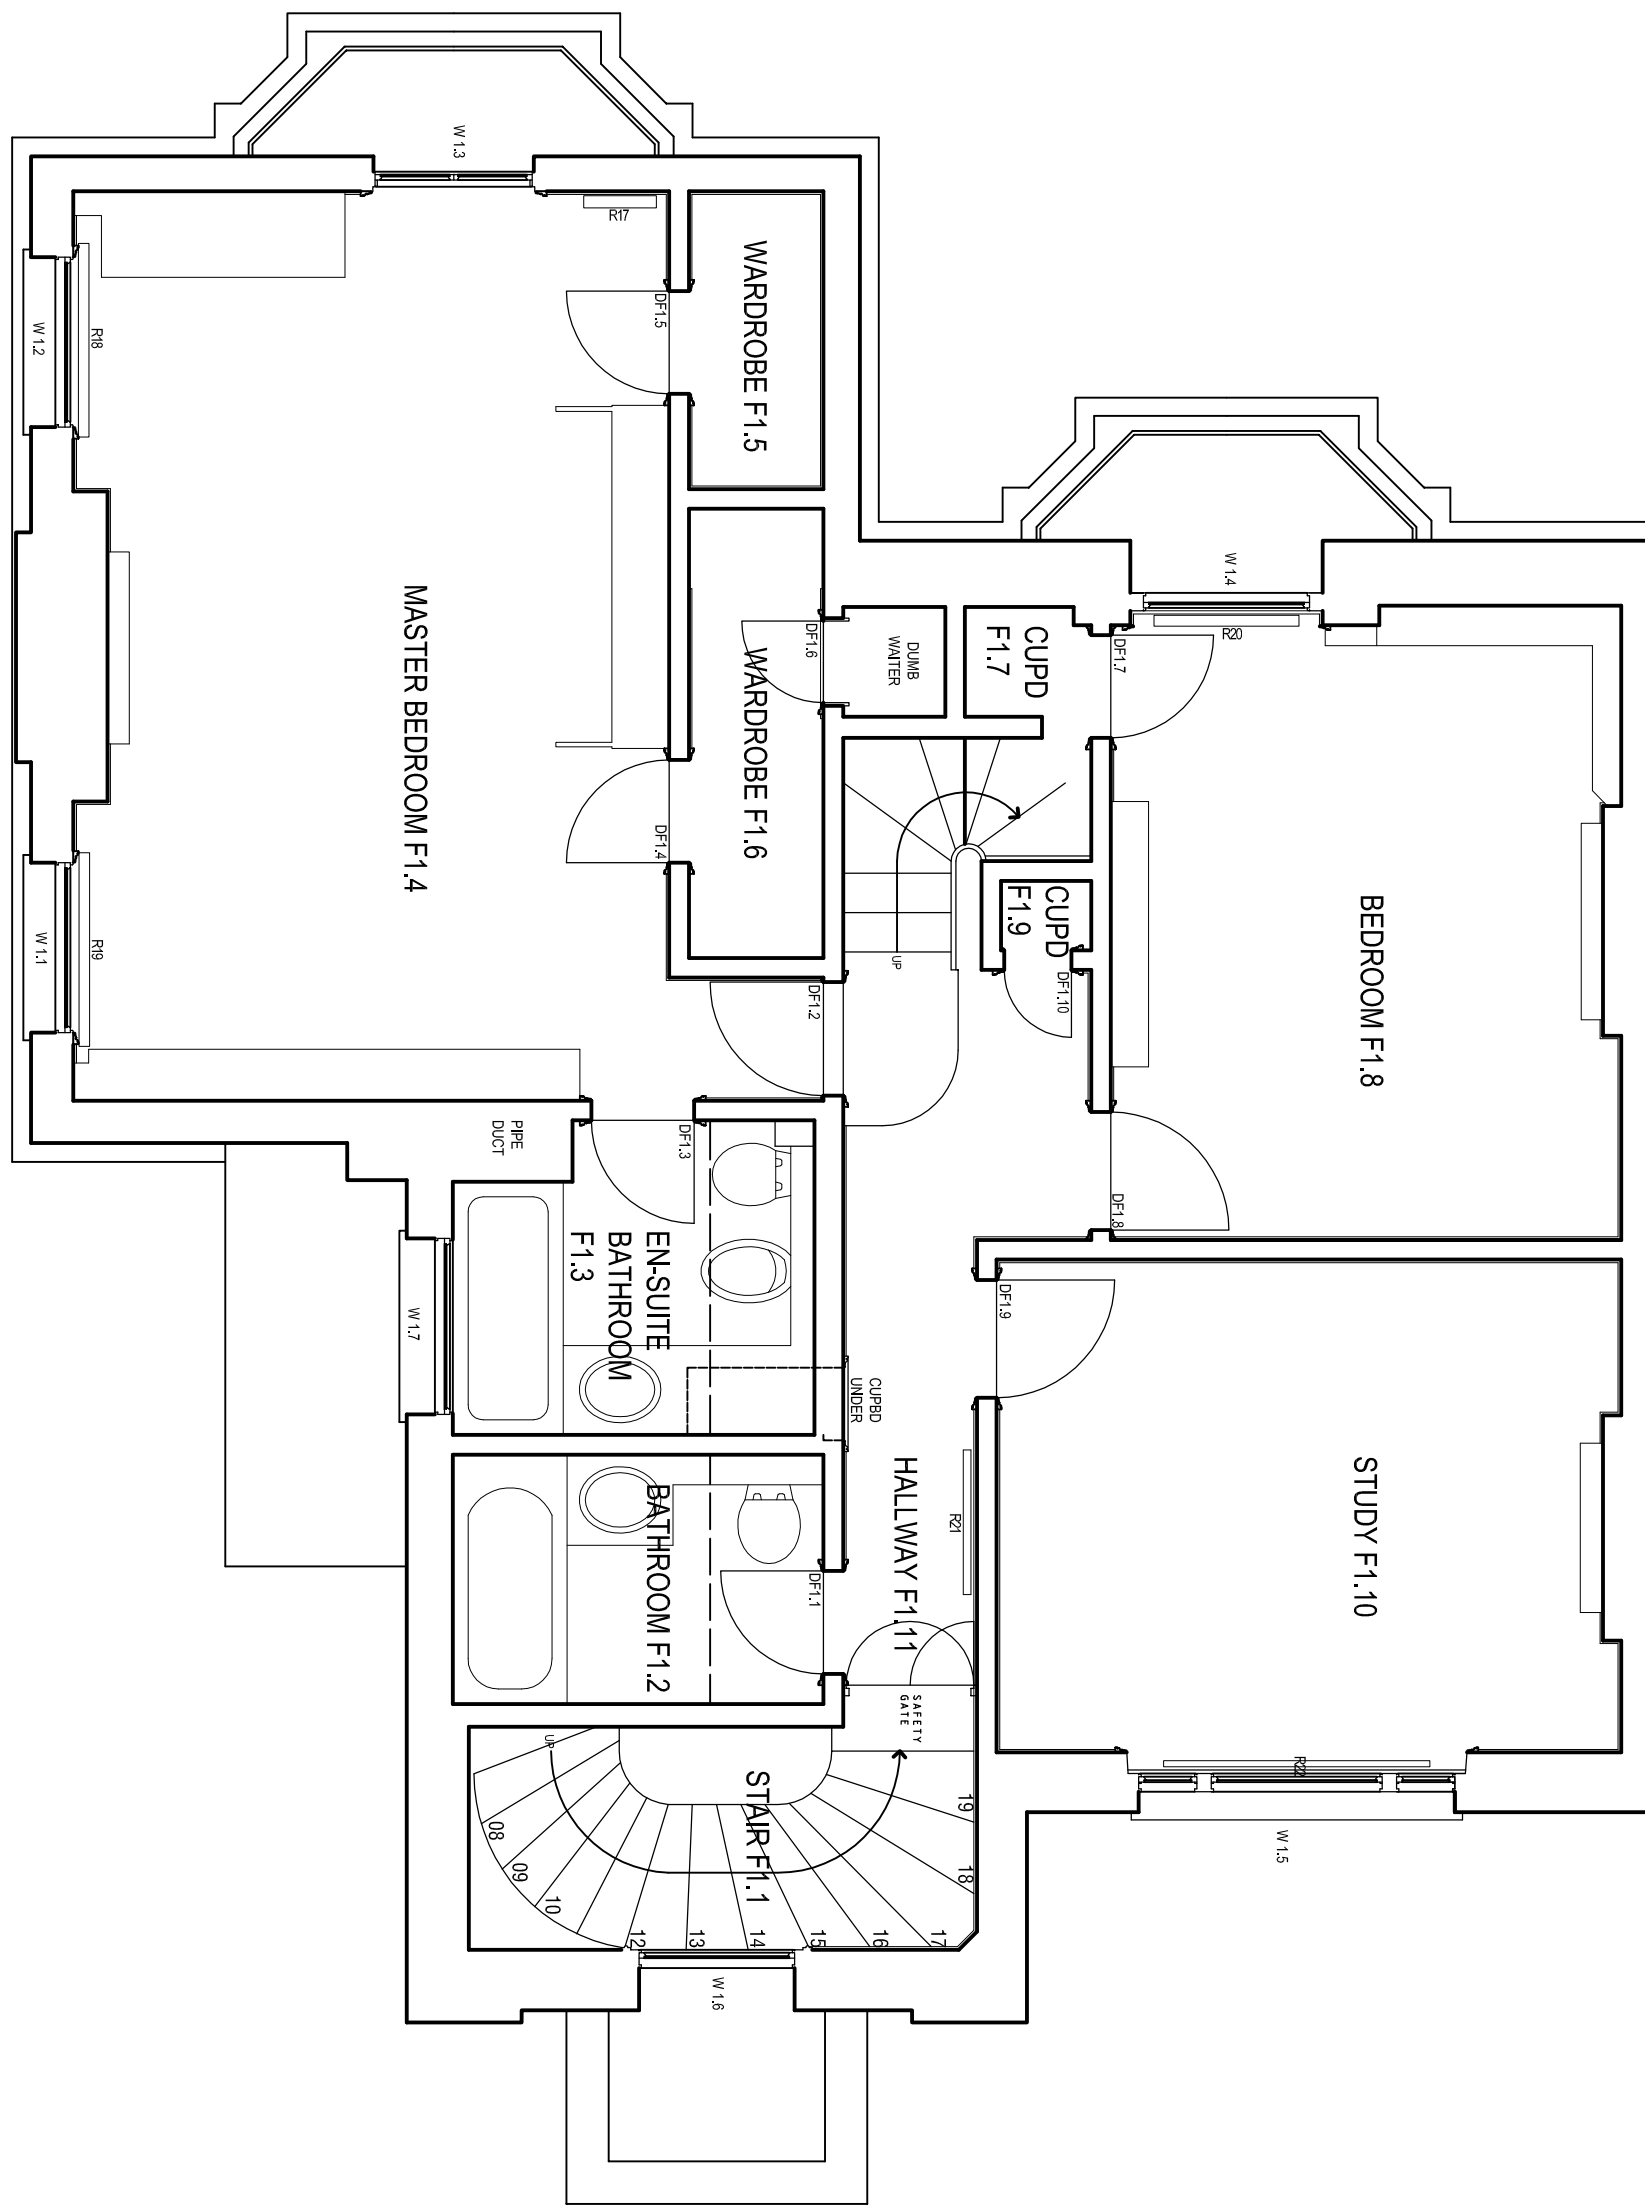

FIRST FLOOR

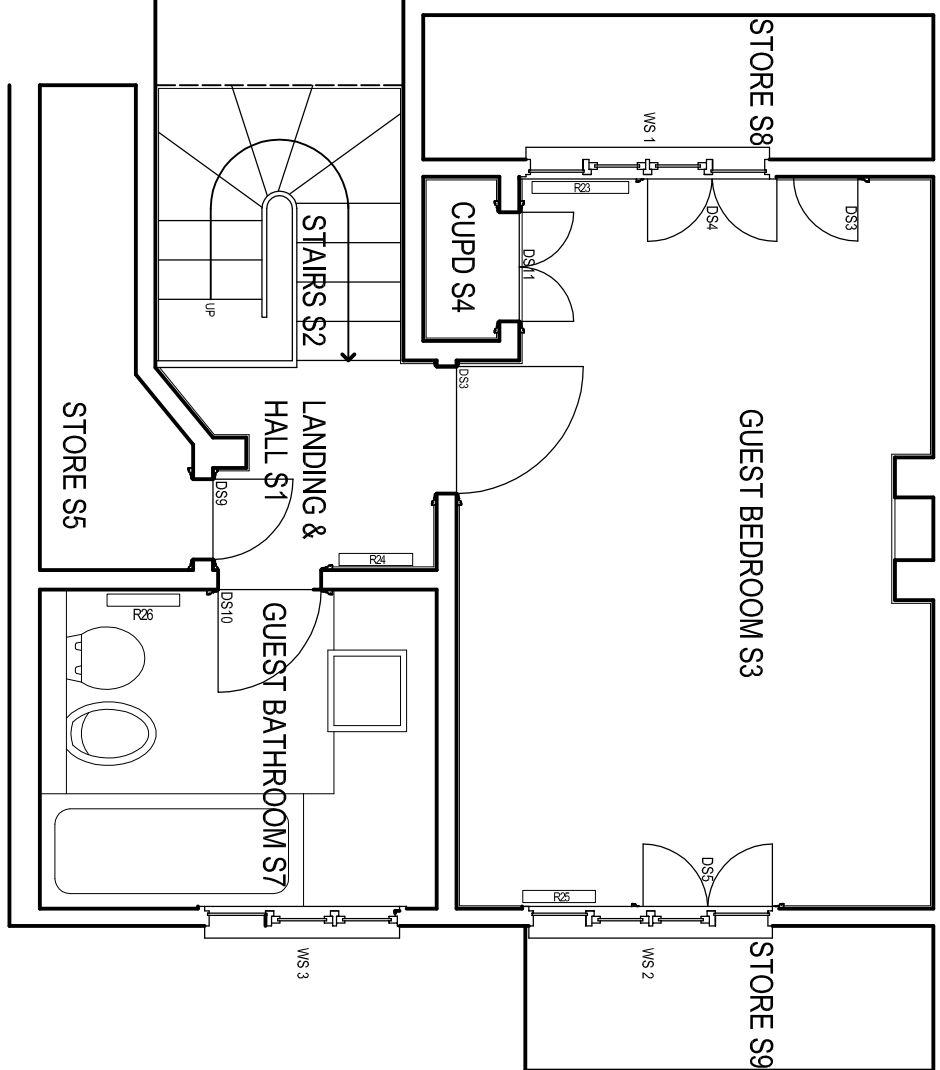

SECOND FLOOR

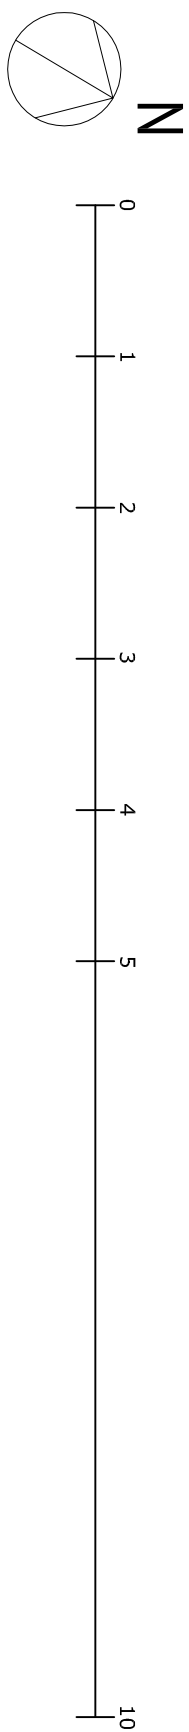

URBAN
EXCELLENCE
LONDON
UNIT 10/11, 14 GERRARD STREET
LONDON E7 1H 6SS
P 020 7785 8928
info@urbanexcellencelondon.com

Client
MR & MRS R ROBINOW

Project
**28 PARK VILLAGE EAST
LONDON NW1 7PZ**

FLOOR PLANS AS EXISTING

Job No.	Original	Scale	Number	Revision
2000		1:500@A1		
Date	Location	Drawn by	1	
6-11-07				