


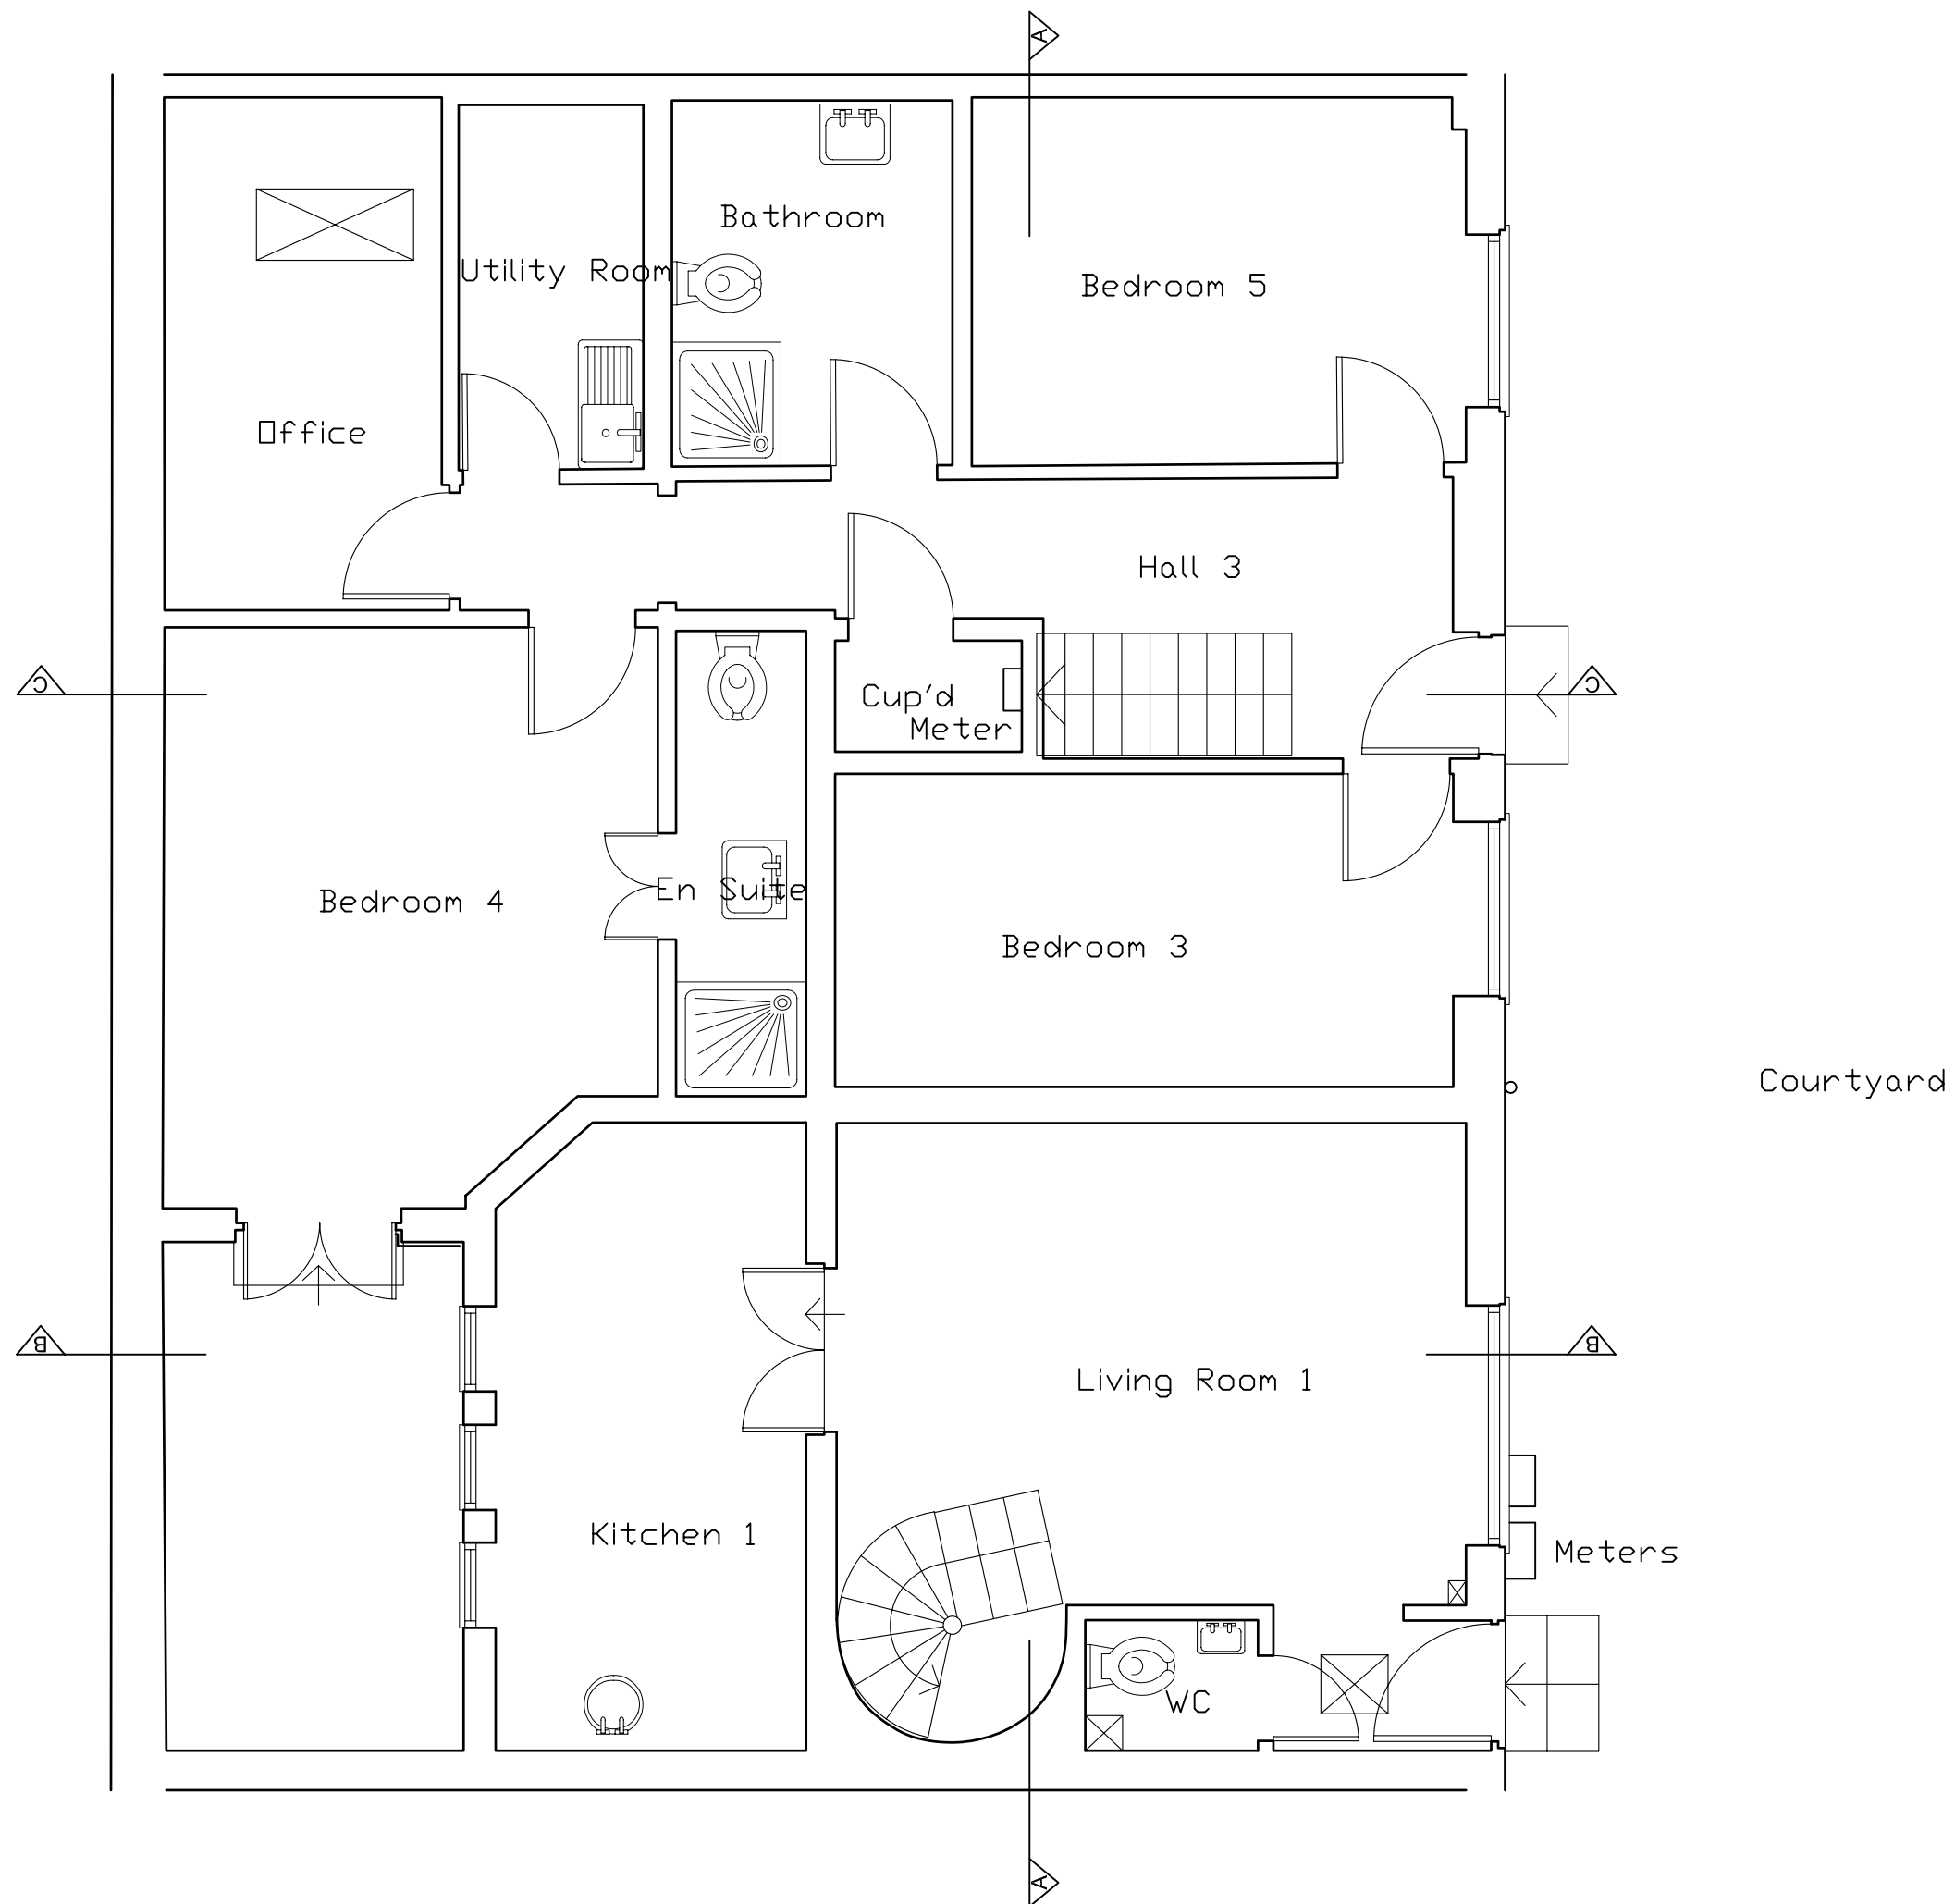

16 DALEHAM
LONDON NW3

EXISTING GROUND
FLOOR PLAN

DWG No.: **16DM/S101**



SCALE: 1 : 50

DATE: JULY 2007

belsize
architects

© COPYRIGHT
NOT TO BE REPRODUCED OR USED
WITHOUT PERMISSION

48 PARKHILL ROAD LONDON NW3 2YP
TEL 020 7482 4420 FAX 020 7482 4186
EMAIL: MAIL@BELSIZEARCHITECTS.COM

 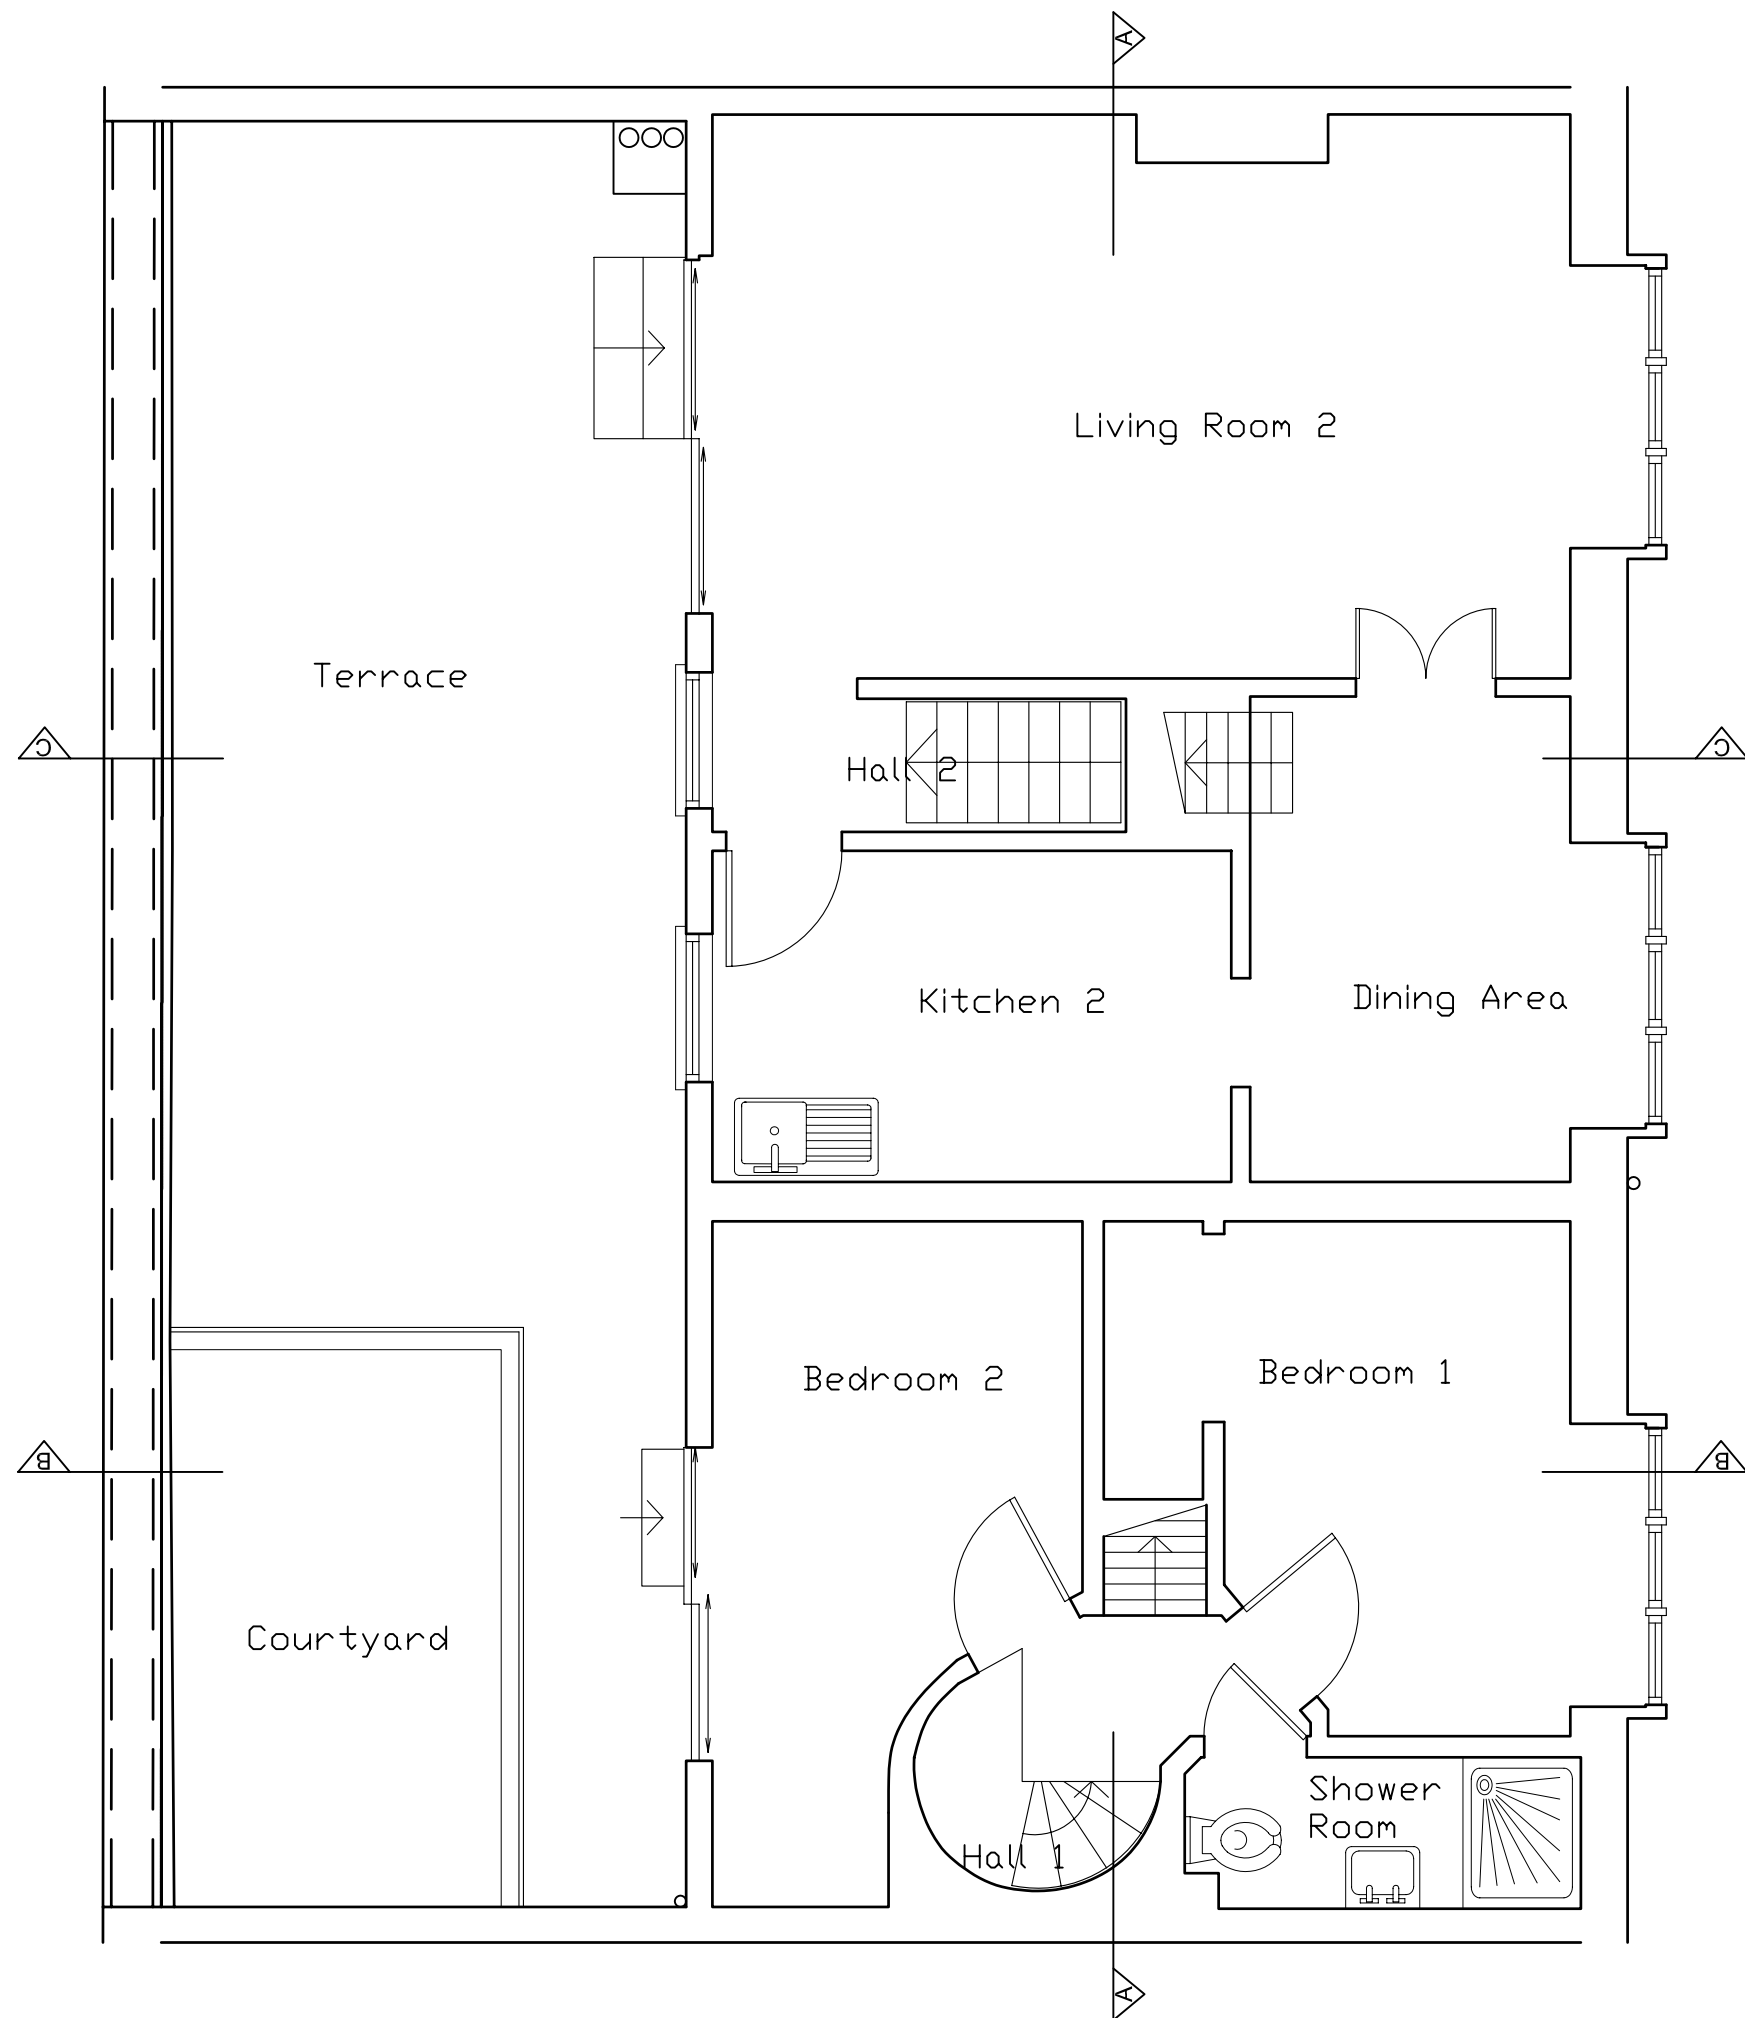

16 DALEHAM
LONDON NW3

EXISTING FIRST FLOOR
PLAN

DWG No.: **16DM/S102**



SCALE: 1 : 50

DATE: JULY 2007

belsize
architects

© COPYRIGHT
NOT TO BE REPRODUCED OR USED
WITHOUT PERMISSION

48 PARKHILL ROAD LONDON NW3 2YP
TEL 020 7482 4420 FAX 020 7482 4186
EMAIL: MAIL@BELSIZEARCHITECTS.COM

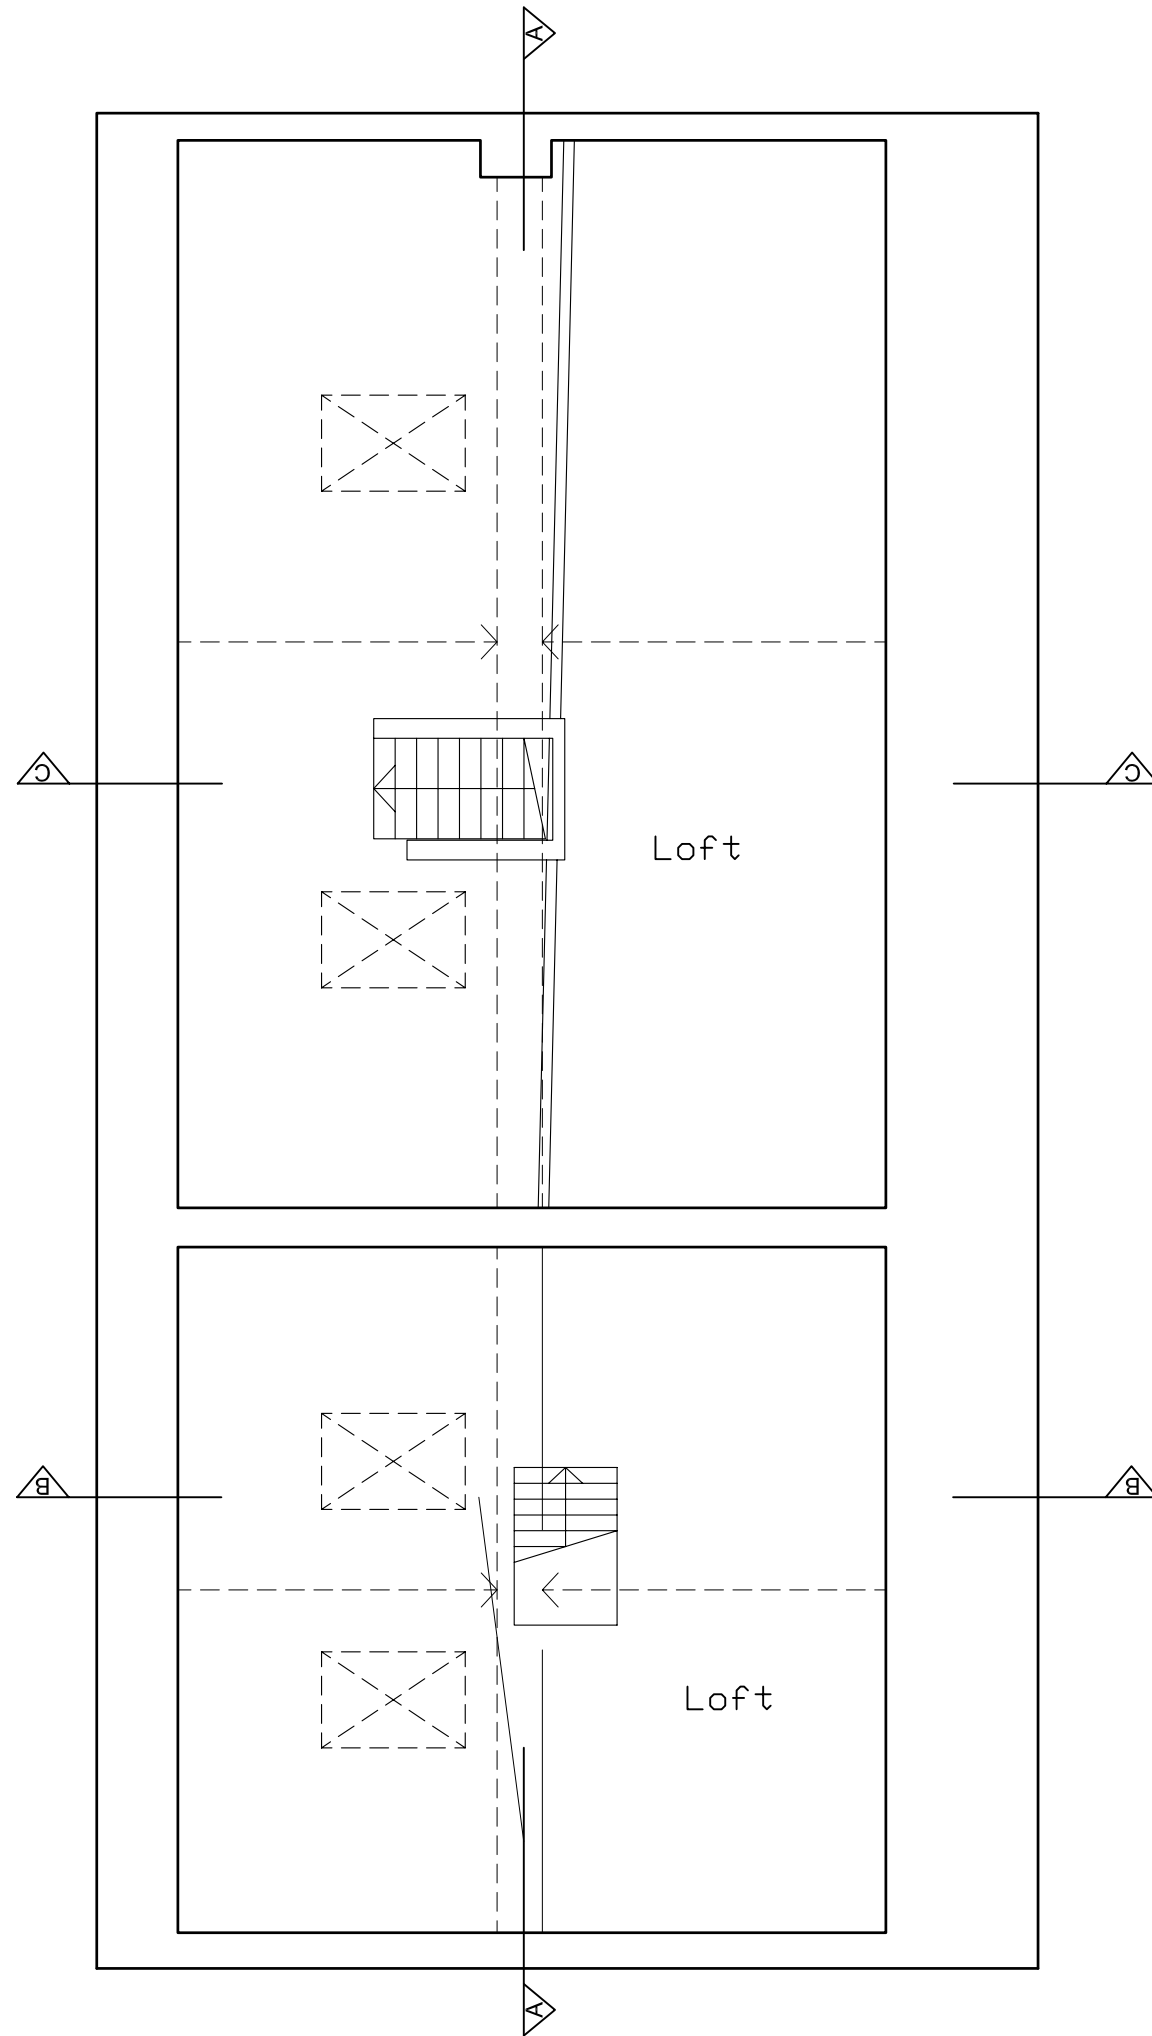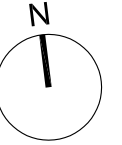

16 DALEHAM
LONDON NW3

EXISTING SECOND
FLOOR PLAN

DWG No.: **16DM/S103**

SCALE: 1 : 50

DATE: JULY 2007

belsize
architects

© COPYRIGHT
NOT TO BE REPRODUCED OR USED
WITHOUT PERMISSION

48 PARKHILL ROAD LONDON NW3 2YP
TEL 020 7482 4420 FAX 020 7482 4186
EMAIL: MAIL@BELSIZEARCHITECTS.COM



16 DALEHAM
LONDON NW3

EXISTING FRONT
ELEVATION

DWG No.: **16DM/S201**

SCALE: 1 : 50

DATE: JULY 2007

belsize
architects

© COPYRIGHT
NOT TO BE REPRODUCED OR USED
WITHOUT PERMISSION

48 PARKHILL ROAD LONDON NW3 2YP
TEL 020 7482 4420 FAX 020 7482 4186
EMAIL: MAIL@BELSIZEARCHITECTS.COM



16 DALEHAM
LONDON NW3

EXISTING REAR
ELEVATION

DWG No.: **16DM/S202**



SCALE: 1 : 50

DATE: JULY 2007



belsize
architects

© COPYRIGHT
NOT TO BE REPRODUCED OR USED
WITHOUT PERMISSION

48 PARKHILL ROAD LONDON NW3 2YP
TEL 020 7482 4420 FAX 020 7482 4186
EMAIL: MAIL@BELSIZEARCHITECTS.COM

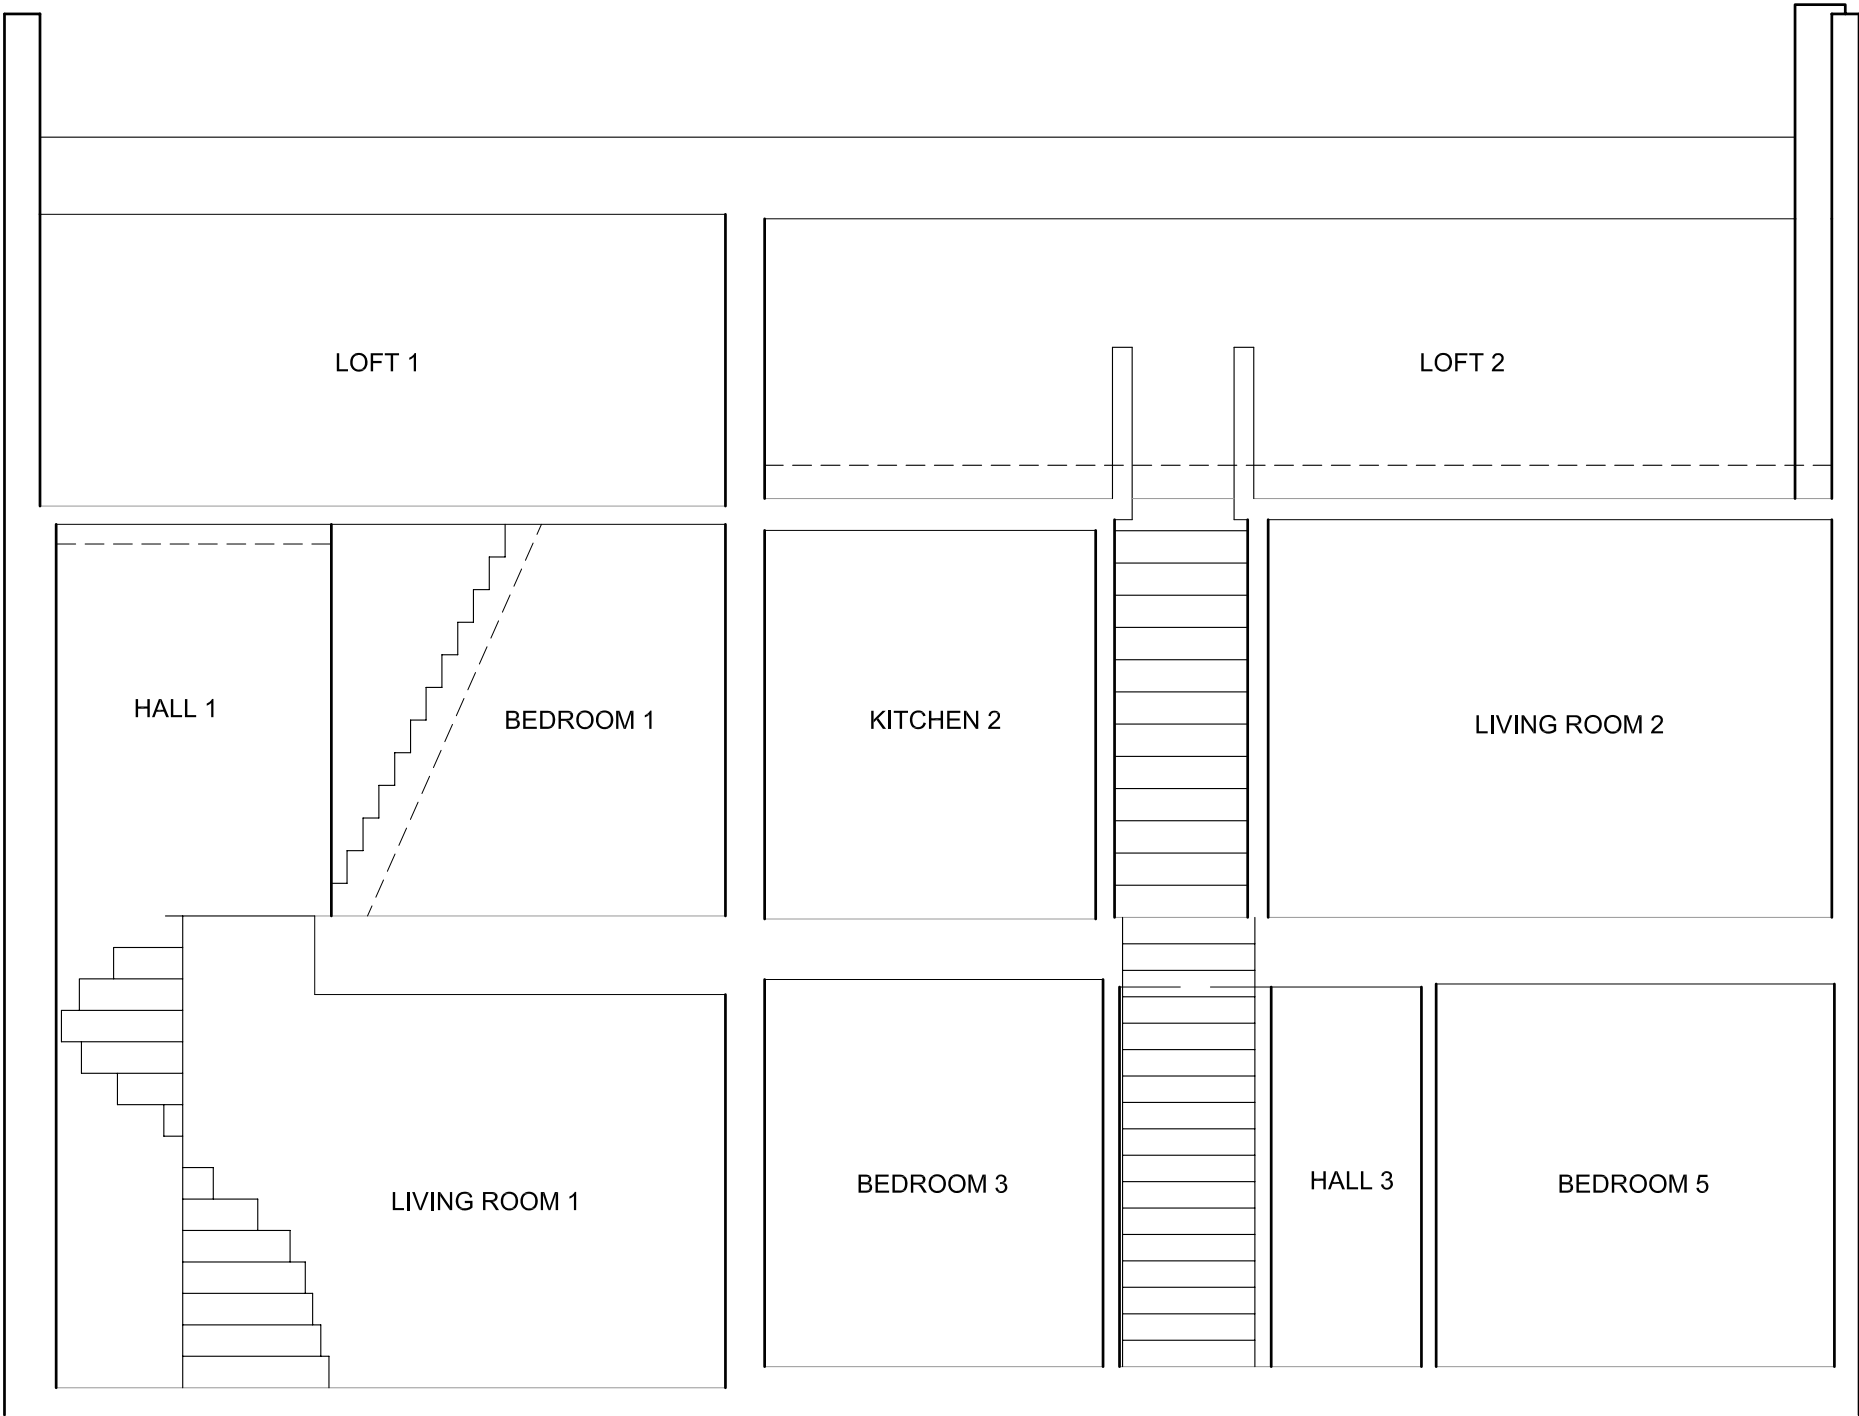 

16 DALEHAM LONDON NW3
EXISTING SECTION AA
DWG No.: 16DM/S301
SCALE: 1 : 50
DATE: JULY 2007
belsize architects
© COPYRIGHT NOT TO BE REPRODUCED OR USED WITHOUT PERMISSION
48 PARKHILL ROAD LONDON NW3 2YP TEL 020 7482 4420 FAX 020 7482 4186 EMAIL: MAIL@BELSIZEARCHITECTS.COM

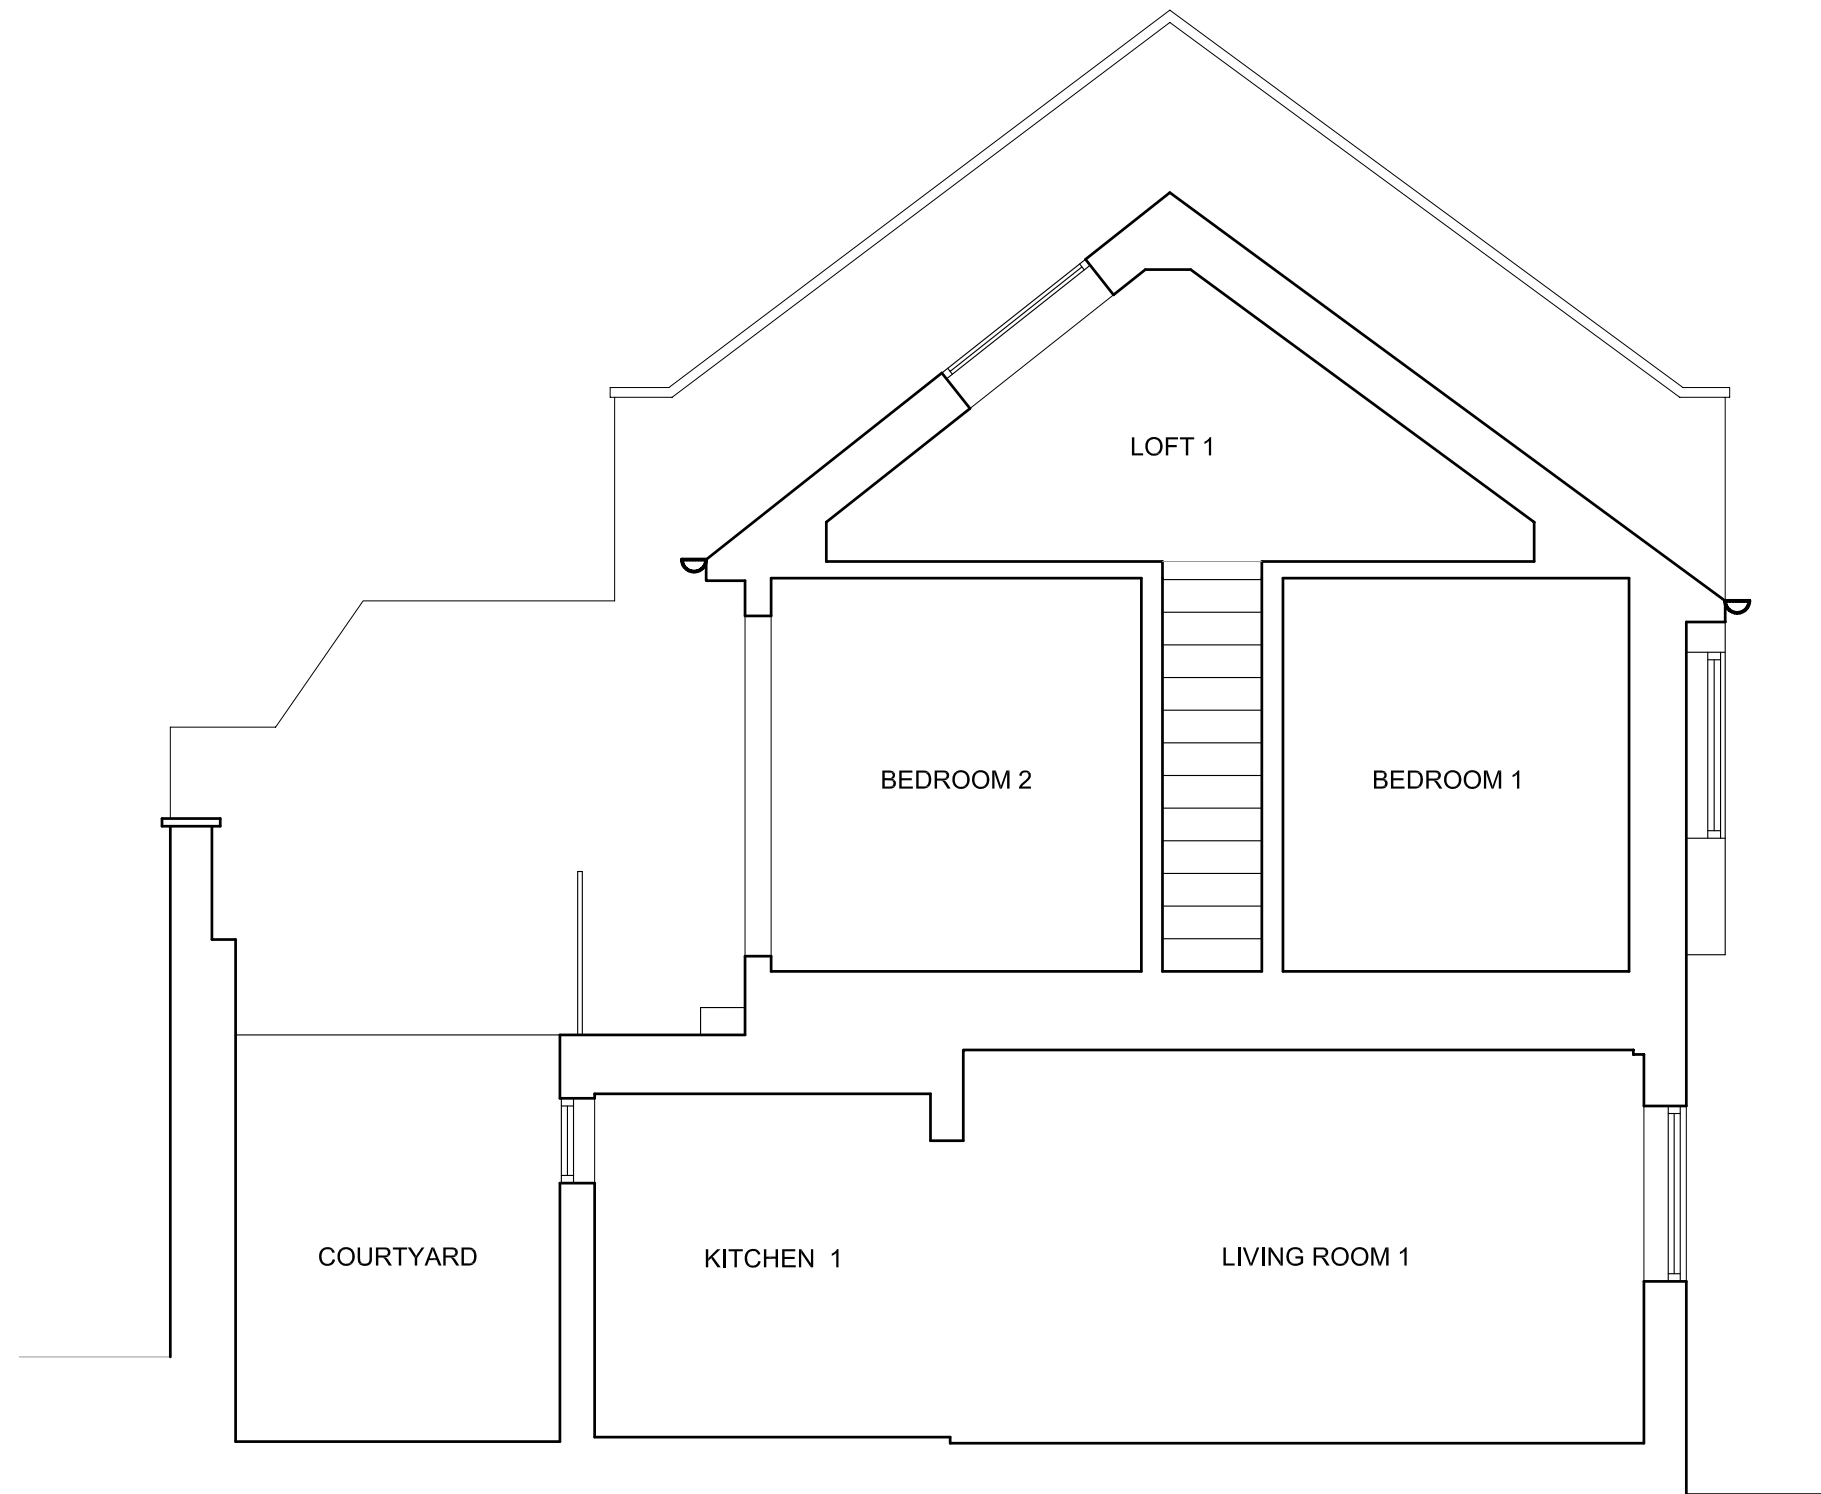 

16 DALEHAM
LONDON NW3

EXISTING SECTION BB

DWG No.: 16DM/S302



SCALE: 1 : 50

DATE: JULY 2007

belsize
architects

© COPYRIGHT
NOT TO BE REPRODUCED OR USED
WITHOUT PERMISSION

48 PARKHILL ROAD LONDON NW3 2YP
TEL 020 7482 4420 FAX 020 7482 4186
EMAIL: MAIL@BELSIZEARCHITECTS.COM

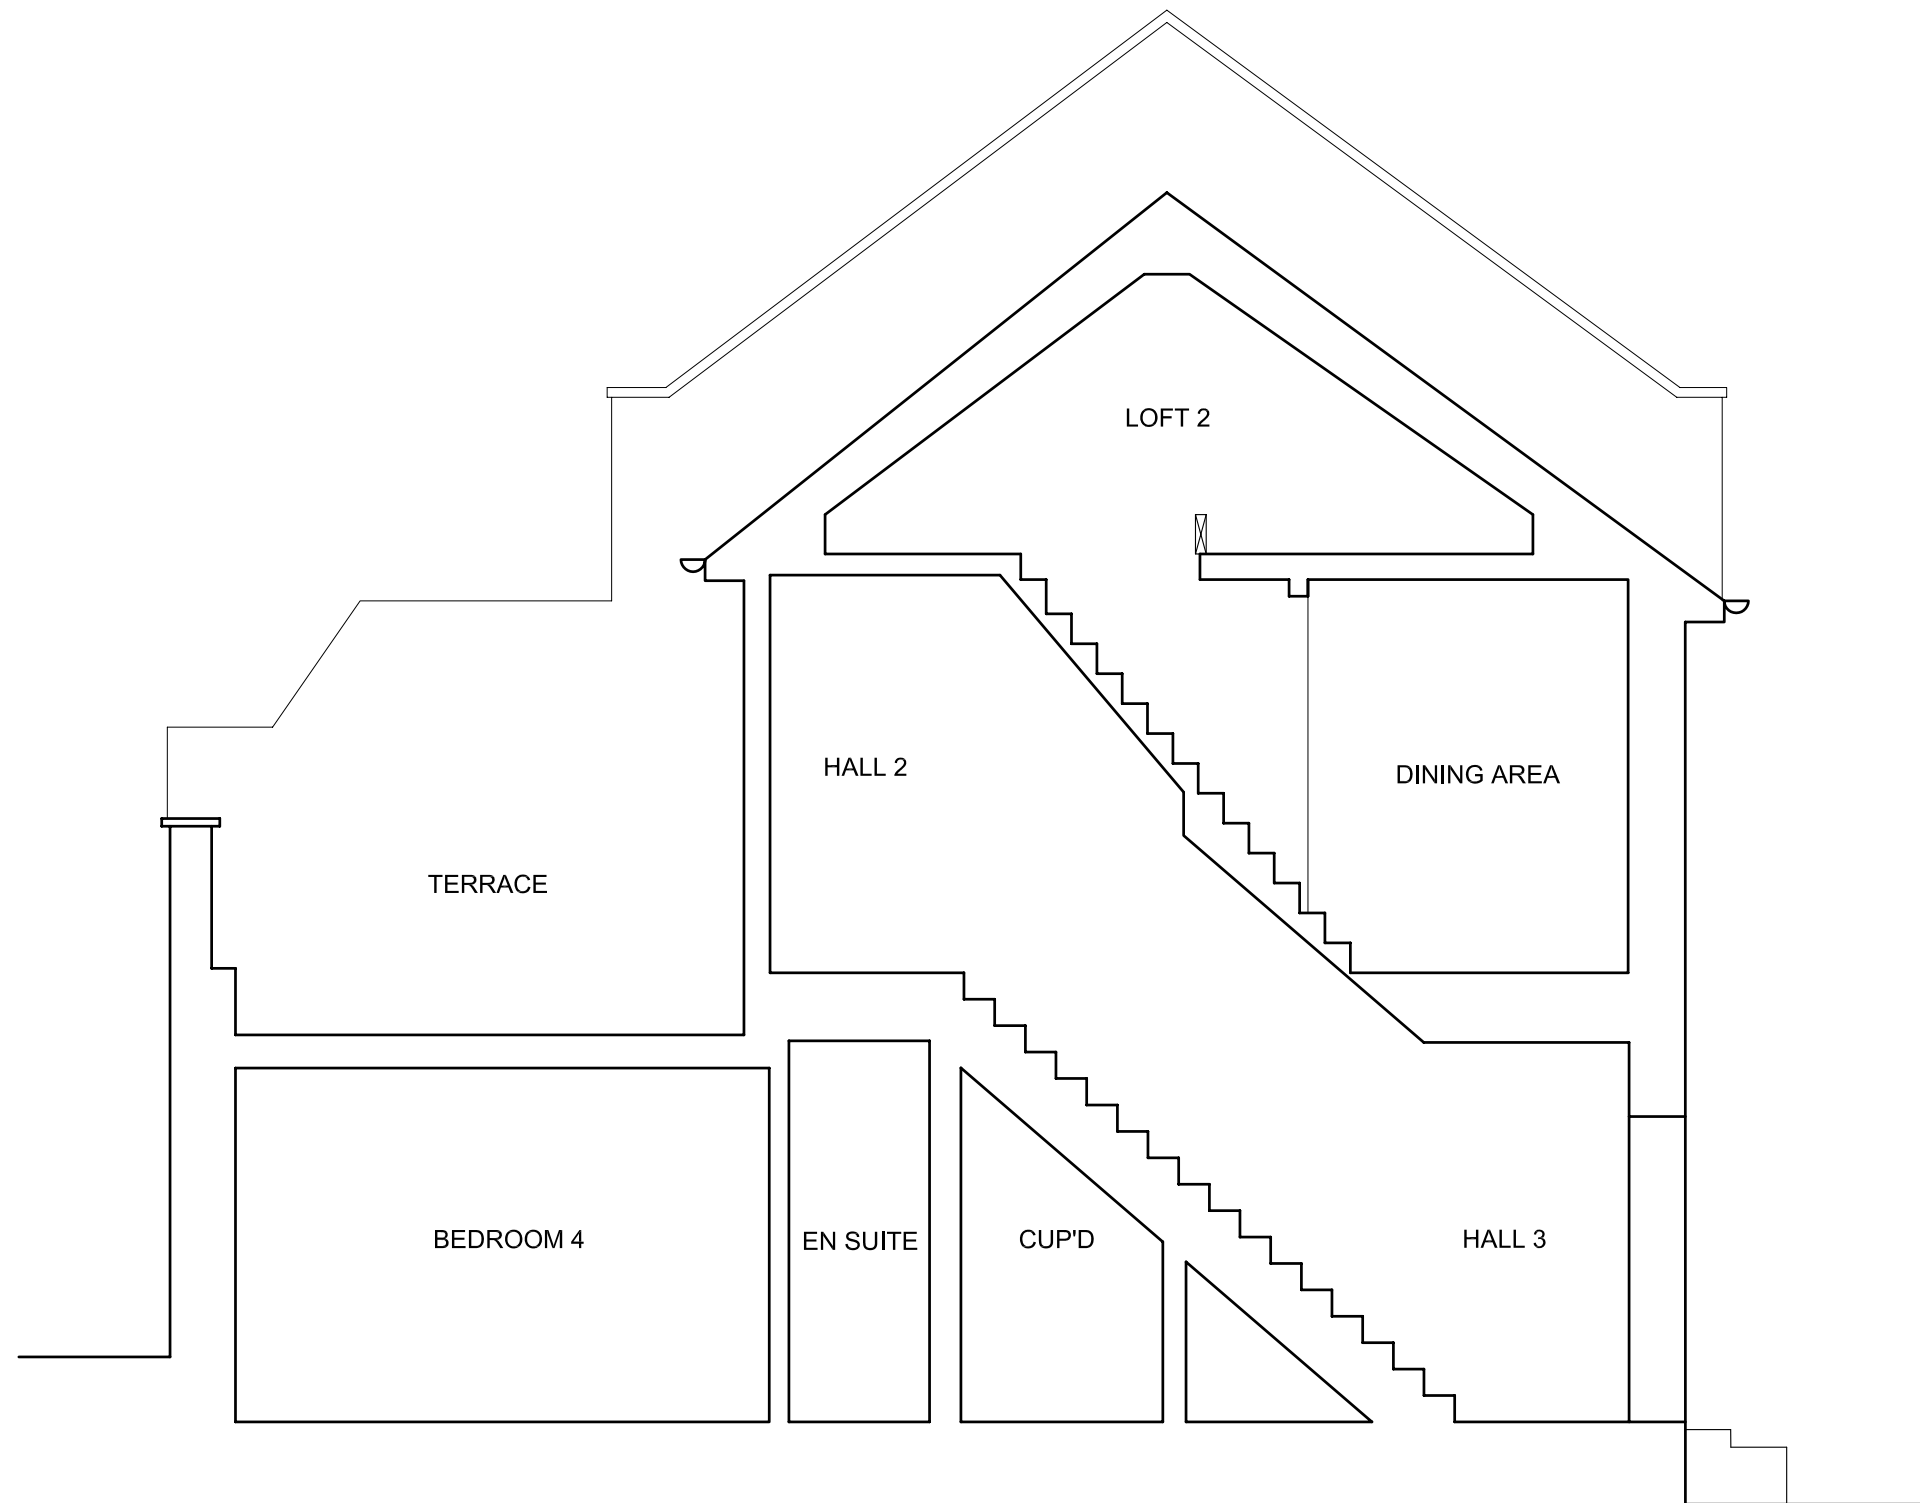 

16 DALEHAM
LONDON NW3

EXISTING SECTION CC

DWG No.: **16DM/S303**

SCALE: 1 : 50

DATE: JULY 2007

belsize
architects

© COPYRIGHT
NOT TO BE REPRODUCED OR USED
WITHOUT PERMISSION

48 PARKHILL ROAD LONDON NW3 2YP
TEL 020 7482 4420 FAX 020 7482 4186
EMAIL: MAIL@BELSIZEARCHITECTS.COM