


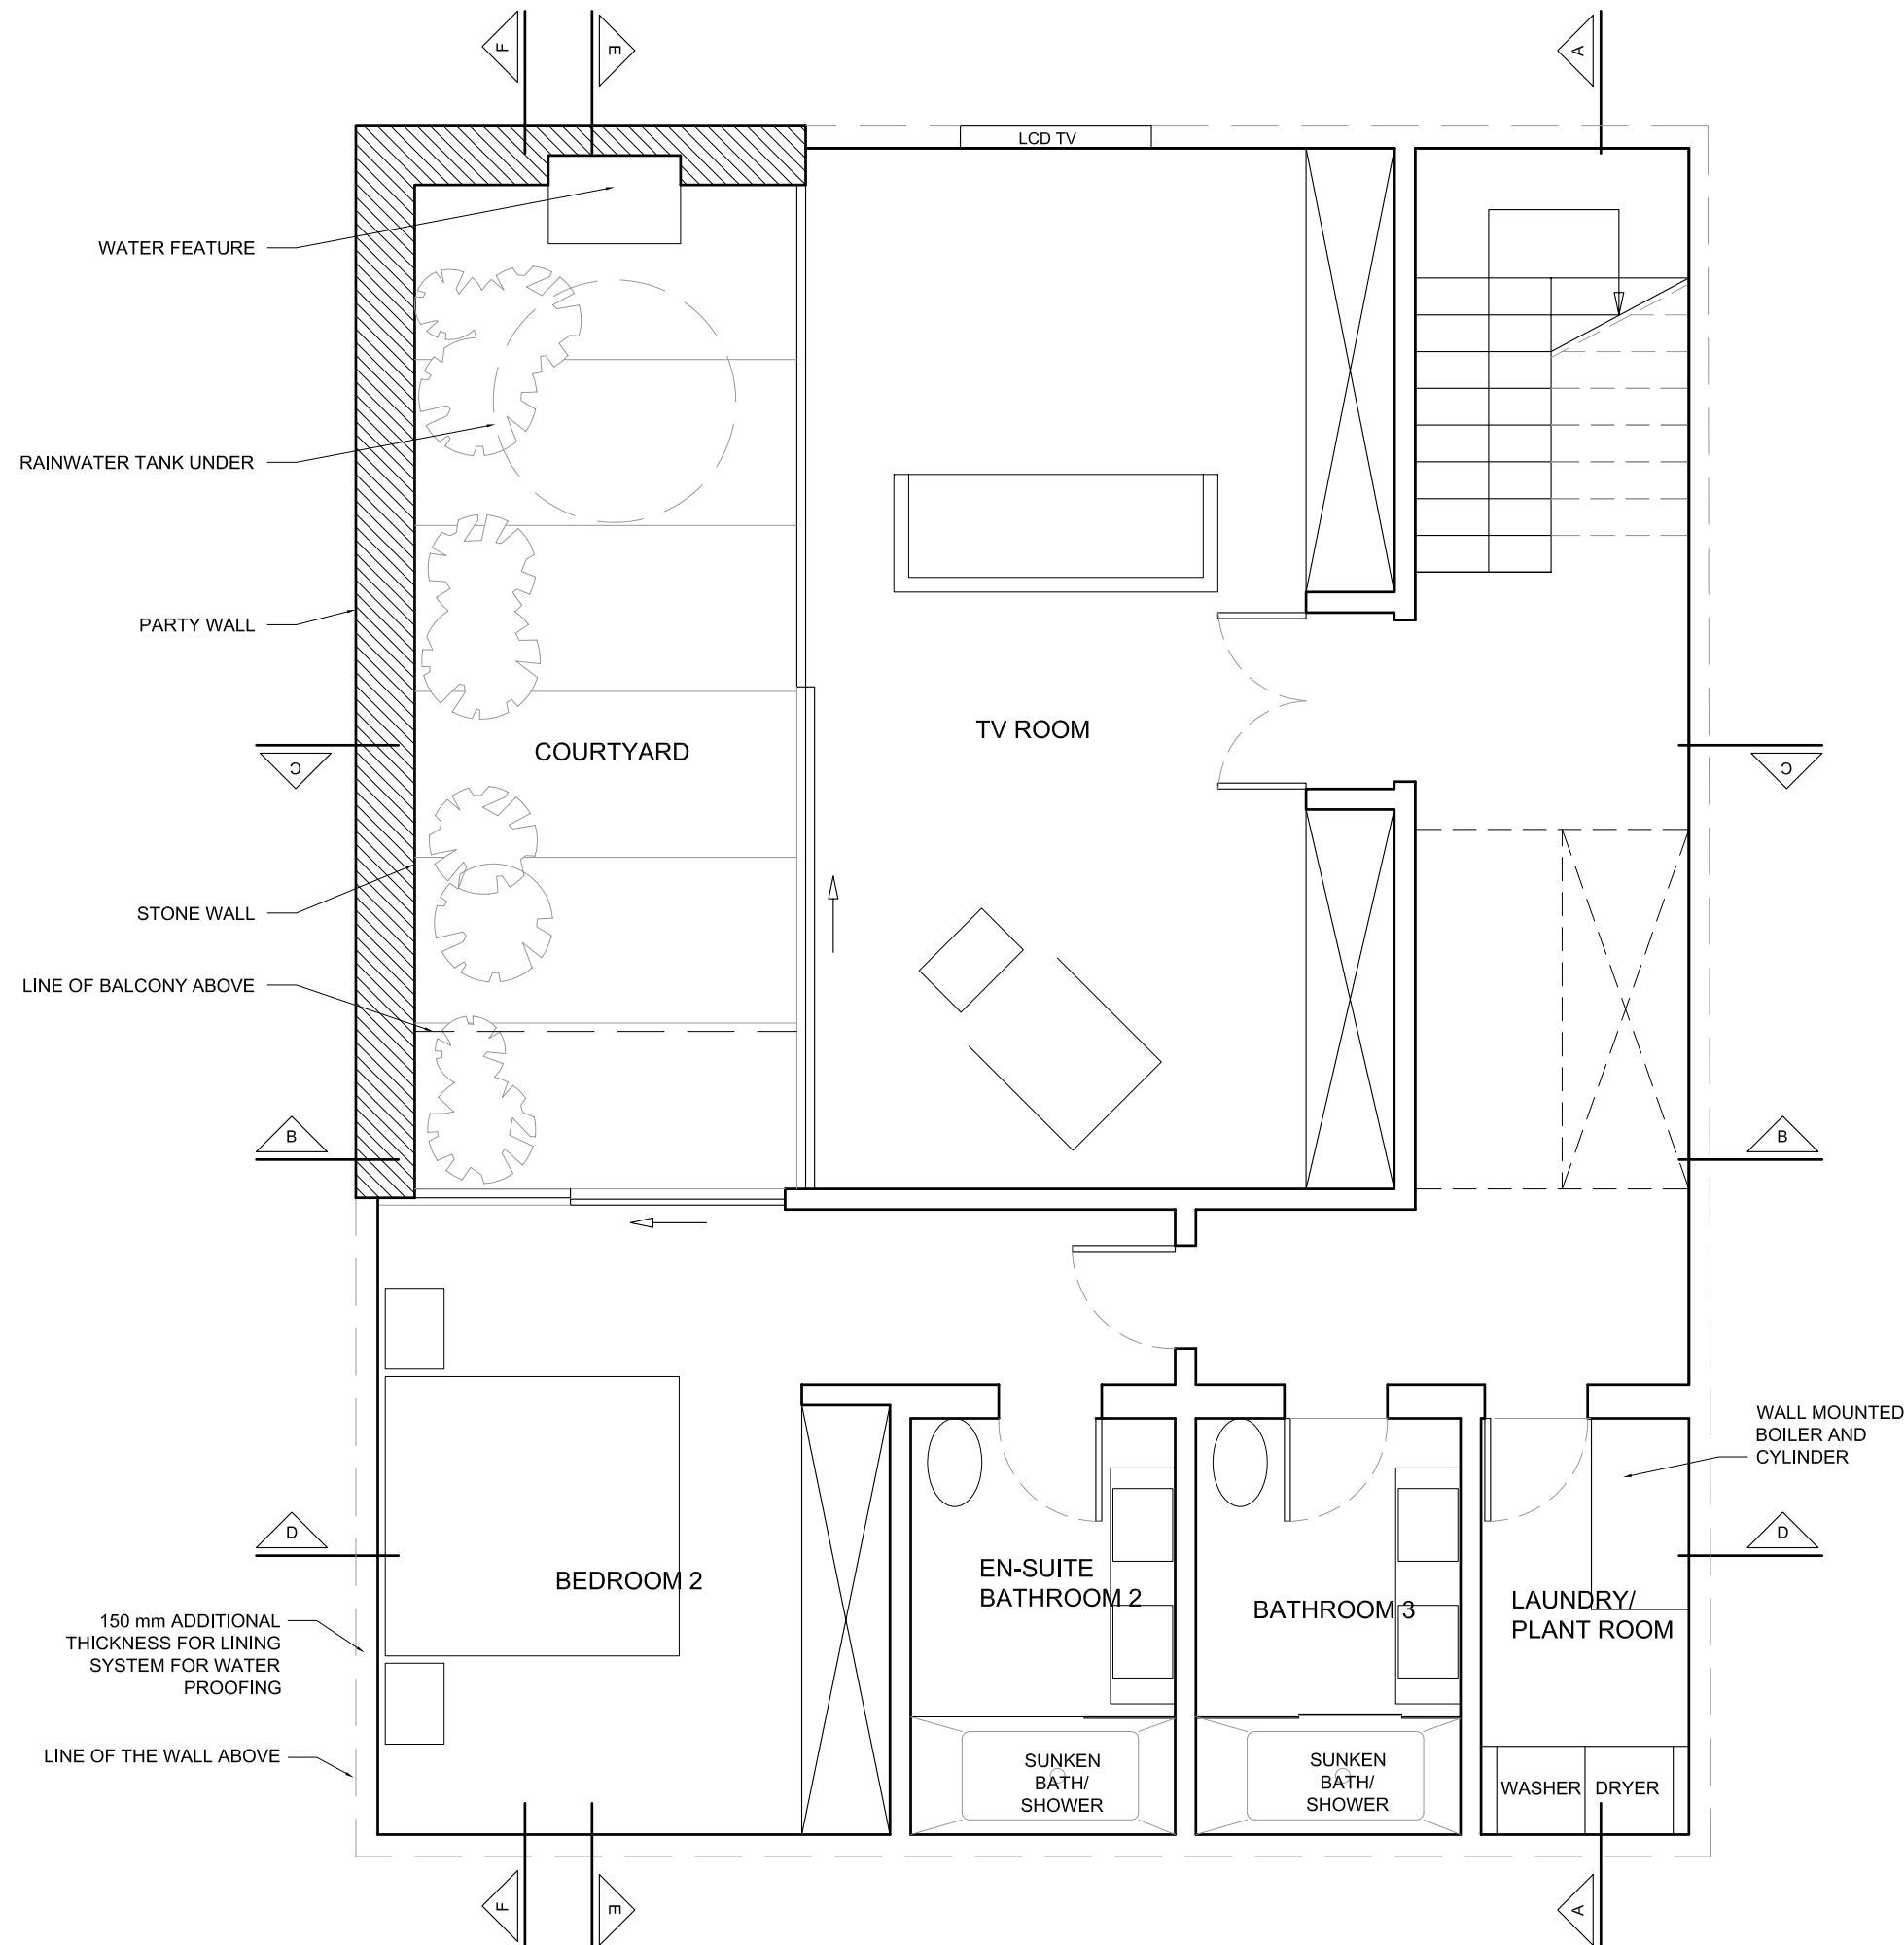

REVISIONS:
30/10/2007_REV A
- TV ROOM LAYOUT ALTERED

16 DALEHAM MEWS
LONDON NW3

PROPOSED NEW
BASEMENT PLAN

DWG No.: 16DM/P101A

SCALE: 1 : 50

DATE: AUGUST 2007

belsize
architects

© COPYRIGHT
NOT TO BE REPRODUCED OR USED
WITHOUT PERMISSION

48 PARKHILL ROAD LONDON NW3 2YP
TEL 020 7482 4420 FAX 020 7482 4186
EMAIL: MAIL@BELSIZEARCHITECTS.COM

REAR GARDEN OF No.16
DALEHAM GARDENS

STONE WALL

BARBEQUE

VOID

BALCONY

DINING AREA

14 DALEHAM MEWS

KITCHEN

SINK

HOB

LARDER

D/W

OVEN

FRIDGE/
FREEZER

WINE

COAT
HANGER

STORAGE

VOID

DUSTBIN
ENCLOSURE

TIMBER SLAT
SCREENS

FROSTED GLASS
CANOPY ABOVE
ENTRANCE

DALEHAM MEWS

TIMBER SLAT
SCREENS


MASTER
BEDROOM

MASTER
WALK-IN
WARDROBE

MASTER
BATHROOM

DOUBLE STEAM
SHOWER

18 DALEHAM MEWS

 

REVISIONS:

- 30/10/2007_REV A**
- ROOM LAYOUT ALTERED
- FRONT ELEVATION TIMBER SLATS
ADDED
- REAR BALCONY POSITION ALTERED

16 DALEHAM MEWS
LONDON NW3

PROPOSED GROUND
FLOOR PLAN

DWG No.: **16DM/P102A**


SCALE: 1 : 50

DATE: AUGUST 2007

belsize
architects

© COPYRIGHT
NOT TO BE REPRODUCED OR USED
WITHOUT PERMISSION

48 PARKHILL ROAD LONDON NW3 2YP
TEL 020 7482 4420 FAX 020 7482 4186
EMAIL: MAIL@BELSIZEARCHITECTS.COM

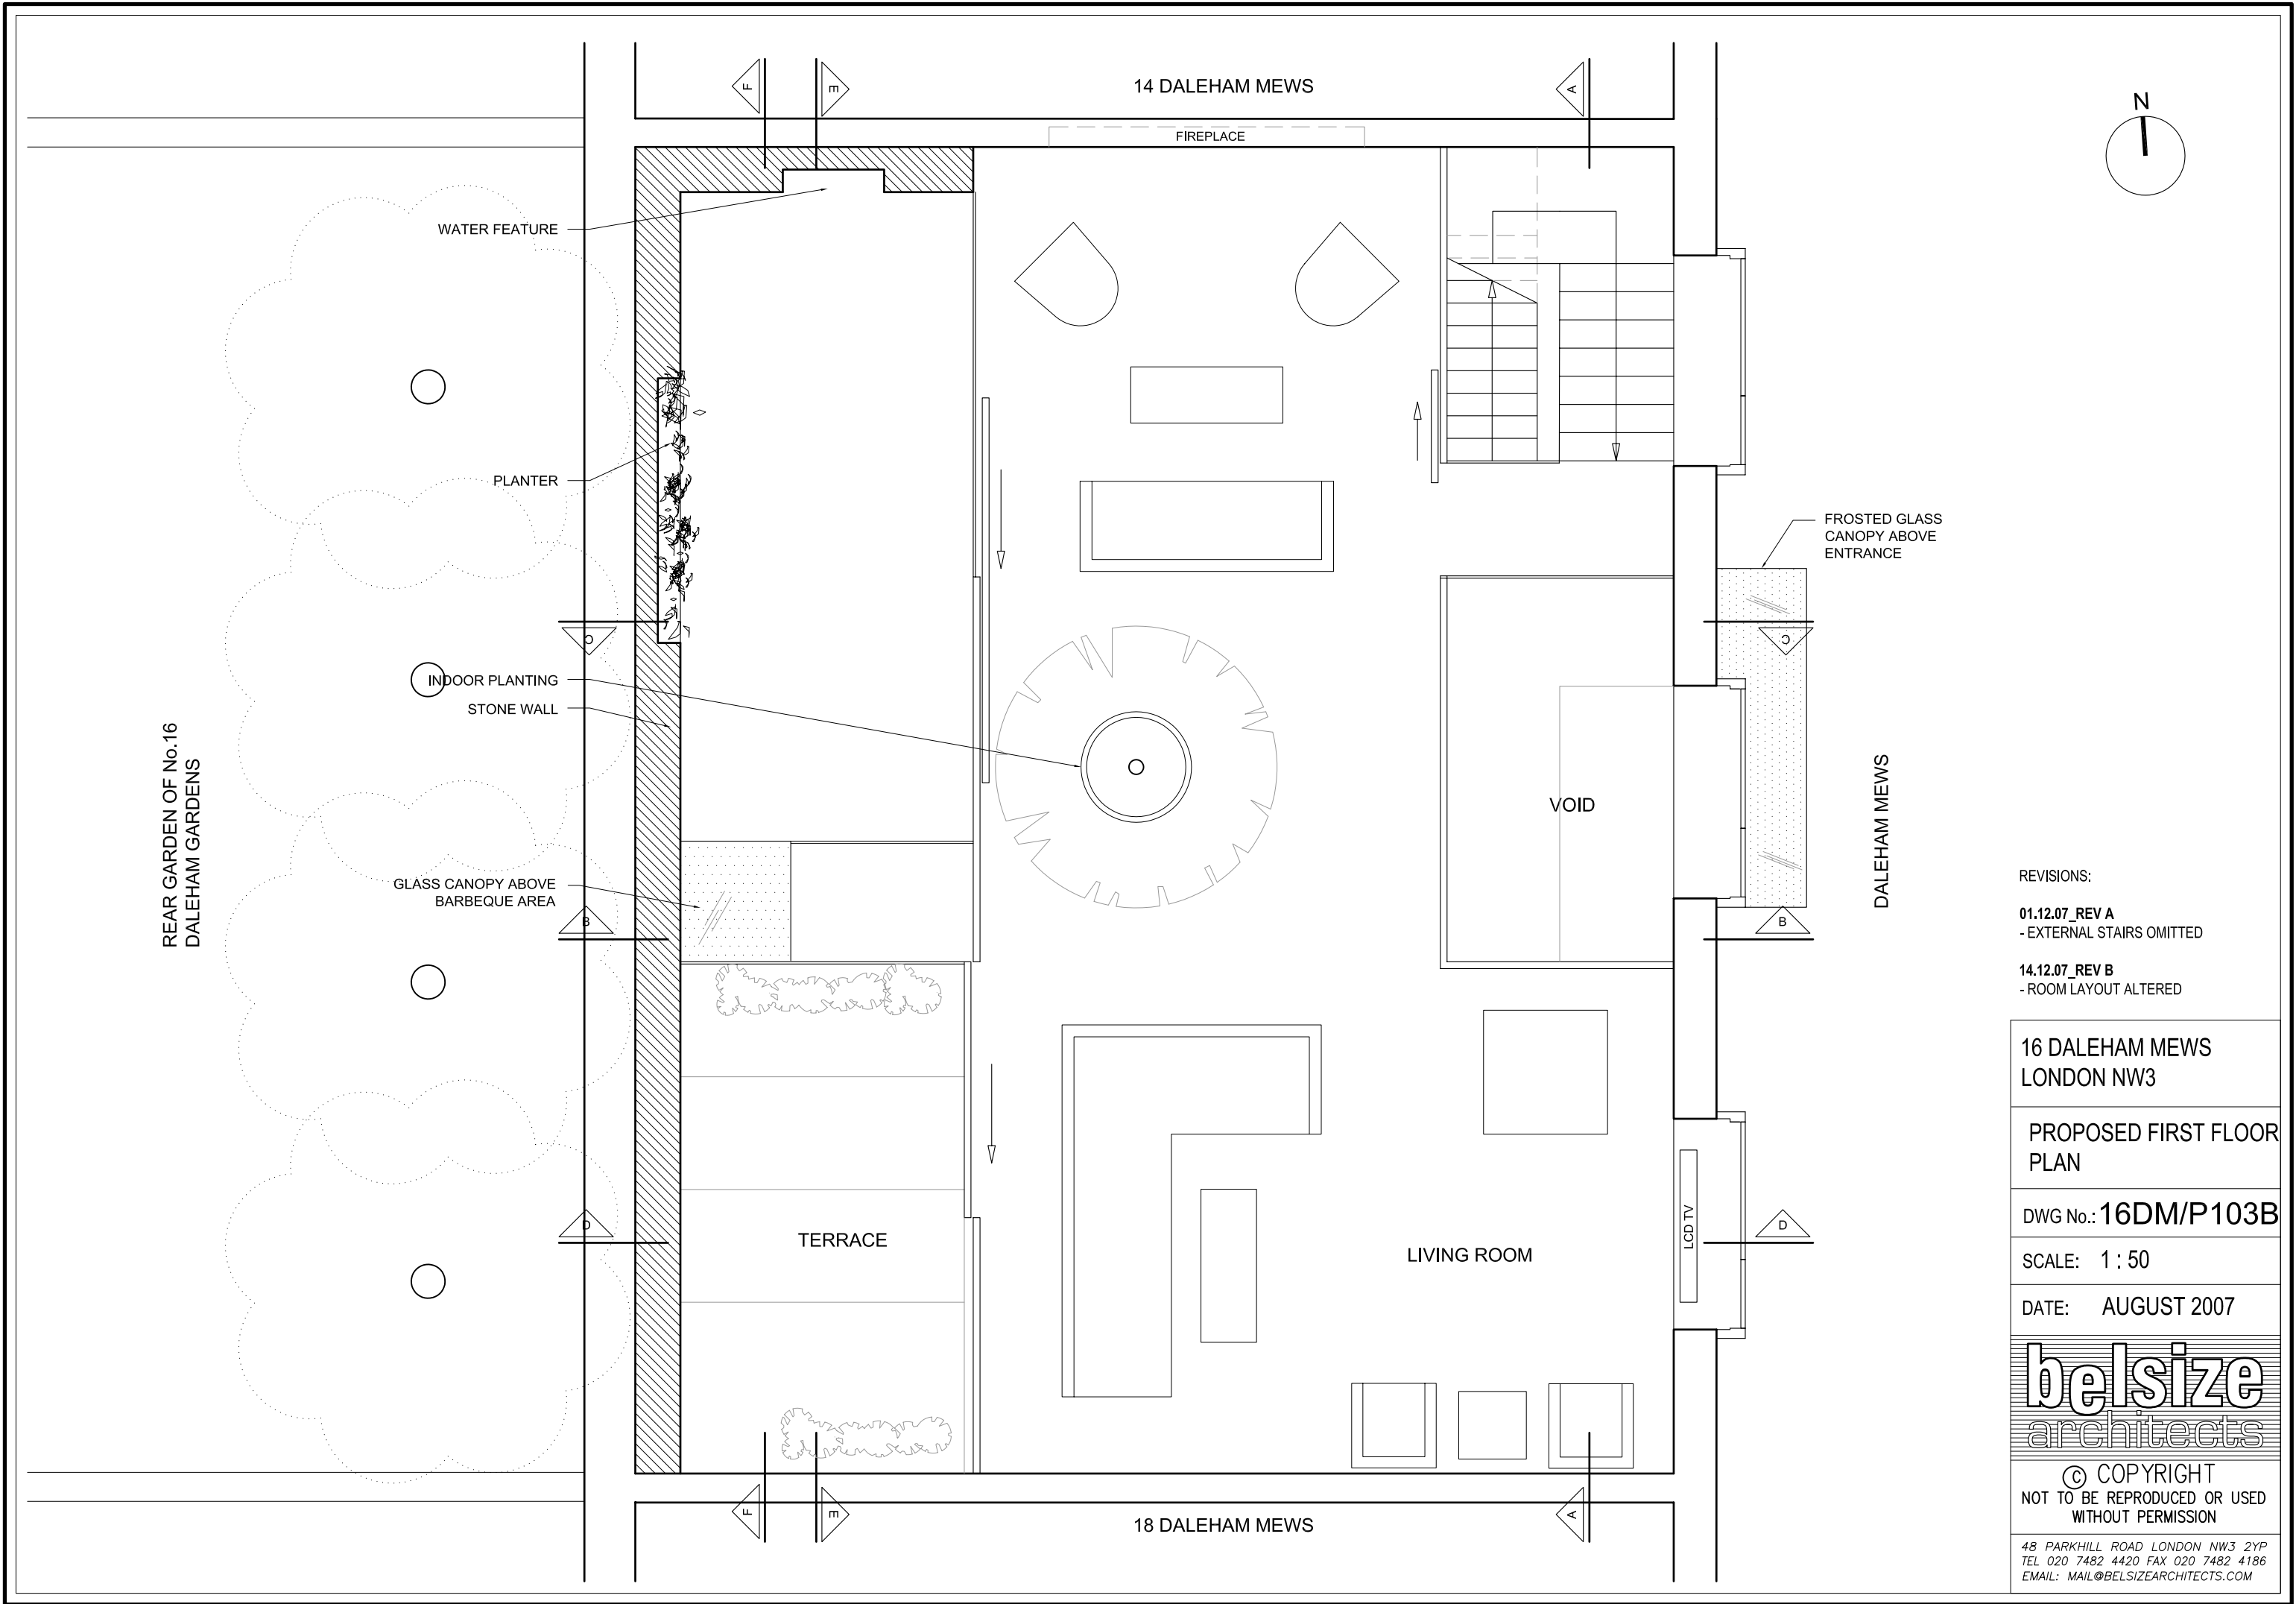

REVISIONS:

01.12.07_REV A
- EXTERNAL STAIRS OMITTED

14.12.07_REV B
- ROOM LAYOUT ALTERED

16 DALEHAM MEWS
LONDON NW3

PROPOSED FIRST FLOOR
PLAN

DWG No.: **16DM/P103B**


SCALE: 1 : 50

DATE: AUGUST 2007

belsize
architects

© COPYRIGHT
NOT TO BE REPRODUCED OR USED
WITHOUT PERMISSION

48 PARKHILL ROAD LONDON NW3 2YP
TEL 020 7482 4420 FAX 020 7482 4186
EMAIL: MAIL@BELSIZEARCHITECTS.COM

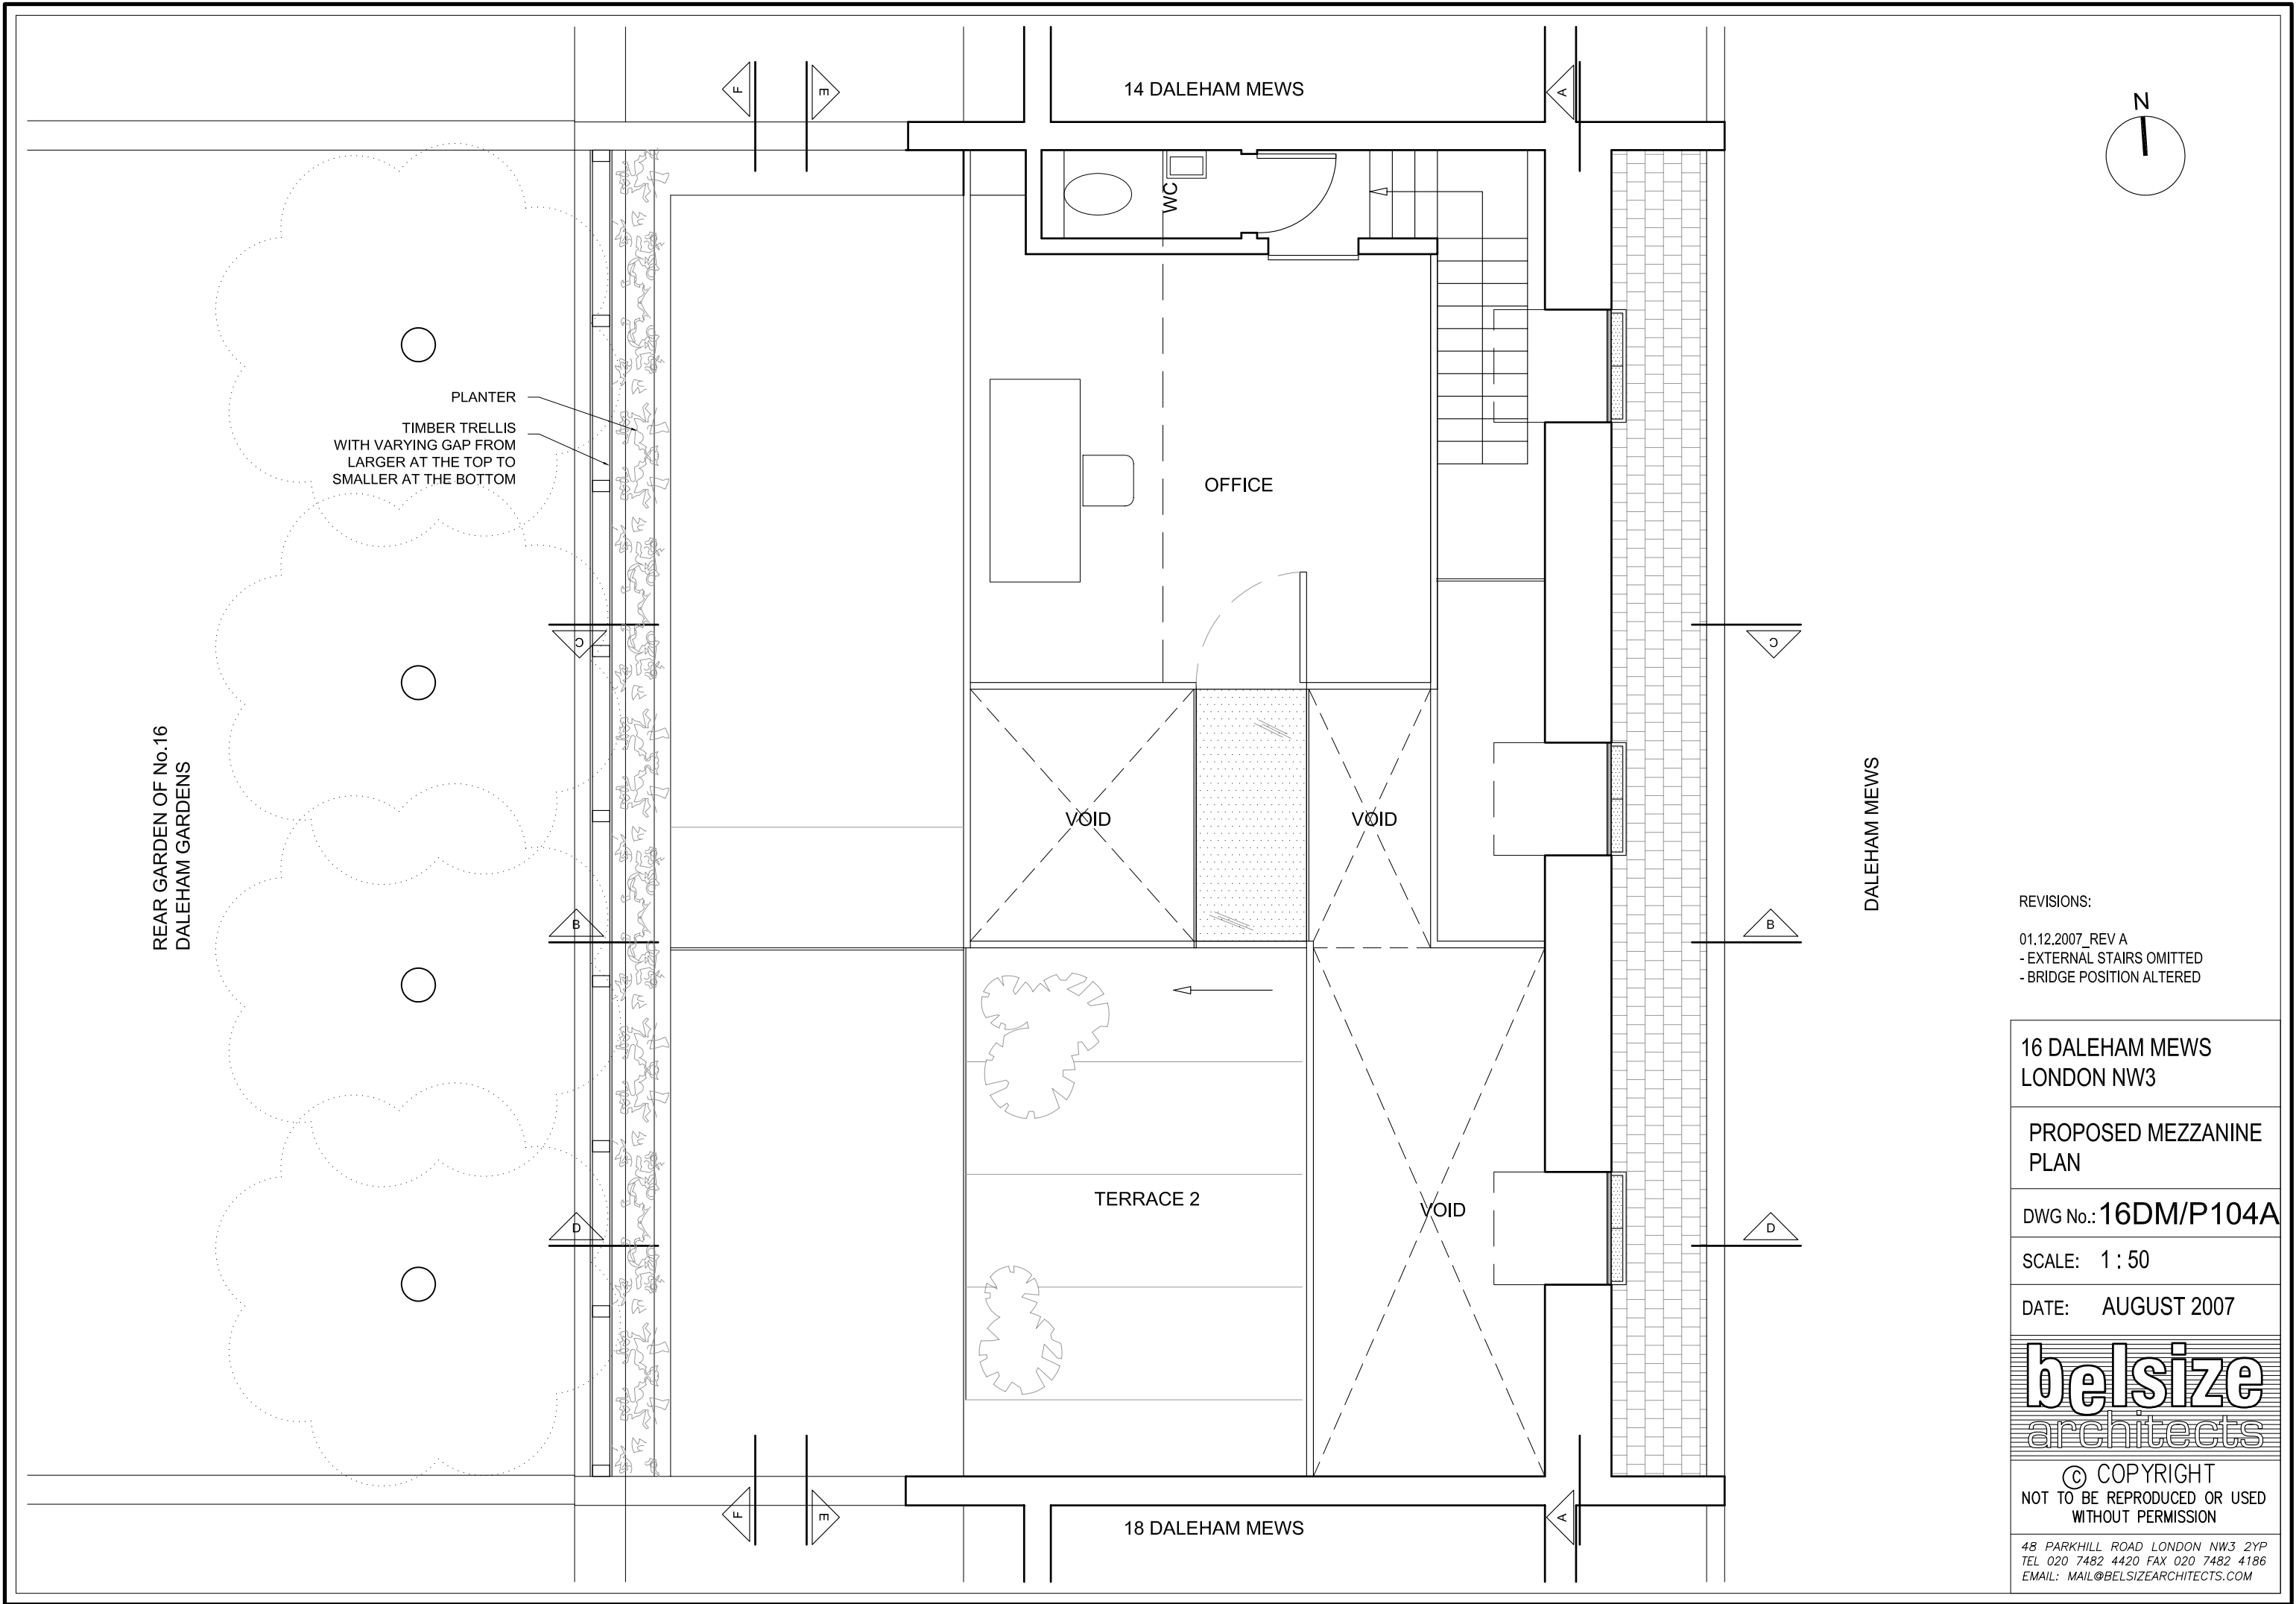

REVISIONS:

- 01.12.2007_REV A
- EXTERNAL STAIRS OMITTED
- BRIDGE POSITION ALTERED

16 DALEHAM MEWS
LONDON NW3

PROPOSED MEZZANINE
PLAN

DWG No.: 16DM/P104A


SCALE: 1 : 50

DATE: AUGUST 2007

belsize
architects


© COPYRIGHT
NOT TO BE REPRODUCED OR USED
WITHOUT PERMISSION

48 PARKHILL ROAD LONDON NW3 2YP
TEL 020 7482 4420 FAX 020 7482 4186
EMAIL: MAIL@BELSIZEARCHITECTS.COM

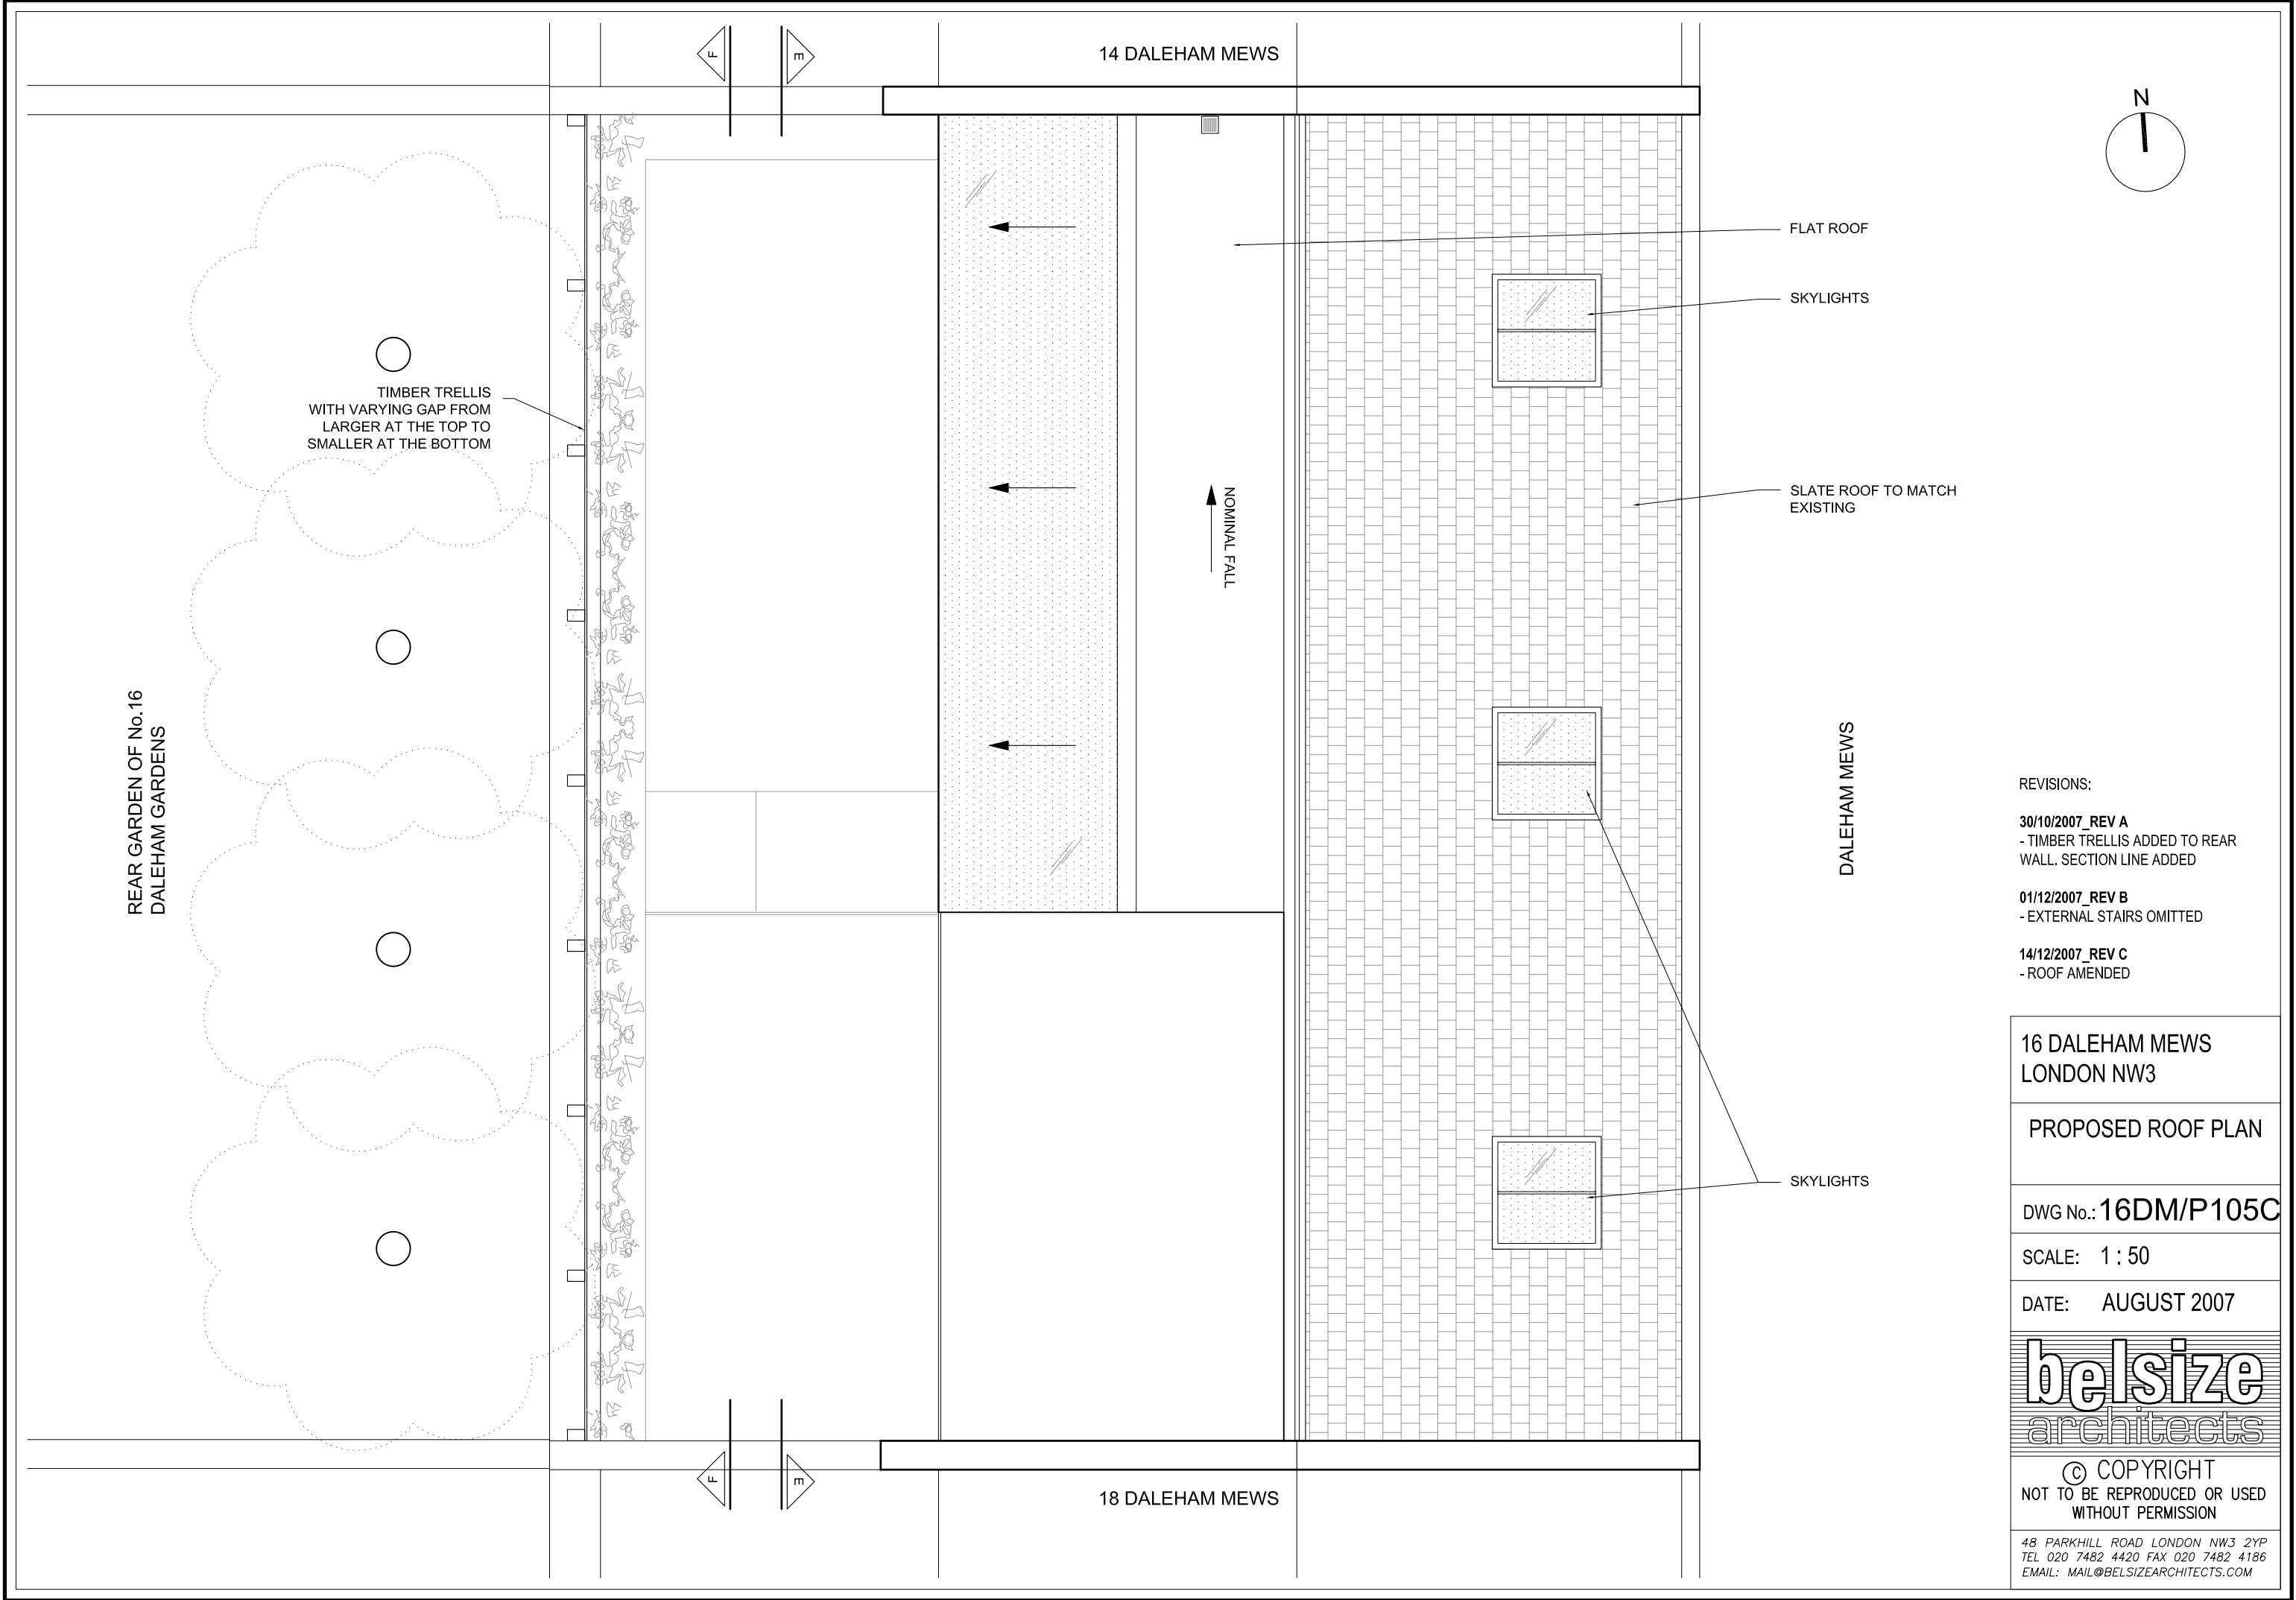



SCALE 1 : 50

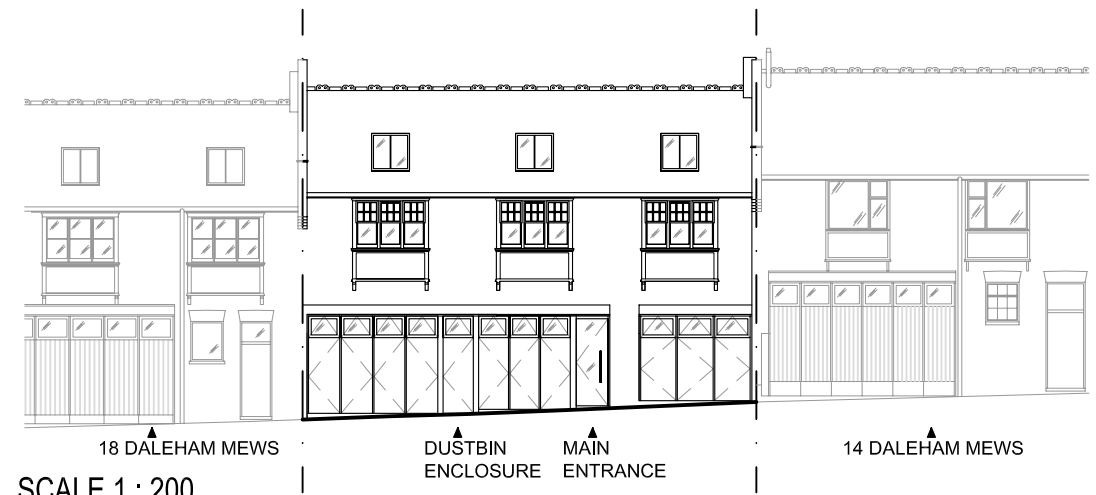

SCALE 1 : 200

- REVISIONS:
- 01.12.07_REV A:
- FRONT ELEVATION ALTERED
- 14.12.07_REV B:
- FRONT ELEVATION ALTERED
- 1 : 200 DRAWING ADDED

16 DALEHAM MEWS
LONDON NW3

PROPOSED FRONT
ELEVATION

DWG No.: **16DM/P201B**


SCALE: 1 : 50 & 1:200

DATE: AUGUST 2007

belsize
architects

© COPYRIGHT
NOT TO BE REPRODUCED OR USED
WITHOUT PERMISSION

48 PARKHILL ROAD LONDON NW3 2YP
TEL 020 7482 4420 FAX 020 7482 4186
EMAIL: MAIL@BELSIZEARCHITECTS.COM

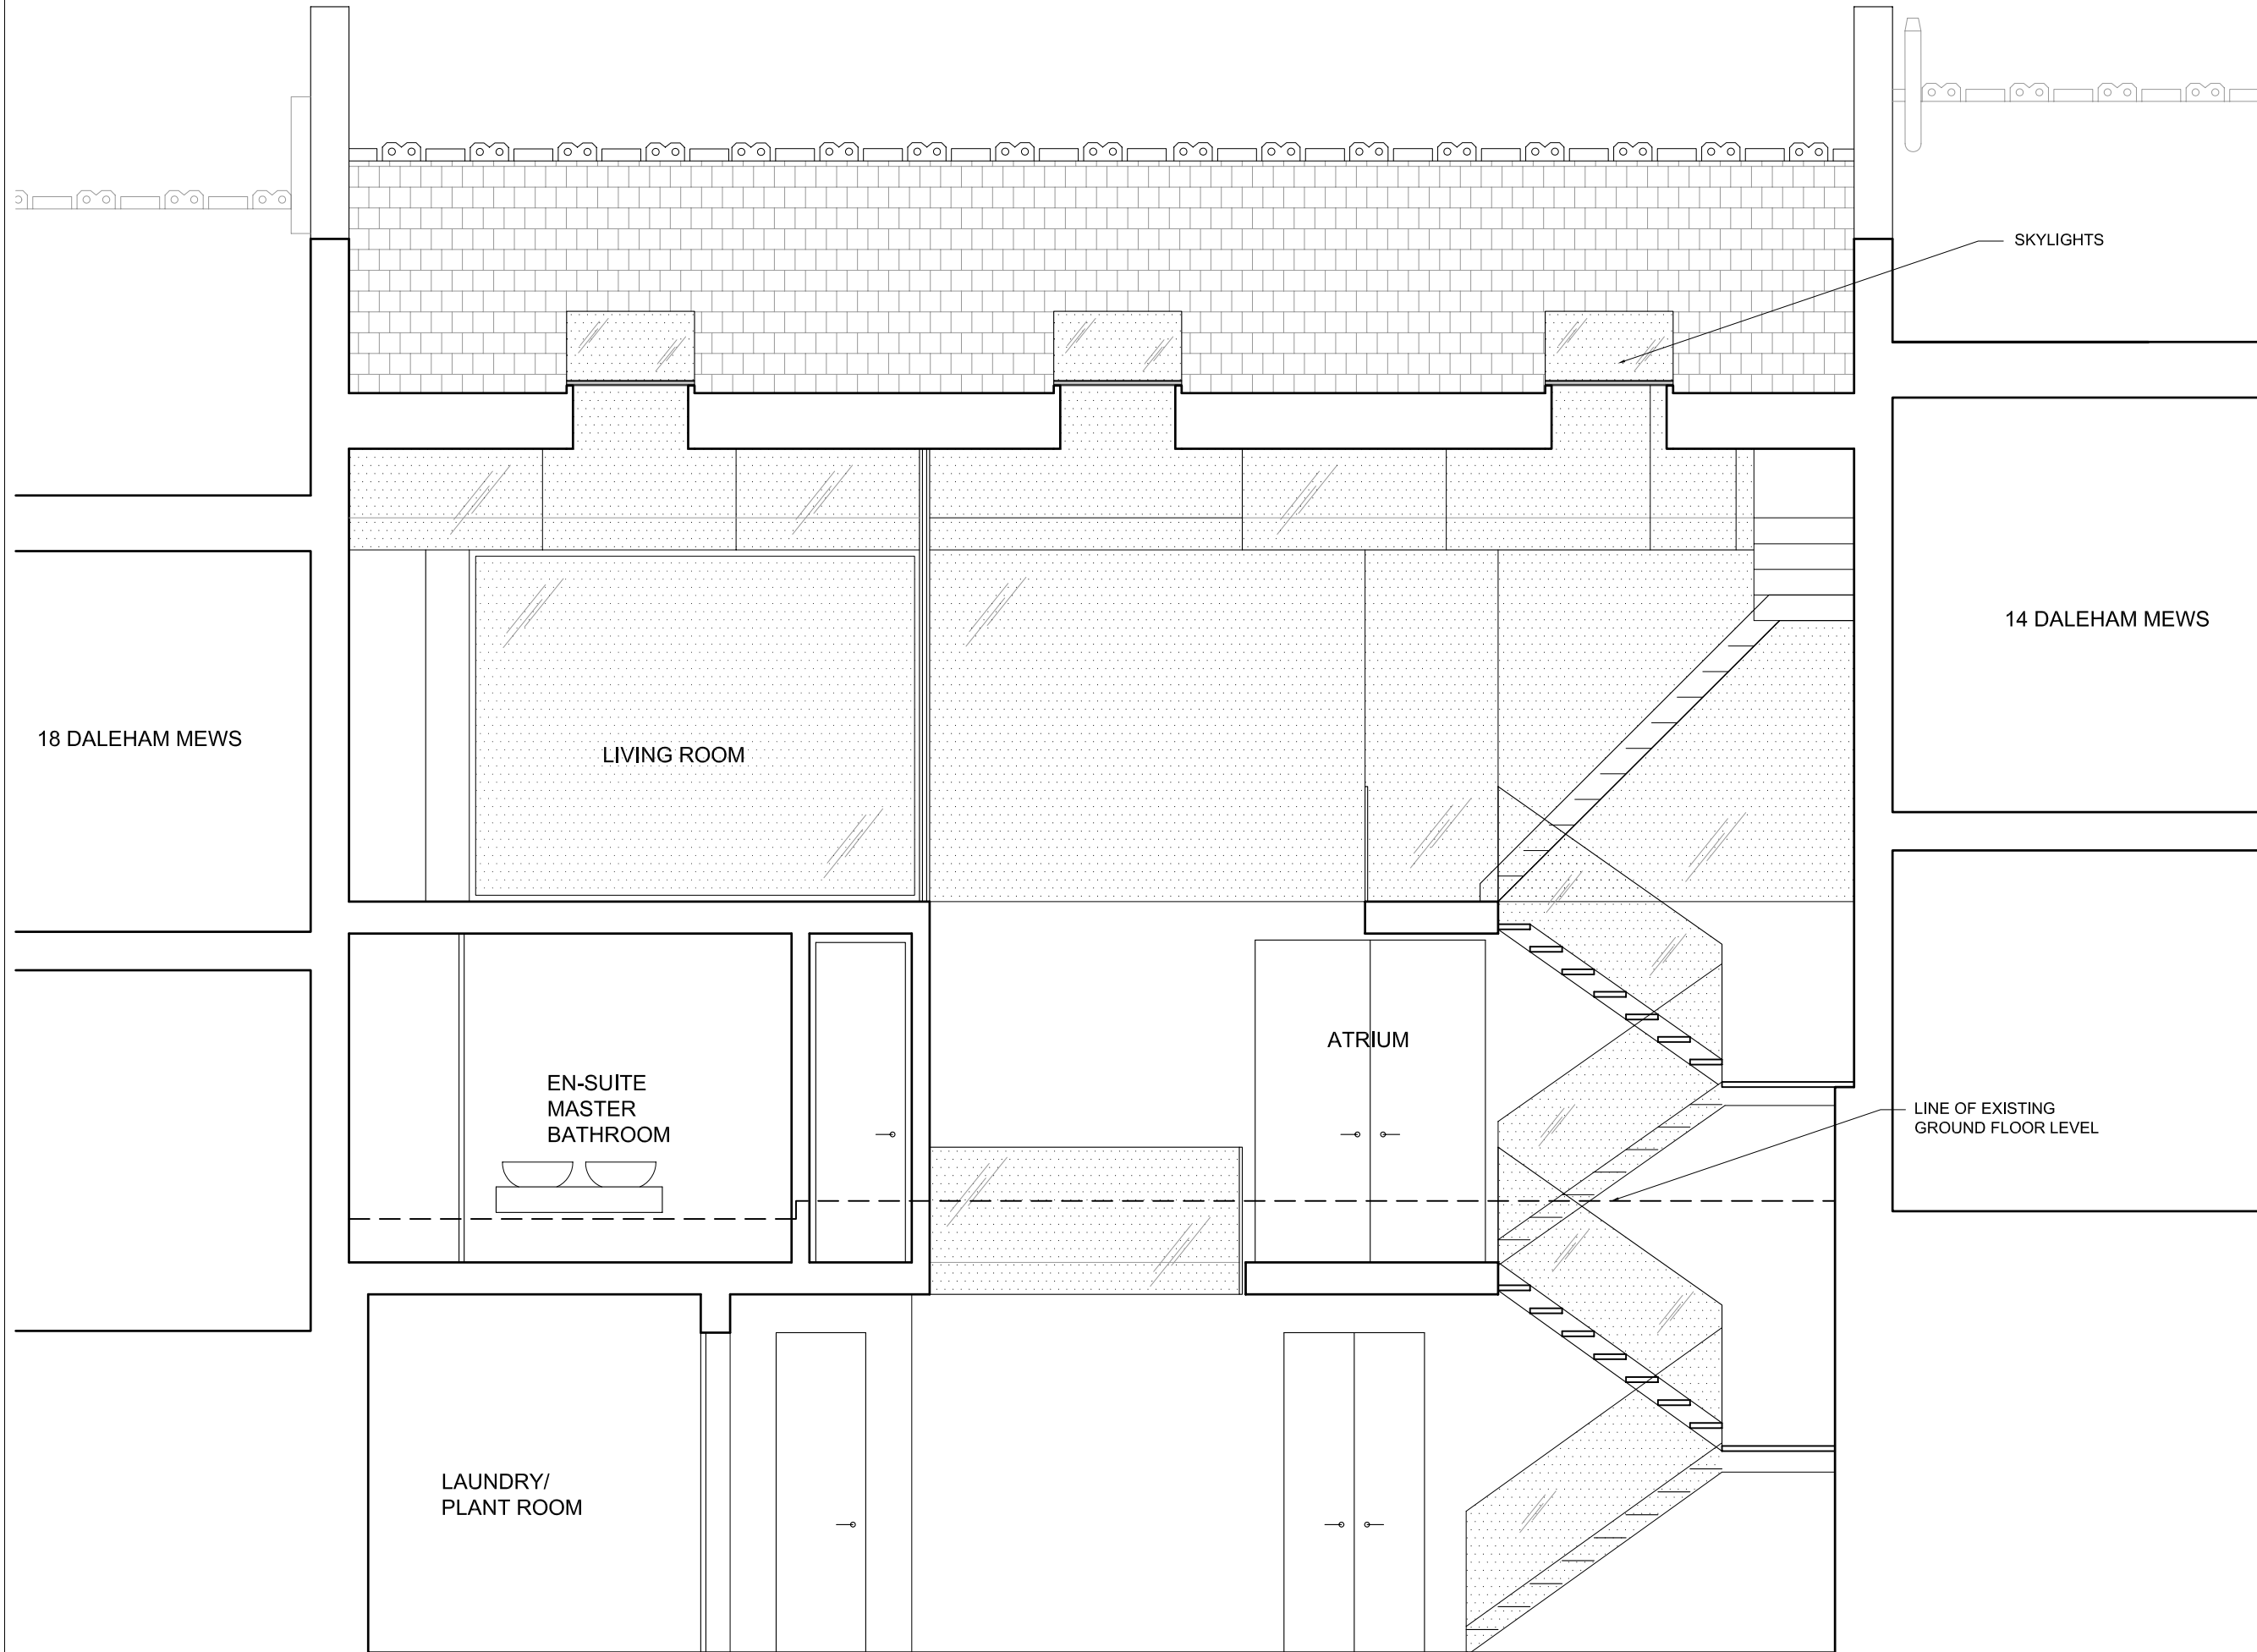

SKYLIGHTS

14 DALEHAM MEWS

18 DALEHAM MEWS

LIVING ROOM

EN-SUITE
MASTER
BATHROOM

ATRIUM

LINE OF EXISTING
GROUND FLOOR LEVEL

LAUNDRY/
PLANT ROOM

REVISIONS:

30/10/2007_REV A
- GROUND AND FIRST FLOOR ROOM
LAYOUT ALTERED

16 DALEHAM MEWS
LONDON NW3

PROPOSED
SECTION AA

DWG No.: 16DM/P301A


SCALE: 1 : 50

DATE: AUGUST 2007

belsize
architects


© COPYRIGHT
NOT TO BE REPRODUCED OR USED
WITHOUT PERMISSION

48 PARKHILL ROAD LONDON NW3 2YP
TEL 020 7482 4420 FAX 020 7482 4186
EMAIL: MAIL@BELSIZEARCHITECTS.COM

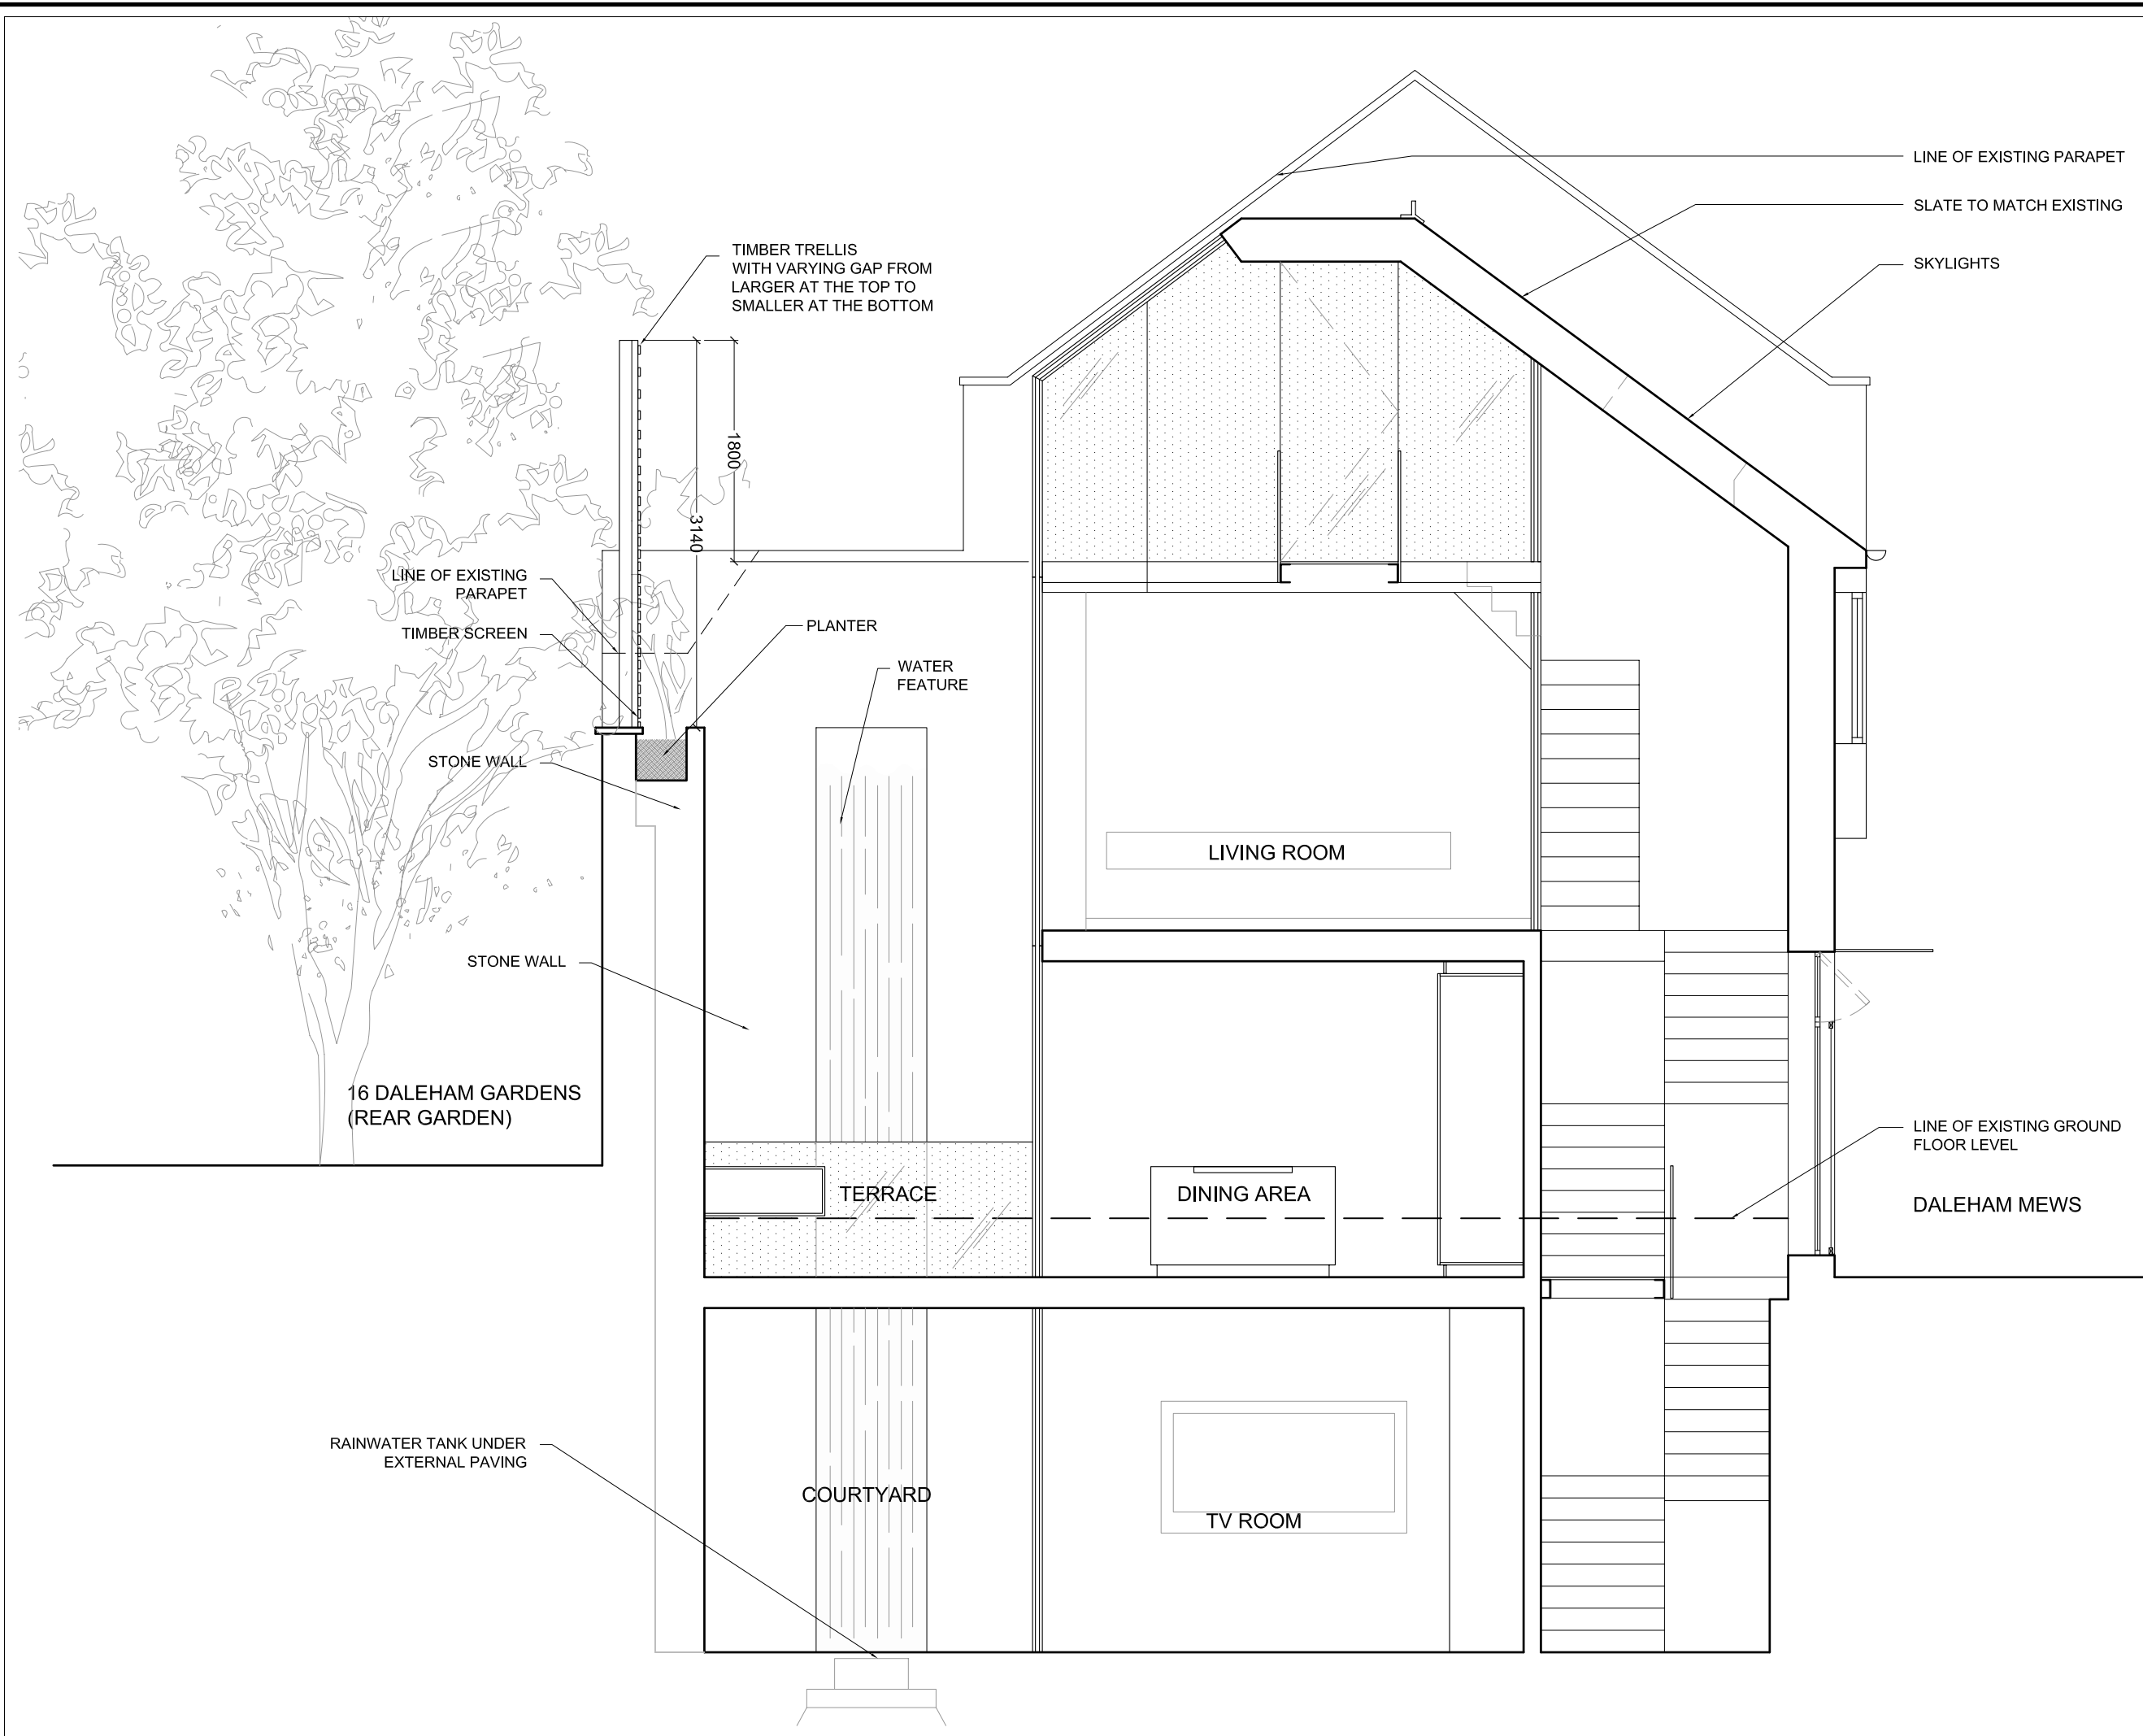

- REVISIONS:
- 30/10/2007_REV A**
- TIMBER TRELLIS ALTERED TO AVOID OVERLOOKING
- 14/12/2007_REV B**
- GROUND AND FIRST FLOOR ROOM LAYOUT ALTERED
- ROOF ALTERED
- PARAPET REINSTATED AS PER EXISTING DRAWINGS

16 DALEHAM MEWS LONDON NW3
PROPOSED SECTION BB
DWG No.: 16DM/P302B
SCALE: 1 : 50
DATE: AUGUST 2007
belsize architects
© COPYRIGHT NOT TO BE REPRODUCED OR USED WITHOUT PERMISSION
48 PARKHILL ROAD LONDON NW3 2YP TEL 020 7482 4420 FAX 020 7482 4186 EMAIL: MAIL@BELSIZEARCHITECTS.COM

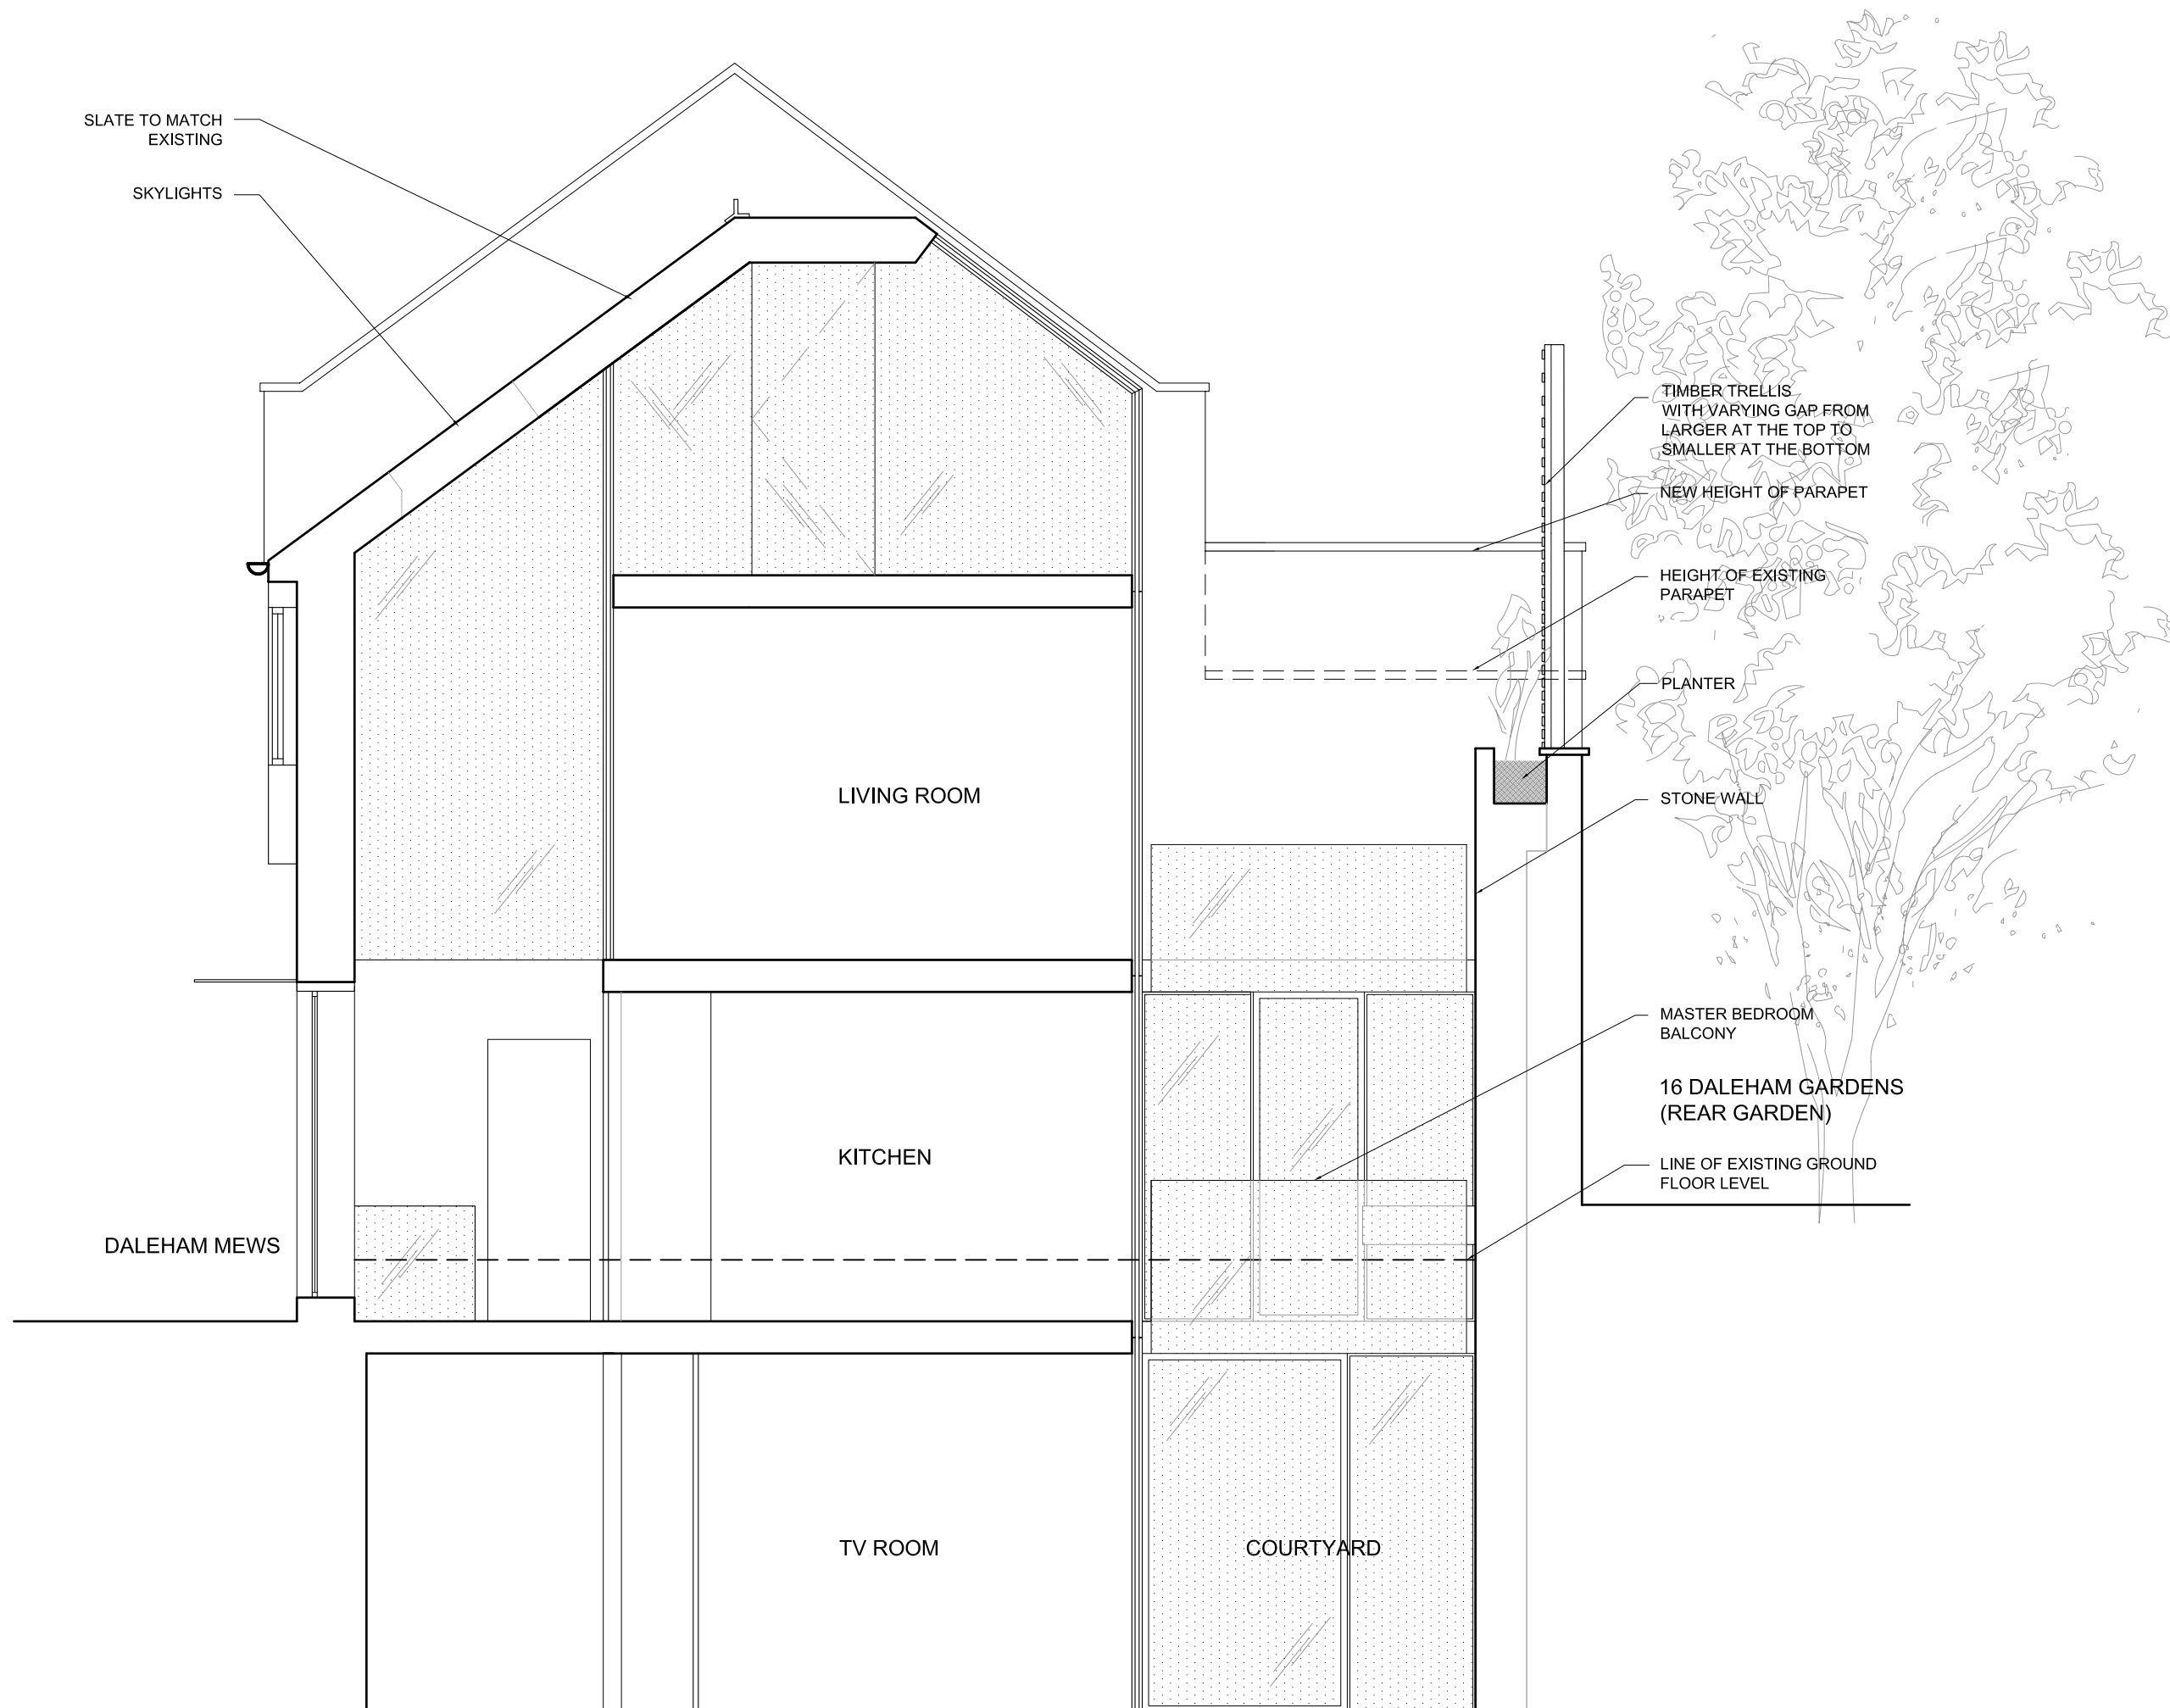

REVISIONS:

01.12.2007_REV A
- EXTERNAL STAIRS OMITTED

14.12.2007_REV B
- BALCONY POSITION ALTERED
- GROUND AND FIRST FLOOR ROOM LAYOUT ALTERED
- ROOF ALTERED
- PARTY WALL REINSTATED AS PER EXISTING DRAWINGS

16 DALEHAM MEWS
LONDON NW3

PROPOSED
SECTION CC

DWG No.: 16DM/P303B


SCALE: 1 : 50

DATE: AUGUST 2007

belsize
architects

© COPYRIGHT
NOT TO BE REPRODUCED OR USED
WITHOUT PERMISSION

48 PARKHILL ROAD LONDON NW3 2YP
TEL 020 7482 4420 FAX 020 7482 4186
EMAIL: MAIL@BELSIZEARCHITECTS.COM

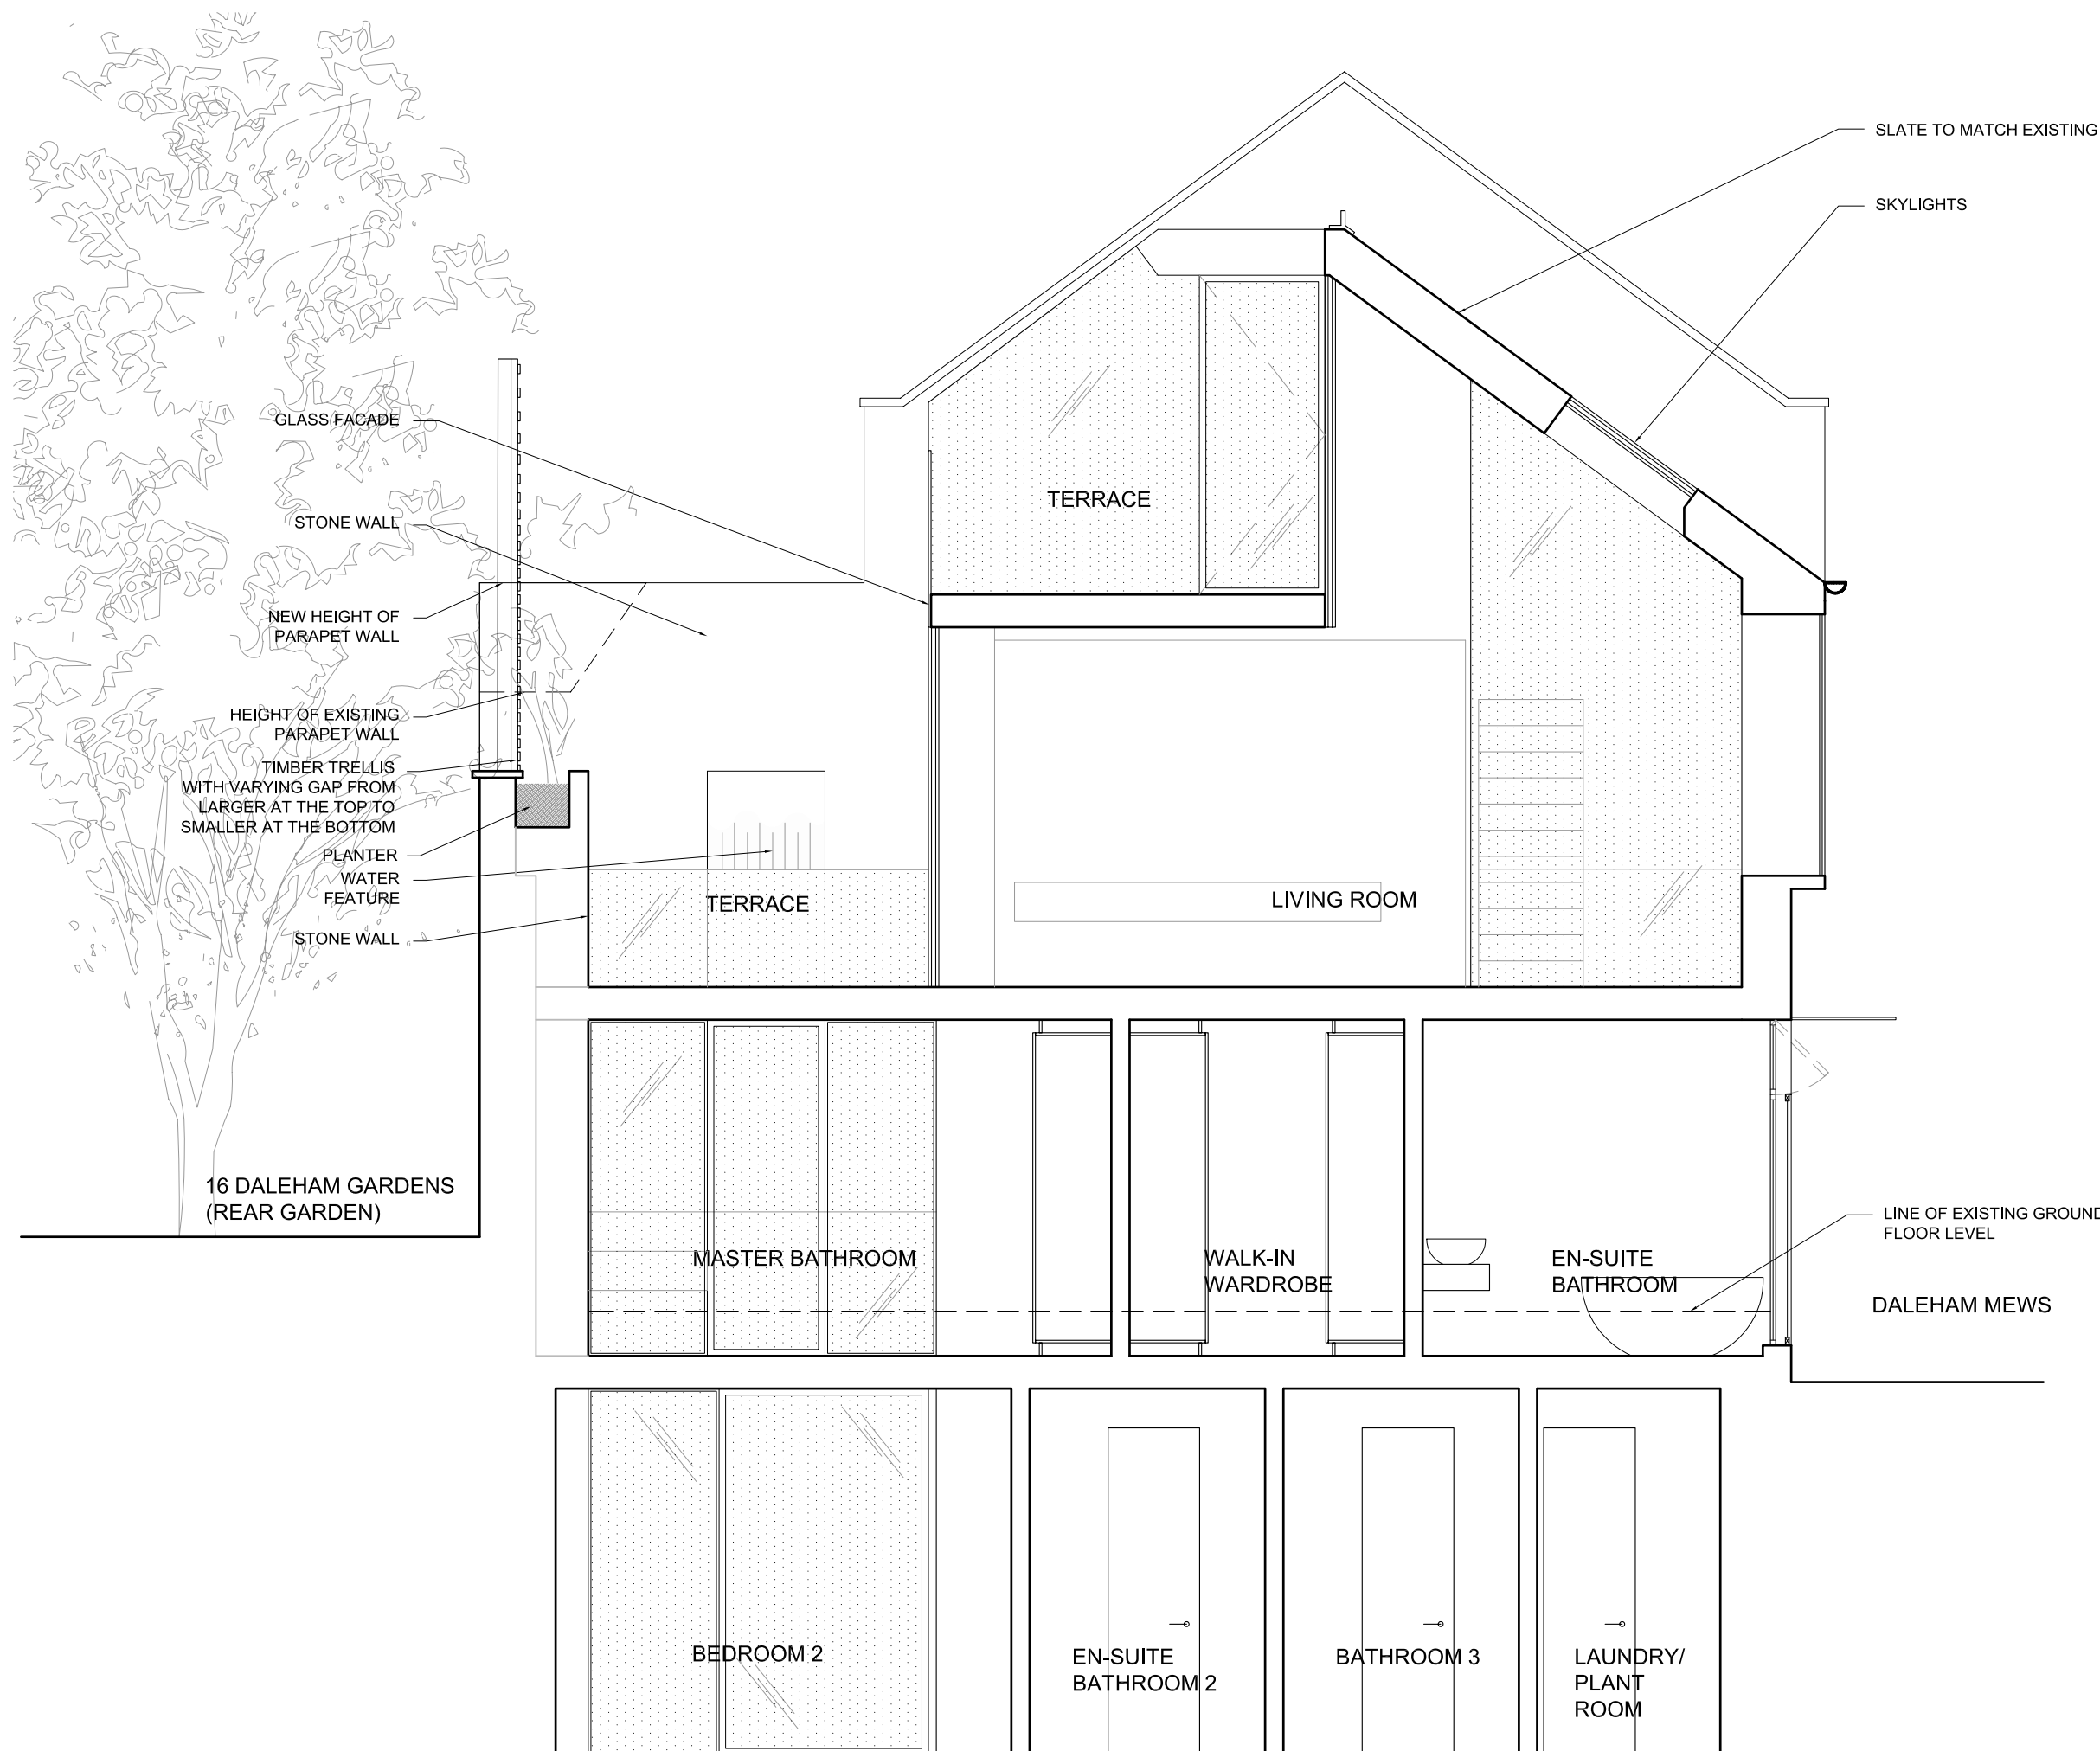

REVISIONS:

14.12.2007_REV A
- GROUND AND FIRST FLOOR ROOM
LAYOUT ALTERED
- ROOF ALTERED

16 DALEHAM MEWS
LONDON NW3

PROPOSED SECTION DD

DWG No.: 16DM/P304A


SCALE: 1 : 50

DATE: AUGUST 2007

belsize
architects

© COPYRIGHT
NOT TO BE REPRODUCED OR USED
WITHOUT PERMISSION

48 PARKHILL ROAD LONDON NW3 2YP
TEL 020 7482 4420 FAX 020 7482 4186
EMAIL: MAIL@BELSIZEARCHITECTS.COM

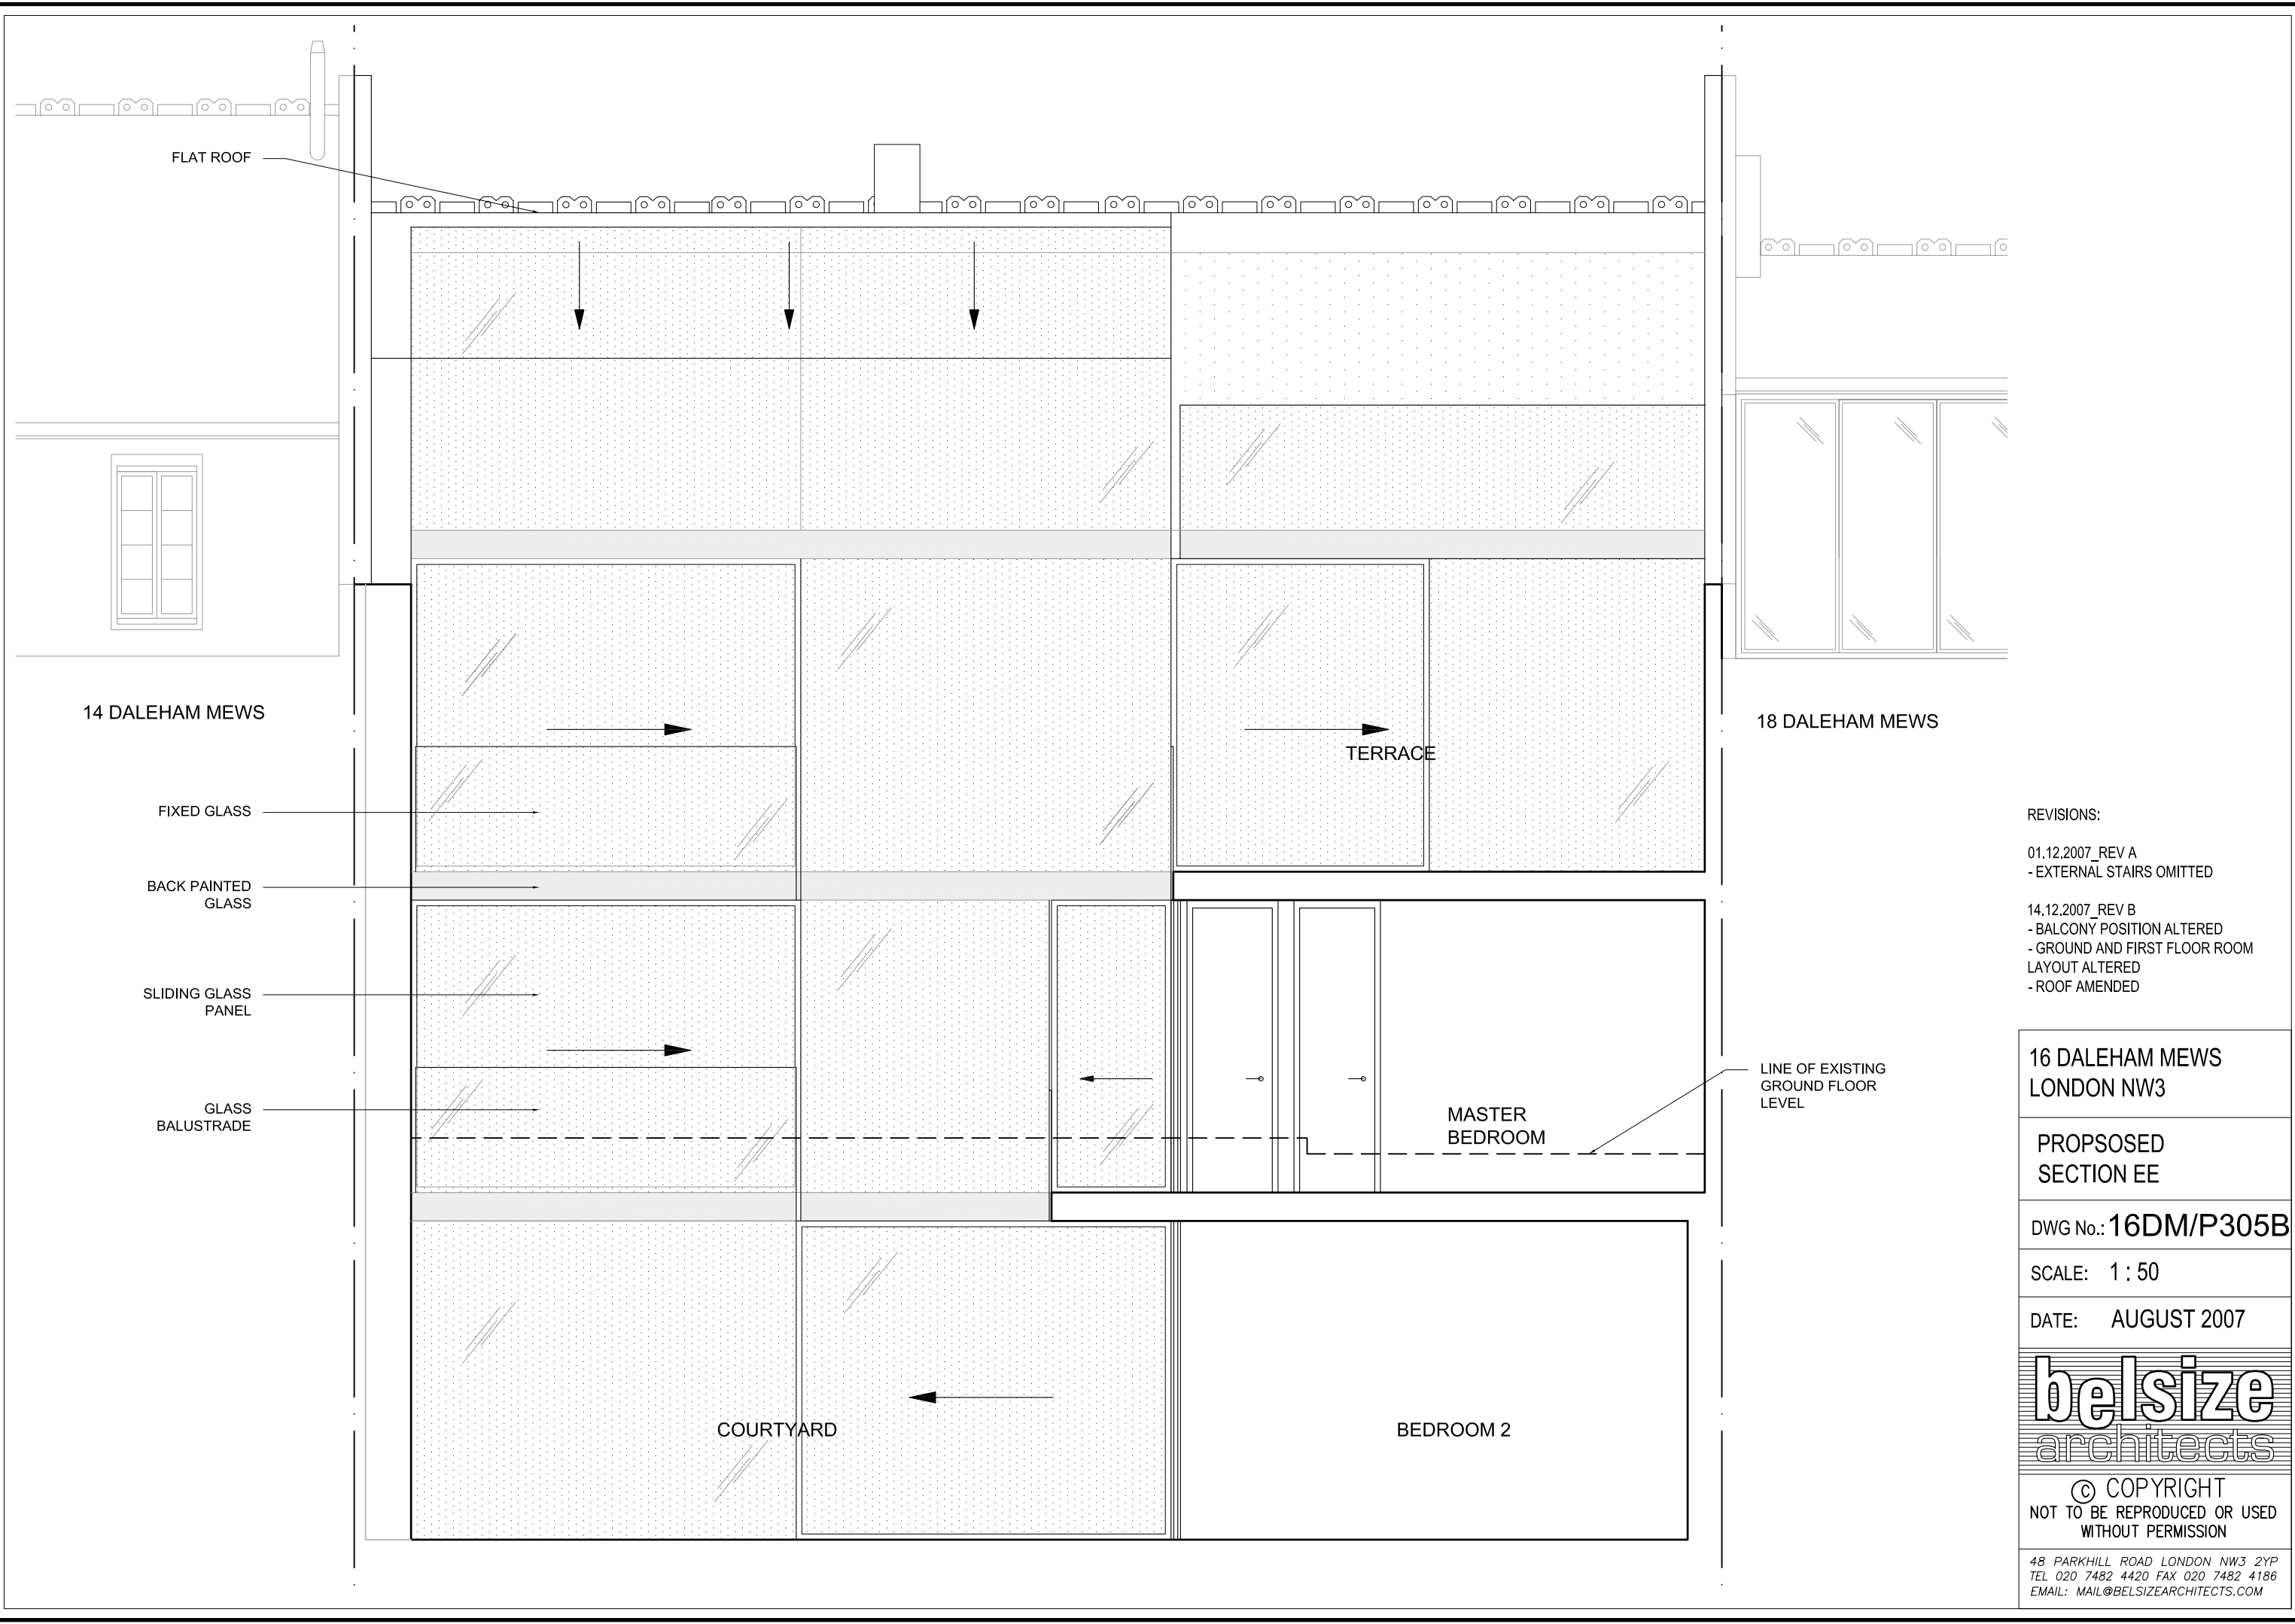

REVISIONS:

01.12.2007_REV A
- EXTERNAL STAIRS OMITTED

14.12.2007_REV B
- BALCONY POSITION ALTERED
- GROUND AND FIRST FLOOR ROOM
LAYOUT ALTERED
- ROOF AMENDED

16 DALEHAM MEWS
LONDON NW3

PROPOSED
SECTION EE

DWG No.: 16DM/P305B


SCALE: 1 : 50

DATE: AUGUST 2007

belsize
architects

© COPYRIGHT
NOT TO BE REPRODUCED OR USED
WITHOUT PERMISSION

48 PARKHILL ROAD LONDON NW3 2YP
TEL 020 7482 4420 FAX 020 7482 4186
EMAIL: MAIL@BELSIZEARCHITECTS.COM

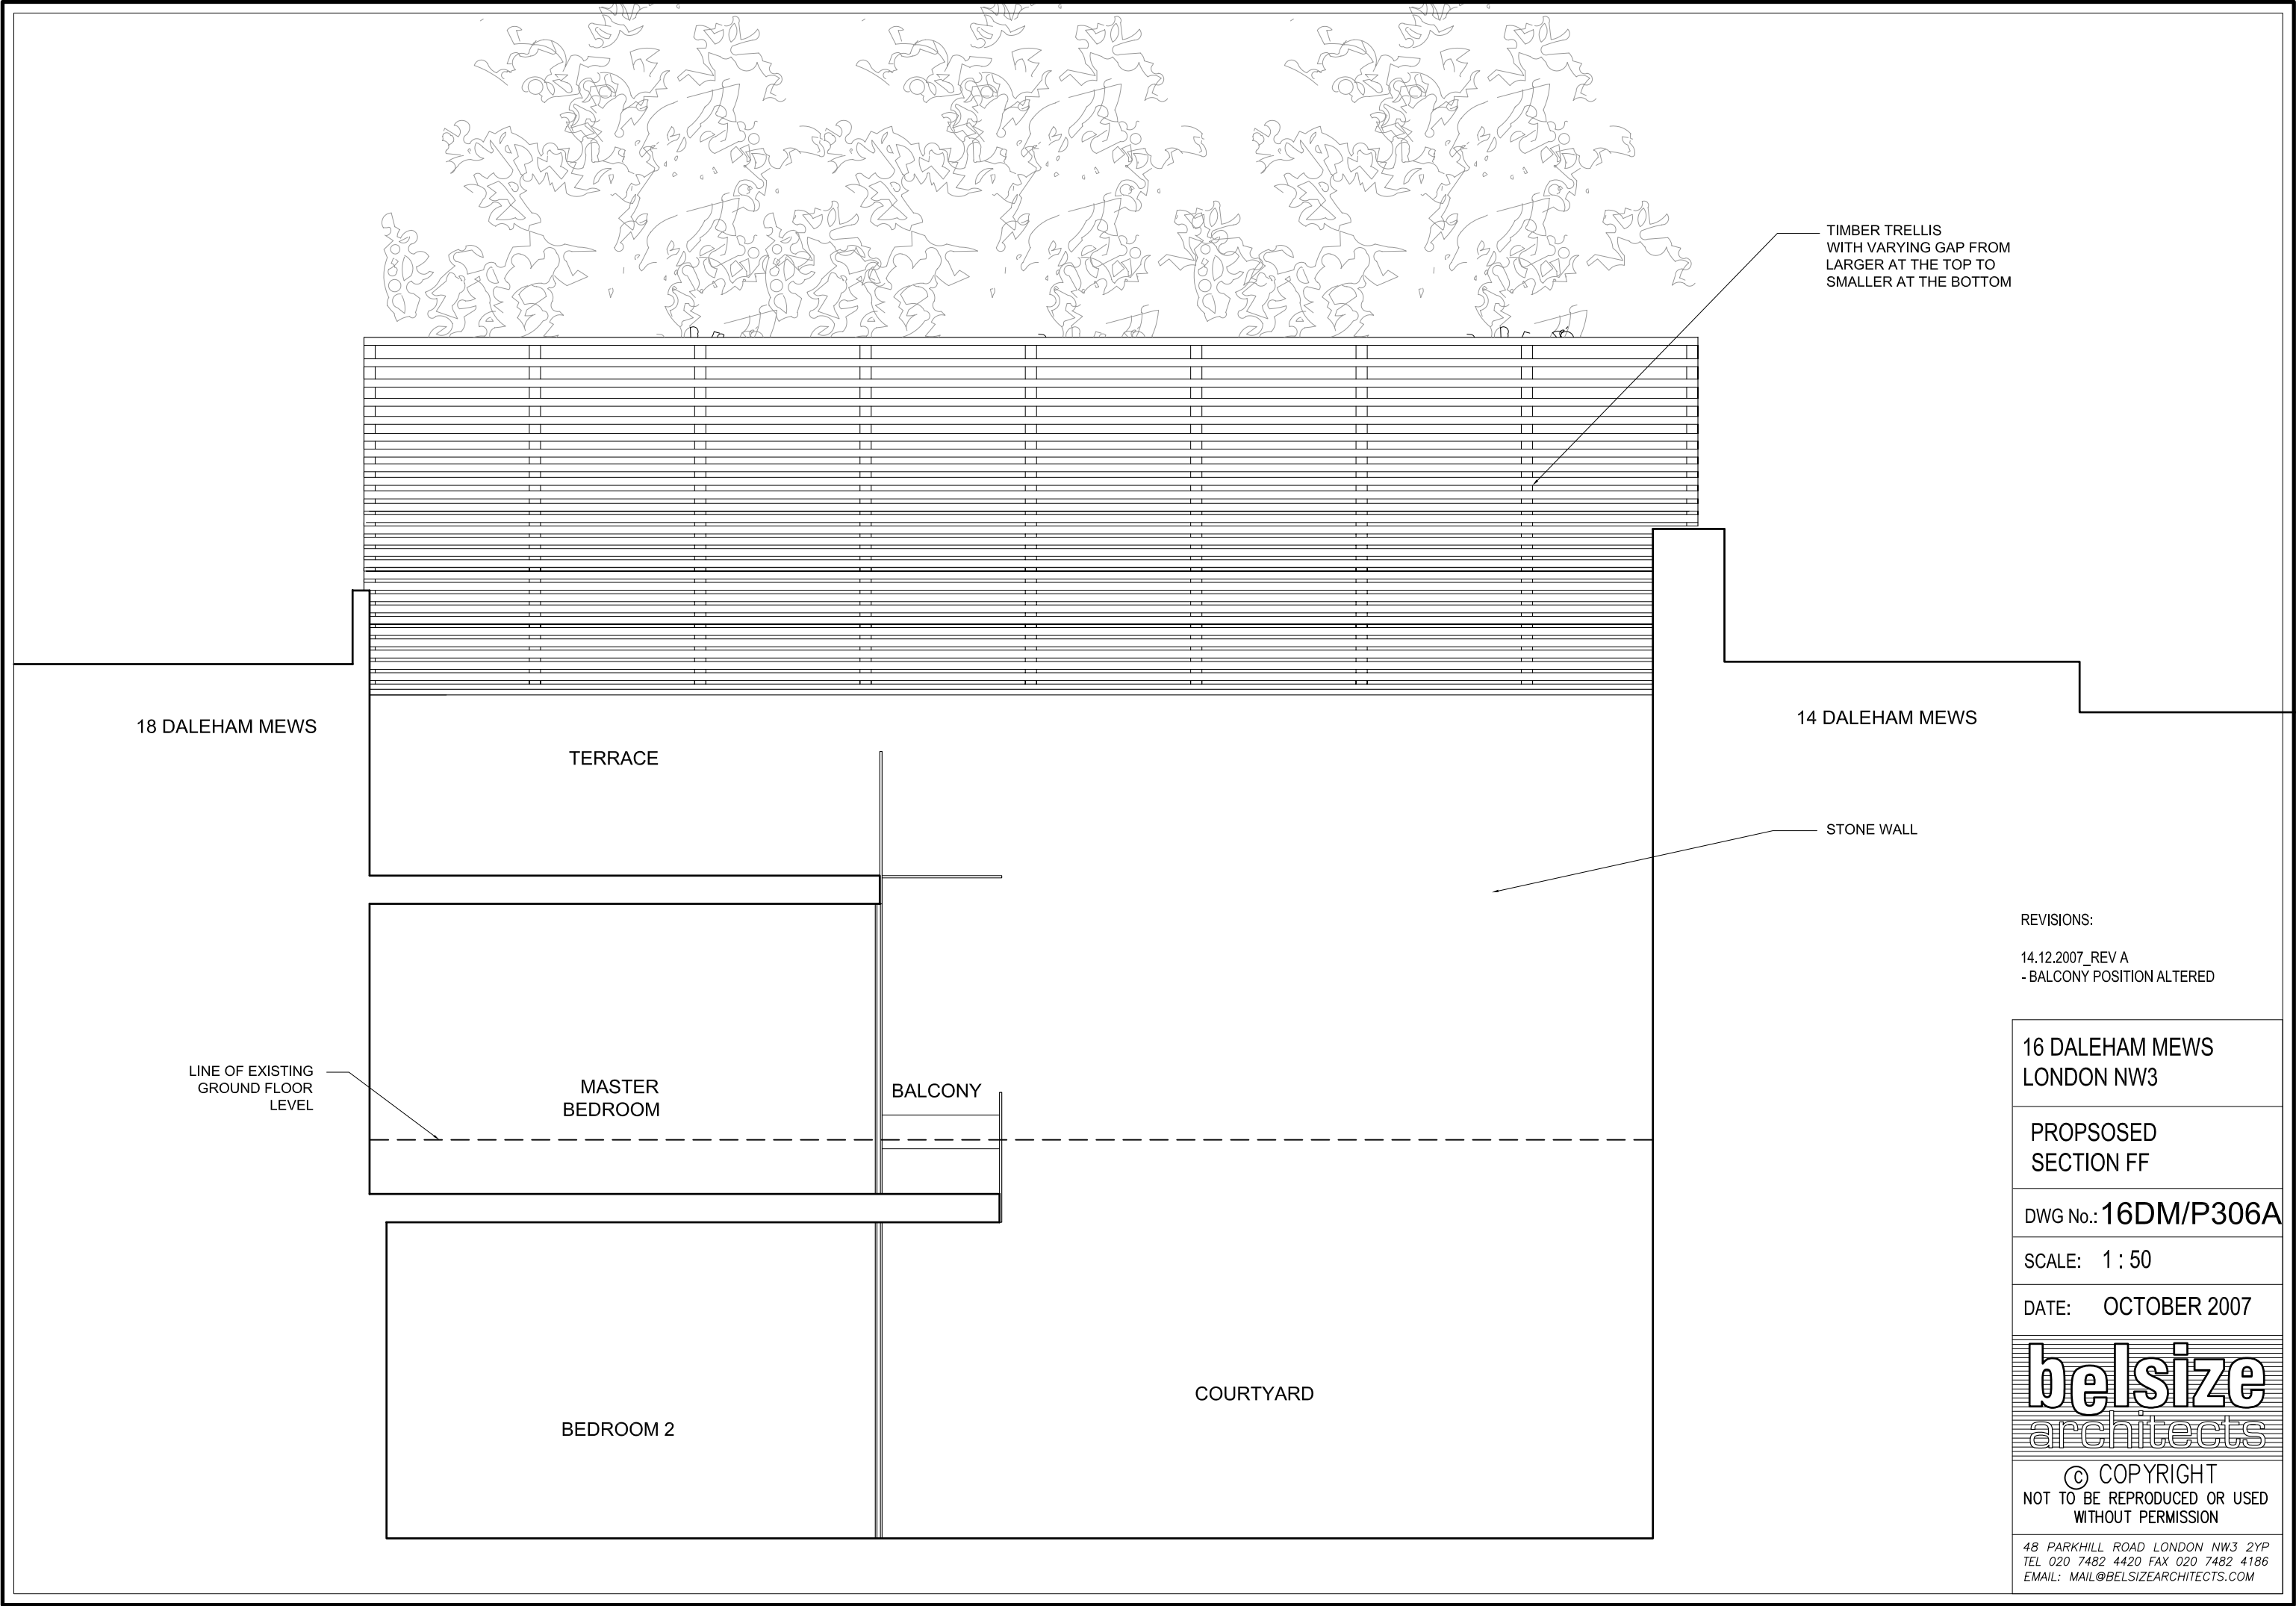

REVISIONS:
14.12.2007_REV A
- BALCONY POSITION ALTERED

16 DALEHAM MEWS
LONDON NW3

PROPOSED
SECTION FF

DWG No.: 16DM/P306A


SCALE: 1 : 50

DATE: OCTOBER 2007

belsize
architects

© COPYRIGHT
NOT TO BE REPRODUCED OR USED
WITHOUT PERMISSION

48 PARKHILL ROAD LONDON NW3 2YP
TEL 020 7482 4420 FAX 020 7482 4186
EMAIL: MAIL@BELSIZEARCHITECTS.COM

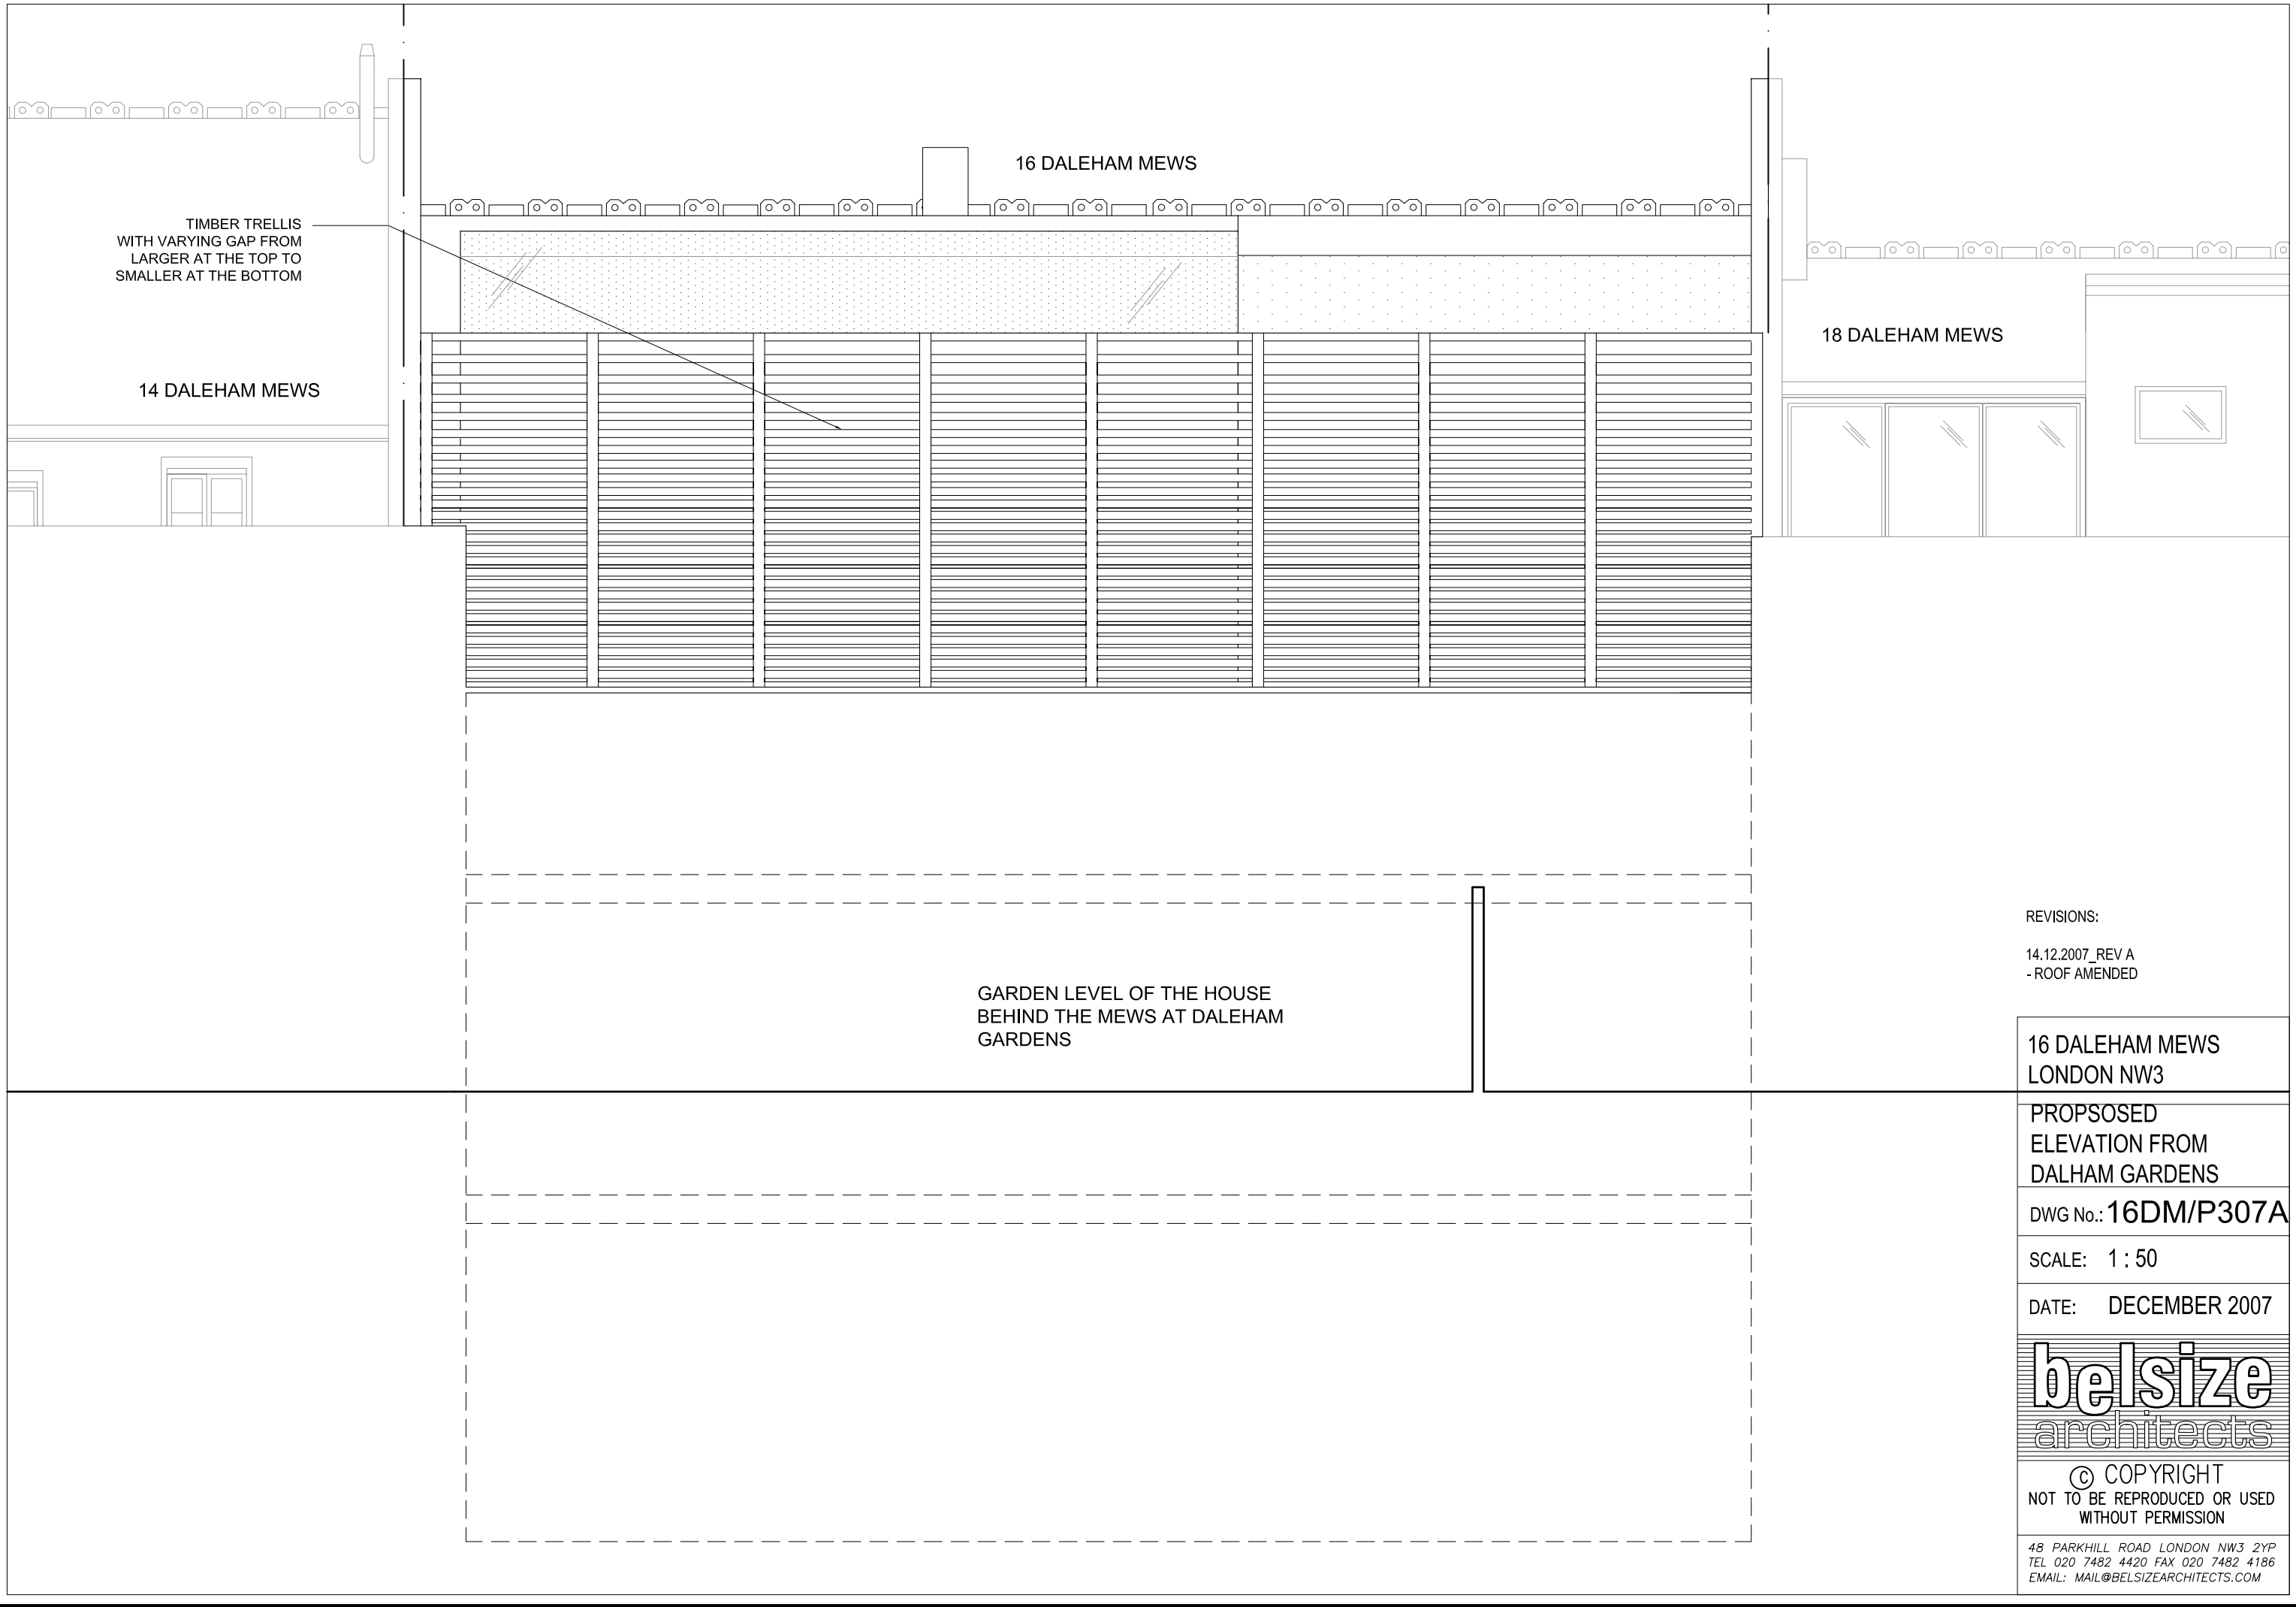

REVISIONS:

14.12.2007_REV A
- ROOF AMENDED

16 DALEHAM MEWS
LONDON NW3

PROPSOSED
ELEVATION FROM
DALHAM GARDENS

DWG No.: 16DM/P307A


SCALE: 1 : 50

DATE: DECEMBER 2007

belsize
architects

© COPYRIGHT
NOT TO BE REPRODUCED OR USED
WITHOUT PERMISSION

48 PARKHILL ROAD LONDON NW3 2YP
TEL 020 7482 4420 FAX 020 7482 4186
EMAIL: MAIL@BELSIZEARCHITECTS.COM

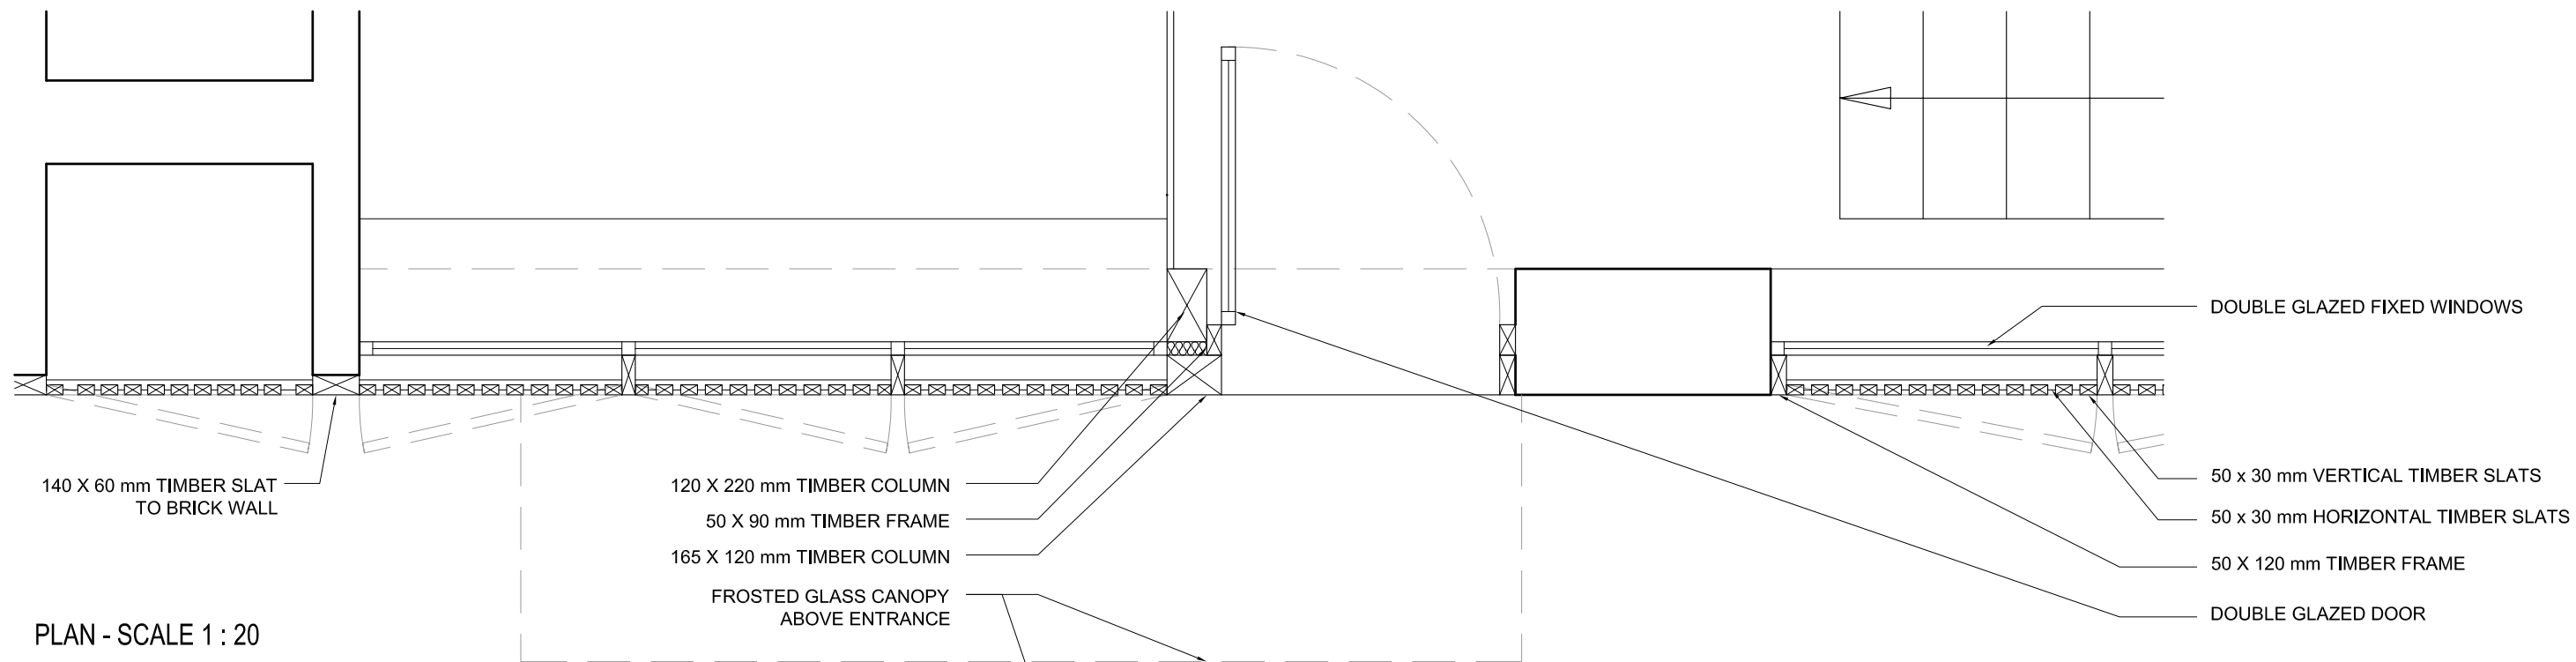


140 X 60 mm TIMBER SLAT
TO BRICK WALL

120 X 220 mm TIMBER COLUMN
50 X 90 mm TIMBER FRAME
165 X 120 mm TIMBER COLUMN
FROSTED GLASS CANOPY
ABOVE ENTRANCE

DOUBLE GLAZED FIXED WINDOWS

50 x 30 mm VERTICAL TIMBER SLATS
50 x 30 mm HORIZONTAL TIMBER SLATS
50 X 120 mm TIMBER FRAME
DOUBLE GLAZED DOOR

PLAN - SCALE 1 : 20

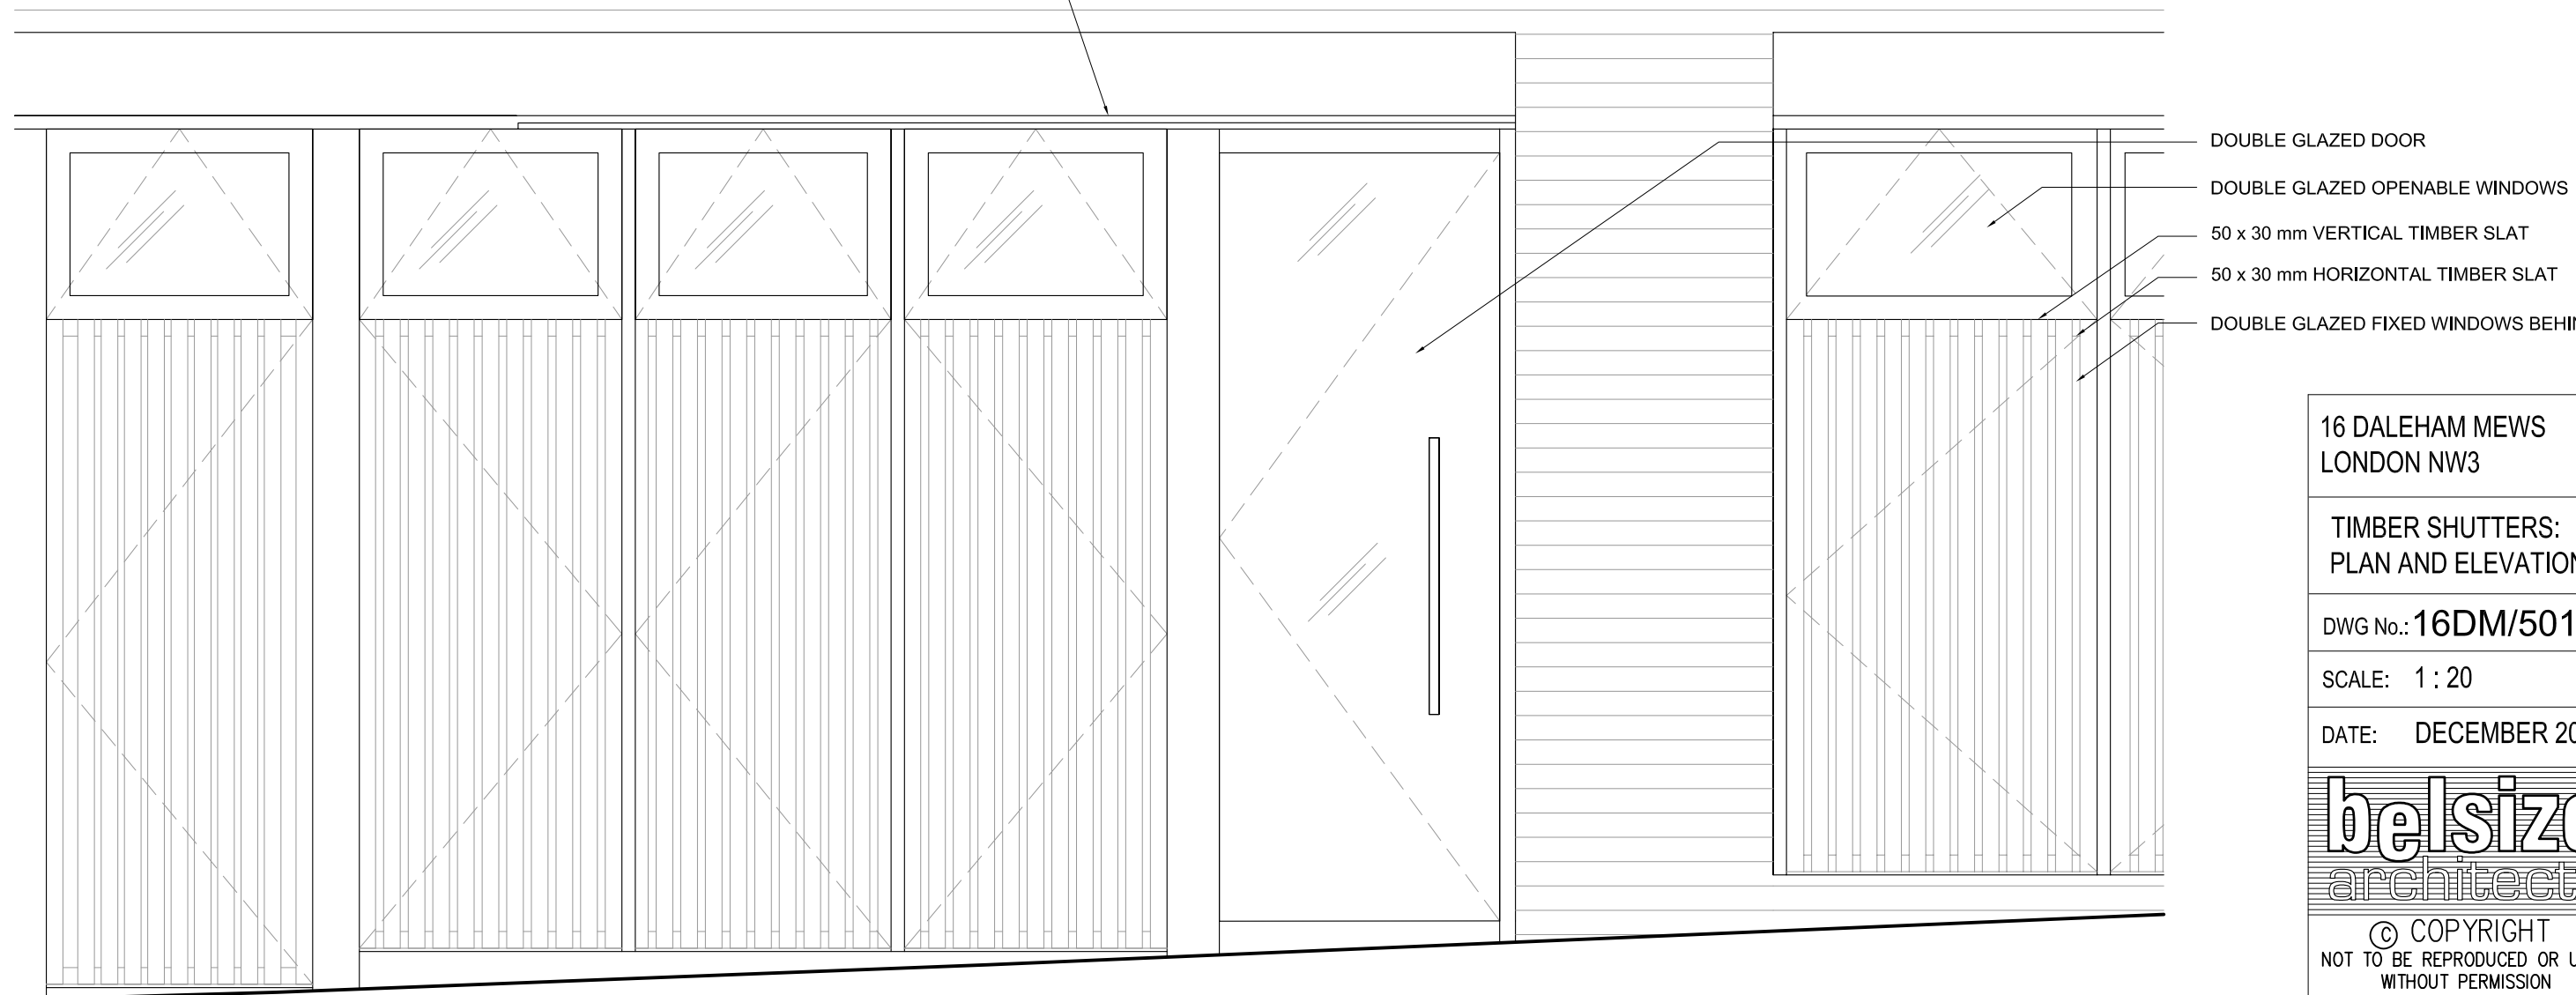

DOUBLE GLAZED DOOR
DOUBLE GLAZED OPENABLE WINDOWS
50 x 30 mm VERTICAL TIMBER SLAT
50 x 30 mm HORIZONTAL TIMBER SLAT
DOUBLE GLAZED FIXED WINDOWS BEHIND

ELEVATION - SCALE 1 : 20

16 DALEHAM MEWS
LONDON NW3

TIMBER SHUTTERS:
PLAN AND ELEVATION

DWG No.: 16DM/501

SCALE: 1 : 20

DATE: DECEMBER 2007

belsize
architects

© COPYRIGHT
NOT TO BE REPRODUCED OR USED
WITHOUT PERMISSION

48 PARKHILL ROAD LONDON NW3 2YP
TEL 020 7482 4420 FAX 020 7482 4186
EMAIL: MAIL@BELSIZEARCHITECTS.COM