

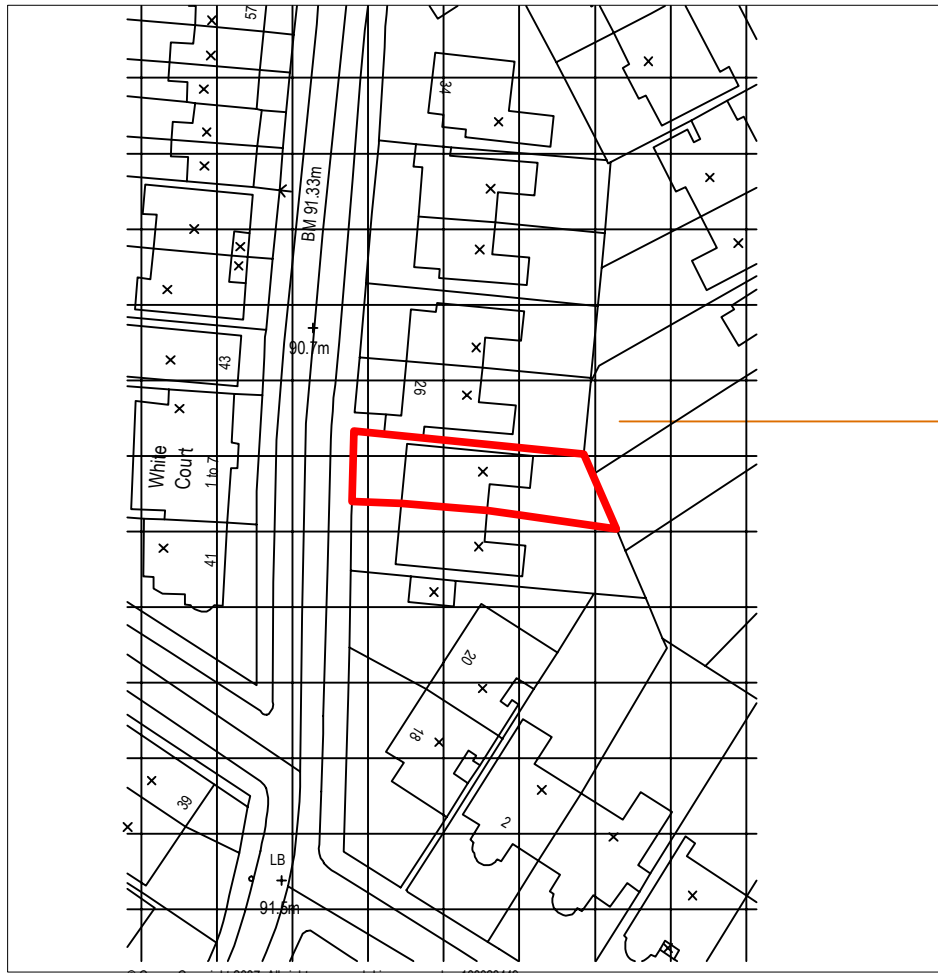


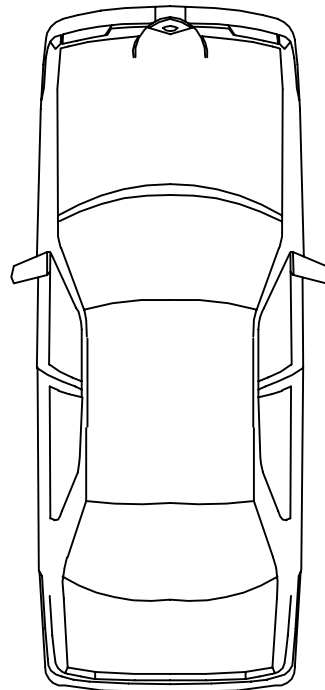

3880
FIXED SIDE PANEL TO
MATCH FENCE DESIGN

CLOSED



9011

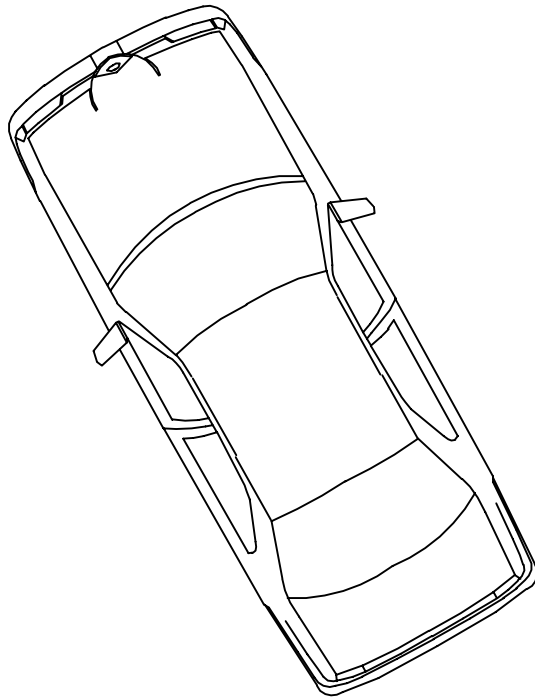


EXISTING HEDGE RETAINED

1350

5350

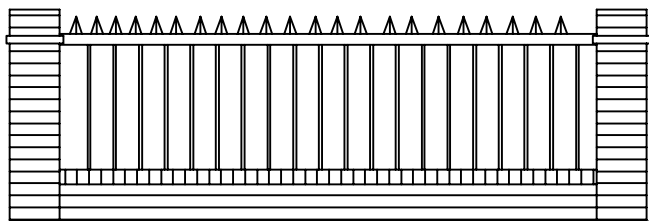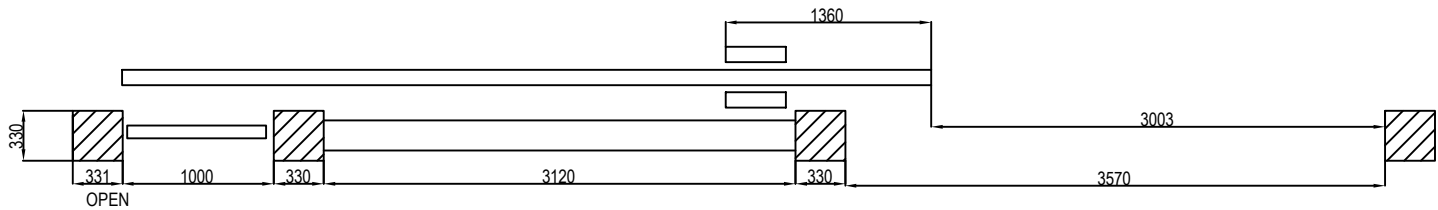

SIDE ELEVATION

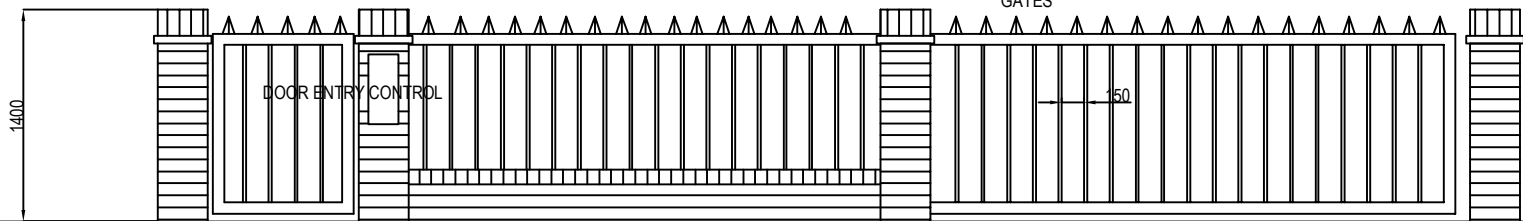

FRONT ELEVATION

RECLAIMED LONDON STOCK
BRICK

POWDER COATED DARK GREY
GATES

24 PLATTS LANE
LONDON
NW3 7NS
Front Gates

NJL DESIGN
architectural

ROSE COTTAGE, WOODWALTON, HUNTINGDON, CAMBS, PE28 5YN
TEL/FAX 01457 773346
MOBILE 07836 781658
OFFICE@njl.design.co.uk

DRG. NO.	07/02/40	VERSION	00
SCALE	1:50		
DATE	07.03.07		