

REV A. AUG 07. ADD DOOR NUMBERS. SEE DOOR SCHEDULE. 08/07.




**BIRD DESIGN ASSOCIATES**  
 COLONIAL HOUSE - 35 CHURCH ROAD  
 BARNES - LONDON SW13 9HQ  
 TEL 020 8741 5100 - FAX 020 8286 4311

CLIENT	MR. R. KIRKWOOD		
SITE	5 CHALCOT SQUARE, LONDON NW1 8YB		
DRG. TITLE	EXISTING BASEMENT PLAN		
DRG. NO.	607/01 A	SCALE	1 : 50
DRAWN BY	DATE MARCH 2007		

This drawing is the property of Bird Design Associates. Copyright is reserved by them and this drawing is issued on the condition it is not re-produced or re-issued without their written consent.

Dimensions are not to be scaled from the drawing and all given dimensions are to be verified on site.

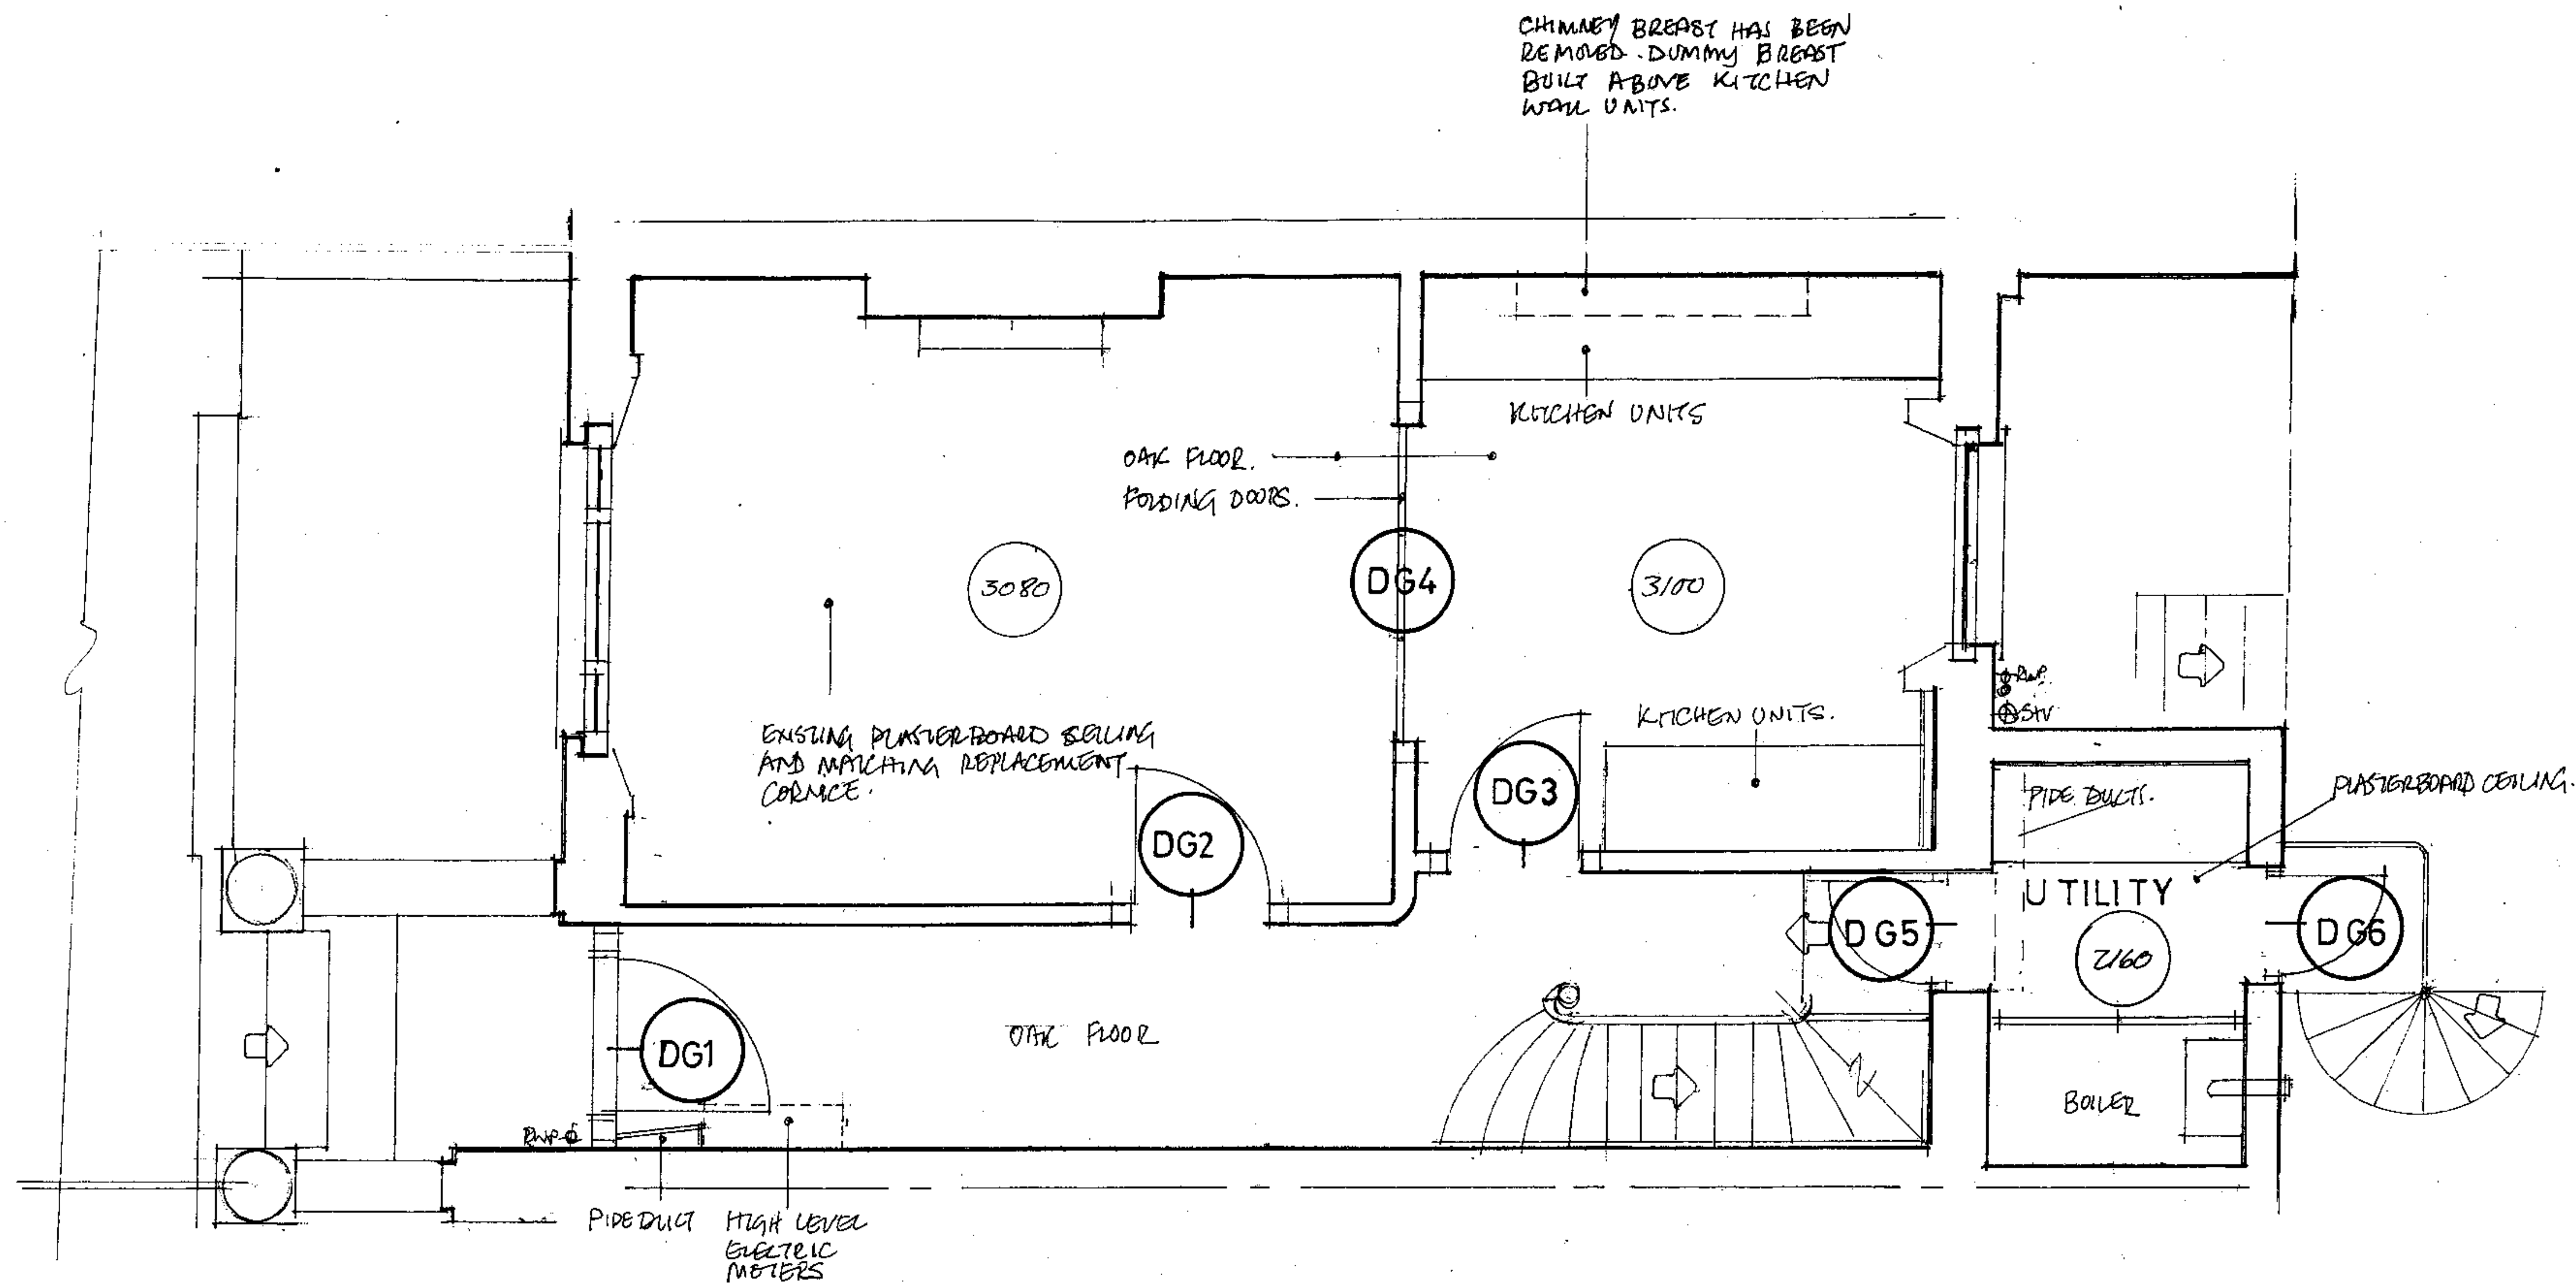

REV A. AM 07 ADD DOOR NUMBERS. SEE DOOR SCHEDULE 07/08.




**BIRD DESIGN ASSOCIATES**  
COLONIAL HOUSE - 35 CHURCH ROAD  
BARNES - LONDON SW13 9HQ  
TEL 020 8741 5100 - FAX 020 8286 4311

CLIENT	MR. R. KIRKWOOD		
SITE	5 CHALCOT SQUARE, LONDON NW1 8YB		
DRG. TITLE	EXISTING GROUND FLOOR PLAN		
DRG. NO.	607/02 A	SCALE	1 : 50
DRAWN BY	DATE MARCH 2007		

This drawing is the property of Bird Design Associates. Copyright is reserved by them and this drawing is issued on the condition it is not re-produced or re-issued without their written consent.

Dimensions are not to be scaled from the drawing and all given dimensions are to be verified on site.

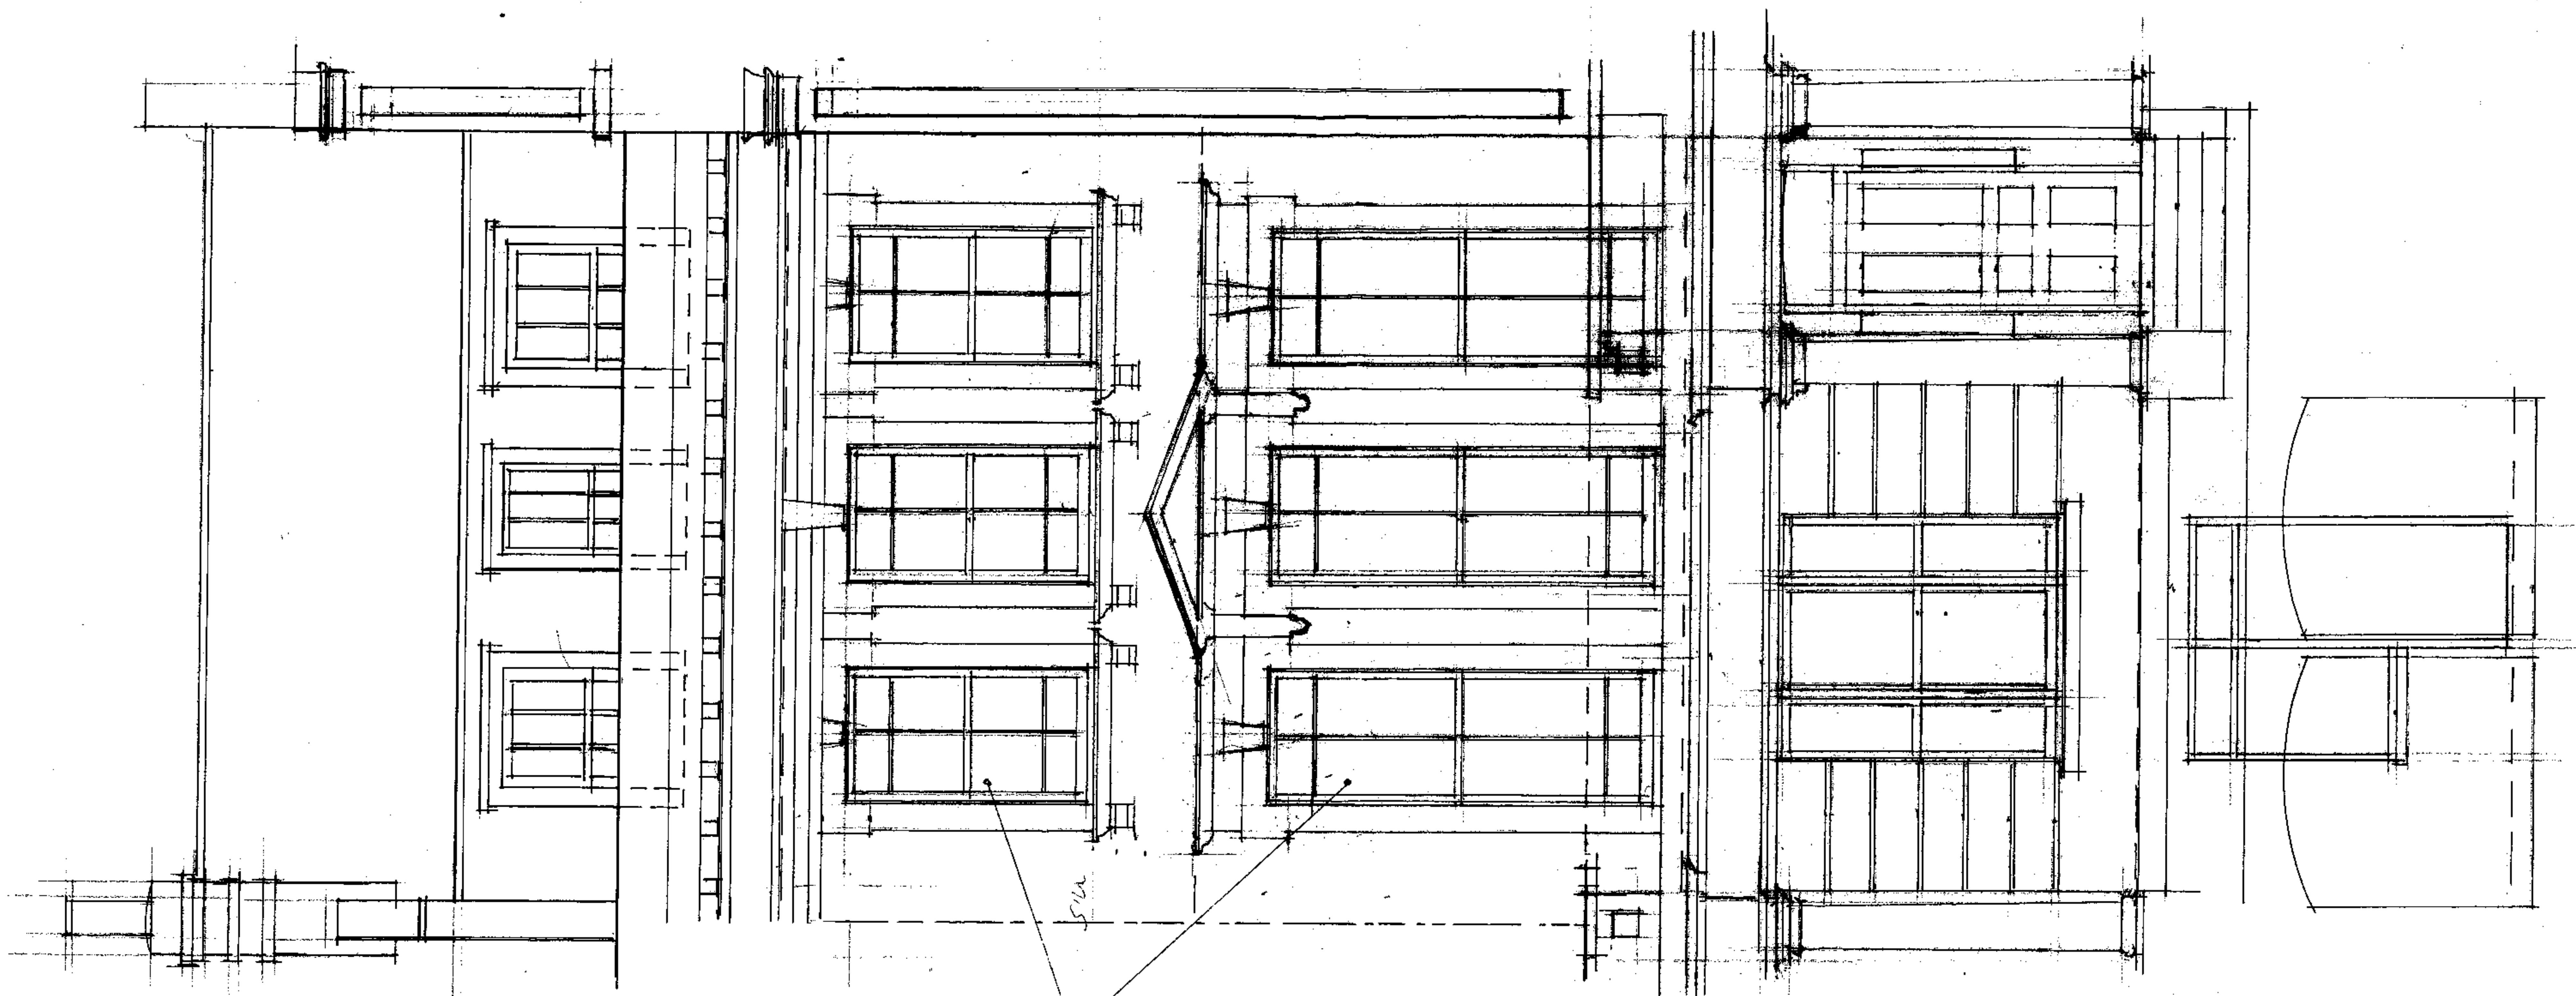

GENERALLY ALL SASHES  
HAVE BEEN REPLACED  
BY NEW D/G SASHES.




**BIRD DESIGN ASSOCIATES**  
COLONIAL HOUSE - 35 CHURCH ROAD  
BARNES - LONDON SW13 8HQ  
TEL 020 8741 5100 - FAX 020 8286 4311

CLIENT	MR. R. KIRKWOOD		
SITE	5 CHALCOT SQUARE, LONDON NW1 8YB		
DRG. TITLE	EXISTING FRONT ELEVATION		
DRG. NO.	6077/11	SCALE	1 : 50
DRAWN BY		DATE	MARCH 2007

This drawing is the property of Bird Design Associates. Copyright is reserved by them and this drawing is issued on the condition it is not re-produced or re-issued without their written consent.

Dimensions are not to be scaled from the drawing and all given dimensions are to be verified on site.



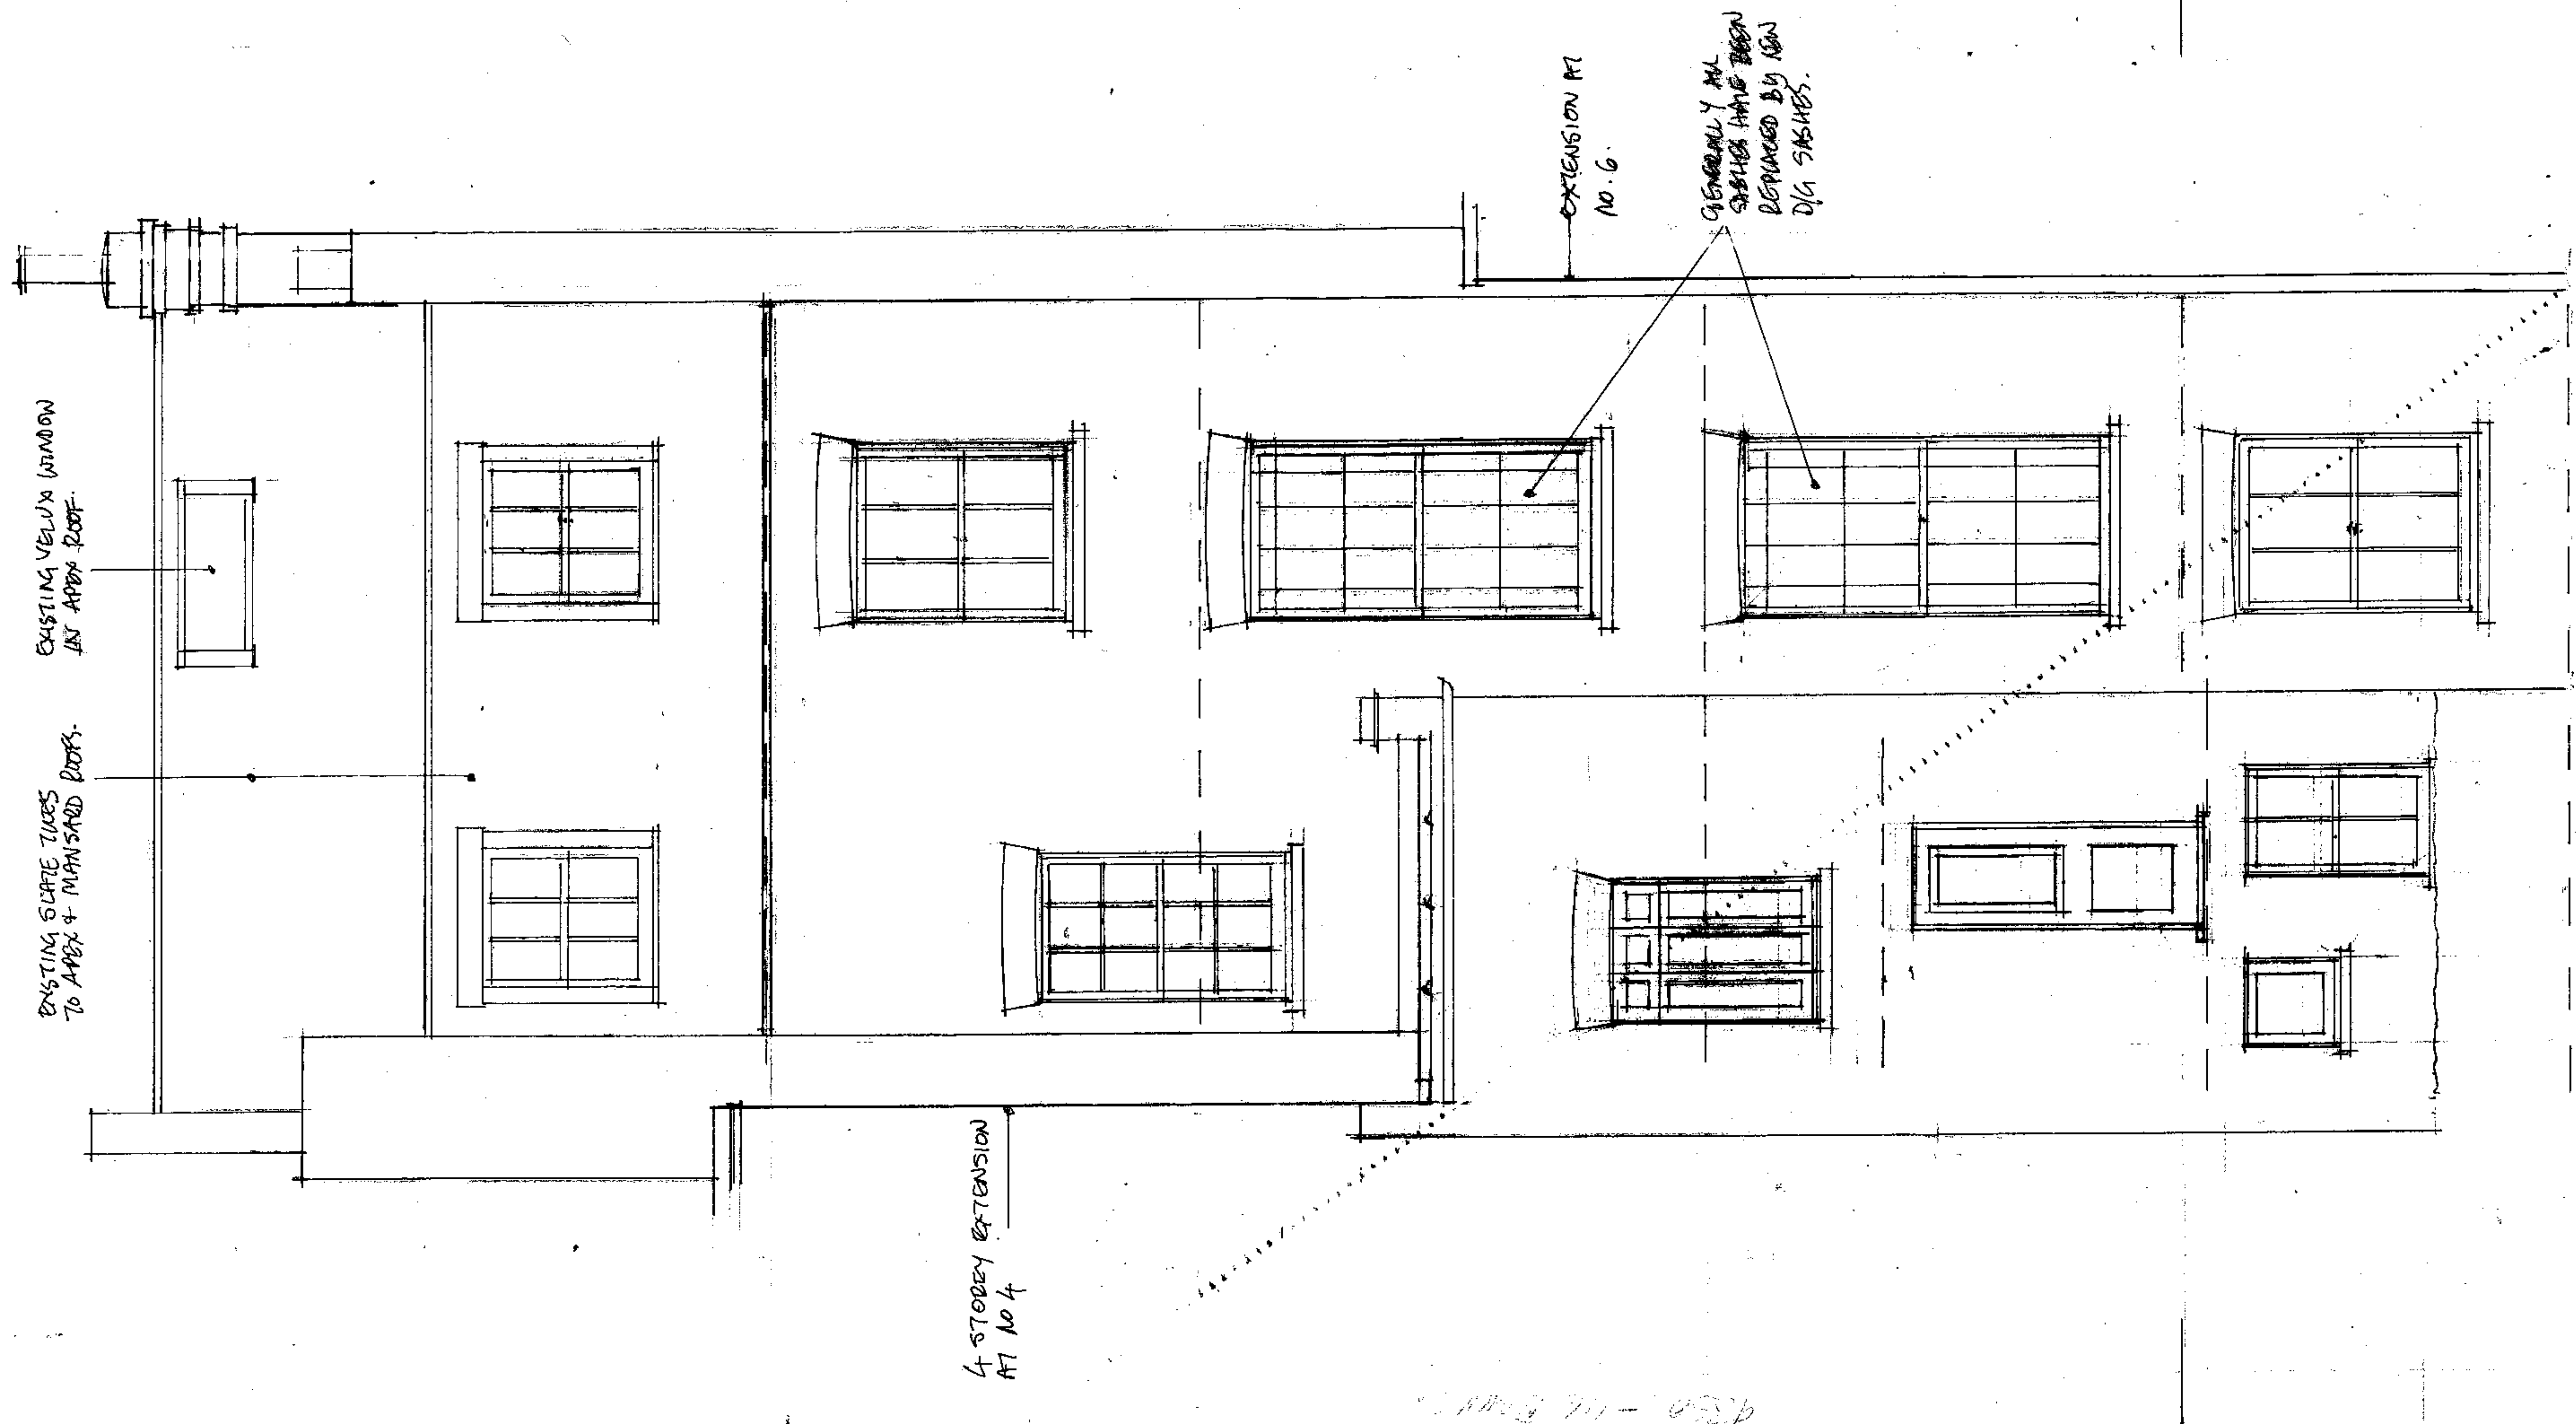


**BIRD DESIGN ASSOCIATES**  
 COLONIAL HOUSE - 35 CHURCH ROAD  
 BARNES - LONDON SW13 9HQ  
 TEL 020 8741 5100 - FAX 020 8266 4311

CLIENT	MR. R. KIRKWOOD		
SITE	5 CHALCOT SQUARE, LONDON NW1 8YB		
DRG. TITLE	EXISTING REAR ELEVATION		
DRG. NO.	607/12	SCALE	1 : 50
DRAWN BY	DATE MARCH 2007		

This drawing is the property of Bird Design Associates. Copyright is reserved by them and this drawing is issued on the condition it is not re-produced or re-issued without their written consent.

Dimensions are not to be scaled from the drawing and all given dimensions are to be verified on site.

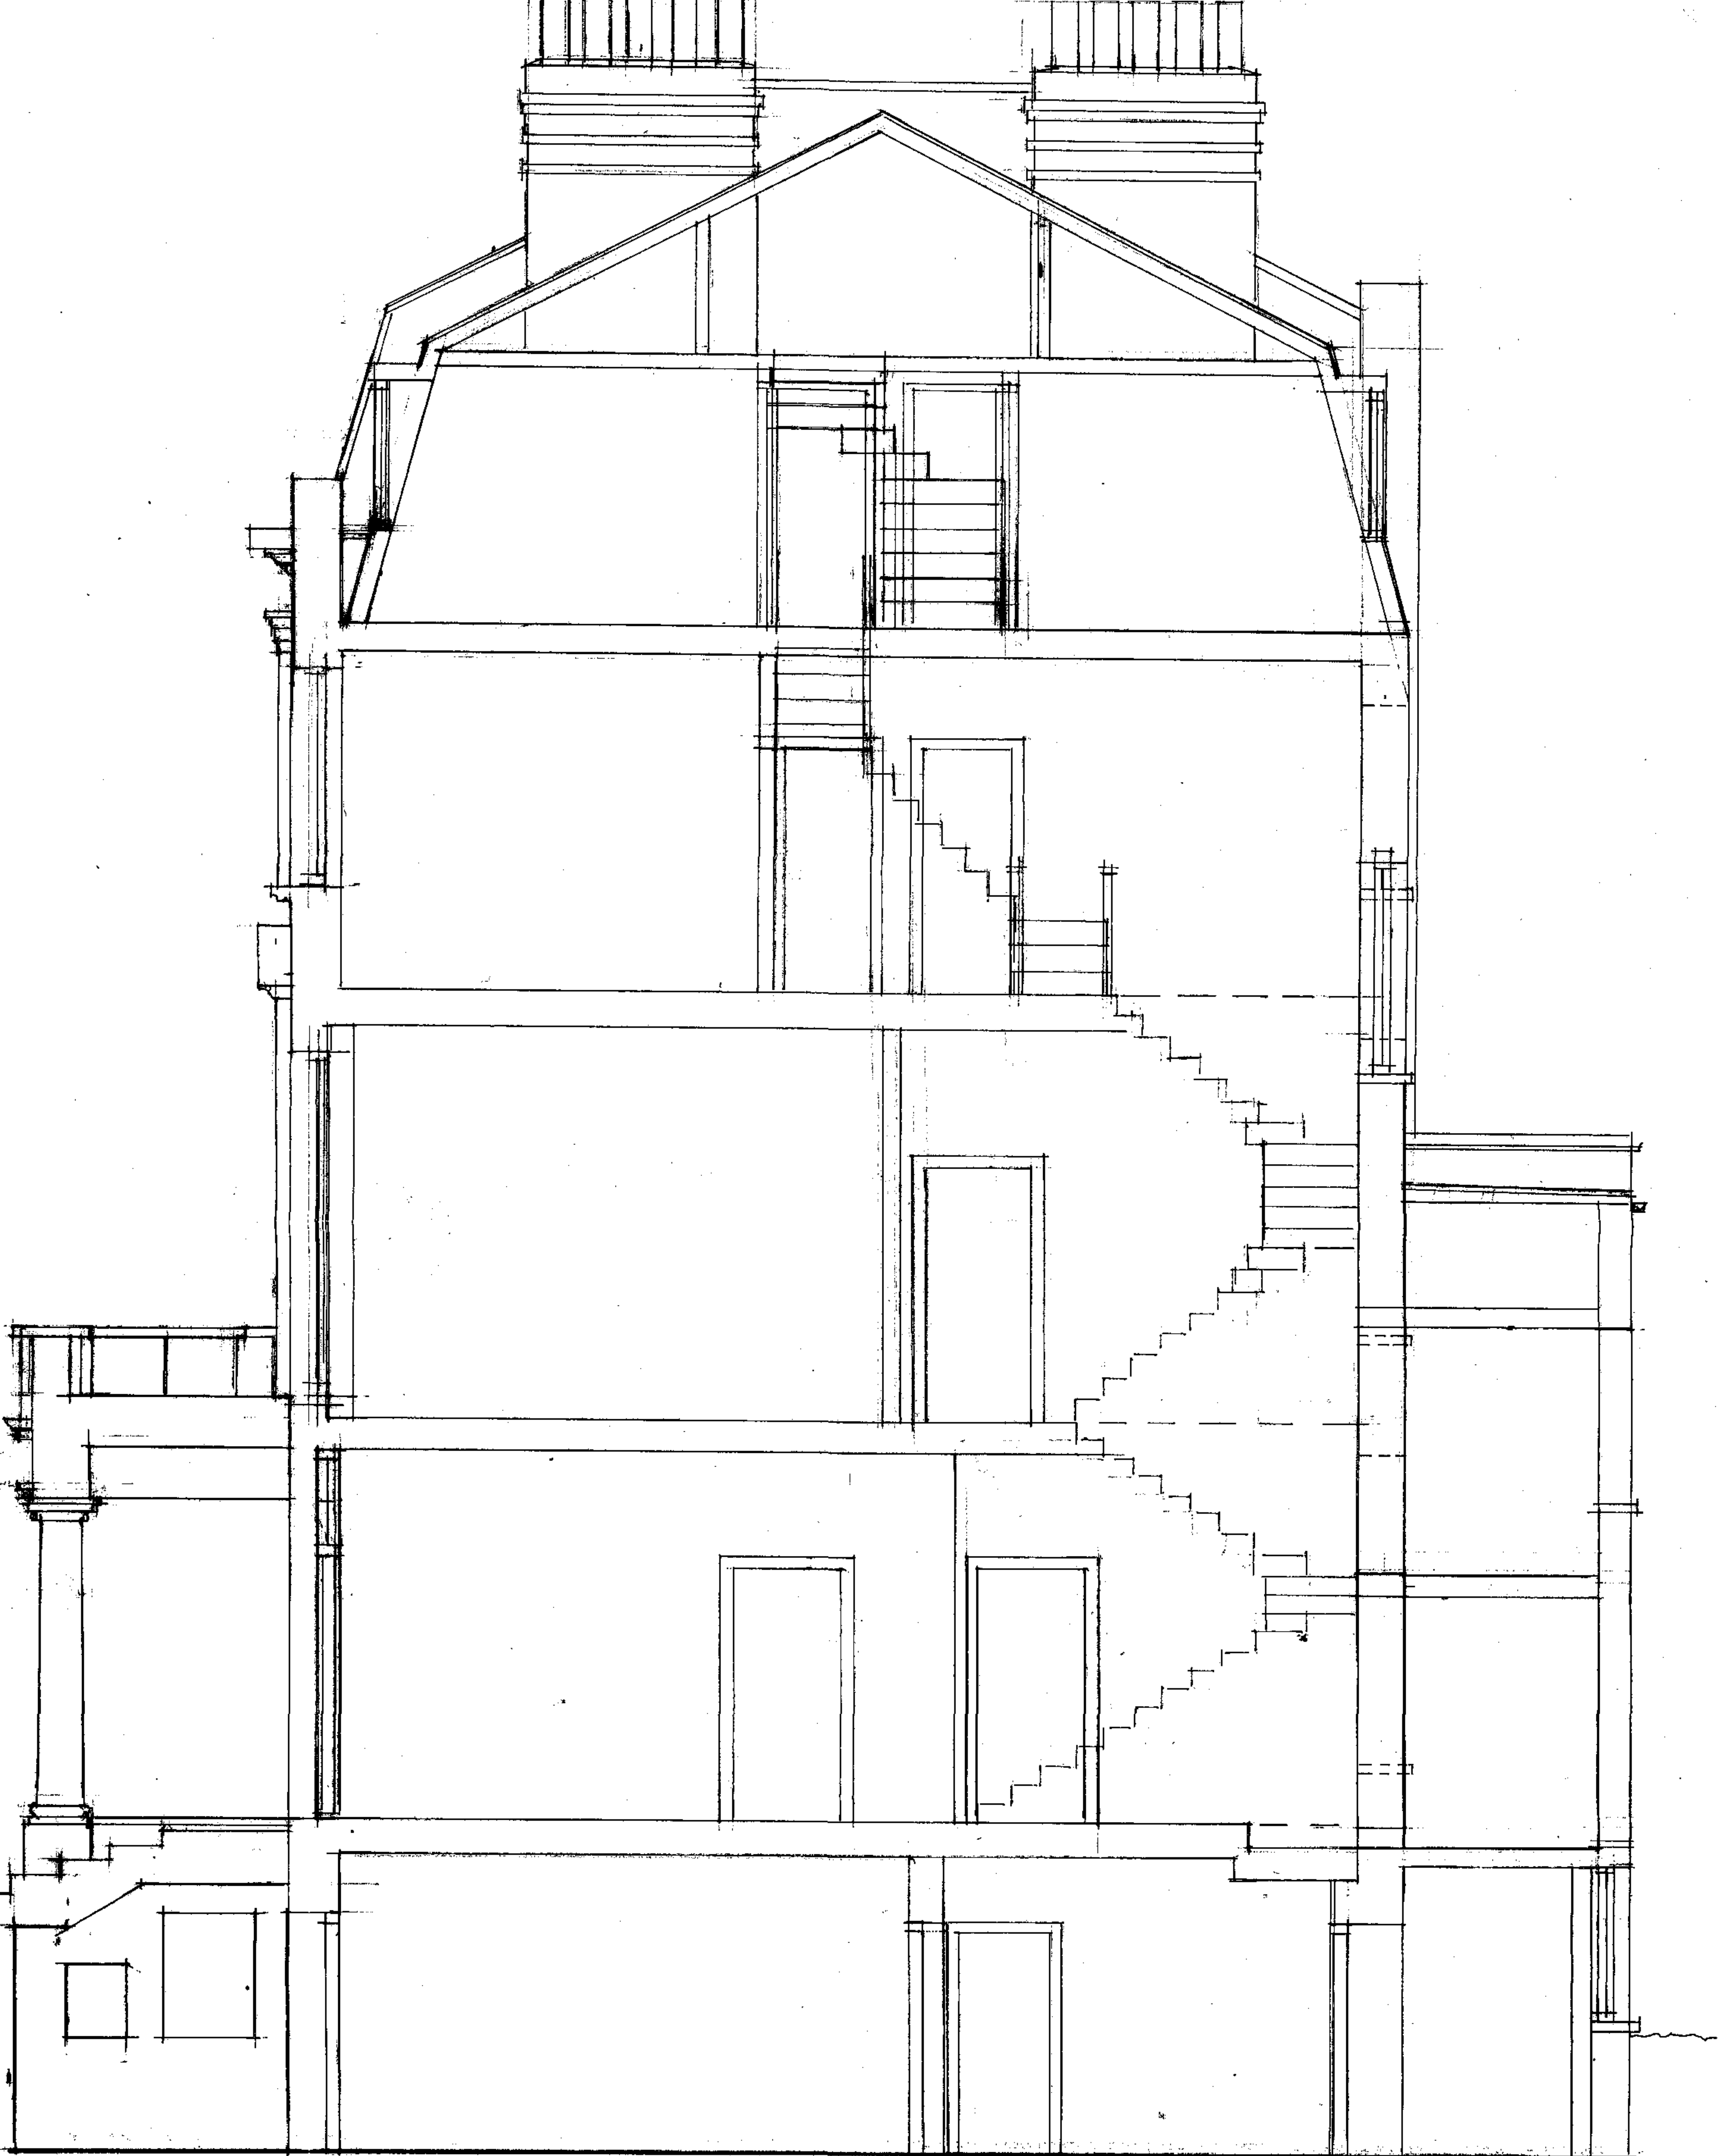**BIRD DESIGN ASSOCIATES**

COLONIAL HOUSE - 35 CHURCH ROAD  
BARNES - LONDON SW13 9HQ  
TEL 020 8741 5100 - FAX 020 8286 4311

This drawing is the property of Bird Design Associates. Copyright is reserved by them and this drawing is issued on the condition it is not re-produced or re-issued without their written consent. Dimensions are not to be scaled from the drawing and all given dimensions are to be verified on site.

CLIENT MR. R. KIRKWOOD

SITE 5 CHALCOT SQUARE, LONDON NW1 8YB


DRG. TITLE EXISTING FRONT TO REAR SECTION

DRG. NO. 607/13


SCALE 1 : 50

DRAWN BY

DATE MARCH 2007

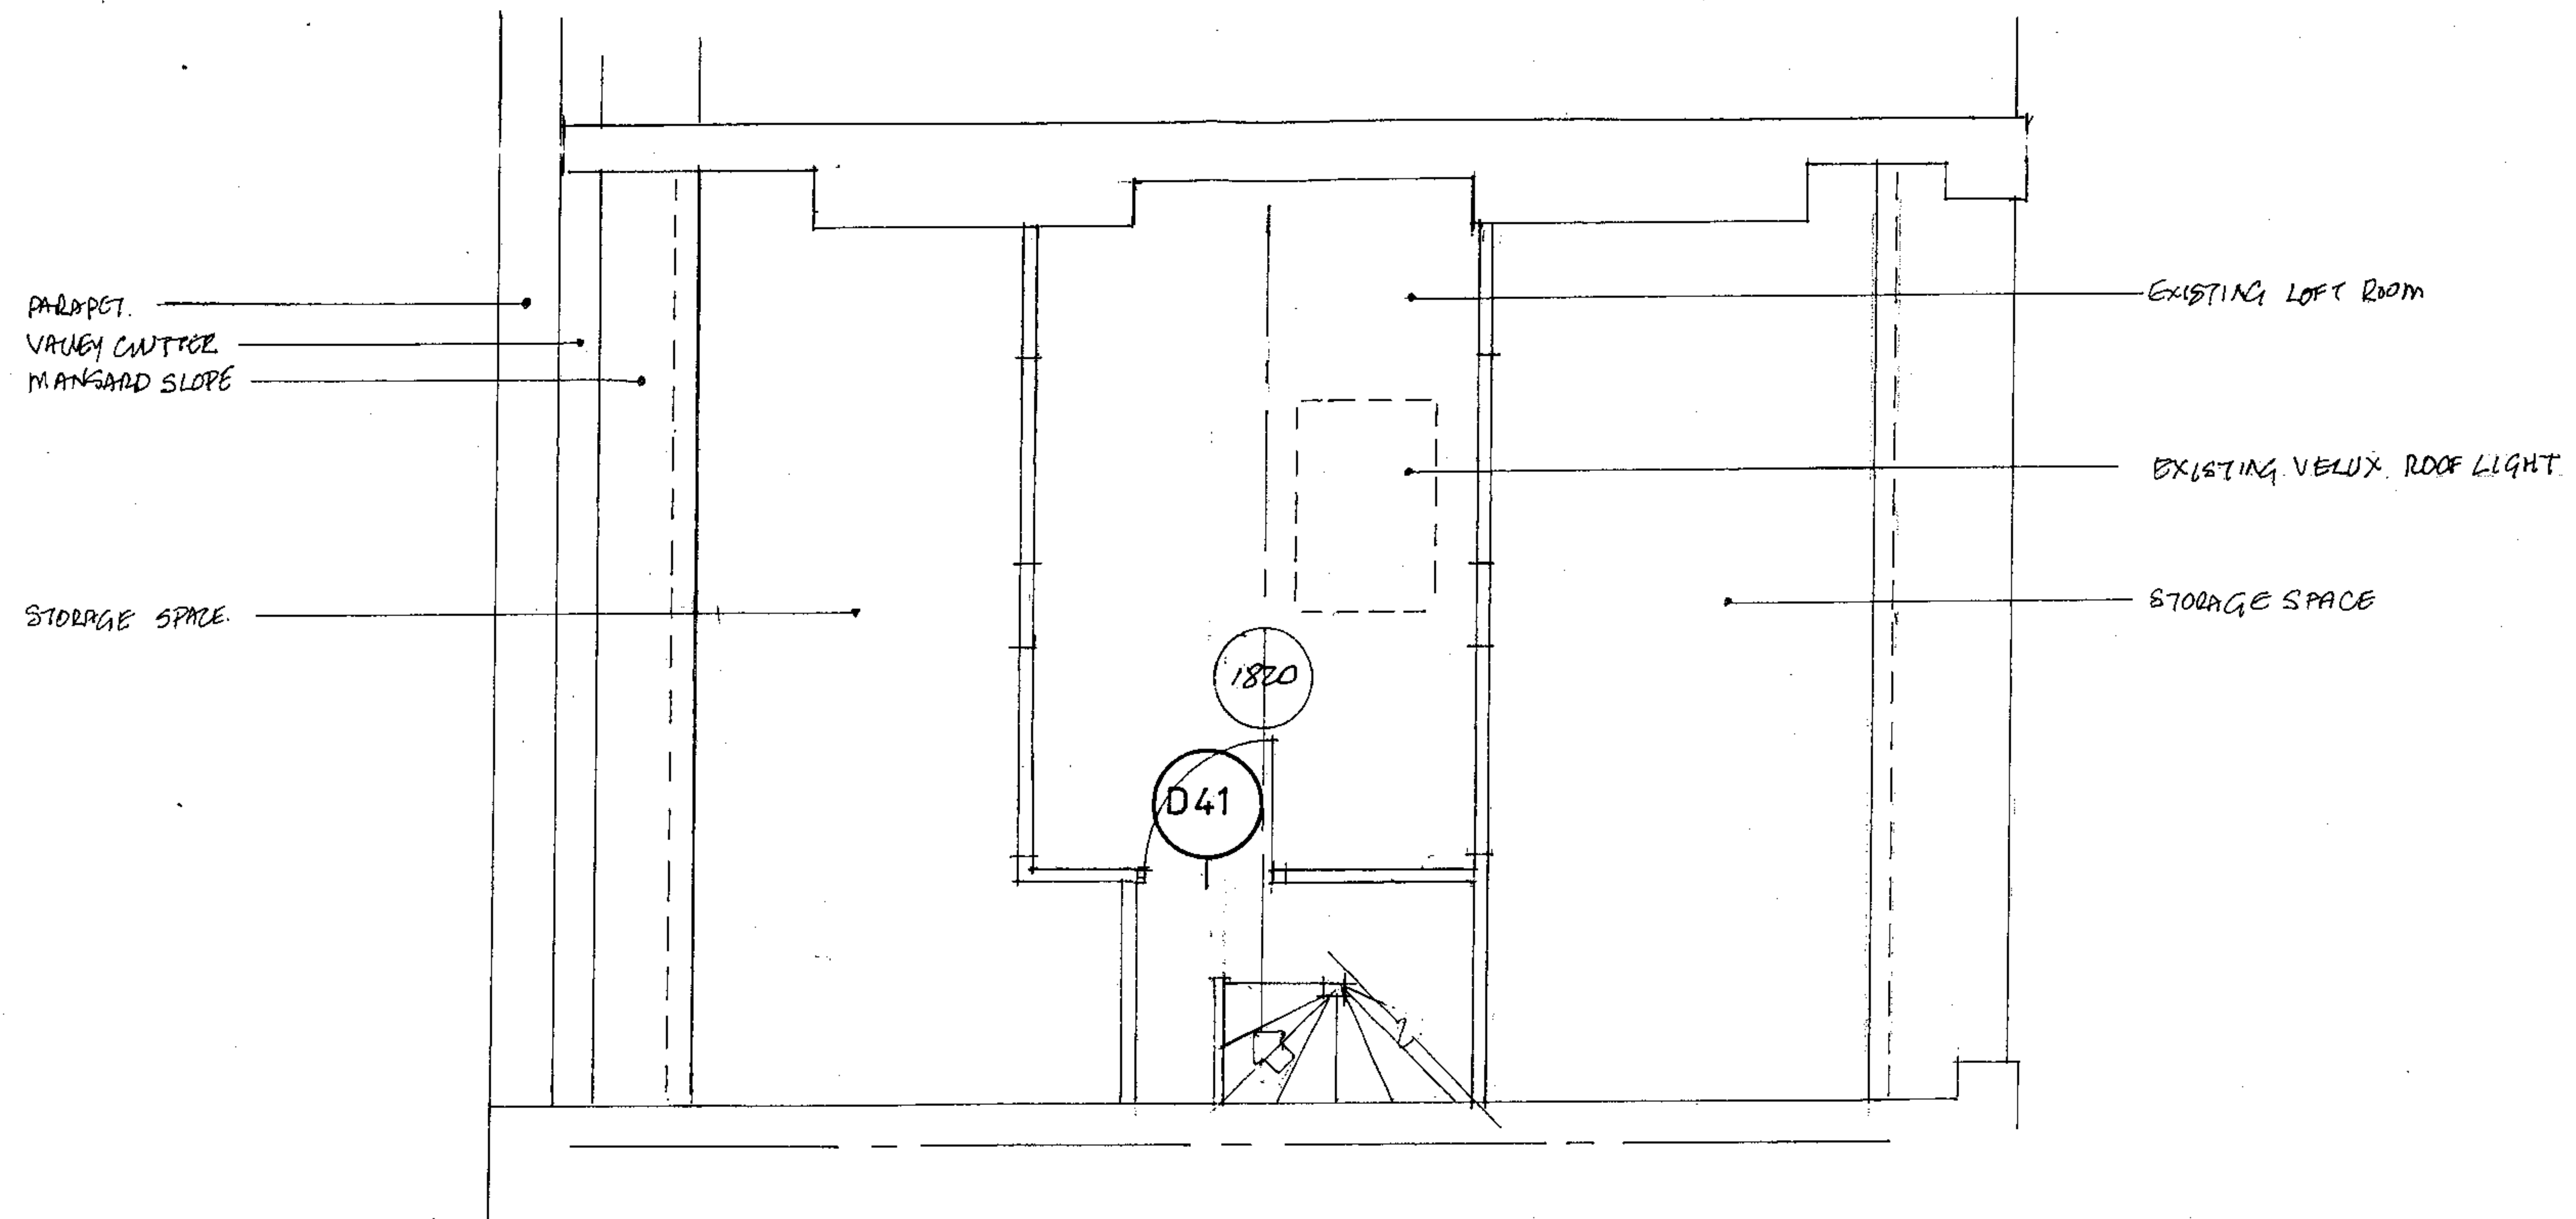

REV A- AM 07 ADD DOOR NUMBERS. SEE ~~DOOR~~ SCHEDULE 08/07.

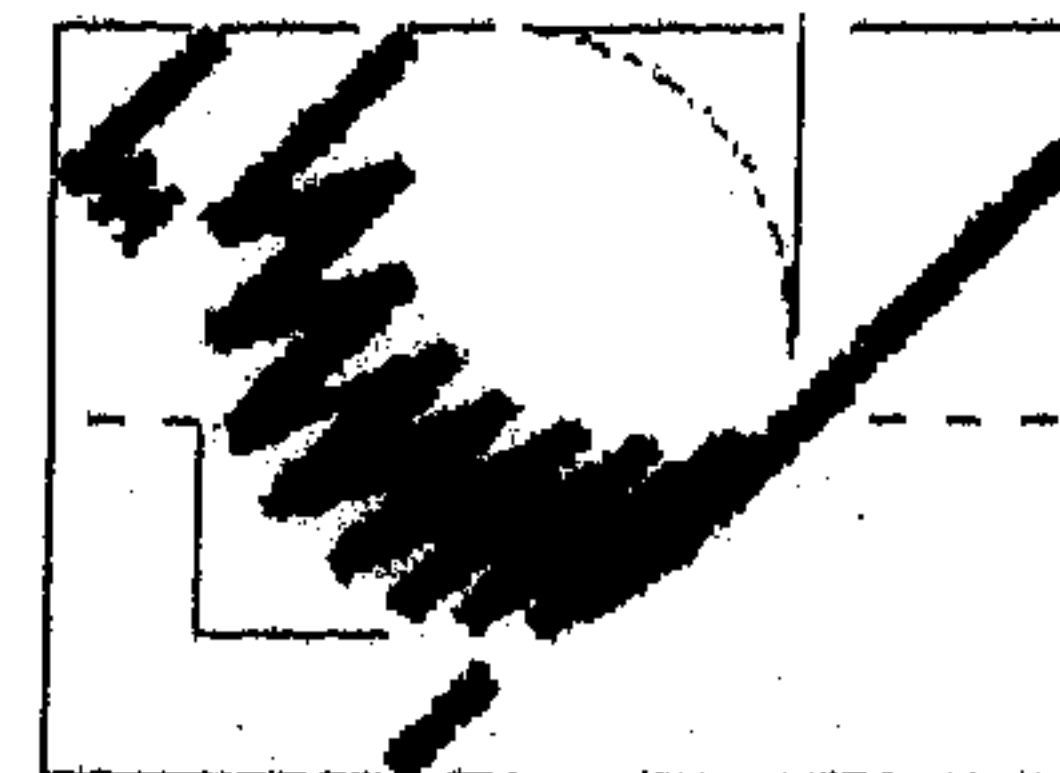

**BIRD DESIGN ASSOCIATES**  
 COLONIAL HOUSE - 35 CHURCH ROAD  
 BARNES - LONDON SW13 9HQ  
 TEL 020 8741 5100 - FAX 020 8286 4311

CLIENT	MR. R. KIRKWOOD		
SITE	5 CHALCOT SQUARE, LONDON NW1 8YB		
DRG. TITLE	EXISTING FOURTH FLOOR LOFT PLAN		
DRG. NO.	607/18 A	SCALE	1 : 50
DRAWN BY	DATE MARCH 2007		

This drawing is the property of Bird Design Associates. Copyright is reserved by them and this drawing is issued on the condition it is not re-produced or re-issued without their written consent.

Dimensions are not to be scaled from the drawing and all given dimensions are to be verified on site.