
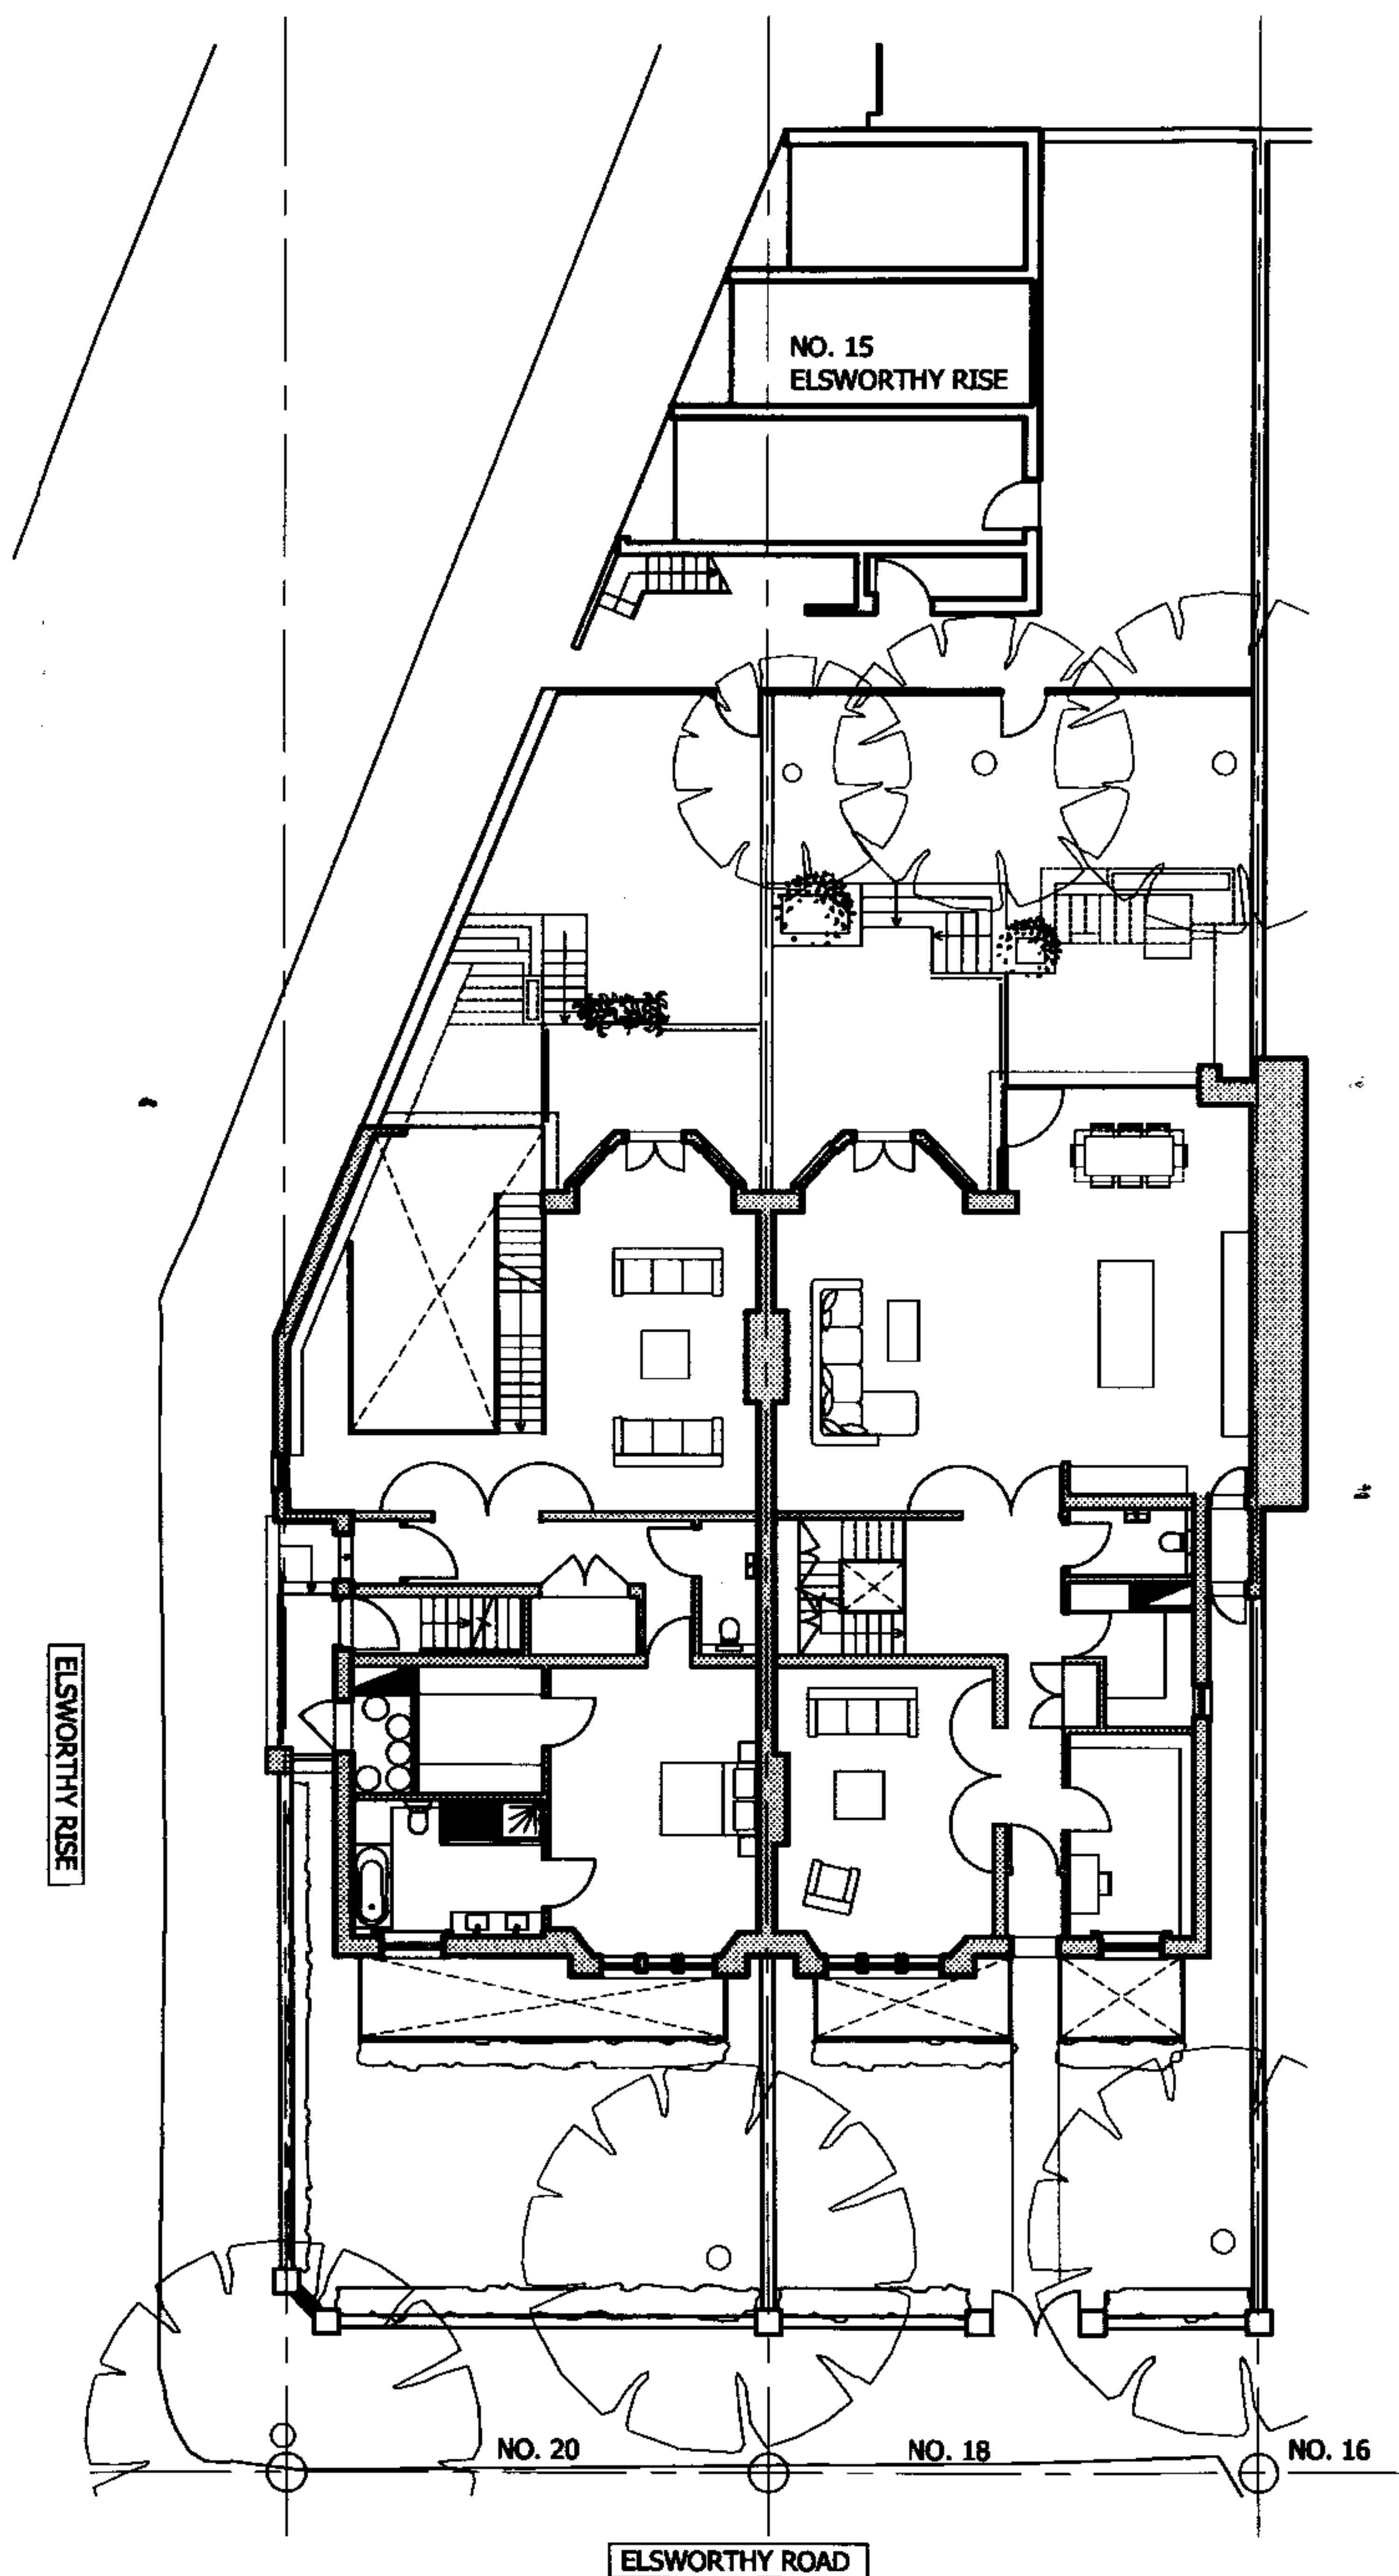


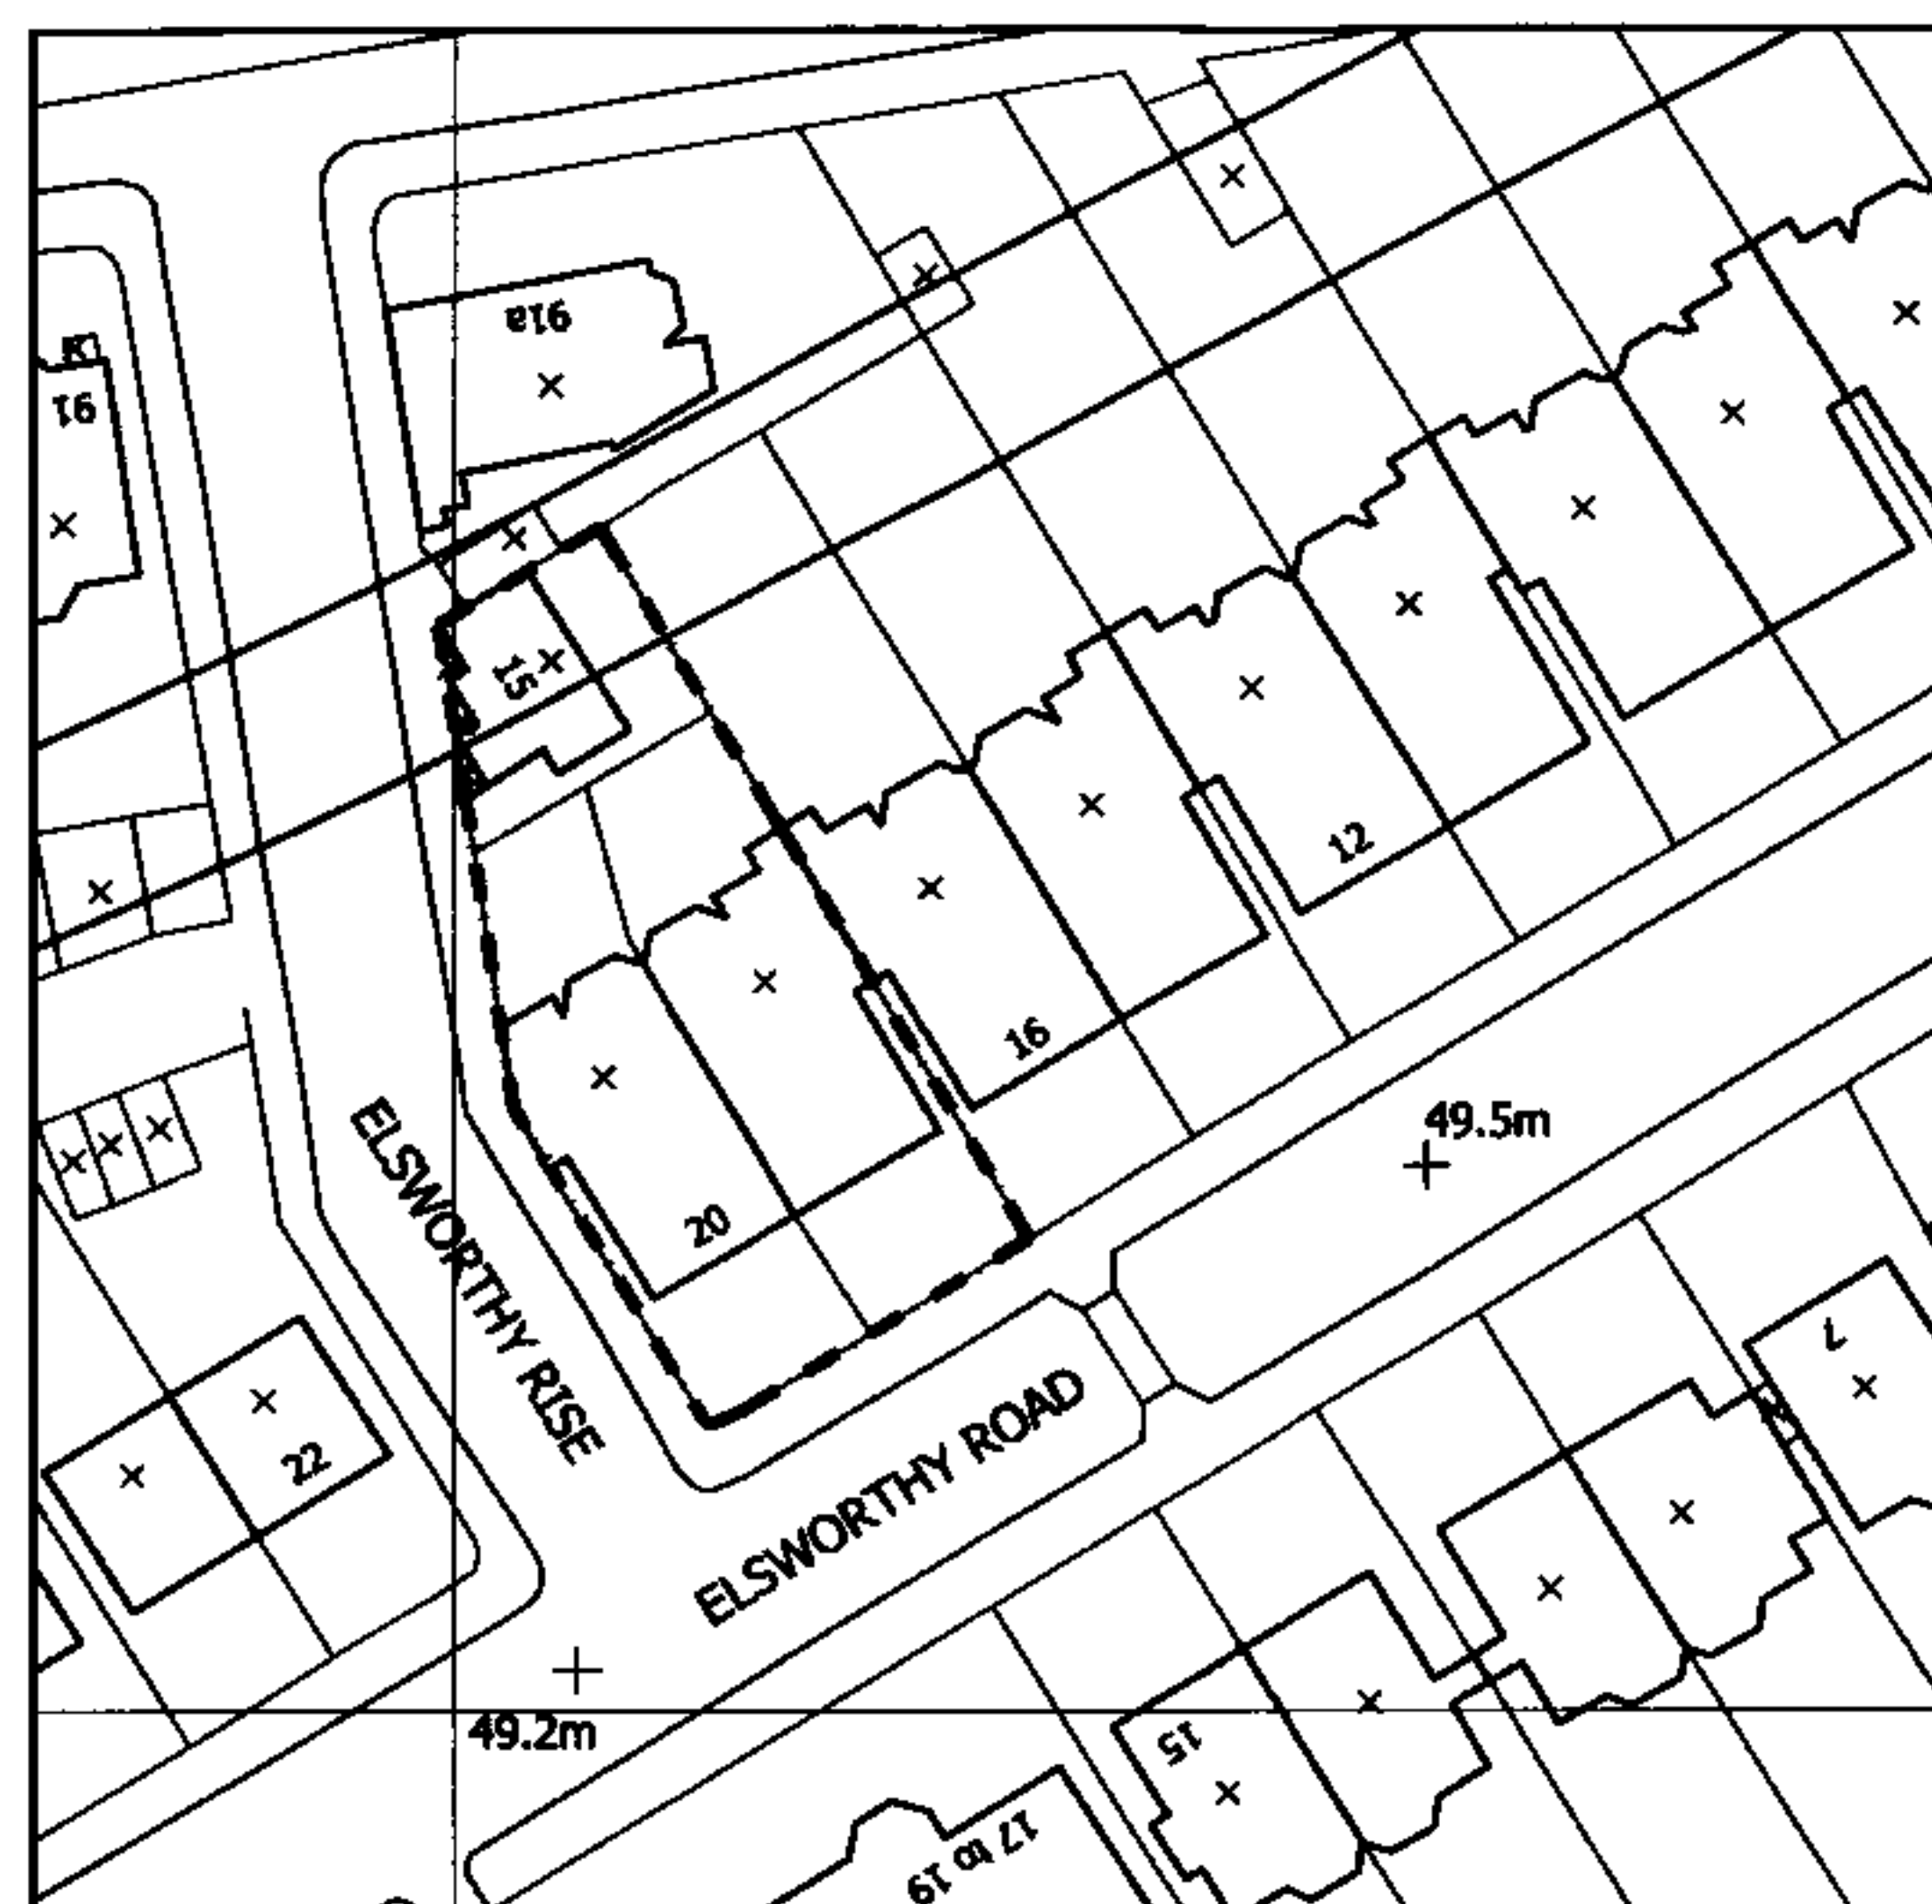

GENERAL NOTES:
DO NOT SCALE FROM THIS DRAWING
ALL DIMENSIONS TO BE CHECKED ON SITE
ANY OMISSIONS OR DISCREPANCIES TO BE
REPORTED TO THE ARCHITECT IMMEDIATELY
IF IN DOUBT ASK

1 LOCATION PLAN / OS MAP
1:1000

2 PROPOSED SITE PLAN
1:200

REVISIONS

finkernagel ross
architects

Studio 215, Stratford Workshops
Burford Road, London E15 2SP
Tel 020 8555 0951
Fax 020 8555 0958

PROJECT

18-20 ELSWORTHY ROAD
LONDON NW3

DRAWING

SITE AND LOCATION PLAN

SCALE 1:1000, 1:200 @ A3 DATE 26.10.07

DRAWING NO 18-20 ELS-P-000 REVISION