


**FILE COPY**

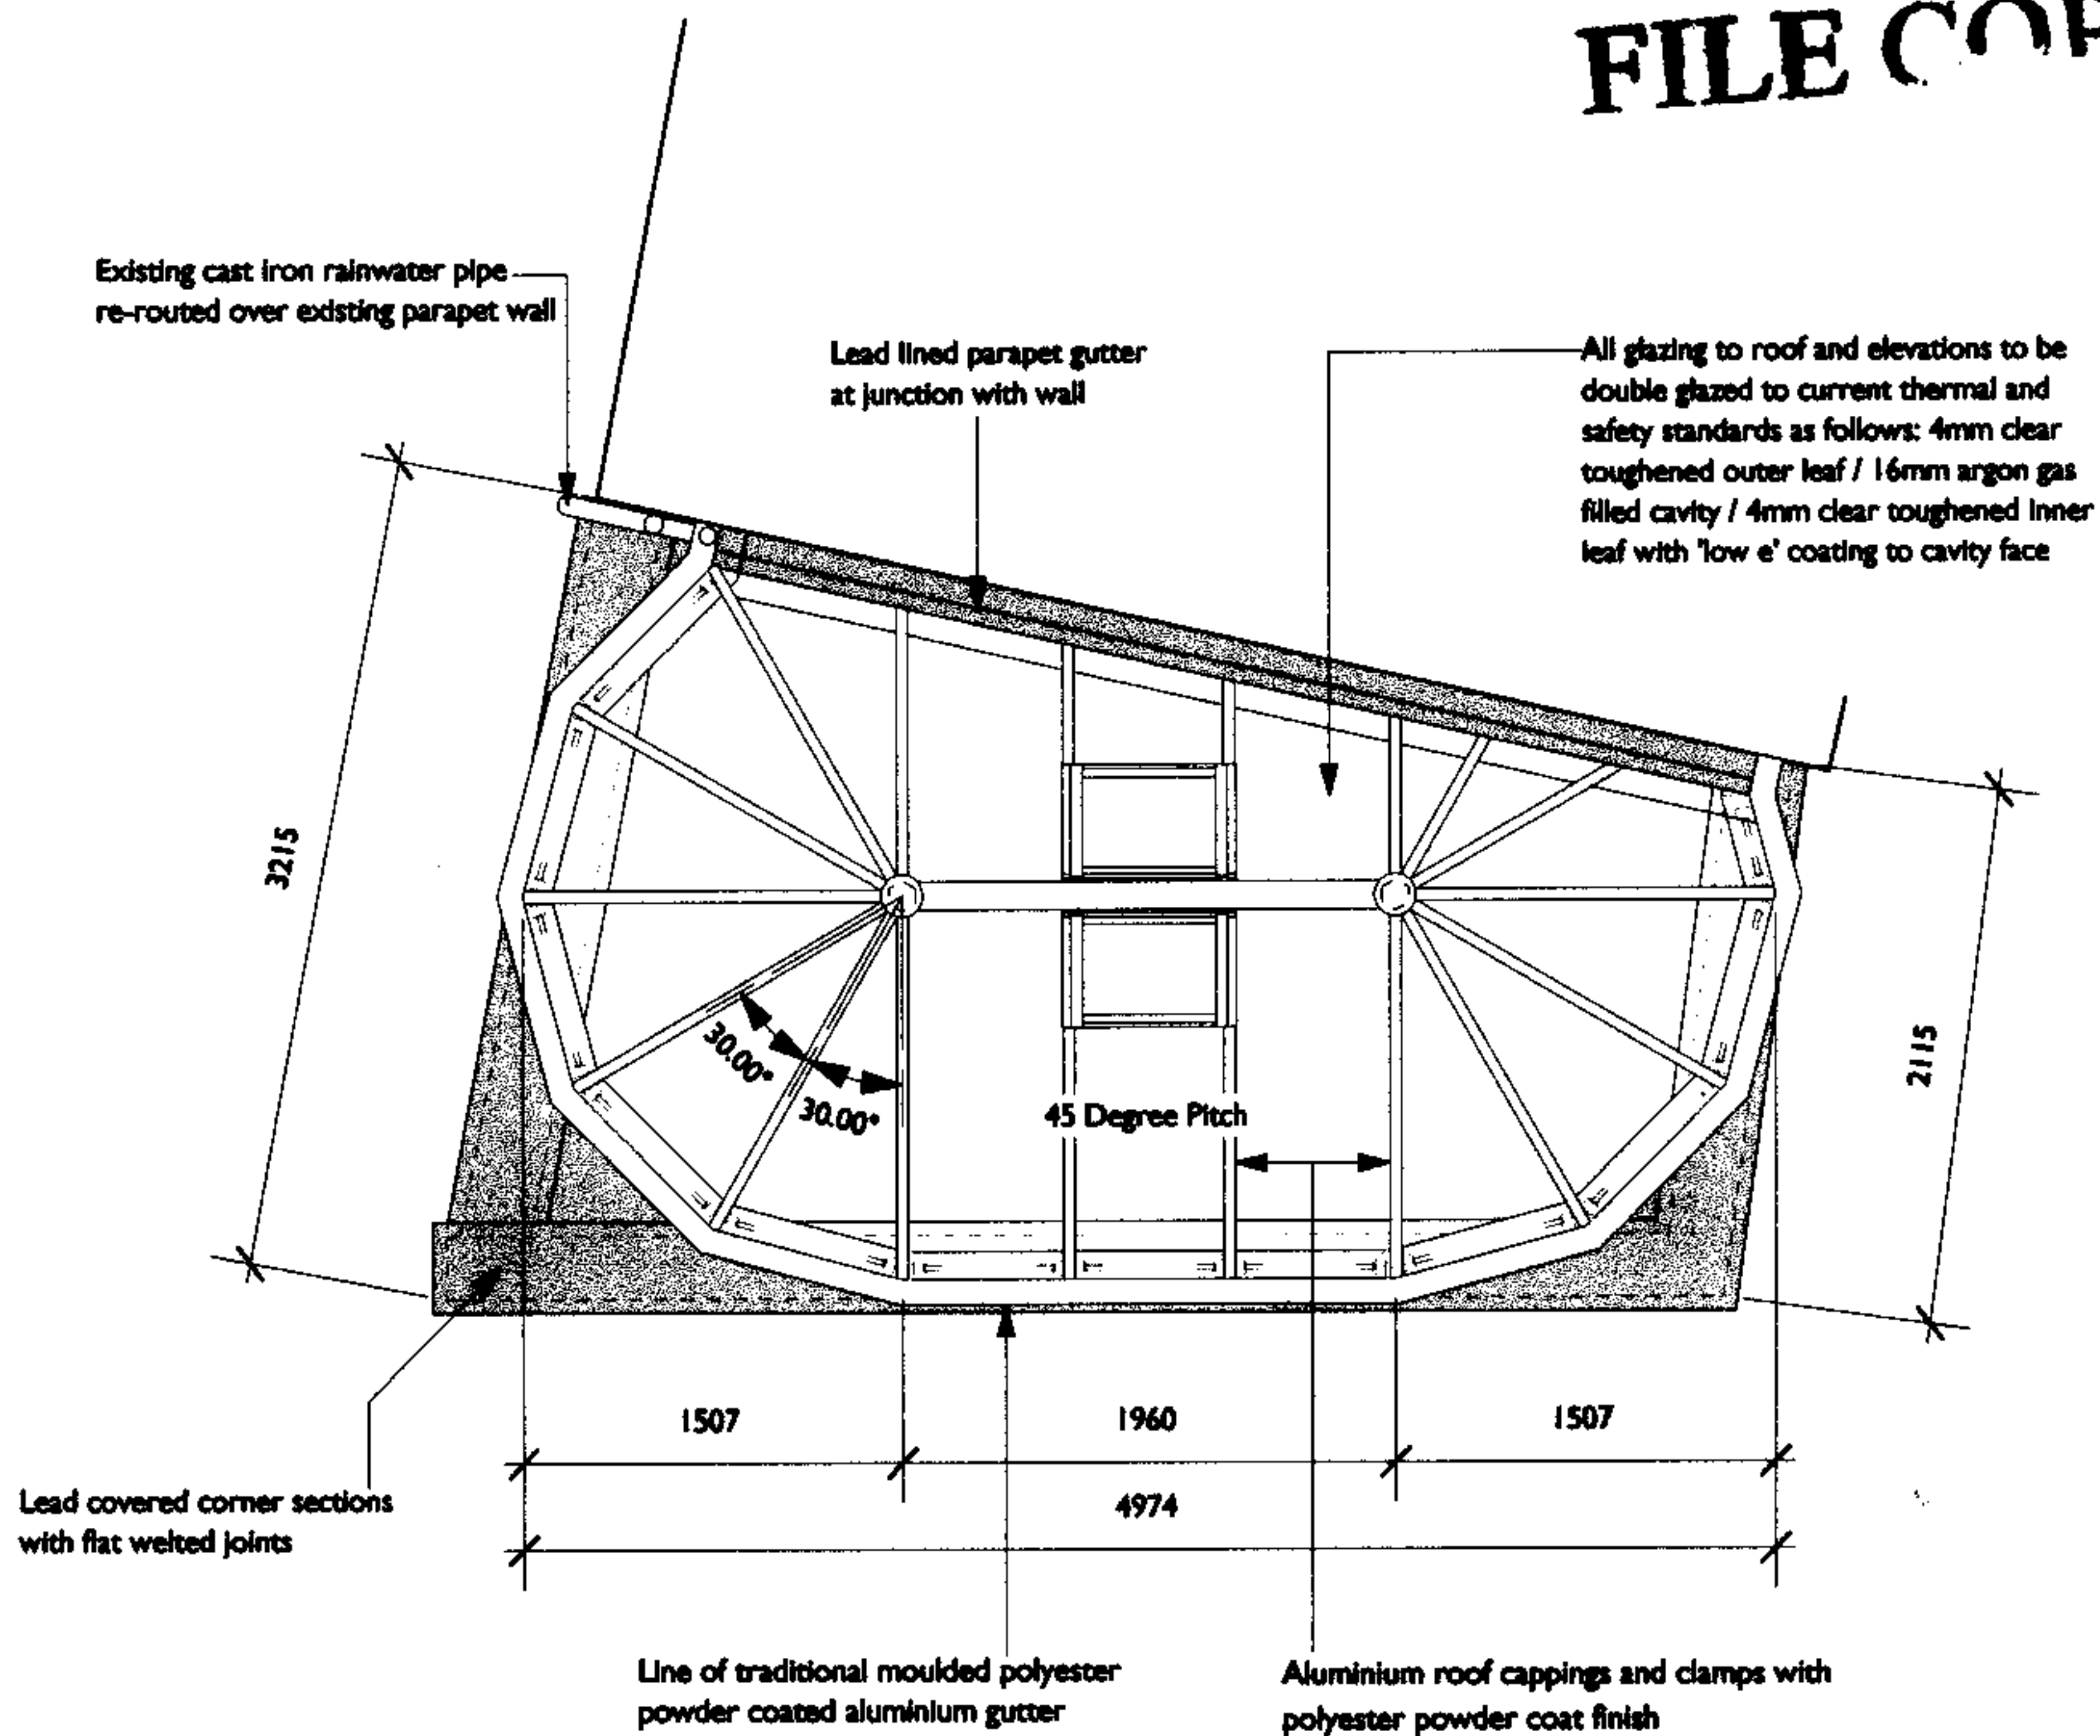

CLIENT: MR & MRS KINDERSLEY - 75 FLASK WALK LONDON NW3  
 PROJECT: PROPOSED CONSERVATORY - ROOF PLAN  
 DATE: OCTOBER 2007 SCALE: 1:50 DWG NO: P-01

**2007/5495/L**

**Cox & Jones Ltd**

14 Donnington Rd Worcester Park Surrey KT4 8EN tel/fax +44(0)20 8330 7002 coxjones@btinternet.com  
 Bespoke Conservatory Specialists · Service & Maintenance · Architectural Services  
 Registered in England No. 6127336