




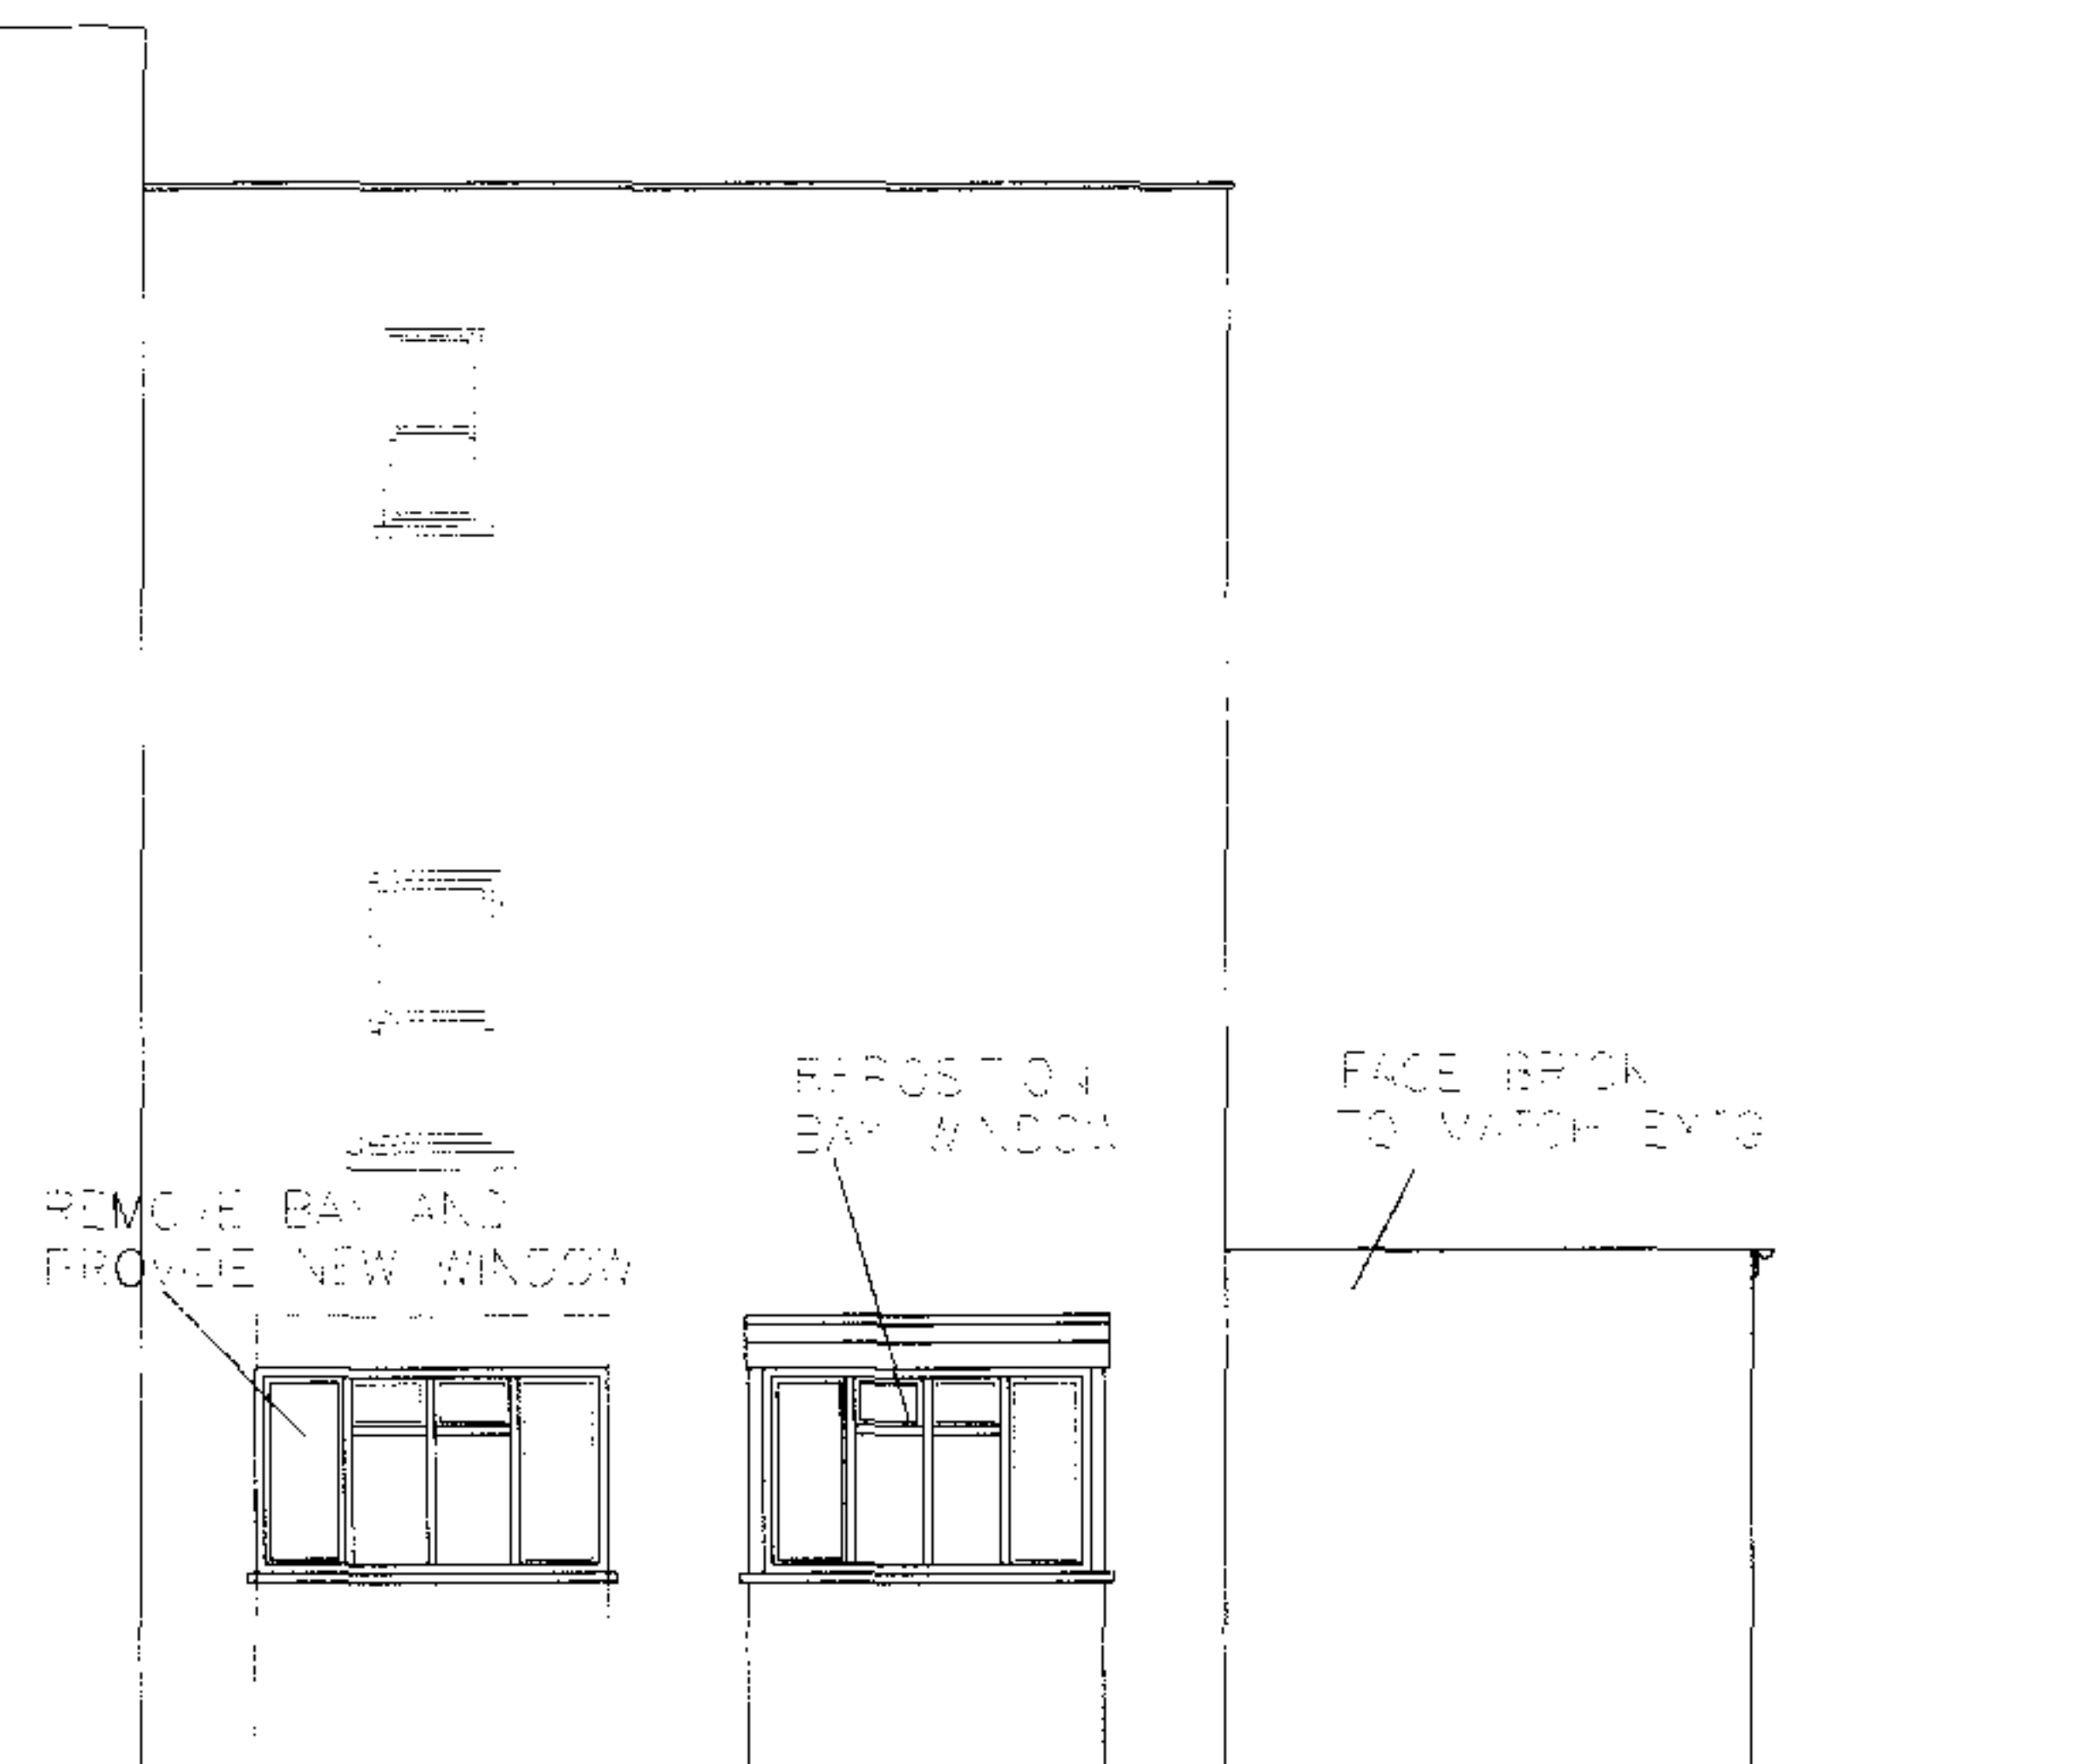


SIDE ELEVATION

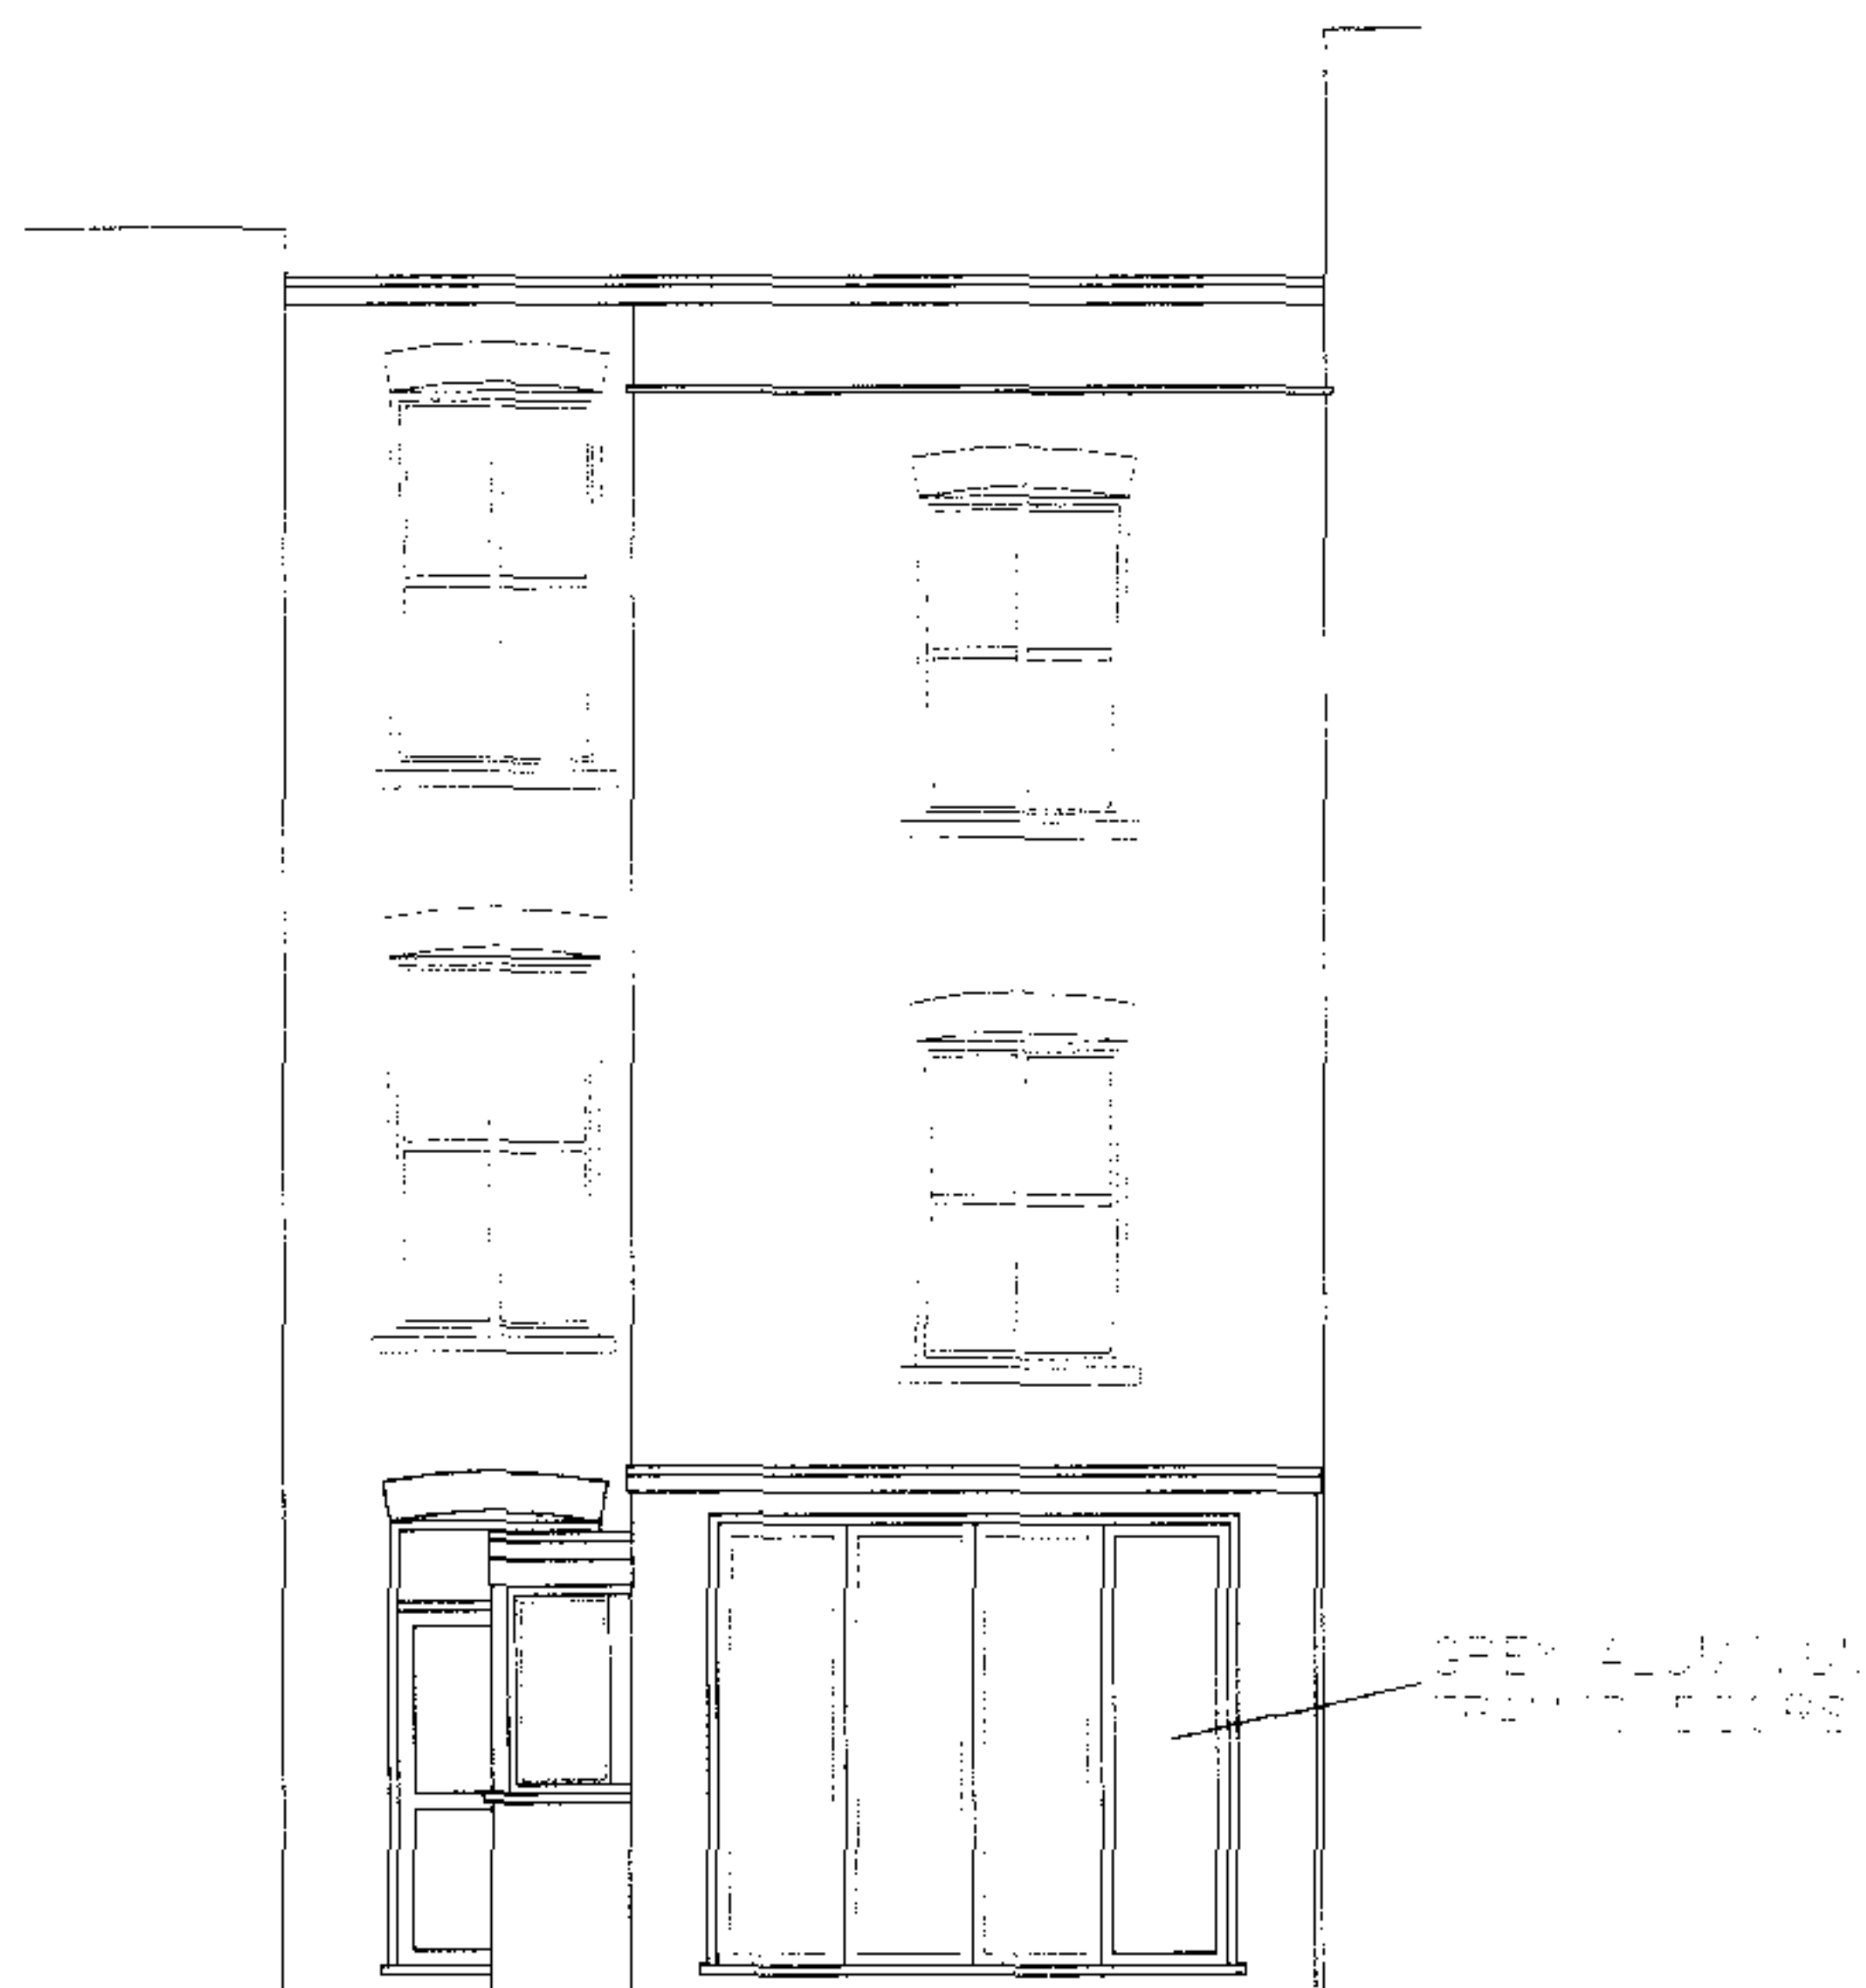

REAR ELEVATION

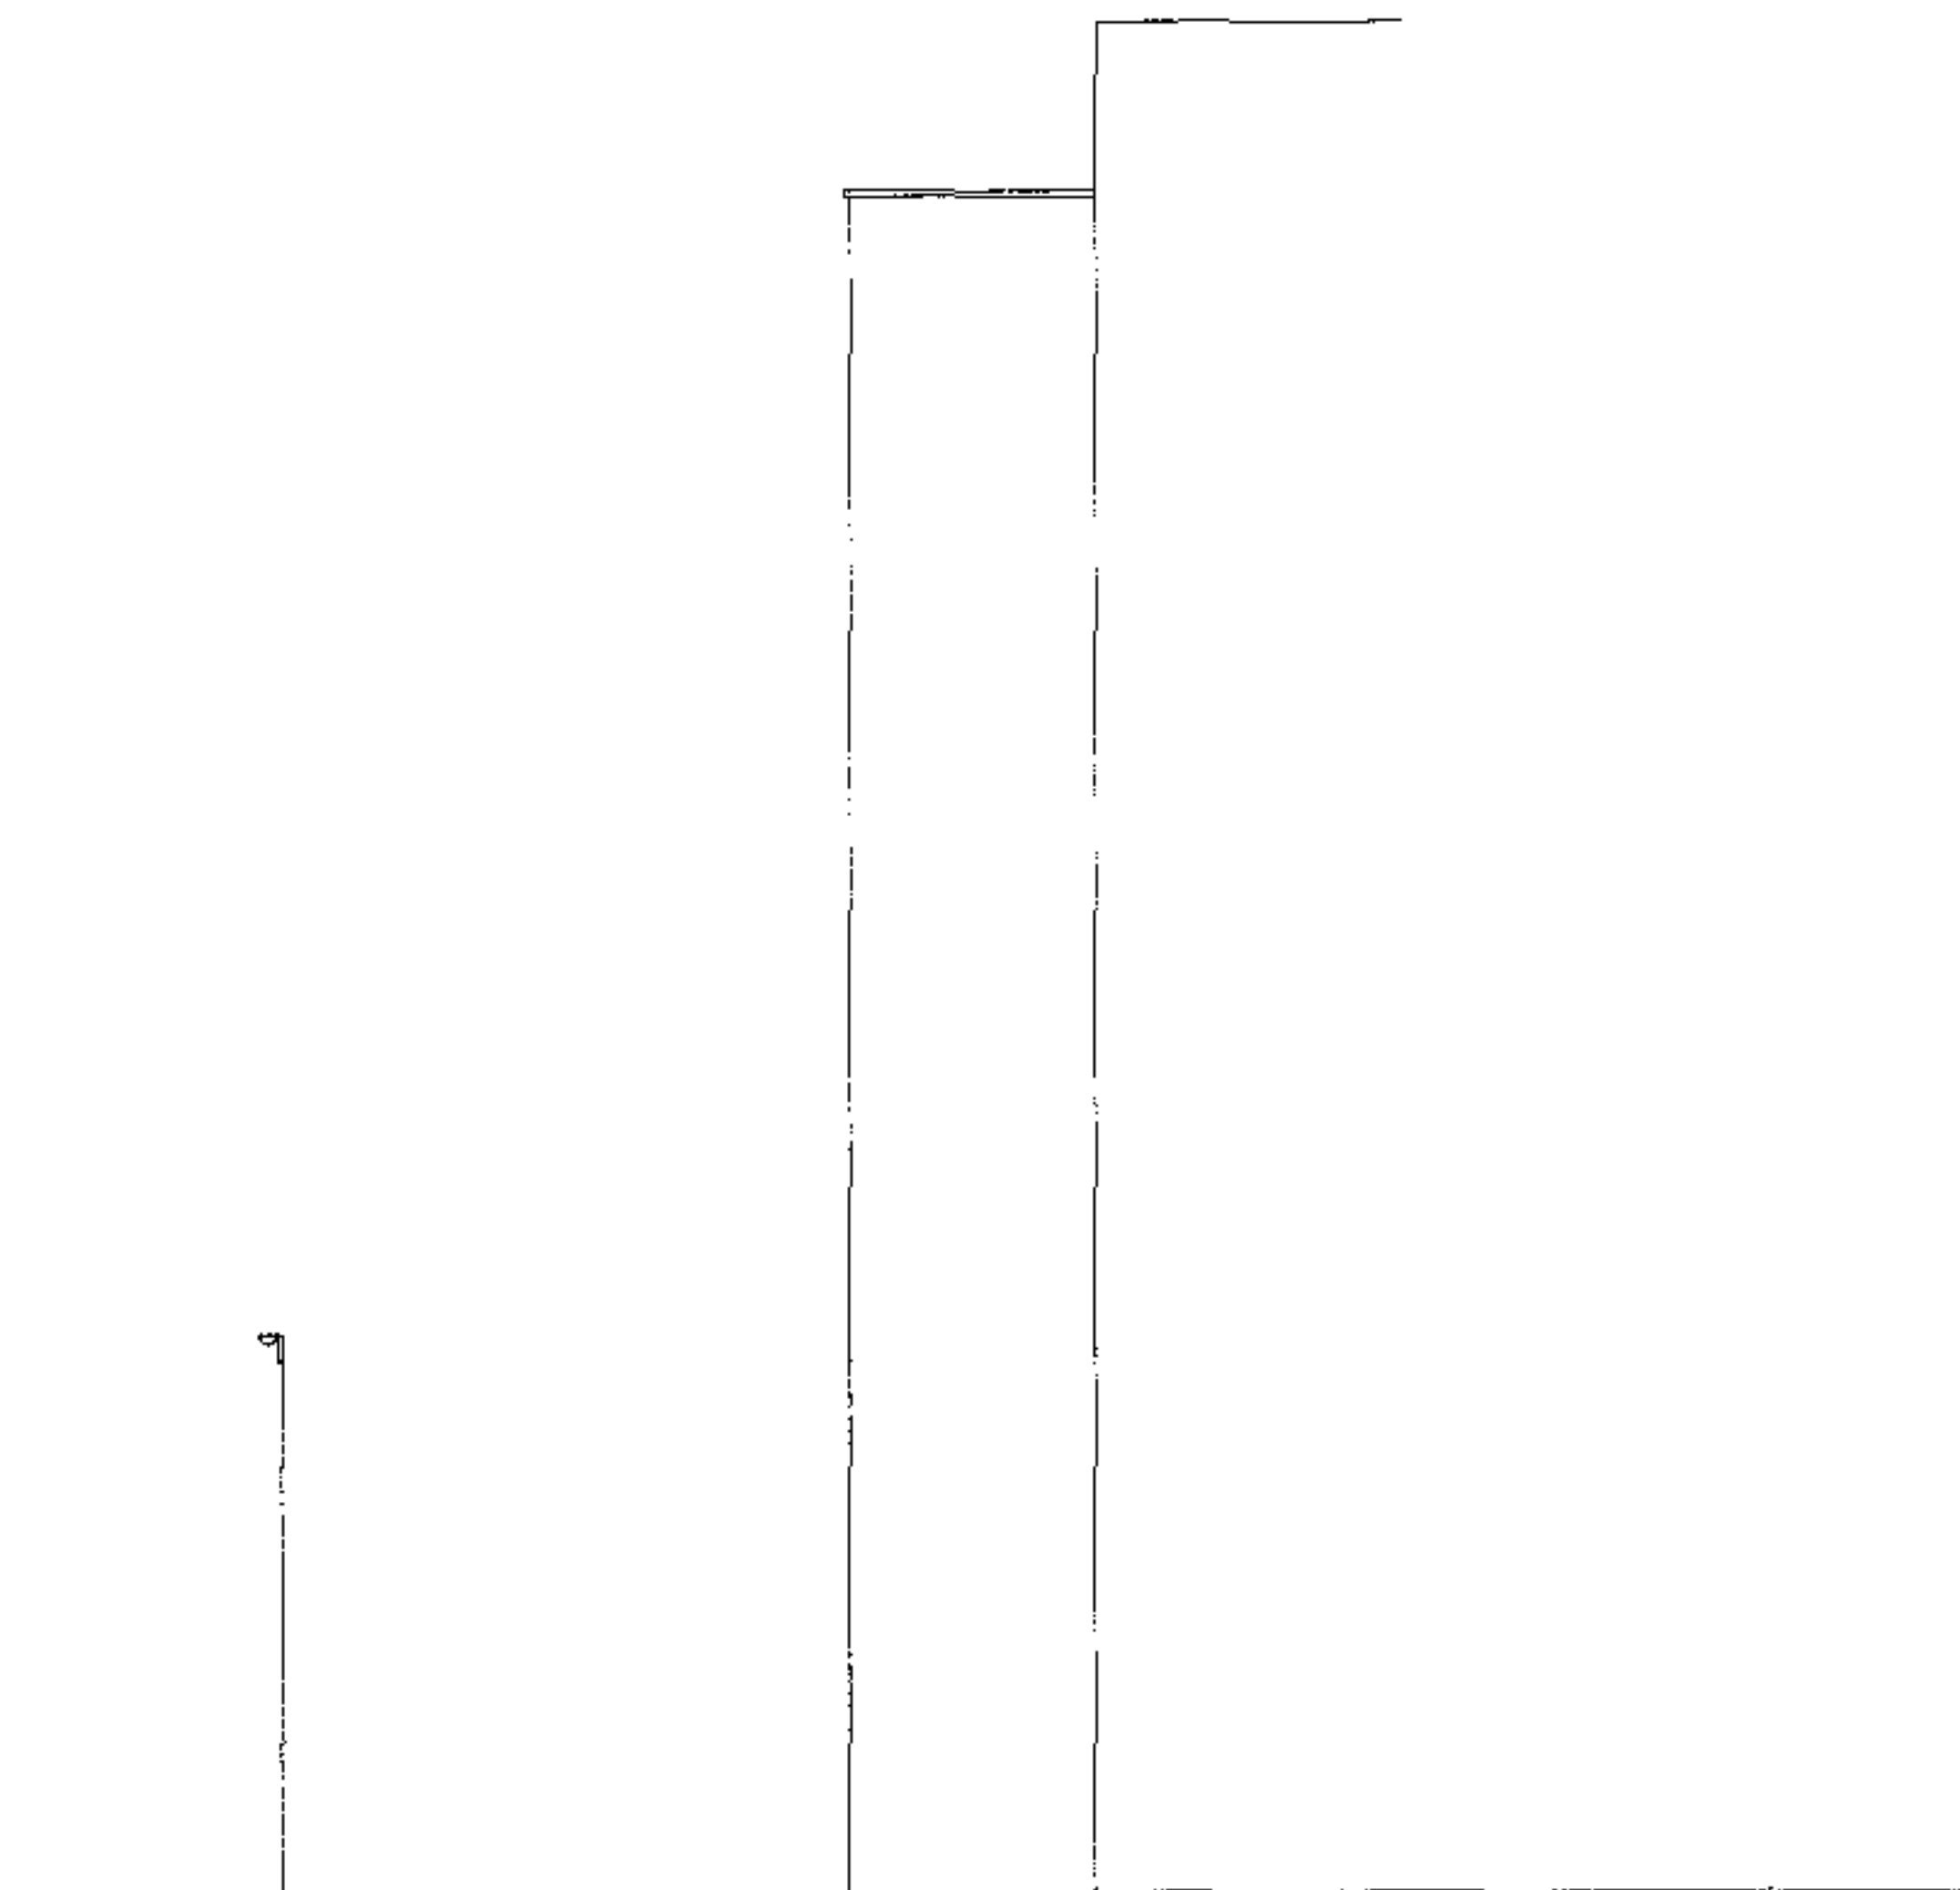

SIDE ELEVATION

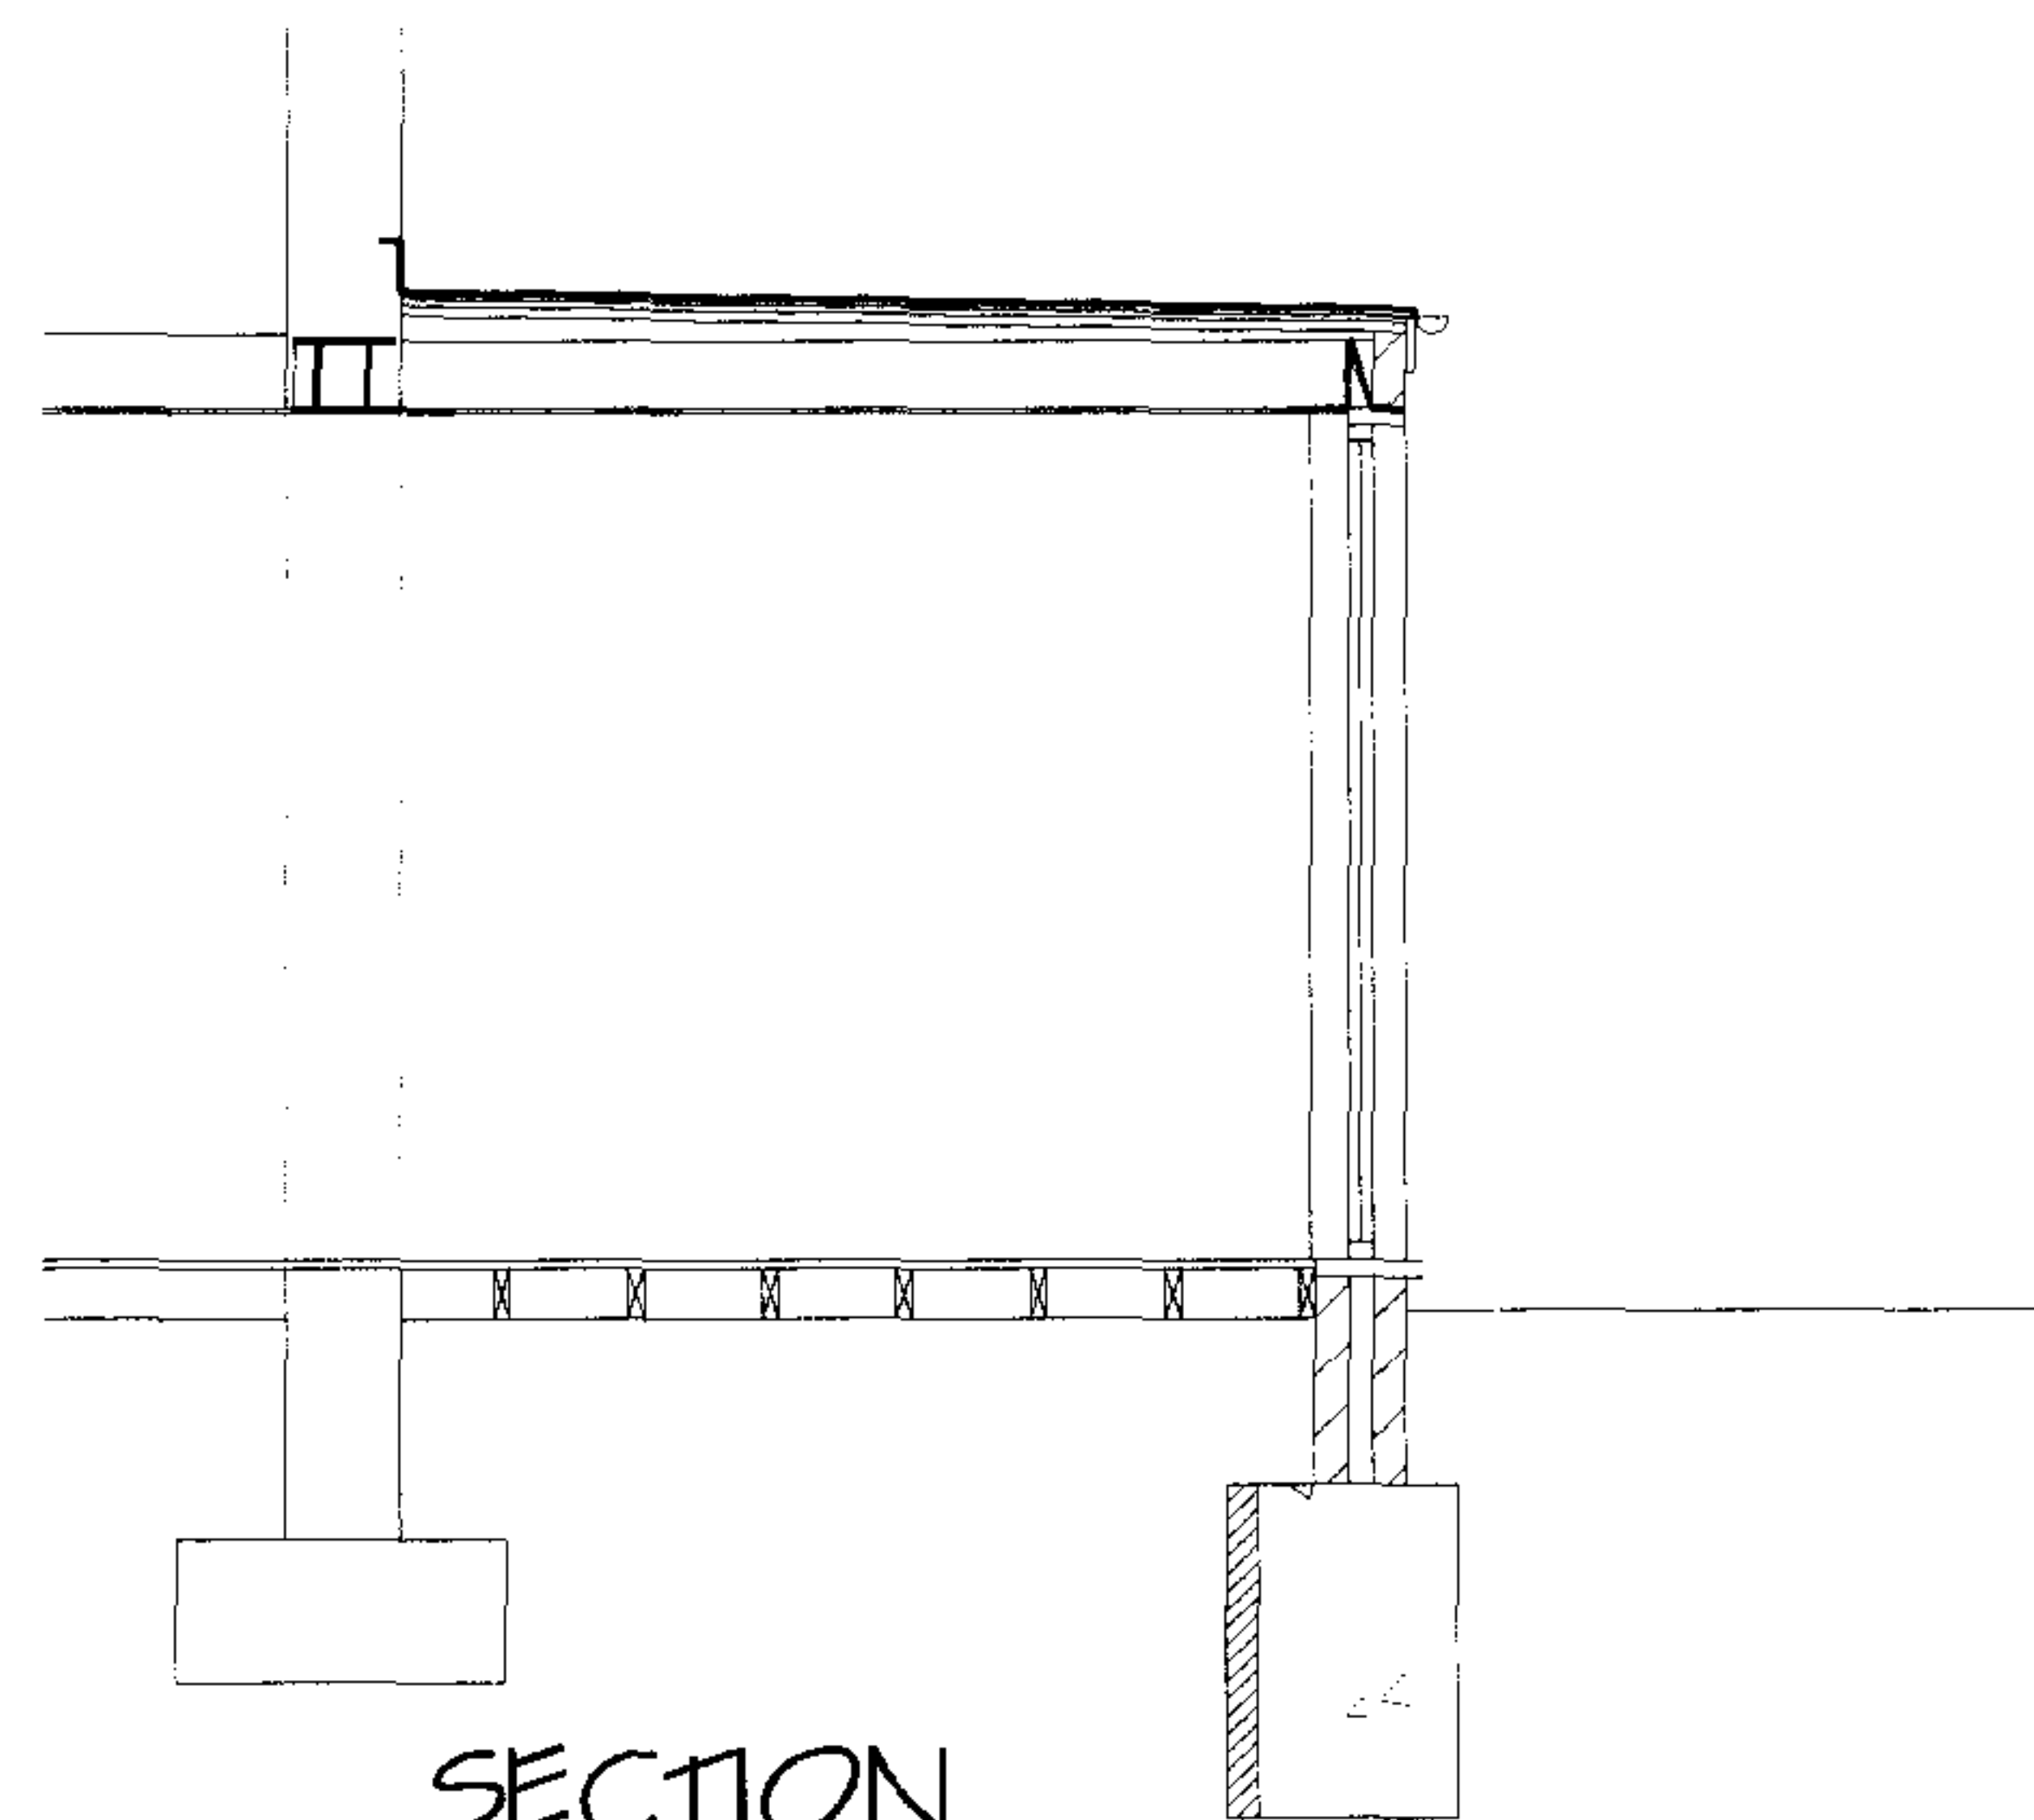

SECTION

REVISIONS DATE

07970 647449
DZINE

FILE
PROPOSED DRAWING

ADDRESS
GROUND FLOOR FLAT
121 WEST END LANE
LONDON NW6
CLIENT
LONDON & DISTRICT HOUSING LTD
SCALE 1:100 & 1:50 DATE OCT 2007
DRAWING No. 071030/03 REV.

BASEMENT PLAN

CELLAR

LOUNGE

DINING

KITCHEN

BED

ENSUITE

WC

ENSUITE

MASTER
BED

GROUND FLOOR PLAN

07970 647419

07970 647419



PROPOSED DRAWING

PROPOSED DRAWING

GROUND FLOOR FLAT
121 WEST END LANE
LONDON NW6

LONDON & DISTRICT HOUSING LTD

1:50 OCT 2007

DRAWING No. 071030/02

REV.