




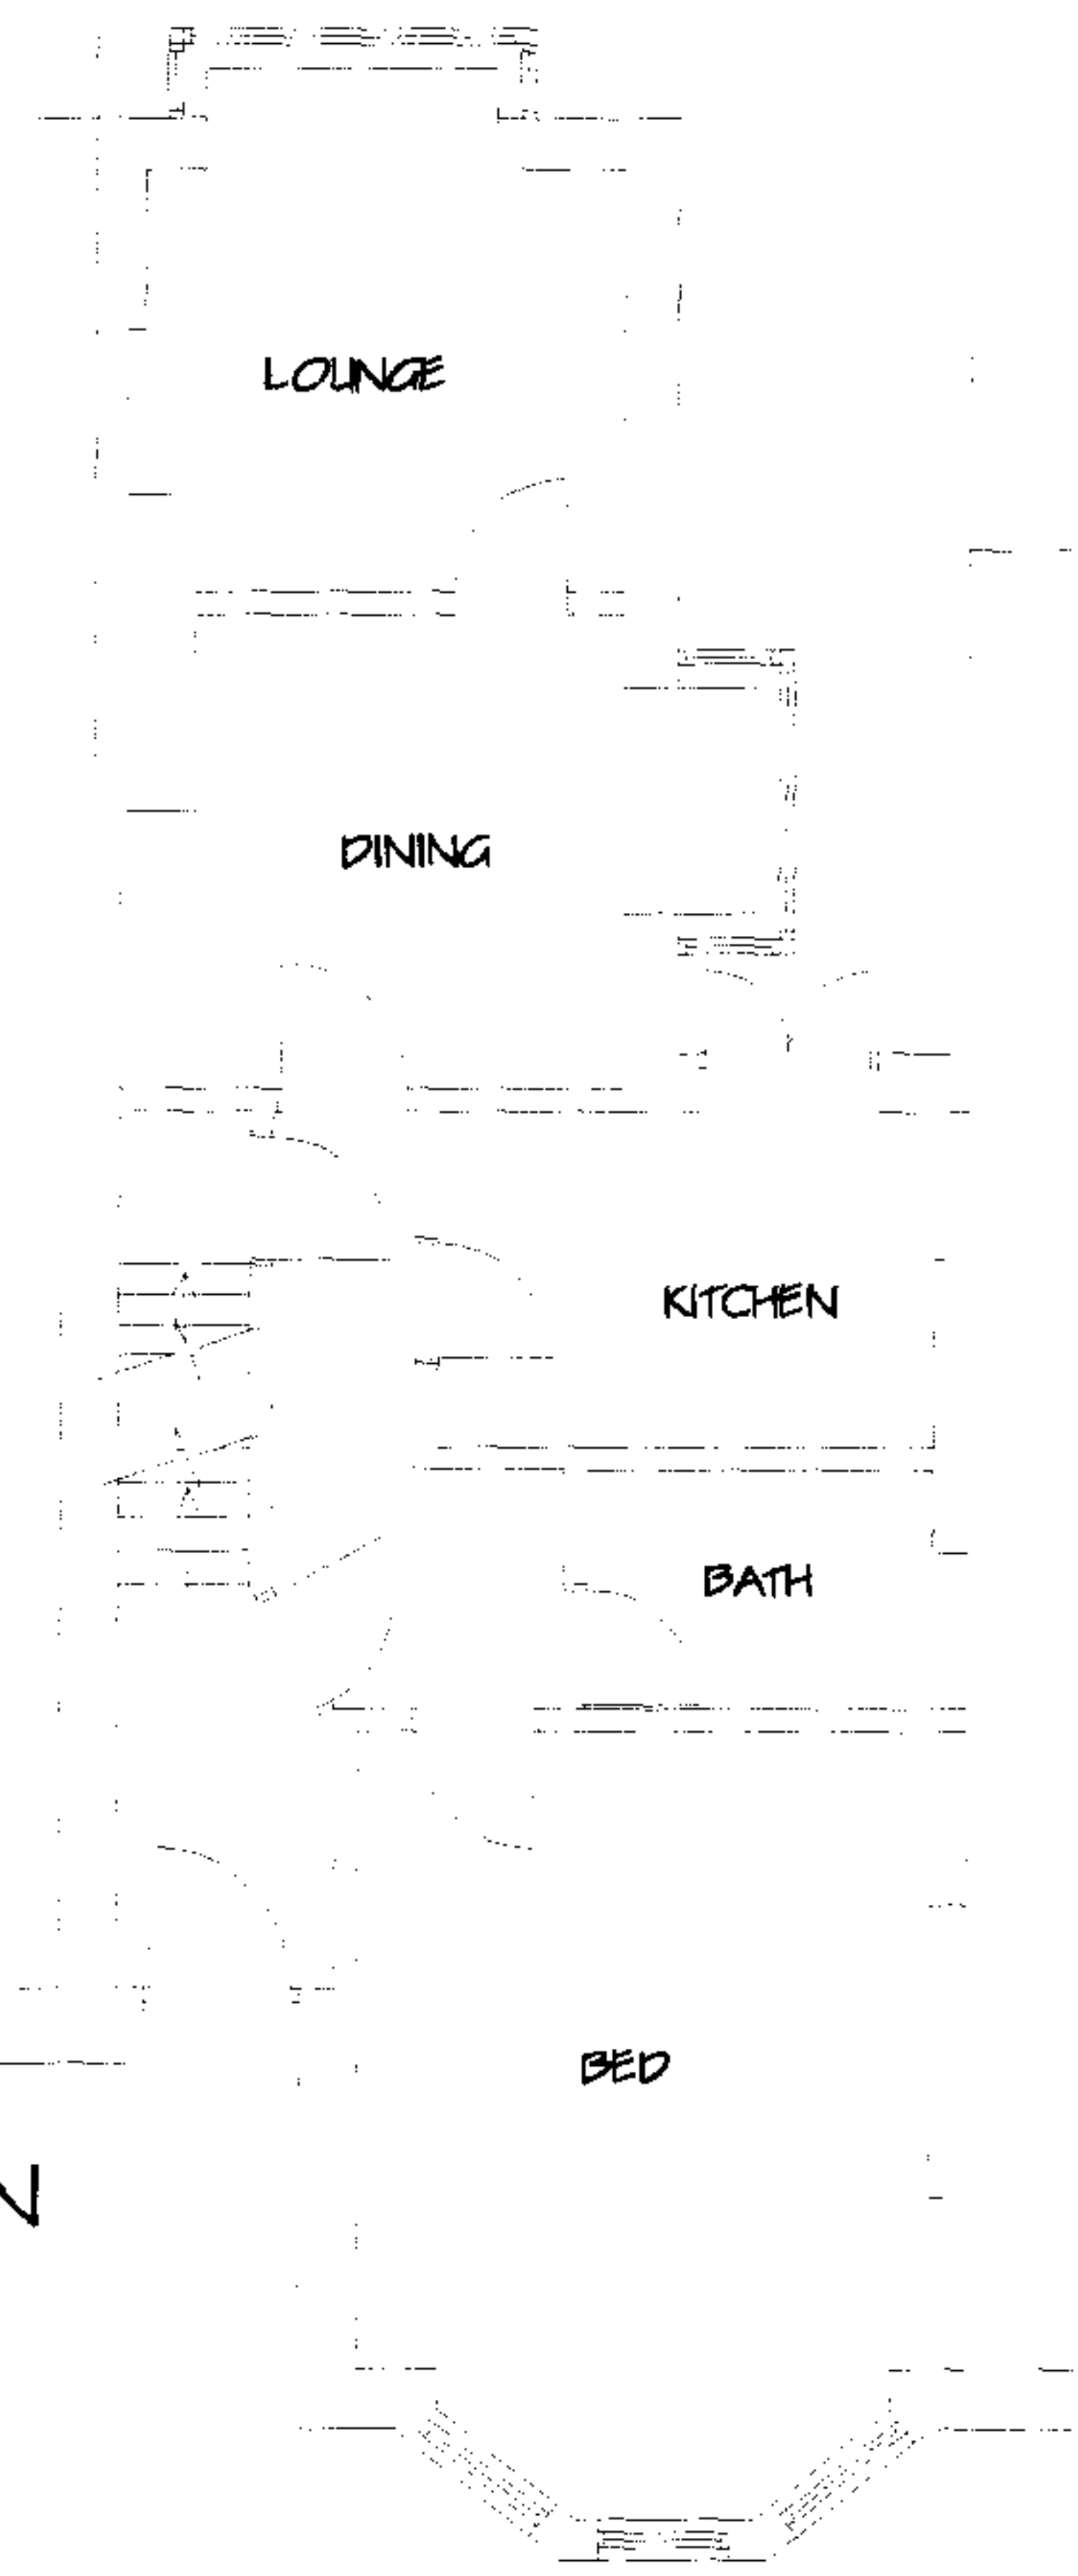

GROUND FLOOR PLAN

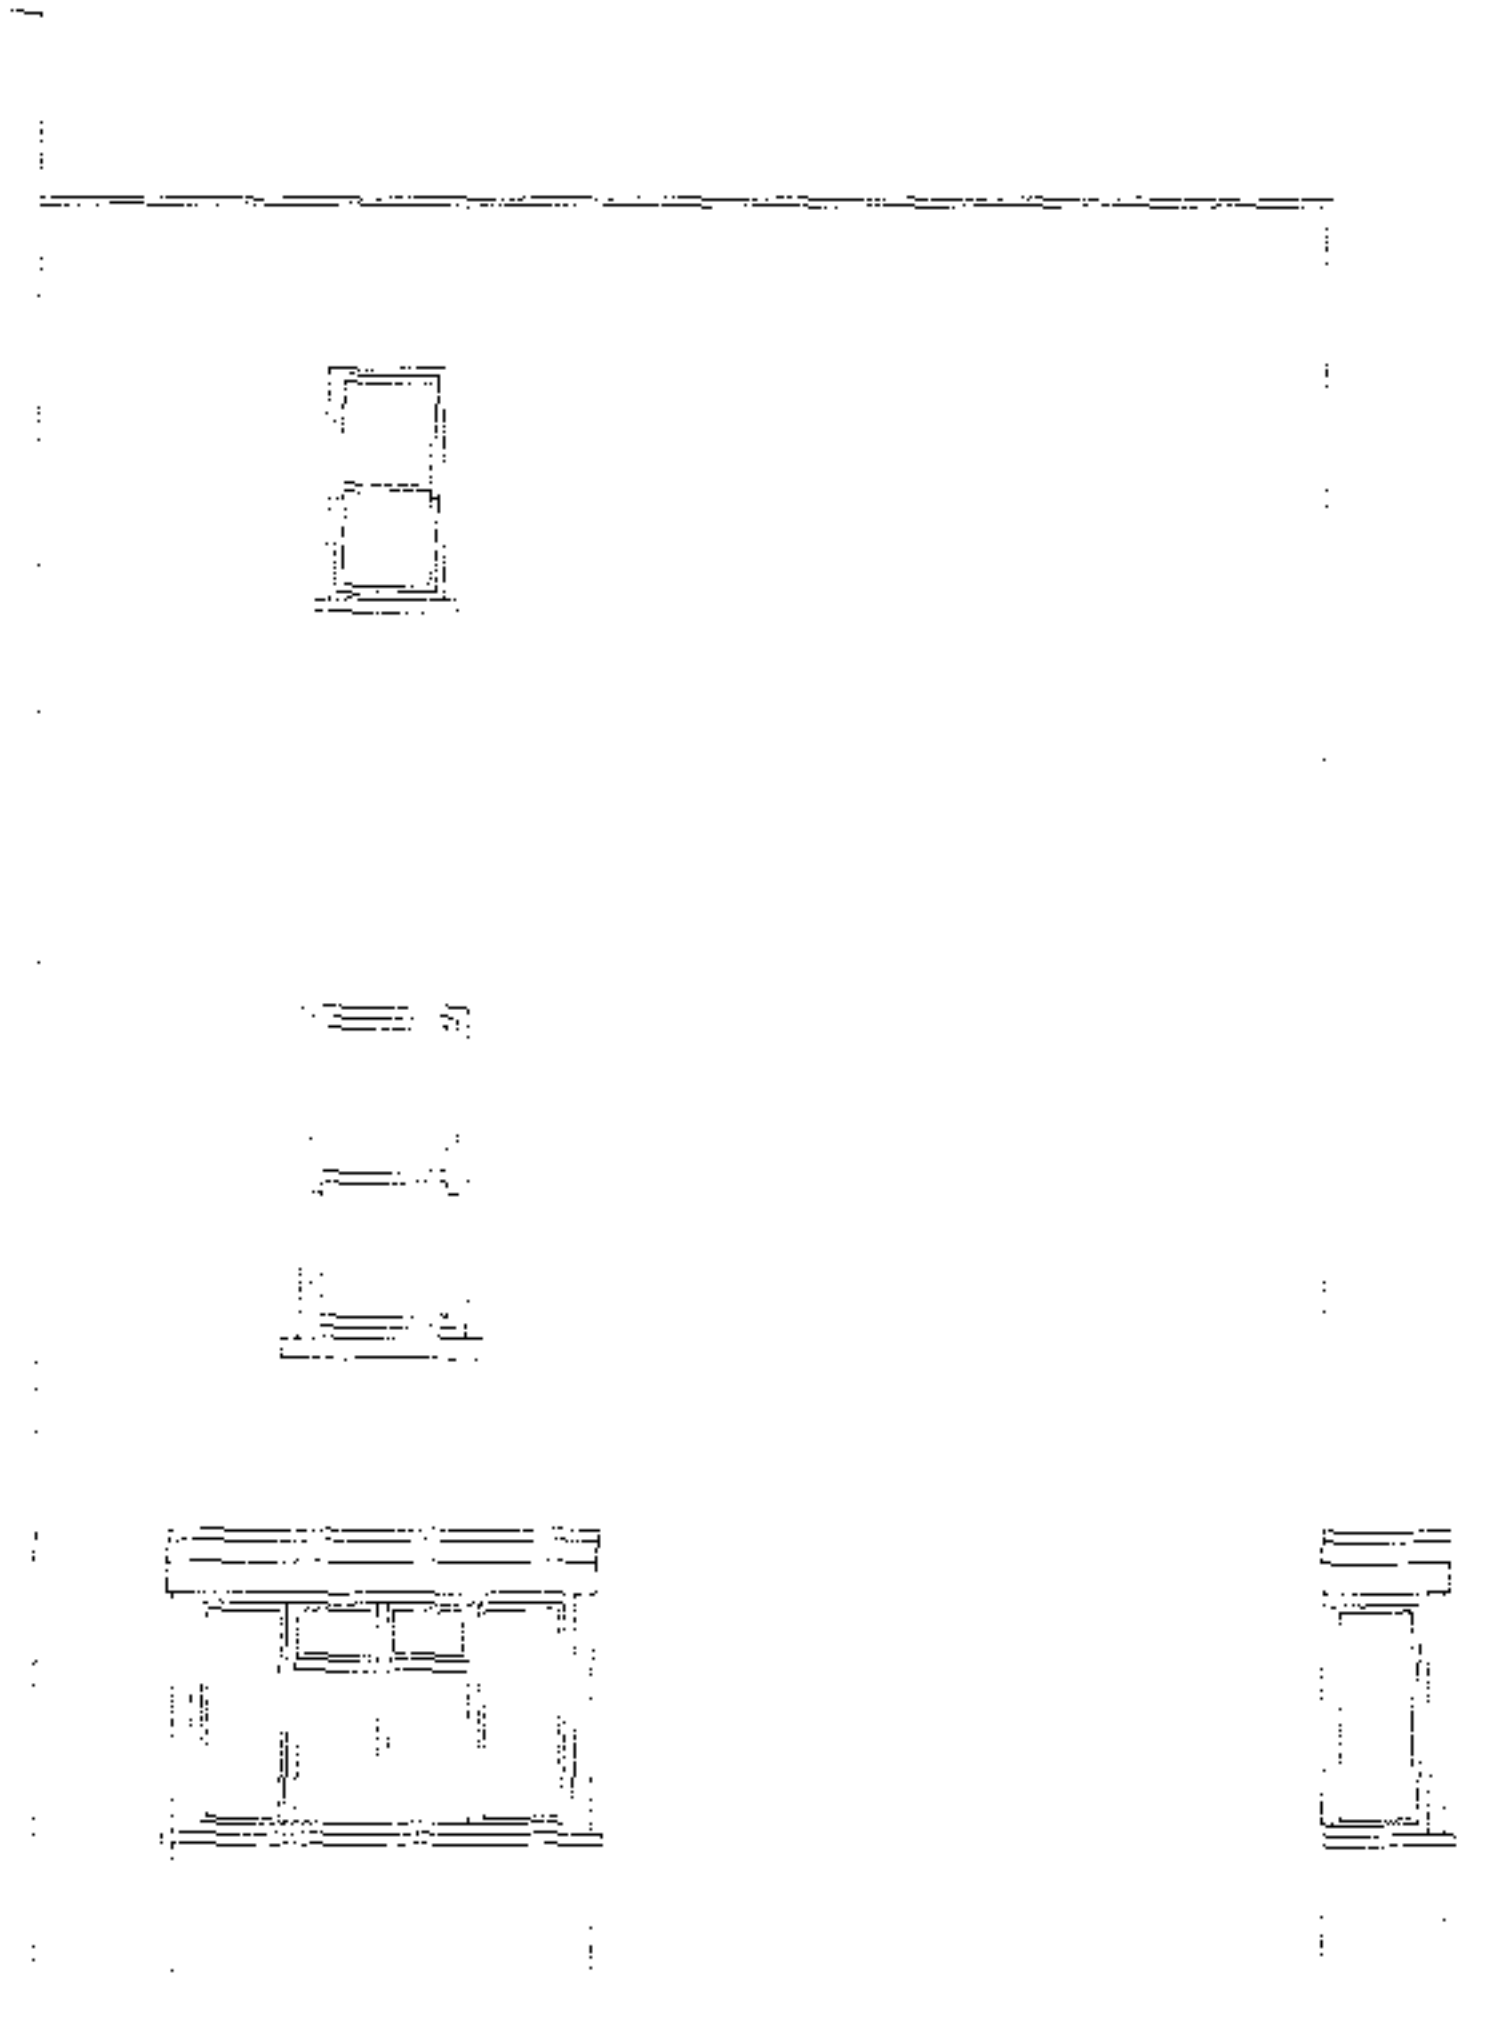


SIDE ELEVATION

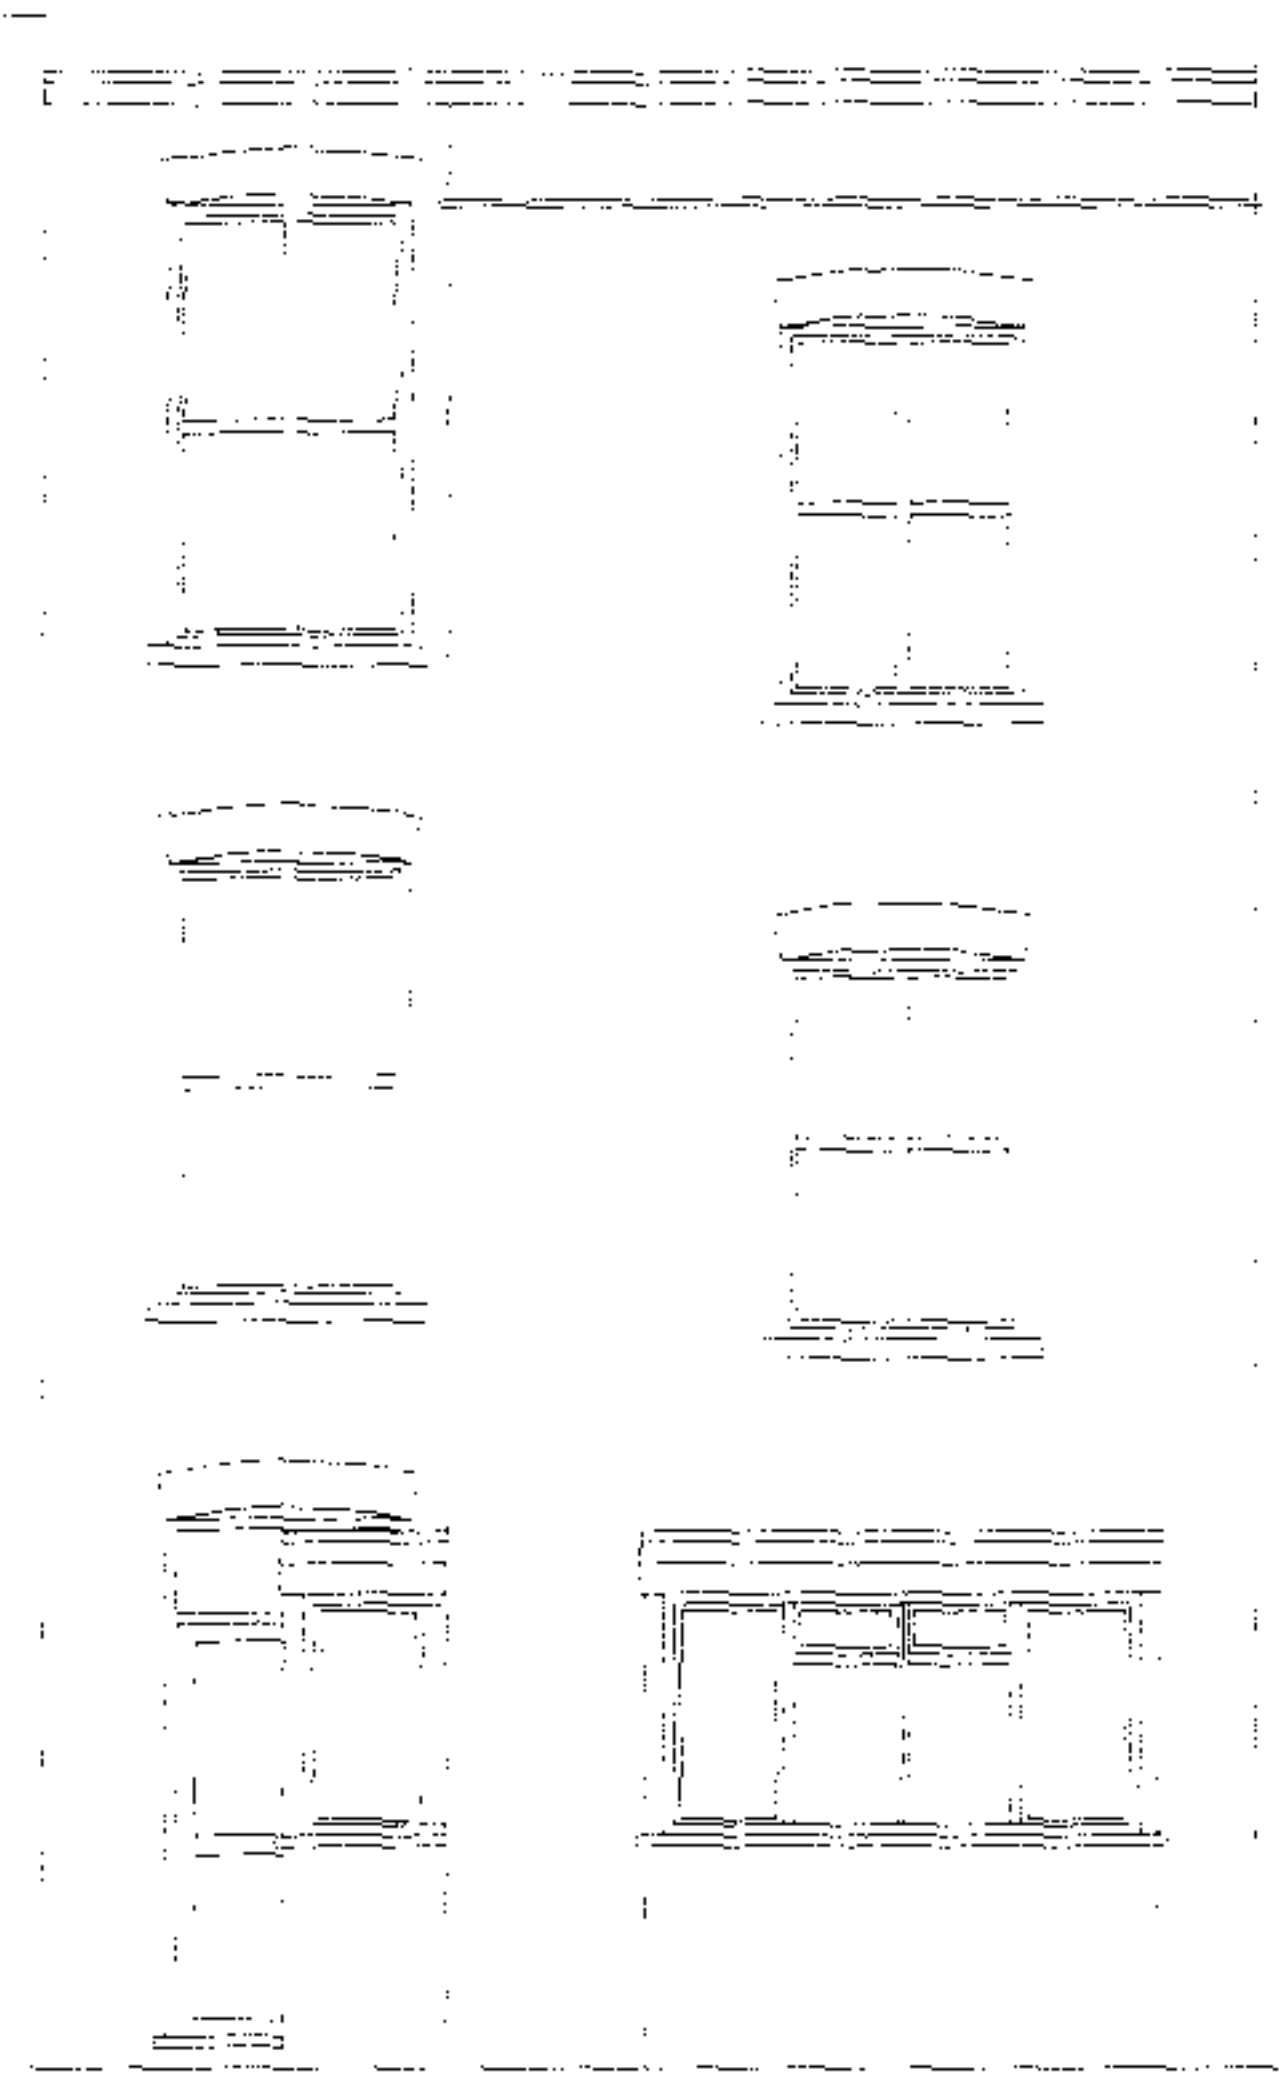


REAR ELEVATION



SIDE ELEVATION

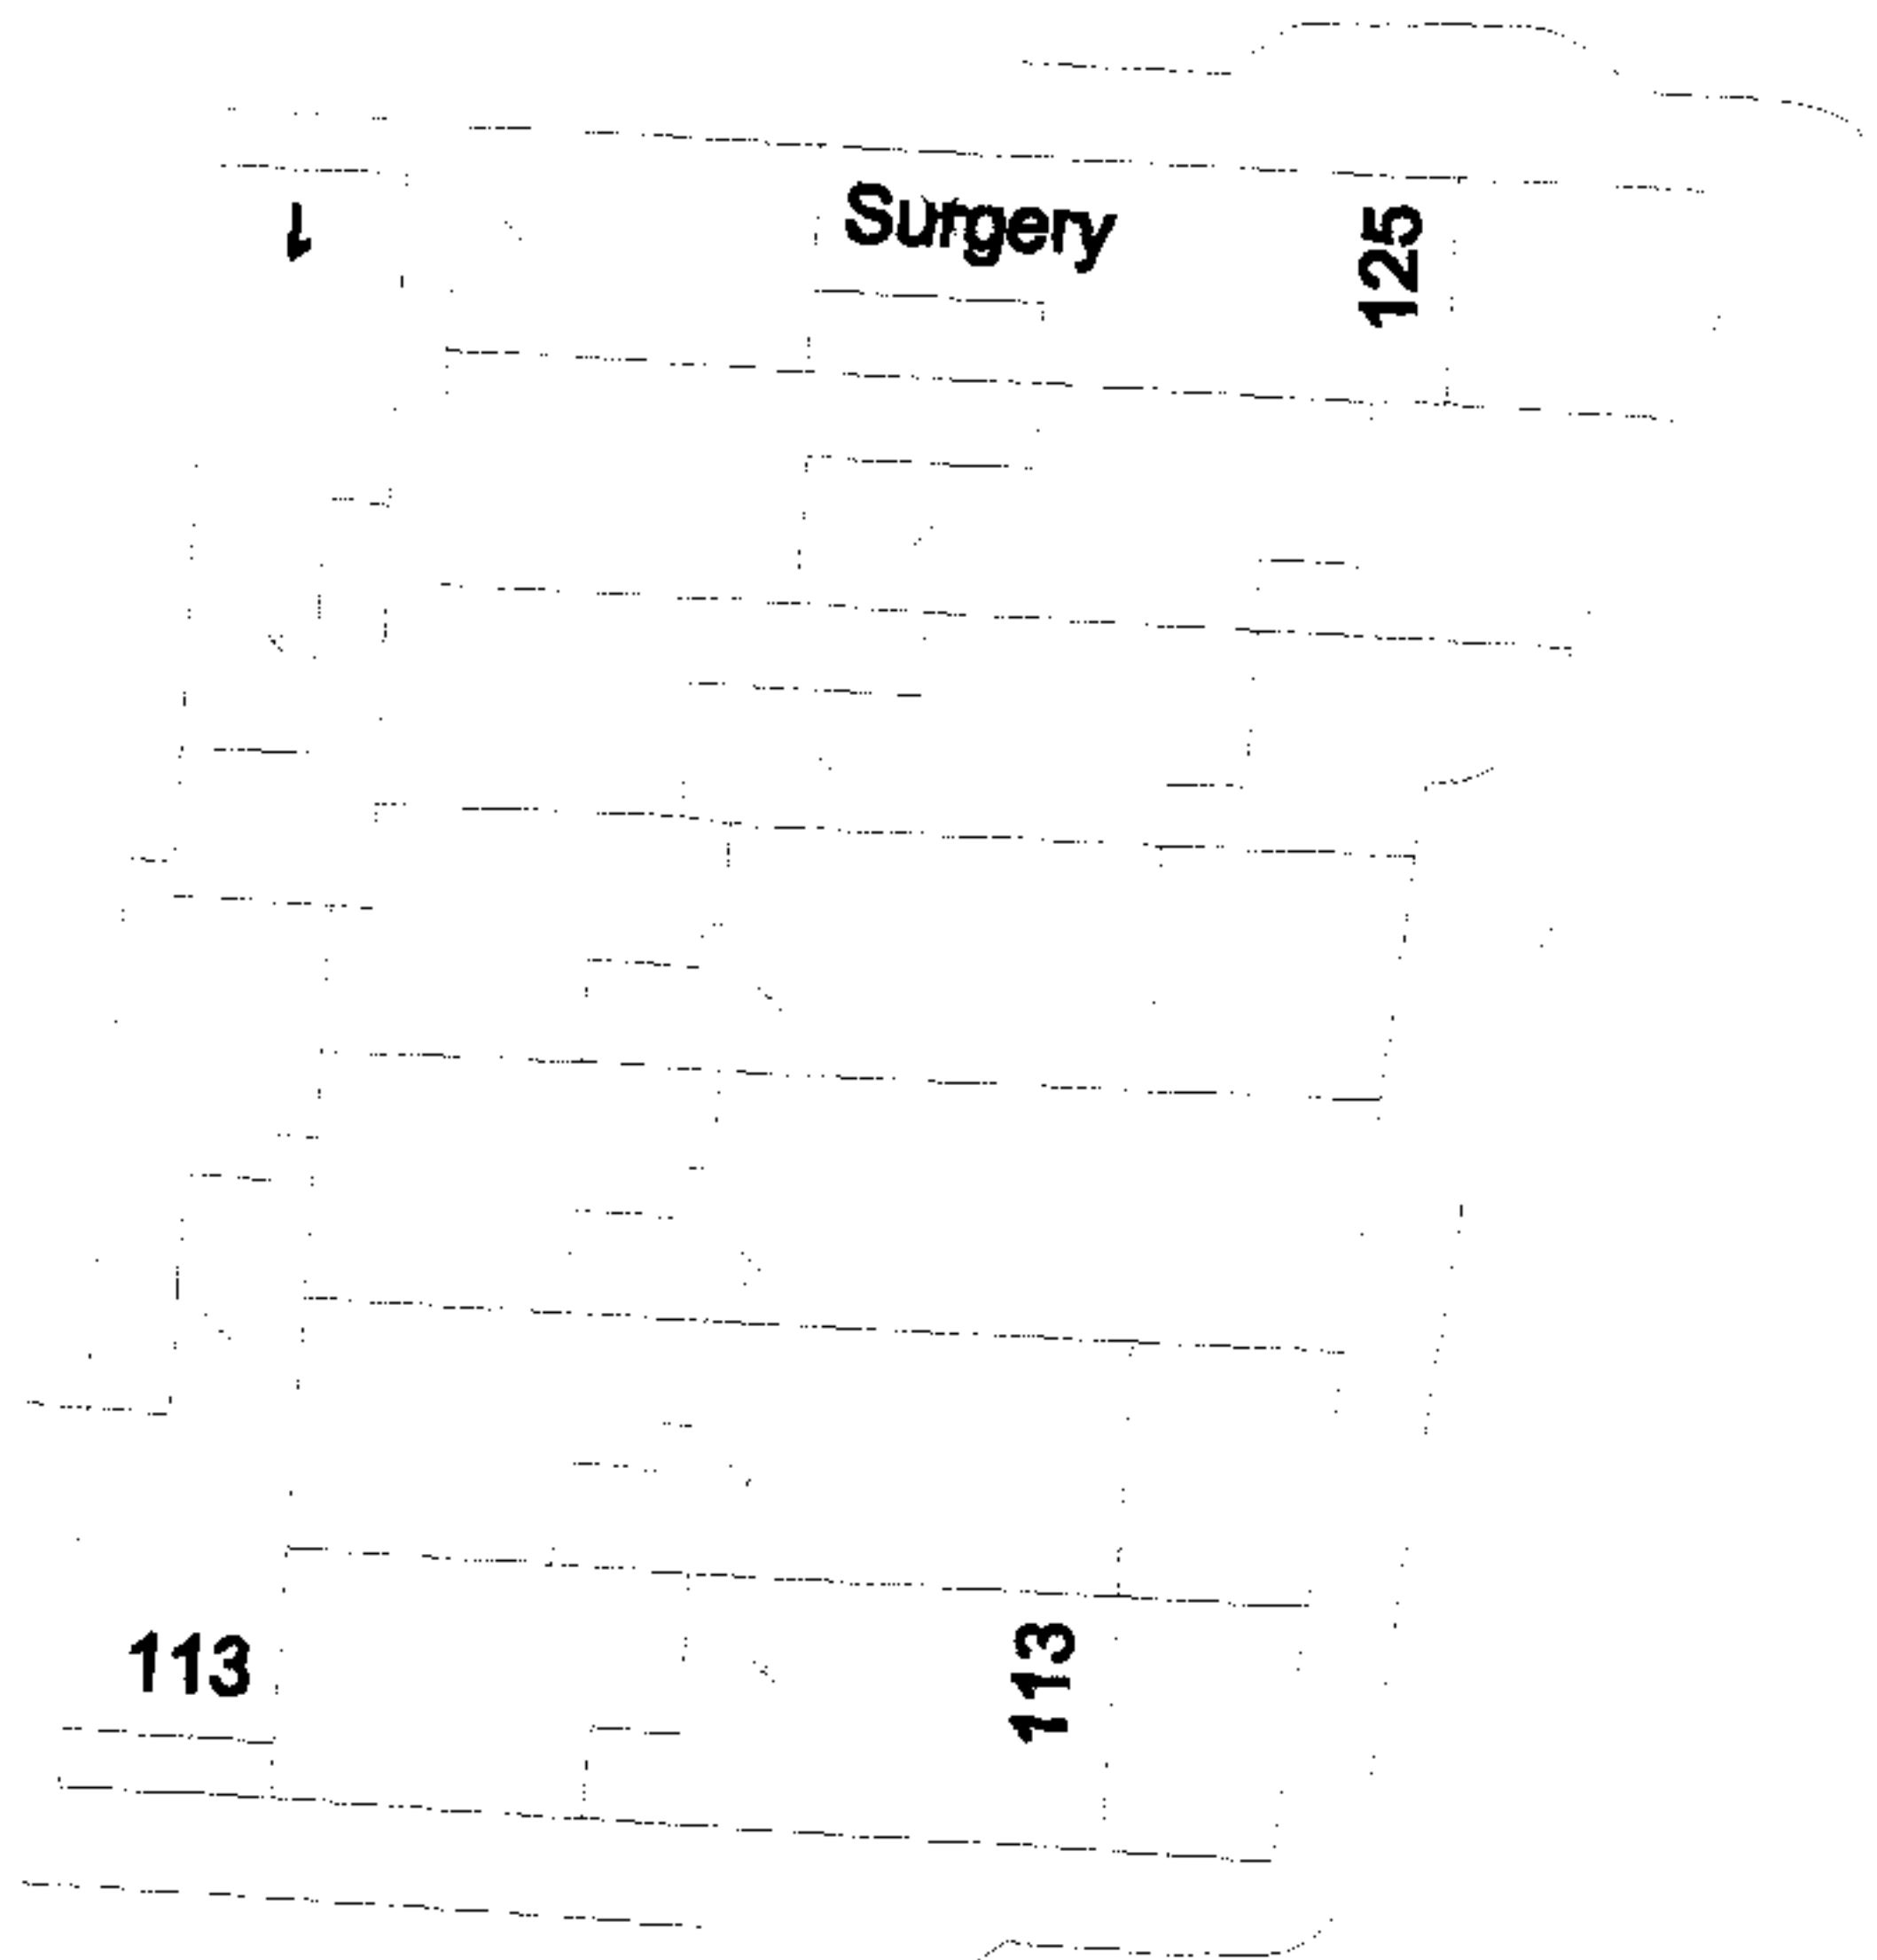

BLOCK PLAN
1:500

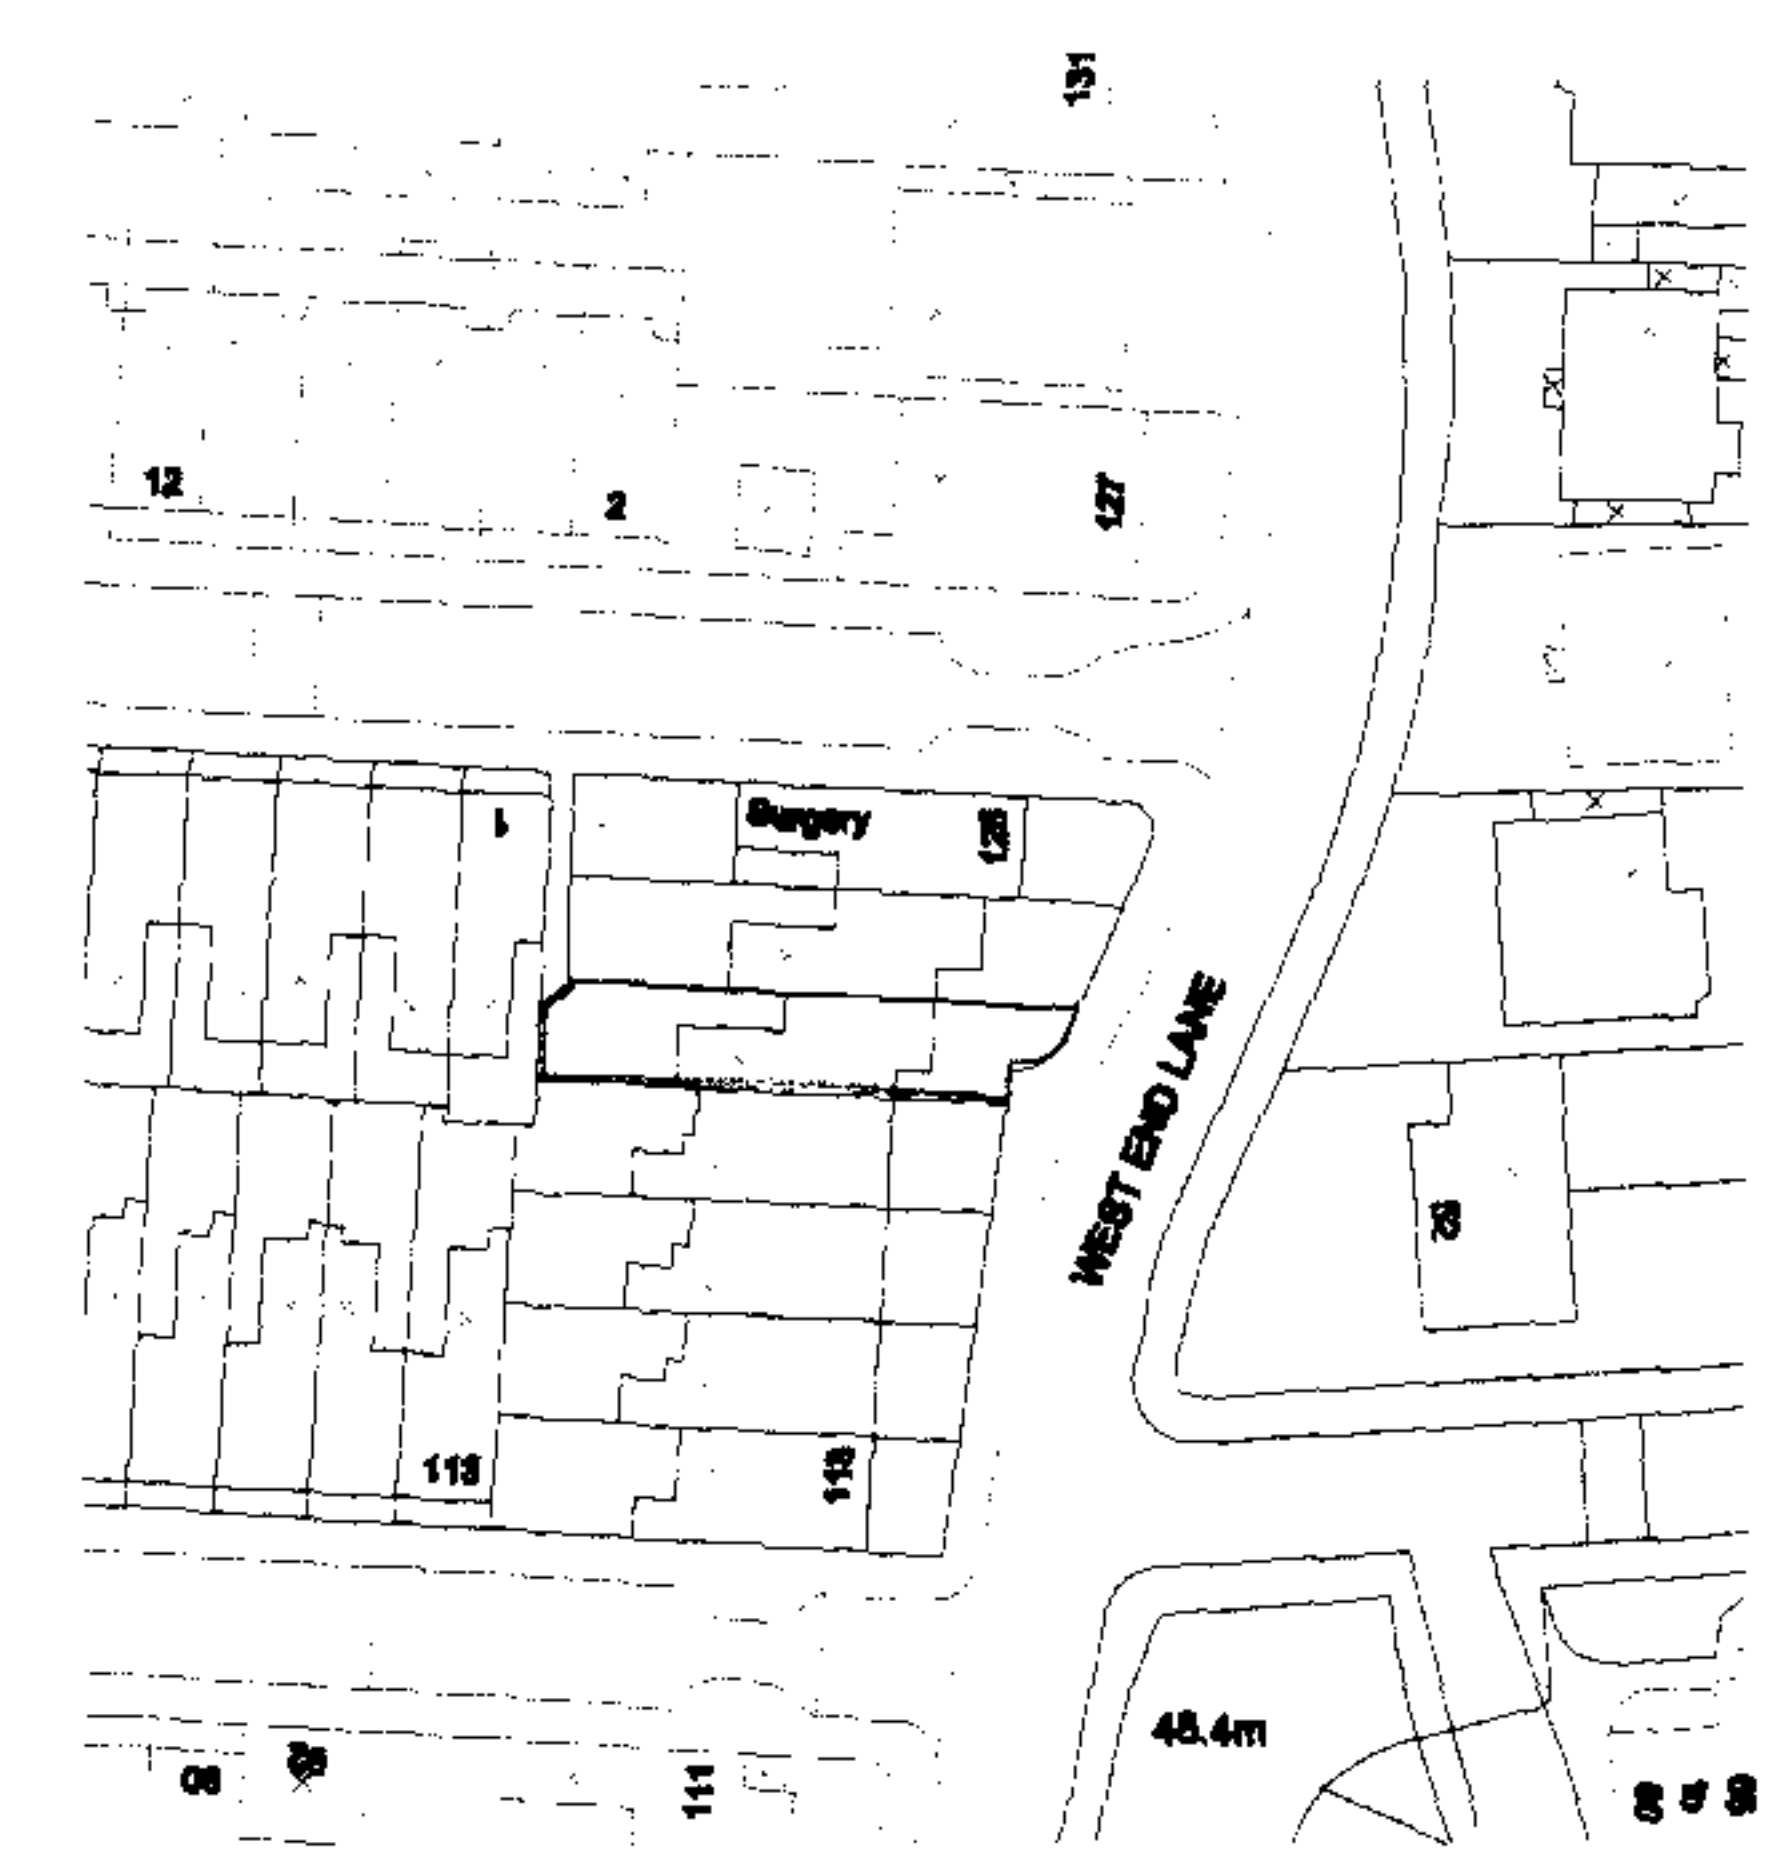

SITE PLAN
1:1250

BASEMENT PLAN

REV'S DATE
07970 847449



SURVEY DRAWING

ADDRESS		
GROUND FLOOR FLAT		
121 WEST END LANE		
LONDON NW6		
CLIENT		
LONDON & DISTRICT HOUSING LTD		
SCALE	DATE	REV
1:100	OCT 2007	
DRAWING NO.	071030/01	