




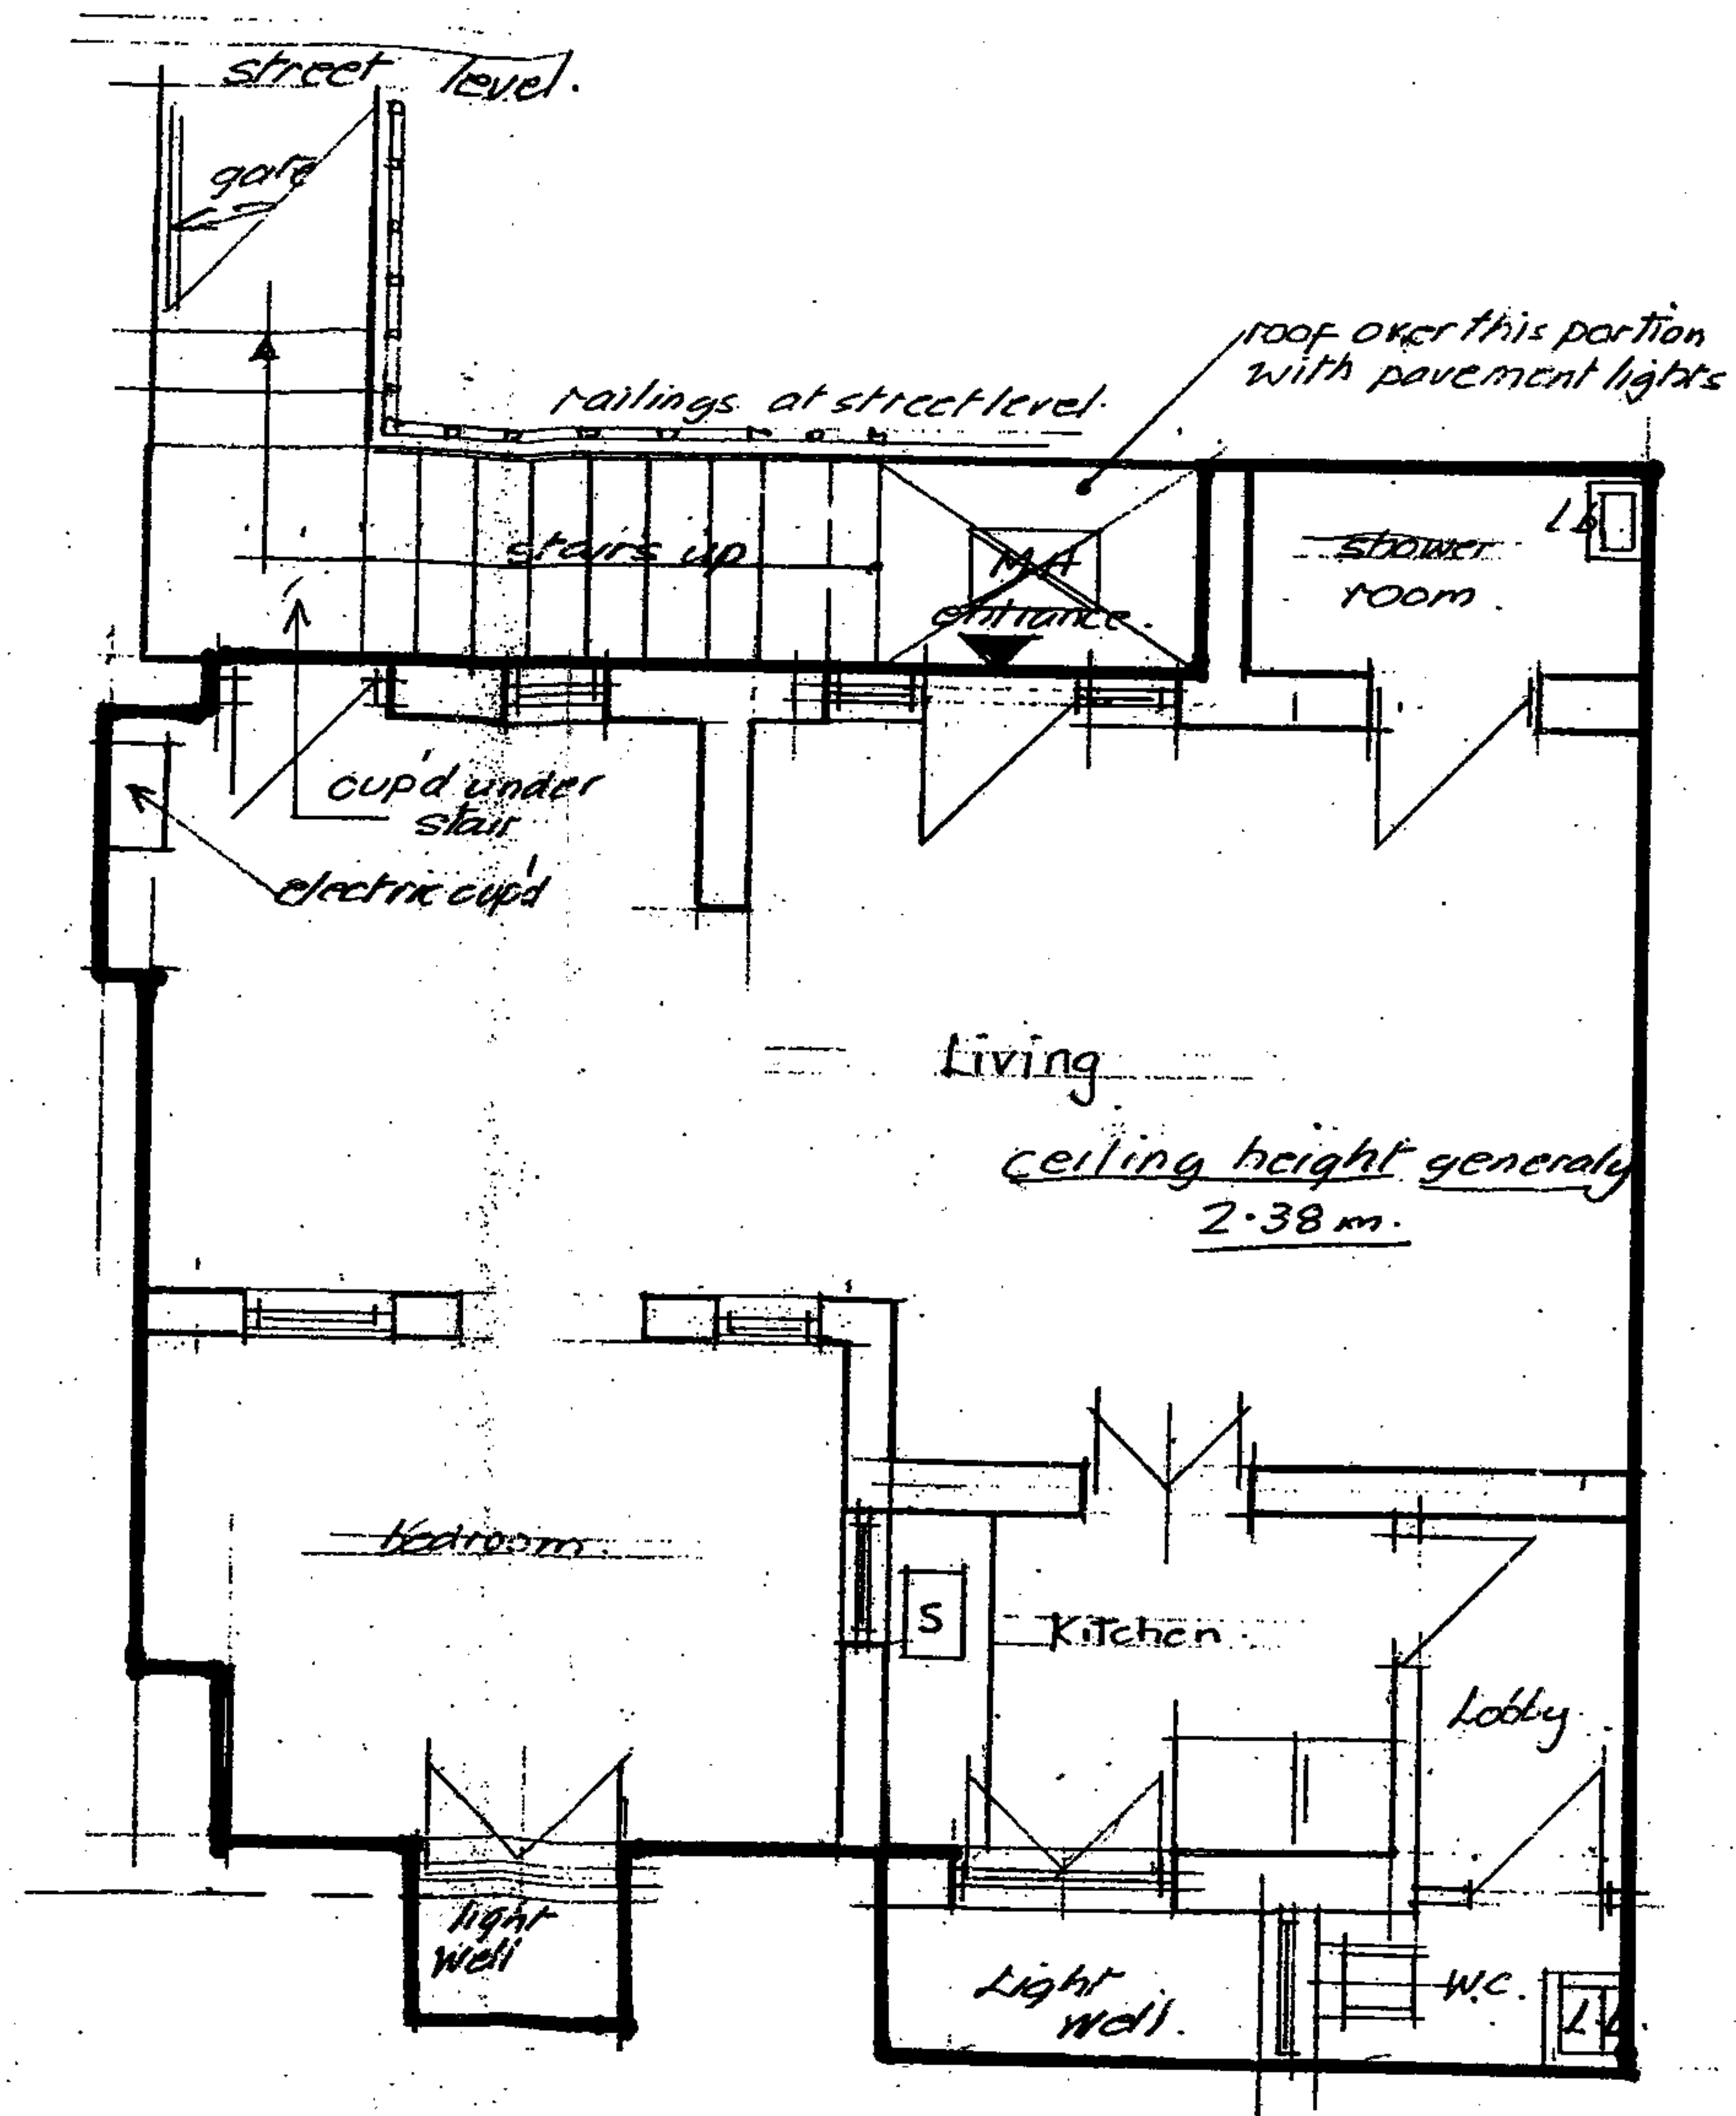


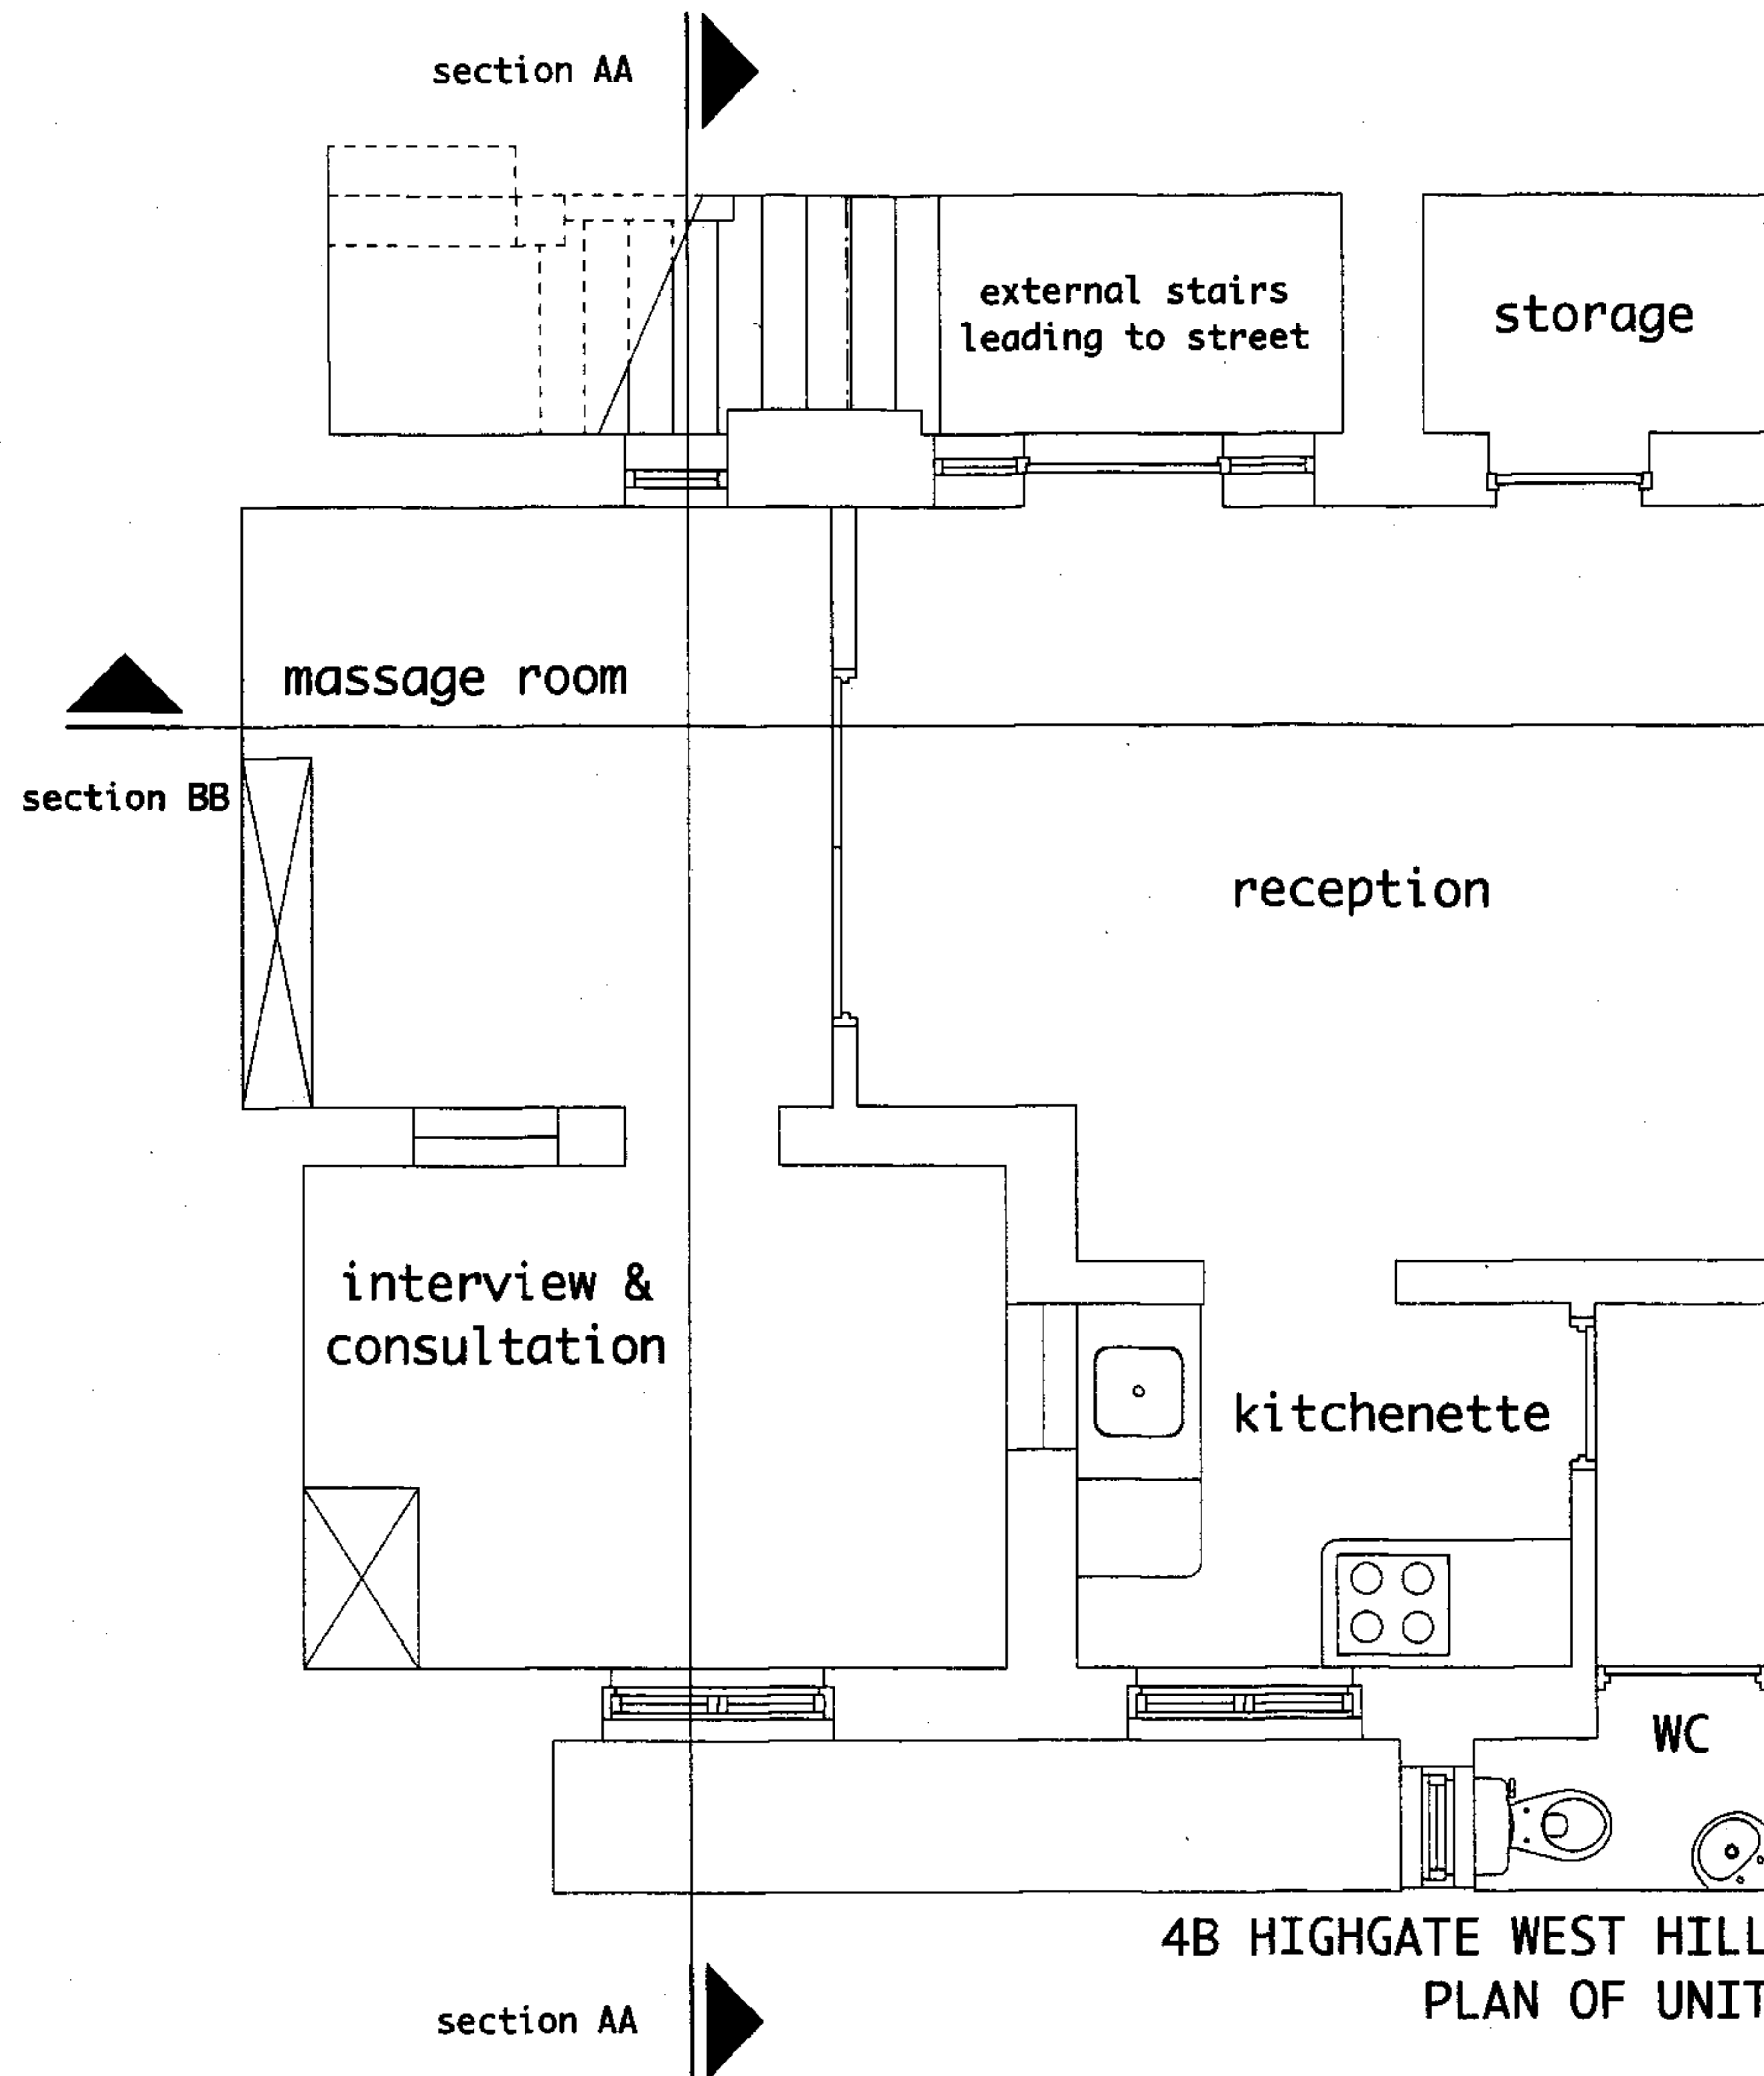

4B HIGHGATE WEST HILL
PLAN OF UNIT

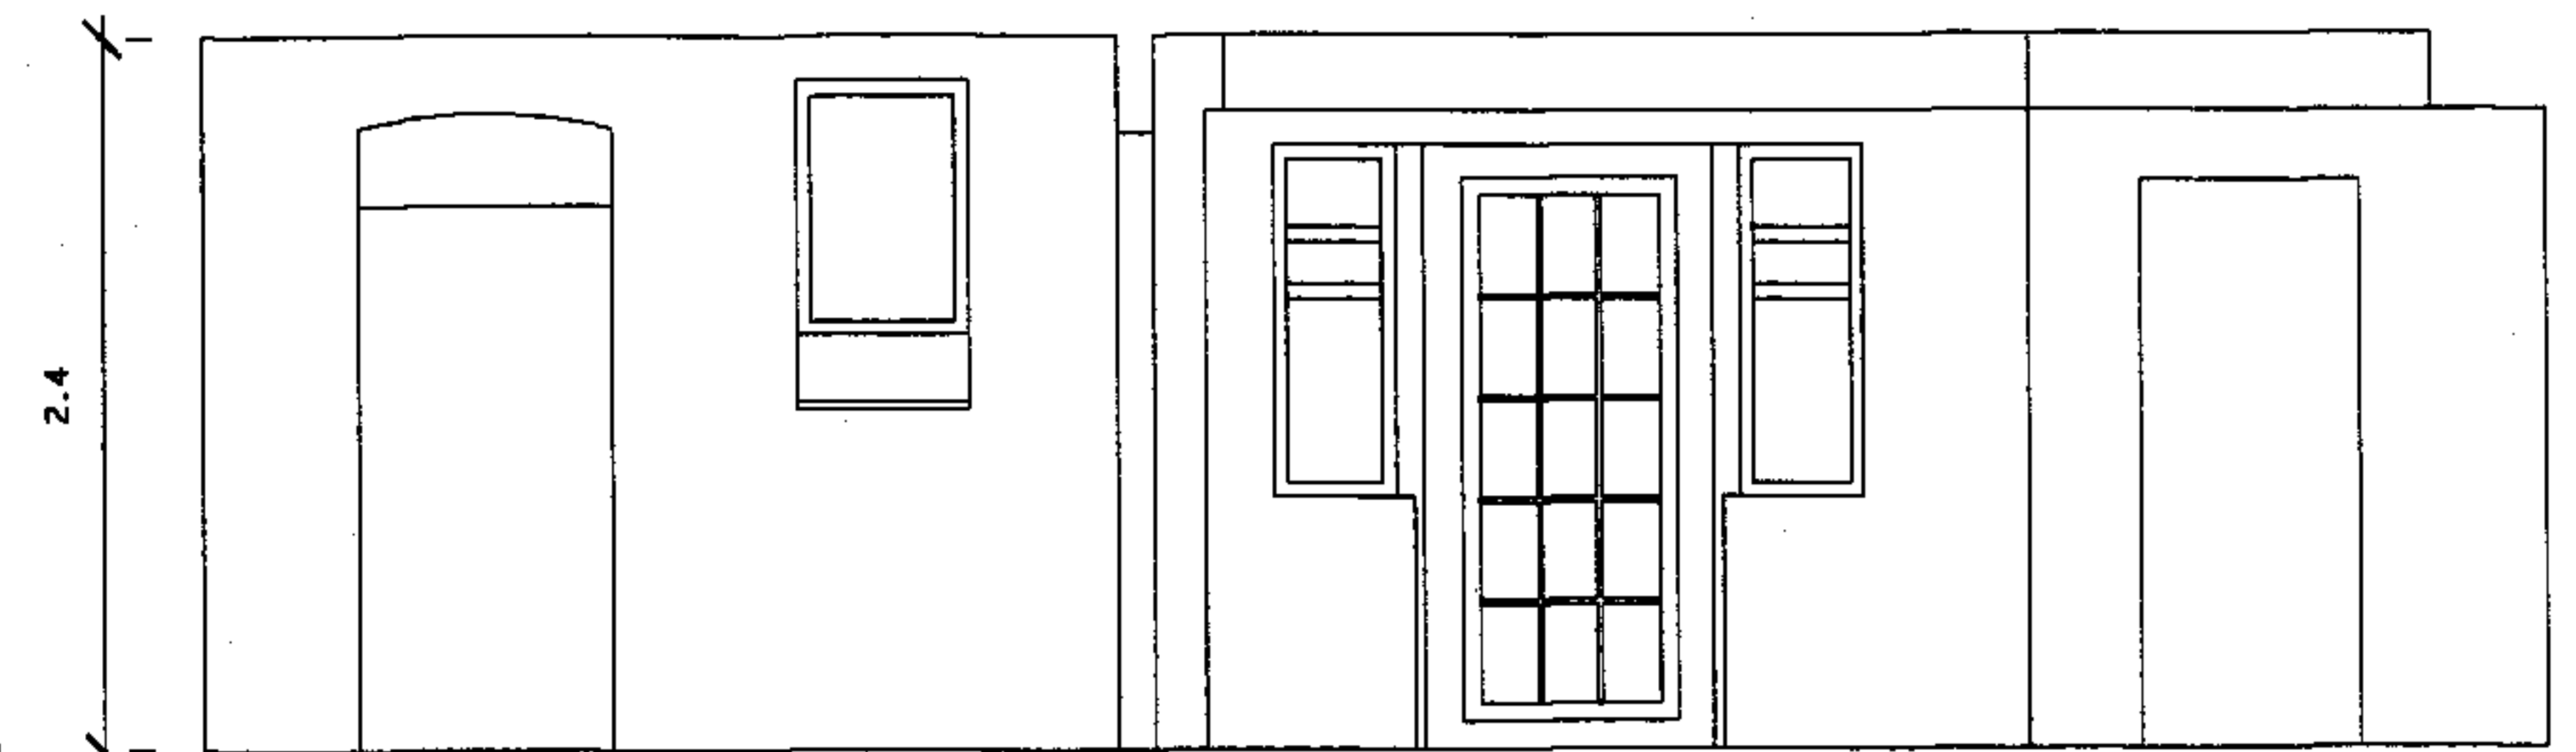

SECTION BB

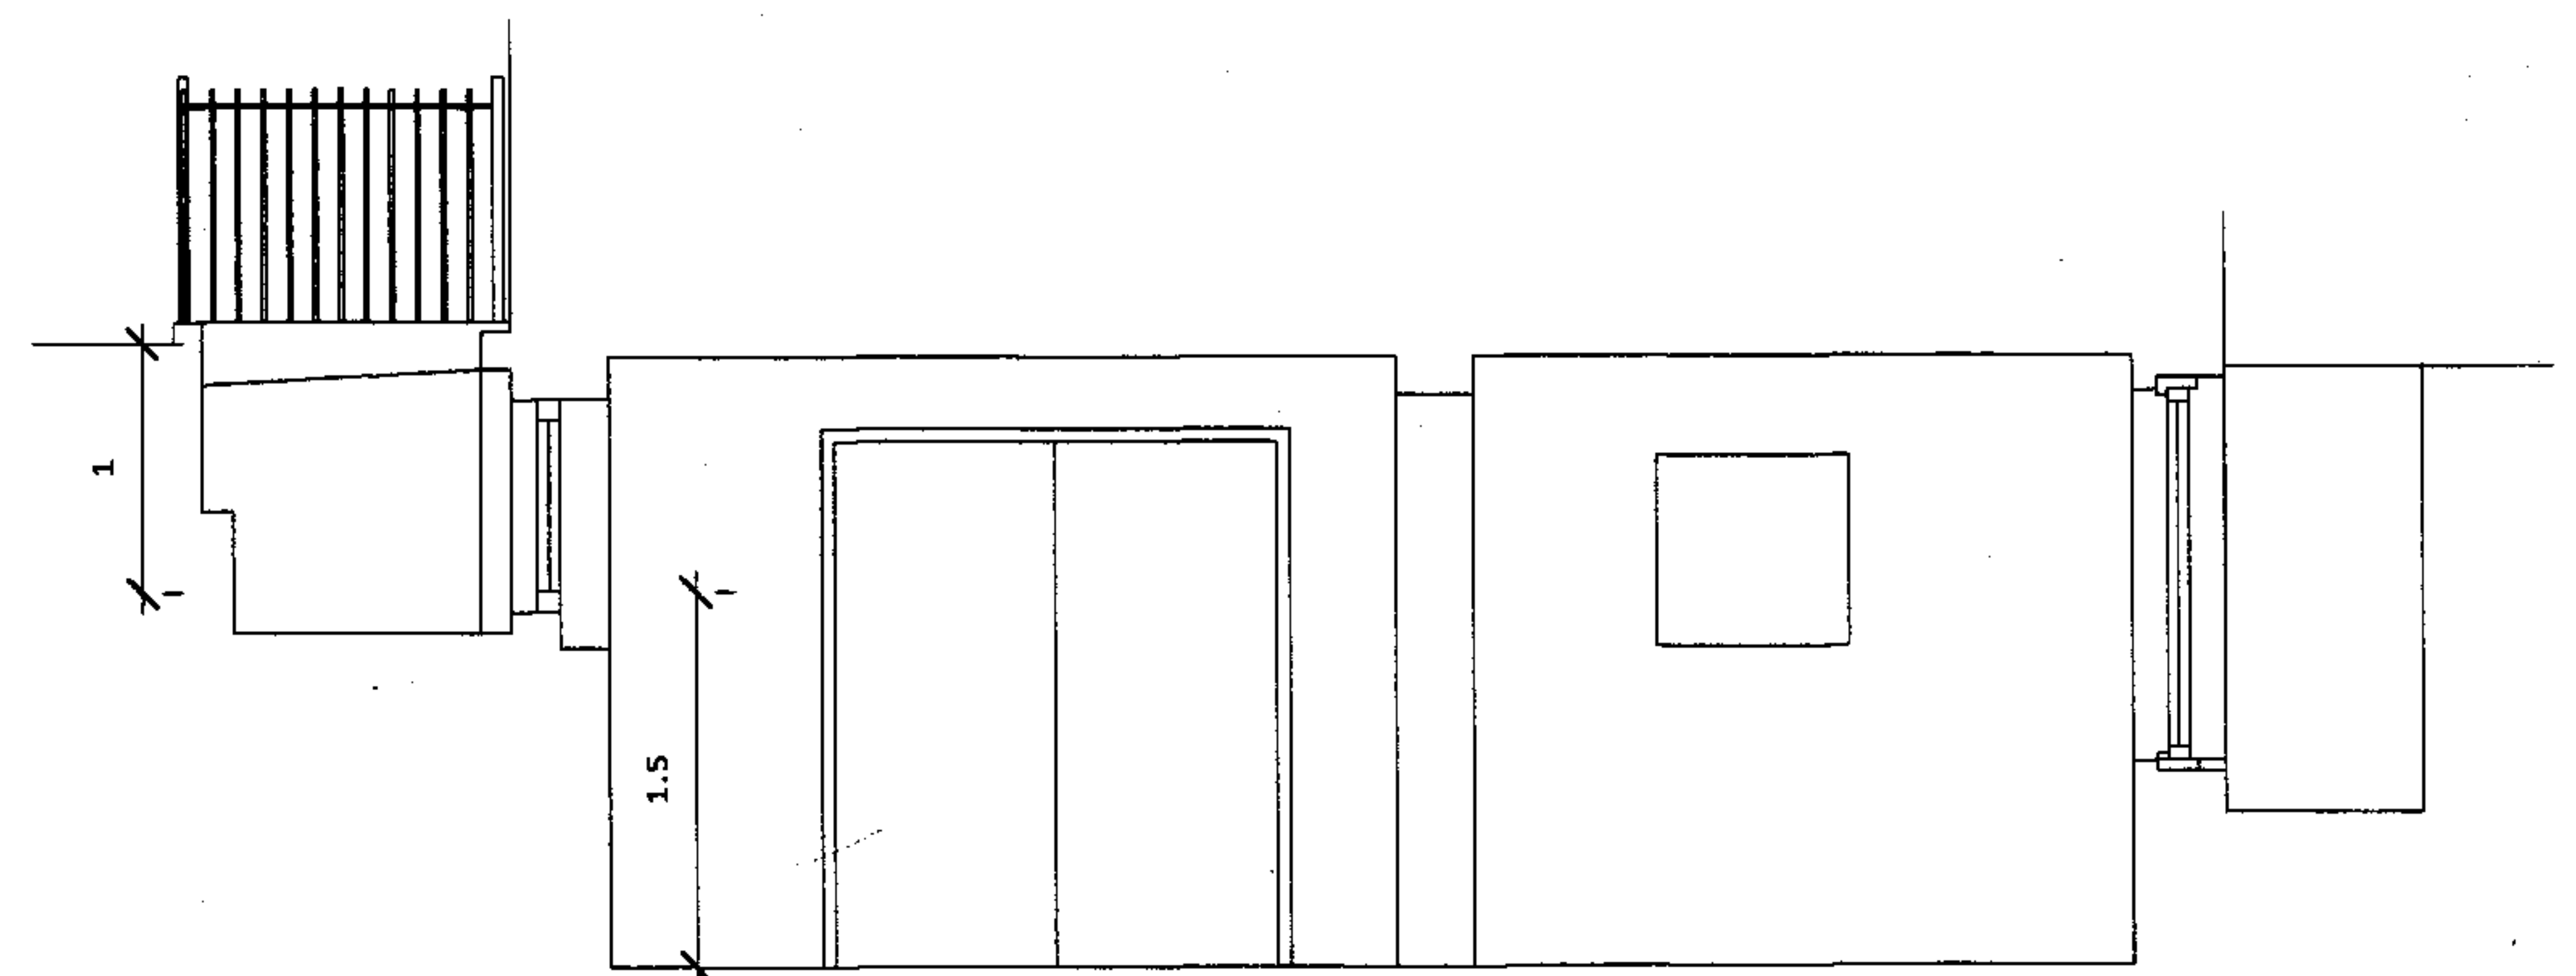

SECTION AA

- 1 All dimensions to be checked on site
- 2 All discrepancies to be reported to architect or contract administrator immediately
- 3 Components to be fitted to the manufacturers requirements unless otherwise stated in writing
- 4 All demolitions to be confirmed by SE
- 5 All work to DS/SE requirements
- 6 All items supply & fit by contractor unless otherwise stated

copyright for this drawing belongs to
Tom Young Architects and may not be assigned
to any other person or organization without
TYA's written agreement

REVISIONS

RECEIVED
19 OCT 2007

PROJECT TITLE
4b Highgate West Hill

JOB NUMBER
0707

SCALE
1:50

DATE
3/5/07

ISSUE
client

CAD FILE
0707_project_file

DISCIPLINE
A = architectural
S = structural
M = mechanical
E = electrical

SERIES
0 cover sheet
1 site, roof, floor plans
2 elevations
3 sections
4 enlarged plans, elevations & sections
5 details
6 schedules
7 views
8 other

DRAWING
survey

discipline	series	sheet	rev
A	1	1	

**TOM YOUNG
ARCHITECTS**

19 Bassett St
London NW5 4PG
t_020 7482 6150
m_07765 378 502
e_thayoung@mac.com

glass block pavement lights

external stairs
to unit

front door to unit

FRONT
ELEVATION

RECEIVED
- 9 OCT 2007

- 1 All dimensions to be checked on site
- 2 All discrepancies to be reported to architect or contract administrator immediately
- 3 Components to be fitted to the manufacturers requirements unless otherwise stated in writing
- 4 All demolitions to be confirmed by SE
- 5 All work to DS/SE requirements
- 6 All items supply & fit by contractor unless otherwise stated

copyright for this drawing belongs to
Tom Young Architects and may not be assigned
to any other person or organization without
TYA's written agreement

REVISIONS

PROJECT TITLE
4b Highgate West Hill

JOB
NUMBER
0707

SCALE
1:50

DATE
3/5/07

ISSUE
client

CHD-FILE
0707_project_file

DISCIPLINE
A = architectural
S = structural
M = mechanical
E = electrical


SERIES
0 cover sheet
1 site, roof, floor
plane
2 elevations
3 sections
4 enlarged plans,
elevations &
sections
5 details
6 schedules
7 views
8 other

DRAWING
survey front elevation
and section lower flat stairs

discipline	series	sheet	rev
A	2	1	

**TOM YOUNG
ARCHITECTS**

19 Bassett St
London NW5 4PG
t 020 7482 6150
m 07765 378 502
e tbyoung@tao.com

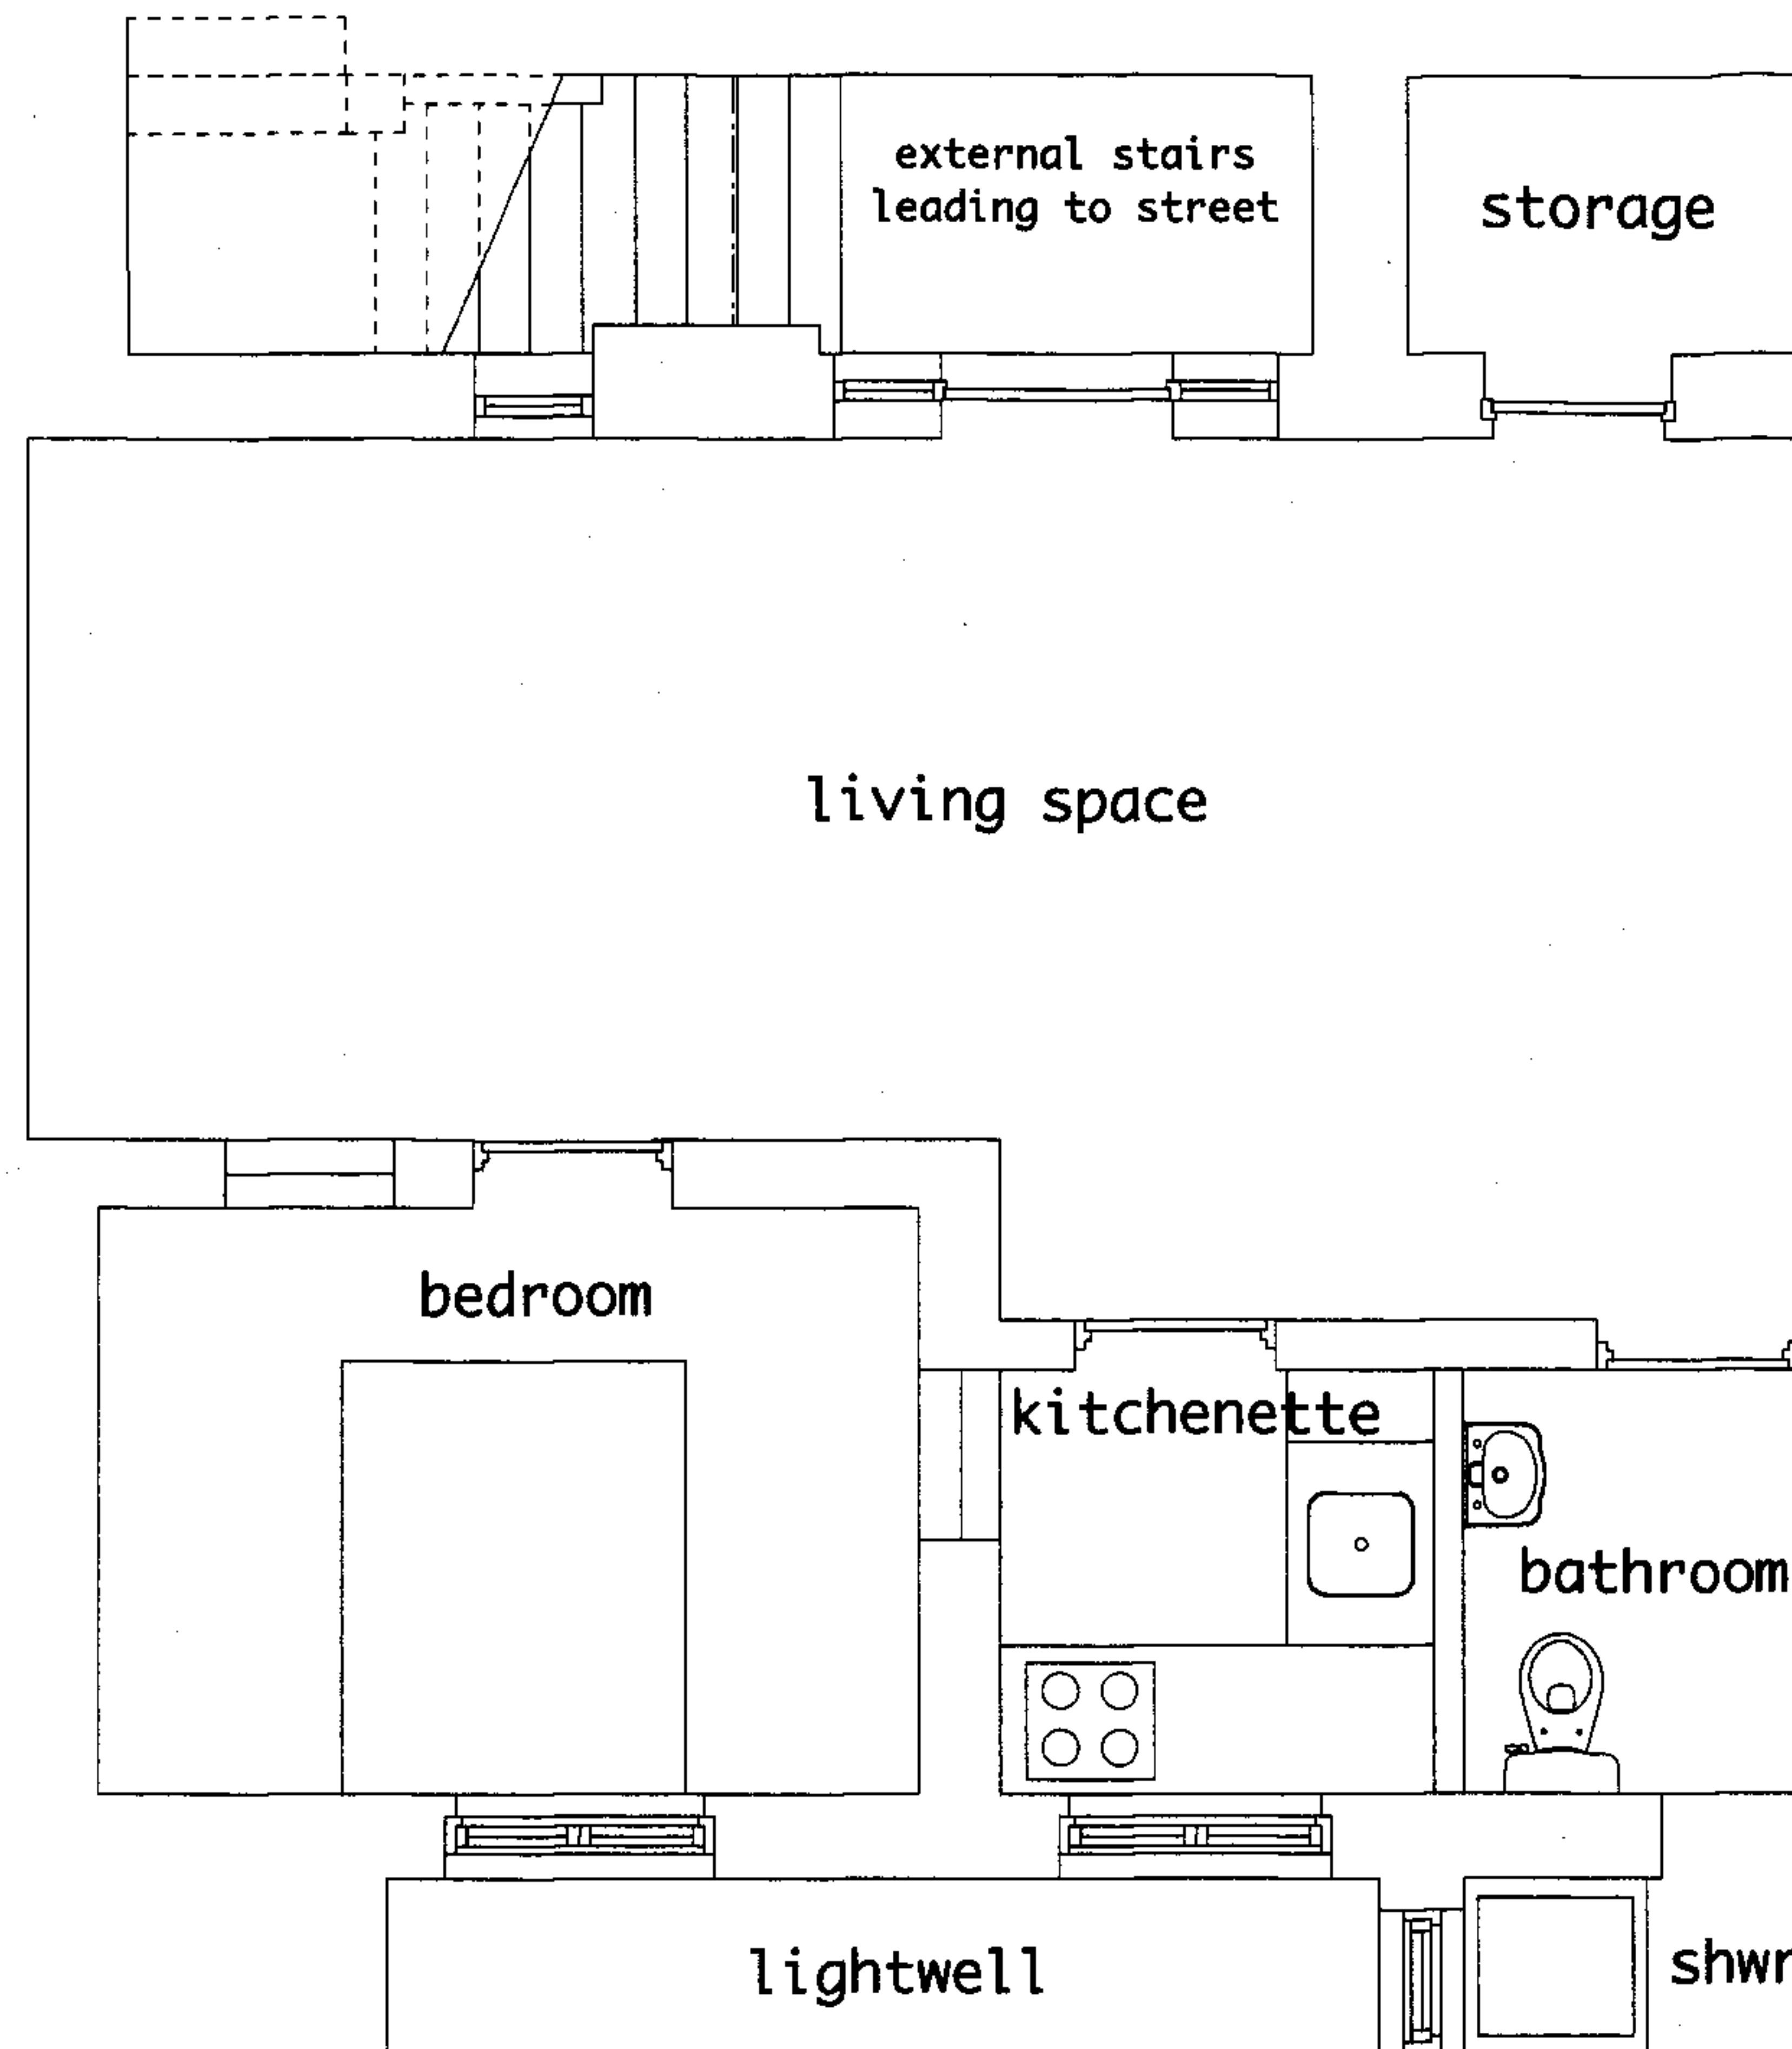

	total area
total unit area	46.20 sqm
living space	26.95 sqm
bedroom	9.35 sqm
kitchenette	3.53 sqm
bathroom	4.24 sqm
storage	2.13 sqm

ROOM AREAS

4B HIGHGATE WEST HILL
UNIT PLAN MODIFIED FOR
RESIDENTIAL USE

RECEIVED
- 9 OCT 2007

- 1 All dimensions to be checked on site
- 2 All discrepancies to be reported to architect or contract administrator immediately
- 3 Components to be fitted to the manufacturers requirements unless otherwise stated in writing
- 4 All demolitions to be confirmed by SE
- 5 All work to DS/SE requirements
- 6 All items supply & fit by contractor unless otherwise stated

copyright for this drawing belongs to
Tom Young Architects and may not be assigned
to any other person or organization without
TYA's written agreement

REVISIONS

PROJECT TITLE
4b Highgate West Hill

JOB
NUMBER **0707**

SCALE 1:50

DATE 3/5/07

ISSUE client

CAD FILE 0707_project_file

DISCIPLINE
A = architectural
S = structural
M = mechanical
E = electrical

SERIES
0 cover sheet
1 site, roof, floor
plans
2 elevations
3 sections
4 enlarged plans,
elevations &
sections
5 details
6 schedules
7 views
8 other

**TOM YOUNG
ARCHITECTS**

19 Bassett St
London NW5 4PG
t_020 7482 6150
m_07765 378 502
e_thdyoung@mac.com

DRAWING			
revised plan			
discipline	series	sheet	rev
A	1	2	