


all dimensions to be checked on site work to be carried out in accordance with by-laws and regulations of local authorities and statutory undertakers

 

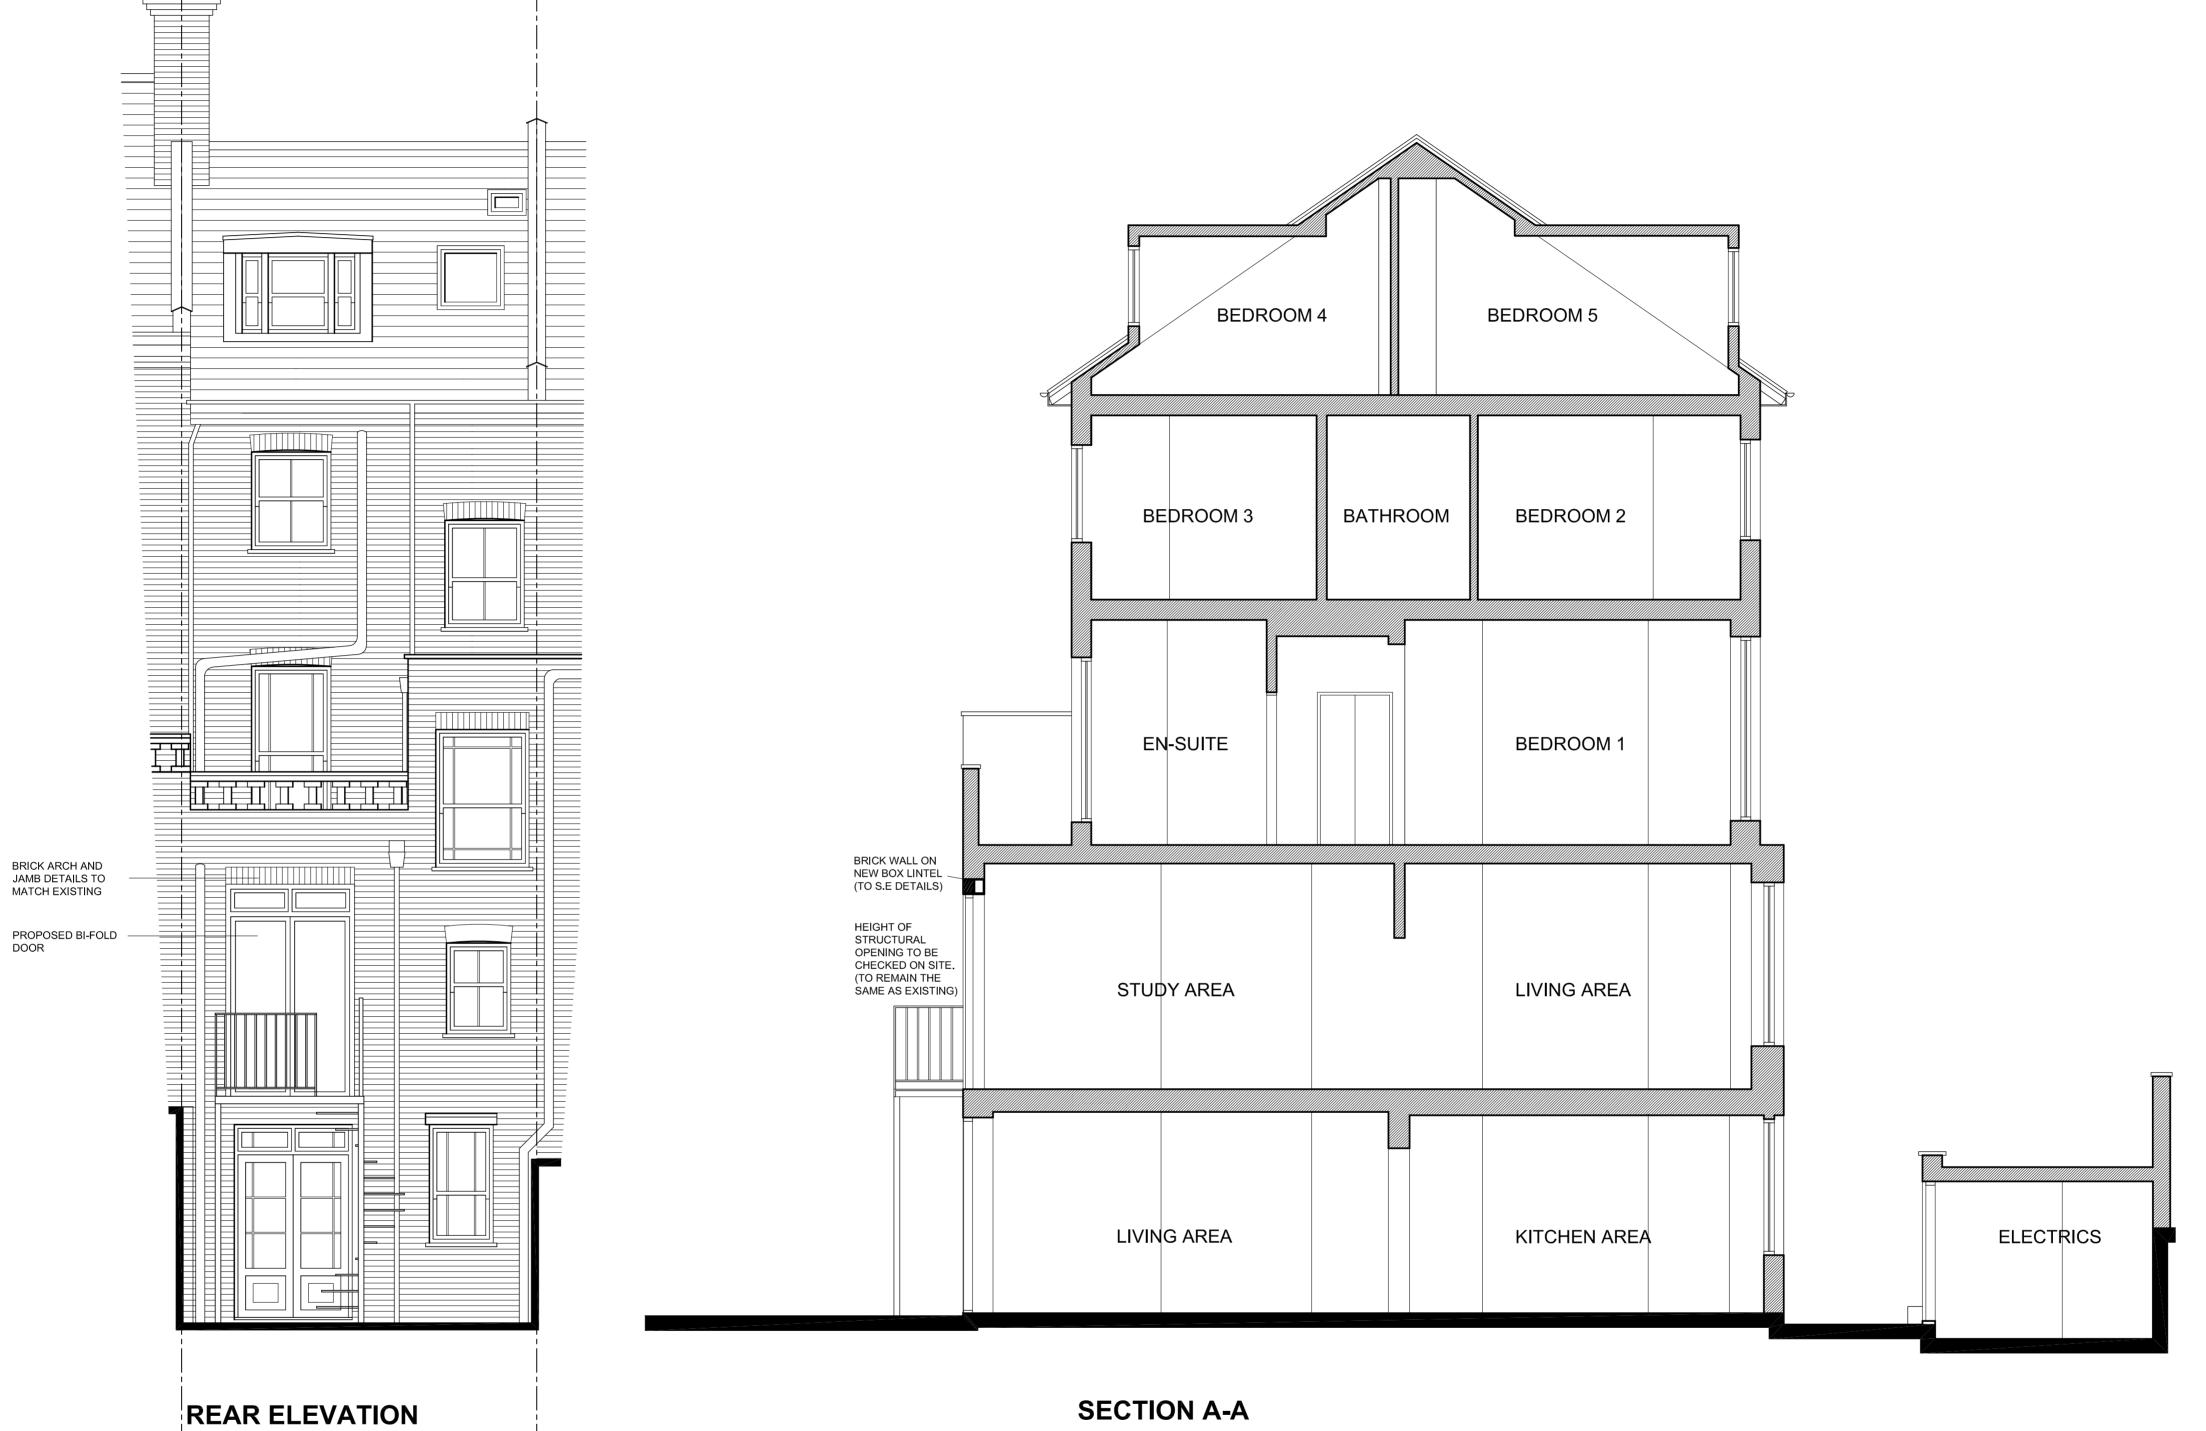

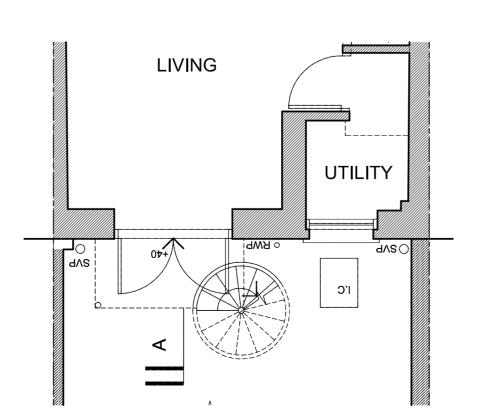

Part Ground Floor Plan

STUDY AREA

Widen opening

(New lintel to SE Spec)

New bi folding

Existing spiral stair to remain

Part Basement Floor Plan

29 Christchurch Hill, Hampstead, London, NW3 1LA

Proposed Basement and Ground Floor Plans, Section A-A and Rear Elevation

1/50 @ A1
October 07
TPM



Open Architecture	Architecture
	Building Surveying
	Project Management
	Interior design

46-50 Royal Parade Mews	www.openarc.co.uk
Blackheath Village	T: +44 (0)208 318 9700
London SE3 0TN	F: +44 (0)208 318 0990

Drawing Number