

313 WEST END LANE

315 WEST END LANE

PUBLIC FOOTPATH

External access door
and stairs to first floor

WEST COTTAGES ACCESS ROAD

Flat Entrance

FIRE STATION

new steps formed
to access roof level

metal railings between
accessible area and
perimeter planting.

grooved decking

planting to $\pm 1.60\text{m}$ high
around decking

existing parapet

ground floor columns under

ROOF AREA

EXTERNAL ENTRANCE
AND SEATING AREA BELOW

PUBLIC FOOTPATH

PLAN

RECEIVED
12 NOV 2007



REVISIONS
A. 10.11.07. Section line AA added.

023.01A

RODGER DAVIS MBAT ACIOB ARCHITECTURAL AND PROJECT MANAGEMENT SERVICES
319 WEST END LANE NW6
ROOF TERRACE PLAN - PROPOSED
TEL 0207 485 4622 FAX 0207 267 1704 SCALE 1:50 @ A1 & 1:100 @ A3



planting at 1600mm high
around decking -
railings at 1100mm
high behind

**PROPOSED EAST ELEVATION
(To West End Lane)**



REVISIONS


023.02

RODGER DAVIS MBIAI ACIOB ARCHITECTURAL AND PROJECT MANAGEMENT SERVICES

319 WEST END LANE NW6

FRONT ELEVATION - PROPOSED

TEL 0207 486 4622 FAX 0207 287 1704 SCALE 1: 50 @ A1 & 1:100 @ A3

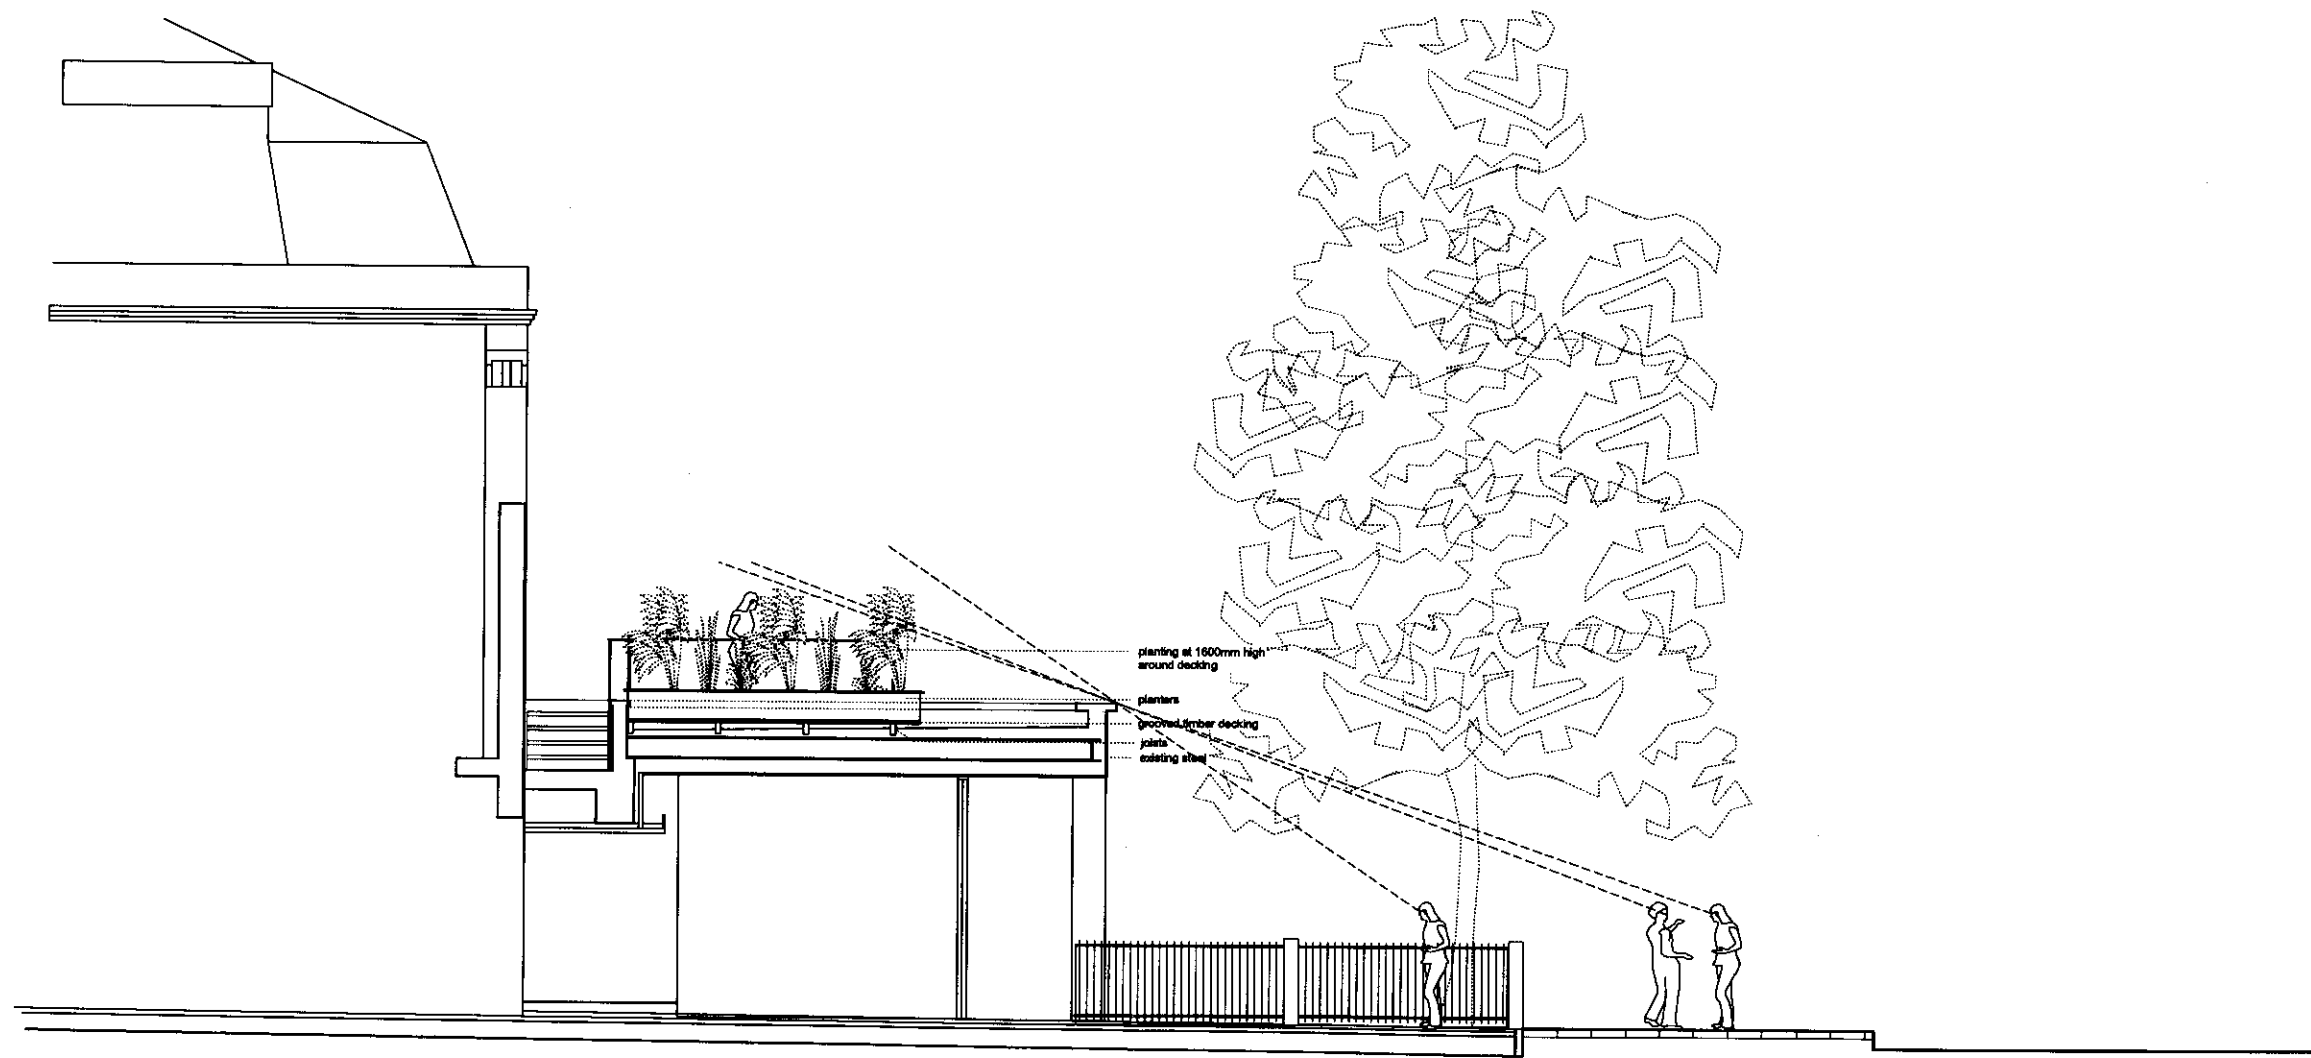

PROPOSED SECTION AA


RECEIVED
12 NOV 2007



REVISIONS
A. 10.11.07. Section AA notation added.

023.03A

RODGER DAVIS MBIAT ACIOB ARCHITECTURAL AND PROJECT MANAGEMENT SERVICES
319 WEST END LANE NW6
SECTION - PROPOSED
TEL 0207 485 4822 FAX 0207 267 1704 SCALE 1:50 @ A1 & 1:100 @ A3

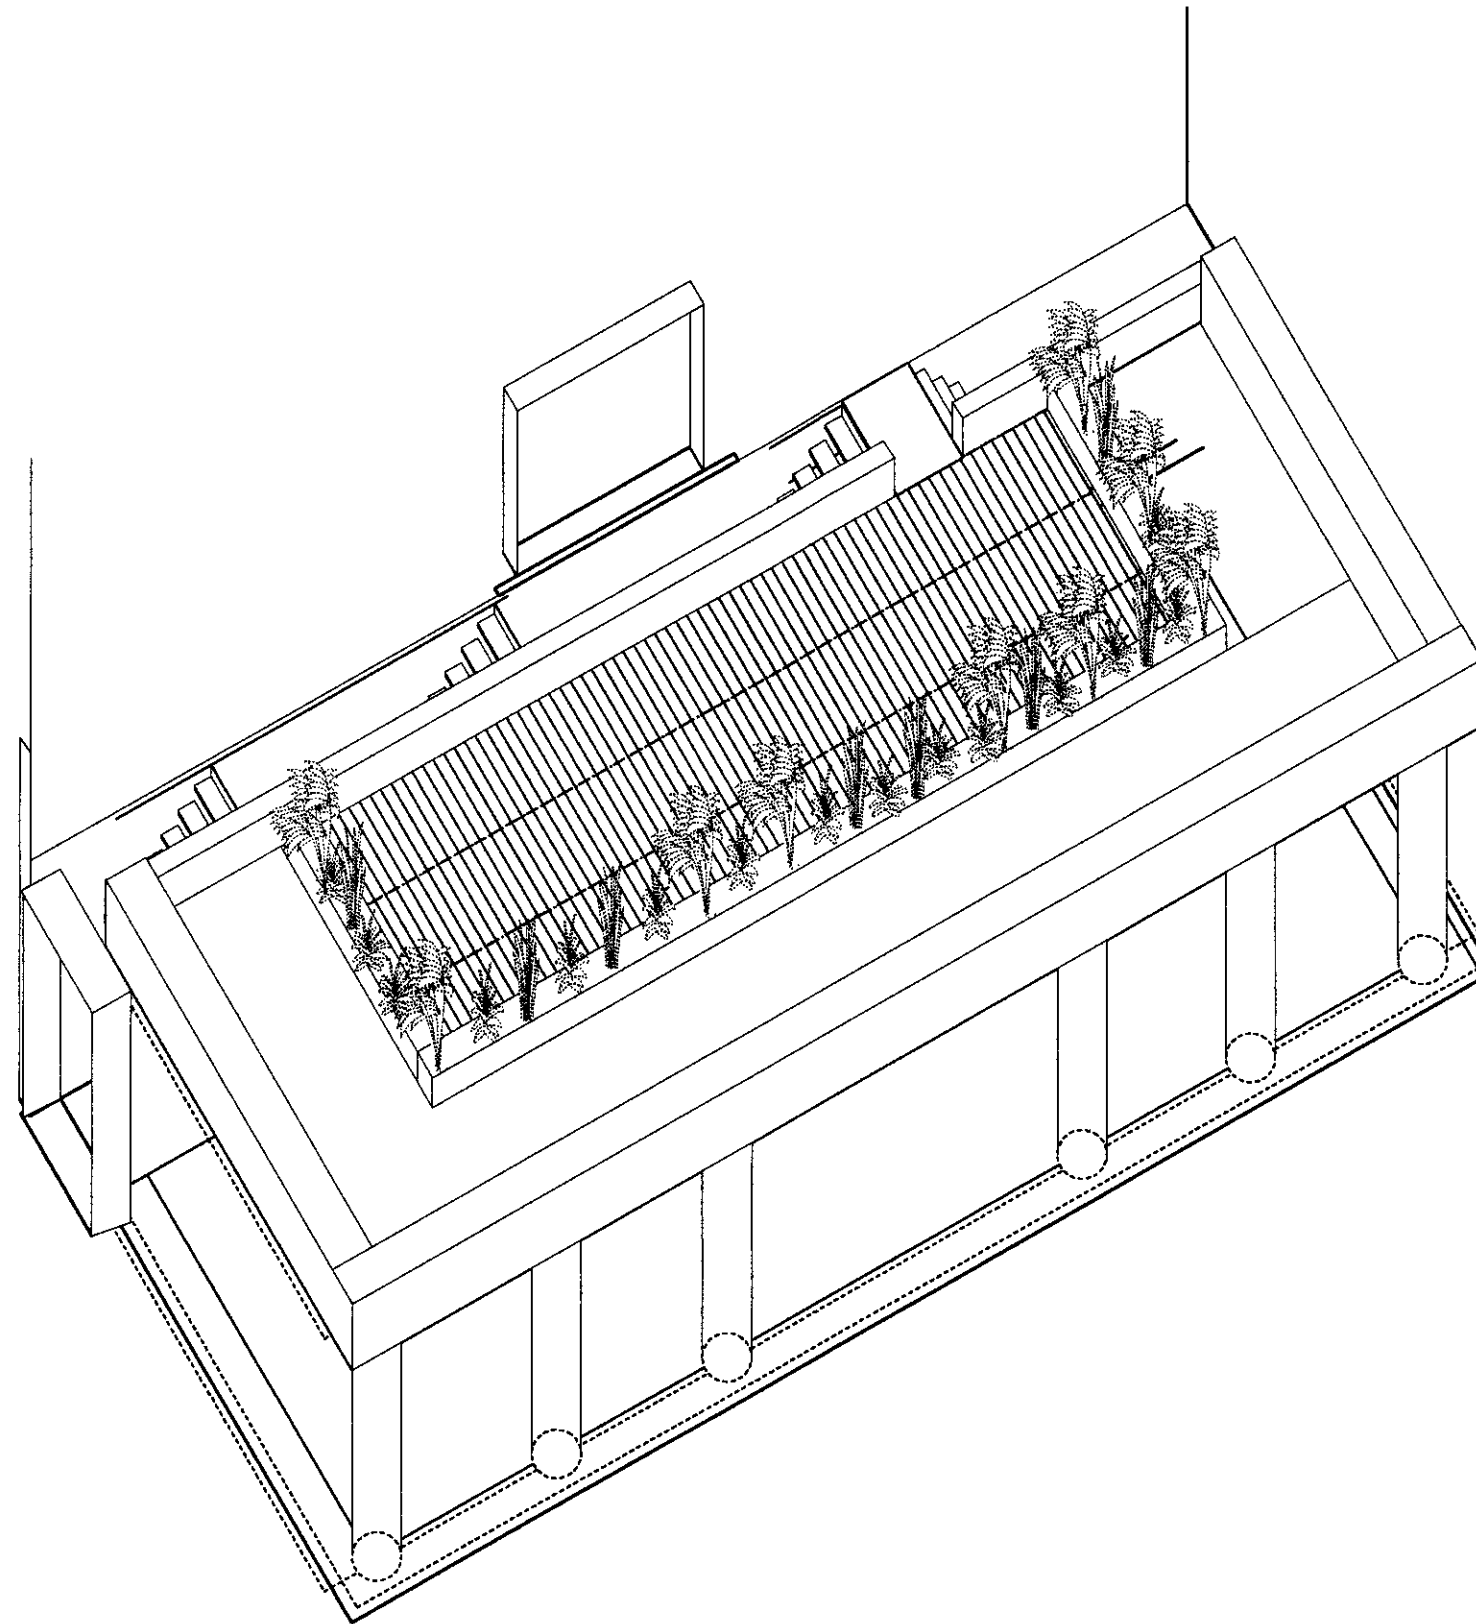

PROPOSED ISOMETRIC



REVISIONS

023.04

ROOGER DAVIS MBIAT AGIOB ARCHITECTURAL AND PROJECT MANAGEMENT SERVICES

319 WEST END LANE NW6

ISOMETRIC OF PROPOSED

TEL 0207 485 4822 FAX 0207 267 1704 SCALE 1: 50 @ A1 & 1:100 @ A3