




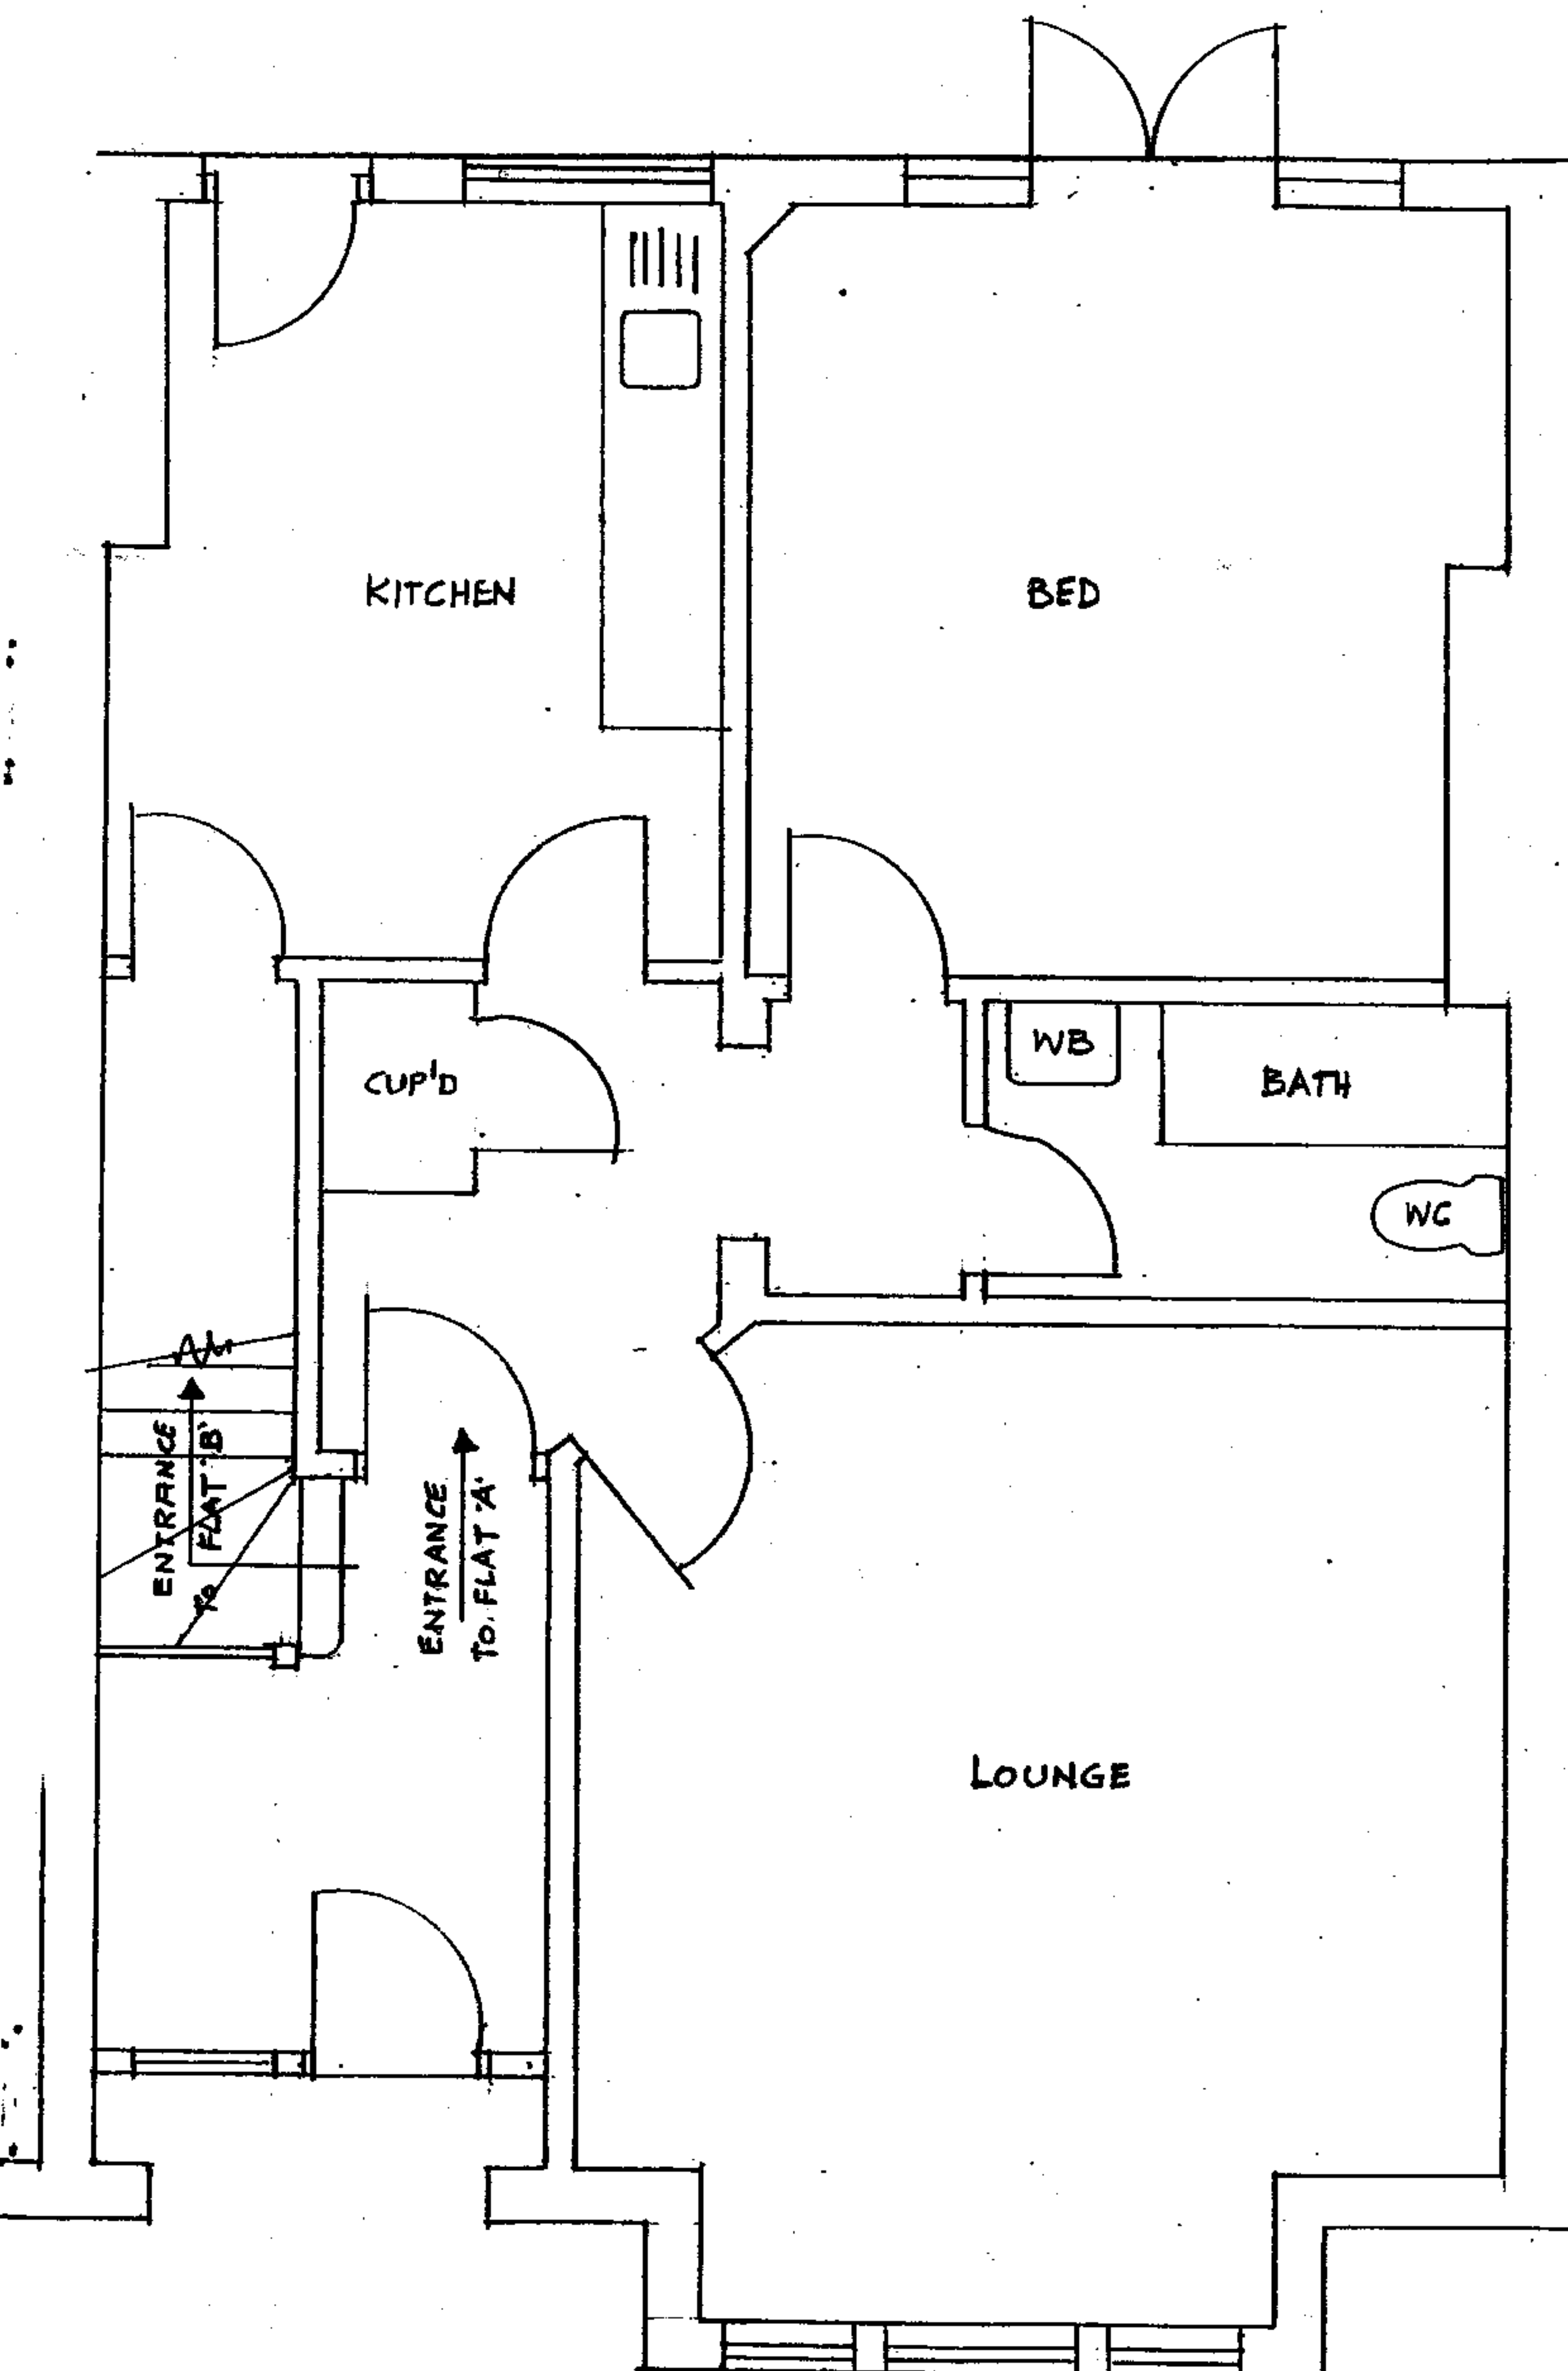

GROUND FLOOR PLAN
Scale 1:50

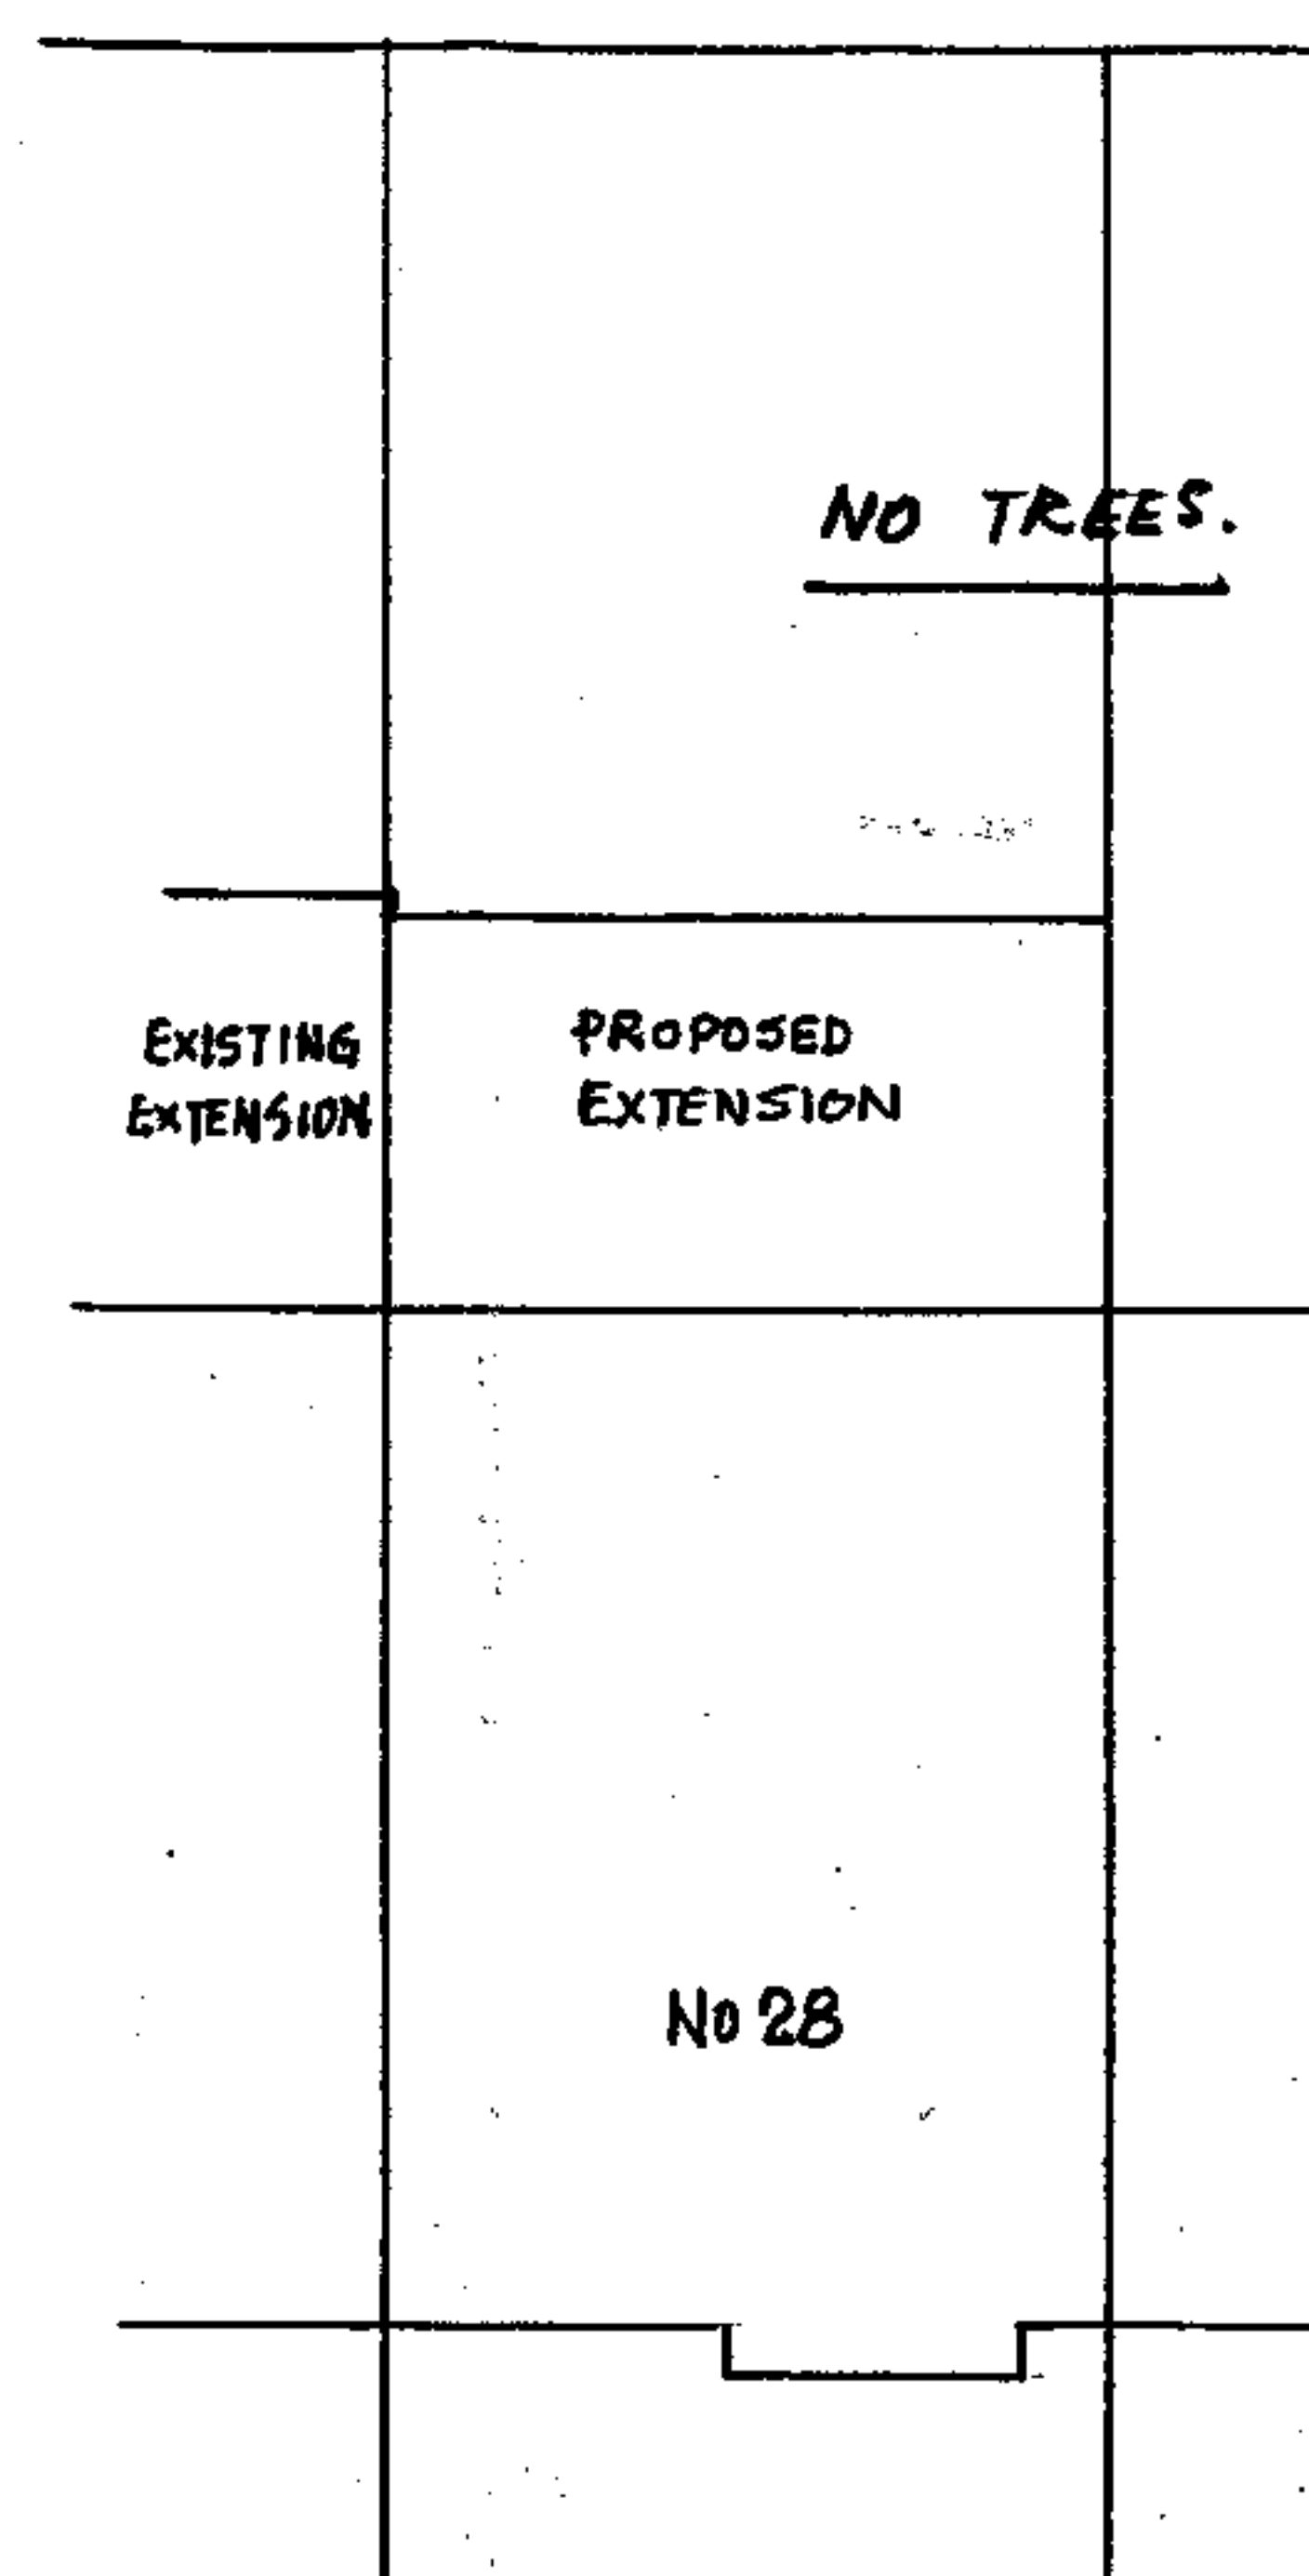

HOWITT ROAD
Scale 1:200
PLOT PLAN

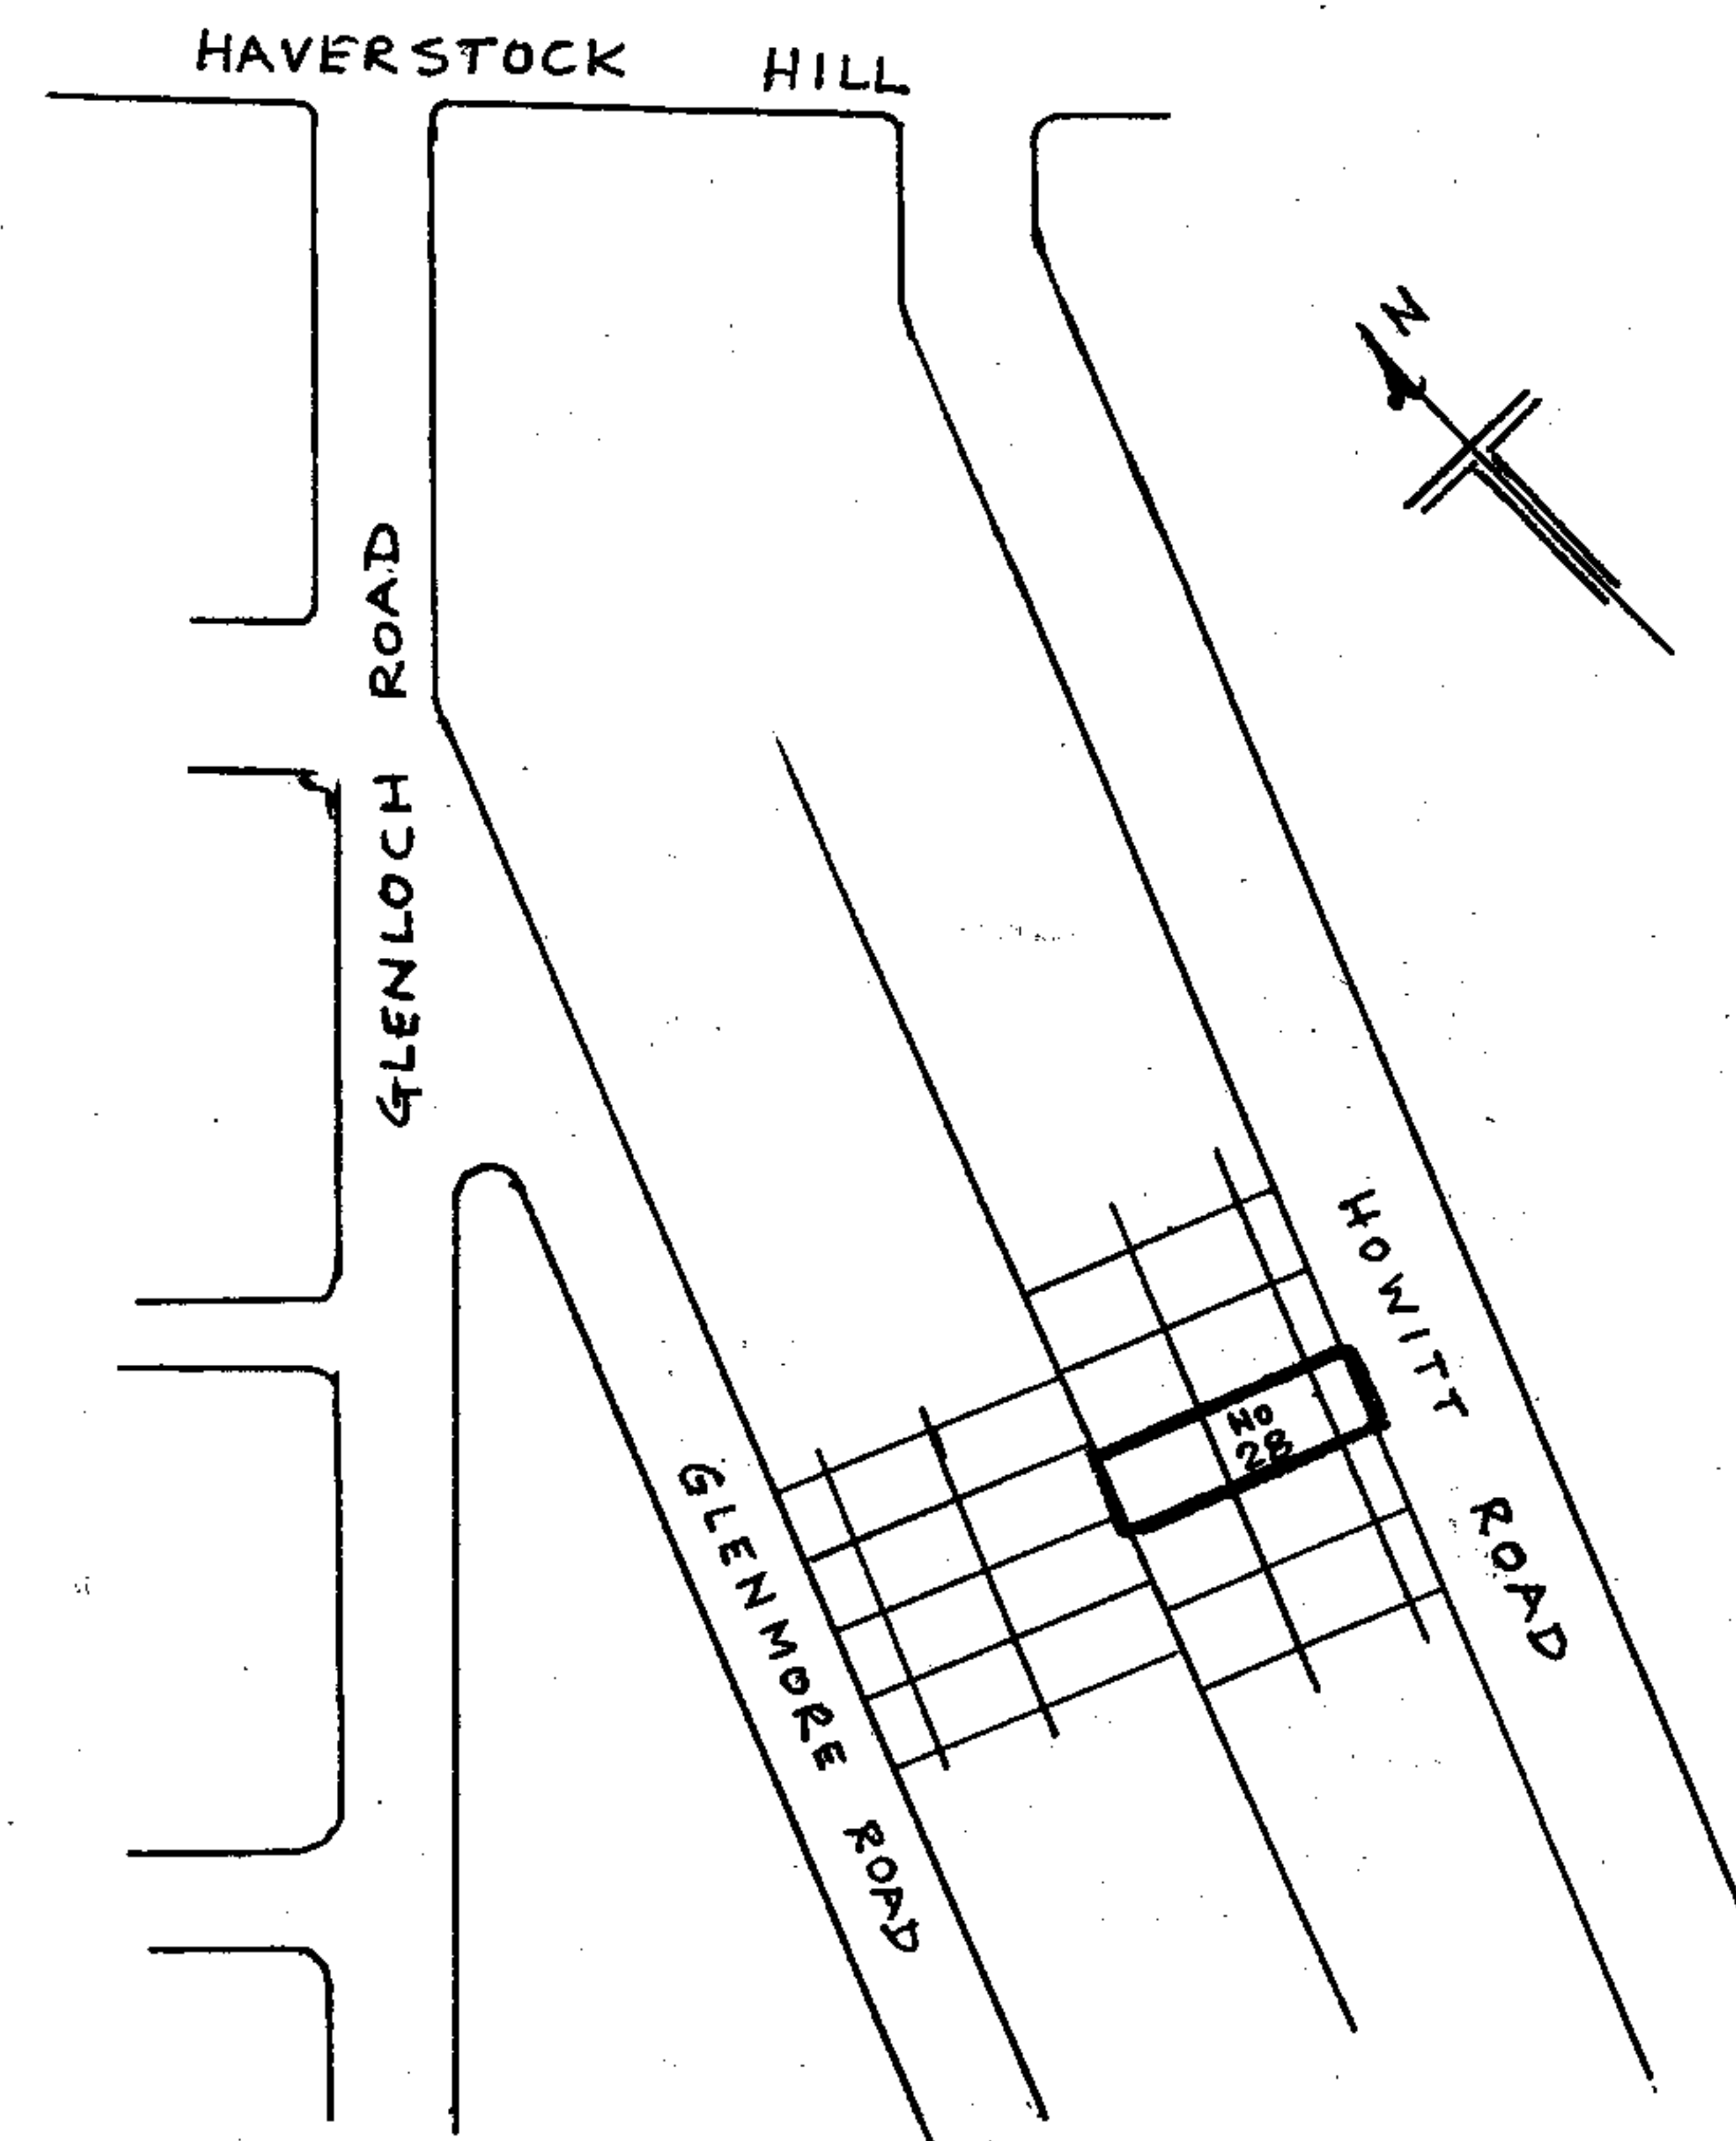

LOCATION PLAN
Scale 1:1250

READ THIS DRAWING WITH DRG. NOS. 70721/1 to

J DRIVER ASSOCIATES LTD

Surveyors, Architectural Consultants &
Chartered Structural Engineers

24 Gerard Rd, Harrow

Middlesex HA1 2NE

Tel: 020 8907 3969

Mobile 0798 0692 064

E-mail: johndriver@yahoo.co.uk


28A HOWITT ROAD, LONDON NW3 4LL

PROPOSED SINGLE STOREY REAR EXTENSION

LOCATION, PLOT & EXISTING
GROUND FLOOR PLAN

Date 21.7.2007

DRG NO 70721/PD1

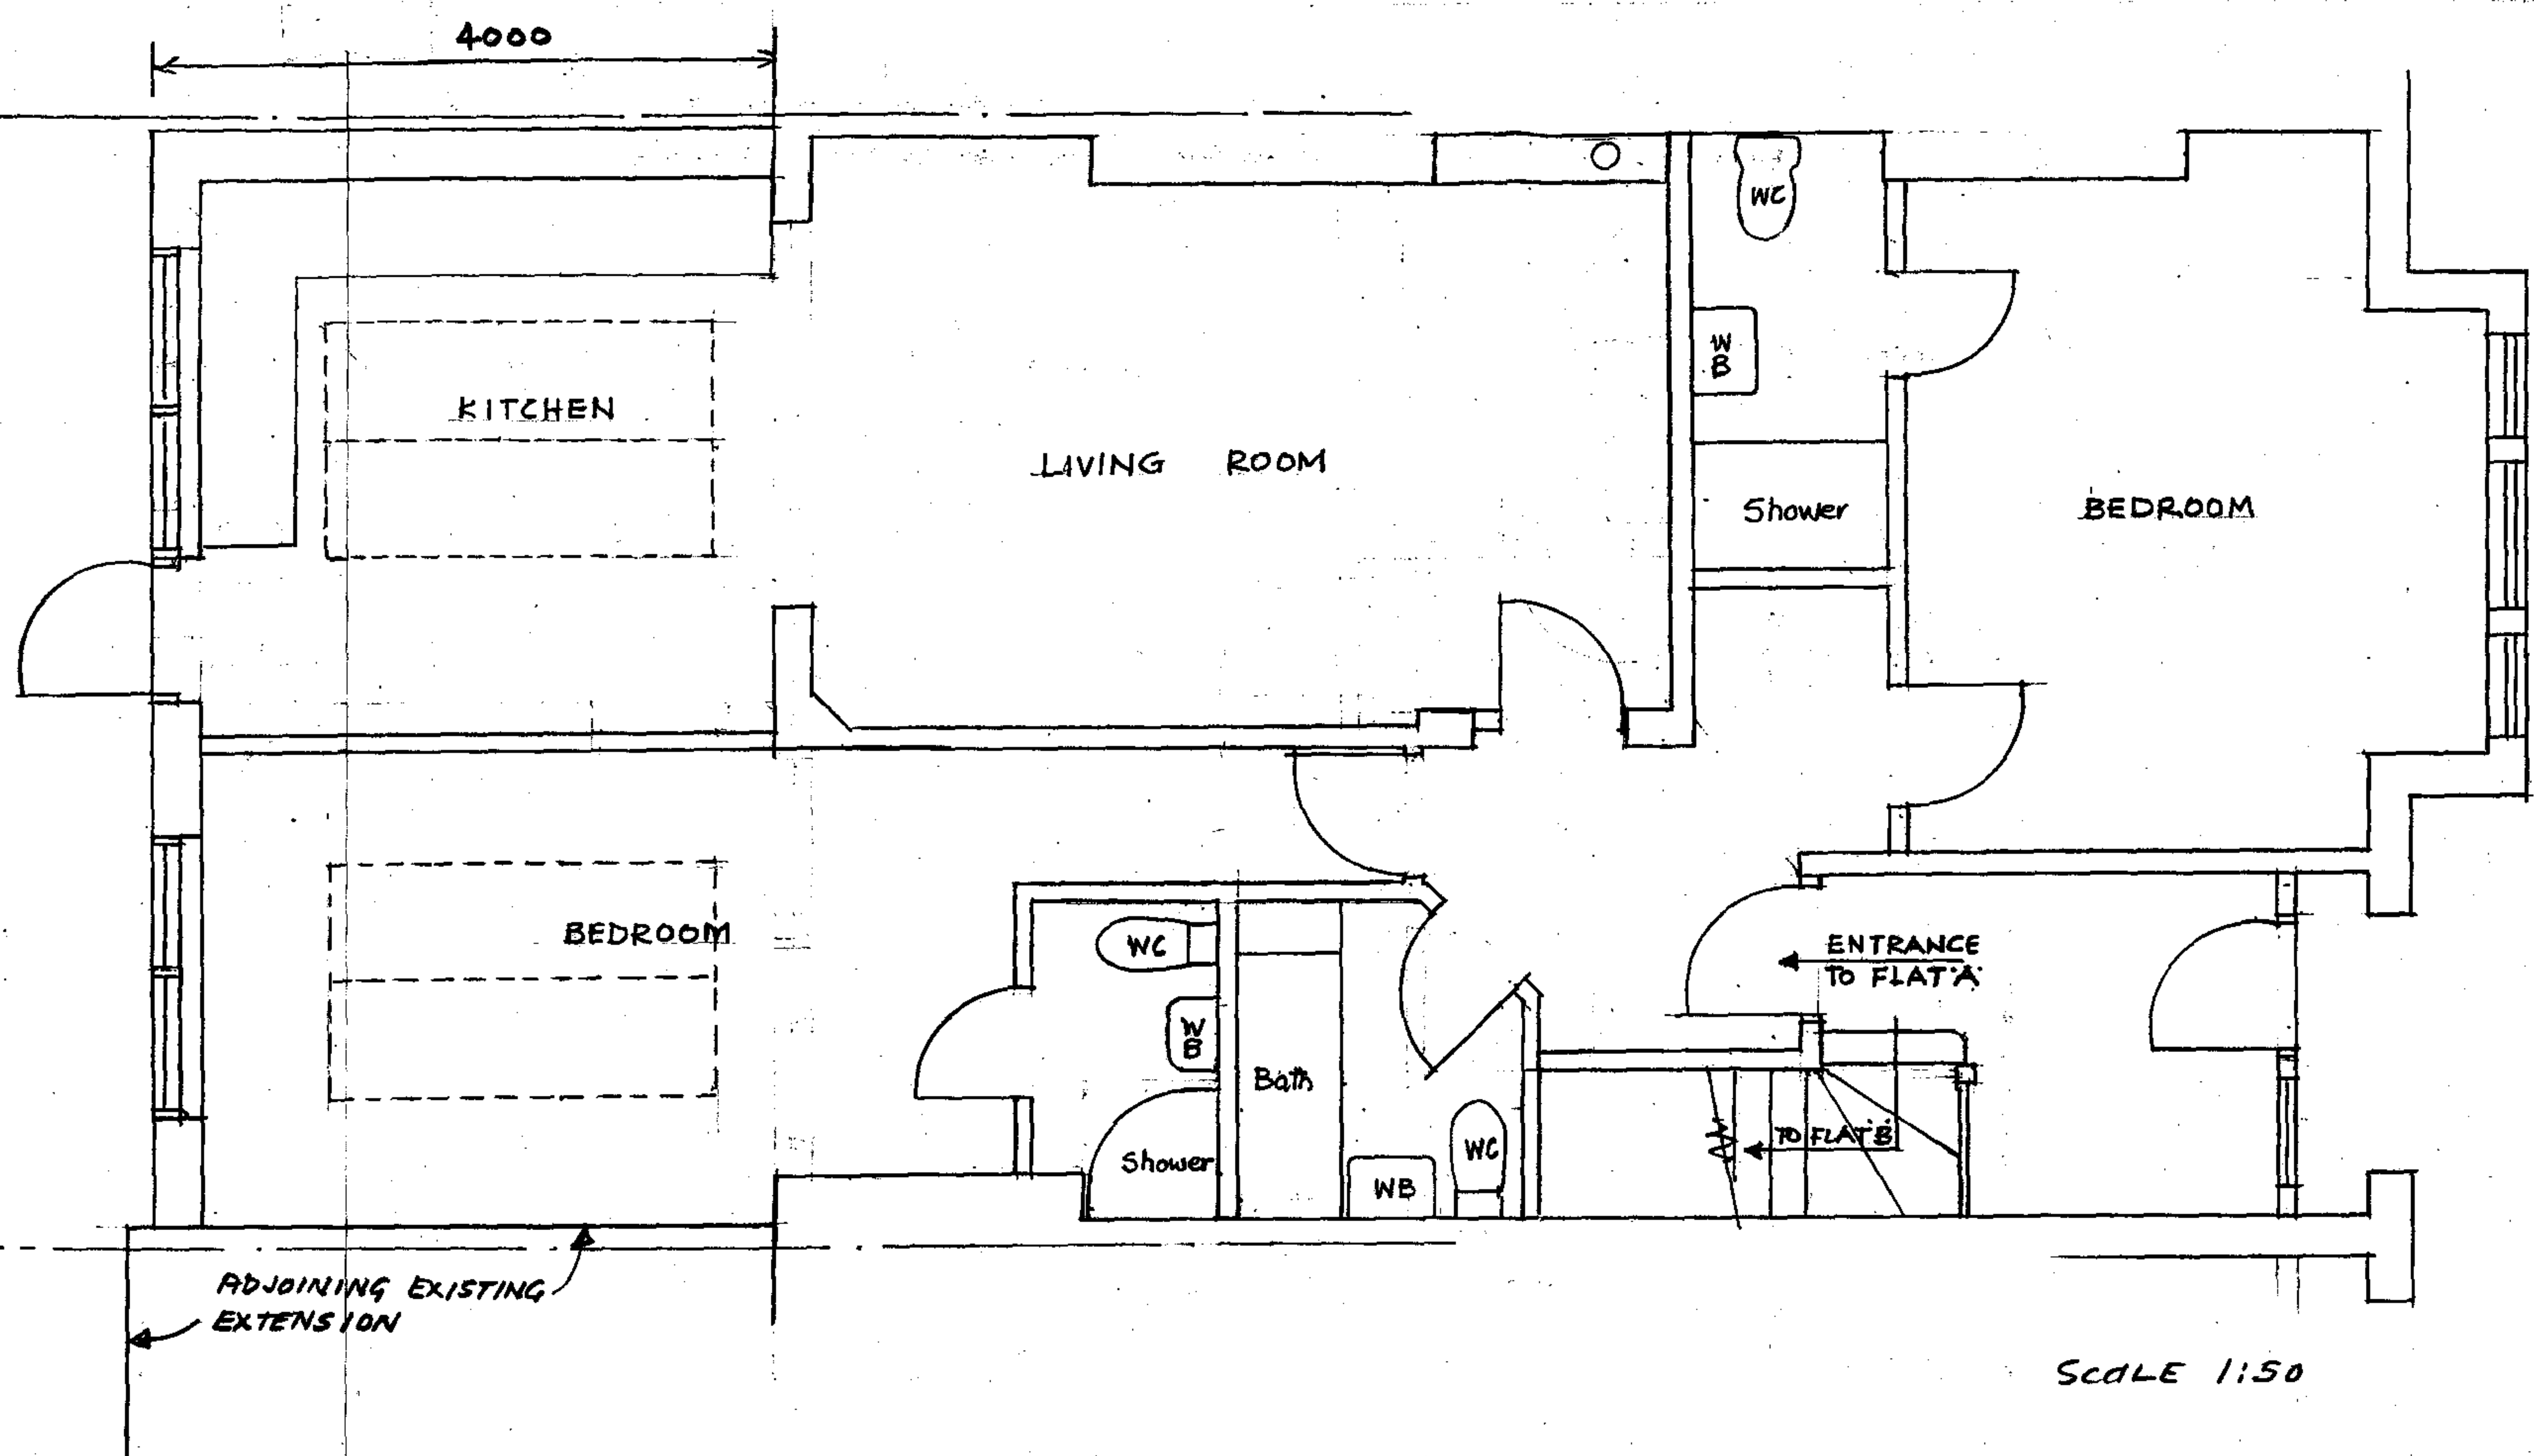

NO WORK IS TO BE STARTED
UNLESS CERTIFICATE OF
LAWFULNESS IS RECEIVED
FROM THE LOCAL AUTHORITY.
ANY WORK STARTED
PRIOR TO THIS IS AT THE
PROPRIETOR'S RISK
OR CLIENT'S RISK

READ THIS DRAWING WITH DRG. NOS. 70721/1 to
J DRIVER ASSOCIATES LTD

Surveyors, Architectural Consultants &
Chartered Structural Engineers

24 Gerard Rd, Harrow
Middlesex HA1 2NE
Tel: 020 8907 3969
Mobile 0798 0692 064
E-mail: johndriver@yahoo.co.uk

28A HOWITT ROAD, LONDON NW3 4LL

PROPOSED SINGLE STOREY REAR EXTENSION

PROPOSED GROUND FLOOR PLAN Date 21.7.2007

DRG NO 70721/PD2