


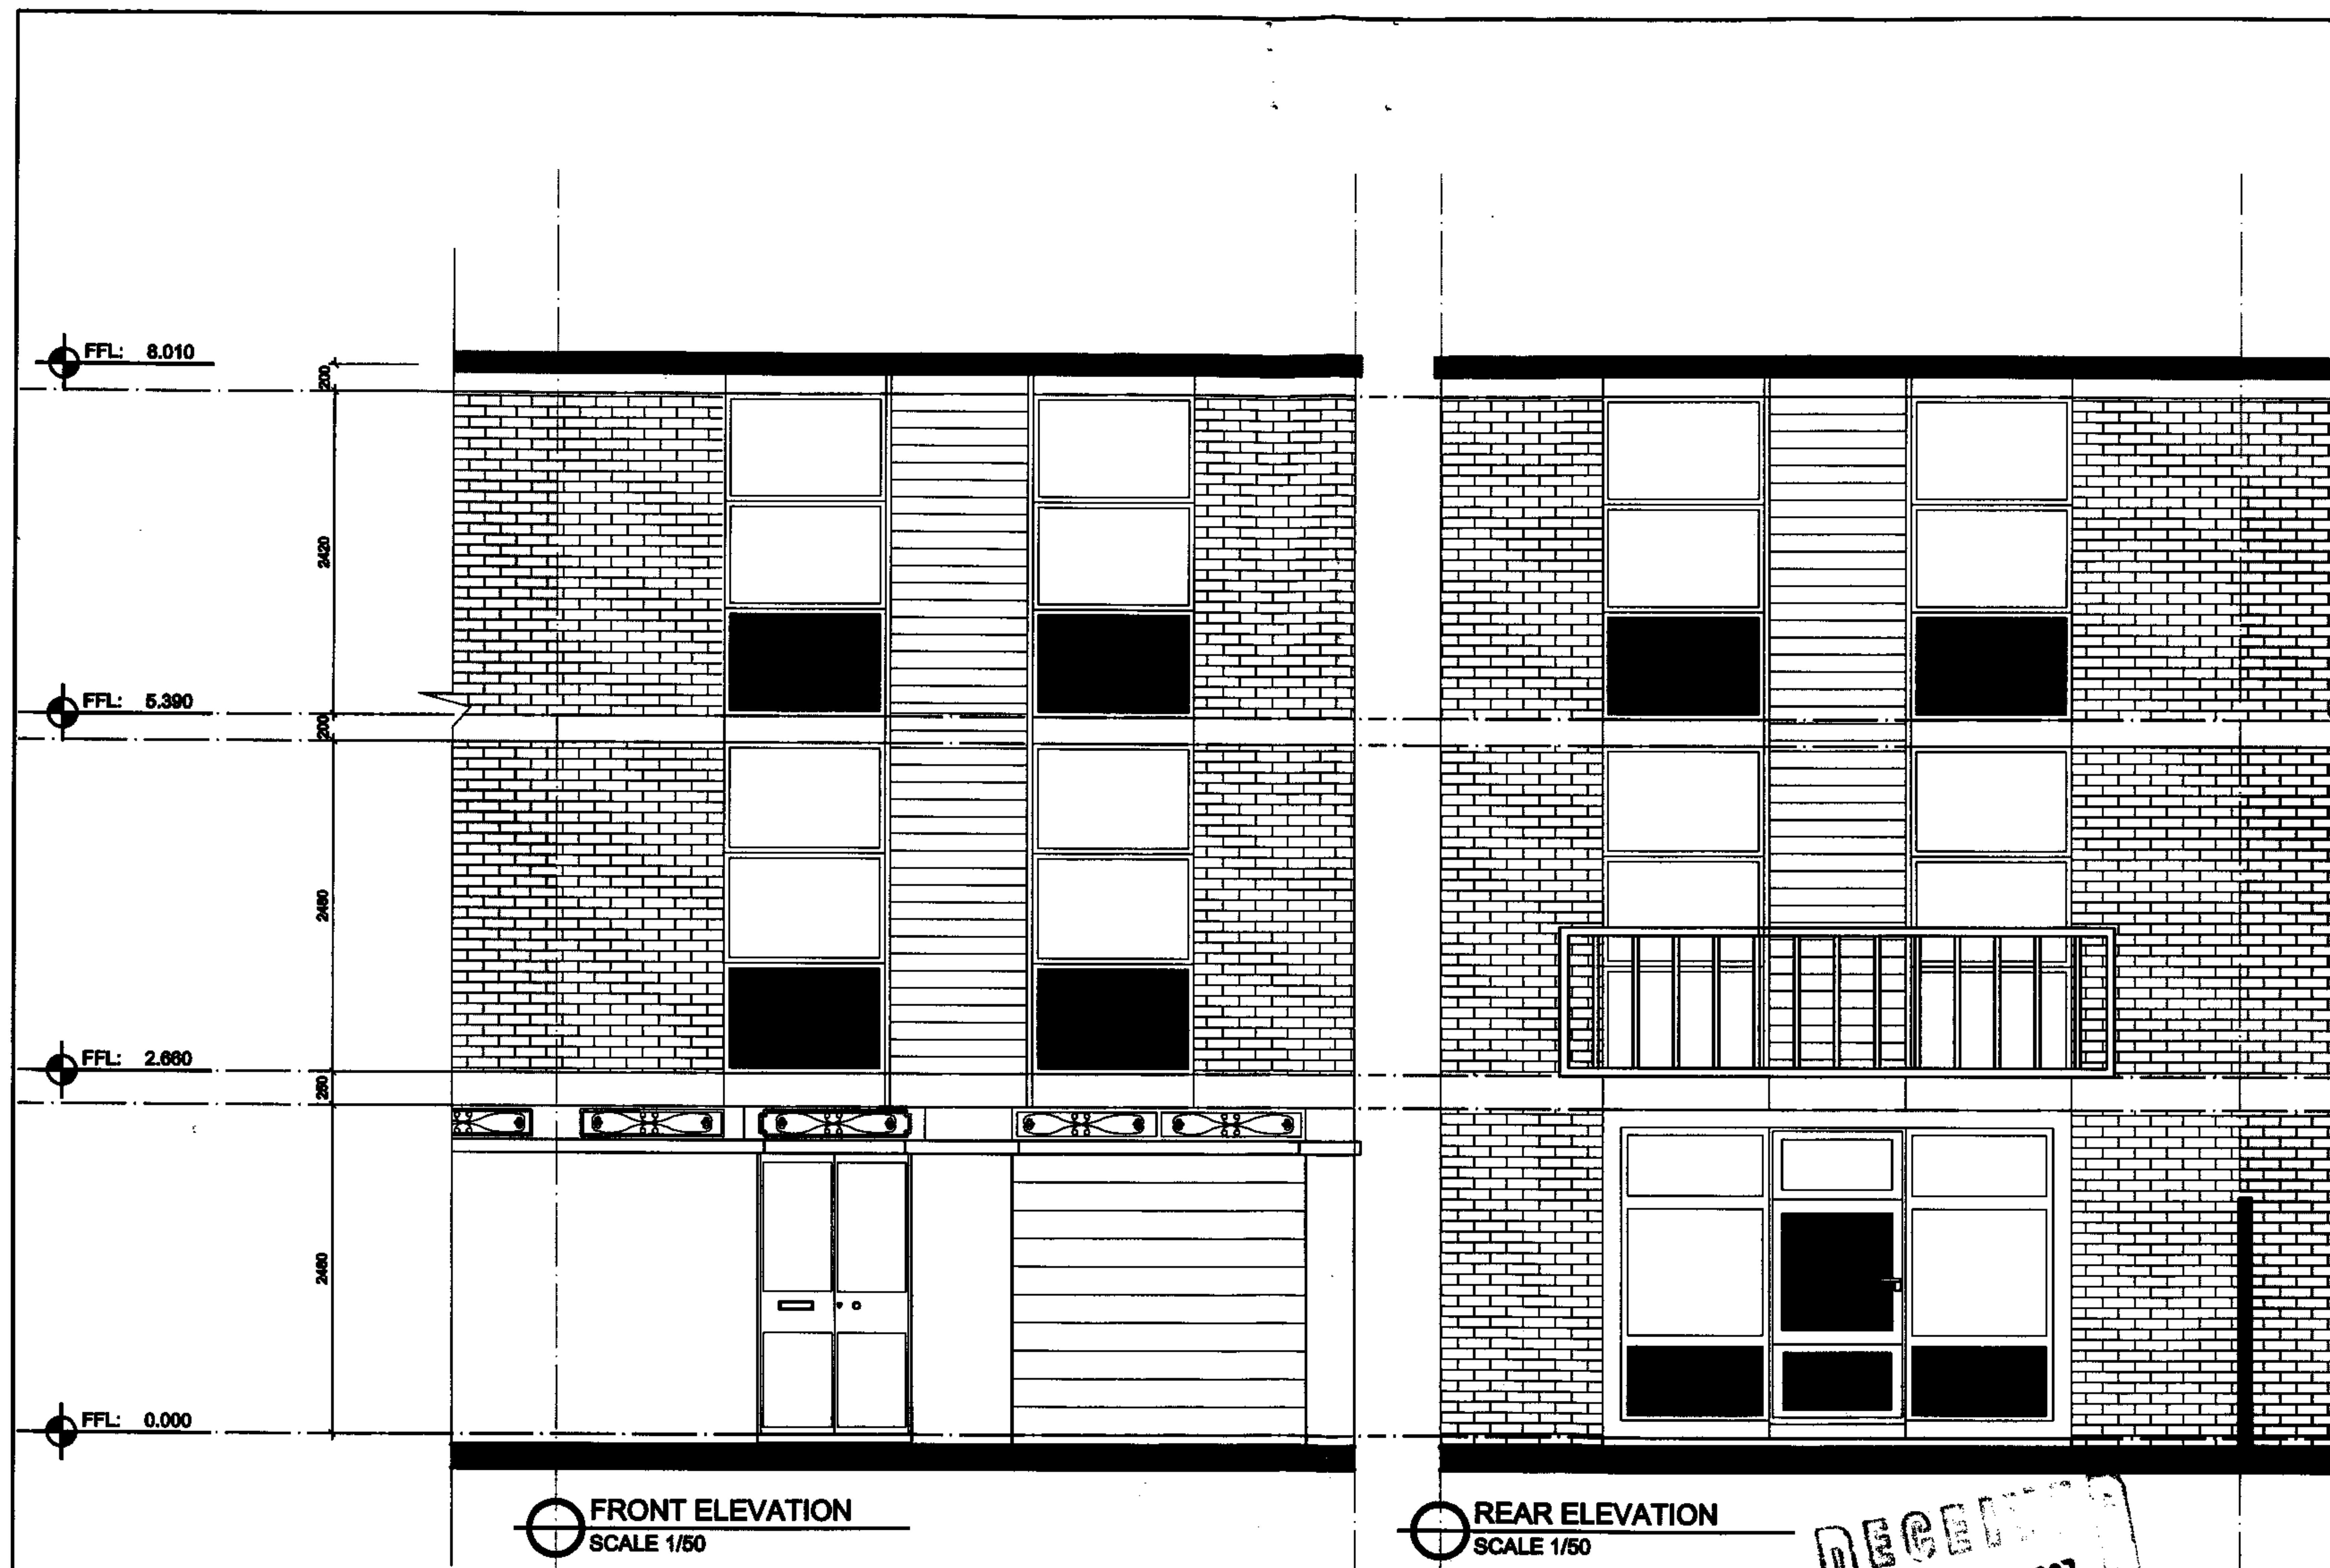

FRONT ELEVATION
SCALE 1/50

REAR ELEVATION
SCALE 1/50

RECEIVED
- 2 NOV 2007

PLEASE NOTE:

- DO NOT SCALE DRAWINGS FOR CONSTRUCTION PURPOSES.
- ALL DIMENSIONS TO BE CHECKED ON SITE BEFORE FABRICATION.
- CONTRACTOR TO REFER TO DRAWINGS BEFORE PROCEEDING WITH WORKS.
- ALL DRAWINGS AND DESIGNS ARE COVERED BY DESIGN RIGHT (INTELLECTUAL PROPERTY) AND ARE NOT TO BE REPRODUCED, COPIED OR USED WITHOUT WRITTEN PERMISSION OF VICCA VERDE.
- ALL DESIGN CONCEPTS ARE THE SOLE PROPERTY OF VICCA VERDE AND NO ADAPTATIONS, REPRODUCTIONS OR COPIES MAY BE MADE WITHOUT WRITTEN PERMISSION OF VICCA VERDE.
- THESE DRAWINGS ARE SUBJECT TO ANY VARIATIONS REQUIRED OR RECOMMENDATION BY ANY STATUTORY AGENCY, OR FOR THE BETTER CARRYING OUT OF THE WORKS.
- SAMPLES TO BE PROVIDED BY CONTRACTOR FOR DESIGNERS APPROVAL.
- ALL FINISHES TO DESIGNERS SATISFACTION.
- ALL DRAWINGS TO BE APPROVED BY DESIGNERS BEFORE CONSTRUCTION.

VICCA VERDE LIMITED

68 Parliament Hill
London, NW3 2TJ
Tel: +44 (0) 20 7794 1380
Fax: +44 (0) 20 7794 1415
vicca.uk@viccaverde.com
www.viccaverde.com

"ALL VICCA VERDE WORK IS UNDERTAKEN STRICTLY ON THE BASIS OF HIS STANDARD CONDITIONS OF SALE AND ALL PURCHASES ARE STRICTLY ON THE BASIS OF HIS STANDARD TERMS AND CONDITIONS OF PURCHASES"


REVISIONS			
No	Date	Description	By
EXISTING			

Client
PRIVATE CLIENT

Project
82 HAWTREY ROAD
LONDON
London NW3 3SS

Title
EXISTING
FRONT & REAR
ELEVATIONS

Scale	Dep. No.	Rev.
1/50 @A3	042-05	-
Date 13/10/06		
Drawn MPH	VUK 042	
Checked		

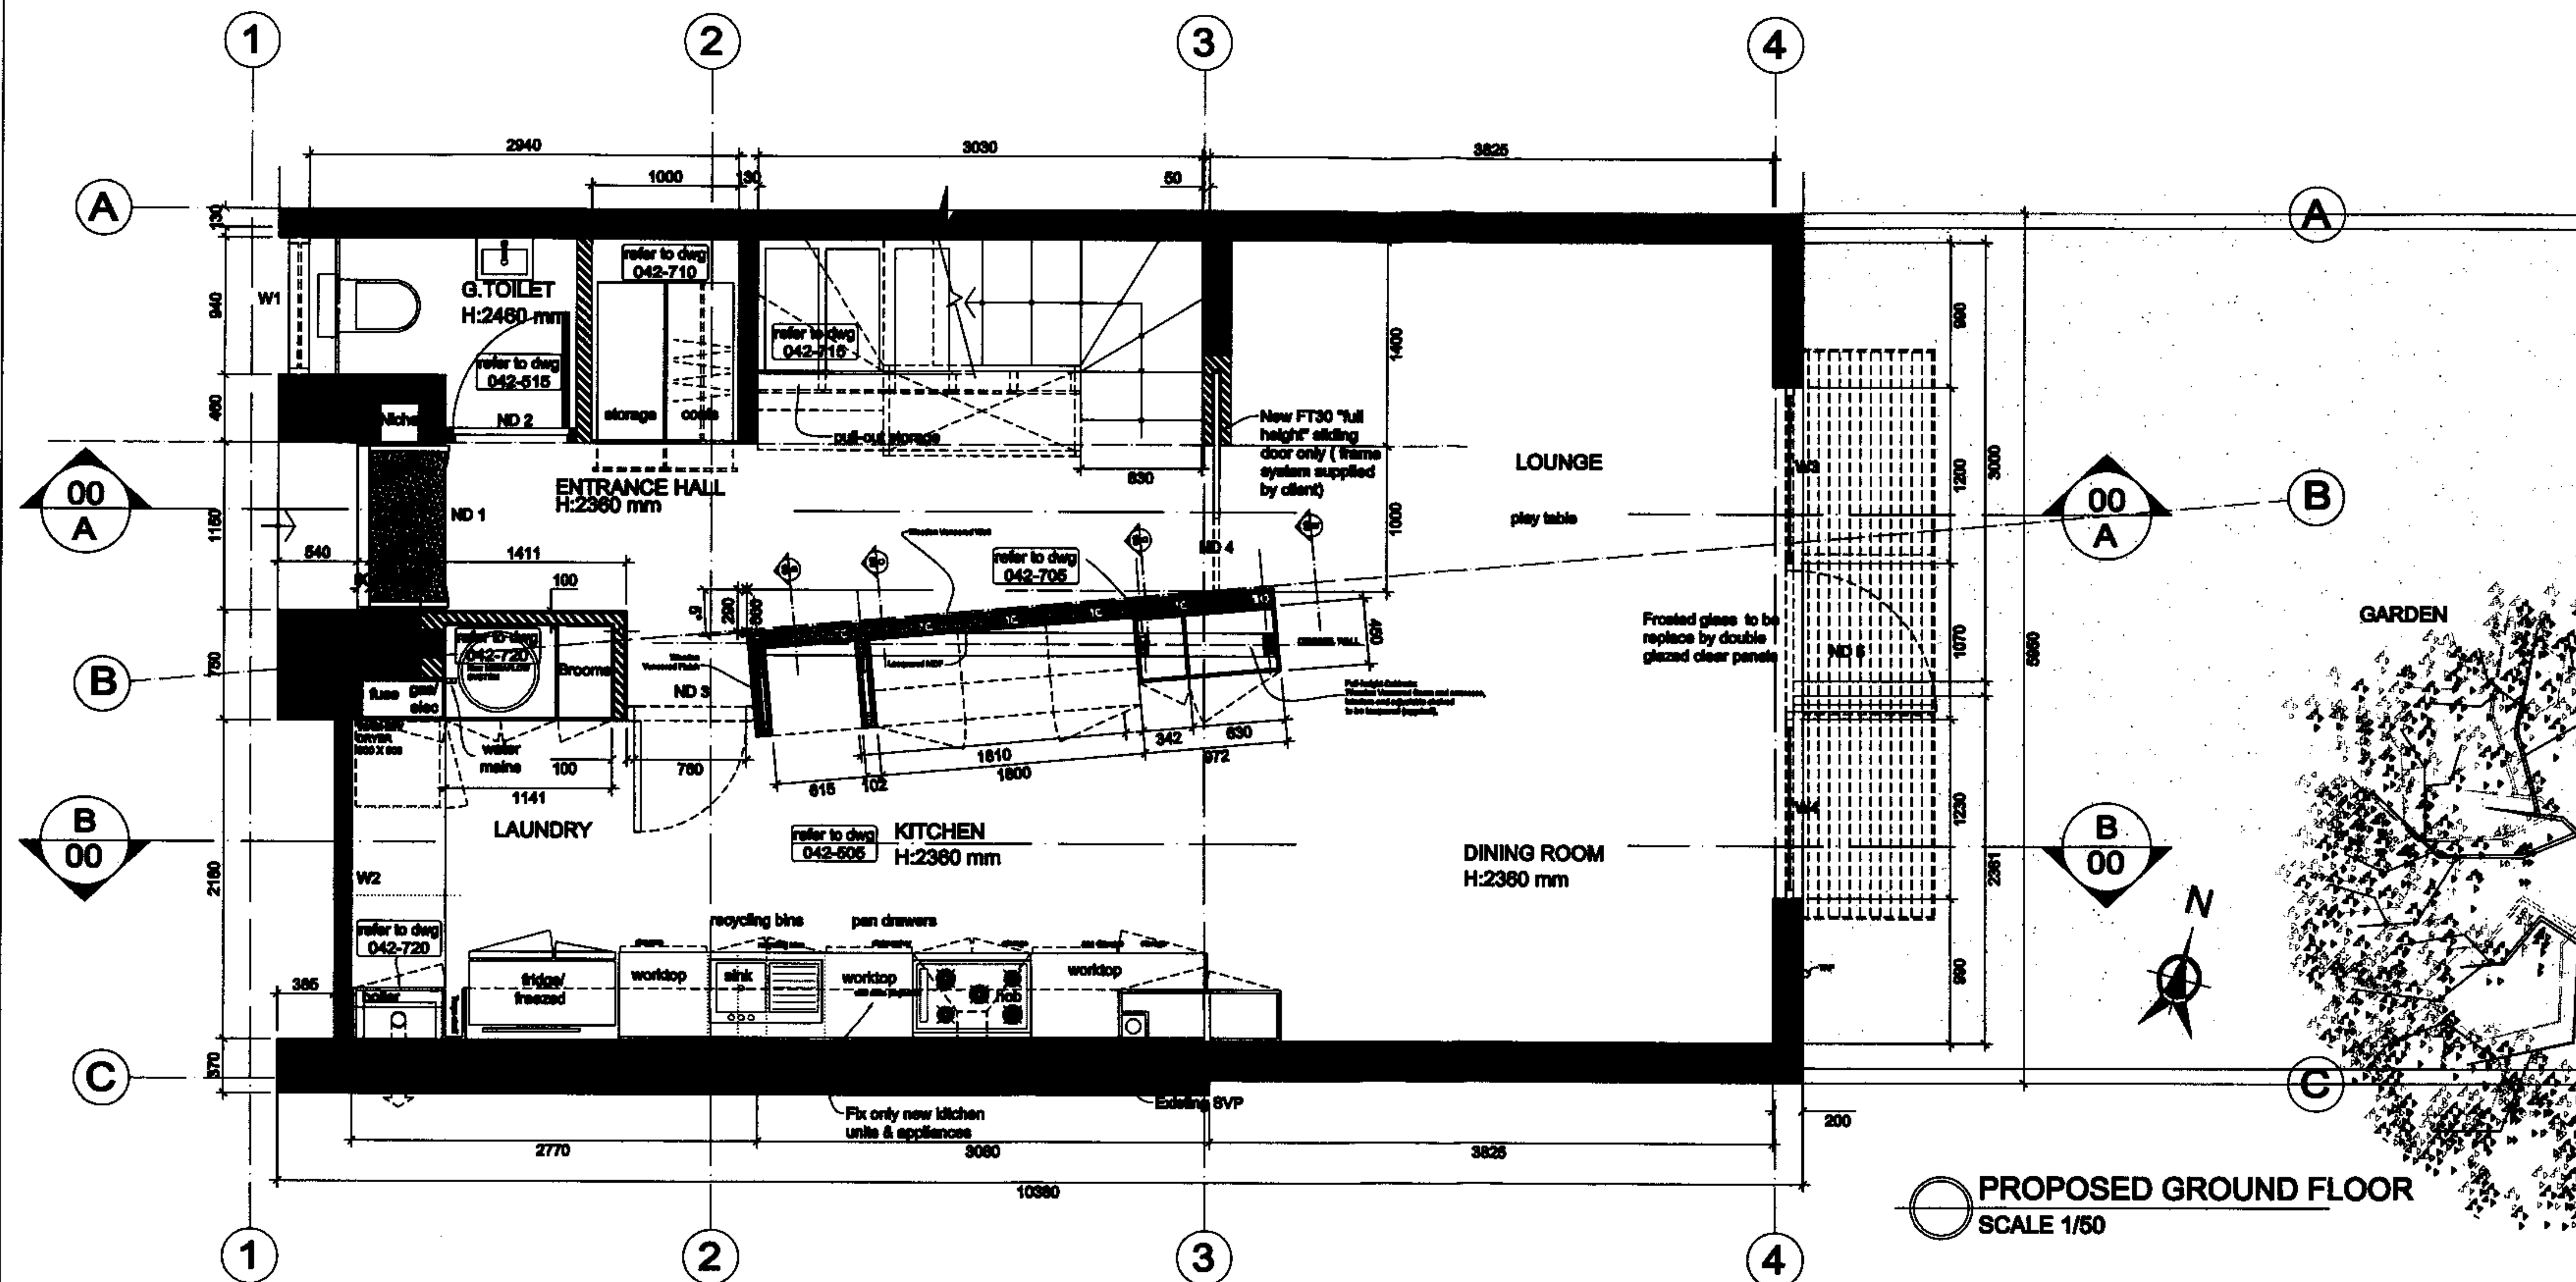

PLEASE NOTE:

- DO NOT SCALE DRAWINGS FOR CONSTRUCTION PURPOSES.
- ALL DIMENSIONS TO BE CHECKED ON SITE BEFORE FABRICATION.
- CONTRACTOR TO REFER TO ENGINEERS DRAWINGS BEFORE PROCEEDING WITH WORKS.
- ALL DRAWINGS AND DESIGNS ARE COVERED BY DESIGN RIGHT (INTELLECTUAL PROPERTY), AND MAY NOT BE DISTRIBUTED, COPIED OR ISSUED WITHOUT WRITTEN PERMISSION OF VICCA VERDE.
- ALL DESIGN CONCEPTS ARE THE SOLE PROPERTY OF VICCA VERDE AND NO ADAPTATIONS, REPRODUCTIONS OR COPIES MAY BE MADE WITHOUT WRITTEN PERMISSION OF VICCA VERDE.
- THESE DRAWINGS ARE SUBJECT TO ANY VARIATION REQUIRED OR RECOMMENDATION BY ANY STATUTORY AUTHORITY, OR FOR THE BETTER CARRYING OUT OF THE WORKS.
- SAMPLES TO BE PROVIDED BY CONTRACTOR FOR DESIGNERS APPROVAL.
- ALL FINISHES TO DESIGNERS SATISFACTION.
- ALL DRAWINGS TO BE APPROVED BY DESIGNERS BEFORE CONSTRUCTION.

VICCA VERDE LIMITED

68 Parliament Hill
London, NW3 2TJ

Tel: +44 (0)20 7794 1380
Fax: +44 (0)20 7794 1415

vicca.uk@viccaverde.com
www.viccaverde.com

"ALL VICCA VERDE WORK IS UNDERTAKEN STRICTLY ON THE BASIS OF HIS STANDARD CONDITIONS OF SALE AND ALL PURCHASES ARE STRICTLY ON THE BASIS OF HIS STANDARD TERMS AND CONDITIONS OF PURCHASES"

REVISIONS


No	Date	Description	By
1	27/05/07	REDESIGN DIAGONAL WALL & STRUCTURE FRAME	06

Client
PRIVATE CLIENT

Project
82 HAWTREY ROAD
LONDON
London NW3 3SS

Title
GROUND FLOOR
PROPOSED PLAN

Scale 1/50	Dwg. No. 042-100	Rev. B
Date 27/05/07		
Drawn DS	VUK 042	
Checked MPH		

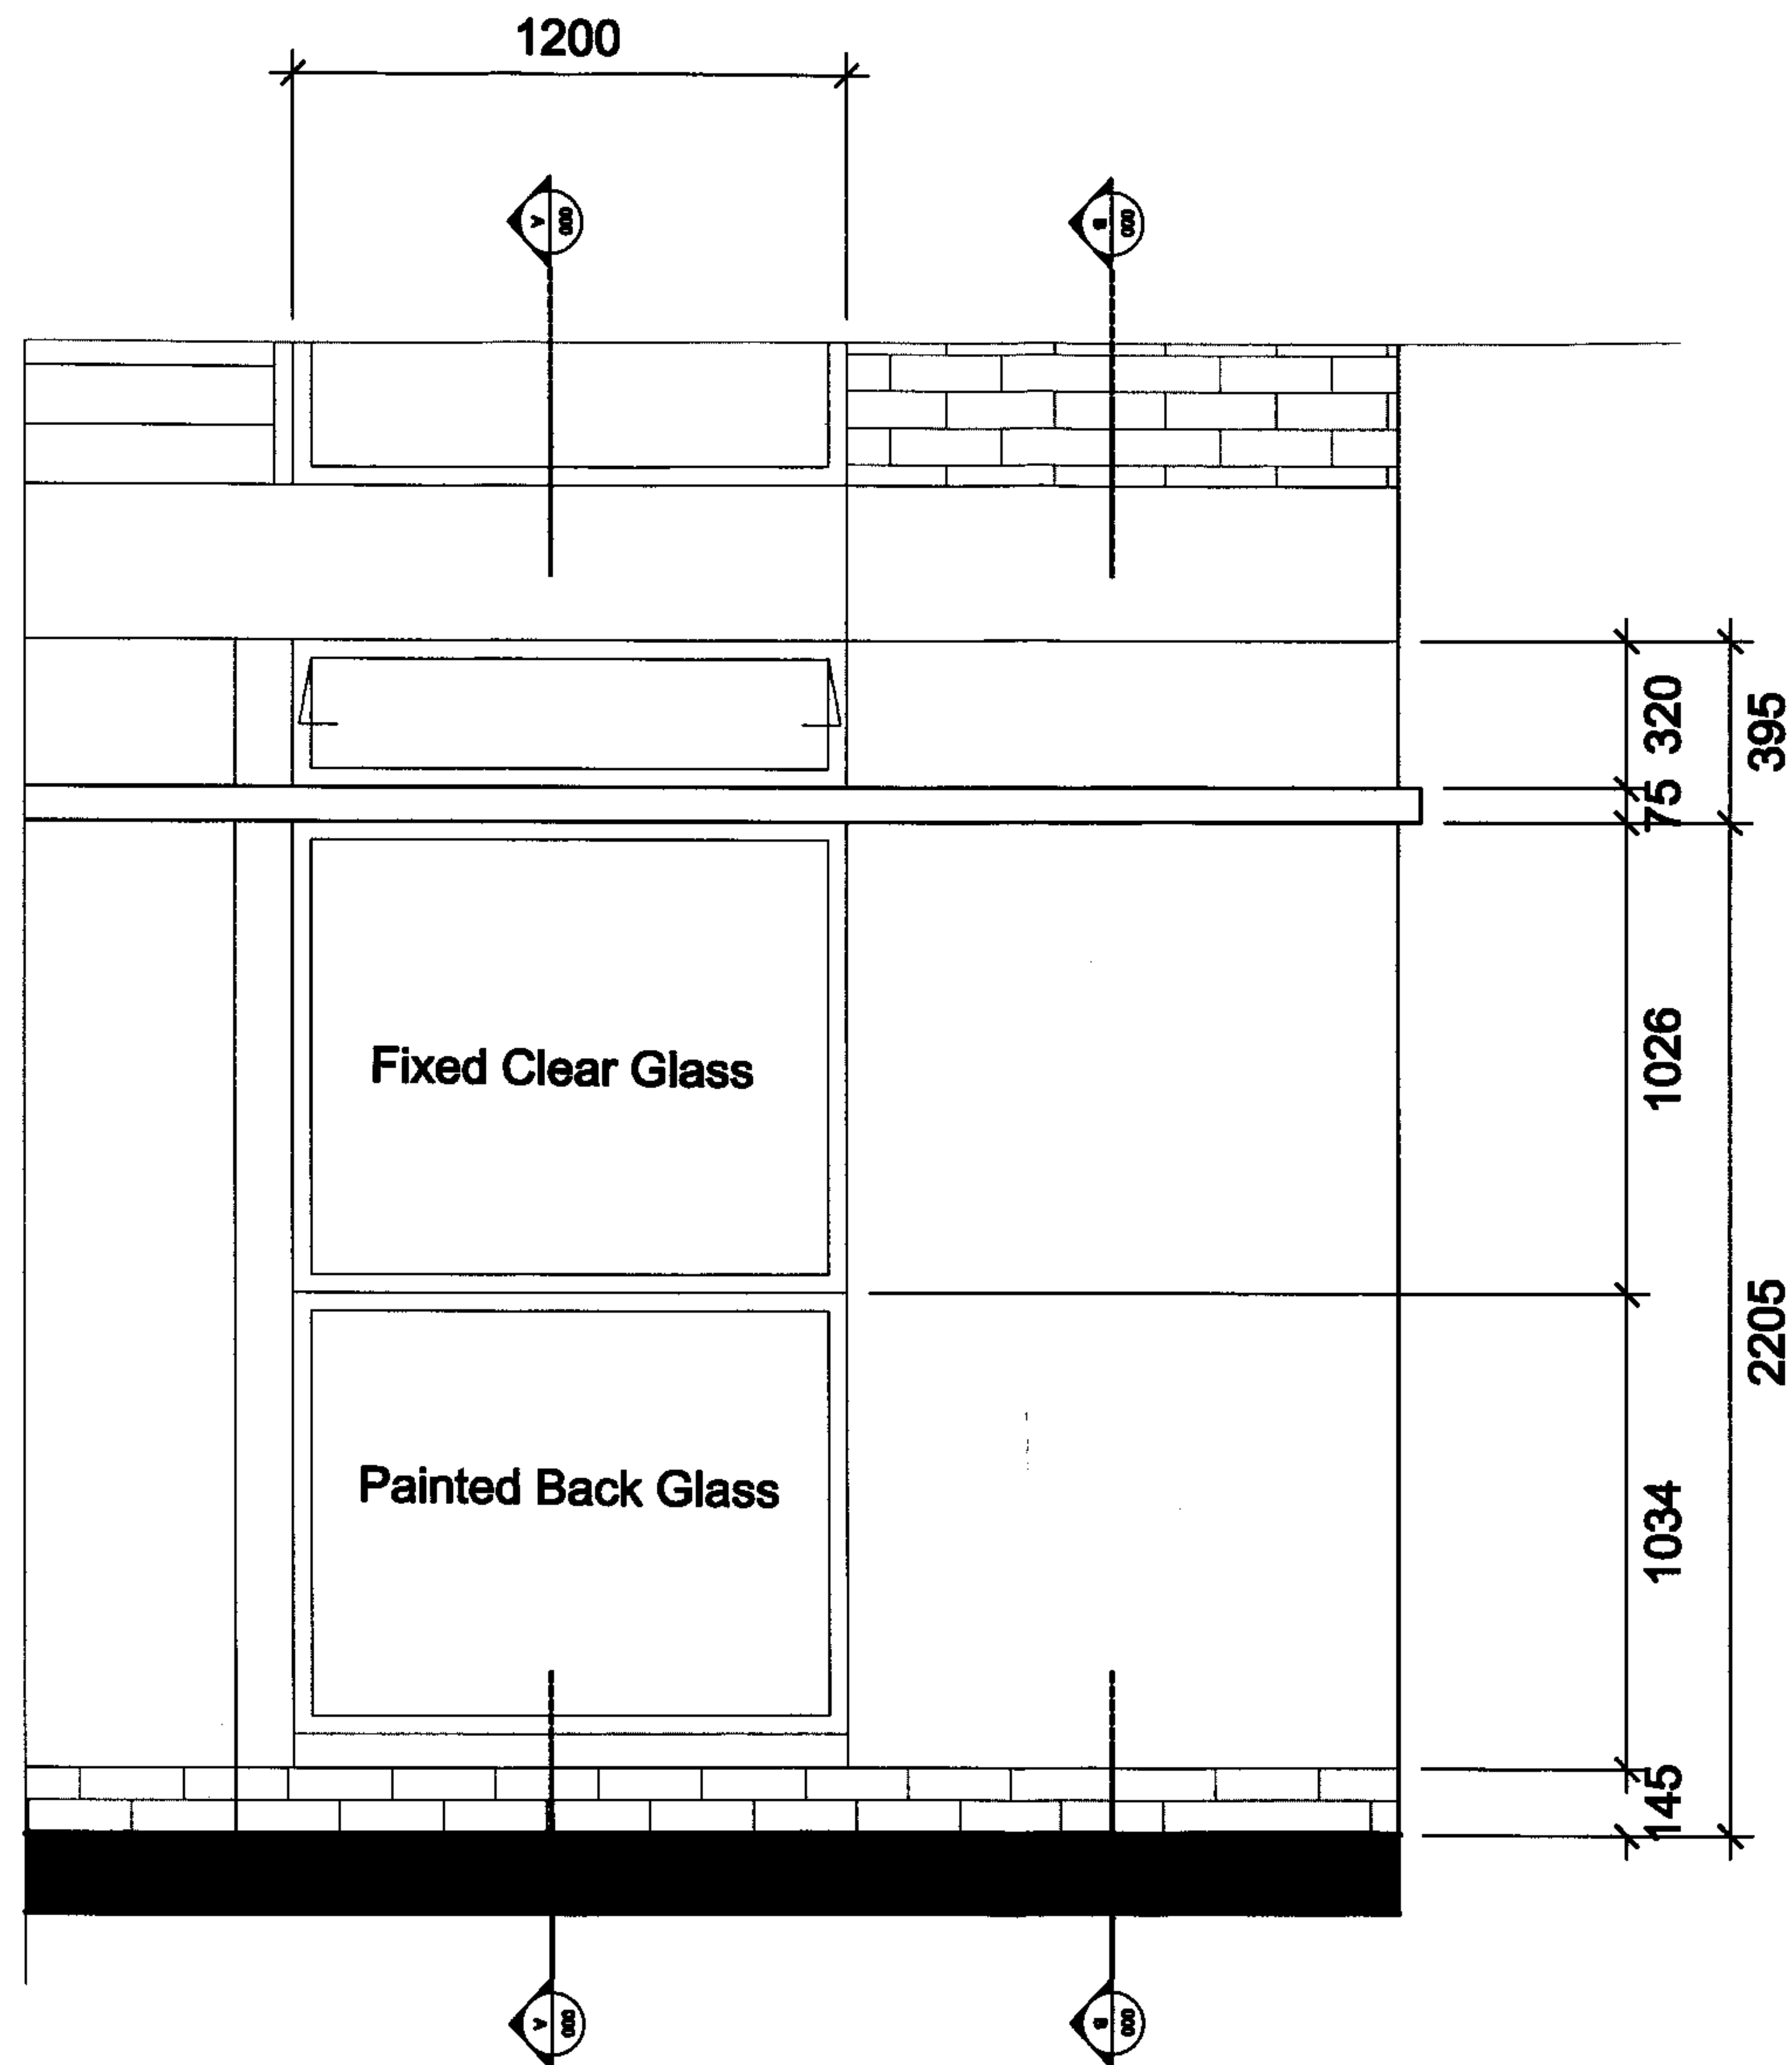

PROPOSED FRONT ELEVATION
SCALE 1/50

PLEASE NOTE:

1. DO NOT SCALE DRAWINGS FOR CONSTRUCTION PURPOSES.
2. ALL DIMENSIONS TO BE CHECKED ON SITE BEFORE FABRICATION.
3. CONTRACTOR TO REFER TO ENGINEERS DRAWINGS BEFORE PROCEEDING WITH WORK.
4. ALL DRAWINGS AND DESIGNS ARE COVERED BY DESIGN RIGHT (INTELLECTUAL PROPERTY), AND MAY NOT BE REPRODUCED, COPIED OR USED WITHOUT WRITTEN PERMISSION OF VICCA VERDE.
5. ALL DESIGN CONCEPTS ARE THE SOLE PROPERTY OF VICCA VERDE AND NO REPRODUCTIONS OR COPIES MAY BE MADE WITHOUT WRITTEN PERMISSION OF VICCA VERDE.
7. THESE DRAWINGS ARE SUBJECT TO ANY VARIATION REQUIRED OR RECOMMENDATION BY ANY STATUTORY AUTHORITY, OR FOR THE BETTER CARRYING OUT OF THE WORKS.
8. SAMPLES TO BE PROVIDED BY CONTRACTOR FOR DESIGNERS APPROVAL.
9. ALL FINISHES TO DESIGNERS SATISFACTION.
10. ALL DRAWINGS TO BE APPROVED BY DESIGNERS BEFORE CONSTRUCTION.

VICCA VERDE LIMITED

68 Parliament Hill
London, NW3 2TJ

Tel: +44 (0) 20 7794 1380
Fax: +44 (0) 20 7794 1415

vicca.uk@viccaverde.com
www.viccaverde.com

"ALL VICCA VERDE WORK IS UNDERTAKEN STRICTLY ON THE BASIS OF HIS STANDARD CONDITIONS OF SALE AND ALL PURCHASES ARE STRICTLY ON THE BASIS OF HIS STANDARD TERMS AND CONDITIONS OF PURCHASES"

REVISIONS


No	Date	Description	By
		EXISTING	

Client
PRIVATE CLIENT


Project
**82 HAWTREY ROAD
LONDON
LONDON NW3 3SS**

Title
**ELEVATION
PROPOSED ELEVATION**

Scale 1/20 @A3	Des. No. 042-06	Rev. -
Date 22/08/07		
Drawn DS	VUK 042	
Checked HGT		

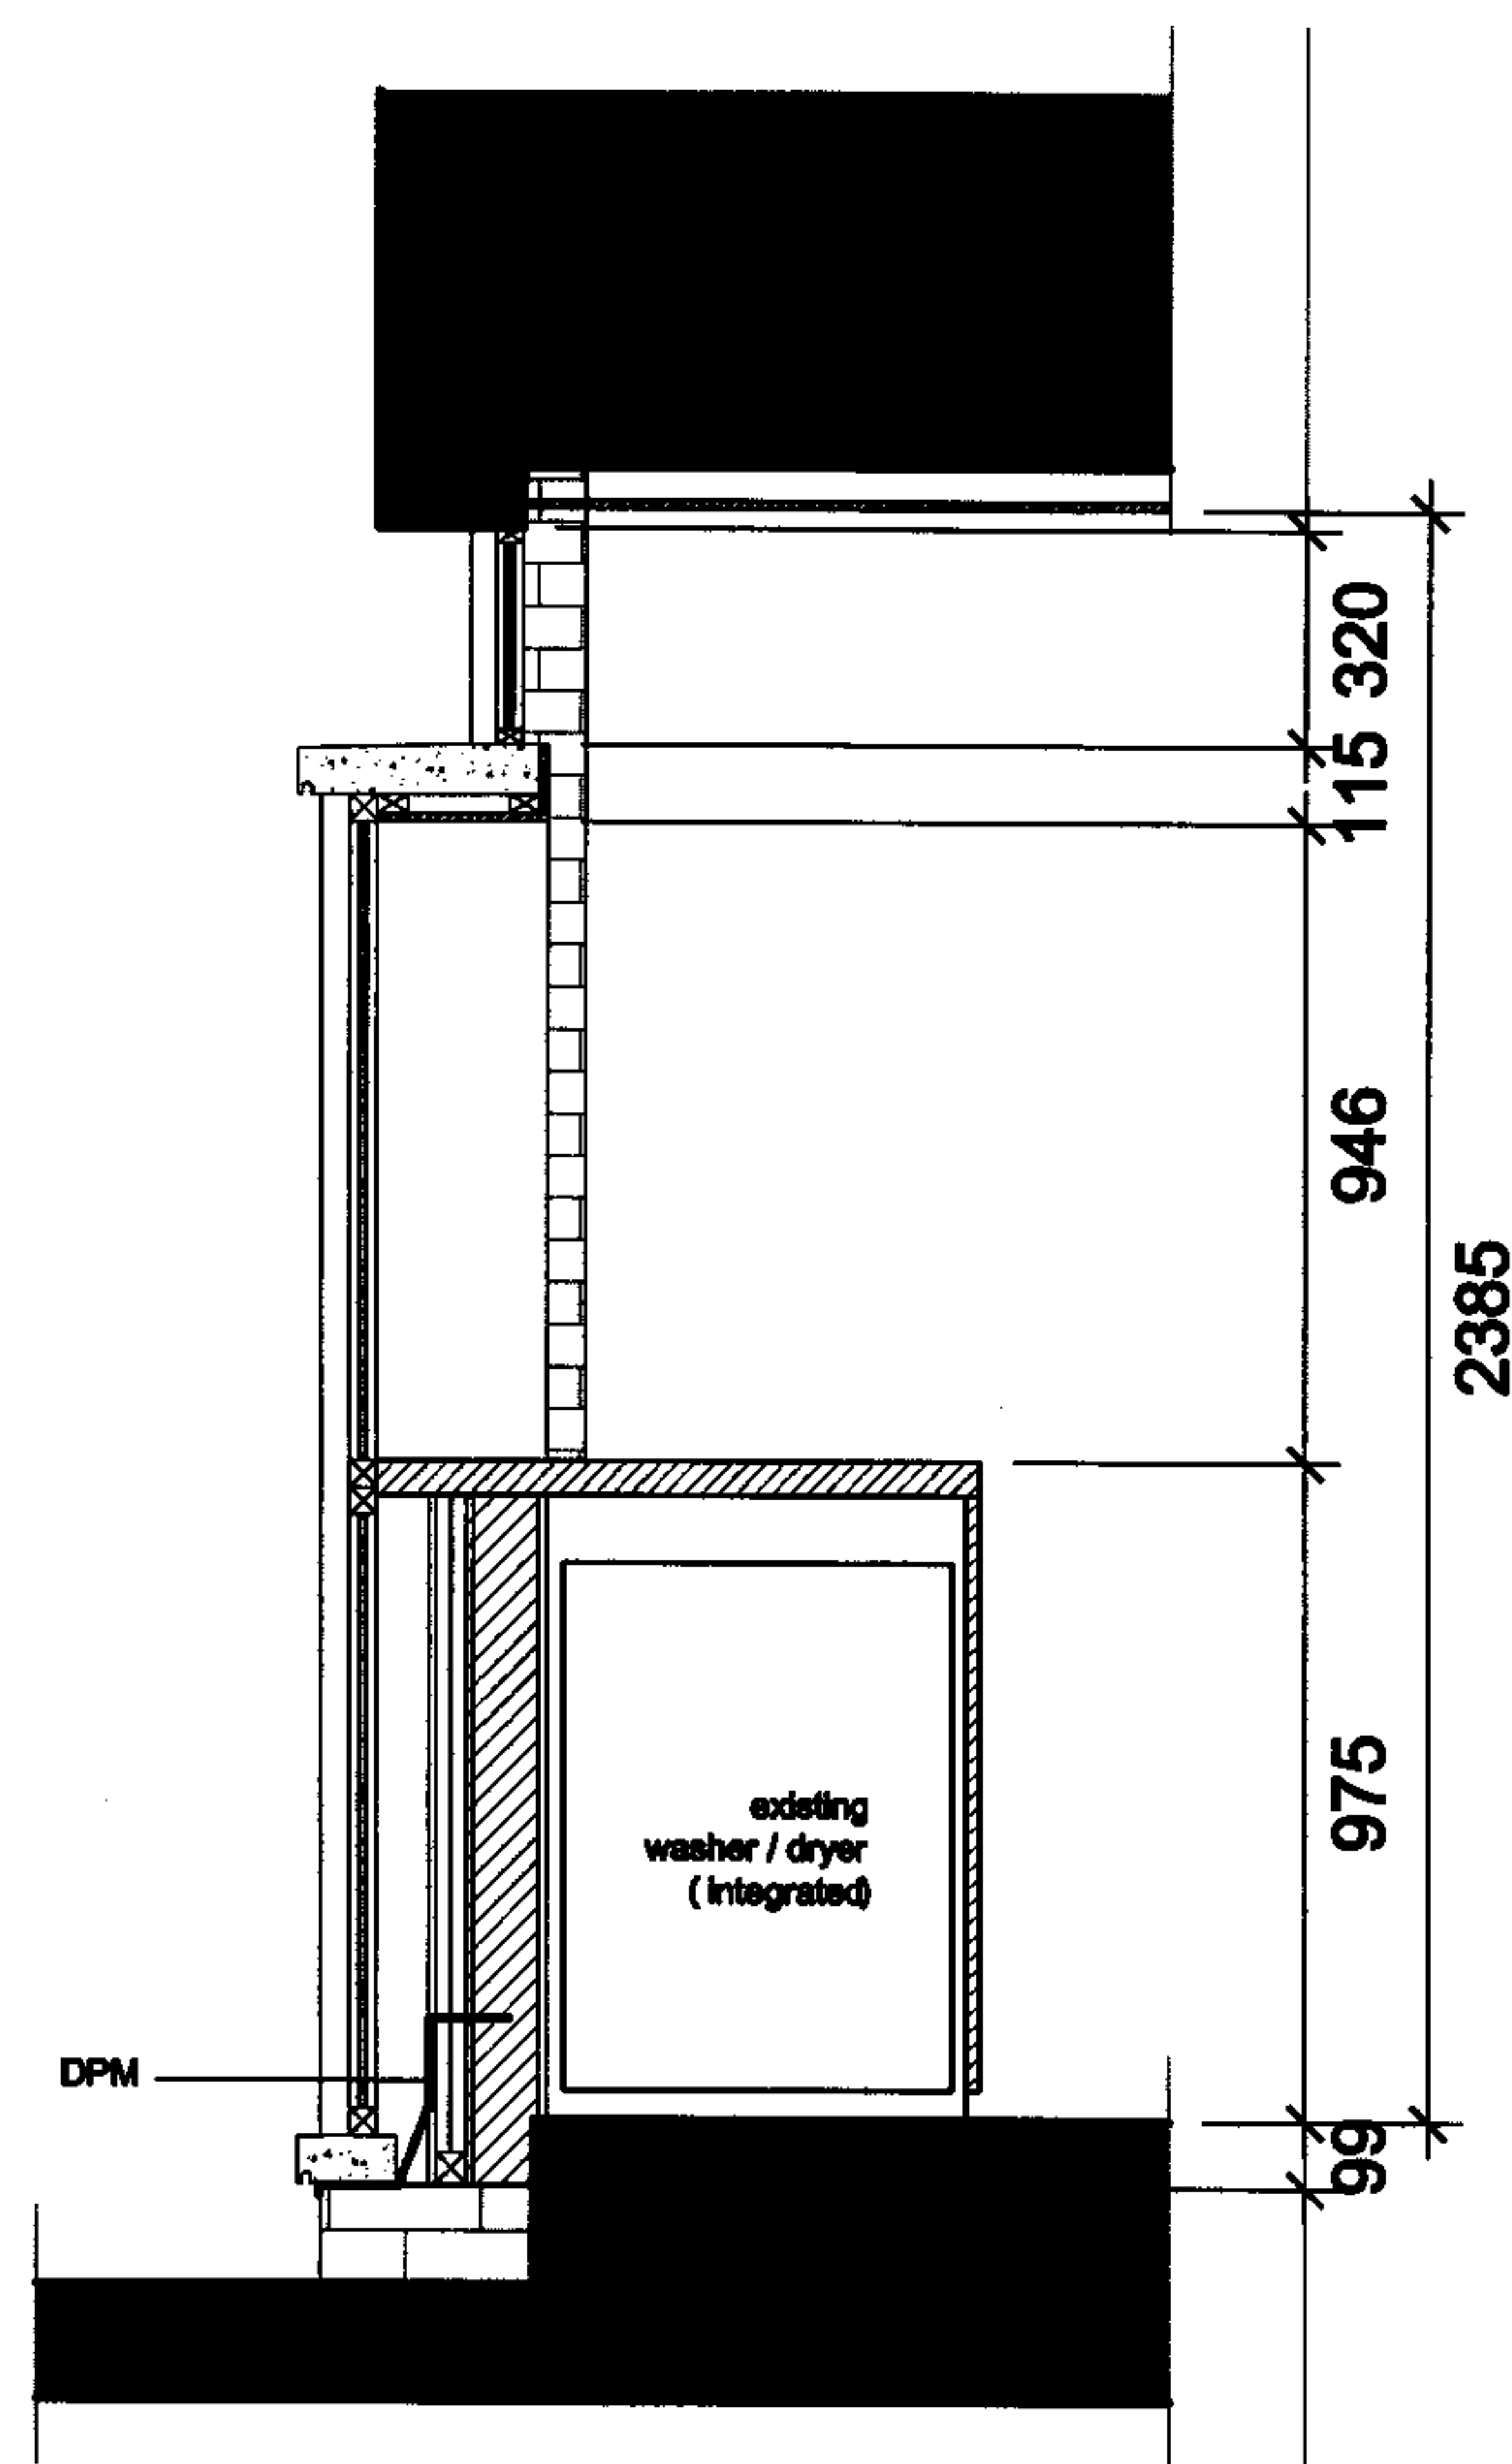

SECTION A-A
SCALE 1/50

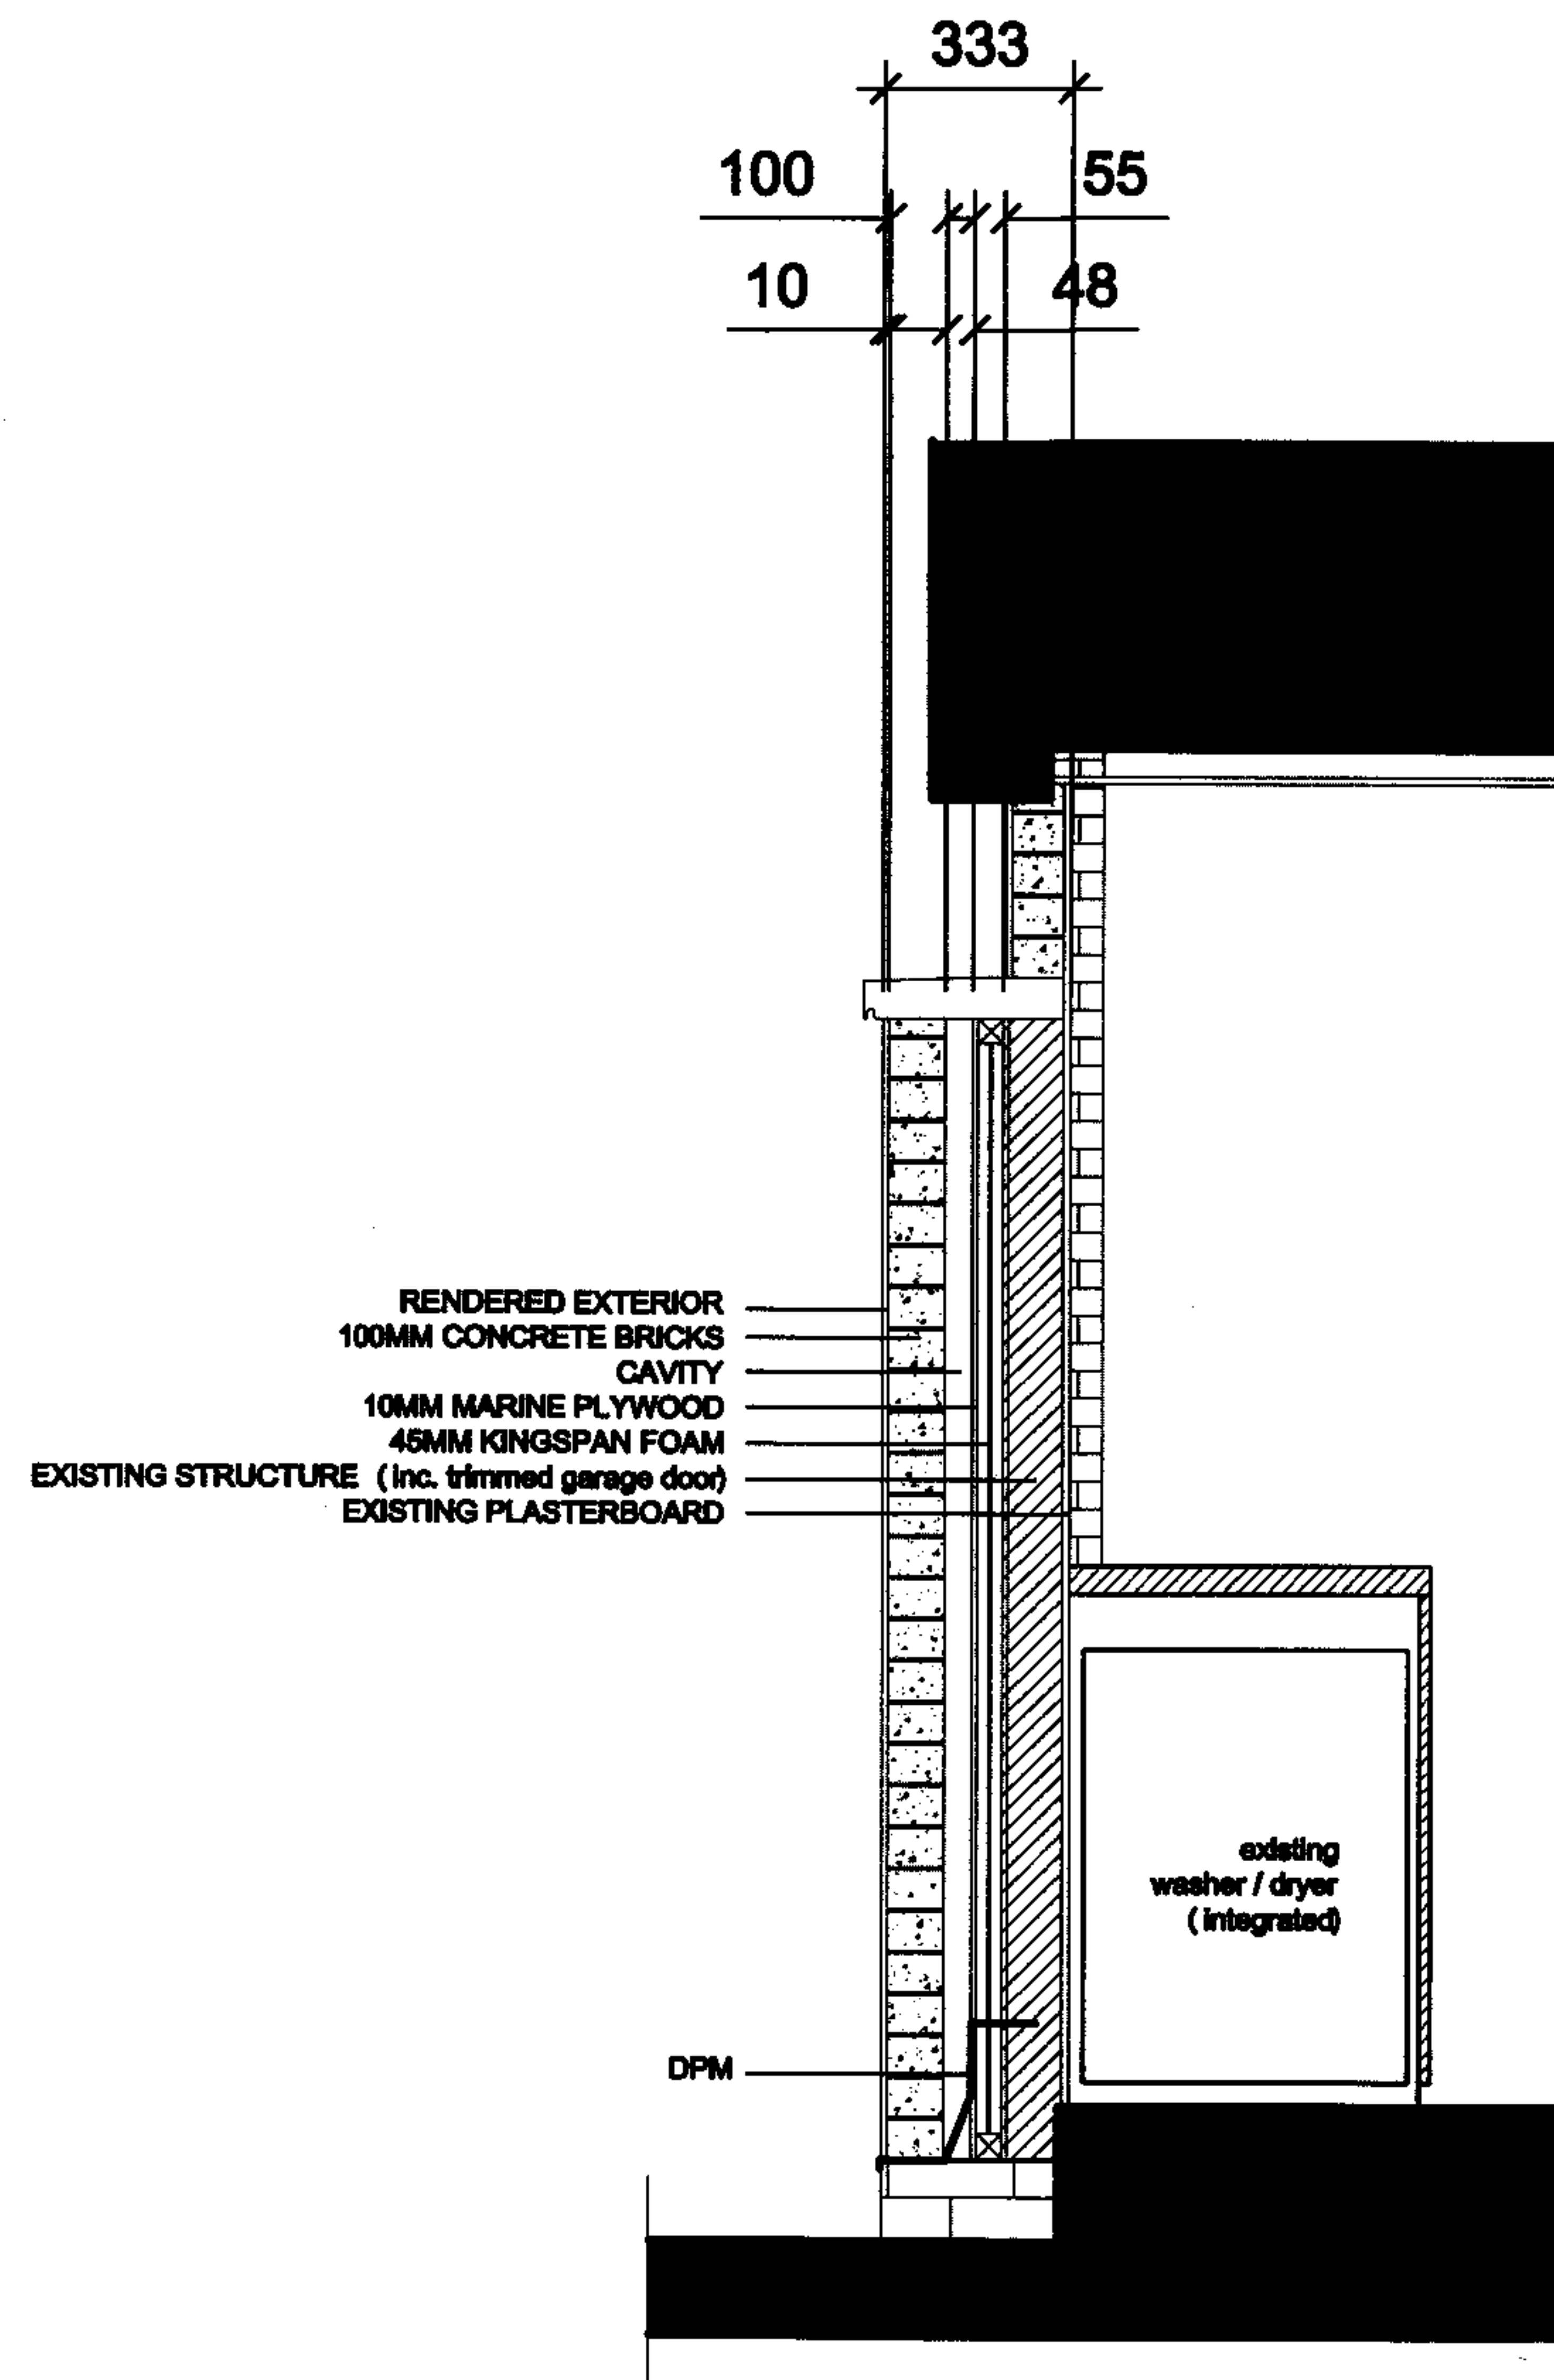

SECTION B-B
SCALE 1/50

PLEASE NOTE:

1. DO NOT SCALE DRAWINGS FOR CONSTRUCTION PURPOSES.
2. ALL DIMENSIONS TO BE CHECKED ON SITE BEFORE FABRICATION.
3. CONSTRUCTION TO REFER TO ENGINEERS DRAWINGS BEFORE PROCEEDING WITH WORKS.
4. ALL DRAWINGS AND SPECIFICATIONS ARE COVERED BY DESIGN FROM (INTELLECTUAL PROPERTY) AND MAY NOT BE REPRODUCED, COPIED OR USED WITHOUT WRITTEN PERMISSION OF VICCA VERDE.
5. ALL DESIGN CONCEPTS ARE THE SOLE PROPERTY OF VICCA VERDE AND NO ADAPTATIONS, REPRODUCTIONS OR COPIES MAY BE MADE WITHOUT WRITTEN PERMISSION OF VICCA VERDE.
7. THESE DRAWINGS ARE SUBJECT TO ANY VARIATION REQUIRED OR RECOMMENDED BY ANY STATUTORY AUTHORITY, OR FOR THE BETTER CARRYING OUT OF THE WORKS.
8. SAMPLES TO BE PROVIDED BY CONSTRUCTION FOR DESIGNERS APPROVAL.
9. ALL FINISHES TO DESIGNERS SATISFACTION.
10. ALL DRAWINGS TO BE APPROVED BY DESIGNERS BEFORE CONSTRUCTION.

**VICCA VERDE
LIMITED**

68 Parliament Hill
London, NW3 2TJ

Tel: +44 (0) 20 7794 1380
Fax: +44 (0) 20 7794 1415

vicca.uk@viccaverde.com
www.viccaverde.com

"ALL VICCA VERDE WORK IS UNDERTAKEN STRICTLY ON THE BASIS OF HIS STANDARD CONDITIONS OF SALE AND ALL PURCHASES ARE STRICTLY ON THE BASIS OF HIS STANDARD TERMS AND CONDITIONS OF PURCHASES"

REVISIONS

No	Date	Description	By

Client
PRIVATE CLIENT

Project
**82 HAWTREY ROAD
LONDON
London NW3 3SS**

Title
**SECTIONS
PROPOSED ELEVATIONS**

Scale	Dep. No.	Rev.
1/20 @A3	042-06	-
Date 22/08/06		
Drawn DS	VUK 042	
Checked HGT		