


68A Neal Street
London
WC2H 9PA

Scale 1:200

Site Plan

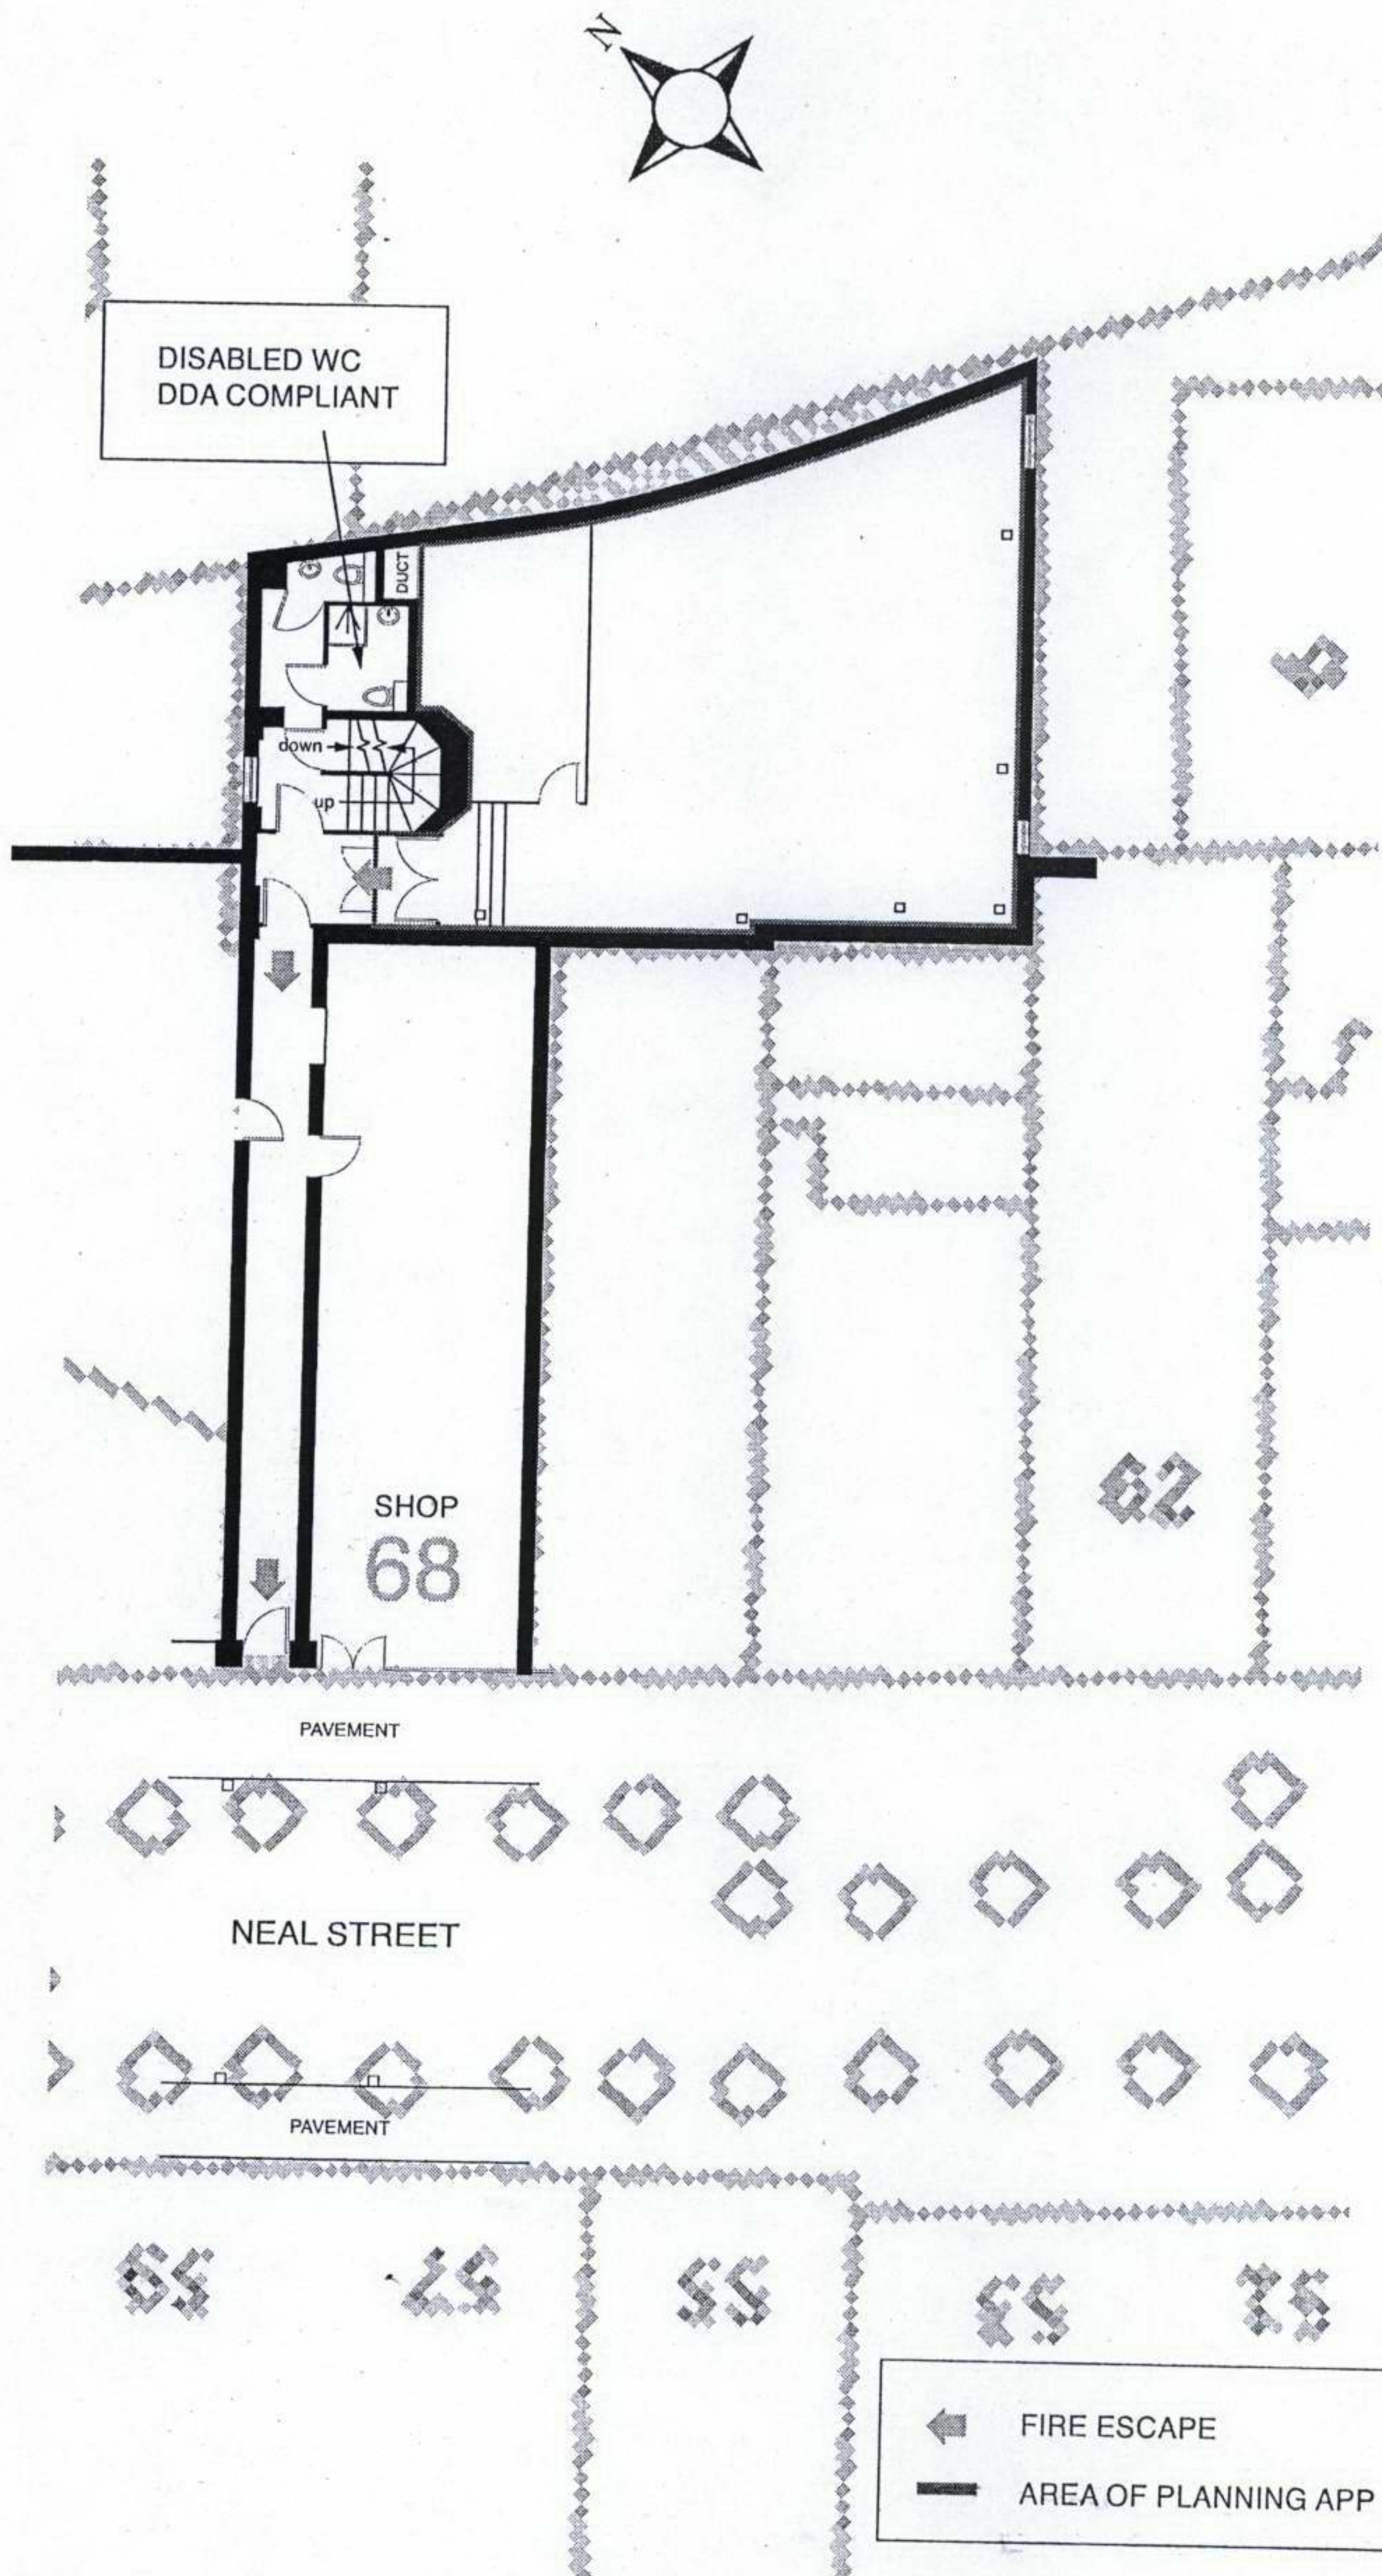

NOTES
1. Copyright the contents of this drawing may not be reproduced in whole or part without the written consent of the author.
2. No alterations to be made to this drawing.
3. All dimensions to be checked on site by Contractor.
4. Where discrepancy occurs between specification and drawing the Contractor must be notified immediately.

REV	AMENDMENT	DATE

Magnolia Square Limited
2 Sheraton Street
Soho
London
W1F 8BH
020 7479 4855

PRINT AT A4

PROJECT
68A Neal Street
London
WC2H 9PA

MEASURED SURVEY

DRAWING TITLE
SITEPLAN

SCALE 1:200 DRAWN BY DATE
Nov 07

DRAWING NUMBER 1 3783