


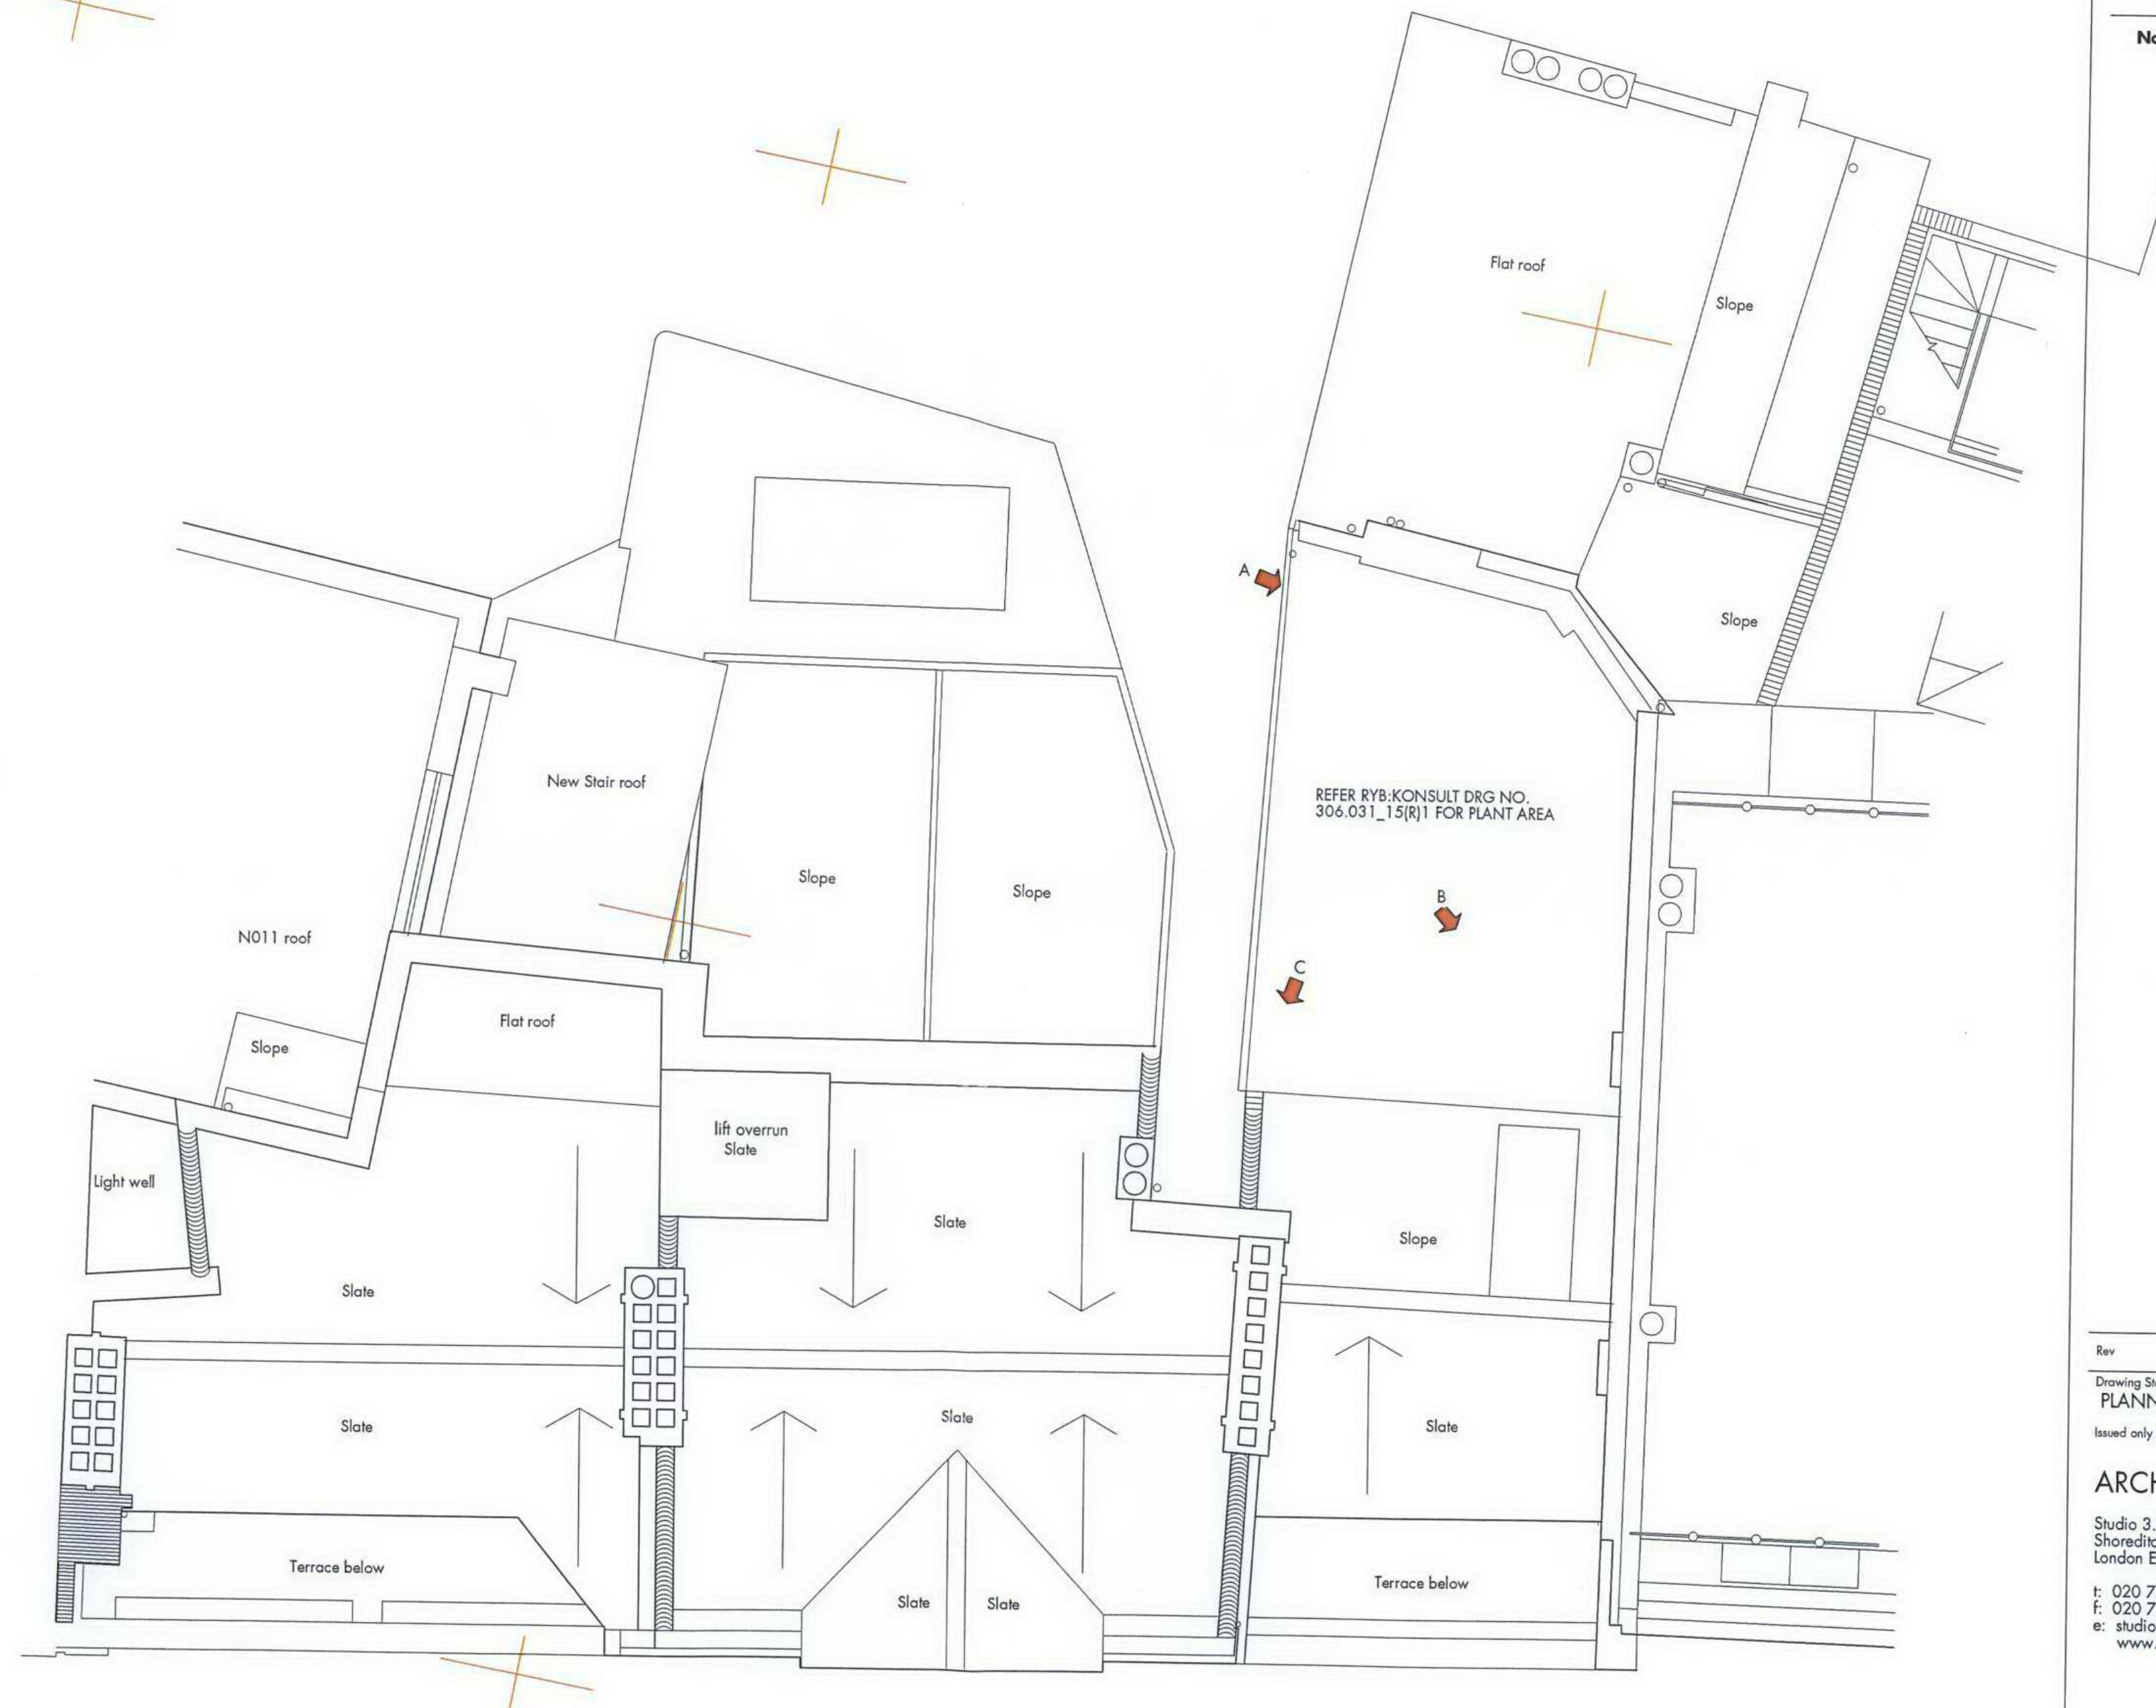

DO NOT SCALE FROM THIS DRAWING
ALL DIMENSIONS ARE TO BE CHECKED ON SITE
THIS DRAWING IS TO BE READ IN CONJUNCTION WITH ALL CONSULTANTS INFORMATION
ARCHER ARCHITECTS RETAIN THE COPYRIGHT OF ALL INFORMATION WITHIN THIS DRAWING

Notes

Rev	Description	Date
Drawing Status		
PLANNING		
Issued only for purpose indicated		
ARCHER ARCHITECTS LLP		
Studio 3.07 The Tea Building Shoreditch High Street London E1 6JJ		
t: 020 7739 2424 f: 020 7739 1818 e: studio@archerarchitects.net www.archerarchitects.net		
Client JET (Hatton Garden) Ltd.		
Job 5014		
Title 8-10 Hatton Garden		
Drawing Title		
Proposed Roof Floor Plan		
Scale 1 : 50 @ A1 1 : 100 @ A3		Drawn by
Date 16.10.07		Checked by
Drawing No. 5014_02_08		Rev. P