


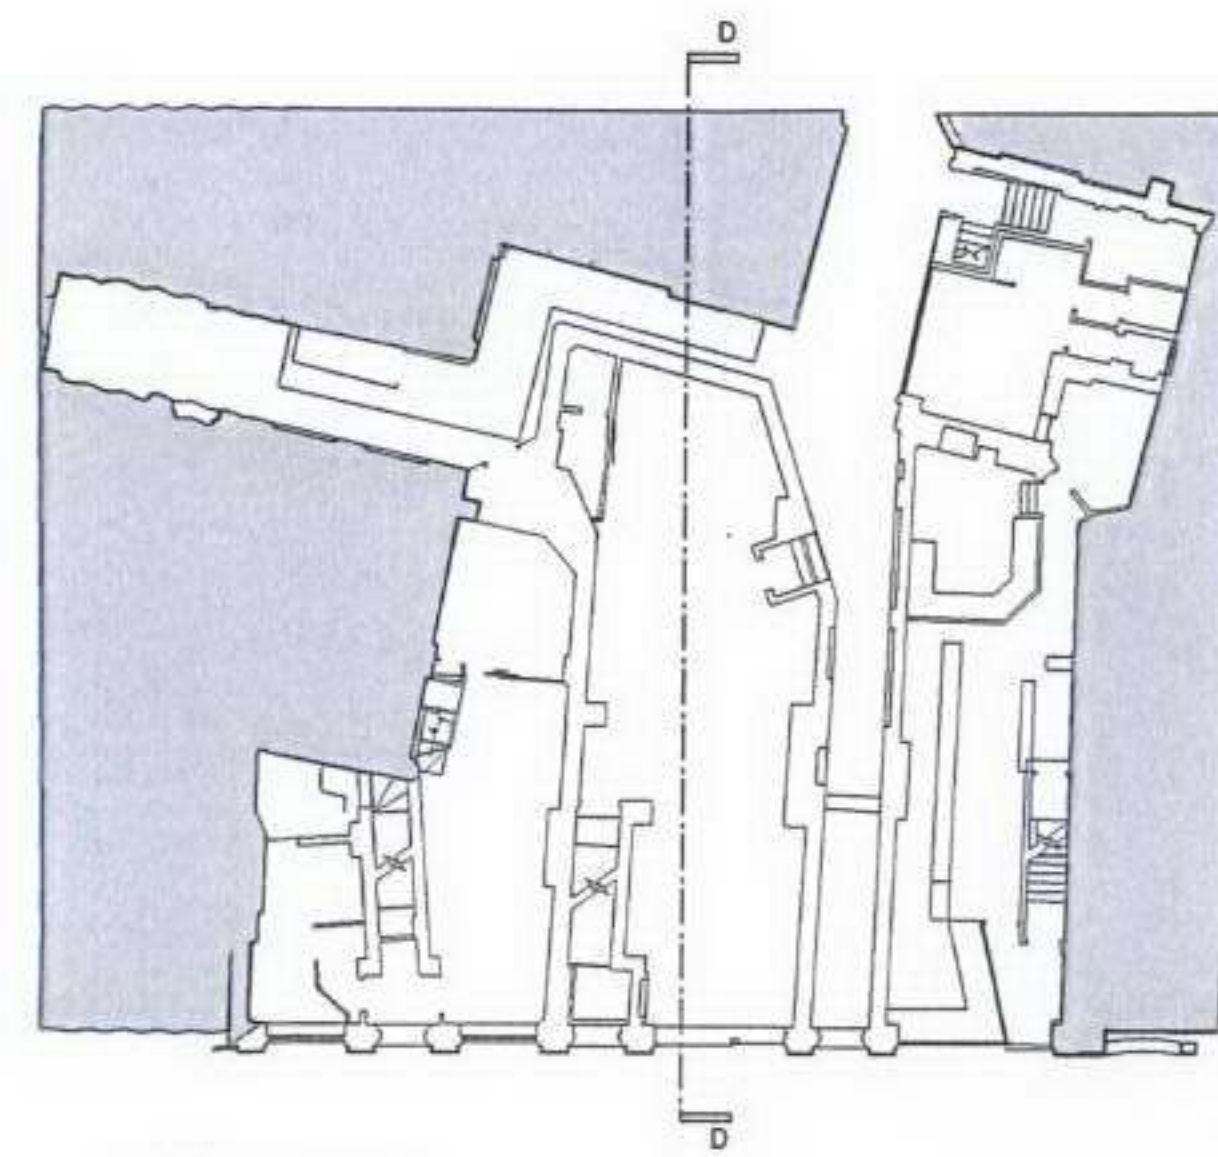

KEY PLAN



1 Existing Section DD

+2730
Mezzanine

+3016
Fourth floor

+3122
Third floor

+3580
Second floor

+3530
First floor

0000
Ground floor

-3053
Basement floor

DO NOT SCALE FROM THIS DRAWING
ALL DIMENSIONS ARE TO BE CHECKED ON SITE
THIS DRAWING IS TO BE READ IN CONJUNCTION WITH ALL CONSULTANTS INFORMATION
ARCHER ARCHITECTS RETAIN THE COPYRIGHT OF ALL INFORMATION WITHIN THIS DRAWING

Notes

Rev	Description	Date
-----	-------------	------

Drawing Status

PLANNING

Issued only for purpose indicated

ARCHER ARCHITECTS LLP

Studio 3.07 The Tea Building
Shoreditch High Street
London E1 6JJ

t: 020 7739 2424
f: 020 7739 1818
e: studio@archerarchitects.net
www.archerarchitects.net

Client: JEM (Hatton Garden) Ltd.

Job Title: 8-10 Hatton Garden Job No: 5014


Drawing Title

Existing Section DD

Scale	1 : 50 @ A1 1 : 100 @ A3	Drawn by	AM
Date	28/11/2005	Checked by	RS
Drawing No.		Rev.	

5014_01_23

P

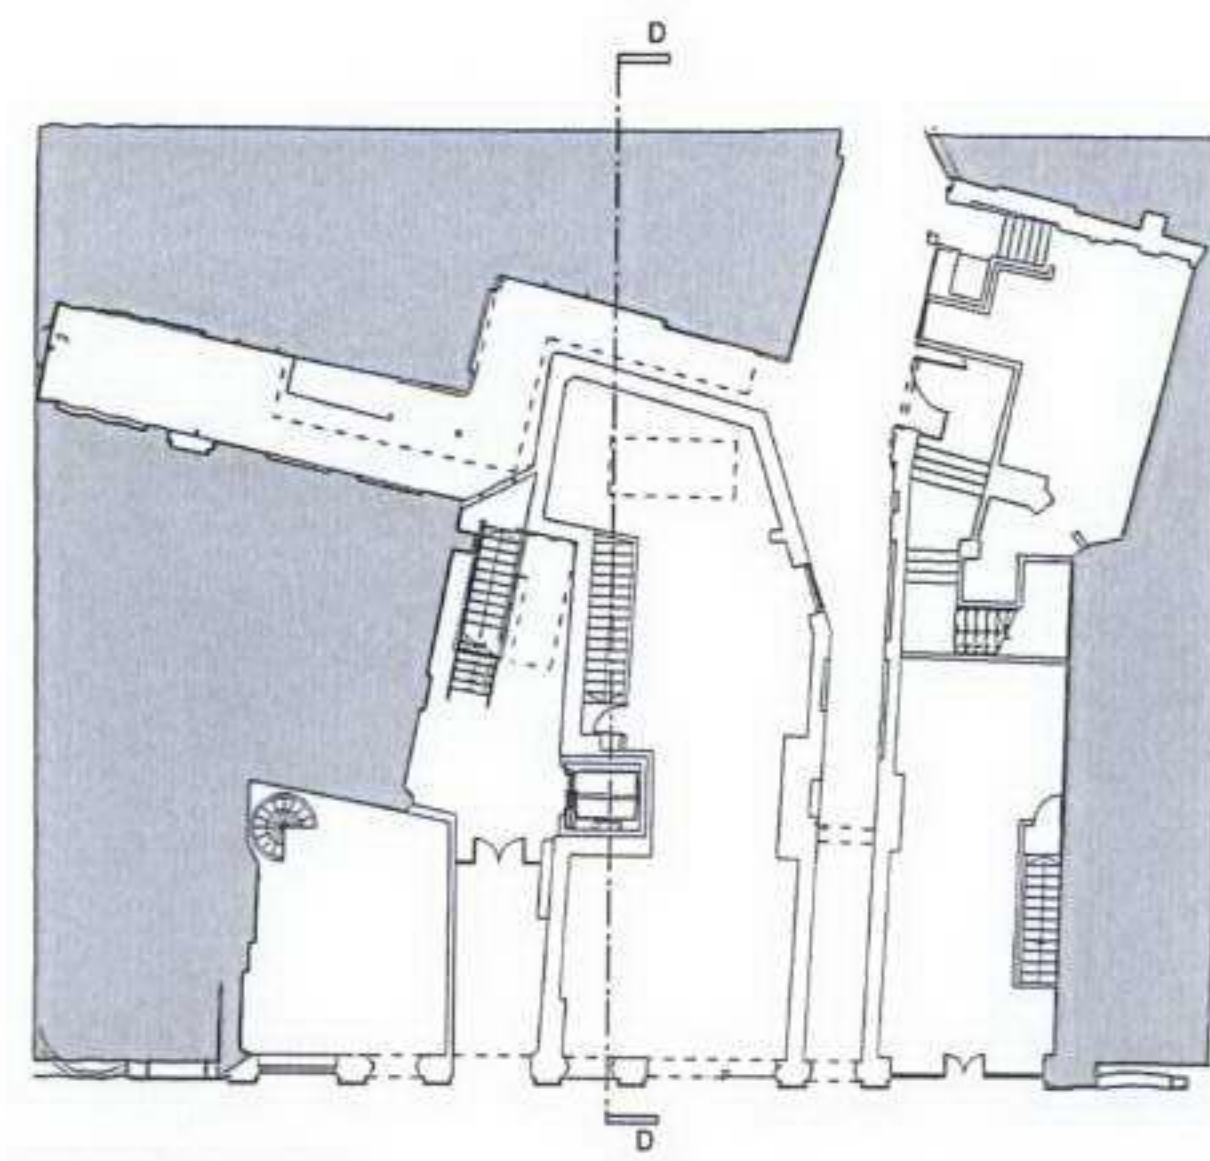

KEY PLAN



1 Proposed Section DD

DO NOT SCALE FROM THIS DRAWING
ALL DIMENSIONS ARE TO BE CHECKED ON SITE
THIS DRAWING IS TO BE READ IN CONJUNCTION WITH ALL CONSULTANT INFORMATION
ARCHER ARCHITECTS RETAIN THE COPYRIGHT OF ALL INFORMATION WITHIN THIS DRAWING

Notes

Rev	Description	Date
P	PLANNING ISSUE	16.10.07

Drawing Status
PLANNING
Issued only for purpose indicated

ARCHER ARCHITECTS LLP

Studio 3.07 The Tea Building
Shoreditch High Street
London E1 6JJ

t: 020 7739 2424
f: 020 7739 1818
e: studio@archerarchitects.net
www.archerarchitects.net

Client JEM (Hatton Garden) Ltd


Job Title 8-10 Hatton Garden Job No 5014

Drawing Title
Proposed Section DD


Scale 1:50 @ A1 1:100 @ A3	Drawn by AM
Date 28/11/2005	Checked by RS
Drawing No.	Rev.

5014_02_23


P

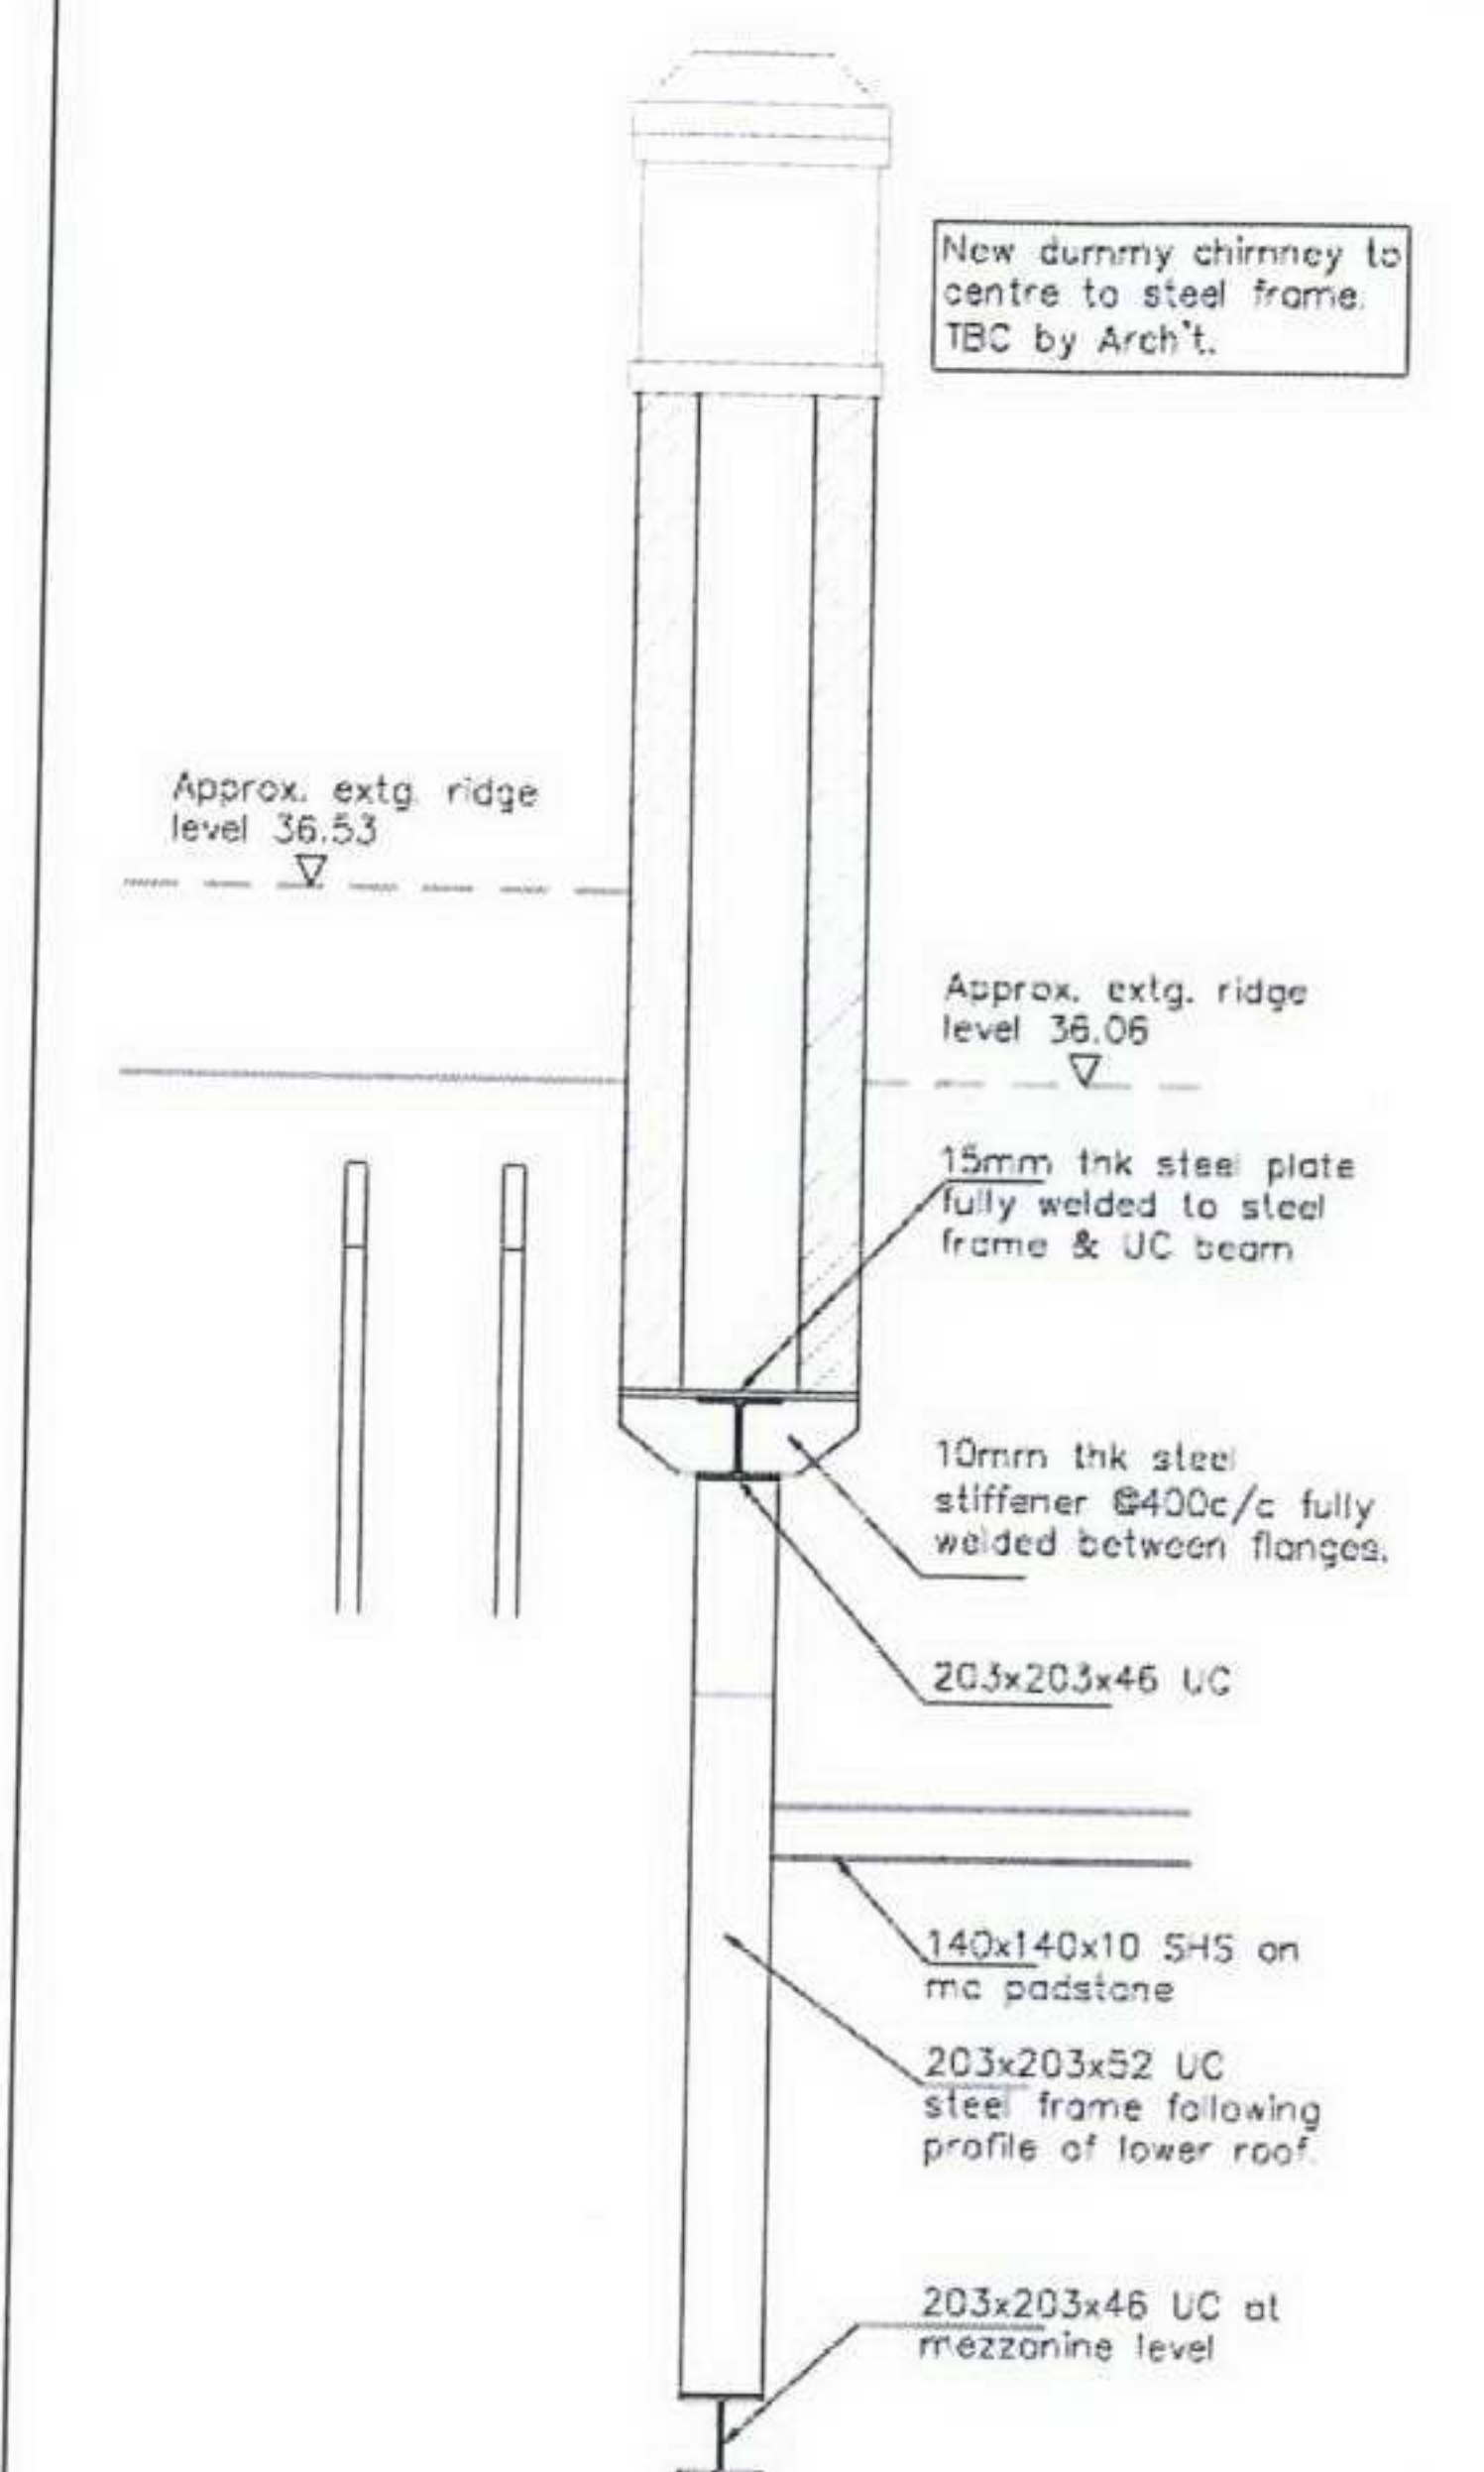


SECTION J1-J1
(SCALE 1:25)

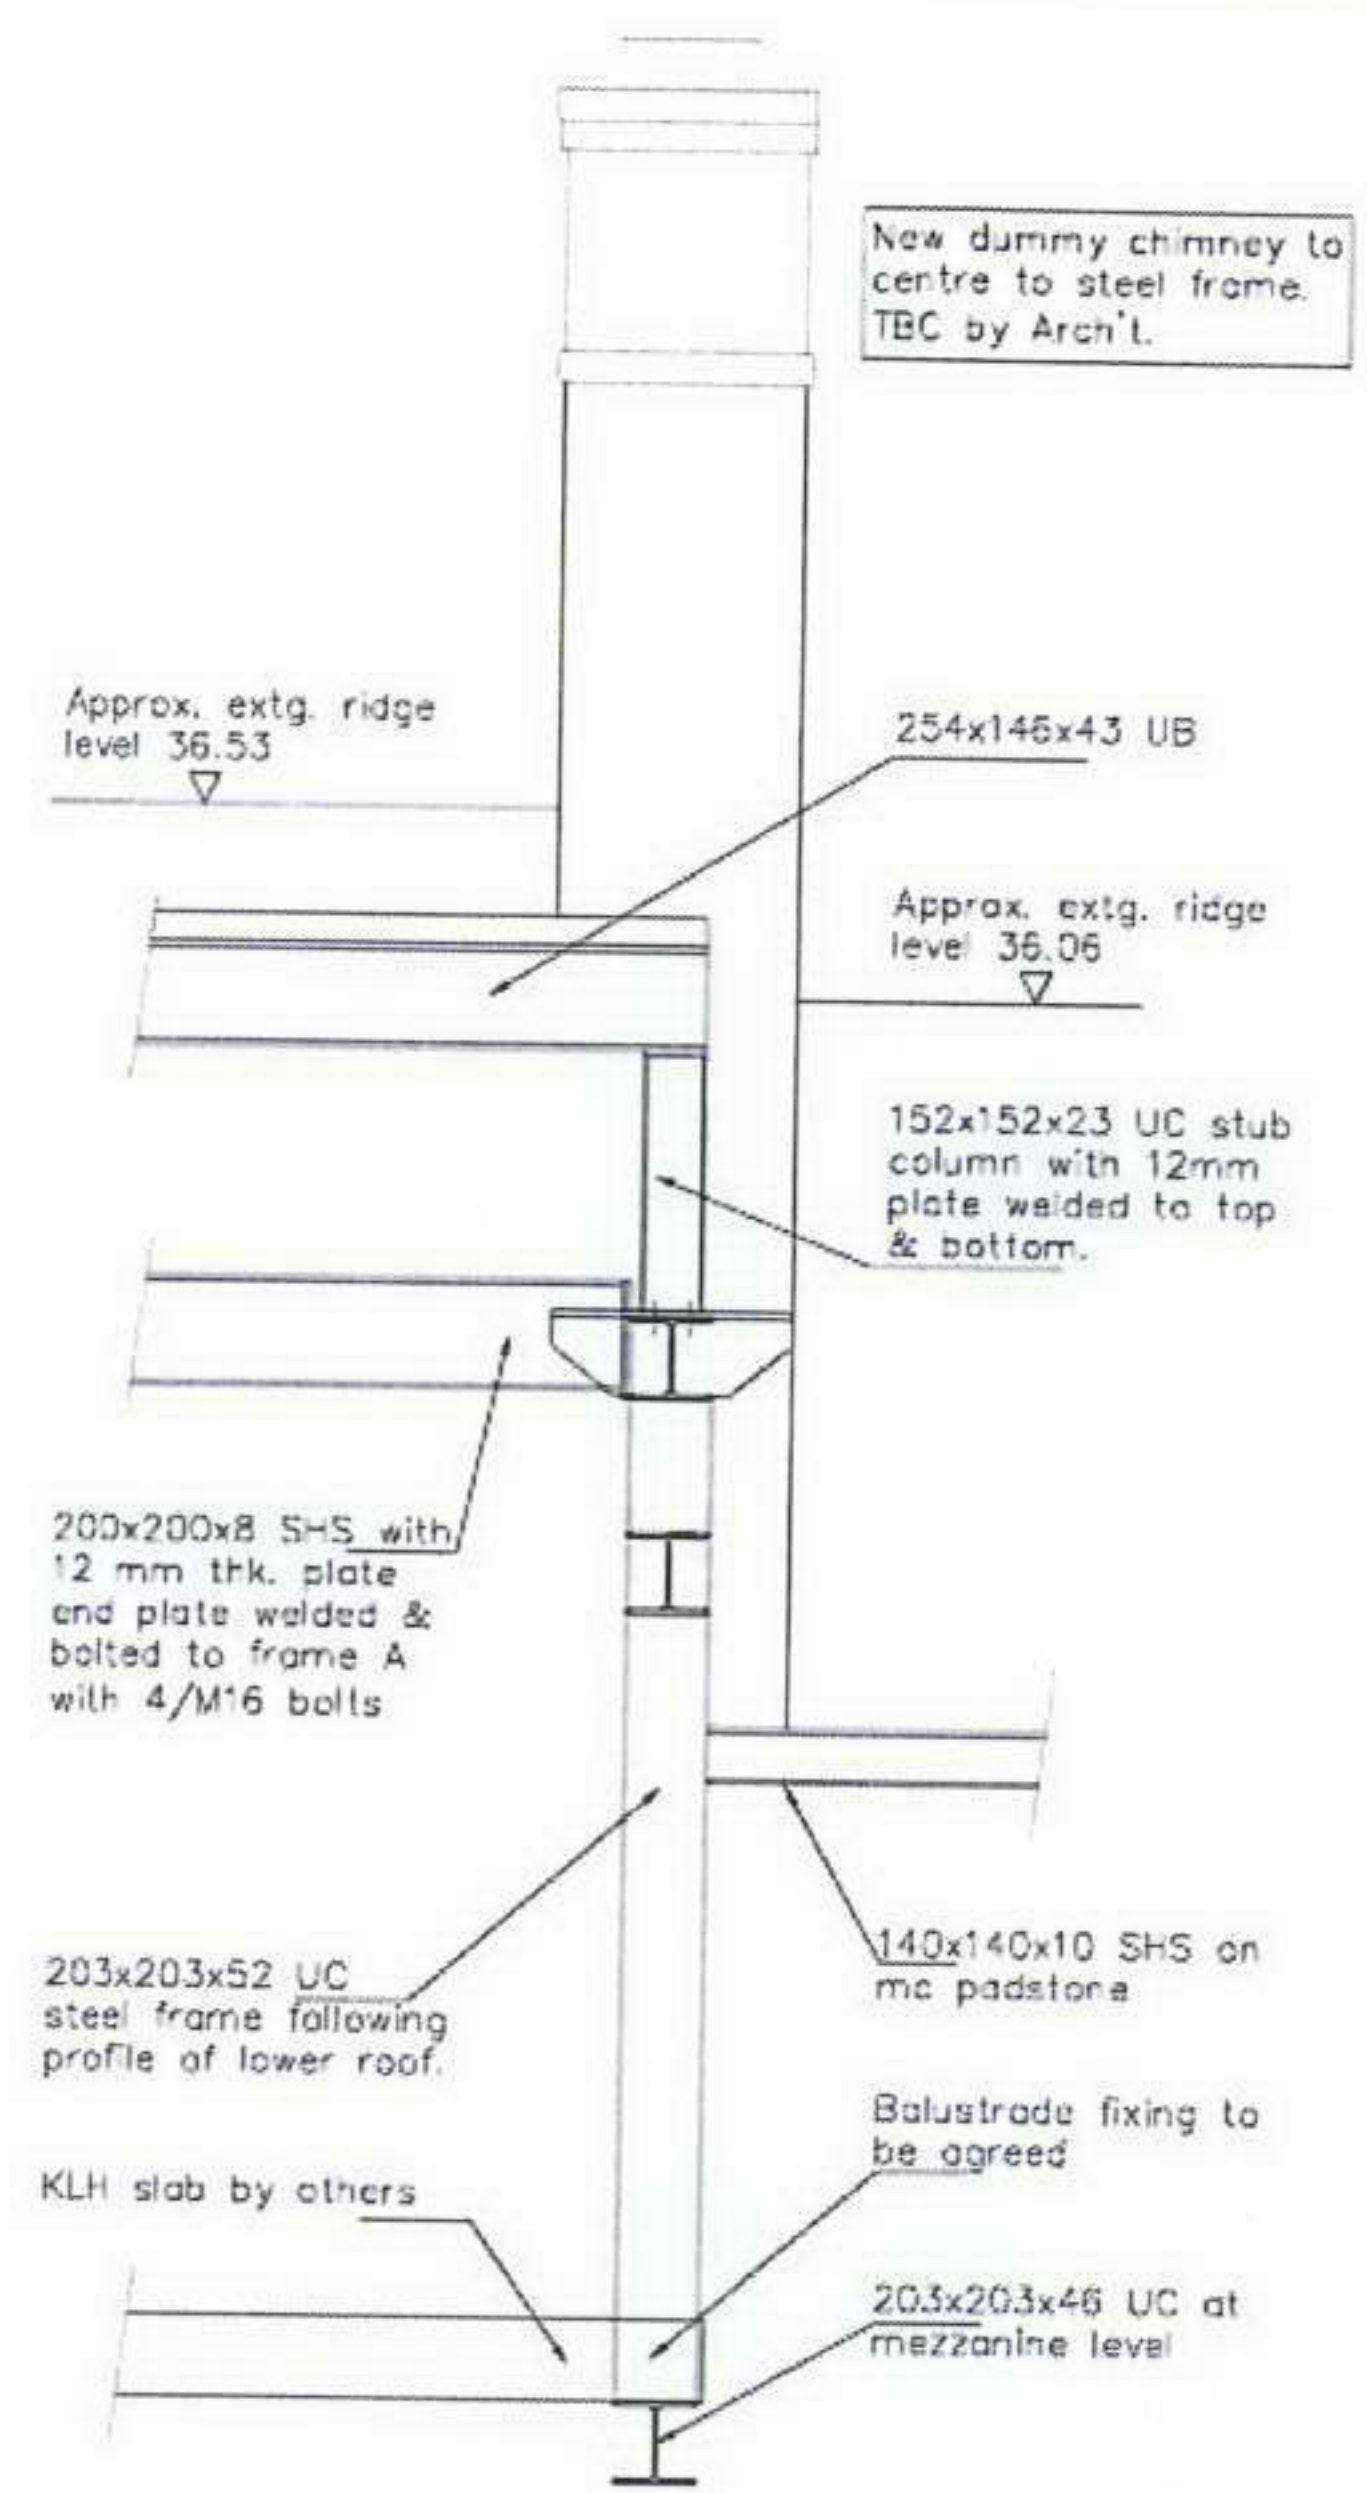


SECTION S1-S1
(SCALE 1:25)

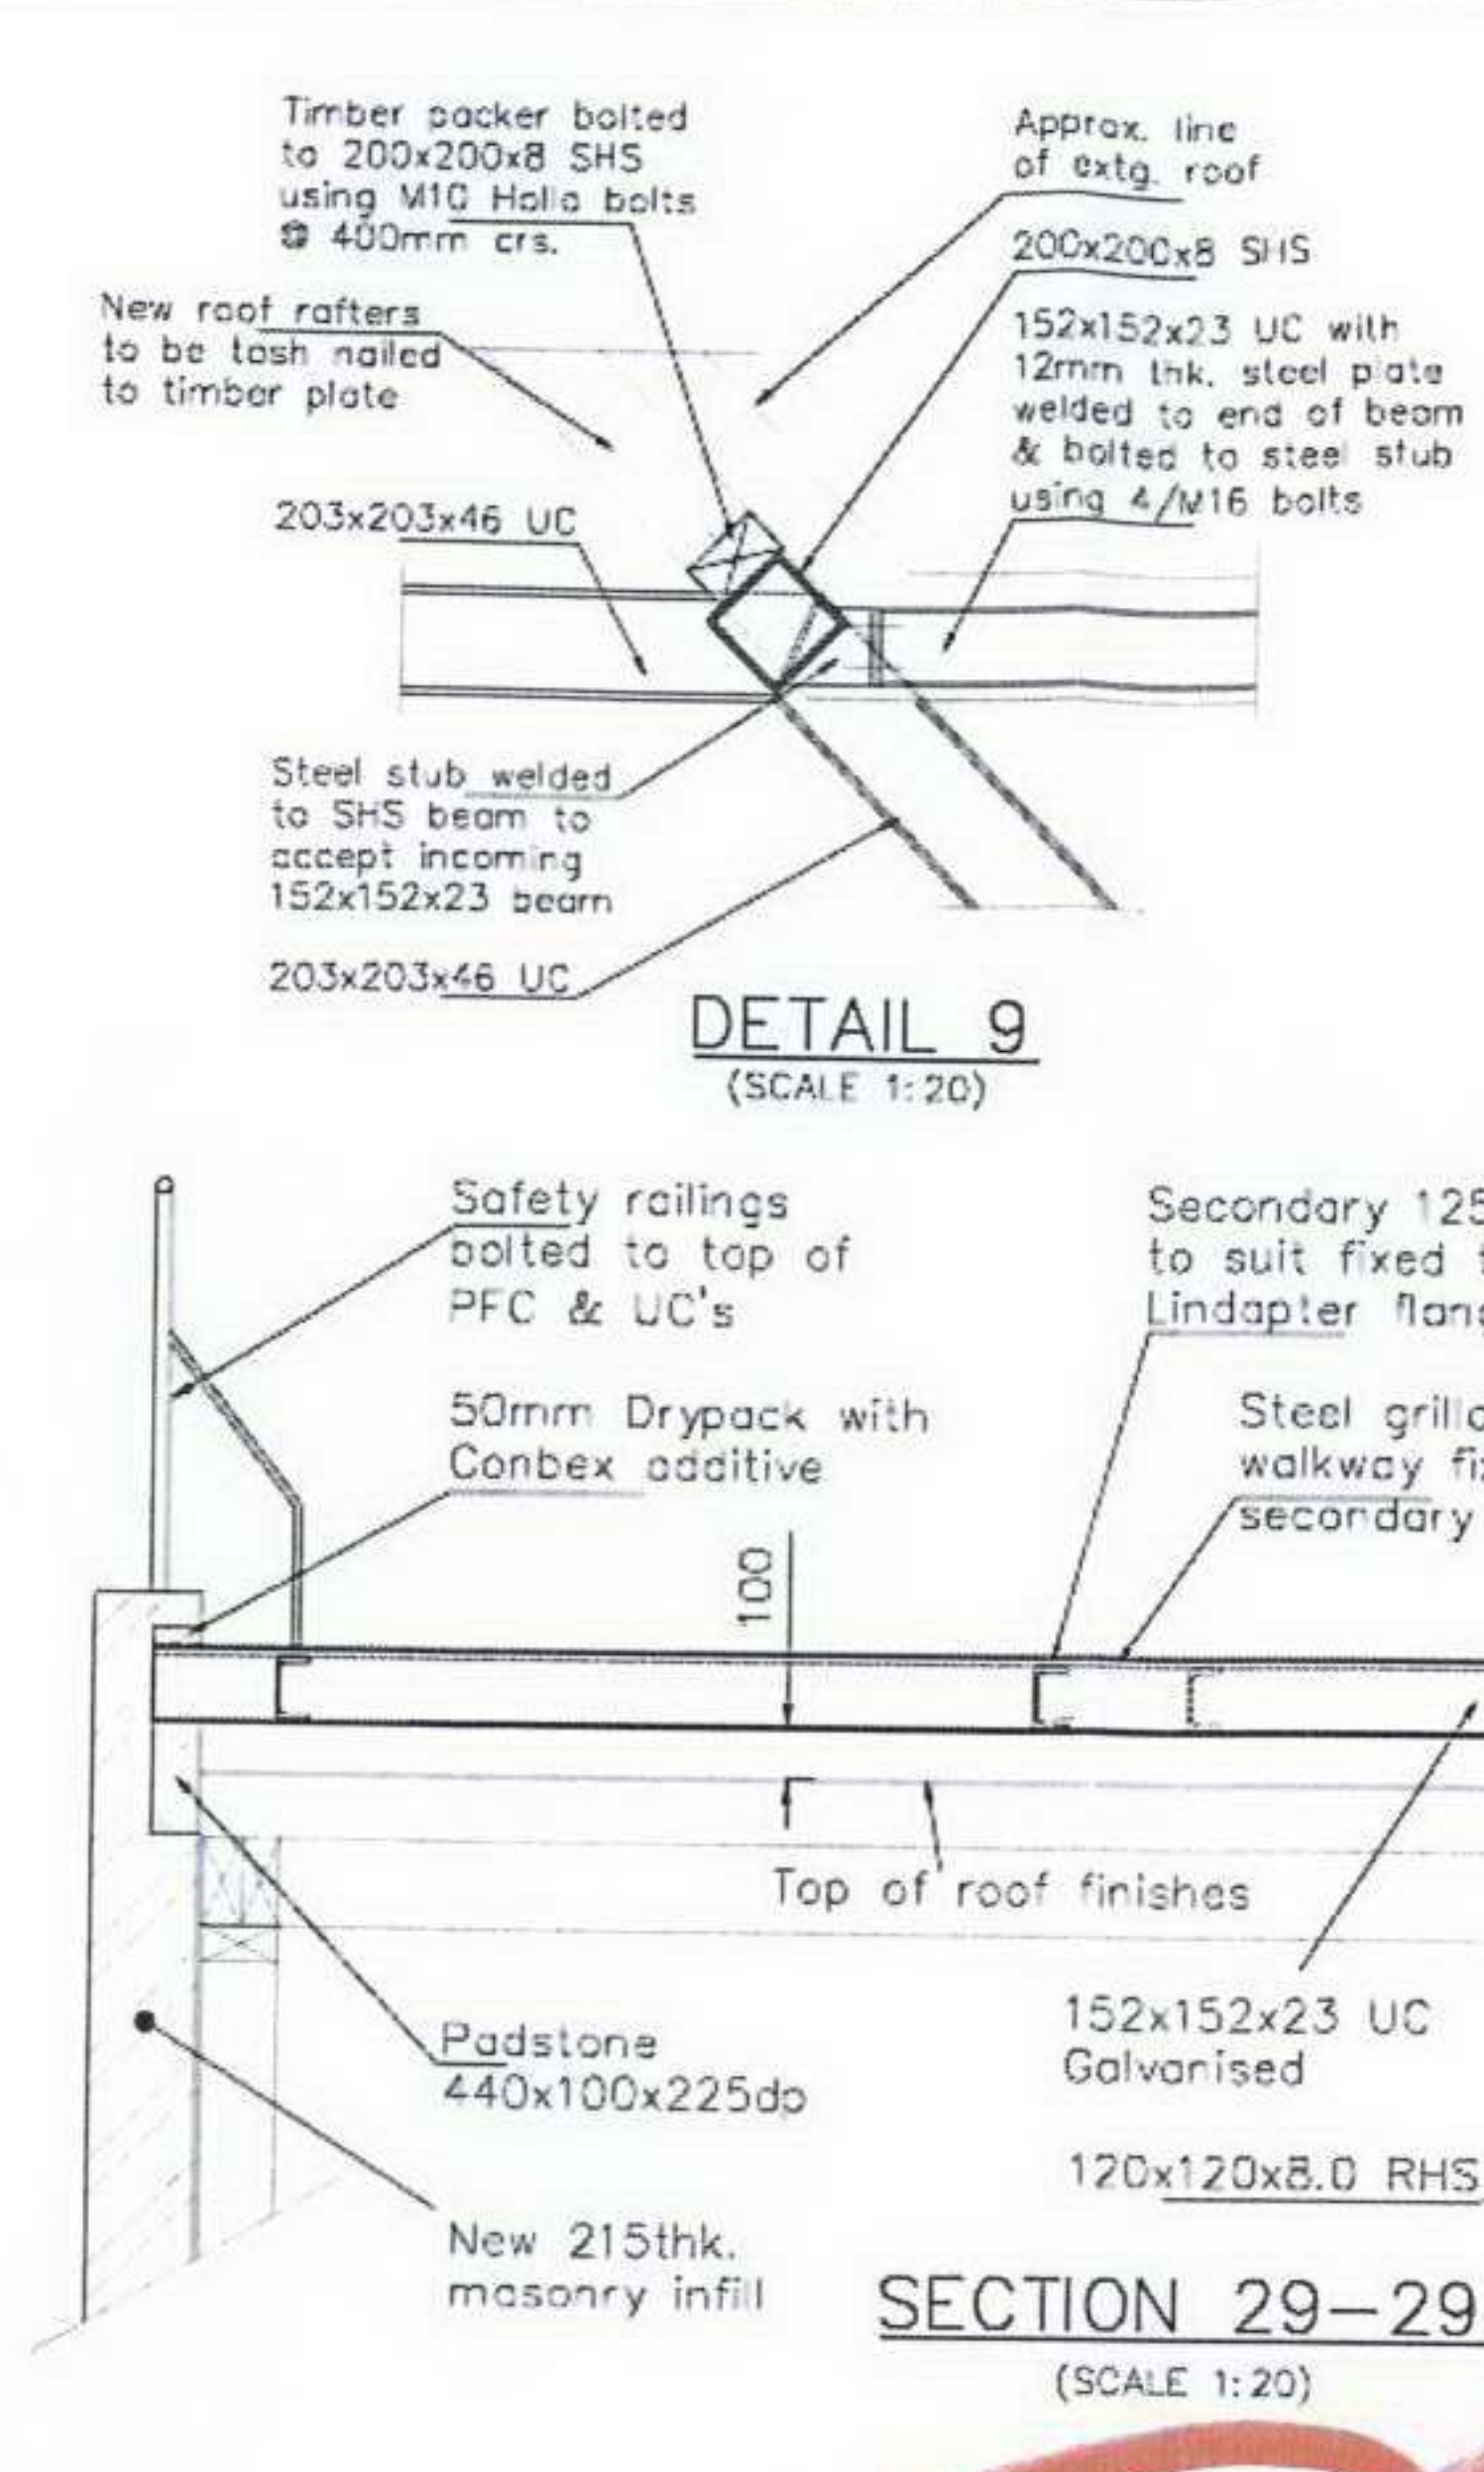


DETAIL 9
(SCALE 1:20)

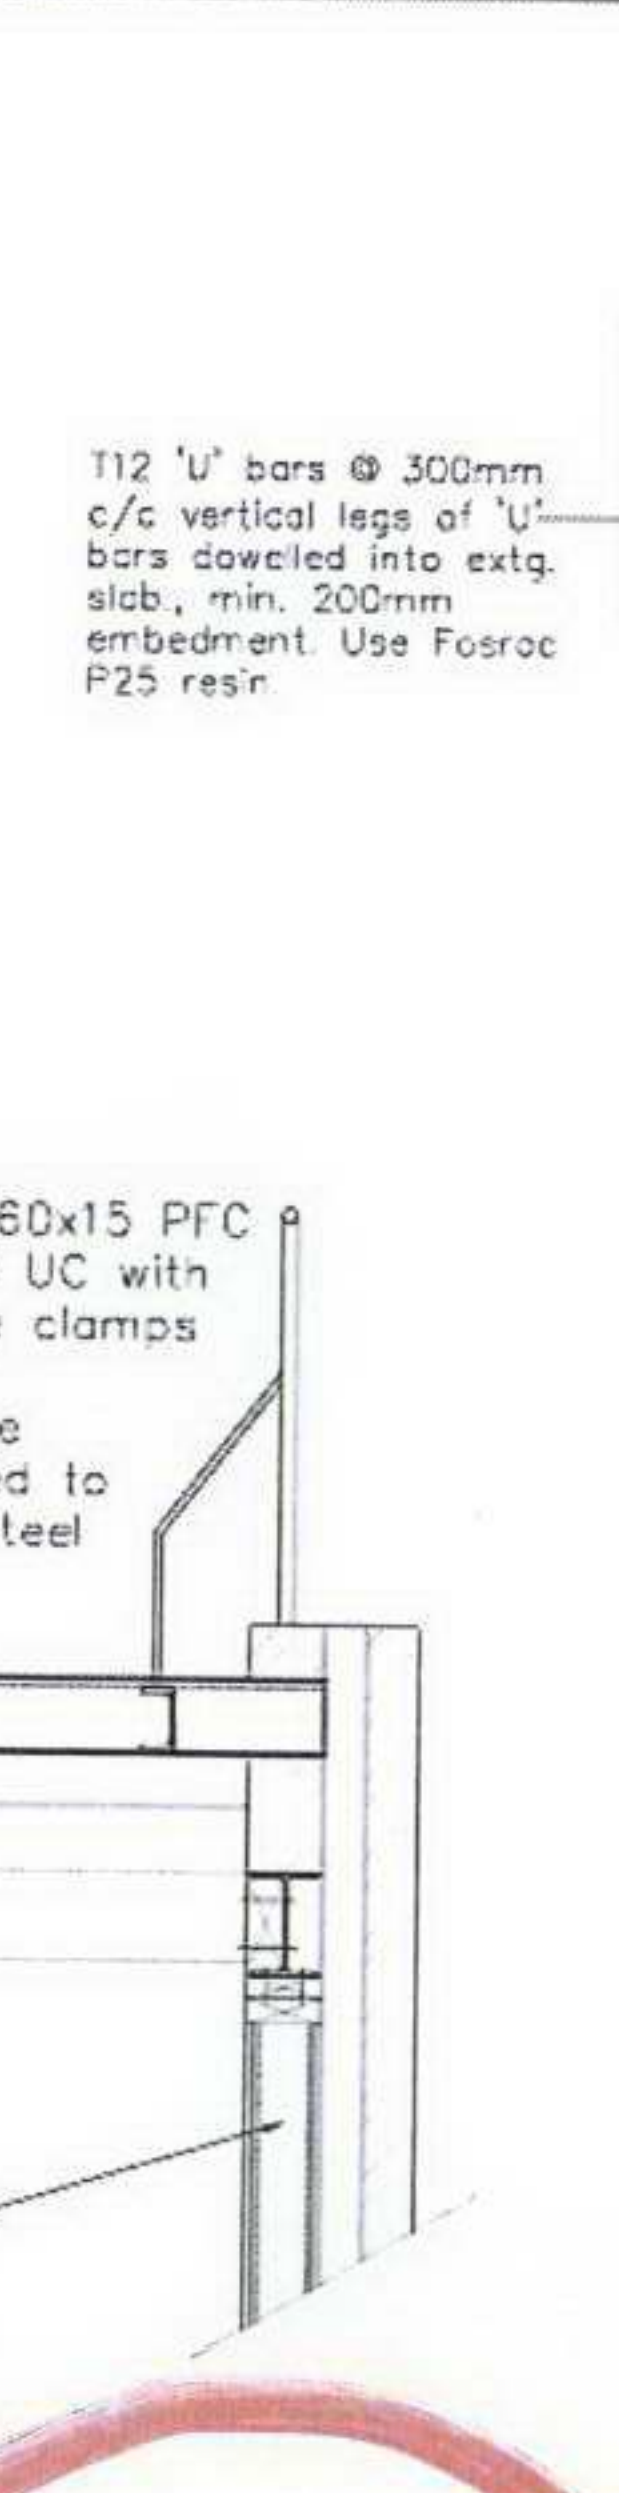


SECTION 29-29
(SCALE 1:20)

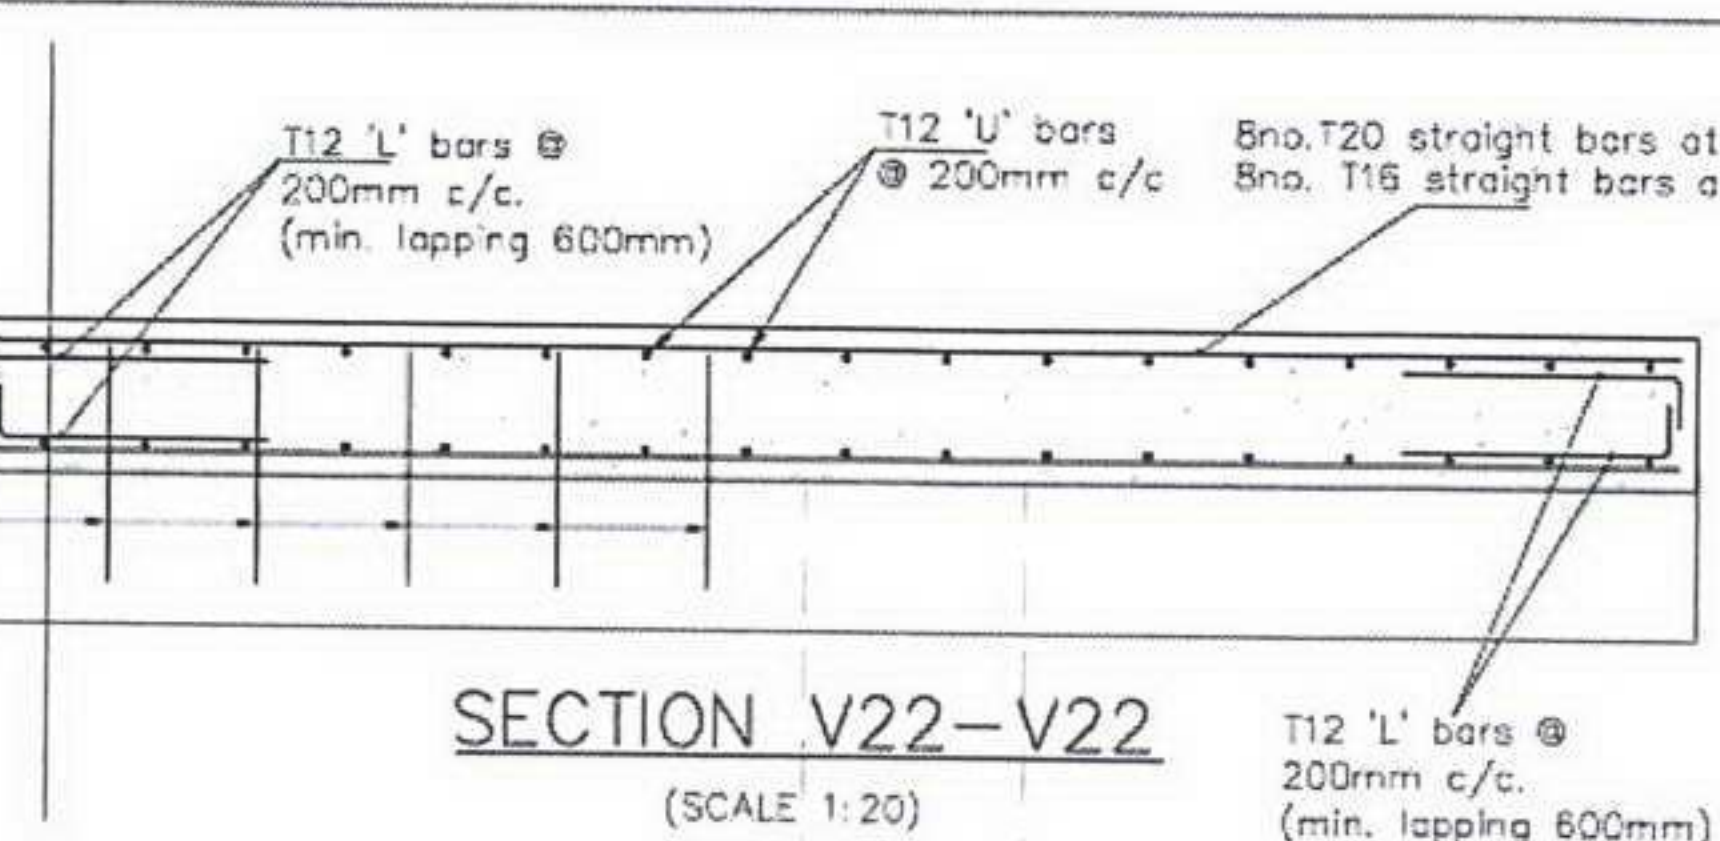


SECTION V22-V22
(SCALE 1:20)

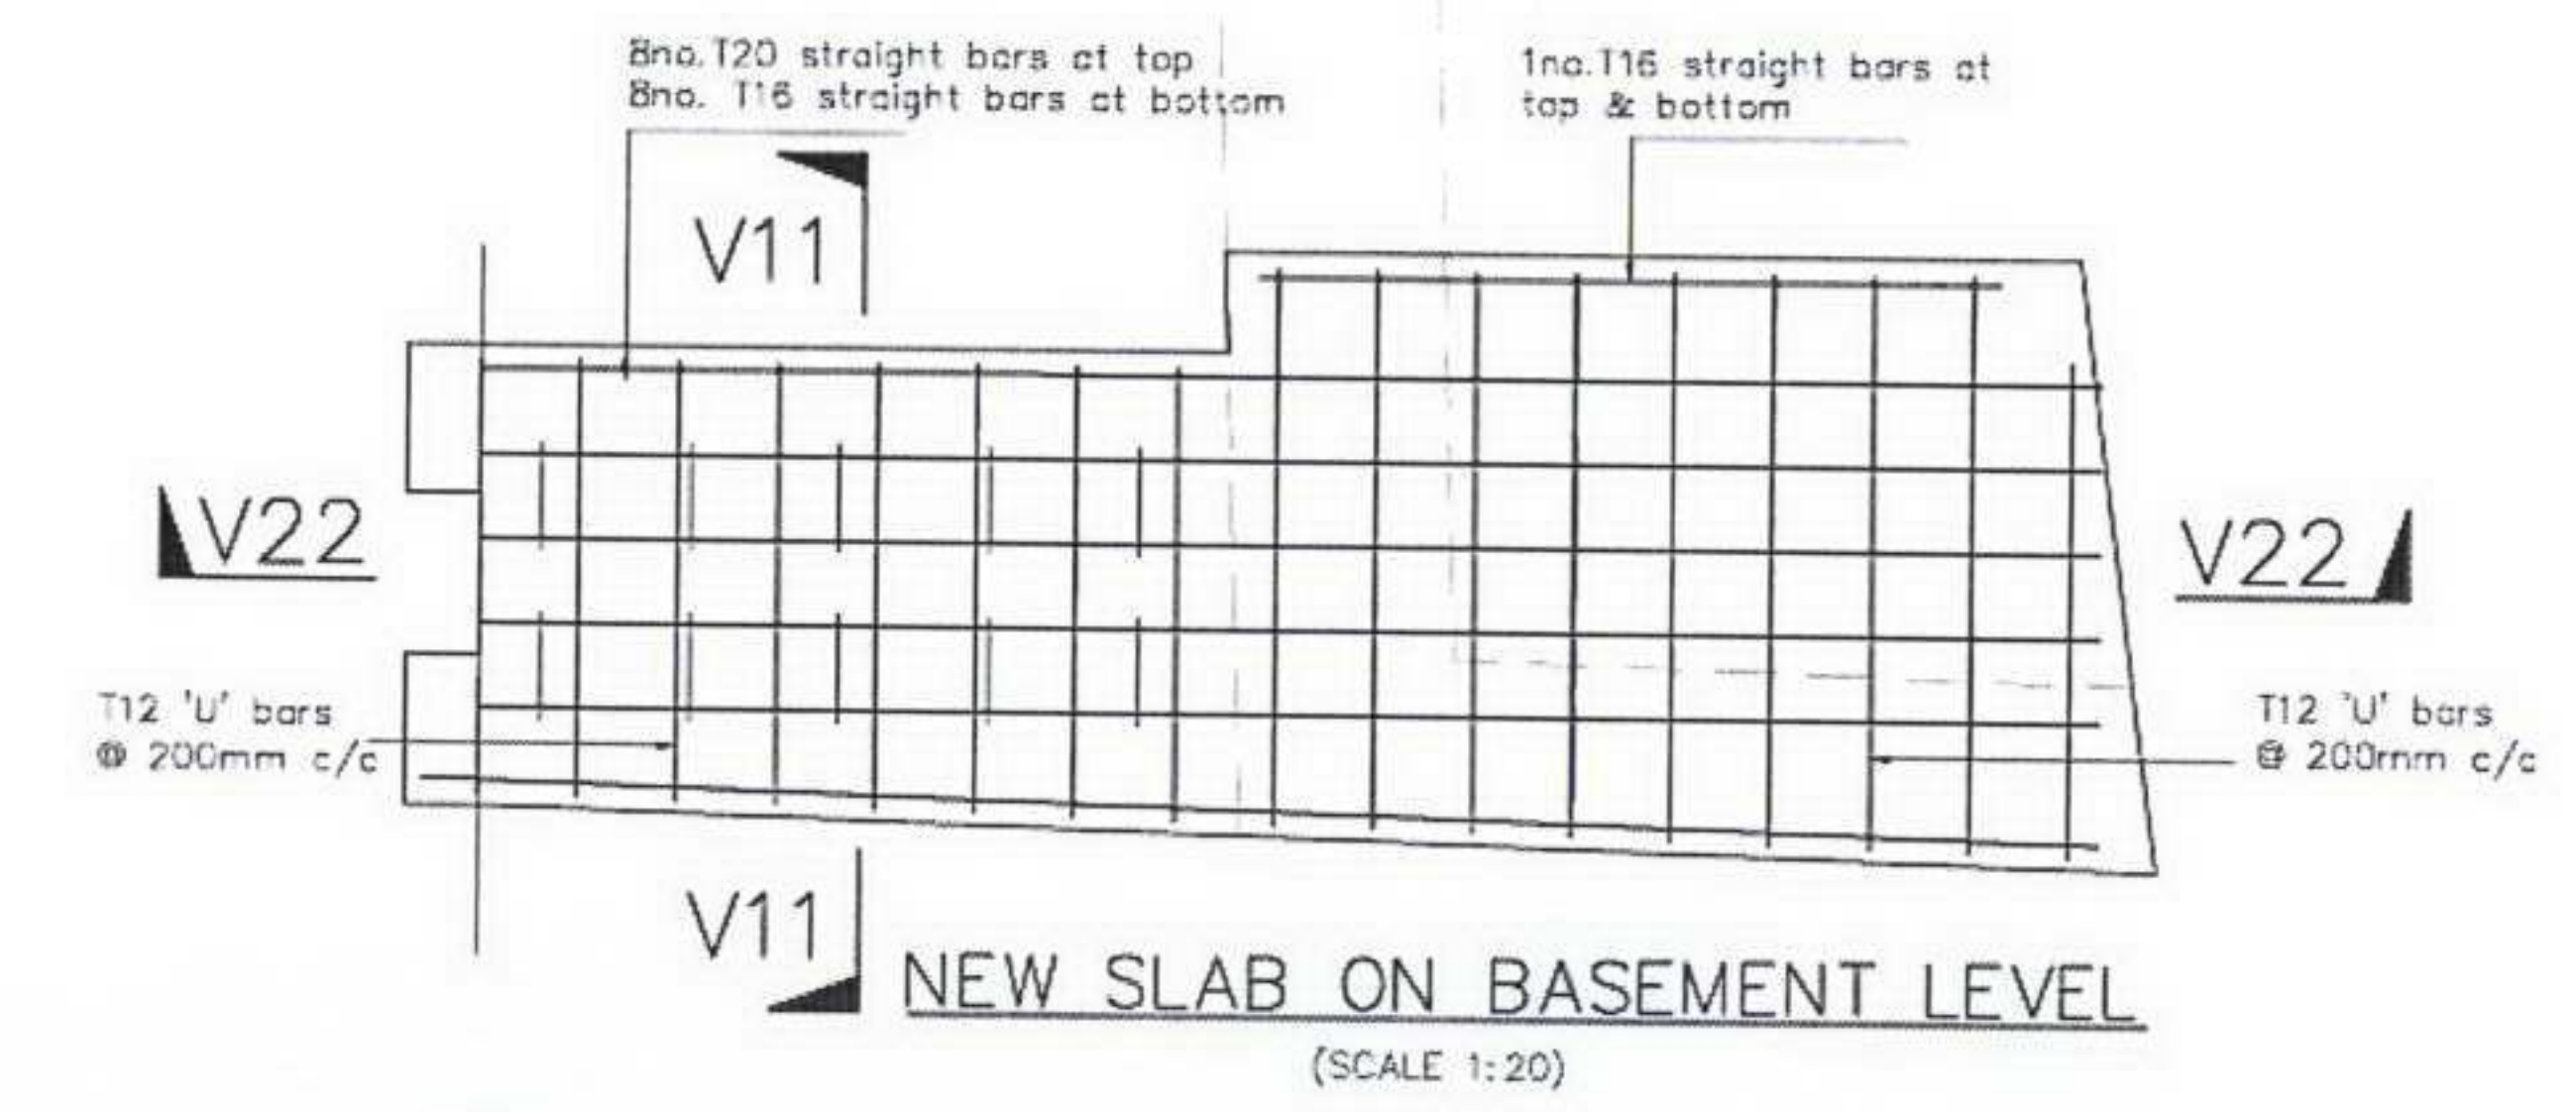


NEW SLAB ON BASEMENT LEVEL
(SCALE 1:20)

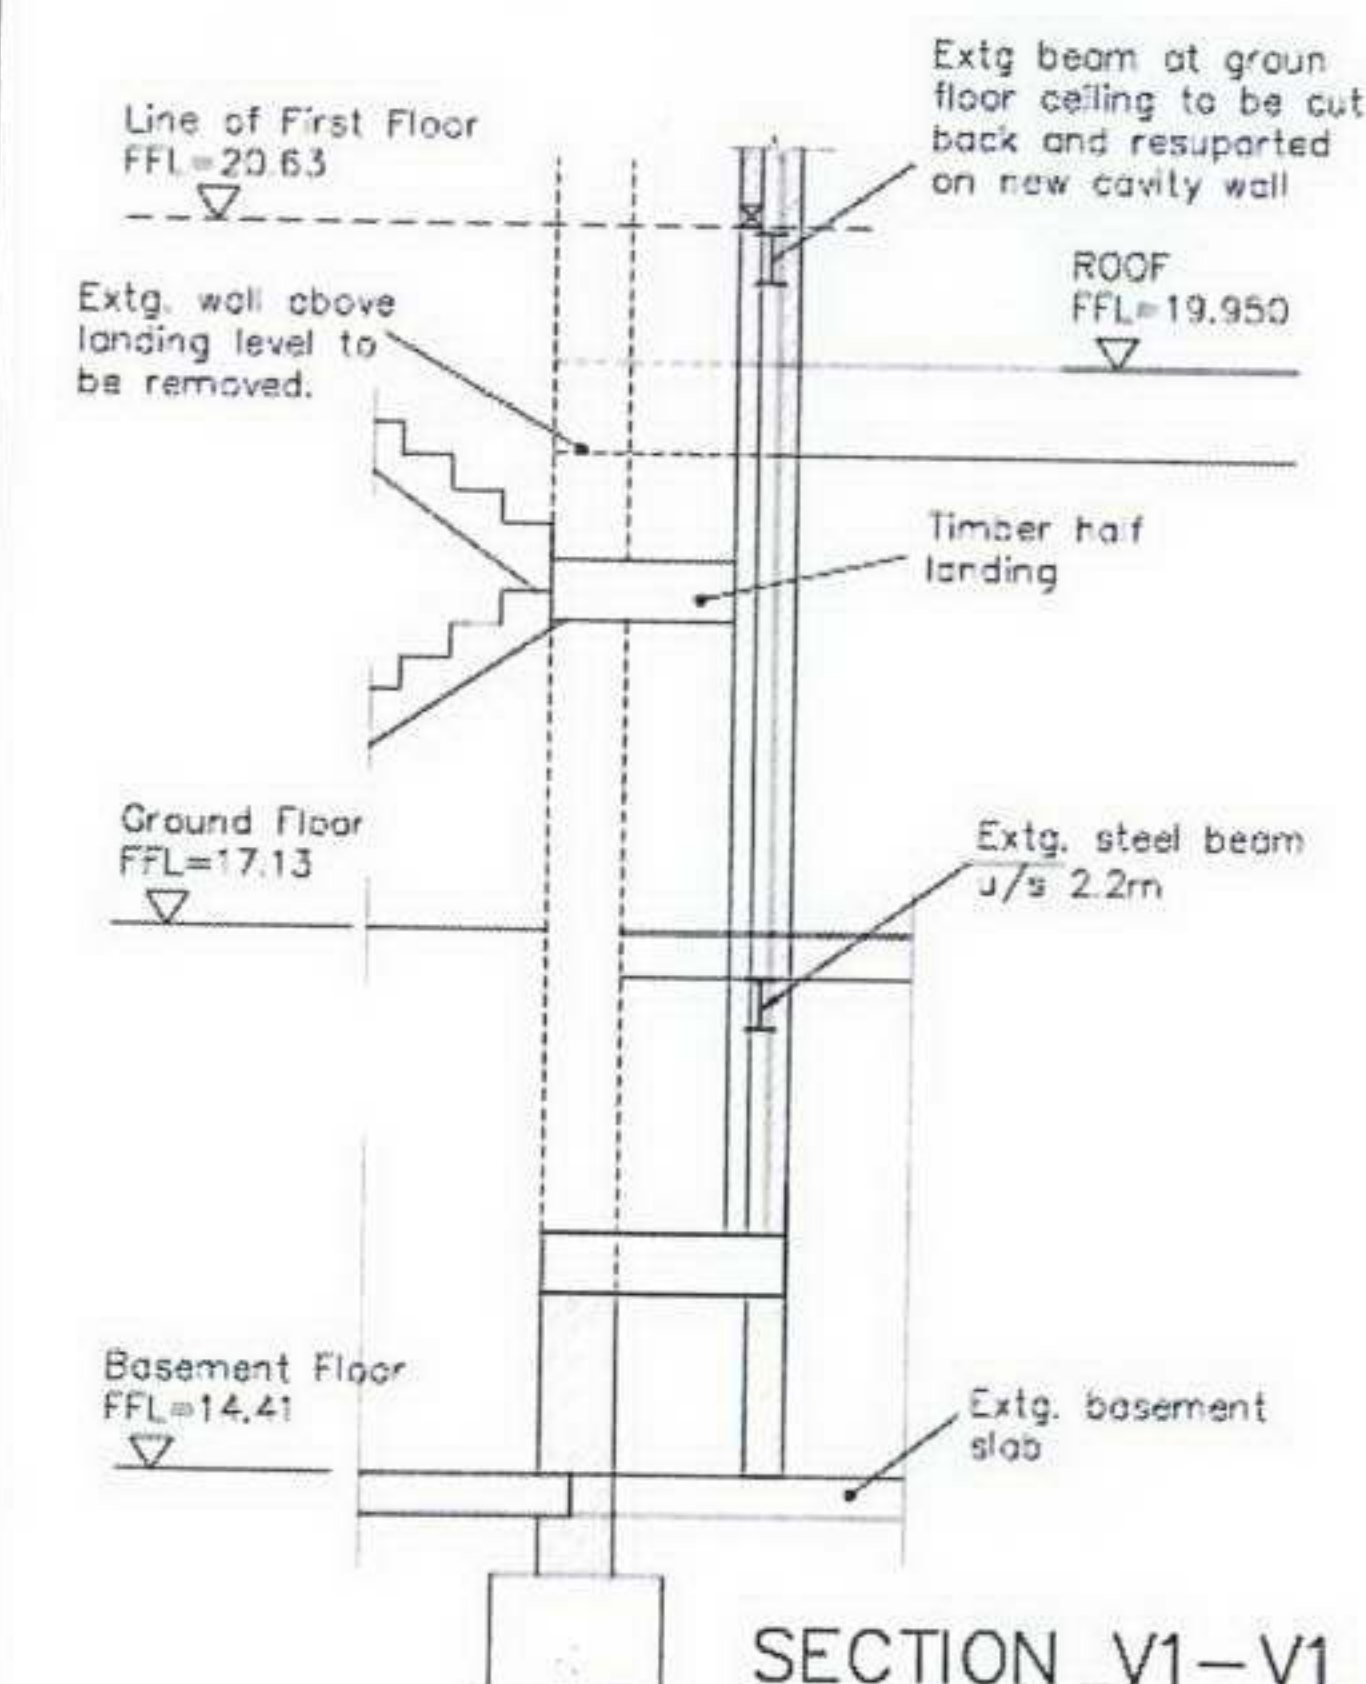


SECTION V1-V1
(SCALE 1:50)

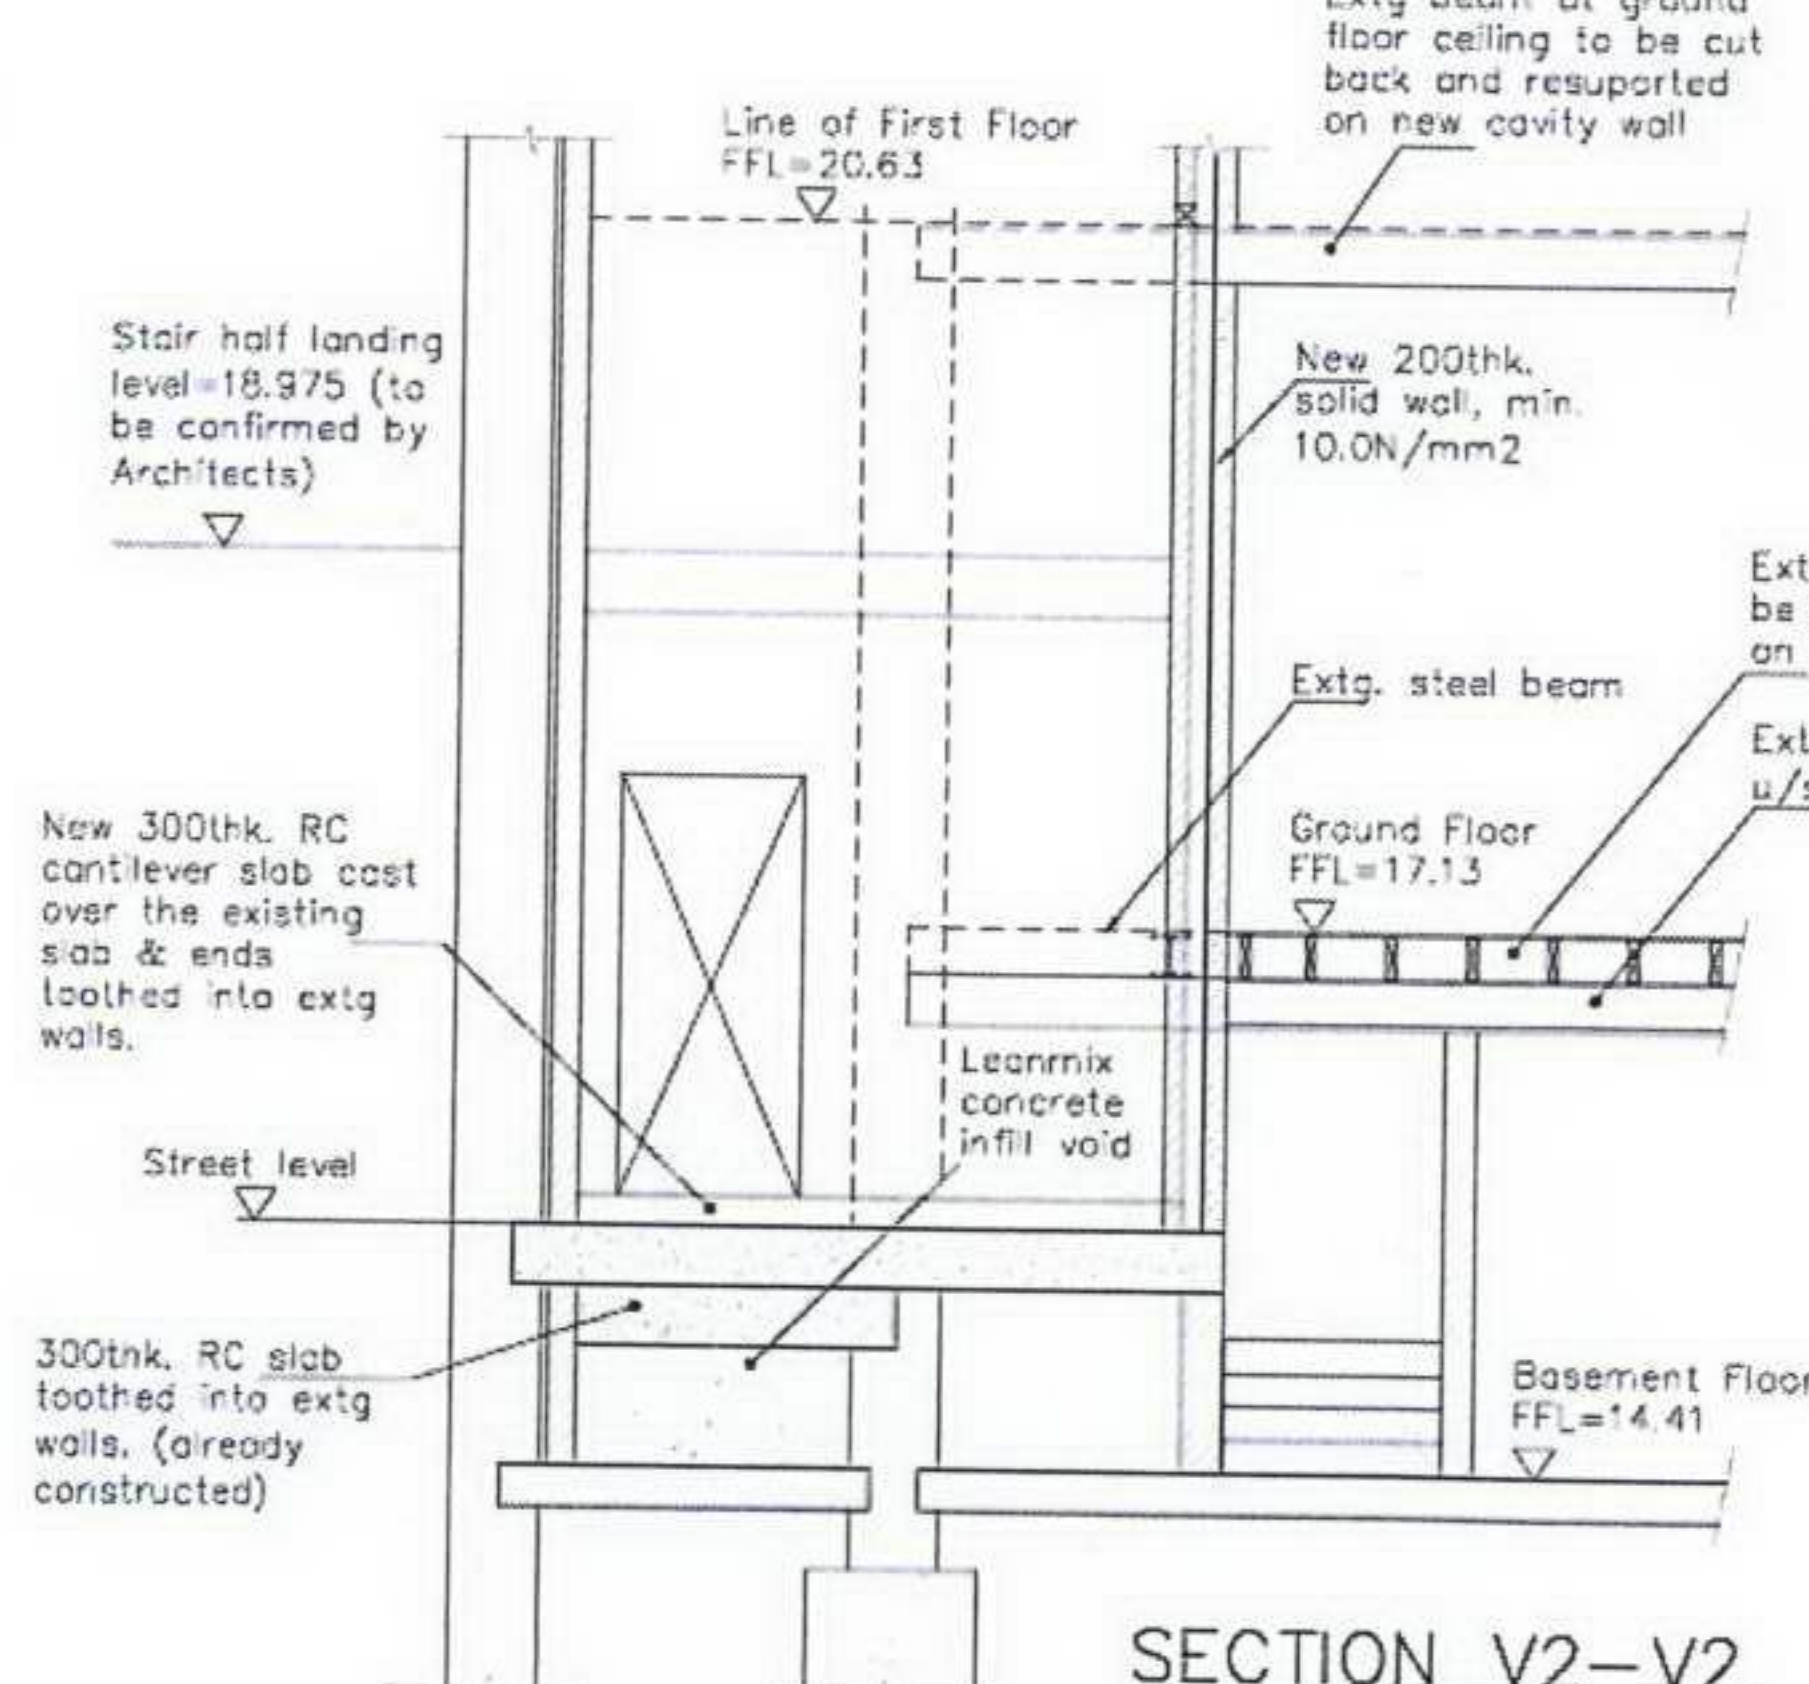


SECTION V2-V2
(SCALE 1:50)

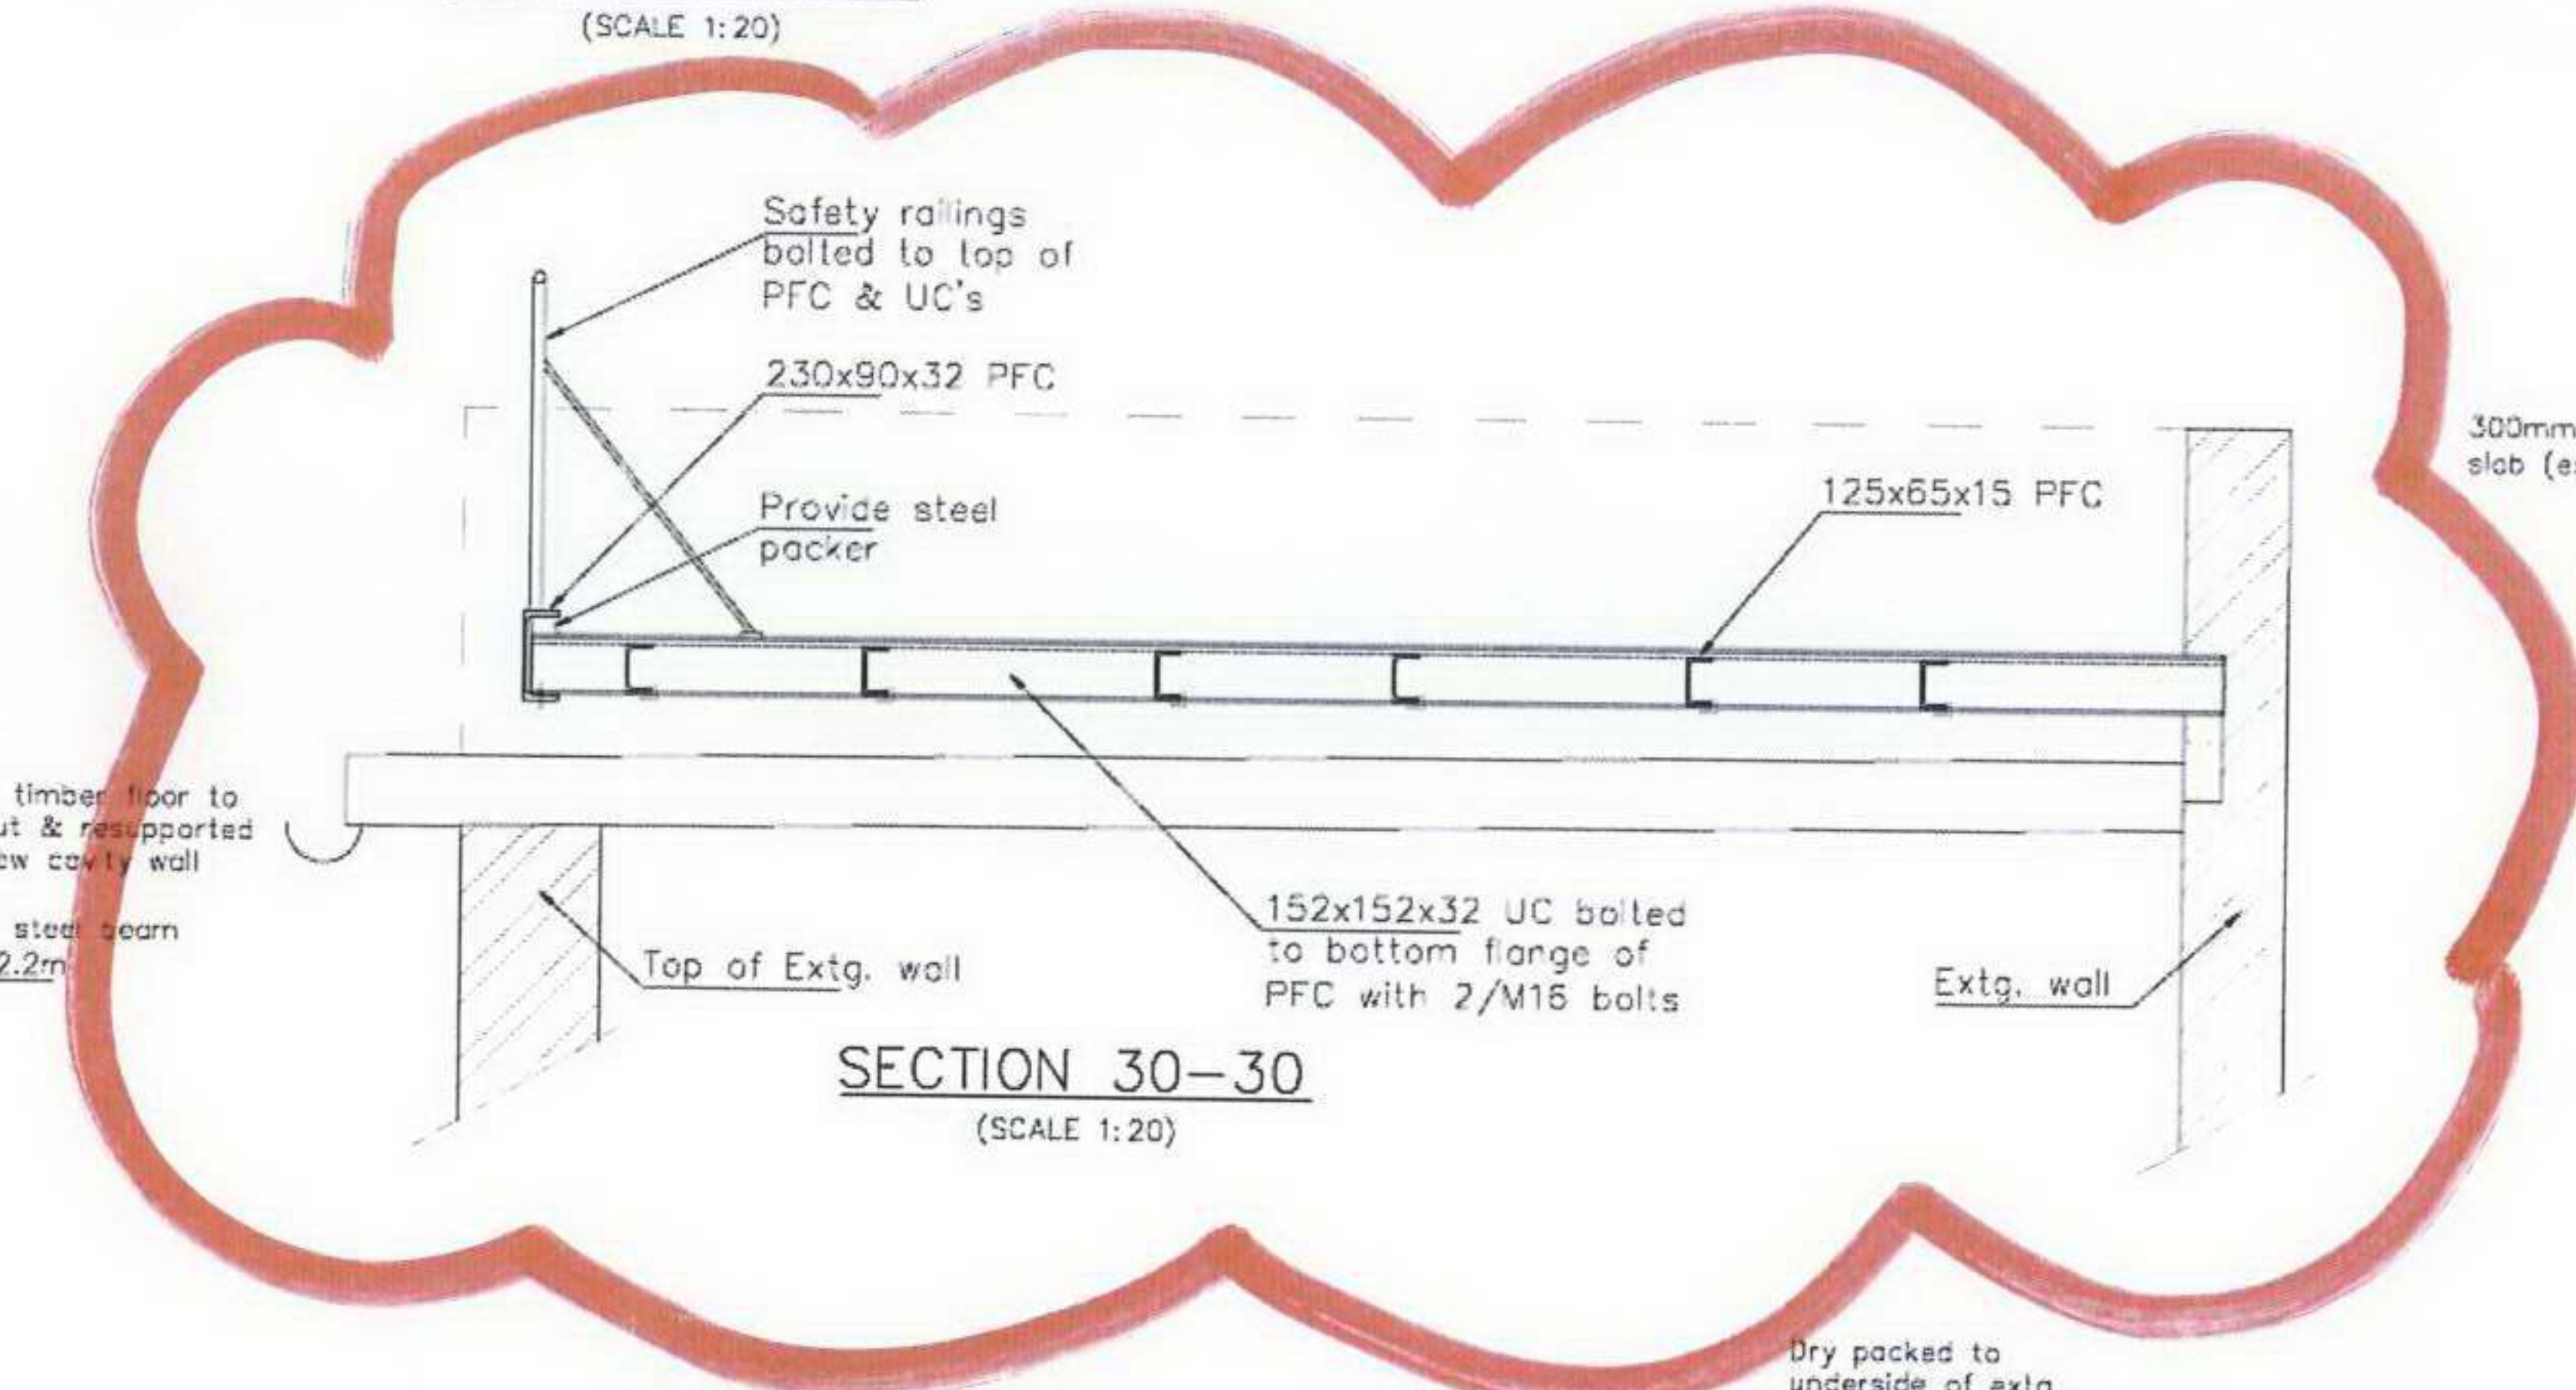


SECTION 30-30
(SCALE 1:20)

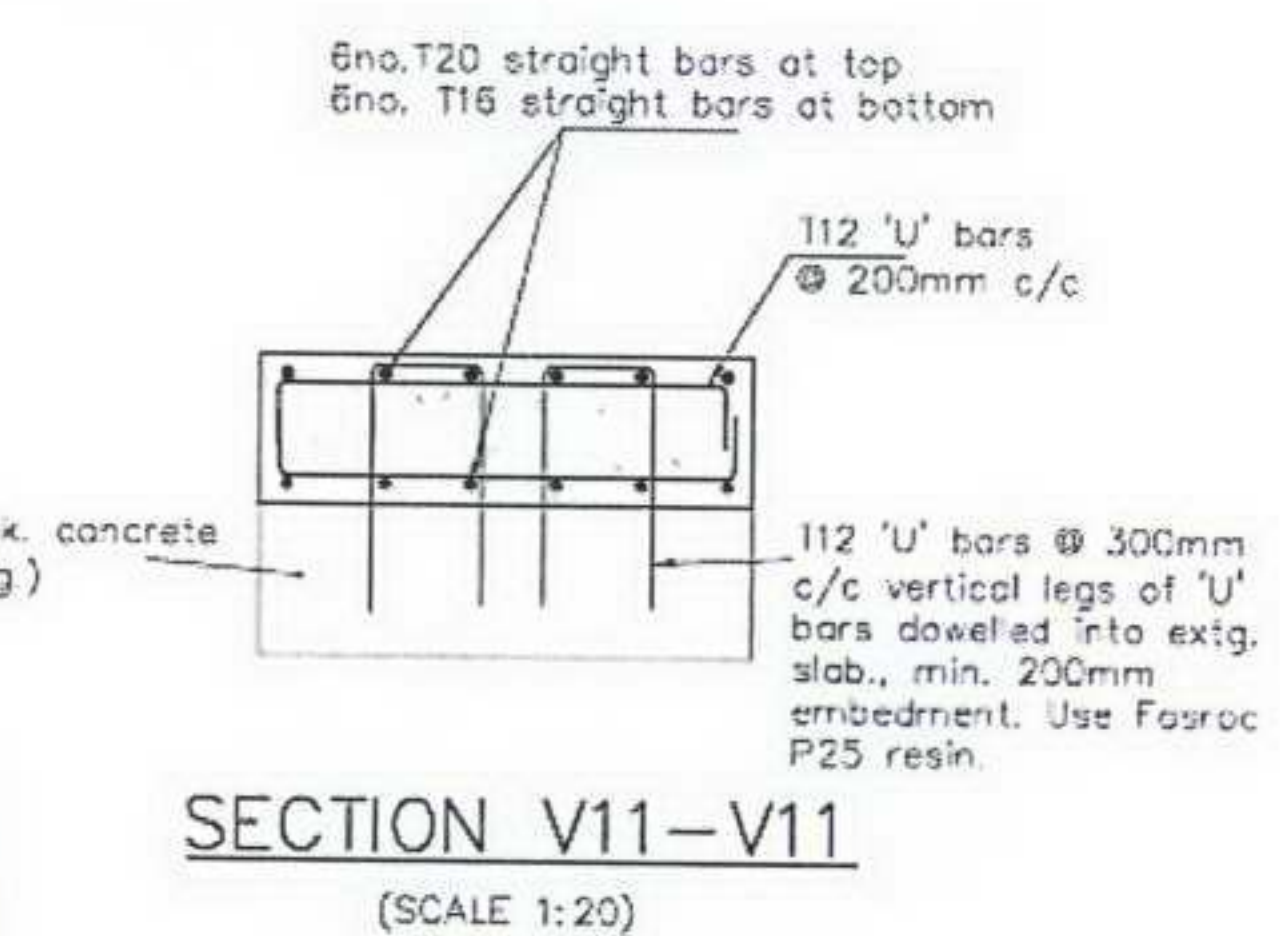


SECTION V11-V11
(SCALE 1:20)

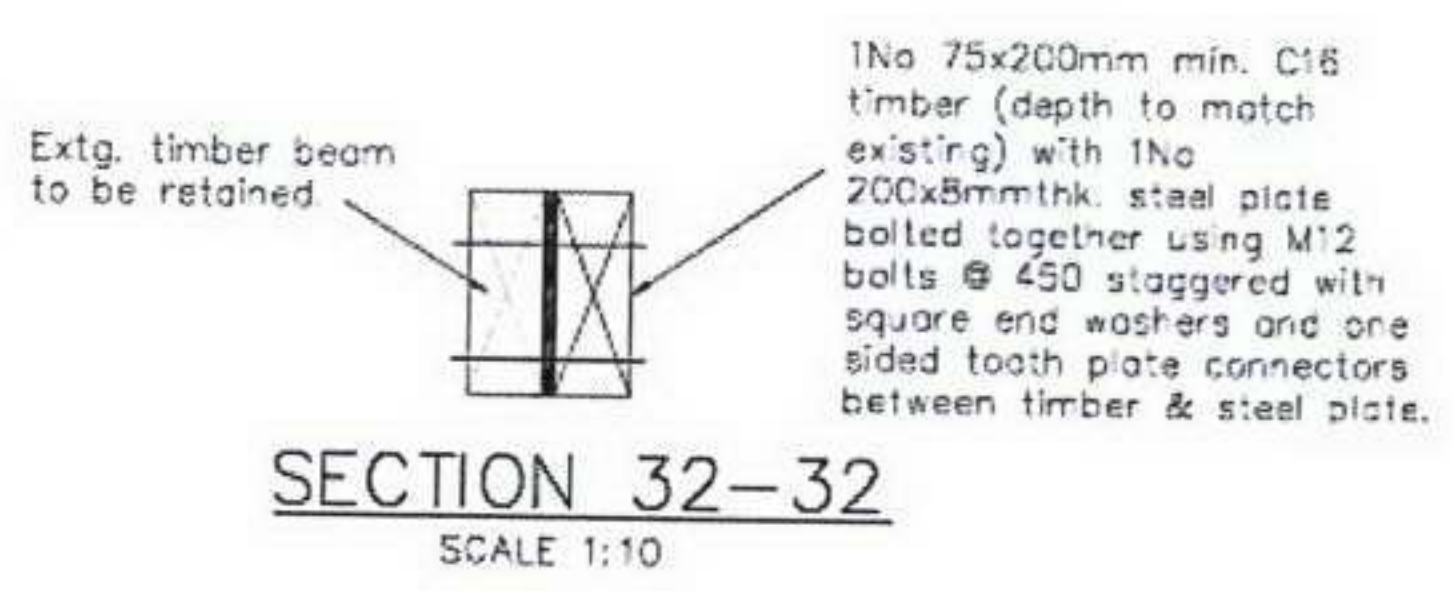


SECTION 32-32
(SCALE 1:10)

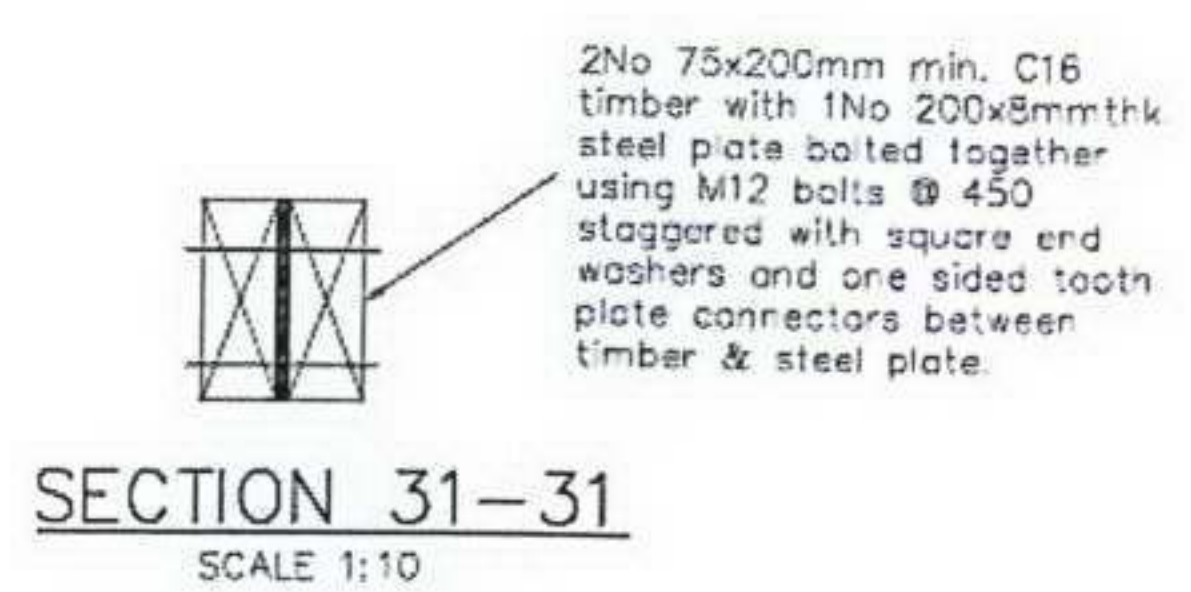

SECTION 31-31
(SCALE 1:10)

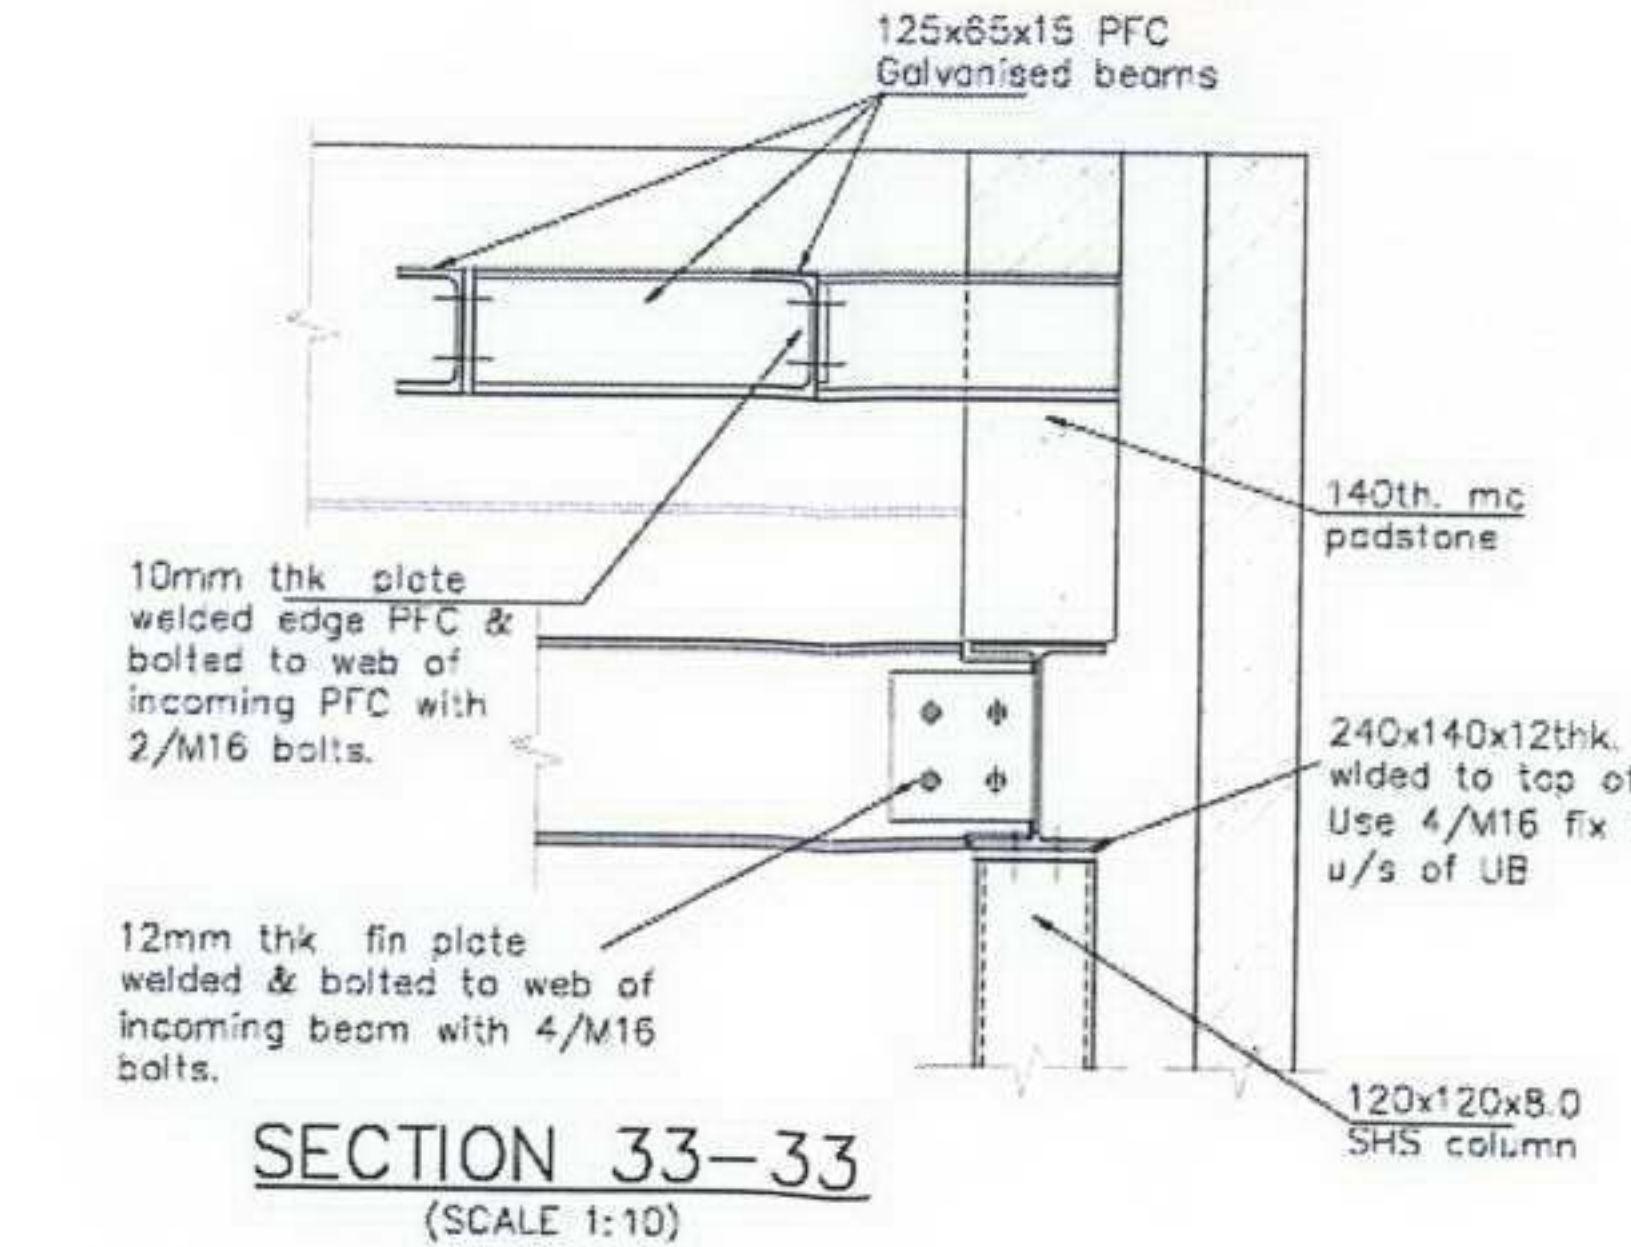

SECTION 33-33
(SCALE 1:10)

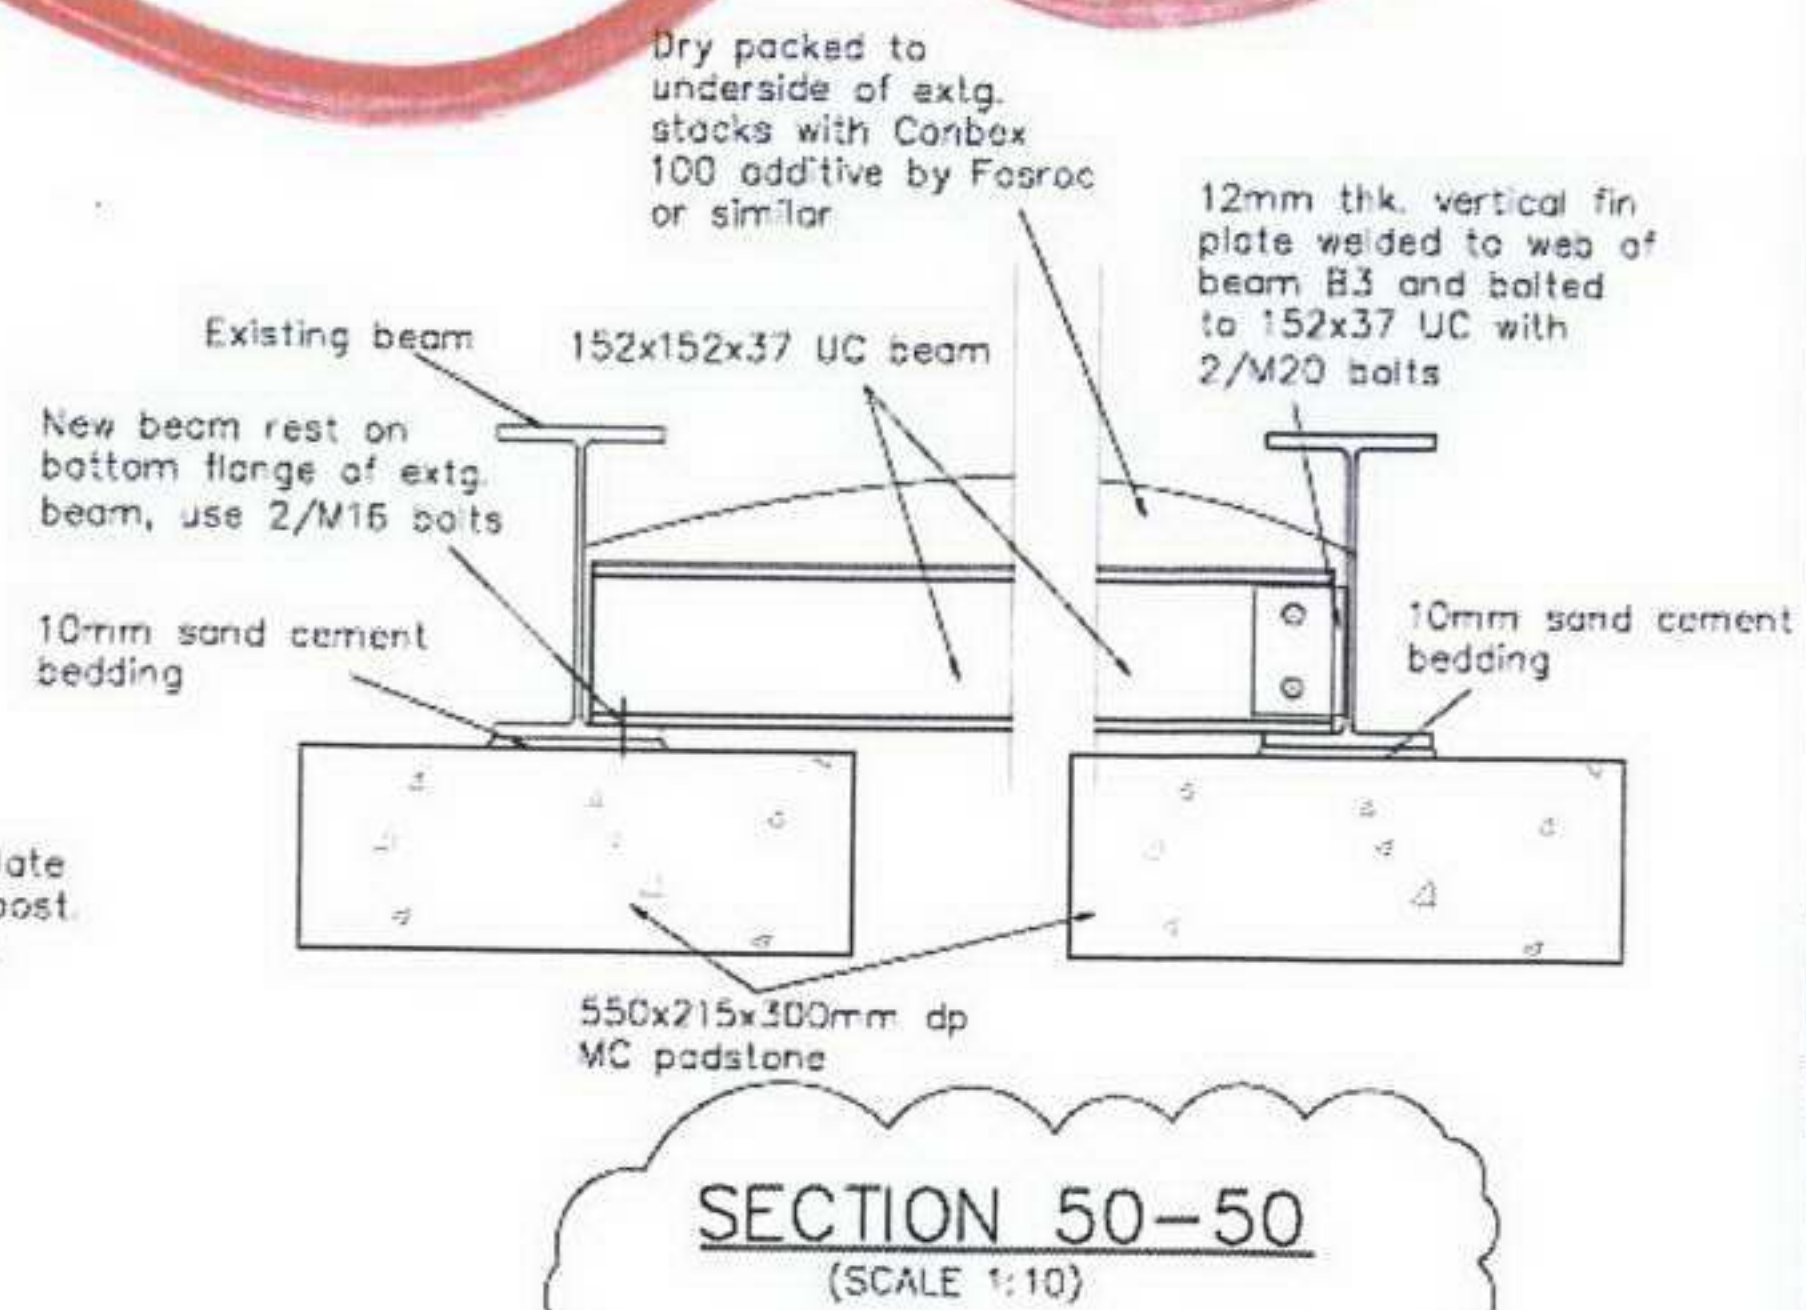

SECTION 50-50
(SCALE 1:10)

NOTES

1. This drawing shall be read in conjunction with all relevant Architects & Engineers drawings and specifications.
2. Do not scale any dimensions. All dimensions to be checked on site.
3. For general notes refer to drawing no. P651/302.
4. For section marks refer to DWG No's P651/301-308.

- Concrete to be C32/40
- Cover to reinforcement is 30mm

Rev.	Date	Description	Signed
C1	09/07/07	Sections V1 & V2 added and reinforcement details for half landing slab added.	AZ
C2	24/07/07	Sections V1 & V2 revised to show rc cantilever slab at basement level and reinforcement details for this slab revised as clouded. Sections 29,30 & 33 added to show plant support steelwork & sections 31&32 for strengthening details for existing roof timber beam.	AZ
C3	23/08/07	Section 50-50 added	LAB

FOR CONSTRUCTION

Architect	ARCHER ARCHITECTS
Project Title	8-10 HATTON GARDENS LONDON EC1
Drawing Title	SECTIONS SHEET 7
Foundation House 4 Percy Road London N12 8DQ Tel: 020 8445 9115 Fax: 020 8446 9788 E-mail: mail@archerarchitects.com	Drawn: AZ Checked: NR Scale: 1:50 @ A1 1:100 @ A3 Project No. P651 Drawing No. 316 Rev. C3