


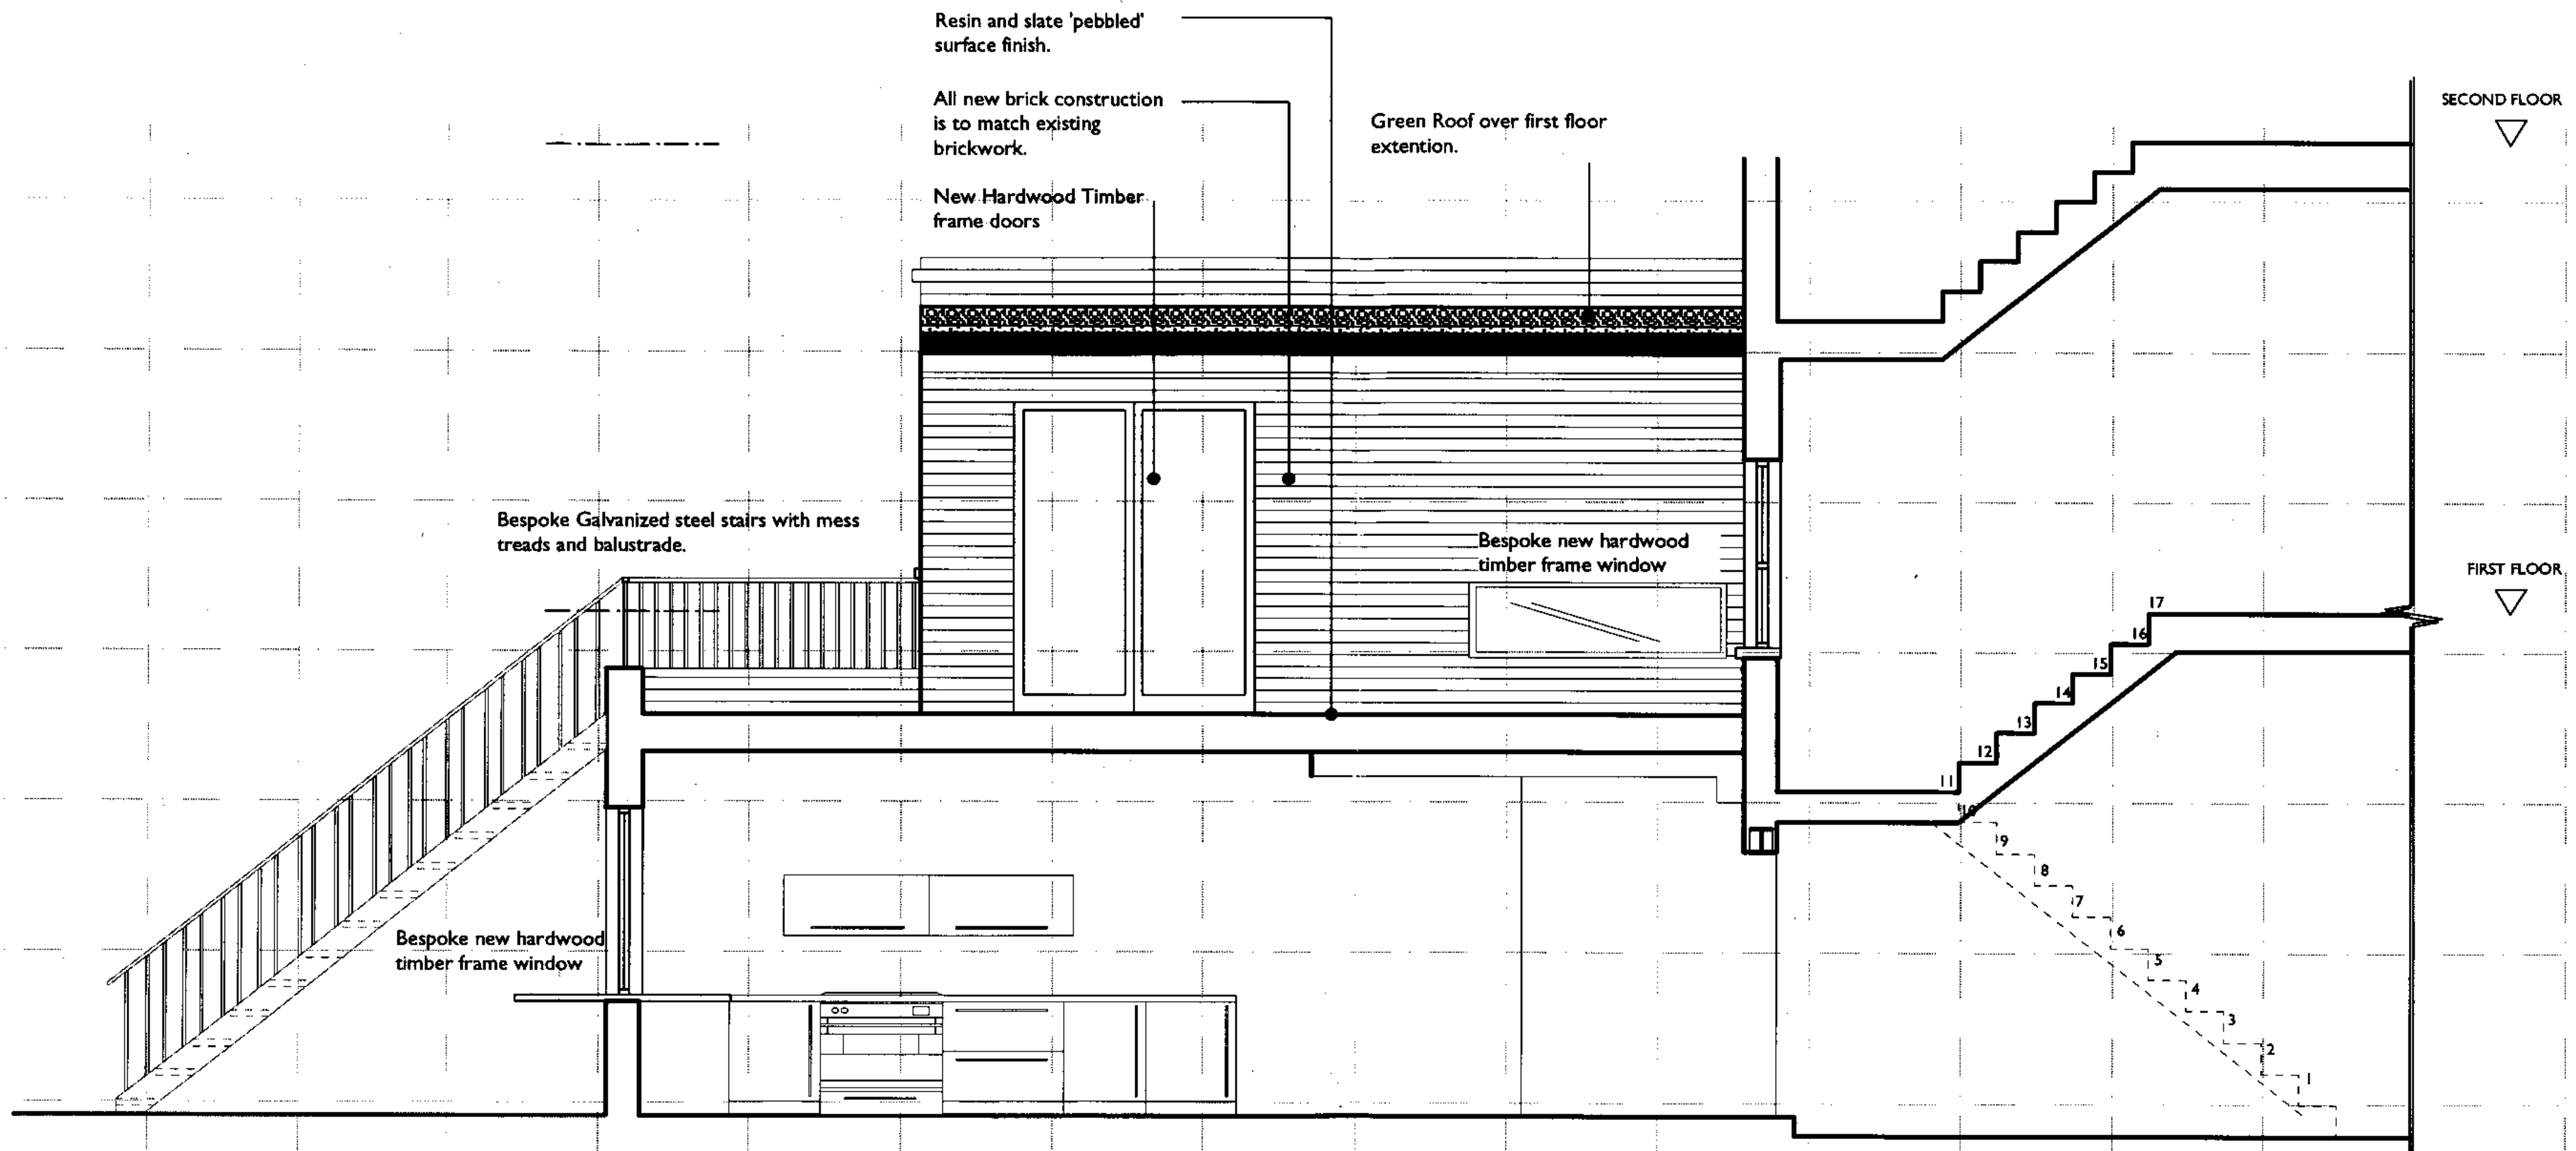


MARTINS CAMISULI 62B GALSFORD STREET, LONDON NW5 2EH. TEL/FAX: 020 7267 6576 E-MAIL: info@martinscamisuli.com

DRWG TITLE: PROPOSED REAR OF HOUSE SECTION & WEST FIRST FLOOR ELEVATION
 DRWG NO: MC/054/0010
 SCALE: 1:50
 DATE: 2007

REV:

NOTES:

DESIGN DRAWING FOR INFORMATION ONLY, AND IS NOT TO BE CONSTRUCTED FROM.
 ALL DIMENSIONS TO BE CHECKED ON SITE. THIS DRAWING IS COPYRIGHT

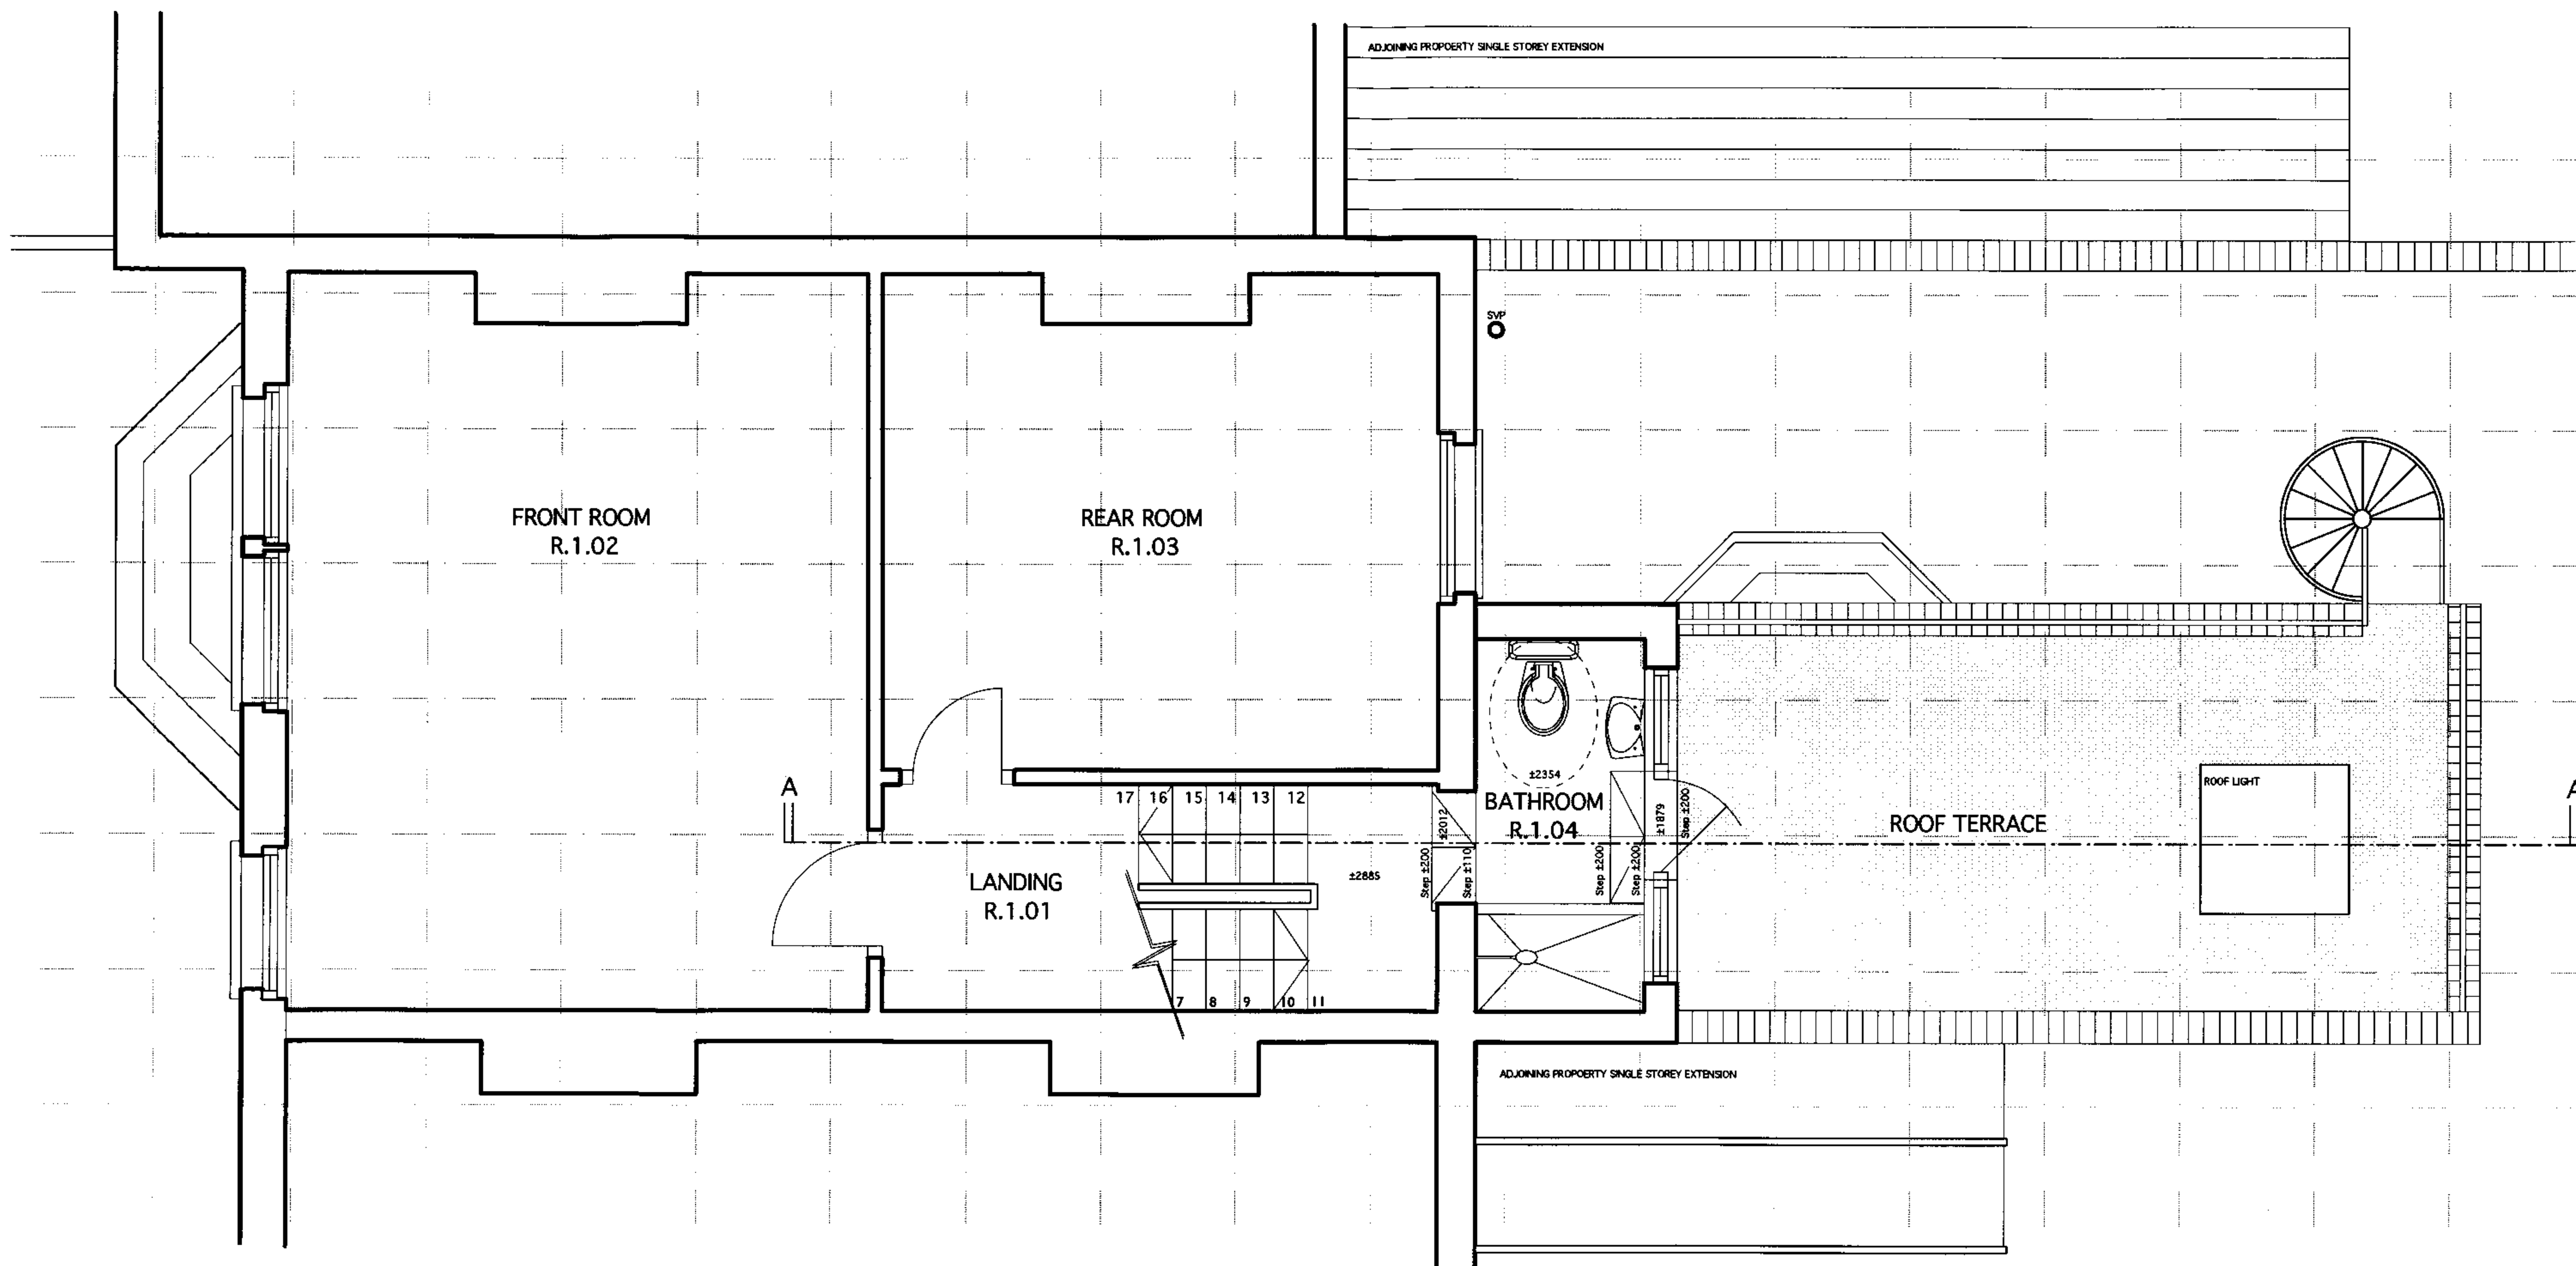


MARTINS CAMISULI 62B GALSFORD STREET, LONDON NWS 2EH. TEL/FAX: 020 7267 65 76 E-MAIL: info@martinscamisuli.com

DRWG TITLE: EXISTING FIRST FLOOR
 DRWG NO: MC/054/003
 SCALE: 1:50
 DATE: 2007

REV:
 NOTES:

DESIGN DRAWING FOR INFORMATION ONLY, AND IS NOT TO BE CONSTRUCTED FROM.
 ALL DIMENSIONS TO BE CHECKED ON SITE. THIS DRAWING IS COPYRIGHT

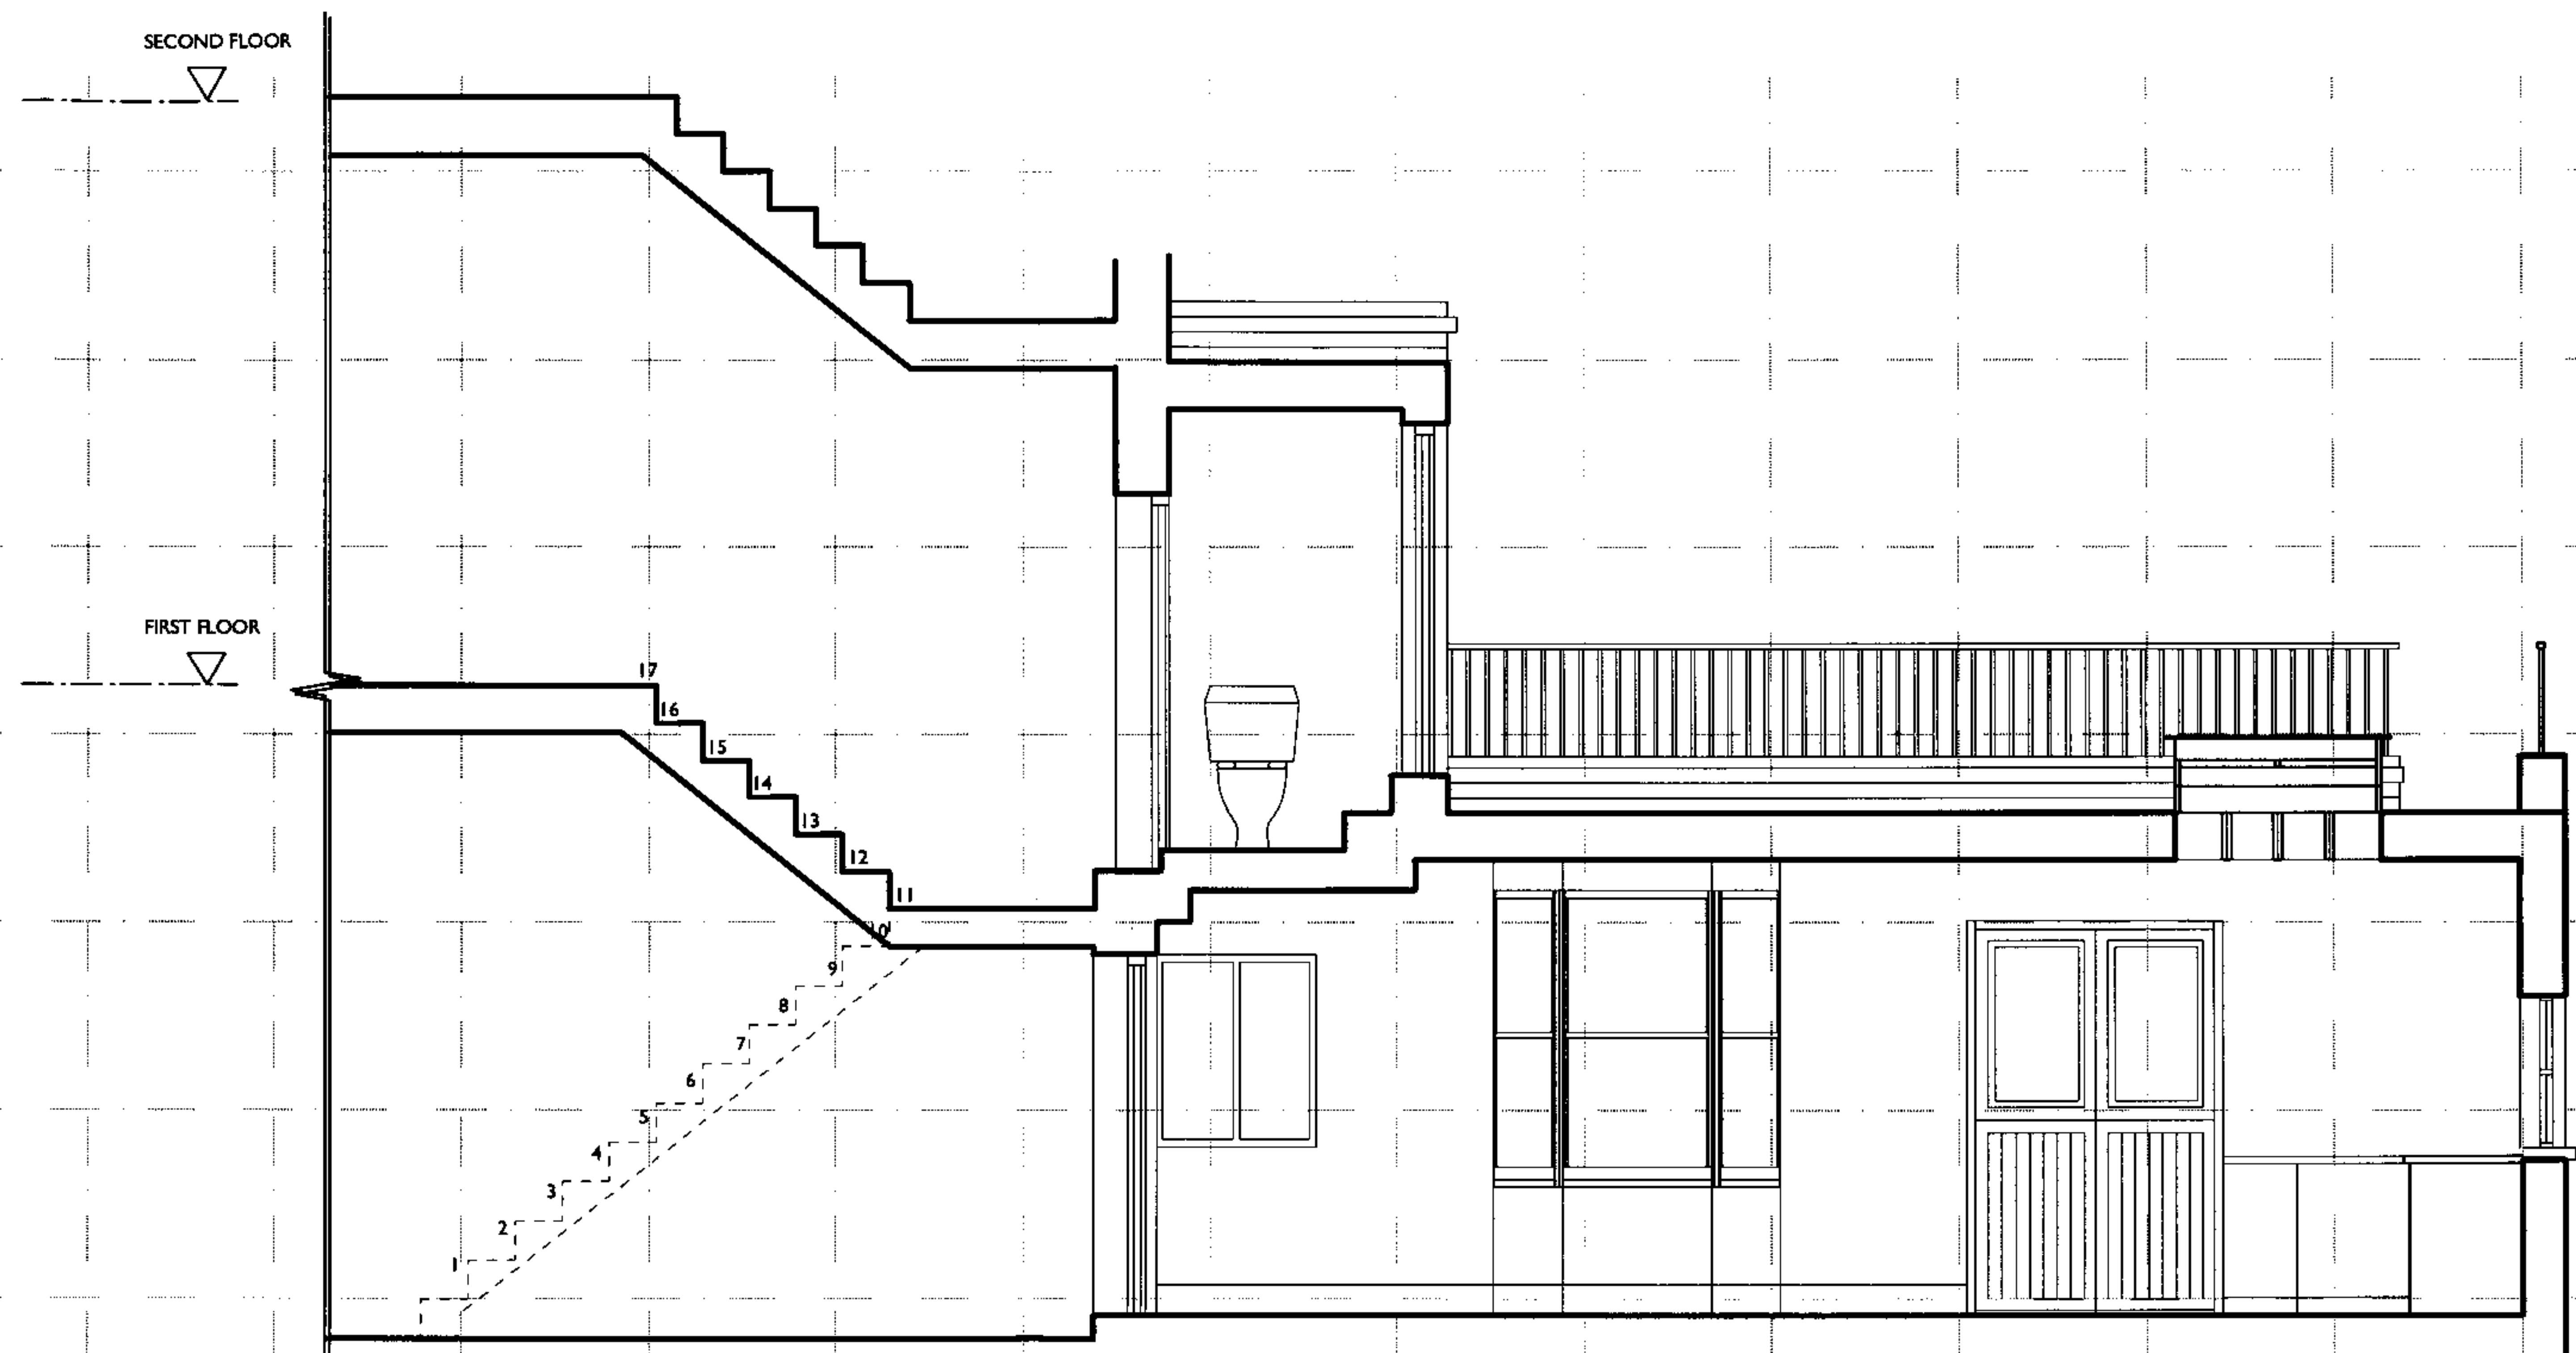

MARTINS CAMISULI 62B GALSFORD STREET, LONDON NWS 2EH. TEL/FAX: 020 7267 85 76 E-MAIL: nitocal10@hotmail.com

DRWG TITLE: EXISTING REAR OF HOUSE SECTION

DRWG NO: MC/054/004

SCALE: 1:50

DATE: 2007

REV:

NOTES:

DESIGN DRAWING FOR INFORMATION ONLY, AND IS NOT TO BE CONSTRUCTED FROM.
ALL DIMENSIONS TO BE CHECKED ON SITE. THIS DRAWING IS COPYRIGHT




MARTINS CAMISULI 62B GALSFORD STREET, LONDON NW5 2FH TEL/FAX: 020 7267 65 76 E-MAIL: info@camisuli.com

DRWG TITLE: EXISTING REAR SOUTH WEST ELEVATION
 DRWG NO: MC/054/005
 SCALE: 1.50
 DATE: 2007

REV:

NOTES:

DESIGN DRAWING FOR INFORMATION ONLY, AND IS NOT TO BE CONSTRUCTED FROM.
 ALL DIMENSIONS TO BE CHECKED ON SITE. THIS DRAWING IS COPYRIGHT

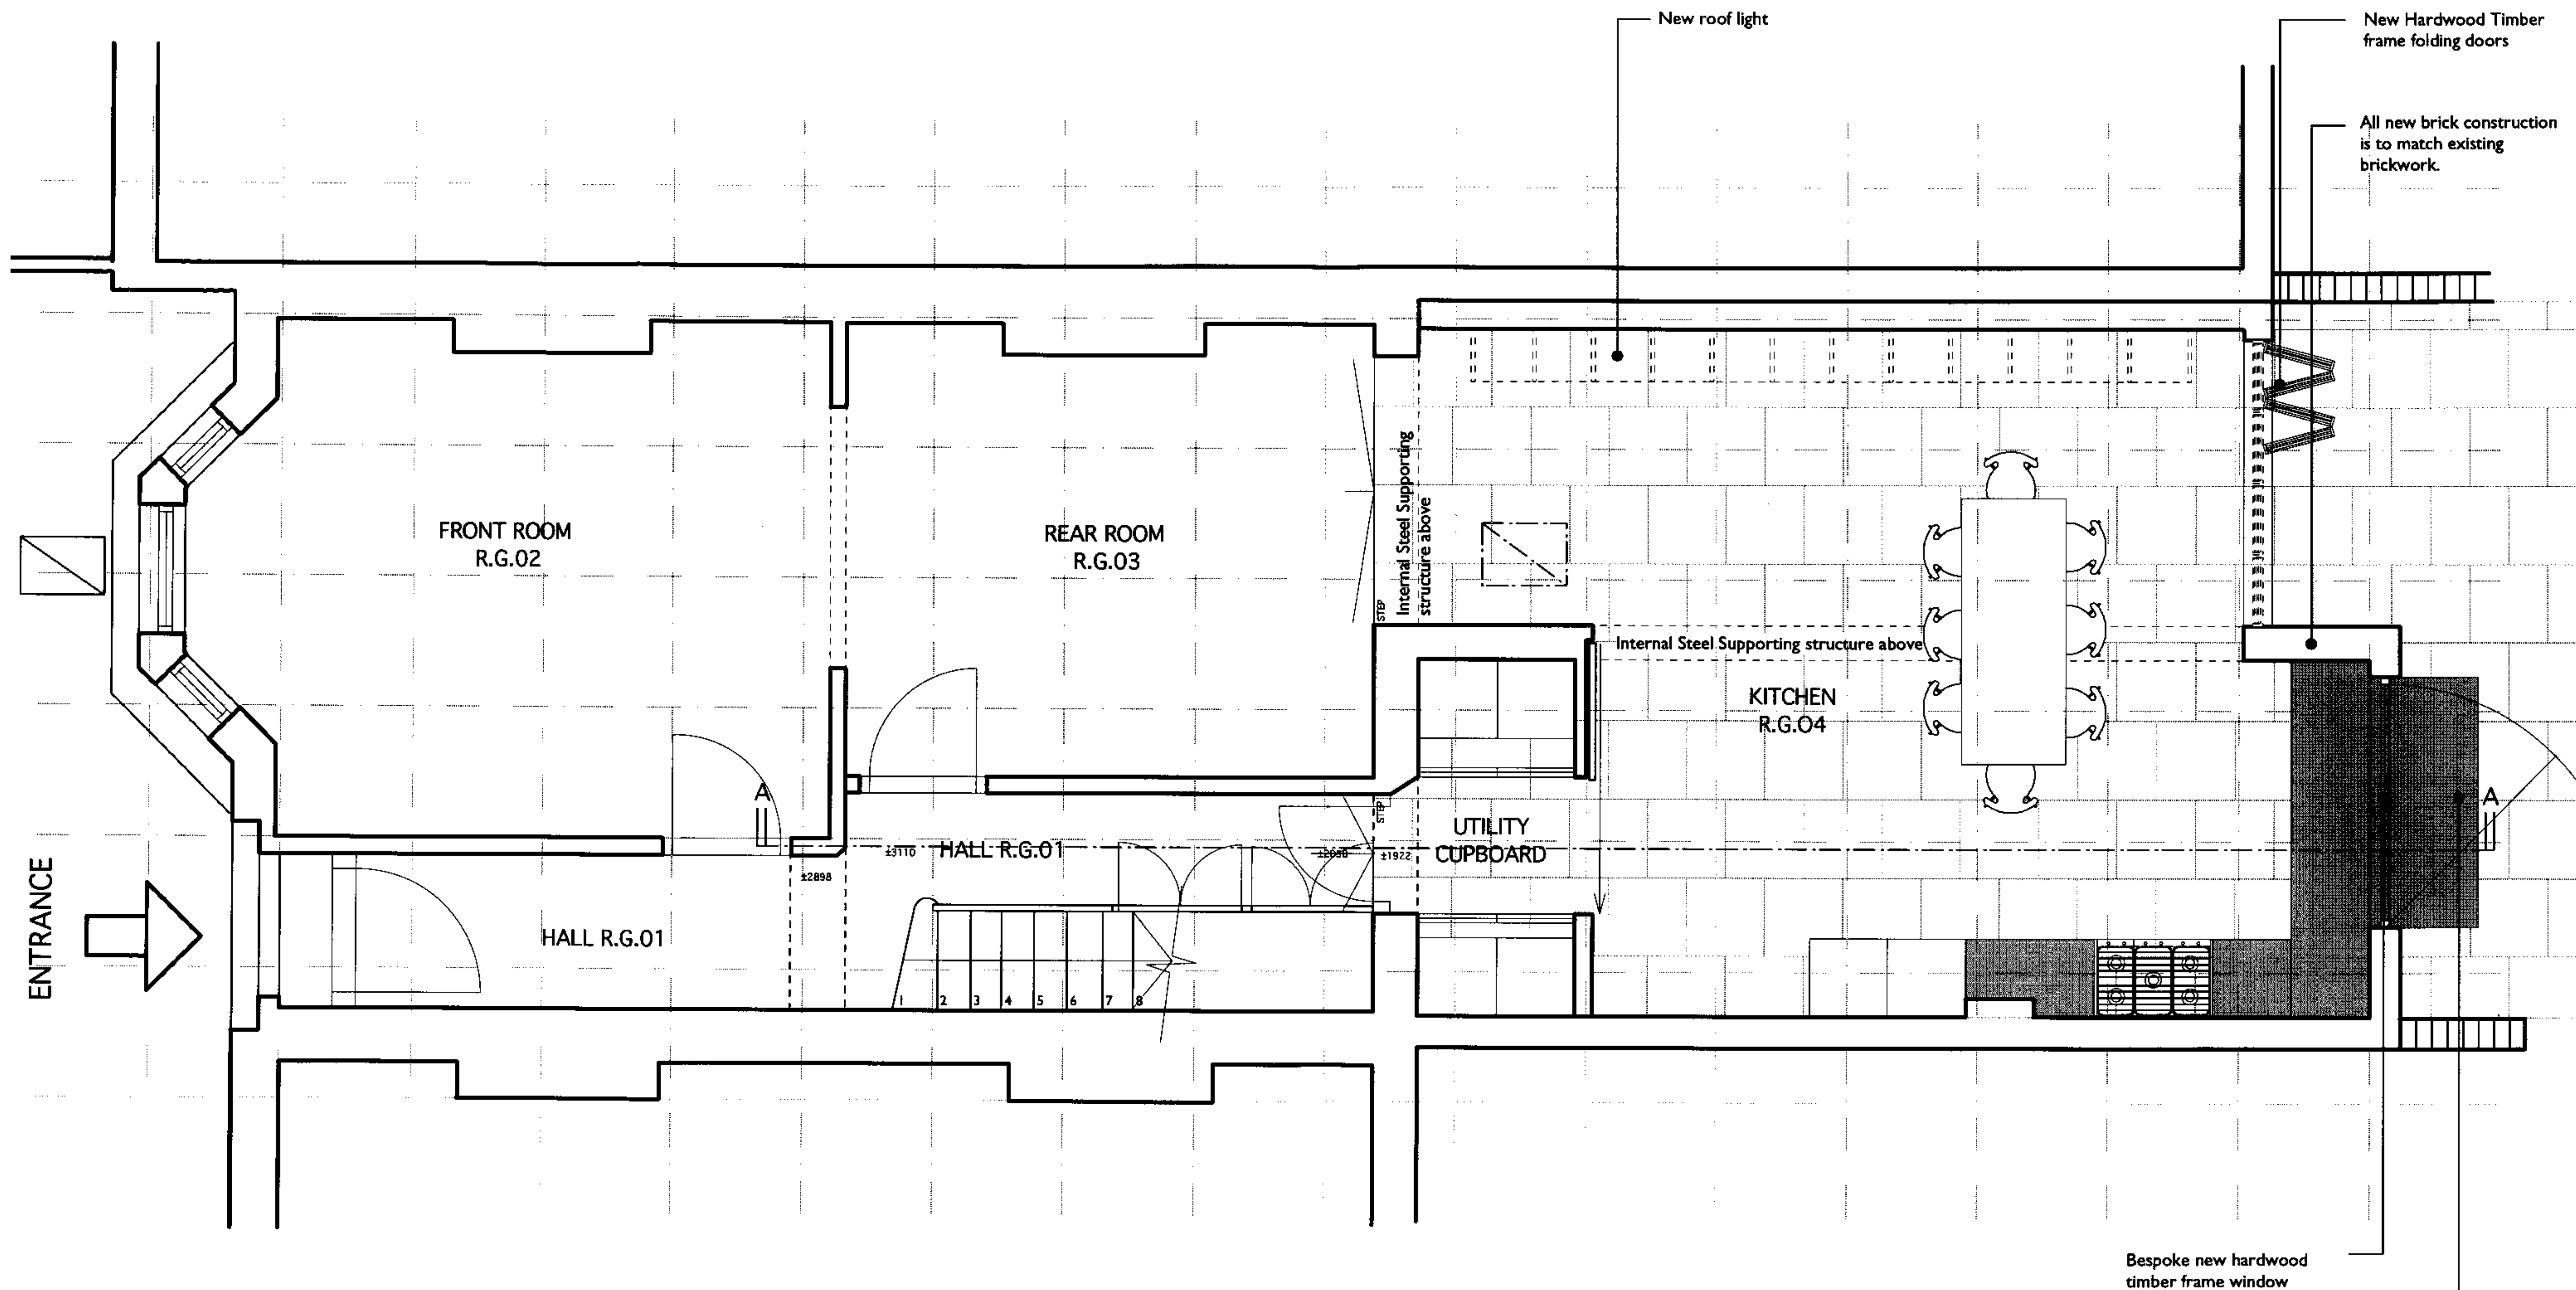


MARTINS CAMISULI 628 GALSFORD STREET, LONDON NW5 2EH TEL/FAX: 020 7267 65 76 E-MAIL: info@mc10.com

DRWG TITLE: PROPOSED GROUND FLOOR
 DRWG NO: MC/054/006
 SCALE: 1:50
 DATE: 2007

REV:

NOTES:

DESIGN DRAWING FOR INFORMATION ONLY, AND IS NOT TO BE CONSTRUCTED FROM.
 ALL DIMENSIONS TO BE CHECKED ON SITE. THIS DRAWING IS COPYRIGHT

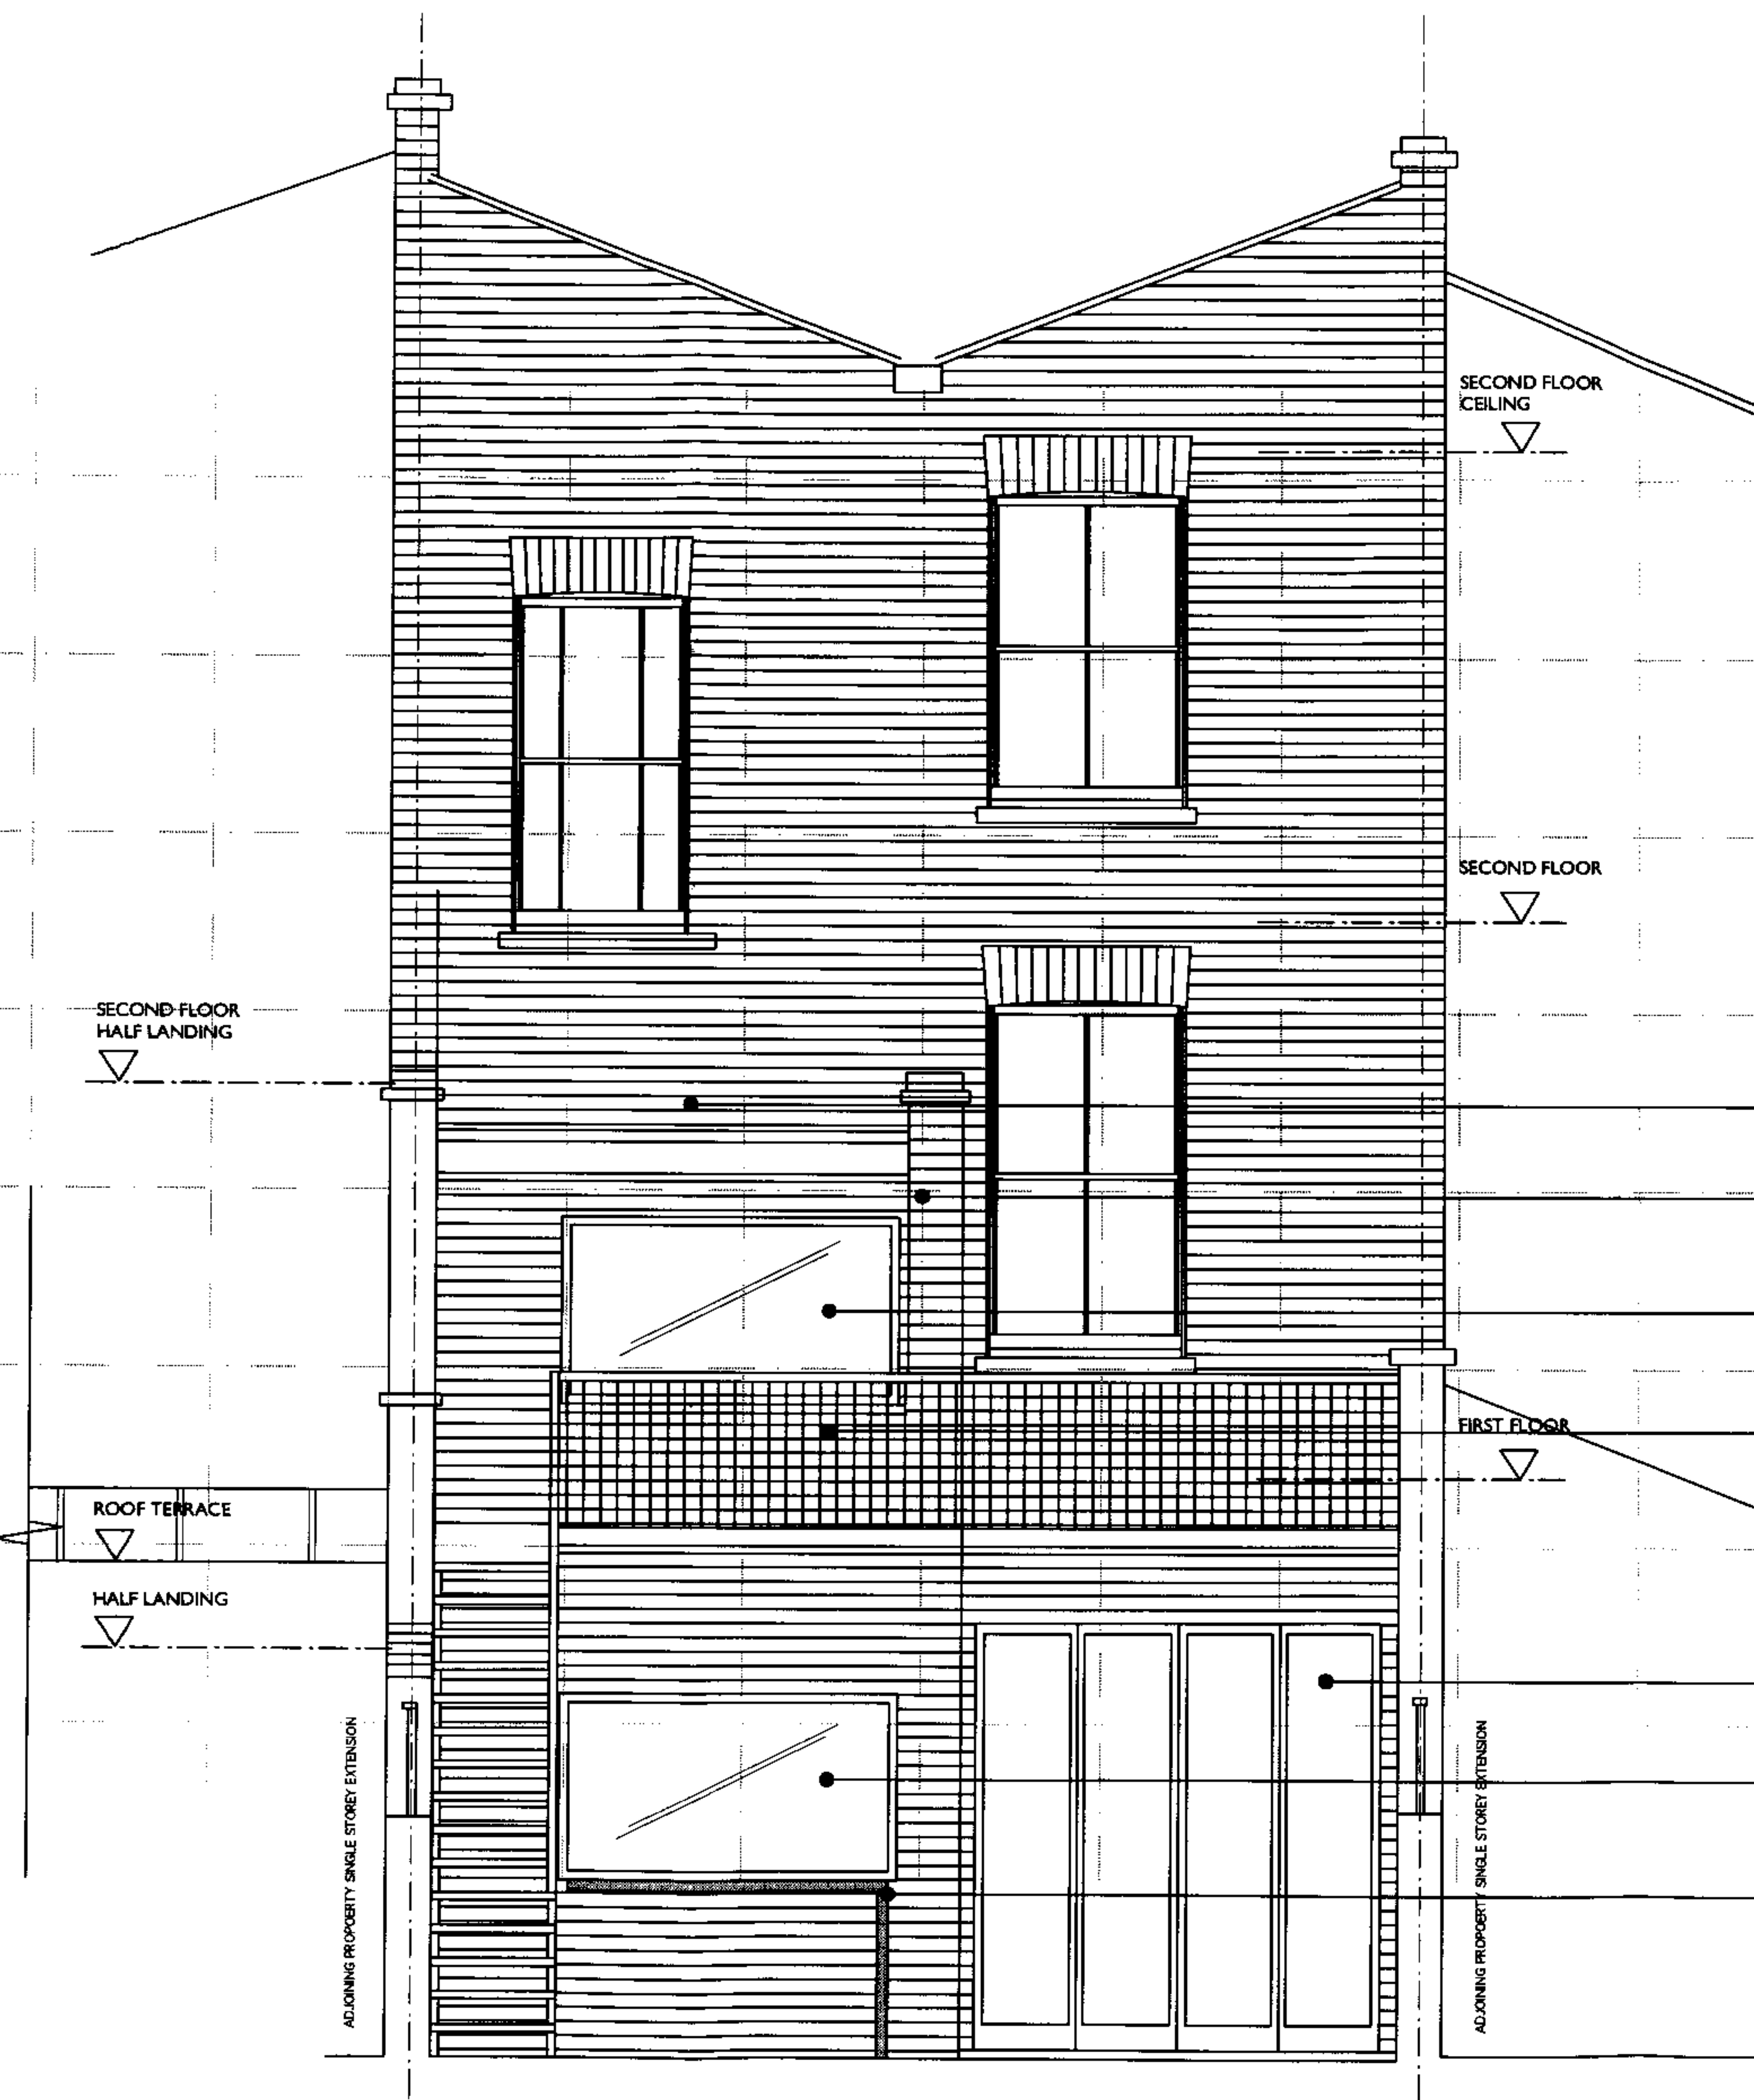

Green Roof over first floor
extention.

All new brick construction
is to match existing
brickwork.

Bespoke new hardwood
timber frame window

Bespoke Galvanized steel stairs with mess
treads and balustrade.

New Hardwood Timber
frame folding doors

Bespoke new hardwood
timber frame window

New kitchen worktop to protude into
garden allowing for an external work surface
and a storage area below.
Finish had not been determined but probably
a pale stone or polished concrete.

MARTINS CAMISULI 62B GAISFORD STREET, LONDON NW5 2EH. TEL/FAX: 020 7267 85 76 E-MAIL: info@mc1@btinternet.com

DRWG TITLE: PROPOSED REAR SOUTH WEST ELEVATION

DRWG NO: MC/054/008


SCALE: 1.50

DATE: 2007

REV:

NOTES:

DESIGN DRAWING FOR INFORMATION ONLY, AND IS NOT TO BE CONSTRUCTED FROM.
ALL DIMENSIONS TO BE CHECKED ON SITE. THIS DRAWING IS COPYRIGHT

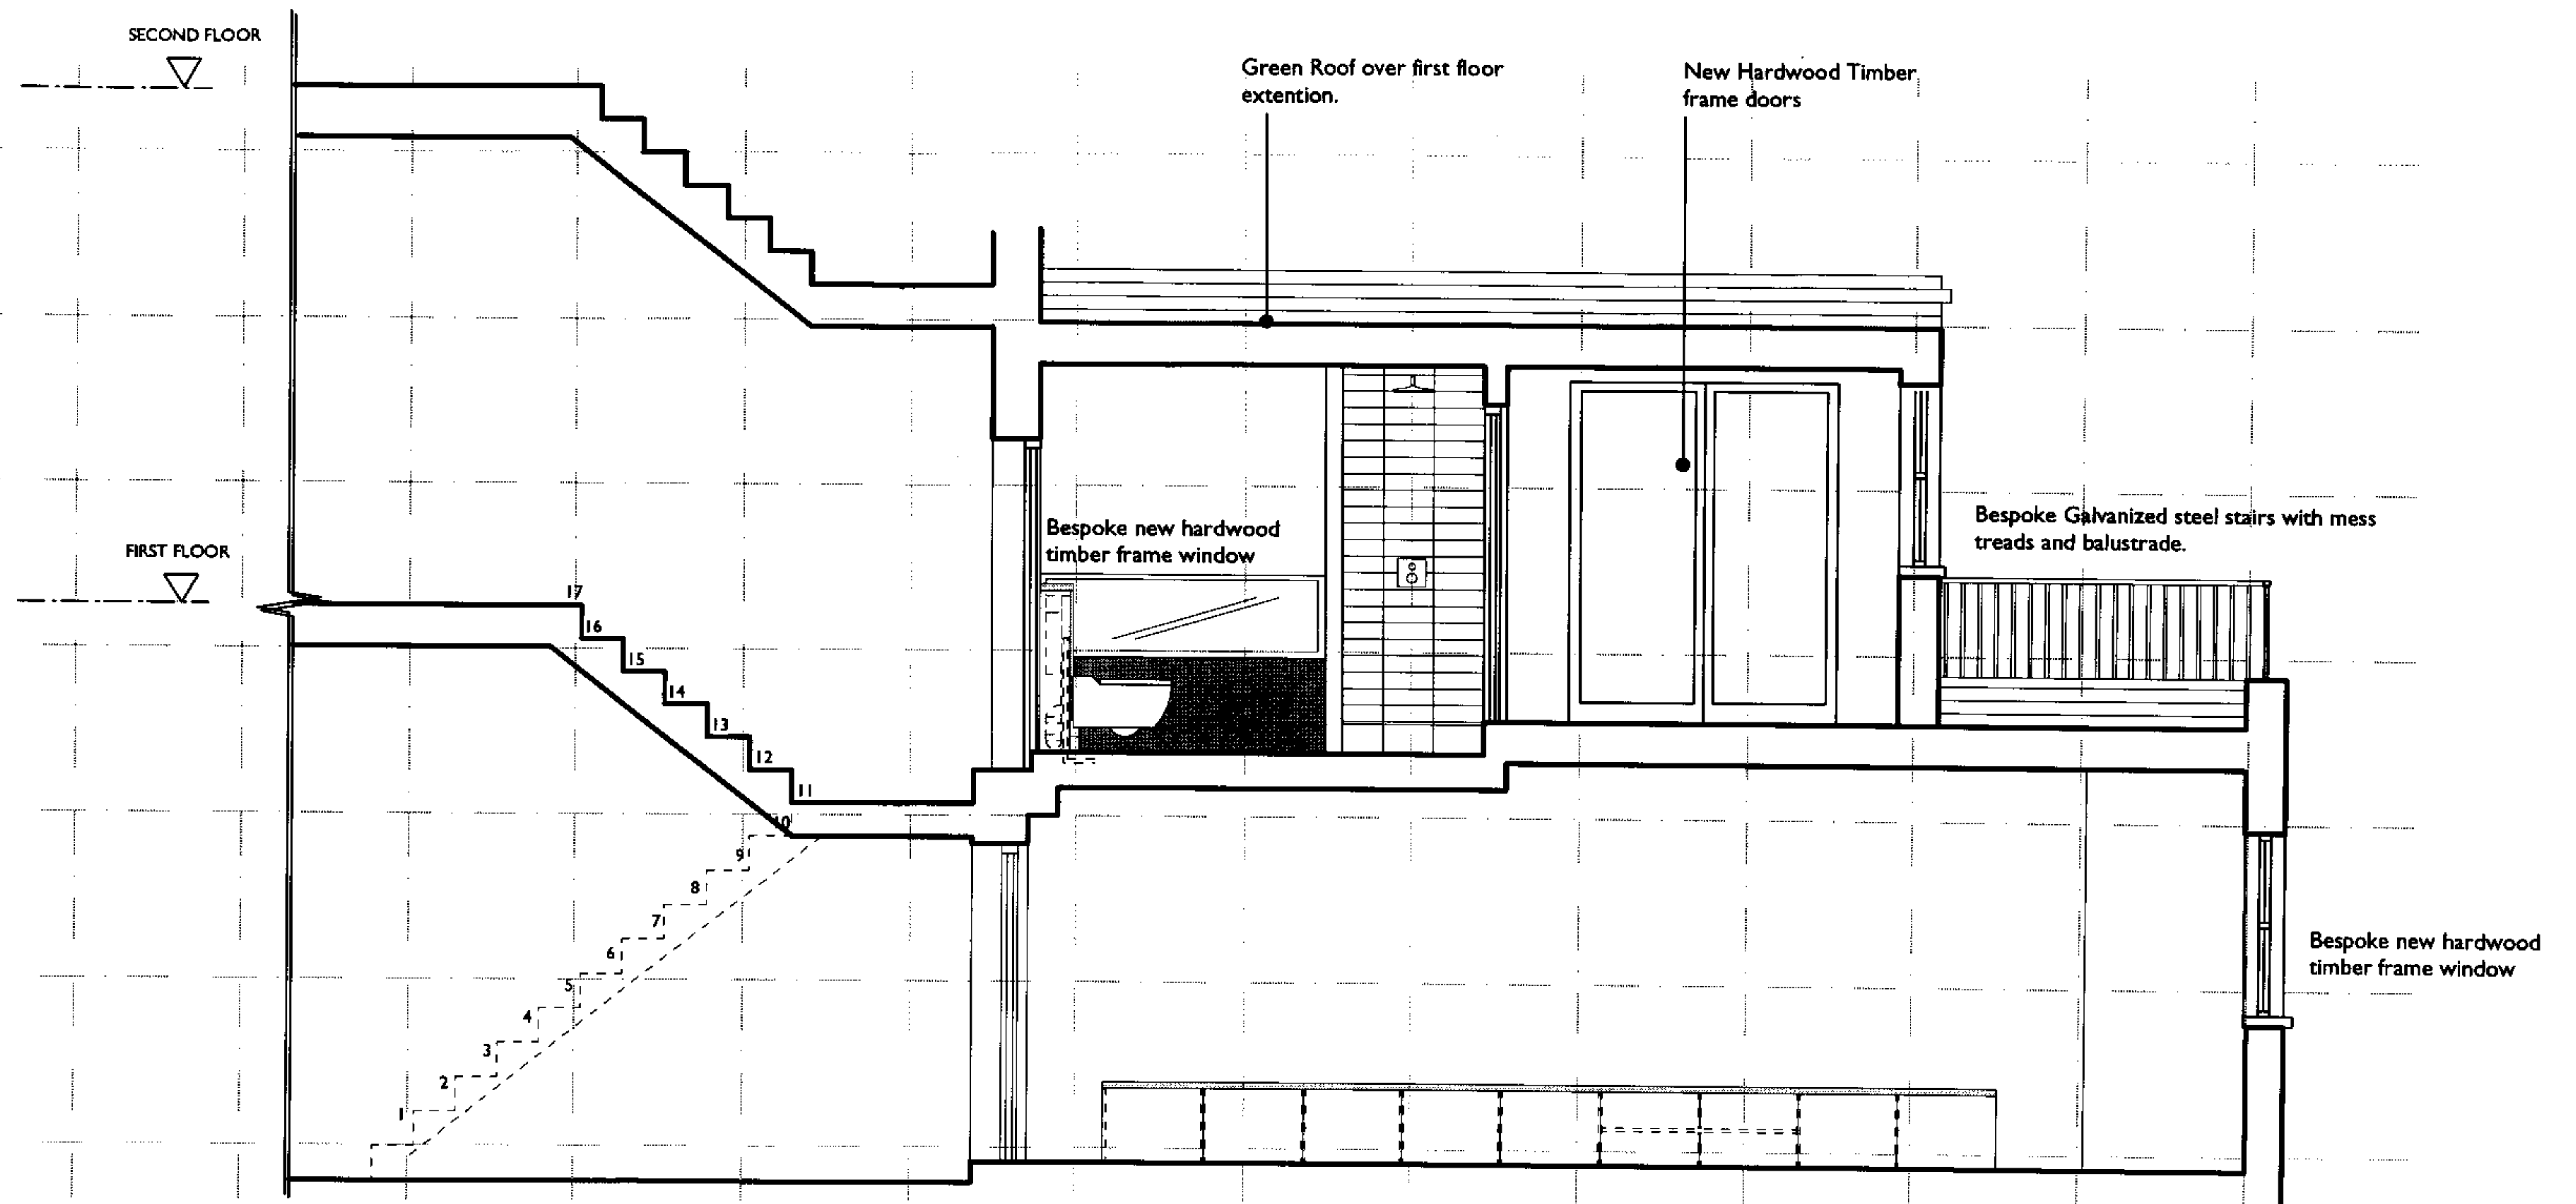

MARTINS CAMISULI 62B GALSFORD STREET, LONDON NW5 2EH. TEL/FAX: 020 7267 25 76 E-MAIL: info@19thcentury.com

DRWG TITLE: PROPOSED REAR OF HOUSE SECTION
 DRWG NO: MC/054/009
 SCALE: 1.50
 DATE: 2007

REV:

NOTES:

DESIGN DRAWING FOR INFORMATION ONLY, AND IS NOT TO BE CONSTRUCTED FROM.
 ALL DIMENSIONS TO BE CHECKED ON SITE. THIS DRAWING IS COPYRIGHT