


83-84 Hampstead High Steet



Ordnance Survey

© Crown Copyright 2007. All rights reserved. Licence number 100020449. Plotted Scale - 1:1250

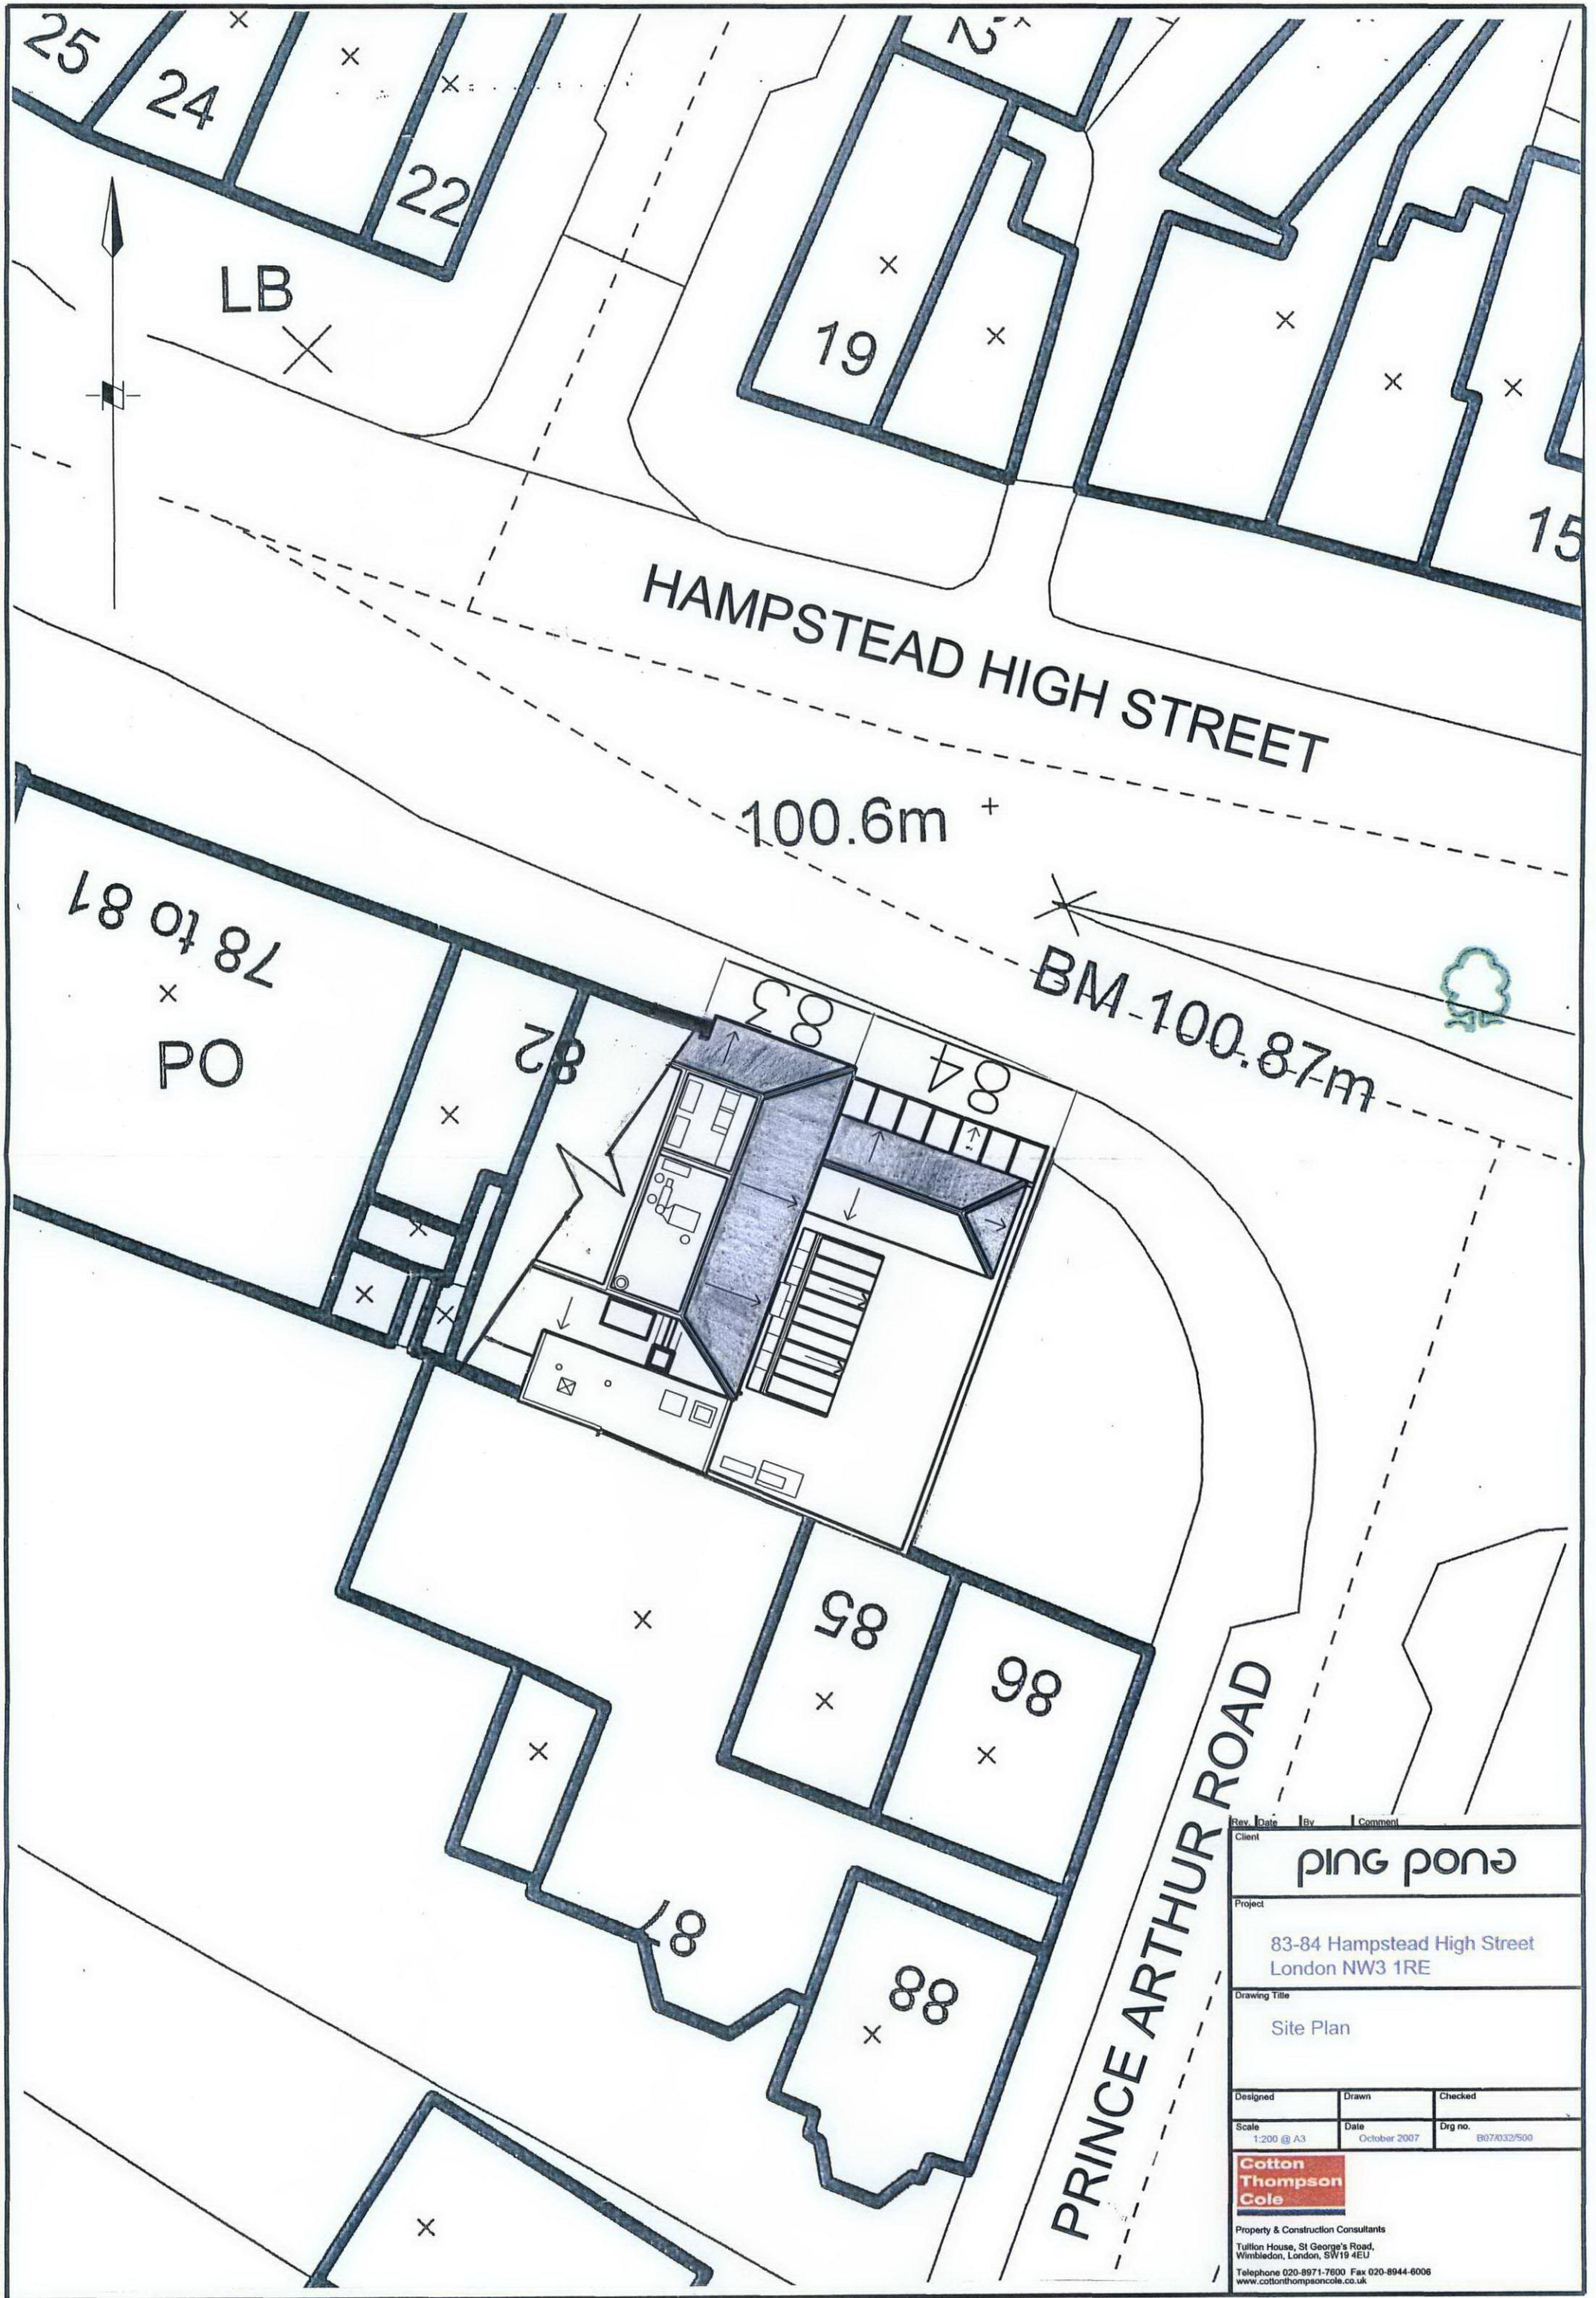

Rev.	Date	By	Comment
Client			
ping pong			
Project			
83-84 Hampstead High Street London NW3 1RE			
Drawing Title			
Site Plan			
Designed		Drawn	Checked
Scale	Date	Drg no.	
1:200 @ A3	October 2007	B07/032/500	
Cotton Thompson Cole			
Property & Construction Consultants			
Tullion House, St George's Road, Wimbledon, London, SW19 4EU			
Telephone 020-8971-7600 Fax 020-8944-6006 www.cottonthompsoncole.co.uk			